

STRUCTURED PARKING CHAPTER						
Drawing No.	Sheet Name	Scale	Size	AUG DD	PROGRESS SET	Owner
SHEET INDEX / NOTES / LEGEND						
AED-DE-DD-AR-SPG-0001	PARKING - SHEET INDEX	NTS	A1		x	Aedas
AED-DE-DD-AR-SPG-0002	PARKING - NOTES & LEGENDS	NTS	A1			Aedas
DEMARCATON & KEY PLAN						
AED-DE-DD-AR-SPG-0011	PARKING - DEMARCATON & KEY PLAN - OVERALL L01 +3500	1:1500	A0		x	Aedas
AED-DE-DD-AR-SPG-0012	PARKING - DEMARCATON & KEY PLAN - OVERALL L02 +7000	1:1500	A0		x	Aedas
AED-DE-DD-AR-SPG-0013	PARKING - DEMARCATON & KEY PLAN - OVERALL L03 +10500	1:1500	A0		x	Aedas
DOOR SCHEDULE						
AED-DE-DD-AR-SPG-0101	PARKING - DOOR SCHEDULE	NTS	A1			Aedas
DOOR TYPES						
AED-DE-DD-AR-SPG-0151	PARKING - DOOR TYPES	NTS	A1			Aedas
PARTITION TYPES						
AED-DE-DD-AR-SPG-0301	PARKING - PARTITION TYPES	NTS	A1			Aedas
AREA PLAN & SUMMARY						
AED-DE-DD-AR-SPG-0401	PARKING - AREA SUMMARY	NTS	A1		x	Aedas
AED-DE-DD-AR-SPG-0411	PARKING - AREA PLAN - L01 +3500	1:1500	A0		x	Aedas
AED-DE-DD-AR-SPG-0412	PARKING - AREA PLAN - L02 +7000	1:1500	A0		x	Aedas
AED-DE-DD-AR-SPG-0413	PARKING - AREA PLAN - L03 +10500	NTS	A1			Aedas
FIRE & LIFE SAFETY - EXITING STRATEGY						
AED-DE-DD-AR-SPG-0501-1	PARKING - EXITING STRATEGY - ENLARGED L01 - SHEET 1	1:500	A1			Aedas
AED-DE-DD-AR-SPG-0501-2	PARKING - EXITING STRATEGY - ENLARGED L01 - SHEET 2	1:500	A1			Aedas
AED-DE-DD-AR-SPG-0501-3	PARKING - EXITING STRATEGY - ENLARGED L01 - SHEET 3	1:500	A1			Aedas
AED-DE-DD-AR-SPG-0501-4	PARKING - EXITING STRATEGY - ENLARGED L01 - SHEET 4	1:500	A1			Aedas
AED-DE-DD-AR-SPG-0502-1	PARKING - EXITING STRATEGY - ENLARGED L02 - SHEET 1	1:500	A1			Aedas
AED-DE-DD-AR-SPG-0502-2	PARKING - EXITING STRATEGY - ENLARGED L02 - SHEET 2	1:500	A1			Aedas
AED-DE-DD-AR-SPG-0503-1	PARKING - EXITING STRATEGY - ENLARGED L03 - SHEET 1	1:500	A1			Aedas
AED-DE-DD-AR-SPG-0503-2	PARKING - EXITING STRATEGY - ENLARGED L03 - SHEET 2	1:500	A1			Aedas
DETAIL PARTIAL PLAN						
AED-DE-DD-AR-SPG-2001-1	PARKING - DETAILED PARTIAL PLAN - L01 +3500 - SHEET 1	1:500	A1		x	Aedas
AED-DE-DD-AR-SPG-2001-2	PARKING - DETAILED PARTIAL PLAN - L01 +3500 - SHEET 2	1:500	A1		x	Aedas
AED-DE-DD-AR-SPG-2001-3	PARKING - DETAILED PARTIAL PLAN - L01 +3500 - SHEET 3	1:500	A1		x	Aedas
AED-DE-DD-AR-SPG-2001-4	PARKING - DETAILED PARTIAL PLAN - L01 +3500 - SHEET 4	1:500	A1		x	Aedas
AED-DE-DD-AR-SPG-2001-5	PARKING - DETAILED PARTIAL PLAN - L01 +3500 - SHEET 5	1:500	A1		x	Aedas
AED-DE-DD-AR-SPG-2001-6	PARKING - DETAILED PARTIAL PLAN - L01 +3500 - SHEET 6	1:500	A1		x	Aedas
AED-DE-DD-AR-SPG-2001-7	PARKING - DETAILED PARTIAL PLAN - L01 +3500 - SHEET 7	1:500	A1			Aedas
AED-DE-DD-AR-SPG-2001-8	PARKING - DETAILED PARTIAL PLAN - L01 +3500 - SHEET 8	1:500	A1		x	Aedas
AED-DE-DD-AR-SPG-2002-1	PARKING - DETAILED PARTIAL PLAN - L02 +7000 - SHEET 1	1:500	A1		x	Aedas
AED-DE-DD-AR-SPG-2002-2	PARKING - DETAILED PARTIAL PLAN - L02 +7000 - SHEET 2	1:500	A1		x	Aedas
AED-DE-DD-AR-SPG-2003-1	PARKING - DETAILED PARTIAL PLAN - L03 +10500 - SHEET 1	1:500	A1		x	Aedas
DETAIL PARTIAL DIMENSION PLAN						
AED-DE-DD-AR-SPG-2101-1	PARKING - DETAILED PARTIAL DIMENSION PLAN - L01	1:250	A1			Aedas
AED-DE-DD-AR-SPG-2102	PARKING - DETAILED PARTIAL DIMENSION PLAN - L02	1:250	A1			Aedas
AED-DE-DD-AR-SPG-2103	PARKING - DETAILED PARTIAL DIMENSION PLAN - L03	1:250	A1			Aedas
DETAIL PARTIAL ROOF PLAN						
AED-DE-DD-AR-SPG-2201	PARKING - DETAILED PARTIAL ROOF PLAN - OUTDOOR MEP PLANT LAYOUT	1:250	A1			Aedas
DETAIL PARTIAL RCP						
AED-DE-DD-AR-SPG-3101	PARKING - DETAILED PARTIAL RCP - L01	1:250	A1			Aedas
AED-DE-DD-AR-SPG-3102	PARKING - DETAILED PARTIAL RCP - L02	1:250	A1			Aedas
AED-DE-DD-AR-SPG-3103	PARKING - DETAILED PARTIAL RCP - L03	1:250	A1			Aedas
COMPONENT DETAILED PLAN						
AED-DE-DD-AR-SPG-7001	PARKING - TOILET - DETAILED PLAN / RCP / ELEVATIONS	1:50	A1		x	Aedas
PARKING SETION						
AED-DE-DD-AR-SPG-8001	PARKING - EGRESS STAIRCASE SECTION - ST-SP1	1:100	A1			Aedas
AED-DE-DD-AR-SPG-8002	PARKING - EGRESS STAIRCASE SECTION - ST-SP2	1:100	A1			Aedas
AED-DE-DD-AR-SPG-8003	PARKING - EGRESS STAIRCASE SECTION - ST-SP3	1:100	A1			Aedas
AED-DE-DD-AR-SPG-8004	PARKING - EGRESS STAIRCASE SECTION - ST-SP4	1:100	A1			Aedas
AED-DE-DD-AR-SPG-8101	PARKING - RAMP SECTION - SHEET 1 (VR-01 to 04)	AS SHOWN	A1		x	Aedas
AED-DE-DD-AR-SPG-8102	PARKING - RAMP SECTION - SHEET 2 (VR-05 to 06)	AS SHOWN	A1		x	Aedas
AED-DE-DD-AR-SPG-8103	PARKING - RAMP SECTION - SHEET 3 (VR-07 to 08)	AS SHOWN	A1		x	Aedas
AED-DE-DD-AR-SPG-8104	PARKING - RAMP SECTION - SHEET 4 (VR-09 to 10)	AS SHOWN	A1			Aedas
AED-DE-DD-AR-SPG-8105	PARKING - RAMP SECTION - SHEET 5 (VR-11)	AS SHOWN	A1		x	Aedas
AED-DE-DD-AR-SPG-8106	PARKING - RAMP SECTION - SHEET 6 (VR-12)	AS SHOWN	A1		x	Aedas
AED-DE-DD-AR-SPG-8201	PARKING - PARKING SECTION - SHEET 1	1:200	A1		x	Aedas
AED-DE-DD-AR-SPG-8250	PARKING - PARKING SECTION - SHEET 1	1:50	A1		x	Aedas
AED-DE-DD-AR-SPG-8251	PARKING - ENLARGED SECTION - SHEET 2	1:50	A1		x	Aedas
AED-DE-DD-AR-SPG-8252	PARKING - ENLARGED SECTION - SHEET 3	1:50	A1		x	Aedas
AED-DE-DD-AR-SPG-8301	PARKING - DETAIL SECTION - SHEET 1	1:50	A1		x	Aedas
DETAIL DRAWING						
AED-DE-DD-AR-SPG-9101	PARKING - ROAD MARKING TYPE SCHEDULE - SHEET 1	1:100	A1		x	Aedas
AED-DE-DD-AR-SPG-9102	PARKING - ROAD MARKING TYPE SCHEDULE - SHEET 2	1:100	A1		x	Aedas
AED-DE-DD-AR-SPG-9201	PARKING - TYPICAL DETAILS FOR VEHICULAR RAMP	1:10	A1		x	Aedas
AED-DE-DD-AR-SPG-9202	PARKING - BUS DEPOT TYPICAL DETAILS FOR FLOOR FINISHES	1:5	A1		x	Aedas
AED-DE-DD-AR-SPG-9203	PARKING - TYPICAL DETAILS FOR SPEED BUMP	1:10	A1		x	Aedas
AED-DE-DD-AR-SPG-9204	PARKING - TYPICAL DETAILS FOR DRAINAGE	1:5	A1		x	Aedas

C:\Project\170031-00\_IR-SPG\_Arch\_brown.li.rvt

8/11/2017 7:22:02 PM

DRAWINGS ILLUSTRATE DESIGN INTENT ONLY AND ARE NOT FOR USE AS CONSTRUCTION DOCUMENTS. WHERE APPLICABLE, INFORMATION FROM CONSULTANTS DOCUMENTATION HAS BEEN SHOWN TO CONVEY DESIRED LOCATIONS AND RELATIONSHIPS.

INCHEON - REPUBLIC OF KOREA

1



PROJECT NUMBER

170031-00

D	11.AUG.2017	DD PROGRESS SET
C	18.MAY.2017	100% SD
B	05.MAY.2017	75% SD
A	17.MAR.2017	50% SD
REV.	DATE	DESCRIPTION


DRAWING TITLE

## PARKING - SHEET INDEX

Drawn: BL	Checked: EC	Approved: EC
SCALE		NORTH
ISSUE	SHEET	
11.AUG.2017	A1	
SEQUENCE		
<u>AED-DE-DD-</u>		
DRAWING		
AR-SPG-0001		
ALL UNITS ARE IN MILLIMETERS UNLESS NOTED OTHERWISE		

AED-DE-DD-AR-SPG-0001



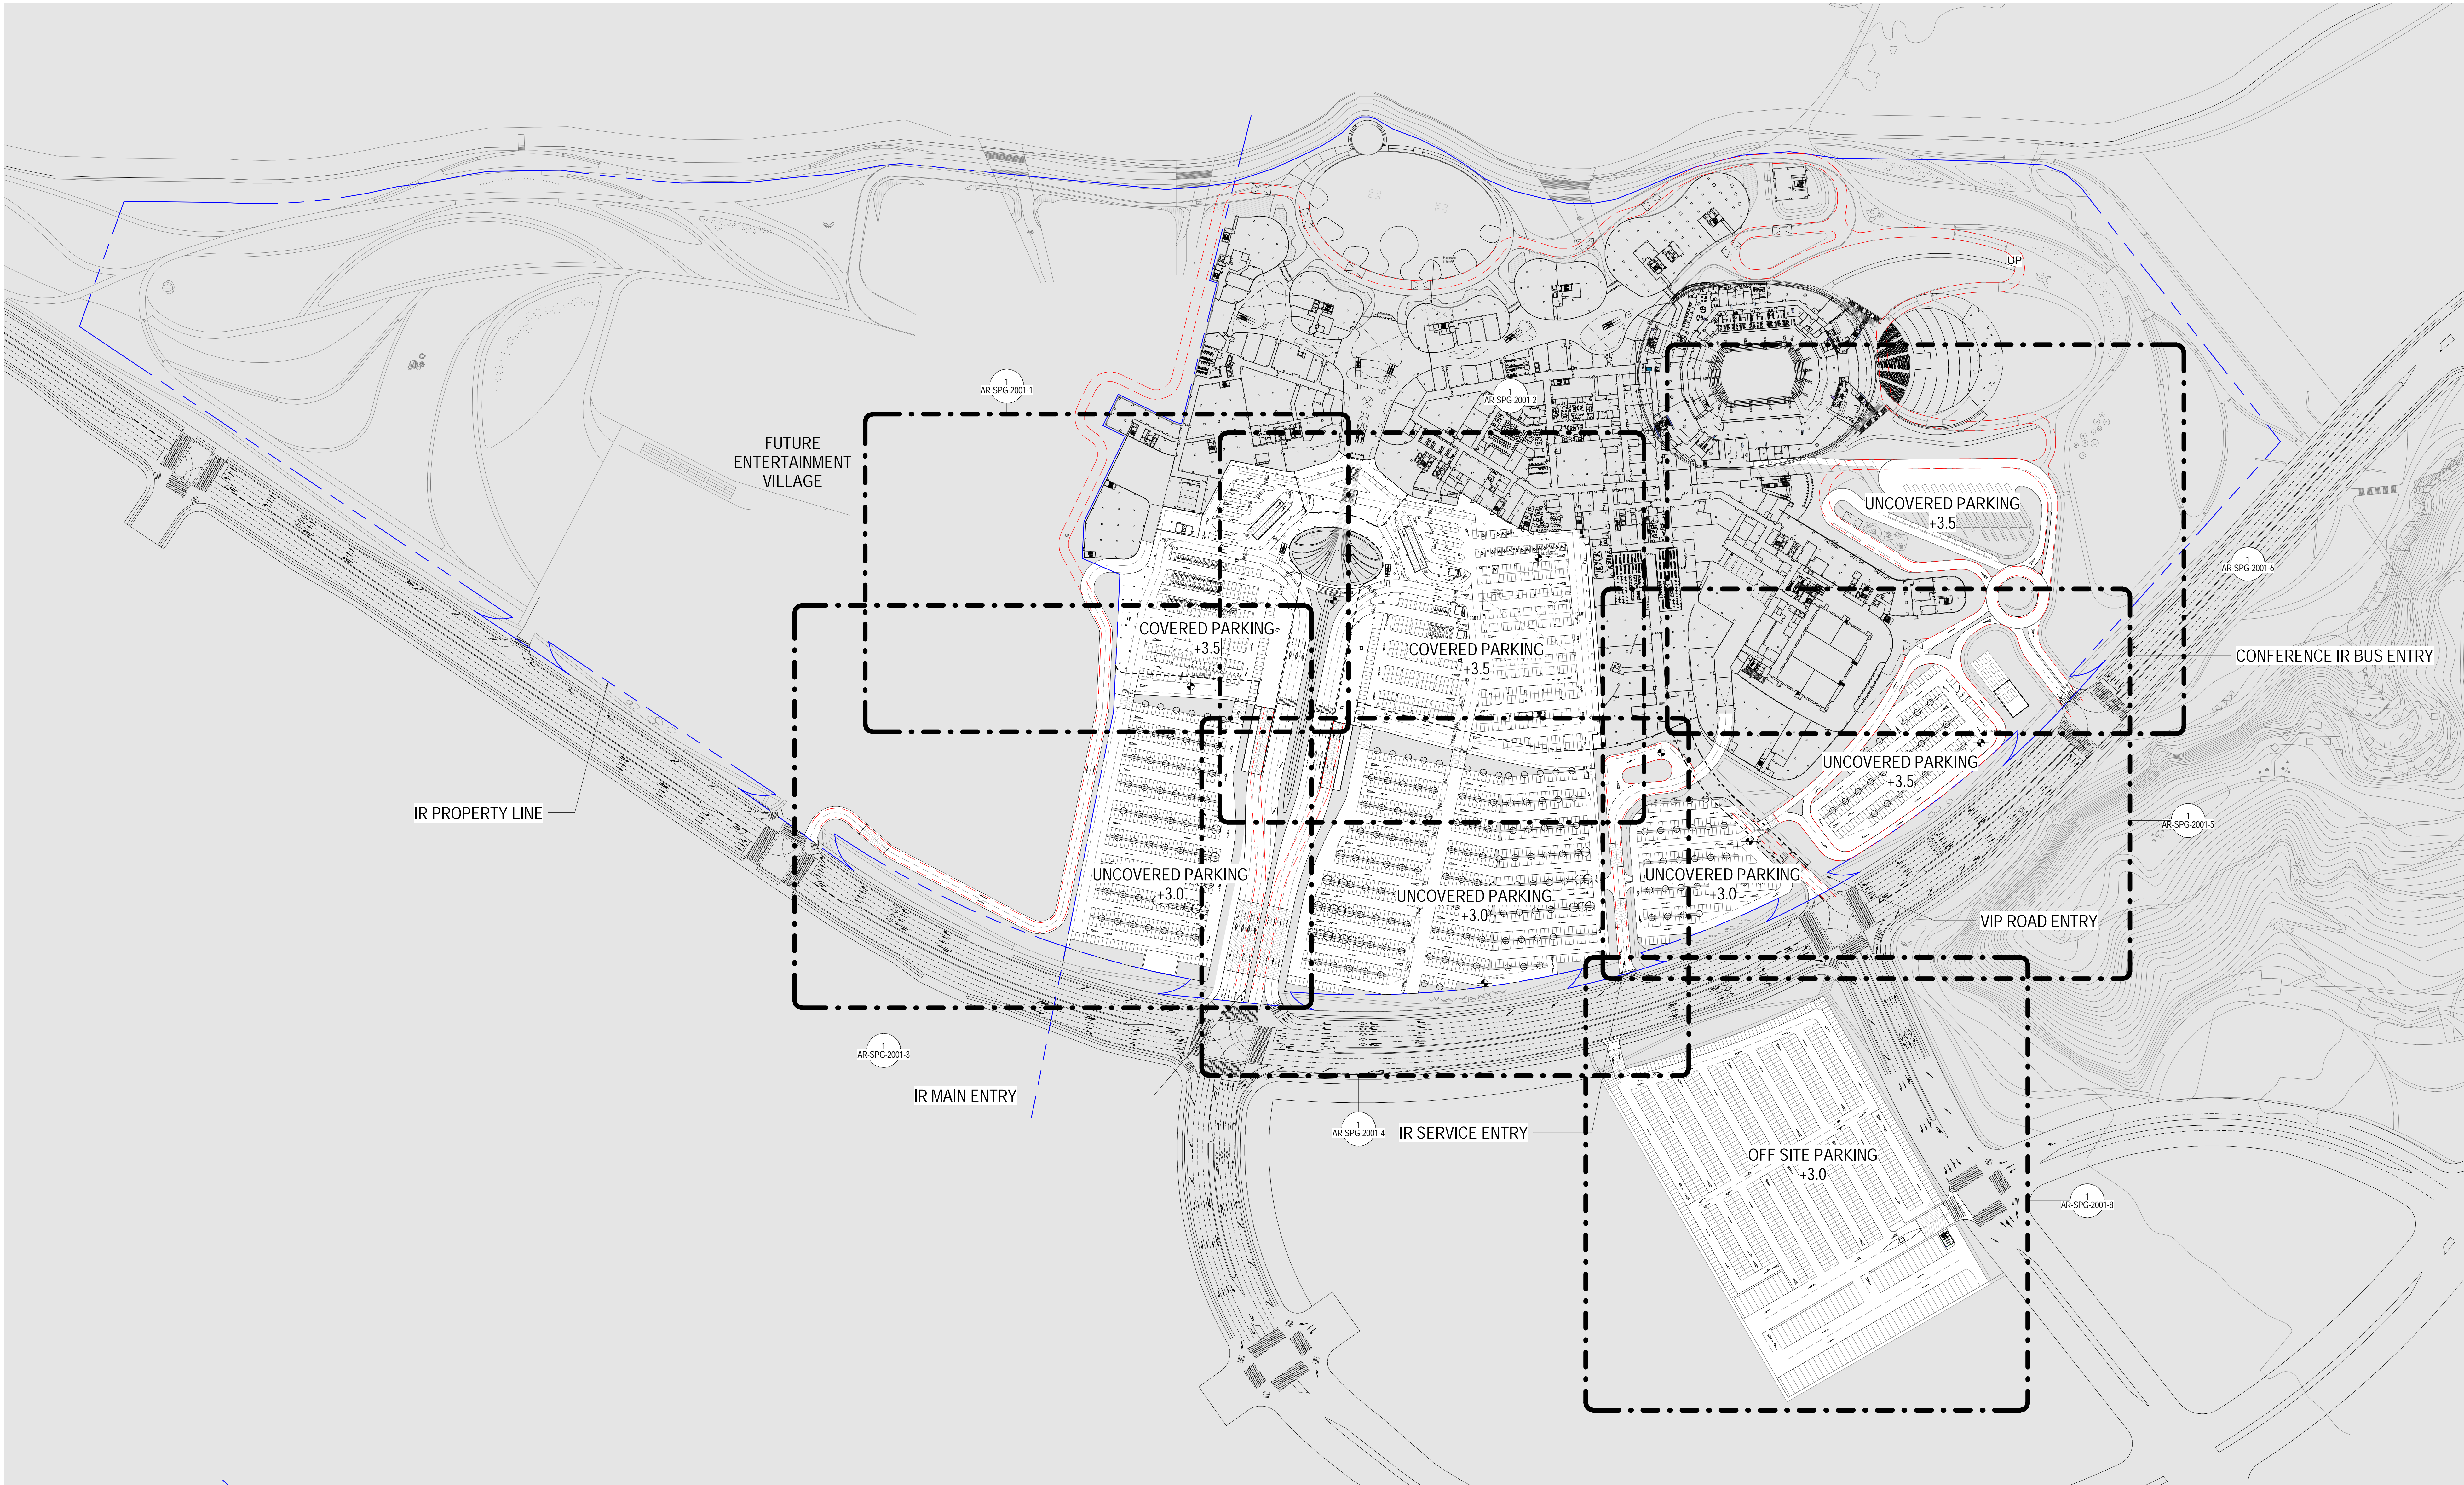

INCHEON - REPUBLIC OF KOREA

PROJECT NUMBER  
170031-00

D	12.AUG.2017	DD PROGRESS SET
C	18.MAY.2017	100% SD
B	05.MAY.2017	75% SD
A	17.MAR.2017	50% SD
REV.	DATE	DESCRIPTION

DRAWING TITLE

PARKING - DEMARCATION  
& KEY PLAN - OVERALL  
L01 +3500

Drawn: BL	Checked: EC	Approved: EC
SCALE 1 : 1500	SHEET A0	NORTH
ISSUE 11.AUG.2017		
SEQUENCE AED-DE-DD-		
DRAWING AR-SPG-0011		

ALL UNITS ARE IN MILLIMETERS UNLESS NOTED OTHERWISE

AED-DE-DD-AR-SPG-0011

SHEET NOTES

SHEET NOTES

KEYNOTES

GENERAL NOTES

LEGEND

REFER OTHER CHAPTERS E.V.A

C:\Project\170031-00\IR-SPG\_Arch\_Brown.rvt

8/11/2017 6:55:59 PM

DRAWINGS ILLUSTRATE DESIGN INTENT ONLY AND ARE NOT FOR USE AS CONSTRUCTION DOCUMENTS. WHERE APPLICABLE, INFORMATION FROM CONSULTANTS DOCUMENTATION HAS BEEN SHOWN TO CONVEY DESIRED LOCATIONS AND RELATIONSHIPS.





INCHEON - REPUBLIC OF KOREA

PROJECT NUMBER  
170031-00

D	12.AUG.2017	DD PROGRESS SET
C	18.MAY.2017	100% SD
B	05.MAY.2017	75% SD
A	17.MAR.2017	50% SD
REV.	DATE	DESCRIPTION

DRAWING TITLE

PARKING - DEMARCATION  
& KEY PLAN - OVERALL  
L02 +7000

Drawn: Author	Checked: EC	Approved: EC
SCALE 1 : 1500	SHEET A0	NORTH
ISSUE 11.AUG.2017		
SEQUENCE AED-DE-DD-		
DRAWING		
AR-SPG-0012		

ALL UNITS ARE IN MILLIMETERS UNLESS NOTED OTHERWISE

AED-DE-DD-AR-SPG-0012

SHEET NOTES

SHEET NOTES

KEYNOTES

GENERAL NOTES

LEGEND

REFER OTHER CHAPTERS E.V.A

C:\Project\170031-00\IR-SPG\_Arch\_Brown.rvt

8/11/2017 7:00:41 PM

DRAWINGS ILLUSTRATE DESIGN INTENT ONLY AND ARE NOT FOR USE AS CONSTRUCTION DOCUMENTS. WHERE APPLICABLE, INFORMATION FROM CONSULTANTS DOCUMENTATION HAS BEEN SHOWN TO CONVEY DESIRED LOCATIONS AND RELATIONSHIPS.





INCHEON - REPUBLIC OF KOREA



PROJECT NUMBER  
170031-00

D	12.AUG.2017	DD PROGRESS SET
C	18.MAY.2017	100% SD
B	05.MAY.2017	75% SD
A	17.MAR.2017	50% SD
REV.	DATE	DESCRIPTION

DRAWING TITLE

PARKING - DEMARCATION  
& KEY PLAN - OVERALL  
L03 +10500

Drawn: Author	Checked: EC	Approved: EC
SCALE 1 : 1500	SHEET A0	NORTH
ISSUE 11.AUG.2017		
SEQUENCE AED-DE-DD-		
DRAWING		
AR-SPG-0013		

ALL UNITS ARE IN MILLIMETERS UNLESS NOTED OTHERWISE

AED-DE-DD-AR-SPG-0013

SHEET NOTES

SHEET NOTES

KEYNOTES

GENERAL NOTES

## LEGEND

REFER OTHER CHAPTERS E.V.A

C:\Project\170031-00\IR-SPG\_Arch\_Brown.rvt

8/11/2017 7:03:05 PM

DRAWINGS ILLUSTRATE DESIGN INTENT ONLY AND ARE NOT FOR USE AS CONSTRUCTION DOCUMENTS. WHERE APPLICABLE, INFORMATION FROM CONSULTANTS' DOCUMENTATION HAS BEEN SHOWN TO CONVEY DESIRED LOCATIONS AND RELATIONSHIPS.



# Parking Summary

Insprie Car Park Count - 11 August 2017

Under Arup Traffic's Report Statutory Requirement per Korea Regulation

Statutory Parking Space - Excluded EV	2,528
Charging Station Required ( 1 nos per 200 carpark space : 2528 / 200 )	13
Coach Parking - Located on Off Site Parking Area (Uncovered Area)	79
Bicycle Parking - Follow G Seed Class 1	1,155

Private Car Parking Space (Excluded EV)				
Parking Location	Covered	Uncovered	Sub Total	
On Site Level 01 (+3000/+3500)	646	1,875	2,521	
On Site Level 02 (+7000)	323	300	623	
(A) On Site Parking Space			3,144	124% of Statutory Required
Off Site Level 01 (+3000)	N/A	1000	1,000	
(B) Off Site Parking Space			1,000	
(C) Estimated Tolerance due to Landscape and MEP coordination			(350)	
Estimated Grand Total : (A) + (B) + (C)			3,794	150% of Statutory Required

Private Car Parking Schedules					
Type of Parking	Statutory Requirement / Limitations		Level 01 (+3000/+3500)	Level 02 (+7000)	Total
General (5000 x 2500)	N/A		1,622	83	1,705
Disable (5000 x 3300)	3% Min	76	69	40	109
Extended (5100 x 2500)	30% Min	758	830	500	1,330
(A) On Site Parking Space					3,144
Extended (5100 x 2500)	N/A		1,000	N/A	1,000
(B) Off Site Parking Space					1,000

INCHEON - REPUBLIC OF KOREA

PROJECT NUMBER  
170031-00

C	11.AUG.2017	DD PROGRESS SET
B	18.MAY.2017	100% SD
A	05.MAY.2017	75% SD
REV.	DATE	DESCRIPTION

DRAWING TITLE

PARKING - AREA SUMMARY

Drawn: Author	Checked: EC	Approved: EC
SCALE		NORTH
SSUE	SHEET	
11.AUG.2017	A1	
SEQUENCE		
AED-DE-DD-		
DRAWING		
AR-SPG-0401		

ALL UNITS ARE IN MILLIMETERS UNLESS NOTED OTHERWISE

AED-DE-DD-AR-SPG-0401





- COVERED PARKING
- UNCOVERED PARKING

LEVEL +7000 TOTAL CAR PARK SPACE : 623 nos.

SHEET NOTES

SHEET NOTES

KEYNOTES

GENERAL NOTES

INCHEON - REPUBLIC OF KOREA

PROJECT NUMBER  
170031-00

C	11.AUG.2017	DD PROGRESS SET
B	18.MAY.2017	100% SD
A	05.MAY.2017	75% SD
REV.	DATE	DESCRIPTION

DRAWING TITLE

PARKING - AREA PLAN -  
L02 +7000

Drawn: Author	Checked: EC	Approved: EC
SCALE	As indicated	NORTH
ISSUE	11.AUG.2017	SHEET A0
SEQUENCE	AED-DE-DD-	

DRAWING  
AR-SPG-0412

ALL UNITS ARE IN MILLIMETERS UNLESS NOTED OTHERWISE

AED-DE-DD-AR-SPG-0412

C:\Project\170031-00\AR-SPG\_Arch\_Brown.rvt

8/11/2017 7:07:30 PM

DRAWINGS ILLUSTRATE DESIGN INTENT ONLY AND ARE NOT FOR USE AS CONSTRUCTION DOCUMENTS. WHERE APPLICABLE, INFORMATION FROM CONSULTANTS' DOCUMENTATION HAS BEEN SHOWN TO CONVEY DESIRED LOCATIONS AND RELATIONSHIPS.





- COVERED PARKING
- UNCOVERED PARKING

LEVEL +7000 TOTAL CAR PARK SPACE : 623 nos.

SHEET NOTES

SHEET NOTES

KEYNOTES

GENERAL NOTES

INCHEON - REPUBLIC OF KOREA

PROJECT NUMBER  
170031-00

C	11.AUG.2017	DD PROGRESS SET
B	18.MAY.2017	100% SD
A	05.MAY.2017	75% SD
REV.	DATE	DESCRIPTION

DRAWING TITLE

PARKING - AREA PLAN -  
L02 +7000

Drawn: Author	Checked: Checked	Approved: Approver	NORTH
SCALE	As indicated		
ISSUE	11.AUG.2017	SHEET	A0
SEQUENCE	AED-DE-DD-		
DRAWING	AR-SPG-0412		

ALL UNITS ARE IN MILLIMETERS UNLESS NOTED OTHERWISE

AED-DE-DD-AR-SPG-0412

C:\Project\170031-00\_15-SPG\_Arch\_160000.bim.dwg

8/9/2017 7:51:32 PM

DRAWINGS ILLUSTRATE DESIGN INTENT ONLY AND ARE NOT FOR USE AS CONSTRUCTION DOCUMENTS. WHERE APPLICABLE, INFORMATION FROM CONSULTANTS' DOCUMENTATION HAS BEEN SHOWN TO CONVEY DESIRED LOCATIONS AND RELATIONSHIPS.



LEGEND

REFER OTHER CHAPTERS E.V.A



INCHEON - REPUBLIC OF KOREA

PROJECT NUMBER  
170031-00

D	11.AUG.2017	DD PROGRESS SET
C	18.MAY.2017	100% SD
B	05.MAY.2017	75% SD
A	17.MAR.2017	50% SD
REV.	DATE	DESCRIPTION

DRAWING TITLE

PARKING - DETAILED PARTIAL  
PLAN - L01 +3500 - SHEET 1

Drawn: BL	Checked: EC	Approved: EC
SCALE 1 : 500		NORTH
ISSUE 11.AUG.2017	SHEET A1	
SEQUENCE AED-DE-DD- DRAWING		
AR-SPG-2001-1		

ALL UNITS ARE IN MILLIMETERS UNLESS NOTED OTHERWISE

AED-DE-DD-AR-SPG-2001-1



C:\Project\170031-00\_IR-SPG\_Arch\_brown.llvt

8/11/2017 6:44:18 PM

LEGEND

REFER OTHER CHAPTERS E.V.A




INCHEON - REPUBLIC OF KOREA

PROJECT NUMBER  
170031-00

D	11.AUG.2017	DD PROGRESS SET
C	18.MAY.2017	100% SD
B	05.MAY.2017	75% SD
A	17.MAR.2017	50% SD
REV.	DATE	DESCRIPTION

DRAWING TITLE

PARKING - DETAILED PARTIAL  
PLAN - L01 +3500 - SHEET 2

Drawn: BL	Checked: EC	Approved: EC	NORTH 
SCALE 1 : 500			
ISSUE 11.AUG.2017	SHEET A1		
SEQUENCE <u>AED-DE-DD-</u> DRAWING			

AR-SPG-2001-2


ALL UNITS ARE IN MILLIMETERS UNLESS NOTED OTHERWISE

AED-DE-DD-AR-SPG-2001-2



C:\Project\170031-00\_IR-SPG\_Arch\_brown.lvt

8/11/2017 6:45:04 PM

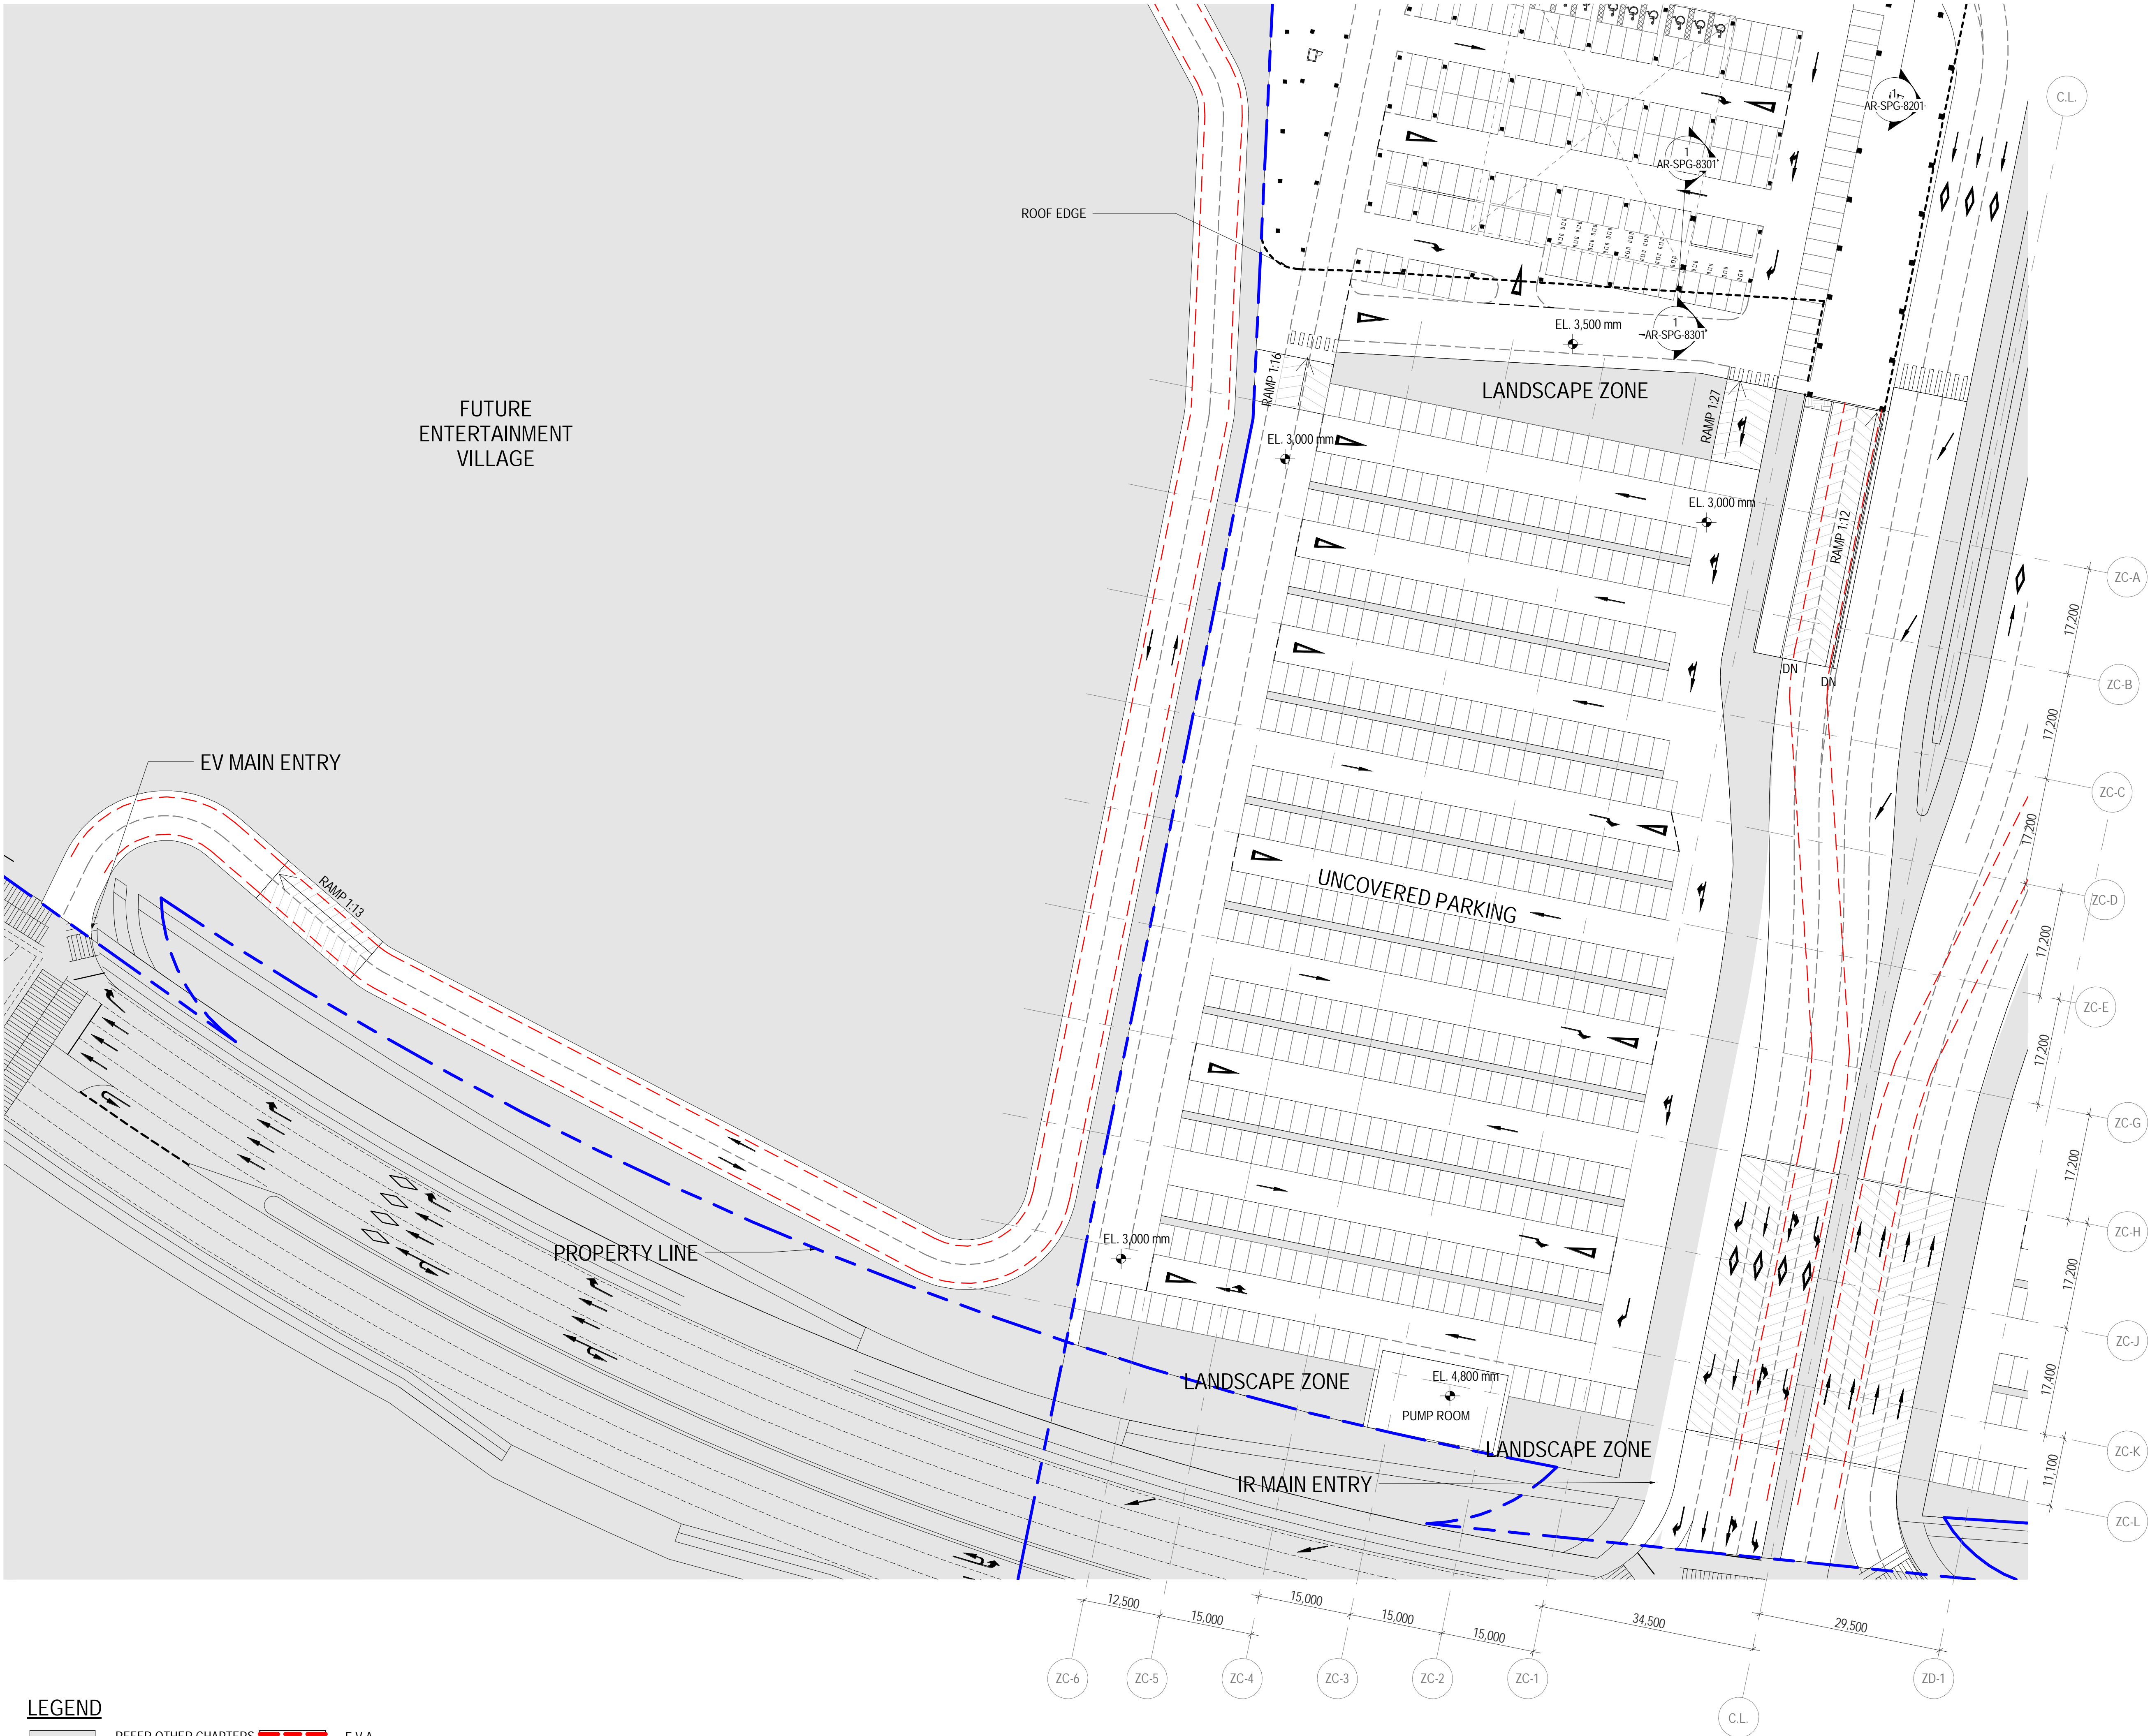

INCHEON - REPUBLIC OF KOREA

PROJECT NUMBER  
170031-00

D	11.AUG.2017	DD PROGRESS SET
C	18.MAY.2017	100% SD
B	05.MAY.2017	75% SD
A	17.MAR.2017	50% SD
REV.	DATE	DESCRIPTION

DRAWING TITLE

PARKING - DETAILED PARTIAL  
PLAN - L01 +3500 - SHEET 3

Drawn: BL	Checked: EC	Approved: EC
SCALE 1 : 500		NORTH
ISSUE	SHEET	
11.AUG.2017	A1	
SEQUENCE		
AED-DE-DD-		
DRAWING		

AR-SPG-2001-3


ALL UNITS ARE IN MILLIMETERS UNLESS NOTED OTHERWISE

AED-DE-DD-AR-SPG-2001-3



C:\Project\170031-00\_IR-SPG\_Arch\_brown.lvt

8/11/2017 6:46:03 PM

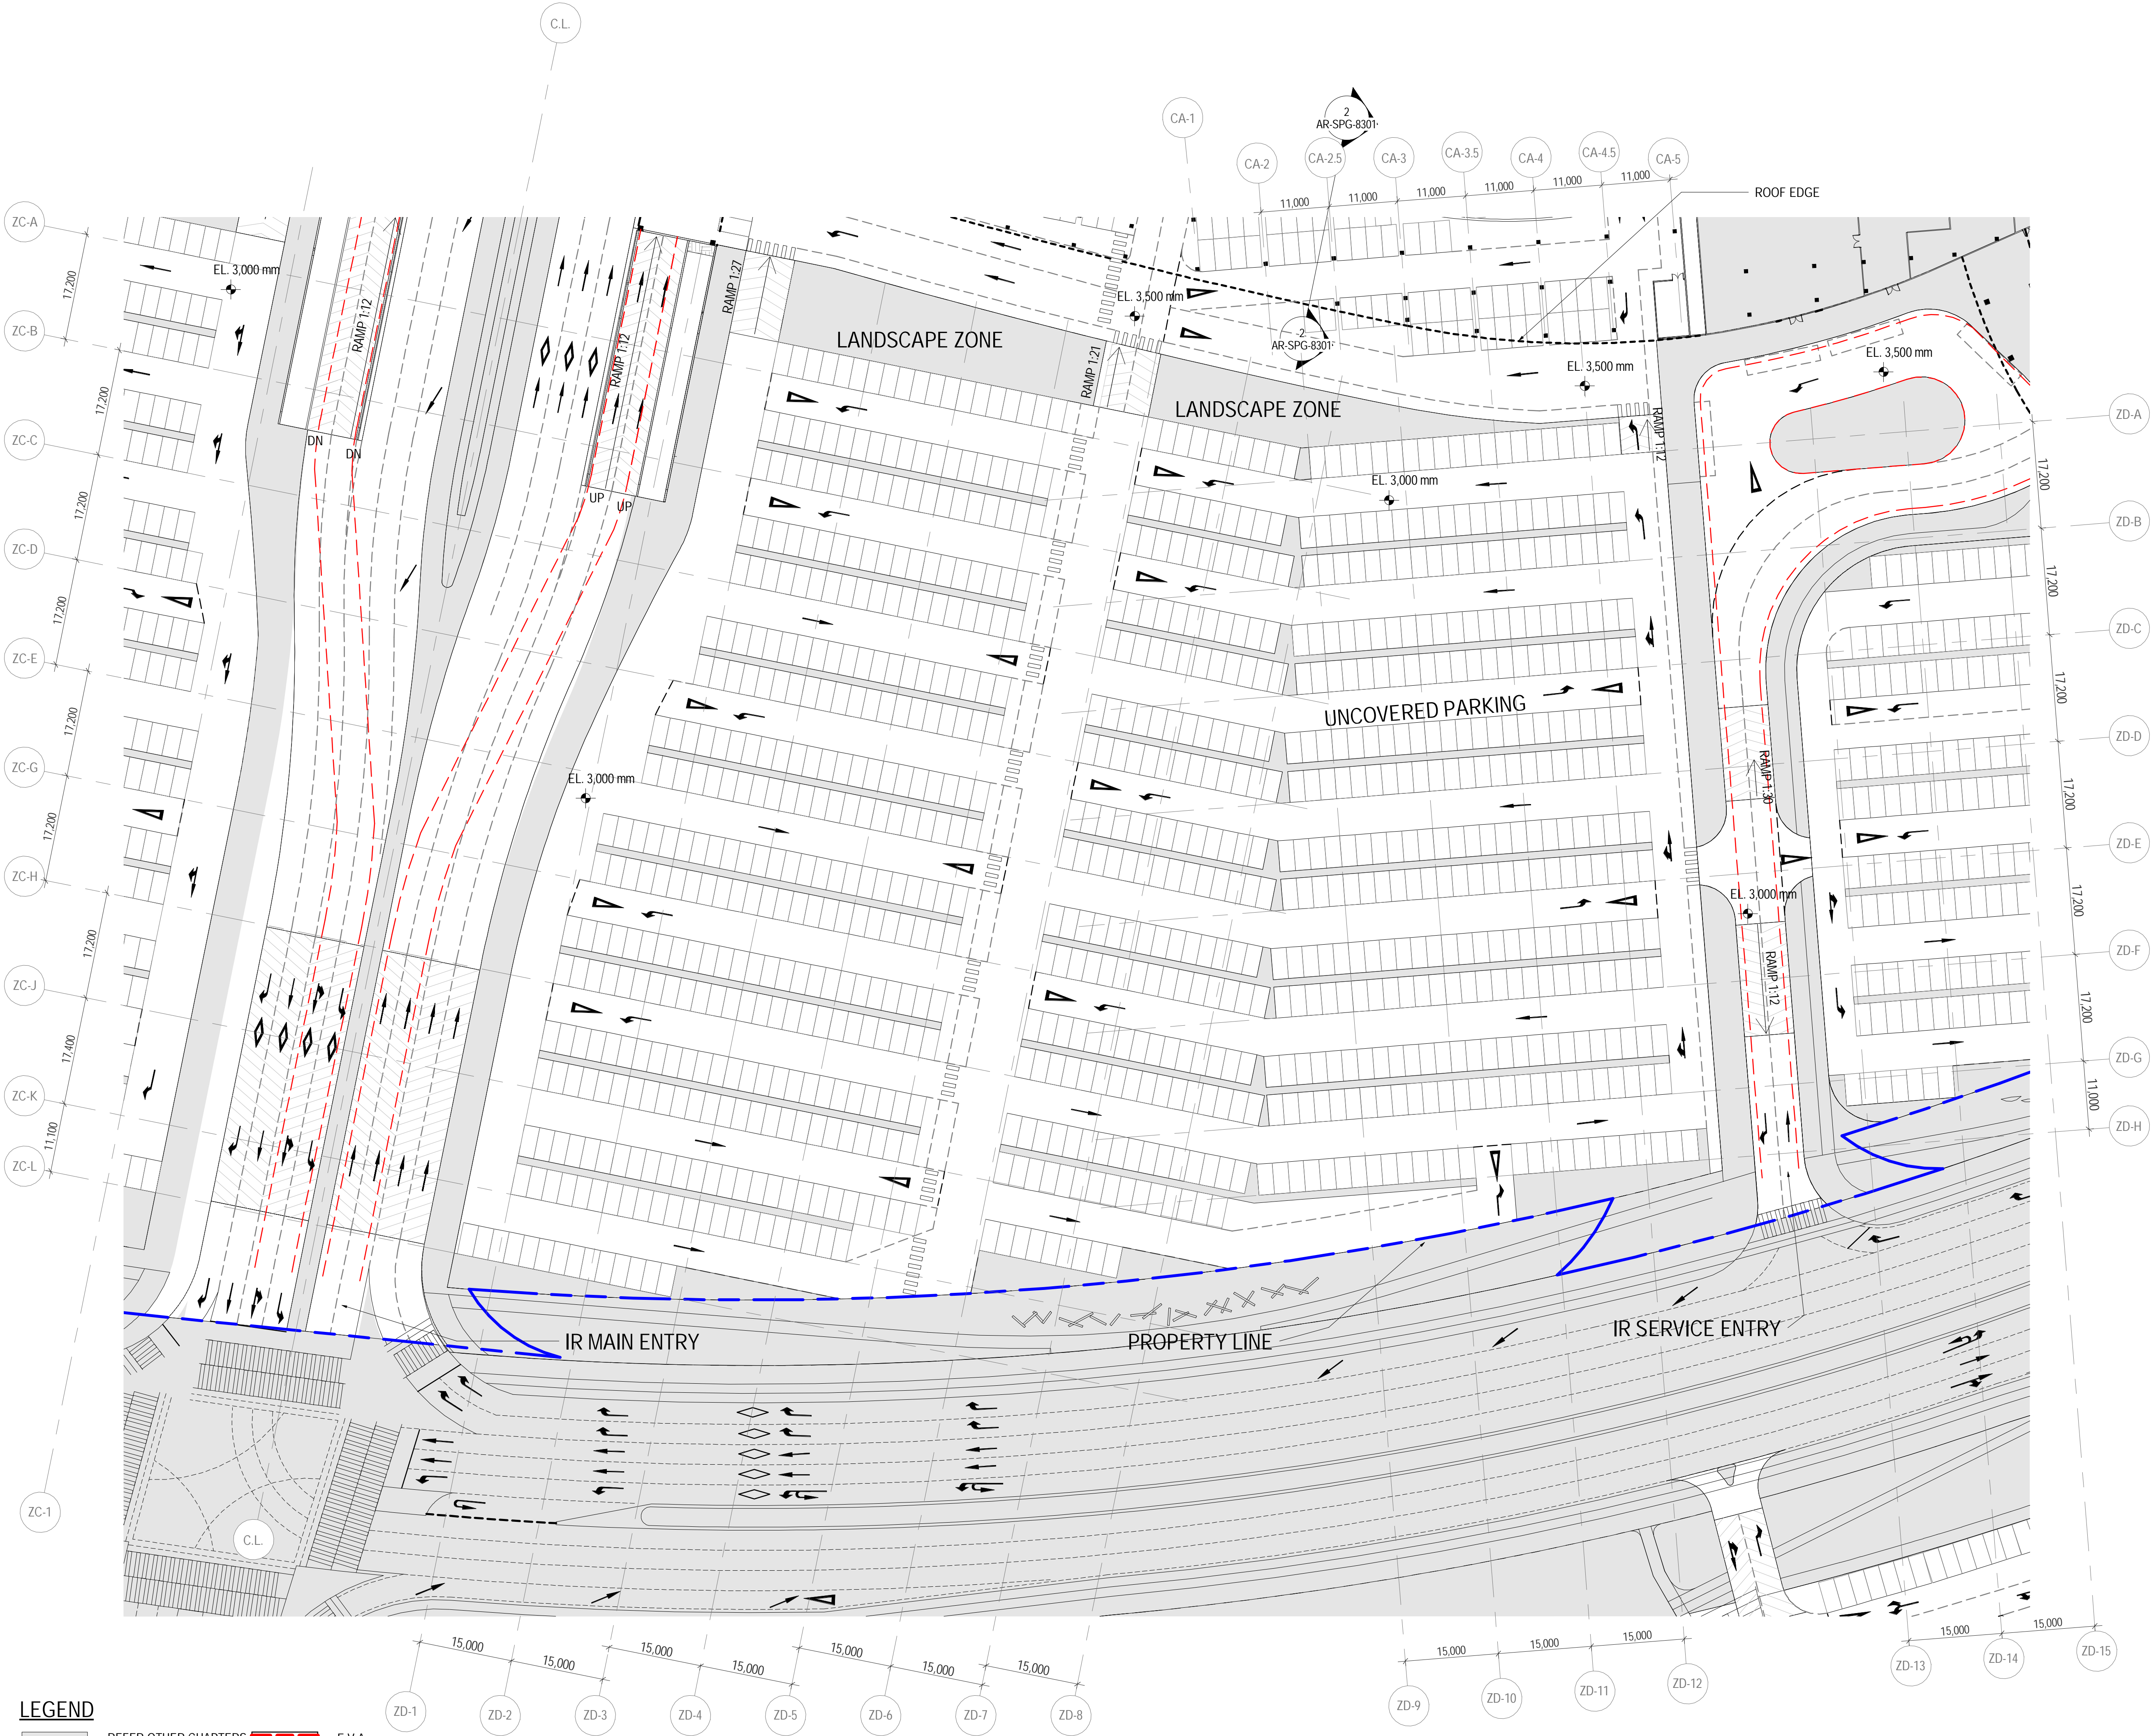

INCHEON - REPUBLIC OF KOREA

PROJECT NUMBER  
170031-00

D	11.AUG.2017	DD PROGRESS SET
C	18.MAY.2017	100% SD
B	05.MAY.2017	75% SD
A	17.MAR.2017	50% SD
REV.	DATE	DESCRIPTION

DRAWING TITLE

PARKING - DETAILED PARTIAL  
PLAN - L01 +3500 - SHEET 4

Drawn: BL	Checked: EC	Approved: EC
SCALE 1 : 500	NORTH	
ISSUE 11.AUG.2017	SHEET A1	
SEQUENCE		
AED-DE-DD-		
DRAWING		

AR-SPG-2001-4


ALL UNITS ARE IN MILLIMETERS UNLESS NOTED OTHERWISE

AED-DE-DD-AR-SPG-2001-4



C:\Project\170031-00\_IR-SPG\_Arch\_brown.lvt

8/11/2017 6:47:30 PM

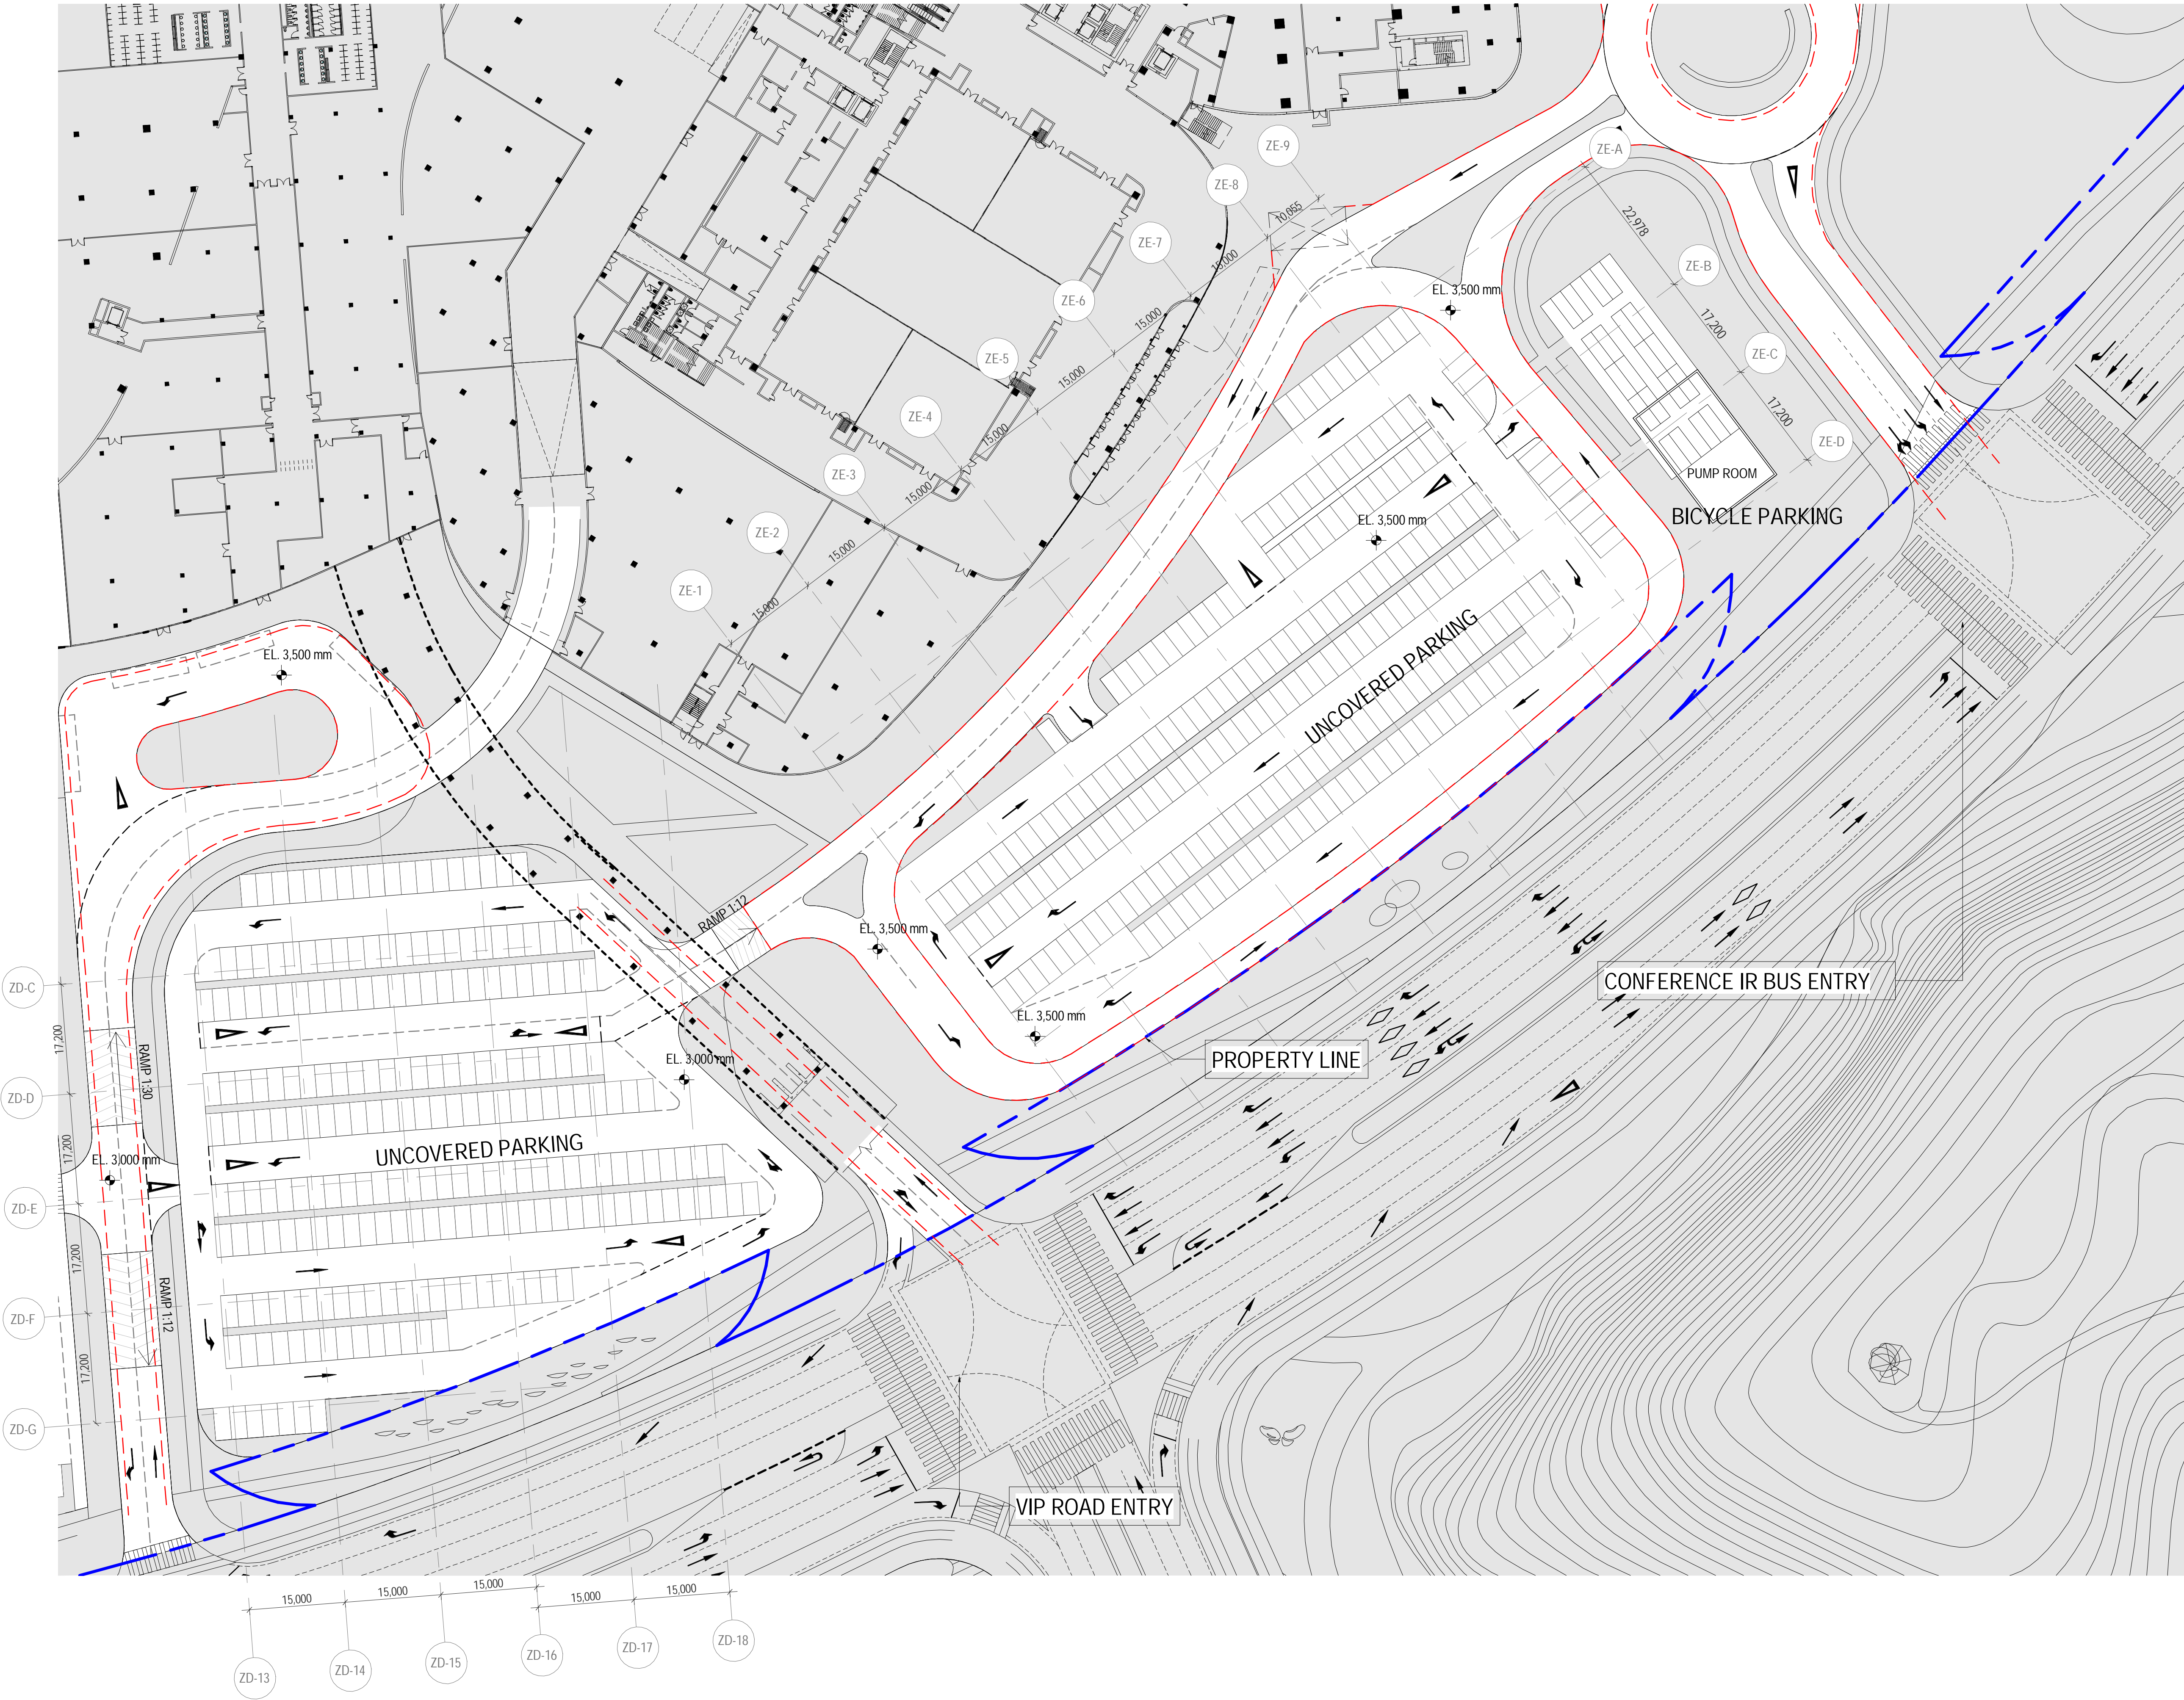

LEGEND

REFER OTHER CHAPTERS E.V.A

INCHEON - REPUBLIC OF KOREA

PROJECT NUMBER  
170031-00

C	11.AUG.2017	DD PROGRESS SET
B	18.MAY.2017	100% SD
A	05.MAY.2017	75% SD
REV.	DATE	DESCRIPTION

DRAWING TITLE

PARKING - DETAILED PARTIAL  
PLAN - L01 +3500 - SHEET 5


Drawn: Author	Checked: EC	Approved: EC
SCALE 1 : 500	NORTH	
ISSUE 11.AUG.2017	SHEET A1	
SEQUENCE		
AED-DE-DD-DRAWING		

AR-SPG-2001-5

ALL UNITS ARE IN MILLIMETERS UNLESS NOTED OTHERWISE

AED-DE-DD-AR-SPG-2001-5



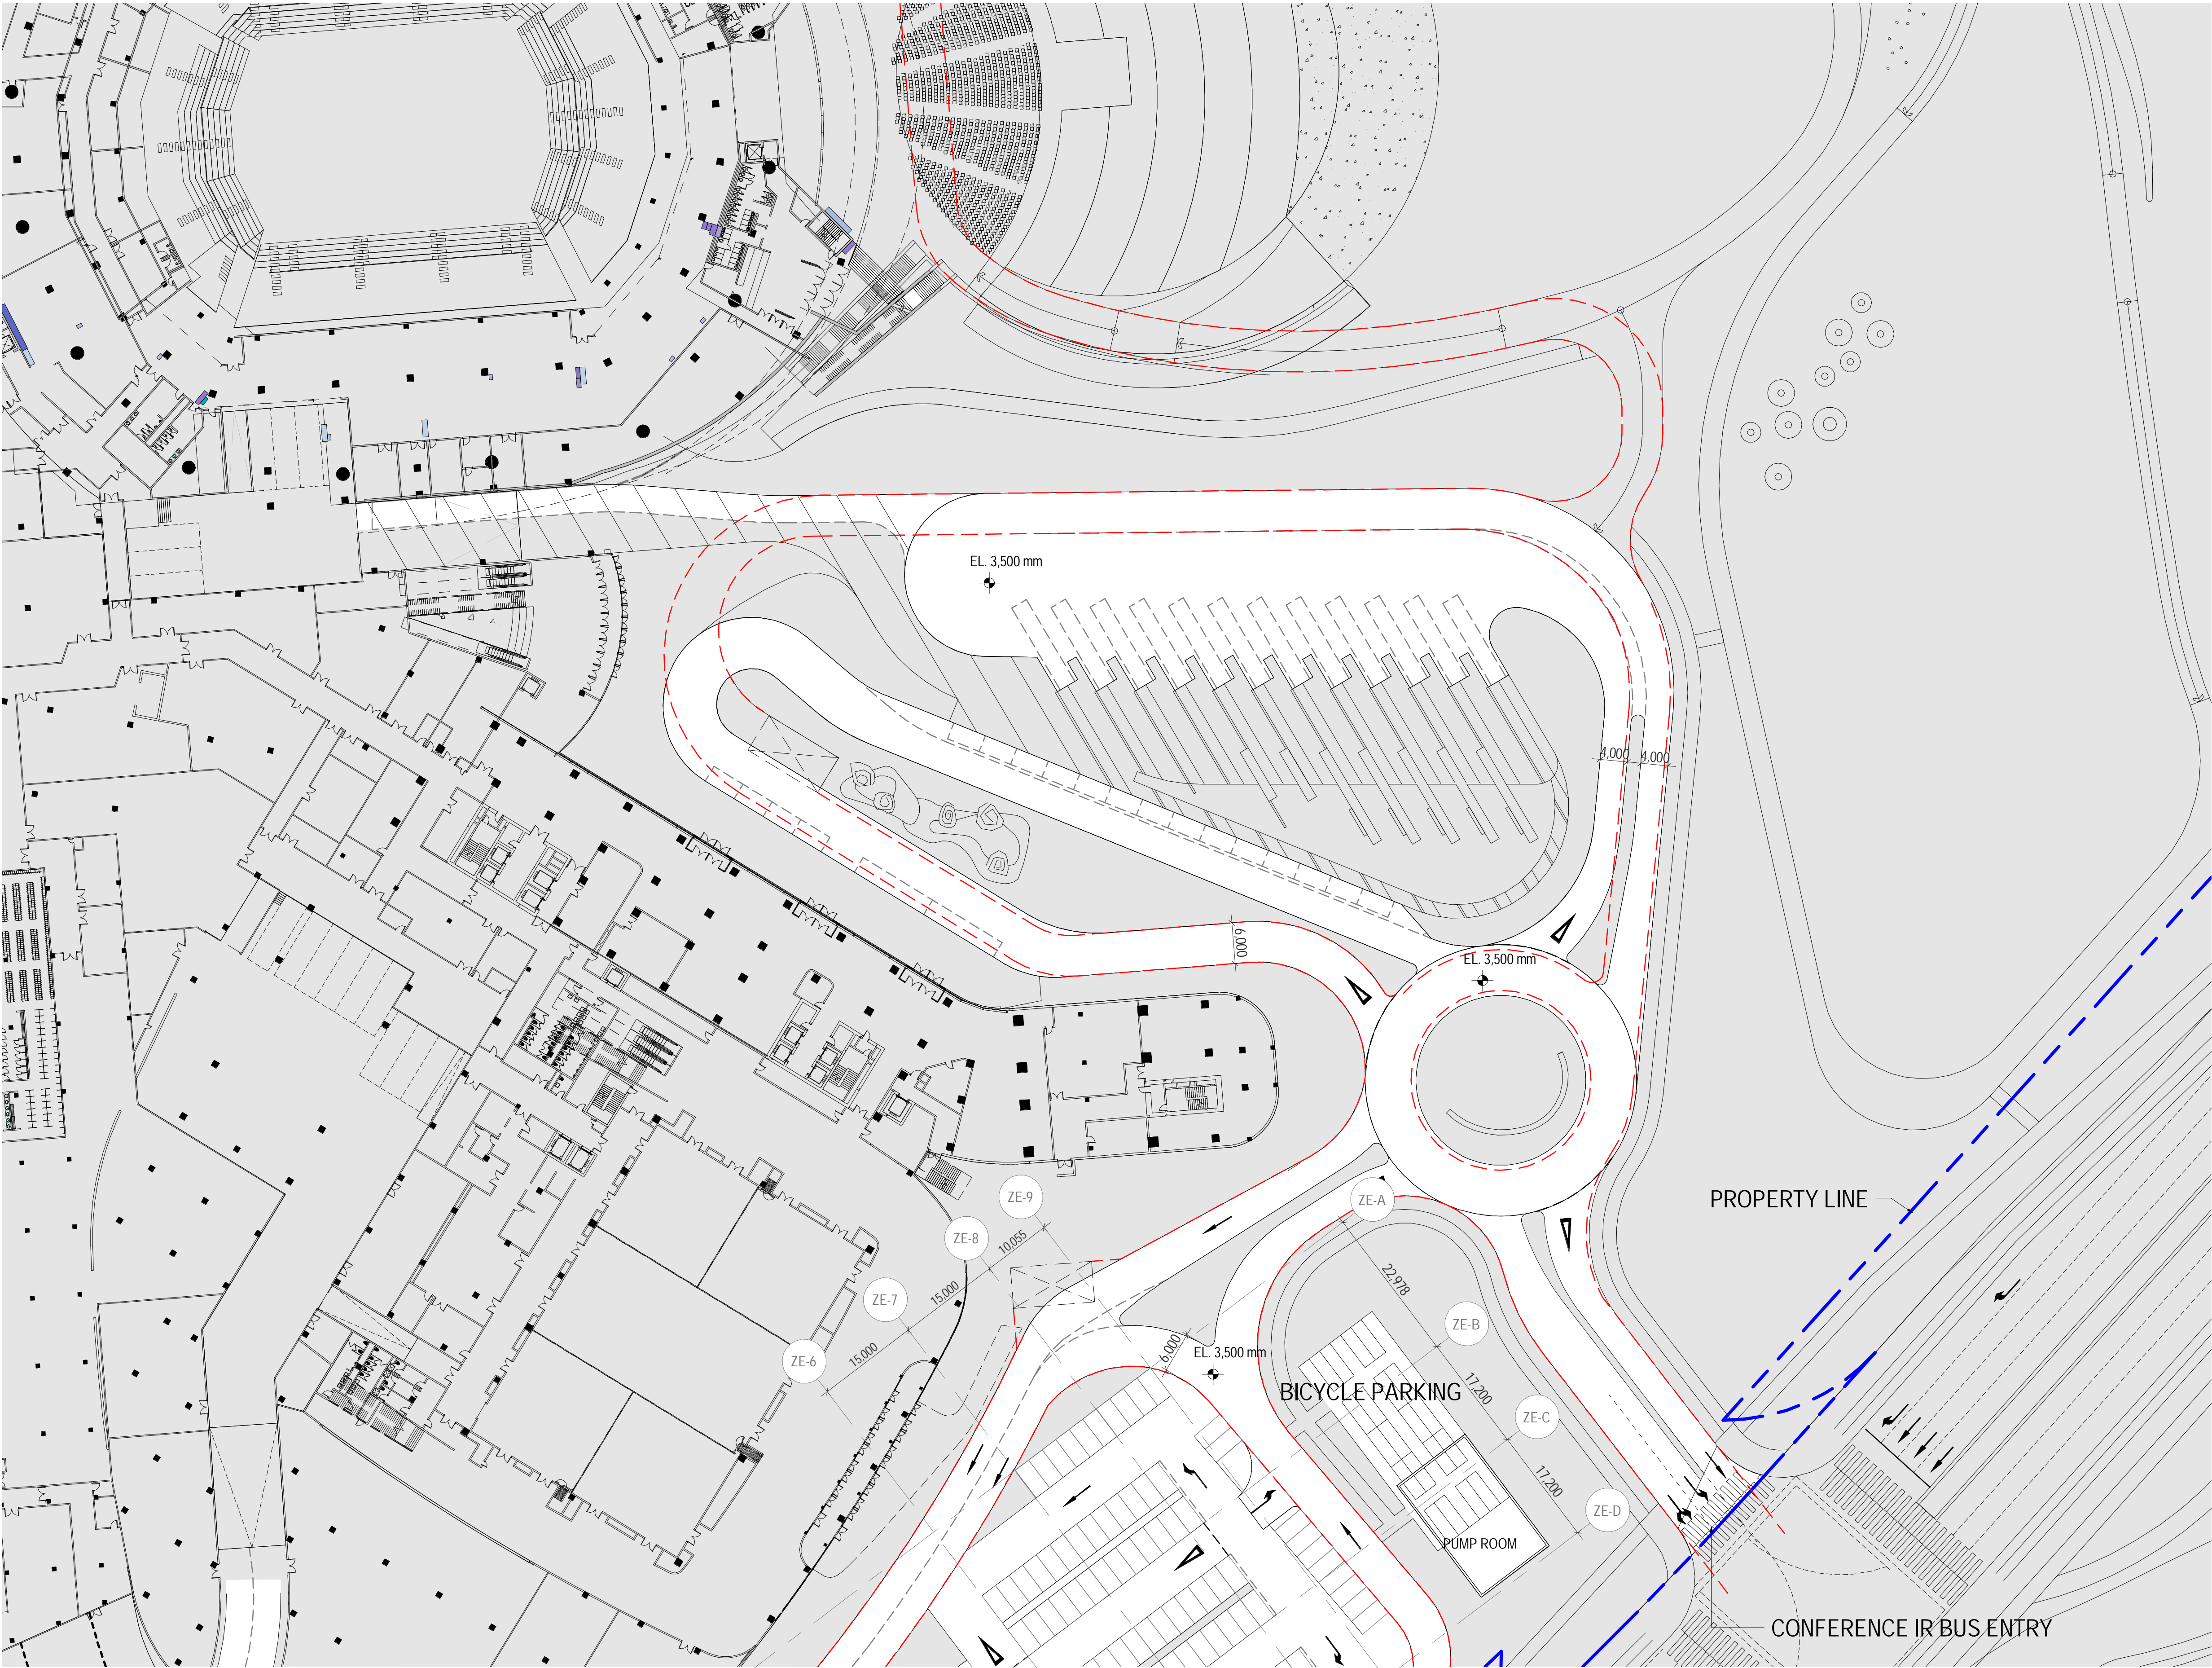

E.V.A


INCHEON - REPUBLIC OF KOREA

PROJECT NUMBER  
170031-00

C	11.AUG.2017	DD PROGRESS SET
B	18.MAY.2017	100% SD
A	05.MAY.2017	75% SD
REV.	DATE	DESCRIPTION

DRAWING TITLE

PARKING - DETAILED PARTIAL  
PLAN - L01 +3500 - SHEET 6

 Drawn: Author	Checked: EC	Approved: EC	NORTH 
SCALE 1 : 500			
ISSUE 11.AUG.2017	SHEET A1		
SEQUENCE <u>AED-DE-DD-</u> DRAWING AR-SPG-2001-6			

ALL UNITS ARE IN MILLIMETERS UNLESS NOTED OTHERWISE

AED-DE-DD-AR-SPG-2001-6




C:\Project\170031-00\_IR-SPG\_Arch\_brown.lvt

8/11/2017 6:49:14 PM

LEGEND

REFER OTHER CHAPTERS

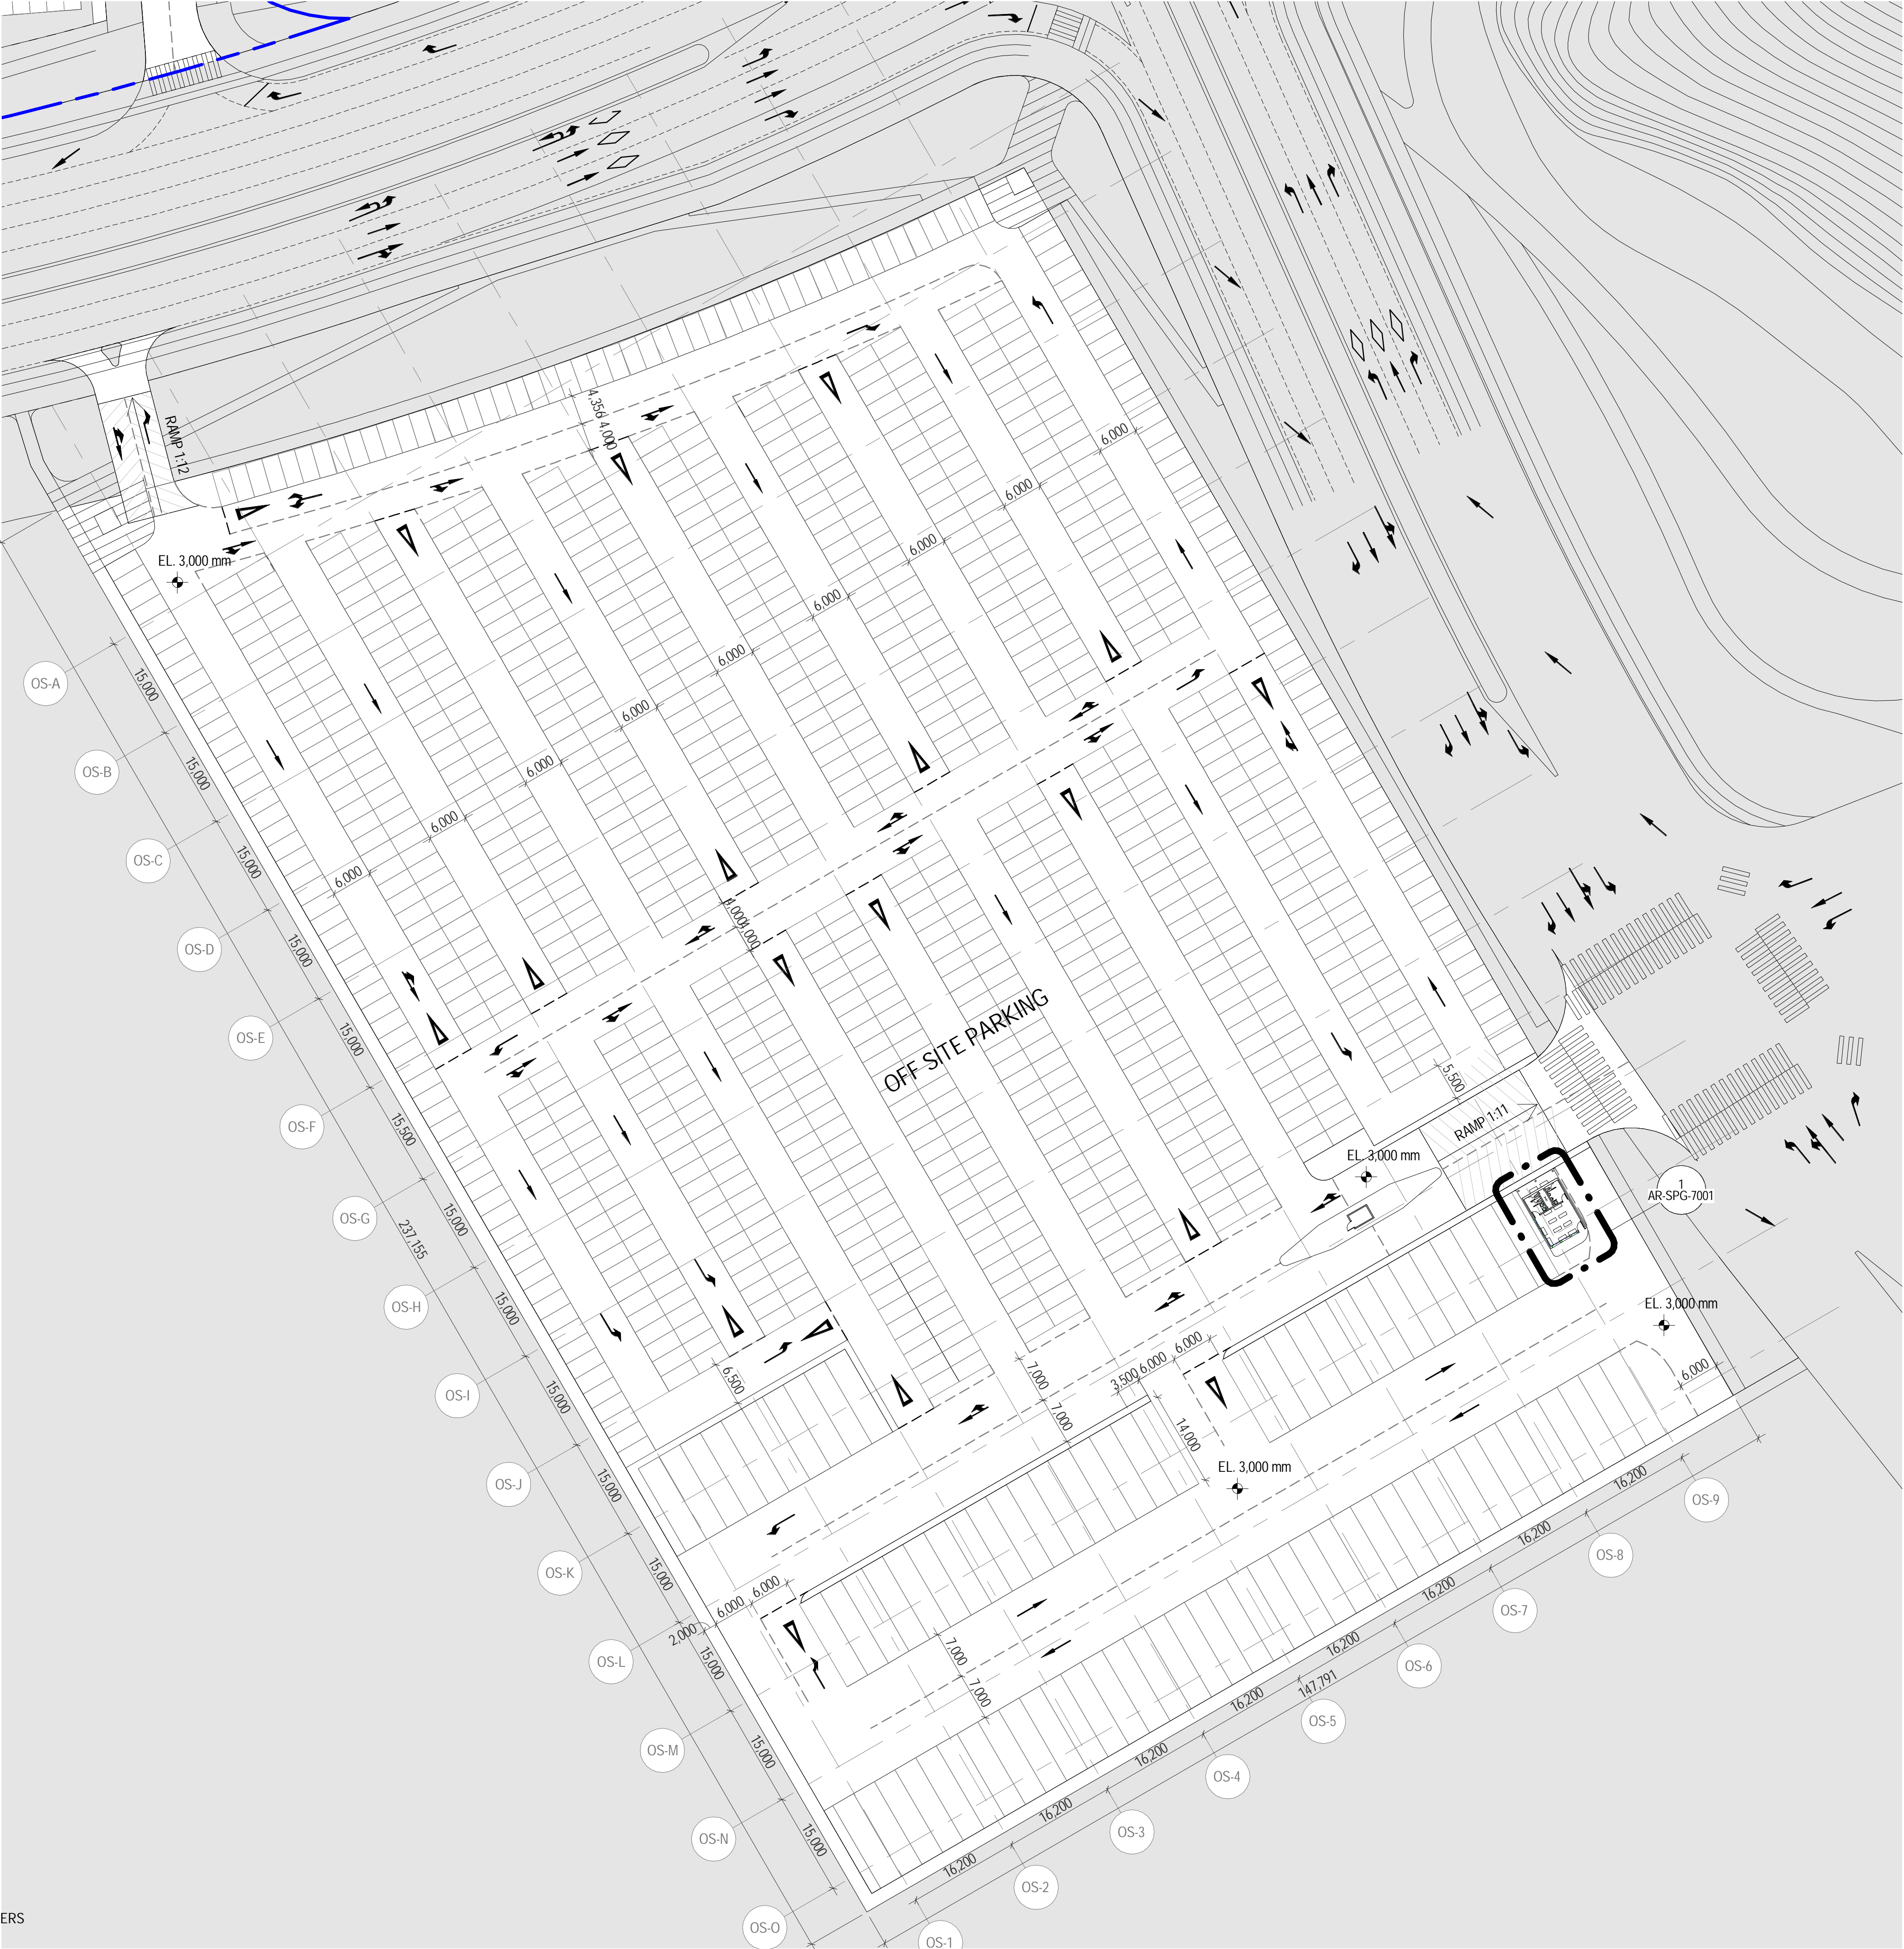


INCHEON - REPUBLIC OF KOREA

PROJECT NUMBER  
170031-00

REV.	DATE	DESCRIPTION
D	11.AUG.2017	DD PROGRESS SET

DRAWING TITLE

PARKING - DETAILED PARTIAL  
PLAN - L01 +3500 - SHEET 8

 Drawn: Author		Checked: EC	Approved: EC
SCALE 1 : 500			NORTH
ISSUE		SHEET	
11.AUG.2017		A1	
SEQUENCE			
AED-DE-DD-			
DRAWING			
AR-SPG-2001-8			

ALL UNITS ARE IN MILLIMETERS UNLESS NOTED OTHERWISE

AED-DE-DD-AR-SPG-2001-8



LEGEND

REFER OTHER CHAPTERS E.V.A



INCHEON - REPUBLIC OF KOREA

PROJECT NUMBER  
170031-00

D	11.AUG.2017	DD PROGRESS SET
C	18.MAY.2017	100% SD
B	05.MAY.2017	75% SD
A	17.MAR.2017	50% SD
REV.	DATE	DESCRIPTION

DRAWING TITLE

PARKING - DETAILED PARTIAL  
PLAN - L02 +7000 - SHEET 1

Drawn: BL	Checked: EC	Approved: EC
SCALE 1 : 500		NORTH
ISSUE 11.AUG.2017	SHEET A1	
SEQUENCE AED-DE-DD- DRAWING		
AR-SPG-2002-1		

ALL UNITS ARE IN MILLIMETERS UNLESS NOTED OTHERWISE

AED-DE-DD-AR-SPG-2002-1




C:\Project\170031-00\_IR-SPG\_Arch\_brown.lvt

8/11/2017 6:51:09 PM

LEGEND

REFER OTHER CHAPTERS E.V.A

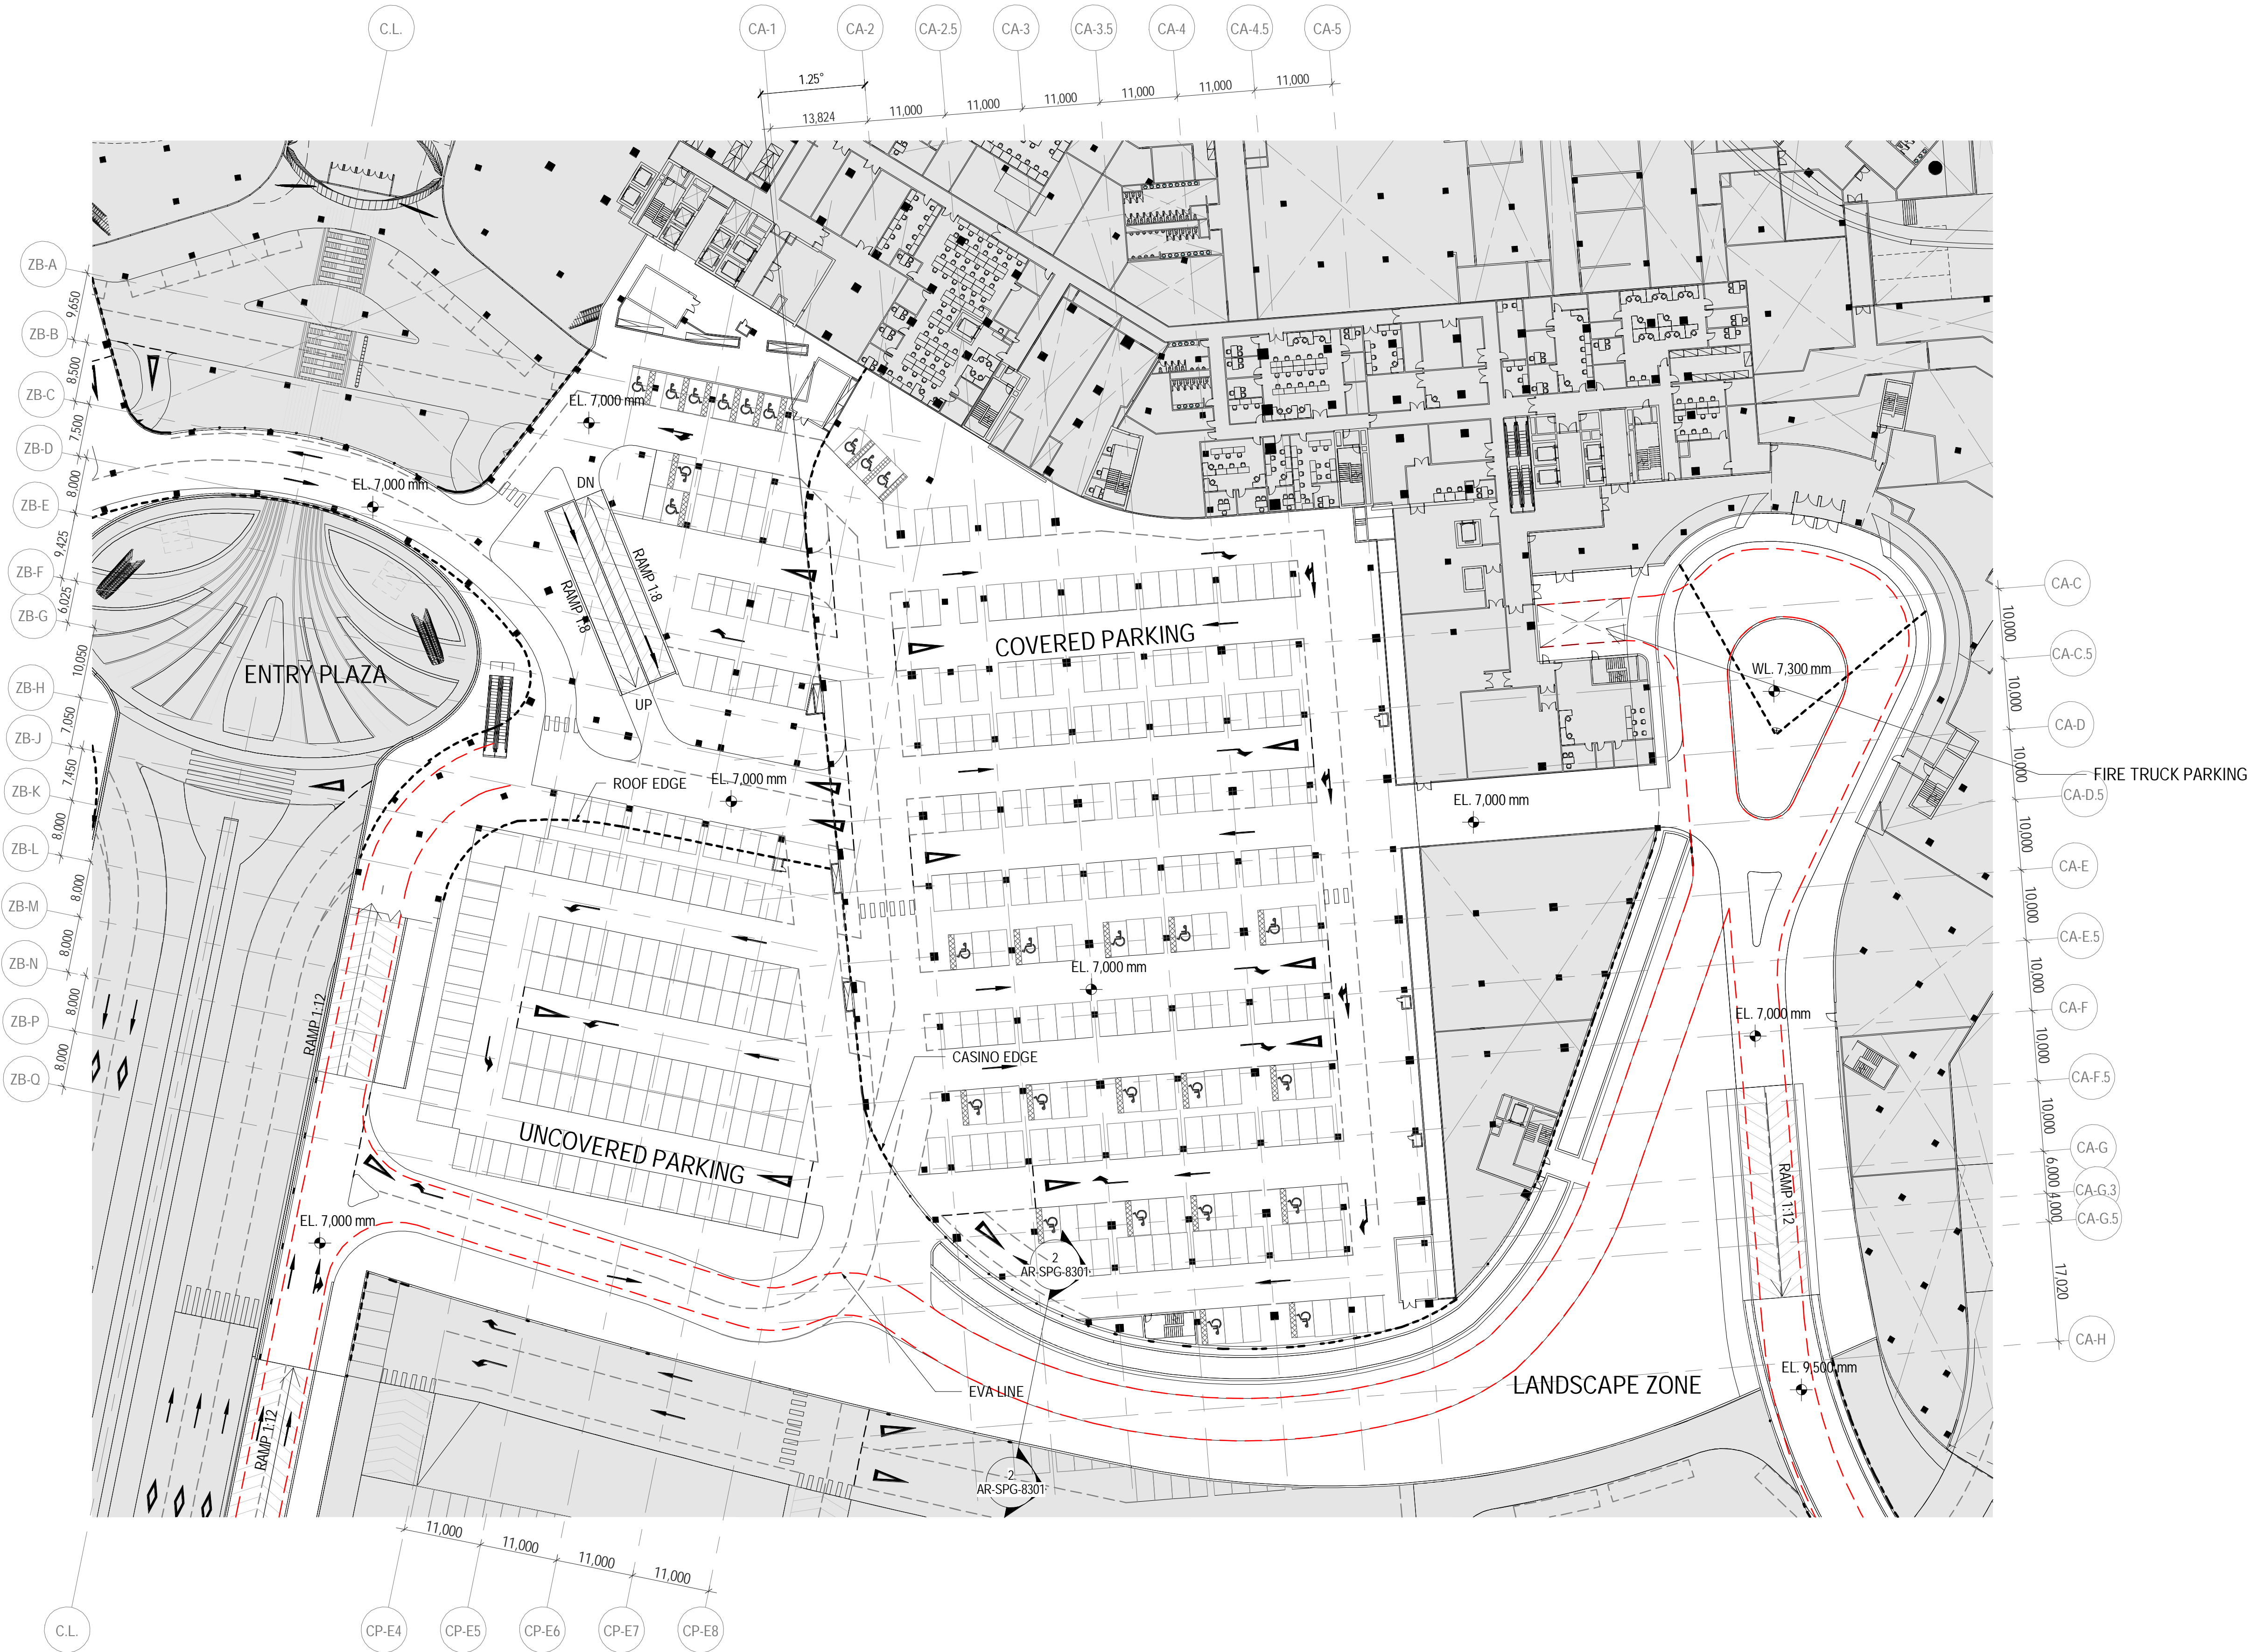

INCHEON - REPUBLIC OF KOREA

PROJECT NUMBER  
170031-00

D	11.AUG.2017	DD PROGRESS SET
C	18.MAY.2017	100% SD
B	05.MAY.2017	75% SD
A	17.MAR.2017	50% SD
REV.	DATE	DESCRIPTION

DRAWING TITLE

PARKING - DETAILED PARTIAL  
PLAN - L02 +7000 - SHEET 2

Drawn: BL	Checked: EC	Approved: EC
SCALE 1 : 500		NORTH
ISSUE 11.AUG.2017	SHEET A1	
SEQUENCE AED-DE-DD- DRAWING		

AR-SPG-2002-2

ALL UNITS ARE IN MILLIMETERS UNLESS NOTED OTHERWISE

AED-DE-DD-AR-SPG-2002-2



LEGEND

REFER OTHER CHAPTERS E.V.A



INCHEON - REPUBLIC OF KOREA

PROJECT NUMBER  
170031-00

D	11.AUG.2017	DD PROGRESS SET
C	18.MAY.2017	100% SD
B	05.MAY.2017	75% SD
A	17.MAR.2017	50% SD
REV.	DATE	DESCRIPTION

DRAWING TITLE

PARKING - DETAILED PARTIAL  
PLAN - L03 +10500 - SHEET 1

Drawn: BL	Checked: EC	Approved: EC
SCALE	1 : 500	NORTH
ISSUE	SHEET	
11.AUG.2017	A1	
SEQUENCE		
AED-DE-DD-		
DRAWING		
AR-SPG-2003-1		

ALL UNITS ARE IN MILLIMETERS UNLESS NOTED OTHERWISE

AED-DE-DD-AR-SPG-2003-1



C:\Projects\170031-00\_IR-SPG\_Arch\_160200.bim.rvt

8/9/2017 7:57:31 PM

DRAWINGS ILLUSTRATE DESIGN INTENT ONLY AND ARE NOT FOR USE AS CONSTRUCTION DOCUMENTS. WHERE APPLICABLE, INFORMATION FROM CONSULTANTS DOCUMENTATION HAS BEEN SHOWN TO CONVEY DESIRED LOCATIONS AND RELATIONSHIPS.


INCHEON - REPUBLIC OF KOREA

PROJECT NUMBER  
170031-00

D	11.AUG.2017	DD PROGRESS SET
REV.	DATE	DESCRIPTION

DRAWING TITLE

PARKING - DETAILED PARTIAL  
DIMENSION PLAN - L01

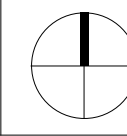
Drawn: Author		Checked: Checker		Approved: Approver	
SCALE 1 : 250				NORTH	
ISSUE		SHEET			
11.AUG.2017		A1			
SEQUENCE					
<u>AED-DE-DD-</u>					
DRAWING					

AR-SPG-2101-1


ALL UNITS ARE IN MILLIMETERS UNLESS NOTED OTHERWISE

AED-DE-DD-AR-SPG-2101-1




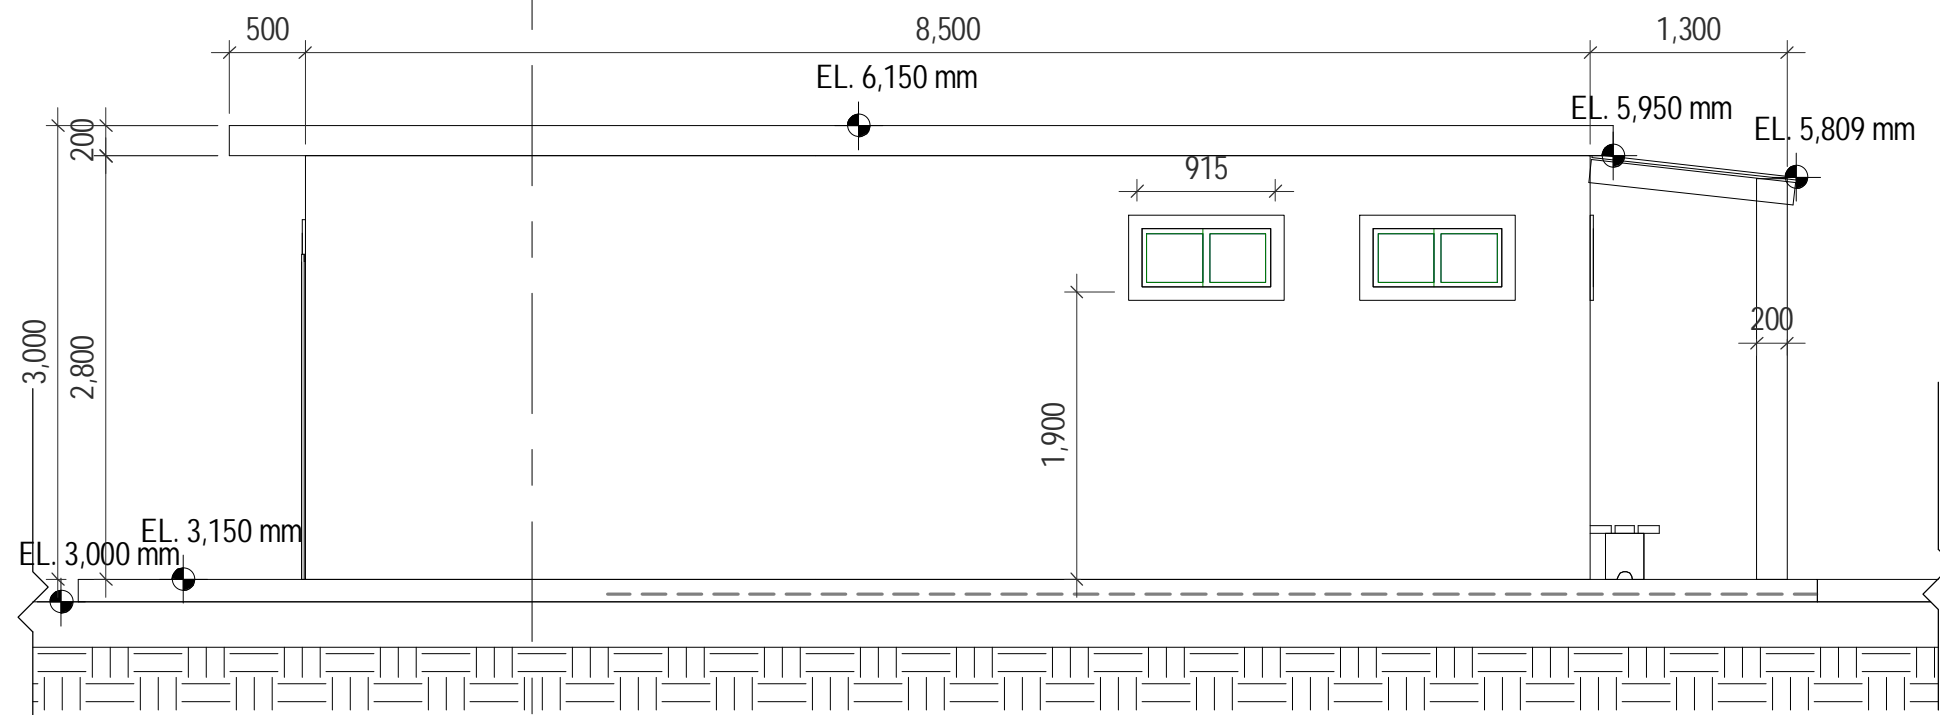


7 TOILET EAST ELEVATION  
SCALE: 1 : 50

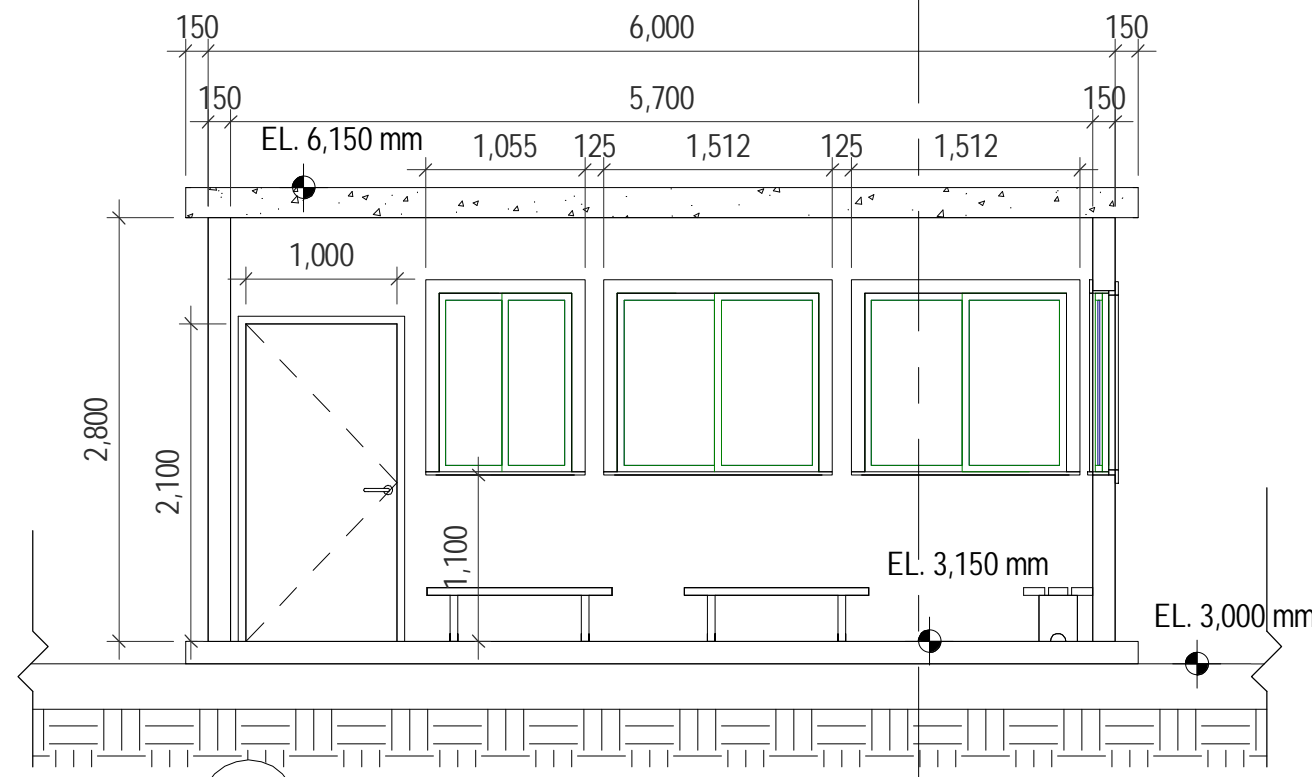


3 TOILET SETCTION B-B'  
SCALE: 1 : 50

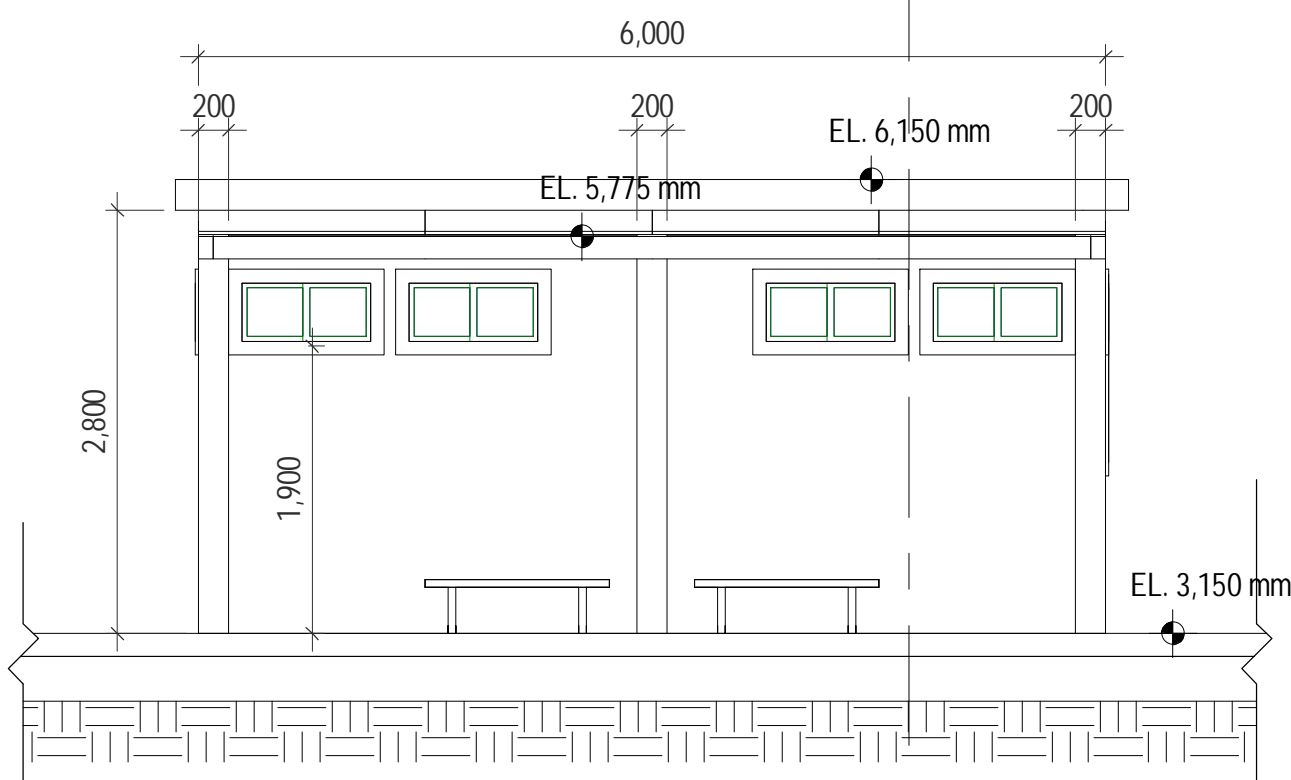


6 TOILET NORTH ELEVATION  
SCALE: 1 : 50

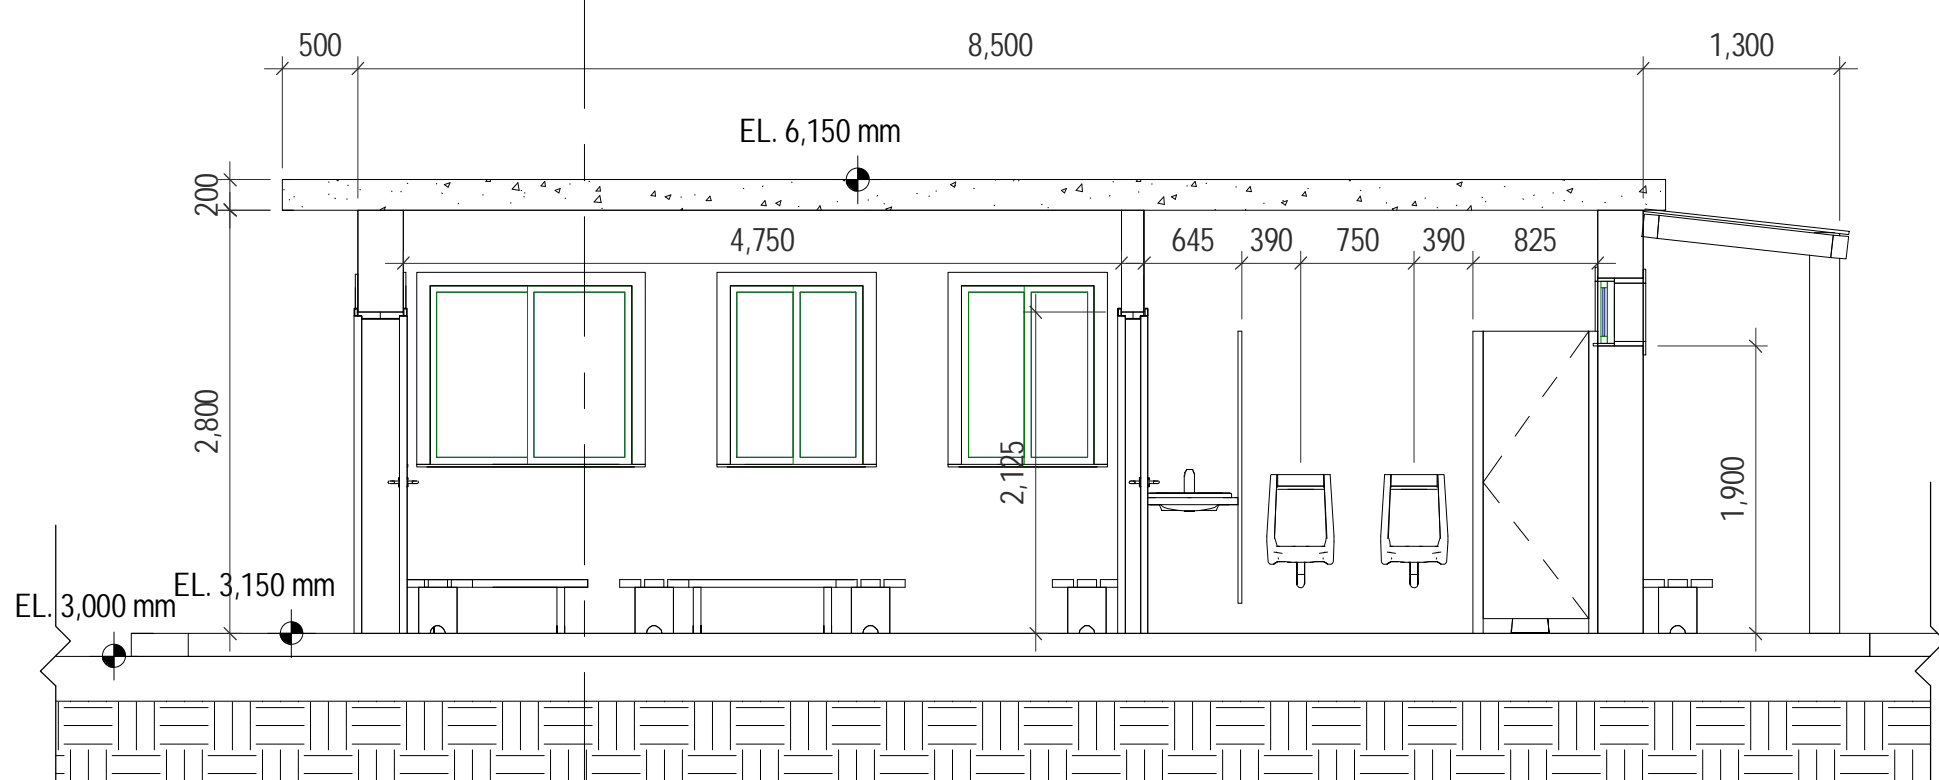


2 TOILET SECTION A-A'  
SCALE: 1 : 50

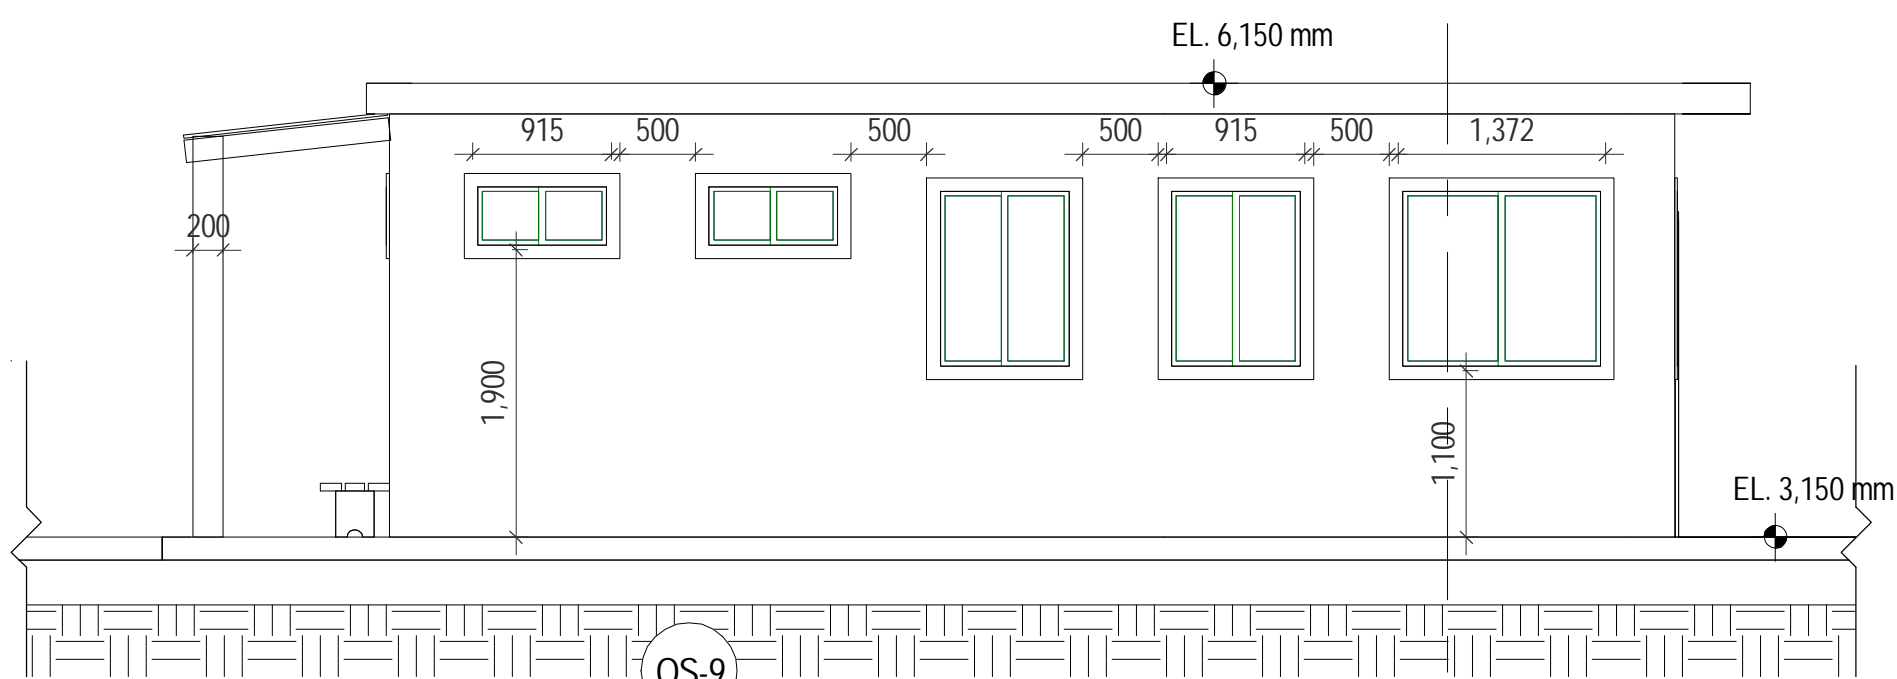

5 TOILET WEST ELEVATION  
SCALE: 1 : 50

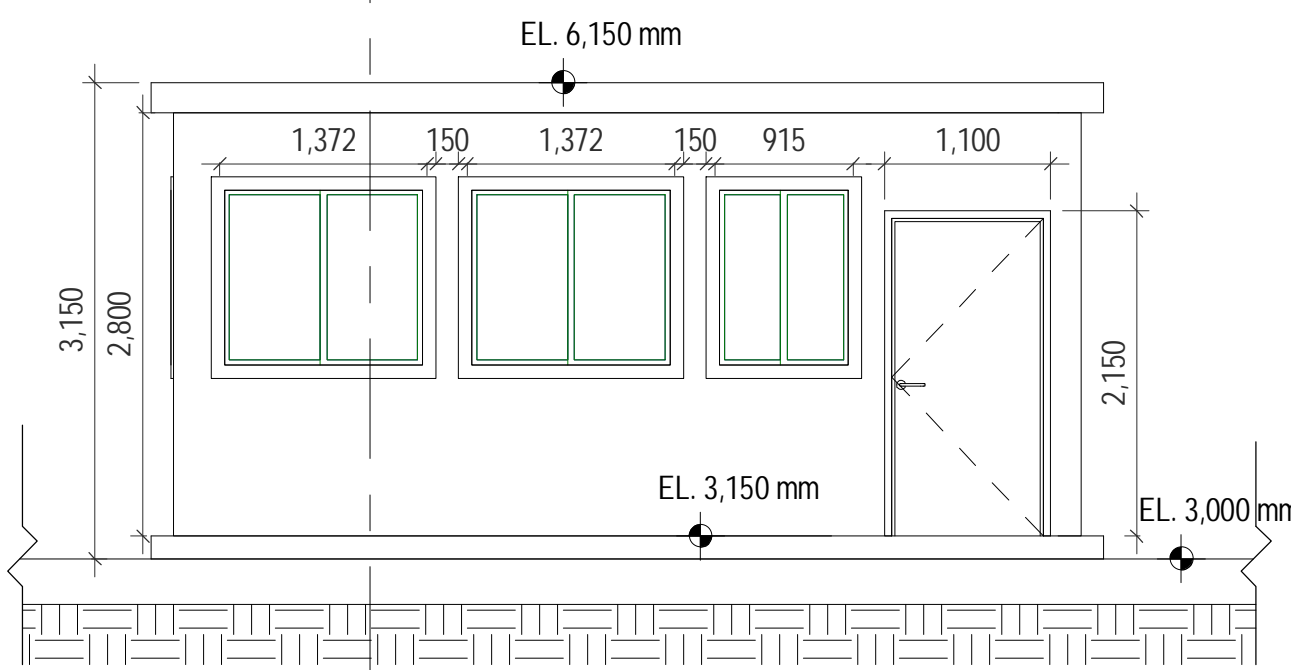

4 TOILET SOUTH ELEVATION  
SCALE: 1 : 50

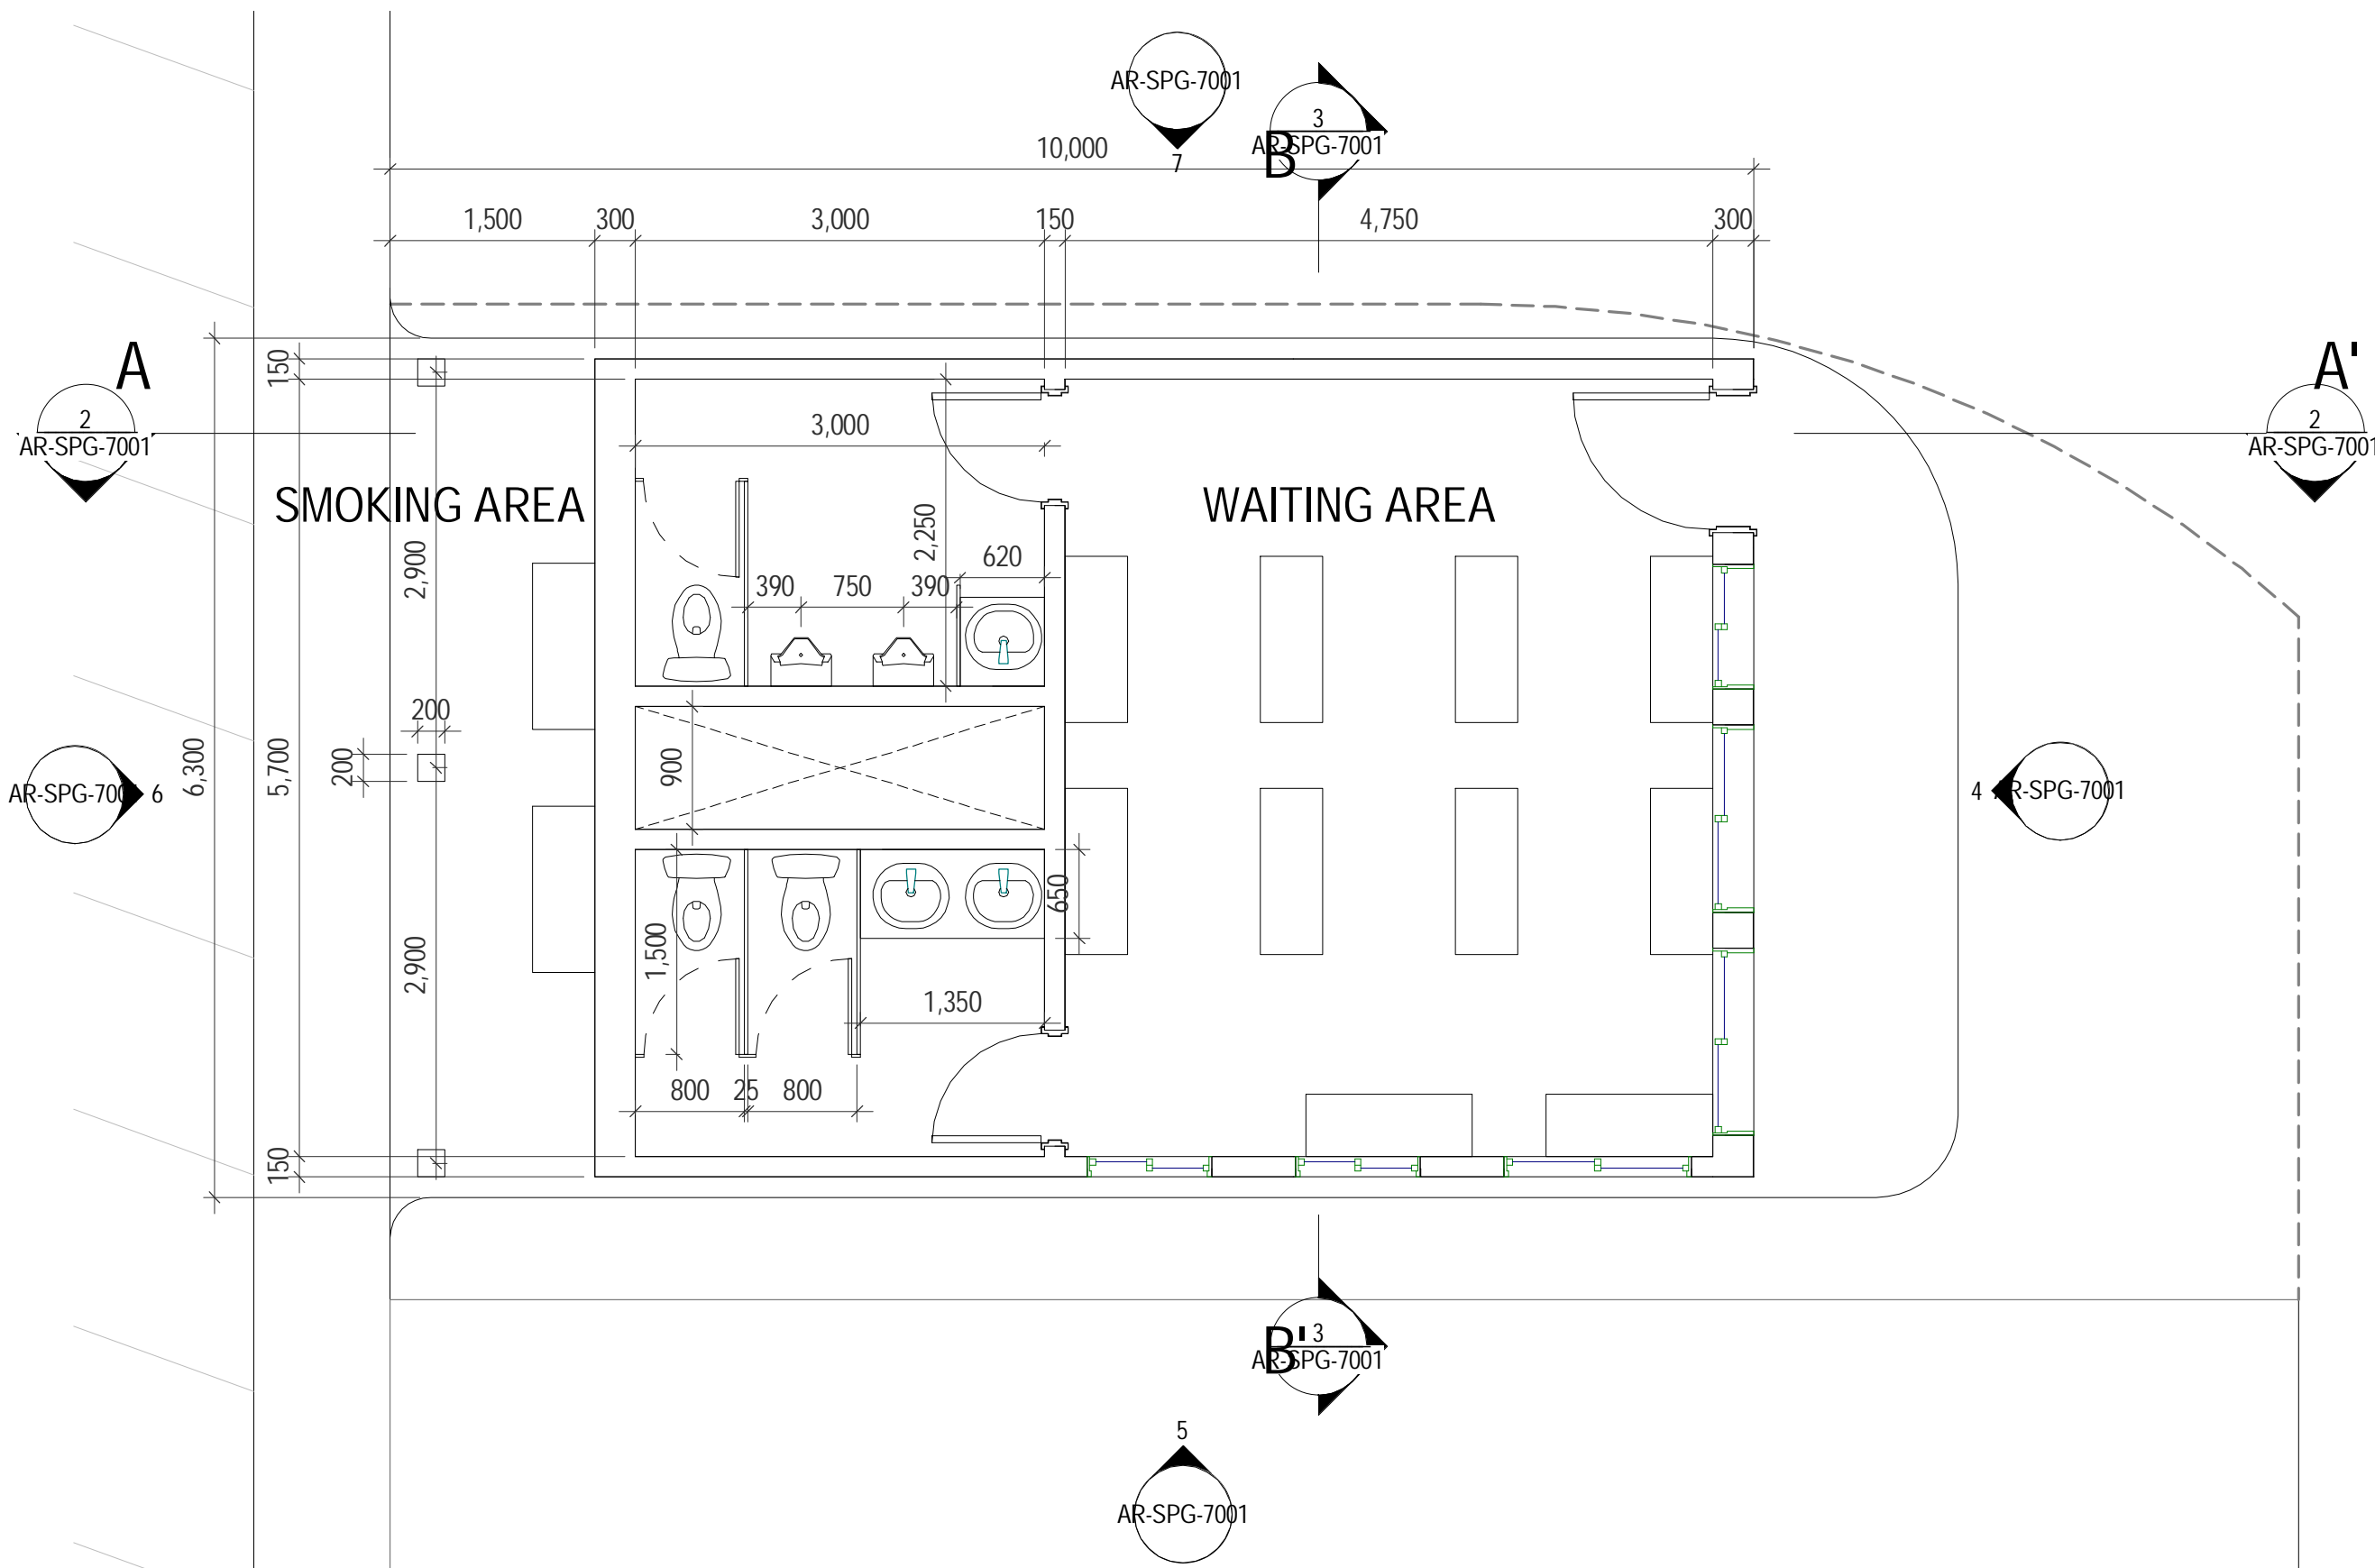

1 OFF SITE PARKING TOILET  
SCALE: 1 : 50

INCHEON - REPUBLIC OF KOREA

PROJECT NUMBER  
170031-00

11.AUG.2017 DD PROGRESS SET  
DATE DESCRIPTION

DRAWING TITLE

PARKING - TOILET - DETAILED  
PLAN / RCP / ELEVATIONS




Drawn: Author Checked: Checker Approved: Approver  
SCALE 1 : 50 NORTH  
ISSUE 11.AUG.2017 SHEET A1  
SEQUENCE  
AED-DE-DD-  
DRAWING

AR-SPG-7001

ALL UNITS ARE IN MILLIMETERS UNLESS NOTED  
OTHERWISE

AED-DE-DD-AR-SPG-7001



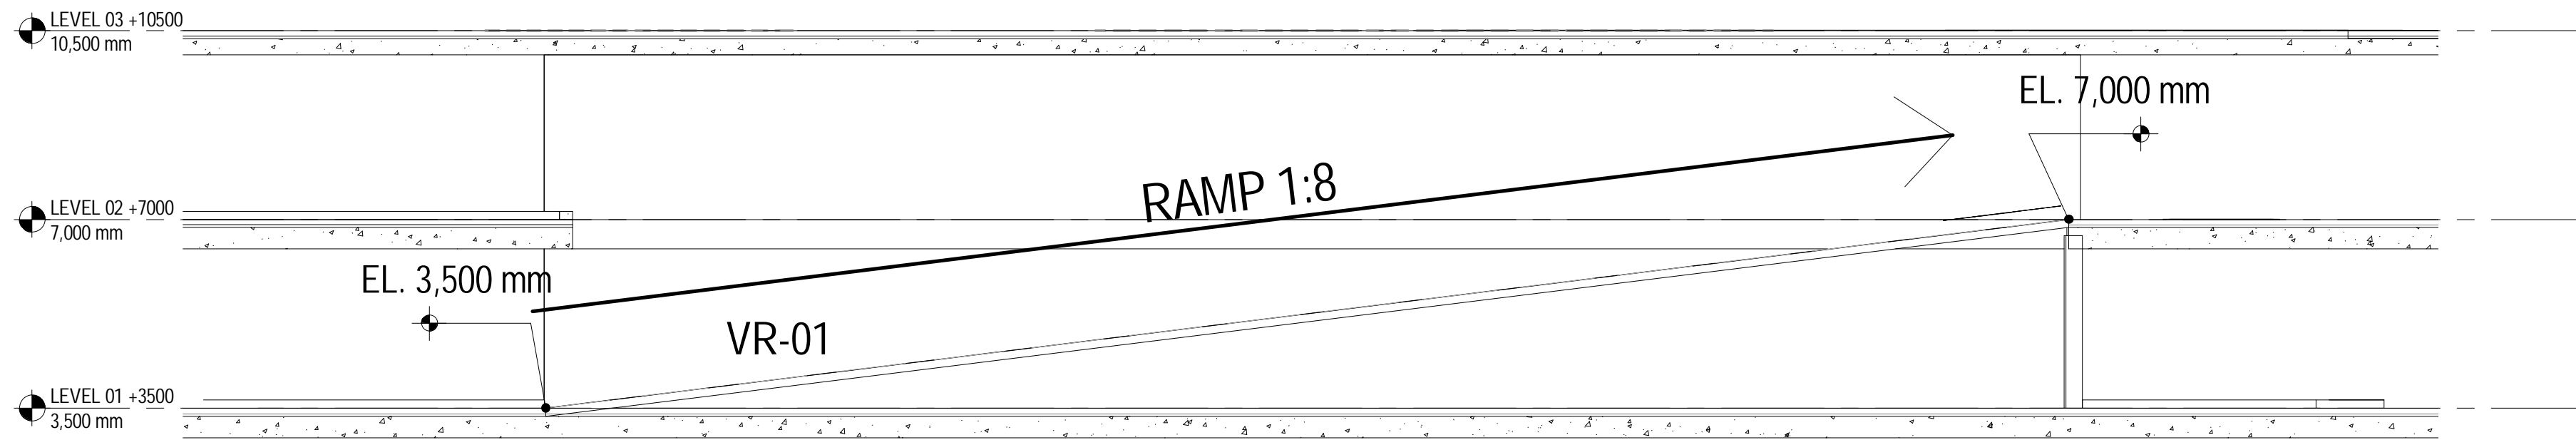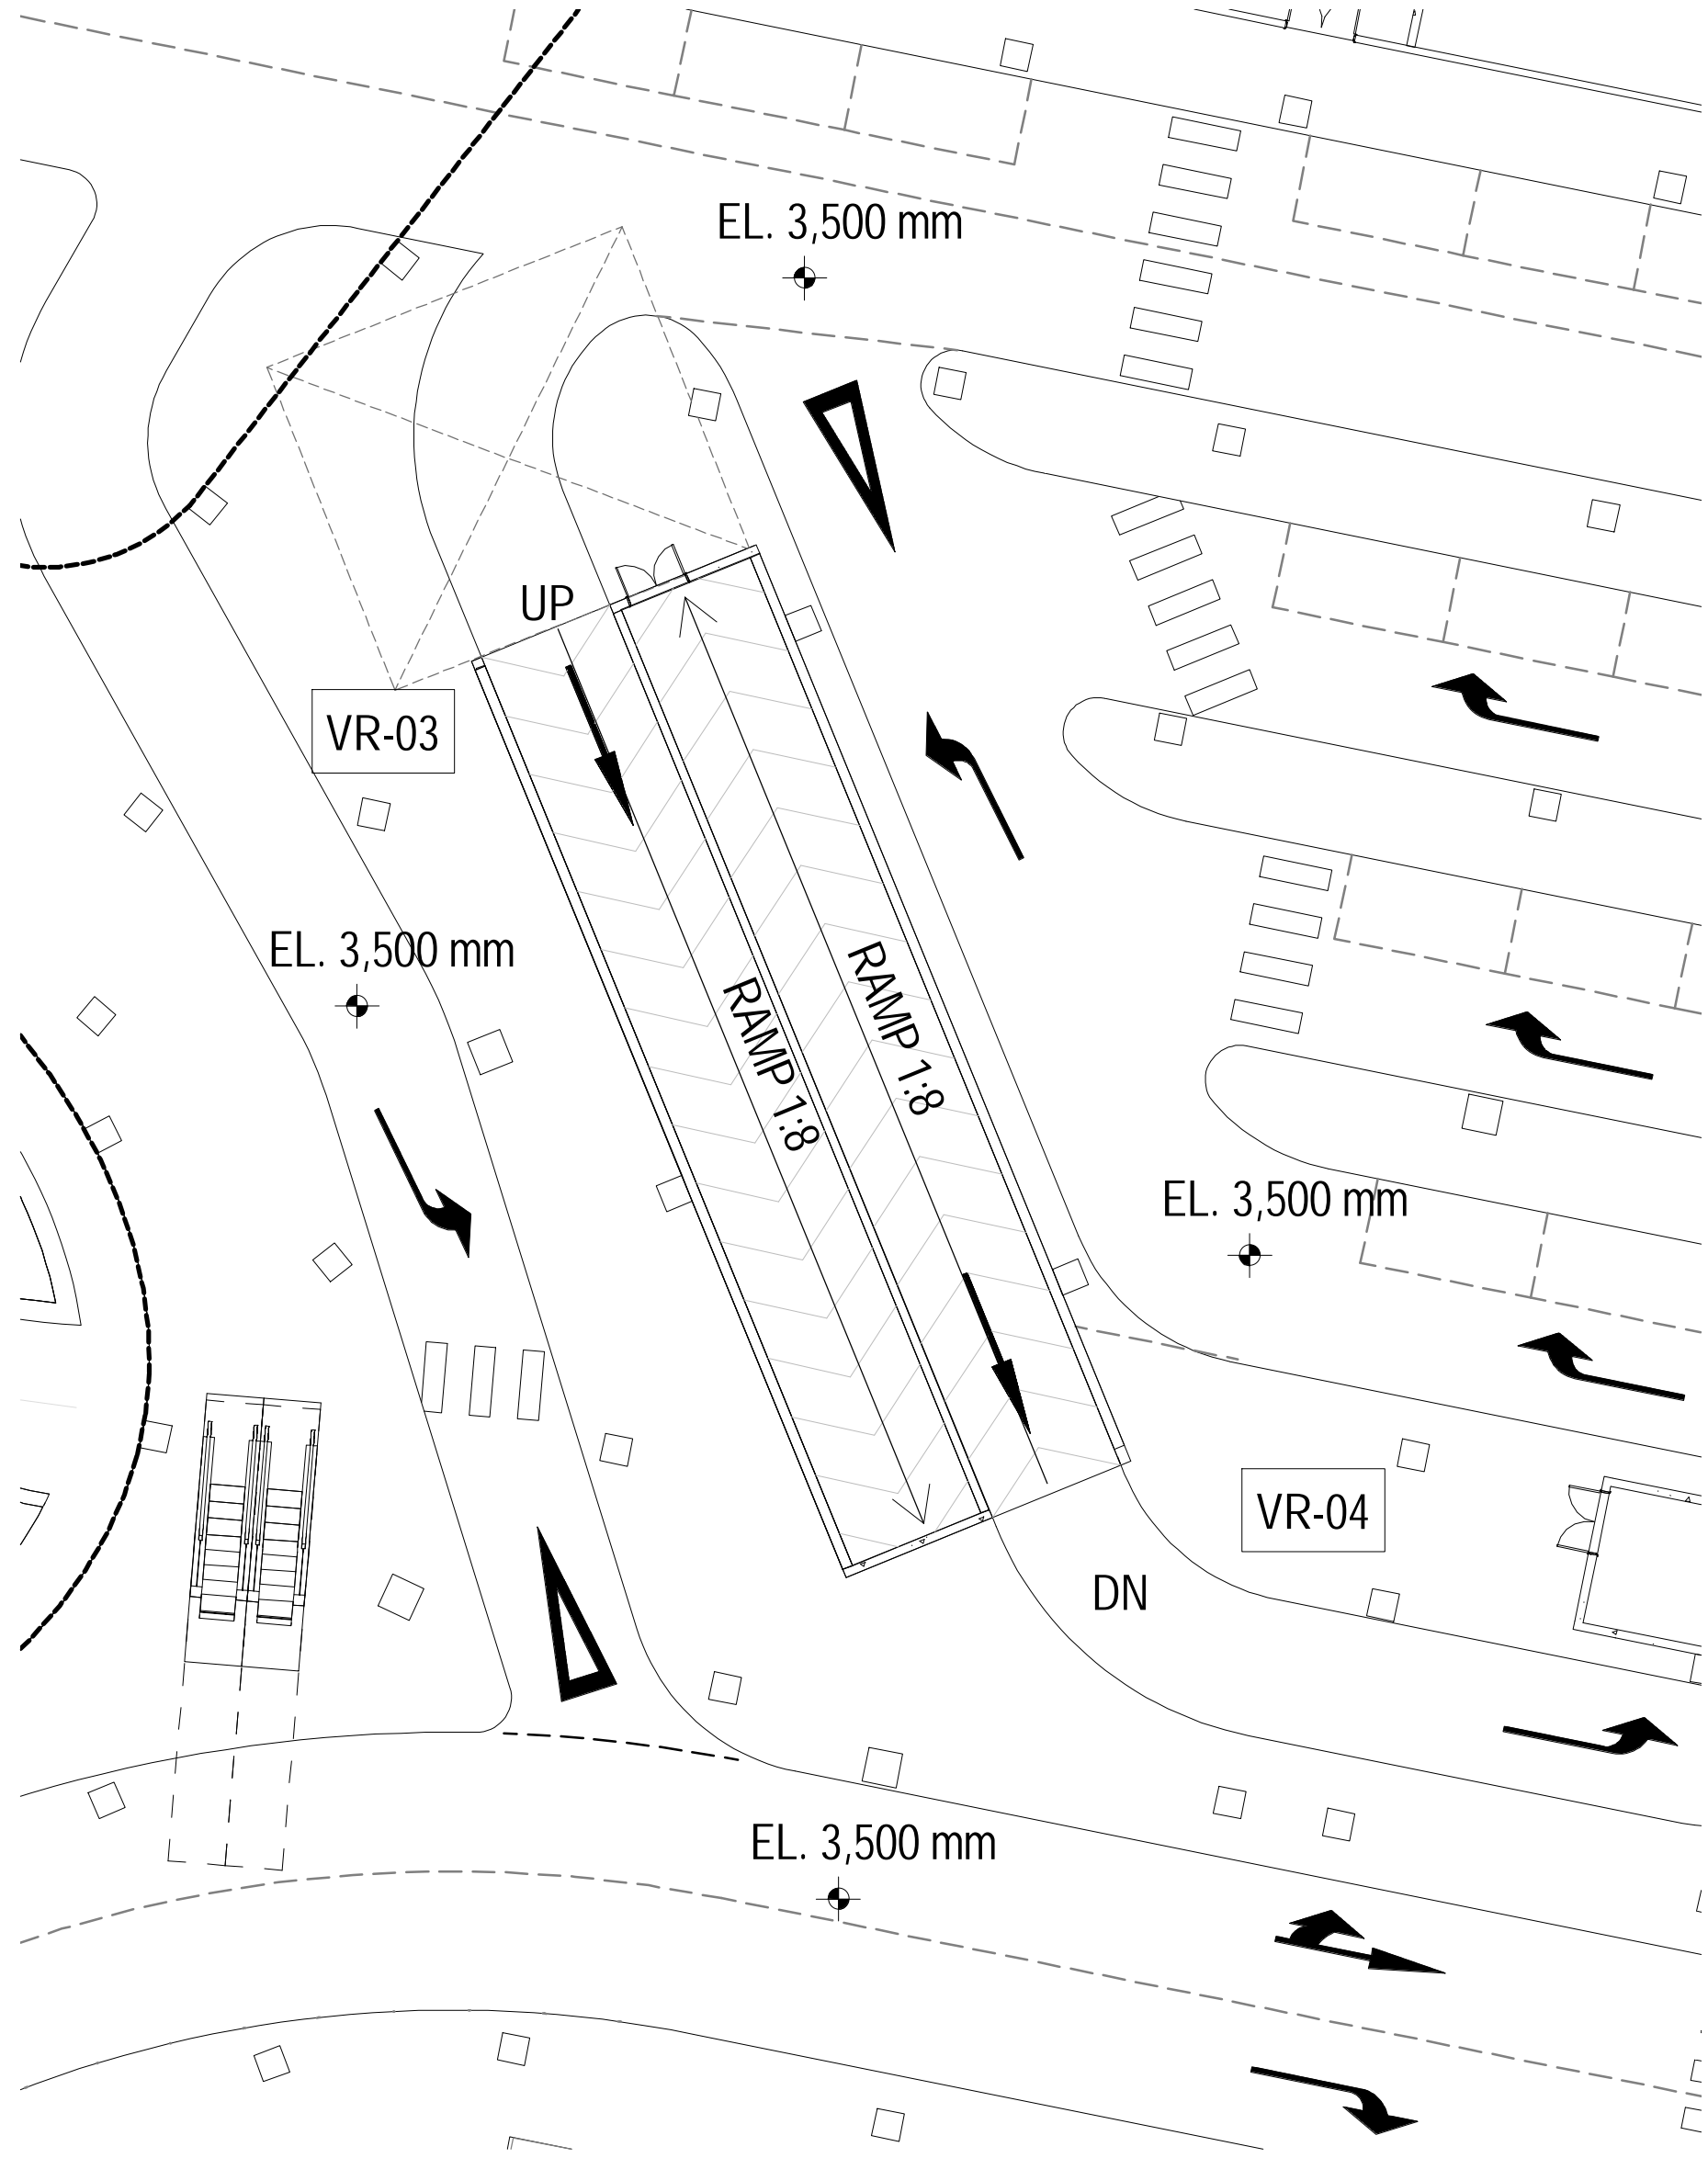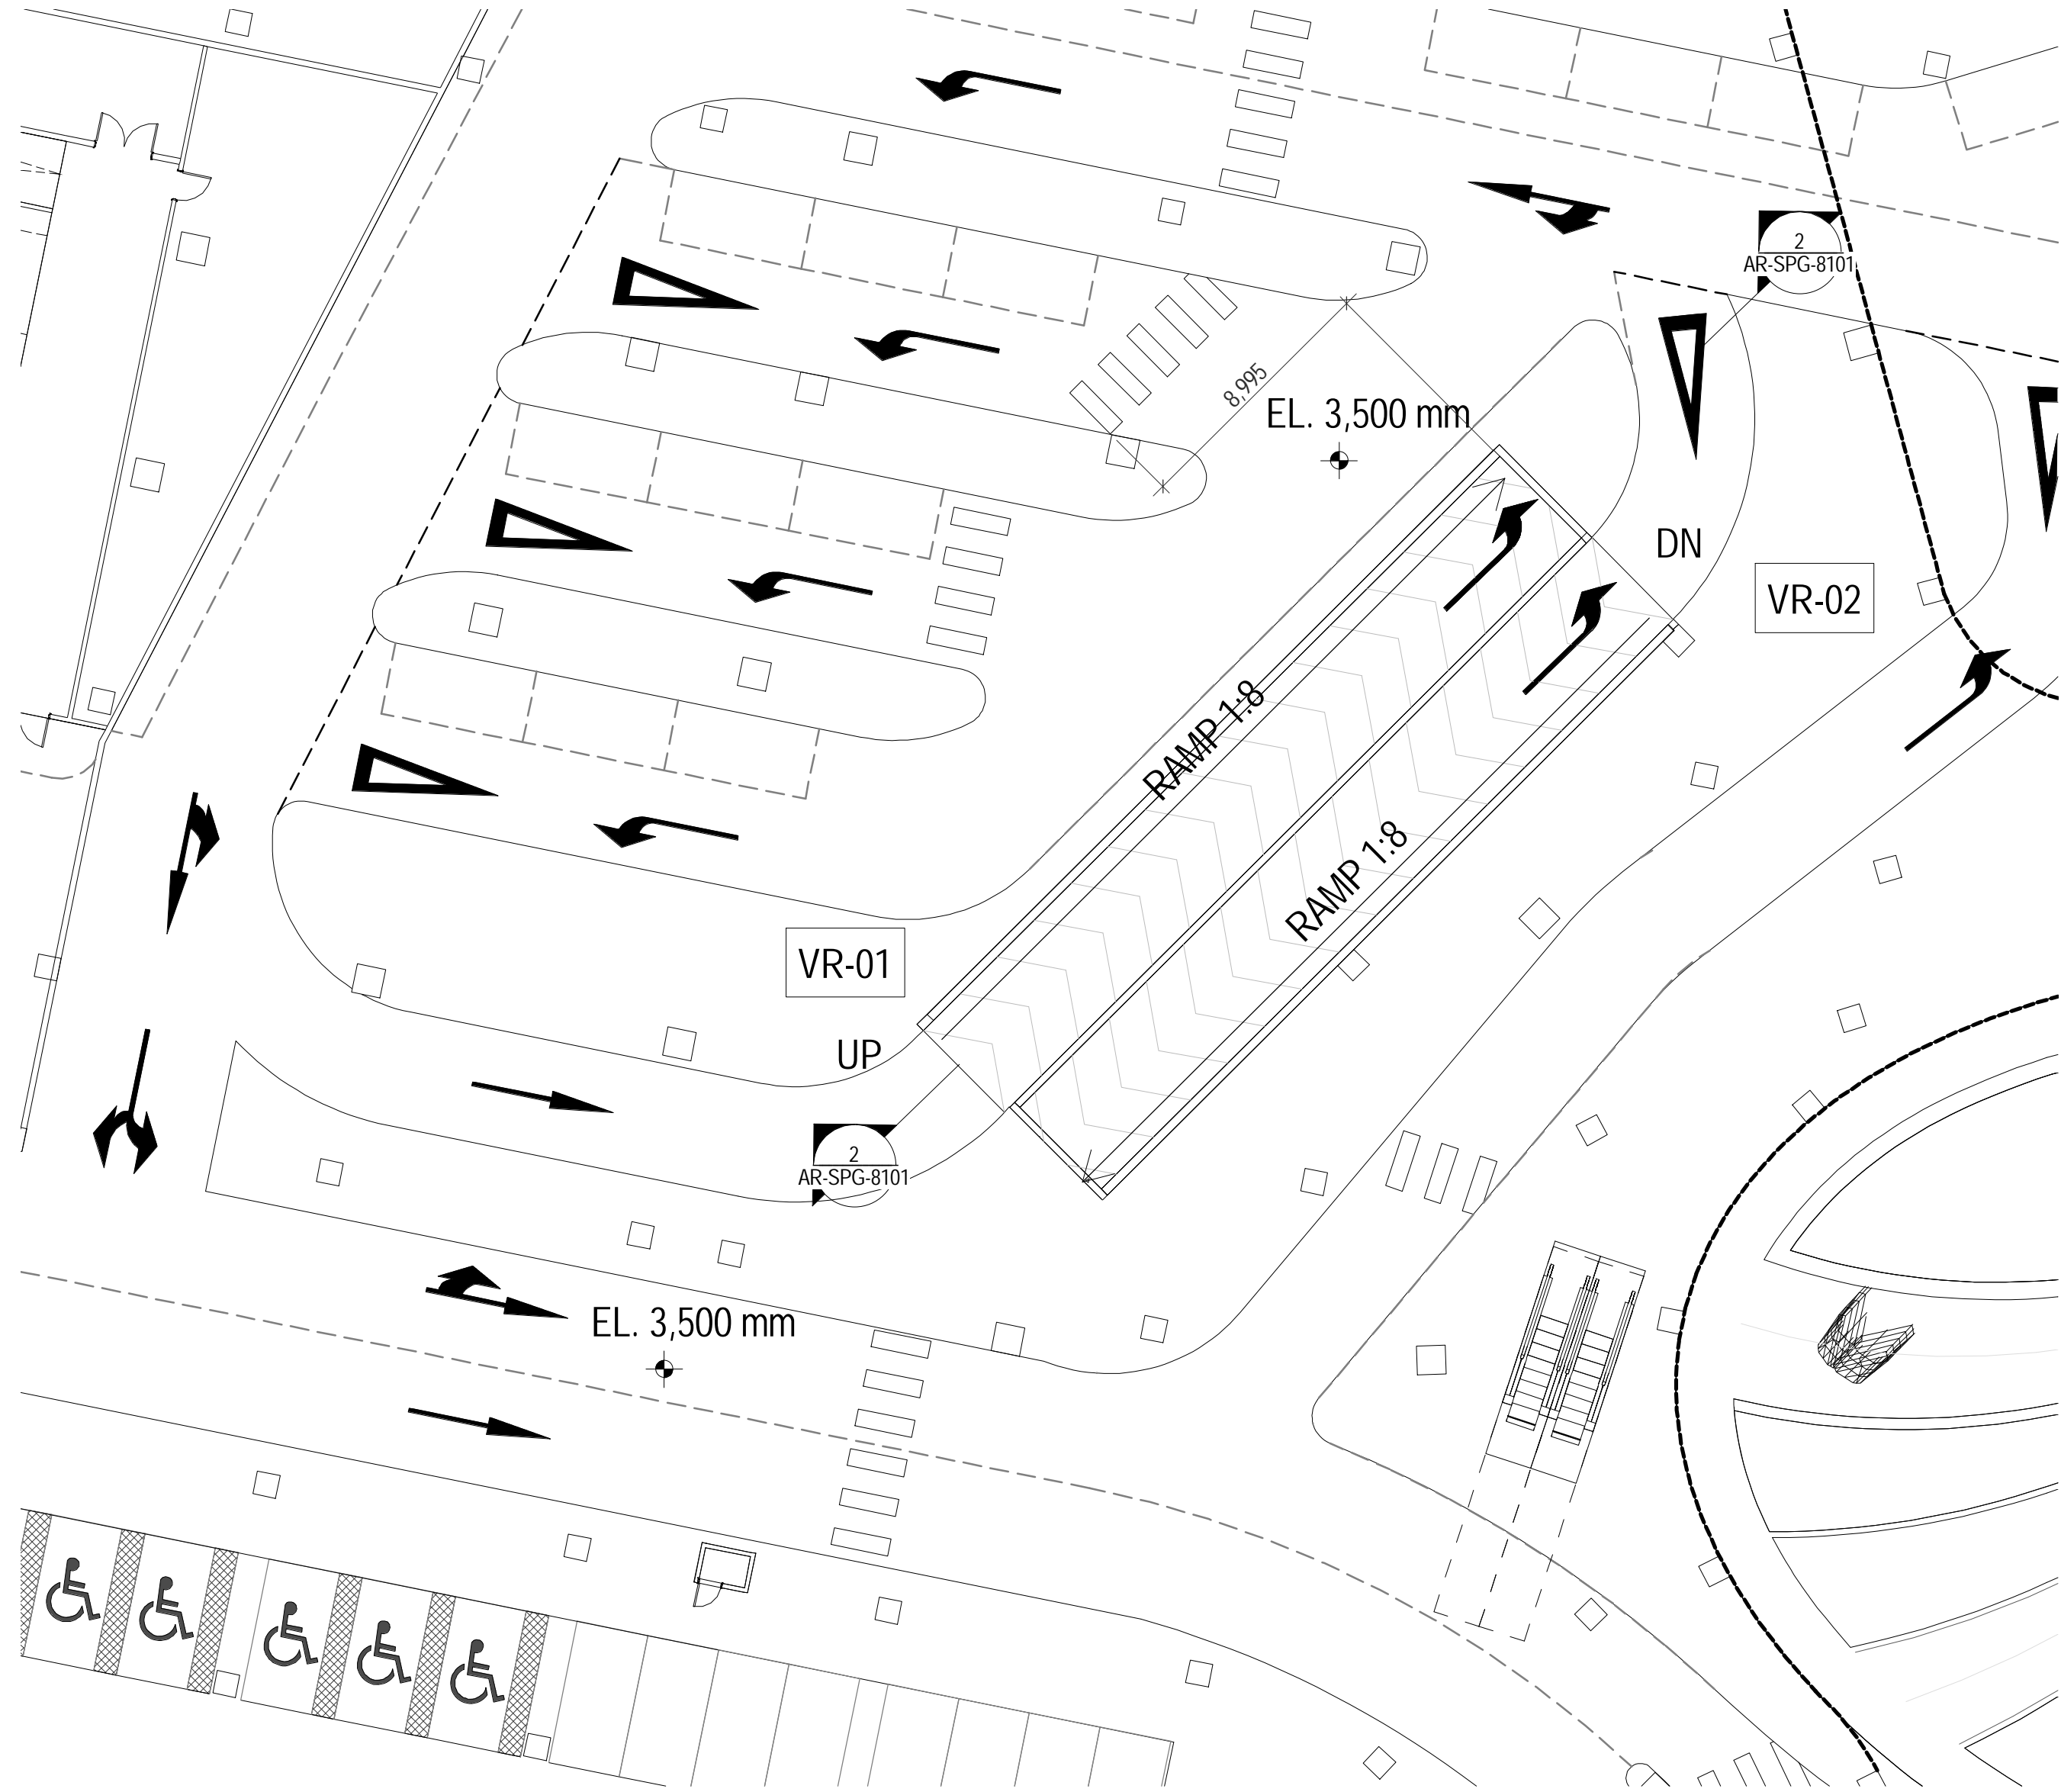

INCHEON - REPUBLIC OF KOREA

PROJECT NUMBER  
170031-00

C	11.AUG.2017	DD PROGRESS SET
B	18.MAY.2017	100% SD
A	05.MAY.2017	75% SD
REV.	DATE	DESCRIPTION

DRAWING TITLE

PARKING - RAMP SECTION -  
SHEET 1 (VR-01 to 04)


Drawn: Author	Checked: Checker	Approved: Approver	NORTH
SCALE	As indicated		
ISSUE		SHEET	
11.AUG.2017		A1	
SEQUENCE			
AED-DE-DD-			
DRAWING			
AR-SPG-8101			

ALL UNITS ARE IN MILLIMETERS UNLESS NOTED OTHERWISE

AED-DE-DD-AR-SPG-8101



C:\Projects\170031-00\_IR-SPG\_Arch\_160200.bim.rvt 8/9/2017 7:58:21 PM

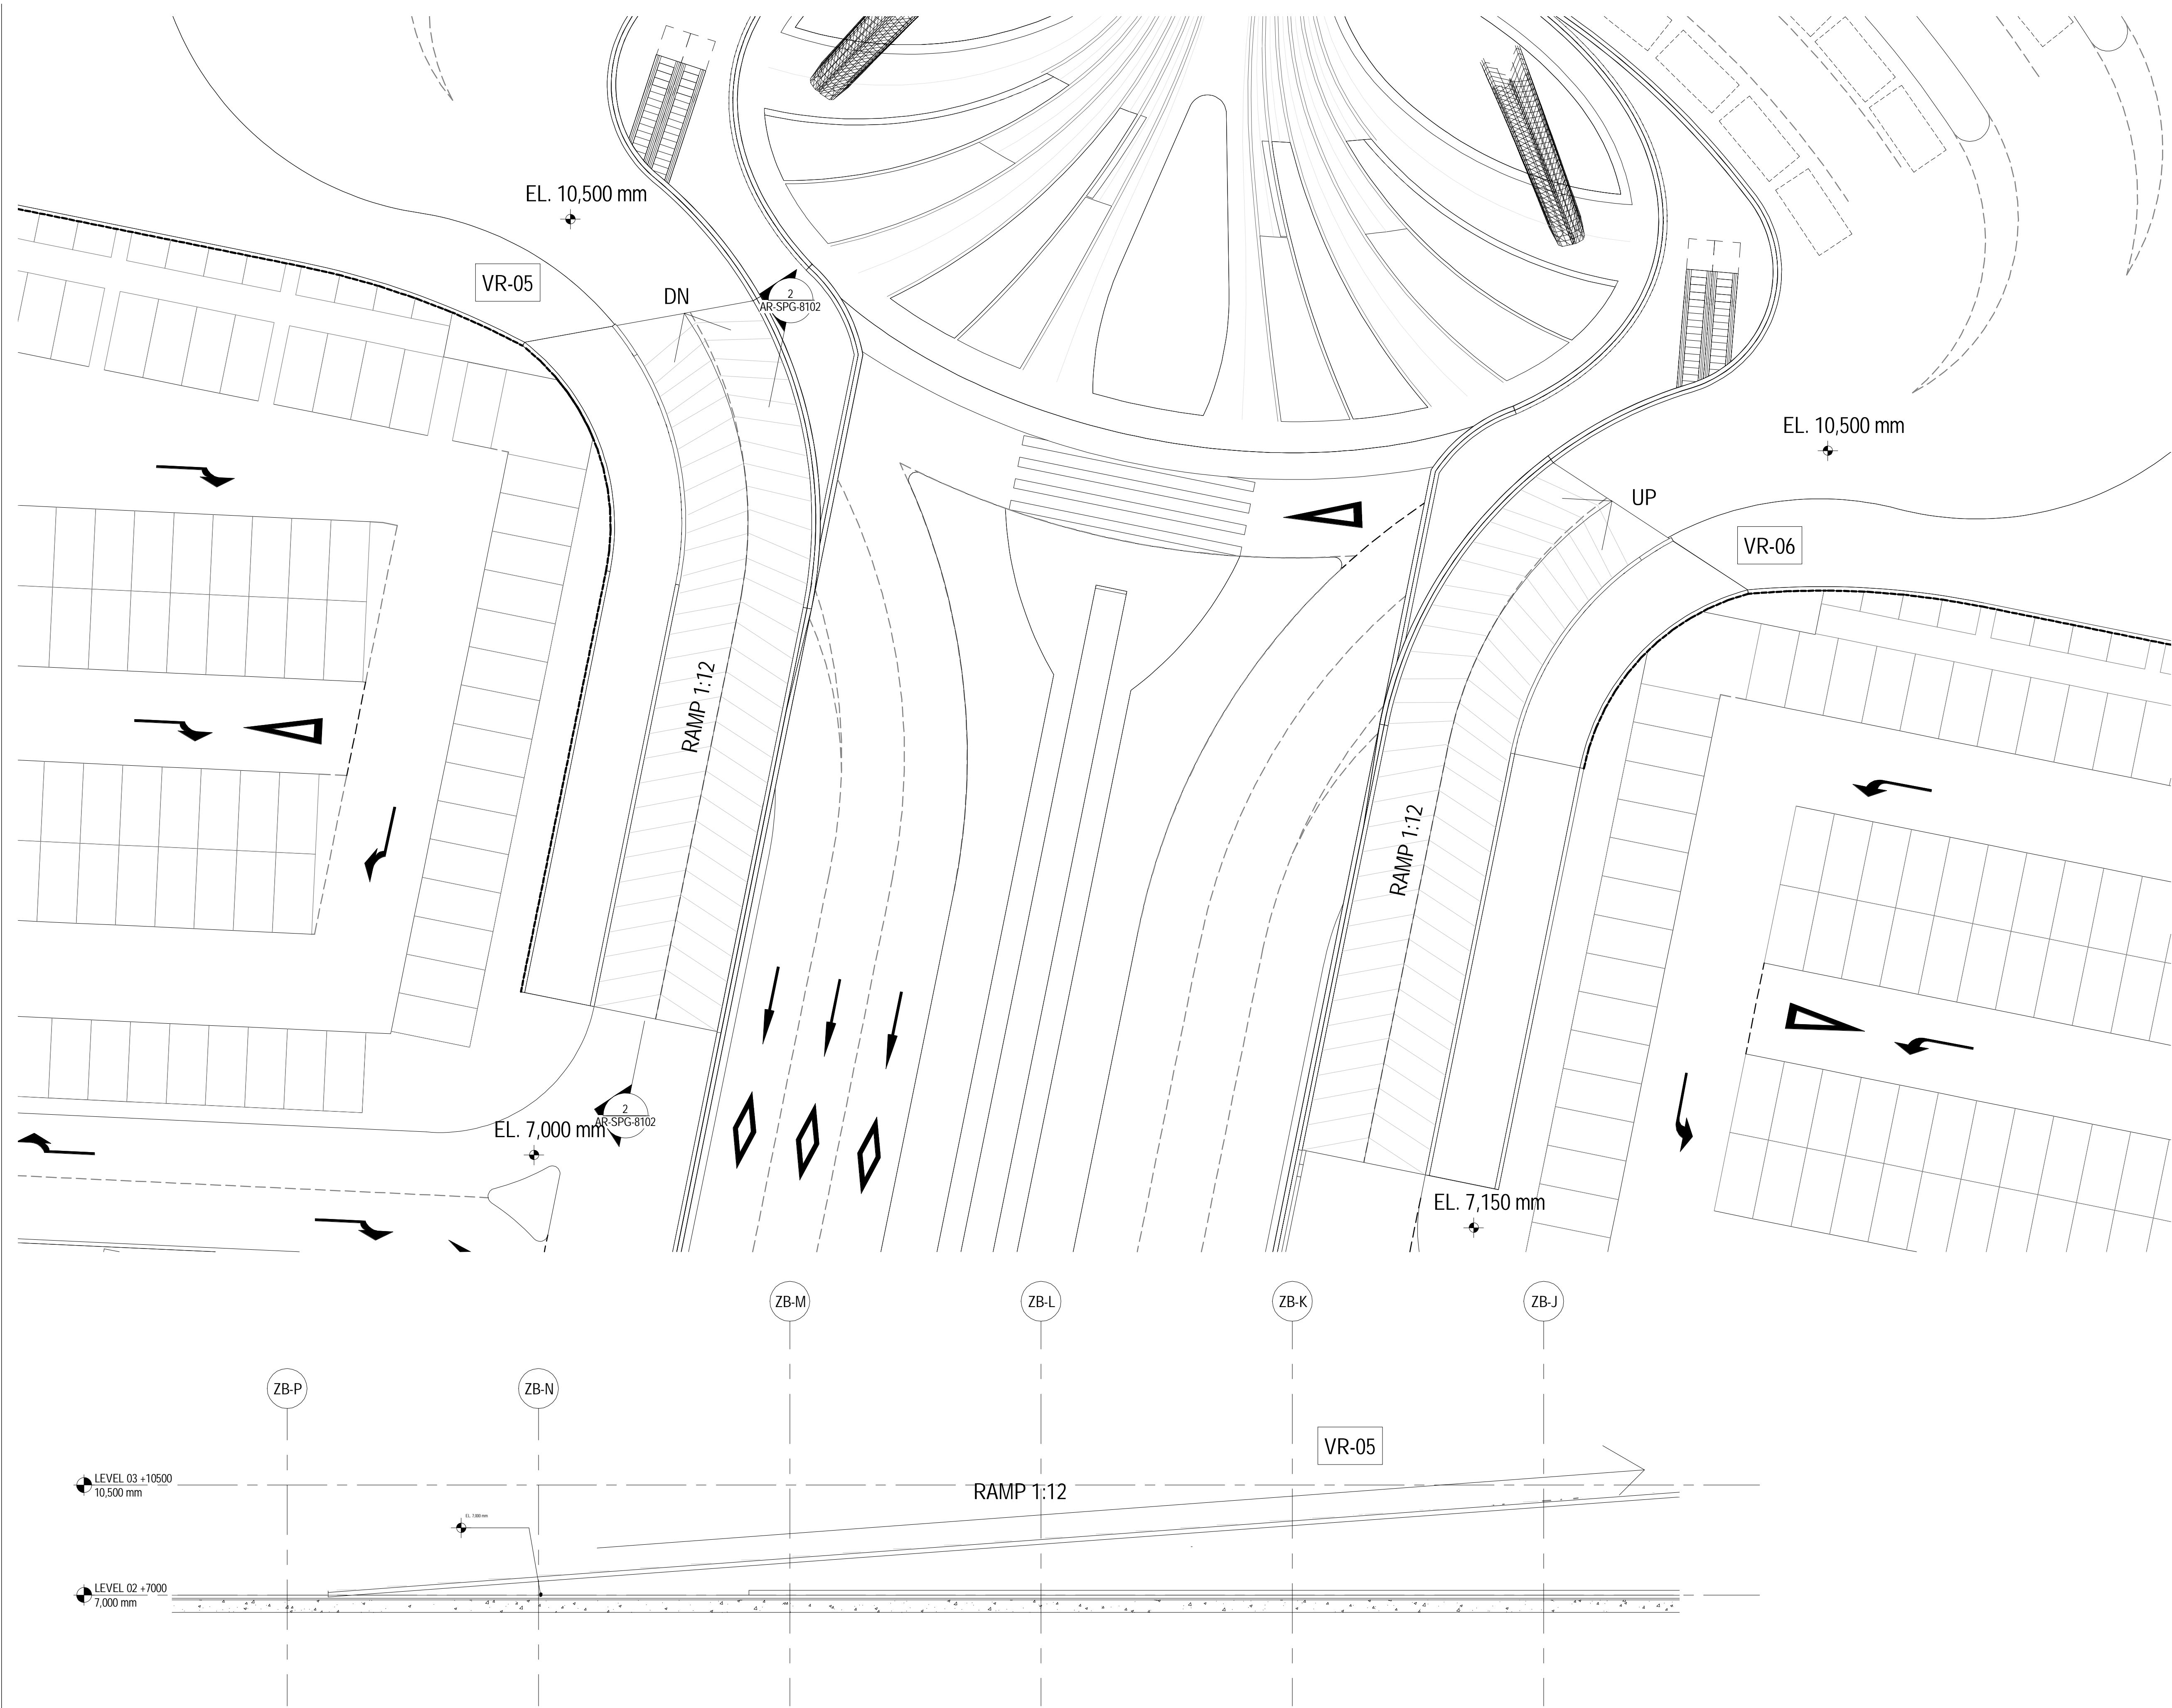

INCHEON - REPUBLIC OF KOREA

PROJECT NUMBER  
170031-00

C	11.AUG.2017	DD PROGRESS SET
B	18.MAY.2017	100% SD
A	05.MAY.2017	75% SD
REV.	DATE	DESCRIPTION

DRAWING TITLE

PARKING - RAMP SECTION -  
SHEET 2 (VR-05 to 06)

Drawn: Author	Checked: Checker	Approved: Approver
SCALE As indicated		NORTH
ISSUE	SHEET	
11.AUG.2017	A1	
SEQUENCE		
AED-DE-DD-		
DRAWING		

AR-SPG-8102

ALL UNITS ARE IN MILLIMETERS UNLESS NOTED OTHERWISE

AED-DE-DD-AR-SPG-8102







INCHEON - REPUBLIC OF KOREA




PROJECT NUMBER  
170031-00

C	11.AUG.2017	DD PROGRESS SET
B	18.MAY.2017	100% SD
A	05.MAY.2017	75% SD
REV.	DATE	DESCRIPTION

DRAWING TITLE

PARKING - RAMP SECTION -  
SHEET 4 (VR-09 to 10)

 Drawn: Author		Checked: Checker	Approved: Approver
SCALE			NORTH
ISSUE	SHEET		
11.AUG.2017	A1		
SEQUENCE			
AED-DE-DD-			
DRAWING			
AR-SPG-8104			


ALL UNITS ARE IN MILLIMETERS UNLESS NOTED OTHERWISE

AED-DE-DD-AR-SPG-8104



C:\Projects\170031-00\_IR-SPG\_Arch\_162000.bim.rvt

8/9/2017 7:58:40 PM

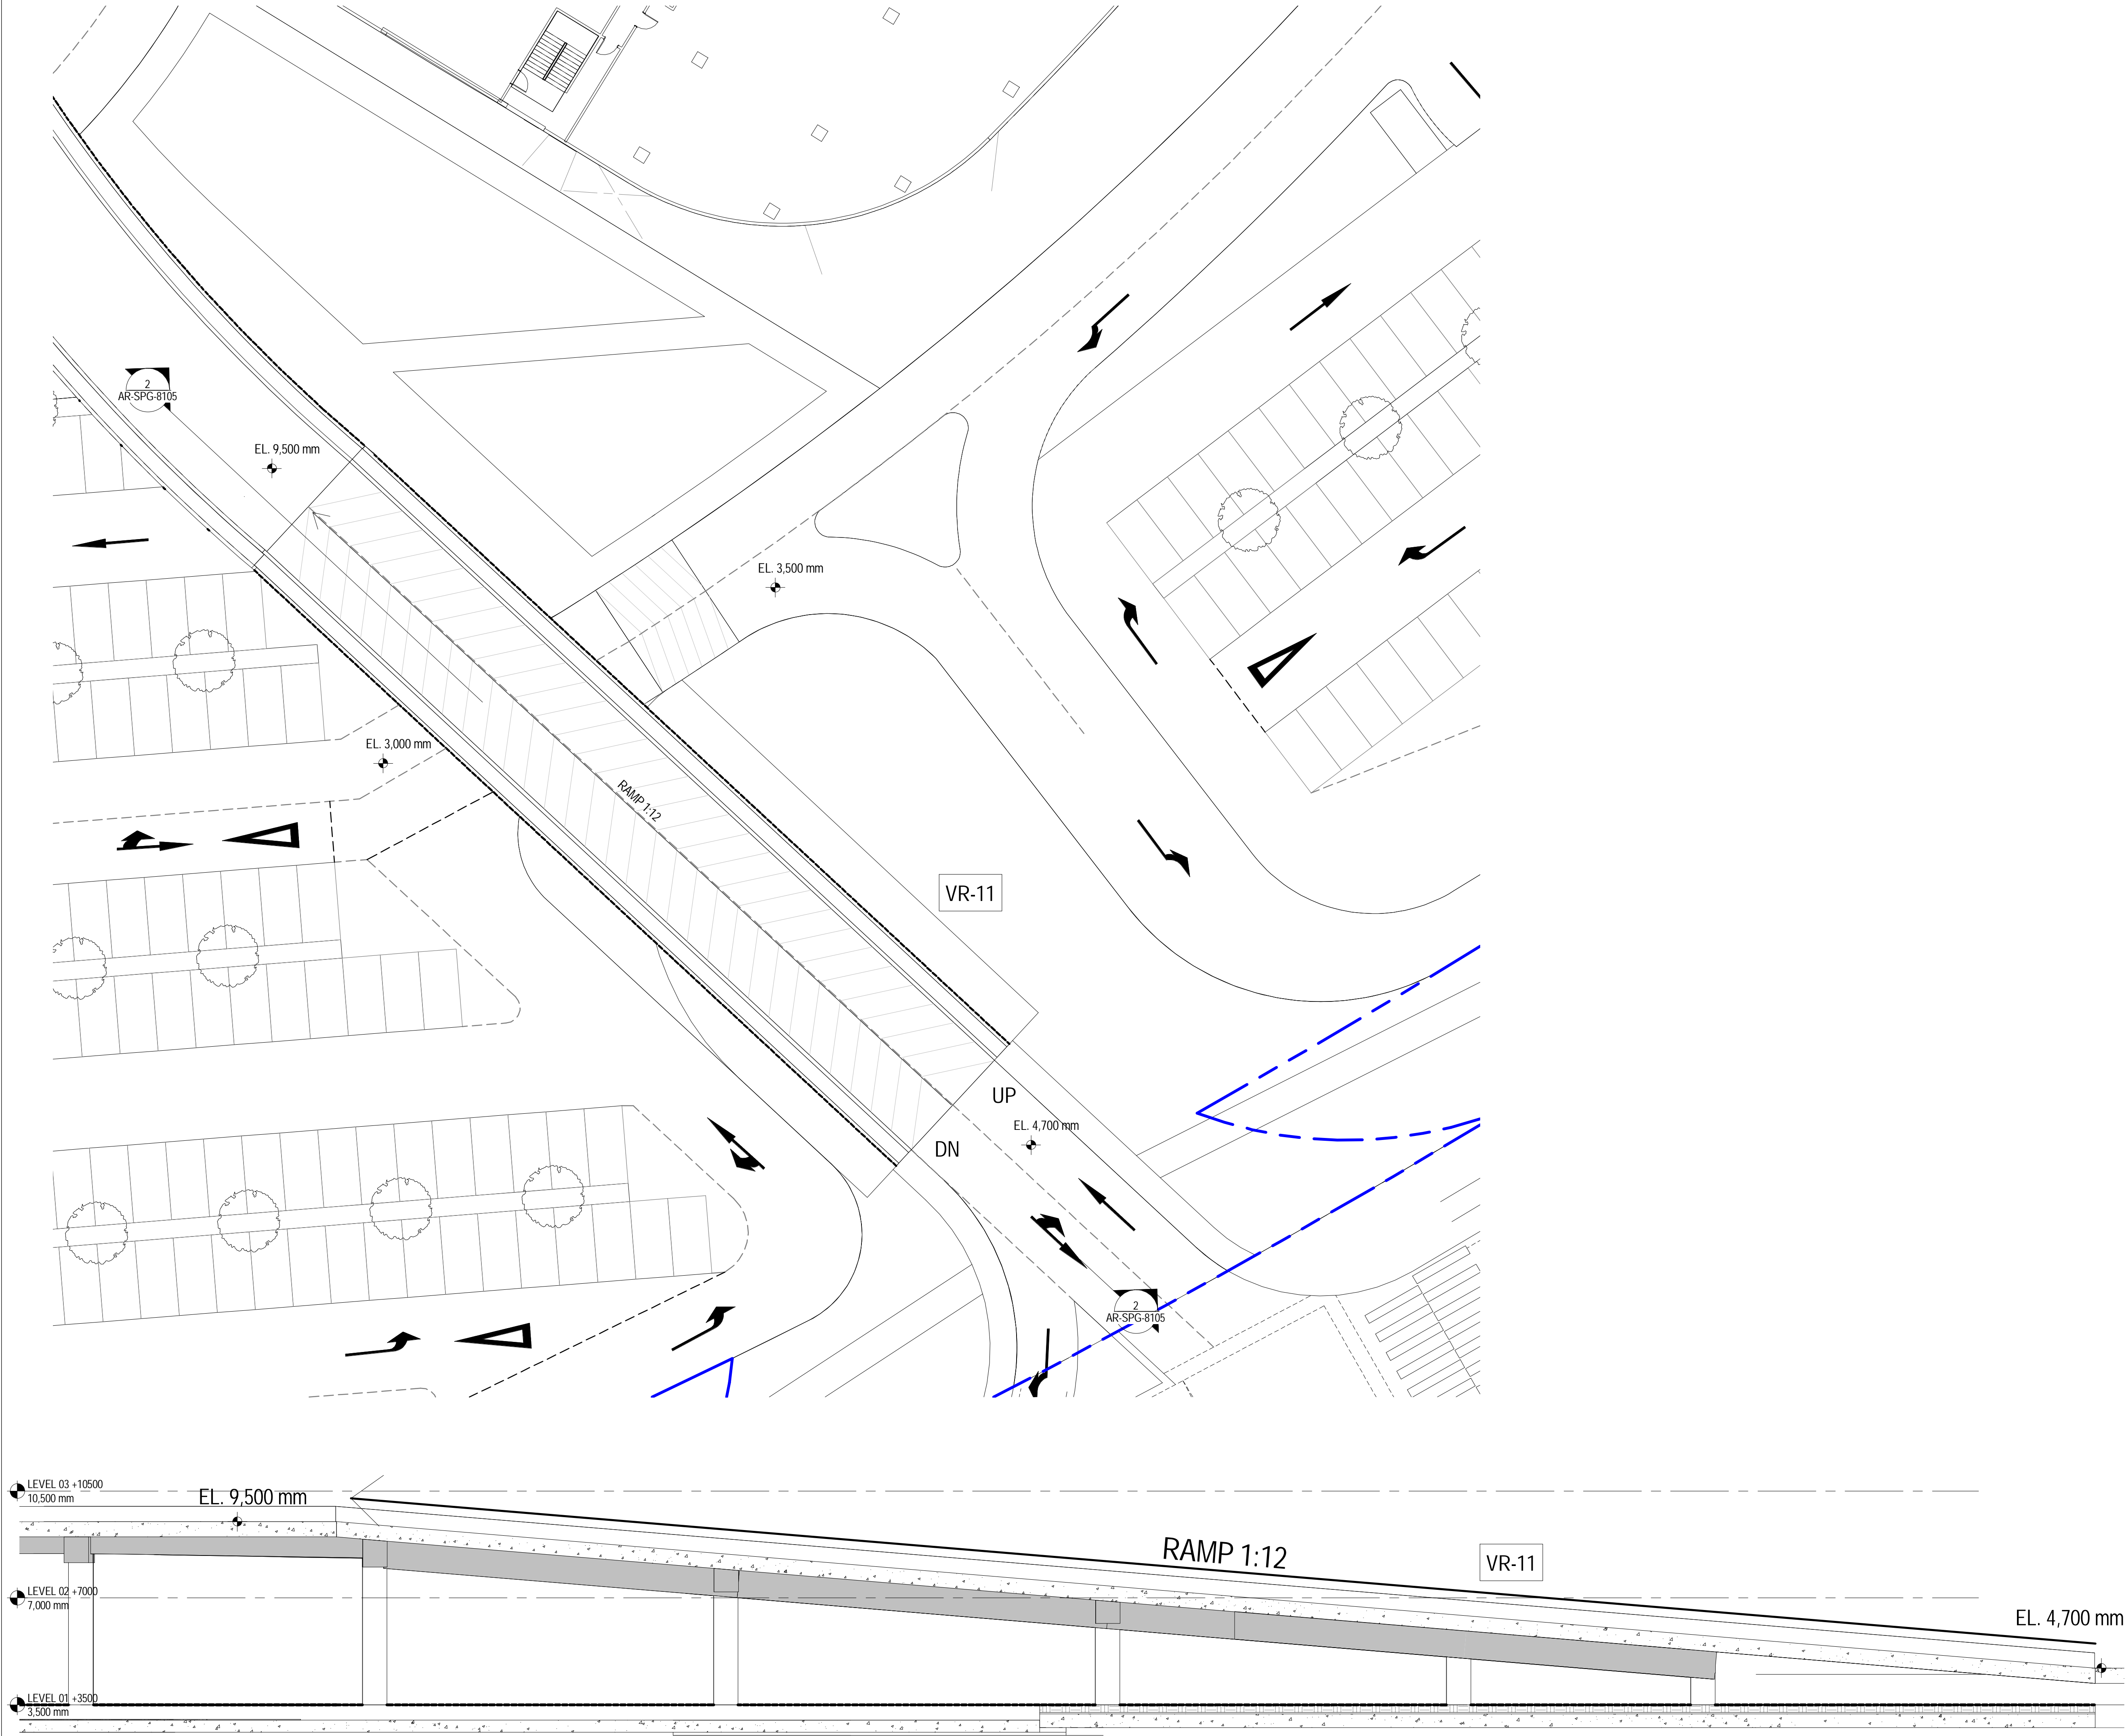

DRAWINGS ILLUSTRATE DESIGN INTENT ONLY AND ARE NOT FOR USE AS CONSTRUCTION DOCUMENTS. WHERE APPLICABLE, INFORMATION FROM CONSULTANTS DOCUMENTATION HAS BEEN SHOWN TO CONVEY DESIRED LOCATIONS AND RELATIONSHIPS.

INCHEON - REPUBLIC OF KOREA

PROJECT NUMBER  
170031-00

C	11.AUG.2017	DD PROGRESS SET
B	18.MAY.2017	100% SD
A	05.MAY.2017	75% SD
REV.	DATE	DESCRIPTION

DRAWING TITLE

PARKING - RAMP SECTION -  
SHEET 5 (VR-11)

Drawn: Author	Checked: Check	Approved: Approver	NORTH
SCALE	As indicated		
ISSUE		SHEET	
11.AUG.2017		A1	
SEQUENCE	AED-DE-DD-		
DRAWING	AR-SPG-8105		


ALL UNITS ARE IN MILLIMETERS UNLESS NOTED OTHERWISE

AED-DE-DD-AR-SPG-8105



C:\Projects\170031-00\_IR-SPG\_Arch\_160200.bim.rvt

8/9/2017 7:58:50 PM

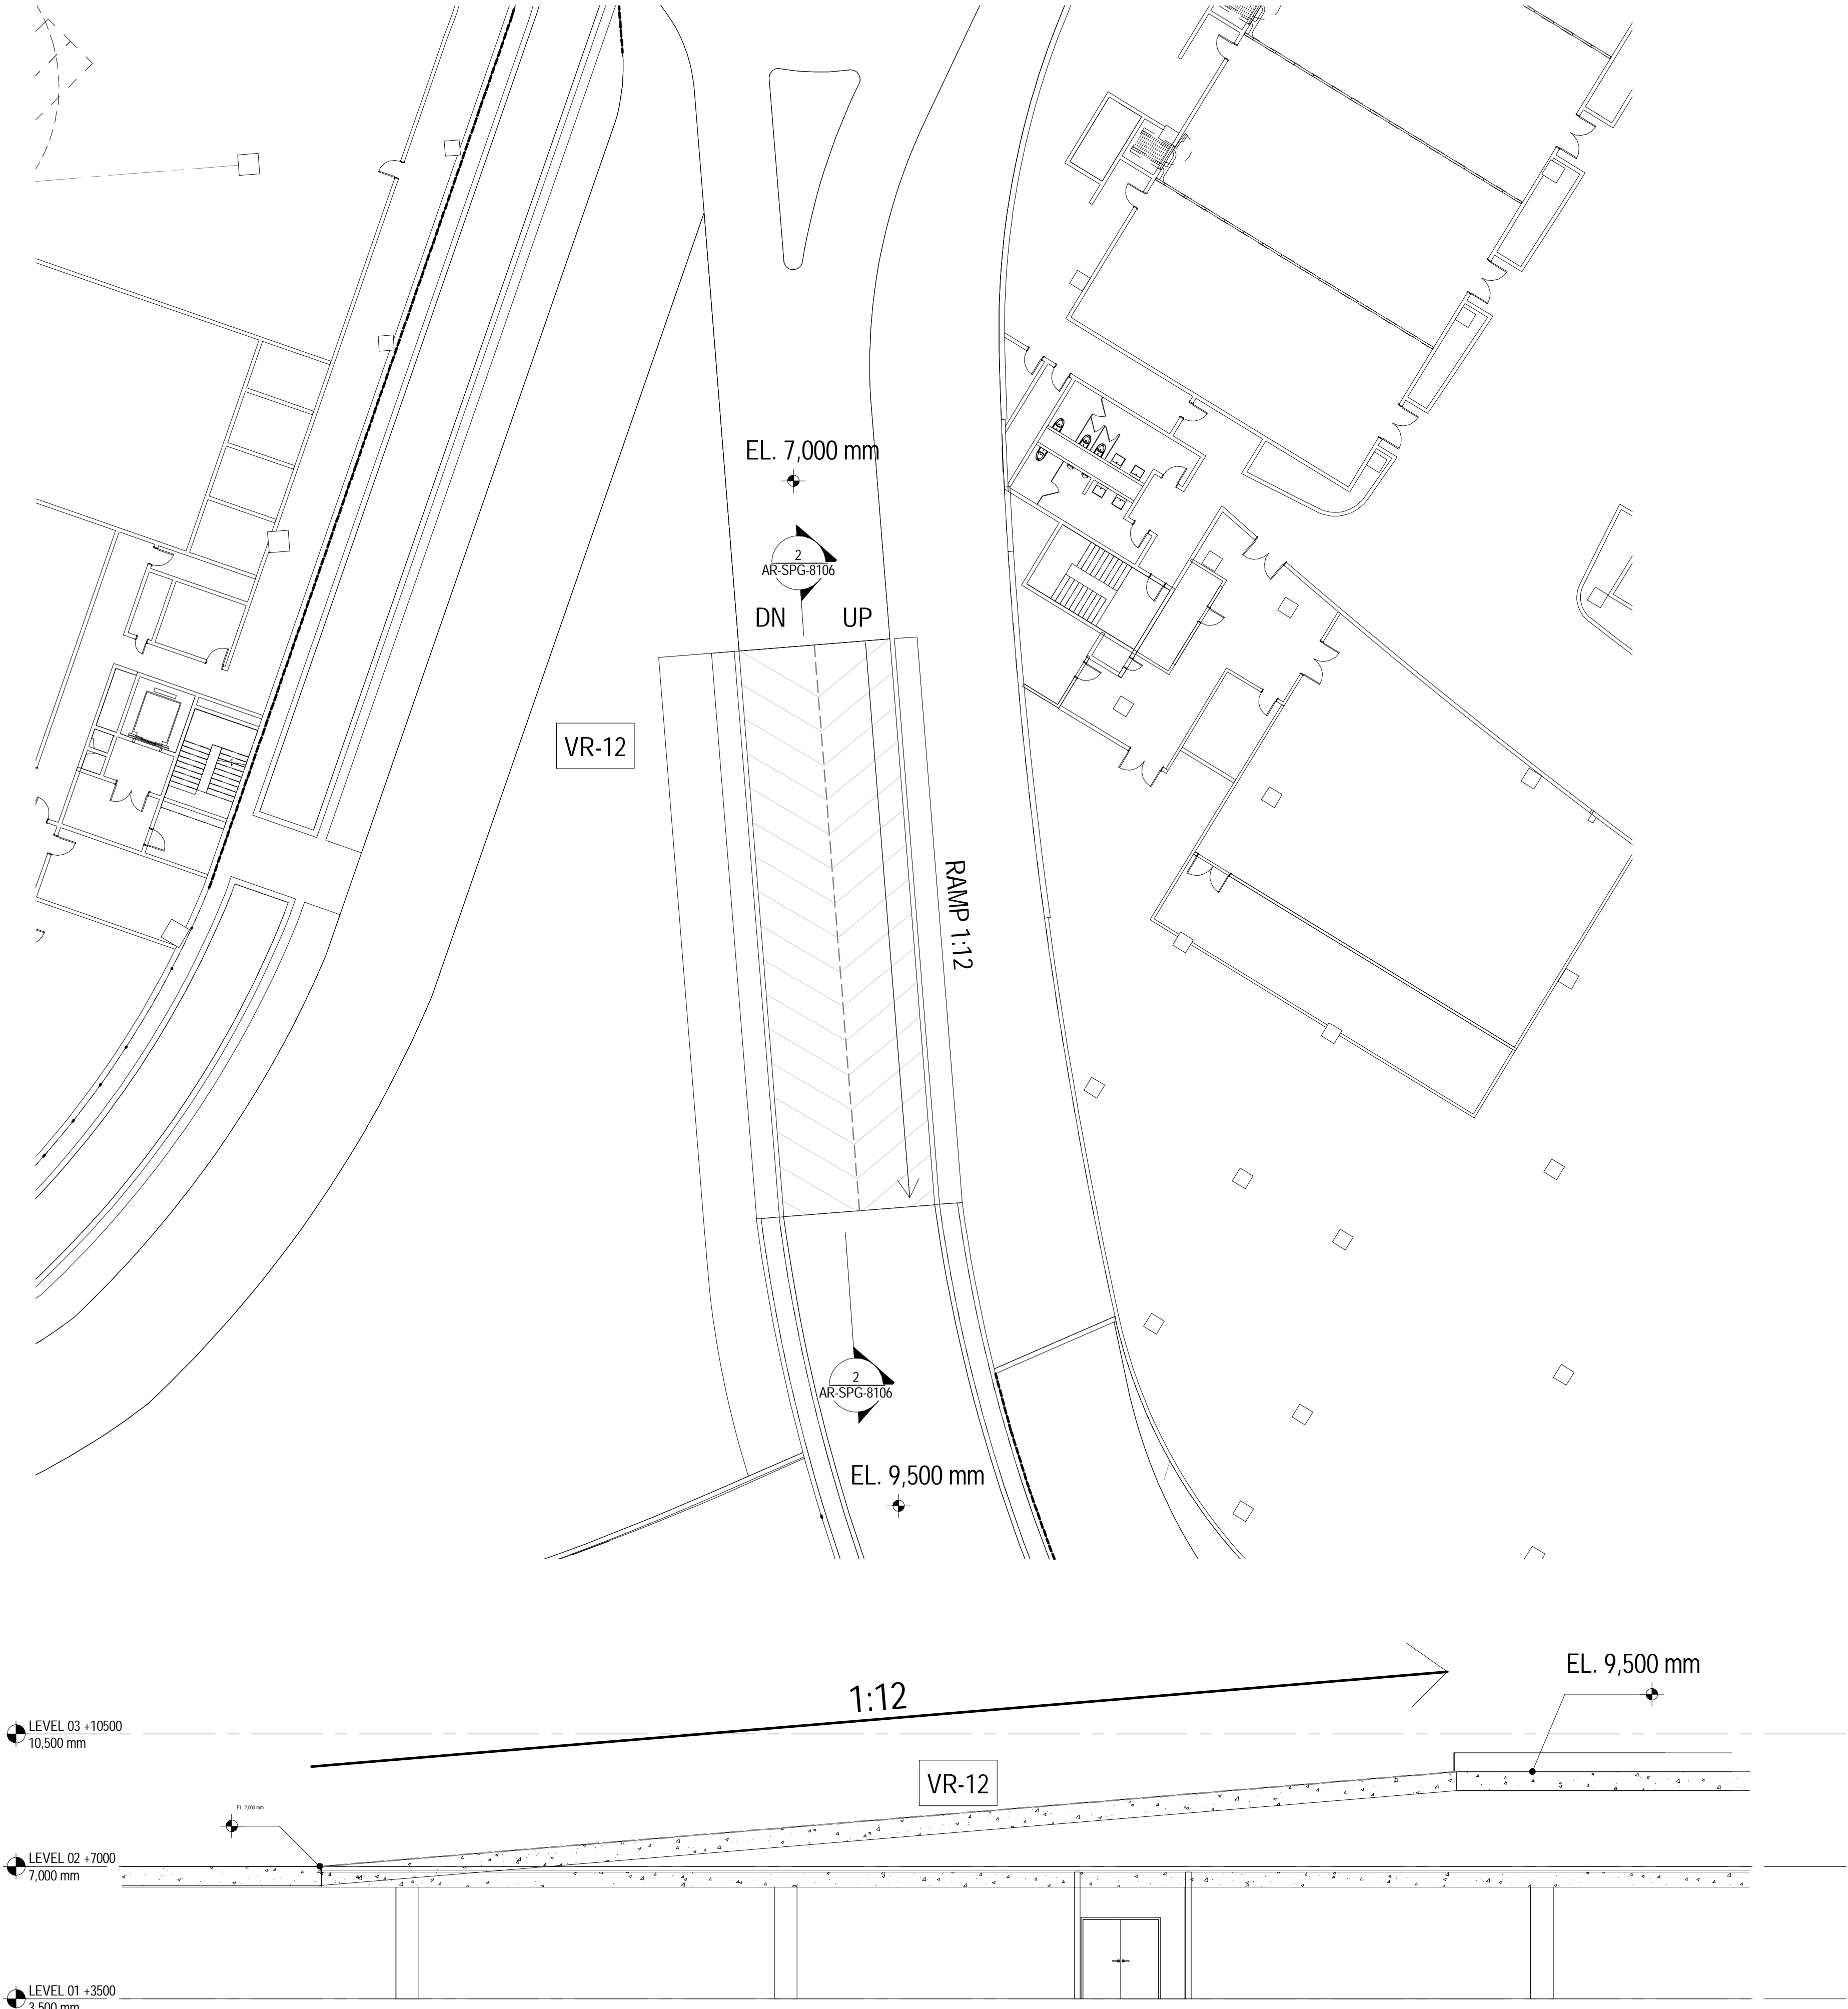

INCHEON - REPUBLIC OF KOREA

PROJECT NUMBER  
170031-00

C	11.AUG.2017	DD PROGRESS SET
B	18.MAY.2017	100% SD
A	05.MAY.2017	75% SD
REV.	DATE	DESCRIPTION

DRAWING TITLE

PARKING - RAMP SECTION -  
SHEET 6 (VR-12)

Drawn: Author	Checked: Checker	Approved: Approver	NORTH
SCALE	As indicated		
ISSUE	SHEET		
11.AUG.2017	A1		
SEQUENCE			
AED-DE-DD-			
DRAWING			
AR-SPG-8106			


ALL UNITS ARE IN MILLIMETERS UNLESS NOTED OTHERWISE

AED-DE-DD-AR-SPG-8106



C:\Projects\170031-00\_IR-SPG\_Arch\_160200.bim.rvt

8/11/2017 7:13:44 PM

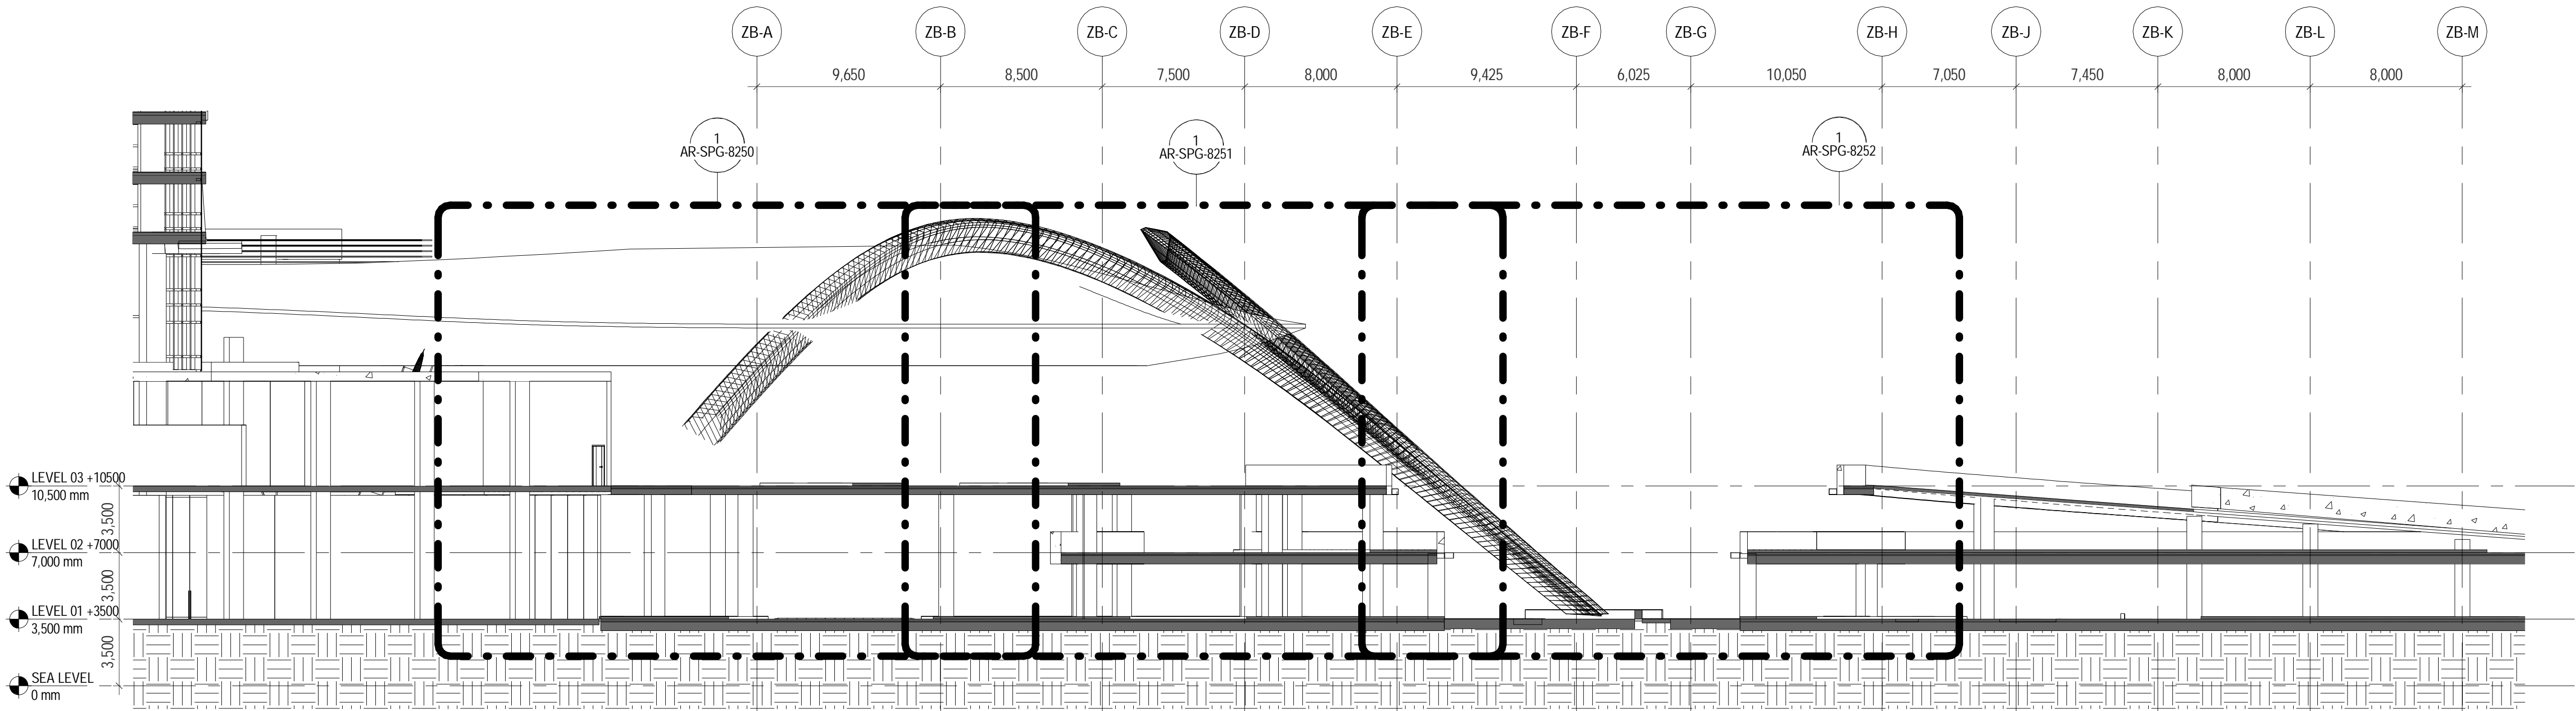

# 1 8201 - MAIN ENTRANCE PLANTER

SCALE: 1 : 200

INCHEON - REPUBLIC OF KOREA

PROJECT NUMBER  
170031-00

DRAWING TITLE

PARKING - PARKING SECTION -  
SHEET 1


Drawn: Author	Checked: EC	Approved: EC
SCALE 1 : 200		NORTH
ISSUE	SHEET	
11.AUG.2017	A1	
SEQUENCE		
AED-DE-DD-		
DRAWING		
AR-SPG-8201		
ALL UNITS ARE IN MILLIMETERS UNLESS NOTED OTHERWISE		

AED-DE-DD-AR-SPG-8201



C:\Projects\170031-00\_IR-SPG\_Arch\_160200.bim.rvt

8/11/2017 7:14:04 PM

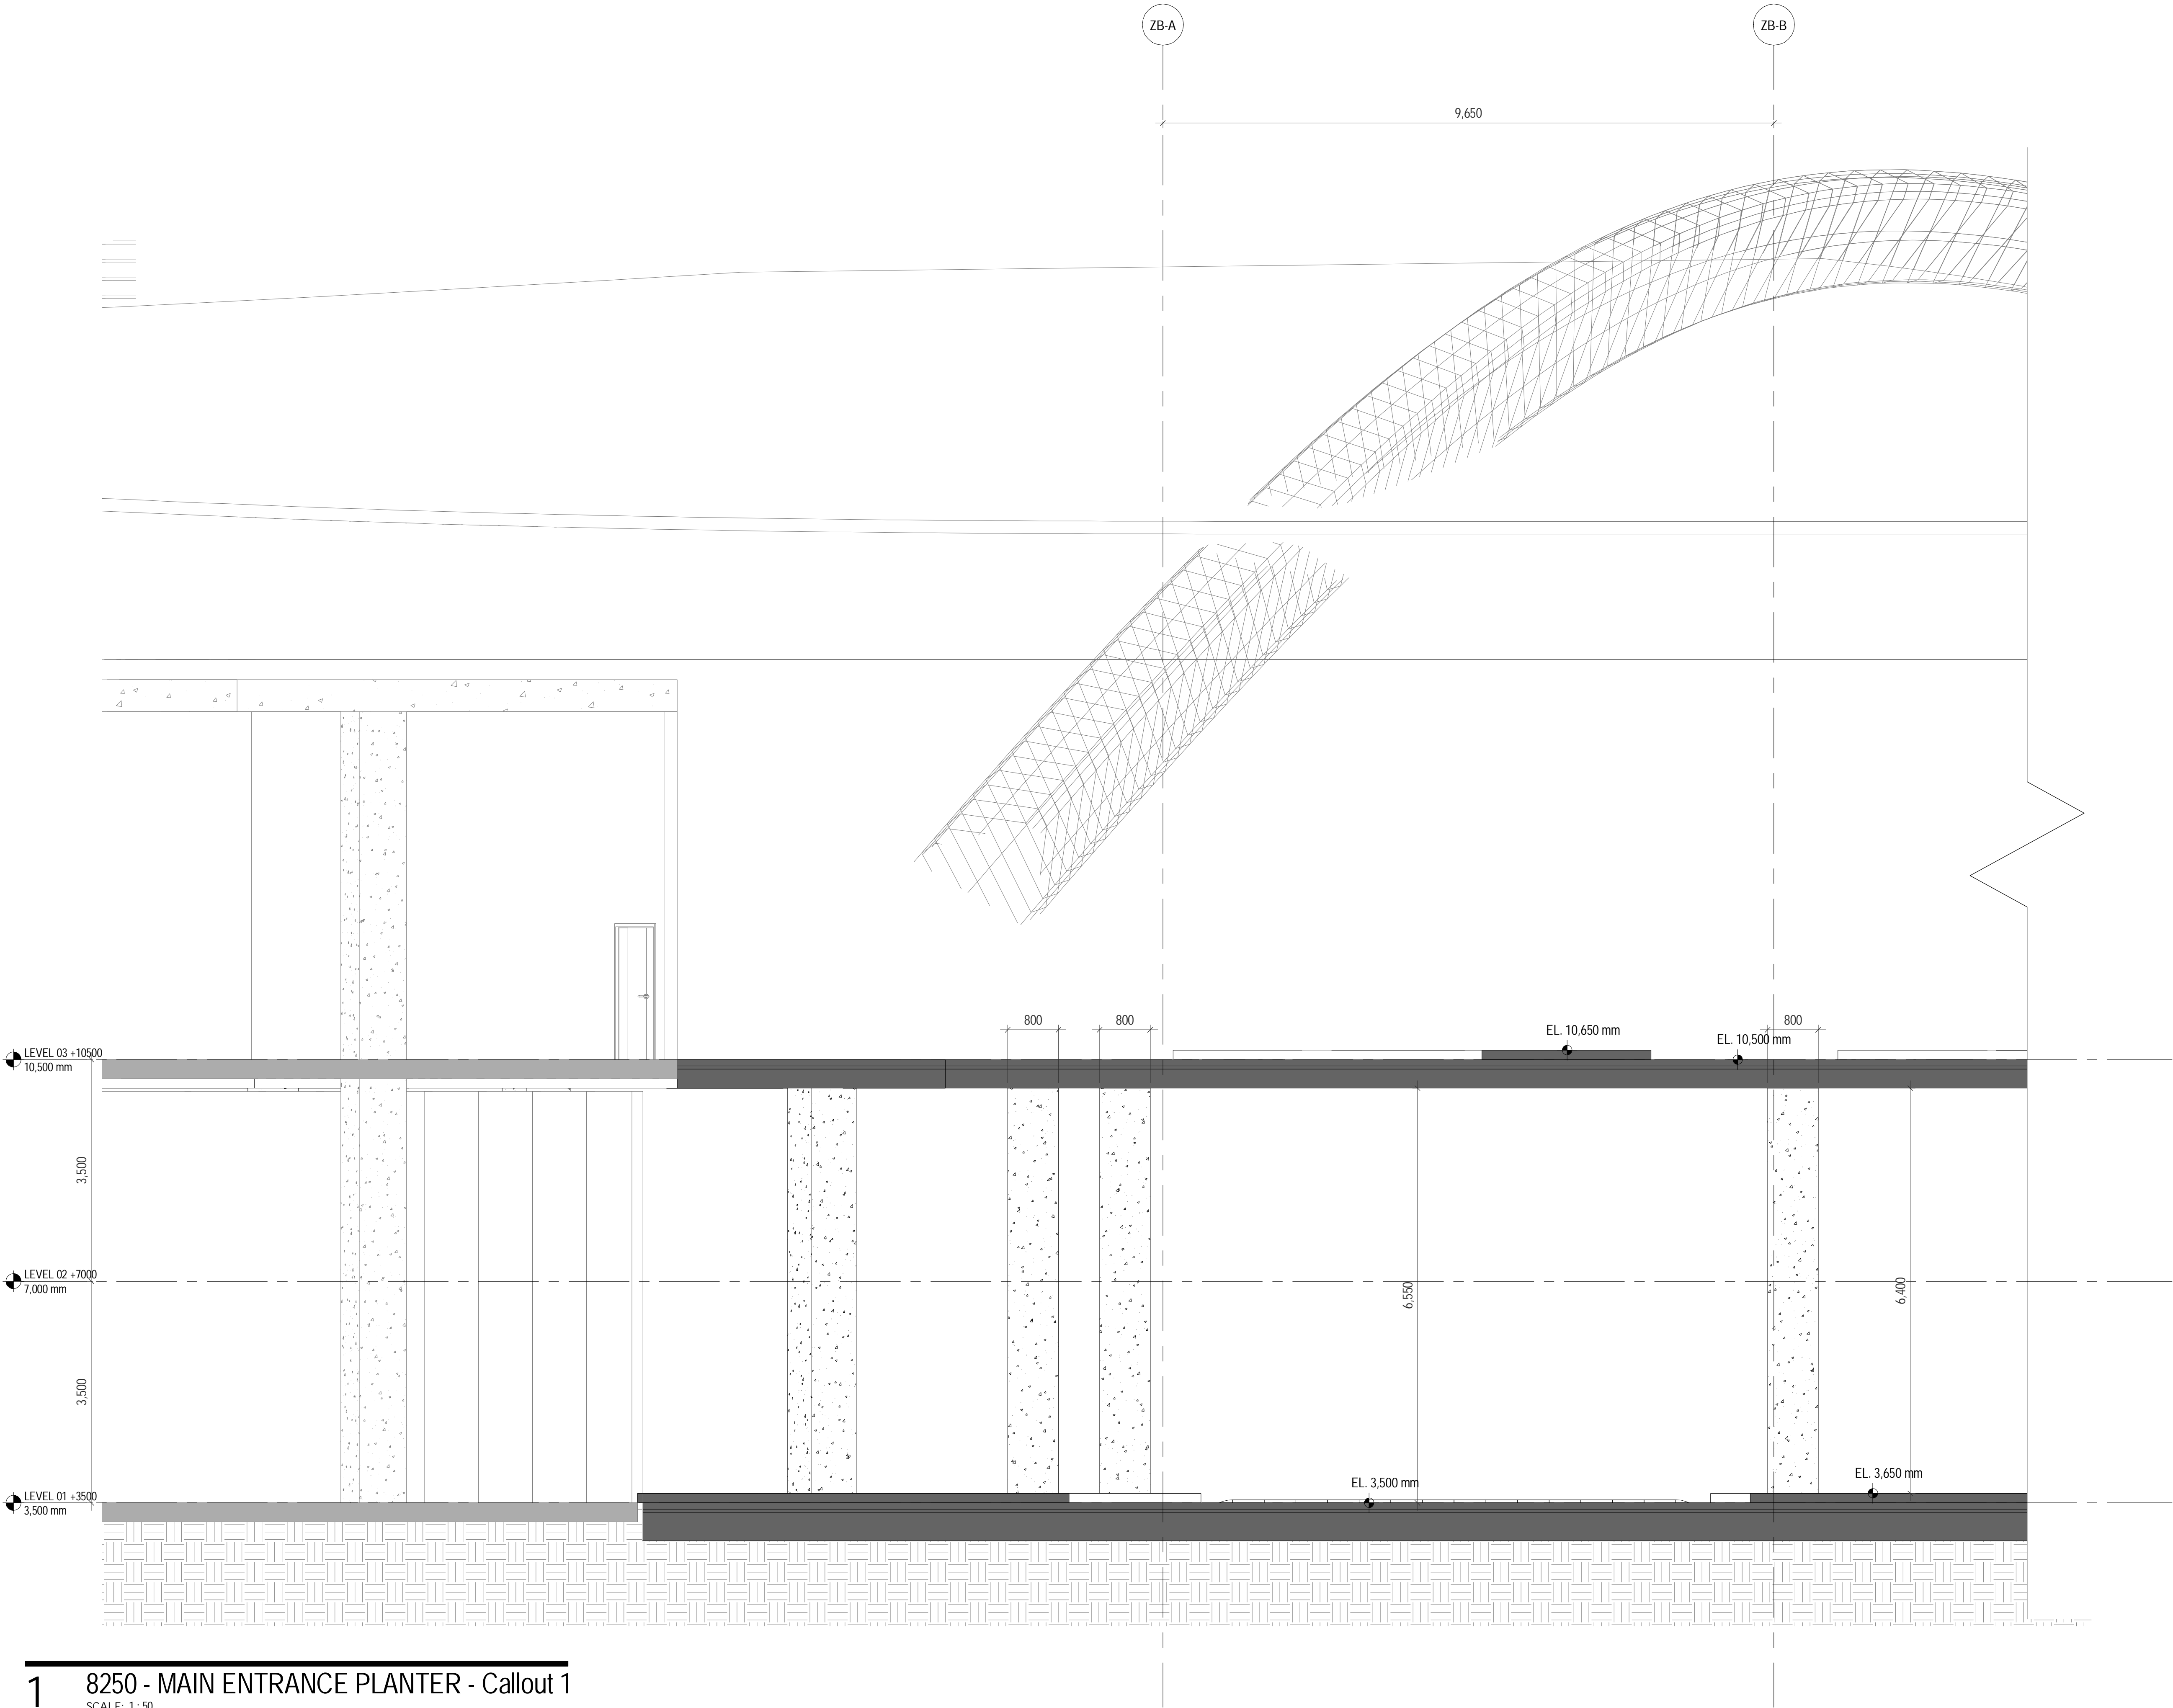

1 8250 - MAIN ENTRANCE PLANTER - Callout 1  
SCALE: 1 : 50

INCHEON - REPUBLIC OF KOREA

PROJECT NUMBER  
170031-00

REV.	DATE	DESCRIPTION
A	11.AUG.2017	DD PROGRESS SET


DRAWING TITLE

PARKING - ENLARGED SECTION  
- SHEET 1

Drawn: Author		Checked: EC	Approved: EC
SCALE 1 : 50			NORTH
ISSUE		SHEET	
11.AUG.2017		A1	
SEQUENCE			
AED-DE-DD-			
DRAWING			
AR-SPG-8250			
ALL UNITS ARE IN MILLIMETERS UNLESS NOTED OTHERWISE			

AED-DE-DD-AR-SPG-8250



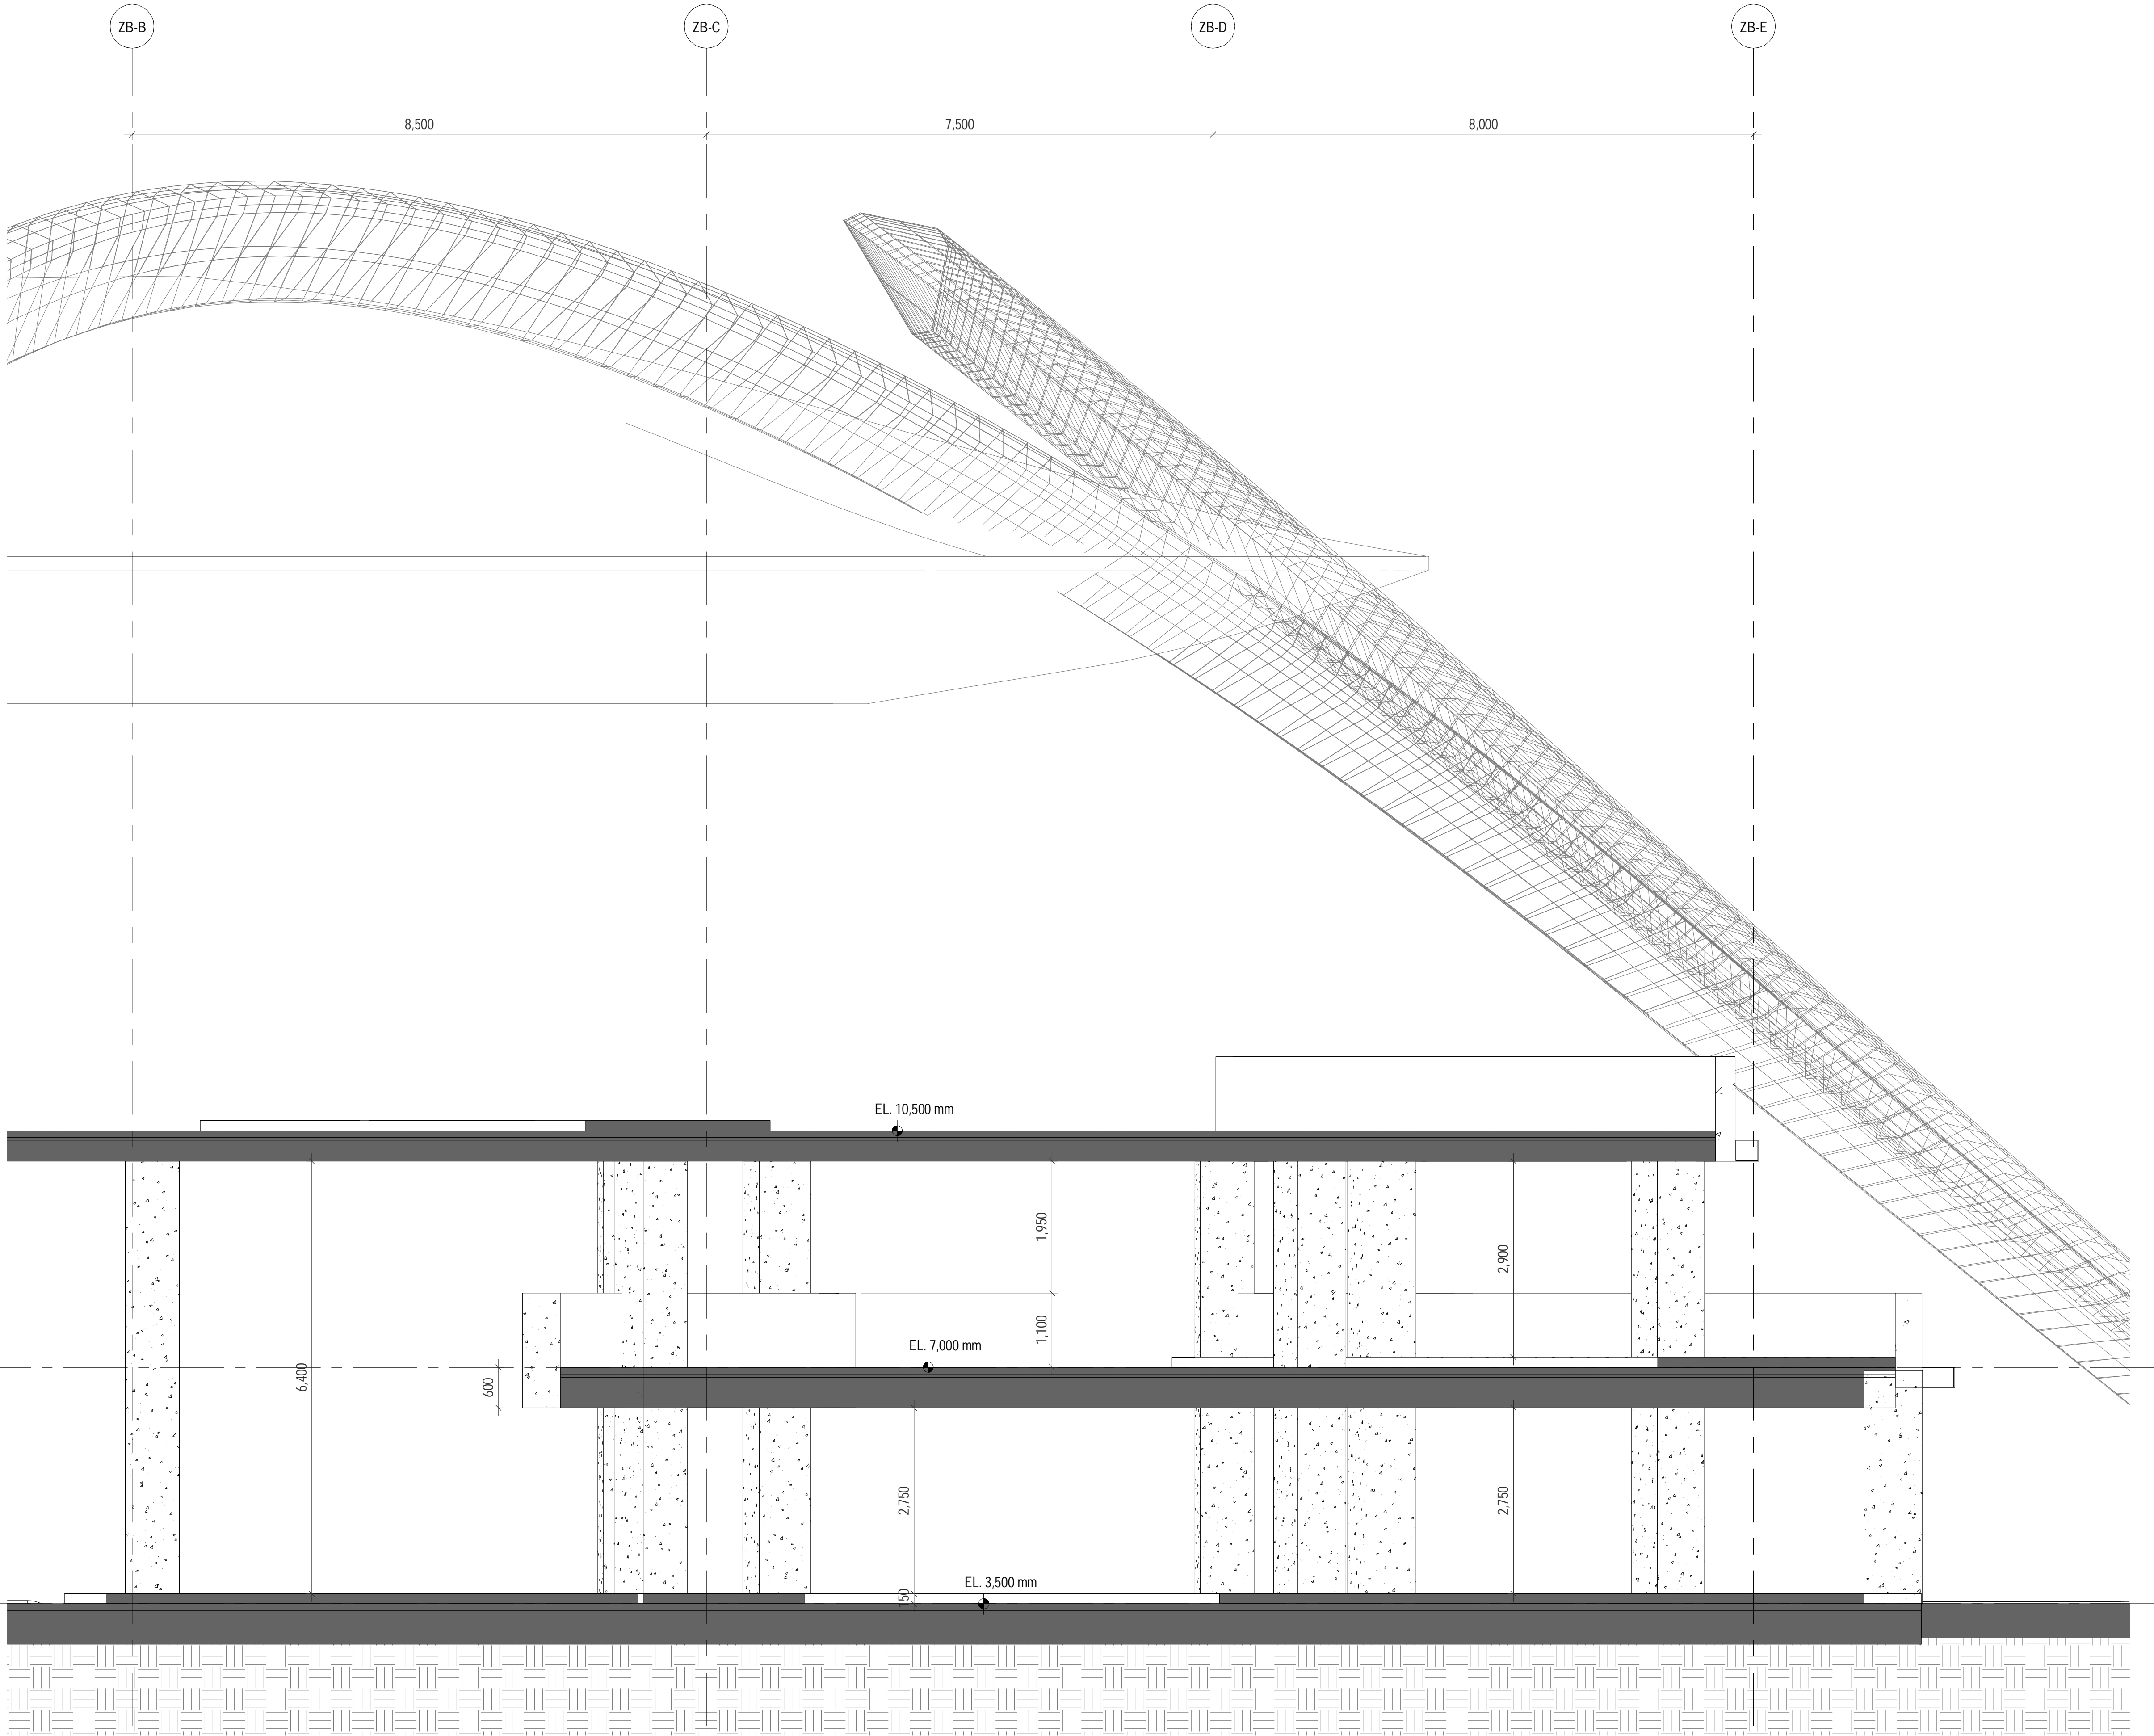

**1** 8250 - MAIN ENTRANCE PLANTER - Callout 2  
SCALE: 1 : 50

INCHEON - REPUBLIC OF KOREA

PROJECT NUMBER  
170031-00

REV.	DATE	DESCRIPTION
A	11.AUG.2017	DD PROGRESS SET

DRAWING TITLE

PARKING - ENLARGED SECTION  
- SHEET 2

Drawn: Author	Checked: EC	Approved: EC
SCALE 1 : 50		NORTH
ISSUE	SHEET	
11.AUG.2017	A1	
SEQUENCE		
AED-DE-DD-DRAWING		

**AR-SPG-8251**  
ALL UNITS ARE IN MILLIMETERS UNLESS NOTED OTHERWISE

AED-DE-DD-AR-SPG-8251



INCHEON - REPUBLIC OF KOREA

PROJECT NUMBER  
170031-00

A	11.AUG.2017	DD PROGRESS SET
REV.	DATE	DESCRIPTION

DRAWING TITLE


PARKING - ENLARGED SECTION  
- SHEET 3

Drawn: Author	Checked: EC	Approved: EC
SCALE 1 : 50		NORTH
ISSUE	SHEET	
11.AUG.2017	A1	
SEQUENCE		
<u>AED-DE-DD-</u>		
DRAWING		

AR-SPG-8252

ALL UNITS ARE IN MILLIMETERS UNLESS NOTED OTHERWISE

AED-DE-DD-AR-SPG-8252

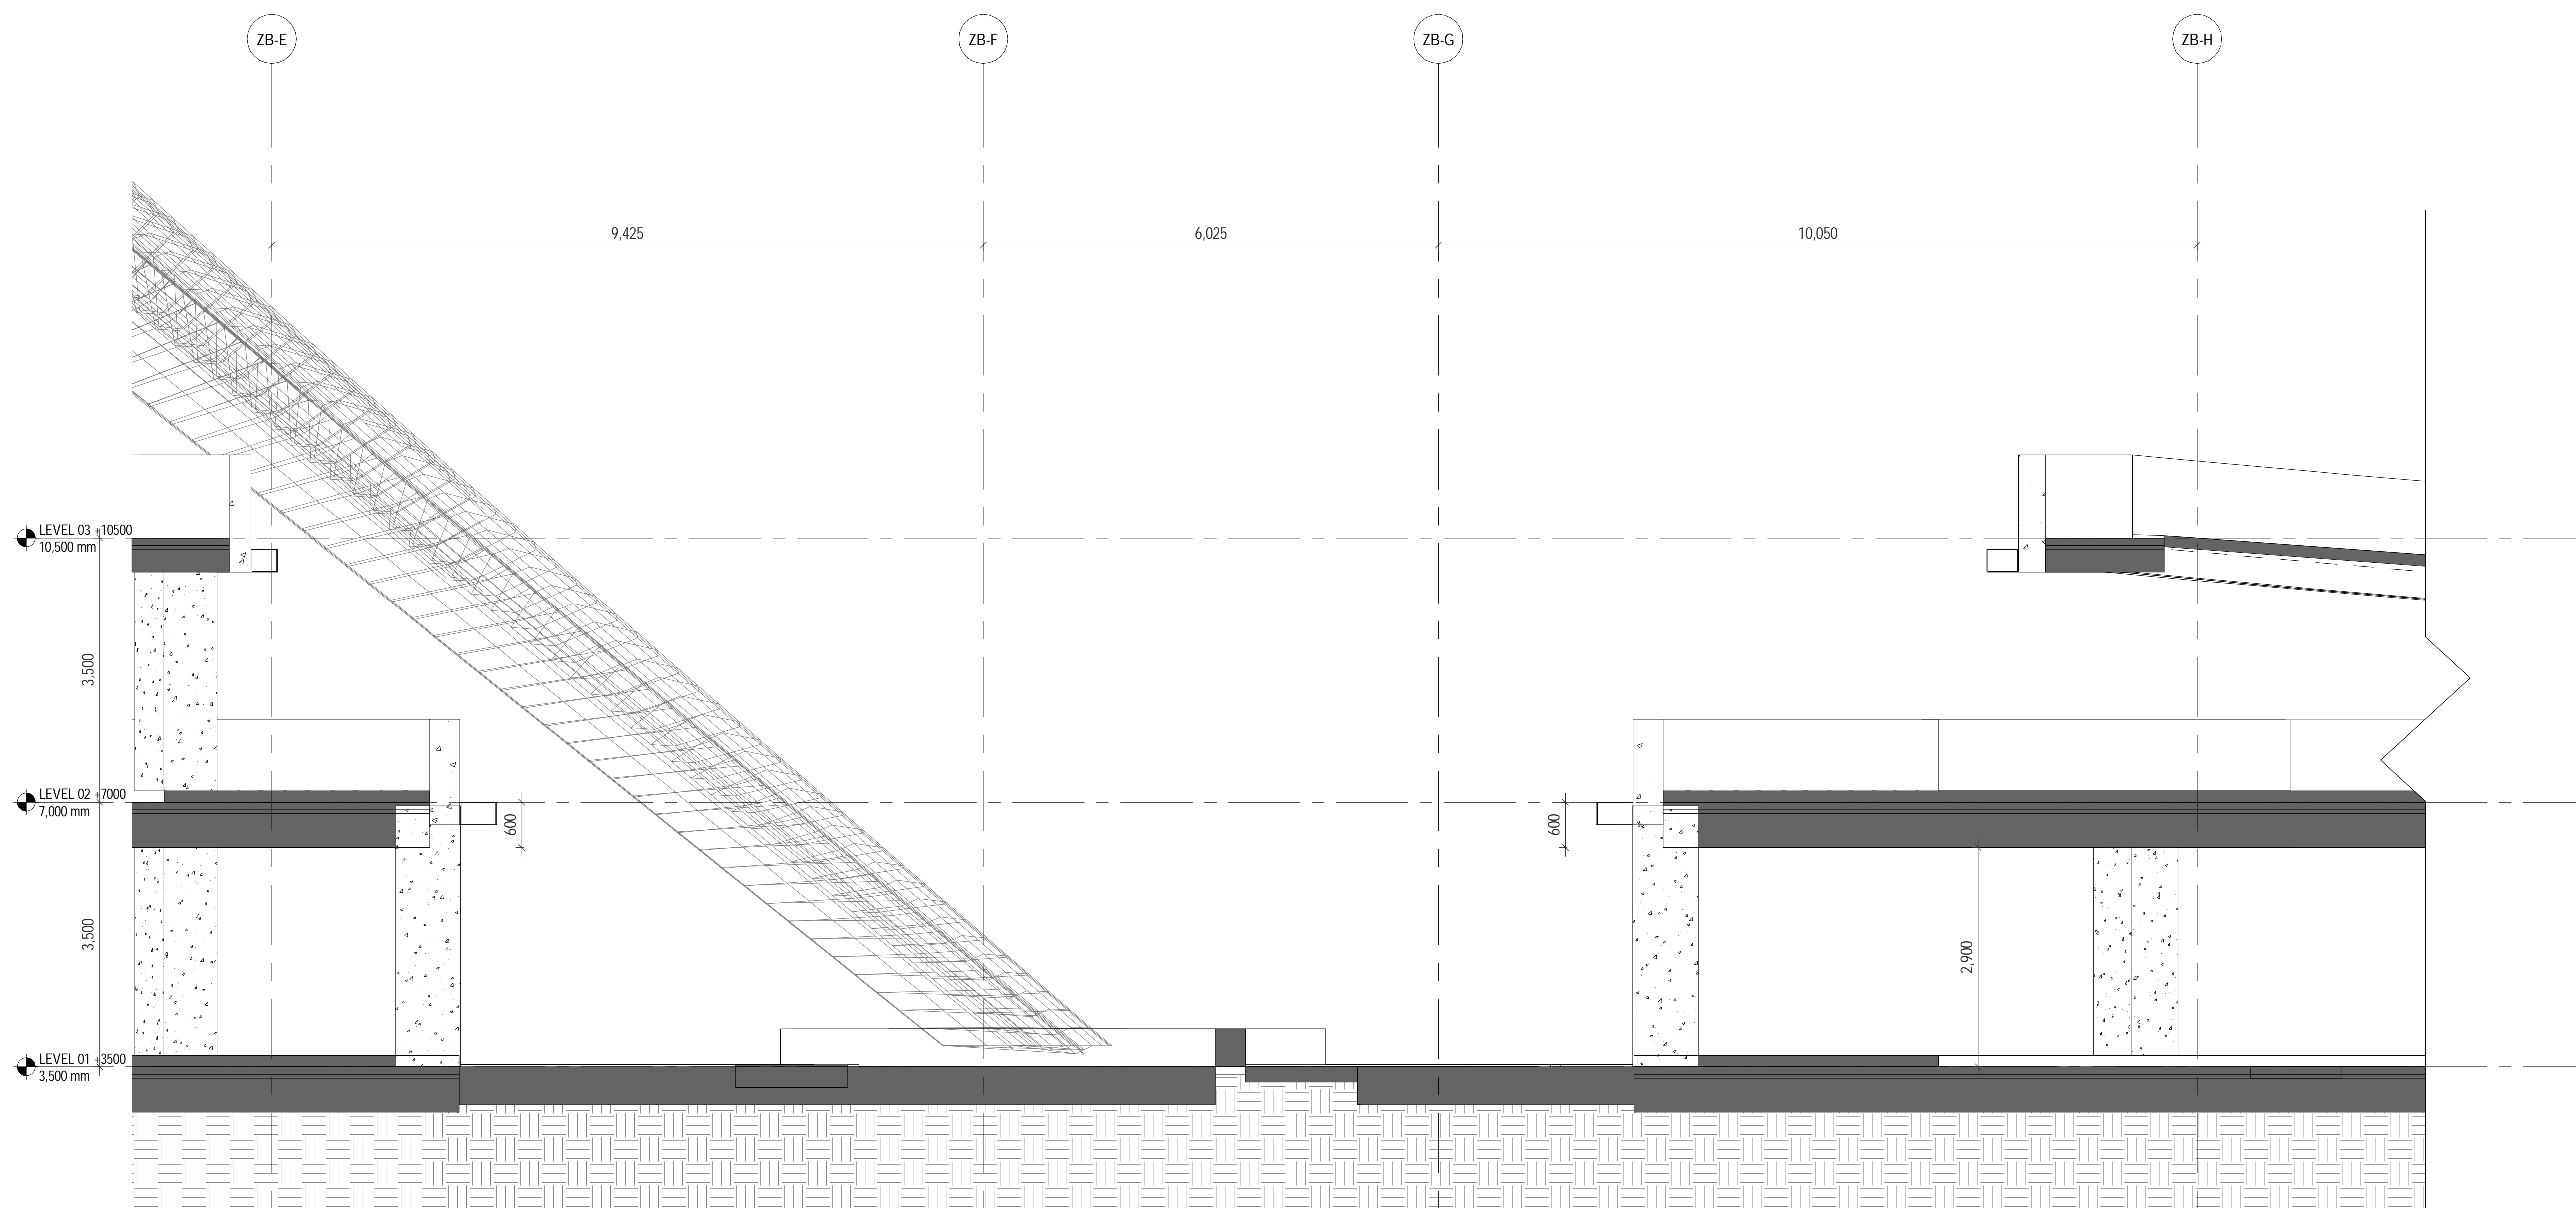


1 8250 - MAIN ENTRANCE PLANTER - Callout 3  
SCALE: 1:50

SCALE: 1:50




C:\Projects\170031-00\_IR-SPG\_Arch\_162000.bim.rvt

8/11/2017 7:14:56 PM

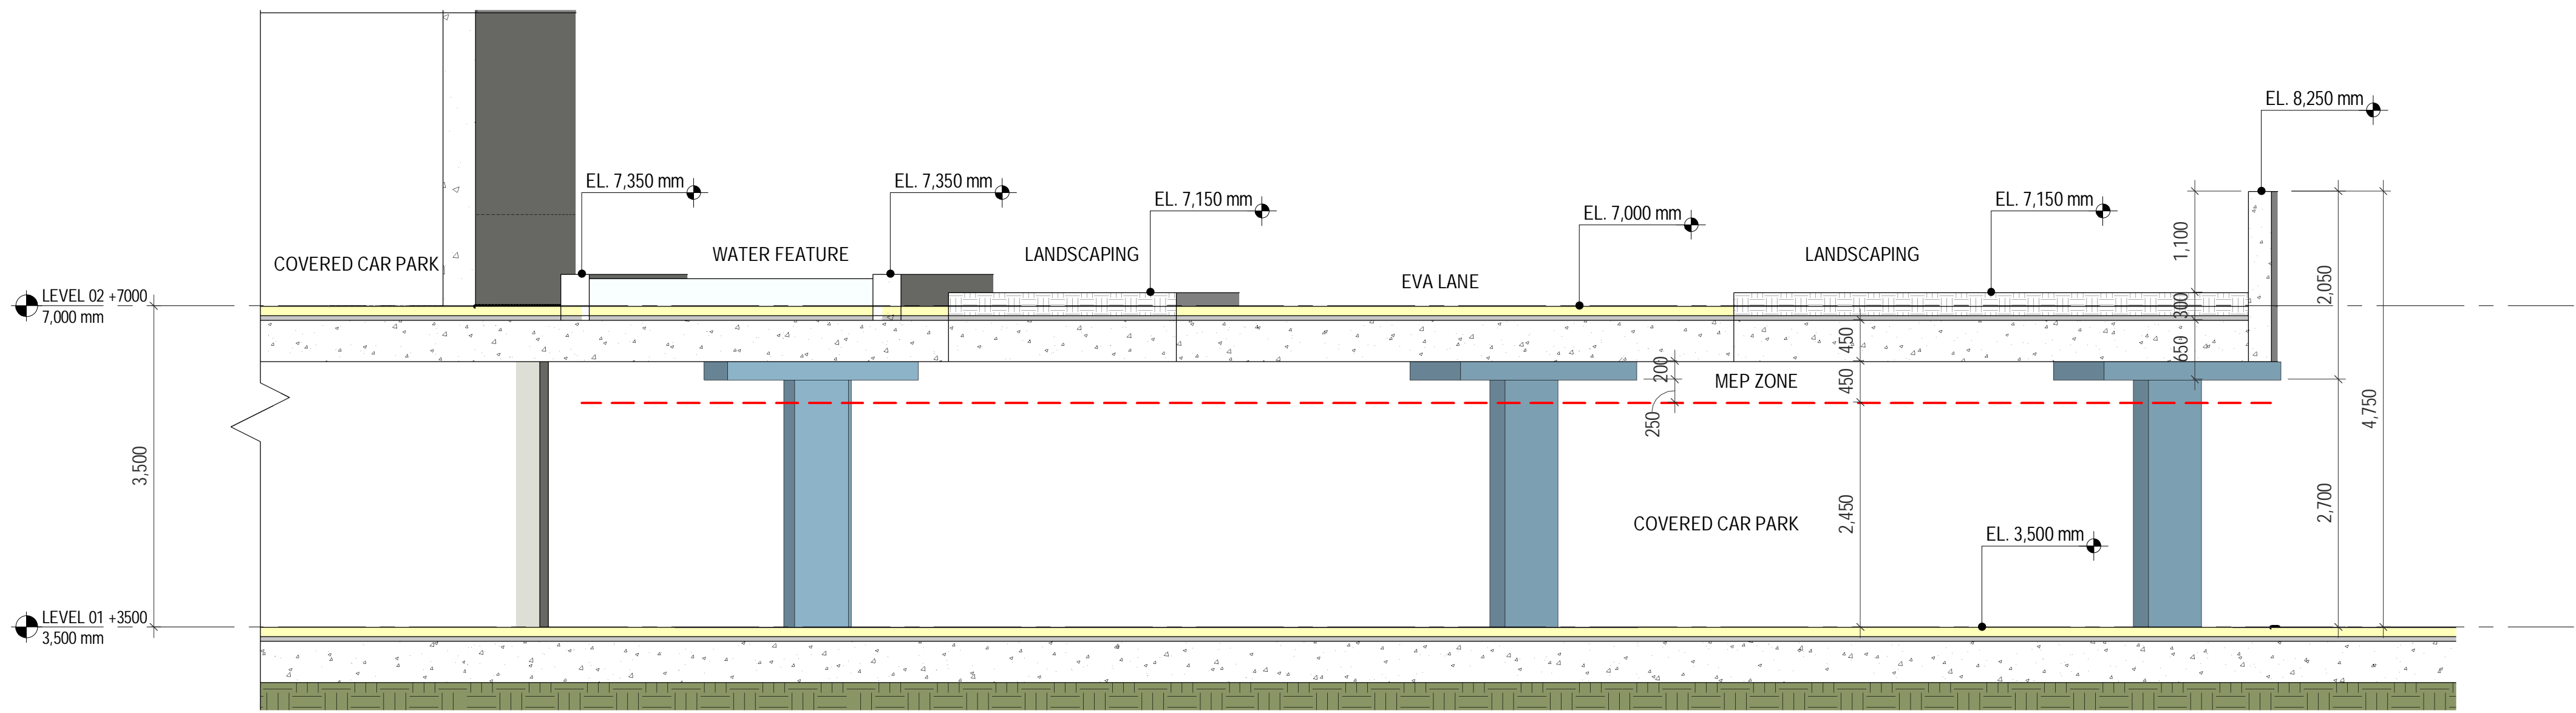

2 8301 - CASINO SECTION  
SCALE: 1 : 50

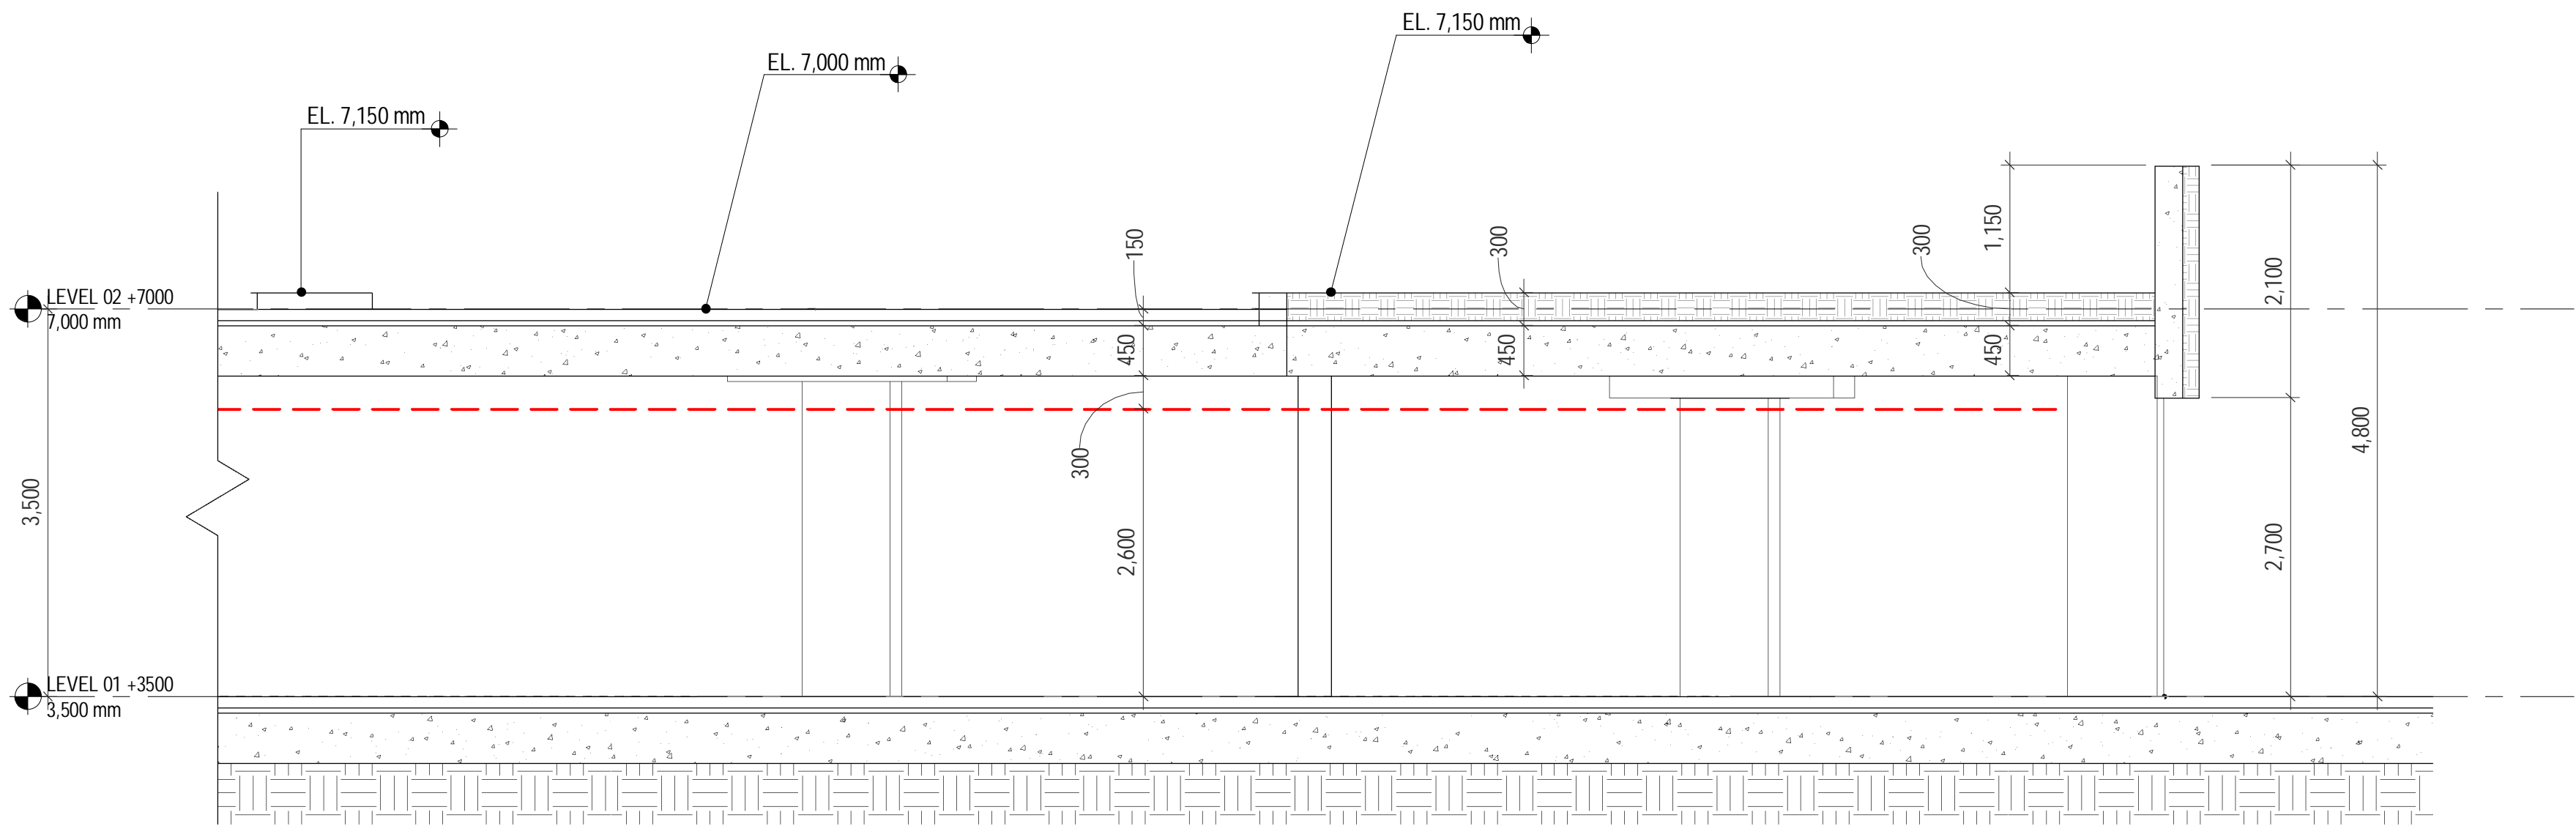

1 8301 - CAR PARK SECTION  
SCALE: 1 : 50

INCHEON - REPUBLIC OF KOREA



PROJECT NUMBER  
170031-00

11.AUG.2017 DD PROGRESS SET

REV. DATE DESCRIPTION

DRAWING TITLE


PARKING - DETAIL SECTION -  
SHEET 1

Drawn: Author	Checked: EC	Approved: EC
SCALE 1 : 50		NORTH
ISSUE	SHEET	
11.AUG.2017	A1	
SEQUENCE		
AED-DE-DD-		
DRAWING		
AR-SPG-8301		

ALL UNITS ARE IN MILLIMETERS UNLESS NOTED OTHERWISE

AED-DE-DD-AR-SPG-8301



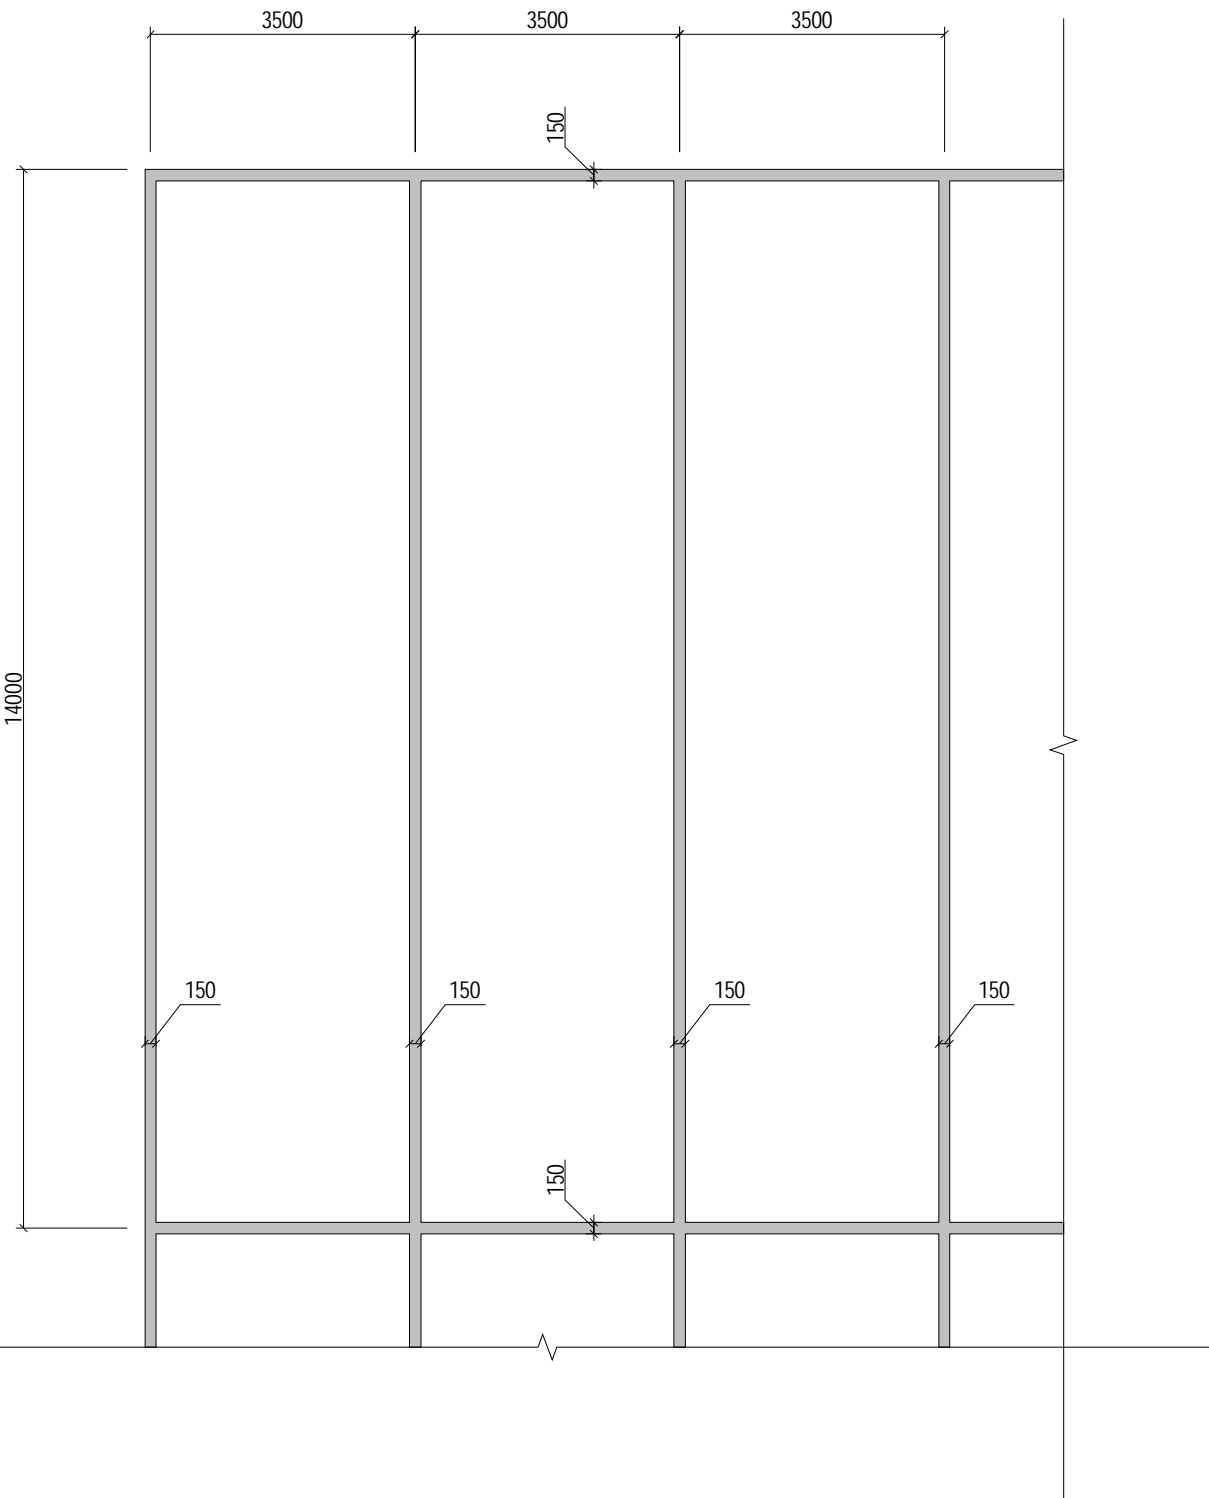


04 TYPICAL COACH PARKING LOT


QUANTITY TABLE

DIVISION	STANDARD	UNIT	QUANTITY		REMARK
			SINGLE	CONTINUATION	
PARALLEL PARKING	WHITE COLOR	m'	2.64	2.27	
90° PARKING	(1 ROW)	WHITE COLOR	2.19	1.42	
	(2 ROW)	WHITE COLOR	4.01	2.49	
CROSSWALK	WHITE COLOR	m'	3.04		BASED ON B=1.8m
DISABLED PARKING LINE	WHITE COLOR	m'	0.34		


(PER UNIT)

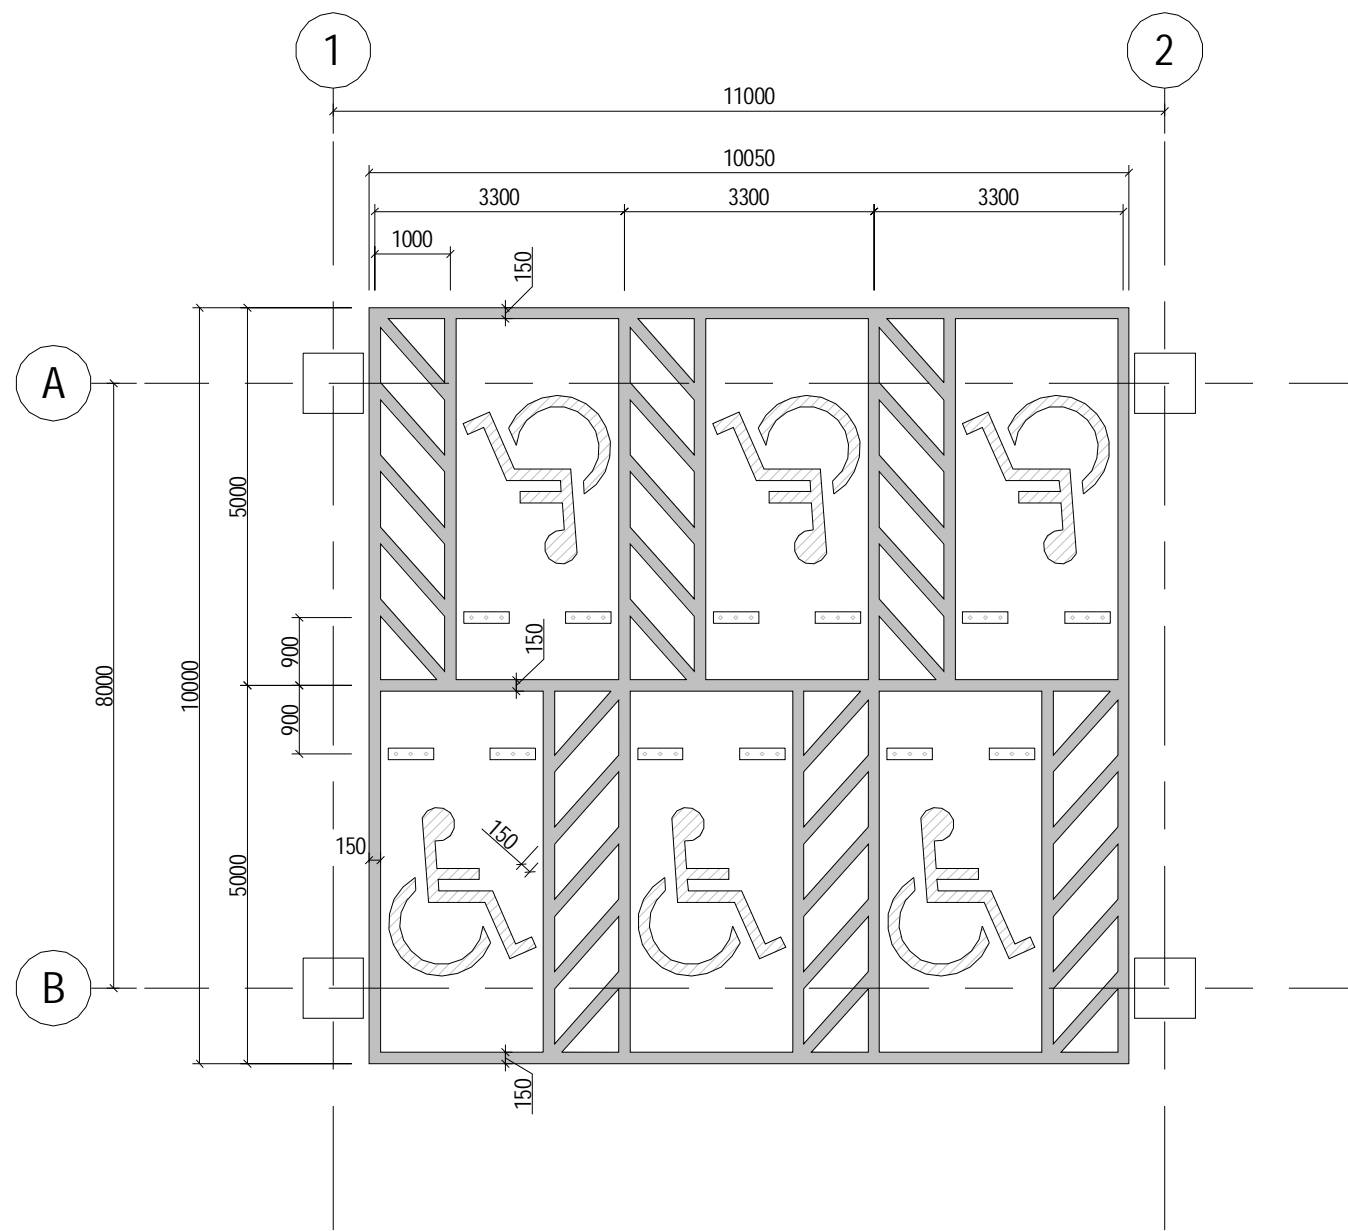

01 TYPICAL DISABLE PARKING LOT

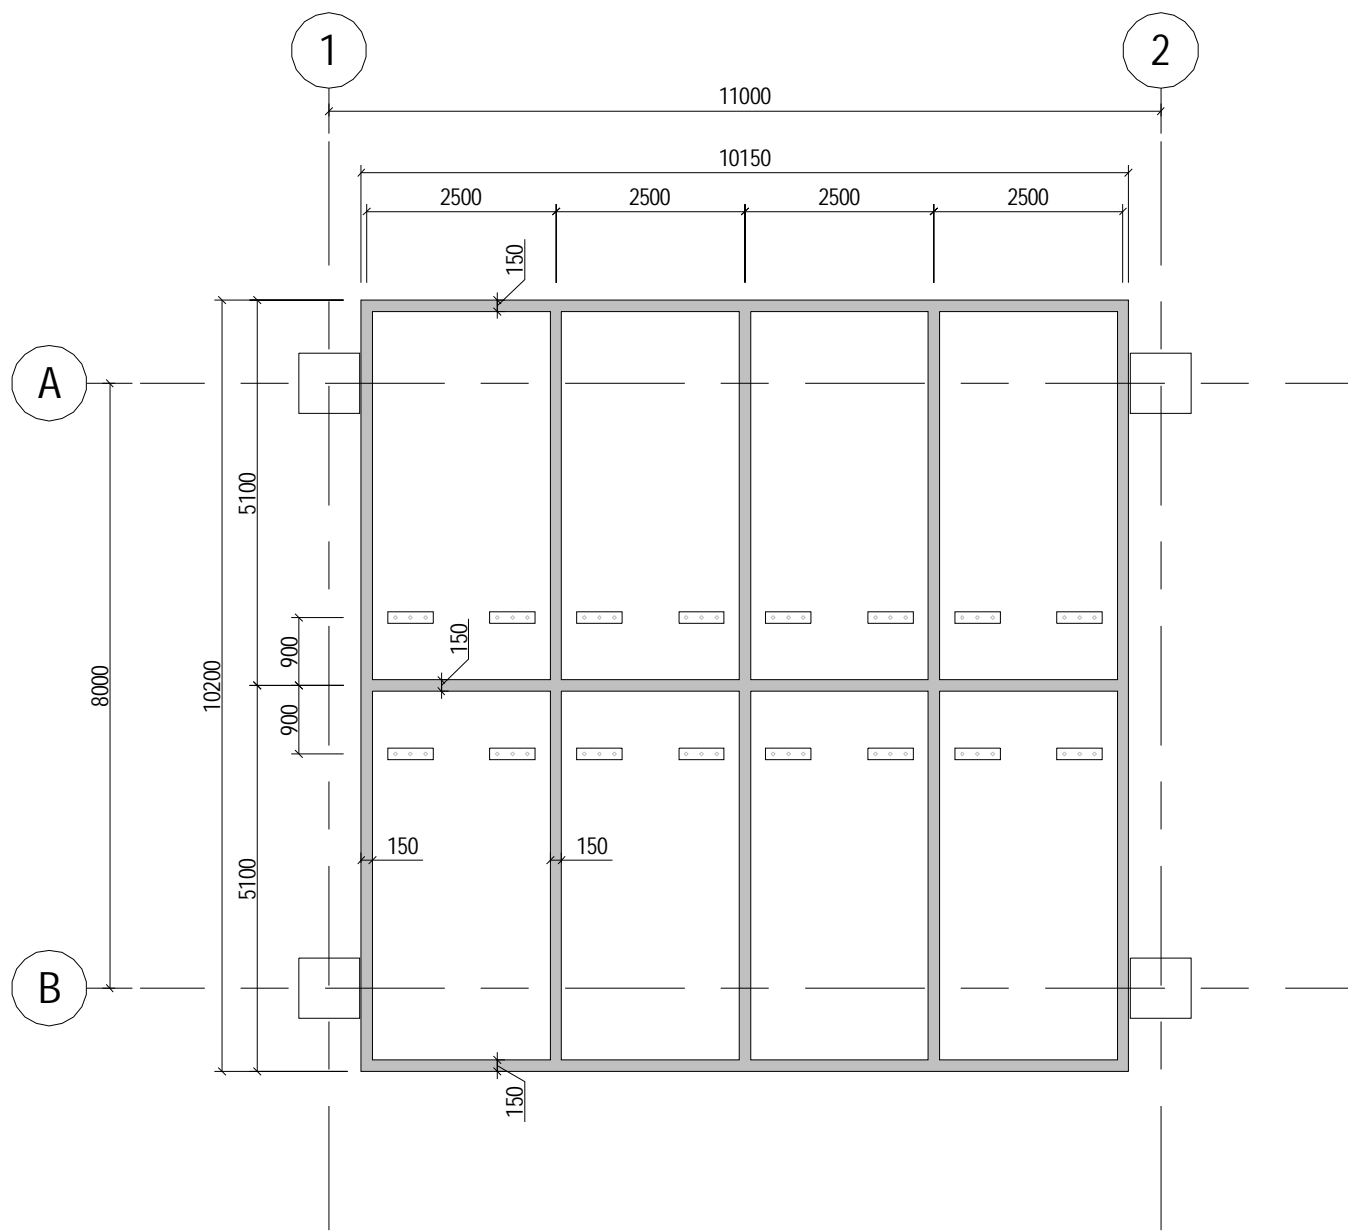

02 TYPICAL PARKING LOT - (EXTENDED TYPE)

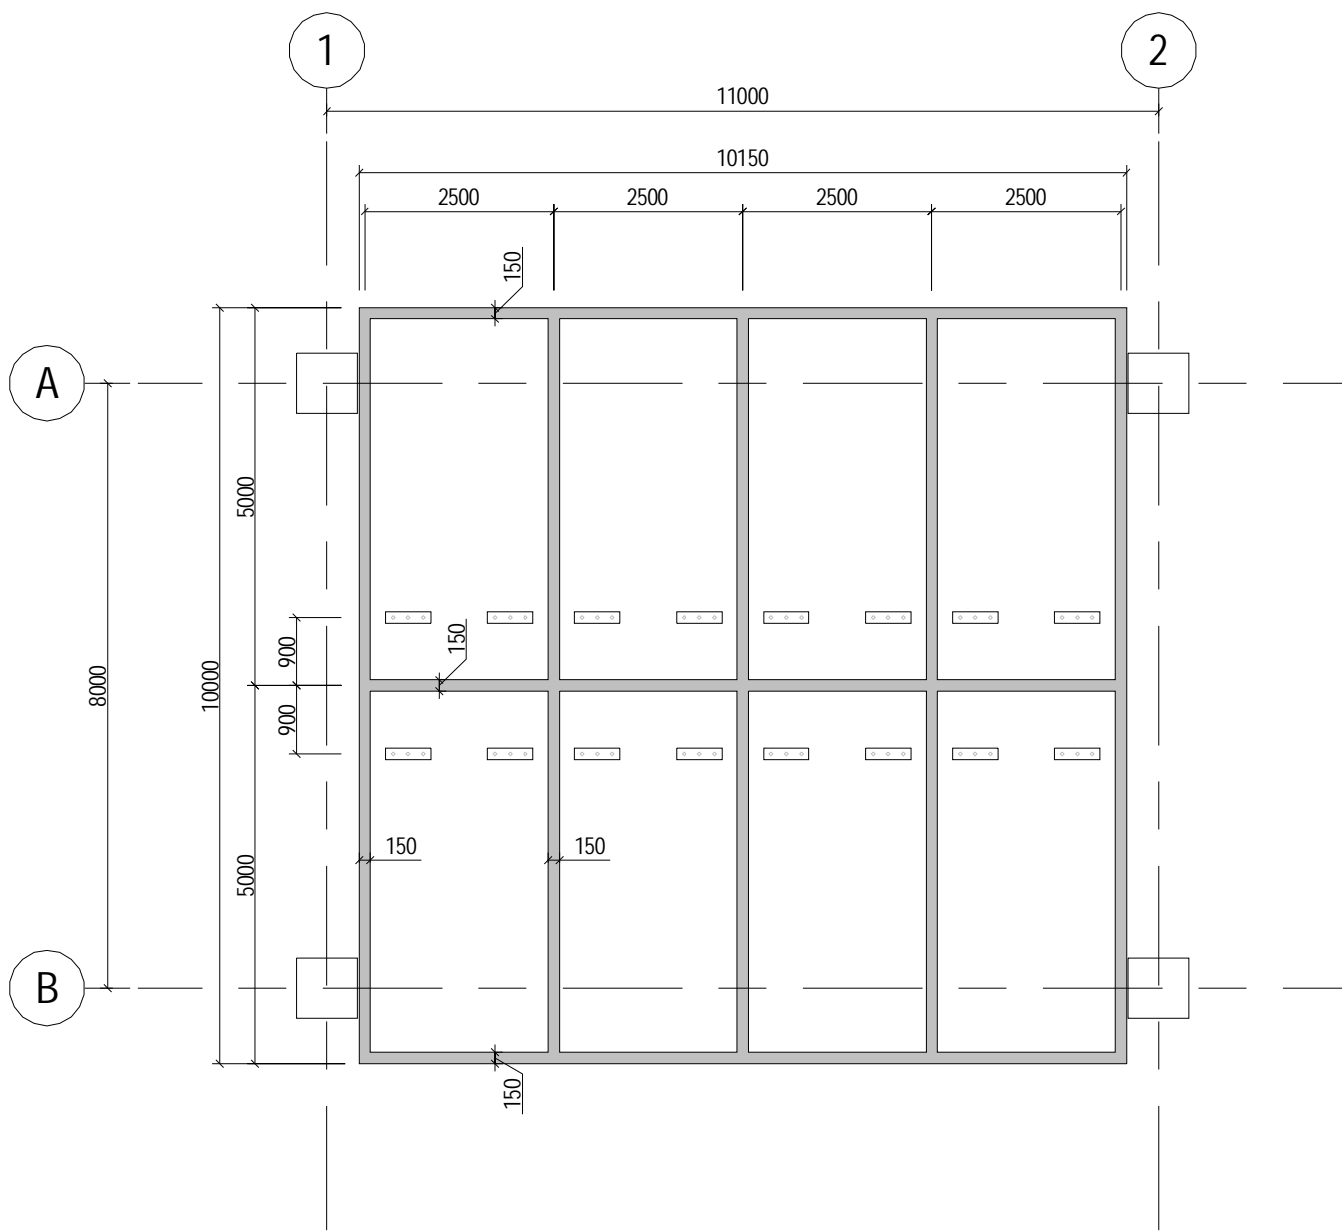

03 TYPICAL PARKING LOT - (GENERAL TYPE)

PROJECT NUMBER  
170031-00

11.AUG.2017 DD PROGRESS SET

DATE DESCRIPTION

DRAWING TITLE

PARKING - ROAD MARKING  
TYPE SCHEDULE - SHEET 1



Drawn: BL	Checked: EC	Approved: EC
SCALE 1 : 100		NORTH
ISSUE	SHEET	
11.AUG.2017	A1	
SEQUENCE		
<u>AED-DE-DD-</u>		
DRAWING		
AR-SPG-9101		

ALL UNITS ARE IN MILLIMETERS UNLESS NOTED OTHERWISE

AED-DE-DD-AR-SPG-9101



01 TYPICAL ROAD MARKING DETAIL

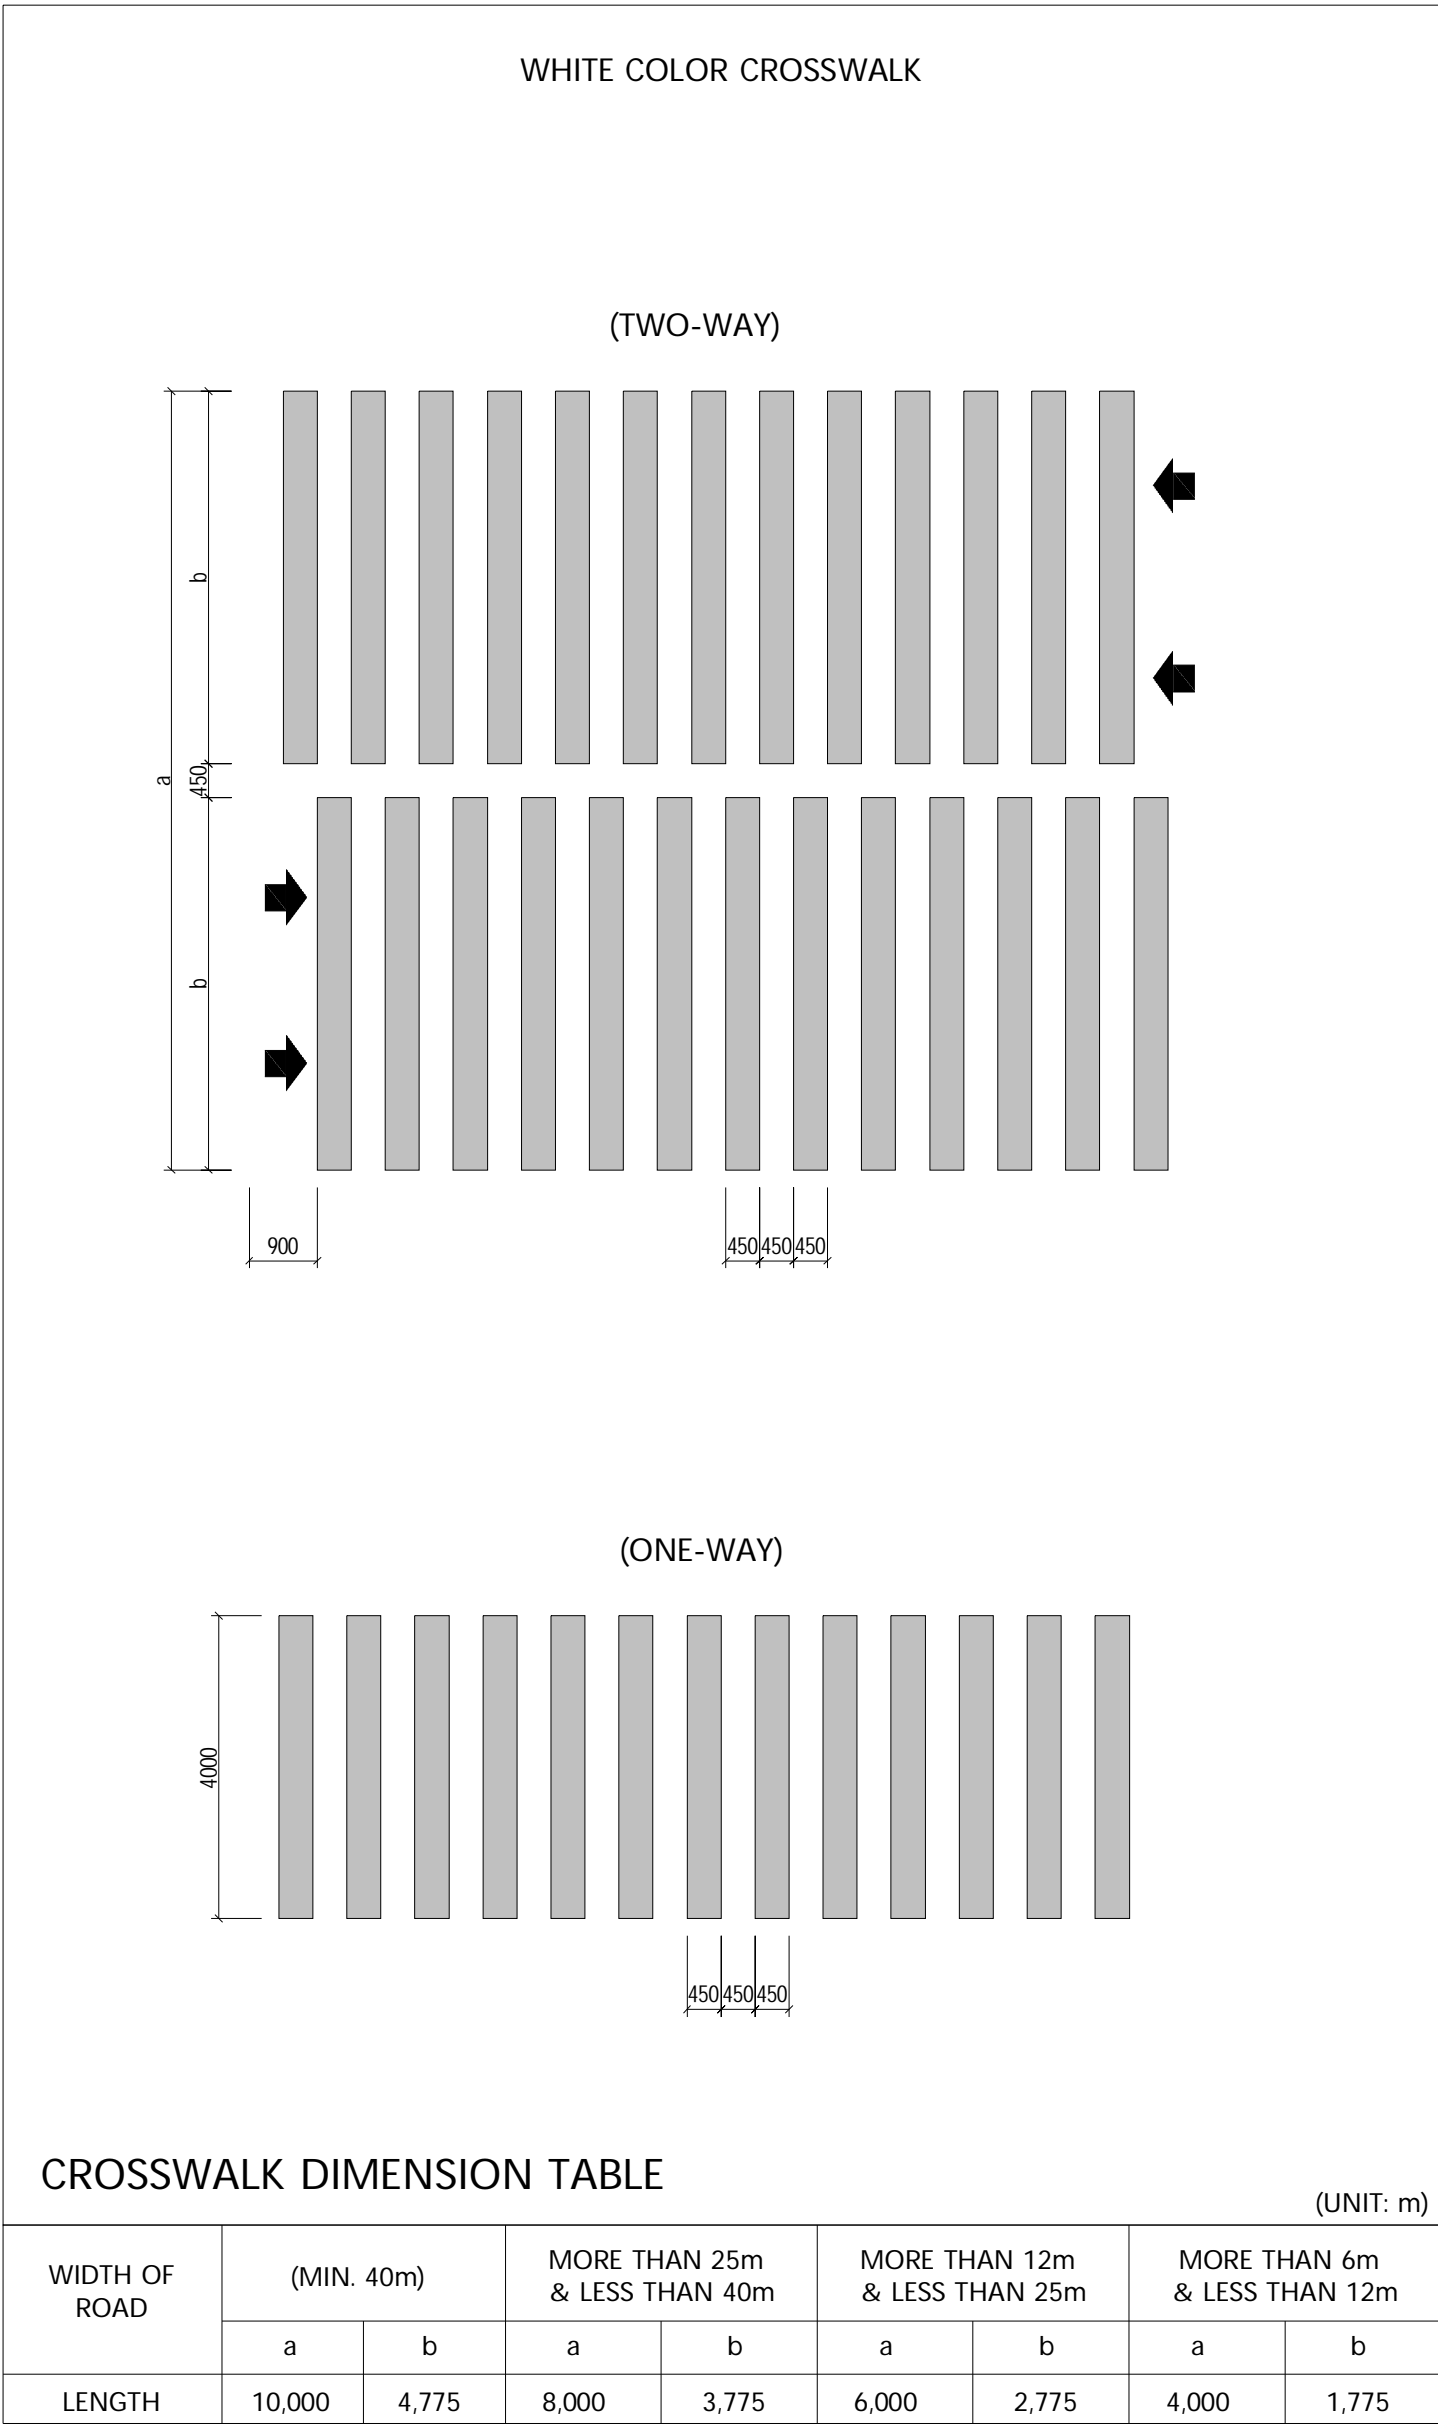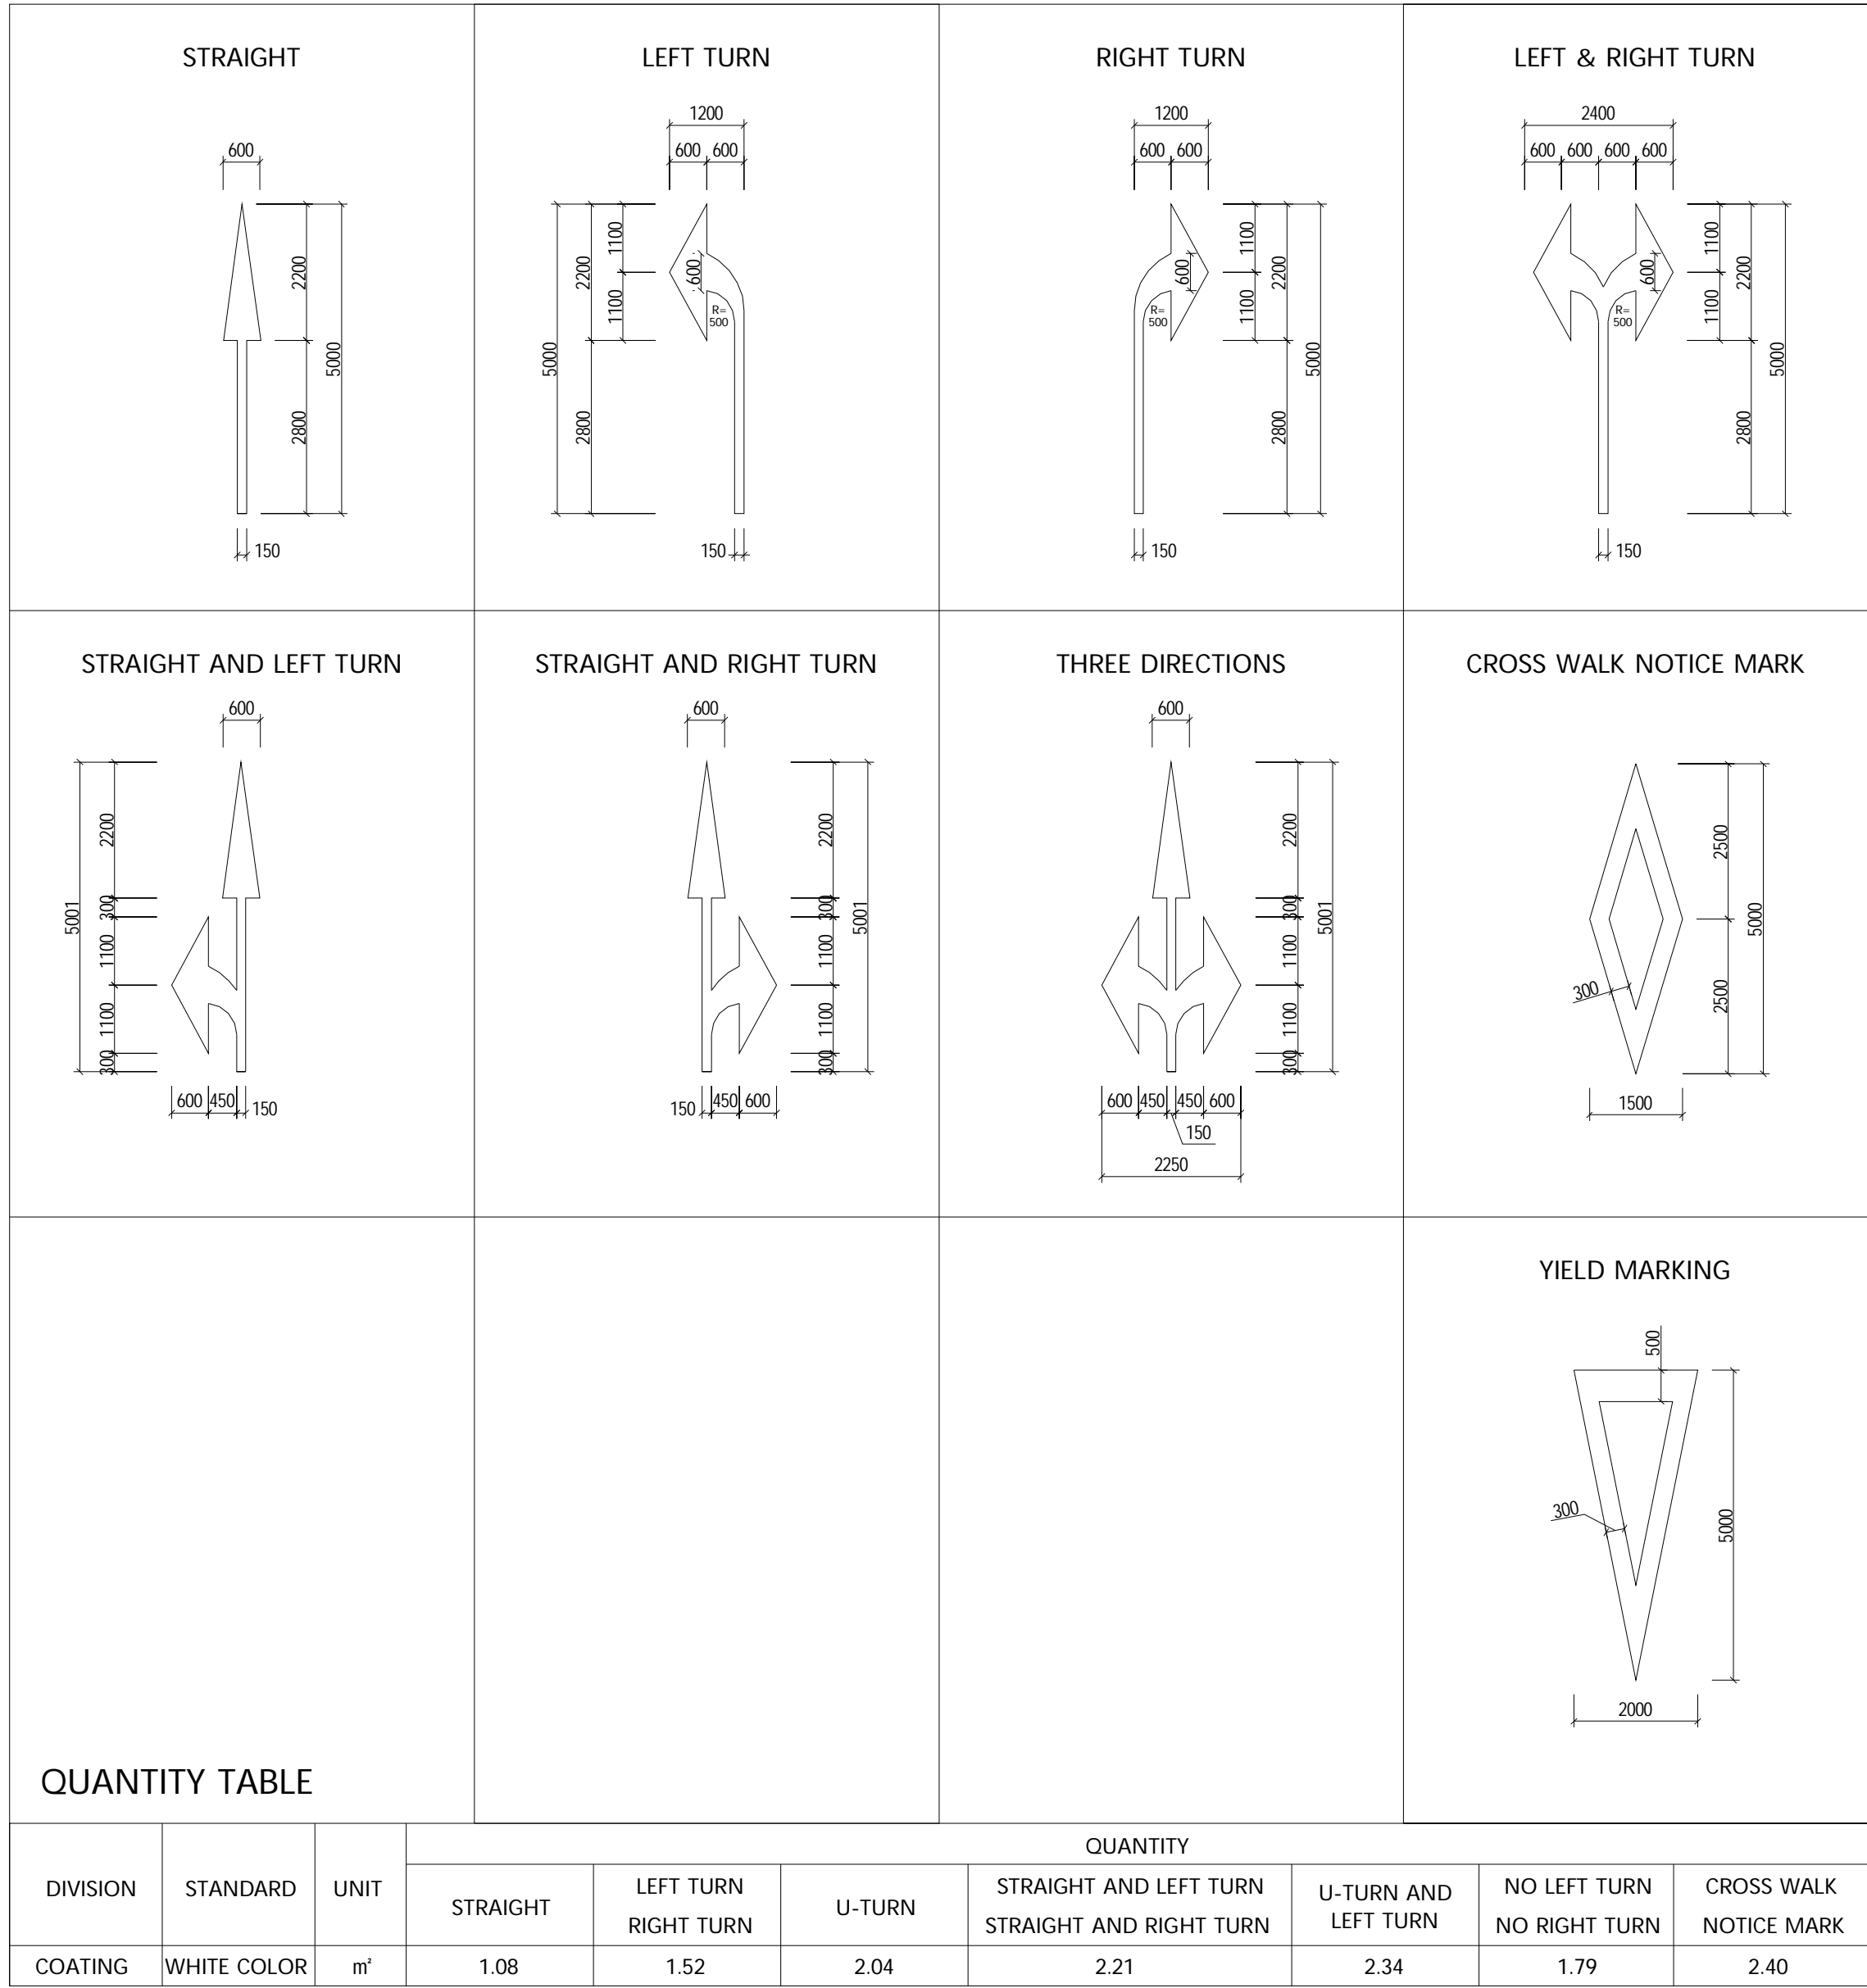

PROJECT NUMBER  
170031-00

REV.	DATE	DESCRIPTION
A	11.AUG.2017	DD PROGRESS SET

DRAWING TITLE

PARKING - ROAD MARKING  
TYPE SCHEDULE - SHEET 2


Drawn: BL	Checked: EC	Approved: EC
SCALE 1 : 100		NORTH
ISSUE 11.AUG.2017	SHEET A1	
SEQUENCE AED-DE-DD- DRAWING		
AR-SPG-9102		
ALL UNITS ARE IN MILLIMETERS UNLESS NOTED OTHERWISE		

AED-DE-DD-AR-SPG-9102




C:\Project\170031-00\_IR-SPG\_Arch\_brown.lvt


8/11/2017 7:19:09 PM

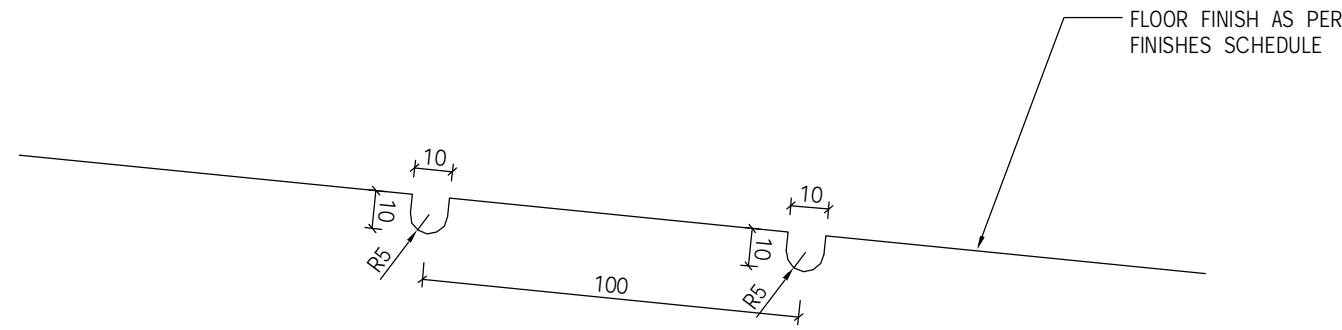


06 TYPICAL GROOVE DETAIL  
SCALE 1:2

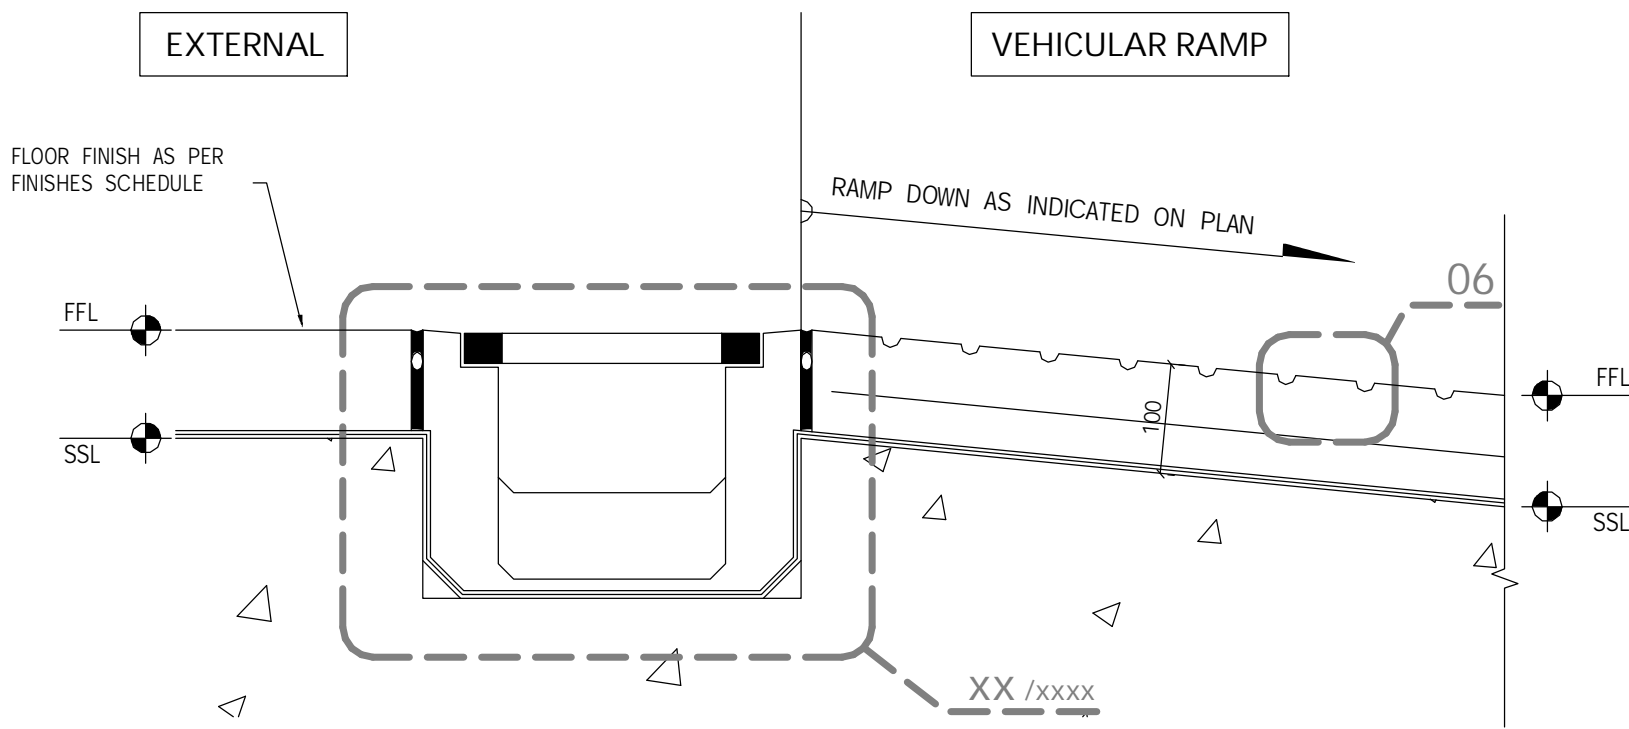


04 TYPICAL DETAIL FOR VEHICULAR RAMP (EXTERNAL)  
AT 'EXTERNAL' AREA  
SCALE 1:10

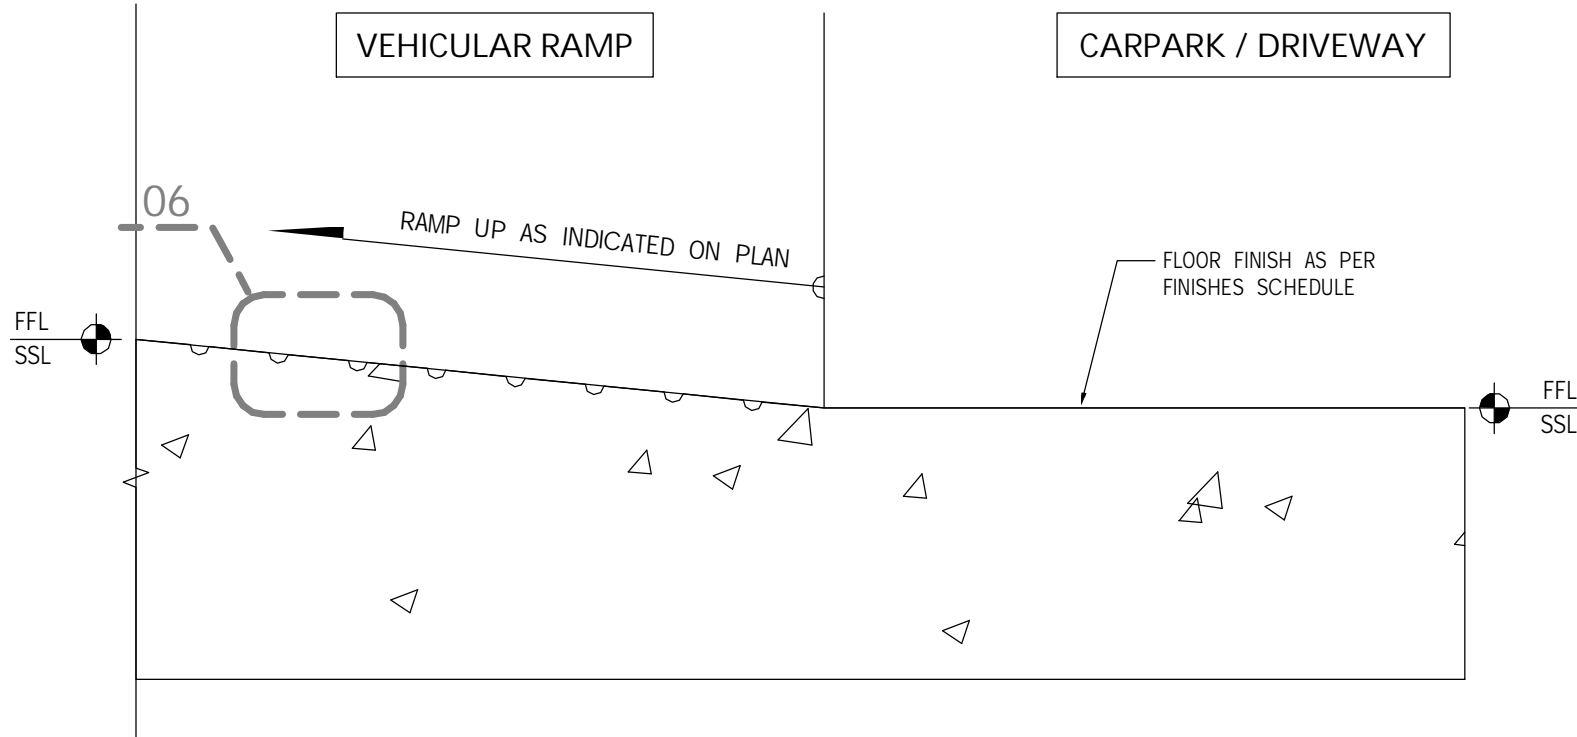


01 TYPICAL DETAIL FOR VEHICULAR RAMP  
AT 'CARPARK' AREA (WITHOUT WEARING SLAB)  
SCALE 1:10

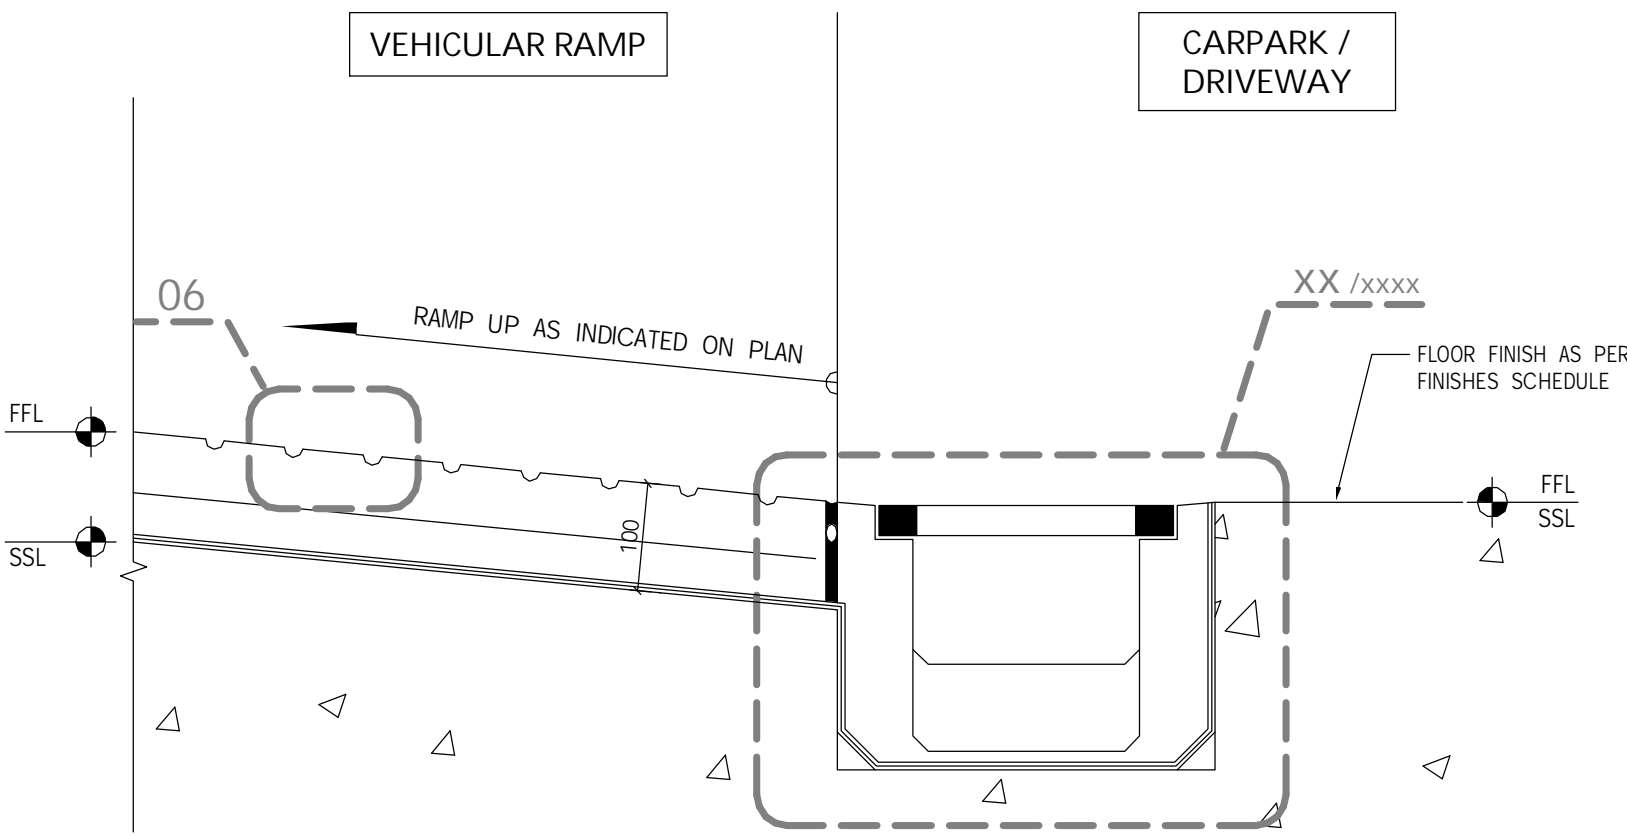


05 TYPICAL DETAIL FOR VEHICULAR RAMP (EXTERNAL)  
AT 'CARPARK' AREA  
SCALE 1:10

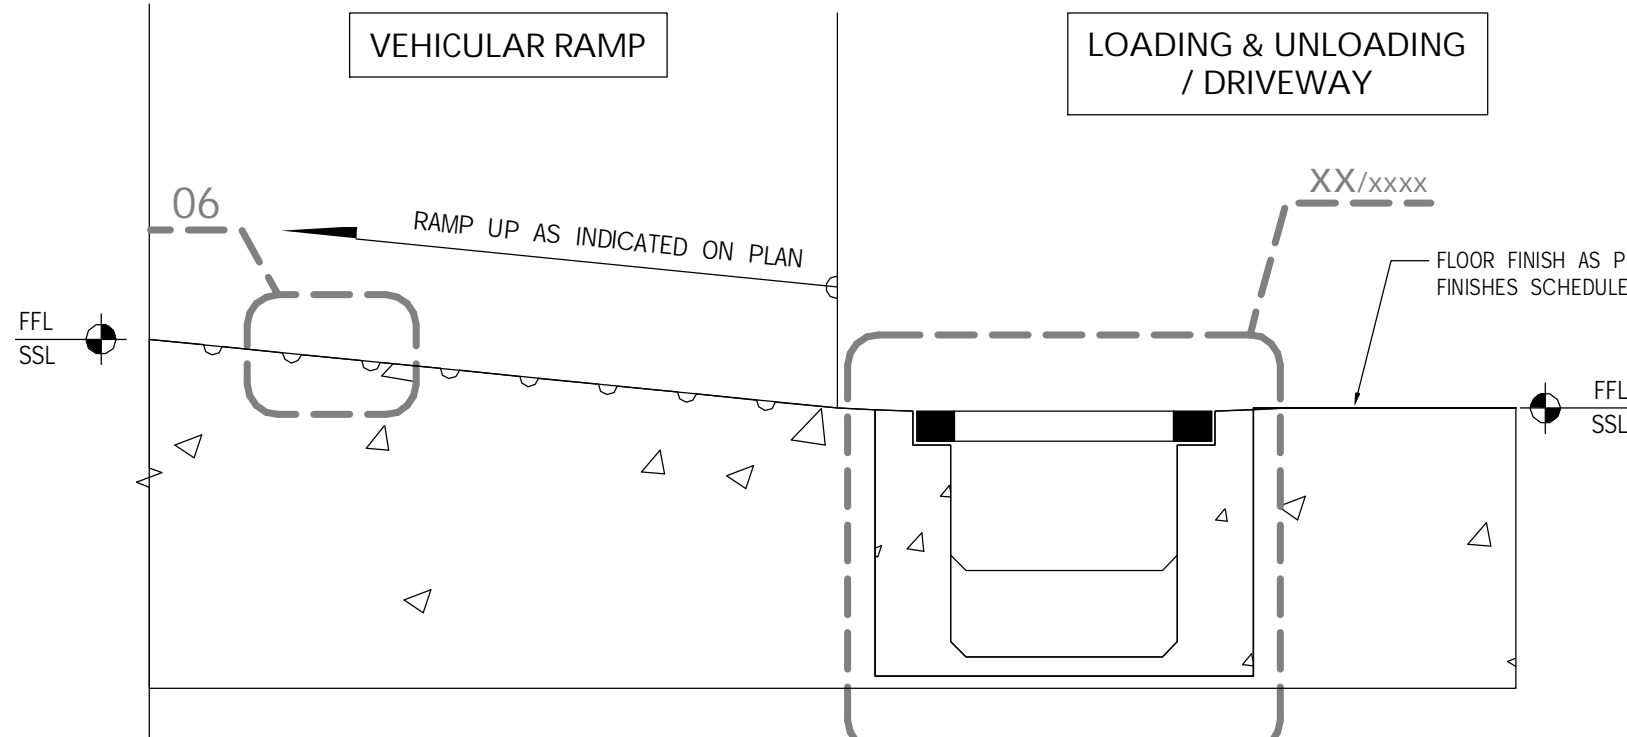

02 TYPICAL DETAIL FOR VEHICULAR RAMP  
AT 'LOADING & UNLOADING' AREA  
SCALE 1:10

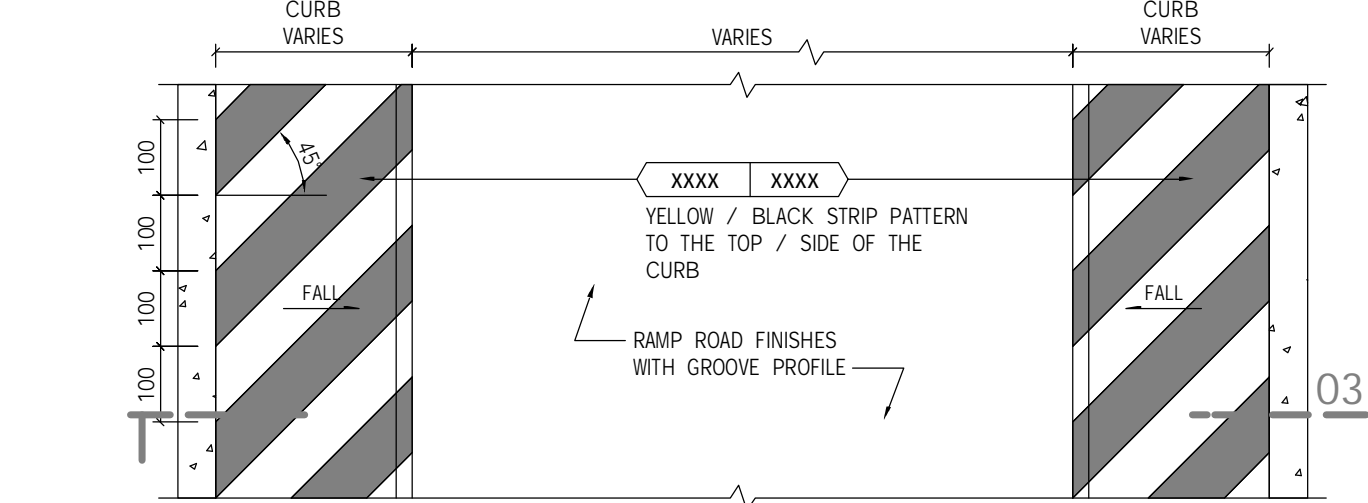

PLAN VIEW

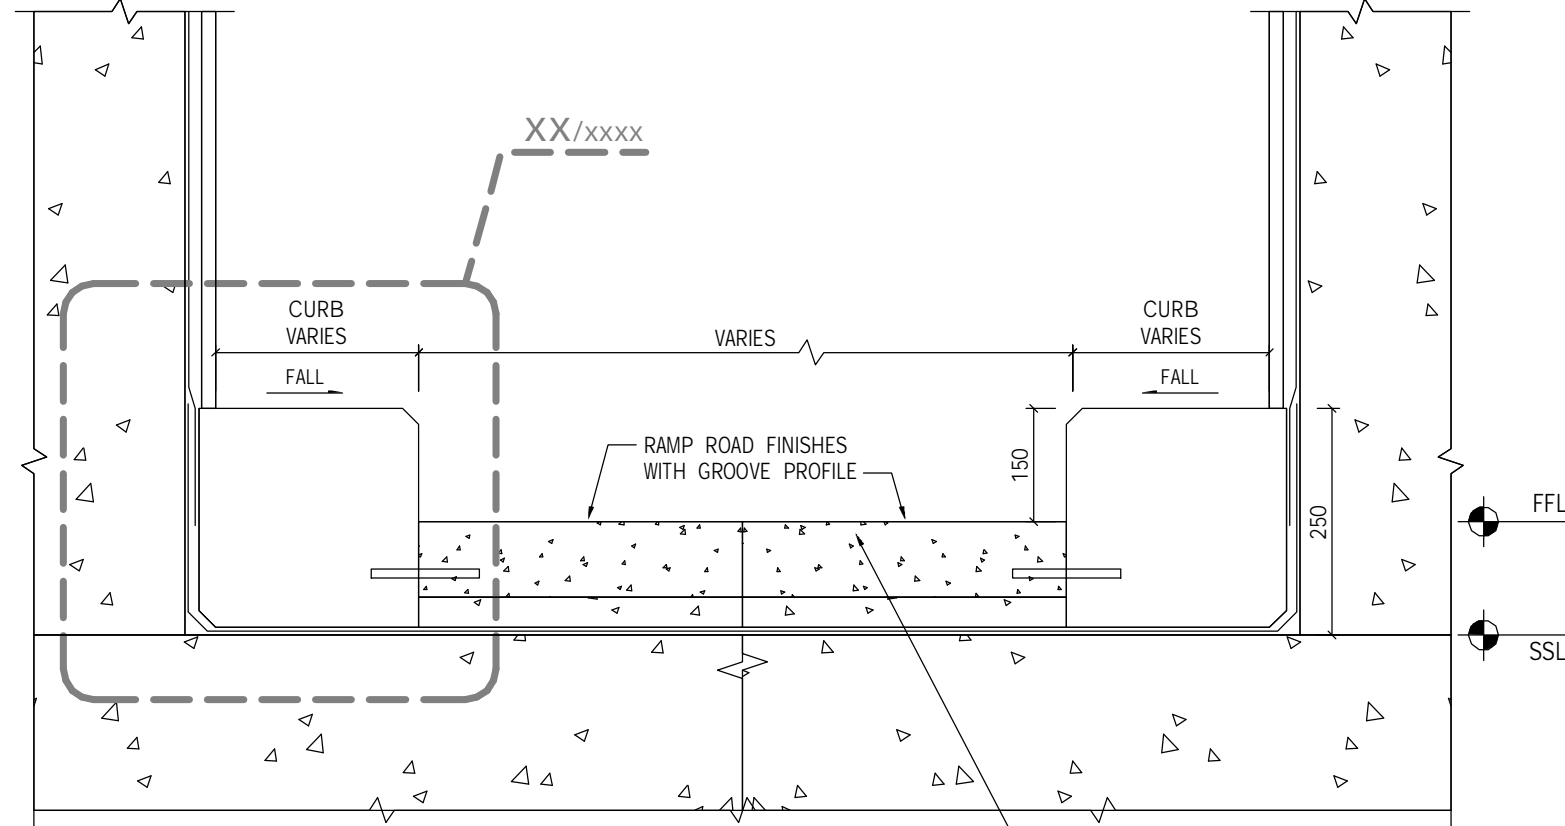

SECTION VIEW "01"

03 TYPICAL DETAIL FOR EXTERNAL VEHICULAR RAMP  
SCALE 1:10

INCHEON - REPUBLIC OF KOREA


PROJECT NUMBER  
170031-00

11.AUG.2017 DD PROGRESS SET

REV. DATE DESCRIPTION

DRAWING TITLE

PARKING - TYPICAL DETAILS  
FOR VEHICULAR RAMP

 Drawn: BL	Checked: EC	Approved: EC
SCALE 1 : 10		NORTH
ISSUE	SHEET	
11.AUG.2017	A1	
SEQUENCE		
<u>AED-DE-DD-</u>		
DRAWING		
AR-SPG-9201		


ALL UNITS ARE IN MILLIMETERS UNLESS NOTED OTHERWISE

AED-DE-DD-AR-SPG-9201



C:\Project\170031-00\_IR-SPG\_Arch\_brown.dwg

8/11/2017 7:19:54 PM

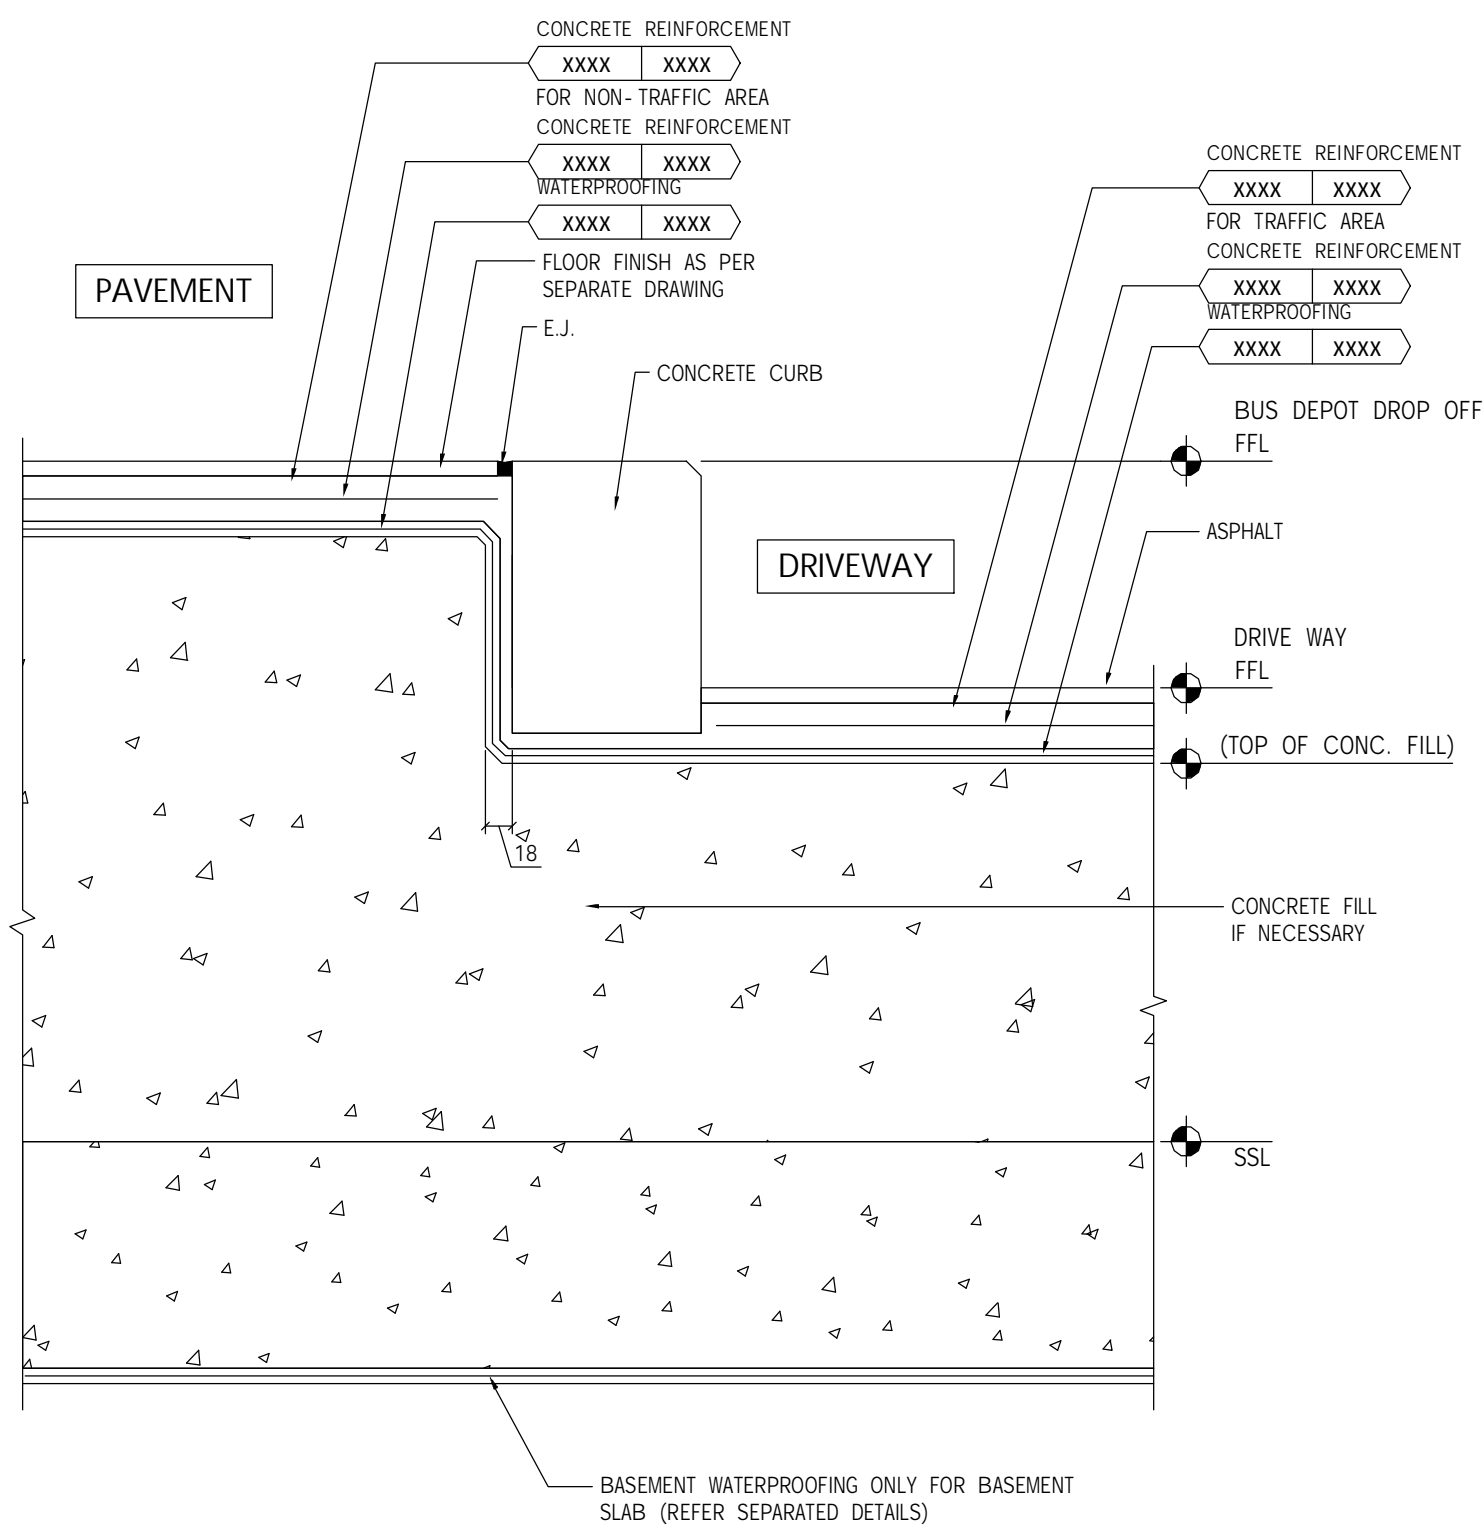

01 TYPICAL DETAIL FOR BUS DEPOT ROAD CURB  
SCALE 1:5

INCHEON - REPUBLIC OF KOREA

PROJECT NUMBER  
170031-00

REV.	DATE	DESCRIPTION
A	11.AUG.2017	DD PROGRESS SET

DRAWING TITLE

PARKING - BUS DEPOT  
TYPICAL DETAILS FOR FLOOR  
FINISHES

Drawn: BL	Checked: EC	Approved: EC
SCALE 1 : 5		NORTH
ISSUE	SHEET	
11.AUG.2017	A1	
SEQUENCE		
AED-DE-DD-		
DRAWING		
AR-SPG-9202		






ALL UNITS ARE IN MILLIMETERS UNLESS NOTED OTHERWISE

AED-DE-DD-AR-SPG-9202



C:\Project\170031-00\_IR-SPG\_Arch\_brown.drv

8/11/2017 7:20:33 PM

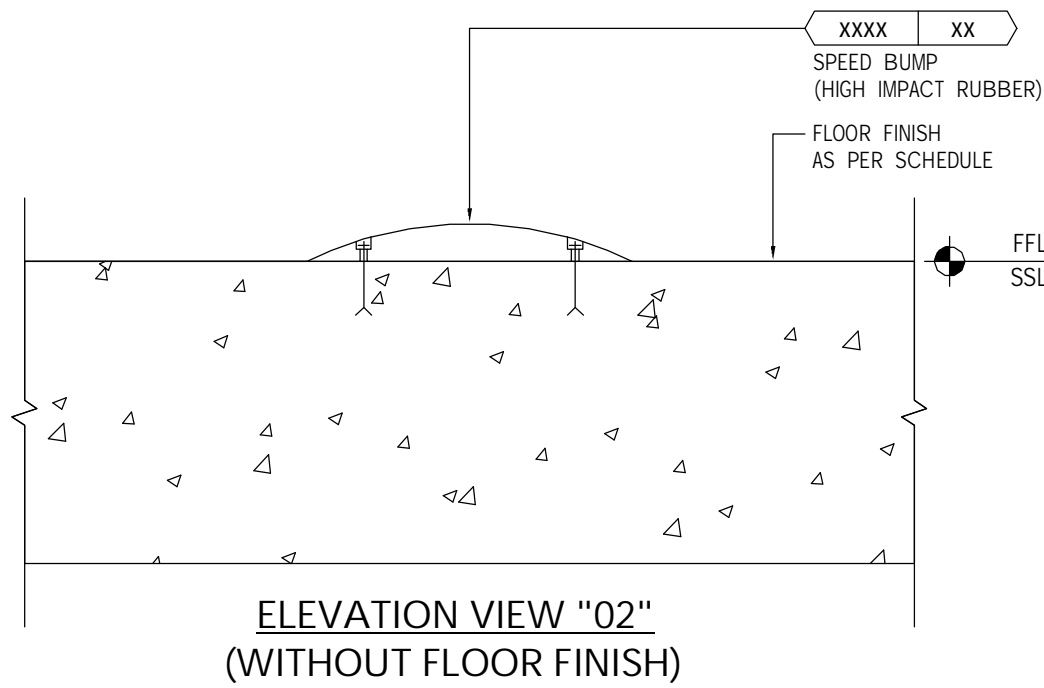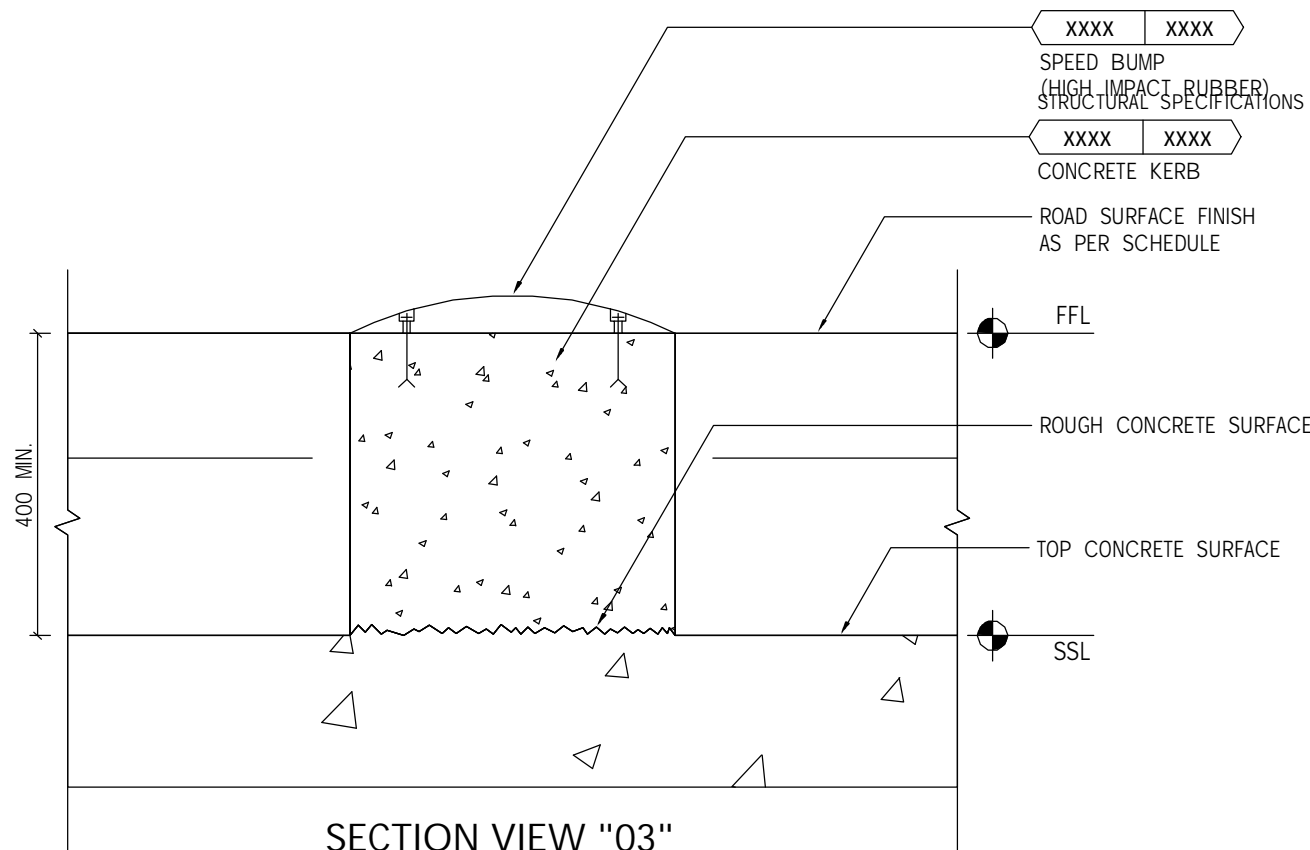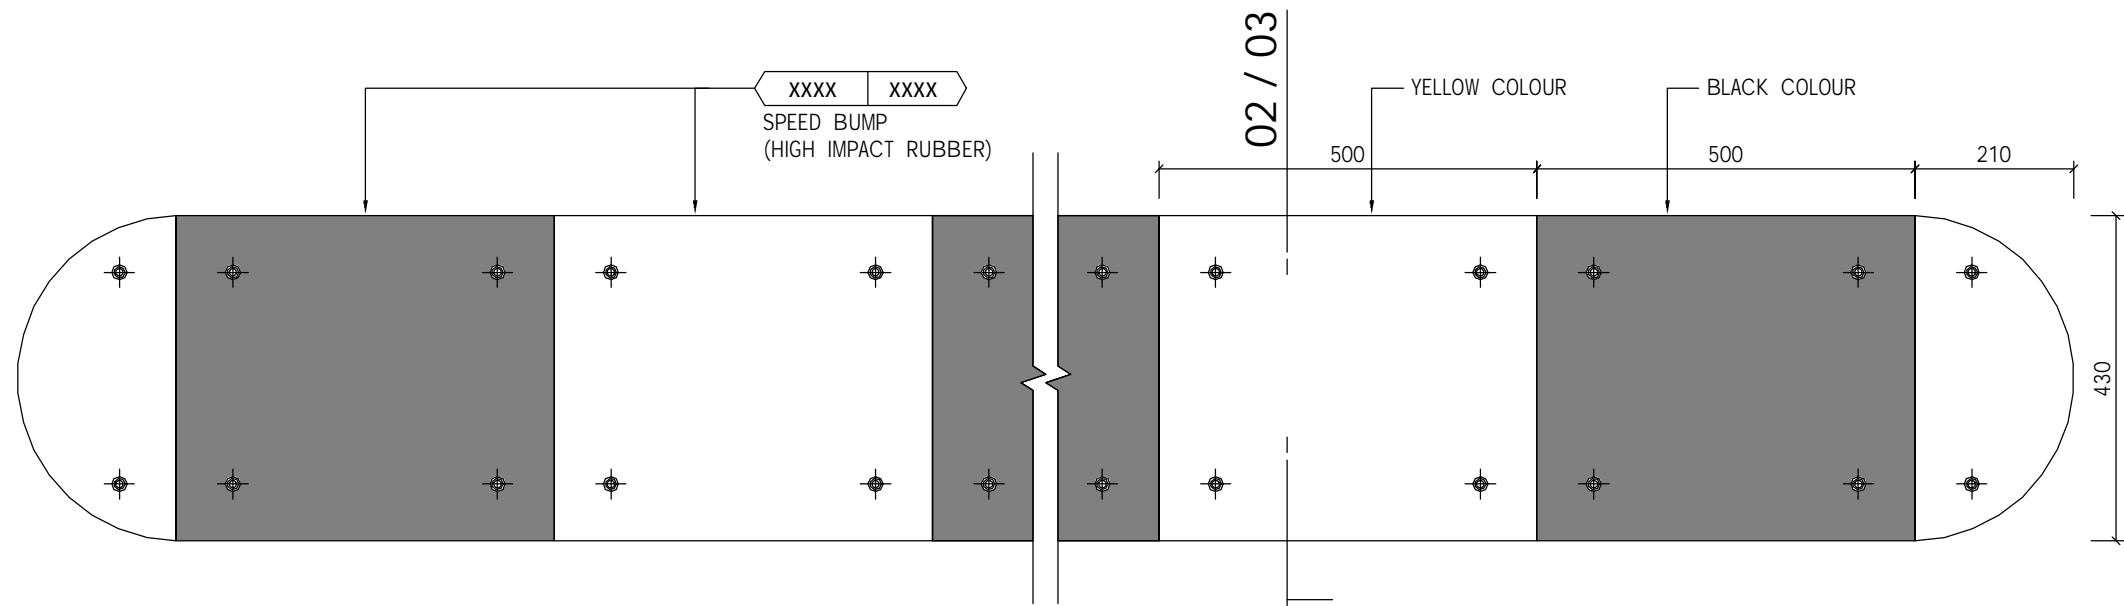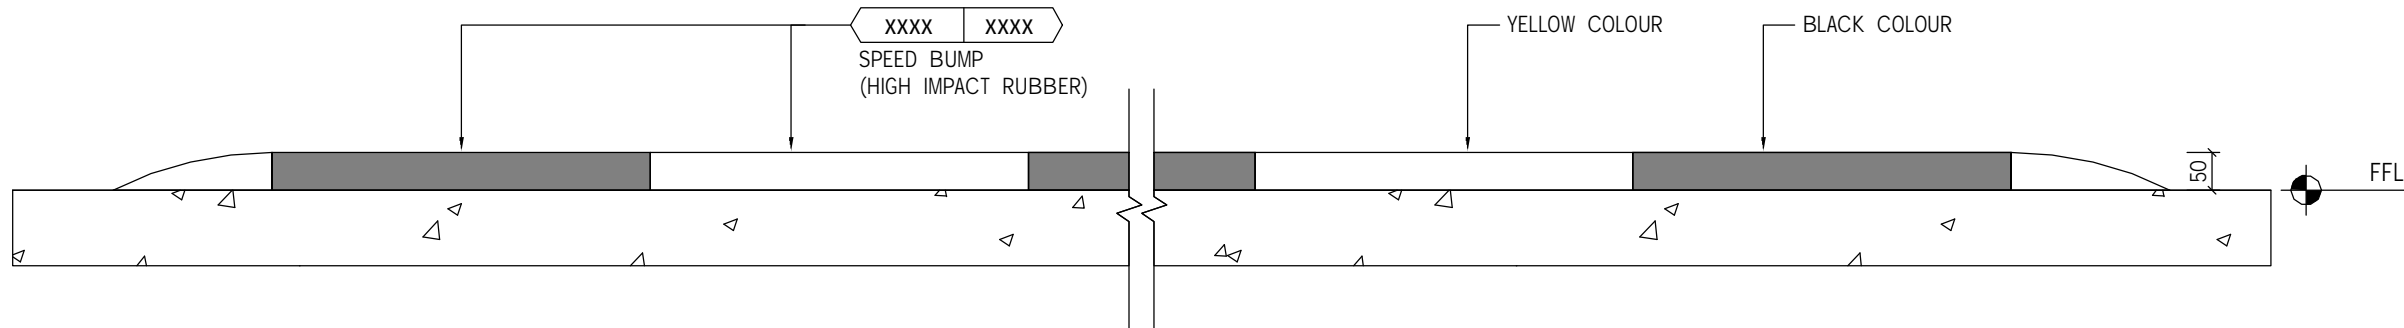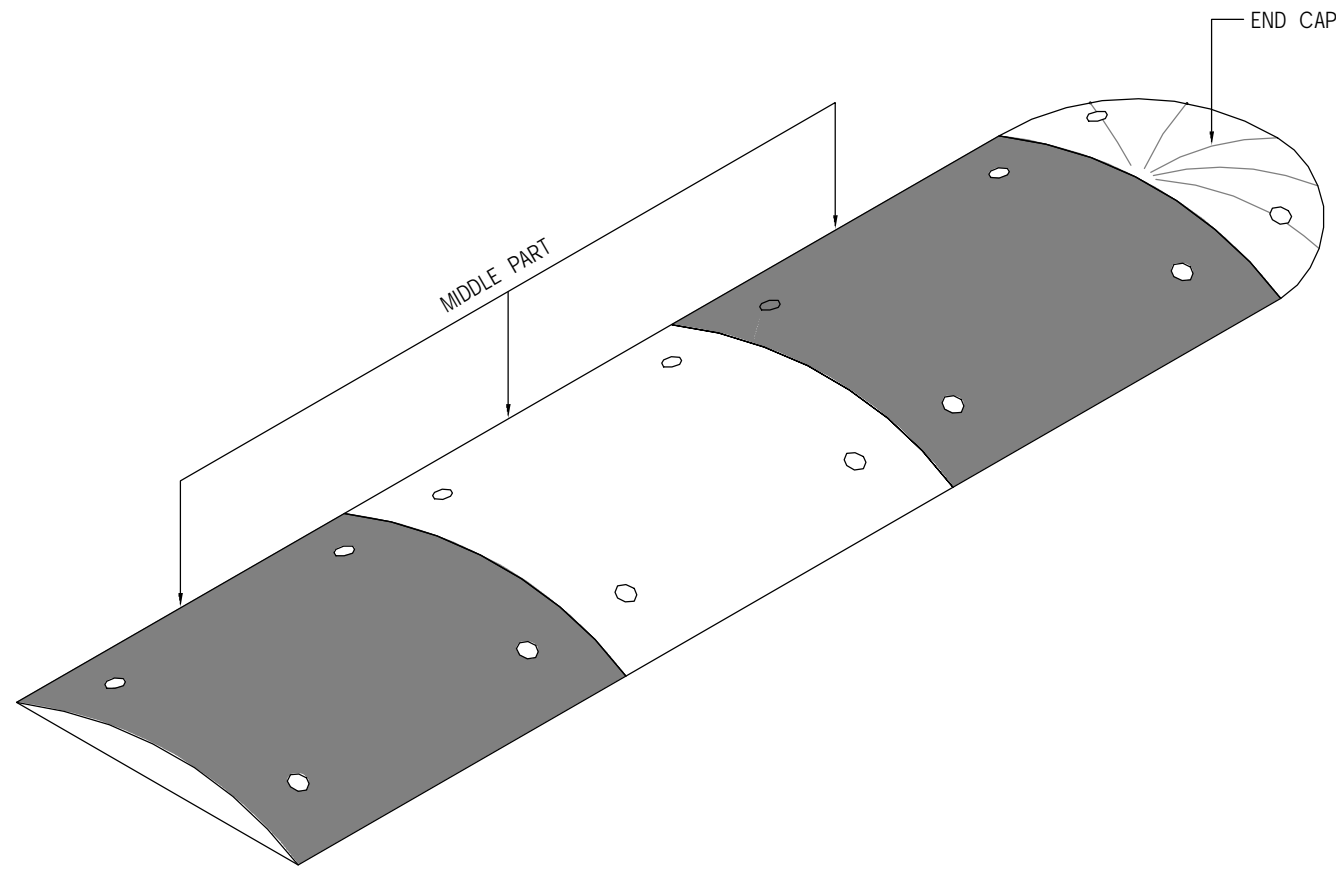

# 01 TYPICAL SPEED BUMP DETAIL

DRAWINGS ILLUSTRATE DESIGN INTENT ONLY AND ARE NOT FOR USE AS CONSTRUCTION DOCUMENTS. WHERE APPLICABLE, INFORMATION FROM CONSULTANTS DOCUMENTATION HAS BEEN SHOWN TO CONVEY DESIRED LOCATIONS AND RELATIONSHIPS.

INCHEON - REPUBLIC OF KOREA

PROJECT NUMBER  
170031-00

REV.	DATE	DESCRIPTION
A	11.AUG.2017	DD PROGRESS SET

DRAWING TITLE


PARKING - TYPICAL DETAILS  
FOR SPEED BUMP

Drawn: BL	Checked: EC	Approved: EC	NORTH 
SCALE 1 : 10			
ISSUE 11.AUG.2017	SHEET A1		
SEQUENCE AED-DE-DD- DRAWING			
AR-SPG-9203			


ALL UNITS ARE IN MILLIMETERS UNLESS NOTED OTHERWISE

AED-DE-DD-AR-SPG-9203



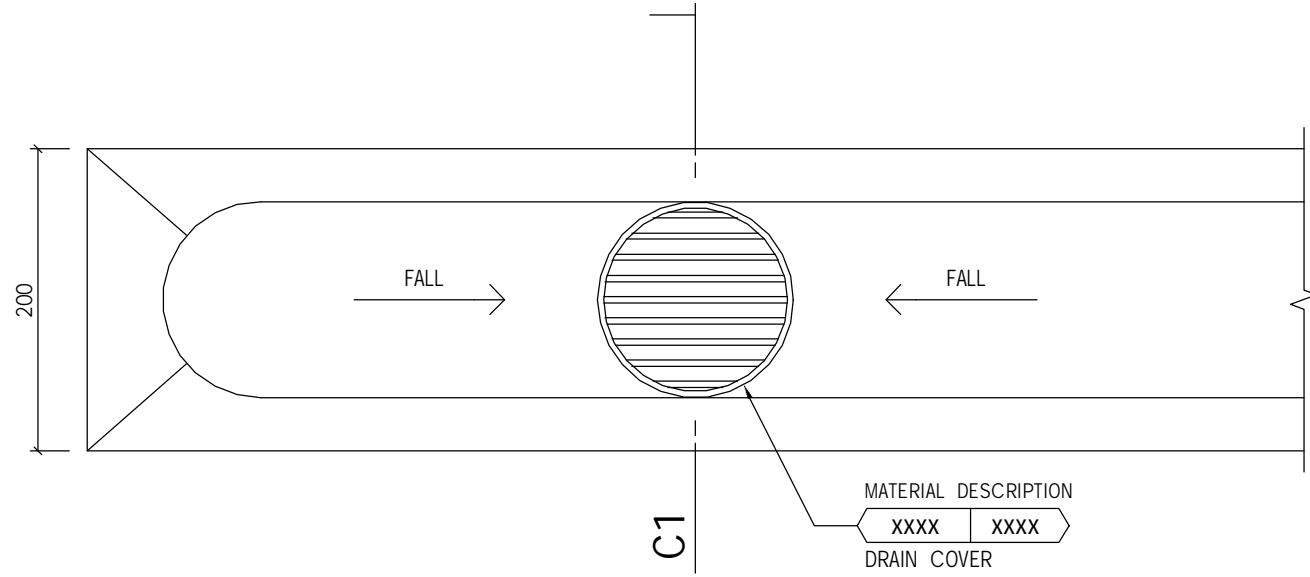


PLAN VIEW

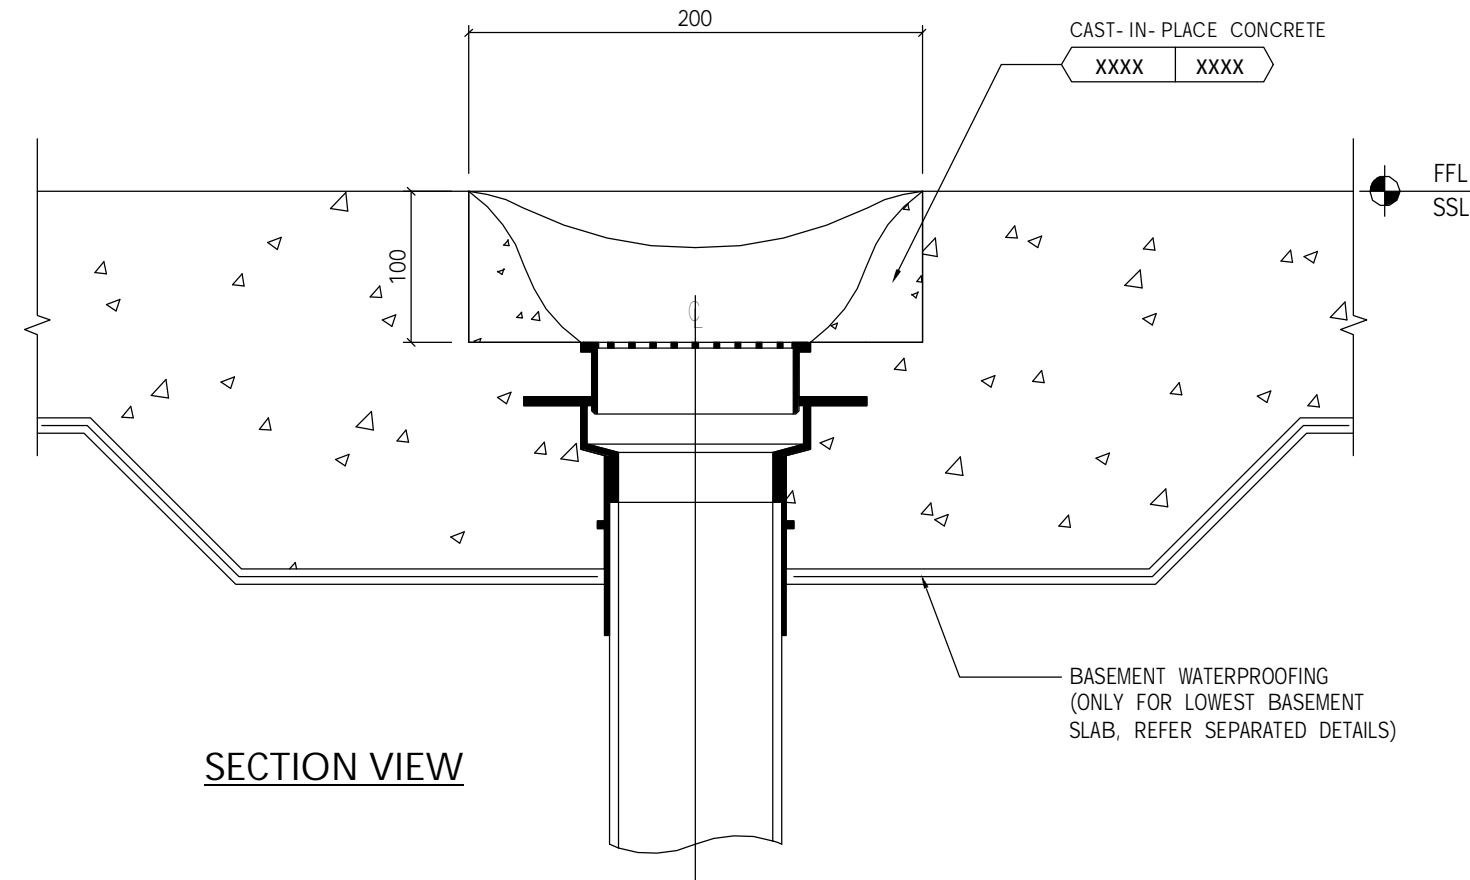


SECTION VIEW

C1 TYPICAL DETAIL OF  
STRUCTURAL TRENCH FOR FLAT CHANNEL  
AT CARPARK AREA

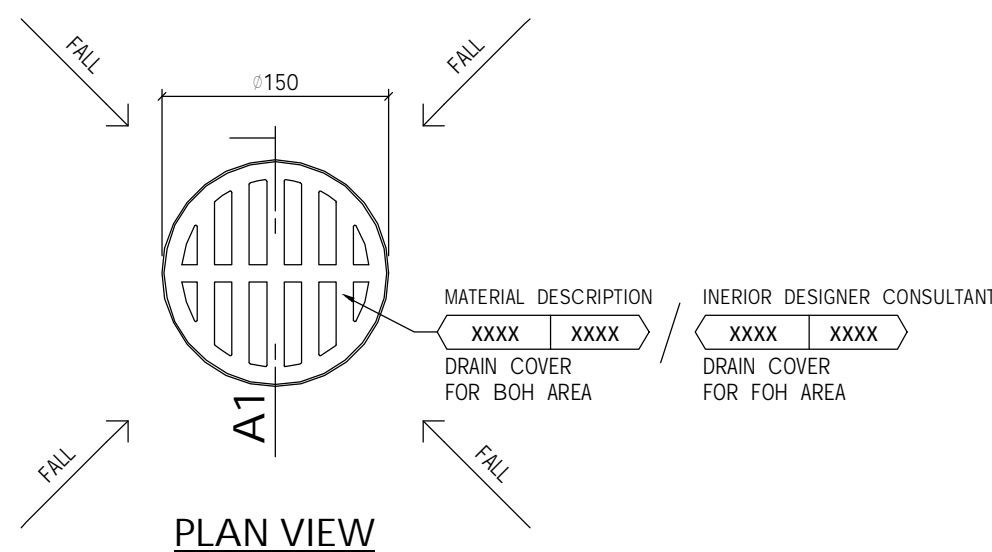


PLAN VIEW

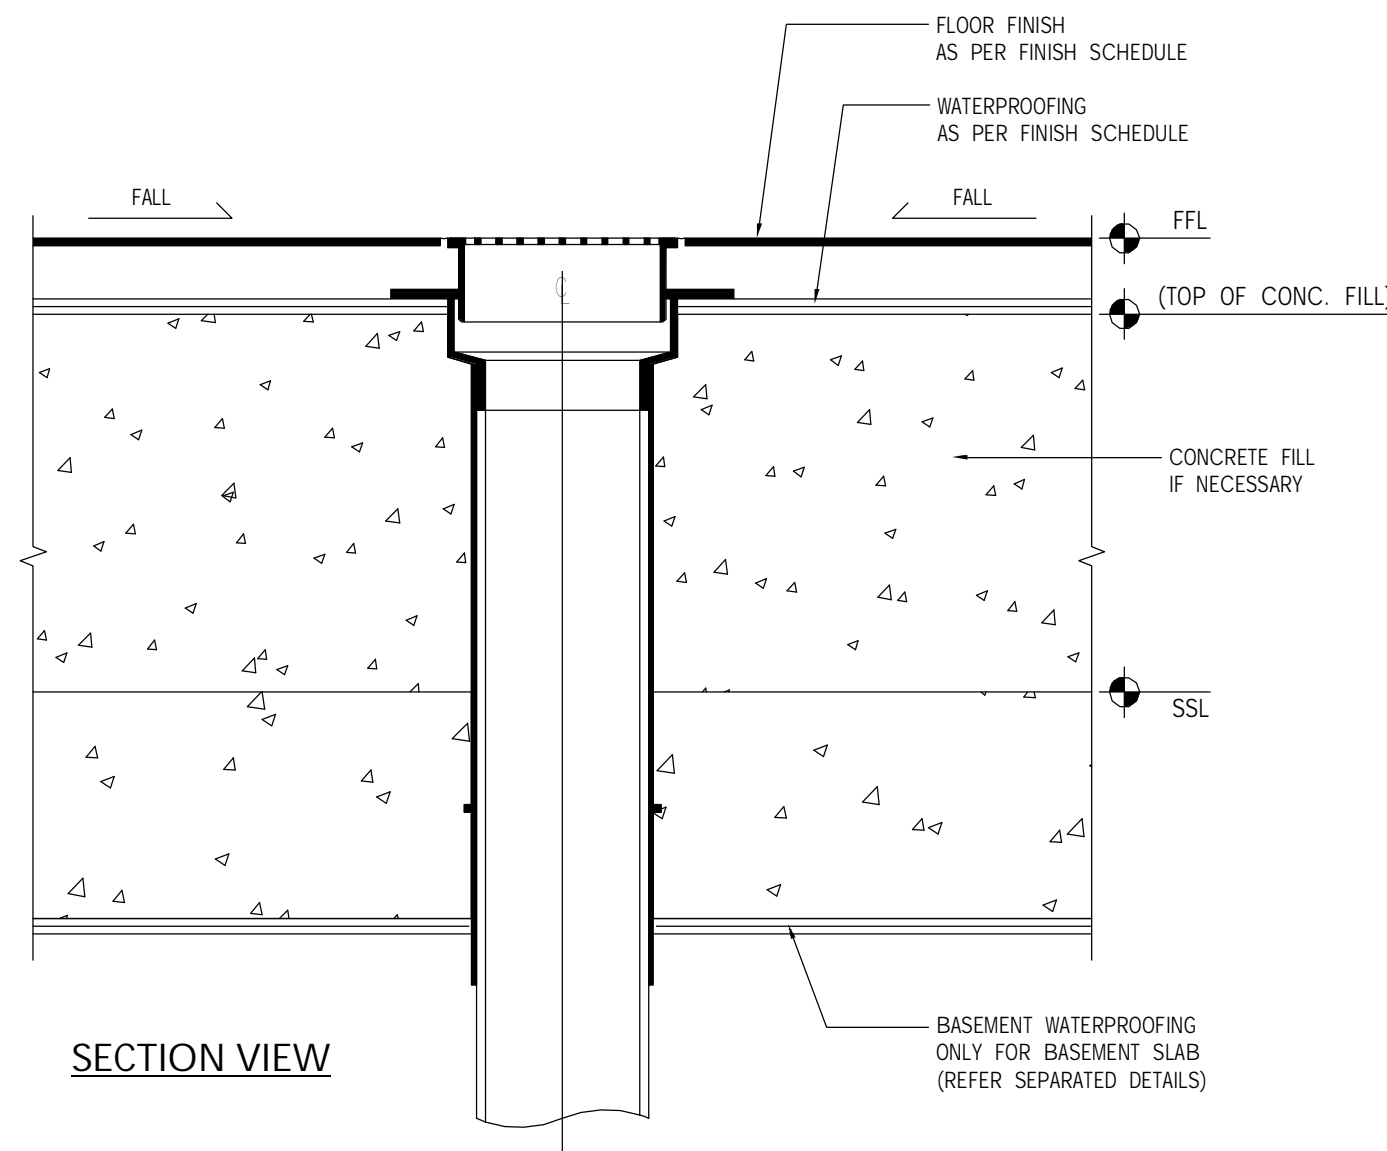


SECTION VIEW

A1 TYPICAL DETAIL OF FLOOR DRAIN

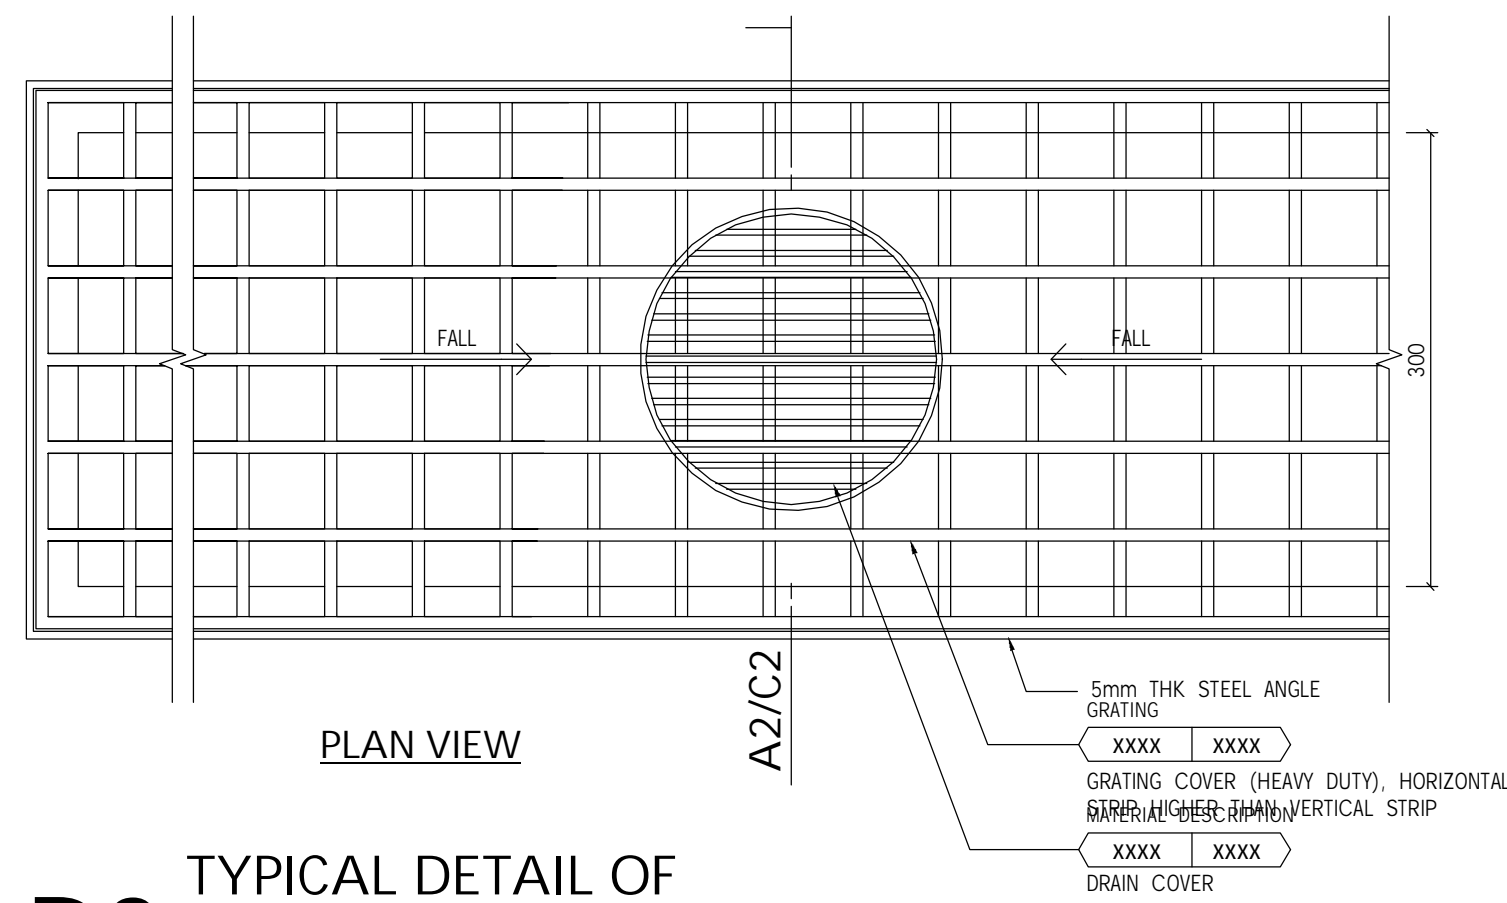


PLAN VIEW

D2 TYPICAL DETAIL OF  
STRUCTURAL TRENCH FOR GRATING COVER

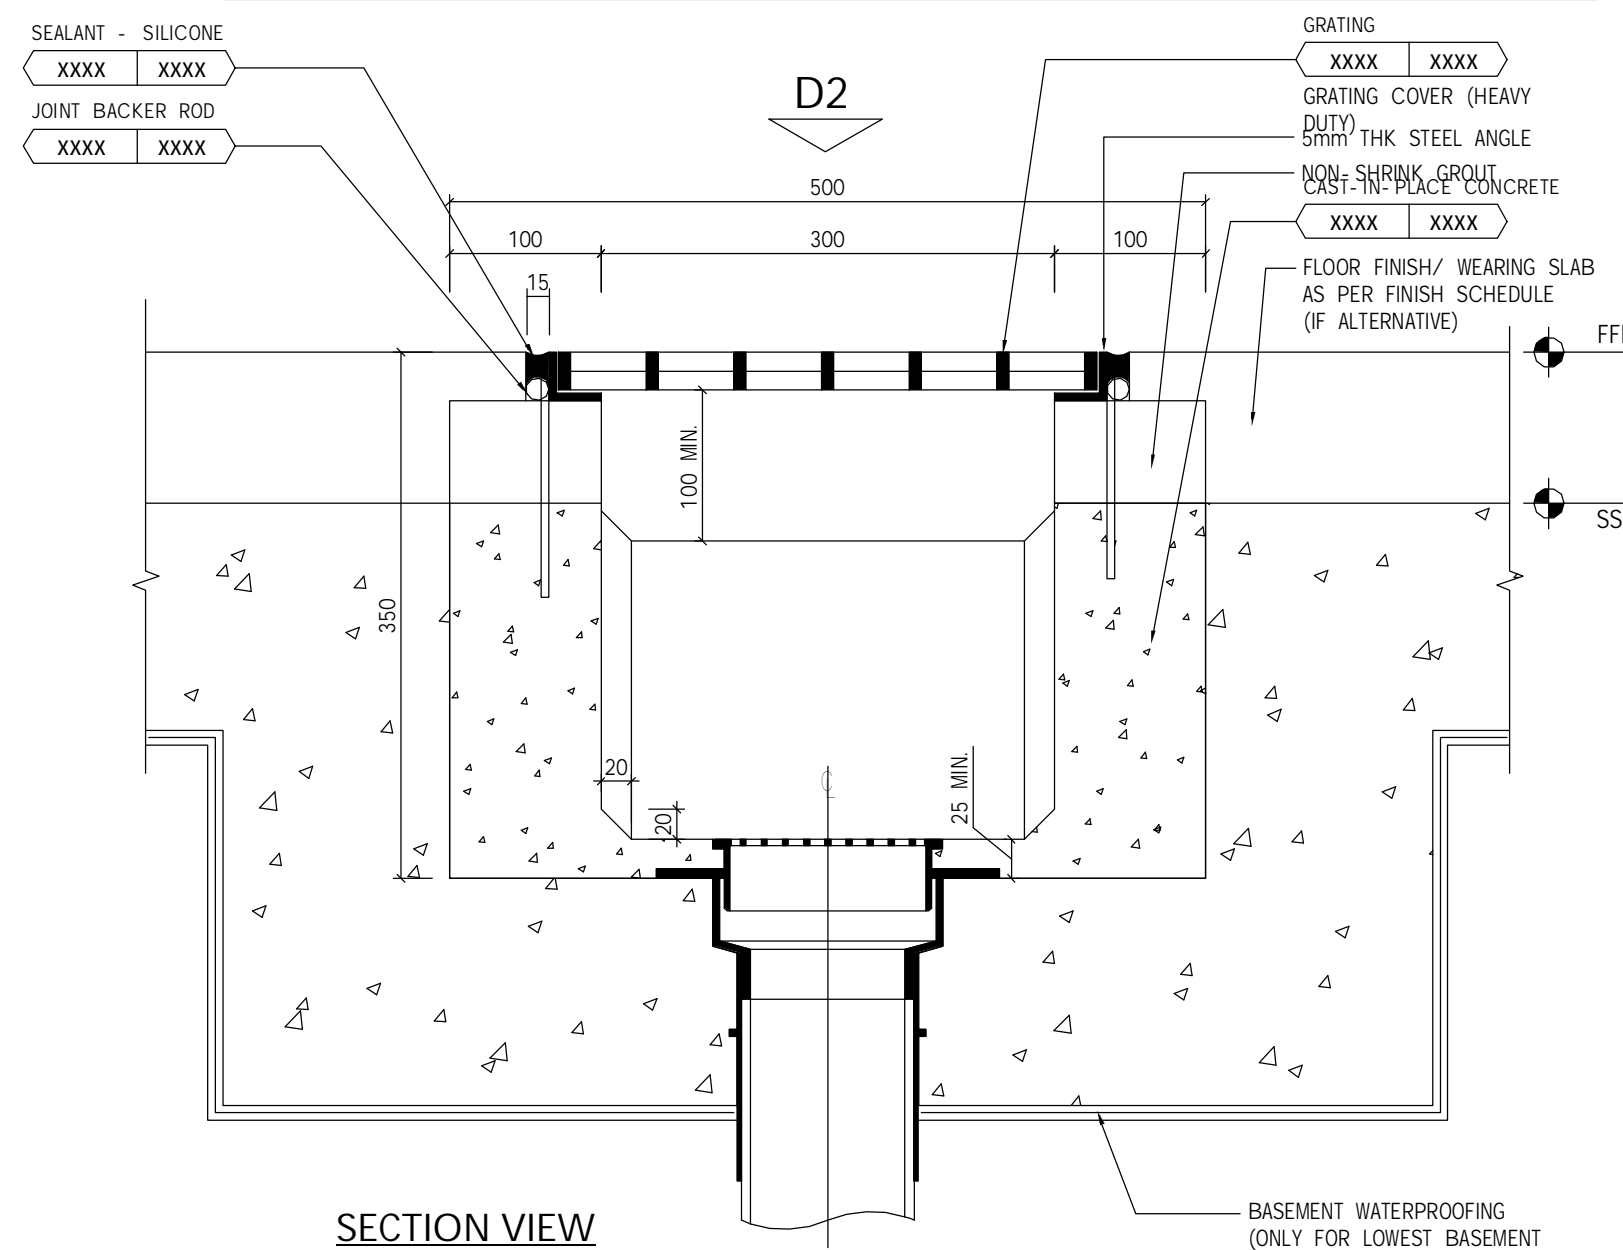


SECTION VIEW

C2 TYPICAL DETAIL OF  
STRUCTURAL TRENCH FOR U-CHANNEL  
AT BUS DEPOT / LOADING & UNLOADING / TRASH DOCK AREA

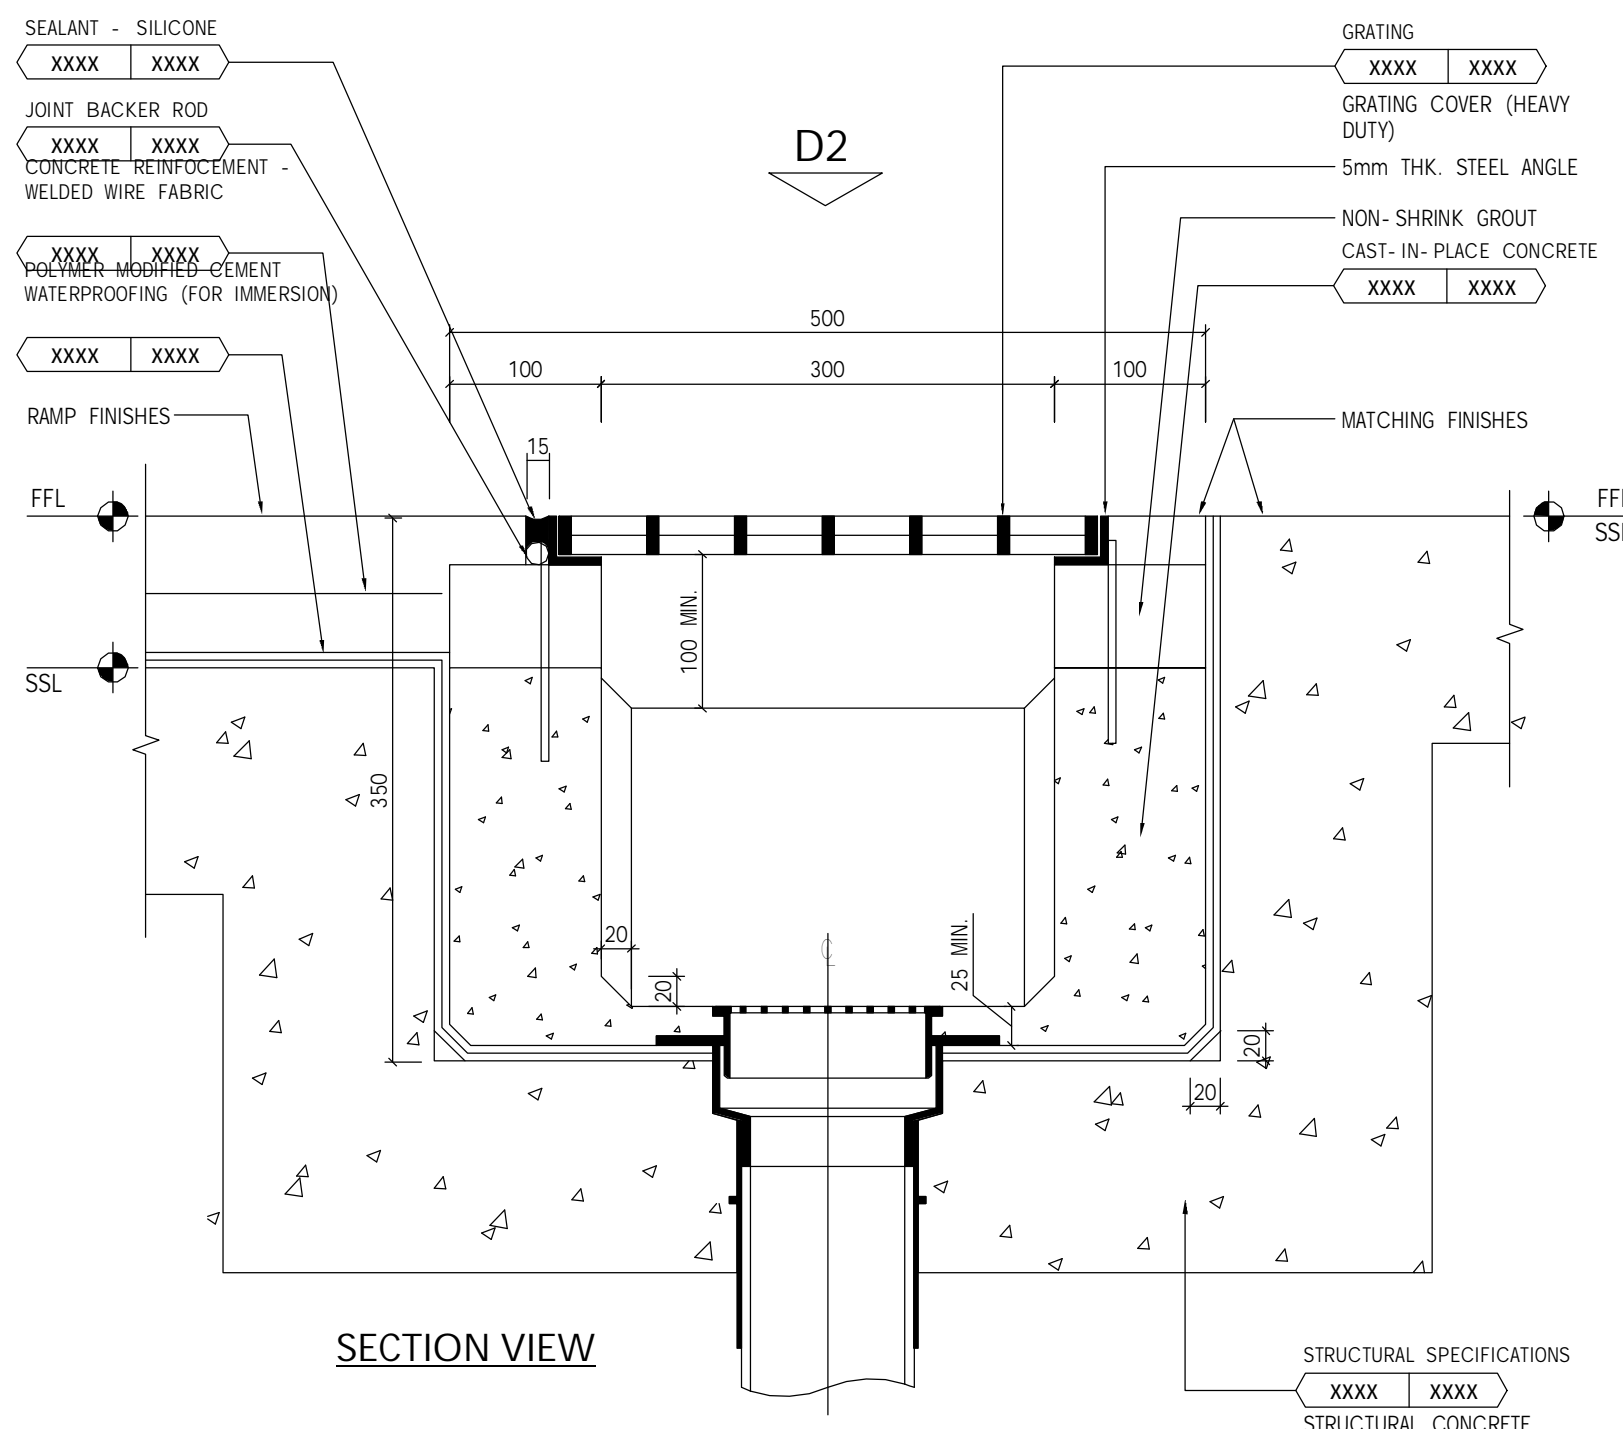


SECTION VIEW

A2 TYPICAL DETAIL OF  
STRUCTURAL TRENCH FOR U-CHANNEL (EXTERNAL)  
FROM CARPARK AREA TO EXTERNAL RAMP

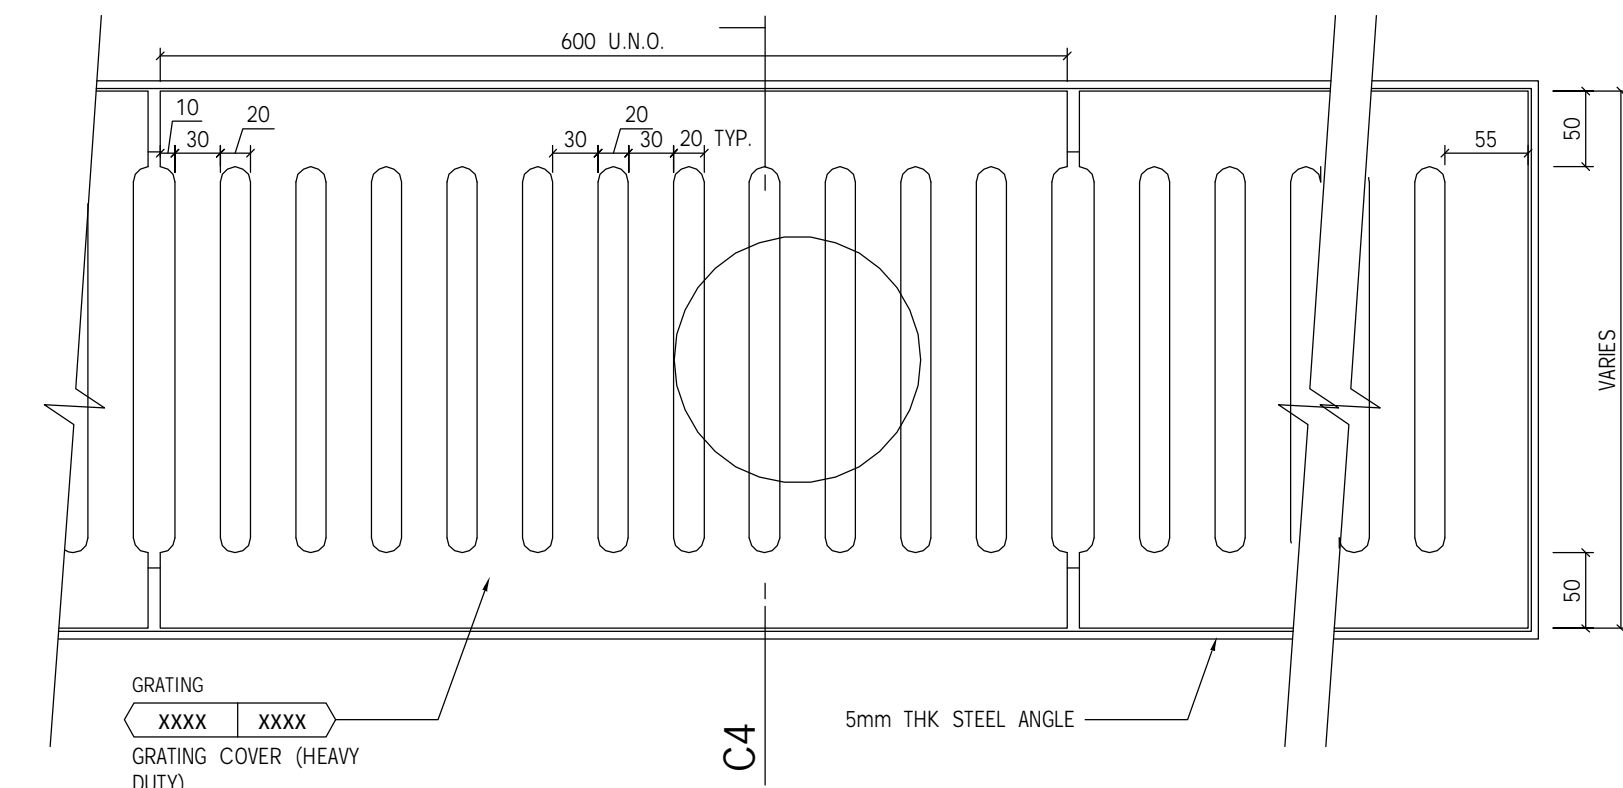


PLAN VIEW

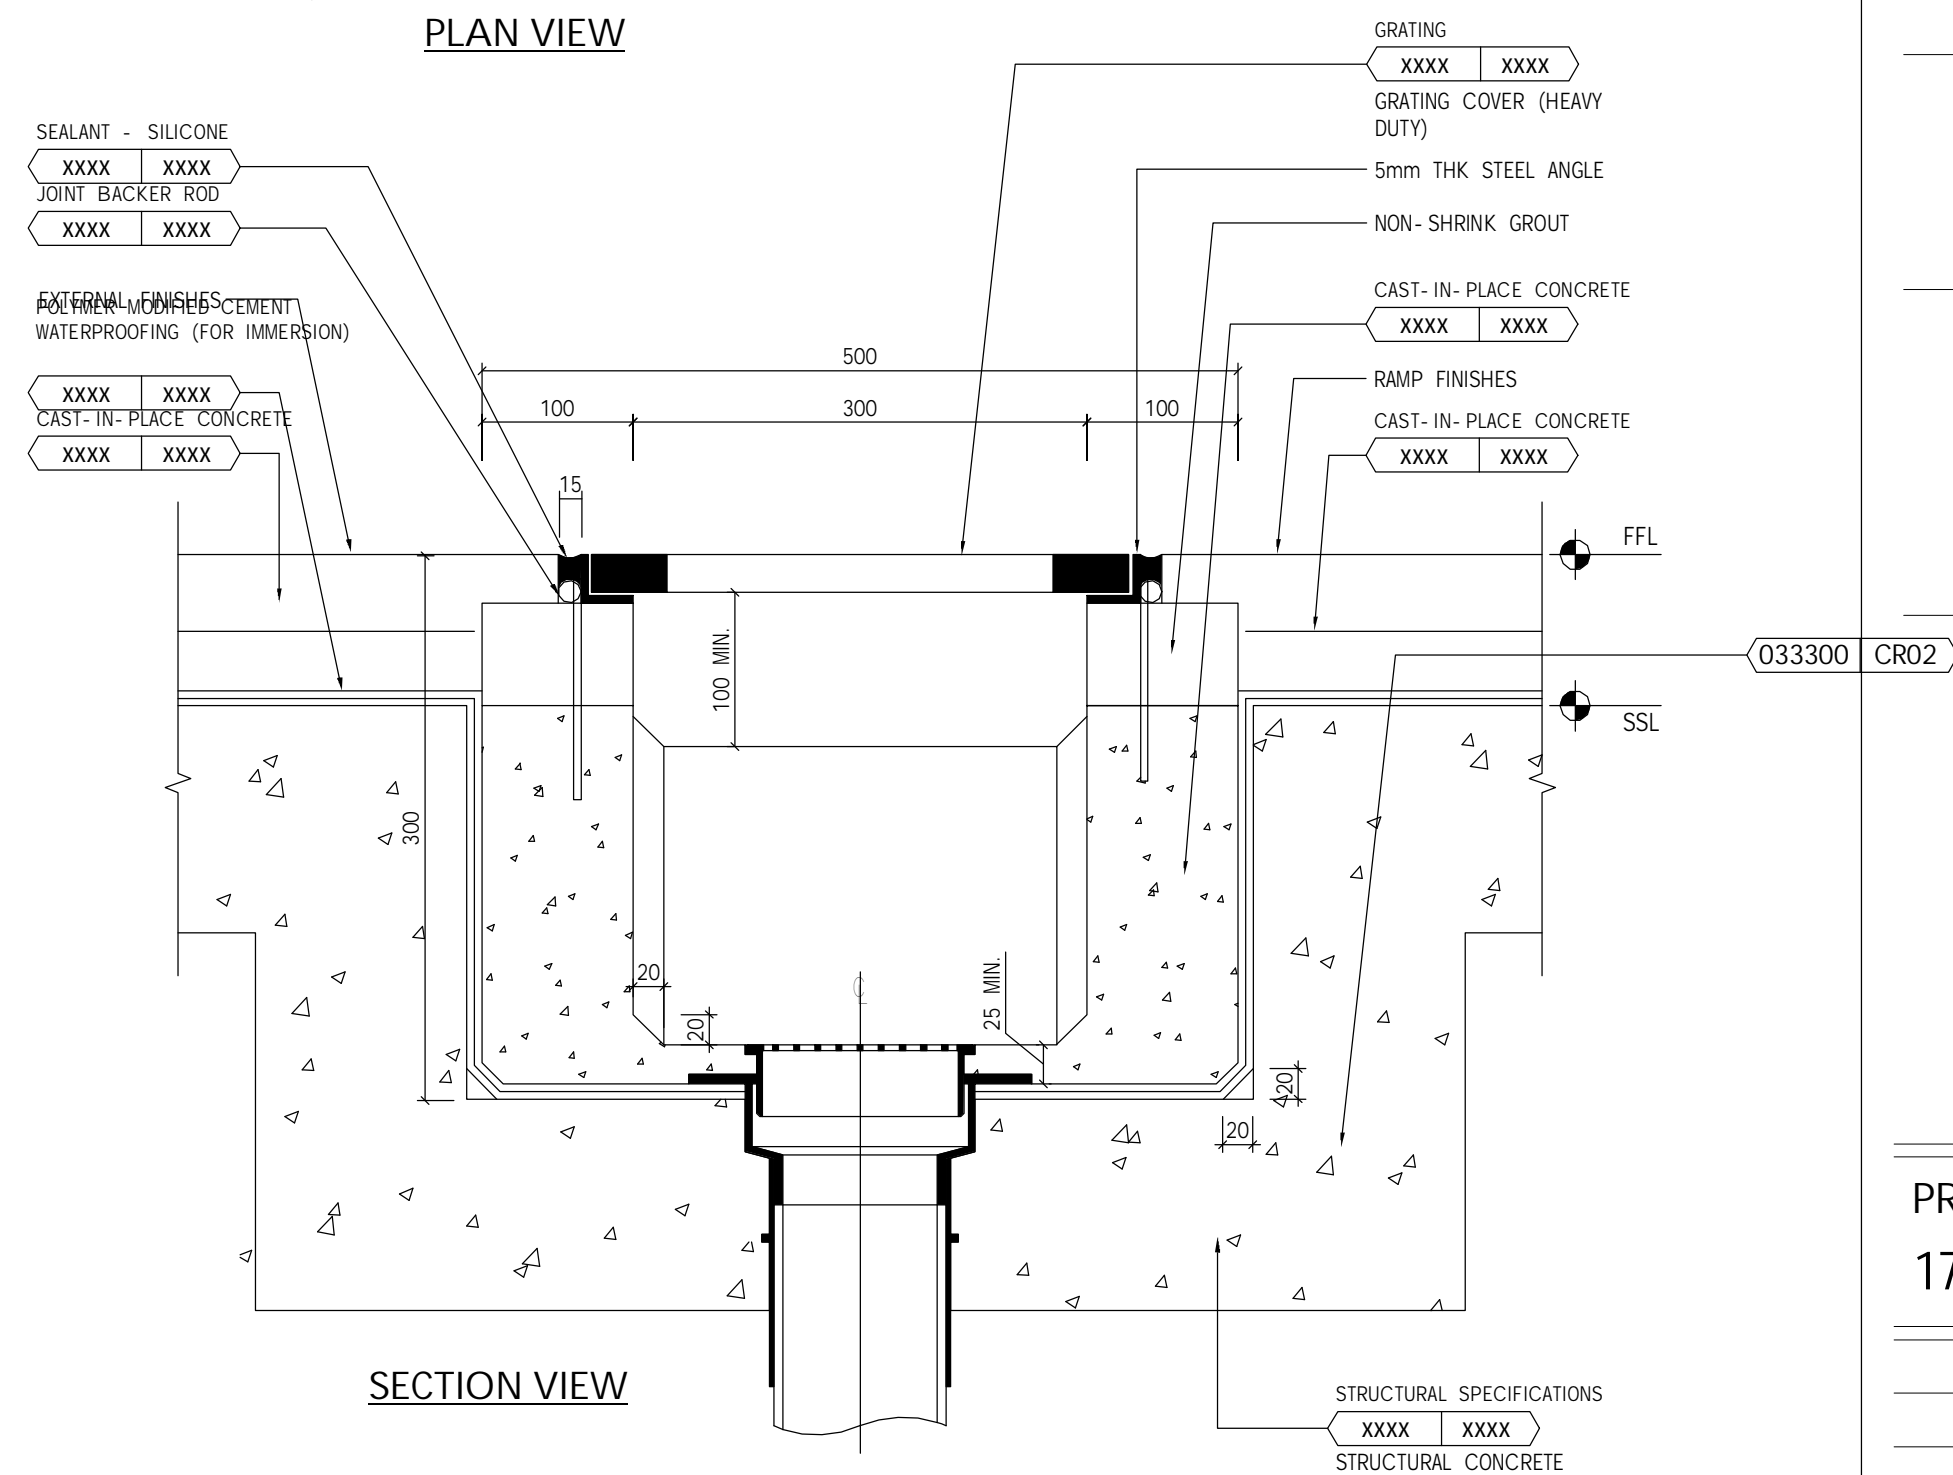

SECTION VIEW

C4 TYPICAL DETAIL OF  
STRUCTURAL TRENCH FOR U-CHANNEL (EXTERNAL)  
FROM EXTERNAL TRANSITION TO EXTERNAL RAMP

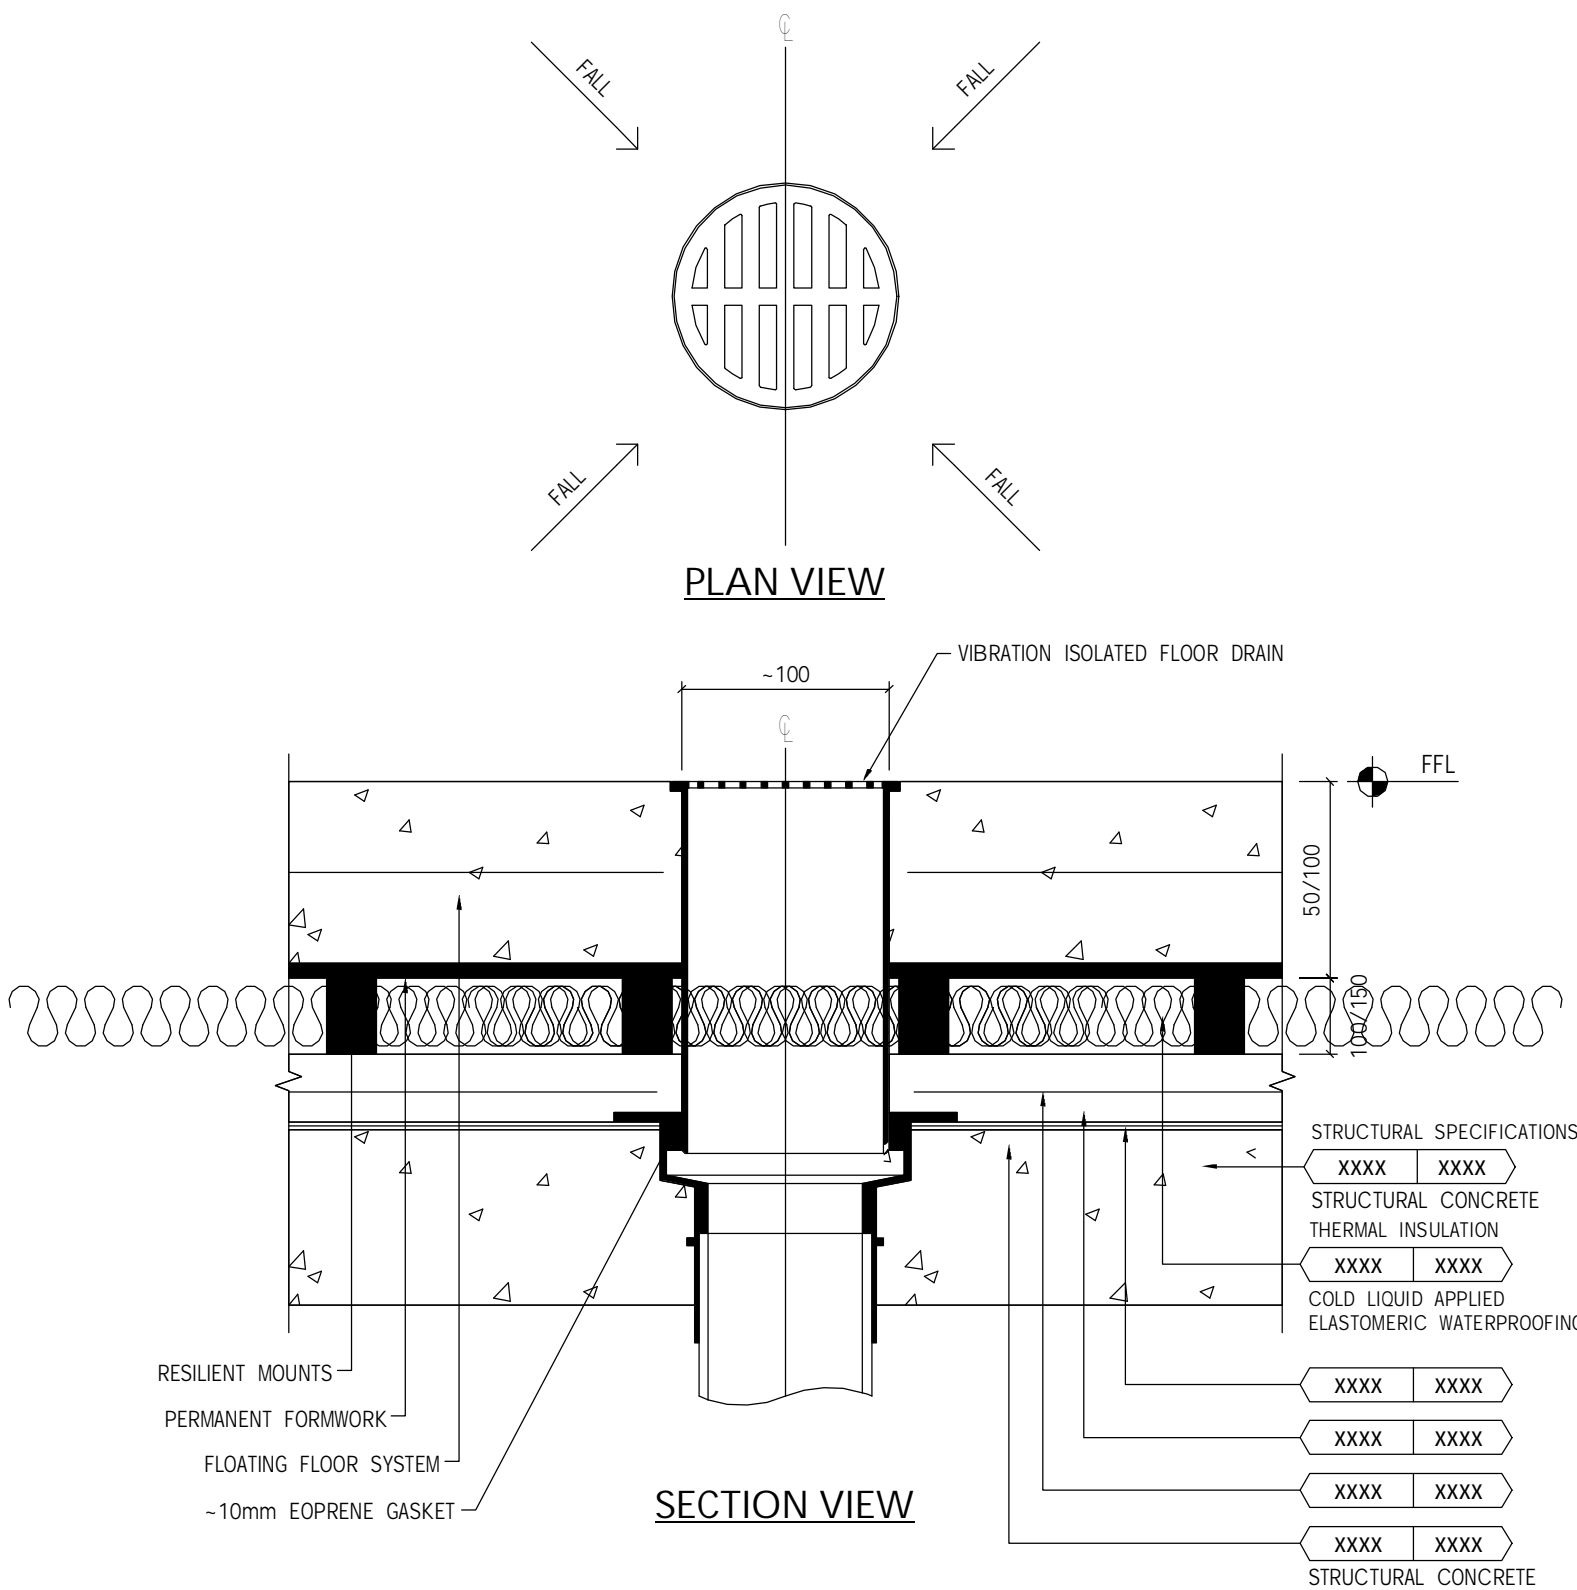

SECTION VIEW

A4 TYPICAL DETAIL OF FLOOR DRAIN  
AT VIBRATION ISOLATED FLOOR

INCHEON - REPUBLIC OF KOREA

PROJECT NUMBER  
170031-00

REV.	DATE	DESCRIPTION
A	11.AUG.2017	DD PROGRESS SET

DRAWING TITLE

PARKING - TYPICAL DETAILS  
FOR DRAINAGE

Drawn: BL	Checked: EC	Approved: EC
SCALE 1 : 5		NORTH
ISSUE 11.AUG.2017	SHEET A1	SEQUENCE AED-DE-DD- DRAWING
AR-SPG-9204		

ALL UNITS ARE IN MILLIMETERS UNLESS NOTED OTHERWISE

AED-DE-DD-AR-SPG-9204