[illegible]

THIS DRAWING IS COPYRIGHT. Contractors shall work from figured dimensions only. Contractors must check all dimensions on site. Discrepancies must be reported immediately to the architect before proceeding on subsequent work.

PROJECT TITLE:

- CADANGAN PEMBANGUNAN 1 BLOK 2 MENARA PANGSAPU
 SERVIS 27 TINGKAT (363 UNIT) YANG MENDUNGI :
- 1 TINGKAT TEMPAT LETAK KERETA DI BASEMEN 1
 - 2 TINGKAT RUANG PERNIAGAAN DI TINGKAT BAWAH - TINGKAT 1
 - 4 TINGKAT PODIUM TEMPAT LETAK KERETA DI TINGKAT 2 - 5
 - KEMUDAHAN DI TINGKAT 6 - 7 DAN TINGKAT 25 - 26
 - 2 TINGKAT MENARA A (144 UNIT) DI TINGKAT 8 - 23
 - 21 TINGKAT MENARA B (219 UNIT) DI TINGKAT 6 - 26

DI ATAS LOT 1226 - 1242 & PT 263, SEKSYEN 83 JALAN IPOH
MUKIM BANDAR, KUALA LUMPUR

UNTUK TETUAN OCR NOBLE LAND (THE PANO) SDN. BHD.

TENDER DRAWING

15 AUGUST 2016

DATE OF ISSUE

ONE

ARCH

DRAWING TITLE

SETTING OUT PLAN, FINISHES PLAN AND
REFLECTED CEILING PLAN FOR TYPICAL UNIT
- TYPE A, Aa, A1 & A1a

SCALE 1:5000

	REVISION INDEX AND DATE					
	A	D	G	J		
	B	E	H	K		
	C	F	I	L		







DRAIN BY:

CHECK BY _____

DRAWING NO.

DATE: A

M131 / 150

      [illegible]

THIS DRAWING IS COPYRIGHT. Contractors shall work from figured dimensions only. Contractors must check all dimensions on site. Discrepancies must be reported immediately to the architect before proceeding on relevant work.

PROJECT TITLE:
CADANGAN PEMBANGUNAN 1 BLOK 2 MENARA PANGSAPURI
SERVIS 27 TINGKAT (363 UNIT) YANG MENGANDUNGI :

- 1 TINGKAT TEMPAT LETAK KERETA DI BASEMEN 1
- 2 TINGKAT RUANG PERNIAGAAN DI TINGKAT BAWAH - TINGKAT 1
- 4 TINGKAT PODIUM TEMPAT LETAK KERETA DI TINGKAT 2 - 5
- KEMUDAHAN DI TINGKAT 6 - 7 DAN TINGKAT 25 - 26
- 16 TINGKAT MENARA A (144 UNIT) DI TINGKAT 8 - 23
- 21 TINGKAT MENARA B (219 UNIT) DI TINGKAT 6 - 26

DI ATAS LOT 1226 - 1242 & PT 263, SEKSYEN 83 JALAN IPOH,
MUKIM BANDAR, KUALA LUMPUR

UNTUK TETUAN OCR NOBLE LAND (THE PANO) SDN. BHD.

TENDER DRAWING

15 AUGUST 2016

OF ISSUE

ARCHITECT:

DRAWING TITLE:

SETTING OUT PLAN, FINISHES PLAN AND
REFLECTED CEILING PLAN FOR TYPICAL UNIT
- TYPE C & Ca

SCALE: 1:50

VISION INDEX AND DATE

	A	D	G	J
	B	E	H	K
	C	F	I	L






DRAIN BY:

CHECK BY:

DRAWING NO:

DATE: AUGUST 2018

M131 / 152

     

DCE	DATE:	AMENDMENT

THIS DRAWING IS COPYRIGHT. Contractors shall work from figured dimensions only. Contractors must check all dimensions on site. Discrepancies must be reported immediately to the architect.

PROJECT TITLE:
CADANGAN PEMBANGUNAN 1 BLOK 2 MENARA PANGSAPUR
SERVIS 27 TINGKAT (363 UNIT) YANG MENGANDUNGI:

- a) 1 TINGKAT TEMPAT LETAK KERETA DI BASEMEN 1
b) 2 TINGKAT RUANG PERNIAGAAN DI TINGKAT BAWAH-
TINGKAT 1
c) 4 TINGKAT PODIUM TEMPAT LETAK KERETA DI
TINGKAT 2 - 5
d) KEMUDAHAN DI TINGKAT 6 - 7 DAN TINGKAT 25 - 26
e) 16 TINGKAT MENARA A (144 UNIT) DI TINGKAT 8 - 23
f) 21 TINGKAT MENARA B (219 UNIT) DI TINGKAT 6 - 26
- DI ATAS LOT 1226 - 1242 & PT 263, SEKSYEN 83, JALAN IPOH,
MUKIM BANDAR, KUALA LUMPUR

UNTUK TETUAN OCR NOBLE LAND (THE PANO) SDN. BHD.

TENDER DRAWING

15 AUGUST 2016

DATE OF ISSUE: _____

China

ARCHITECT

DRAWING TITLE:

SETTING OUT PLAN, FINISHES PLAN AND
REFLECTED CEILING PLAN FOR TYPICAL UNIT
- TYPE C1, C1a

SCALE 1-50

	REVISION INDEX AND DATE							
	A		D		G		J	
	B		E		H		K	
	C		F		I		L	






DRAIN

CHECK BY:

GRAVITY

DATE: AUGUST 20










M131 / 153

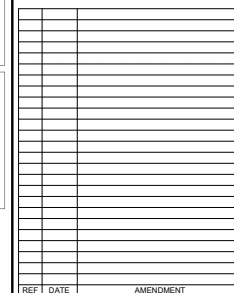    

UNTUK TETUAN OCR NOBLE LAND (THE PANO) SDN. BHD.



DRAWING NO: DATE: AUGUST 2018

         

THIS DRAWING IS COPYRIGHT. Contractors shall work from figured dimensions only. Contractors must check all dimensions on site. Discrepancies must be reported immediately to the architect.

PROJECT TITLE: _____

CADANGAN PEMBANGUNAN 1 BLOK 2 MENARA PANGSAPURI
SERVIS 27 TINGKAT (363 UNIT) YANG MENGANDUNGI :

- 1 TINGKAT TEMPAT LETAK KERETA DI BASEMEN 1
- 2 TINGKAT RUANG PERNIAGAAN DI TINGKAT BAWAH - TINGKAT 1
- 4 TINGKAT PODIUM TEMPAT LETAK KERETA DI TINGKAT 2 - 5
- KEMUDAHAN DI TINGKAT 6 - 7 DAN TINGKAT 25 - 26
- 16 TINGKAT MENARA A (144 UNIT) DI TINGKAT 8 - 23
- 21 TINGKAT MENARA B (219 UNIT) DI TINGKAT 6 - 26

DI ATAS LOT 1226 - 1242 & PT 263, SEKSYEN 83 JALAN IPOH,
MUKIM BANDAR, KUALA LUMPUR

UNTUK TETUAN OCR NOBLE LAND (THE PANO) SDN. BHD.

TENDER DRAWING
15 AUGUST 2016

29

ARCHITECT:

DRAWING TITLE:

SETTING OUT PLAN, FINISHES PLAN AND
REFLECTED CEILING PLAN FOR TYPICAL UNIT
- TYPE E & Ea

SCALE 1:50




	REVISION INDEX AND DATE			
	A	D	G	J
	B	E	H	K
	C	F	I	L

DRAIN BY:

100

DRAWING NO :

M131 /

   [illegible]

THIS DRAWING IS COPYRIGHT. Contractors shall work from figured dimensions only. Contractors must check all dimensions on site. Discrepancies must be reported immediately to the architect before proceeding on relevant work.

PROJECT TITLE:
CADANGAN PEMBANGUNAN 1 BLOK 2 MENARA PANGSAPURI
SERVIS 27 TINGKAT (363 UNIT) YANG MENDUNGKI :

- 1 TINGKAT TEMPAT LETAK KERETA DI BASEMEN 1
- 2 TINGKAT RUANG PERNIAGAAN DI TINGKAT BAWAH - TINGKAT 1
- 4 TINGKAT PODIUM TEMPAT LETAK KERETA DI TINGKAT 2 - 5
- KEMUDAHAN DI TINGKAT 6 - 7 DAN TINGKAT 25 - 26
- 16 TINGKAT MENARA A (144 UNIT) DI TINGKAT 8 - 23
- 21 TINGKAT MENARA B (219 UNIT) DI TINGKAT 6 - 26

DI ATAS LOT 1226 - 1242 & PT 263, SEKSYEN 83 JALAN IPOH,
MUKIM BANDAR, KUALA LUMPUR

UNTUK TETUAN OCR NOBLE LAND (THE PANO) SDN. BHD.

TENDER DRAWING

15 AUGUST 2016

OF ISSUE

OWNER

ABSTRACT

DRAWING TITLE

SETTING OUT PLAN, FINISHES PLAN AND
REFLECTED CEILING PLAN FOR TYPICAL UNIT
- TYPE F

SCALE 1:50

	REVISION INDEX AND DATE				
	A	D	G	J	
	B	E	H	K	
	C	F	I	L	

DRAWN BY:







CHECK BY:

DRAINAGE NO.

DATE: AUGUST 2004

M131 / 156

M131 / 157

      

WALL LEGEND :	
	RC SHEAR WALL TO ENGERS DETAIL, SKIM COAT AND PAINT FINISH
	RC FORMWORK TO ENGERS DETAIL, SKIM COAT AND PAINT FINISH
	BRICKWORK WITH CEMENT PLASTER AND PAINT OR TILES FINISH ON EXTERNAL FACE

[illegible]

THIS DRAWING IS COPYRIGHT. Contractors shall work from figured dimensions only. Contractors must check all dimensions on site. Discrepancies must be reported immediately to the architect before proceeding on subsequent work.

PROJECT TITLE:

- 1 TINGKAT TEMPAT LETAK KERETA DI BASEMEN 1
 - 2 TINGKAT RUANG PERNIAGAAN DI TINGKAT BAWAH - TINGKAT 1
 - 4 TINGKAT PODIUM TEMPAT LETAK KERETA DI TINGKAT 2 - 5
 - KEMUDAHAN DI TINGKAT 6 - 7 DAN TINGKAT 25 - 26
 - 16 TINGKAT MENARA A (144 UNIT) DI TINGKAT 8 - 23
 - 21 TINGKAT MENARA B (210 UNIT) DI TINGKAT 6 - 26
- DI ATAS LOT 1226 - 1242 & PT 263, SEKSYEN 83 JALAN IPOH, MUKIM BANDAR, KUALA LUMPUR

UNTUK TETUAN OCR NOBLE LAND (THE PANO) SDN. BHD.

TENDER DRAWING

15 AUGUST 2016

ARCHITECT

DRAWING TITLE

SETTING OUT PLAN, FINISHES PLAN AND
REFLECTED CEILING PLAN FOR TYPICAL UNIT
- TYPE G & G1

SCALE 1:50

	REVISION INDEX AND DATE			
	A	D	G	J
	B	E	H	K
	C	F	I	L







DRAIN

CHECK BY:

CRABBO NO

DATE: AUGUST 2008

M131 / 158

      

WALL LEGEND:

-  - RC. SHEAR WALL TO ENGR'S DETAIL, (30M COAT AND PAINT FINISH)
-  - RC. FORMWORK TO ENGR'S DETAIL, (30M COAT AND PAINT FINISH)
-  - STRUCTURAL WITH CEMENT PLASTER AND PAINT OR TILES FINISH ON EXTERNAL FACE

CEILING LEGEND:

-  - 30M COAT FINISH TO SOFFIT OF SLAB
-  - MOISTURE RESISTANT PLASTER BOARD WITH PAINT FINISH. (REFER TO SCHEDULE)
-  - FERROUS PLASTER BOARD WITH PAINT FINISH. (REFER TO SCHEDULE)

 - CABINET BULKUP ABOVE 2400mm FROM FFL (SIZE OF CABINET BY MEQ)

 - 800mm X 600mm ACCESS TO CEILING

[illegible]

THIS DRAWING IS COPYRIGHT. Contractors shall work from figured dimensions only. Contractors must check all dimensions on site. Discrepancies must be reported immediately to the architect.
billion.commercial.ca/sales-est-work

PROJECT TITLE: _____

CADANGAN PEMBANGUNAN 1 BLOK 2 MENARA PANGSAPUR
 SERVIS 27 TINGKAT (363 UNIT) YANG MENANGGULI:

- 1 TINGKAT TEMPAT LETAK KERETA DI BASEMEN 1
- 2 TINGKAT RUANG PERNIAGAAN DI TINGKAT BAWAH - TINGKAT 1
- 4 TINGKAT PODIUM TEMPAT LETAK KERETA DI TINGKAT 2 - 5
- KEMUDAHAN TINGKAT 6 - 7 DAN TINGKAT 25 - 26
- 16 TINGKAT MENARA A (144 UNIT) DI TINGKAT 8 - 23
- 21 TINGKAT MENARA B (210 UNIT) DI TINGKAT 6 - 26

DI ATAS LOT 1226 - 1242 & PT 263, SEKSYEN 83 JALAN IPOH,
 MUKIM BANDAR, KUALA LUMPUR

UNTUK TETUAN OK NOBLE LAND (THE PANO) SDN. BHD.

TENDER DRAWING
15 AUGUST 2016

DATE OF ISSUE

OWNER:

ARCHITECT:

DRAWING TITLE:

SETTING OUT PLAN, FINISHES PLAN AND
REFLECTED CEILING PLAN FOR TYPICAL UNIT
- TYPE H & Ha

SCALE 1:50

	REVISION INDEX AND DATE			
	A	D	G	J
	B	E	H	K
	C	F	I	L


DRAWN BY:







CHECK BY:

DRAWING NO.:

DATE: AUGUST 2008

M131 / 159

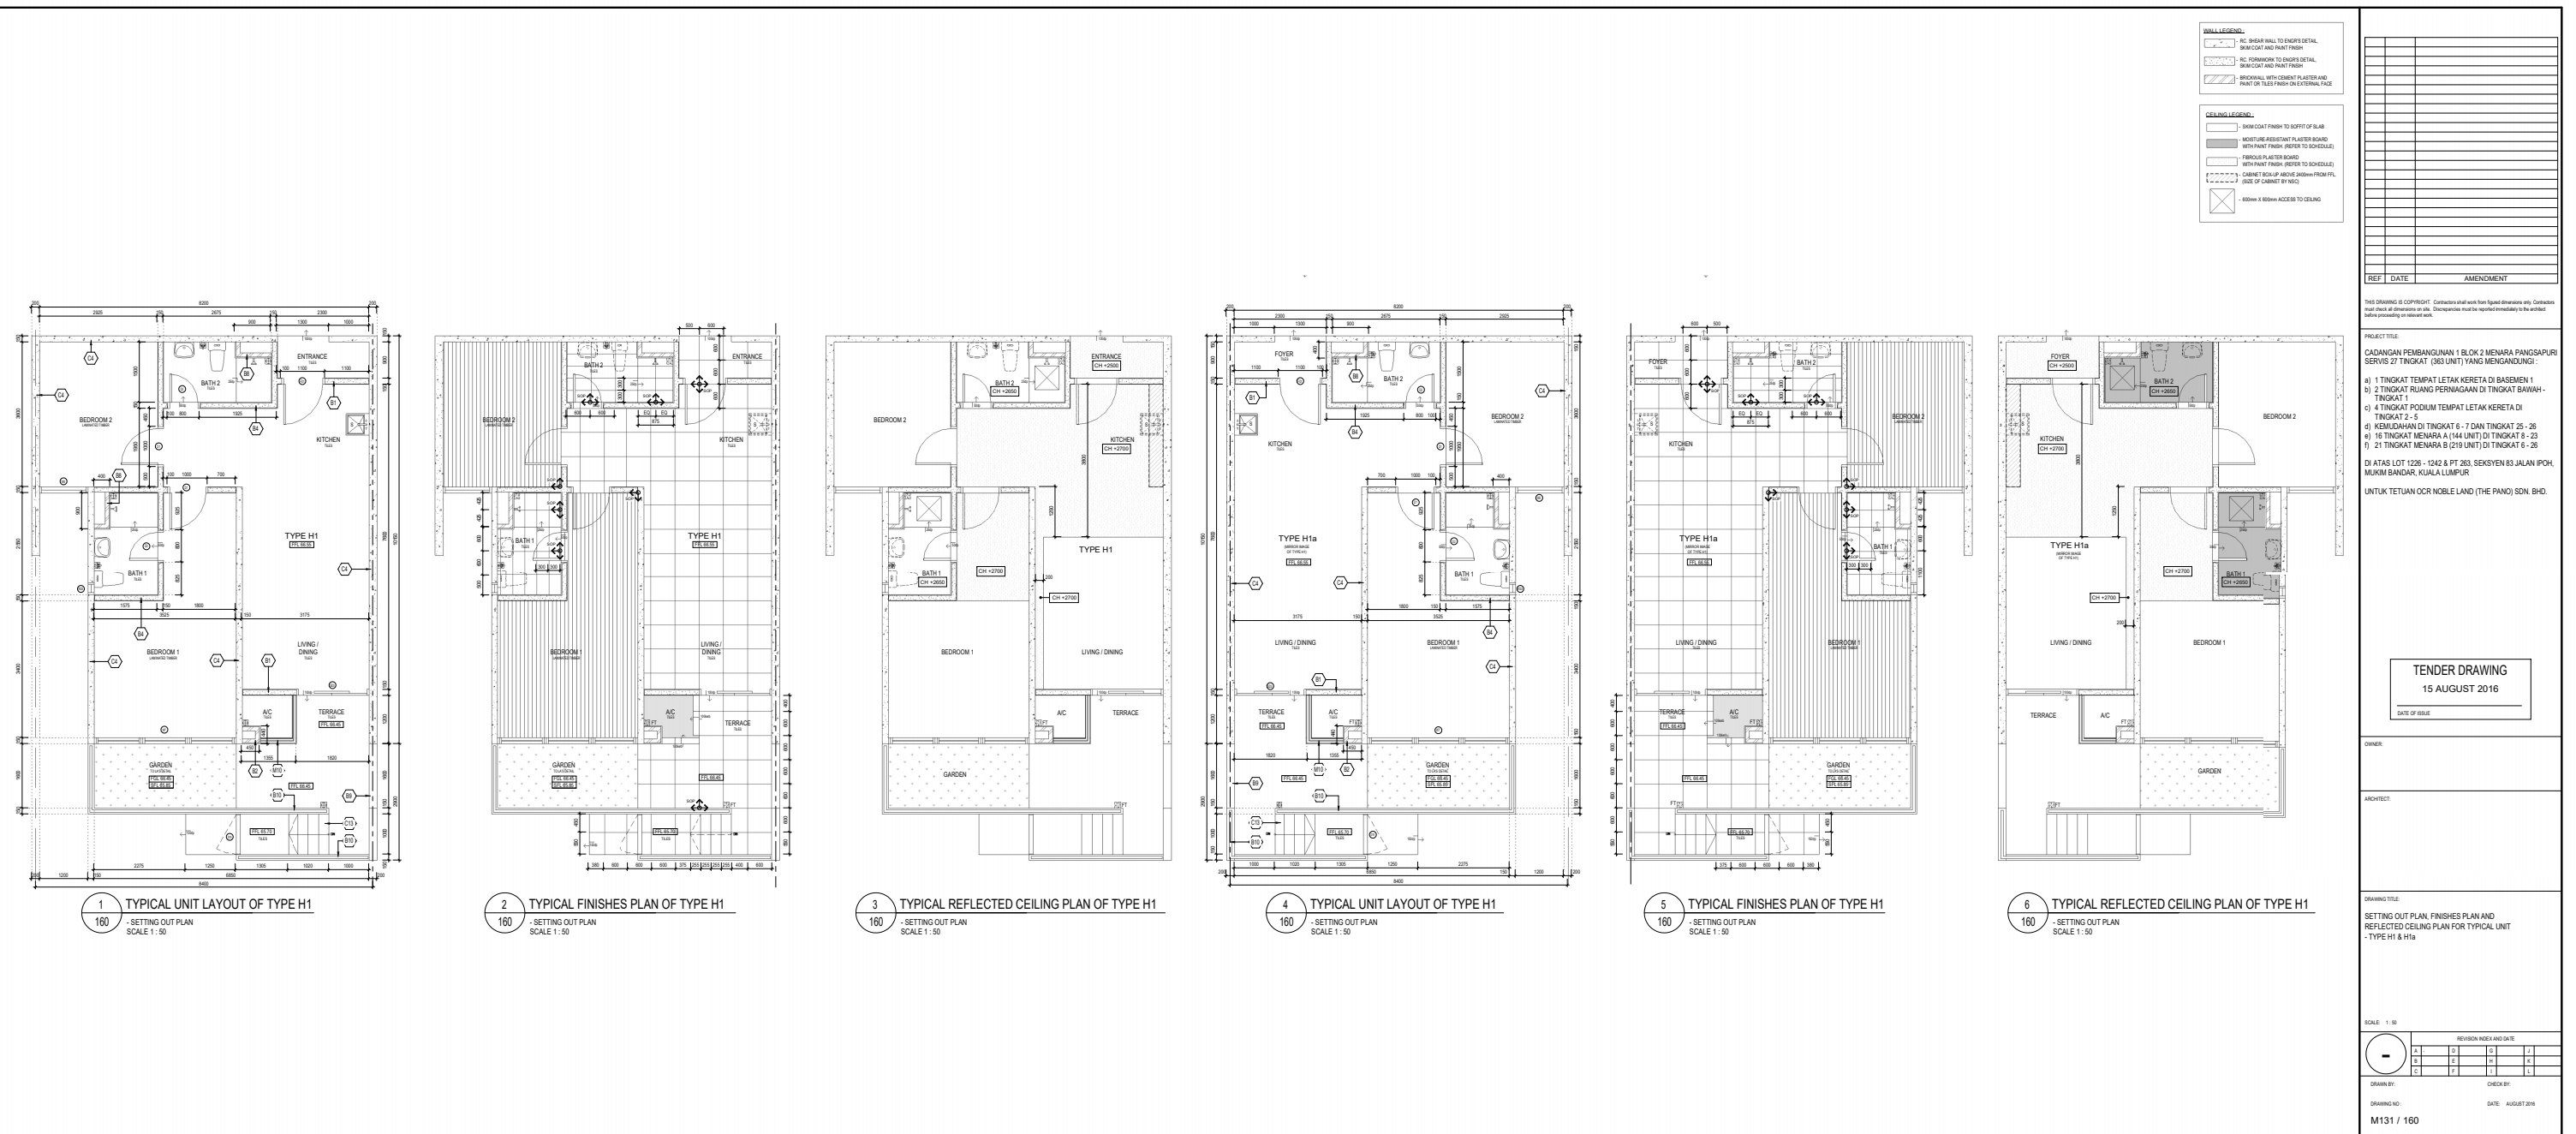

      [illegible]

THIS DRAWING IS COPYRIGHT. Contractors shall work from figured dimensions only. Contractors must check all dimensions on site. Discrepancies must be reported immediately to the architect. bulfinch.architects@bulfinch.com

PROJECT TITLE:
CADANGAN PEMBANGUNAN 1 BLOK 2 MENARA PANGSAPURI
SERVIS 27 LINGKAT (363 UNIT) YANG MENGANDUNGI -

- 1 TINGKAT TEMPAT LETAK KERETA DI BASEMEN 1
 - 2 TINGKAT RUANG PERNIAGAAN DI TINGKAT BAWAH - TINGKAT 1
 - 4 TINGKAT PODIUM TEMPAT LETAK KERETA DI TINGKAT 2 - 5
 - KEMUDAHAN DI TINGKAT 6 - 7 DAN TINGKAT 25 - 26
 - 16 TINGKAT MENARA A (144 UNIT) DI TINGKAT 8 - 23
 - 21 TINGKAT MENARA B (219 UNIT) DI TINGKAT 6 - 26
- DI ATAS LOT 1226 - 1242 & PT 263, SEKSYEN 83 JALAN IPOH, MUKIM BANDAR, KUALA LUMPUR

UNTUK TETUAN OCR NOBLE LAND (THE PANO) SDN. BHD.

TENDER DRAWING
15 AUGUST 2016

OWNER:

ARCHITECT:

DRAWING TITLE:

SETTING OUT PLAN, FINISHES PLAN AND
REFLECTED CEILING PLAN FOR TYPICAL UNIT
- TYPE J & J1

SCALE 1:50

	REVISION INDEX AND DATE				
	A	D	G	J	
	B	E	H	K	
	C	F	I	L	

DRAWN BY:

CHECK BY:

DRAWING NO:
M131 / 161