


						DRAWN	Author
						DESIGNED	Designer
						CHECKED	Checker
						APPROVED	Approver
						DATE	MAR 2013
						DO NOT SCALE DRAWINGS. ALL DIMENSIONS SHALL BE VERIFIED ON SITE. MTR CORPORATION LIMITED 2008 COPYRIGHT IN RESPECT OF THIS DRAWING / DOCUMENT IS OWNED BY THE MTR CORPORATION LIMITED OF HONG KONG. NO REPRODUCTION OF THE DRAWING / DOCUMENT OR ANY PART BY WHATEVER MEANS IS PERMITTED WITHOUT THE PRIOR WRITTEN CONSENT OF THE MTR CORPORATION LIMITED.	
REV	DESCRIPTION			BY	DATE	APP	

Grand total: 14

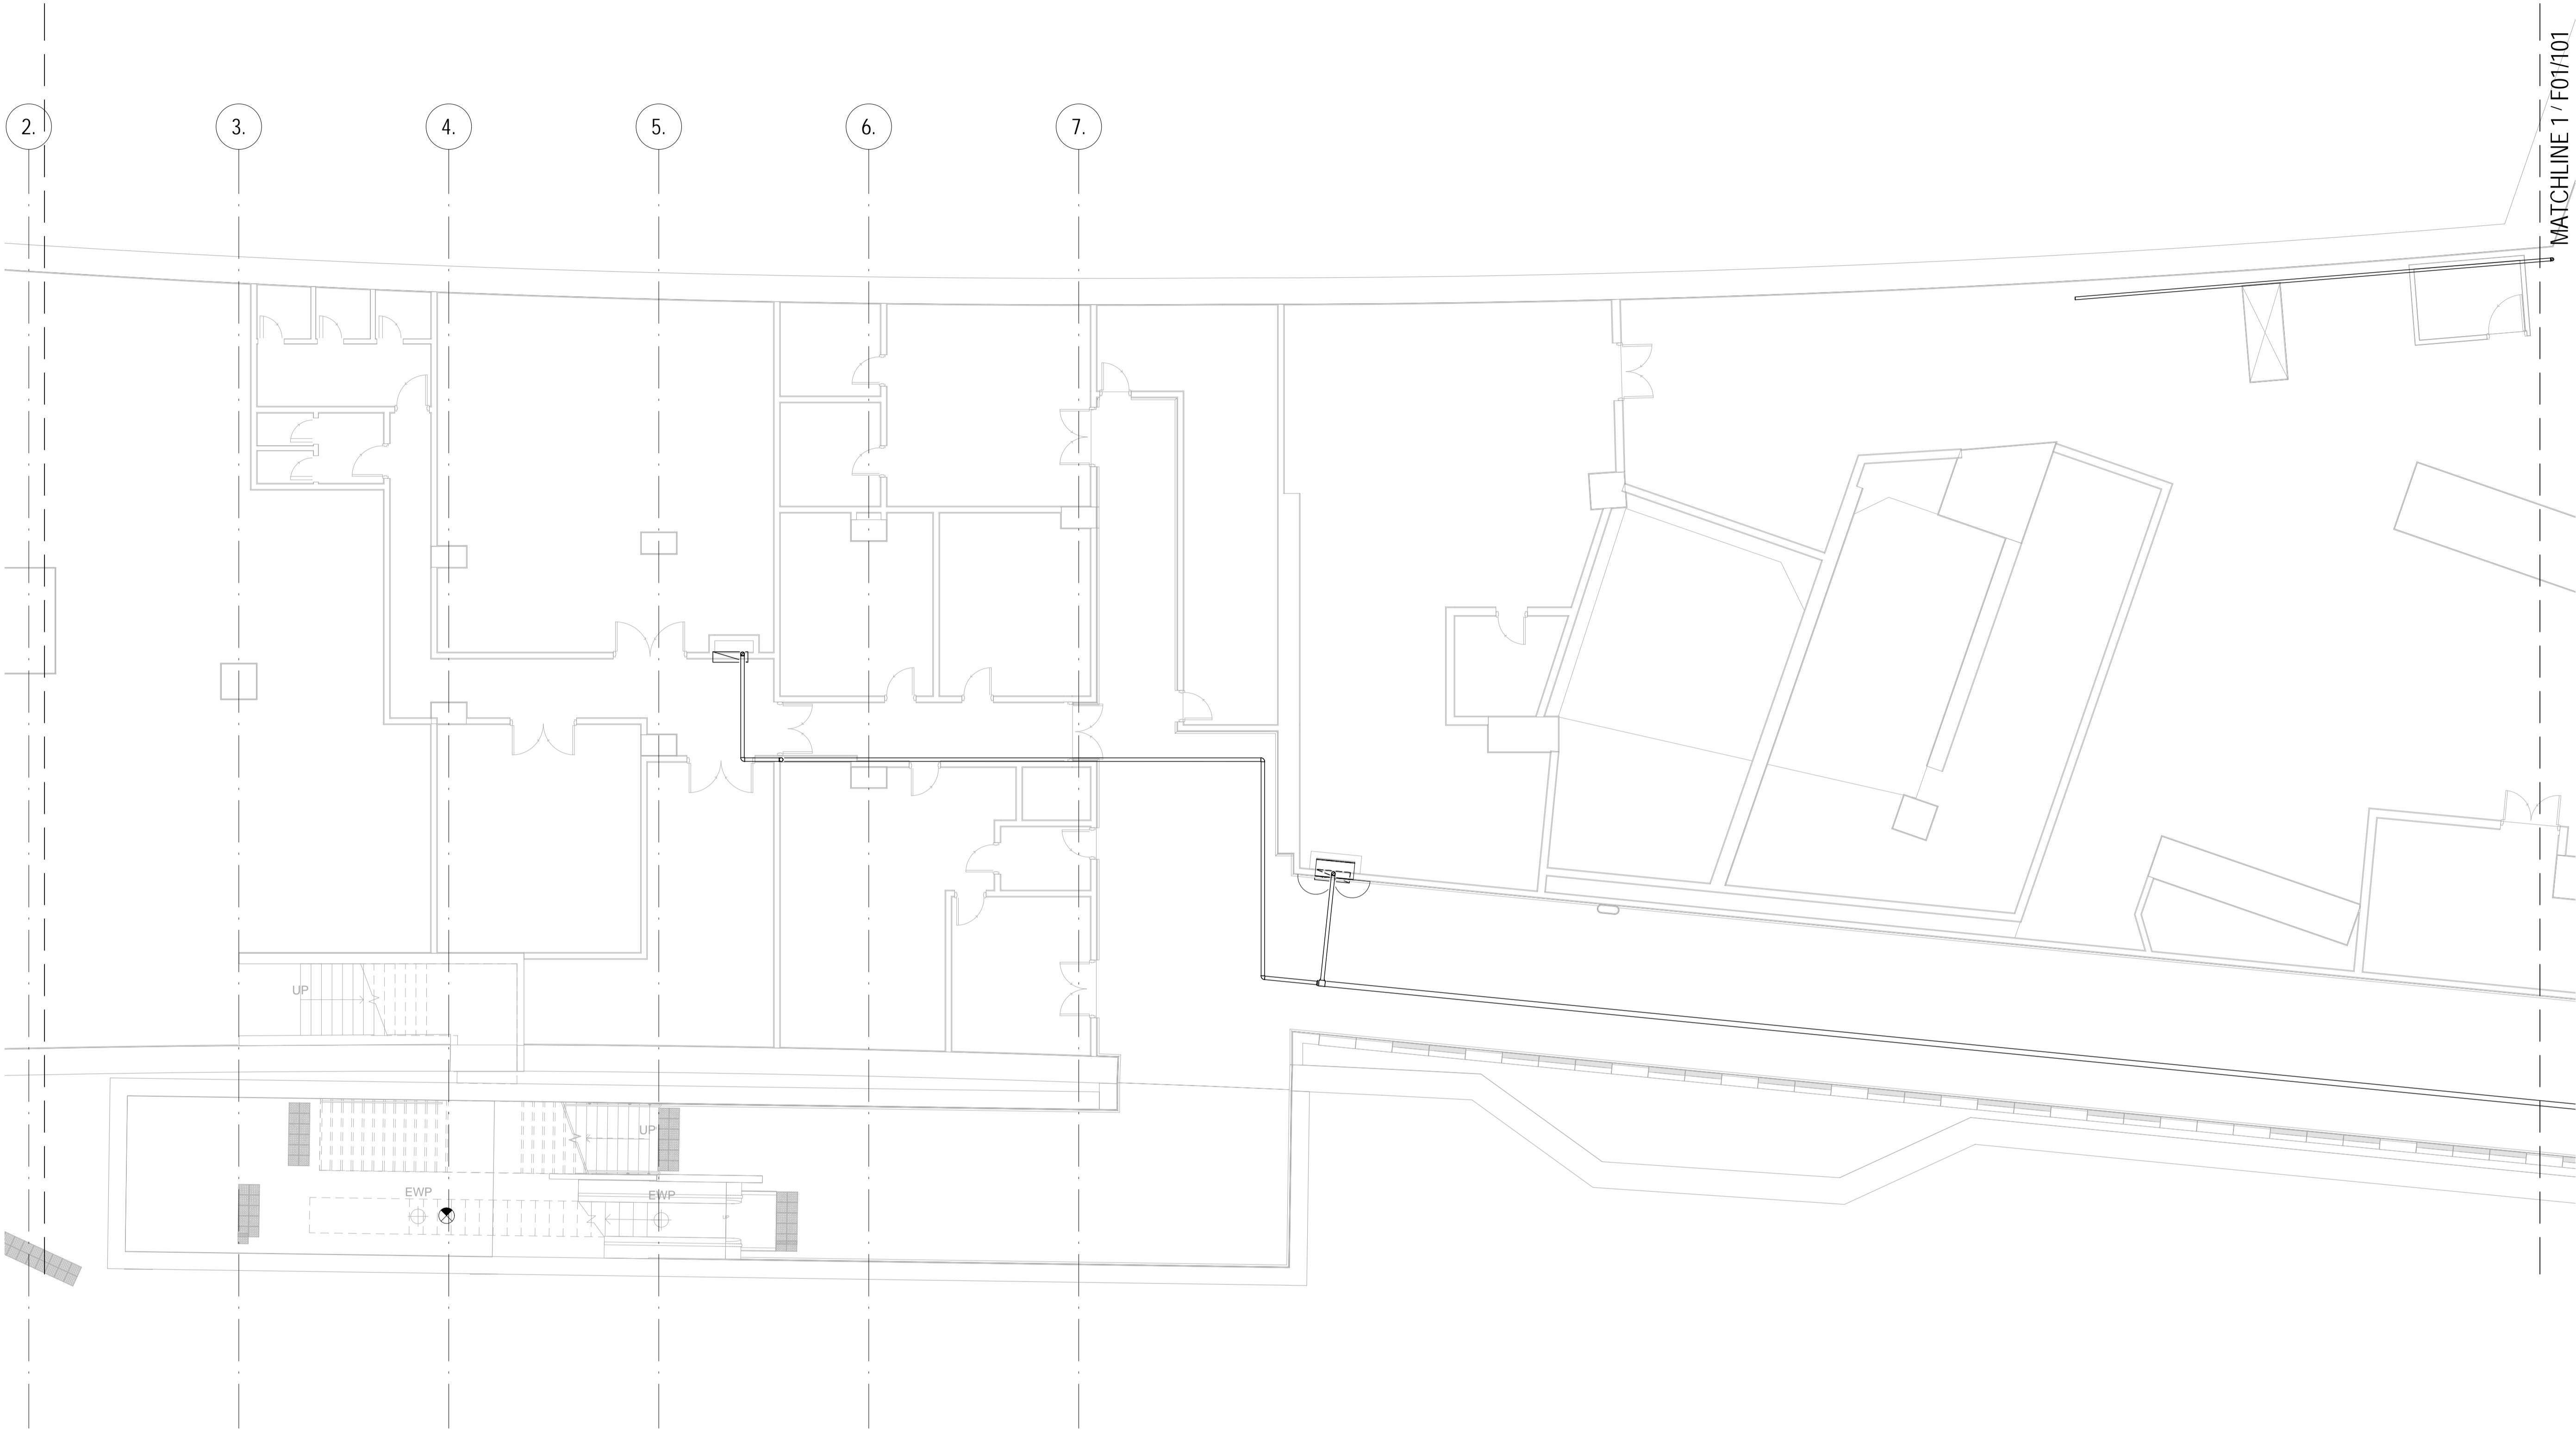


CONCOURSE LEVEL - FS SYSTEM HR & FH PART PLAN 1  
1 : 100

LEGENDS

HOSE REEL

KEY PLAN

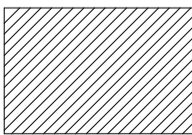

REV	DESCRIPTION	BY	DATE	APP
-----	-------------	----	------	-----

DRAWN	Author
DESIGNED	Designer
CHECKED	Checker
APPROVED	Approver
DATE	MAR 2013
DO NOT SCALE DRAWINGS. ALL DIMENSIONS SHALL BE VERIFIED ON SITE. © MTR CORPORATION LIMITED 2009. COPYRIGHT IN RESPECT OF THIS DRAWING / DOCUMENT IS OWNED BY THE MTR CORPORATION LIMITED OF HONG KONG. NO REPRODUCTION OF THE DRAWING / DOCUMENT OR ANY PART BY WHATEVER MEANS IS PERMITTED WITHOUT THE PRIOR WRITTEN CONSENT OF THE MTR CORPORATION LIMITED.	


ORIGINATOR	
OPERATION DIVISION	
BIM REF.	

TITLE		REV.	
CS010-13E		A	
FSI UPGRADE AT ADM			
CONCOURSE LEVEL - FS SYSTEM HR & FH PART PLAN			
SHEET 1 OF 4			
SCALE	FIGURE NO.		
1:100(A1)	F01/100		




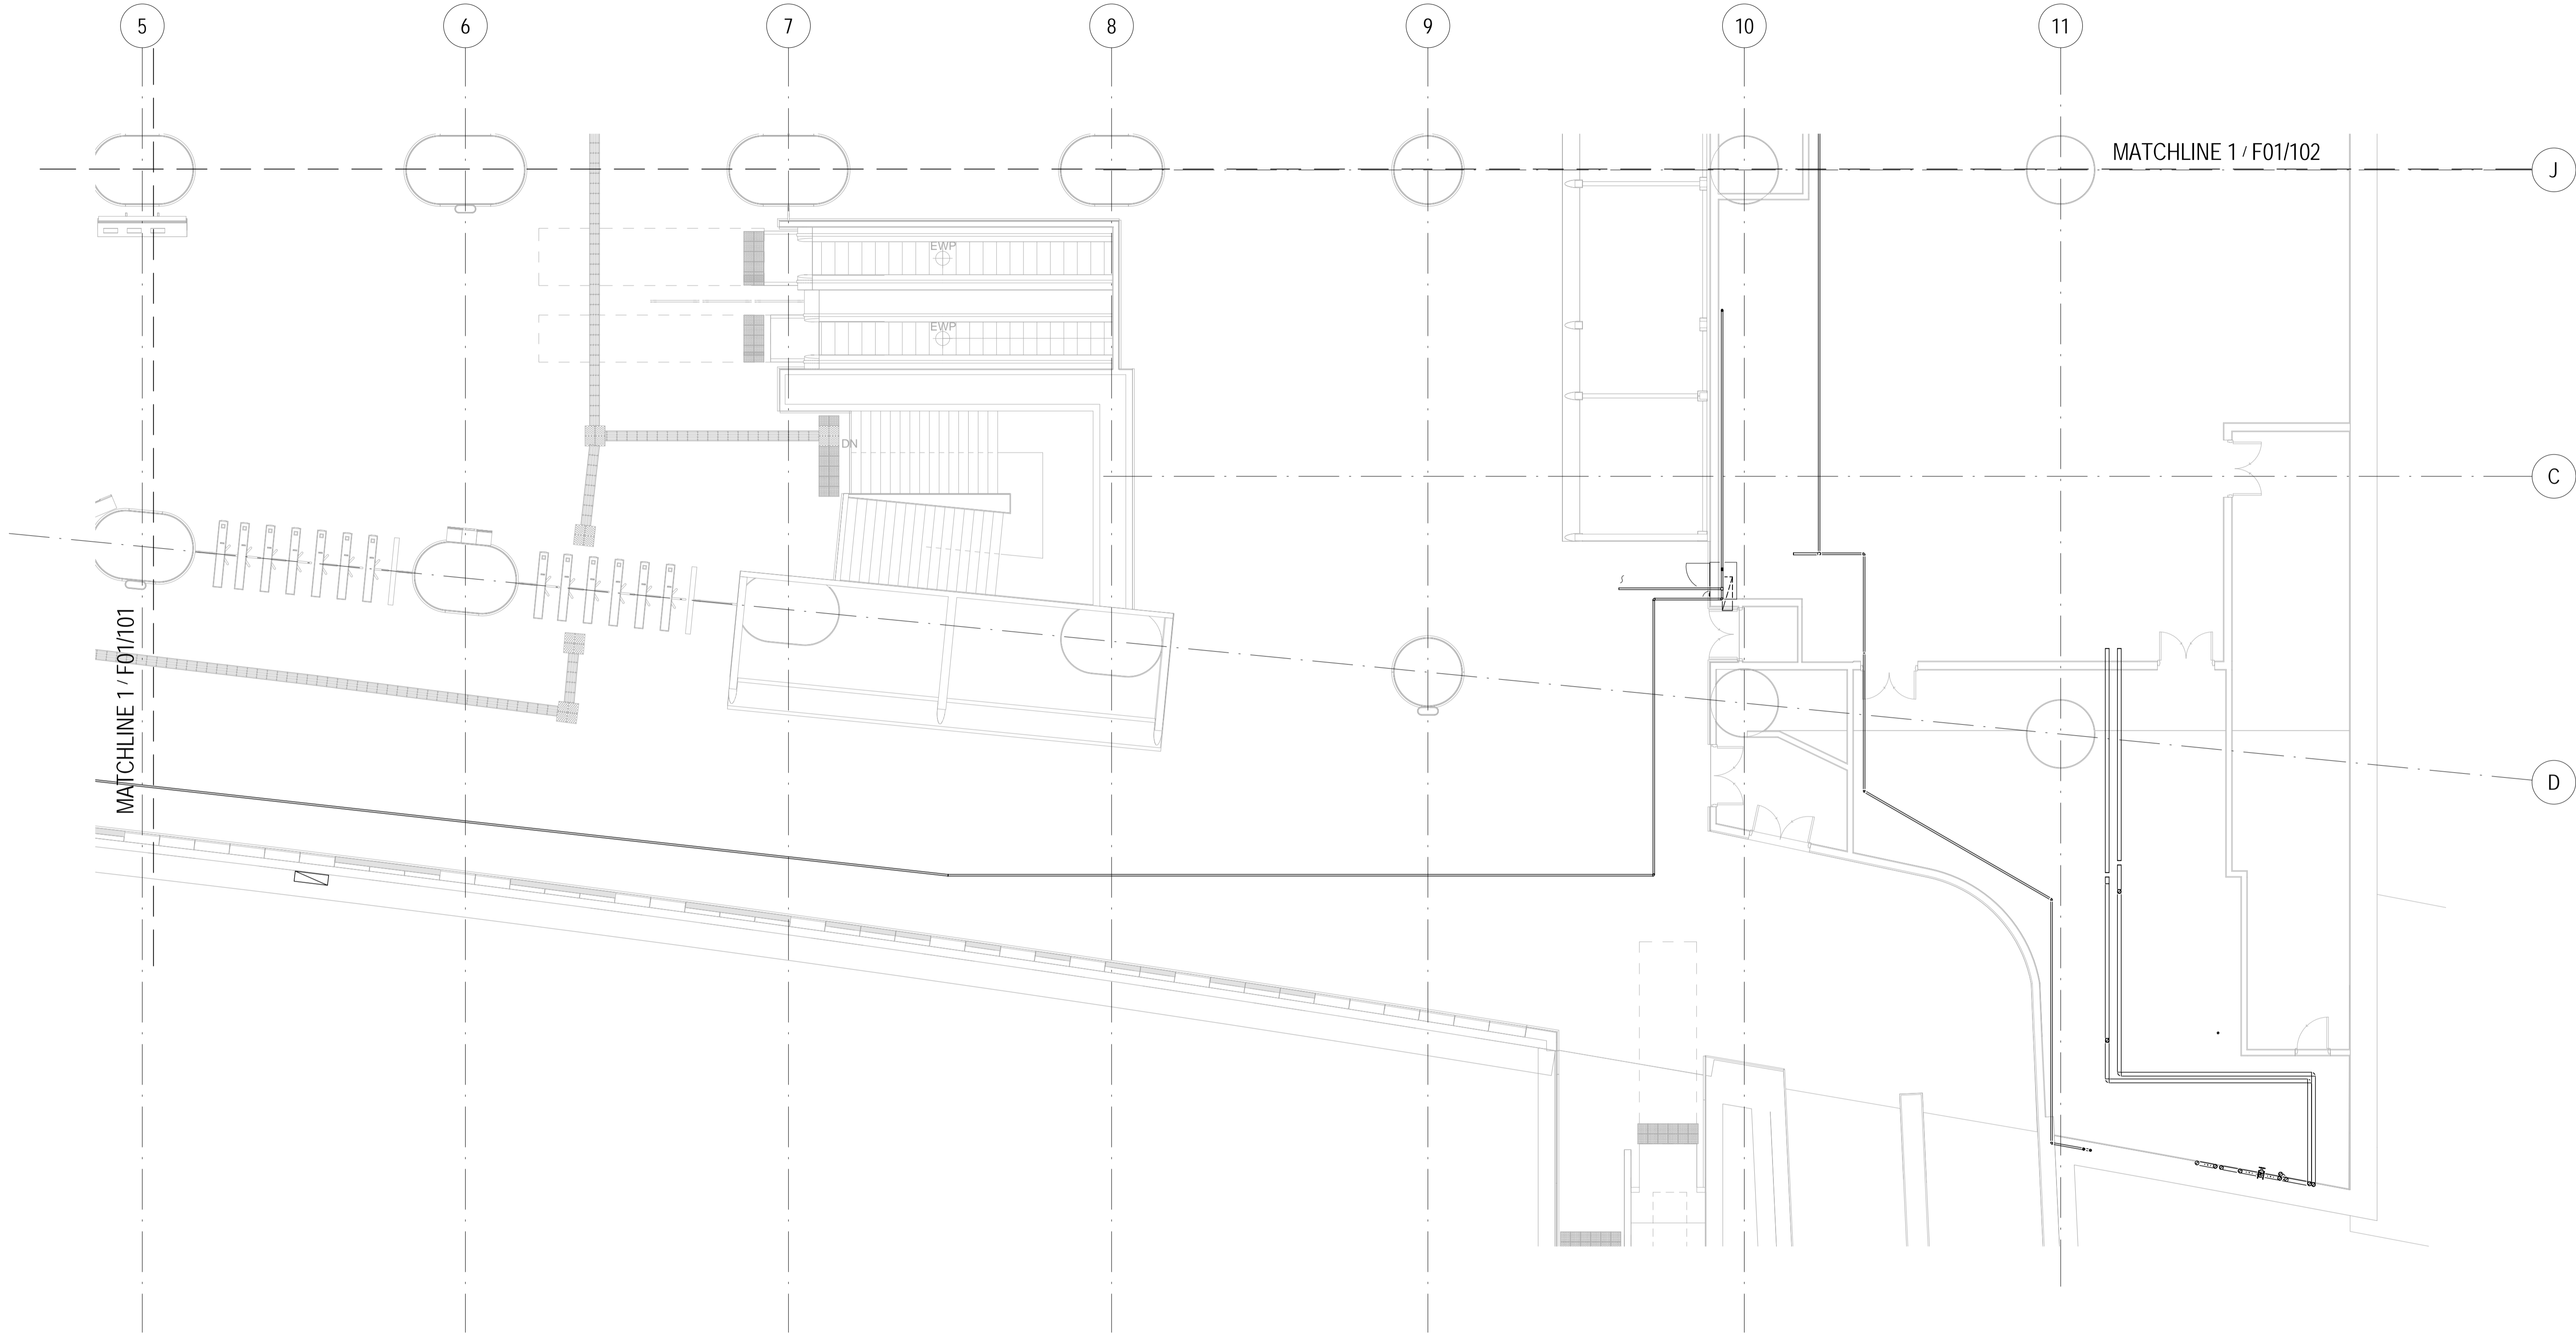
(1)

 HOSE REEL

KEY PLAN <div></div>						DRAWN Author	TITLE CS010-13E FSI UPGRADE AT ADM CONCOURSE LEVEL - FS SYSTEM HR & FH PART PLAN SHEET 2 OF 4							
						DESIGNED Designer								
						CHECKED Checker	ORIGINATOR  OPERATION DIVISION		SCALE 1:100(A1)		FIGURE NO. F01/101		REV. A	
						APPROVED Approver								
						DATE MAR 2013								
						DO NOT SCALE DRAWINGS: ALL DIMENSIONS SHALL BE VERIFIED ON SITE. © MTR CORPORATION LIMITED 2008. COPYRIGHT IN RESPECT OF THIS DRAWING / DOCUMENT IS OWNED BY THE MTR CORPORATION LIMITED. NO REPRODUCTION OF THE DRAWING / DOCUMENT OR ANY PART BY WHATEVER MEANS IS PERMITTED WITHOUT THE PRIOR WRITTEN CONSENT OF THE MTR CORPORATION LIMITED.								
REV	DESCRIPTION				BY	DATE	APP	BIM REF.						

 HOSE REEL



KEY PLAN					<div><div></div><div></div><div></div><div></div><div></div><div></div><div></div><div></div><div></div><div></div><div></div><div></div><div></div><div></div><div></div><div></div><div></div><div></div><div></div><div></div><div></div><div></div><div></div><div></div><div></div><div></div><div></div><div></div><div></div><div></div><div></div><div></div><div></div><div></div><div></div><div></div><div></div><div></div><div></div><div></div><div></div><div></div><div></div><div></div><div></div><div></div><div></div><div></div><div></div><div></div><div></div><div></div><div></div><div></div><div></div><div></div><div></div><div></div><div></div><div></div><div></div><div></div><div></div><div></div><div></div><div></div><div></div><div></div><div></div><div></div><div></div><div></div><div></div><div></div><div></div><div></div><div></div><div></div><div></div><div></div><div></div><div></div<div></div><div></div><div></div><div></div><div></div><div></div><div></div><div></div><div></div><div></div><div></div><div></div><div></div><div></div><div></div><div></div><div></div><div></div><div></div><div></div><div></div><div></div><div></div><div></div><div></div><div></div><div></div><div></div><div></div><div></div><div></div><div></div><div></div><div></div><div></div><div></div><div></div><div>&lt;/</div></div>
----------	---	--	--	--	---



1 CONCOURSE LEVEL - FS SYSTEM HR & FH PART PLAN 4  
1 : 100

LEGENDS

HOSE REEL

KEY PLAN									DRAWN	Author	TITLE	CS010-13E FSI UPGRADE AT ADM CONCOURSE LEVEL - FS SYSTEM HR & FH PART PLAN SHEET 4 OF 4			
									DESIGNED	Designer					
									CHECKED	Checker					
									APPROVED	Approver					
								DATE	MAR 2013	ORIGINATOR	OPERATION DIVISION				
				DO NOT SCALE DRAWINGS. ALL DIMENSIONS SHALL BE VERIFIED ON SITE. © MTR CORPORATION LIMITED 2008. COPYRIGHT IN RESPECT OF THIS DRAWING / DOCUMENT IS OWNED BY THE MTR CORPORATION LIMITED OF HONG KONG. NO REPRODUCTION OF THE DRAWING / DOCUMENT OR ANY PART BY WHATEVER MEANS IS PERMITTED WITHOUT THE PRIOR WRITTEN CONSENT OF THE MTR CORPORATION LIMITED.											
REV	DESCRIPTION				BY	DATE	APP	BIM REF.		SCALE	1:100(A1)	FIGURE NO.	F01/103	REV.	A


1

UPPER PLATFORM LEVEL - FS SYSTEM HR & FH PART PLAN 1

1 : 100

LEGENDS

 HOSE REEL

KEY PLAN <div></div>						DRAWN	Author	TITLE <b>CS010-13E</b> <b>FSI UPGRADE AT ADM</b> <b>UPPER PLATFORM LEVEL - FS SYSTEM HR &amp; FH PART PLAN</b> <b>SHEET 1 OF 7</b>					
						DESIGNED	Designer						
						CHECKED	Checker						
						APPROVED	Approver						
						DATE	MAR 2013	ORIGINATOR <b>OPERATION DIVISION</b>	BIM REF.	SCALE <b>1:100(A1)</b>	FIGURE NO. <b>F01/104</b>	REV. <b>A</b>	
	REV	DESCRIPTION				BY	DATE	APP	DO NOT SCALE DRAWINGS. ALL DIMENSIONS SHALL BE VERIFIED ON SITE. © MTR CORPORATION LIMITED 2009. COPYRIGHT IN RESPECT OF THIS DRAWING / DOCUMENT IS OWNED BY THE MTR CORPORATION LIMITED OF HONG KONG. NO REPRODUCTION OF THE DRAWING / DOCUMENT OR ANY PART BY WHATEVER MEANS IS PERMITTED WITHOUT THE PRIOR WRITTEN CONSENT OF THE MTR CORPORATION LIMITED.				

MATCHLINE 1 / F01/105

MATCHLINE R / F01/104

3.

4.

5.

6.

7.

MATCHLINE 1 / F01/106

1

UPPER PLATFORM LEVEL - FS SYSTEM HR & FH PART PLAN 2


1 : 100

LEGENDS



HOSE REEL

KEY PLAN

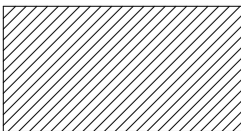

DRAWN	Author
DESIGNED	Designer
CHECKED	Checker
APPROVED	Approver
DATE	MAR 2013
DO NOT SCALE DRAWINGS. ALL DIMENSIONS SHALL BE VERIFIED ON SITE. © MTR CORPORATION LIMITED 2009. COPYRIGHT IN RESPECT OF THIS DRAWING / DOCUMENT IS OWNED BY THE MTR CORPORATION LIMITED OF HONG KONG. NO REPRODUCTION OF THE DRAWING / DOCUMENT OR ANY PART BY WHATEVER MEANS IS PERMITTED WITHOUT THE PRIOR WRITTEN CONSENT OF THE MTR CORPORATION LIMITED.	

ORIGINATOR

OPERATION DIVISION

BIM REF.

TITLE

CS010-13E  
FSI UPGRADE AT ADM  
UPPER PLATFORM LEVEL - FS SYSTEM HR & FH PART PLAN  
SHEET 2 OF 7

SCALE


1:100(A1)

FIGURE NO.

F01/105

REV.


A

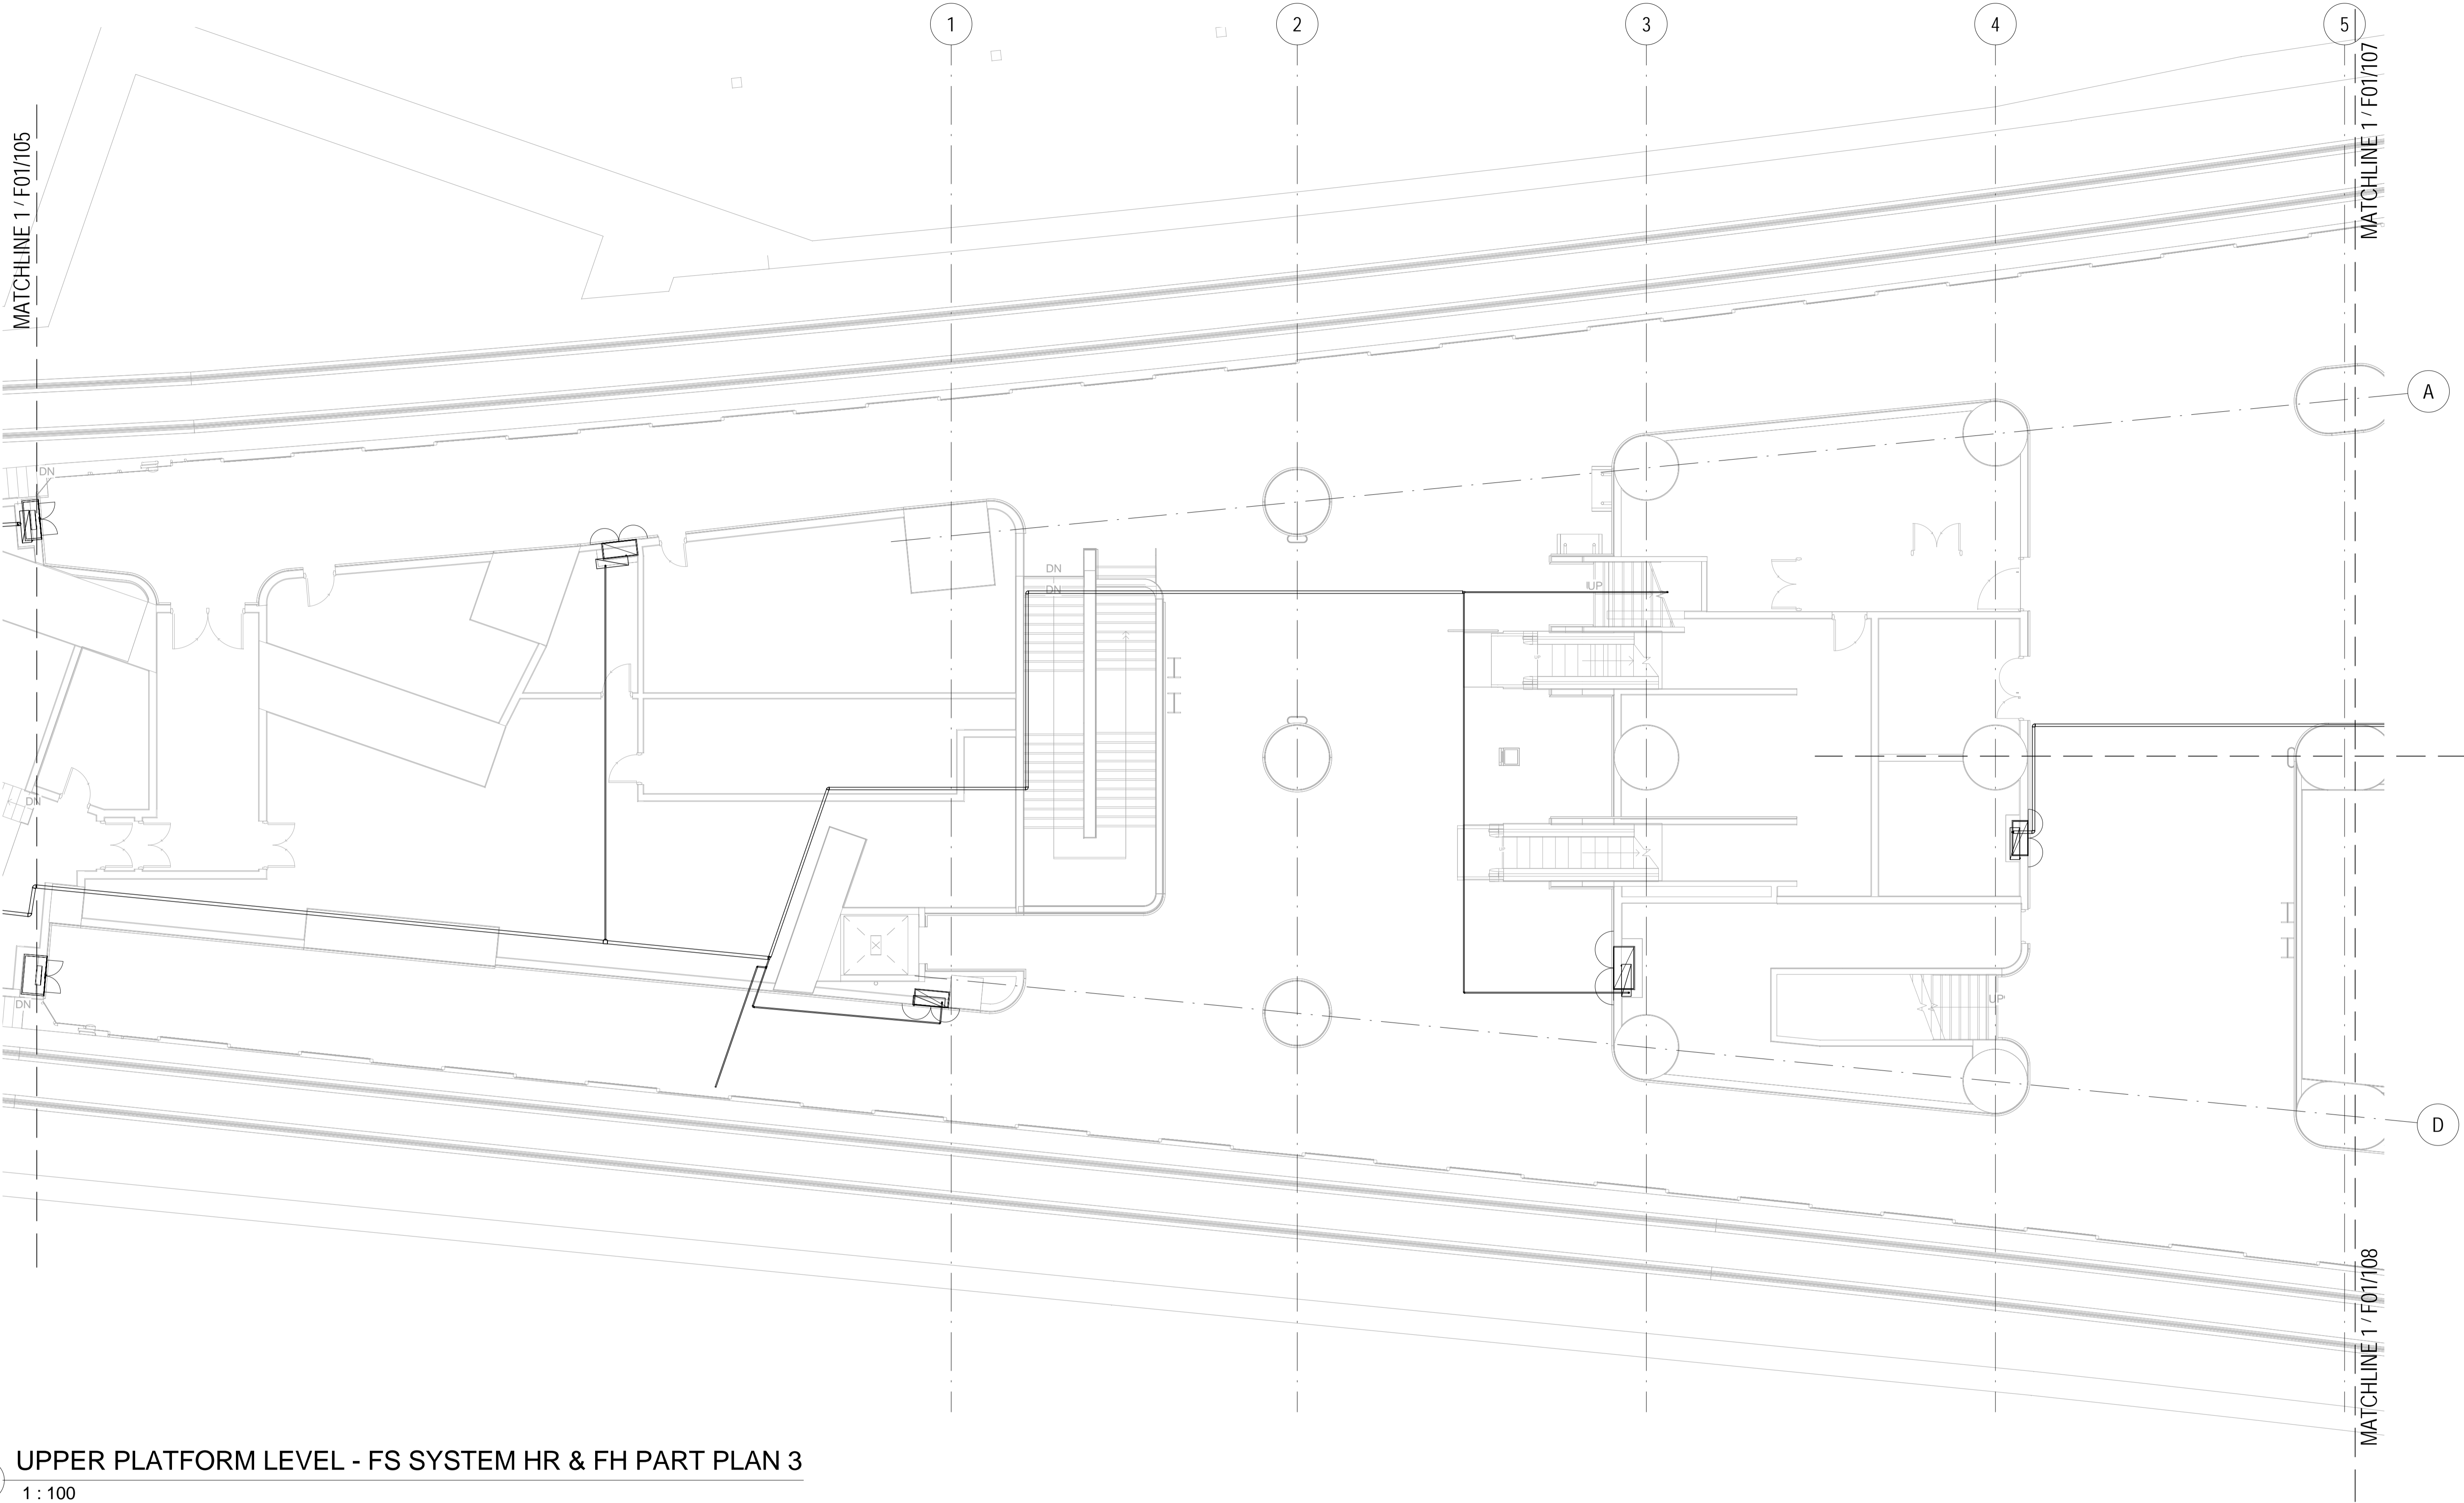

1 UPPER PLATFORM LEVEL - FS SYSTEM HR & FH PART PLAN 3  
1 : 100

LEGENDS

HOSE REEL

KEY PLAN									DRAWN	Author	TITLE <b>CS010-13E</b> <b>FSI UPGRADE AT ADM</b> <b>UPPER PLATFORM LEVEL - FS SYSTEM HR &amp; FH PART PLAN</b> <b>SHEET 3 OF 7</b>	SCALE <b>1:100(A1)</b>	FIGURE NO. <b>F01/106</b>	REV. <b>A</b>	
								DESIGNED	Designer						
								CHECKED	Checker						
								APPROVED	Approver						
								DATE	MAR 2013						
								DO NOT SCALE DRAWINGS. ALL DIMENSIONS SHALL BE VERIFIED ON SITE. © MTR CORPORATION LIMITED 2008. COPYRIGHT IN RESPECT OF THIS DRAWING / DOCUMENT IS OWNED BY THE MTR CORPORATION LIMITED OF HONG KONG. NO REPRODUCTION OF THE DRAWING / DOCUMENT OR ANY PART BY WHATEVER MEANS IS PERMITTED WITHOUT THE PRIOR WRITTEN CONSENT OF THE MTR CORPORATION LIMITED.		ORIGINATOR					
										OPERATION DIVISION					
										BIM REF.					
REV	DESCRIPTION					BY	DATE	APP							



KEY PLAN




DRAWN	Author
DESIGNED	Designer
CHECKED	Checker
APPROVED	Approver
DATE	MAR 2013

DO NOT SCALE DRAWINGS. ALL DIMENSIONS SHALL BE VERIFIED ON SITE.

© MTR CORPORATION LIMITED 2008. COPYRIGHT IN RESPECT OF THIS DRAWING / DOCUMENT IS OWNED BY THE MTR CORPORATION LIMITED OF HONG KONG. NO REPRODUCTION OF THE DRAWING / DOCUMENT OR ANY PART BY WHATEVER MEANS IS PERMITTED WITHOUT THE PRIOR WRITTEN CONSENT OF THE MTR CORPORATION LIMITED.

## OPERATION DIVISION

SCALE <b>1:100(A1)</b>	FIGURE NO. <b>F01/107</b>
---------------------------	------------------------------

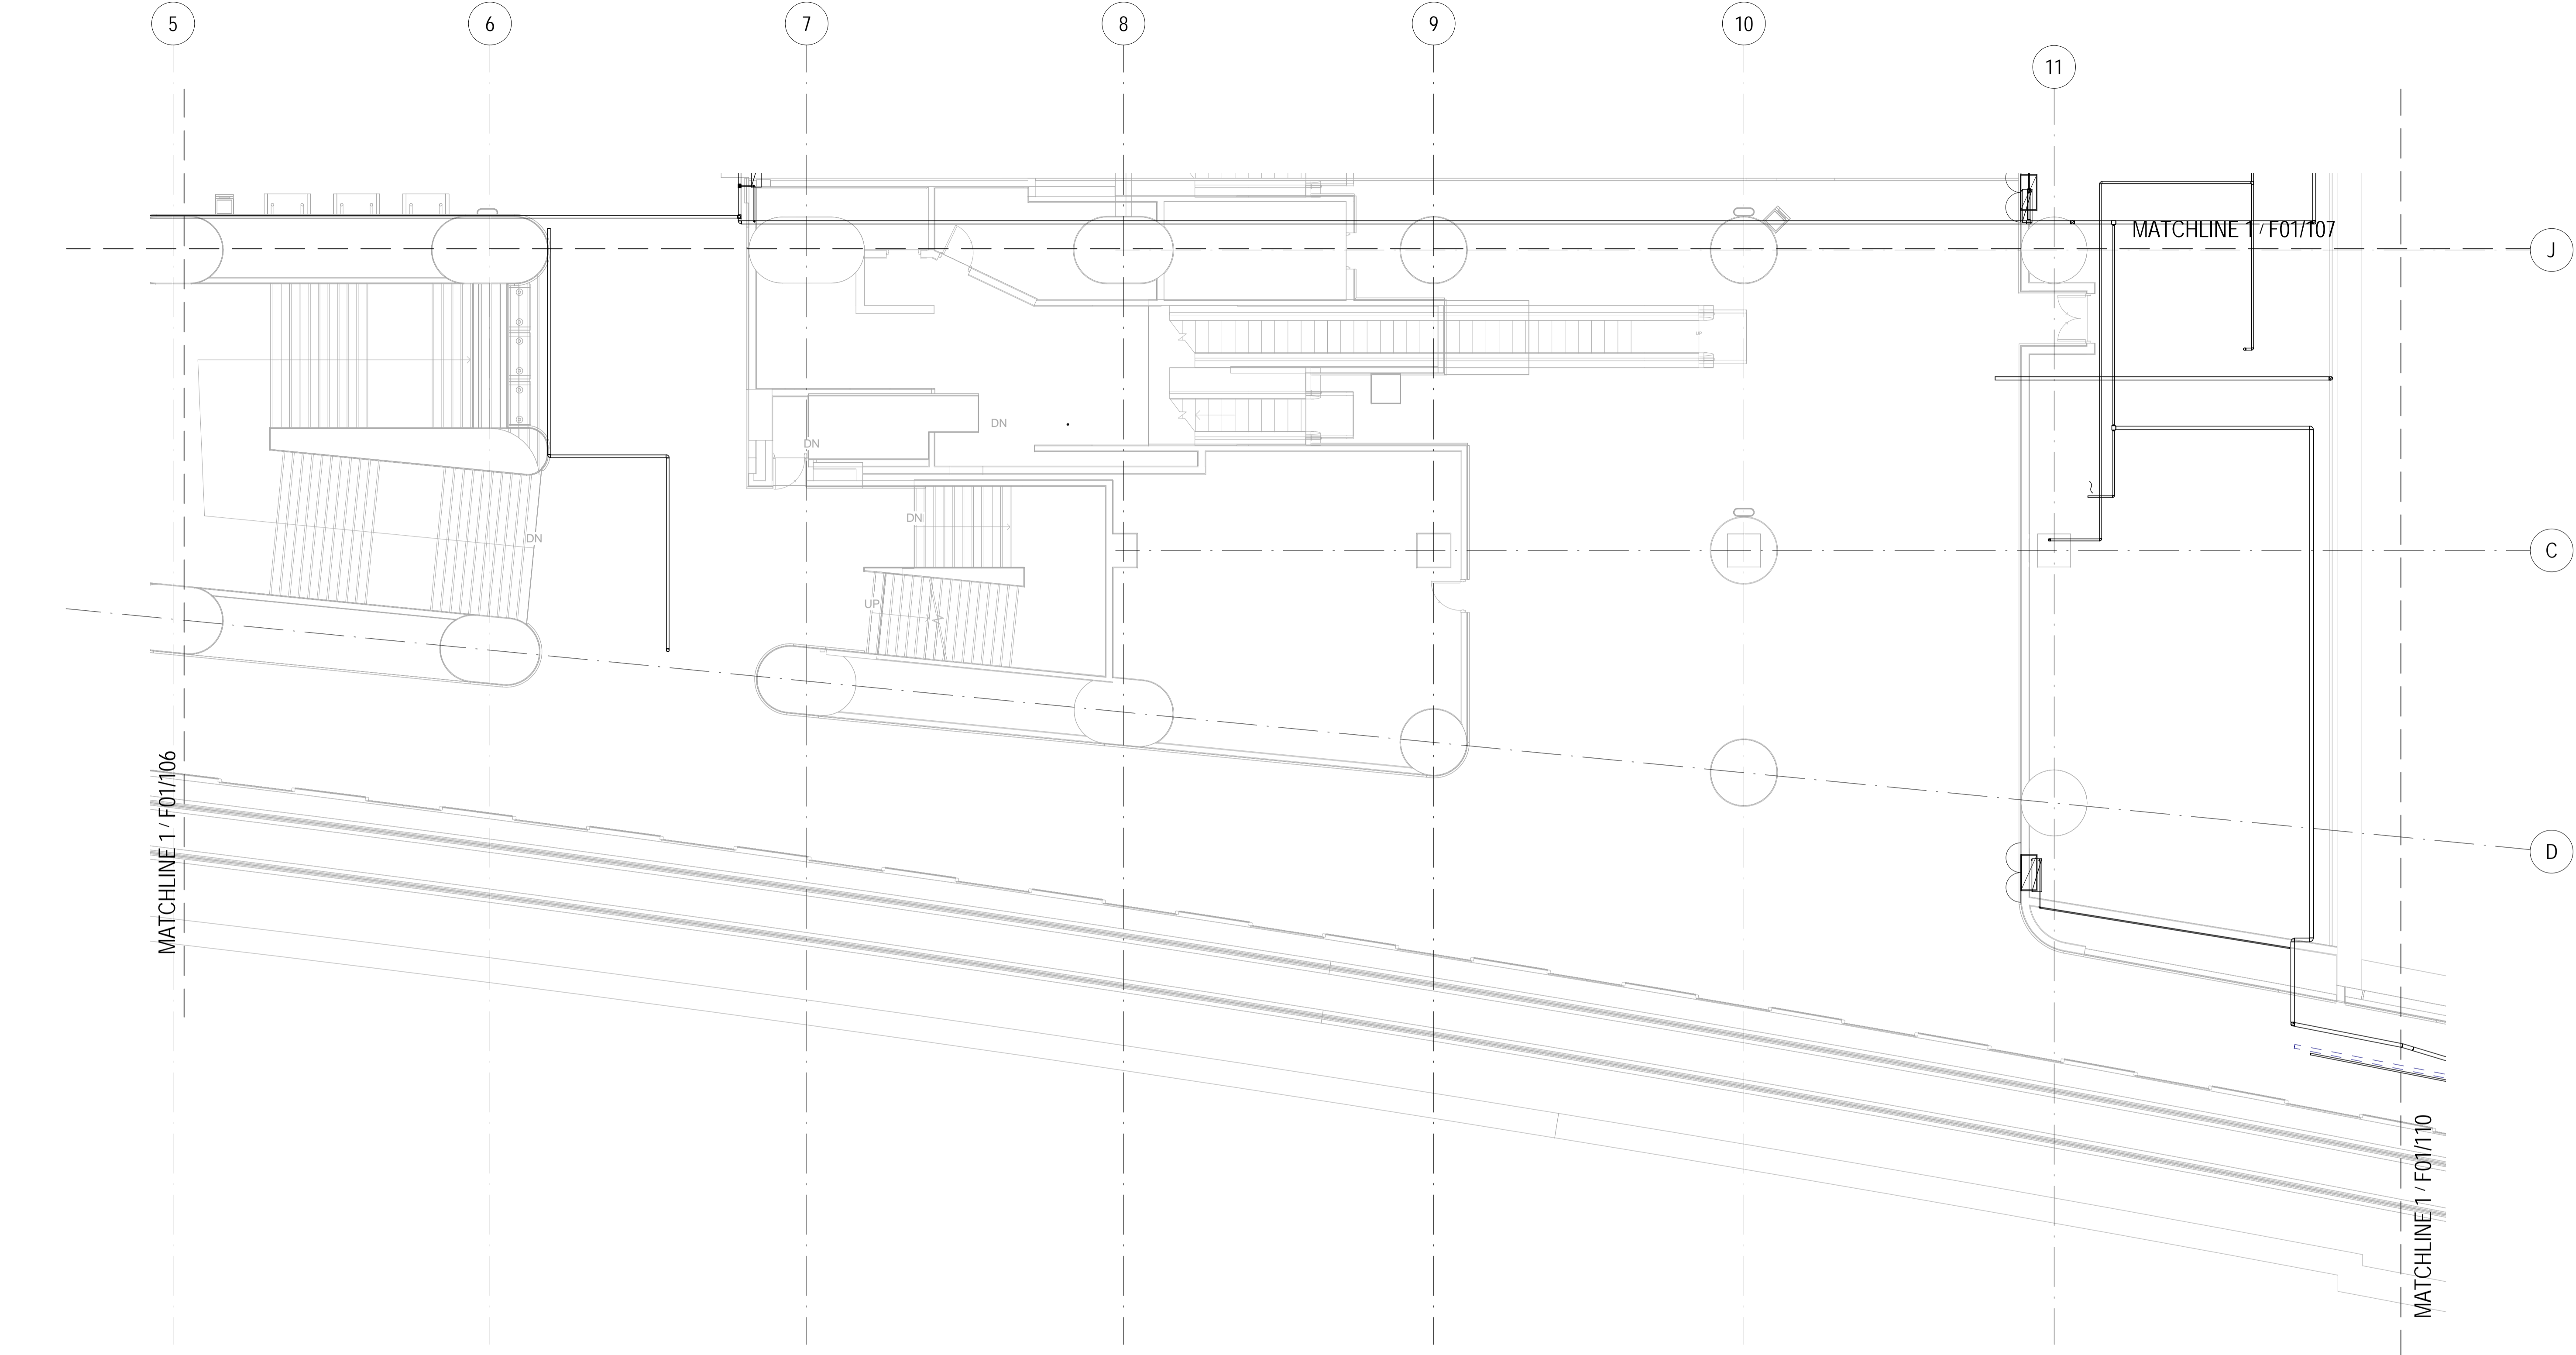




























1 UPPER PLATFORM LEVEL - FS SYSTEM HR & FH PART PLAN 5  
1 : 100


LEGENDS











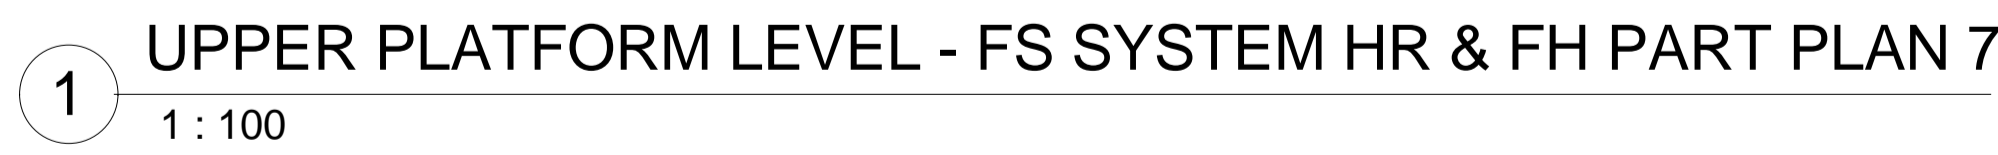

HOSE REEL


KEY PLAN					DRAWN	Author	OPERATION DIVISION		TITLE CS010-13E FSI UPGRADE AT ADM UPPER PLATFORM LEVEL - FS SYSTEM HR & FH PART PLAN SHEET 5 OF 7
					DESIGNED	Designer			
					CHECKED	Checker			
					APPROVED	Approver			
					DATE	MAR 2013	BIM REF.		
DO NOT SCALE DRAWINGS. ALL DIMENSIONS SHALL BE VERIFIED ON SITE. © MTR CORPORATION LIMITED 2009. COPYRIGHT IN RESPECT OF THIS DRAWING / DOCUMENT IS OWNED BY THE MTR CORPORATION LIMITED OF HONG KONG. NO REPRODUCTION OF THE DRAWING / DOCUMENT OR ANY PART BY WHATEVER MEANS IS PERMITTED WITHOUT THE PRIOR WRITTEN CONSENT OF THE MTR CORPORATION LIMITED.									
					DESCRIPTION	BY	DATE	APP	FIGURE NO. F01/108
									REV. A

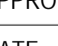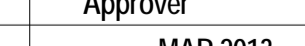 HOSE REEL

KEY PLAN	
----------	---	--	---	---	

 HOSE REEL

KEY PLAN	
----------	---	---	--

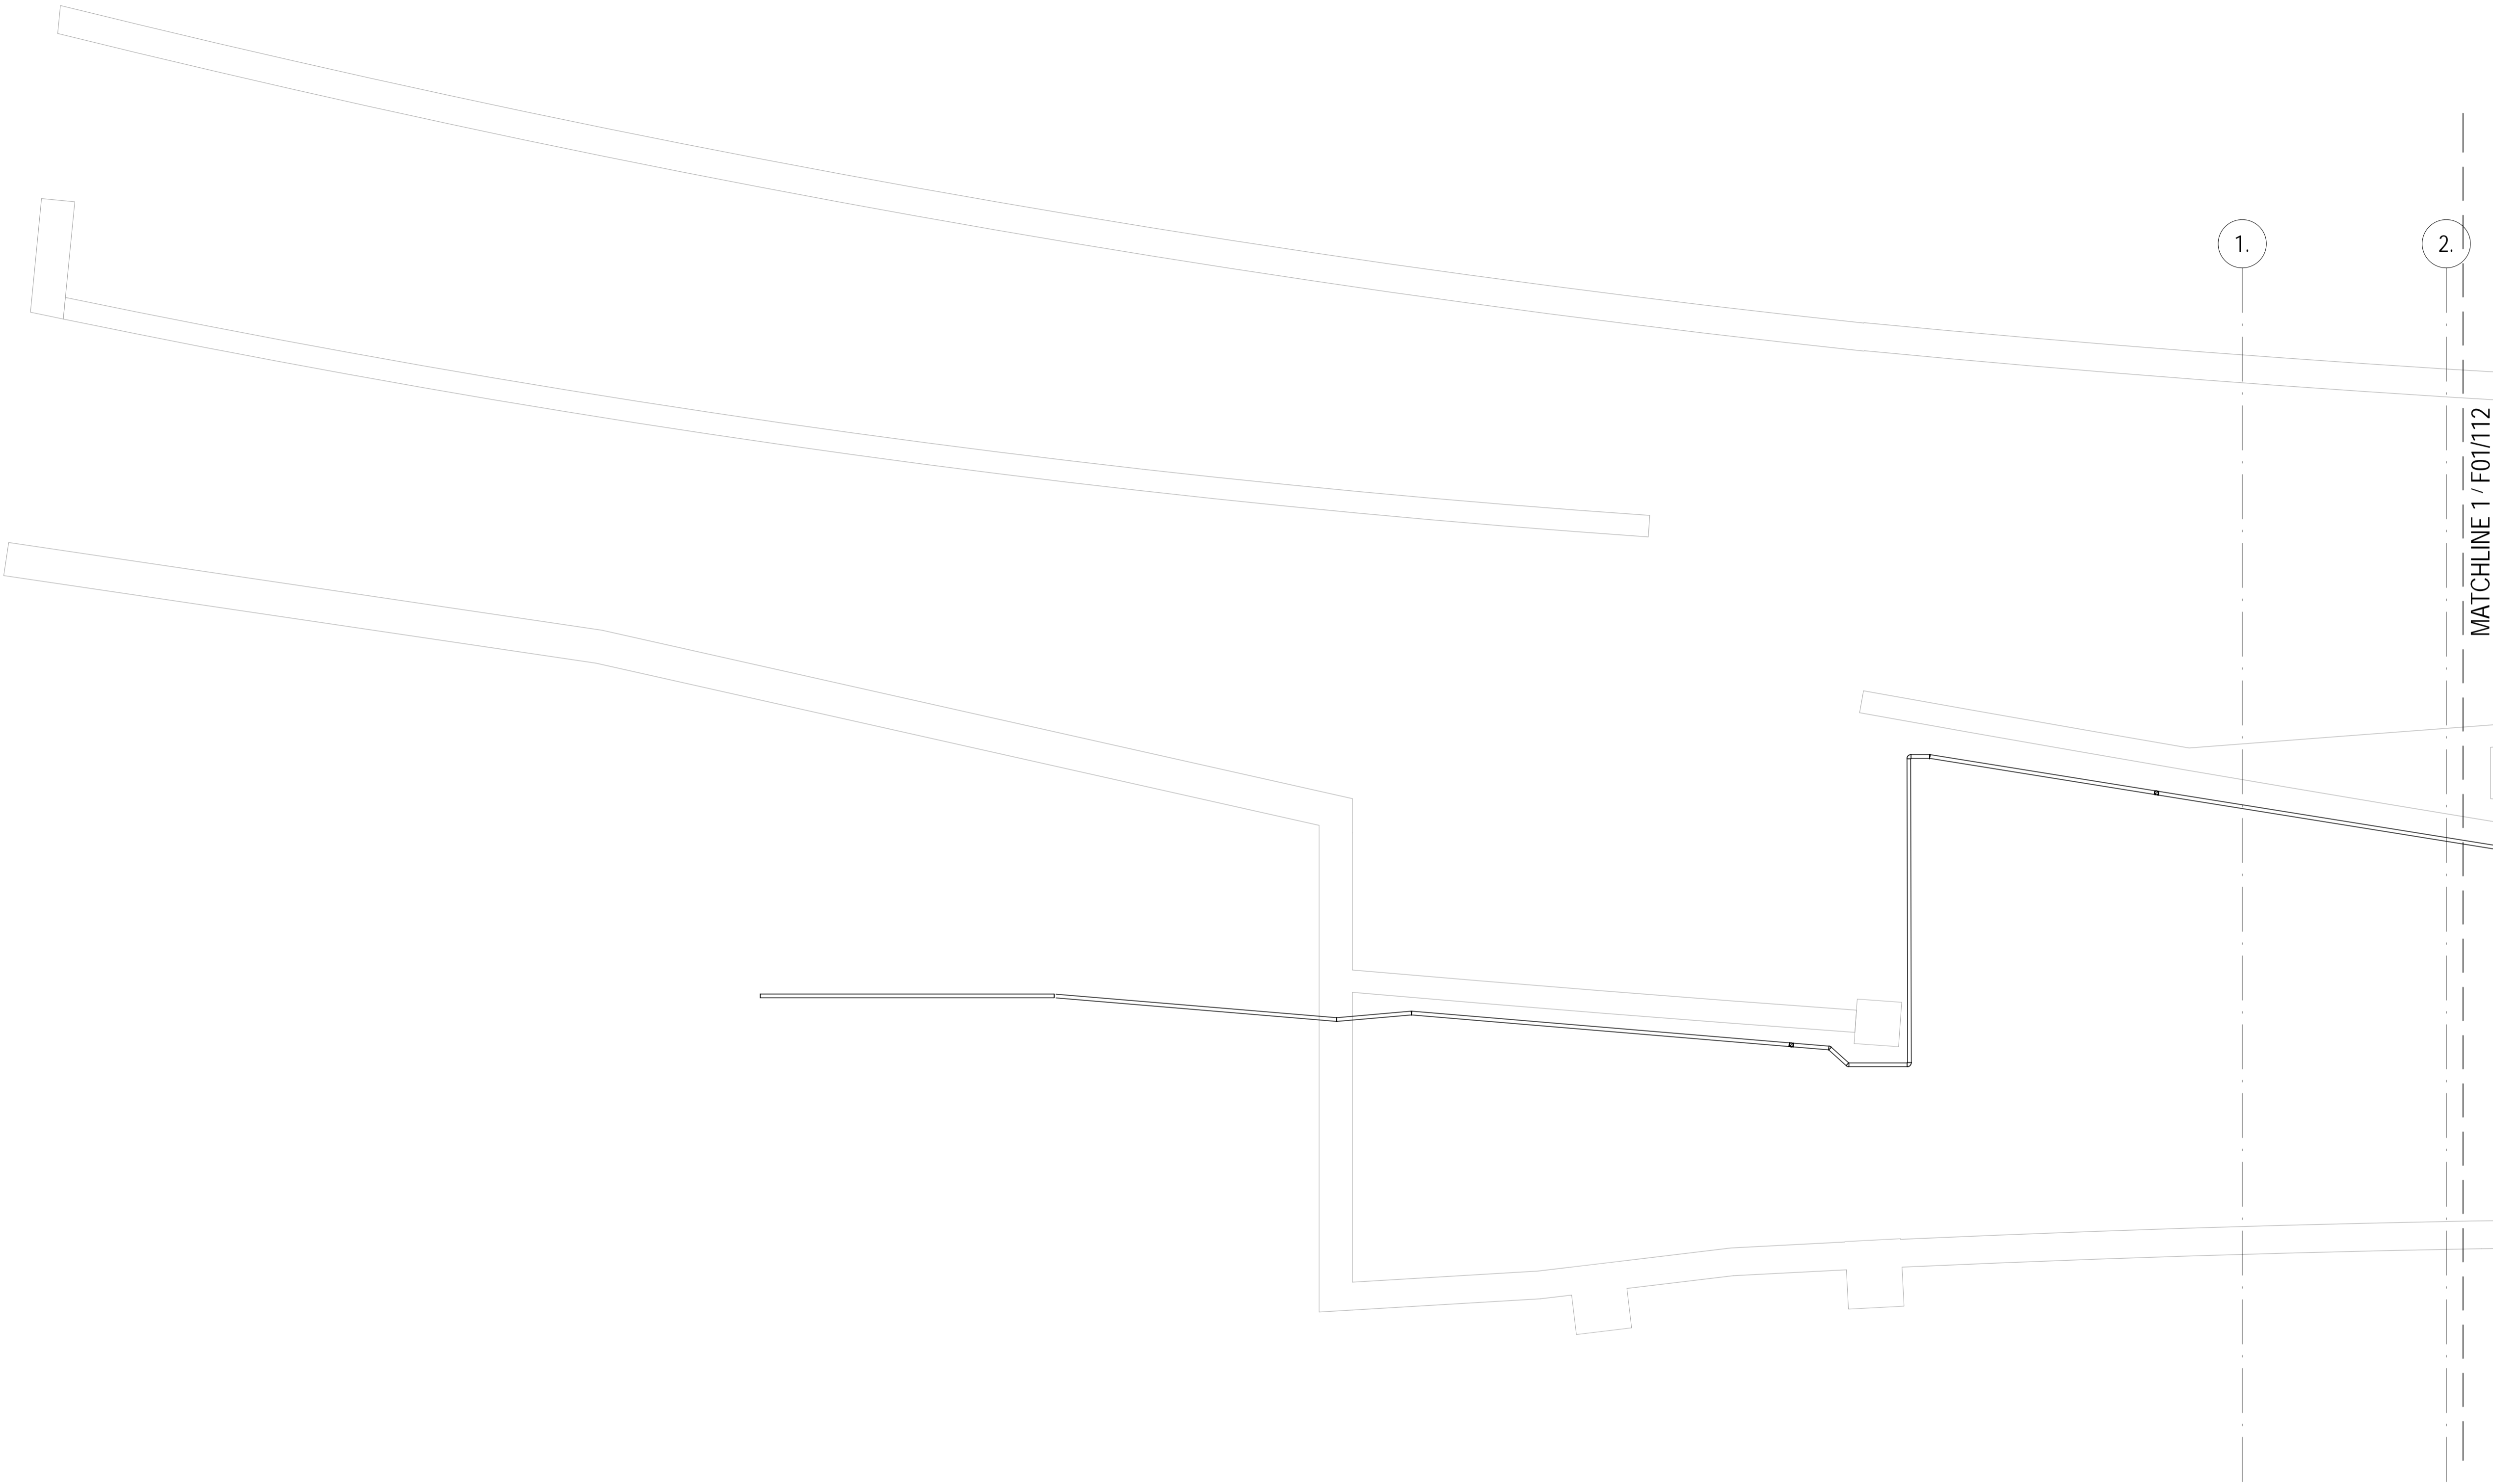

**1** LOWER PLATFORM LEVEL - FS SYSTEM HR & FH PART PLAN 1  
1 : 100

LEGENDS

 HOSE REEL


KEY PLAN <div></div>						DRAWN	Author	ORIGINATOR  OPERATION DIVISION	TITLE CS010-13E FSI UPGRADE AT ADM LOWER PLATFORM LEVEL - FS SYSTEM HR & FH PART PLAN SHEET 1 OF 6		
						DESIGNED	Designer				
						CHECKED	Checker				
						APPROVED	Approver				
						DATE	MAR 2013				
					DO NOT SCALE DRAWINGS. ALL DIMENSIONS SHALL BE VERIFIED ON SITE. © MTR CORPORATION LIMITED 2008. COPYRIGHT IN RESPECT OF THIS DRAWING / DOCUMENT IS OWNED BY THE MTR CORPORATION LIMITED OF HONG KONG. NO REPRODUCTION OF THE DRAWING / DOCUMENT OR ANY PART BY WHATEVER MEANS IS PERMITTED WITHOUT THE PRIOR WRITTEN CONSENT OF THE MTR CORPORATION LIMITED.			BIM REF.			
REV	DESCRIPTION				BY	DATE	APP				
									SCALE 1:100(A1)	FIGURE NO. F01/111	REV. A



1 LOWER PLATFORM LEVEL - FS SYSTEM HR & FH PART PLAN 2  
1 : 100

LEGENDS  
HOSE REEL


KEY PLAN <div></div>	<div><div></div><div></div><div></div><div></div><div></div><div></div><div></div><div></div><div></div><div></div><div></div><div></div><div></div><div></div><div></div><div></div><div></div><div></div><div></div><div></div><div></div><div></div><div></div><div></div><div></div><div></div><div></div><div></div><div></div><div></div><div></div><div></div><div></div><div></div><div></div><div></div><div></div><div></div><div></div><div></div><div></div><div></div><div></div><div></div><div></div><div></div><div></div><div></div><div></div><div></div><div></div><div></div><div></div><div></div><div></div><div></div><div></div><div></div><div></div><div></div><div></div><div></div><div></div><div></div><div></div><div></div>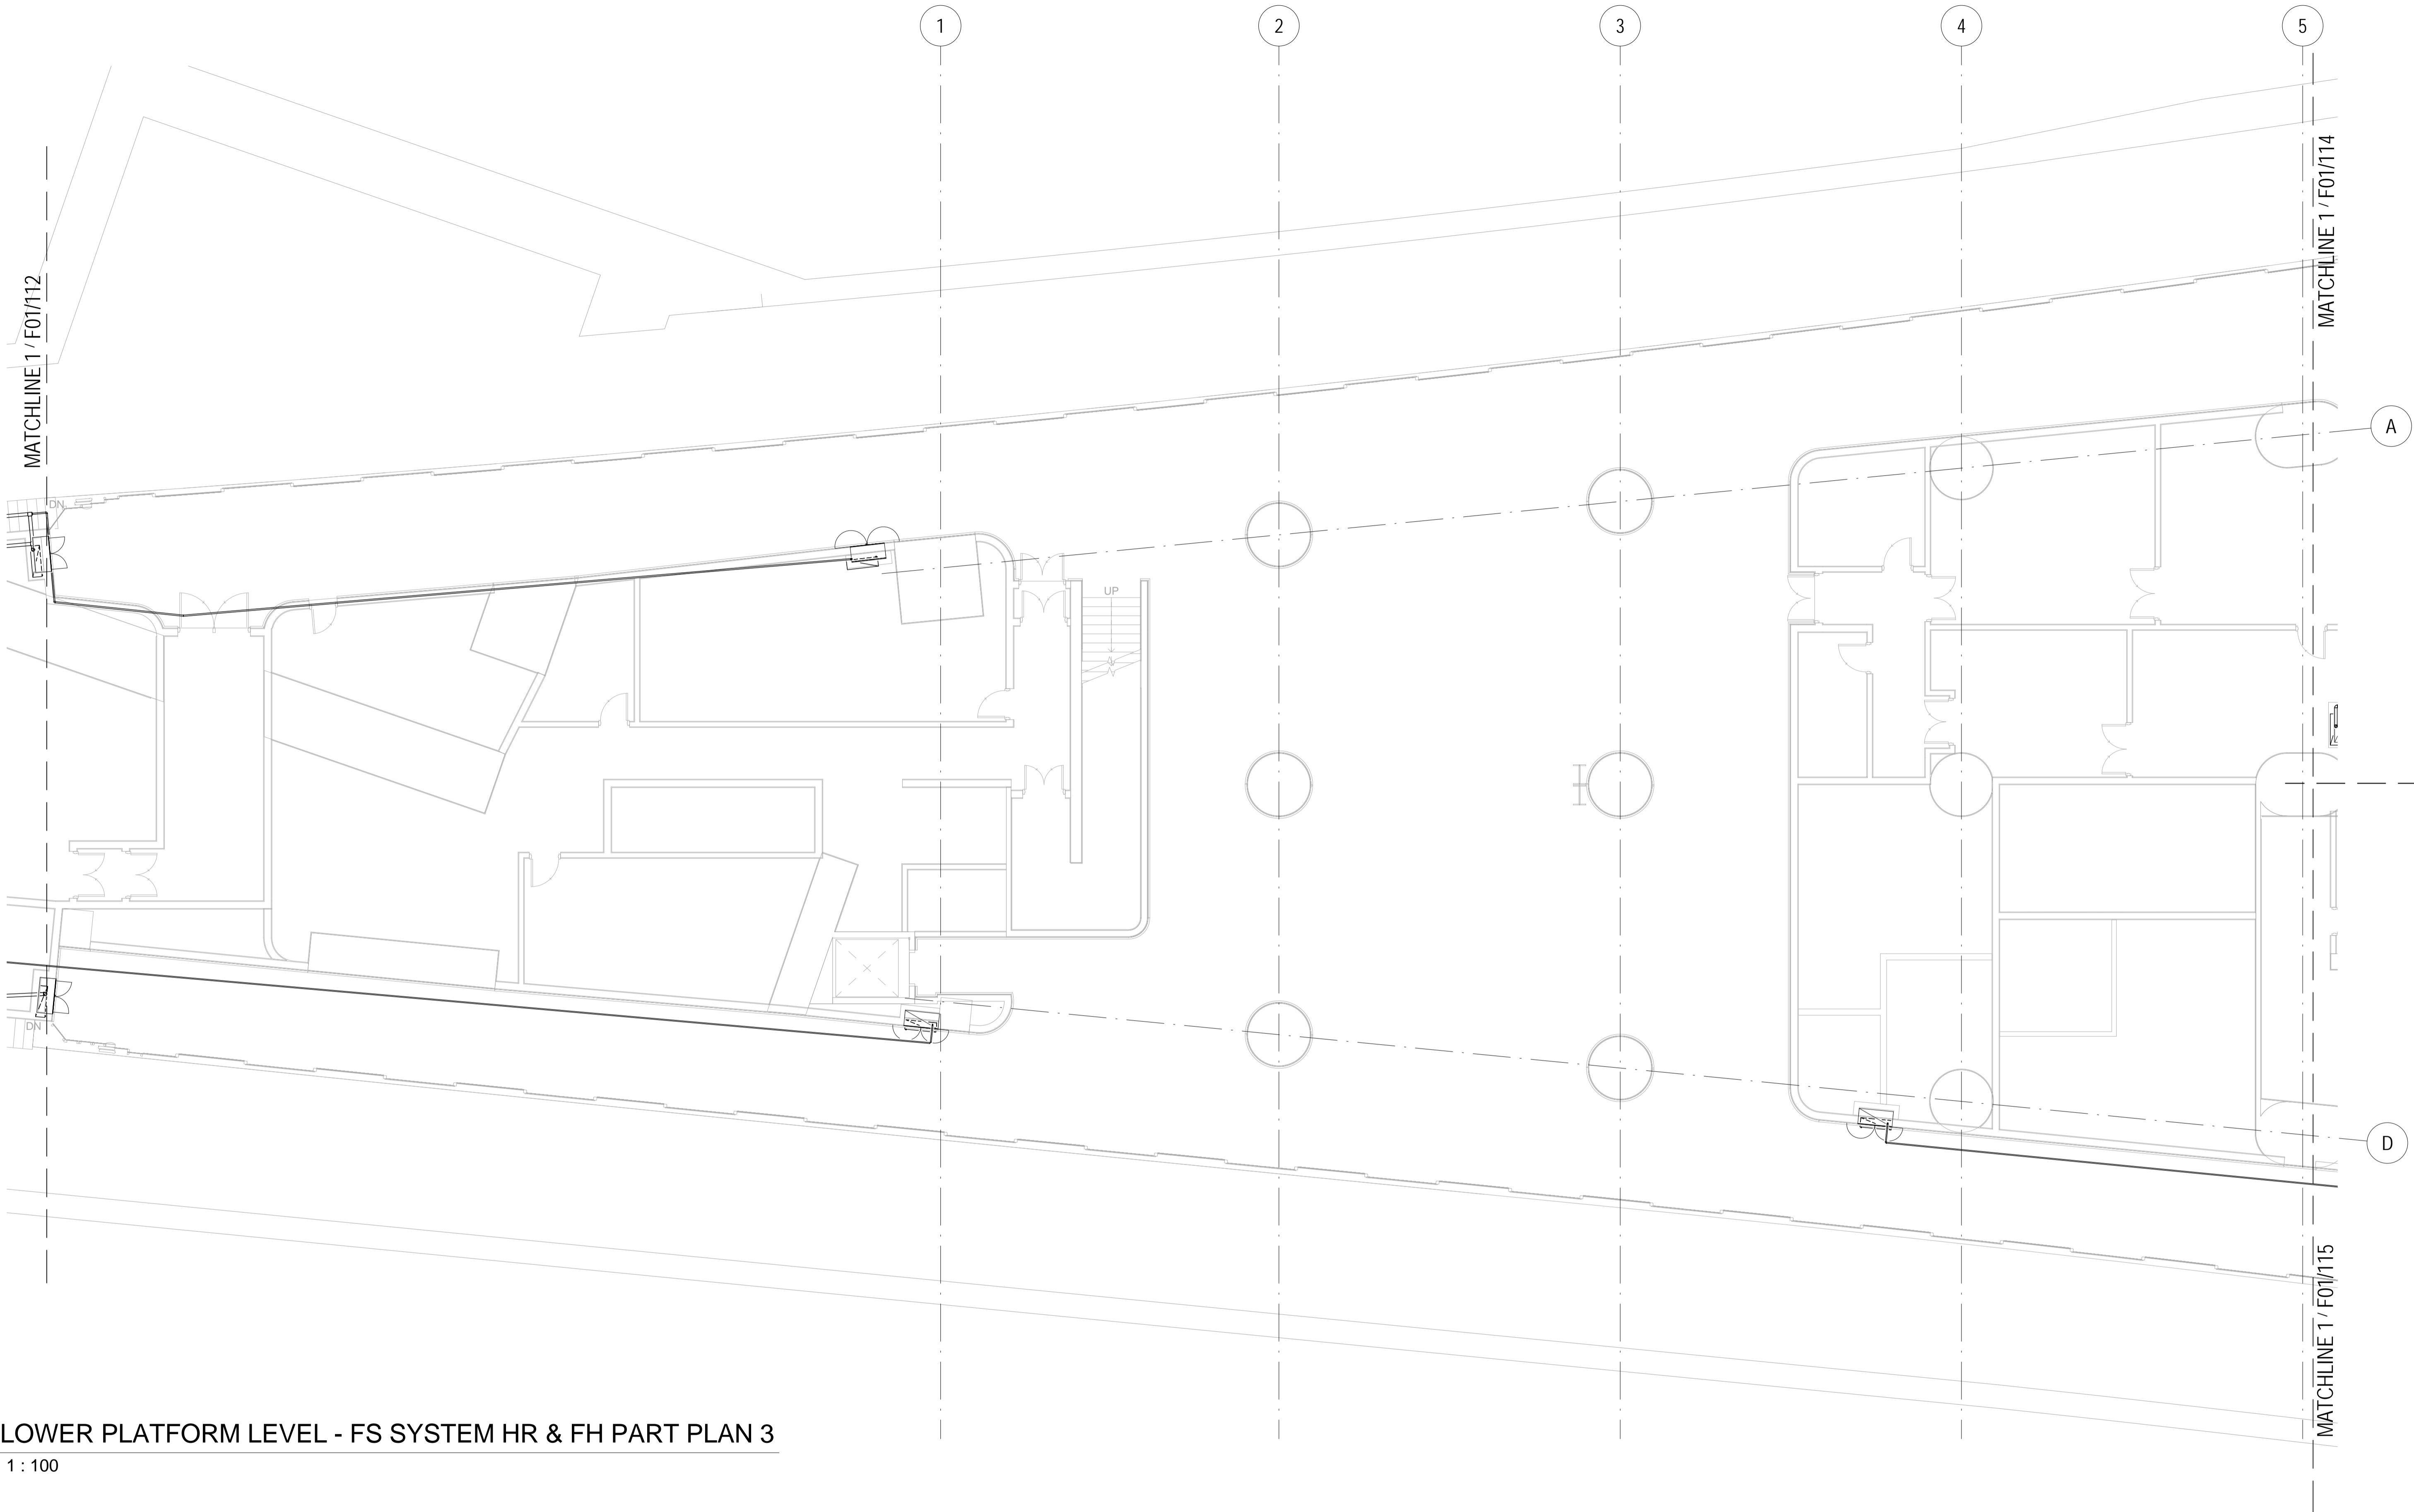

**1** LOWER PLATFORM LEVEL - FS SYSTEM HR & FH PART PLAN 3  
1 : 100

LEGENDS

 HOSE REEL

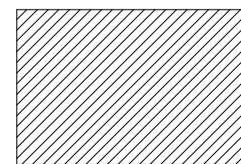
KEY PLAN <div></div>						DRAWN Author	OPERATION DIVISION		TITLE CS010-13E FSI UPGRADE AT ADM LOWER PLATFORM LEVEL - FS SYSTEM HR & FH PART PLAN SHEET 3 OF 6	
						DESIGNED Designer				
						CHECKED Checker				
						APPROVED Approver				
						DATE MAR 2013	ORIGINATOR		SCALE 1:100(A1)	FIGURE NO. F01/113
						DO NOT SCALE DRAWINGS. ALL DIMENSIONS SHALL BE VERIFIED ON SITE. © MTR CORPORATION LIMITED 2008. COPYRIGHT IN RESPECT OF THIS DRAWING / DOCUMENT IS OWNED BY THE MTR CORPORATION LIMITED OF HONG KONG. NO REPRODUCTION OF THE DRAWING / DOCUMENT OR ANY PART BY WHATEVER MEANS IS PERMITTED WITHOUT THE PRIOR WRITTEN CONSENT OF THE MTR CORPORATION LIMITED.			BIM REF.	
REV	DESCRIPTION				BY	DATE	APP			

1 LOWER PLATFORM LEVEL - FS SYSTEM HR & FH PART PLAN 4  
1 : 100

### LEGENDS

 HOSE REEL

KEY PLAN						DRAWN DESIGNED CHECKED APPROVED DATE	Author Designer Checker Approver MAR 2013	TITLE <b>CS010-13E</b> <b>FSI UPGRADE AT ADM</b> <b>LOWER PLATFORM LEVEL - FS SYSTEM HR &amp; FH PART PLAN</b> <b>SHEET 4 OF 6</b>					
REV	DESCRIPTION					BY	DATE	APP	ORIGINATOR <b>OPERATION DIVISION</b>		SCALE <b>1:100(A1)</b>	FIGURE NO. <b>F01/114</b>	REV. <b>A</b>
DO NOT SCALE DRAWINGS: ALL DIMENSIONS SHALL BE VERIFIED ON SITE. © MTR CORPORATION LIMITED 2008. COPYRIGHT IN RESPECT OF THIS DRAWING / DOCUMENT IS OWNED BY THE MTR CORPORATION LIMITED. NO REPRODUCTION OF THE DRAWING / DOCUMENT OR ANY PART BY WHATEVER MEANS IS PERMITTED WITHOUT THE PRIOR WRITTEN CONSENT OF THE MTR CORPORATION LIMITED.													

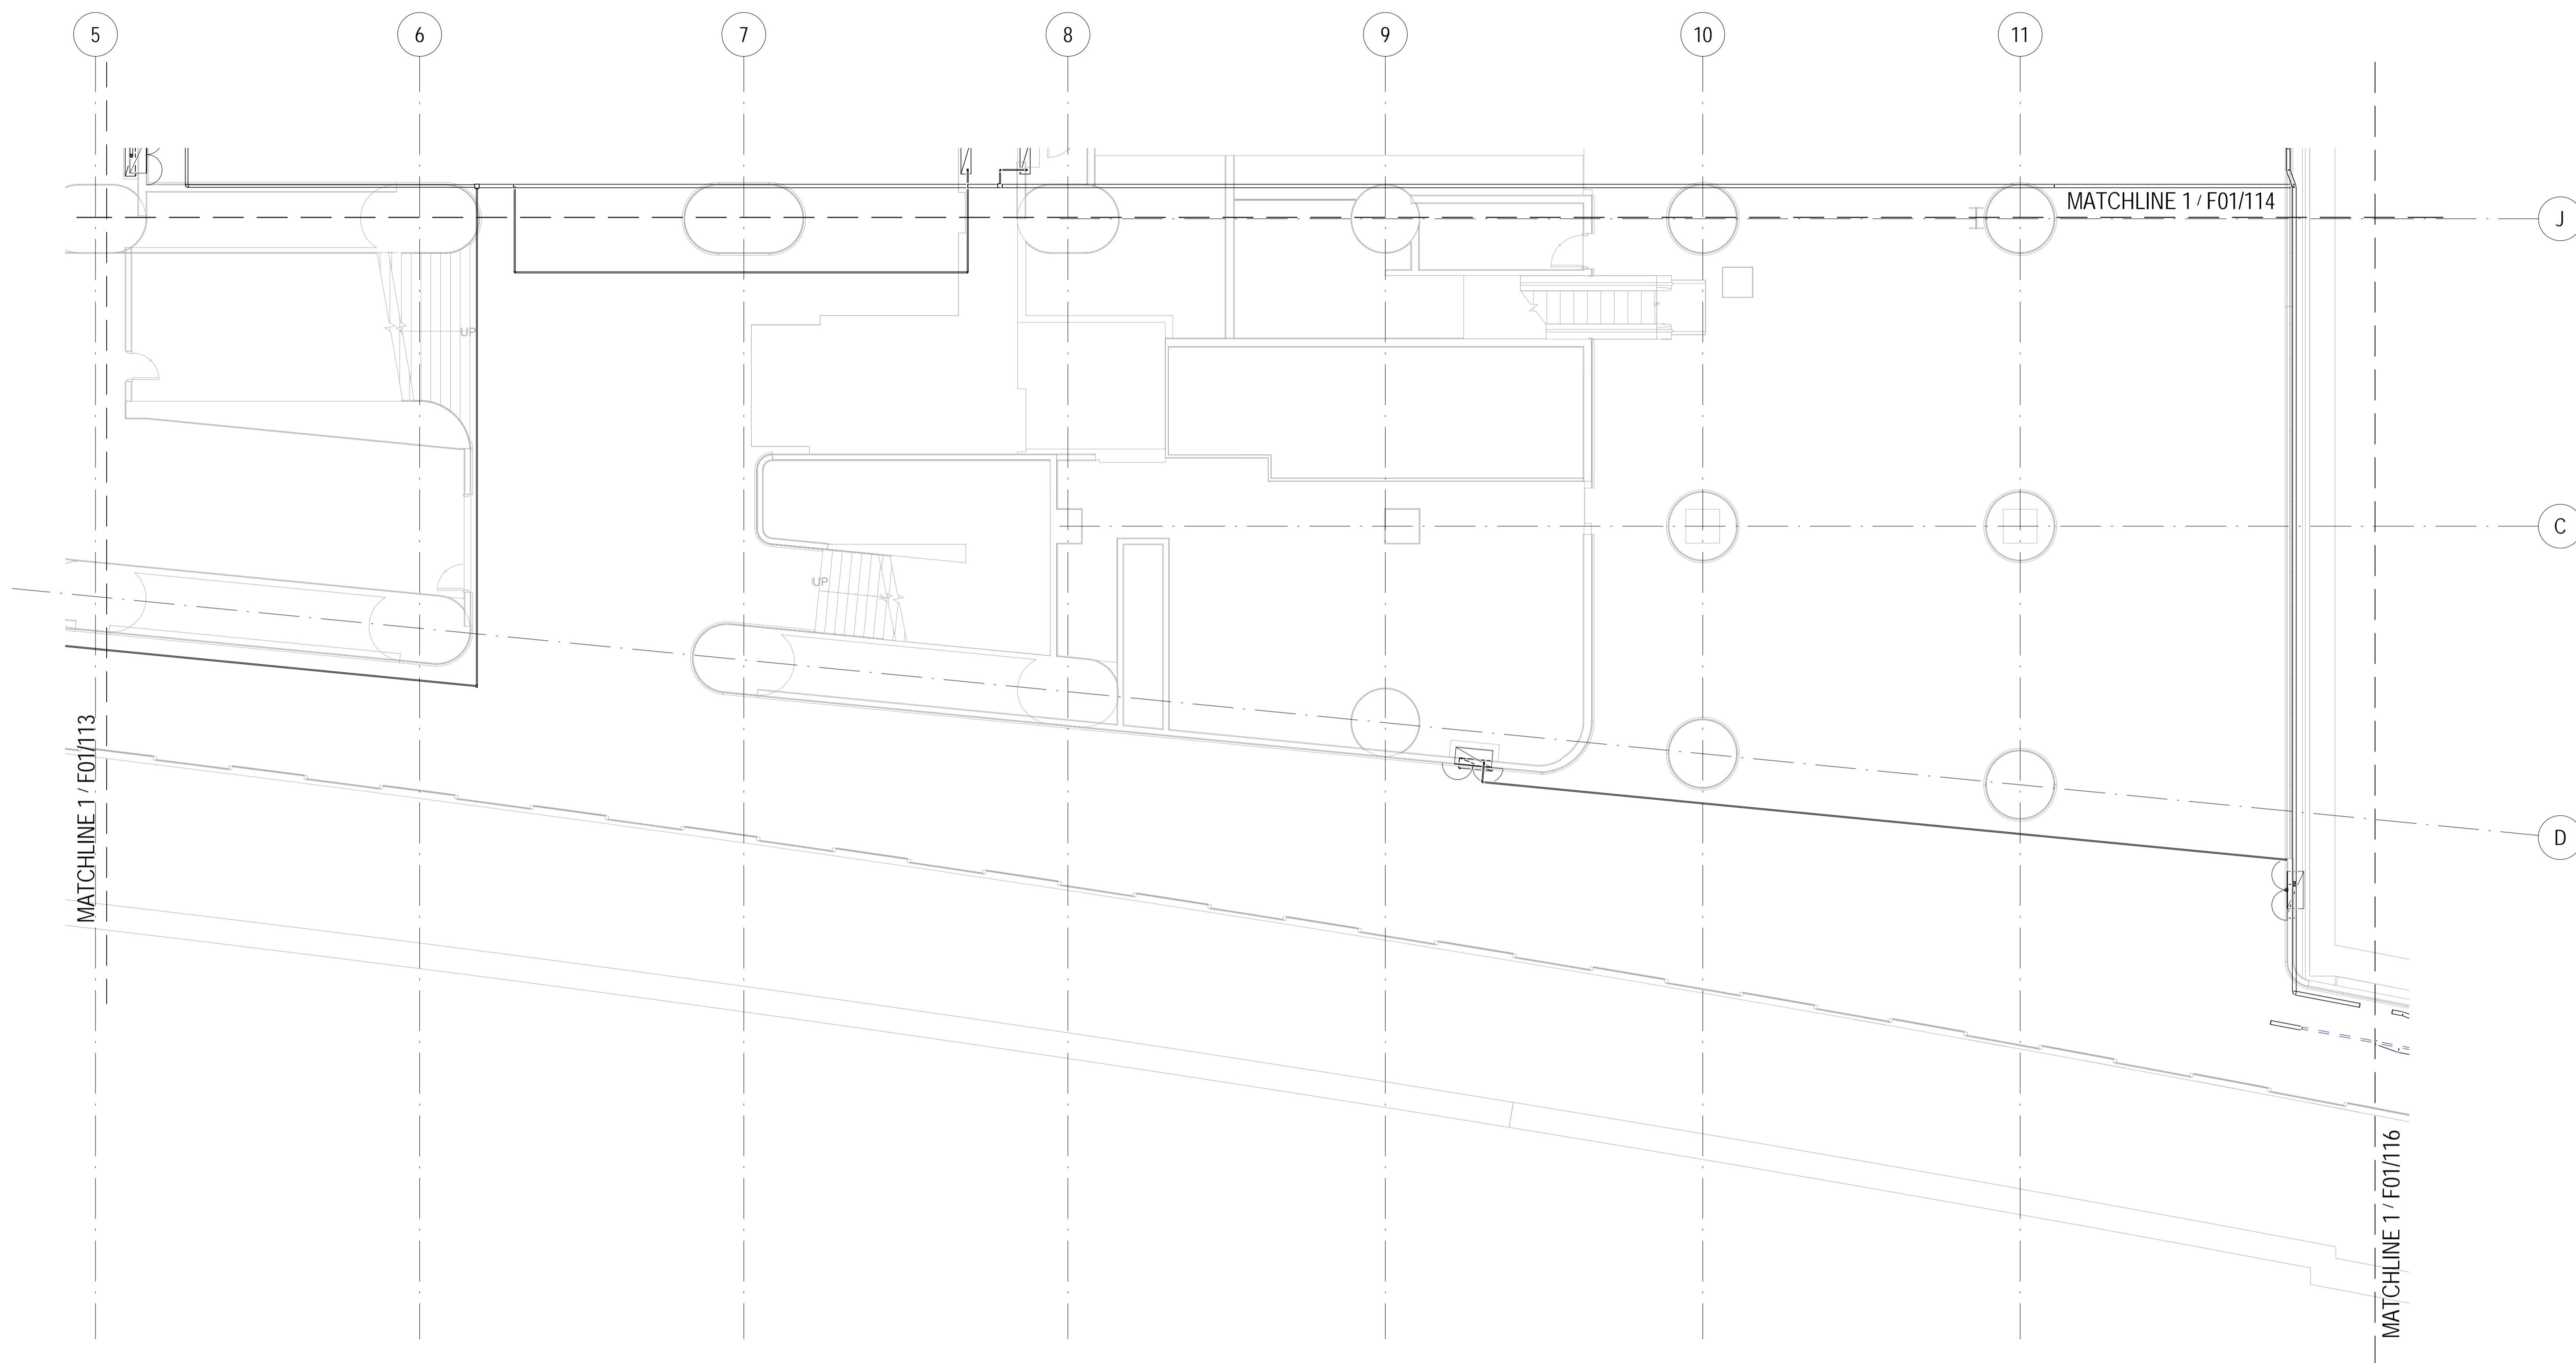

1 LOWER PLATFORM LEVEL - FS SYSTEM HR & FH PART PLAN 5  
1 : 100

### LEGENDS



HOSE REEL

KEY PLAN	
----------	--	--	

1 LOWER PLATFORM LEVEL - FS SYSTEM HR & FH PART PLAN 6

1 : 100






## LEGENDS


 HOSE REEL

KEY PLAN			REV	DESCRIPTION	BY	DATE	APP	DRAWN	Author	TITLE	CS010-13E FSI UPGRADE AT ADM LOWER PLATFORM LEVEL - FS SYSTEM HR & FH PART PLAN SHEET 6 OF 6				
								DESIGNED	Designer						
								CHECKED	Checker						
								APPROVED	Approver						
								DATE	MAR 2013						
DO NOT SCALE DRAWINGS. ALL DIMENSIONS SHALL BE VERIFIED ON SITE. © MTR CORPORATION LIMITED 2008. COPYRIGHT IN RESPECT OF THIS DRAWING / DOCUMENT IS OWNED BY THE MTR CORPORATION LIMITED OF HONG KONG. NO REPRODUCTION OF THE DRAWING / DOCUMENT OR ANY PART BY WHATEVER MEANS IS PERMITTED WITHOUT THE PRIOR WRITTEN CONSENT OF THE MTR CORPORATION LIMITED.								ORIGINATOR	OPERATION DIVISION	SCALE	1:100(A1)	FIGURE NO.	F01/116	REV.	A
								BIM REF.							



	SPRINKLER HEAD GAS DRY		GAGE SHIELDS-SMOKE DETECTOR		ADDRESSABLE HEAT DETECTOR		BREAK GLASS UNIT		FS-FAD-MTR-Gas Bottle		HOSE REEL		REMOTE INDICATOR		CONTROL MODULE (HONEYWELL)		CONTROL MODULE		MONITOR MODULE		PROBE UNIT
	ELECTRONIC SOUNDER ALARM BELL		SMOKE DETECTOR		ABOVE CEILING-SMOKE DETECTOR		ALARM BELL		FPS-FS-Extinguisher-HK-Put Out Fire		FLASHING LIGHT		REMOTE INDICATOR		CONTACT MONITOR MODULE (THORN)		FAULT ISOLATOR		MONITOR MODULE (HONEYWELL)		RELAY MODULE (THORN)

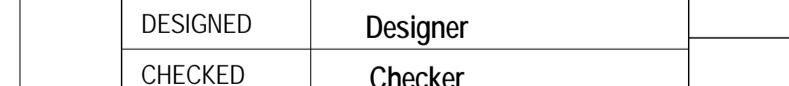KEY PLAN						DRAWN	Author	TITLE	CS010-13E FSI UPGRADE AT ADM CONCOURSE LEVEL - FS SYSTEM FIRE SERVICES TOTAL GAS SHEDDING PART PLAN				
						DESIGNED	Designer						
						CHECKED	Checker						
						APPROVED	Approver						
						DATE	MAR 2013						
REV	DESCRIPTION	BY	DATE	APP	DO NOT SCALE DRAWINGS. ALL DIMENSIONS SHALL BE VERIFIED ON SITE. © MTR CORPORATION LIMITED 2009. COPYRIGHT IN RESPECT OF THIS DRAWING / DOCUMENT IS OWNED BY THE MTR CORPORATION LIMITED OF HONG KONG. NO REPRODUCTION OF THE DRAWING / DOCUMENT OR ANY PART BY WHATEVER MEANS IS PERMITTED WITHOUT THE PRIOR WRITTEN CONSENT OF THE MTR CORPORATION LIMITED.			ORIGINATOR	OPERATION DIVISION		SCALE	FIGURE NO.	REV.
					BIM REF.	1:100(A1)	F05/100	A					

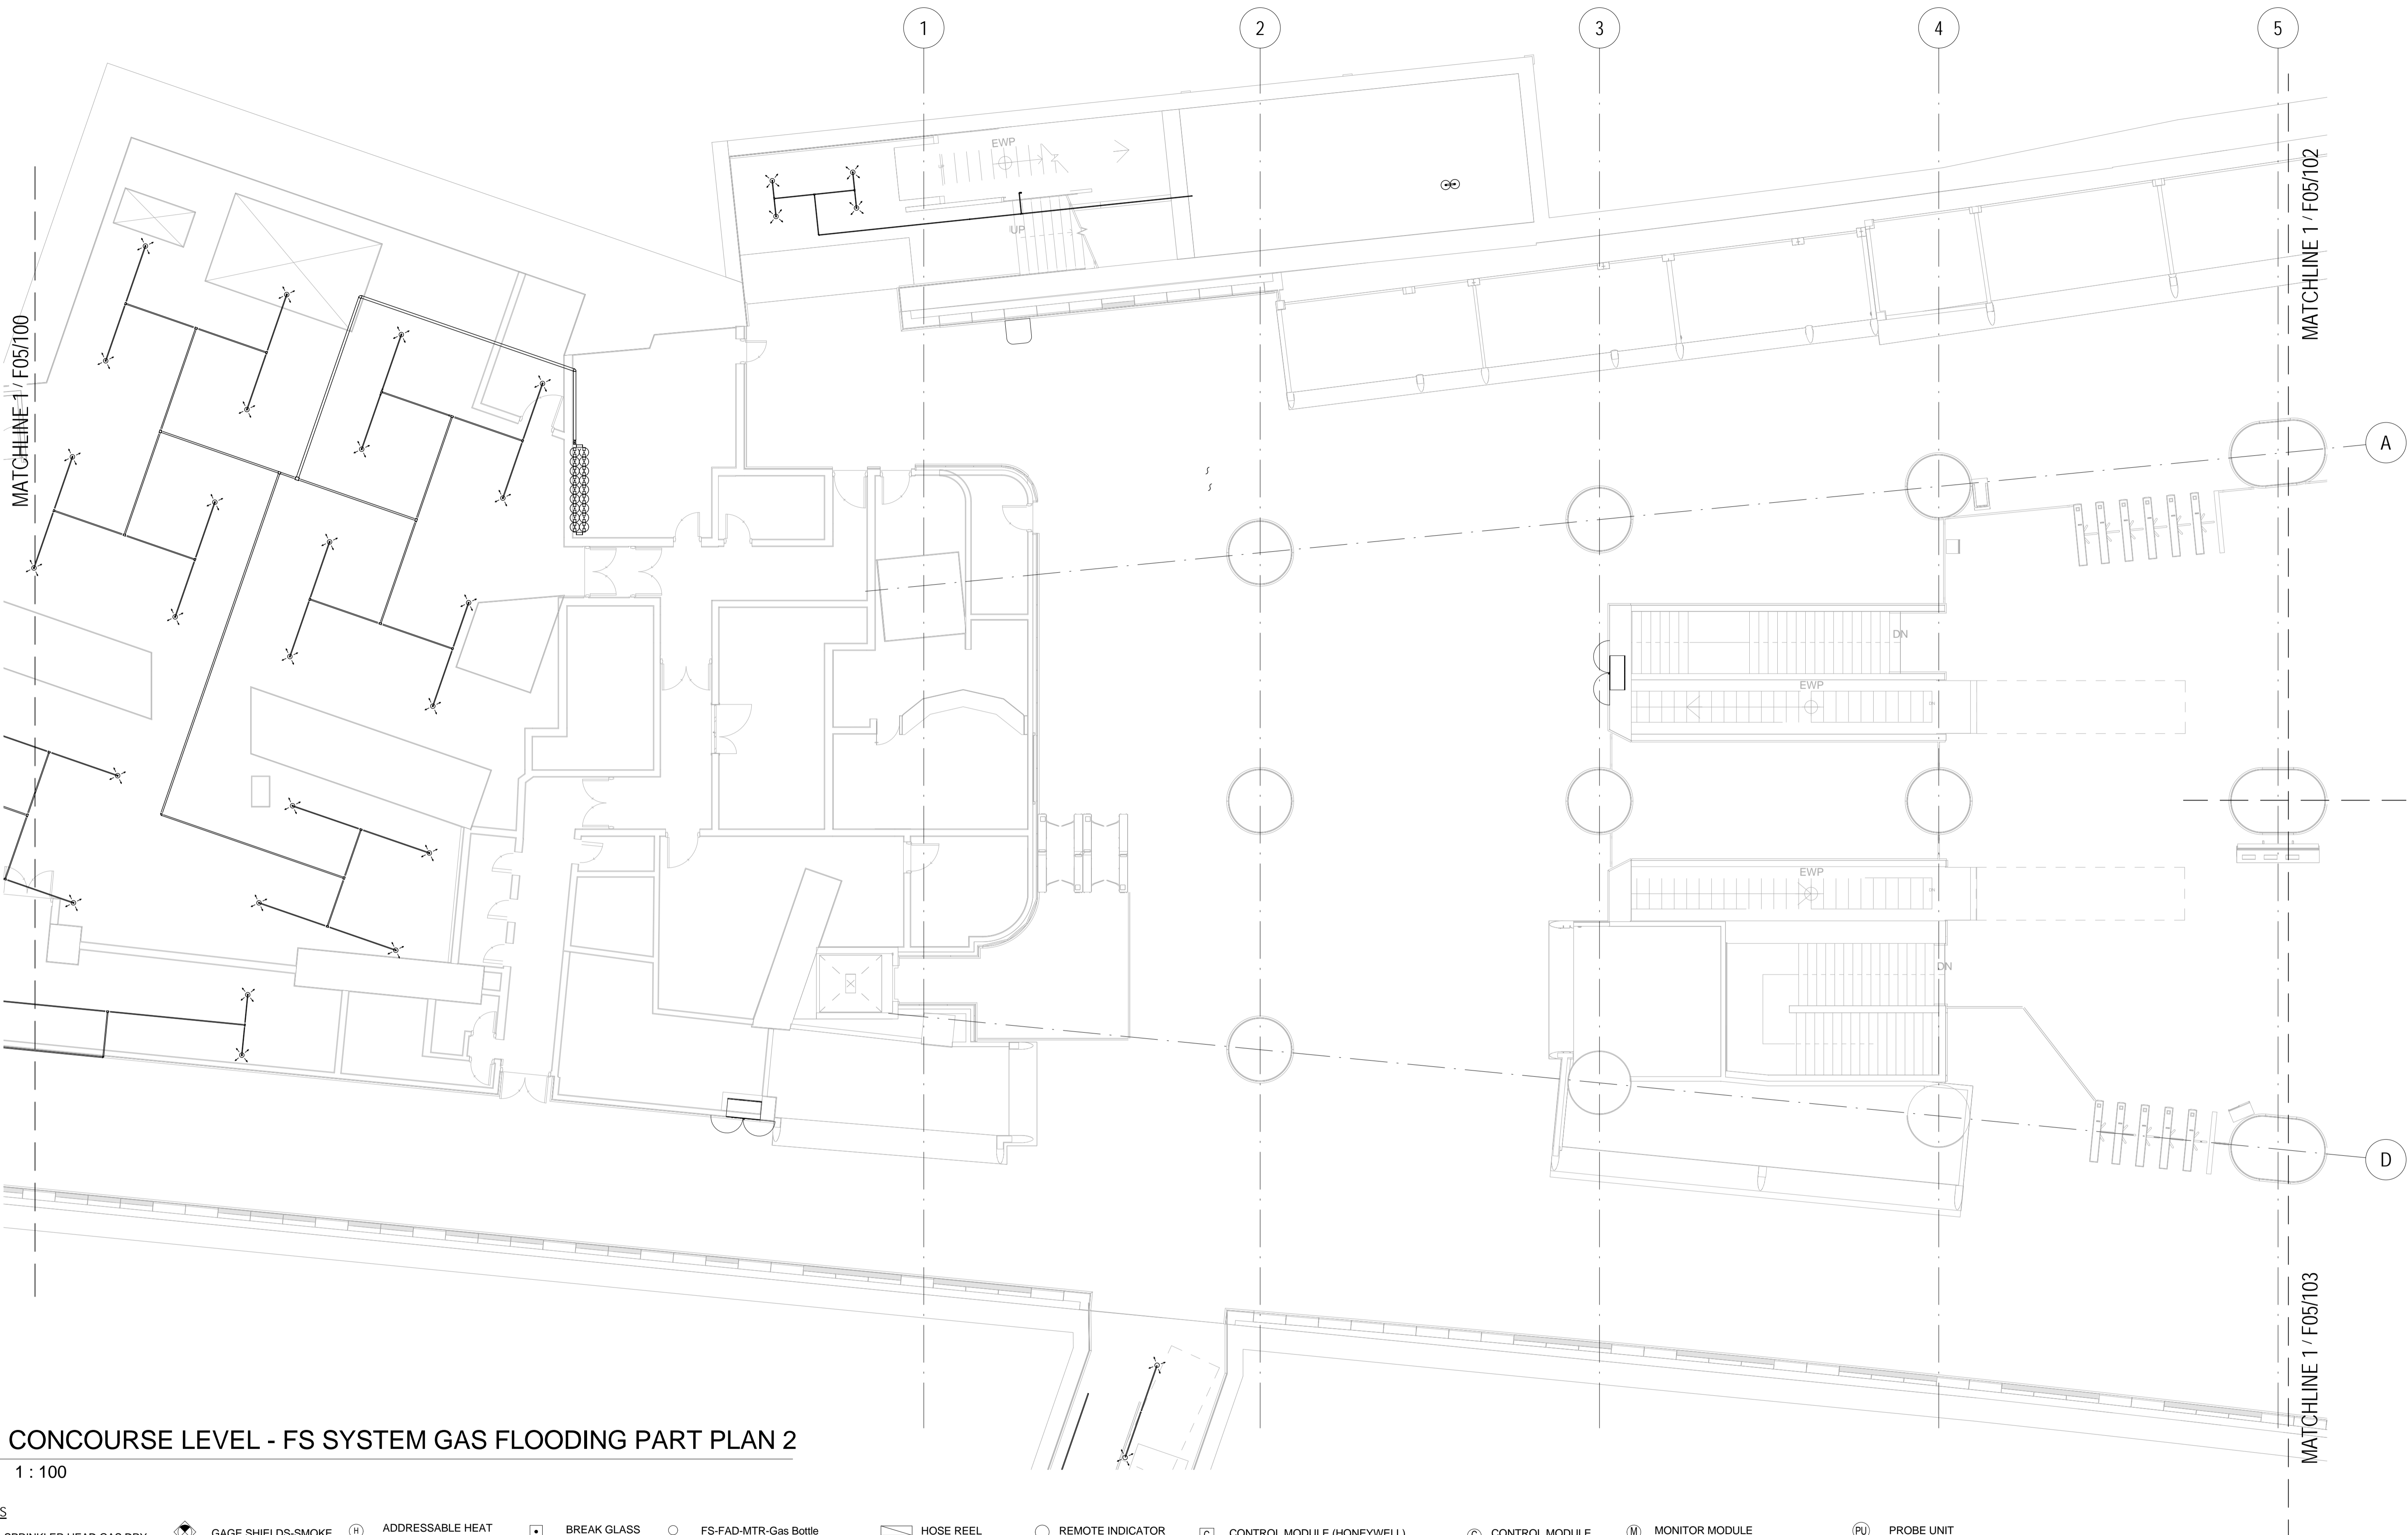

1 CONOURSE LEVEL - FS SYSTEM GAS FLOODING PART PLAN 2  
1 : 100

LEGENDS

- SPRINKLER HEAD GAS DRY

ELECTRONIC SOUNDER ALARM BELL

GAGE SHIELDS-SMOKE DETECTOR

SMOKE DETECTOR

ADDRESSABLE HEAT DETECTOR

ABOVE CEILING-SMOKE DETECTOR

BREAK GLASS UNIT

ALARM BELL

FS-FAD-MTR-Gas Bottle

FPS-FS-Extinguisher-HK-Put Out Fire

HOSE REEL

FLASHING LIGHT

REMOTE INDICATOR

CONTROL MODULE (HONEYWELL)

CONTACT MONITOR MODULE (THORN)

CONTROL MODULE


FAULT ISOLATOR

MONITOR MODULE


















 




MONITOR MODULE (HONEYWELL)


PROBE UNIT


RELAY MODULE (THORN)

KEY PLAN										<table><tr><td>DRAWN</td><td>Author</td></tr><tr><td>DESIGNED</td><td>Designer</td></tr><tr><td>CHECKED</td><td>Checker</td></tr><tr><td>APPROVED</td><td>Approver</td></tr><tr><td>DATE</td><td>MAR 2013</td></tr></table>					DRAWN	Author	DESIGNED	Designer	CHECKED	Checker	APPROVED	Approver	DATE	MAR 2013	<table><tr><td colspan="2">ORIGINATOR</td></tr><tr><td colspan="2">OPERATION DIVISION</td></tr><tr><td colspan="2">BIM REF.</td></tr></table>					ORIGINATOR		OPERATION DIVISION		BIM REF.		<table><tr><td colspan="2">TITLE</td></tr><tr><td colspan="2">CS010-13E</td></tr><tr><td colspan="2">FSI UPGRADE AT ADM</td></tr><tr><td colspan="2">CONCOURSE LEVEL - FS SYSTEM FIRE SERVICES TOTAL GAS FLOODING PART PLAN</td></tr><tr><td>SCALE</td><td>FIGURE NO.</td><td colspan="2">REV.</td></tr><tr><td>1:100(A1)</td><td>F05/101</td><td colspan="2">A</td></tr></table>					TITLE		CS010-13E		FSI UPGRADE AT ADM		CONCOURSE LEVEL - FS SYSTEM FIRE SERVICES TOTAL GAS FLOODING PART PLAN		SCALE	FIGURE NO.	REV.		1:100(A1)	F05/101	A	
DRAWN	Author	
DESIGNED	Designer	
CHECKED	Checker	
APPROVED	Approver	
DATE	MAR 2013	
ORIGINATOR	
OPERATION DIVISION	
BIM REF.	
TITLE	
CS010-13E	
FSI UPGRADE AT ADM	
CONCOURSE LEVEL - FS SYSTEM FIRE SERVICES TOTAL GAS FLOODING PART PLAN	
SCALE	FIGURE NO.	REV.	
1:100(A1)	F05/101	A	
REV	DESCRIPTION				BY	DATE	APP	DO NOT SCALE DRAWINGS. ALL DIMENSIONS SHALL BE VERIFIED ON SITE. © MTR CORPORATION LIMITED 2009. COPYRIGHT IN RESPECT OF THIS DRAWING / DOCUMENT IS OWNED BY THE MTR CORPORATION LIMITED OR HONG KONG. NO REPRODUCTION OF THE DRAWING / DOCUMENT OR ANY PART BY WHATEVER MEANS IS PERMITTED WITHOUT THE PRIOR WRITTEN CONSENT OF THE MTR CORPORATION LIMITED.	



LEGENDS									
	SPRINKLER HEAD GAS DRY		GAGE SHIELDS-SMOKE DETECTOR		ADDRESSABLE HEAT DETECTOR		BREAK GLASS UNIT		FS-FAD-MTR-Gas Bottle
	ELECTRONIC SOUNDER ALARM BELL		SMOKE DETECTOR		ABOVE CEILING-SMOKE DETECTOR		ALARM BELL		FPS-FS-Extinguisher-HK-Put Out Fire
	HOSE REEL		REMOTE INDICATOR		CONTROL MODULE (HONEYWELL)		CONTROL MODULE		MONITOR MODULE
	FLASHING LIGHT		REMOTE INDICATOR		CONTACT MONITOR MODULE (THORN)		FAULT ISOLATOR		MONITOR MODULE (HONEYWELL)
	PROBE UNIT		RELAY MODULE (THORN)						

KEY PLAN						TITLE			
	DRAWN	Author	<div>OPERATION DIVISION</div>		<div>CS010-13E FSI UPGRADE AT ADM CONCOURSE LEVEL - FS SYSTEM FIRE SERVICES TOTAL GAS SHEDDING PART PLAN</div>				
	DESIGNED	Designer							
	CHECKED	Checker							
	APPROVED	Approver							
	DATE	MAR 2013							
<small>DO NOT SCALE DRAWINGS. ALL DIMENSIONS SHALL BE VERIFIED ON SITE. © MTR CORPORATION LIMITED 2008. COPYRIGHT IN RESPECT OF THIS DRAWING / DOCUMENT IS OWNED BY THE MTR CORPORATION LIMITED OF HONG KONG. NO REPRODUCTION OF THE DRAWING / DOCUMENT OR ANY PART BY WHATEVER MEANS IS PERMITTED WITHOUT THE PRIOR WRITTEN CONSENT OF THE MTR CORPORATION LIMITED.</small>						ORIGINATOR			
BIM REF.						SCALE 1:100(A1)			
REV						FIGURE NO. F05/102			
DESCRIPTION						REV. A			

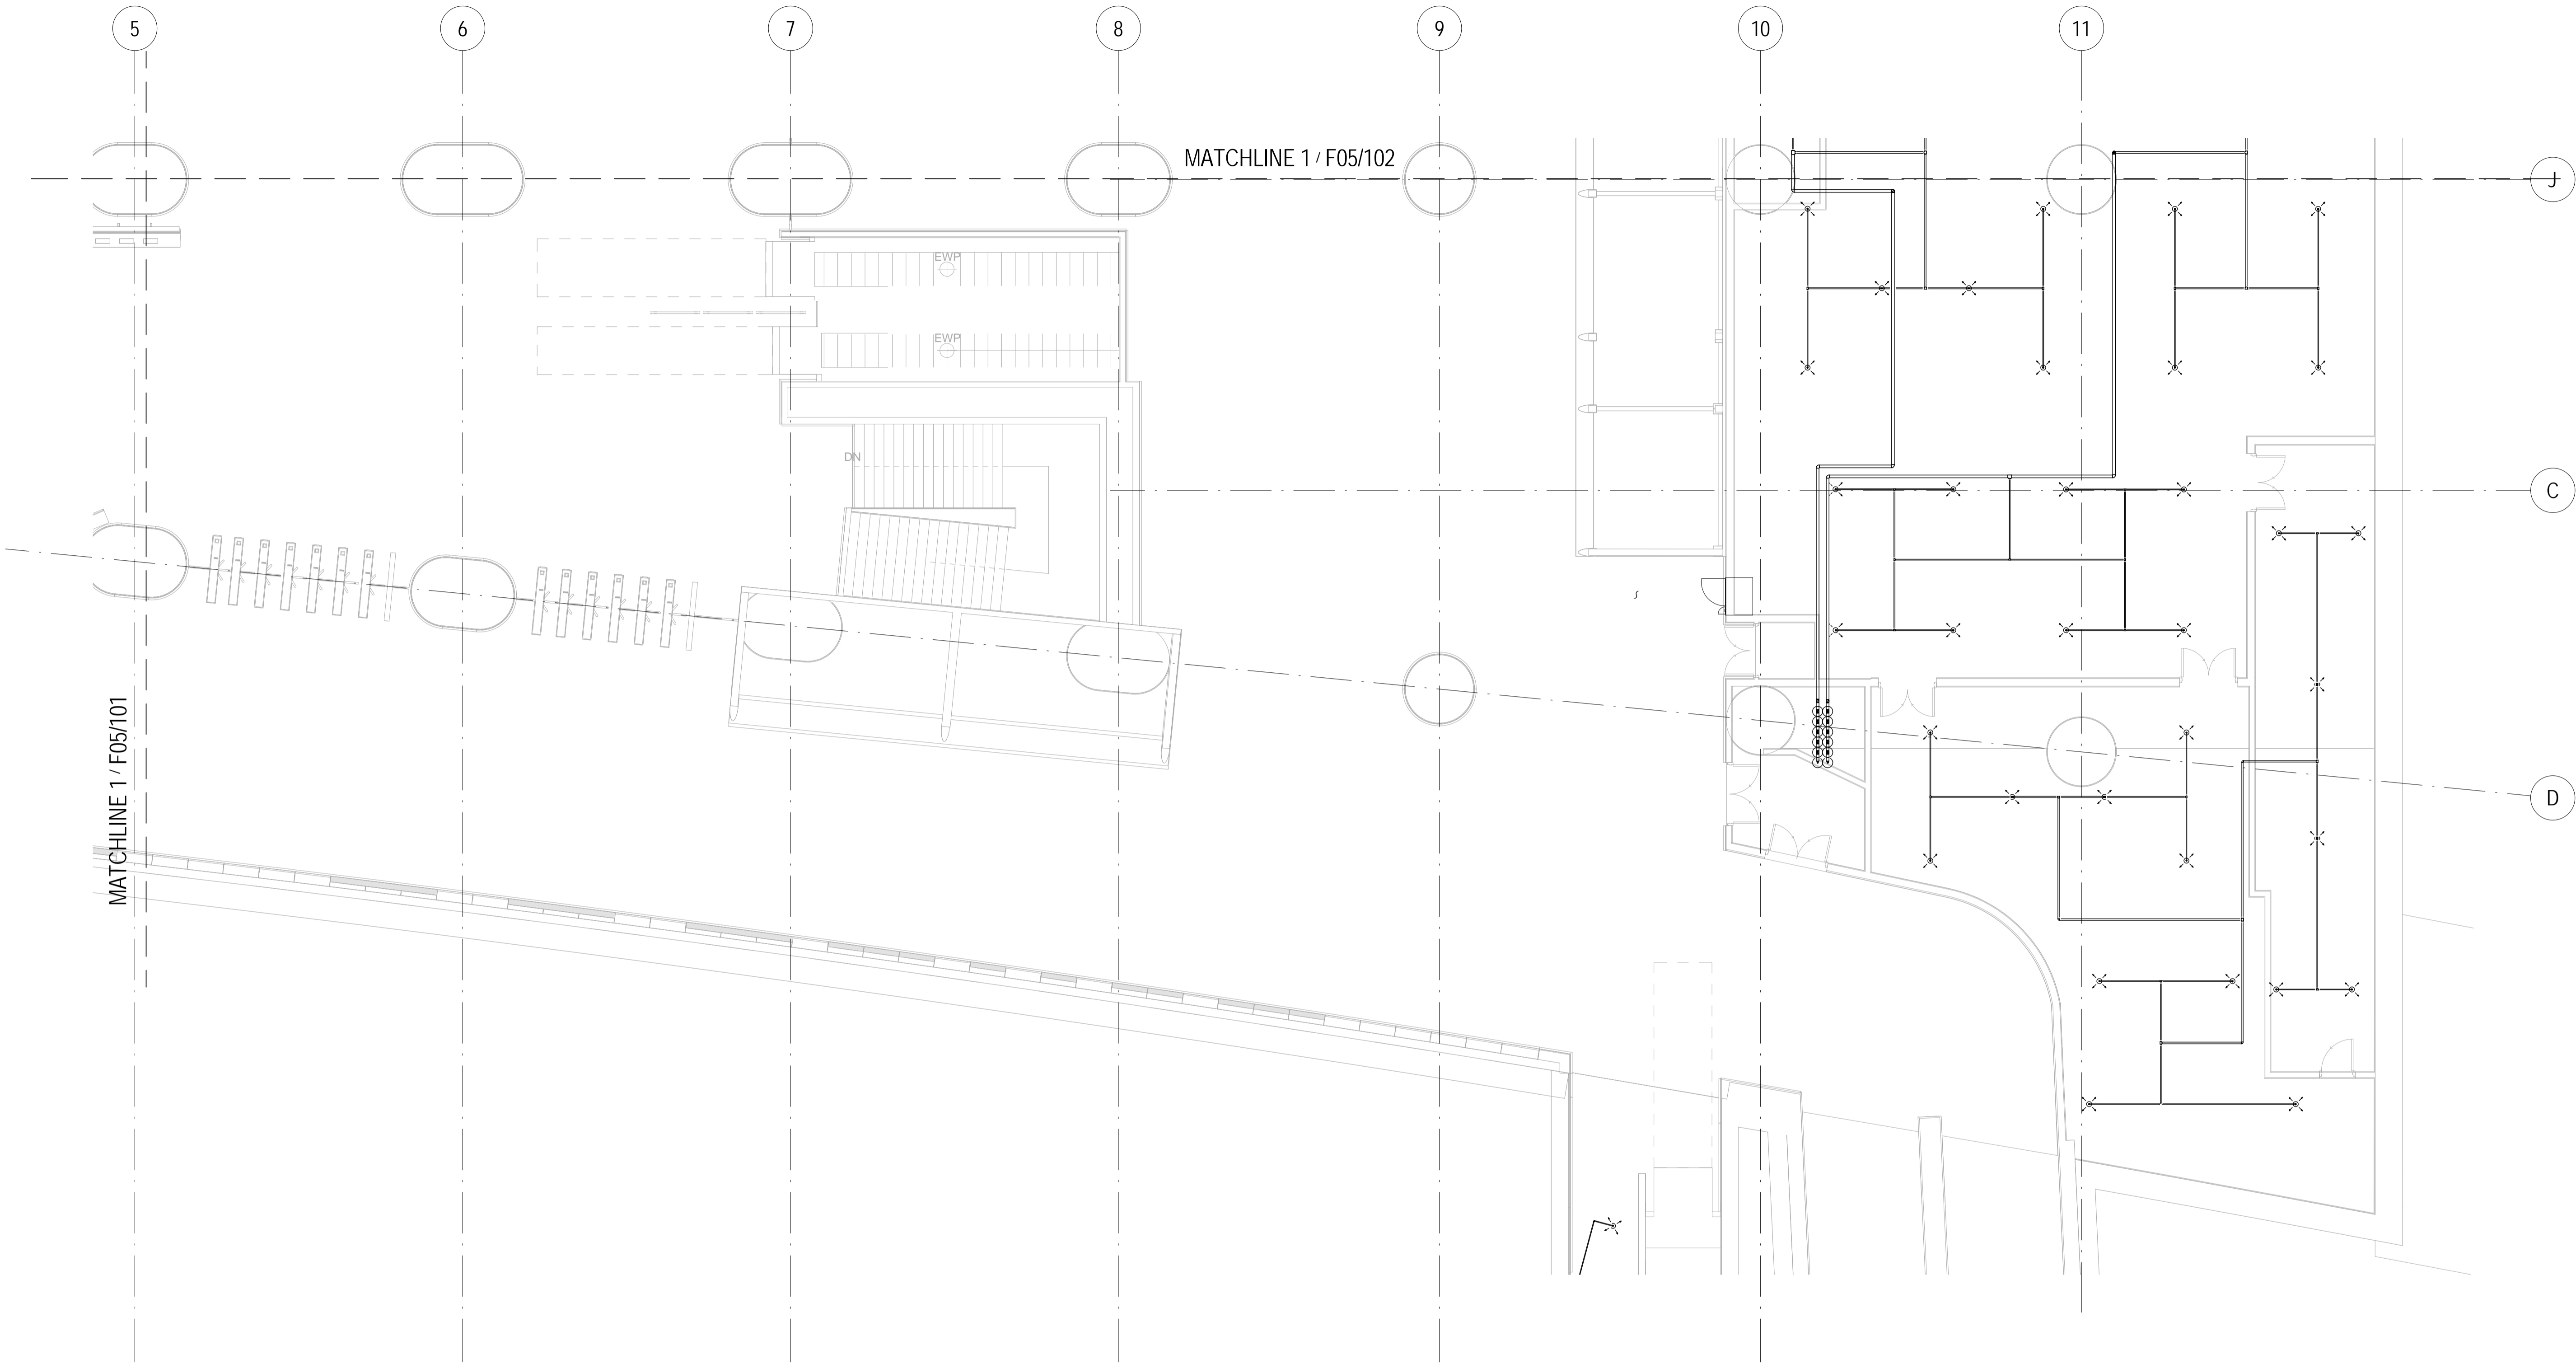


1 CONOURSE LEVEL - FS SYSTEM GAS FLOODING PART PLAN 4  
1 : 100

LEGENDS

- SPRINKLER HEAD GAS DRY
- GAGE SHIELDS-SMOKE DETECTOR
- ADDRESSABLE HEAT DETECTOR
- BREAK GLASS UNIT
- FS-FAD-MTR-Gas Bottle
- HOSE REEL
- REMOTE INDICATOR
- CONTROL MODULE (HONEYWELL)
- CONTROL MODULE
- MONITOR MODULE
- PROBE UNIT
- ELECTRONIC SOUNDER ALARM BELL
- SMOKE DETECTOR
- ABOVE CEILING-SMOKE DETECTOR
- ALARM BELL
- FPS-FS-Extinguisher-HK-Put Out Fire
- FLASHING LIGHT
- REMOTE INDICATOR
- CONTACT MONITOR MODULE (THORN)
- FAULT ISOLATOR
- MONITOR MODULE (HONEYWELL)
- RELAY MODULE (THORN)

KEY PLAN				DRAWN Author		ORIGINATOR		TITLE CS010-13E FSI UPGRADE AT ADM CONCOURSE LEVEL - FS SYSTEM FIRE SERVICES TOTAL GAS FLOODING PART PLAN	
REV		DESCRIPTION		BY	DATE	APP	OPERATION DIVISION		SCALE 1:100(A1)
							BIM REF.		FIGURE NO.
									F05/103
									REV. A

MATCHLINE 1 / F05/102

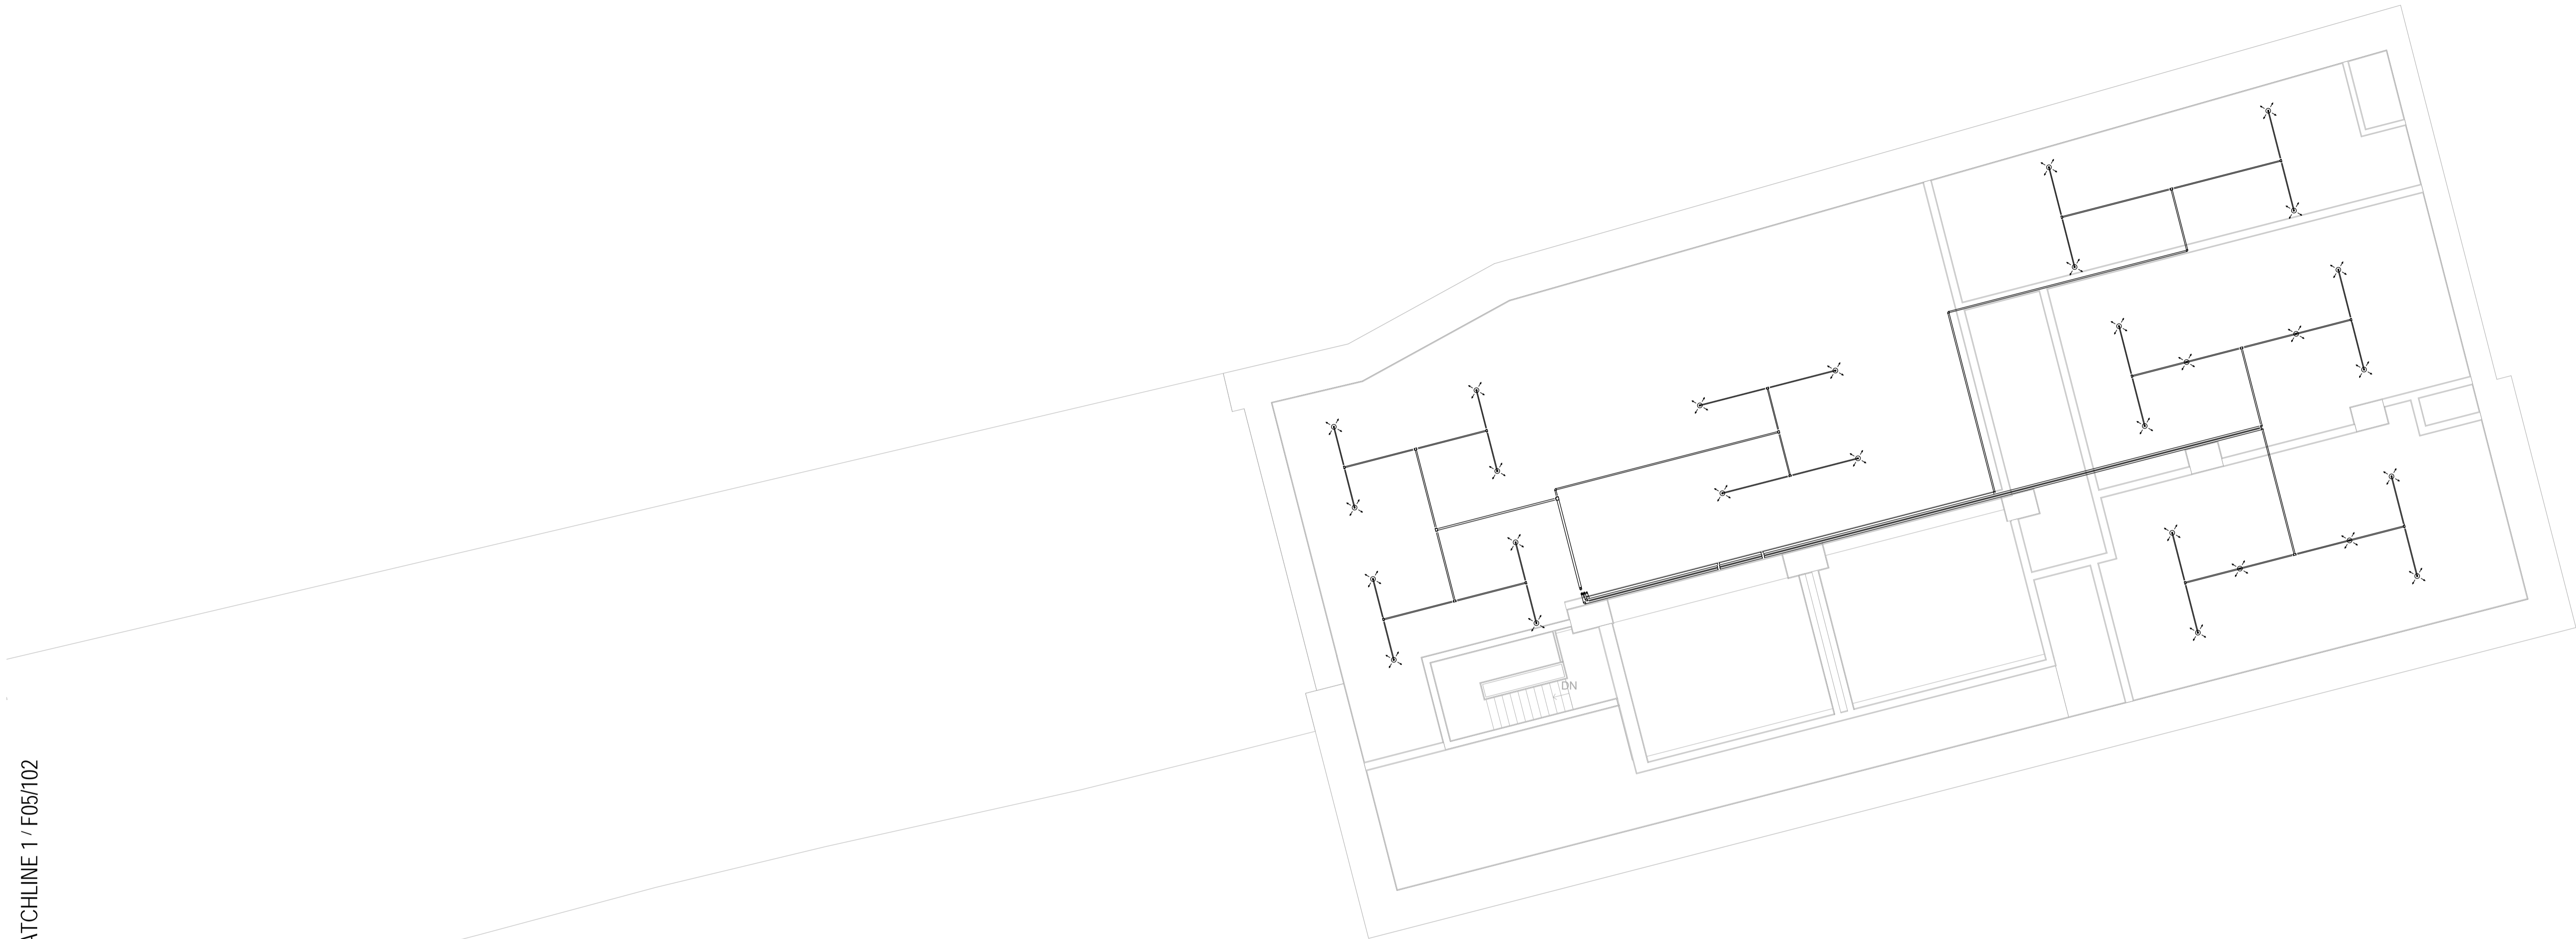

1


CONCOURSE LEVEL - FS SYSTEM GAS FLOODING PART PLAN 5

1 : 100

LEGENDS

- SPRINKLER HEAD GAS DRY
- GAGE SHIELDS-SMOKE DETECTOR
- ADDRESSABLE HEAT DETECTOR
- BREAK GLASS UNIT
- FS-FAD-MTR-Gas Bottle
- HOSE REEL
- REMOTE INDICATOR
- CONTROL MODULE (HONEYWELL)
- CONTROL MODULE
- MONITOR MODULE
- PROBE UNIT
- ELECTRONIC SOUNDER ALARM BELL
- SMOKE DETECTOR
- ABOVE CEILING-SMOKE DETECTOR
- ALARM BELL
- FPS-FS-Extinguisher-HK-Put Out Fire
- FLASHING LIGHT
- REMOTE INDICATOR
- CONTACT MONITOR MODULE (THORN)
- FAULT ISOLATOR
- MONITOR MODULE (HONEYWELL)
- RELAY MODULE (THORN)

KEY PLAN								DRAWN		Author		TITLE		CS010-13E FSI UPGRADE AT ADM CONCOURSE LEVEL - FS SYSTEM FIRE SERVICES TOTAL GAS FLOODING PART PLAN			
DESIGNED								Designer									
CHECKED								Checker									
APPROVED								Approver									
DATE								MAR 2013									
								DO NOT SCALE DRAWINGS. ALL DIMENSIONS SHALL BE VERIFIED ON SITE. © MTR CORPORATION LIMITED 2009. COPYRIGHT IN RESPECT OF THIS DRAWING / DOCUMENT IS OWNED BY THE MTR CORPORATION LIMITED OF HONG KONG. NO REPRODUCTION OF THE DRAWING / DOCUMENT OR ANY PART BY WHATEVER MEANS IS PERMITTED WITHOUT THE PRIOR WRITTEN CONSENT OF THE MTR CORPORATION LIMITED.		OPERATION DIVISION							
										BIM REF.		SCALE		FIGURE NO.		REV.	
REV		DESCRIPTION		BY		DATE		APP				1:100(A1)		F05/104		A	

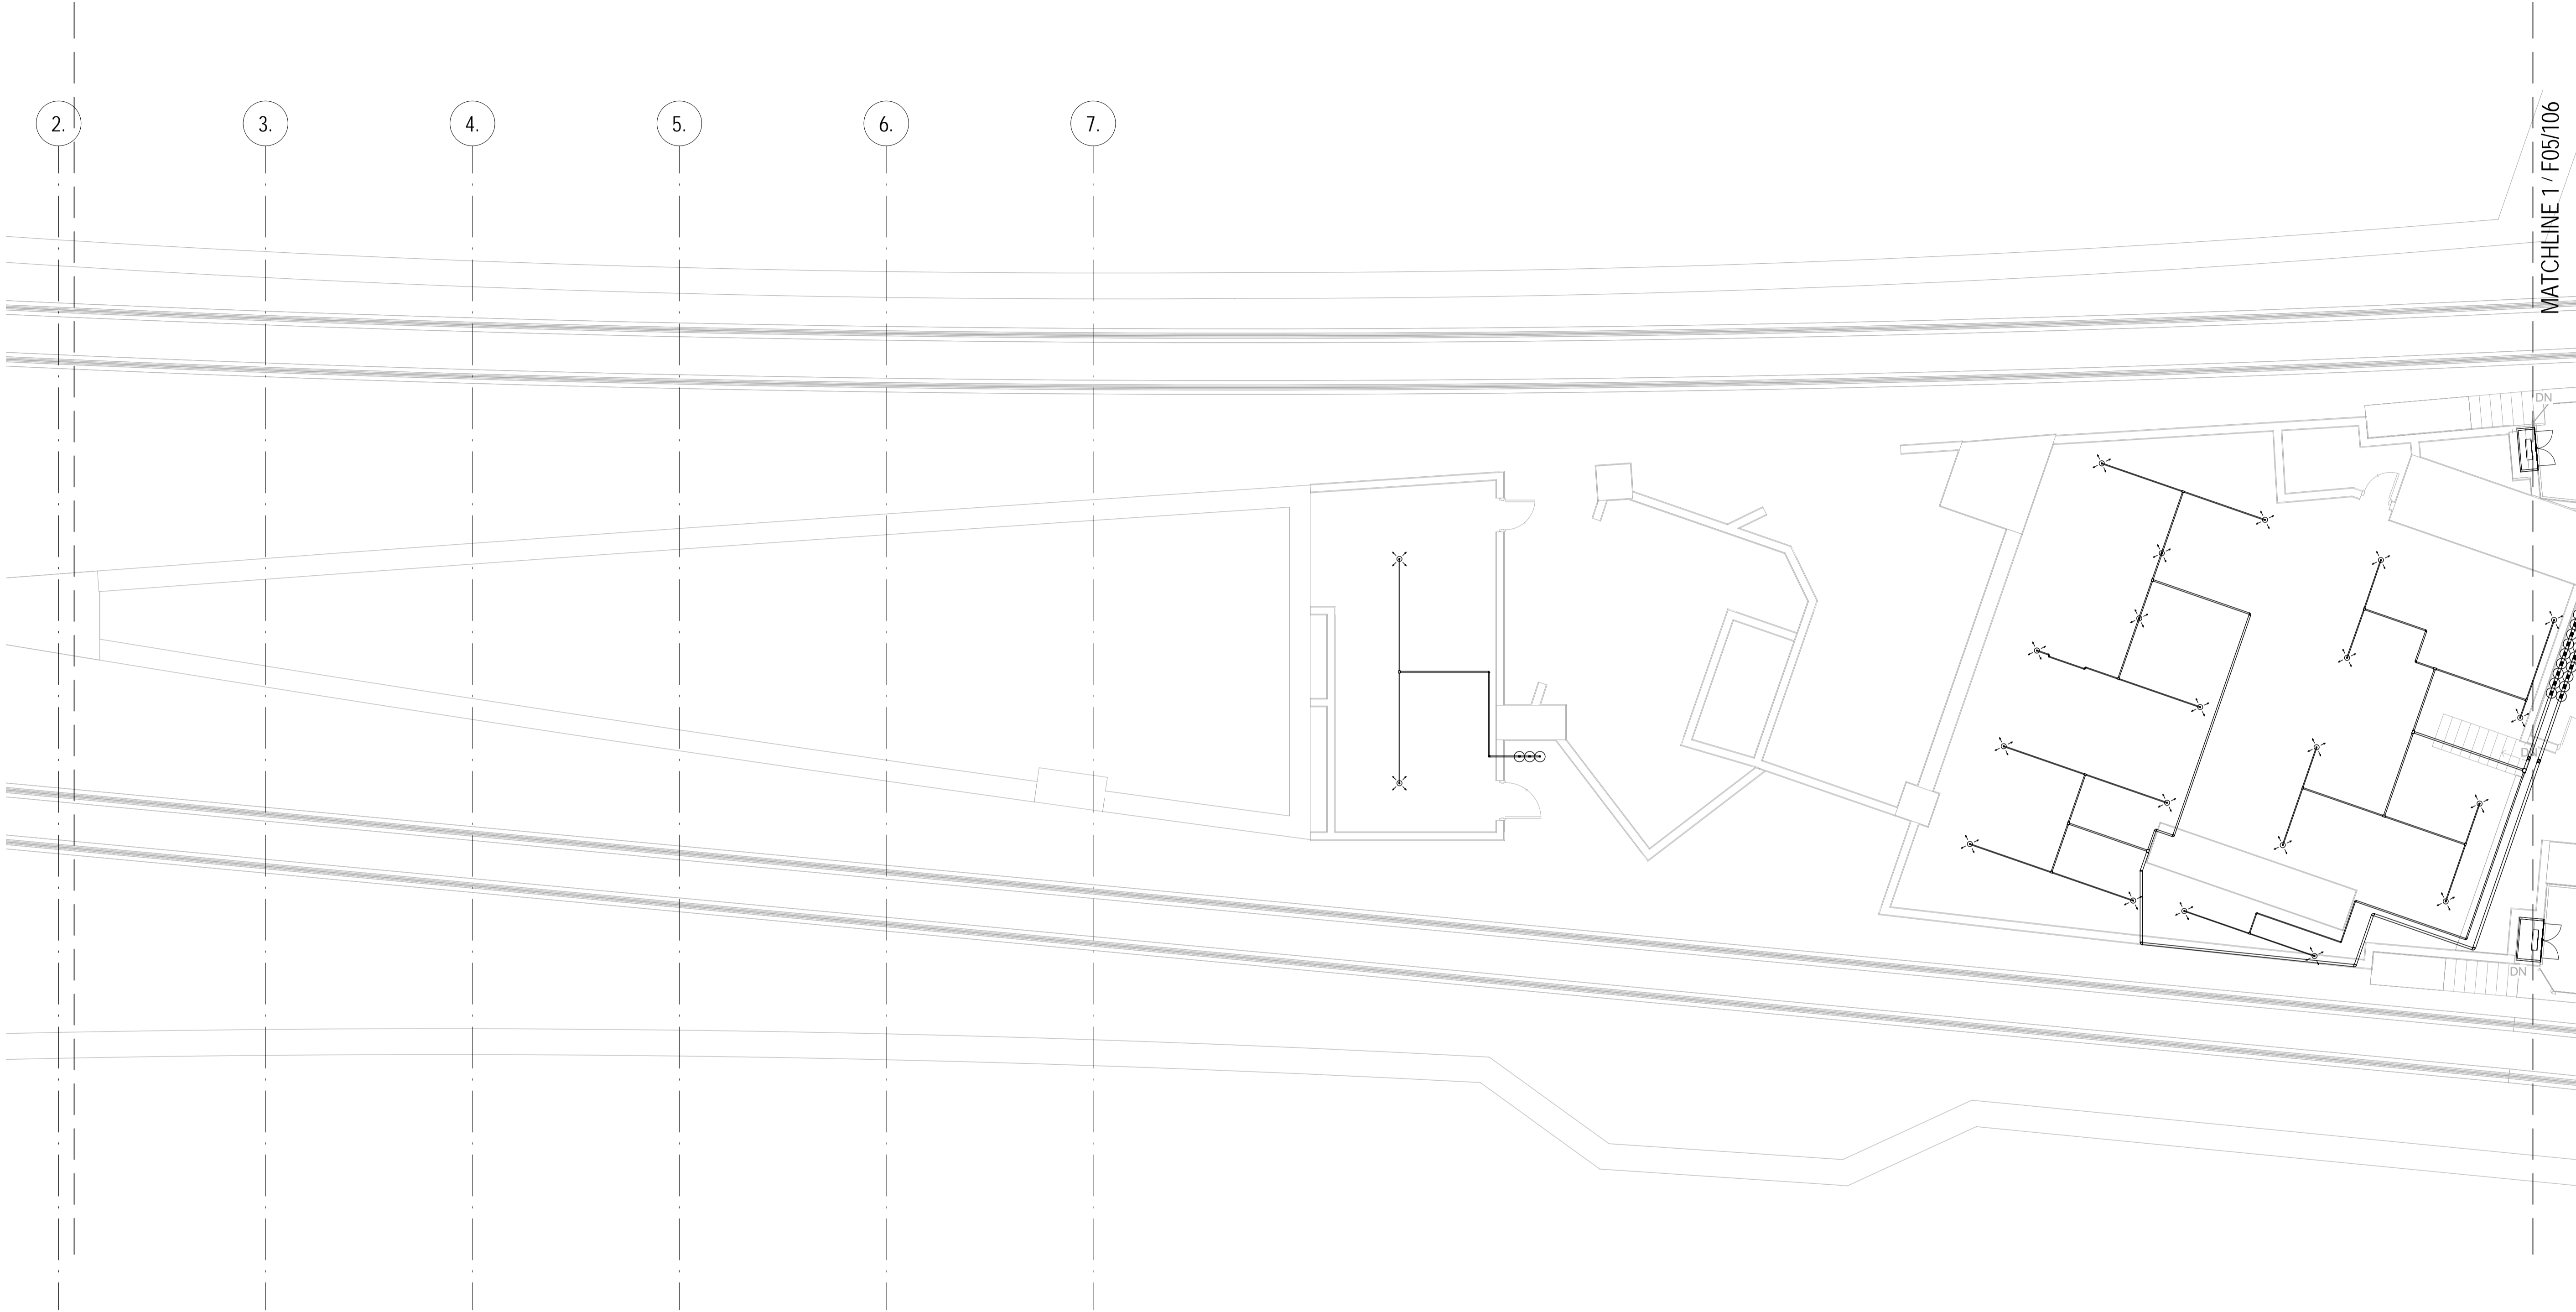


**1** UPPER PLATFORM LEVEL - FS SYSTEM GAS FLOODING PART PLAN 1  
1 : 100

LEGENDS

- SPRINKLER HEAD GAS DRY
- GAGE SHIELDS-SMOKE DETECTOR
- ADDRESSABLE HEAT DETECTOR
- BREAK GLASS UNIT
- FS-FAD-MTR-Gas Bottle
- HOSE REEL
- REMOTE INDICATOR
- CONTROL MODULE (HONEYWELL)
- CONTROL MODULE
- MONITOR MODULE
- PROBE UNIT
- ELECTRONIC SOUNDER ALARM BELL
- SMOKE DETECTOR
- ABOVE CEILING-SMOKE DETECTOR
- ALARM BELL
- FPS-FS-Extinguisher-HK-Put Out Fire
- FLASHING LIGHT
- REMOTE INDICATOR
- CONTACT MONITOR MODULE (THORN)
- FAULT ISOLATOR
- MONITOR MODULE (HONEYWELL)
- RELAY MODULE (THORN)

KEY PLAN					DRAWN	Author	OPERATION DIVISION		TITLE CS010-13E FSI UPGRADE AT ADM UPPER PLATFORM LEVEL - FS SYSTEM FIRE SERVICES TOTAL <del>GAS FLOODING</del> PART PLAN									
					DESIGNED	Designer												
					CHECKED	Checker												
					APPROVED	Approver												
										DATE	MAR 2013	ORIGINATOR		SCALE 1:100(A1)				
										DO NOT SCALE DRAWINGS. ALL DIMENSIONS SHALL BE VERIFIED ON SITE. © MTR CORPORATION LIMITED 2008. COPYRIGHT IN RESPECT OF THIS DRAWING / DOCUMENT IS OWNED BY THE MTR CORPORATION LIMITED OF HONG KONG. NO REPRODUCTION OF THE DRAWING / DOCUMENT OR ANY PART BY WHATEVER MEANS IS PERMITTED WITHOUT THE PRIOR WRITTEN CONSENT OF THE MTR CORPORATION LIMITED.		BIM REF.						
REV	DESCRIPTION				BY	DATE	APP	FIGURE NO.		F05/105								

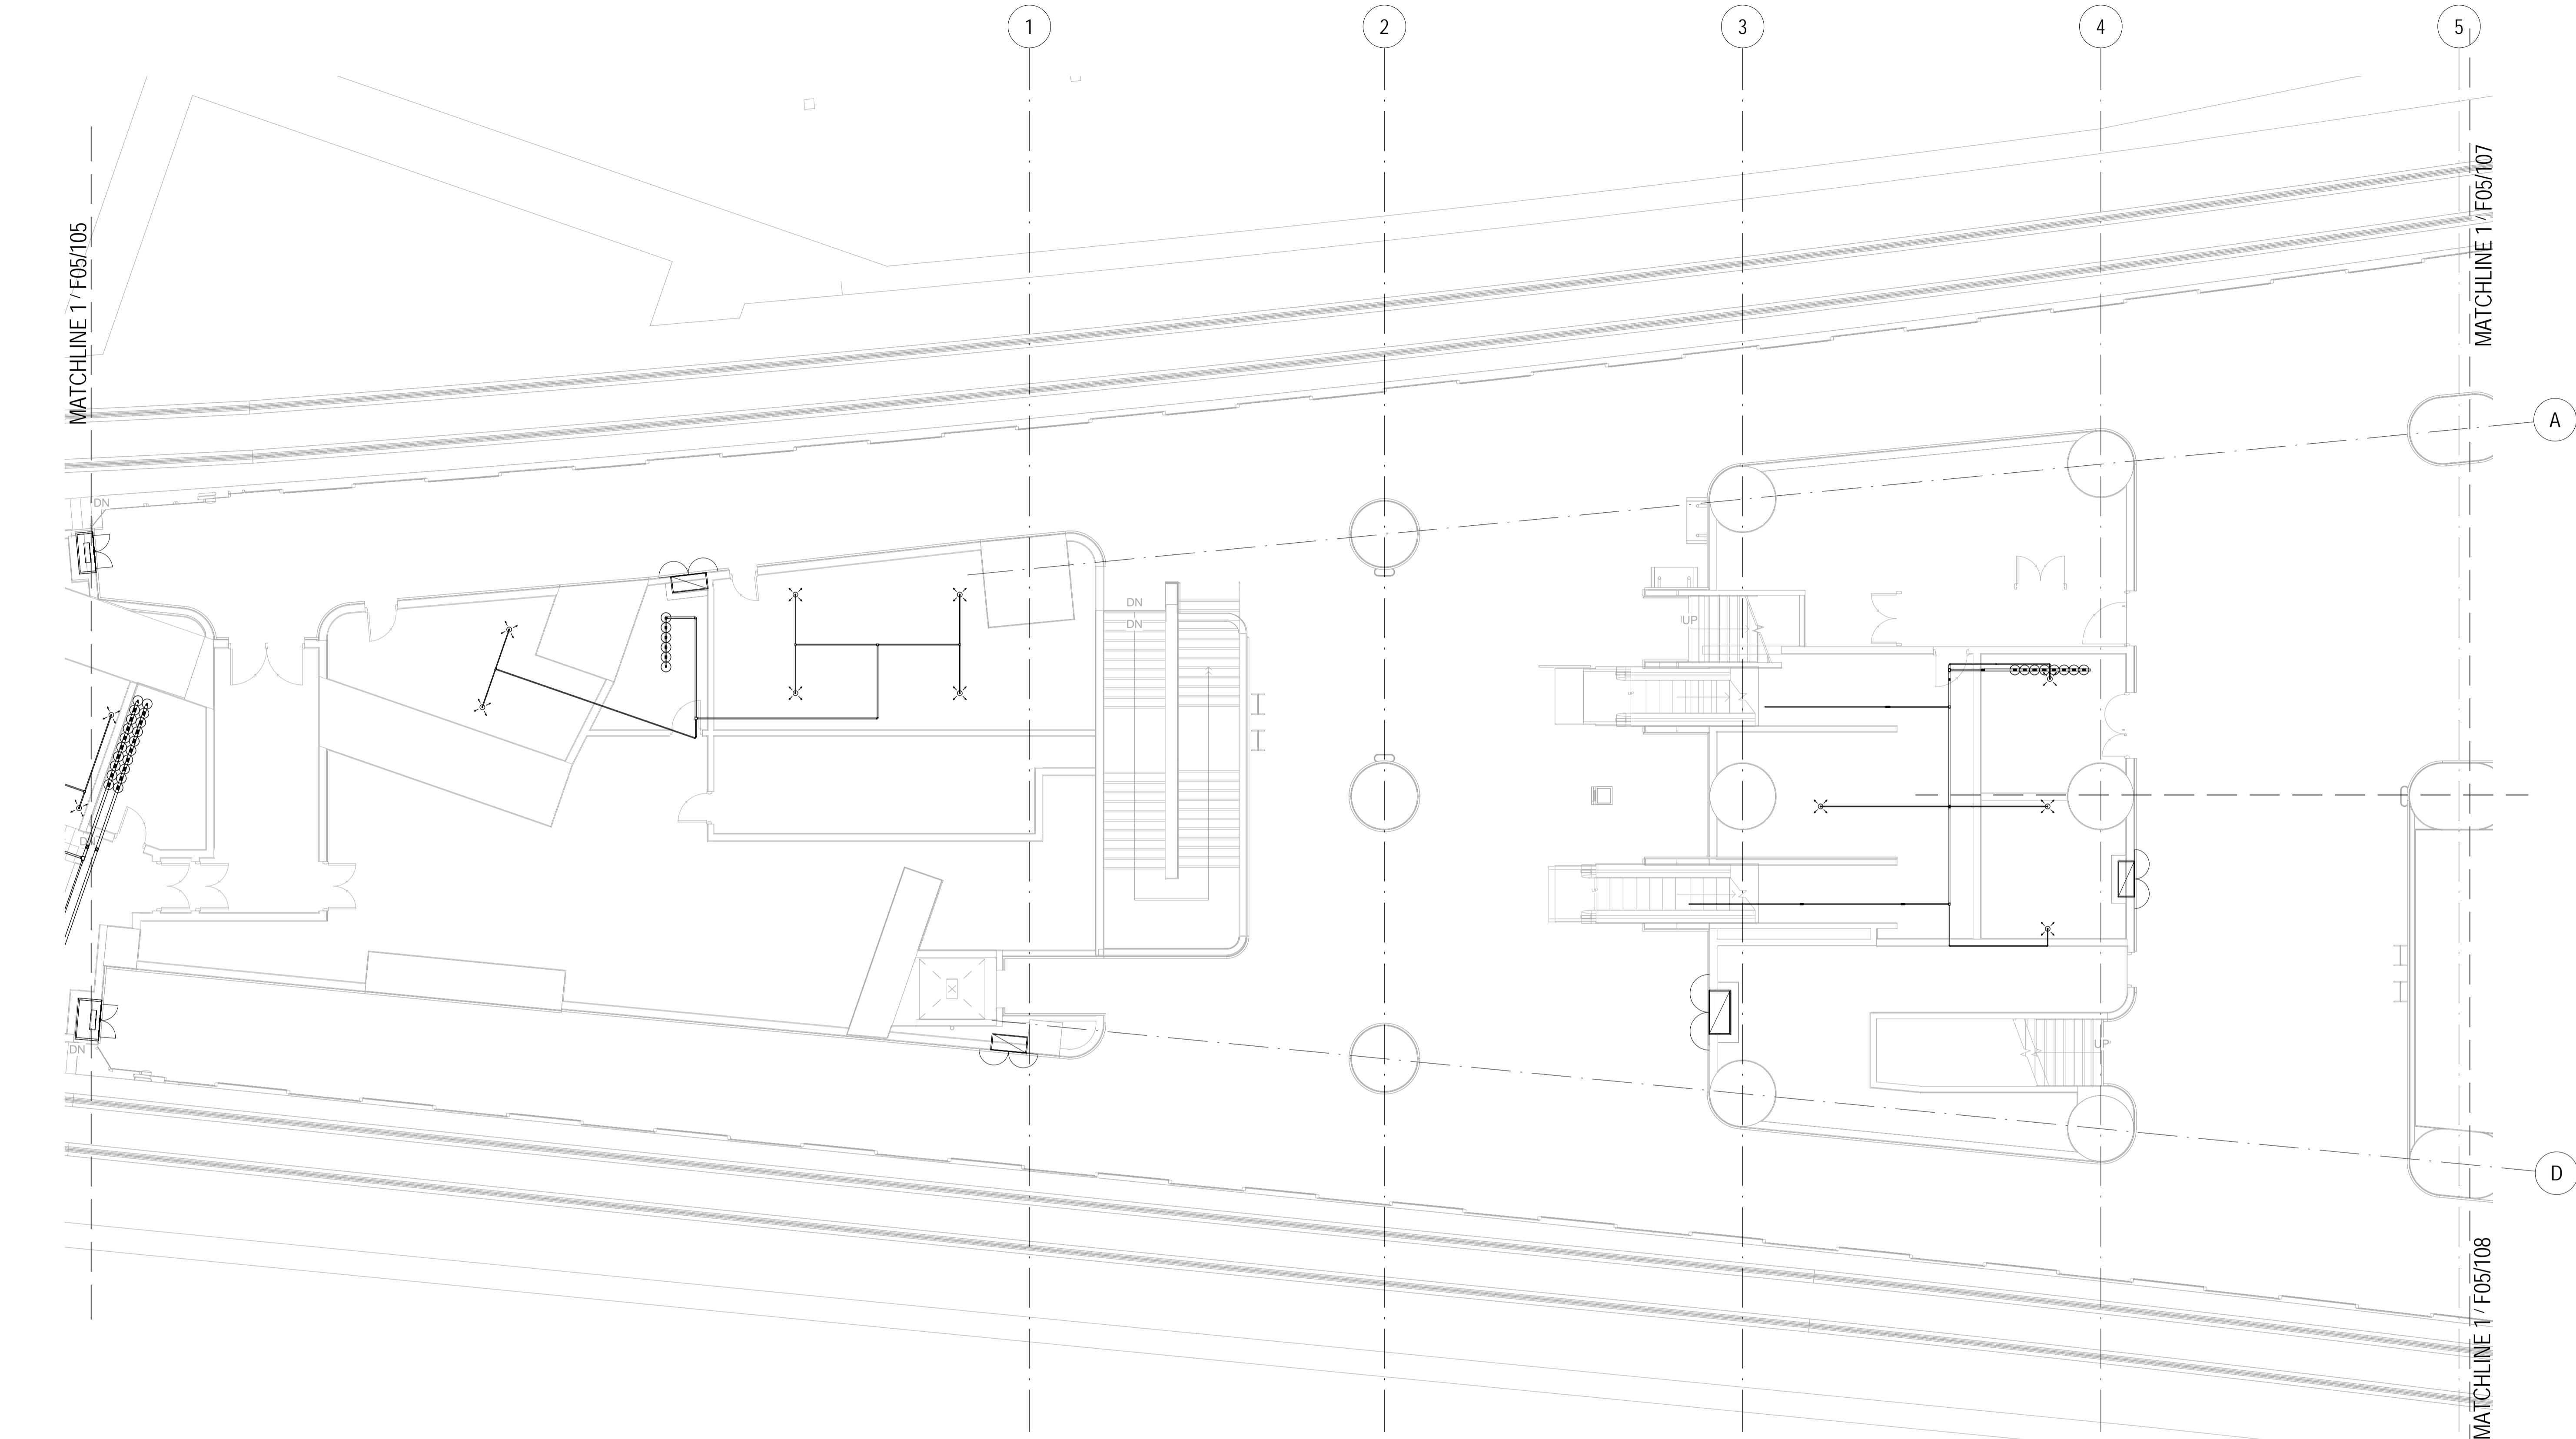

1 UPPER PLATFORM LEVEL - FS SYSTEM GAS FLOODING PART PLAN 2  
1 : 100

LEGENDS


- SPRINKLER HEAD GAS DRY
- GAGE SHIELDS-SMOKE DETECTOR
- ADDRESSABLE HEAT DETECTOR
- BREAK GLASS UNIT
- FS-FAD-MTR-Gas Bottle
- HOSE REEL
- REMOTE INDICATOR
- CONTROL MODULE (HONEYWELL)
- CONTROL MODULE
- MONITOR MODULE
- PROBE UNIT
- ELECTRONIC SOUNDER ALARM BELL
- SMOKE DETECTOR
- ABOVE CEILING-SMOKE DETECTOR
- ALARM BELL
- FPS-FS-Extinguisher-HK-Put Out Fire
- FLASHING LIGHT
- REMOTE INDICATOR
- CONTACT MONITOR MODULE (THORN)
- FAULT ISOLATOR
- MONITOR MODULE (HONEYWELL)
- RELAY MODULE (THORN)

KEY PLAN					<div><div></div></div>		<div><div>DRAWN</div><div>Author</div></div> <div><div>DESIGNED</div><div>Designer</div></div> <div><div>CHECKED</div><div>Checker</div></div> <div><div>APPROVED</div><div>Approver</div></div> <div><div>DATE</div><div>MAR 2013</div></div> <div><div>DO NOT SCALE DRAWINGS. ALL DIMENSIONS SHALL BE VERIFIED ON SITE.</div><div>© MTR CORPORATION LIMITED 2008. COPYRIGHT IN RESPECT OF THIS DRAWING / DOCUMENT IS OWNED BY THE MTR CORPORATION LIMITED OF HONG KONG. NO REPRODUCTION OF THE DRAWING / DOCUMENT OR ANY PART BY WHATEVER MEANS IS PERMITTED WITHOUT THE PRIOR WRITTEN CONSENT OF THE MTR CORPORATION LIMITED.</div></div>		<div><div>TITLE</div><div>CS010-13E</div><div>FSI UPGRADE AT ADM</div><div>UPPER PLATFORM LEVEL - FS SYSTEM FIRE SERVICES TOTAL</div><div>GAS FLOODING PART PLAN</div></div>		
REV		DESCRIPTION			BY	DATE	APP	ORIGINATOR		OPERATION DIVISION	
								BIM REF.			
</											



	SPRINKLER HEAD GAS DRY		GAGE SHIELDS-SMOKE DETECTOR		ADDRESSABLE HEAT DETECTOR		BREAK GLASS UNIT		FS-FAD-MTR-Gas Bottle		HOSE REEL		REMOTE INDICATOR		CONTROL MODULE (HONEYWELL)		CONTROL MODULE		MONITOR MODULE		PROBE UNIT
	ELECTRONIC SOUNDER ALARM BELL		SMOKE DETECTOR		ABOVE CEILING-SMOKE DETECTOR		ALARM BELL		FPS-FS-Extinguisher-HK-Put Out Fire		FLASHING LIGHT		REMOTE INDICATOR		CONTACT MONITOR MODULE (THORN)		FAULT ISOLATOR		MONITOR MODULE (HONEYWELL)		RELAY MODULE (THORN)

KEY PLAN						DRAWN	Author	TITLE <b>CS010-13E</b> <b>FSI UPGRADE AT ADM</b> <b>UPPER PLATFORM LEVEL - FS SYSTEM FIRE SERVICES TOTAL</b> <b>BASE FLOODING PART PLAN</b>	SCALE <b>1:100(A1)</b>	FIGURE NO. <b>F05/107</b>	REV. <b>A</b>
						DESIGNED	Designer				
						CHECKED	Checker				
						APPROVED	Approver				
						DATE	MAR 2013				
REV	DESCRIPTION	BY	DATE	APP	DO NOT SCALE DRAWINGS. ALL DIMENSIONS SHALL BE VERIFIED ON SITE. © MTR CORPORATION LIMITED 2008. COPYRIGHT IN RESPECT OF THIS DRAWING / DOCUMENT IS OWNED BY THE MTR CORPORATION LIMITED OF HONG KONG. NO REPRODUCTION OF THE DRAWING / DOCUMENT OR ANY PART BY WHATEVER MEANS IS PERMITTED WITHOUT THE PRIOR WRITTEN CONSENT OF THE MTR CORPORATION LIMITED.		ORIGINATOR  <b>OPERATION DIVISION</b>	BIM REF.			

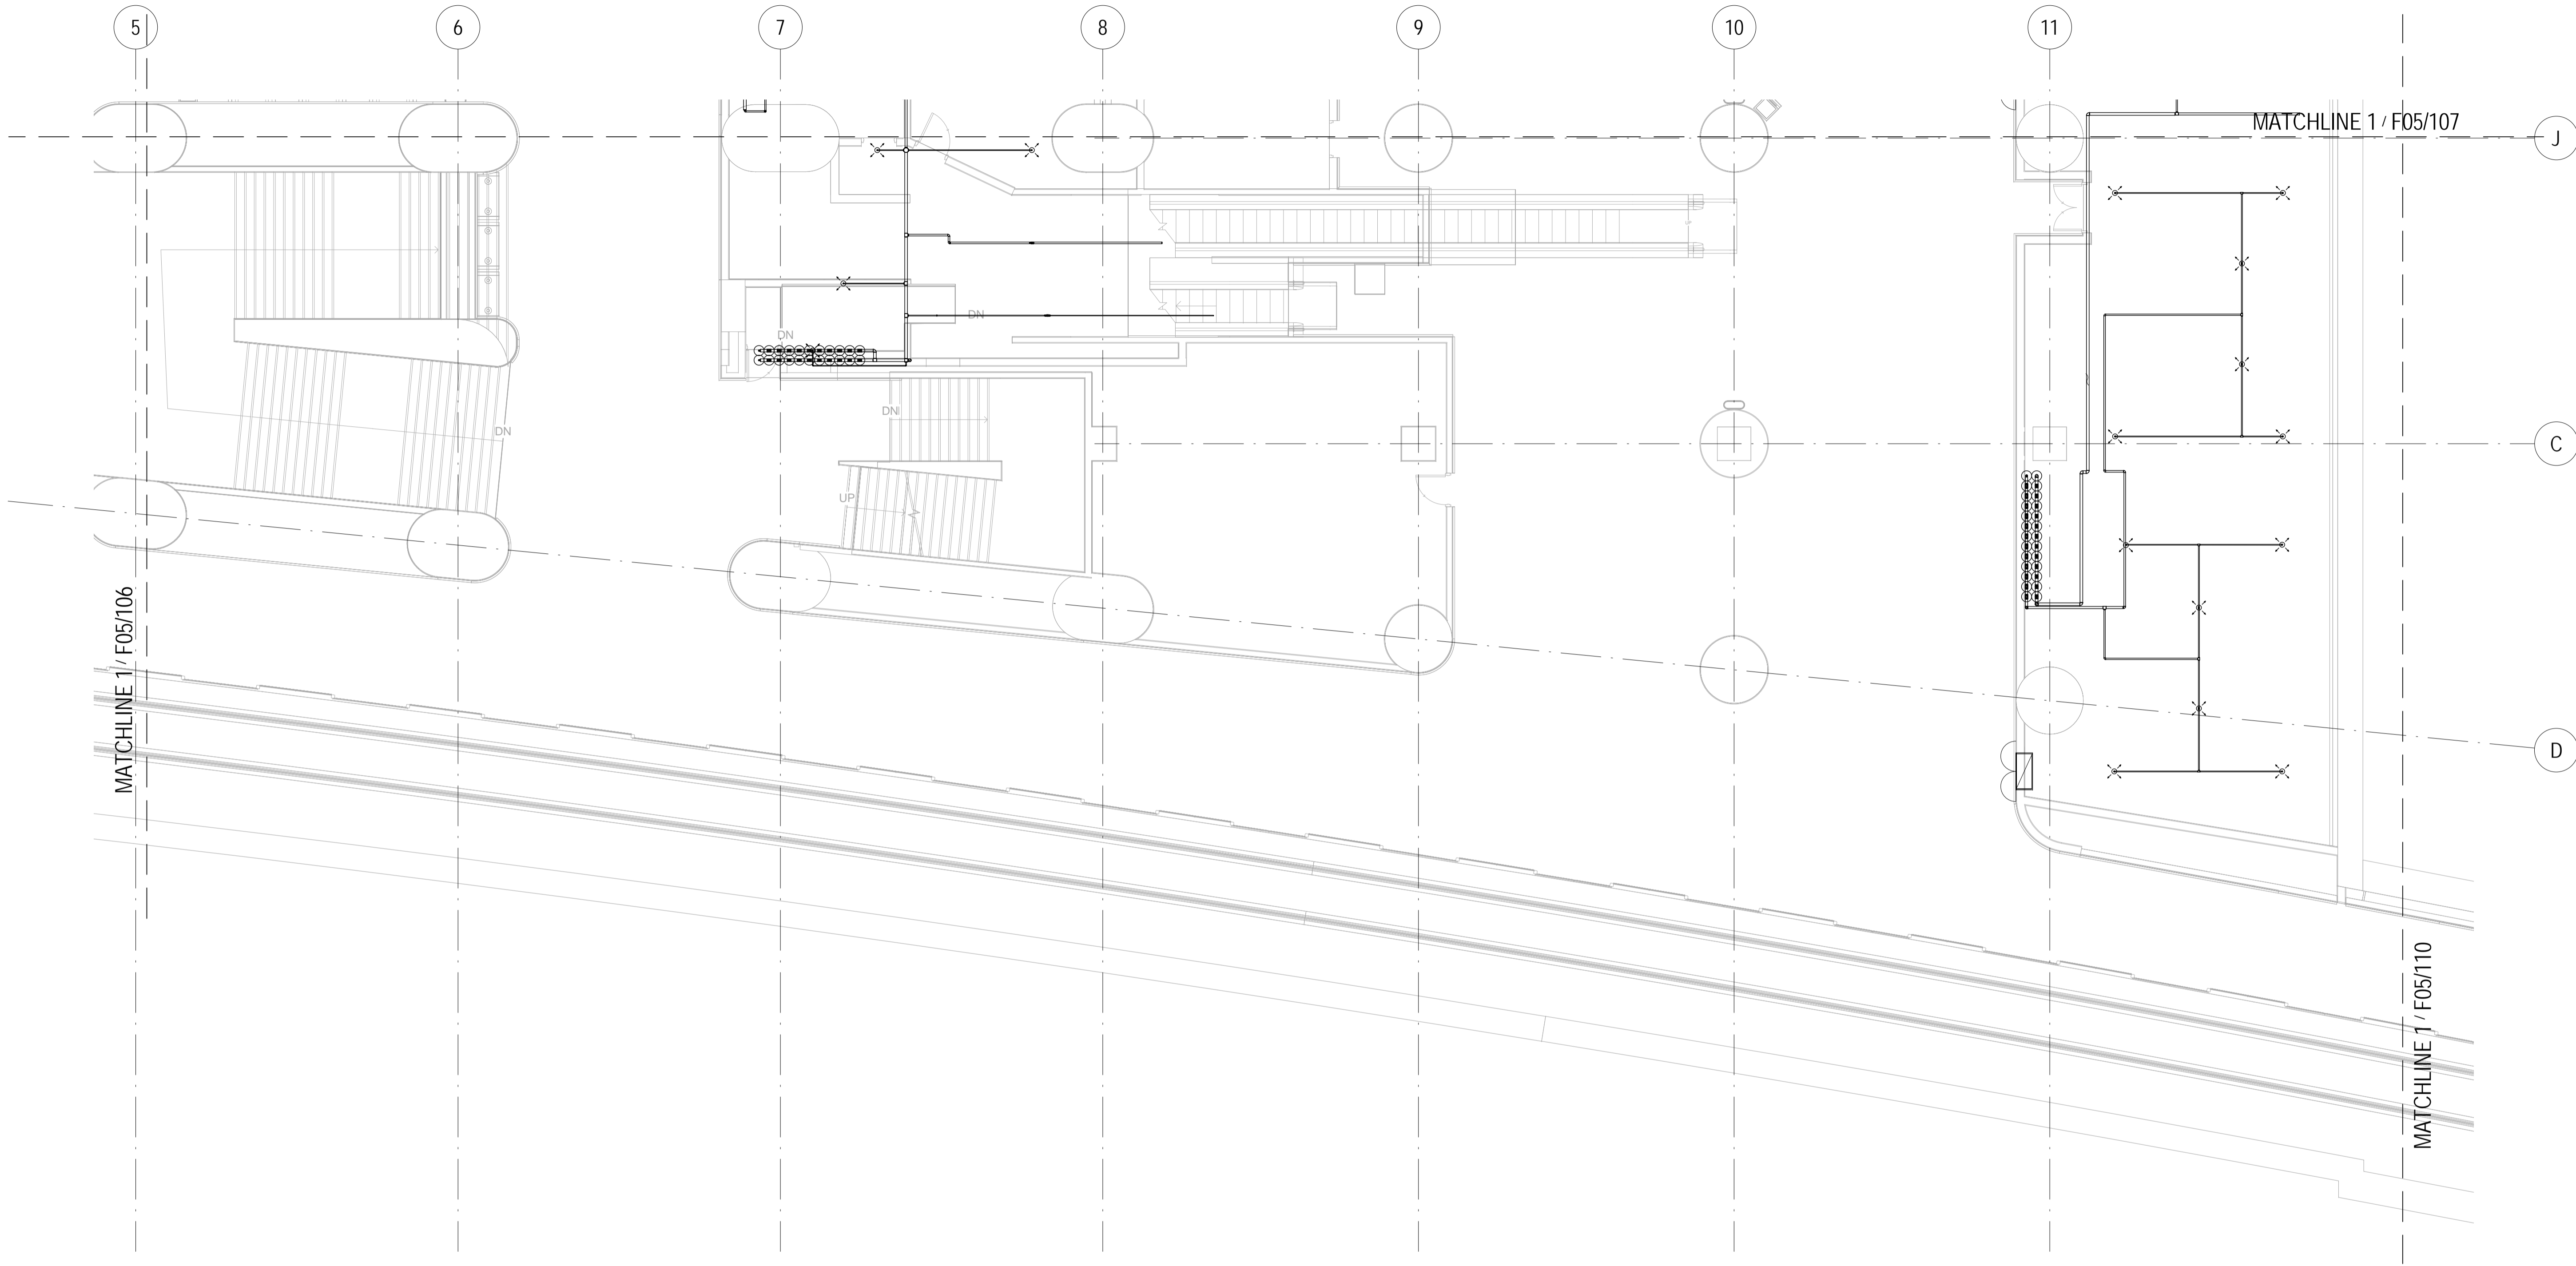


1 UPPER PLATFORM LEVEL - FS SYSTEM GAS FLOODING PART PLAN 4  
1 : 100

LEGENDS

- SPRINKLER HEAD GAS DRY
- GAGE SHIELDS-SMOKE DETECTOR
- ADDRESSABLE HEAT DETECTOR
- BREAK GLASS UNIT
- FS-FAD-MTR-Gas Bottle
- HOSE REEL
- REMOTE INDICATOR
- CONTROL MODULE (HONEYWELL)
- CONTROL MODULE
- MONITOR MODULE
- PROBE UNIT
- ELECTRONIC SOUNDER ALARM BELL
- SMOKE DETECTOR
- ABOVE CEILING-SMOKE DETECTOR
- ALARM BELL
- FPS-FS-Extinguisher-HK-Put Out Fire
- FLASHING LIGHT
- REMOTE INDICATOR
- CONTACT MONITOR MODULE (THORN)
- FAULT ISOLATOR
- MONITOR MODULE (HONEYWELL)
- RELAY MODULE (THORN)

KEY PLAN							<div>DRAWN Author</div> <div>DESIGNED Designer</div> <div>CHECKED Checker</div> <div>APPROVED Approver</div> <div>DATE MAR 2013</div> <div>DO NOT SCALE DRAWINGS. ALL DIMENSIONS SHALL BE VERIFIED ON SITE. © MTR CORPORATION LIMITED 2008. COPYRIGHT IN RESPECT OF THIS DRAWING / DOCUMENT IS OWNED BY THE MTR CORPORATION LIMITED OR HONG KONG. NO REPRODUCTION OF THE DRAWING / DOCUMENT OR ANY PART BY WHATEVER MEANS IS PERMITTED WITHOUT THE PRIOR WRITTEN CONSENT OF THE MTR CORPORATION LIMITED.</div>		TITLE CS010-13E FSI UPGRADE AT ADM UPPER PLATFORM LEVEL - FS SYSTEM FIRE SERVICES TOTAL <del>GAS FLOODING</del> PART PLAN		
							ORIGINATOR		OPERATION DIVISION		
							BIM REF.		SCALE 1:100(A1)		
									FIGURE NO. F05/108		
									REV. A		
REV					DESCRIPTION					BY	
										DATE	
										APP	

MATCHLINE 1 / F05/107

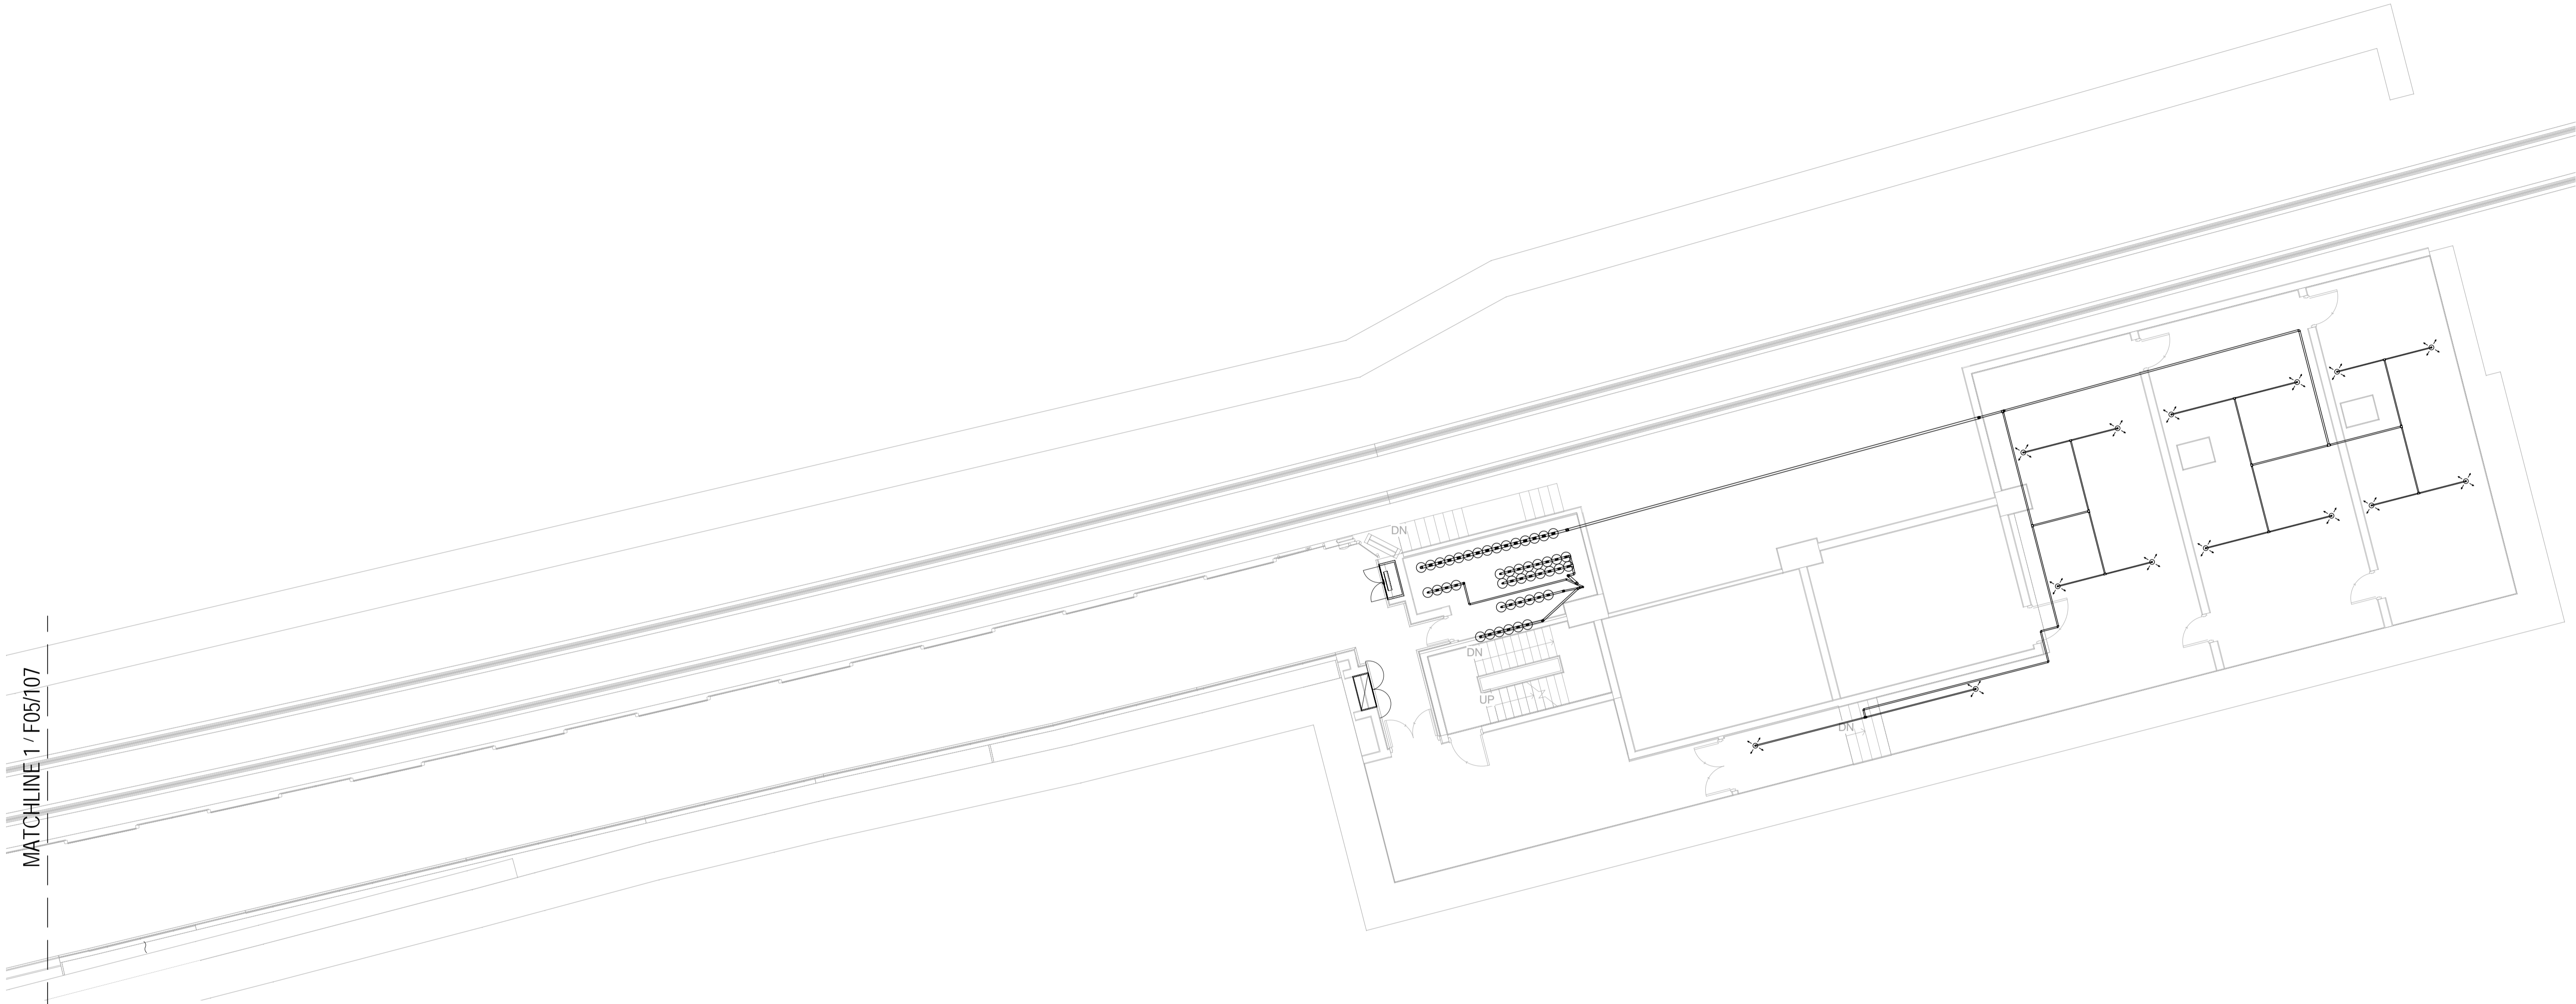


1


UPPER PLATFORM LEVEL - FS SYSTEM GAS FLOODING PART PLAN 5

1 : 100

LEGENDS

- SPRINKLER HEAD GAS DRY
- GAGE SHIELDS-SMOKE DETECTOR
- ADDRESSABLE HEAT DETECTOR
- BREAK GLASS UNIT
- FS-FAD-MTR-Gas Bottle
- HOSE REEL
- REMOTE INDICATOR
- CONTROL MODULE (HONEYWELL)
- CONTROL MODULE
- MONITOR MODULE
- PROBE UNIT
- ELECTRONIC SOUNDER ALARM BELL
- SMOKE DETECTOR
- ABOVE CEILING-SMOKE DETECTOR
- ALARM BELL
- FPS-FS-Extinguisher-HK-Put Out Fire
- FLASHING LIGHT
- REMOTE INDICATOR
- CONTACT MONITOR MODULE (THORN)
- FAULT ISOLATOR
- MONITOR MODULE (HONEYWELL)
- RELAY MODULE (THORN)

KEY PLAN											<div>DRAWN Author</div> <div>DESIGNED Designer</div> <div>CHECKED Checker</div> <div>APPROVED Approver</div> <div>DATE MAR 2013</div> <div>DO NOT SCALE DRAWINGS. ALL DIMENSIONS SHALL BE VERIFIED ON SITE. © MTR CORPORATION LIMITED 2009. COPYRIGHT IN RESPECT OF THIS DRAWING / DOCUMENT IS OWNED BY THE MTR CORPORATION LIMITED OF HONG KONG. NO REPRODUCTION OF THE DRAWING / DOCUMENT OR ANY PART BY WHATEVER MEANS IS PERMITTED WITHOUT THE PRIOR WRITTEN CONSENT OF THE MTR CORPORATION LIMITED.</div>		<div>TITLE CS010-13E FSI UPGRADE AT ADM UPPER PLATFORM LEVEL - FS SYSTEM FIRE SERVICES TOTAL <del>GAS FLOODING</del> PART PLAN</div>				
REV		DESCRIPTION			BY	DATE	APP	BIM REF.		OPERATION DIVISION		ORIGINATOR					
												SCALE 1:100(A1)		FIGURE NO. F05/109		REV. A	

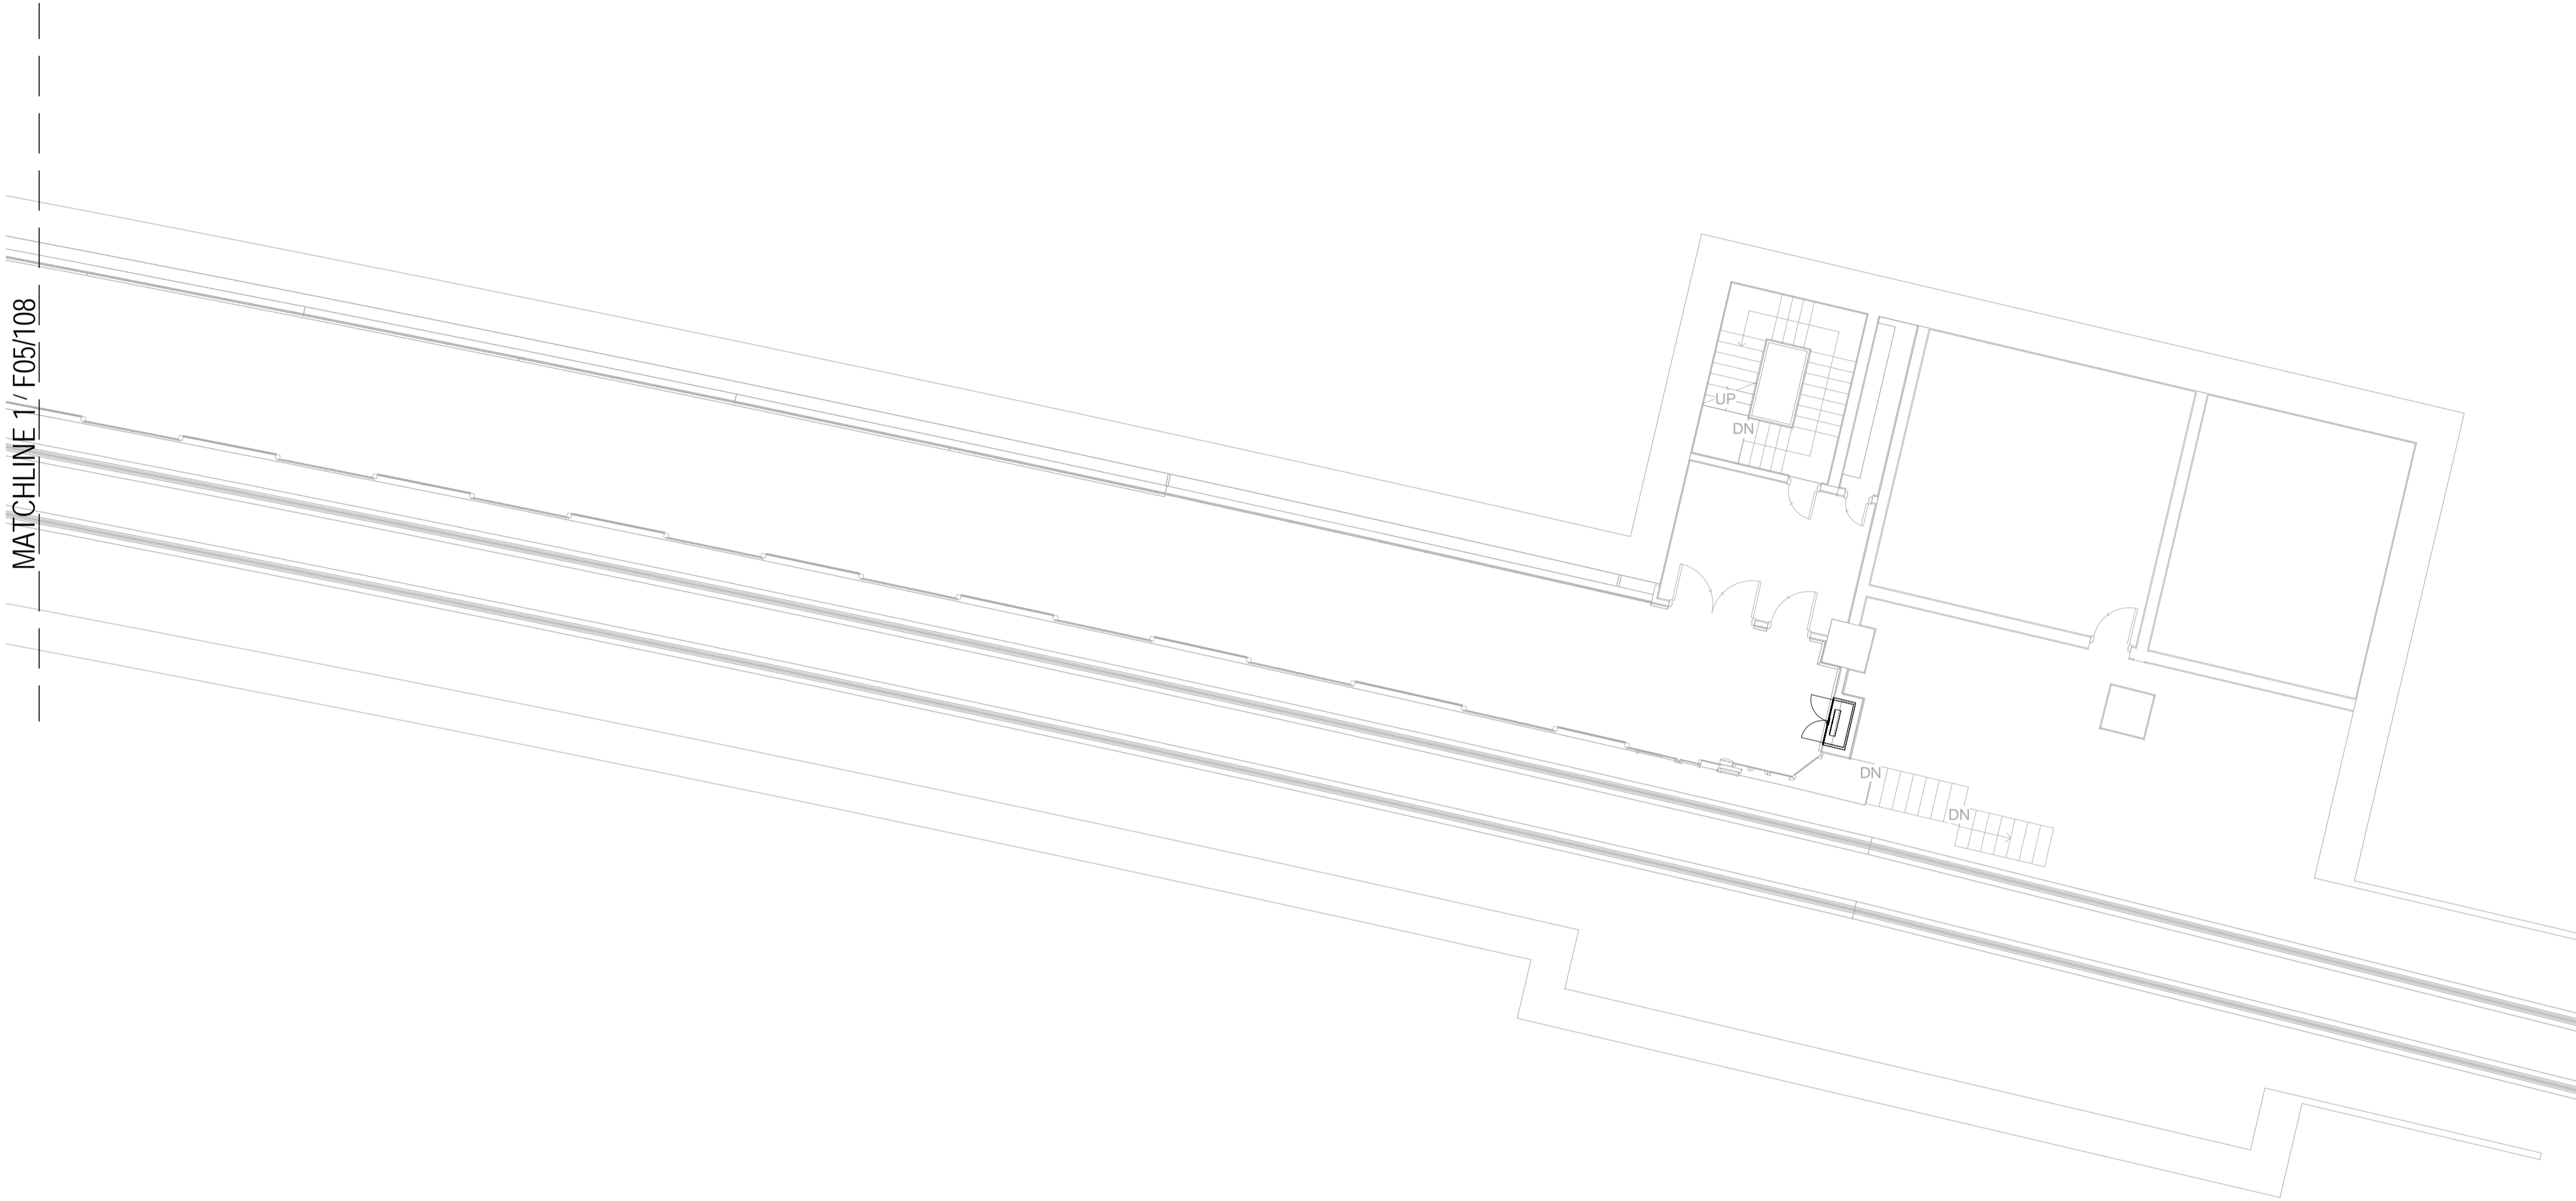


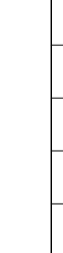



1

UPPER PLATFORM LEVEL - FS SYSTEM GAS FLOODING PART PLAN 6

1 : 100

LEGENDS

- SPRINKLER HEAD GAS DRY
- GAGE SHIELDS-SMOKE DETECTOR
- ADDRESSABLE HEAT DETECTOR
- BREAK GLASS UNIT
- FS-FAD-MTR-Gas Bottle
- HOSE REEL
- REMOTE INDICATOR
- CONTROL MODULE (HONEYWELL)
- CONTROL MODULE
- MONITOR MODULE
- PROBE UNIT
- ELECTRONIC SOUNDER ALARM BELL
- SMOKE DETECTOR
- ABOVE CEILING-SMOKE DETECTOR
- ALARM BELL
- FPS-FS-Extinguisher-HK-Put Out Fire
- FLASHING LIGHT
- REMOTE INDICATOR
- CONTACT MONITOR MODULE (THORN)
- FAULT ISOLATOR
- MONITOR MODULE (HONEYWELL)
- RELAY MODULE (THORN)

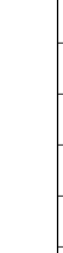
KEY PLAN						DRAWN	Author	TITLE CS010-13E FSI UPGRADE AT ADM UPPER PLATFORM LEVEL - FS SYSTEM FIRE SERVICES TOTAL <del>GAS FLOODING</del> PART PLAN			
						DESIGNED	Designer				
						CHECKED	Checker				
						APPROVED	Approver				
						DATE	MAR 2013				
DO NOT SCALE DRAWINGS. ALL DIMENSIONS SHALL BE VERIFIED ON SITE. © MTR CORPORATION LIMITED 2009. COPYRIGHT IN RESPECT OF THIS DRAWING / DOCUMENT IS OWNED BY THE MTR CORPORATION LIMITED OF HONG KONG. NO REPRODUCTION OF THE DRAWING / DOCUMENT OR ANY PART BY WHATEVER MEANS IS PERMITTED WITHOUT THE PRIOR WRITTEN CONSENT OF THE MTR CORPORATION LIMITED.	ORIGINATOR		OPERATION DIVISION	BIM REF.	SCALE 1:100(A1)	FIGURE NO. F05/110	REV. A				
REV	DESCRIPTION				BY	DATE	APP				


1


LOWER PLATFORM LEVEL - FS SYSTEM GAS FLOODING PART PLAN 1


1 : 100


LEGENDS

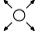
-  SPRINKLER HEAD GAS DRY


 GAGE SHIELDS-SMOKE DETECTOR


 ADDRESSABLE HEAT DETECTOR


 BREAK GLASS UNIT


 FS-FAD-MTR-Gas Bottle


 HOSE REEL


 REMOTE INDICATOR

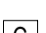
 CONTROL MODULE (HONEYWELL)


 CONTROL MODULE


 MONITOR MODULE


 PROBE UNIT


 ELECTRONIC SOUNDER ALARM BELL


 SMOKE DETECTOR


 ABOVE CEILING-SMOKE DETECTOR

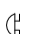
 ALARM BELL


 FPS-FS-Extinguisher-HK-Put Out Fire

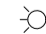
 FLASHING LIGHT

 REMOTE INDICATOR


 CONTACT MONITOR MODULE (THORN)

 FAULT ISOLATOR

 MONITOR MODULE (HONEYWELL)

 RELAY MODULE (THORN)

KEY PLAN

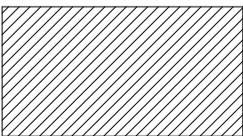

REV

DESCRIPTION

BY

DATE

APP

DRAWN	Author
DESIGNED	Designer
CHECKED	Checker
APPROVED	Approver
DATE	MAR 2013
DO NOT SCALE DRAWINGS. ALL DIMENSIONS SHALL BE VERIFIED ON SITE. © MTR CORPORATION LIMITED 2009. COPYRIGHT IN RESPECT OF THIS DRAWING / DOCUMENT IS OWNED BY THE MTR CORPORATION LIMITED OF HONG KONG. NO REPRODUCTION OF THE DRAWING / DOCUMENT OR ANY PART BY WHATEVER MEANS IS PERMITTED WITHOUT THE PRIOR WRITTEN CONSENT OF THE MTR CORPORATION LIMITED.	

ORIGINATOR

OPERATION DIVISION

BIM REF.

TITLE

CS010-13E  
FSI UPGRADE AT ADM  
LOWER PLATFORM LEVEL - FS SYSTEM FIRE SERVICES TOTAL  
GAS FLOODING PART PLAN

SCALE

1:100(A1)


FIGURE NO.


F05/111

REV.

A


MATCHLINE 1 / F05/112

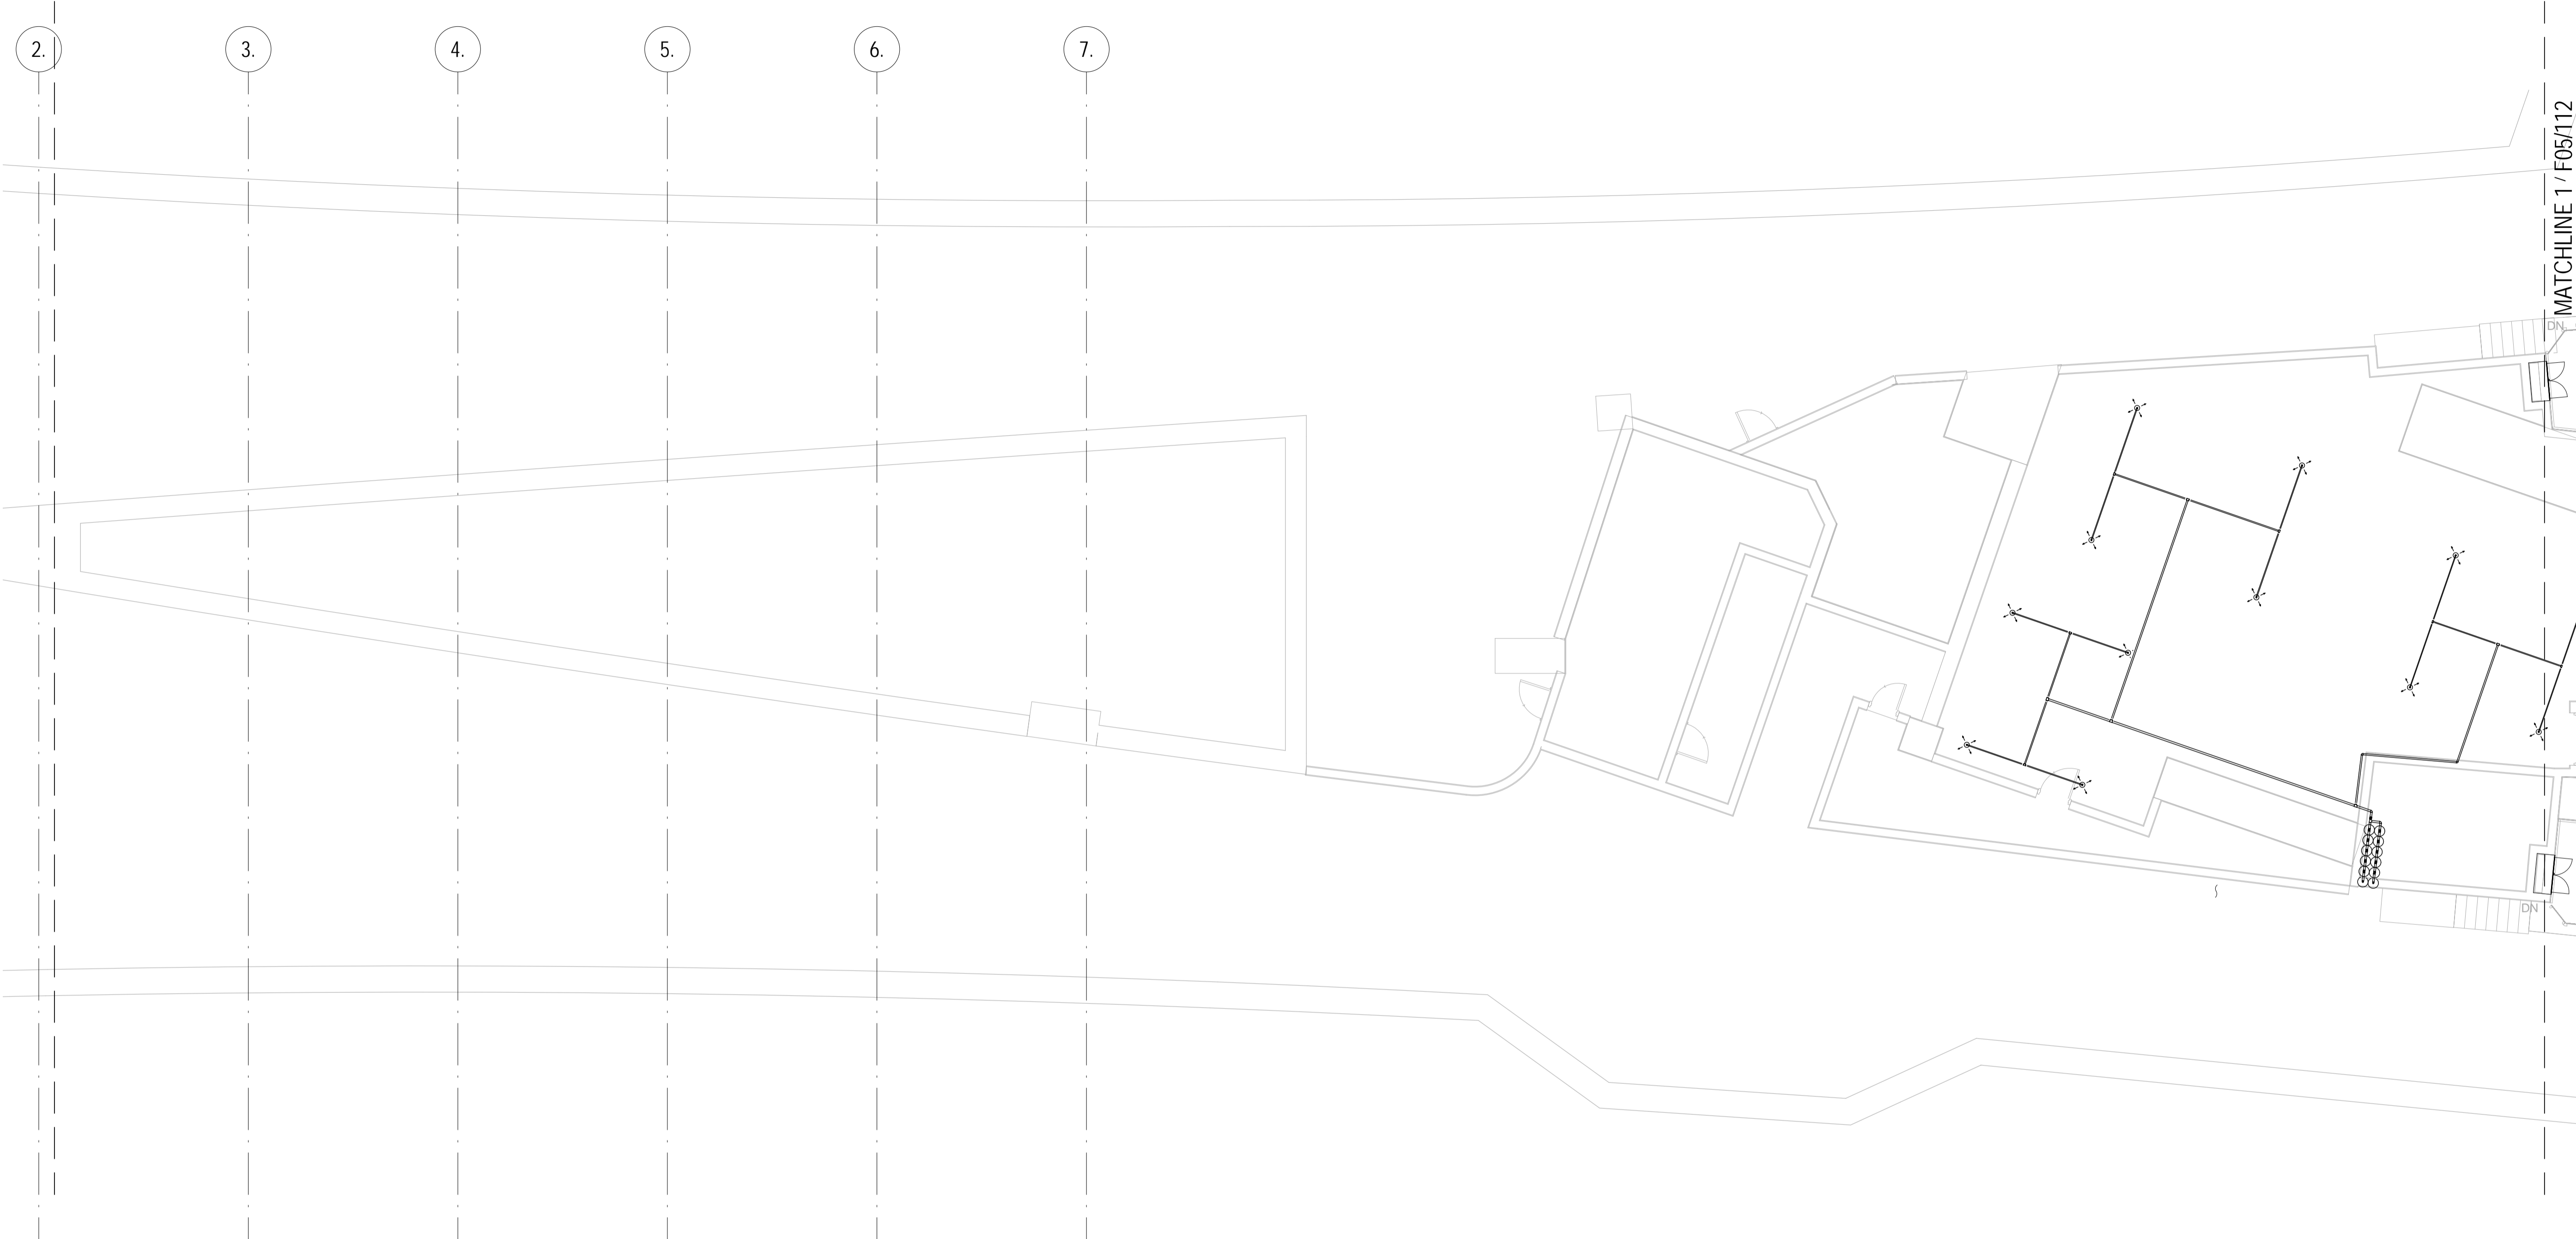






SPRINKLER HEAD GAS DRY



ELECTRONIC SOUNDER ALARM  
BELL

 GAGE SHIELDS-SMOKE  
DETECTOR


 SMOKE DETECTOR


 ADDRESSABLE HEAT DETECTOR

 ABOVE CEILING-SMOKE DETECTOR

 BREAK GLASS UNIT  
 ALARM BELL

- ☐ FS-FAD-MTR-Gas Bottle
- ☐ FPS-FS-Extinguisher-HK-Put Out Fire

 HOSE REEL

 FLASHING LIGHT

○ REMOTE INDICATOR



MM REMOTE INDICATOR

**C** CONTROL MODULE (HONEYWELL)

**CM** CONTACT MONITOR MODULE (THO)

☒ (C) CONTROL MODULE

☐ (D) FAULT ISOLATOR

 MONITOR MODULE  
 MONITOR MODULE

HONEYWELL)

(PU) PROBE UNIT

(RM) RELAY MODULE (THORN)

### KEY PLAN

REV	DESCRIPTION	BY	DATE	APP

DRAWN	Author
DESIGNED	Designer
CHECKED	Checker
APPROVED	Approver
DATE	MAR 2013
<p>DO NOT SCALE DRAWINGS. ALL DIMENSIONS SHALL BE VERIFIED ON SITE.</p> <p>© MTR CORPORATION LIMITED 2008 COPYRIGHT IN RESPECT OF THIS DRAWING / DOCUMENT IS OWNED BY THE MTR CORPORATION LIMITED OF HONG KONG. NO REPRODUCTION OF THE DRAWING / DOCUMENT OR ANY PART THEREOF MEANS IS PERMITTED WITHOUT THE PRIOR WRITTEN CONSENT OF THE MTR CORPORATION LIMITED.</p>	

ORIGINATOR	
OPERATION DIVISION	
BIM REF.	

TITLE


CS010-13E  
FSI UPGRADE AT ADM  
LOWER PLATFORM LEVEL - FS SYSTEM FIRE SERVICES TOTAL  
~~BASELOADING PART PLAN~~

SCALE  
1:100(A1)

FIGURE NO

F05/112

RE

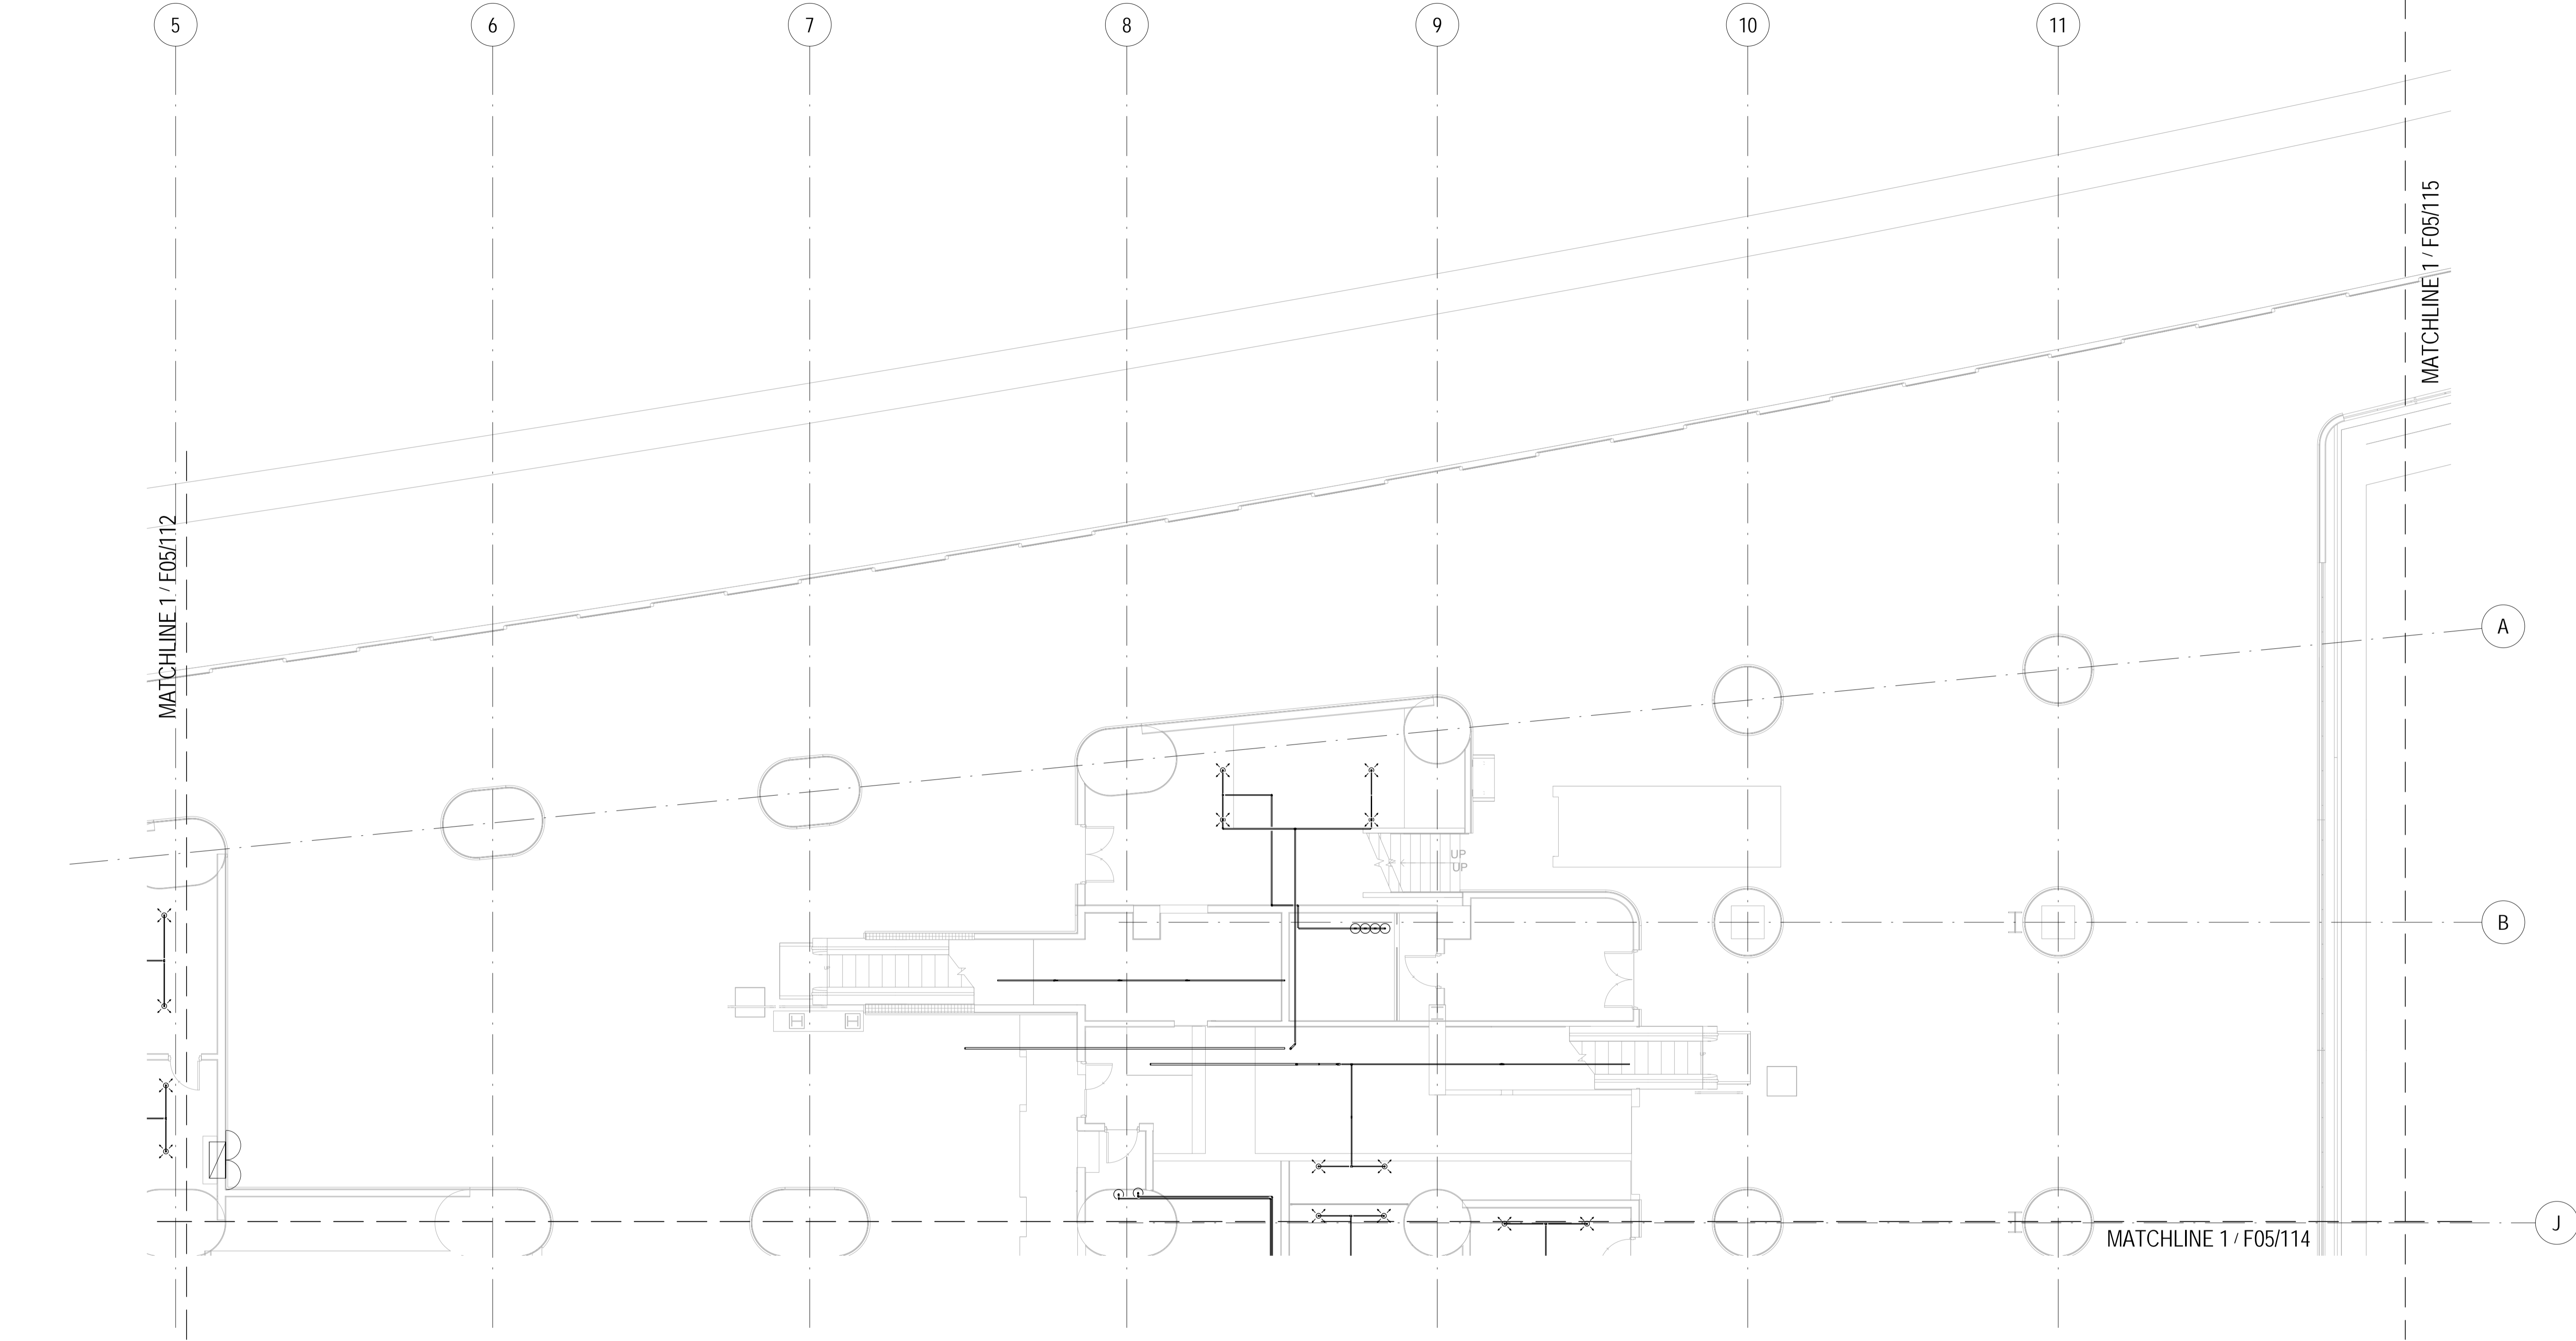

1 LOWER PLATFORM LEVEL - FS SYSTEM GAS FLOODING PART PLAN 3  
1 : 100

**LEGENDS**

SPRINKLER HEAD GAS DRY

GAGE SHIELDS-SMOKE DETECTOR

ELECTRONIC SOUNDER ALARM BELL

ADDRESSABLE HEAT DETECTOR

SMOKE DETECTOR

ABOVE CEILING-SMOKE DETECTOR

BREAK GLASS UNIT

ALARM BELL

FS-FAD-MTR-Gas Bottle

FPS-FS-Extinguisher-HK-Put Out Fire

HOSE REEL

FLASHING LIGHT

REMOTE INDICATOR

REMOTE INDICATOR

CONTROL MODULE (HONEYWELL)

CONTACT MONITOR MODULE (THORN)

CONTROL MODULE

FAULT ISOLATOR

MONITOR MODULE

MONITOR MODULE (HONEYWELL)

PROBE UNIT

RELAY MODULE (THORN)


KEY PLAN

REV	DESCRIPTION	BY	DATE	APP

DRAWN	Author
DESIGNED	Designer
CHECKED	Checker
APPROVED	Approver
DATE	MAR 2013
DO NOT SCALE DRAWINGS. ALL DIMENSIONS SHALL BE VERIFIED ON SITE. © MTR CORPORATION LIMITED 2009. COPYRIGHT IN RESPECT OF THIS DRAWING / DOCUMENT IS OWNED BY THE MTR CORPORATION LIMITED OF HONG KONG. NO REPRODUCTION OF THE DRAWING / DOCUMENT OR ANY PART BY WHATEVER MEANS IS PERMITTED WITHOUT THE PRIOR WRITTEN CONSENT OF THE MTR CORPORATION LIMITED.	

ORIGINATOR	OPERATION DIVISION
BIM REF.	

TITLE CS010-13E FSI UPGRADE AT ADM LOWER PLATFORM LEVEL - FS SYSTEM FIRE SERVICES TOTAL GAS FLOODING PART PLAN	
SCALE 1:100(A1)	FIGURE NO. F05/113
REV. A	

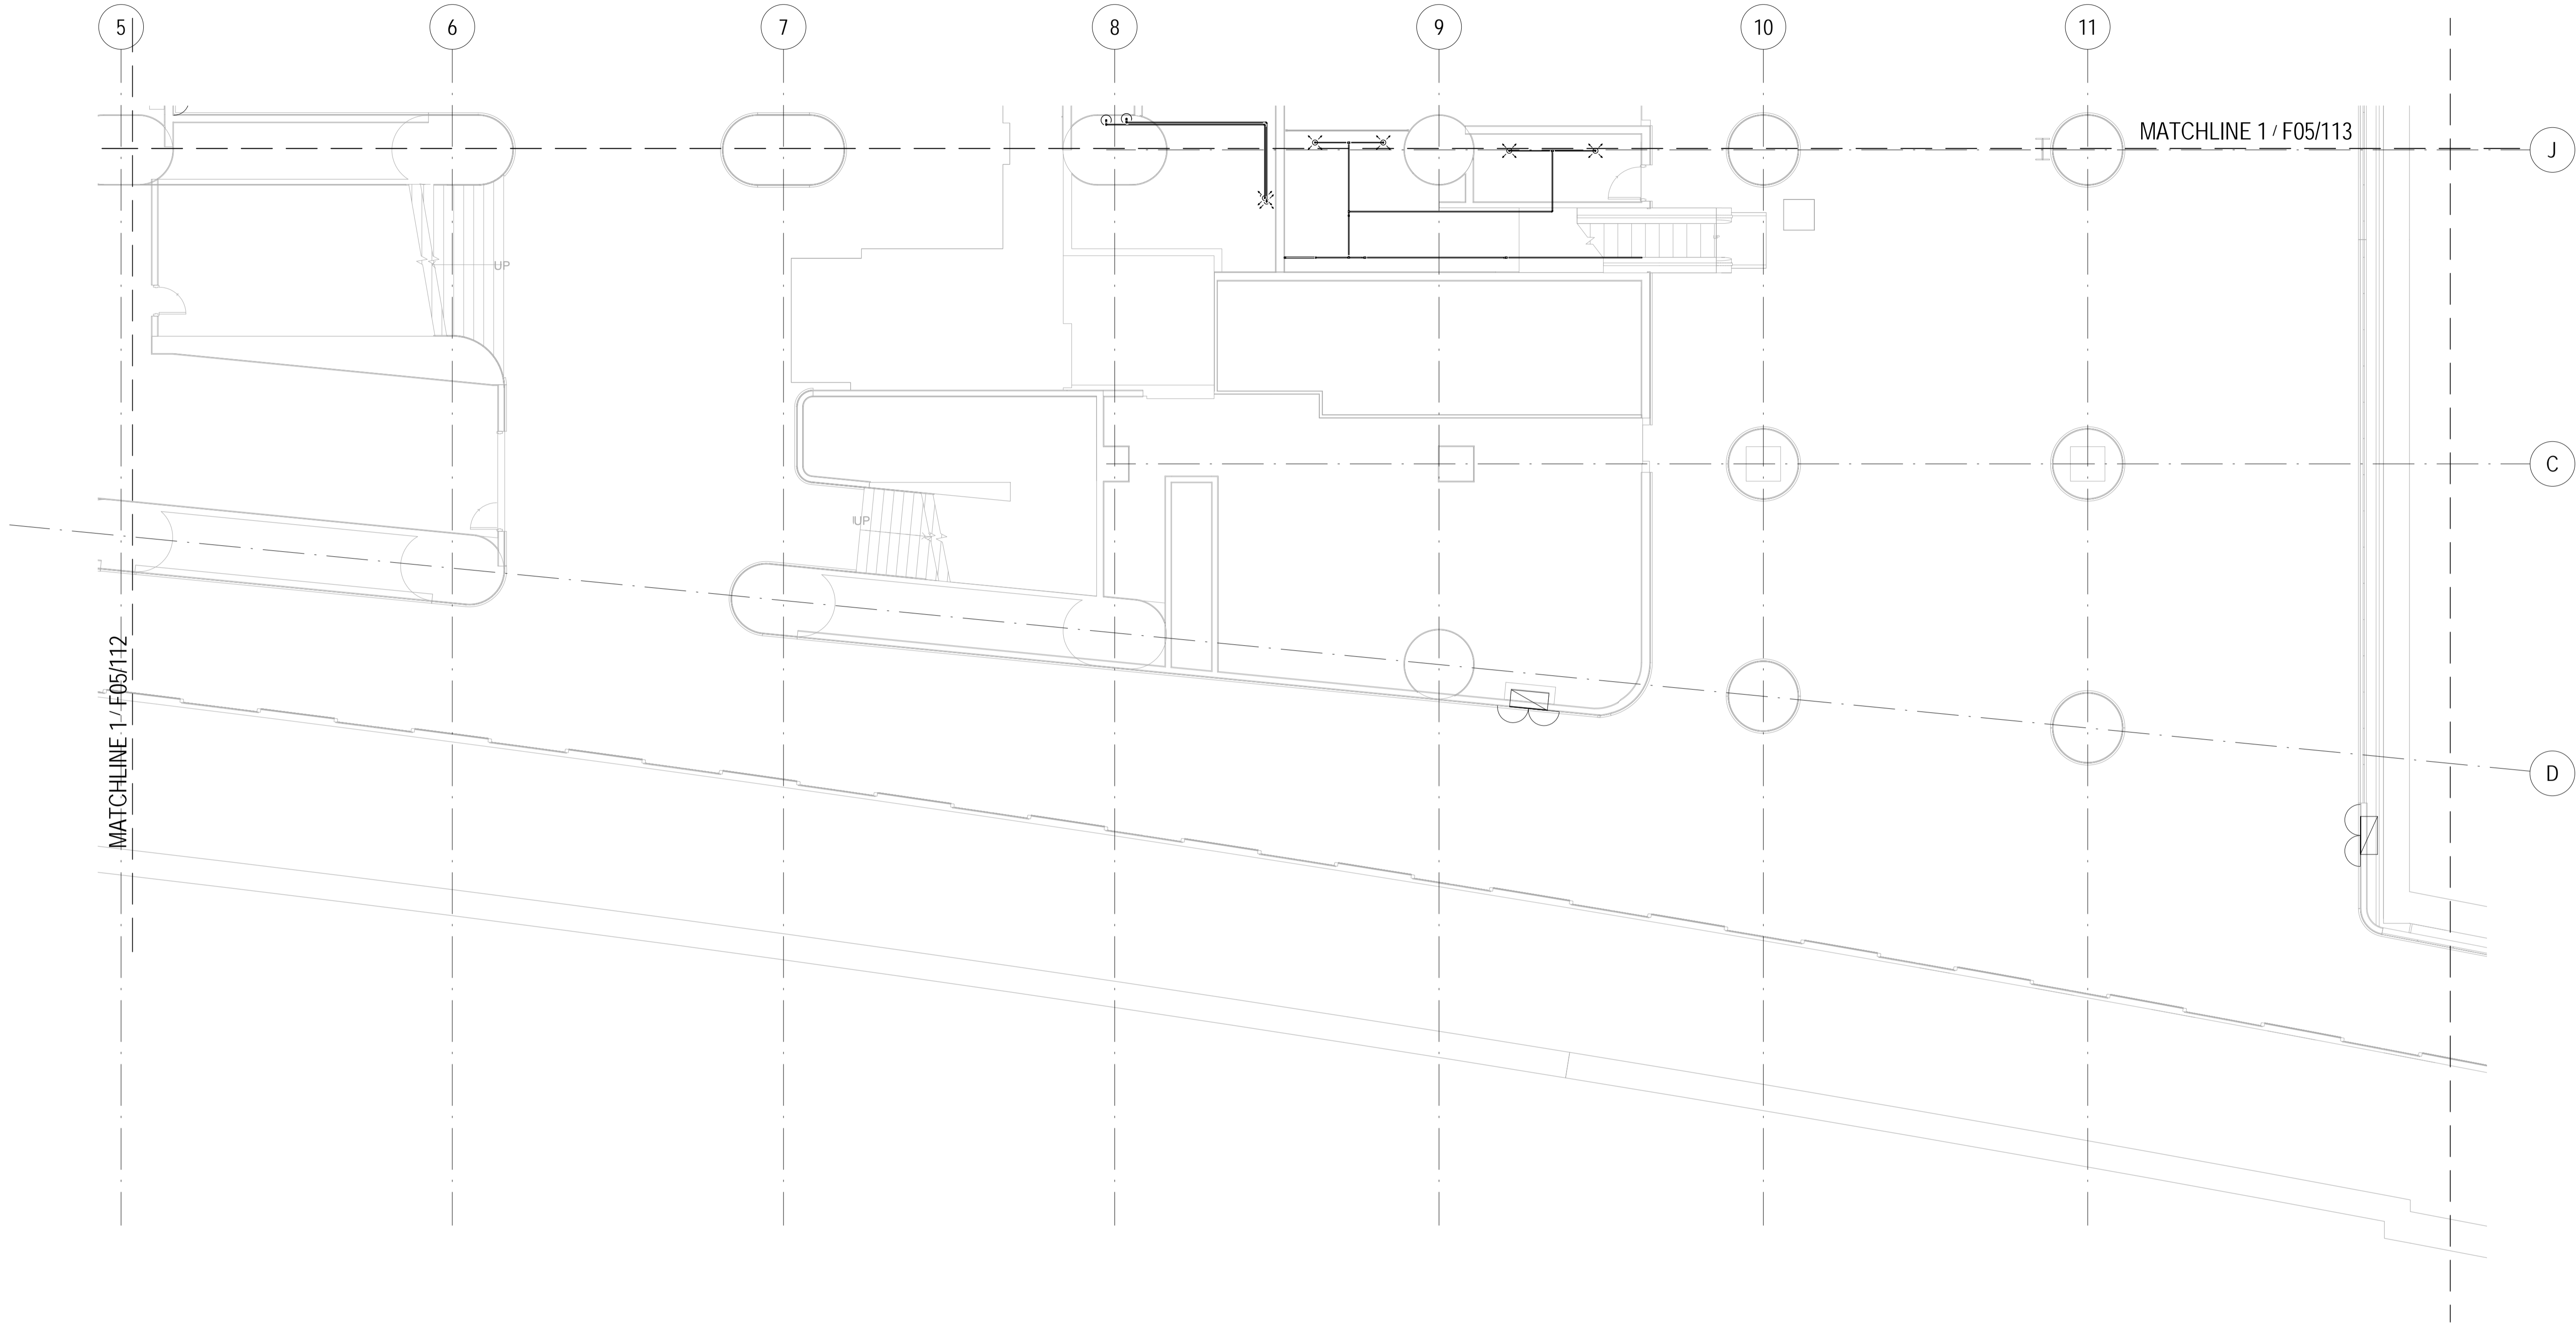


1 LOWER PLATFORM LEVEL - FS SYSTEM GAS FLOODING PART PLAN 4  
1 : 100

LEGENDS

- SPRINKLER HEAD GAS DRY
- GAGE SHIELDS-SMOKE DETECTOR
- ADDRESSABLE HEAT DETECTOR
- BREAK GLASS UNIT
- FS-FAD-MTR-Gas Bottle
- HOSE REEL
- REMOTE INDICATOR
- CONTROL MODULE (HONEYWELL)
- CONTROL MODULE
- MONITOR MODULE
- PROBE UNIT
- ELECTRONIC SOUNDER ALARM BELL
- SMOKE DETECTOR
- ABOVE CEILING-SMOKE DETECTOR
- ALARM BELL
- FPS-FS-Extinguisher-HK-Put Out Fire
- FLASHING LIGHT
- REMOTE INDICATOR
- CONTACT MONITOR MODULE (THORN)
- FAULT ISOLATOR
- MONITOR MODULE (HONEYWELL)
- RELAY MODULE (THORN)

<div>KEY PLAN</div> <div></div>					DRAWN	Author	OPERATION DIVISION		TITLE CS010-13E FSI UPGRADE AT ADM LOWER PLATFORM LEVEL - FS SYSTEM FIRE SERVICES TOTAL GAS FLOODING PART PLAN		
					DESIGNED	Designer					
					CHECKED	Checker					
					APPROVED	Approver					
					DATE	MAR 2013	BIM REF.		SCALE 1:100(A1)		
					DO NOT SCALE DRAWINGS. ALL DIMENSIONS SHALL BE VERIFIED ON SITE. © MTR CORPORATION LIMITED 2008. COPYRIGHT IN RESPECT OF THIS DRAWING / DOCUMENT IS OWNED BY THE MTR CORPORATION LIMITED OR HONG KONG. NO REPRODUCTION OF THE DRAWING / DOCUMENT OR ANY PART BY WHATEVER MEANS IS PERMITTED WITHOUT THE PRIOR WRITTEN CONSENT OF THE MTR CORPORATION LIMITED.						
REV	DESCRIPTION				BY	DATE	APP	FIGURE NO.			F05/114

MATCHLINE 1 / F05/113

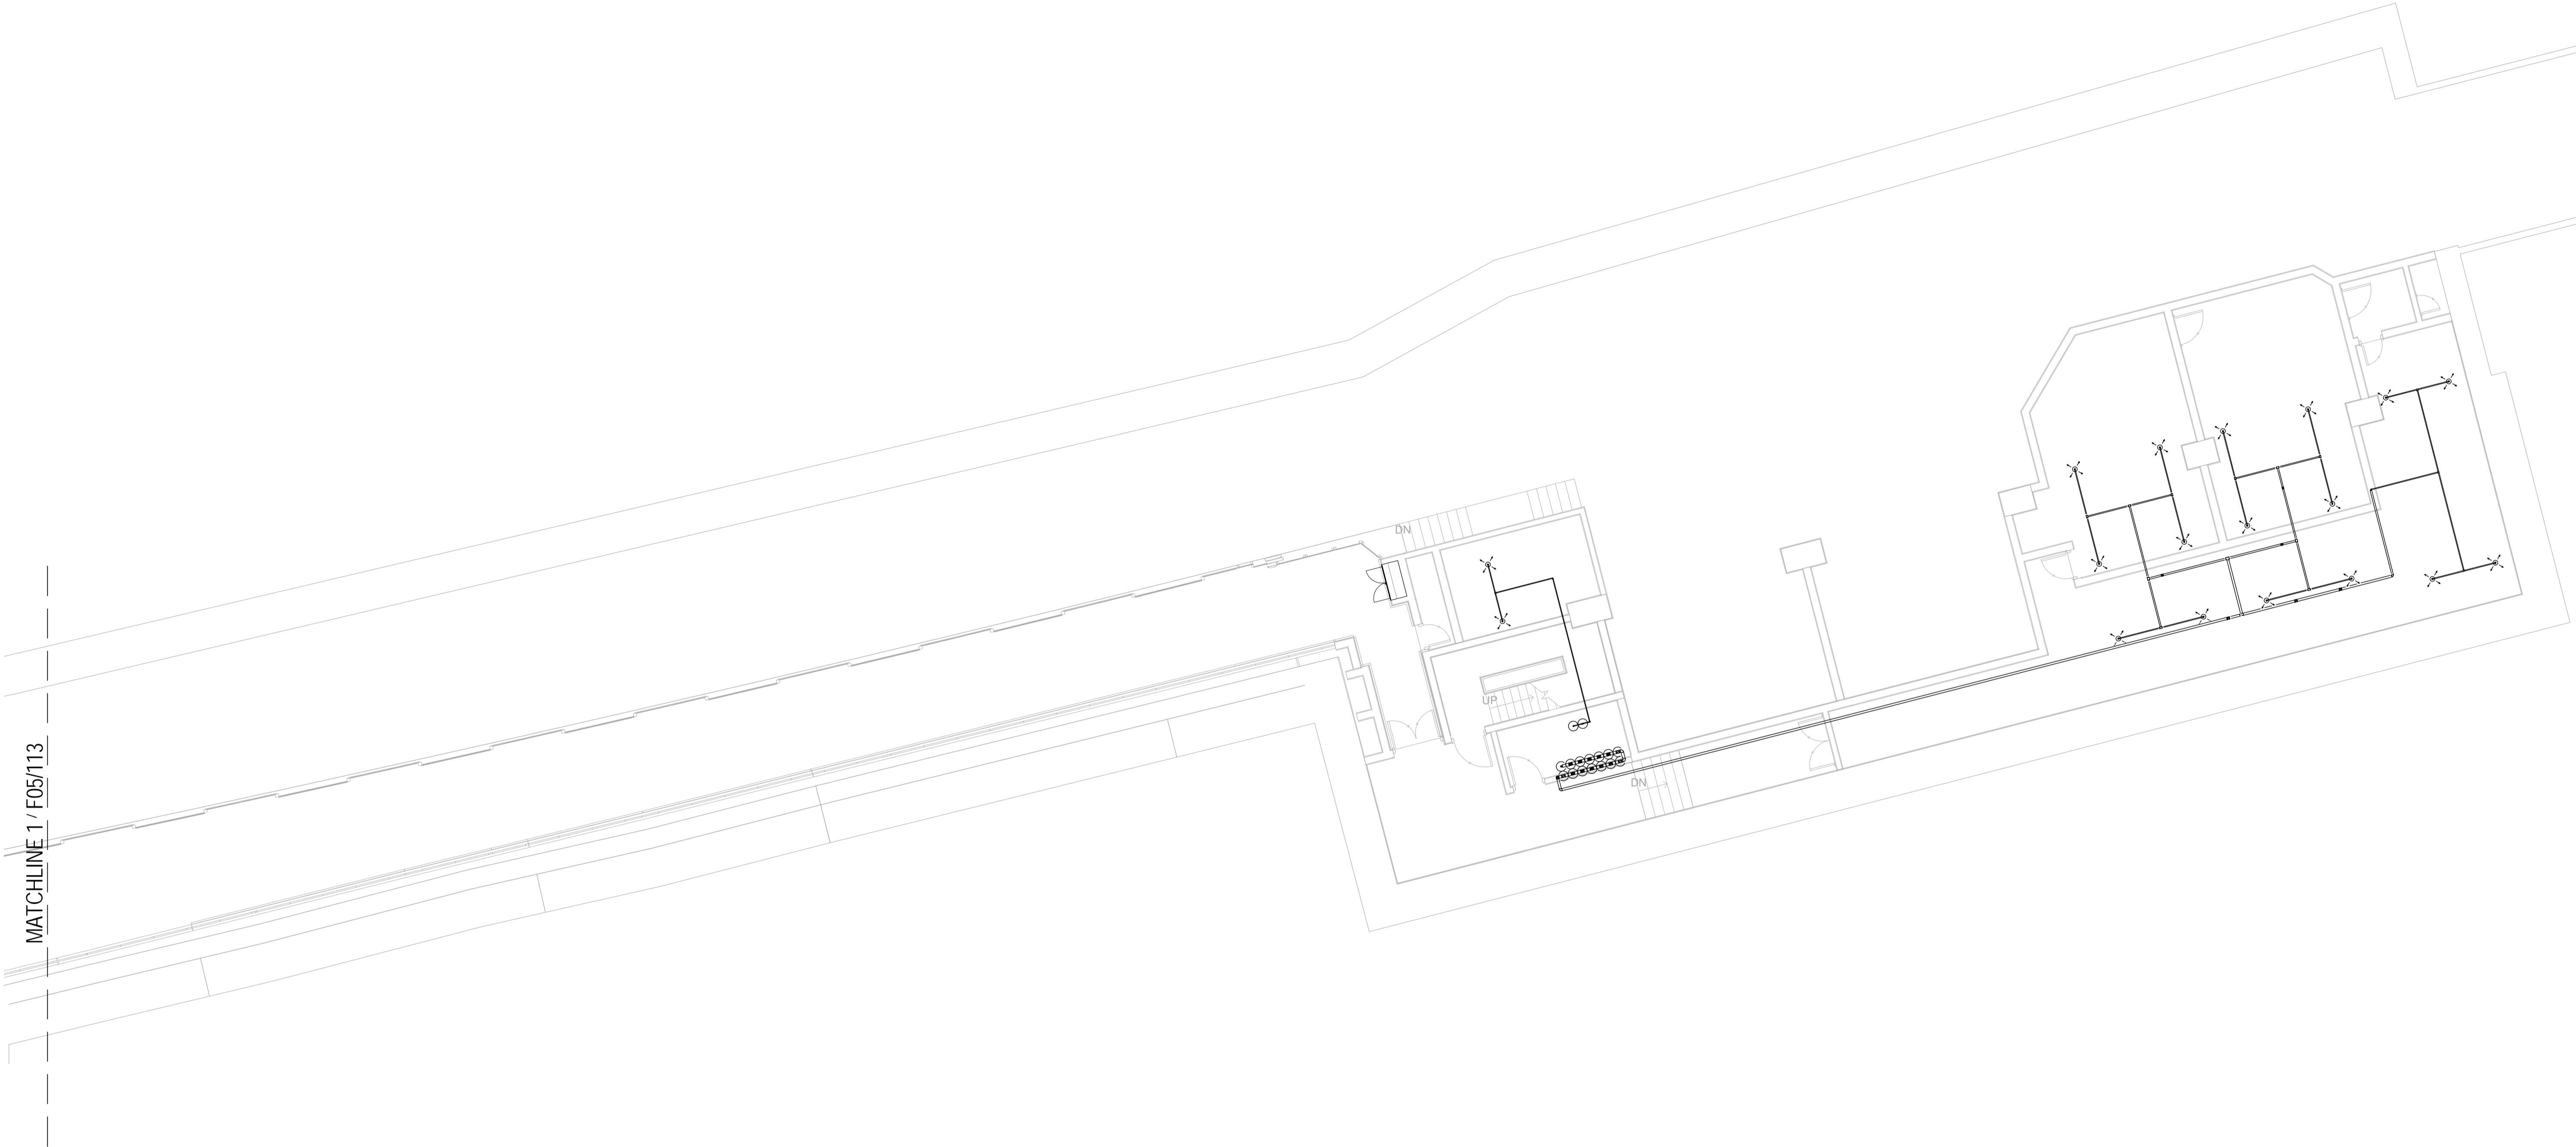

1


LOWER PLATFORM LEVEL - FS SYSTEM GAS FLOODING PART PLAN 5

1 : 100

LEGENDS

- SPRINKLER HEAD GAS DRY
- GAGE SHIELDS-SMOKE DETECTOR
- ADDRESSABLE HEAT DETECTOR
- BREAK GLASS UNIT
- FS-FAD-MTR-Gas Bottle
- HOSE REEL
- REMOTE INDICATOR
- CONTROL MODULE (HONEYWELL)
- CONTROL MODULE
- MONITOR MODULE
- PROBE UNIT
- ELECTRONIC SOUNDER ALARM BELL
- SMOKE DETECTOR
- ABOVE CEILING-SMOKE DETECTOR
- ALARM BELL
- FPS-FS-Extinguisher-HK-Put Out Fire
- FLASHING LIGHT
- REMOTE INDICATOR
- CONTACT MONITOR MODULE (THORN)
- FAULT ISOLATOR
- MONITOR MODULE (HONEYWELL)
- RELAY MODULE (THORN)

KEY PLAN				<div>REVDESCRIPTIONBYDATEAPP</div>		DRAWNAuthor		OPERATION DIVISION		TITLECS010-13E FSI UPGRADE AT ADM LOWER PLATFORM LEVEL - FS SYSTEM FIRE SERVICES TOTAL <del>GAS FLOODING</del> PART PLAN	
		DESIGNEDDesigner				SCALE1:100(A1)					
		CHECKEDChecker				FIGURE NO.F05/115					
		APPROVEDApprover				REV.A					
		DATEMAR 2013									
				DO NOT SCALE DRAWINGS. ALL DIMENSIONS SHALL BE VERIFIED ON SITE. © MTR CORPORATION LIMITED 2009. COPYRIGHT IN RESPECT OF THIS DRAWING / DOCUMENT IS OWNED BY THE MTR CORPORATION LIMITED OF HONG KONG. NO REPRODUCTION OF THE DRAWING / DOCUMENT OR ANY PART BY WHATEVER MEANS IS PERMITTED WITHOUT THE PRIOR WRITTEN CONSENT OF THE MTR CORPORATION LIMITED.		BIM REF.					

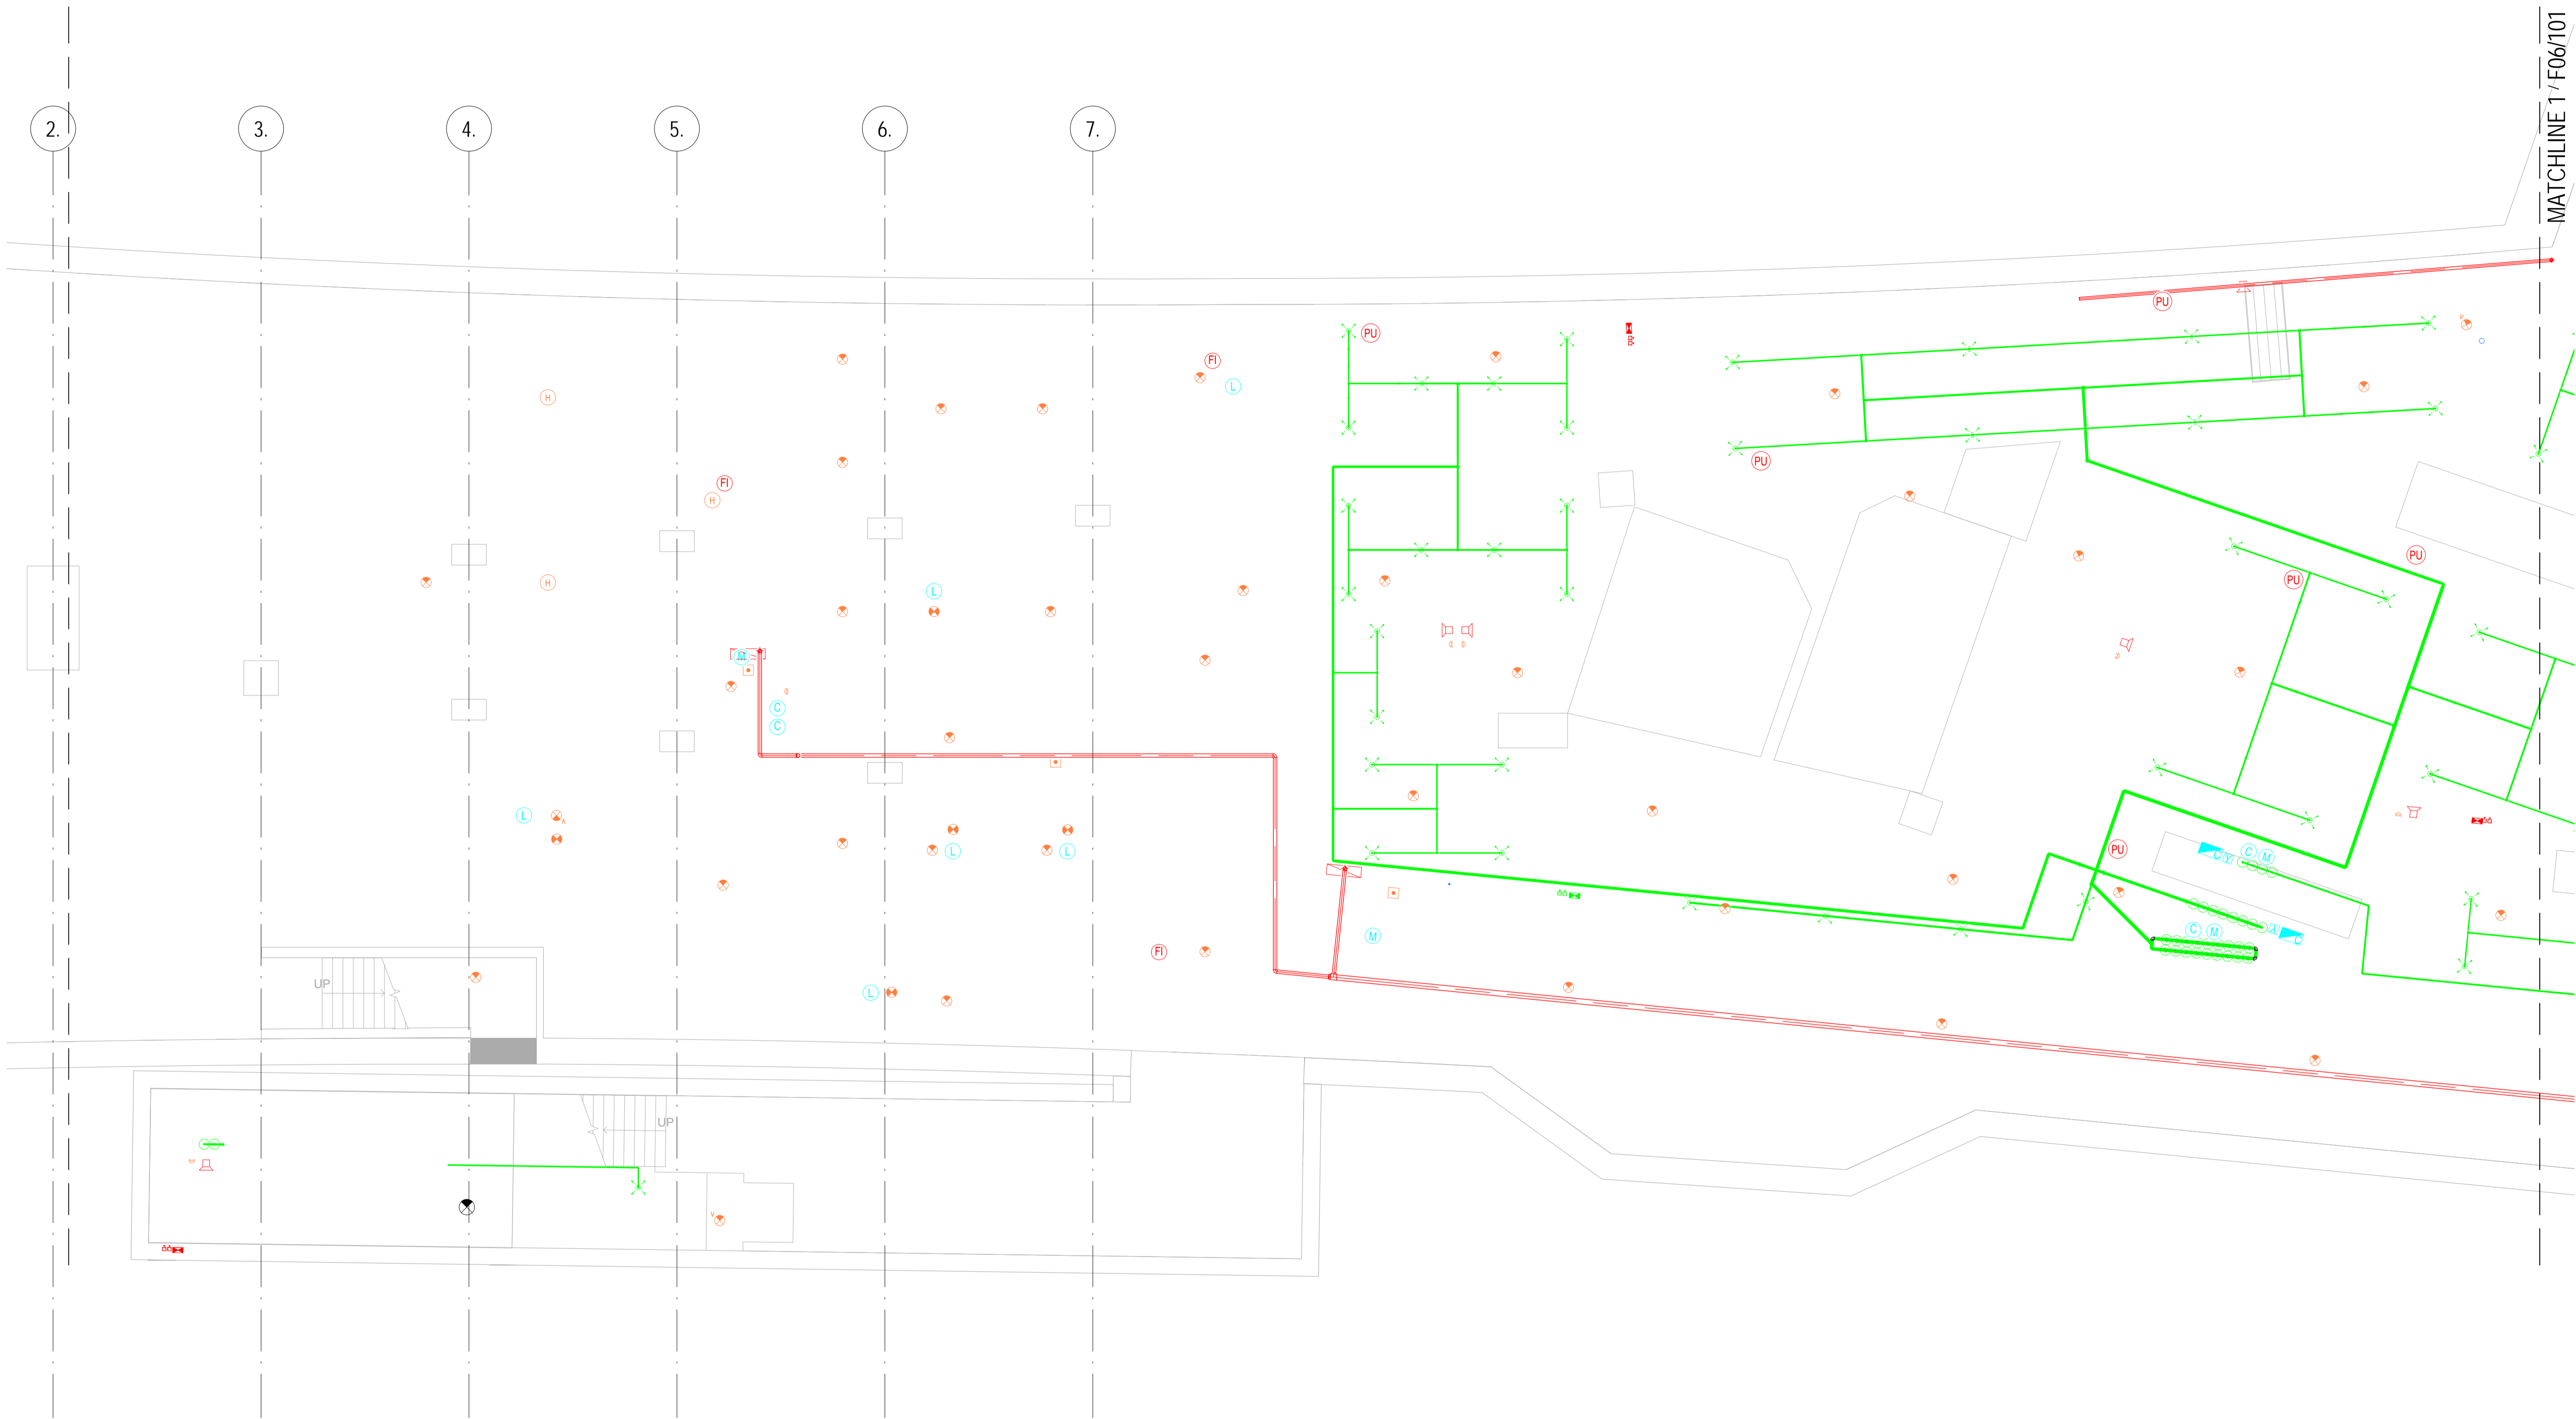


1 CONCOURSE LEVEL - FS SYSTEM COMBIND PART PLAN 1  
1 : 100

LEGENDS

- SPRINKLER HEAD GAS DRY
- GAGE SHIELDS-SMOKE DETECTOR
- ADDRESSABLE HEAT DETECTOR
- BREAK GLASS UNIT
- FS-FAD-MTR-Gas Bottle
- HOSE REEL
- REMOTE INDICATOR
- CONTROL MODULE (HONEYWELL)
- CONTROL MODULE
- MONITOR MODULE
- PROBE UNIT
- ELECTRONIC SOUNDER ALARM BELL
- SMOKE DETECTOR
- ABOVE CEILING-SMOKE DETECTOR
- ALARM BELL
- FPS-FS-Extinguisher-HK-Put Out Fire
- FLASHING LIGHT
- REMOTE INDICATOR
- CONTACT MONITOR MODULE (THORN)
- FAULT ISOLATOR
- MONITOR MODULE (HONEYWELL)
- RELAY MODULE (THORN)

KEY PLAN

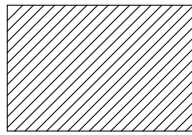

DRAWN	Author
DESIGNED	Designer
CHECKED	Checker
APPROVED	Approver
DATE	MAR 2013
DO NOT SCALE DRAWINGS. ALL DIMENSIONS SHALL BE VERIFIED ON SITE. MTR CORPORATION LIMITED 2008 COPYRIGHT IN RESPECT OF THIS DRAWING / DOCUMENT IS OWNED BY THE MTR CORPORATION LIMITED OR HONG KONG. NO REPRODUCTION OF THE DRAWING / DOCUMENT OR ANY PART BY WHATEVER MEANS IS PERMITTED WITHOUT THE PRIOR WRITTEN CONSENT OF THE MTR CORPORATION LIMITED.	

ORIGINATOR	
OPERATION DIVISION	
BIM REF.	

TITLE  
CS010-13E  
FSI UPGRADE AT ADM  
CONCOURSE LEVEL - FS SYSTEM - COMBIND PART PLAN  
SHT 1 OF 5

SCALE 1:100(A1)	FIGURE NO.	F06/100	REV. A
--------------------	------------	---------	-----------



1 CONCOURSE LEVEL - FS SYSTEM COMBIND PART PLAN 2  
1 : 100

LEGENDS

- SPRINKLER HEAD GAS DRY

ELECTRONIC SOUNDER ALARM BELL
- GAGE SHIELDS-SMOKE DETECTOR

SMOKE DETECTOR
- ADDRESSABLE HEAT DETECTOR

ABOVE CEILING-SMOKE DETECTOR
- BREAK GLASS UNIT

ALARM BELL
- FS-FAD-MTR-Gas Bottle

FPS-FS-Extinguisher-HK-Put Out Fire
- HOSE REEL

FLASHING LIGHT
- REMOTE INDICATOR

REMOTE INDICATOR
- CONTROL MODULE (HONEYWELL)


CONTACT MONITOR MODULE (THORN)
- CONTROL MODULE

FAULT ISOLATOR
- MONITOR MODULE

MONITOR MODULE (HONEYWELL)
- PROBE UNIT

RELAY MODULE (THORN)

KEY PLAN				<div><div></div><div></div><div></div><div></div><div></div><div></div><div></div><div></div><div></div><div></div><div></div><div></div><div></div><div></div><div></div><div></div><div></div><div></div><div></div><div></div><div></div><div></div><div></div><div></div><div></div><div></div><div></div><div></div><div></div><div></div><div></div><div></div><div></div><div></div><div></div><div></div><div></div><div></div><div></div><div></div><div></div><div></div><div></div><div></div><div></div><div></div><div></div><div></div><div></div><div></div><div></div><div></div><div></div><div></div><div></div><div></div><div></div><div></div><div></div><div></div><div></div><div></div><div></div><div></div><div></div><div></div><div></div><div></div><div></div><div></div><div></div><div></div><div></div><div></div><div></div><div></div><div></div><div></div><div></div><div></div><div></div><div></div><div></div><div></div><div></div><div></div><div></div><div></div><div></div><div></div><div></div><div></div><div></div><div></div><div></div><div></div><div></div><div></div><div></div><div></div><div></div><div></div><div></div><div></div><div></div><div></div><div></div><div></div><div></div><div></div><div></div><div>----------	--	--	--	---	--

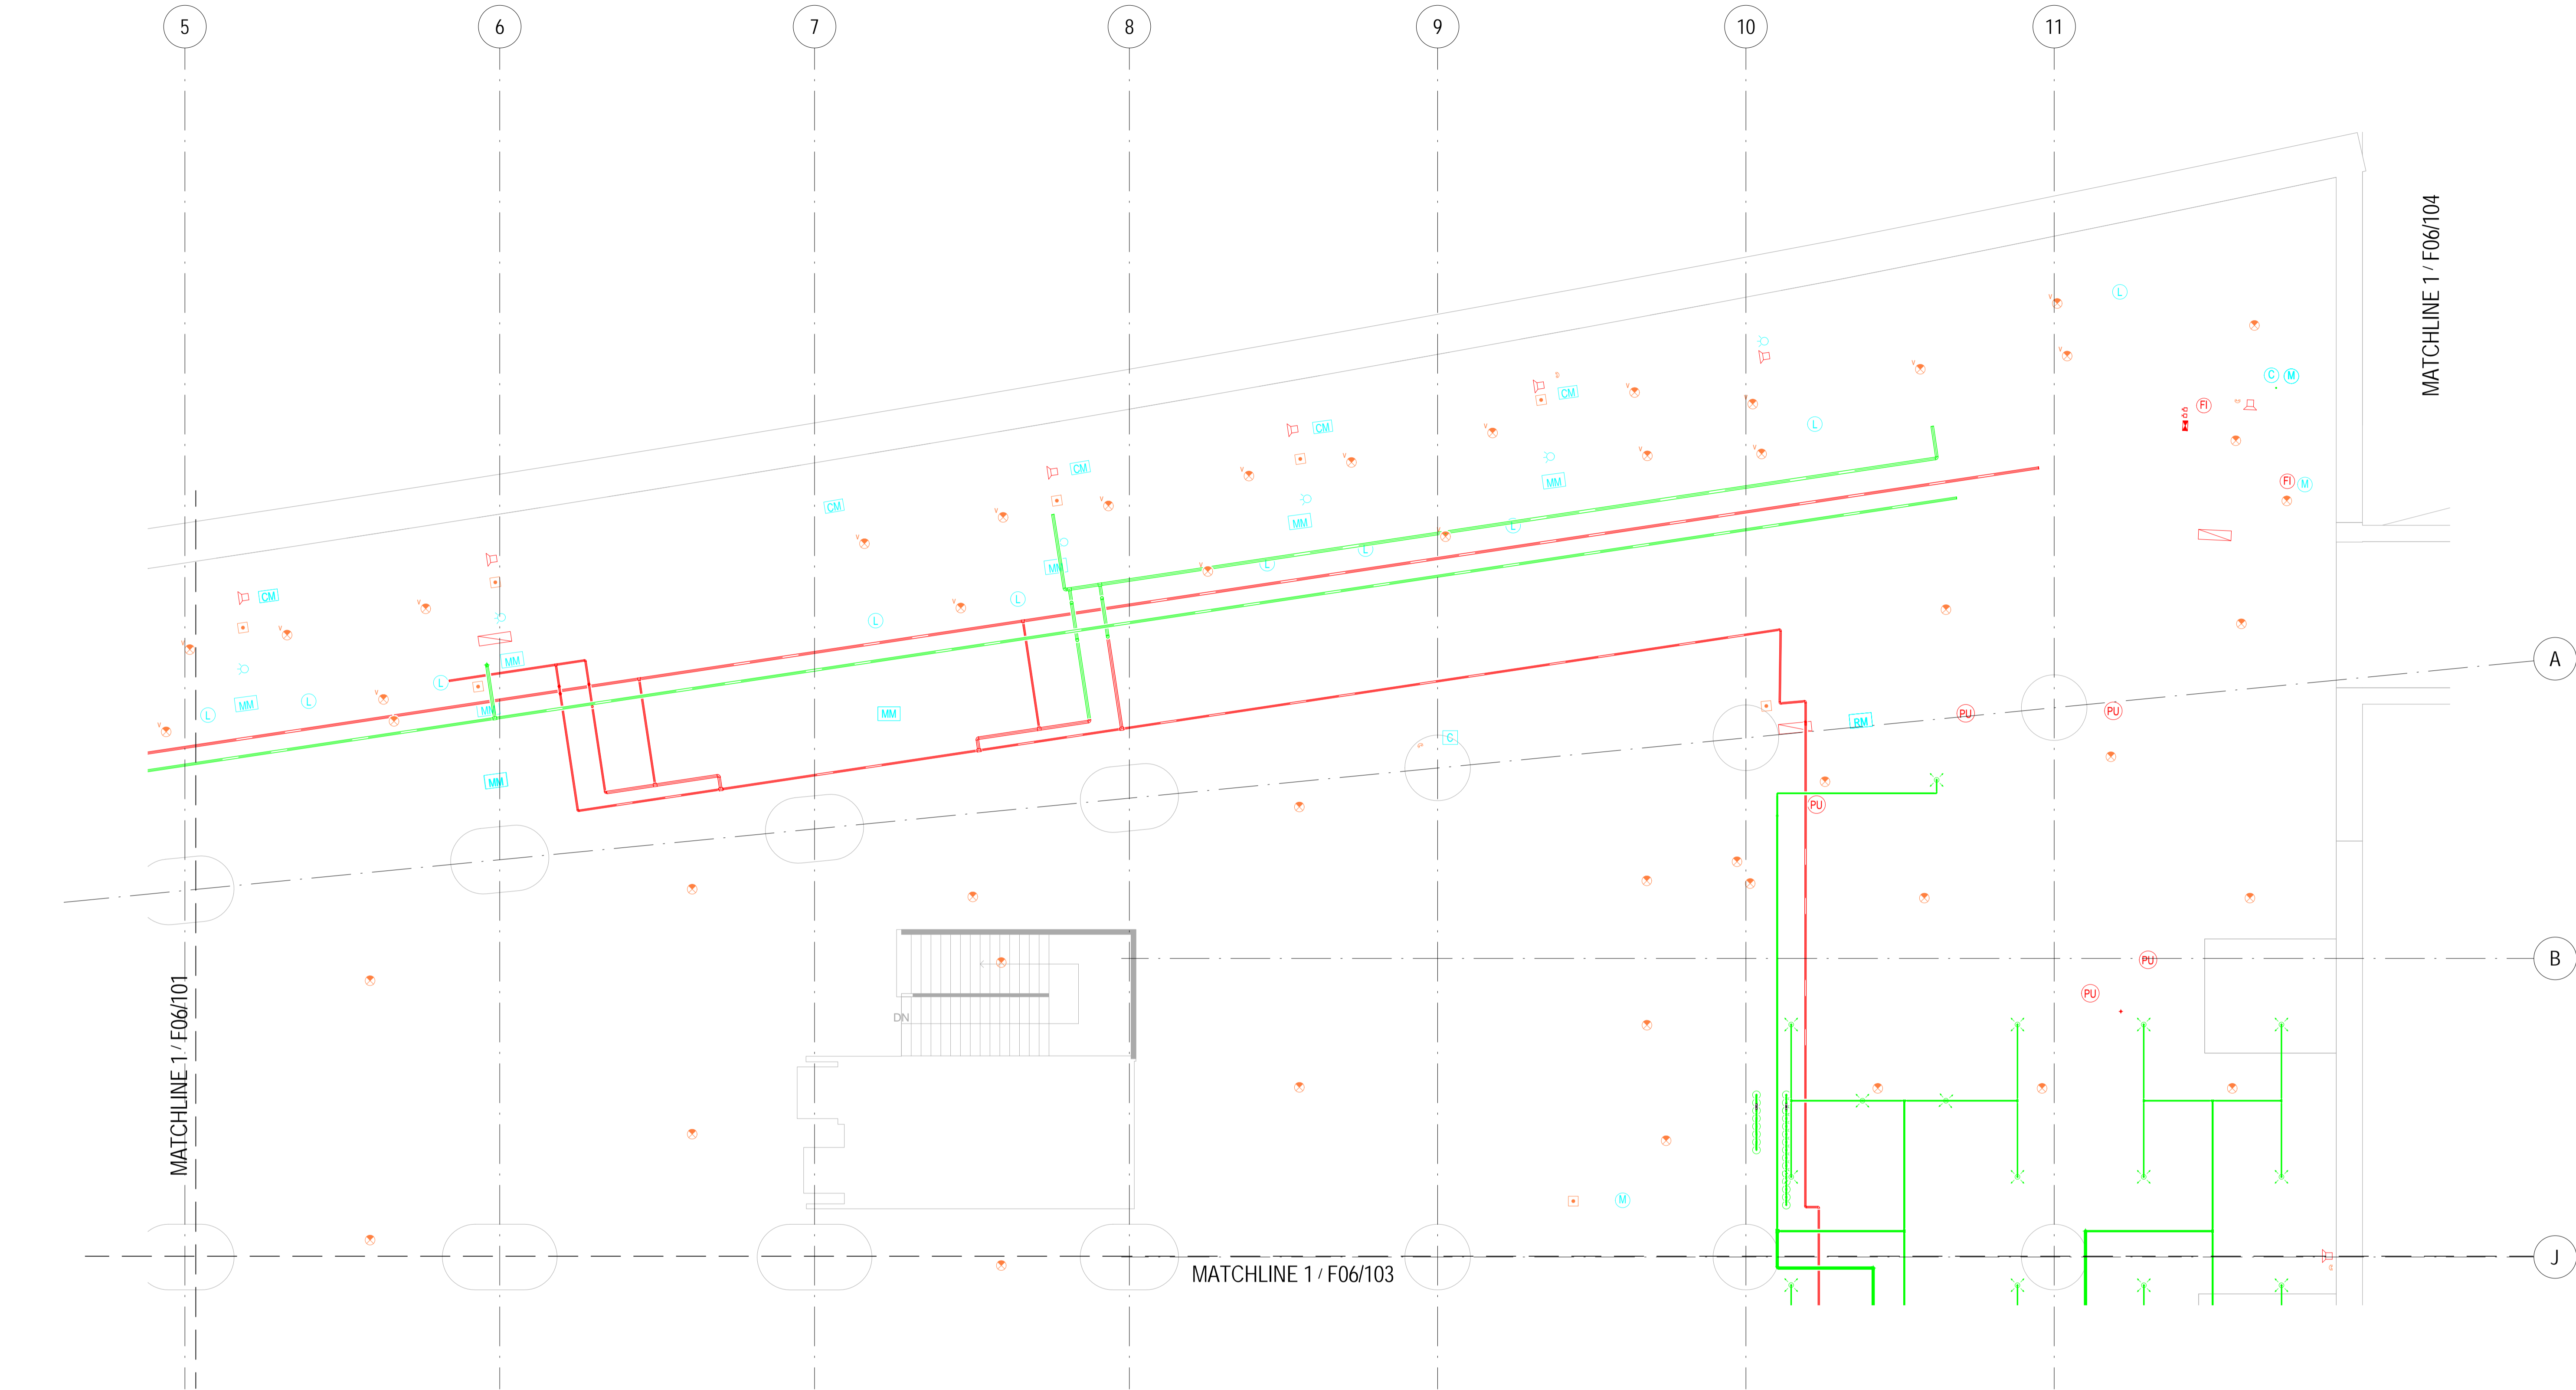

1 CONOURSE LEVEL - FS SYSTEM COMBIND PART PLAN 3  
1 : 100

LEGENDS

- SPRINKLER HEAD GAS DRY

ELECTRONIC SOUNDER ALARM BELL

GAGE SHIELDS-SMOKE DETECTOR

SMOKE DETECTOR

ADDRESSABLE HEAT DETECTOR

ABOVE CEILING-SMOKE DETECTOR

BREAK GLASS UNIT

ALARM BELL

FS-FAD-MTR-Gas Bottle

FPS-FS-Extinguisher-HK-Put Out Fire

HOSE REEL

FLASHING LIGHT

REMOTE INDICATOR

CONTROL MODULE (HONEYWELL)

CONTROL MODULE

MONITOR MODULE

MONITOR MODULE (HONEYWELL)


PROBE UNIT

FAULT ISOLATOR







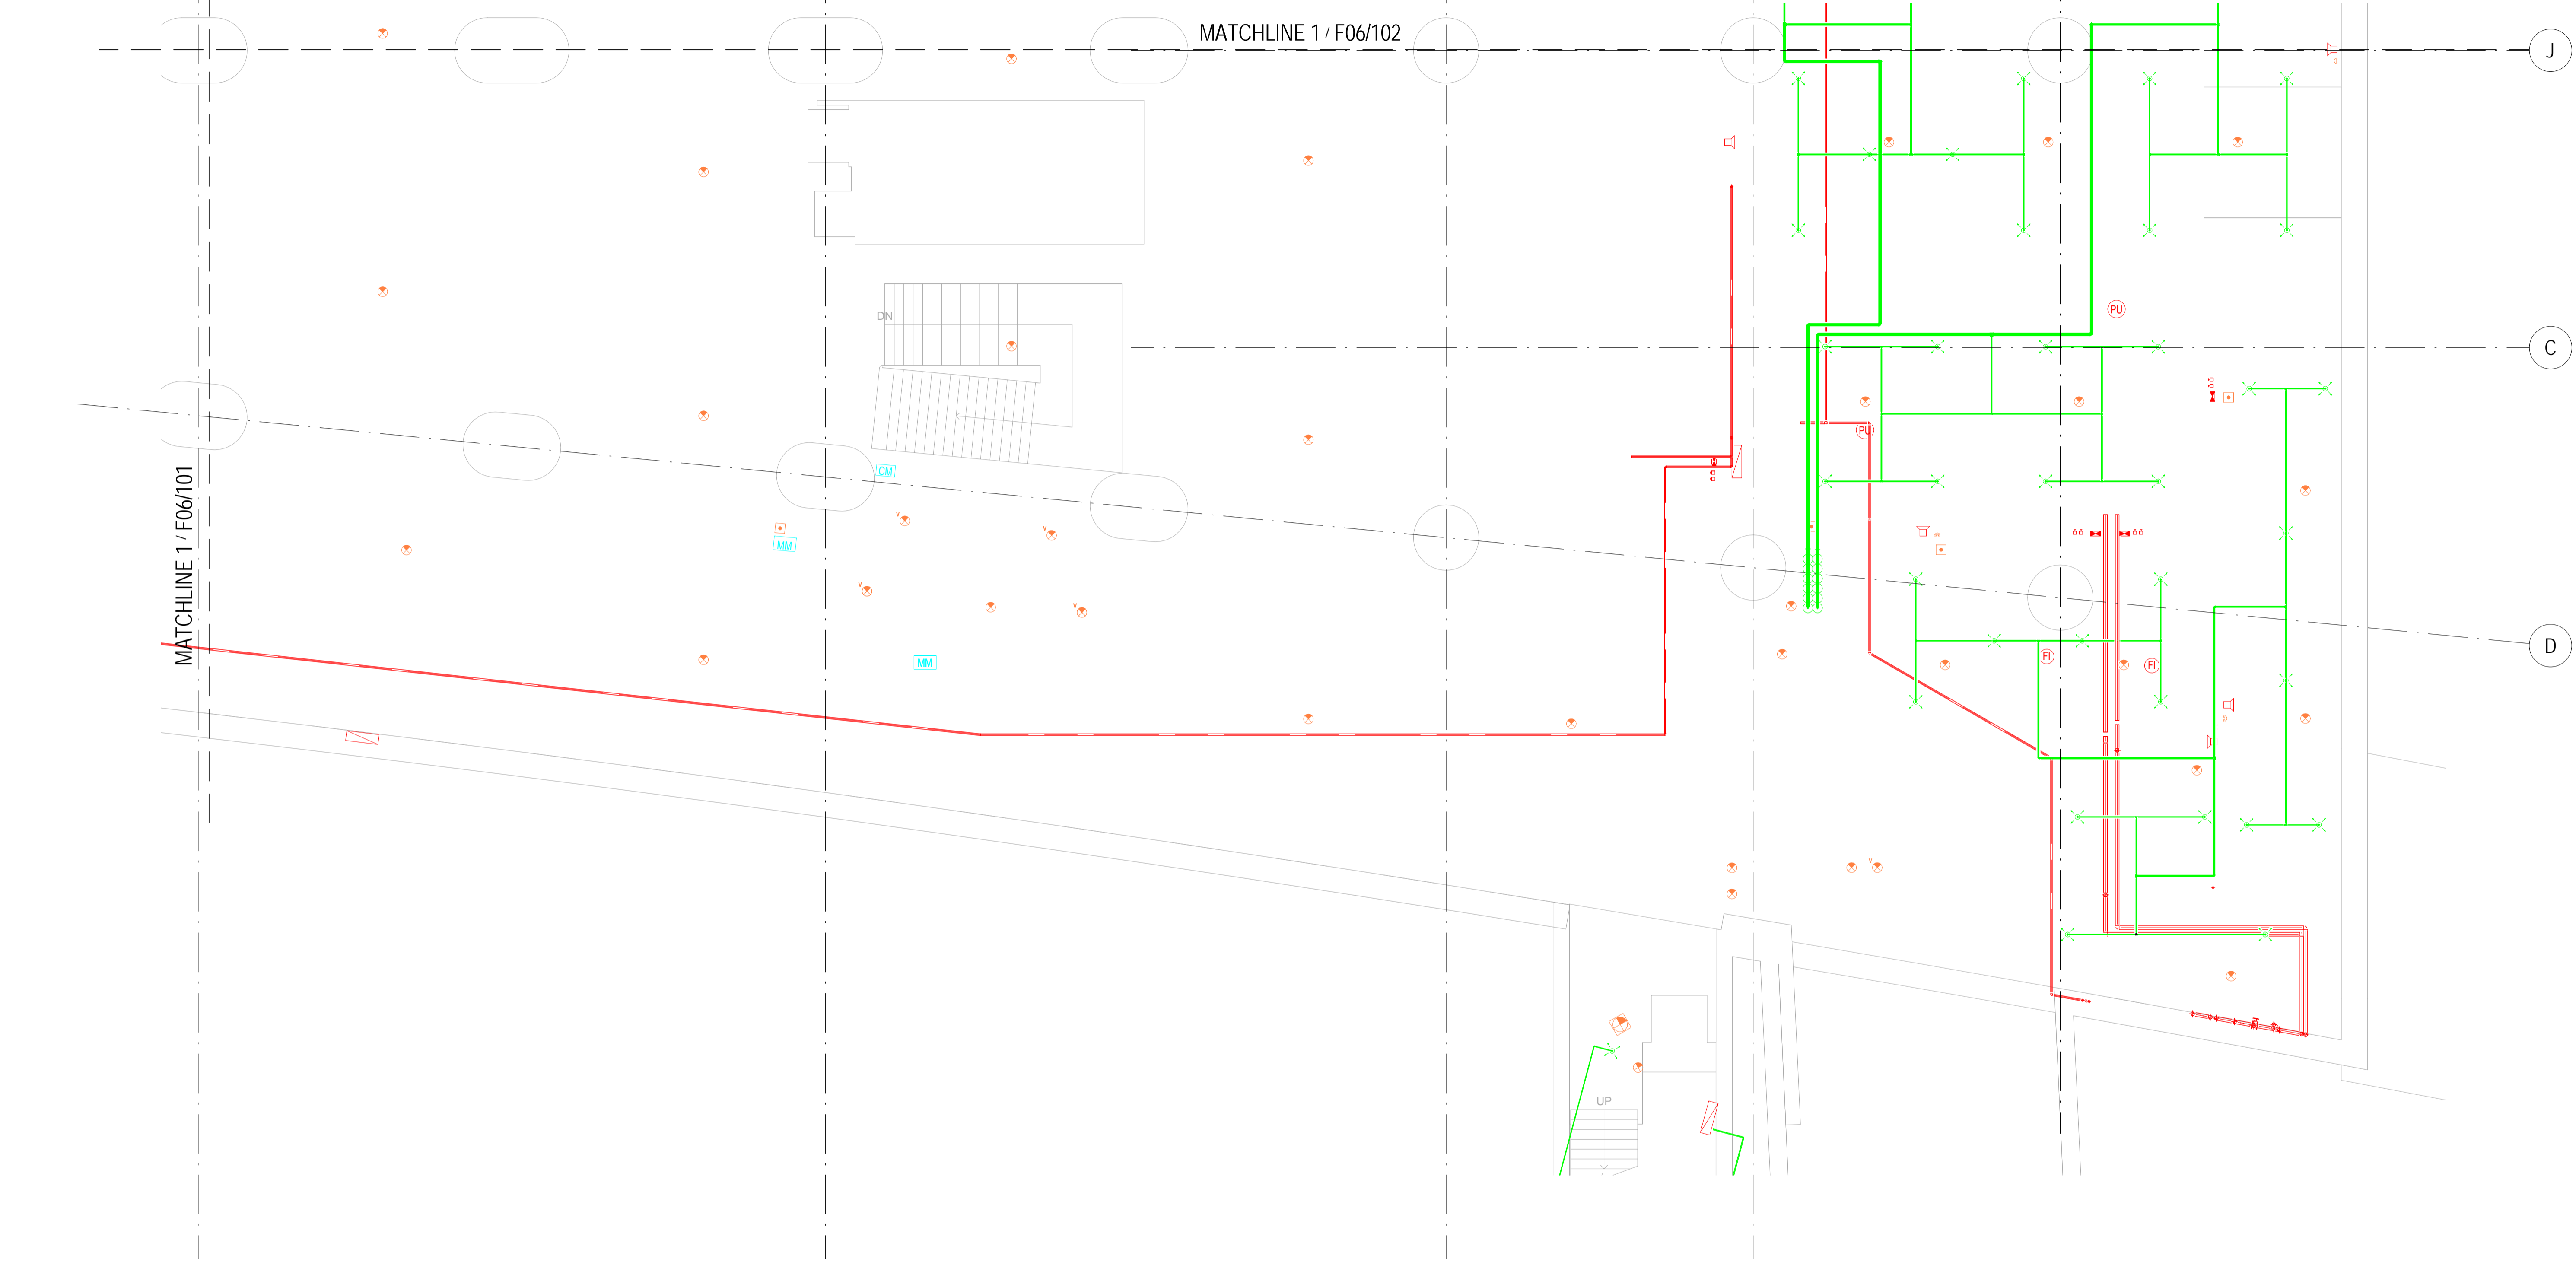
















CONTACT MONITOR MODULE (THORN)

RELAY MODULE (THORN)


KEY PLAN										<div>DRAWN DESIGNED CHECKED APPROVED DATE</div> <div>Author Designer Checker Approver MAR 2013</div> <div>DO NOT SCALE DRAWINGS. ALL DIMENSIONS SHALL BE VERIFIED ON SITE. © MTR CORPORATION LIMITED 2008. COPYRIGHT IN RESPECT OF THIS DRAWING / DOCUMENT IS OWNED BY THE MTR CORPORATION LIMITED OR HONG KONG. NO REPRODUCTION OF THE DRAWING / DOCUMENT OR ANY PART BY WHATEVER MEANS IS PERMITTED WITHOUT THE PRIOR WRITTEN CONSENT OF THE MTR CORPORATION LIMITED.</div>		<div>ORIGINATOR</div> <div>OPERATION DIVISION</div> <div>BIM REF.</div>		<div>TITLE</div> <div>CS010-13E FSI UPGRADE AT ADM CONCOURSE LEVEL - FS SYSTEM - COMBIND PART PLAN SHT 3 OF 5</div>		<div>SCALE</div> <div>1:100(A1)</div>		<div>FIGURE NO.</div> <div>F06/102</div>		<div>REV.</div> <div>A</div>	
REV	DESCRIPTION					BY	DATE	APP													



1 CONOURSE LEVEL - FS SYSTEM COMBIND PART PLAN 4  
1 : 100

<div>LEGENDS</div> <div><div><div> SPRINKLER HEAD GAS DRY</div><div> ELECTRONIC SOUNDER ALARM BELL</div></div><div><div> GAGE SHIELDS-SMOKE DETECTOR</div><div> SMOKE DETECTOR</div></div><div><div> ADDRESSABLE HEAT DETECTOR</div><div> ABOVE CEILING-SMOKE DETECTOR</div></div><div><div> BREAK GLASS UNIT</div><div> ALARM BELL</div></div><div><div> FS-FAD-MTR-Gas Bottle</div><div> FPS-FS-Extinguisher-HK-Put Out Fire</div></div><div><div> HOSE REEL</div><div> FLASHING LIGHT</div></div><div><div> REMOTE INDICATOR</div><div> REMOTE INDICATOR</div></div><div><div> CONTROL MODULE (HONEYWELL)</div><div> CONTACT MONITOR MODULE (THORN)</div></div><div><div> CONTROL MODULE</div><div> FAULT ISOLATOR</div></div><div><div> MONITOR MODULE</div><div> MONITOR MODULE (HONEYWELL)</div></div><div><div> PROBE UNIT</div><div> RELAY MODULE (THORN)</div></div></div>																	
KEY PLAN		<div><div></div></div>		<div><div><div><div>DRAWN</div><div>DESIGNED</div><div>CHECKED</div><div>APPROVED</div><div>DATE</div></div><div><div>Author</div><div>Designer</div><div>Checker</div><div>Approver</div><div>MAR 2013</div></div></div><div><div>DO NOT SCALE DRAWINGS. ALL DIMENSIONS SHALL BE VERIFIED ON SITE.</div><div>© MTR CORPORATION LIMITED 2008. COPYRIGHT IN RESPECT OF THIS DRAWING / DOCUMENT IS OWNED BY THE MTR CORPORATION LIMITED OF HONG KONG. NO REPRODUCTION OF THE DRAWING / DOCUMENT OR ANY PART BY WHATEVER MEANS IS PERMITTED WITHOUT THE PRIOR WRITTEN CONSENT OF THE MTR CORPORATION LIMITED.</div></div></div>		<div><div><div>ORIGINATOR</div><div>OPERATION DIVISION</div><div>BIM REF.</div></div></div>		<div><div><div>TITLE</div><div>CS010-13E</div><div>FSI UPGRADE AT ADM</div><div>CONCOURSE LEVEL - FS SYSTEM - COMBIND PART PLAN</div><div>SHT 4 OF 5</div></div><div><div>SCALE</div><div>1:100(A1)</div></div><div><div>FIGURE NO.</div><div>F06/103</div></div><div><div>R</div></div></div>									
REV		DESCRIPTION		BY		DATE		APP		BIM REF.		SCALE		FIGURE NO.		R	

MATCHLINE 1' F06/102

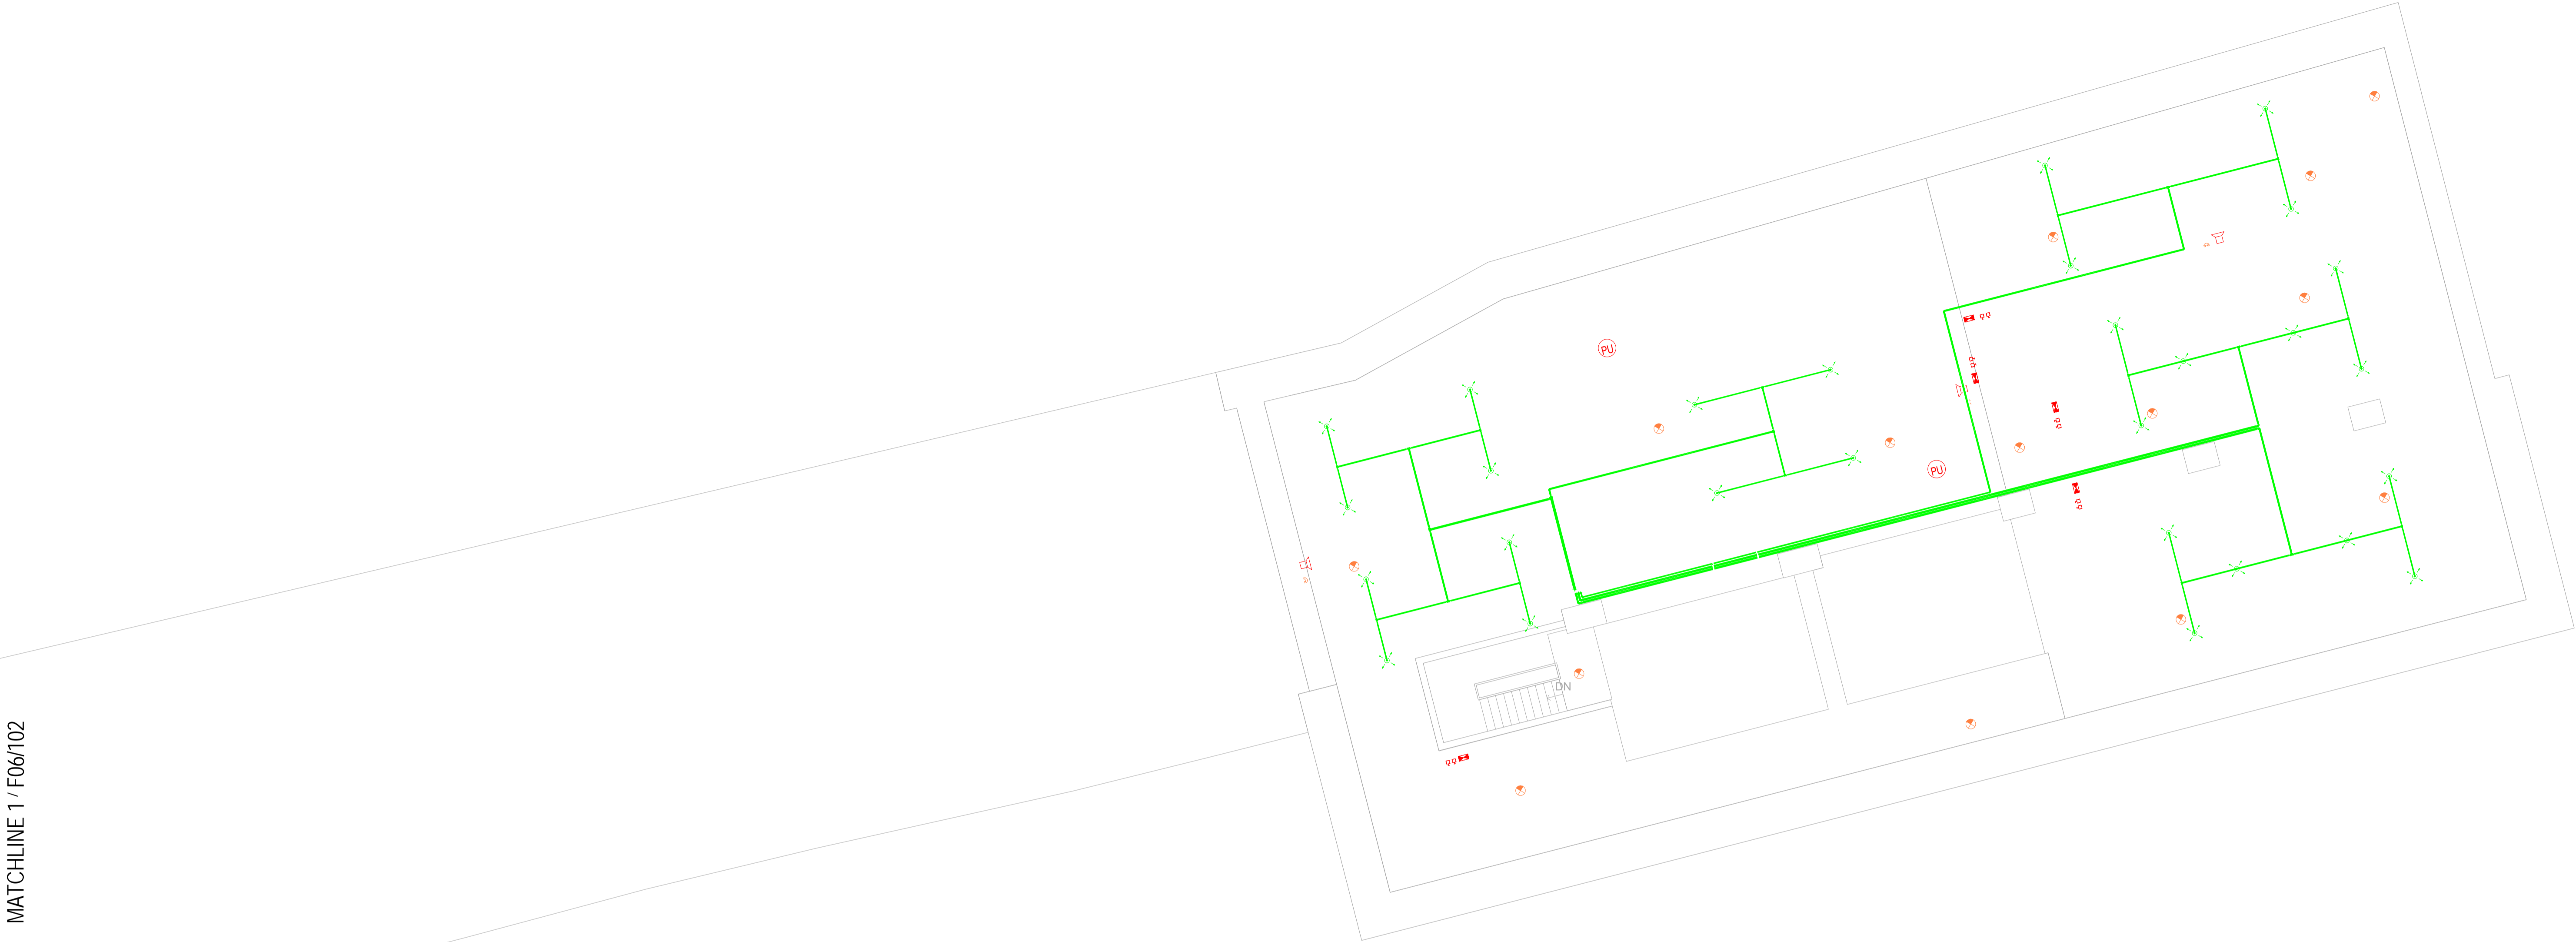

1

CONCOURSE LEVEL - FS SYSTEM COMBIND PART PLAN 5

1 : 100

- LEGENDS
- SPRINKLER HEAD GAS DRY

ELECTRONIC SOUNDER ALARM BELL

GAGE SHIELDS-SMOKE DETECTOR

SMOKE DETECTOR

ADDRESSABLE HEAT DETECTOR

ABOVE CEILING-SMOKE DETECTOR

BREAK GLASS UNIT

ALARM BELL

FS-FAD-MTR-Gas Bottle

FPS-FS-Extinguisher-HK-Put Out Fire

HOSE REEL

REMOTE INDICATOR

CONTROL MODULE (HONEYWELL)

CONTROL MODULE

MONITOR MODULE

MONITOR MODULE (HONEYWELL)


PROBE UNIT

RELAY MODULE (THORN)

FAULT ISOLATOR

CONTACT MONITOR MODULE (THORN)

<div>KEY PLAN</div> <div></div>		<div>REV</div> <div>DESCRIPTION</div> <div>BY</div> <div>DATE</div> <div>APP</div>		<div>DRAWN</div> <div>Author</div>		<div>ORIGINATOR</div> <div>OPERATION DIVISION</div> <div>BIM REF.</div>		<div>TITLE</div> <div>CS010-13E</div> <div>FSI UPGRADE AT ADM</div> <div>CONCOURSE LEVEL - FS SYSTEM - COMBIND PART PLAN 5</div> <div>SHT 5 OF 5</div> <div>SCALE</div> <div>1:100(A1)</div> <div>FIGURE NO.</div> <div>F06/104</div> <div>REV.</div> <div>A</div>	
				<div>DESIGNED</div> <div>Designer</div>					
				<div>CHECKED</div> <div>Checker</div>					
				<div>APPROVED</div> <div>Approver</div>					
				<div>DATE</div> <div>MAR 2013</div>					
				<div>DO NOT SCALE DRAWINGS. ALL DIMENSIONS SHALL BE VERIFIED ON SITE. © MTR CORPORATION LIMITED 2009. COPYRIGHT IN RESPECT OF THIS DRAWING / DOCUMENT IS OWNED BY THE MTR CORPORATION LIMITED OF HONG KONG. NO REPRODUCTION OF THE DRAWING / DOCUMENT OR ANY PART BY WHATEVER MEANS IS PERMITTED WITHOUT THE PRIOR WRITTEN CONSENT OF THE MTR CORPORATION LIMITED.</div>					

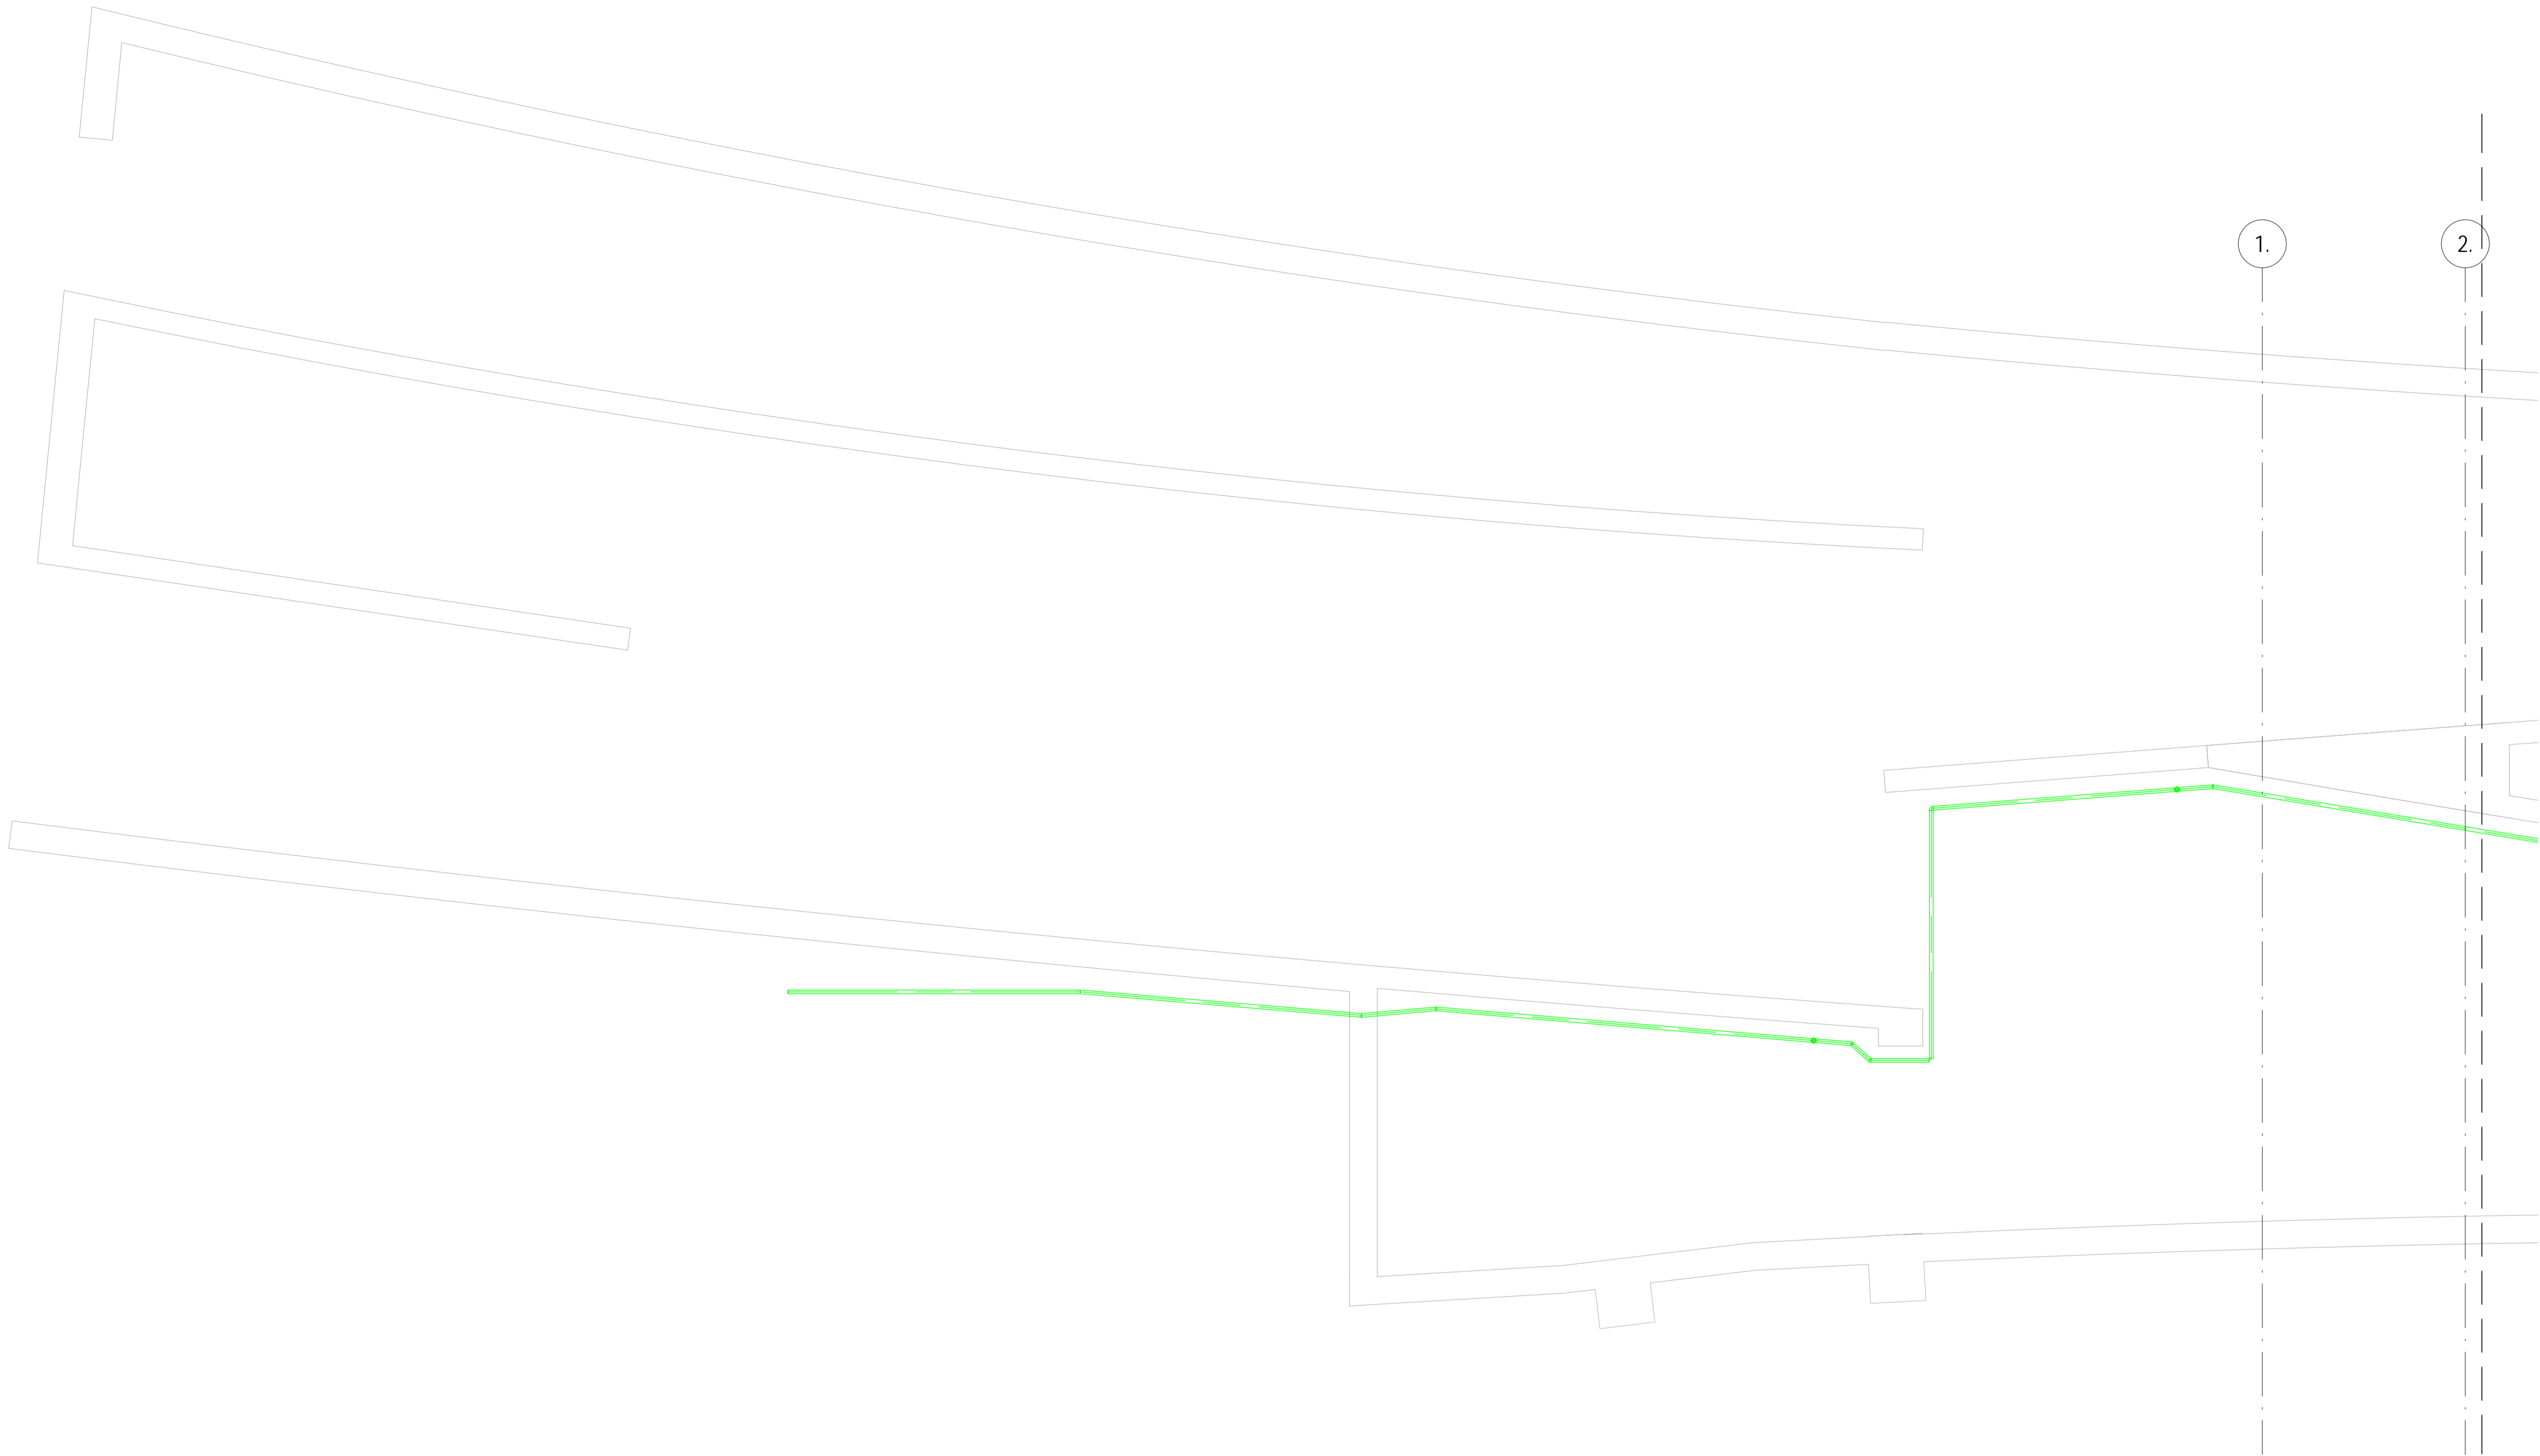


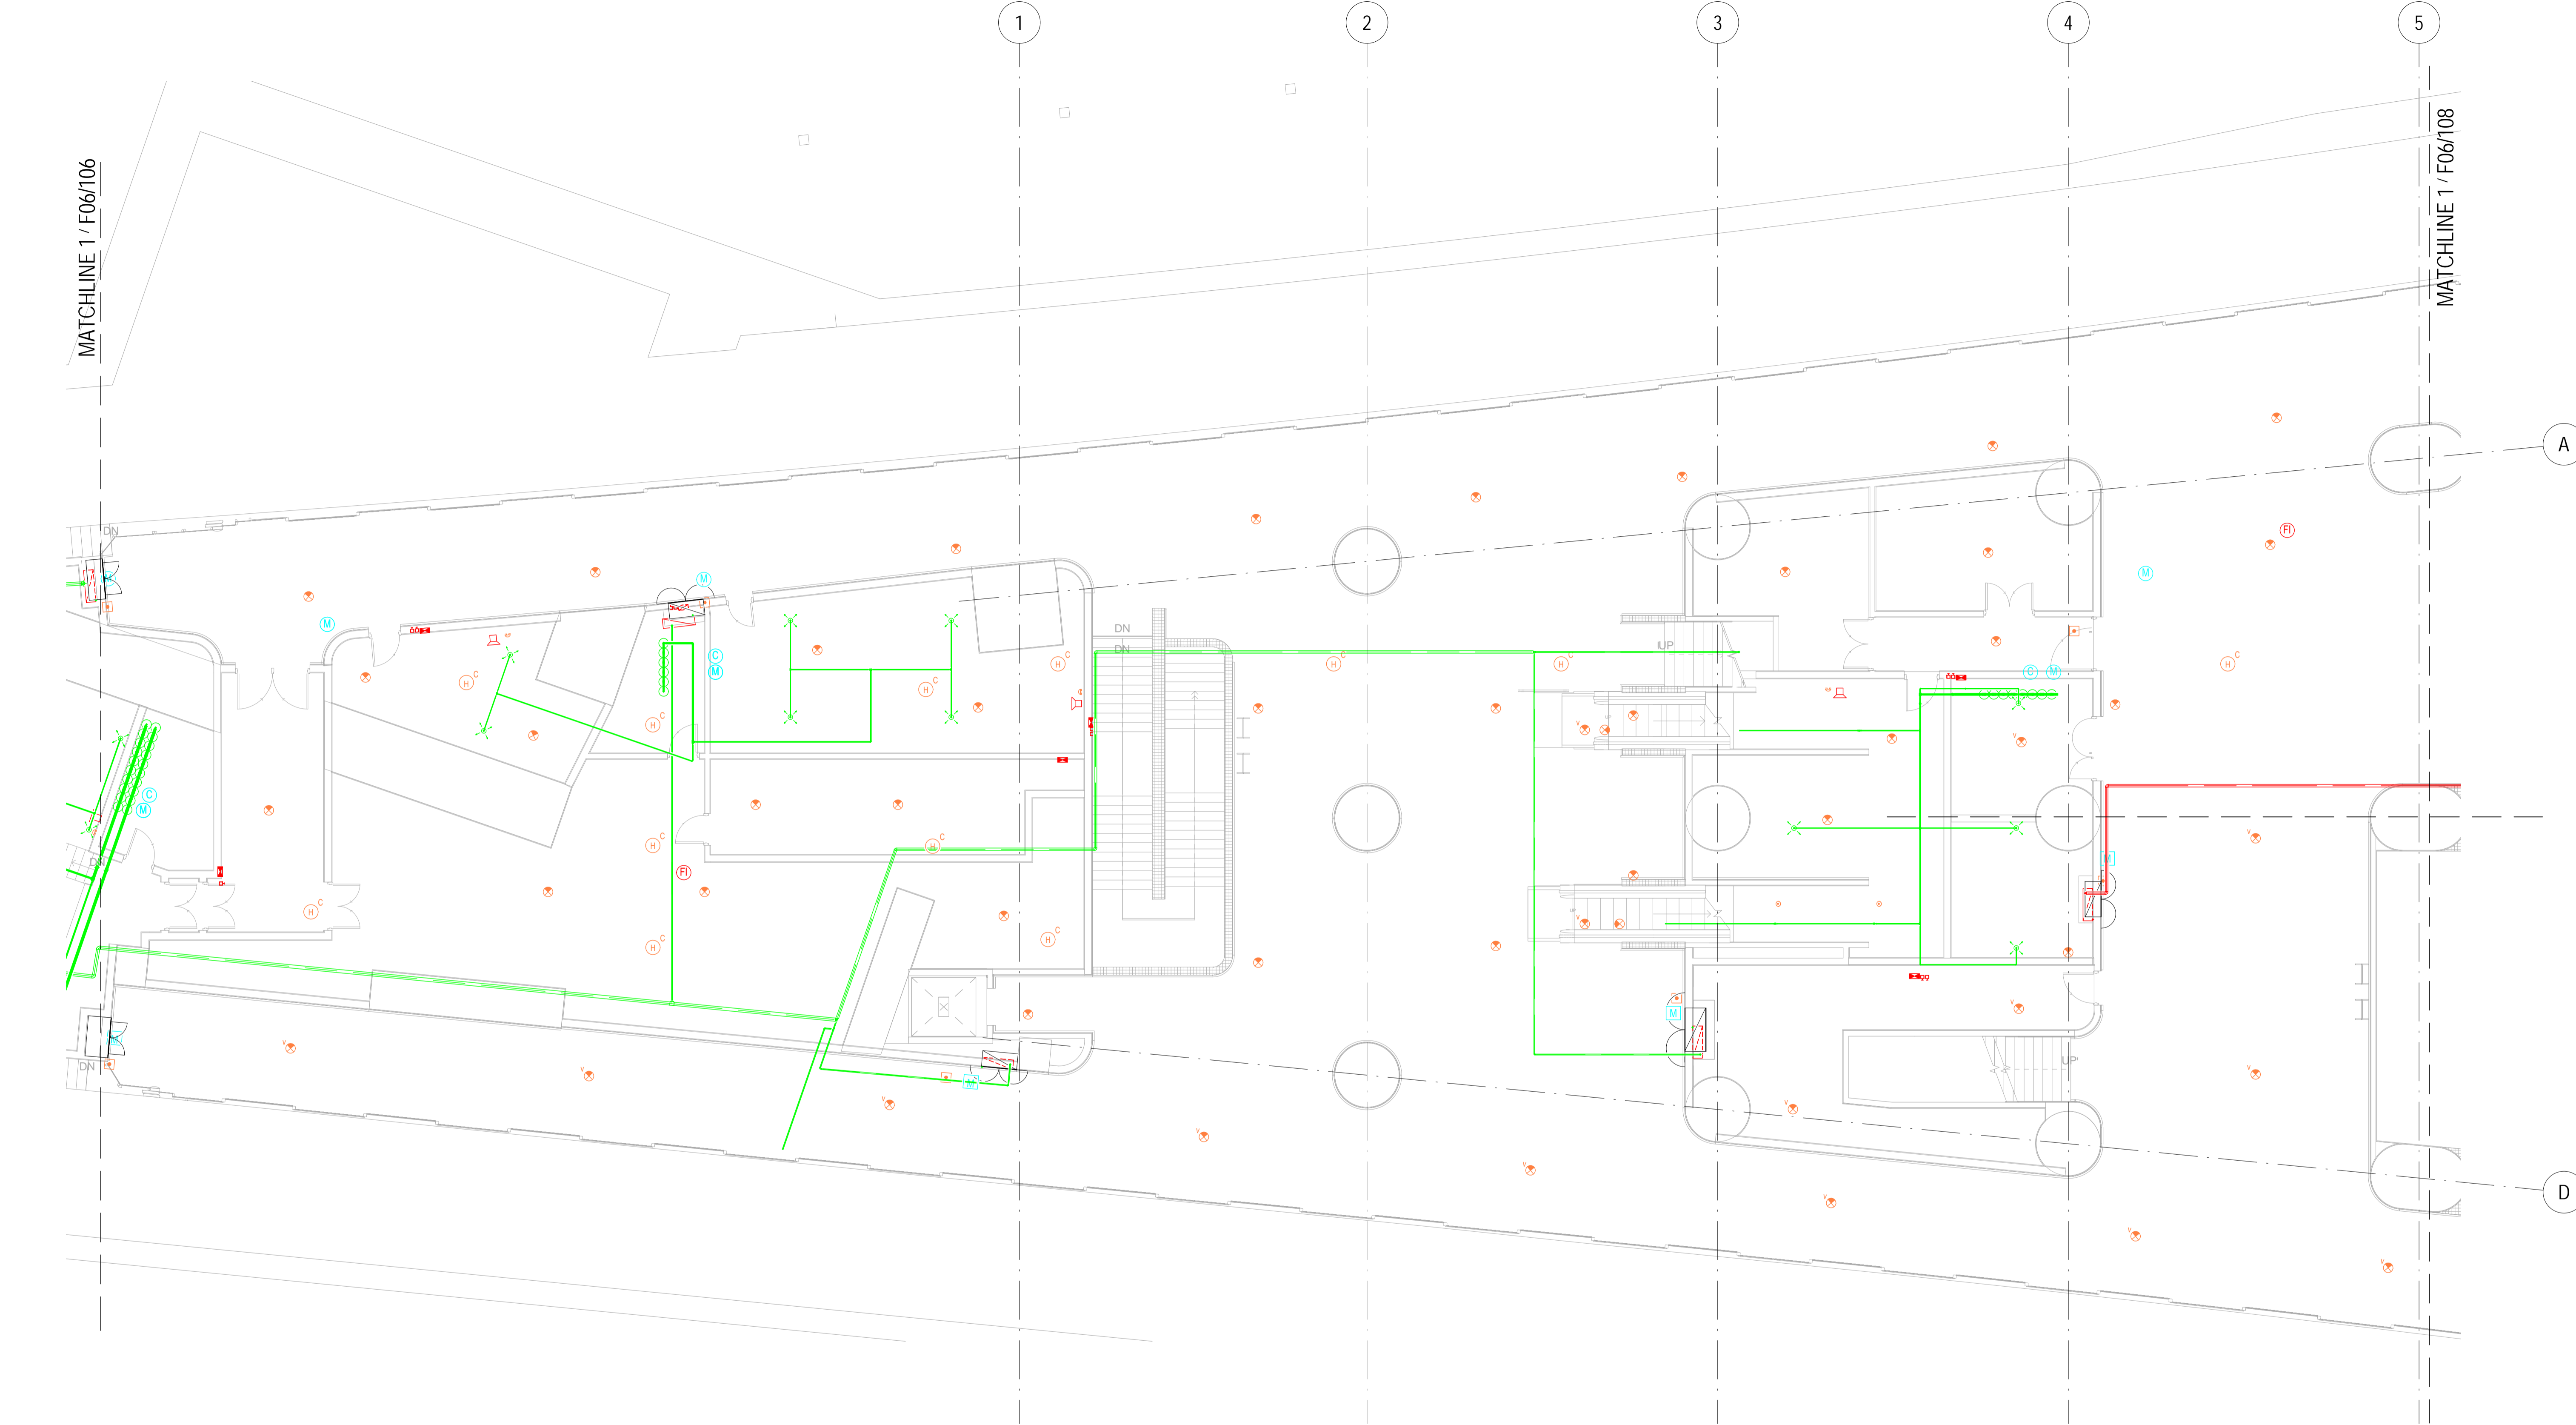
1 UPPER PLATFORM - FS SYSTEM COMBIND PART PLAN 1  
1 : 100

KEY PLAN						DRAWN	Author	OPERATION DIVISION		TITLE CS010-13E FSI UPGRADE AT ADM UPPER PLATFORM - FS SYSTEM - COMBIND PART PLAN 1 SHT 1 OF 7		
						DESIGNED	Designer					
						CHECKED	Checker					
						APPROVED	Approver					
						DATE	MAR 2013					
DO NOT SCALE DRAWINGS. ALL DIMENSIONS SHALL BE VERIFIED ON SITE. © MTR CORPORATION LIMITED 2008. COPYRIGHT IN RESPECT OF THIS DRAWING / DOCUMENT IS OWNED BY THE MTR CORPORATION LIMITED OF HONG KONG. NO REPRODUCTION OF THE DRAWING / DOCUMENT OR ANY PART BY WHATEVER MEANS IS PERMITTED WITHOUT THE PRIOR WRITTEN CONSENT OF THE MTR CORPORATION LIMITED.							ORIGINATOR		BIM REF.			
REV	DESCRIPTION					BY	DATE	APP	SCALE 1:100(A1)		FIGURE NO. F06/105	REV. A



	SPRINKLER HEAD GAS DRY		GAGE SHIELDS-SMOKE DETECTOR		ADDRESSABLE HEAT DETECTOR		BREAK GLASS UNIT		FS-FAD-MTR-Gas Bottle		HOSE REEL		REMOTE INDICATOR		CONTROL MODULE (HONEYWELL)		CONTROL MODULE		MONITOR MODULE		PROBE UNIT
	ELECTRONIC SOUNDER ALARM BELL		SMOKE DETECTOR		ABOVE CEILING-SMOKE DETECTOR		ALARM BELL		FPS-FS-Extinguisher-HK-Put Out Fire		FLASHING LIGHT		REMOTE INDICATOR		CONTACT MONITOR MODULE (THORN)		FAULT ISOLATOR		MONITOR MODULE (HONEYWELL)		RELAY MODULE (THORN)

KEY PLAN <div></div>						DRAWN	Author	TITLE <b>CS010-13E</b> <b>FSI UPGRADE AT ADM</b> <b>UPPER PLATFORM - FS SYSTEM - COMBIND PART PLAN 2</b> <b>SHT 2 OF 7</b>			
						DESIGNED	Designer				
						CHECKED	Checker				
						APPROVED	Approver				
						DATE	MAR 2013	ORIGINATOR  <b>OPERATION DIVISION</b>	BIM REF.		
						DO NOT SCALE DRAWINGS. ALL DIMENSIONS SHALL BE VERIFIED ON SITE. © MTR CORPORATION LIMITED 2006. COPYRIGHT IN RESPECT OF THIS DRAWING / DOCUMENT IS OWNED BY THE MTR CORPORATION LIMITED OF HONG KONG. NO REPRODUCTION OF THE DRAWING / DOCUMENT OR ANY PART BY WHATEVER MEANS IS PERMITTED WITHOUT THE PRIOR WRITTEN CONSENT OF THE MTR CORPORATION LIMITED.					
REV	DESCRIPTION				BY	DATE	APP	SCALE <b>1:100(A1)</b>		FIGURE NO. <b>F06/106</b>	REV. <b>A</b>



1 UPPER PLATFORM - FS SYSTEM COMBIND PART PLAN 3  
1 : 100

LEGENDS

- SPRINKLER HEAD GAS DRY

ELECTRONIC SOUNDER ALARM BELL

GAGE SHIELDS-SMOKE DETECTOR

SMOKE DETECTOR

ADDRESSABLE HEAT DETECTOR

ABOVE CEILING-SMOKE DETECTOR

BREAK GLASS UNIT

ALARM BELL

FS-FAD-MTR-Gas Bottle

FPS-FS-Extinguisher-HK-Put Out Fire

HOSE REEL

FLASHING LIGHT

REMOTE INDICATOR

CONTROL MODULE (HONEYWELL)

CONTROL MODULE

FAULT ISOLATOR


MONITOR MODULE

MONITOR MODULE (HONEYWELL)

PROBE UNIT

RELAY MODULE (THORN)

KEY PLAN					<div><div></div></div>		<div><div>DRAWN</div><div>Author</div></div> <div><div>DESIGNED</div><div>Designer</div></div> <div><div>CHECKED</div><div>Checker</div></div> <div><div>APPROVED</div><div>Approver</div></div> <div><div>DATE</div><div>MAR 2013</div></div> <div><div>DO NOT SCALE DRAWINGS. ALL DIMENSIONS SHALL BE VERIFIED ON SITE.</div><div>© MTR CORPORATION LIMITED 2008. COPYRIGHT IN RESPECT OF THIS DRAWING / DOCUMENT IS OWNED BY THE MTR CORPORATION LIMITED OF HONG KONG. NO REPRODUCTION OF THE DRAWING / DOCUMENT OR ANY PART BY WHATEVER MEANS IS PERMITTED WITHOUT THE PRIOR WRITTEN CONSENT OF THE MTR CORPORATION LIMITED.</div></div>		<div><div>TITLE</div><div>CS010-13E</div><div>FSI UPGRADE AT ADM</div><div>UPPER PLATFORM - FS SYSTEM - COMBIND PART PLAN 3</div><div>SHT 3 OF 7</div></div>		
ORIGINATOR		OPERATION DIVISION		BIM REF.		SCALE		FIGURE NO.		REV.	
						1:100(A1)		F06/107		A	
REV	DESCRIPTION				BY	DATE	APP				

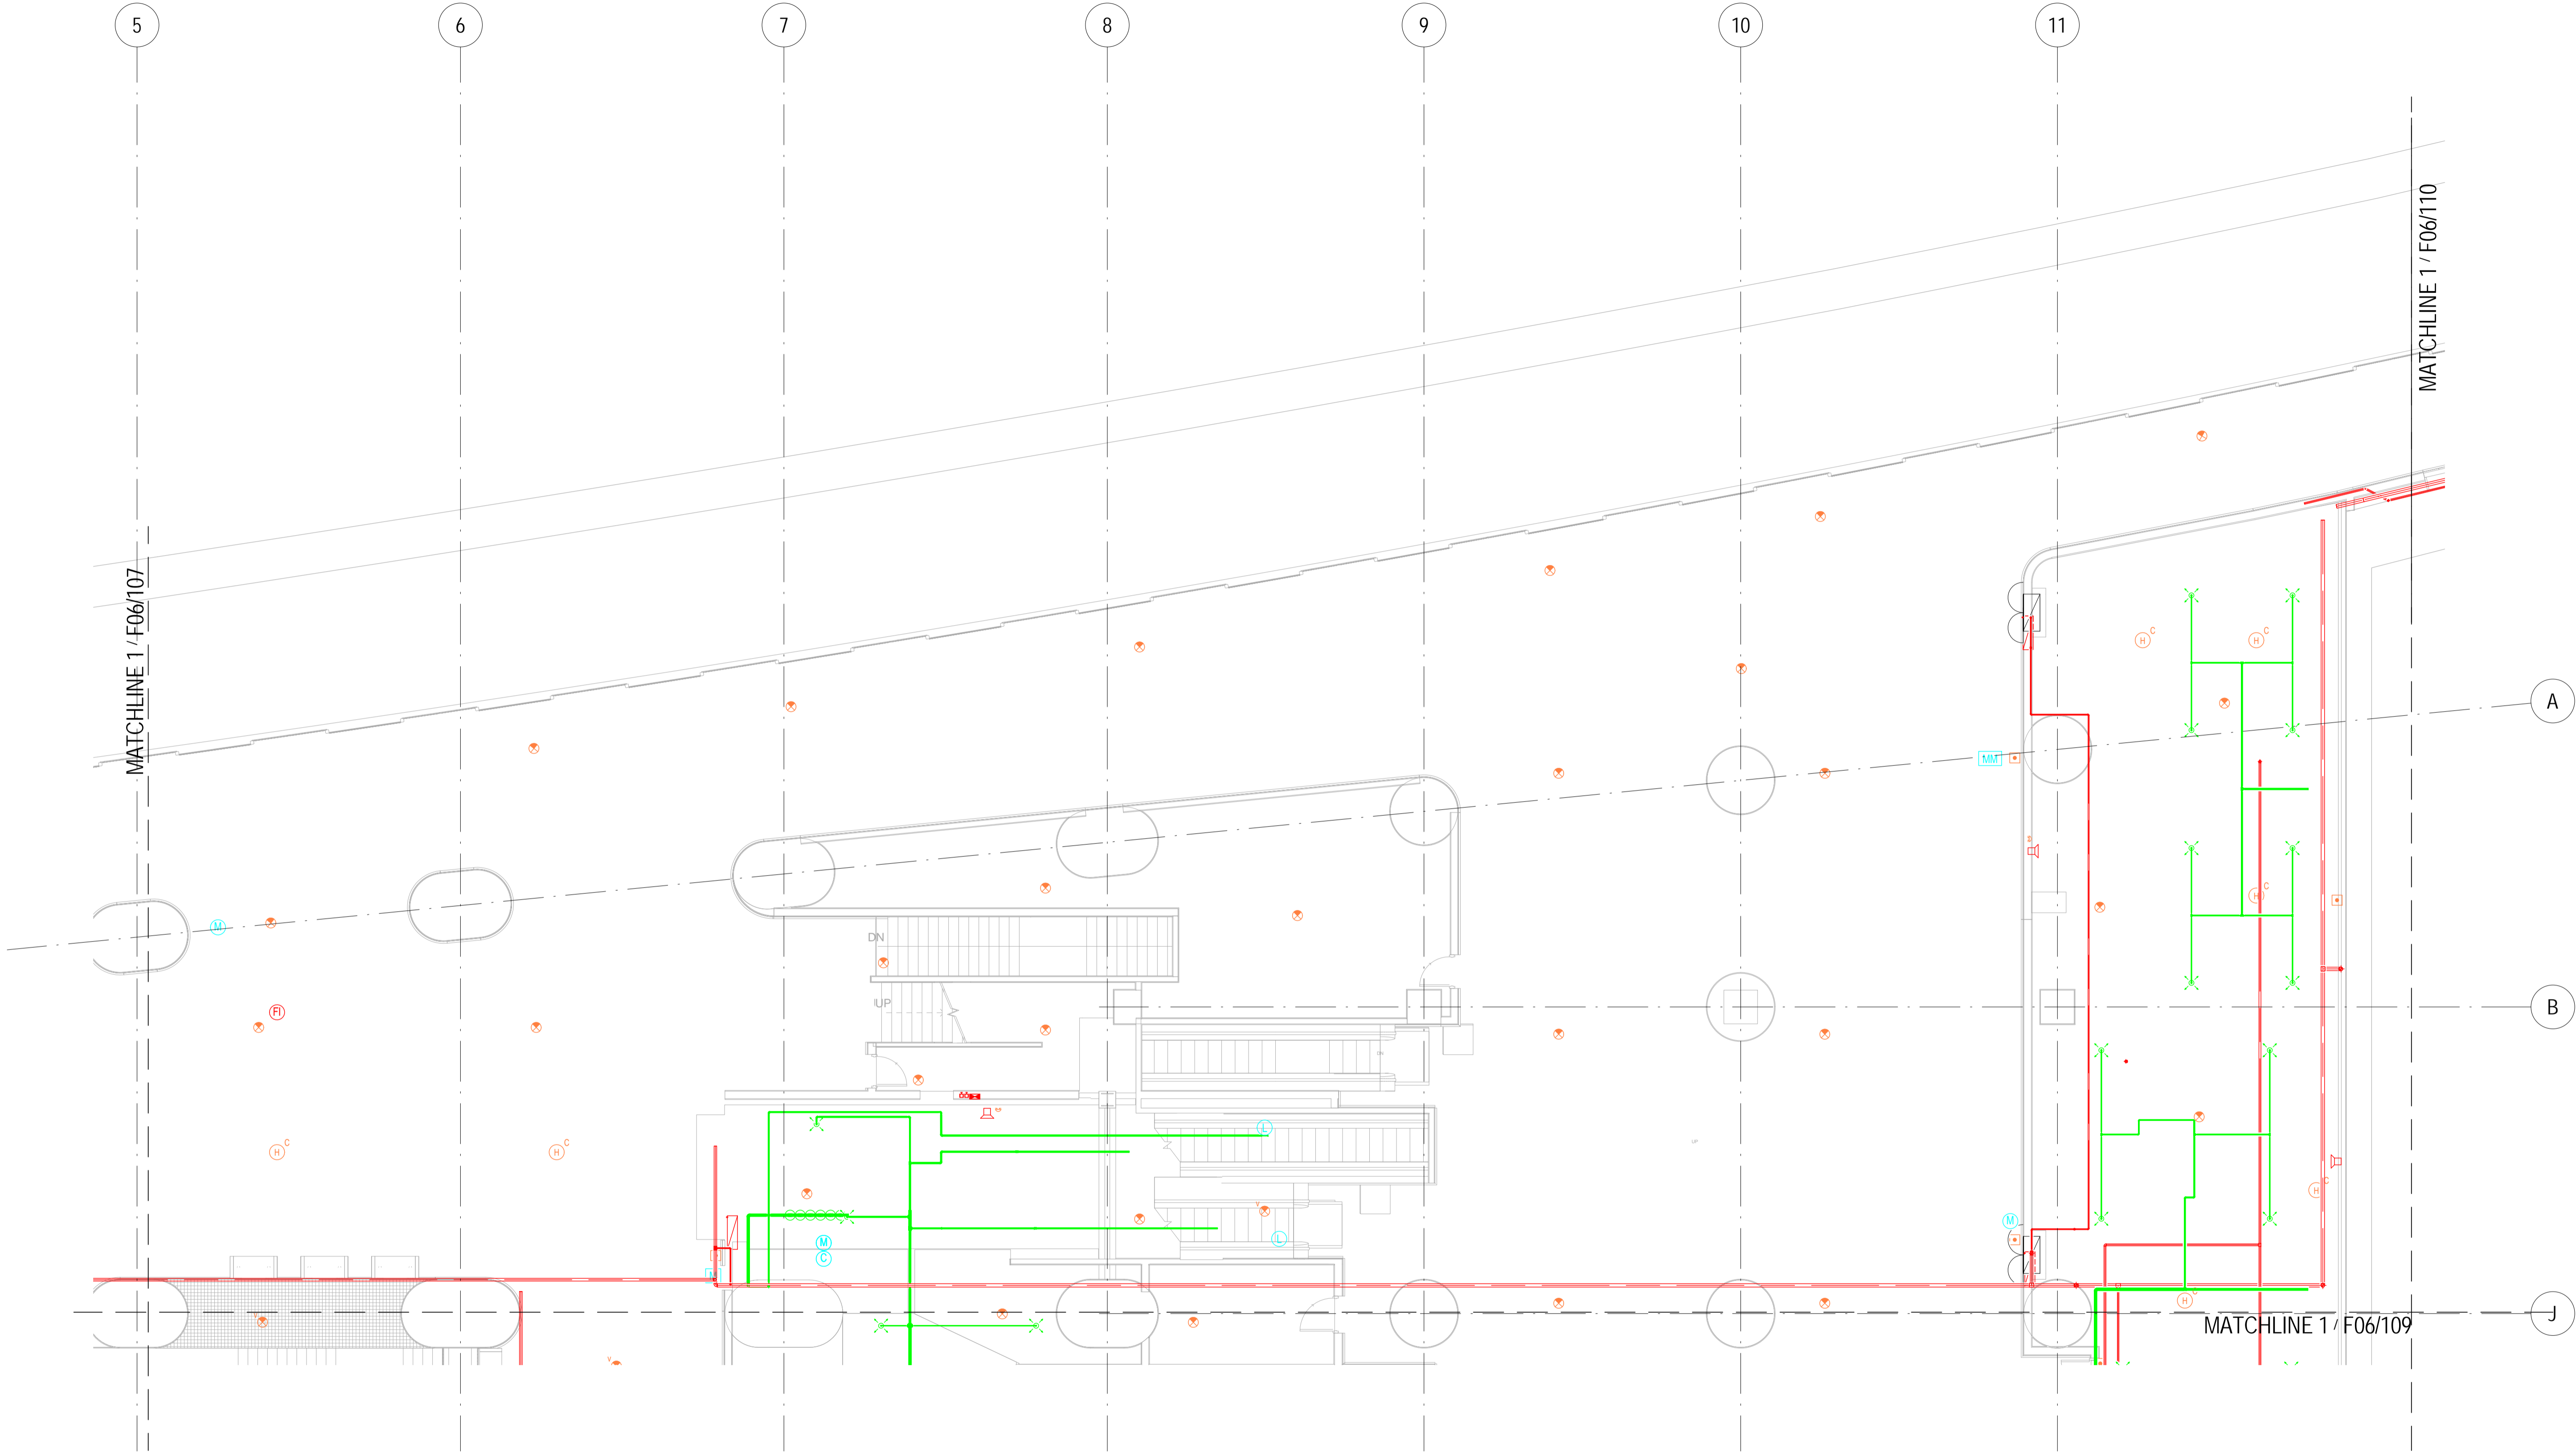


1 UPPER PLATFORM - FS SYSTEM COMBIND PART PLAN 4  
1 : 100

LEGENDS

- |                               |                             |                              |                  |                                     |                |                  |                                |                |                            |                      |
|-------------------------------|-----------------------------|------------------------------|------------------|-------------------------------------|----------------|------------------|--------------------------------|----------------|----------------------------|----------------------|
| SPRINKLER HEAD GAS DRY        | GAGE SHIELDS-SMOKE DETECTOR | ADDRESSABLE HEAT DETECTOR    | BREAK GLASS UNIT | FS-FAD-MTR-Gas Bottle               | HOSE REEL      | REMOTE INDICATOR | CONTROL MODULE (HONEYWELL)     | CONTROL MODULE | MONITOR MODULE             | PROBE UNIT           |
| ELECTRONIC SOUNDER ALARM BELL | SMOKE DETECTOR              | ABOVE CEILING-SMOKE DETECTOR | ALARM BELL       | FPS-FS-Extinguisher-HK-Put Out Fire | FLASHING LIGHT | REMOTE INDICATOR | CONTACT MONITOR MODULE (THORN) | FAULT ISOLATOR | MONITOR MODULE (HONEYWELL) | RELAY MODULE (THORN) |

KEY PLAN

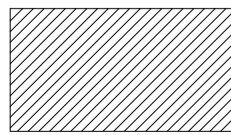


REV	DESCRIPTION	BY	DATE	APP
-----	-------------	----	------	-----

DRAWN	Author
DESIGNED	Designer
CHECKED	Checker
APPROVED	Approver
DATE	MAR 2013
<small>DO NOT SCALE DRAWINGS. ALL DIMENSIONS SHALL BE VERIFIED ON SITE. MTR CORPORATION LIMITED 2008 COPYRIGHT IN RESPECT OF THIS DRAWING / DOCUMENT IS OWNED BY THE MTR CORPORATION LIMITED OR HONG KONG. NO REPRODUCTION OF THE DRAWING / DOCUMENT OR ANY PART BY WHATEVER MEANS IS PERMITTED WITHOUT THE PRIOR WRITTEN CONSENT OF THE MTR CORPORATION LIMITED.</small>	







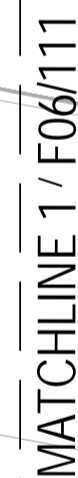




 










ORIGINATOR	
OPERATION DIVISION	
BIM REF.	


TITLE  
**CS010-13E**  
**FSI UPGRADE AT ADM**  
**UPPER PLATFORM - FS SYSTEM - COMBIND PART PLAN 4**  
**SHT 4 OF 7**


SCALE <b>1:100(A1)</b>	FIGURE NO.	<b>F06/108</b>	REV. <b>A</b>
---------------------------	------------	----------------	------------------



1

LEGENDS																					
	SPRINKLER HEAD GAS DRY		GAGE SHIELDS-SMOKE DETECTOR		ADDRESSABLE HEAT DETECTOR		BREAK GLASS UNIT		FS-FAD-MTR-Gas Bottle		HOSE REEL		REMOTE INDICATOR		CONTROL MODULE (HONEYWELL)		CONTROL MODULE		MONITOR MODULE		PROBE UNIT
	ELECTRONIC SOUNDER ALARM BELL		SMOKE DETECTOR		ABOVE CEILING-SMOKE DETECTOR		ALARM BELL		FPS-FS-Extinguisher-HK-Put Out Fire		FLASHING LIGHT		REMOTE INDICATOR		CONTACT MONITOR MODULE (THORN)		FAULT ISOLATOR		MONITOR MODULE (HONEYWELL)		RELAY MODULE (THORN)

KEY PLAN						DRAWN		Author		<div><div>ORIGINATOR</div><div>OPERATION DIVISION</div><div>BIM REF.</div></div>		TITLE			
						DESIGNED		Designer				<div><div>CS010-13E</div><div>FSI UPGRADE AT ADM</div><div>UPPER PLATFORM - FS SYSTEM - COMBIND PART PLAN 5</div><div>SHT 5 OF 7</div></div>			
						CHECKED		Checker							
						APPROVED		Approver							
						DATE		MAR 2013							
DO NOT SCALE DRAWINGS. ALL DIMENSIONS SHALL BE VERIFIED ON SITE. © MTR CORPORATION LIMITED 2008. COPYRIGHT IN RESPECT OF THIS DRAWING / DOCUMENT IS OWNED BY THE MTR CORPORATION LIMITED OF HONG KONG. NO REPRODUCTION OF THE DRAWING / DOCUMENT OR ANY PART BY WHATEVER MEANS IS PERMITTED WITHOUT THE PRIOR WRITTEN CONSENT OF THE MTR CORPORATION LIMITED.										SCALE		FIGURE NO.		REV.	
REV		DESCRIPTION				BY		DATE		APP		F06/109		A	

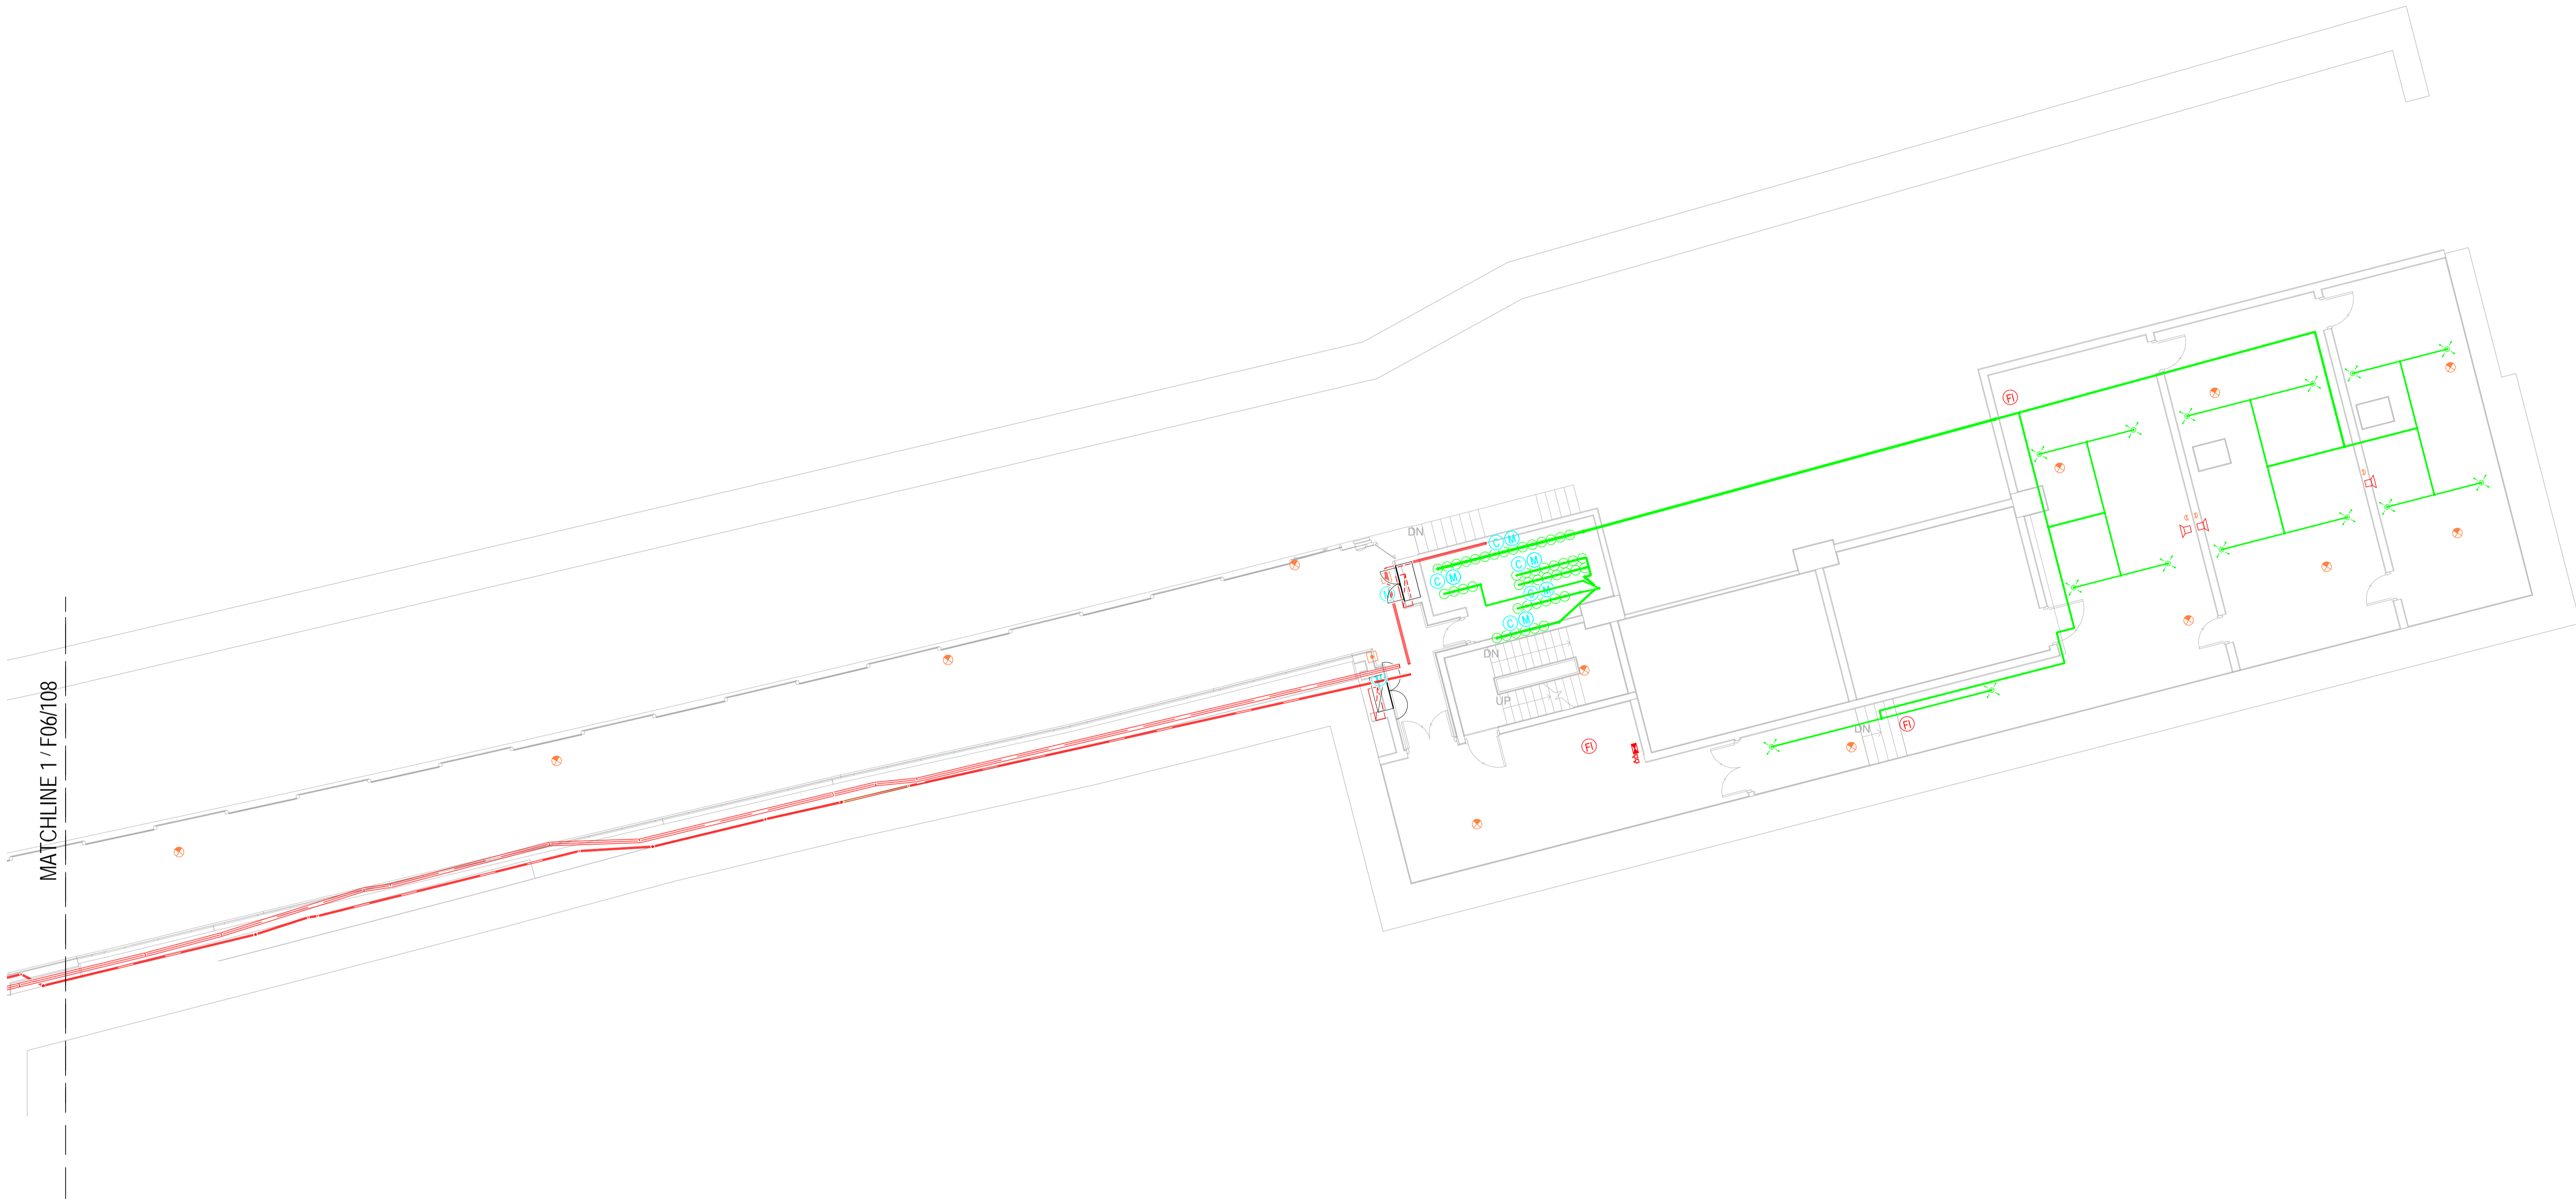

1


UPPER PLATFORM - FS SYSTEM COMBIND PART PLAN 6

1 : 100

LEGENDS

- SPRINKLER HEAD GAS DRY
- GAGE SHIELDS-SMOKE DETECTOR
- ADDRESSABLE HEAT DETECTOR
- BREAK GLASS UNIT
- FS-FAD-MTR-Gas Bottle
- HOSE REEL
- REMOTE INDICATOR
- CONTROL MODULE (HONEYWELL)
- CONTROL MODULE
- MONITOR MODULE
- PROBE UNIT
- ELECTRONIC SOUNDER ALARM BELL
- SMOKE DETECTOR
- ABOVE CEILING-SMOKE DETECTOR
- ALARM BELL
- FPS-FS-Extinguisher-HK-Put Out Fire
- FLASHING LIGHT
- REMOTE INDICATOR
- CONTACT MONITOR MODULE (THORN)
- FAULT ISOLATOR
- MONITOR MODULE (HONEYWELL)
- RELAY MODULE (THORN)


KEY PLAN

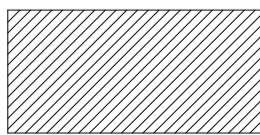

DRAWN	Author
DESIGNED	Designer
CHECKED	Checker
APPROVED	Approver
DATE	MAR 2013
DO NOT SCALE DRAWINGS. ALL DIMENSIONS SHALL BE VERIFIED ON SITE. © MTR CORPORATION LIMITED 2009. COPYRIGHT IN RESPECT OF THIS DRAWING / DOCUMENT IS OWNED BY THE MTR CORPORATION LIMITED OF HONG KONG. NO REPRODUCTION OF THE DRAWING / DOCUMENT OR ANY PART BY WHATEVER MEANS IS PERMITTED WITHOUT THE PRIOR WRITTEN CONSENT OF THE MTR CORPORATION LIMITED.	

ORIGINATOR	
OPERATION DIVISION	
BIM REF.	

TITLE	
CS010-13E FSI UPGRADE AT ADM UPPER PLATFORM - FS SYSTEM - COMBIND PART PLAN 6 SHT 6 OF 7	
SCALE	FIGURE NO.
1:100(A1)	F06/110
REV.	A

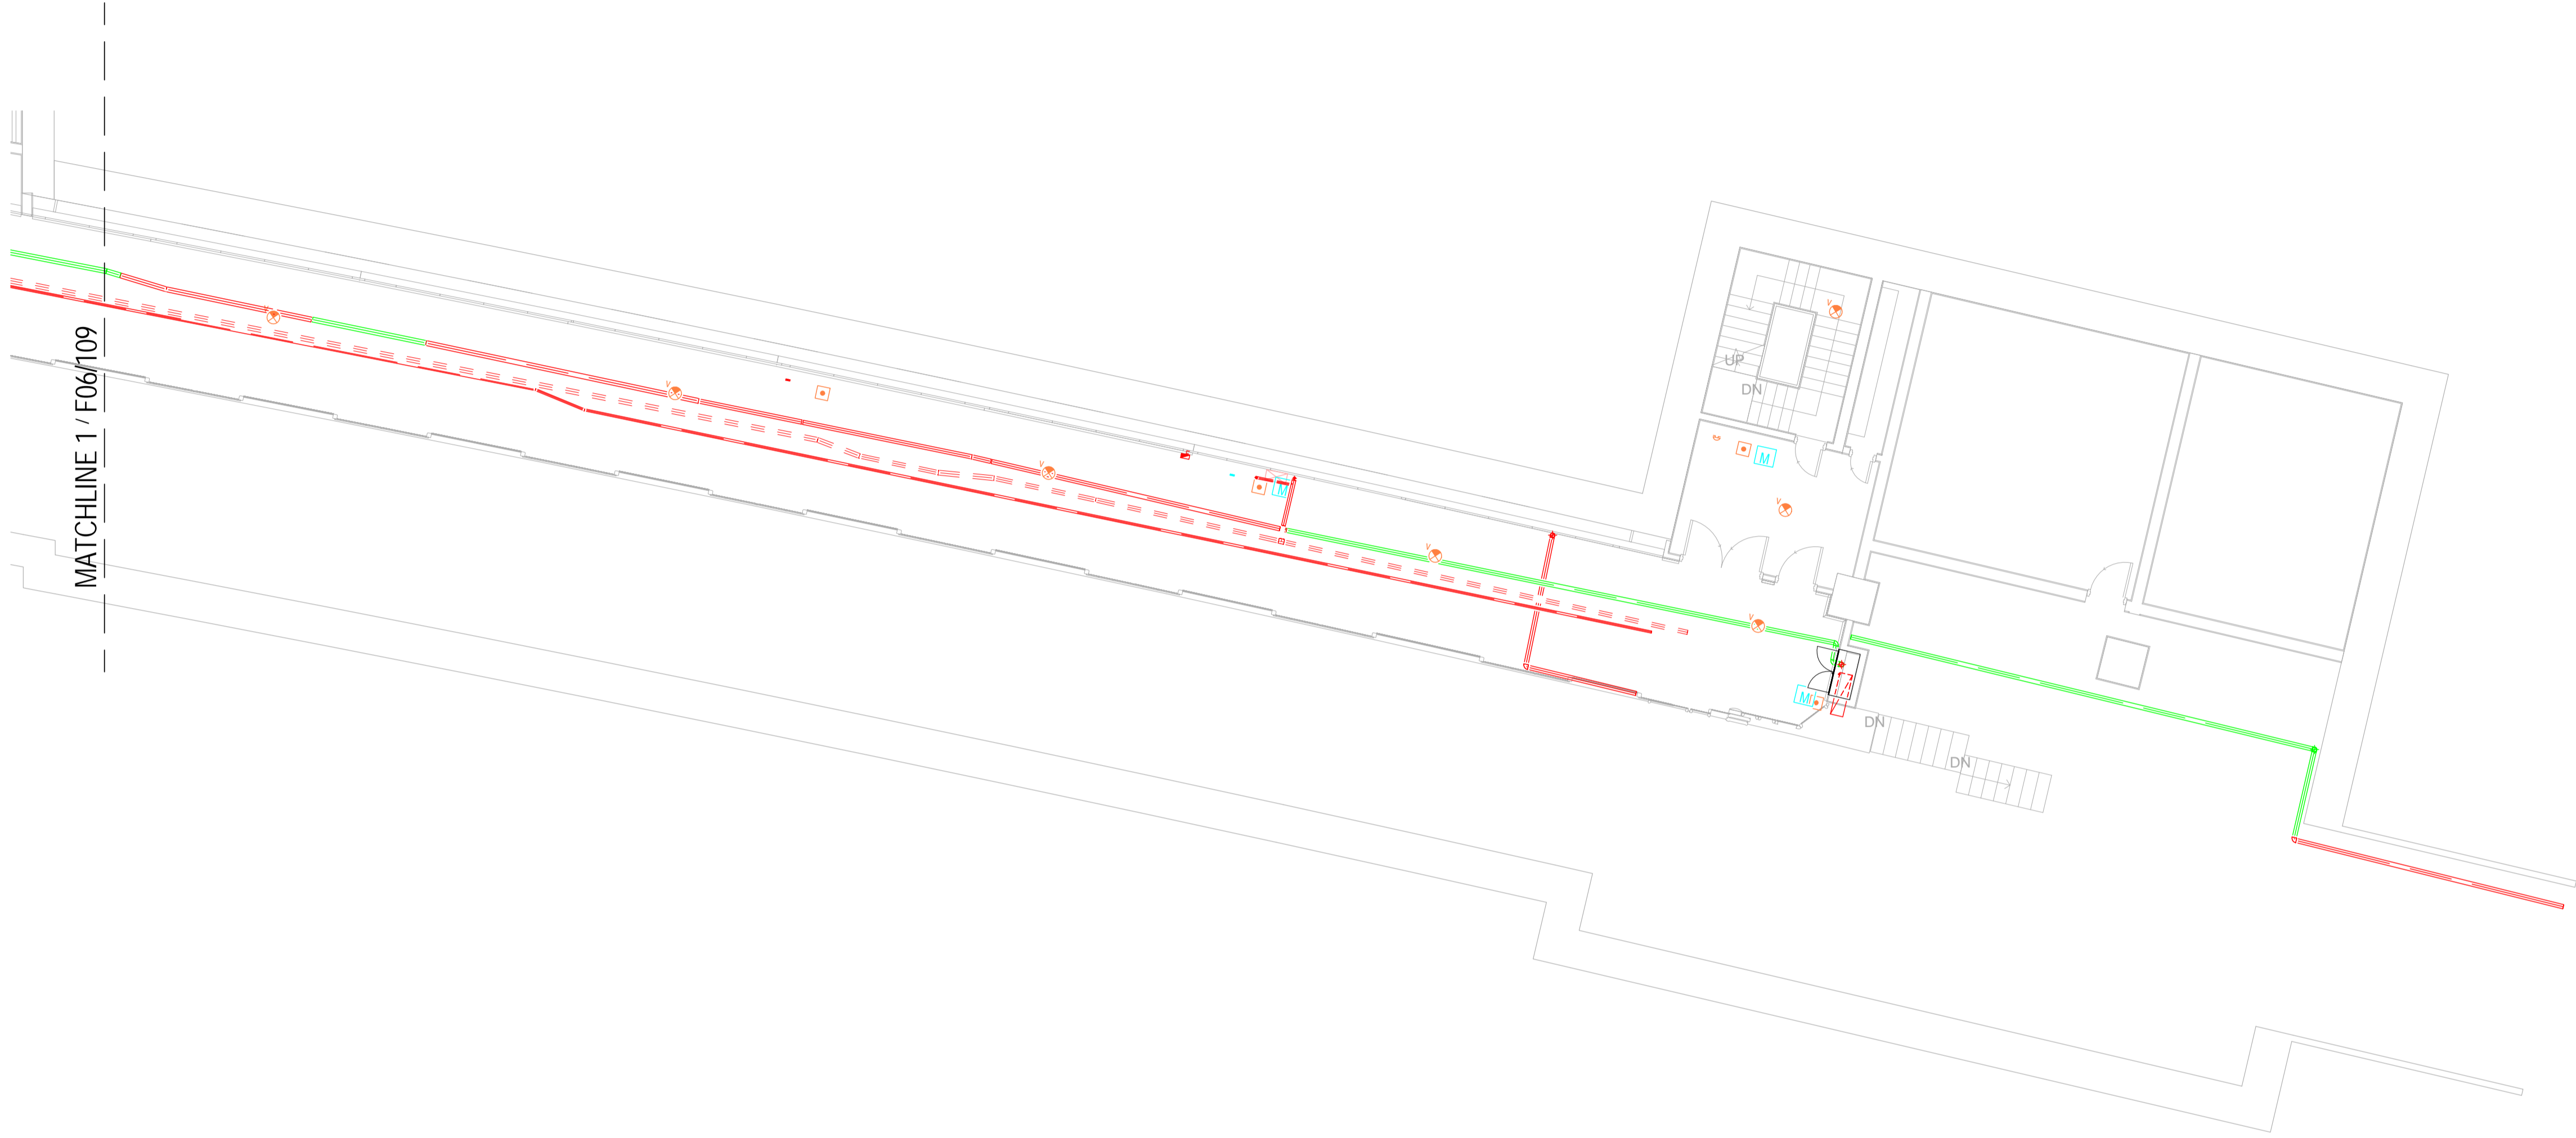

1

UPPER PLATFORM - FS SYSTEM COMBIND PART PLAN 7

1 : 100

LEGENDS

SPRINKLER HEAD GAS DRY

ELECTRONIC SOUNDER ALARM BELL

GAGE SHIELDS-SMOKE DETECTOR

SMOKE DETECTOR

ADDRESSABLE HEAT DETECTOR

ABOVE CEILING-SMOKE DETECTOR

BREAK GLASS UNIT

ALARM BELL

FS-FAD-MTR-Gas Bottle

FPS-FS-Extinguisher-HK-Put Out Fire

HOSE REEL

FLASHING LIGHT

REMOTE INDICATOR

REMOTE INDICATOR

CONTROL MODULE (HONEYWELL)

CONTACT MONITOR MODULE (THORN)

CONTROL MODULE

FAULT ISOLATOR

MONITOR MODULE

MONITOR MODULE (HONEYWELL)

PROBE UNIT

RELAY MODULE (THORN)

KEY PLAN

REV	DESCRIPTION	BY	DATE	APP

DRAWN	Author
DESIGNED	Designer
CHECKED	Checker
APPROVED	Approver
DATE	MAR 2013
DO NOT SCALE DRAWINGS. ALL DIMENSIONS SHALL BE VERIFIED ON SITE. © MTR CORPORATION LIMITED 2009. COPYRIGHT IN RESPECT OF THIS DRAWING / DOCUMENT IS OWNED BY THE MTR CORPORATION LIMITED OF HONG KONG. NO REPRODUCTION OF THE DRAWING / DOCUMENT OR ANY PART BY WHATEVER MEANS IS PERMITTED WITHOUT THE PRIOR WRITTEN CONSENT OF THE MTR CORPORATION LIMITED.	


ORIGINATOR	
OPERATION DIVISION	
BIM REF.	

TITLE	
CS010-13E FSI UPGRADE AT ADM UPPER PLATFORM - FS SYSTEM - COMBIND PART PLAN 7 SHT 7 OF 7	
SCALE	FIGURE NO.
1:100(A1)	F06/111
REV.	A



	SPRINKLER HEAD GAS DRY		GAGE SHIELDS-SMOKE DETECTOR		ADDRESSABLE HEAT DETECTOR		BREAK GLASS UNIT		FS-FAD-MTR-Gas Bottle		HOSE REEL		REMOTE INDICATOR		CONTROL MODULE (HONEYWELL)		CONTROL MODULE		MONITOR MODULE		PROBE UNIT
	ELECTRONIC SOUNDER ALARM BELL		SMOKE DETECTOR		ABOVE CEILING-SMOKE DETECTOR		ALARM BELL		FPS-FS-Extinguisher-HK-Put Out Fire		FLASHING LIGHT		REMOTE INDICATOR		CONTACT MONITOR MODULE (THORN)		FAULT ISOLATOR		MONITOR MODULE (HONEYWELL)		RELAY MODULE (THORN)

KEY PLAN							DRAWN	Author				TITLE CS010-13E FSI UPGRADE AT ADM LOWER PLATFORM - FS SYSTEM - COMBIND PART PLAN 1 SHT 1 OF 7					
							DESIGNED	Designer									
							CHECKED	Checker	ORIGINATOR  OPERATION DIVISION			BIM REF.					
							APPROVED	Approver									
							DATE	MAR 2013									
							DO NOT SCALE DRAWINGS. ALL DIMENSIONS SHALL BE VERIFIED ON SITE. © MTR CORPORATION LIMITED 2009 COPYRIGHT IN RESPECT OF THIS DRAWING / DOCUMENT IS OWNED BY THE MTR CORPORATION LIMITED OF HONG KONG. NO REPRODUCTION OF THE DRAWING / DOCUMENT OR ANY PART BY WHATEVER MEANS IS PERMITTED WITHOUT THE PRIOR WRITTEN CONSENT OF THE MTR CORPORATION LIMITED.		SCALE 1:100(A1)			FIGURE NO. F06/112			REV. A		
REV	DESCRIPTION				BY	DATE	APP										

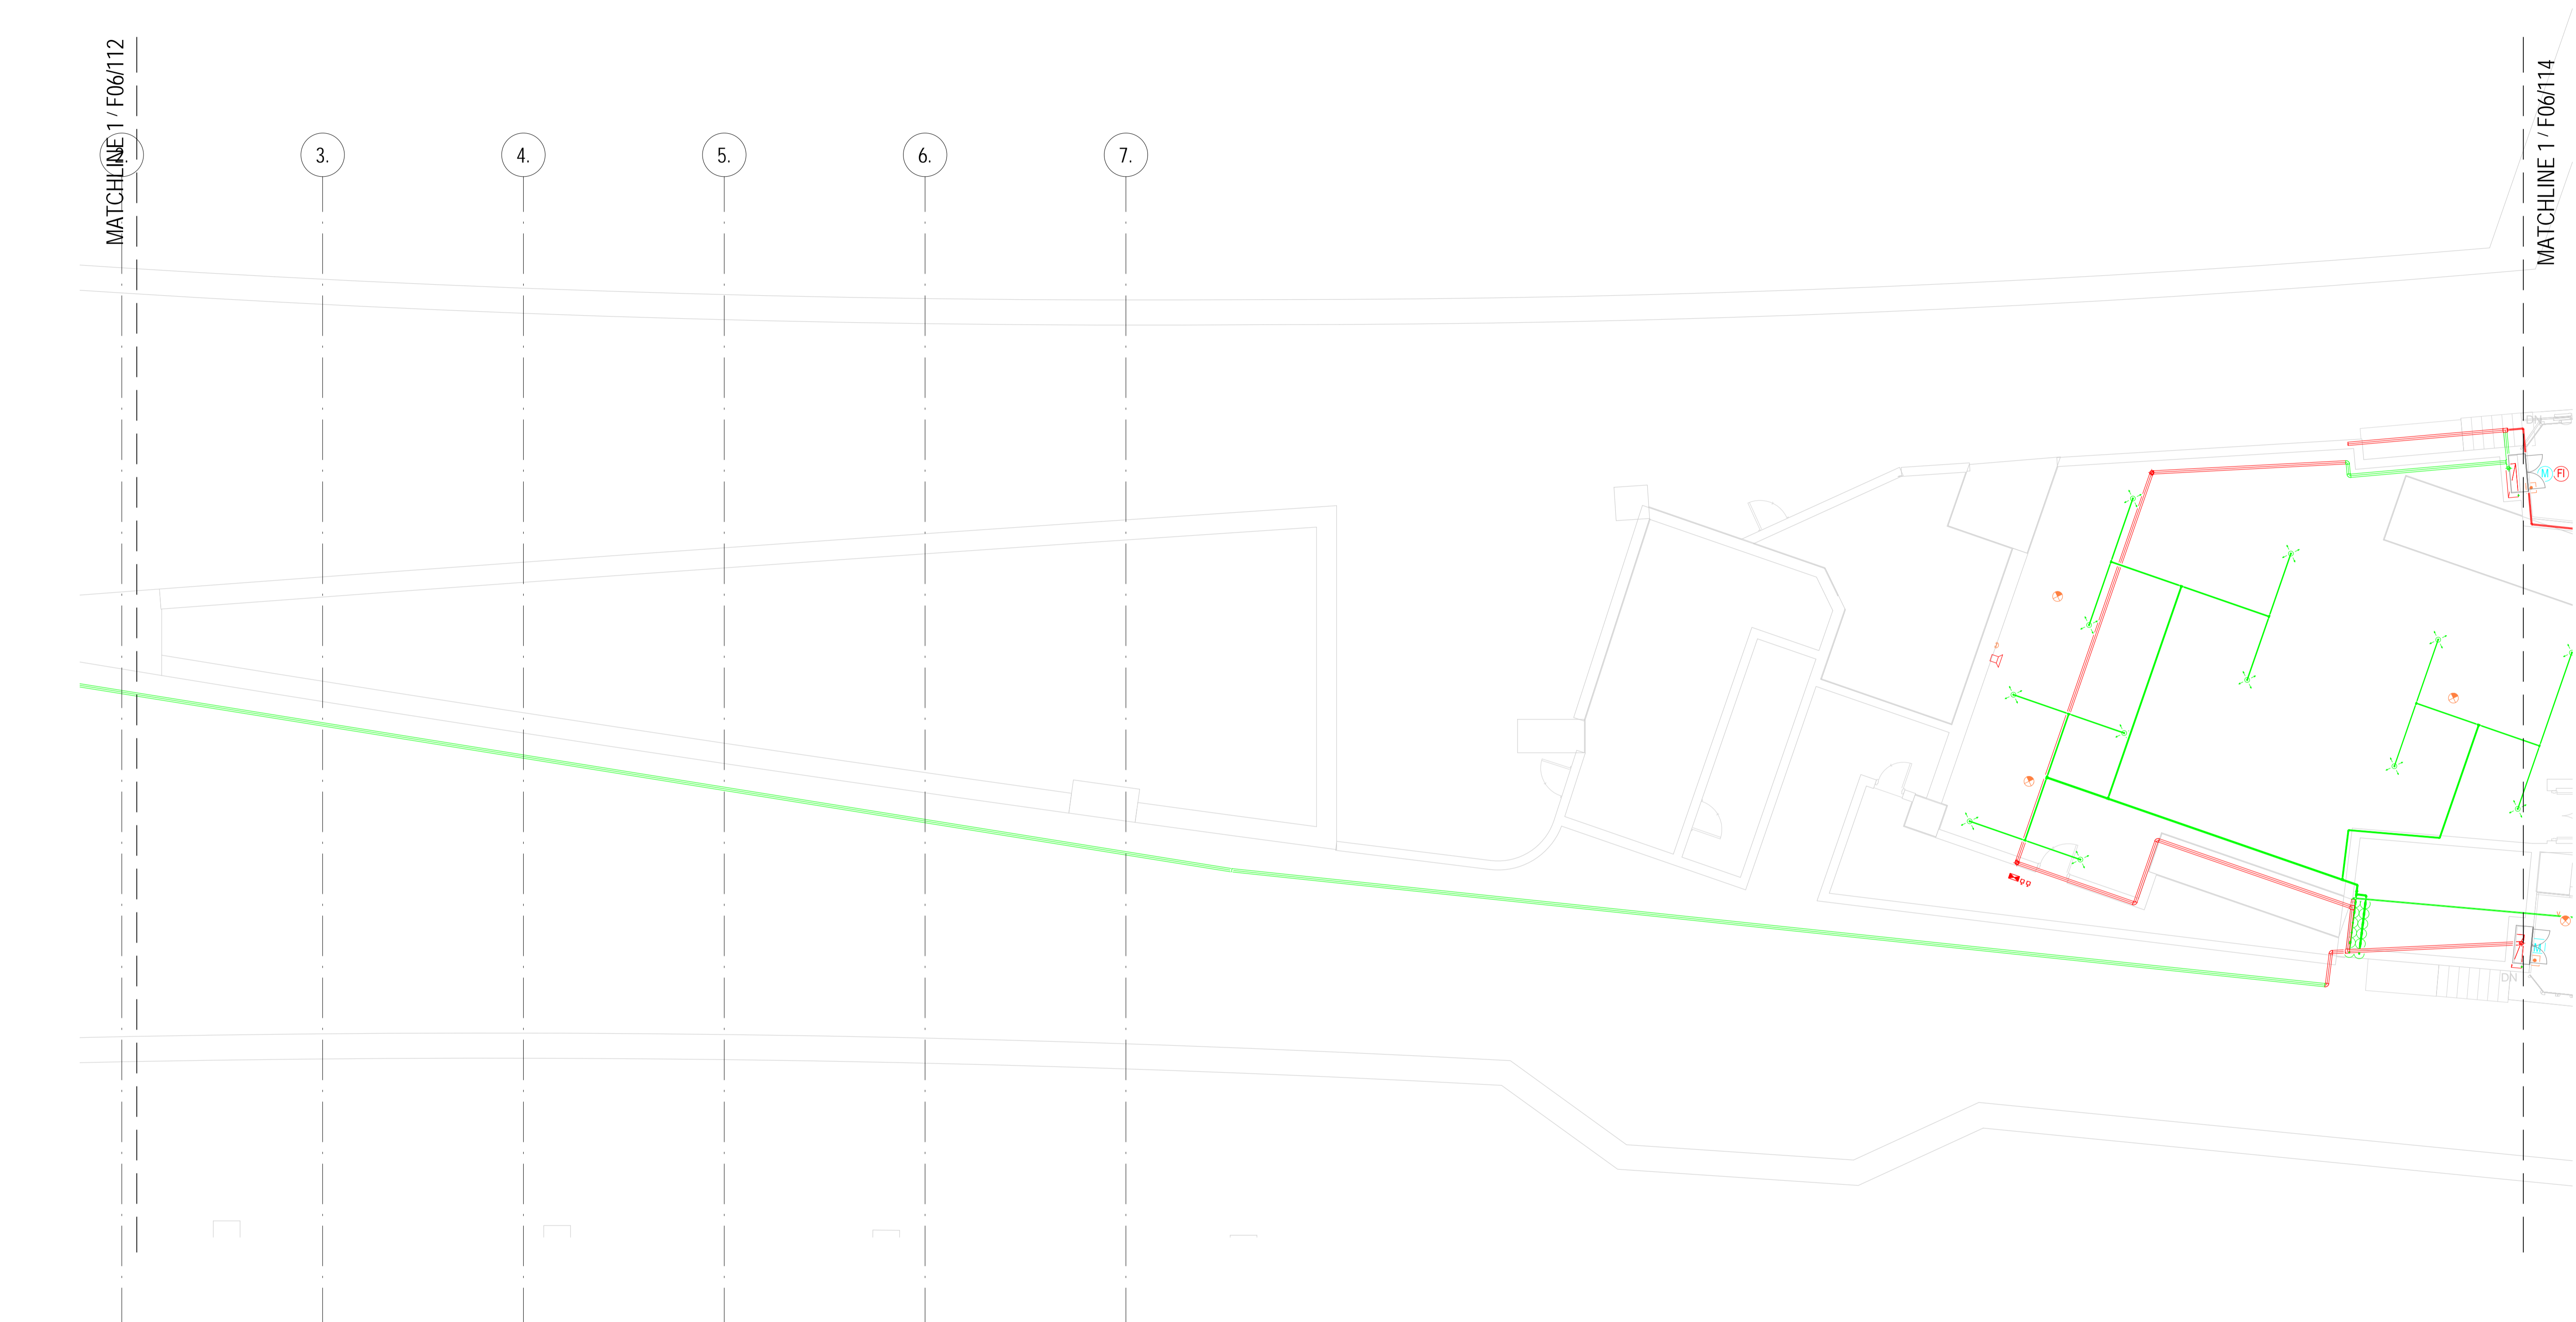

1

LOWER PLATFORM - FS SYSTEM COMBIND PART PLAN 2

1 : 100

LEGENDS

SPRINKLER HEAD GAS DRY

ELECTRONIC SOUNDER ALARM BELL

GAGE SHIELDS-SMOKE DETECTOR

SMOKE DETECTOR

ADDRESSABLE HEAT DETECTOR

ABOVE CEILING-SMOKE DETECTOR

BREAK GLASS UNIT

ALARM BELL

FS-FAD-MTR-Gas Bottle

FPS-FS-Extinguisher-HK-Put Out Fire

HOSE REEL

FLASHING LIGHT

REMOTE INDICATOR

CONTACT MONITOR MODULE (THORN)

CONTROL MODULE (HONEYWELL)

CONTROL MODULE

MONITOR MODULE

MONITOR MODULE (HONEYWELL)

PROBE UNIT

RELAY MODULE (THORN)

FAULT ISOLATOR

DRAWN

Author

DESIGNED

Designer

CHECKED

Checker

APPROVED

Approver

DATE

MAR 2013

DO NOT SCALE DRAWINGS. ALL DIMENSIONS SHALL BE VERIFIED ON SITE.  
© MTR CORPORATION LIMITED 2009. COPYRIGHT IN RESPECT OF THIS DRAWING / DOCUMENT IS OWNED BY THE MTR CORPORATION LIMITED OF HONG KONG. NO REPRODUCTION OF THE DRAWING / DOCUMENT OR ANY PART BY WHATEVER MEANS IS PERMITTED WITHOUT THE PRIOR WRITTEN CONSENT OF THE MTR CORPORATION LIMITED.

ORIGINATOR

OPERATION DIVISION

BIM REF.

TITLE

CS010-13E  
FSI UPGRADE AT ADM  
LOWER PLATFORM - FS SYSTEM - COMBIND PART PLAN 2  
SHT 2 OF 7

SCALE


1:100(A1)

FIGURE NO.

F06/113

REV.

A

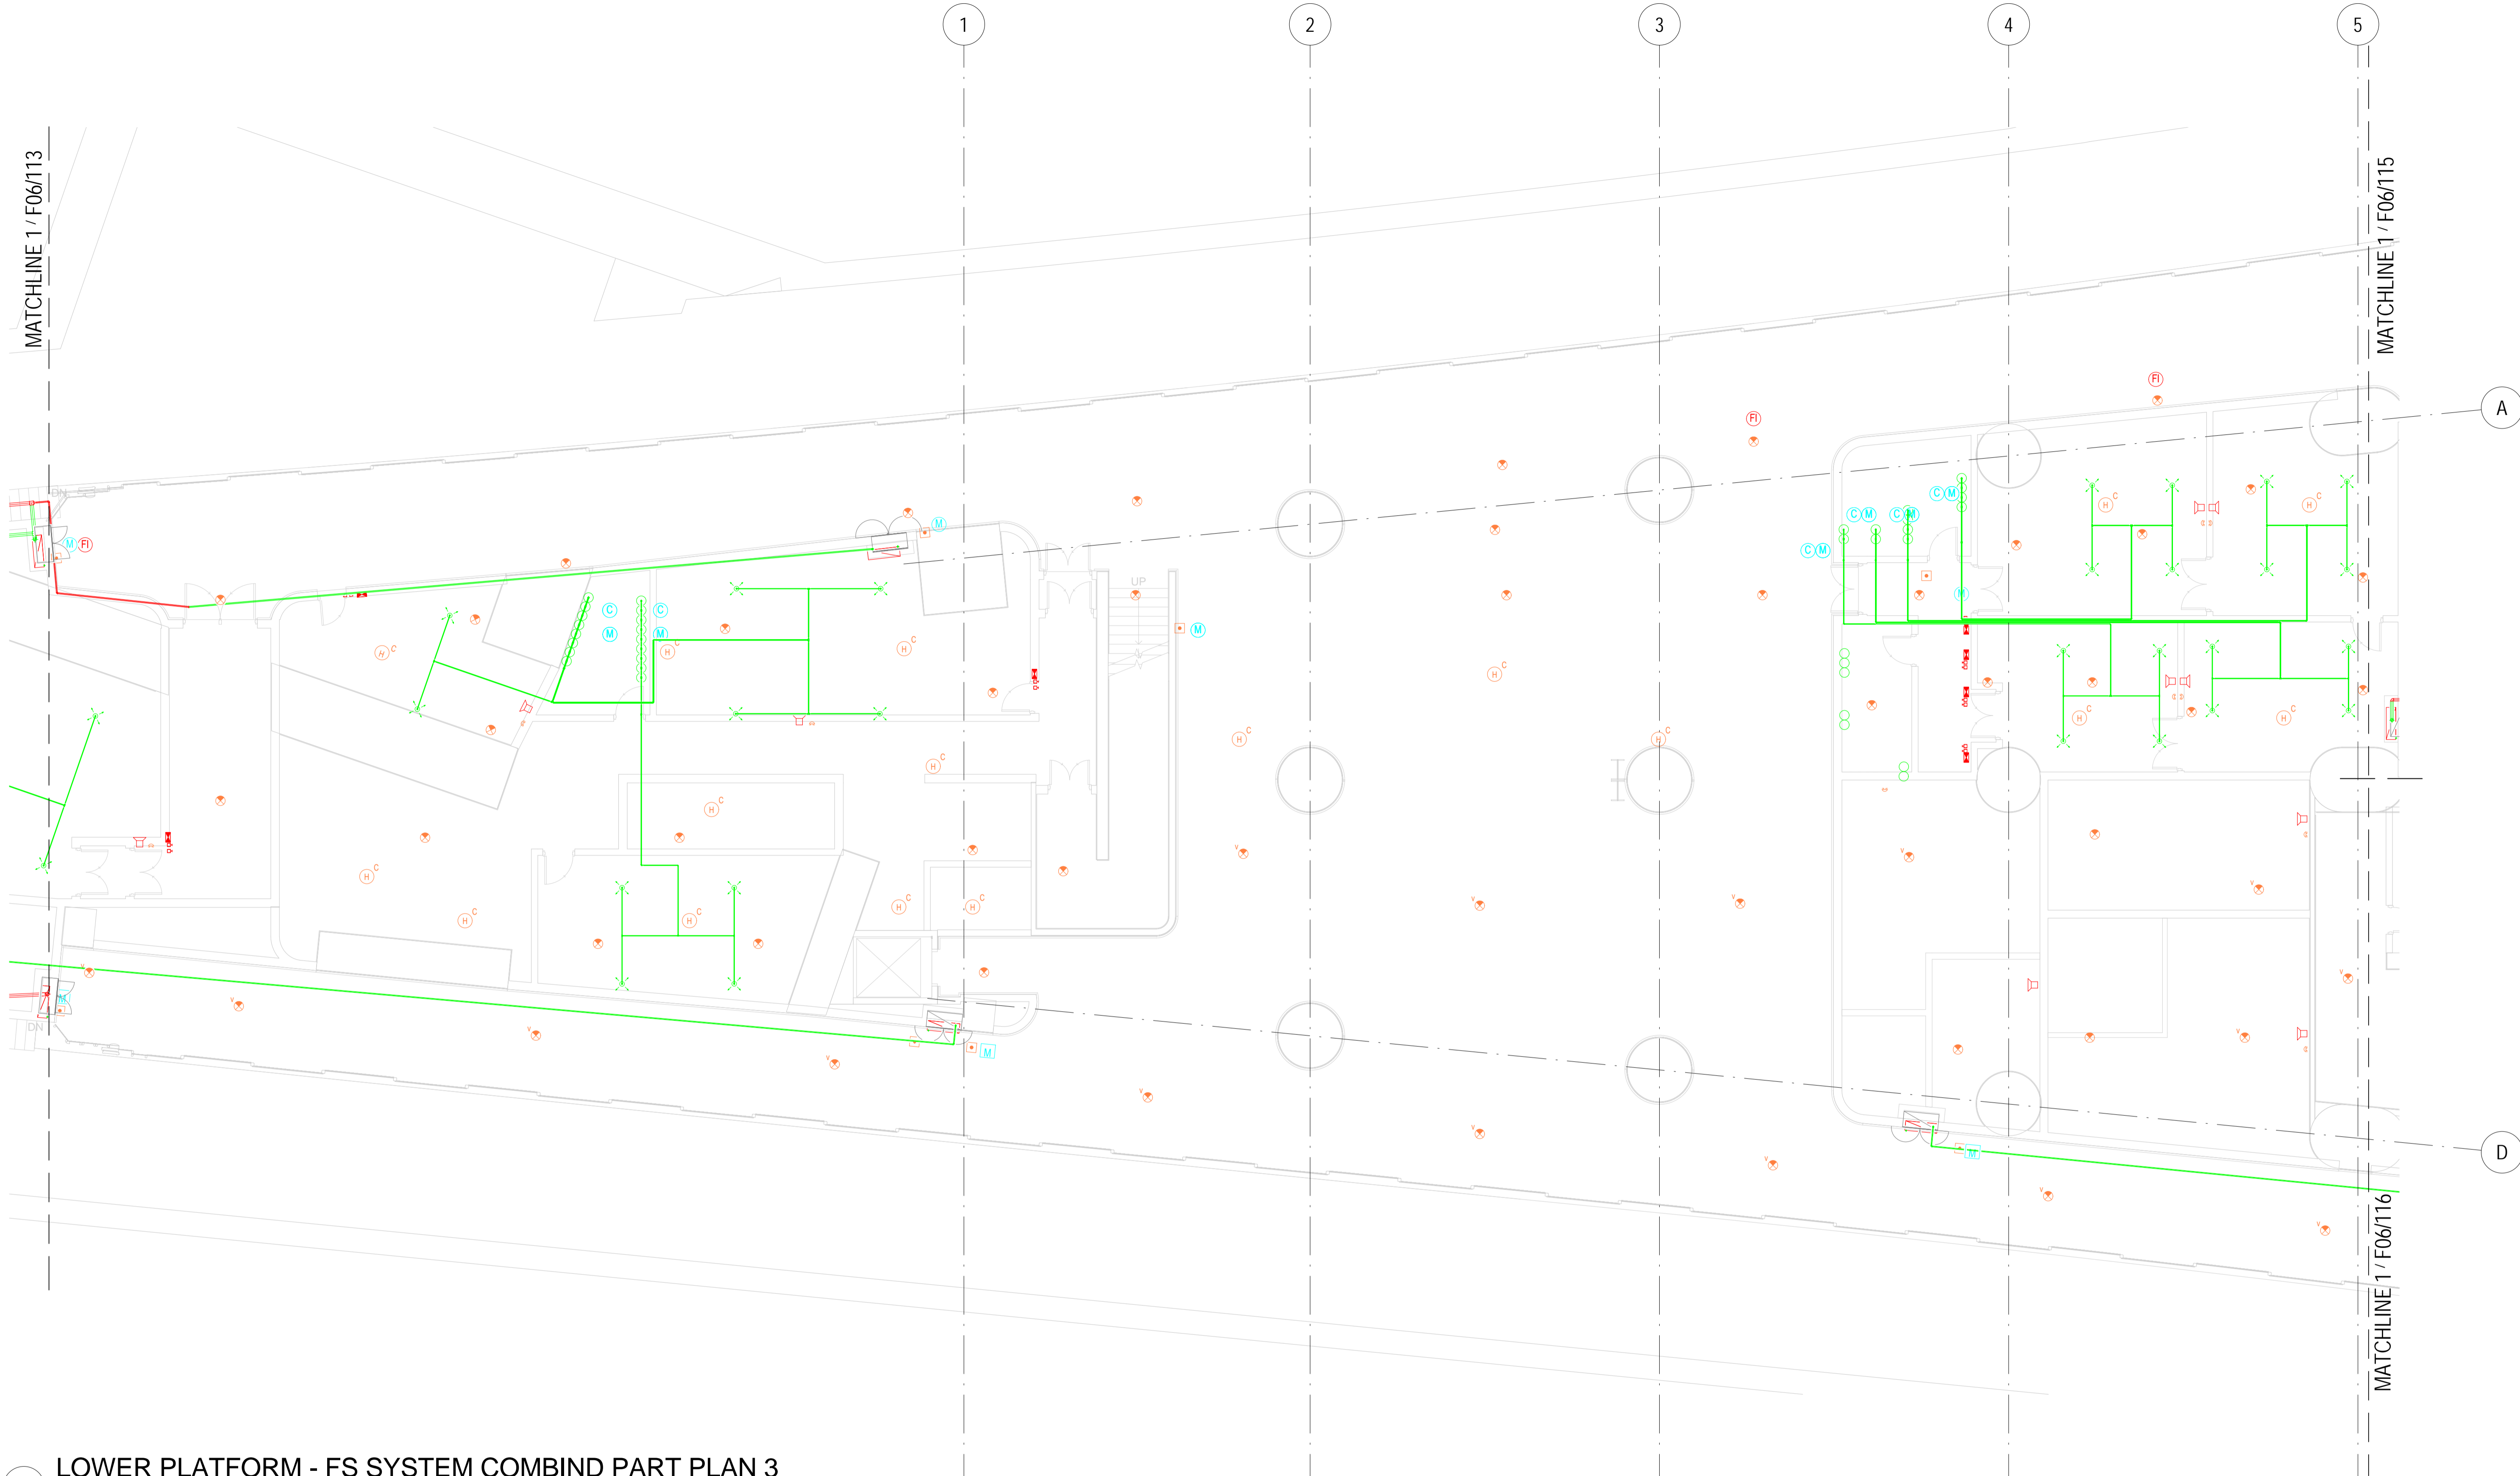


1 LOWER PLATFORM - FS SYSTEM COMBIND PART PLAN 3  
1 : 100

LEGENDS

- SPRINKLER HEAD GAS DRY
- GAGE SHIELDS-SMOKE DETECTOR
- ADDRESSABLE HEAT DETECTOR
- BREAK GLASS UNIT
- FS-FAD-MTR-Gas Bottle
- HOSE REEL
- REMOTE INDICATOR
- CONTROL MODULE (HONEYWELL)
- CONTROL MODULE
- MONITOR MODULE
- PROBE UNIT
- ELECTRONIC SOUNDER ALARM BELL
- SMOKE DETECTOR
- ABOVE CEILING-SMOKE DETECTOR
- ALARM BELL
- FPS-FS-Extinguisher-HK-Put Out Fire
- FLASHING LIGHT
- REMOTE INDICATOR
- CONTACT MONITOR MODULE (THORN)
- FAULT ISOLATOR
- MONITOR MODULE (HONEYWELL)
- RELAY MODULE (THORN)

KEY PLAN

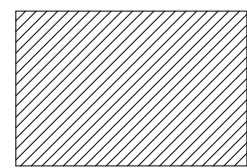



REV	DESCRIPTION	BY	DATE	APP
-----	-------------	----	------	-----

DRAWN	Author
DESIGNED	Designer
CHECKED	Checker
APPROVED	Approver
DATE	MAR 2013
DO NOT SCALE DRAWINGS. ALL DIMENSIONS SHALL BE VERIFIED ON SITE. © MTR CORPORATION LIMITED 2009. COPYRIGHT IN RESPECT OF THIS DRAWING / DOCUMENT IS OWNED BY THE MTR CORPORATION LIMITED OR HONG KONG. NO REPRODUCTION OF THE DRAWING / DOCUMENT OR ANY PART BY WHATEVER MEANS IS PERMITTED WITHOUT THE PRIOR WRITTEN CONSENT OF THE MTR CORPORATION LIMITED.	

ORIGINATOR	
OPERATION DIVISION	
BIM REF.	

TITLE	
CS010-13E FSI UPGRADE AT ADM LOWER PLATFORM - FS SYSTEM - COMBIND PART PLAN 3 SHT 3 OF 7	
SCALE	FIGURE NO.
1:100(A1)	F06/114
REV.	A

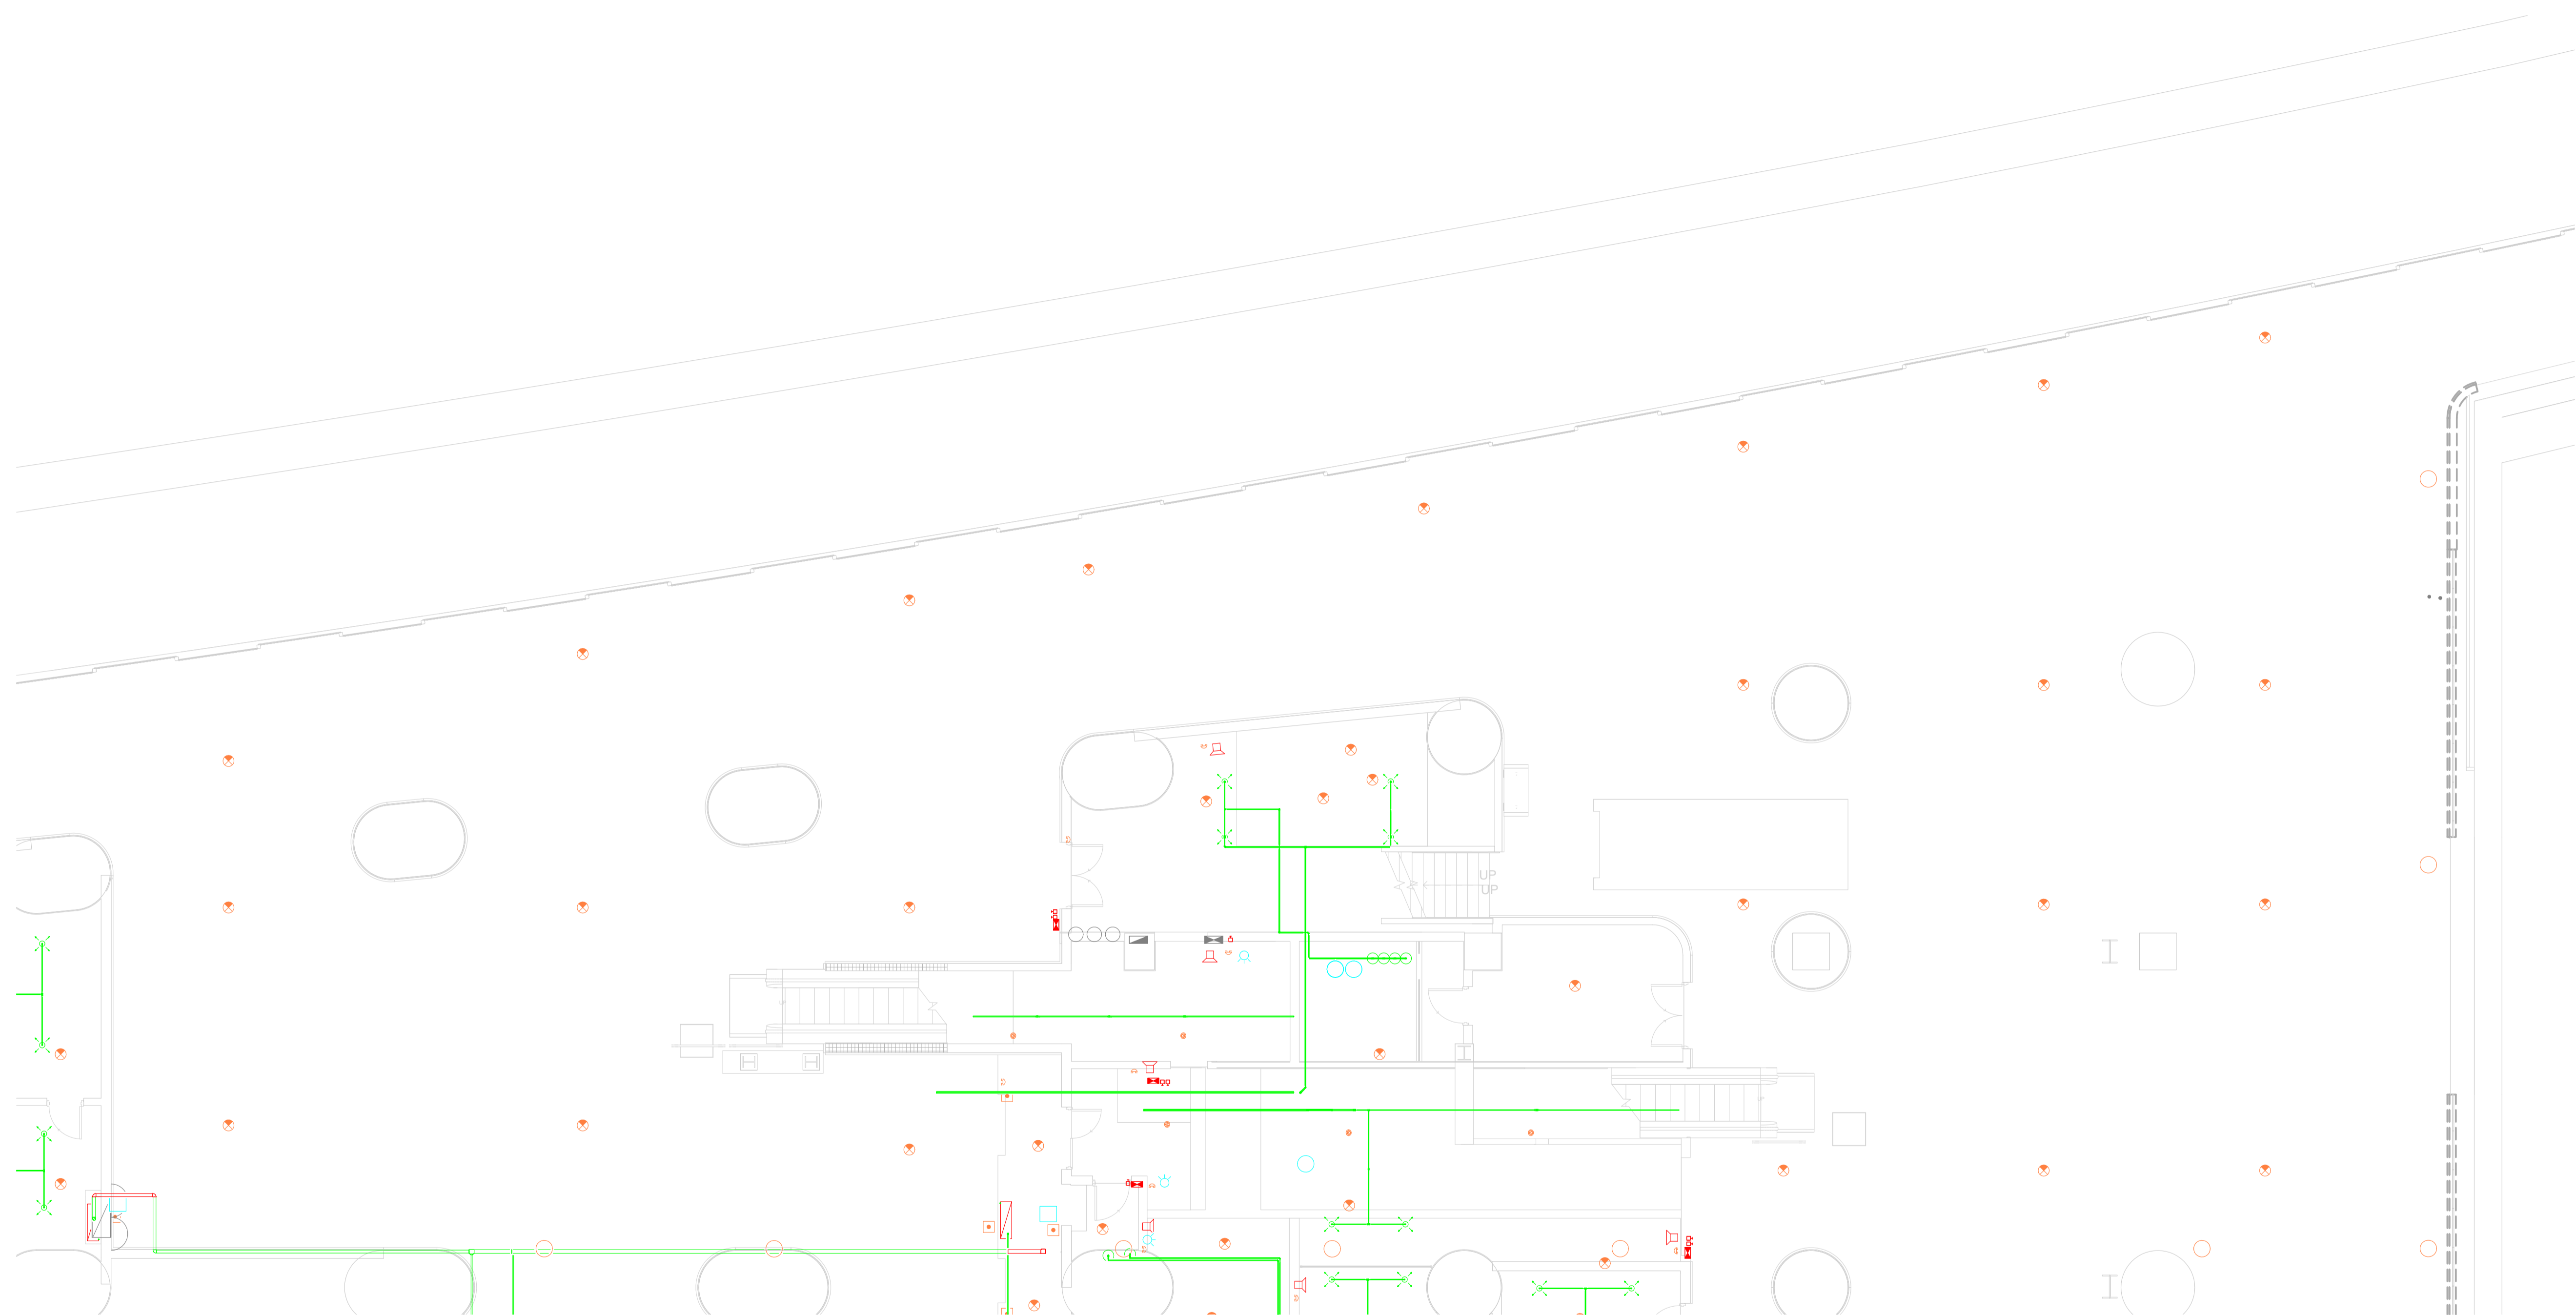

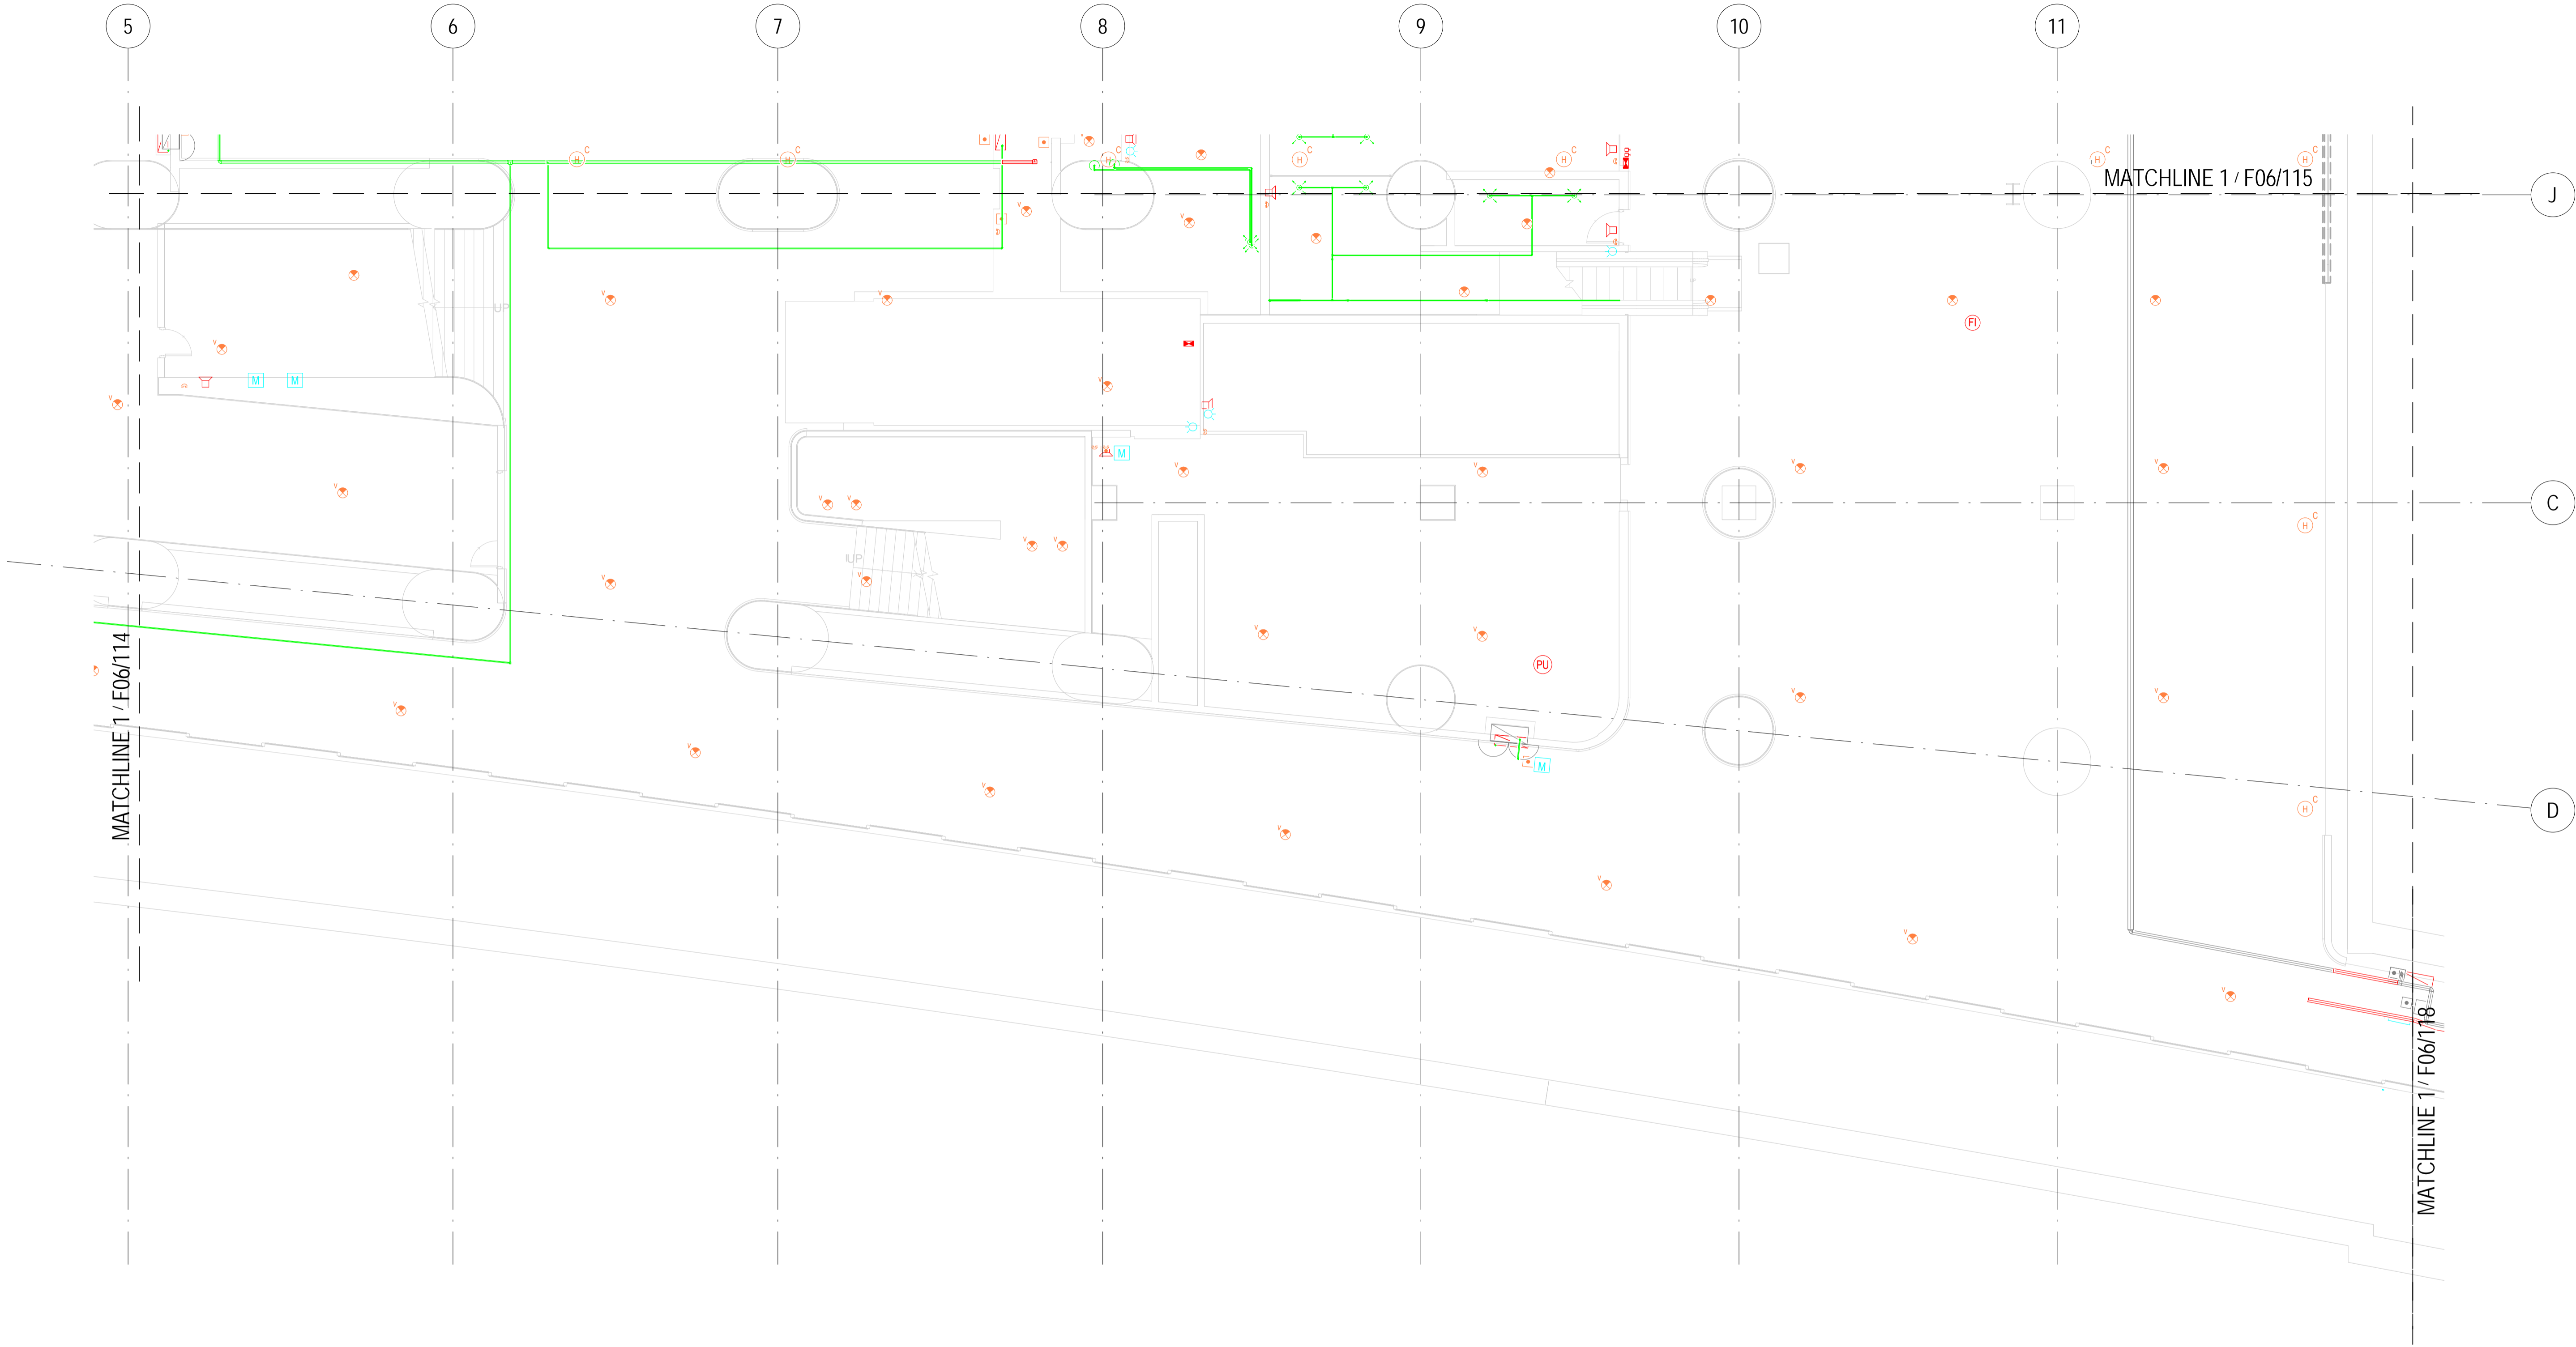

1 LOWER PLATFORM - FS SYSTEM COMBIND PART PLAN 5  
1 : 100

LEGENDS

- SPRINKLER HEAD GAS DRY

ELECTRONIC SOUNDER ALARM BELL

GAGE SHIELDS-SMOKE DETECTOR

SMOKE DETECTOR

ADDRESSABLE HEAT DETECTOR

ABOVE CEILING-SMOKE DETECTOR

BREAK GLASS UNIT

ALARM BELL

FS-FAD-MTR-Gas Bottle

FPS-FS-Extinguisher-HK-Put Out Fire

HOSE REEL

FLASHING LIGHT

REMOTE INDICATOR

CONTROL MODULE (HONEYWELL)

CONTROL MODULE

MONITOR MODULE

MONITOR MODULE (HONEYWELL)

PROBE UNIT


RELAY MODULE (THORN)

FAULT ISOLATOR
- CONTACT MONITOR MODULE (THORN)

RELAY MODULE (THORN)

KEY PLAN							DRAWN Author		OPERATION DIVISION		TITLE CS010-13E FSI UPGRADE AT ADM LOWER PLATFORM - FS SYSTEM - COMBIND PART PLAN 5 SHT 5 OF 7	SCALE 1:100(A1)	FIGURE NO. F06/116	REV. A
					DESIGNED Designer									
					CHECKED Checker									
					APPROVED Approver									
					DATE MAR 2013		ORIGINATOR							
					DO NOT SCALE DRAWINGS. ALL DIMENSIONS SHALL BE VERIFIED ON SITE. © MTR CORPORATION LIMITED 2009. COPYRIGHT IN RESPECT OF THIS DRAWING / DOCUMENT IS OWNED BY THE MTR CORPORATION LIMITED OF HONG KONG. NO REPRODUCTION OF THE DRAWING / DOCUMENT OR ANY PART BY WHATEVER MEANS IS PERMITTED WITHOUT THE PRIOR WRITTEN CONSENT OF THE MTR CORPORATION LIMITED.		BIM REF.							
REV	DESCRIPTION				BY	DATE	APP							

MATCHLINE 1 / F06/115

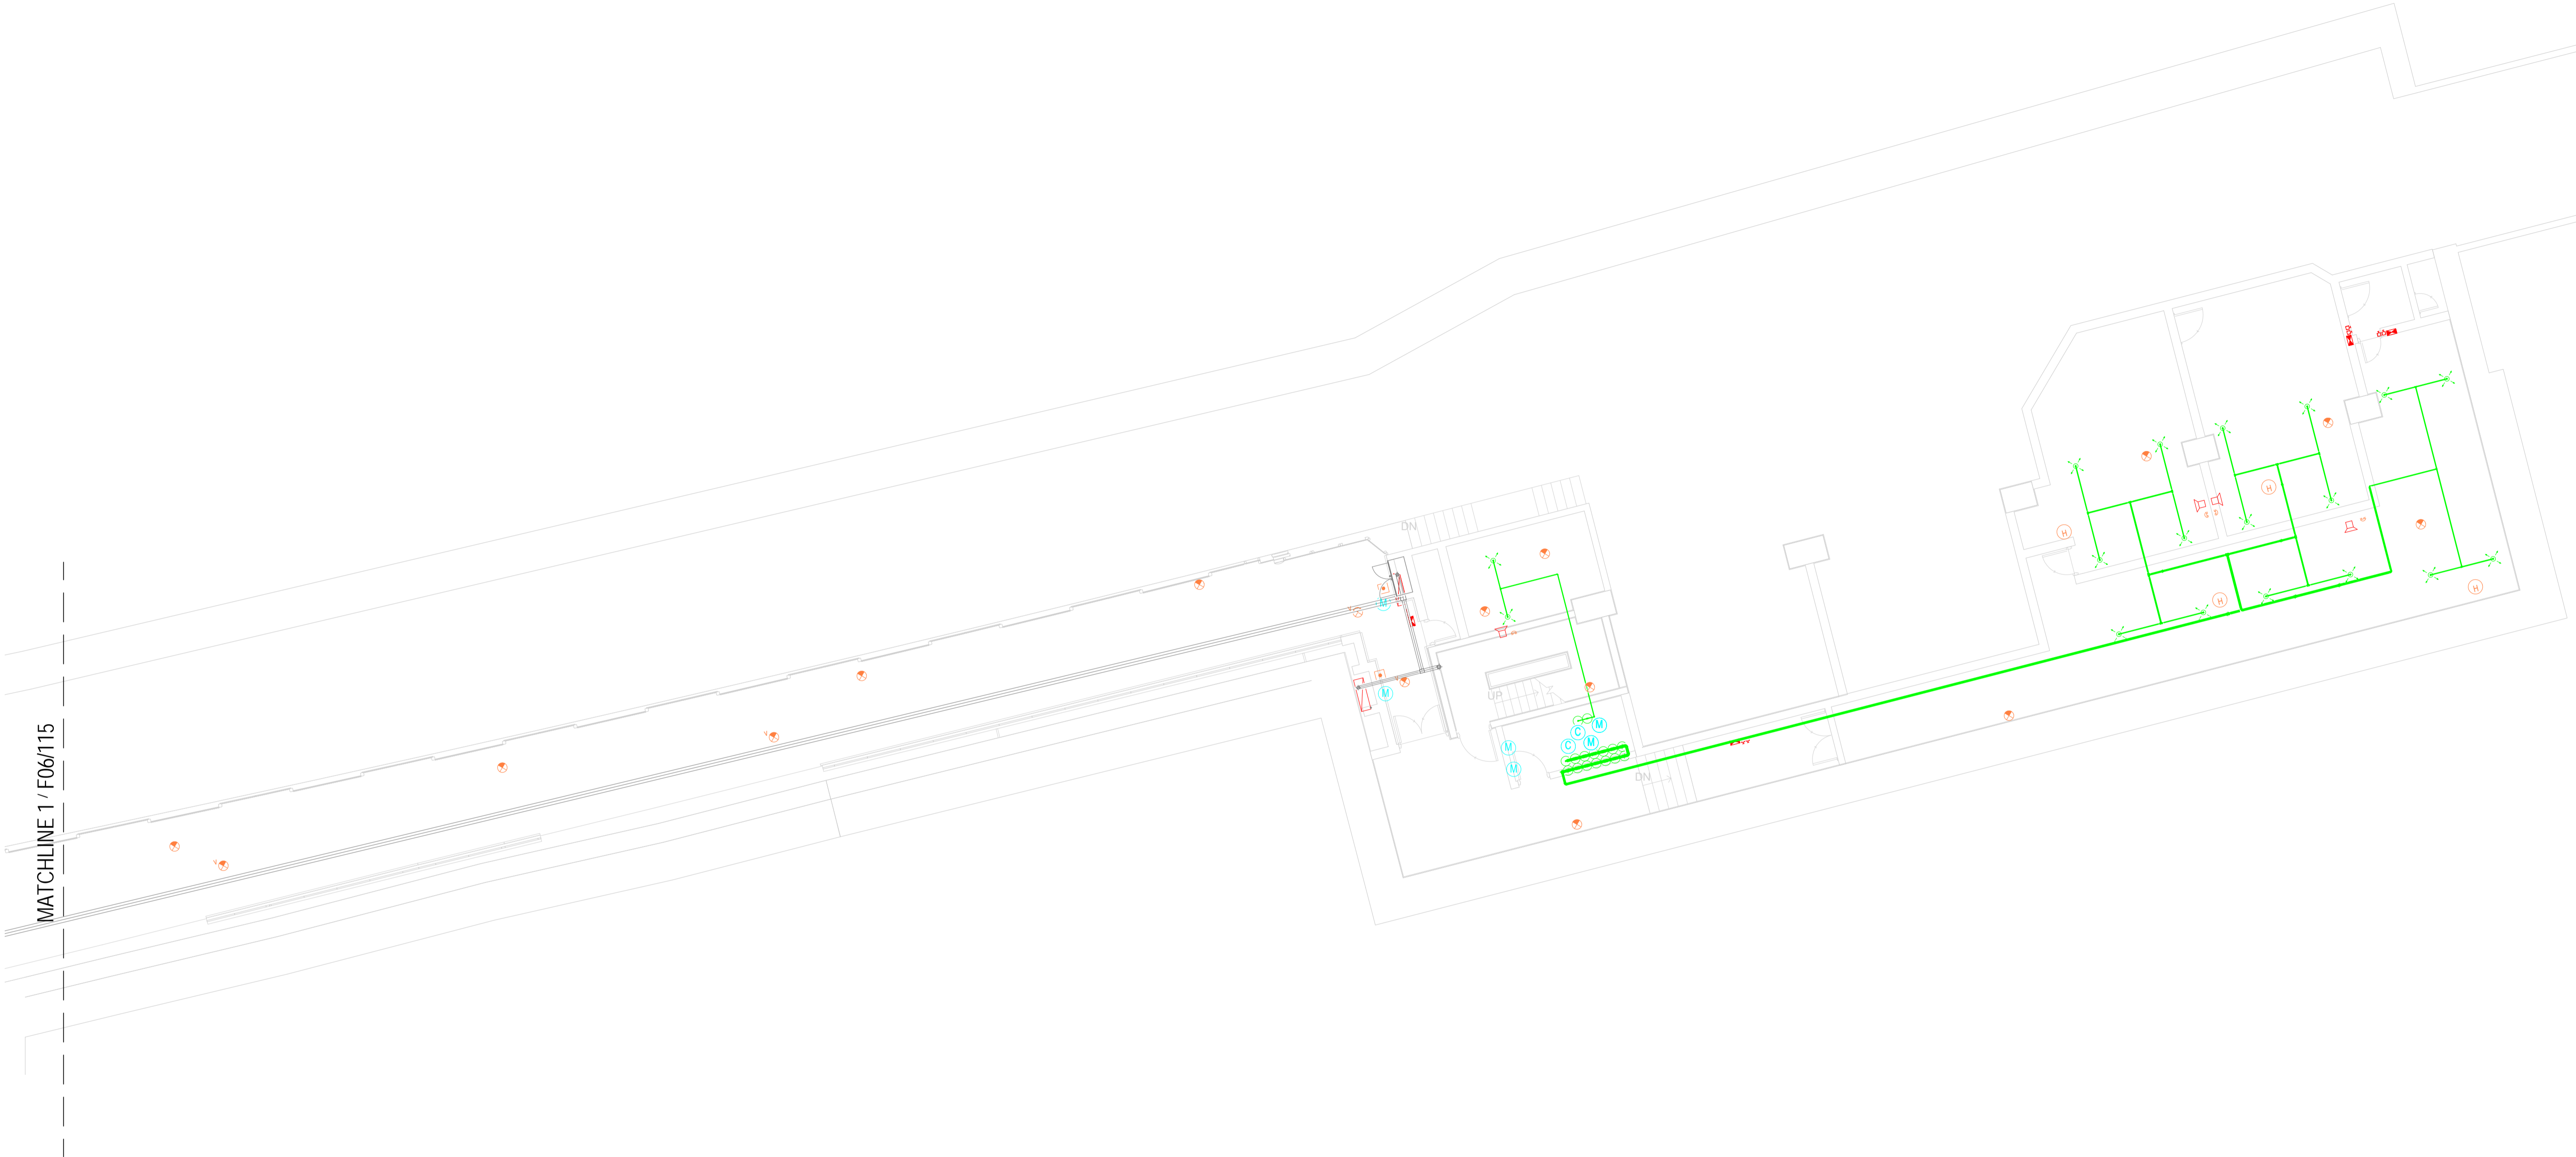

1

LOWER PLATFORM - FS SYSTEM COMBIND PART PLAN 6

1 : 100

LEGENDS

- SPRINKLER HEAD GAS DRY
- GAGE SHIELDS-SMOKE DETECTOR
- ADDRESSABLE HEAT DETECTOR
- BREAK GLASS UNIT
- FS-FAD-MTR-Gas Bottle
- HOSE REEL
- REMOTE INDICATOR
- CONTROL MODULE (HONEYWELL)
- CONTROL MODULE
- MONITOR MODULE
- PROBE UNIT
- ELECTRONIC SOUNDER ALARM BELL
- SMOKE DETECTOR
- ABOVE CEILING-SMOKE DETECTOR
- ALARM BELL
- FPS-FS-Extinguisher-HK-Put Out Fire
- FLASHING LIGHT
- REMOTE INDICATOR
- CONTACT MONITOR MODULE (THORN)
- FAULT ISOLATOR
- MONITOR MODULE (HONEYWELL)
- RELAY MODULE (THORN)


KEY PLAN

REV		DESCRIPTION	BY	DATE	APP

DRAWN	Author
DESIGNED	Designer
CHECKED	Checker
APPROVED	Approver
DATE	MAR 2013
DO NOT SCALE DRAWINGS. ALL DIMENSIONS SHALL BE VERIFIED ON SITE. © MTR CORPORATION LIMITED 2009. COPYRIGHT IN RESPECT OF THIS DRAWING / DOCUMENT IS OWNED BY THE MTR CORPORATION LIMITED OF HONG KONG. NO REPRODUCTION OF THE DRAWING / DOCUMENT OR ANY PART BY WHATEVER MEANS IS PERMITTED WITHOUT THE PRIOR WRITTEN CONSENT OF THE MTR CORPORATION LIMITED.	

ORIGINATOR	
OPERATION DIVISION	
BIM REF.	

TITLE	
CS010-13E FSI UPGRADE AT ADM LOWER PLATFORM - FS SYSTEM - COMBIND PART PLAN SHT 6 OF 7	
SCALE	FIGURE NO.
1:100(A1)	F06/117
REV.	A

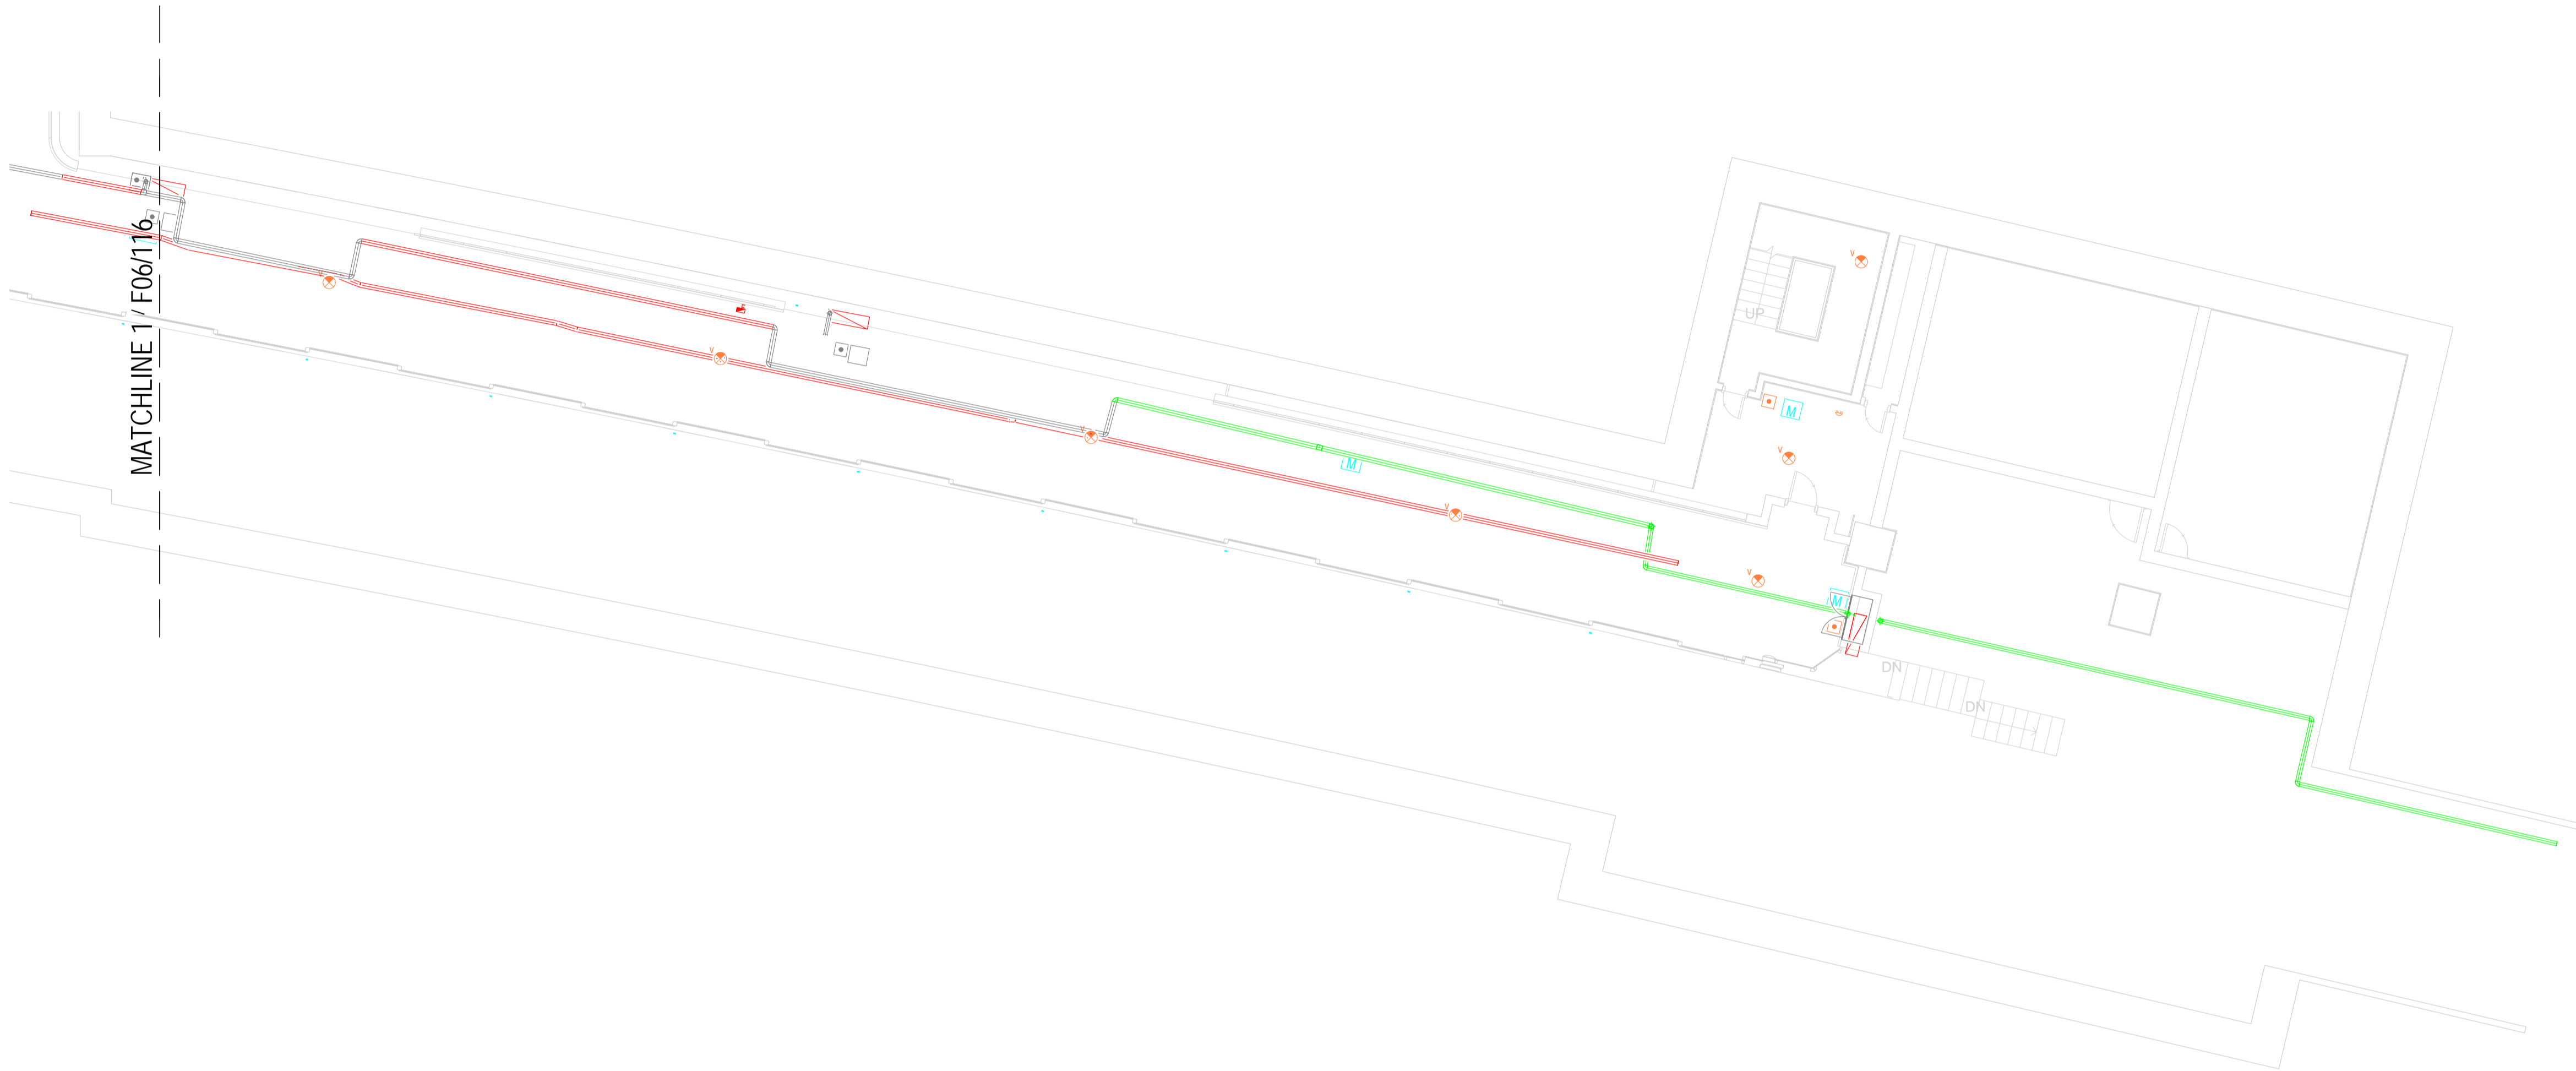

1

LOWER PLATFORM - FS SYSTEM COMBIND PART PLAN 7

1 : 100

LEGENDS

- SPRINKLER HEAD GAS DRY
- GAGE SHIELDS-SMOKE DETECTOR
- ADDRESSABLE HEAT DETECTOR
- BREAK GLASS UNIT
- FS-FAD-MTR-Gas Bottle
- HOSE REEL
- REMOTE INDICATOR
- CONTROL MODULE (HONEYWELL)
- CONTROL MODULE
- MONITOR MODULE
- PROBE UNIT
- ELECTRONIC SOUNDER ALARM BELL
- SMOKE DETECTOR
- ABOVE CEILING-SMOKE DETECTOR
- ALARM BELL
- FPS-FS-Extinguisher-HK-Put Out Fire
- FLASHING LIGHT
- REMOTE INDICATOR
- CONTACT MONITOR MODULE (THORN)
- FAULT ISOLATOR
- MONITOR MODULE (HONEYWELL)
- RELAY MODULE (THORN)


KEY PLAN

REV	DESCRIPTION	BY	DATE	APP


DRAWN	Author
DESIGNED	Designer
CHECKED	Checker
APPROVED	Approver
DATE	MAR 2013
DO NOT SCALE DRAWINGS. ALL DIMENSIONS SHALL BE VERIFIED ON SITE. © MTR CORPORATION LIMITED 2009. COPYRIGHT IN RESPECT OF THIS DRAWING / DOCUMENT IS OWNED BY THE MTR CORPORATION LIMITED OF HONG KONG. NO REPRODUCTION OF THE DRAWING / DOCUMENT OR ANY PART BY WHATEVER MEANS IS PERMITTED WITHOUT THE PRIOR WRITTEN CONSENT OF THE MTR CORPORATION LIMITED.	

OPERATION DIVISION	
ORIGINATOR	
BIM REF.	


TITLE		
CS010-13E FSI UPGRADE AT ADM LOWER PLATFORM - FS SYSTEM - COMBIND PART PLAN SHT 7 OF 7		
SCALE	FIGURE NO.	REV.
1:100(A1)	F06/118	A

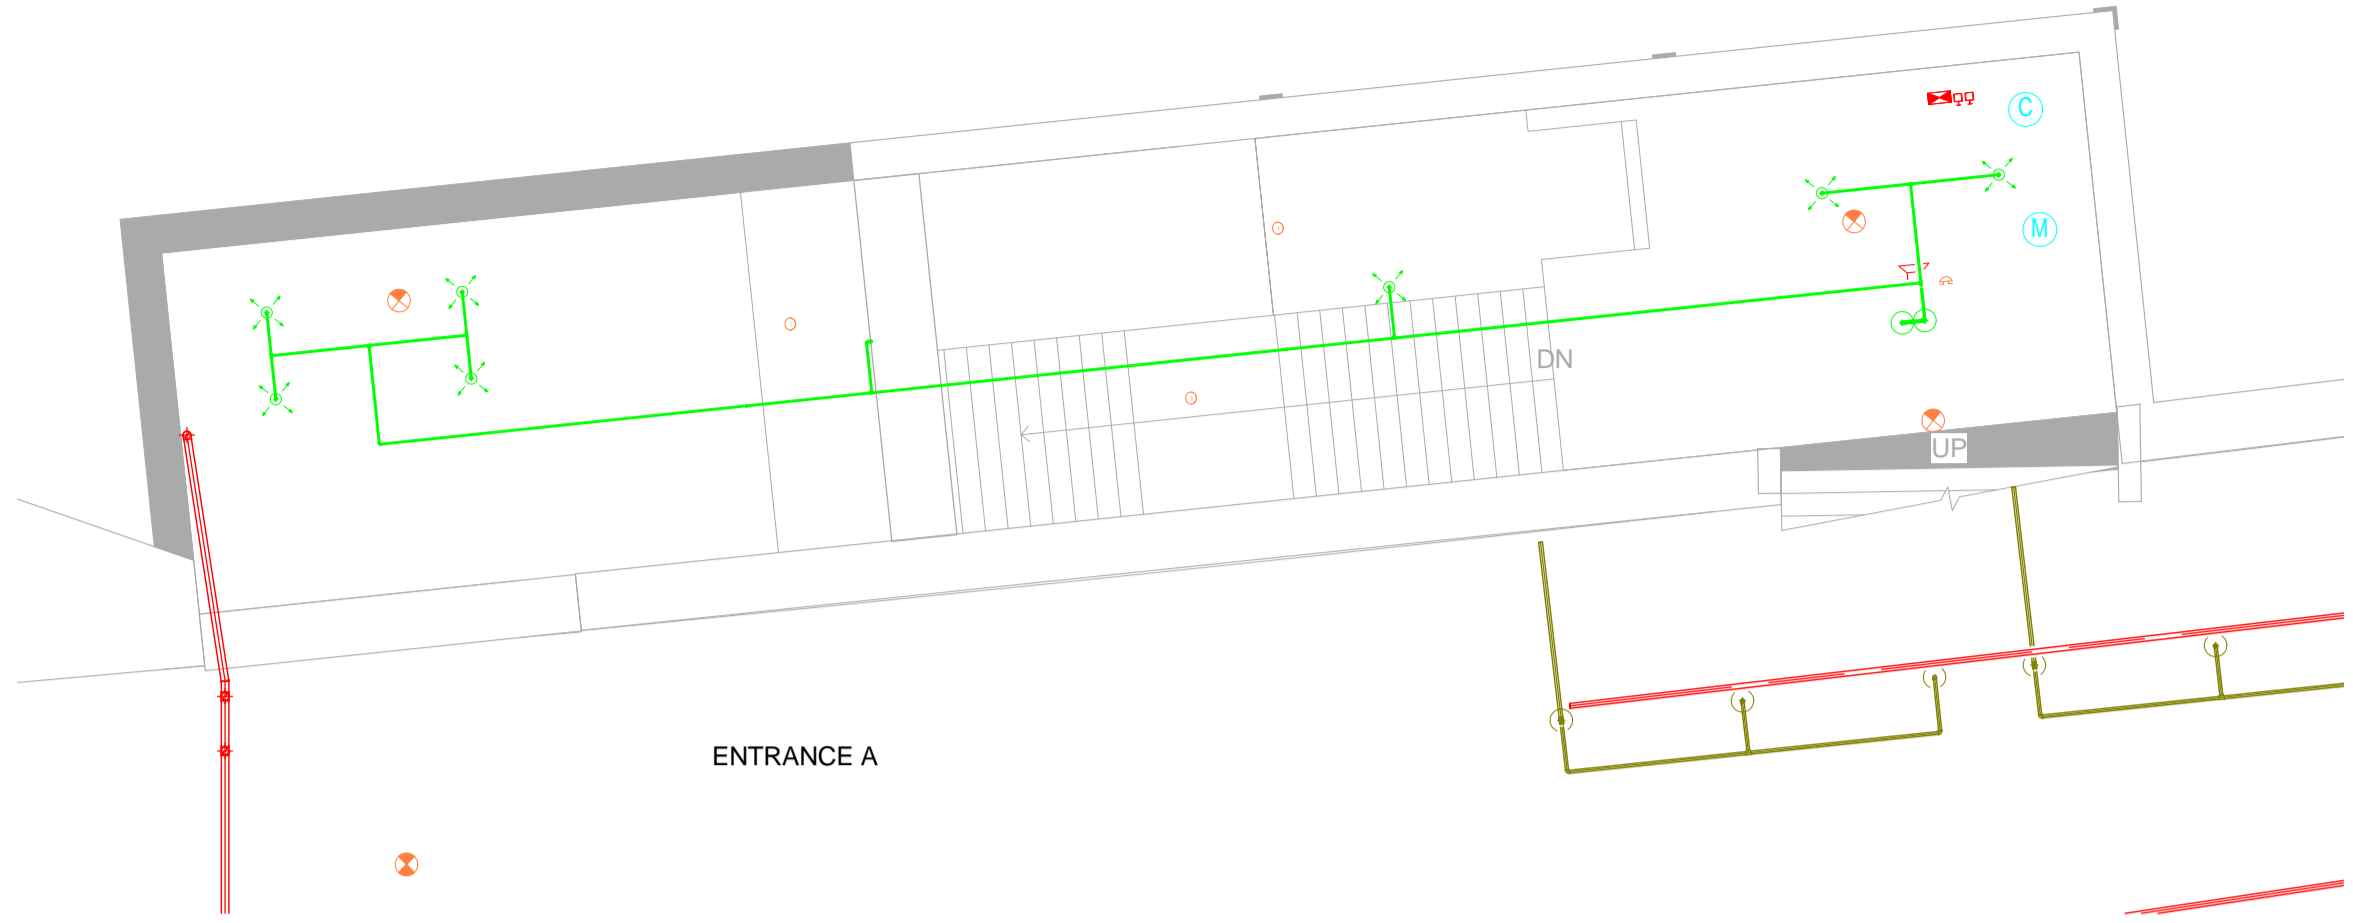


1 ENTRANCE A FLOOR PLAN  
1 : 100

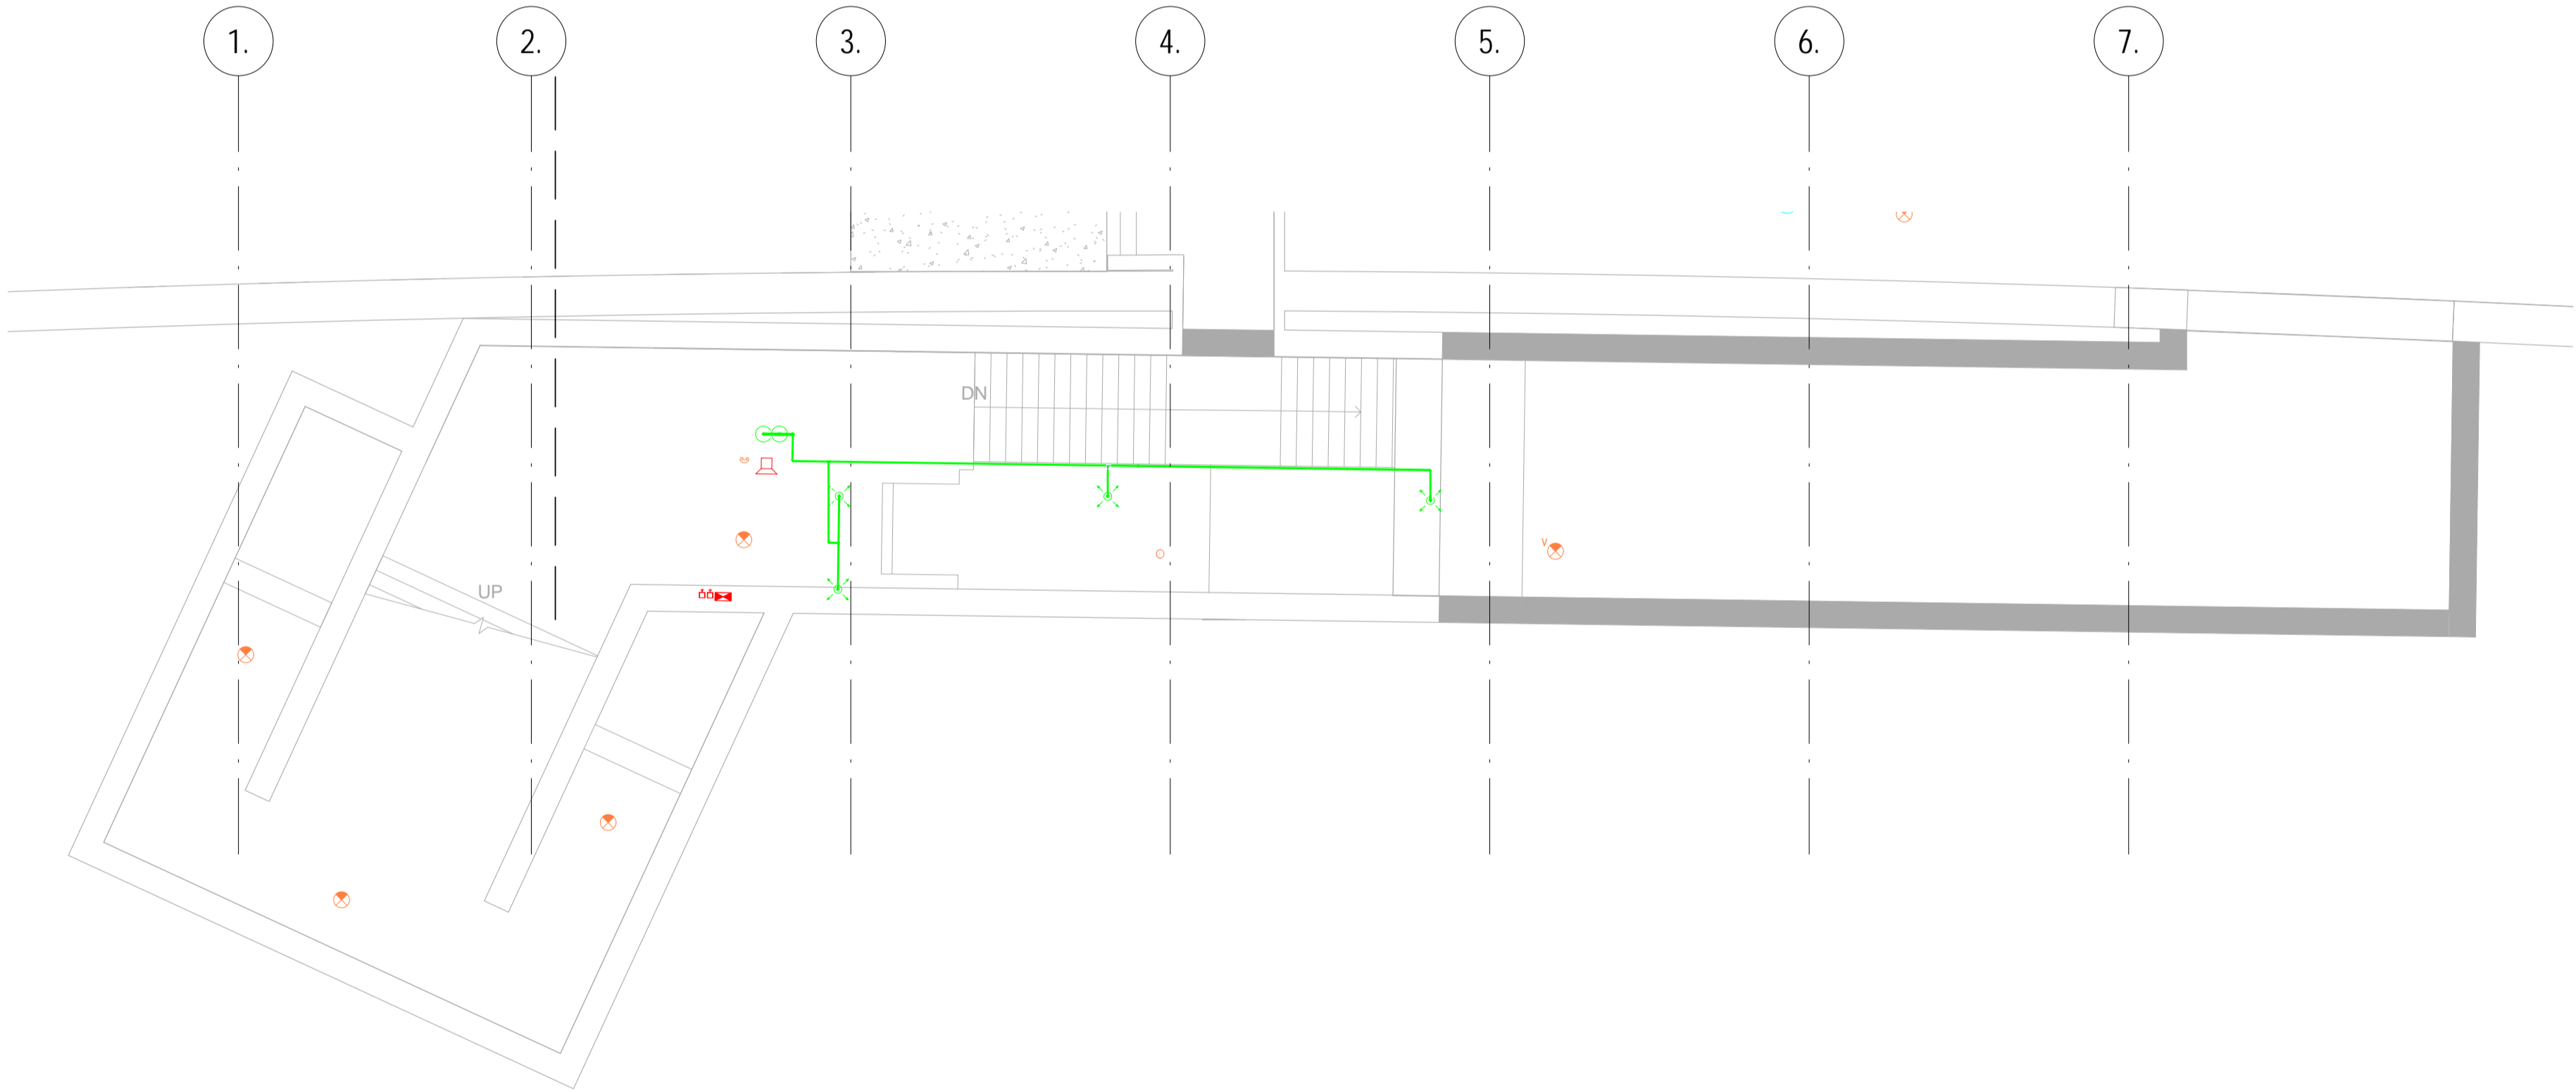

2 ENTRANCE B FLOOR PLAN  
1 : 100

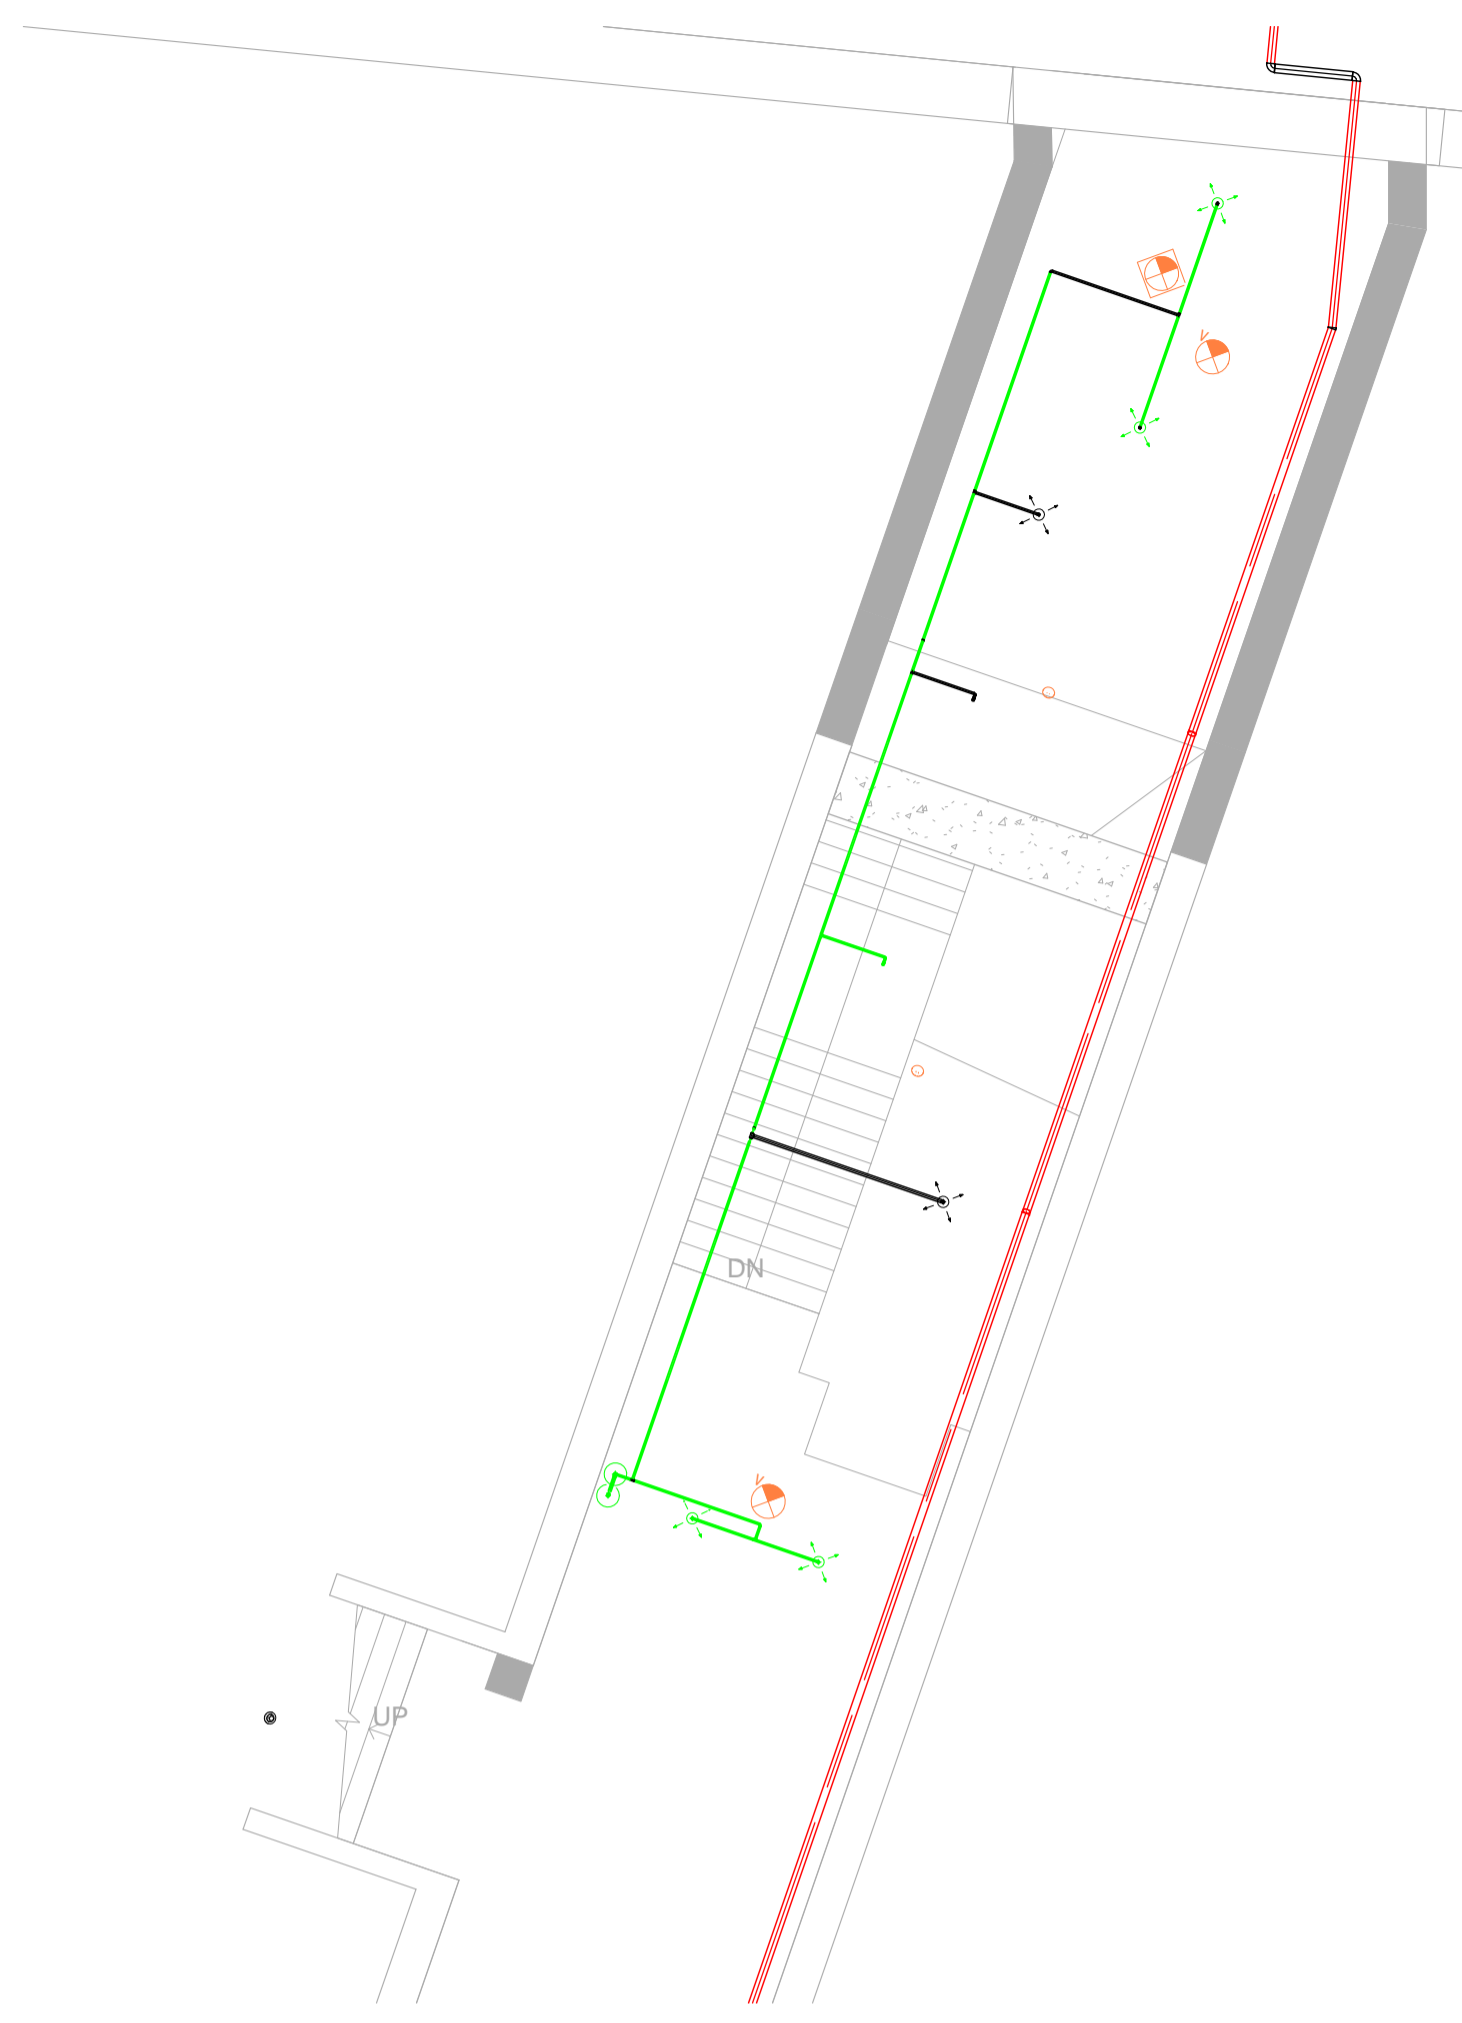


3 ENTRANCE C FLOOR PLAN  
1 : 100

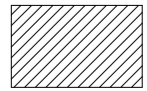

DRAWN	Author
DESIGNED	Designer
CHECKED	Checker
APPROVED	Approver
DATE	MAR 2013
DO NOT SCALE DRAWINGS. ALL DIMENSIONS SHALL BE VERIFIED ON SITE. © MTR CORPORATION LIMITED 2008. COPYRIGHT IN RESPECT OF THIS DRAWING / DOCUMENT IS OWNED BY THE MTR CORPORATION LIMITED OF HONG KONG. NO REPRODUCTION OF THE DRAWING / DOCUMENT OR ANY PART BY WHATEVER MEANS IS PERMITTED WITHOUT THE PRIOR WRITTEN CONSENT OF THE MTR CORPORATION LIMITED.	

ORIGINATOR	
OPERATION DIVISION	
BIM REF.	

TITLE		REV.	
CS010-13E		A	
FSI UPGRADE AT ADM		F06/122	
ENTRANCE A,B & C			
FLOOR PLAN			
SCALE	FIGURE NO.		
1:100(A1)			

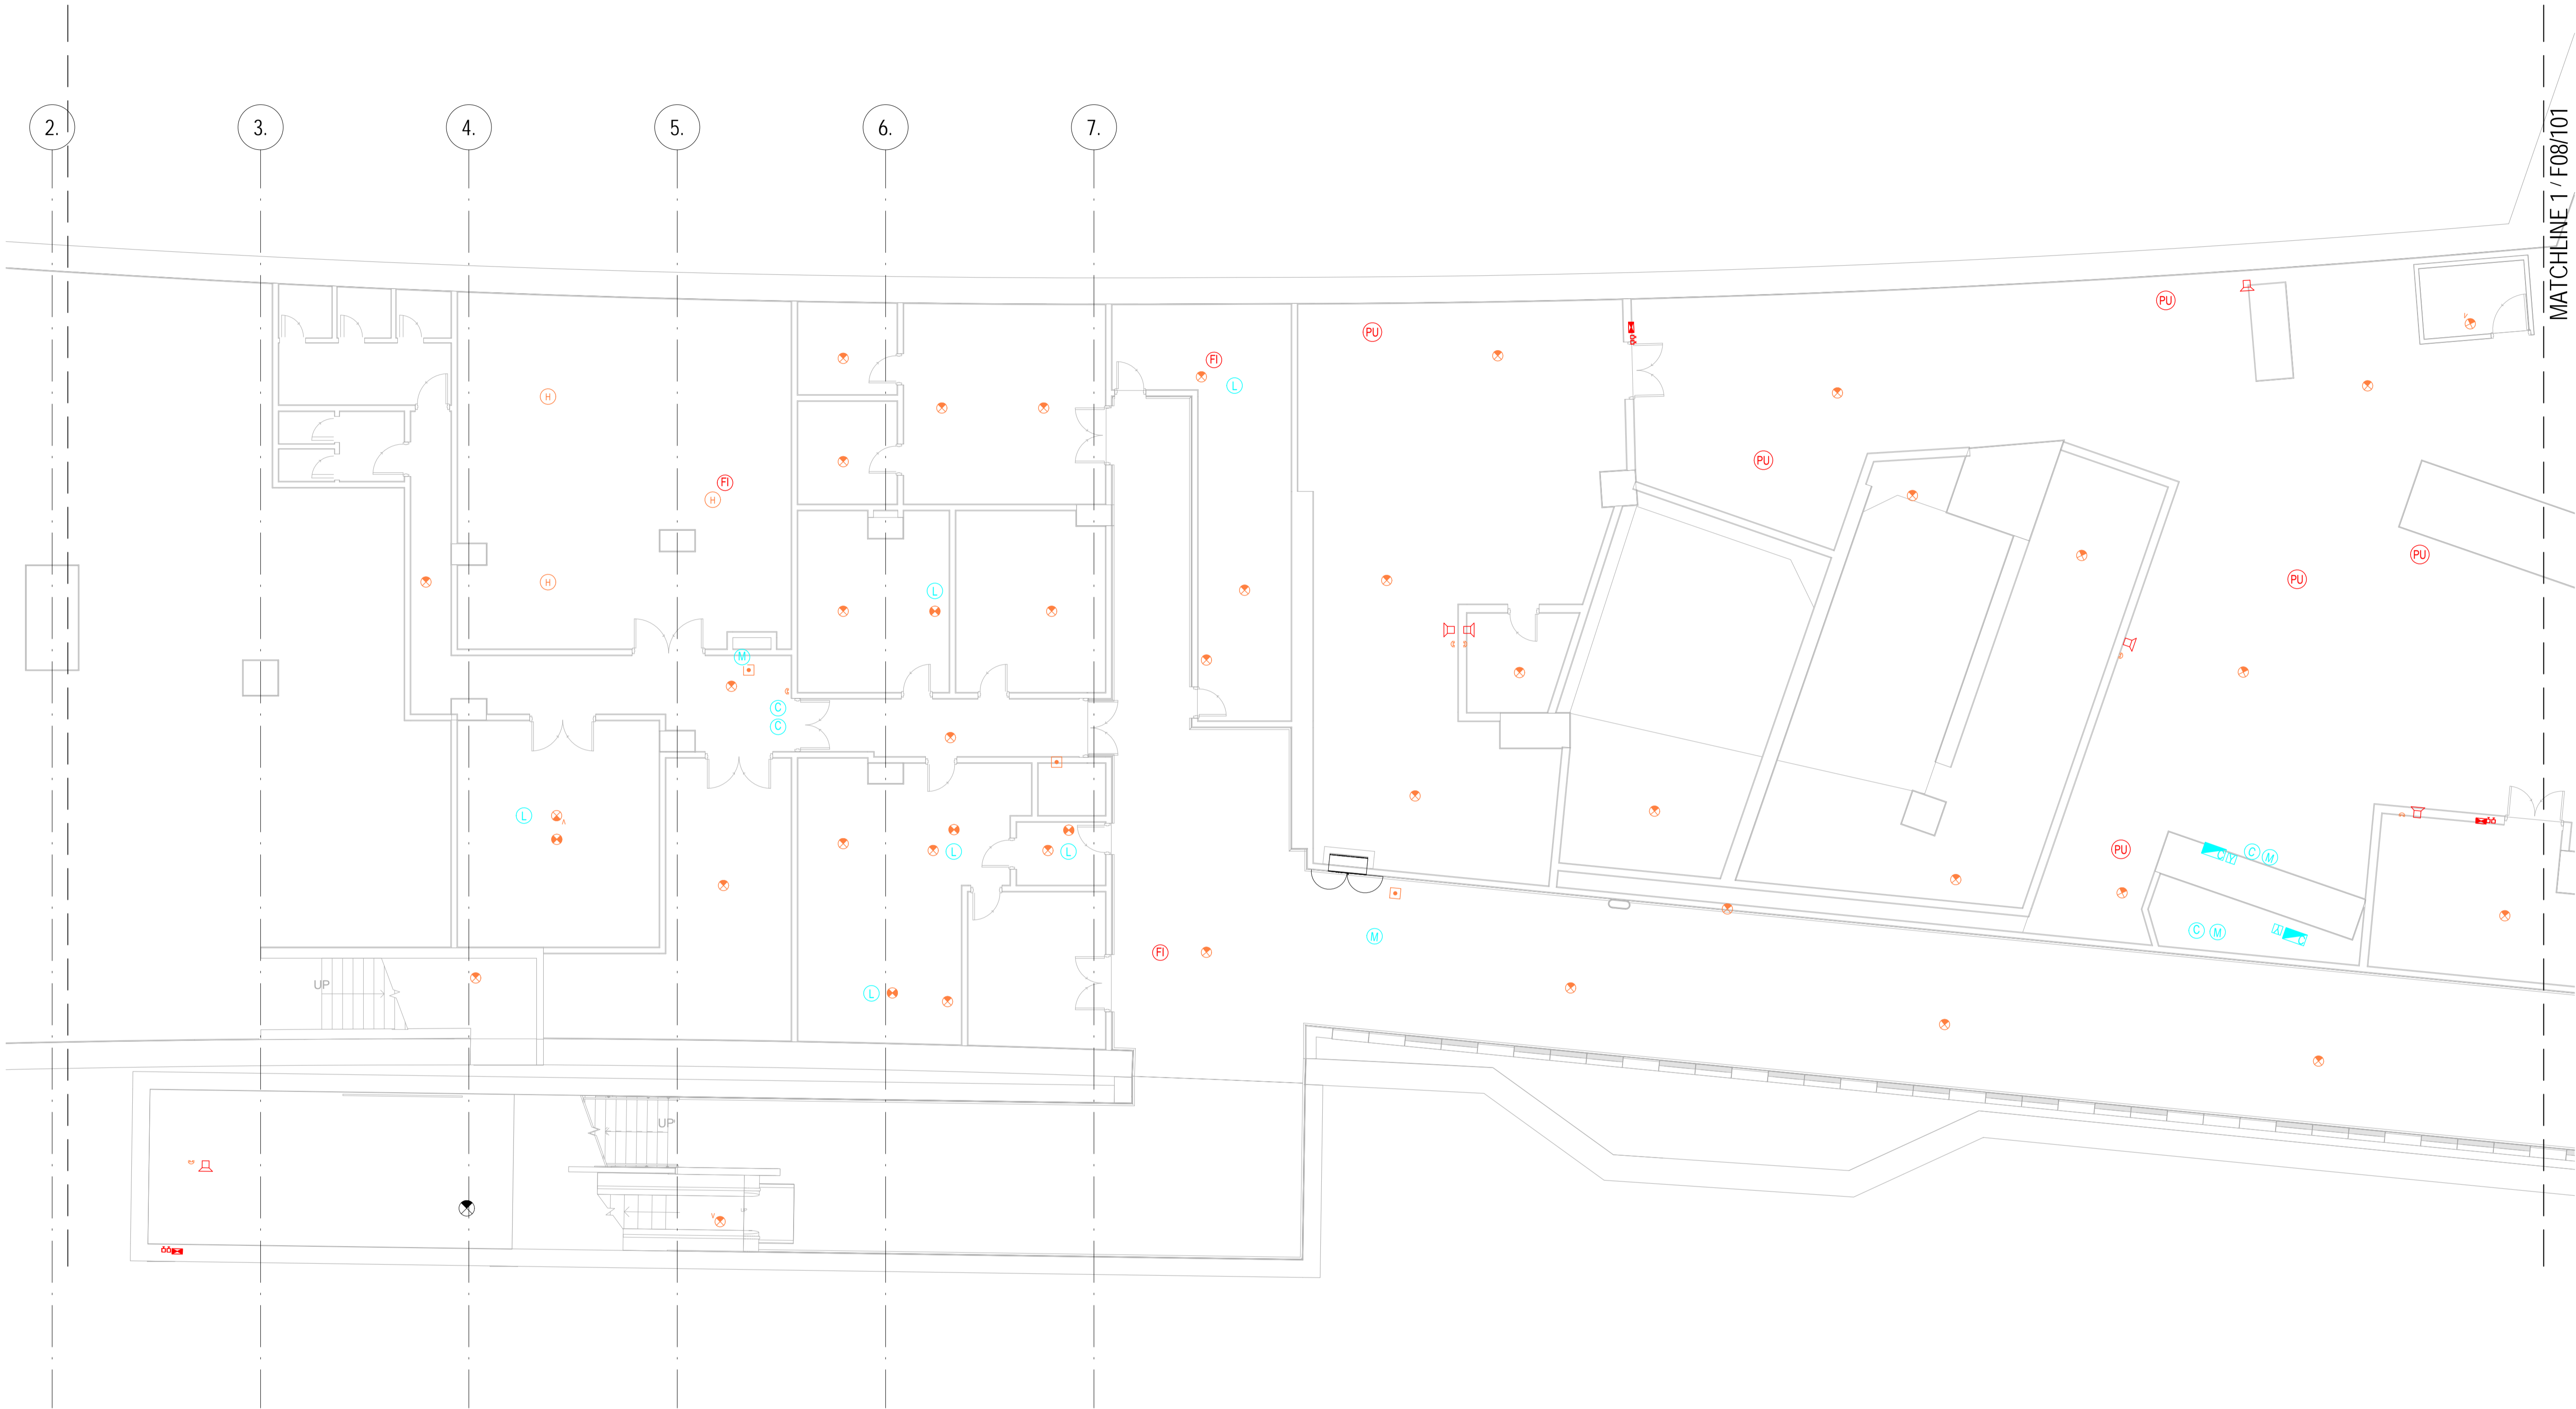


MATCHLINE 1 F08/101

**1 CONCOURSE LEVEL - FS SYSTEM HEAT & SMOKE DETECTORS PART PLAN 1**  
1 : 100

LEGENDS

- ALARM BELL
- ELECTRONIC SOUNDER ALARM BELL
- GAGE SHIELDS-SMOKE DETECTOR
- SMOKE DETECTOR
- ABOVE CEILING-SMOKE DETECTOR
- ADDRESSABLE HEAT DETECTOR
- BREAK GLASS UNIT
- FLASHING LIGHT
- FS-FAD-MTR-Gas Bottle
- CONTROL MODULE (HONEYWELL)
- CONTROL MODULE
- FAULT ISOLATOR
- MONITOR MODULE
- MONITOR MODULE (HONEYWELL)
- PROBE UNIT
- RELAY MODULE (THORN)
- REMOTE INDICATOR
- REMOTE INDICATOR

KEY PLAN								
	REV	DESCRIPTION	BY	DATE	APP	DRAWN	Author	TITLE CS010-13E FSI UPGRADE AT ADM CONCOURSE LEVEL - FS SYSTEM HEAT & SMOKE DETECTORS <del>PART PLAN</del>
						DESIGNED	Designer	
						CHECKED	Checker	
						APPROVED	Approver	
DATE	MAR 2013	ORIGINATOR	OPERATION DIVISION	BIM REF.	SCALE	FIGURE NO.	REV.	
DO NOT SCALE DRAWINGS. ALL DIMENSIONS SHALL BE VERIFIED ON SITE. © MTR CORPORATION LIMITED 2008. COPYRIGHT IN RESPECT OF THIS DRAWING / DOCUMENT IS OWNED BY THE MTR CORPORATION LIMITED OF HONG KONG. NO REPRODUCTION OF THE DRAWING / DOCUMENT OR ANY PART BY WHATEVER MEANS IS PERMITTED WITHOUT THE PRIOR WRITTEN CONSENT OF THE MTR CORPORATION LIMITED.					1:100(A1)	F08/100	A	





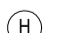











 


MATCHLINE 1 / F08/100

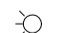MATCHLINE 1 / F08/102

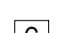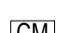
MATCHLINE 1 / F08/103

1 CONOURSE LEVEL - FS SYSTEM HEAT & SMOKE DETECTORS PART PLAN 2  
1 : 100

LEGENDS

-  ALARM BELL
-  ELECTRONIC SOUNDER ALARM BELL
-  GAGE SHIELDS-SMOKE DETECTOR
-  SMOKE DETECTOR
-  ADDRESSABLE HEAT DETECTOR
-  ABOVE CEILING-SMOKE DETECTOR
-  BREAK GLASS UNIT
-  FLASHING LIGHT
-  FS-FAD-MTR-Gas Bottle
-  REMOTE INDICATOR
-  CONTROL MODULE (HONEYWELL)
-  CONTACT MONITOR MODULE (THORN)
-  CONTROL MODULE
-  FAULT ISOLATOR
-  MONITOR MODULE
-  MONITOR MODULE (HONEYWELL)
-  PROBE UNIT
-  RELAY MODULE (THORN)
-  REMOTE INDICATOR

KEY PLAN

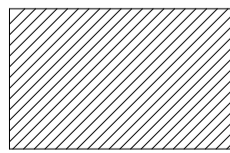


REV	DESCRIPTION	BY	DATE	APP
-----	-------------	----	------	-----

DRAWN	Author
DESIGNED	Designer
CHECKED	Checker
APPROVED	Approver
DATE	MAR 2013
DO NOT SCALE DRAWINGS. ALL DIMENSIONS SHALL BE VERIFIED ON SITE. MTR CORPORATION LIMITED 2008 COPYRIGHT IN RESPECT OF THIS DRAWING / DOCUMENT IS OWNED BY THE MTR CORPORATION LIMITED OR HONG KONG. NO REPRODUCTION OF THE DRAWING / DOCUMENT OR ANY PART BY WHATEVER MEANS IS PERMITTED WITHOUT THE PRIOR WRITTEN CONSENT OF THE MTR CORPORATION LIMITED.	

ORIGINATOR	
OPERATION DIVISION	
BIM REF.	


TITLE	
CS010-13E FSI UPGRADE AT ADM CONCOURSE LEVEL - FS SYSTEM HEAT & SMOKE DETECTORS BIM 2 PLAN	
SCALE	FIGURE NO.
1:100(A1)	F08/101
REV.	A

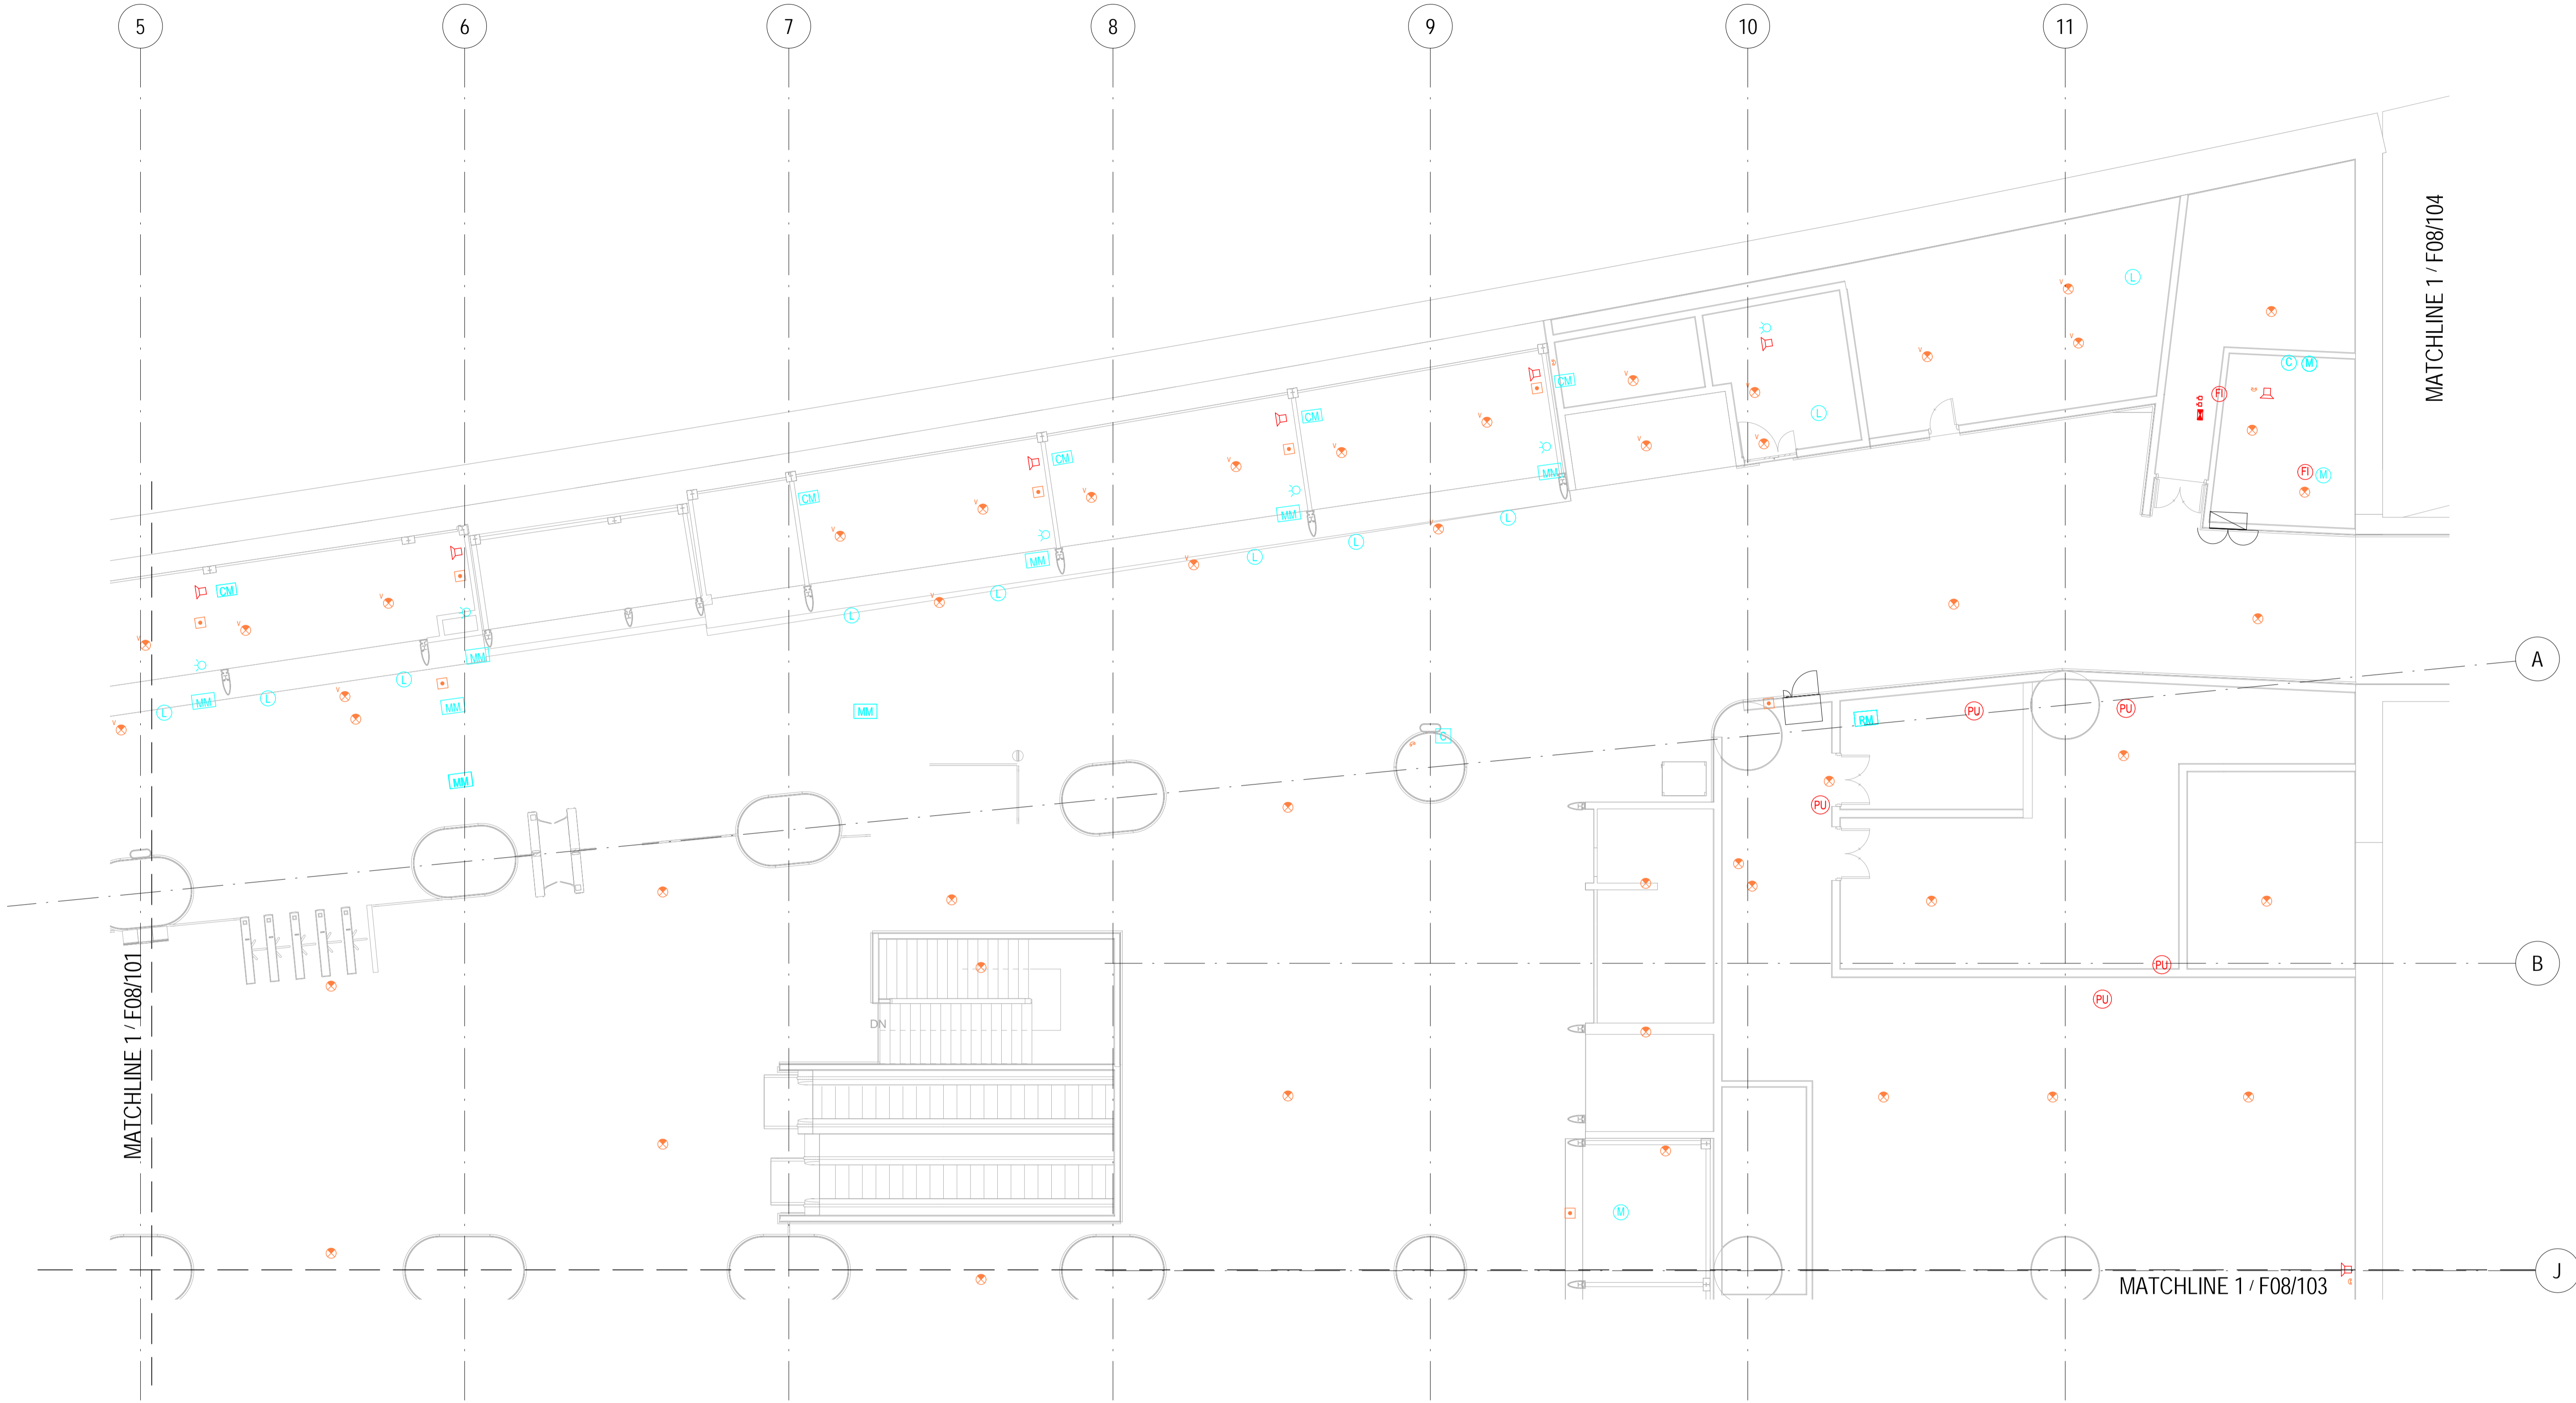


1 CONOURSE LEVEL - FS SYSTEM HEAT & SMOKE DETECTORS PART PLAN 3  
1 : 100

LEGENDS

- ALARM BELL
- ELECTRONIC SOUNDER ALARM BELL
- GAGE SHIELDS-SMOKE DETECTOR
- SMOKE DETECTOR
- ADDRESSABLE HEAT DETECTOR
- ABOVE CEILING-SMOKE DETECTOR
- BREAK GLASS UNIT
- FLASHING LIGHT
- FS-FAD-MTR-Gas Bottle
- CONTROL MODULE (HONEYWELL)
- CONTROL MODULE (THORN)
- REMOTE INDICATOR
- CONTACT MONITOR MODULE (THORN)
- FAULT ISOLATOR
- CONTROL MODULE
- MONITOR MODULE (HONEYWELL)
- MONITOR MODULE (THORN)
- PROBE UNIT
- RELAY MODULE (THORN)
- REMOTE INDICATOR

KEY PLAN								<div>DRAWN Author</div> <div>DESIGNED Designer</div> <div>CHECKED Checker</div> <div>APPROVED Approver</div> <div>DATE MAR 2013</div> <div>DO NOT SCALE DRAWINGS. ALL DIMENSIONS SHALL BE VERIFIED ON SITE. © MTR CORPORATION LIMITED 2009. COPYRIGHT IN RESPECT OF THIS DRAWING / DOCUMENT IS OWNED BY THE MTR CORPORATION LIMITED OF HONG KONG. NO REPRODUCTION OF THE DRAWING / DOCUMENT OR ANY PART BY WHATEVER MEANS IS PERMITTED WITHOUT THE PRIOR WRITTEN CONSENT OF THE MTR CORPORATION LIMITED.</div>		<div>OPERATION DIVISION</div> <div>BIM REF.</div>		<div>TITLE</div> <div>CS010-13E</div> <div>FSI UPGRADE AT ADM</div> <div>CONCOURSE LEVEL - FS SYSTEM HEAT &amp; SMOKE DETECTORS</div> <div>BIM REF.</div>	
REV	DESCRIPTION					BY	DATE	APP			SCALE	FIGURE NO.	REV.
											1:100(A1)	F08/102	A

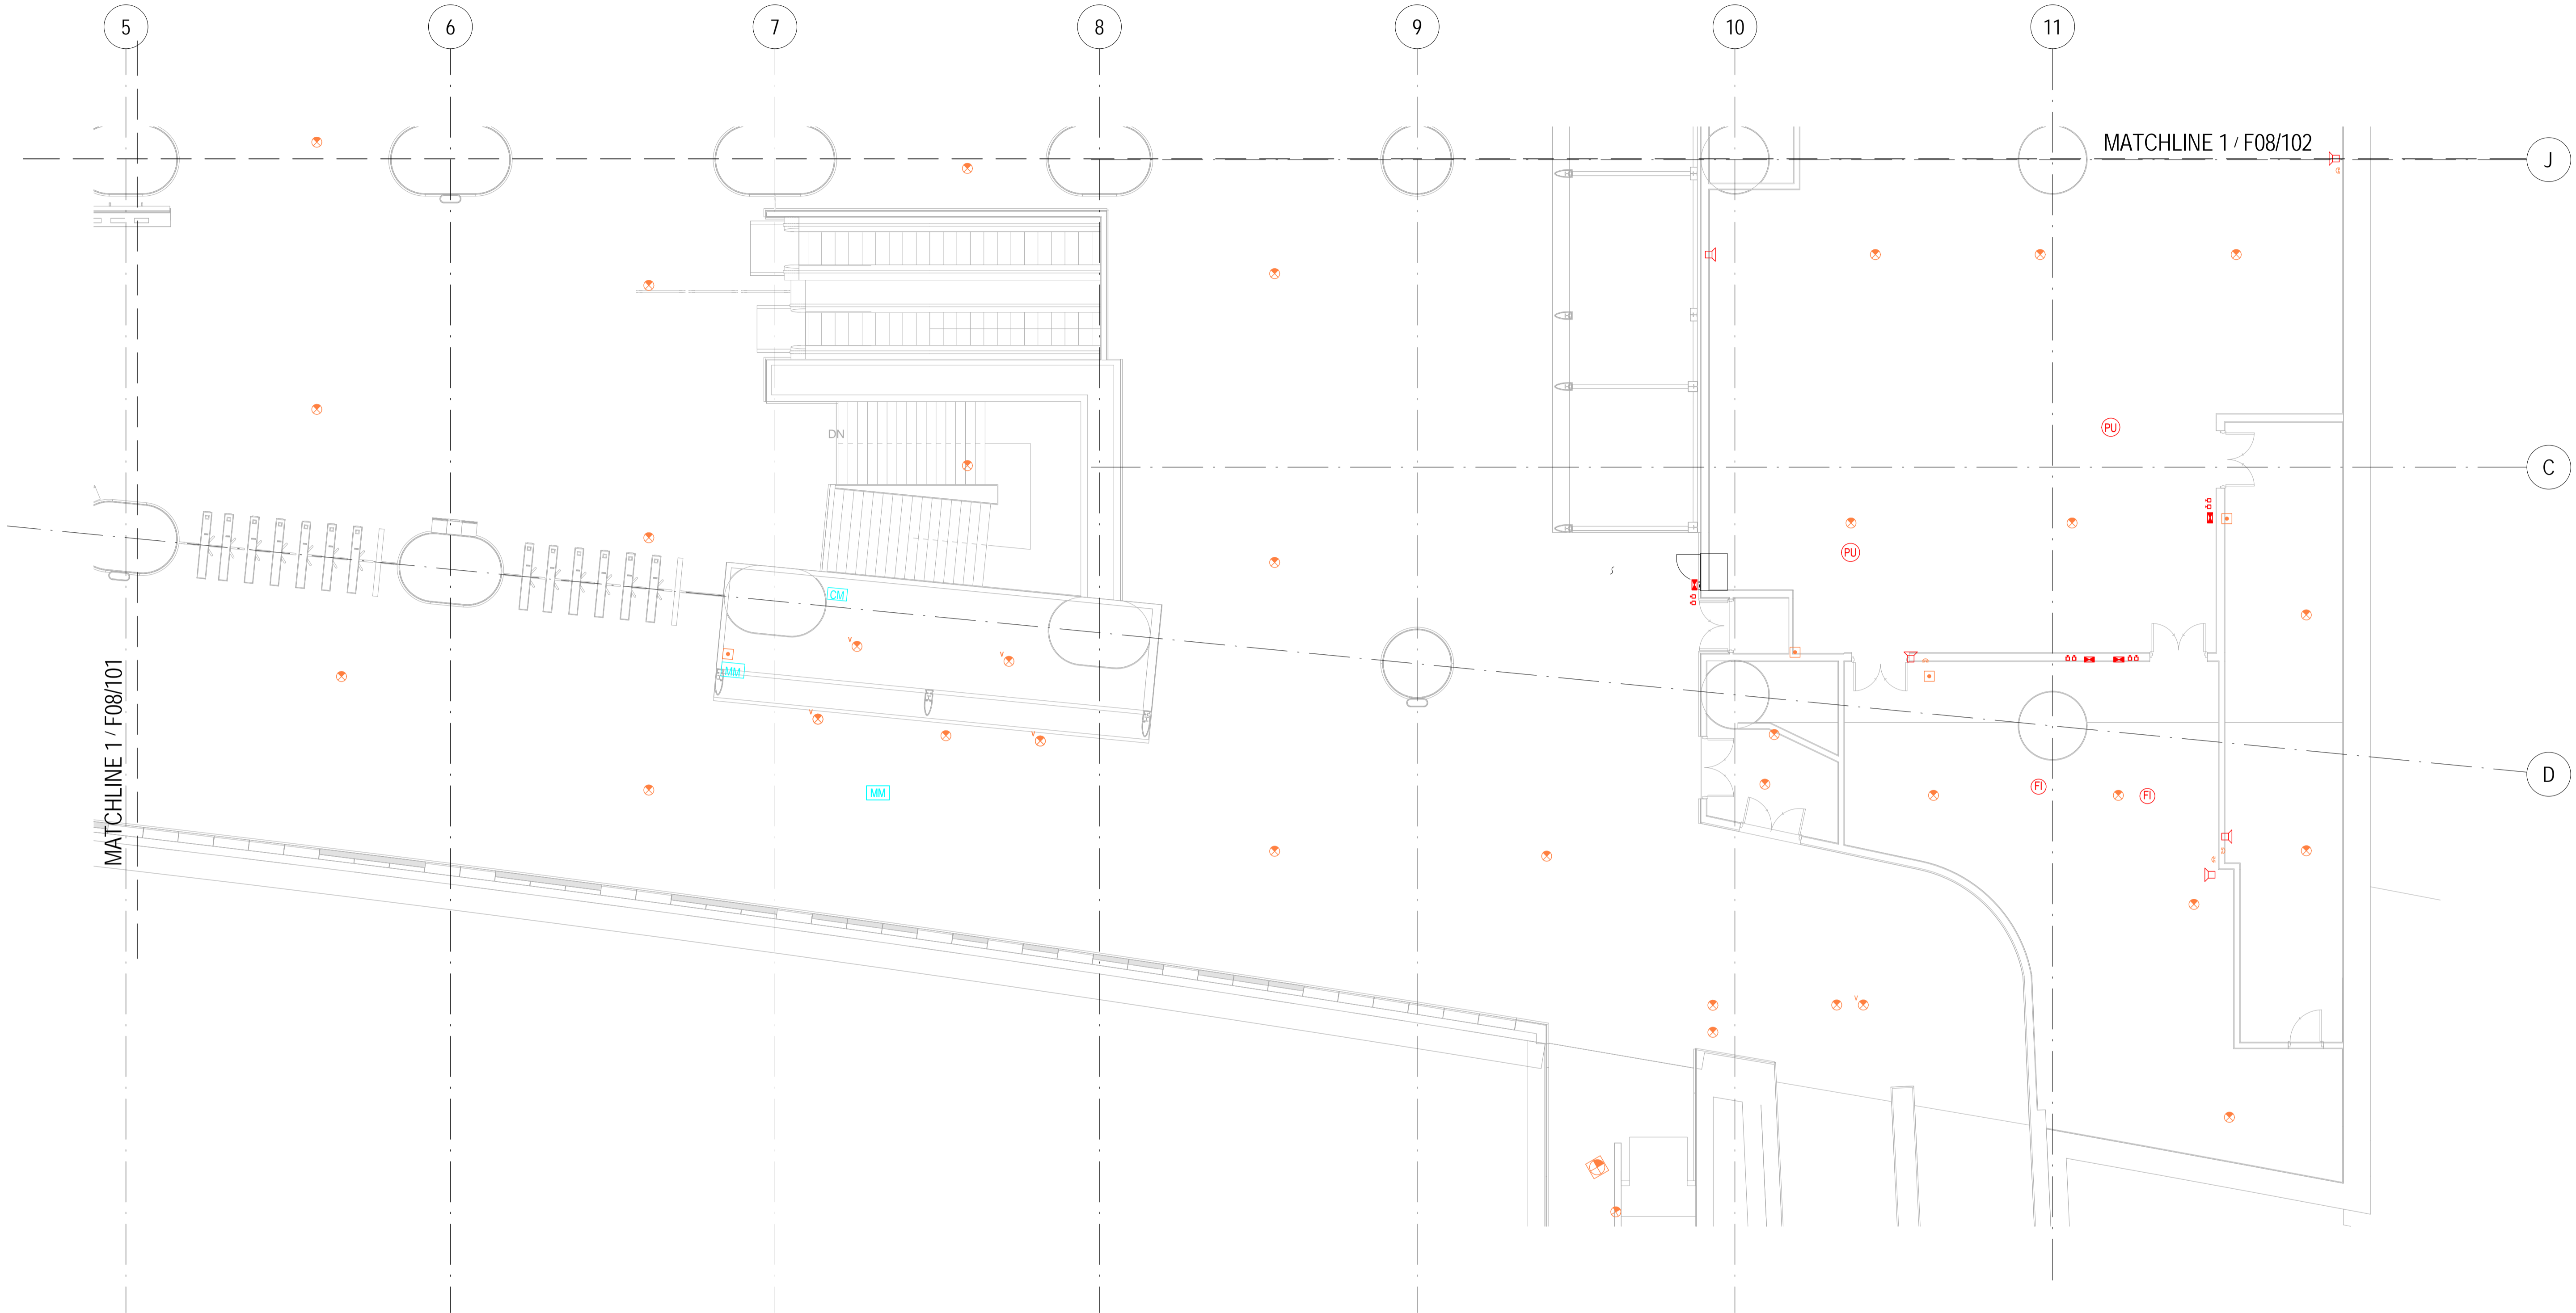

1

CONCOURSE LEVEL - FS SYSTEM HEAT & SMOKE DETECTORS PART PLAN 4

1 : 100




















LEGENDS











- ALARM BELL
- GAGE SHIELDS-SMOKE DETECTOR
- ADDRESSABLE HEAT DETECTOR
- BREAK GLASS UNIT
- FS-FAD-MTR-Gas Bottle
- CONTROL MODULE (HONEYWELL)
- CONTROL MODULE
- MONITOR MODULE
- PROBE UNIT
- REMOTE INDICATOR
- ELECTRONIC SOUNDER ALARM BELL
- SMOKE DETECTOR
- ABOVE CEILING-SMOKE DETECTOR
- FLASHING LIGHT
- REMOTE INDICATOR
- CONTACT MONITOR MODULE (THORN)
- FAULT ISOLATOR
- MONITOR MODULE (HONEYWELL)
- RELAY MODULE (THORN)


KEY PLAN					DRAWN		Author	ORIGINATOR		TITLE			
					DESIGNED		Designer						
					CHECKED		Checker						
					APPROVED		Approver						
					DATE		MAR 2013						
REV					DO NOT SCALE DRAWINGS. ALL DIMENSIONS SHALL BE VERIFIED ON SITE. © MTR CORPORATION LIMITED 2008. COPYRIGHT IN RESPECT OF THIS DRAWING / DOCUMENT IS OWNED BY THE MTR CORPORATION LIMITED OF HONG KONG. NO REPRODUCTION OF THE DRAWING / DOCUMENT OR ANY PART BY WHATEVER MEANS IS PERMITTED WITHOUT THE PRIOR WRITTEN CONSENT OF THE MTR CORPORATION LIMITED.		OPERATION DIVISION		BIM REF.		SCALE	FIGURE NO.	REV.
					CONCOURSE LEVEL - FS SYSTEM HEAT & SMOKE DETECTORS					F08/103		A	

MATCHLINE 1 / F08/102

1 : 100

LEGENDS																			
	ALARM BELL		GAGE SHIELDS-SMOKE DETECTOR		ADDRESSABLE HEAT DETECTOR		BREAK GLASS UNIT		FS-FAD-MTR-Gas Bottle		CONTROL MODULE (HONEYWELL)		CONTROL MODULE		MONITOR MODULE		PROBE UNIT		REMOTE INDICATOR
	ELECTRONIC SOUNDER ALARM BELL		SMOKE DETECTOR		ABOVE CEILING-SMOKE DETECTOR		FLASHING LIGHT		REMOTE INDICATOR		CONTACT MONITOR MODULE (THORN)		FAULT ISOLATOR		MONITOR MODULE (HONEYWELL)		RELAY MODULE (THORN)		

KEY PLAN	
----------	---	---	--

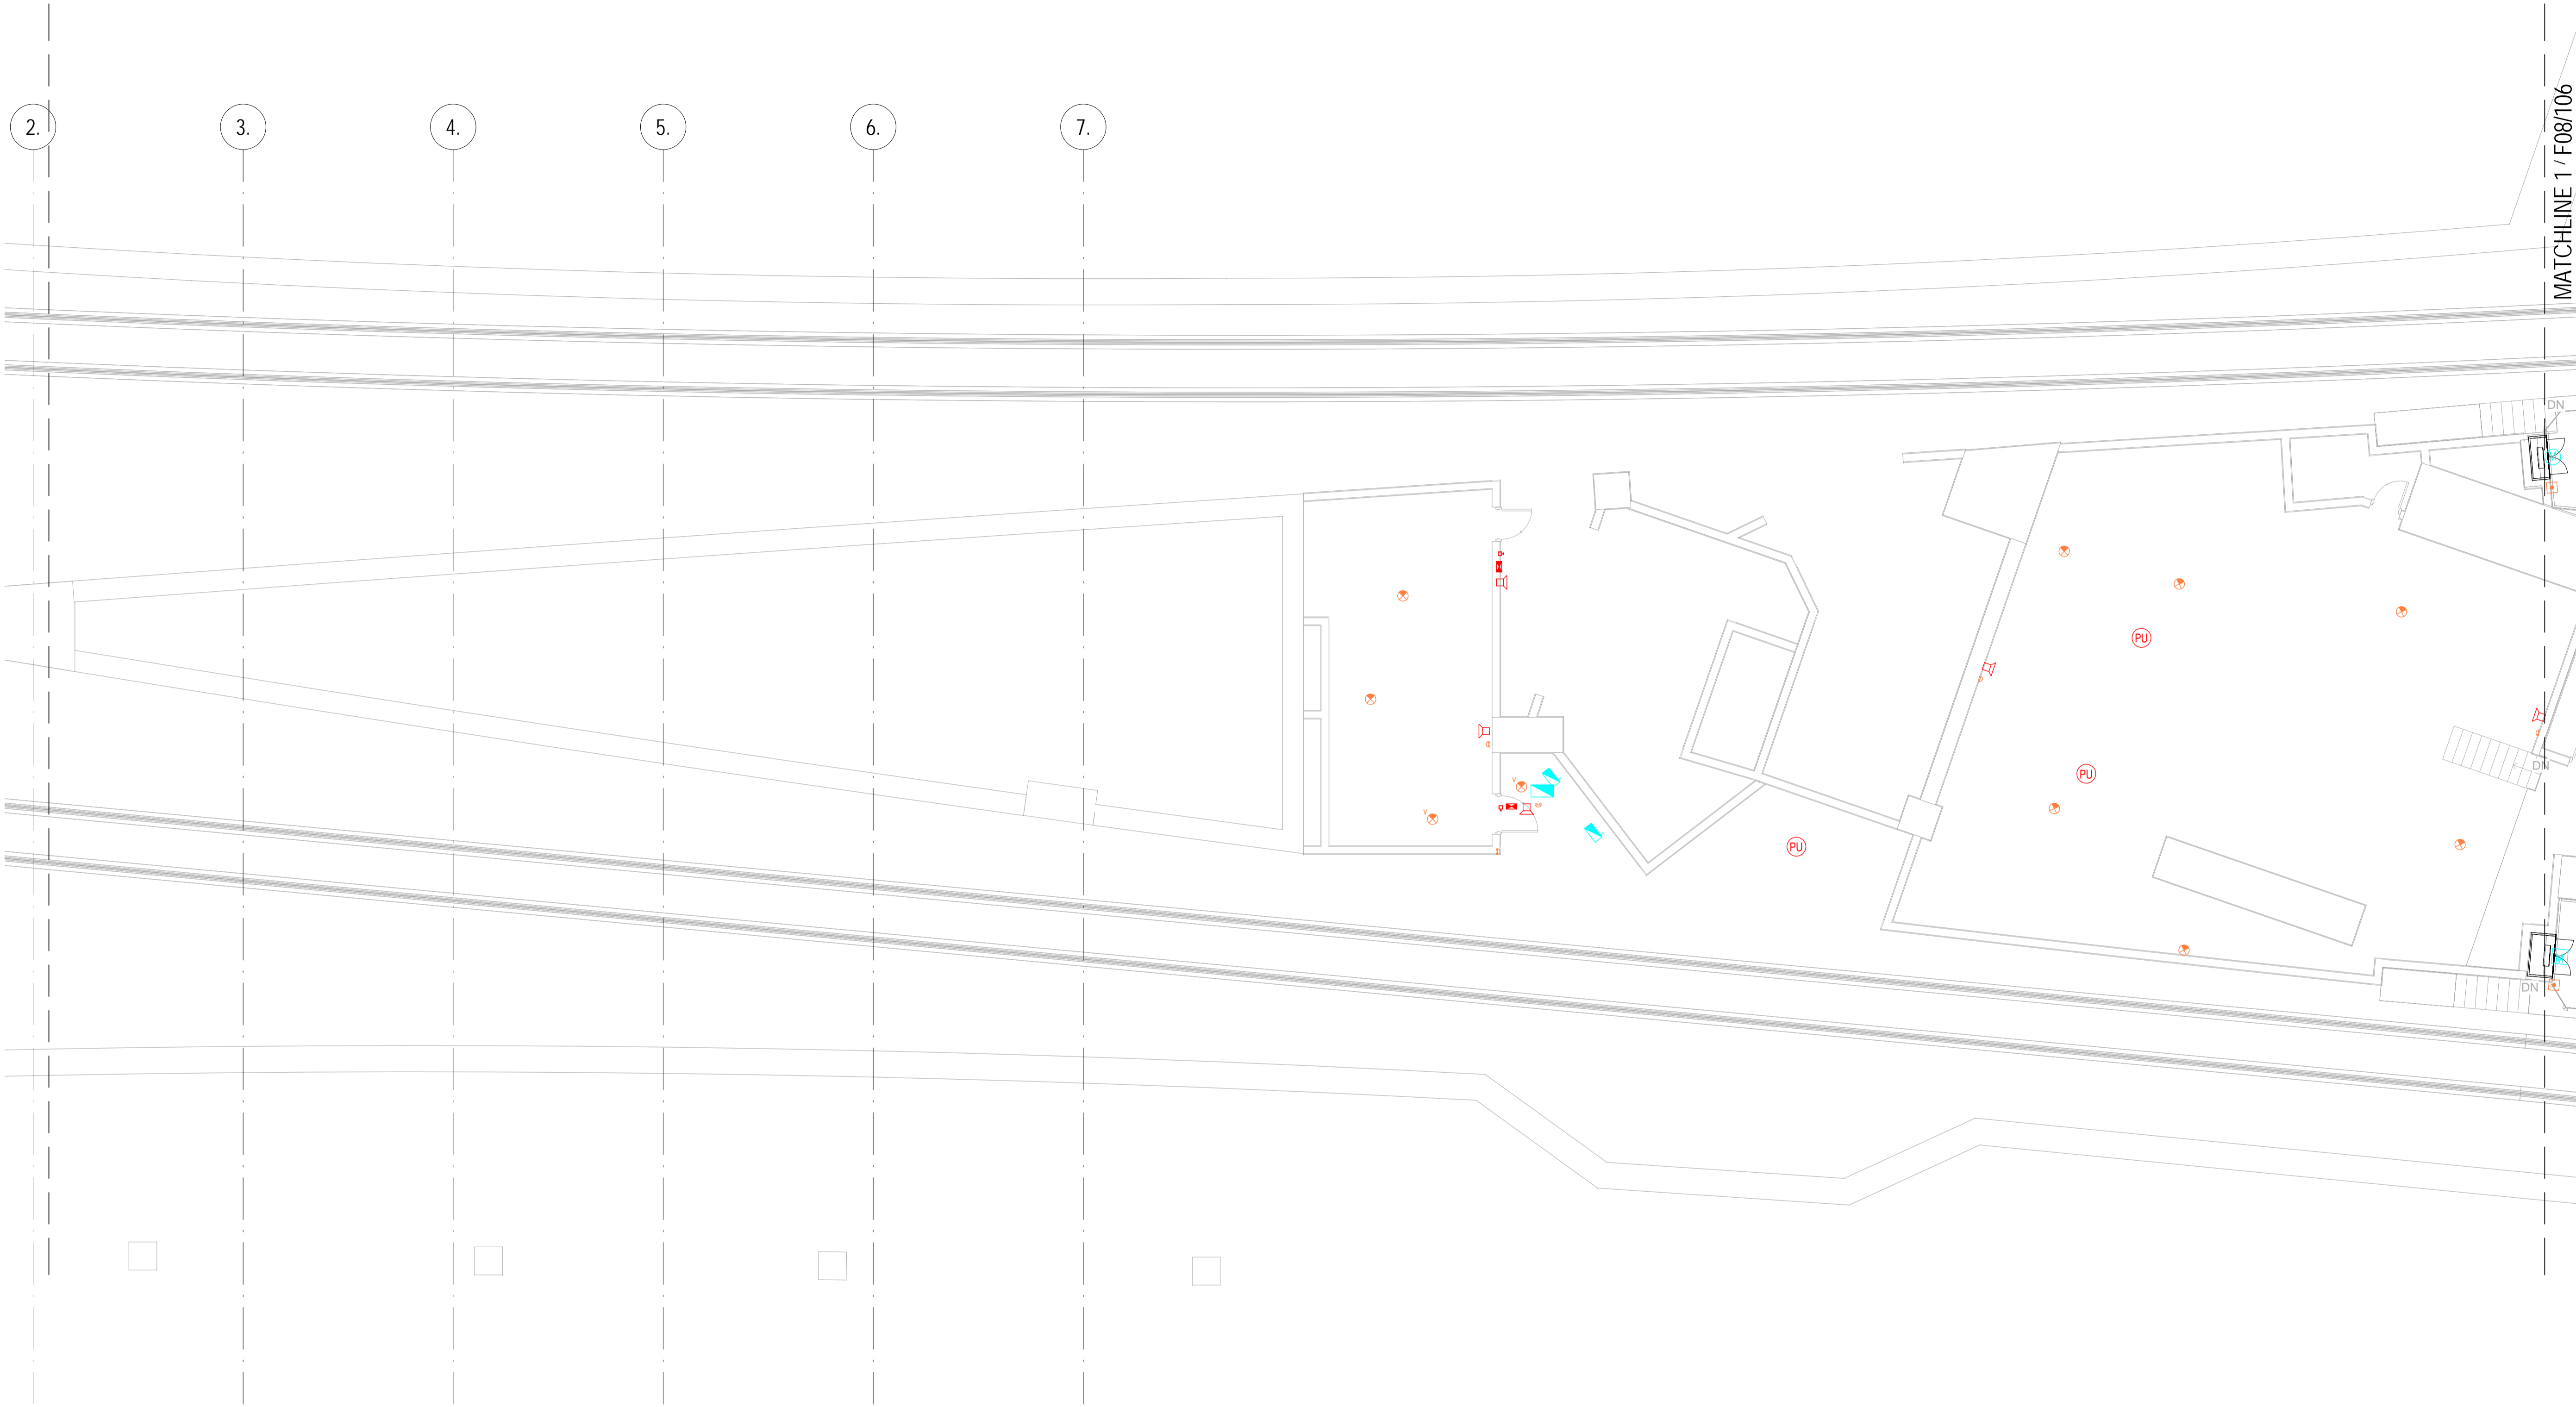

1

UPPER PLATFORM LEVEL - FS SYSTEM HEAT & SMOKE DETECTORS PART PLAN 1

1 : 100

- LEGENDS
- ALARM BELL

ELECTRONIC SOUNDER ALARM BELL

GAGE SHIELDS-SMOKE DETECTOR

SMOKE DETECTOR

ADDRESSABLE HEAT DETECTOR

ABOVE CEILING-SMOKE DETECTOR

BREAK GLASS UNIT

FLASHING LIGHT

FS-FAD-MTR-Gas Bottle

CONTROL MODULE (HONEYWELL)

CONTACT MONITOR MODULE (THORN)

CONTROL MODULE

FAULT ISOLATOR

MONITOR MODULE


MONITOR MODULE (HONEYWELL)

PROBE UNIT


RELAY MODULE (THORN)


REMOTE INDICATOR

KEY PLAN <div></div>					DRAWN Author	OPERATION DIVISION		TITLE CS010-13E FSI UPGRADE AT ADM UPPER PLATFORM LEVEL - FS SYSTEM HEAT & SMOKE DETECTORS PART PLAN		
					DESIGNED Designer					
					CHECKED Checker					
					APPROVED Approver					
					DATE MAR 2013					
DO NOT SCALE DRAWINGS. ALL DIMENSIONS SHALL BE VERIFIED ON SITE. © MTR CORPORATION LIMITED 2009. COPYRIGHT IN RESPECT OF THIS DRAWING / DOCUMENT IS OWNED BY THE MTR CORPORATION LIMITED OF HONG KONG. NO REPRODUCTION OF THE DRAWING / DOCUMENT OR ANY PART BY WHATEVER MEANS IS PERMITTED WITHOUT THE PRIOR WRITTEN CONSENT OF THE MTR CORPORATION LIMITED.						BIM REF.		SCALE 1:100(A1)	FIGURE NO. F08/105	REV. A
REV	DESCRIPTION				BY	DATE	APP			

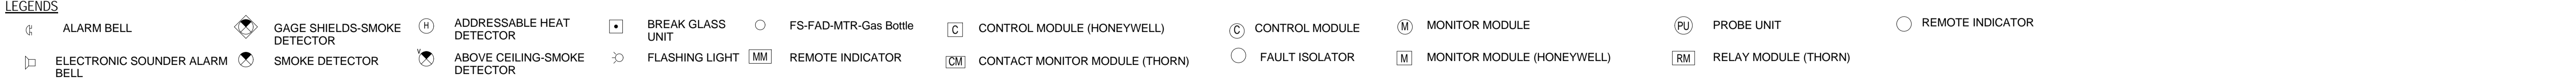

EY PLAN										<div><div></div><div></div><div></div><div></div><div></div><div></div><div></div><div></div><div></div><div></div><div></div><div></div><div></div><div></div><div></div><div></div><div></div><div></div><div></div><div></div><div></div><div></div><div></div><div></div><div></div><div></div><div></div><div></div><div></div><div></div><div></div><div></div><div></div><div></div><div></div><div></div><div></div><div></div><div></div><div></div><div></div><div></div><div></div><div></div><div></div><div></div><div></div><div></div><div></div><div></div><div></div><div></div><div></div><div></div><div></div><div></div><div></div><div></div><div></div><div></div><div></div><div></div><div></div><div></div><div></div><div></div><div></div><div></div><div></div><div></div><div></div><div></div><div></div><div></div><d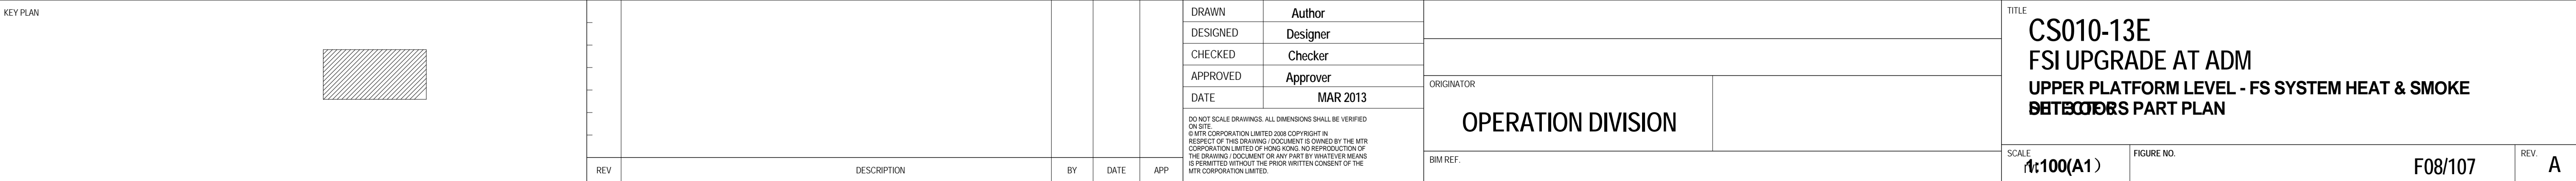

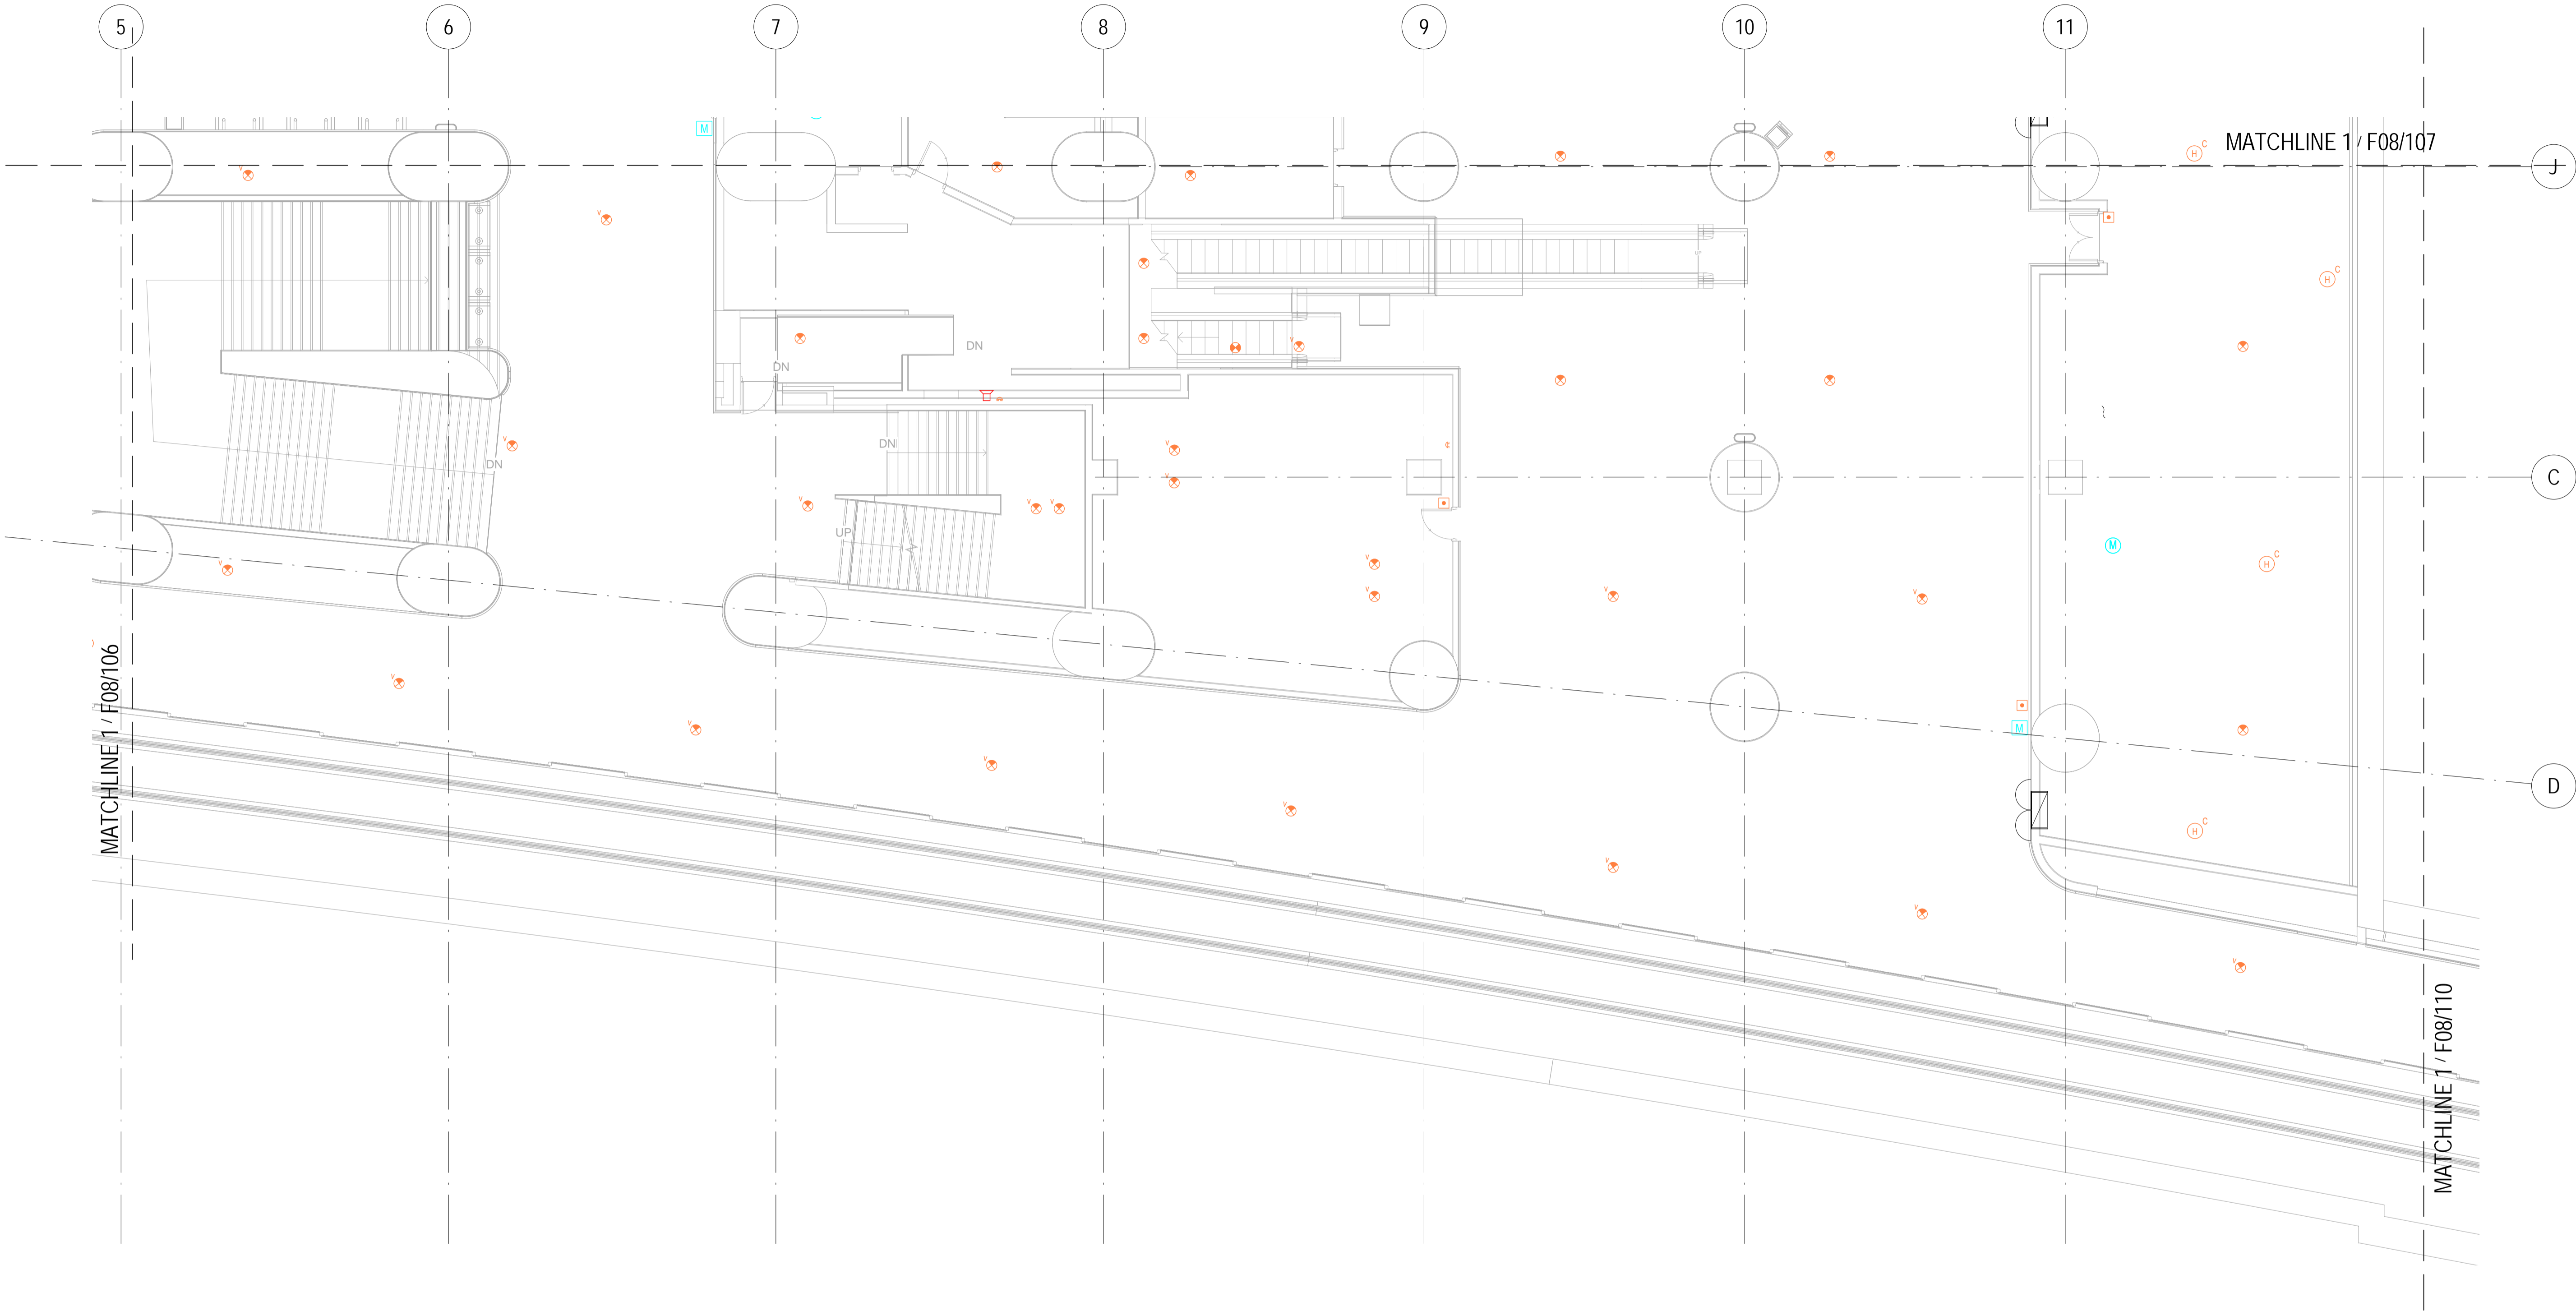

1

UPPER PLATFORM LEVEL - FS SYSTEM HEAT & SMOKE DETECTORS PART PLAN 4

1 : 100

- LEGENDS
- ALARM BELL

ELECTRONIC SOUNDER ALARM BELL

GAGE SHIELDS-SMOKE DETECTOR

SMOKE DETECTOR

ADDRESSABLE HEAT DETECTOR

ABOVE CEILING-SMOKE DETECTOR

BREAK GLASS UNIT

FLASHING LIGHT

FS-FAD-MTR-Gas Bottle

REMOTE INDICATOR

CONTROL MODULE (HONEYWELL)

CONTACT MONITOR MODULE (THORN)

CONTROL MODULE

FAULT ISOLATOR


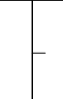
MONITOR MODULE

MONITOR MODULE (HONEYWELL)

PROBE UNIT

RELAY MODULE (THORN)

REMOTE INDICATOR

KEY PLAN							DRAWN	Author	TITLE	CS010-13E FSI UPGRADE AT ADM UPPER PLATFORM LEVEL - FS SYSTEM HEAT & SMOKE DETECTORS PART PLAN		
							DESIGNED	Designer				
							CHECKED	Checker				
							APPROVED	Approver				
							DATE	MAR 2013				
							DO NOT SCALE DRAWINGS. ALL DIMENSIONS SHALL BE VERIFIED ON SITE. © MTR CORPORATION LIMITED 2008. COPYRIGHT IN RESPECT OF THIS DRAWING / DOCUMENT IS OWNED BY THE MTR CORPORATION LIMITED OF HONG KONG. NO REPRODUCTION OF THE DRAWING / DOCUMENT OR ANY PART BY WHATEVER MEANS IS PERMITTED WITHOUT THE PRIOR WRITTEN CONSENT OF THE MTR CORPORATION LIMITED.					
REV	DESCRIPTION	BY	DATE	APP			OPERATION DIVISION		BIM REF.	SCALE	FIGURE NO.	REV.
										1:100(A1)	F08/108	A

MATCHLINE 1 / F08/107


1

UPPER PLATFORM LEVEL - FS SYSTEM HEAT & SMOKE DETECTORS PART PLAN 5


1 : 100


LEGENDS

- ALARM BELL
- ELECTRONIC SOUNDER ALARM BELL
- GAGE SHIELDS-SMOKE DETECTOR
- SMOKE DETECTOR
- ADDRESSABLE HEAT DETECTOR
- ABOVE CEILING-SMOKE DETECTOR
- BREAK GLASS UNIT
- FLASHING LIGHT
- FS-FAD-MTR-Gas Bottle
- REMOTE INDICATOR
- CONTROL MODULE (HONEYWELL)
- CONTACT MONITOR MODULE (THORN)
- CONTROL MODULE
- FAULT ISOLATOR
- MONITOR MODULE
- MONITOR MODULE (HONEYWELL)
- PROBE UNIT
- RELAY MODULE (THORN)
- REMOTE INDICATOR

KEY PLAN					DRAWN		Author	ORIGINATOR		TITLE			
					DESIGNED		Designer						
					CHECKED		Checker						
					APPROVED		Approver						
					DATE		MAR 2013						
DO NOT SCALE DRAWINGS. ALL DIMENSIONS SHALL BE VERIFIED ON SITE. © MTR CORPORATION LIMITED 2008. COPYRIGHT IN RESPECT OF THIS DRAWING / DOCUMENT IS OWNED BY THE MTR CORPORATION LIMITED OF HONG KONG. NO REPRODUCTION OF THE DRAWING / DOCUMENT OR ANY PART BY WHATEVER MEANS IS PERMITTED WITHOUT THE PRIOR WRITTEN CONSENT OF THE MTR CORPORATION LIMITED.					BIM REF.		OPERATION DIVISION		SCALE	FIGURE NO.	REV.		
REV	DESCRIPTION				BY	DATE						APP	
CS010-13E FSI UPGRADE AT ADM UPPER PLATFORM LEVEL - FS SYSTEM HEAT & SMOKE <del>DETECTORS</del> PART PLAN											1:100(A1)	F08/109	A



KEY PLAN	
----------	---	--	--	

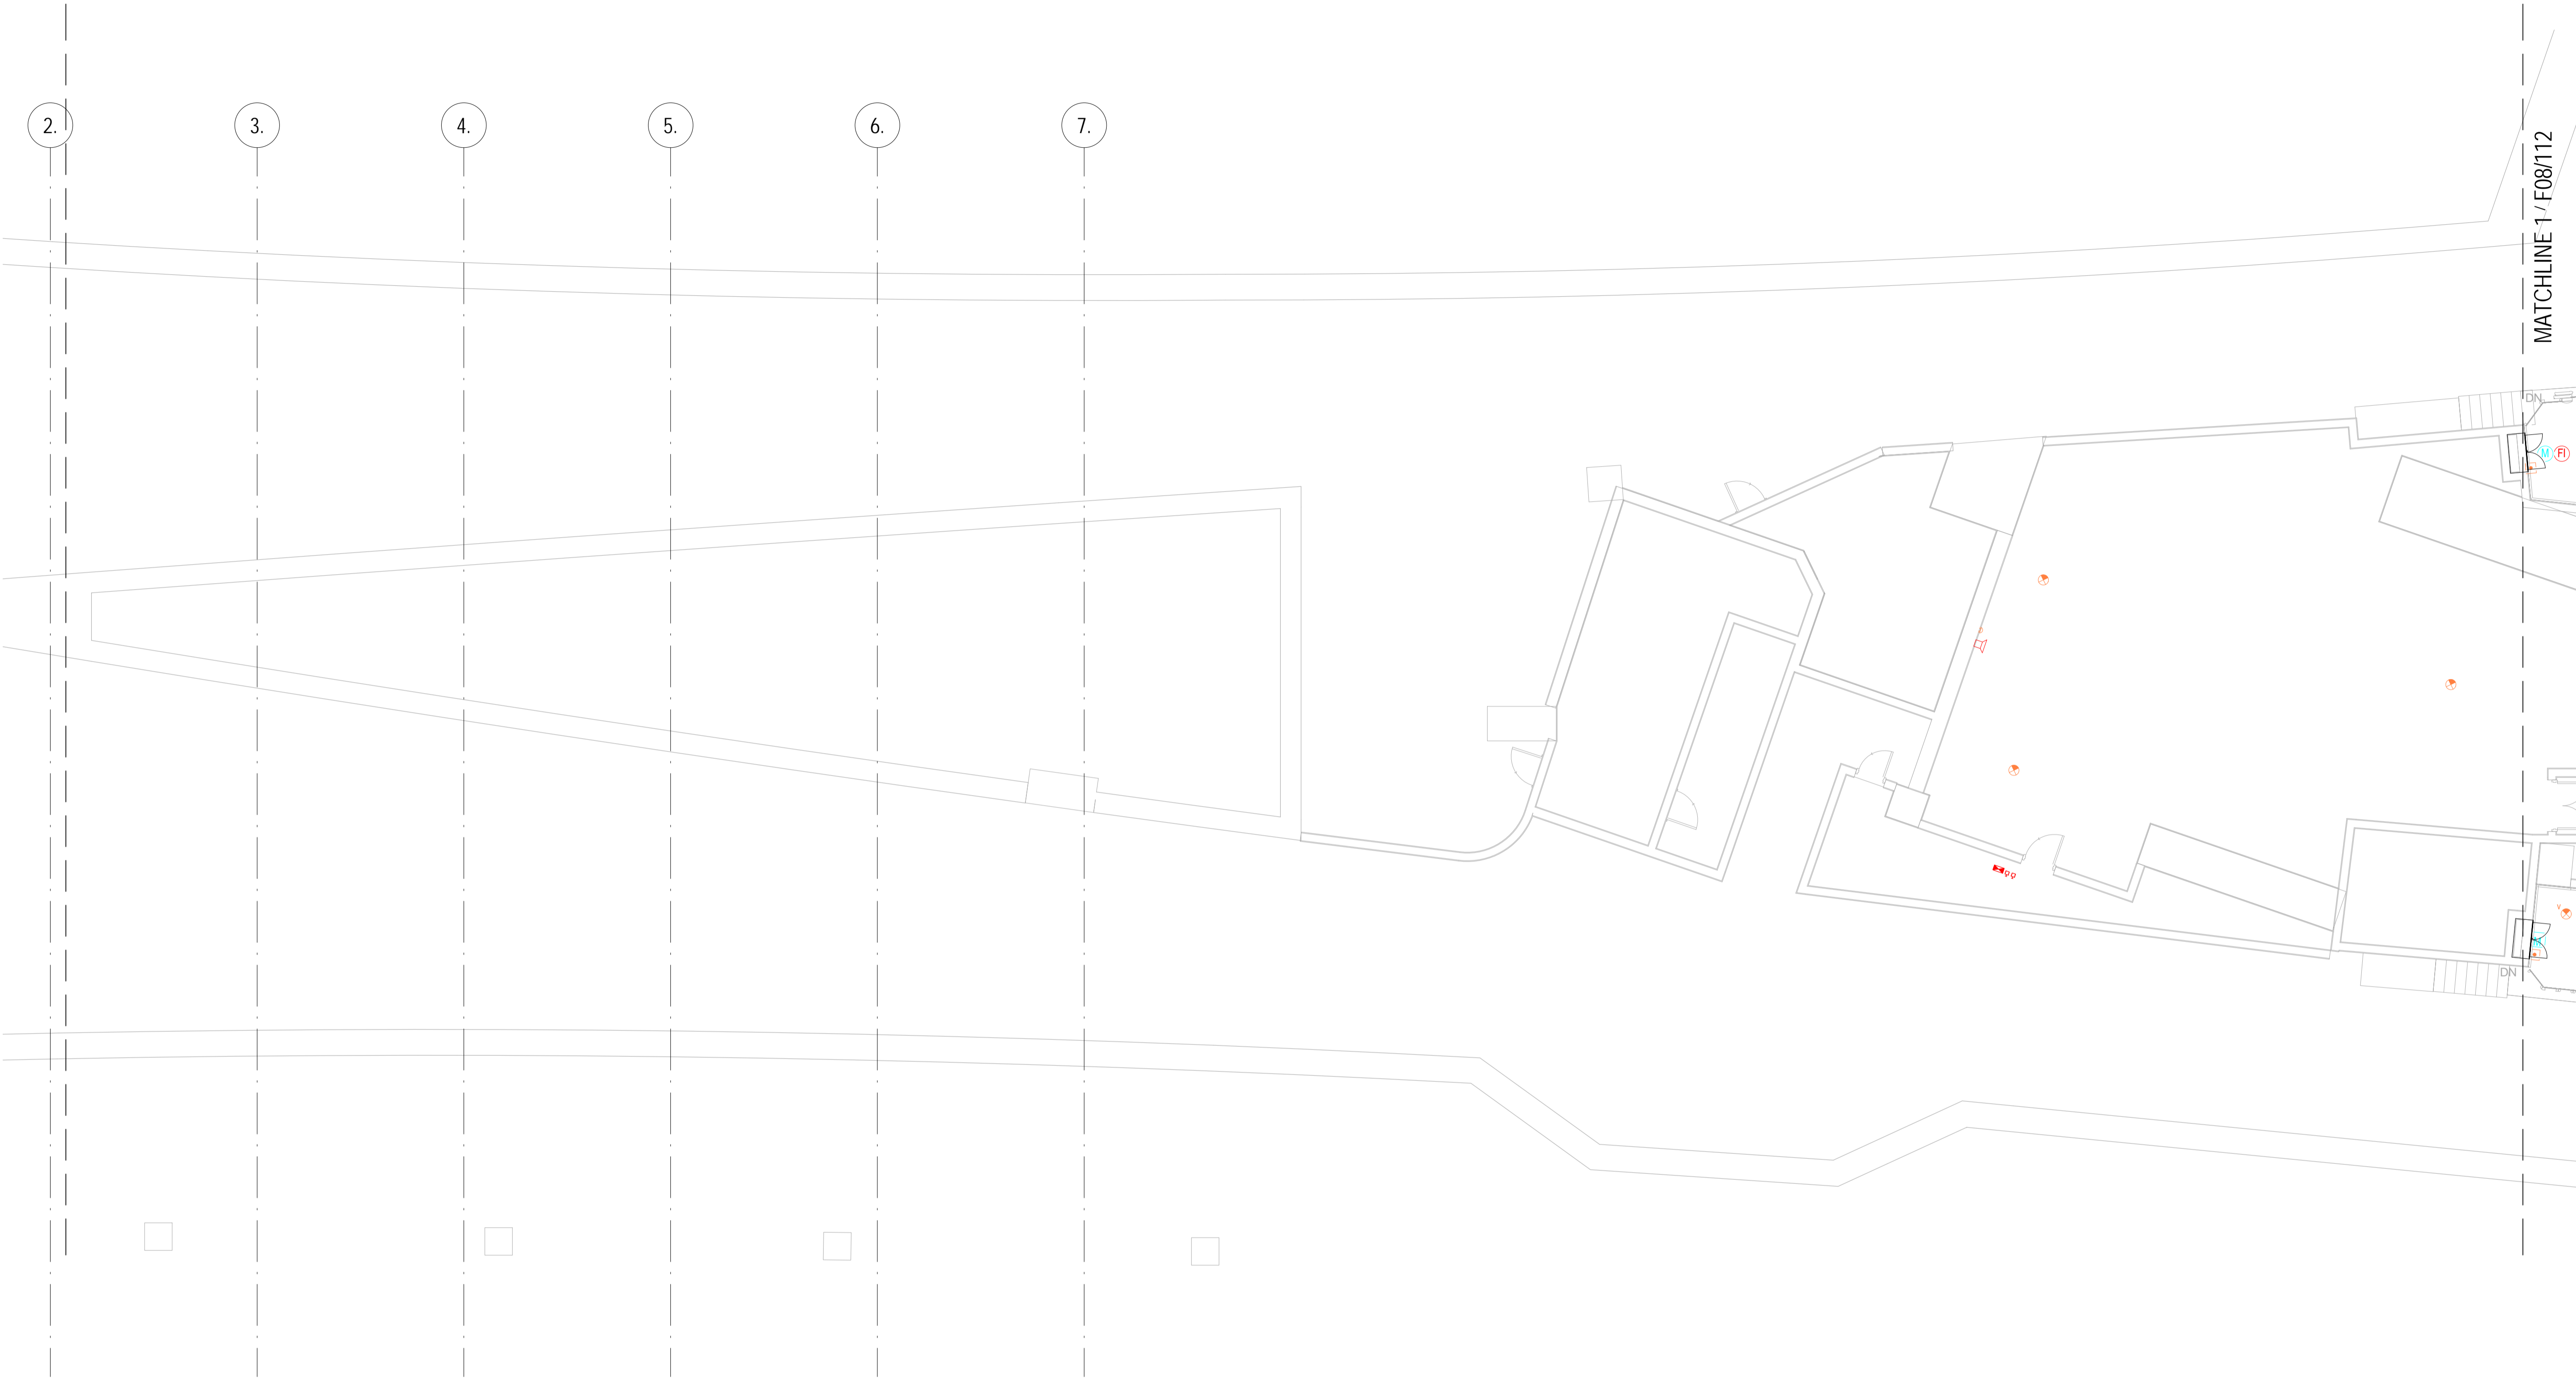

**1** LOWER PLATFORM LEVEL - FS SYSTEM HEAT & SMOKE DETECTORS PART PLAN 1  
1 : 100

LEGENDS

- ALARM BELL
- ELECTRONIC SOUNDER ALARM BELL
- GAGE SHIELDS-SMOKE DETECTOR
- SMOKE DETECTOR
- ADDRESSABLE HEAT DETECTOR
- ABOVE CEILING-SMOKE DETECTOR
- BREAK GLASS UNIT
- FLASHING LIGHT
- FS-FAD-MTR-Gas Bottle
- REMOTE INDICATOR
- CONTROL MODULE (HONEYWELL)
- CONTACT MONITOR MODULE (THORN)
- CONTROL MODULE
- FAULT ISOLATOR
- MONITOR MODULE
- MONITOR MODULE (HONEYWELL)
- PROBE UNIT
- RELAY MODULE (THORN)
- REMOTE INDICATOR

KEY PLAN <div></div>					DRAWN	Author	TITLE <b>CS010-13E</b> <b>FSI UPGRADE AT ADM</b> <b>LOWER PLATFORM LEVEL - FS SYSTEM HEAT &amp; SMOKE</b> <b><del>DETECTORS</del> PART PLAN</b>			
					DESIGNED	Designer				
					CHECKED	Checker				
					APPROVED	Approver				
					DATE	MAR 2013				
				DO NOT SCALE DRAWINGS. ALL DIMENSIONS SHALL BE VERIFIED ON SITE. © MTR CORPORATION LIMITED 2008. COPYRIGHT IN RESPECT OF THIS DRAWING / DOCUMENT IS OWNED BY THE MTR CORPORATION LIMITED OF HONG KONG. NO REPRODUCTION OF THE DRAWING / DOCUMENT OR ANY PART BY WHATEVER MEANS IS PERMITTED WITHOUT THE PRIOR WRITTEN CONSENT OF THE MTR CORPORATION LIMITED.			ORIGINATOR  <b>OPERATION DIVISION</b>			
				BIM REF.						
REV	DESCRIPTION				BY	DATE	APP	SCALE <b>1:100(A1)</b>	FIGURE NO. <b>F08/111</b>	REV. <b>A</b>

DO NOT SCALE DRAWINGS. ALL DIMENSIONS SHALL BE VERIFIED ON SITE.  
© MTR CORPORATION LIMITED 2008. COPYRIGHT IN RESPECT OF THIS DRAWING / DOCUMENT IS OWNED BY THE MTR CORPORATION LIMITED OF HONG KONG. NO REPRODUCTION OF THE DRAWING / DOCUMENT OR ANY PART BY WHATEVER MEANS IS PERMITTED WITHOUT THE PRIOR WRITTEN CONSENT OF THE MTR CORPORATION LIMITED.

MATCHLINE 1' F08/111

MATCHLINE 1' F08/113

MATCHLINE 1' F08/114


1 LOWER PLATFORM LEVEL - FS SYSTEM HEAT & SMOKE DETECTORS PART PLAN 2

1 : 100

LEGENDS

- ALARM BELL
- ELECTRONIC SOUNDER ALARM BELL
- GAGE SHIELDS-SMOKE DETECTOR
- SMOKE DETECTOR
- ADDRESSABLE HEAT DETECTOR
- ABOVE CEILING-SMOKE DETECTOR
- BREAK GLASS UNIT
- FLASHING LIGHT
- FS-FAD-MTR-Gas Bottle
- CONTROL MODULE (HONEYWELL)
- CONTROL MODULE (THORN)
- CONTROL MODULE
- FAULT ISOLATOR
- MONITOR MODULE
- MONITOR MODULE (HONEYWELL)
- PROBE UNIT
- RELAY MODULE (THORN)
- REMOTE INDICATOR

KEY PLAN

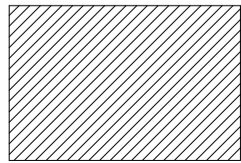


DRAWN	Author
DESIGNED	Designer
CHECKED	Checker
APPROVED	Approver
DATE	MAR 2013
DO NOT SCALE DRAWINGS. ALL DIMENSIONS SHALL BE VERIFIED ON SITE. © MTR CORPORATION LIMITED 2008. COPYRIGHT IN RESPECT OF THIS DRAWING / DOCUMENT IS OWNED BY THE MTR CORPORATION LIMITED OF HONG KONG. NO REPRODUCTION OF THE DRAWING / DOCUMENT OR ANY PART BY WHATEVER MEANS IS PERMITTED WITHOUT THE PRIOR WRITTEN CONSENT OF THE MTR CORPORATION LIMITED.	

ORIGINATOR	
OPERATION DIVISION	
BIM REF.	

TITLE  
CS010-13E  
FSI UPGRADE AT ADM  
LOWER PLATFORM LEVEL - FS SYSTEM HEAT & SMOKE DETECTORS PART PLAN

SCALE 1:100(A1)	FIGURE NO.	F08/112	REV. A
--------------------	------------	---------	-----------

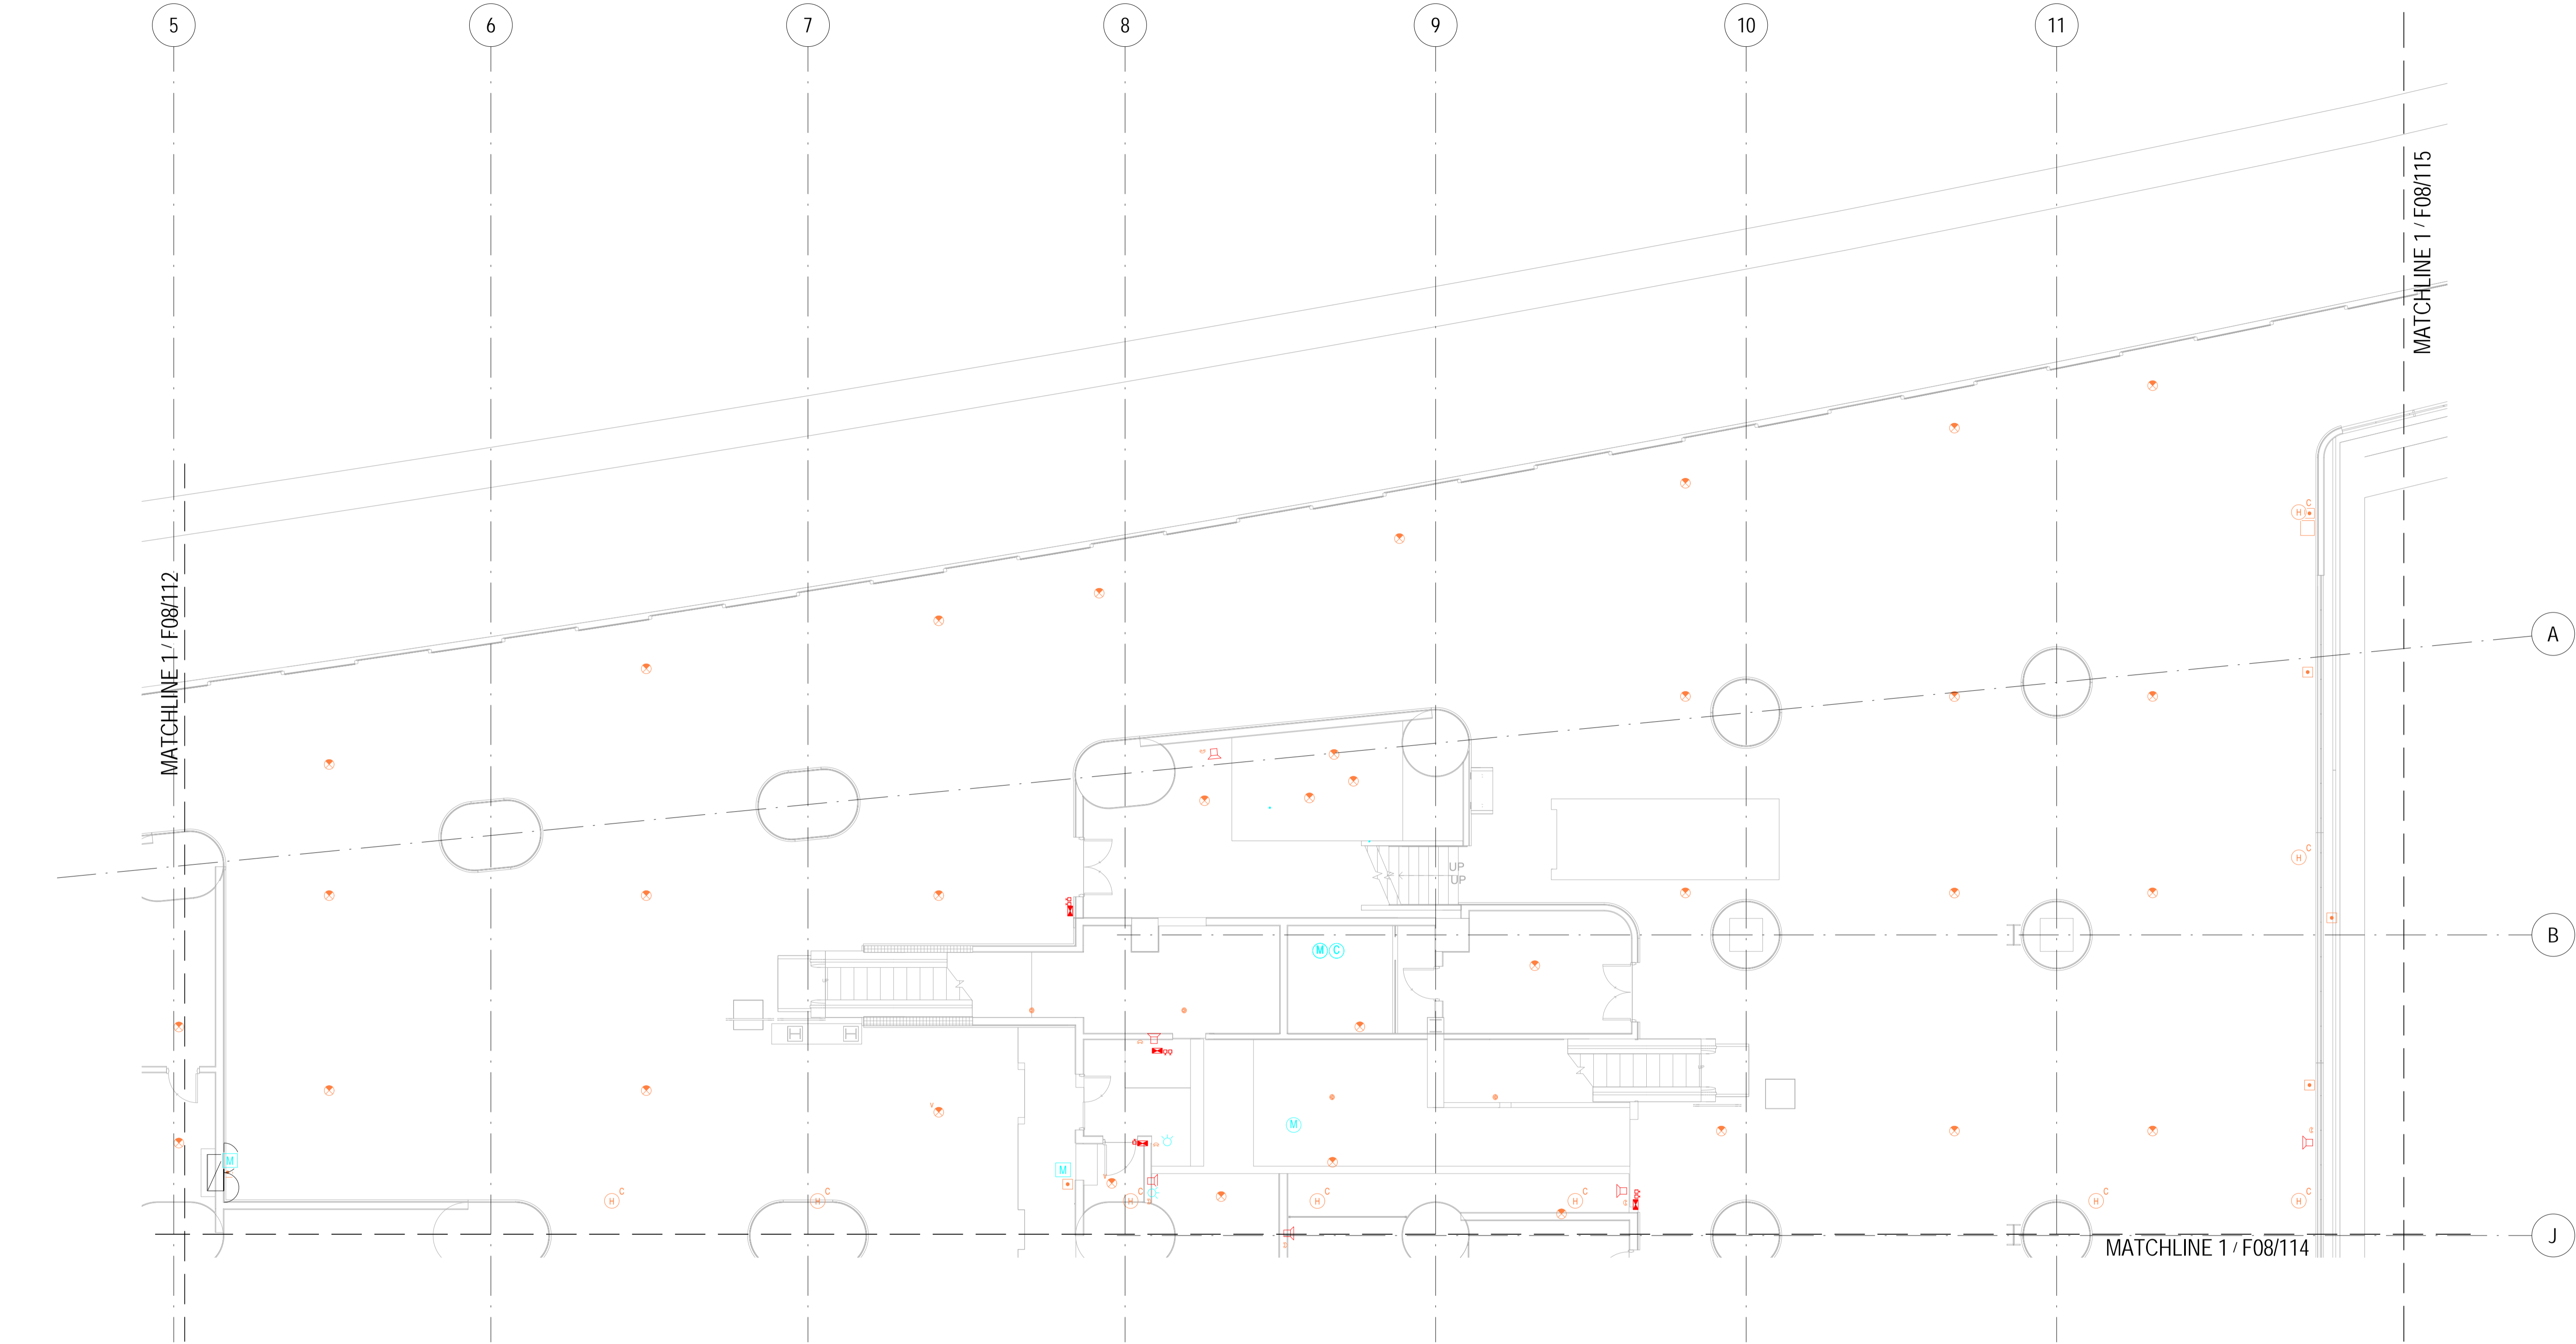

1 LOWER PLATFORM LEVEL - FS SYSTEM HEAT & SMOKE DETECTORS PART PLAN 3  
1 : 100

LEGENDS

- ALARM BELL
- ELECTRONIC SOUNDER ALARM BELL
- GAGE SHIELDS-SMOKE DETECTOR
- SMOKE DETECTOR
- ADDRESSABLE HEAT DETECTOR
- ABOVE CEILING-SMOKE DETECTOR
- BREAK GLASS UNIT
- FLASHING LIGHT
- REMOTE INDICATOR
- FS-FAD-MTR-Gas Bottle
- CONTROL MODULE (HONEYWELL)
- CONTACT MONITOR MODULE (THORN)
- CONTROL MODULE
- FAULT ISOLATOR
- MONITOR MODULE (HONEYWELL)
- MONITOR MODULE
- PROBE UNIT
- RELAY MODULE (THORN)
- REMOTE INDICATOR

KEY PLAN		<div></div>				DRAWN		Author	ORIGINATOR		TITLE	
						DESIGNED		Designer				
						CHECKED		Checker			OPERATION DIVISION	
						APPROVED		Approver				
						DATE		MAR 2013	BIM REF.		SCALE	
						DO NOT SCALE DRAWINGS. ALL DIMENSIONS SHALL BE VERIFIED ON SITE. MTR CORPORATION LIMITED 2009 COPYRIGHT IN RESPECT OF THIS DRAWING / DOCUMENT IS OWNED BY THE MTR CORPORATION LIMITED OR HONG KONG. NO REPRODUCTION OF THE DRAWING / DOCUMENT OR ANY PART BY WHATEVER MEANS IS PERMITTED WITHOUT THE PRIOR WRITTEN CONSENT OF THE MTR CORPORATION LIMITED.						
REV		DESCRIPTION	BY	DATE	APP						FIGURE NO.	
											F08/113	REV. A

1

LOWER PLATFORM LEVEL - FS SYSTEM HEAT & SMOKE DETECTORS PART PLAN 4

1 : 100

- LEGENDS
- ALARM BELL

ELECTRONIC SOUNDER ALARM BELL

GAGE SHIELDS-SMOKE DETECTOR

SMOKE DETECTOR

ADDRESSABLE HEAT DETECTOR

ABOVE CEILING-SMOKE DETECTOR

BREAK GLASS UNIT

FLASHING LIGHT

FS-FAD-MTR-Gas Bottle

REMOTE INDICATOR

CONTROL MODULE (HONEYWELL)

CONTACT MONITOR MODULE (THORN)

CONTROL MODULE

FAULT ISOLATOR



MONITOR MODULE

MONITOR MODULE (HONEYWELL)


PROBE UNIT

RELAY MODULE (THORN)

REMOTE INDICATOR

KEY PLAN							DRAWN	Author	TITLE CS010-13E FSI UPGRADE AT ADM LOWER PLATFORM LEVEL - FS SYSTEM HEAT & SMOKE DETECTORS PART PLAN			
							DESIGNED	Designer				
							CHECKED	Checker				
							APPROVED	Approver				
							DATE	MAR 2013				
DO NOT SCALE DRAWINGS. ALL DIMENSIONS SHALL BE VERIFIED ON SITE. © MTR CORPORATION LIMITED 2008. COPYRIGHT IN RESPECT OF THIS DRAWING / DOCUMENT IS OWNED BY THE MTR CORPORATION LIMITED OR HONG KONG. NO REPRODUCTION OF THE DRAWING / DOCUMENT OR ANY PART BY WHATEVER MEANS IS PERMITTED WITHOUT THE PRIOR WRITTEN CONSENT OF THE MTR CORPORATION LIMITED.								ORIGINATOR	OPERATION DIVISION	SCALE 1:100(A1)	FIGURE NO. F08/114	REV. A
BIM REF.												
REV	DESCRIPTION	BY	DATE	APP								

MATCHLINE 1 / F08/113

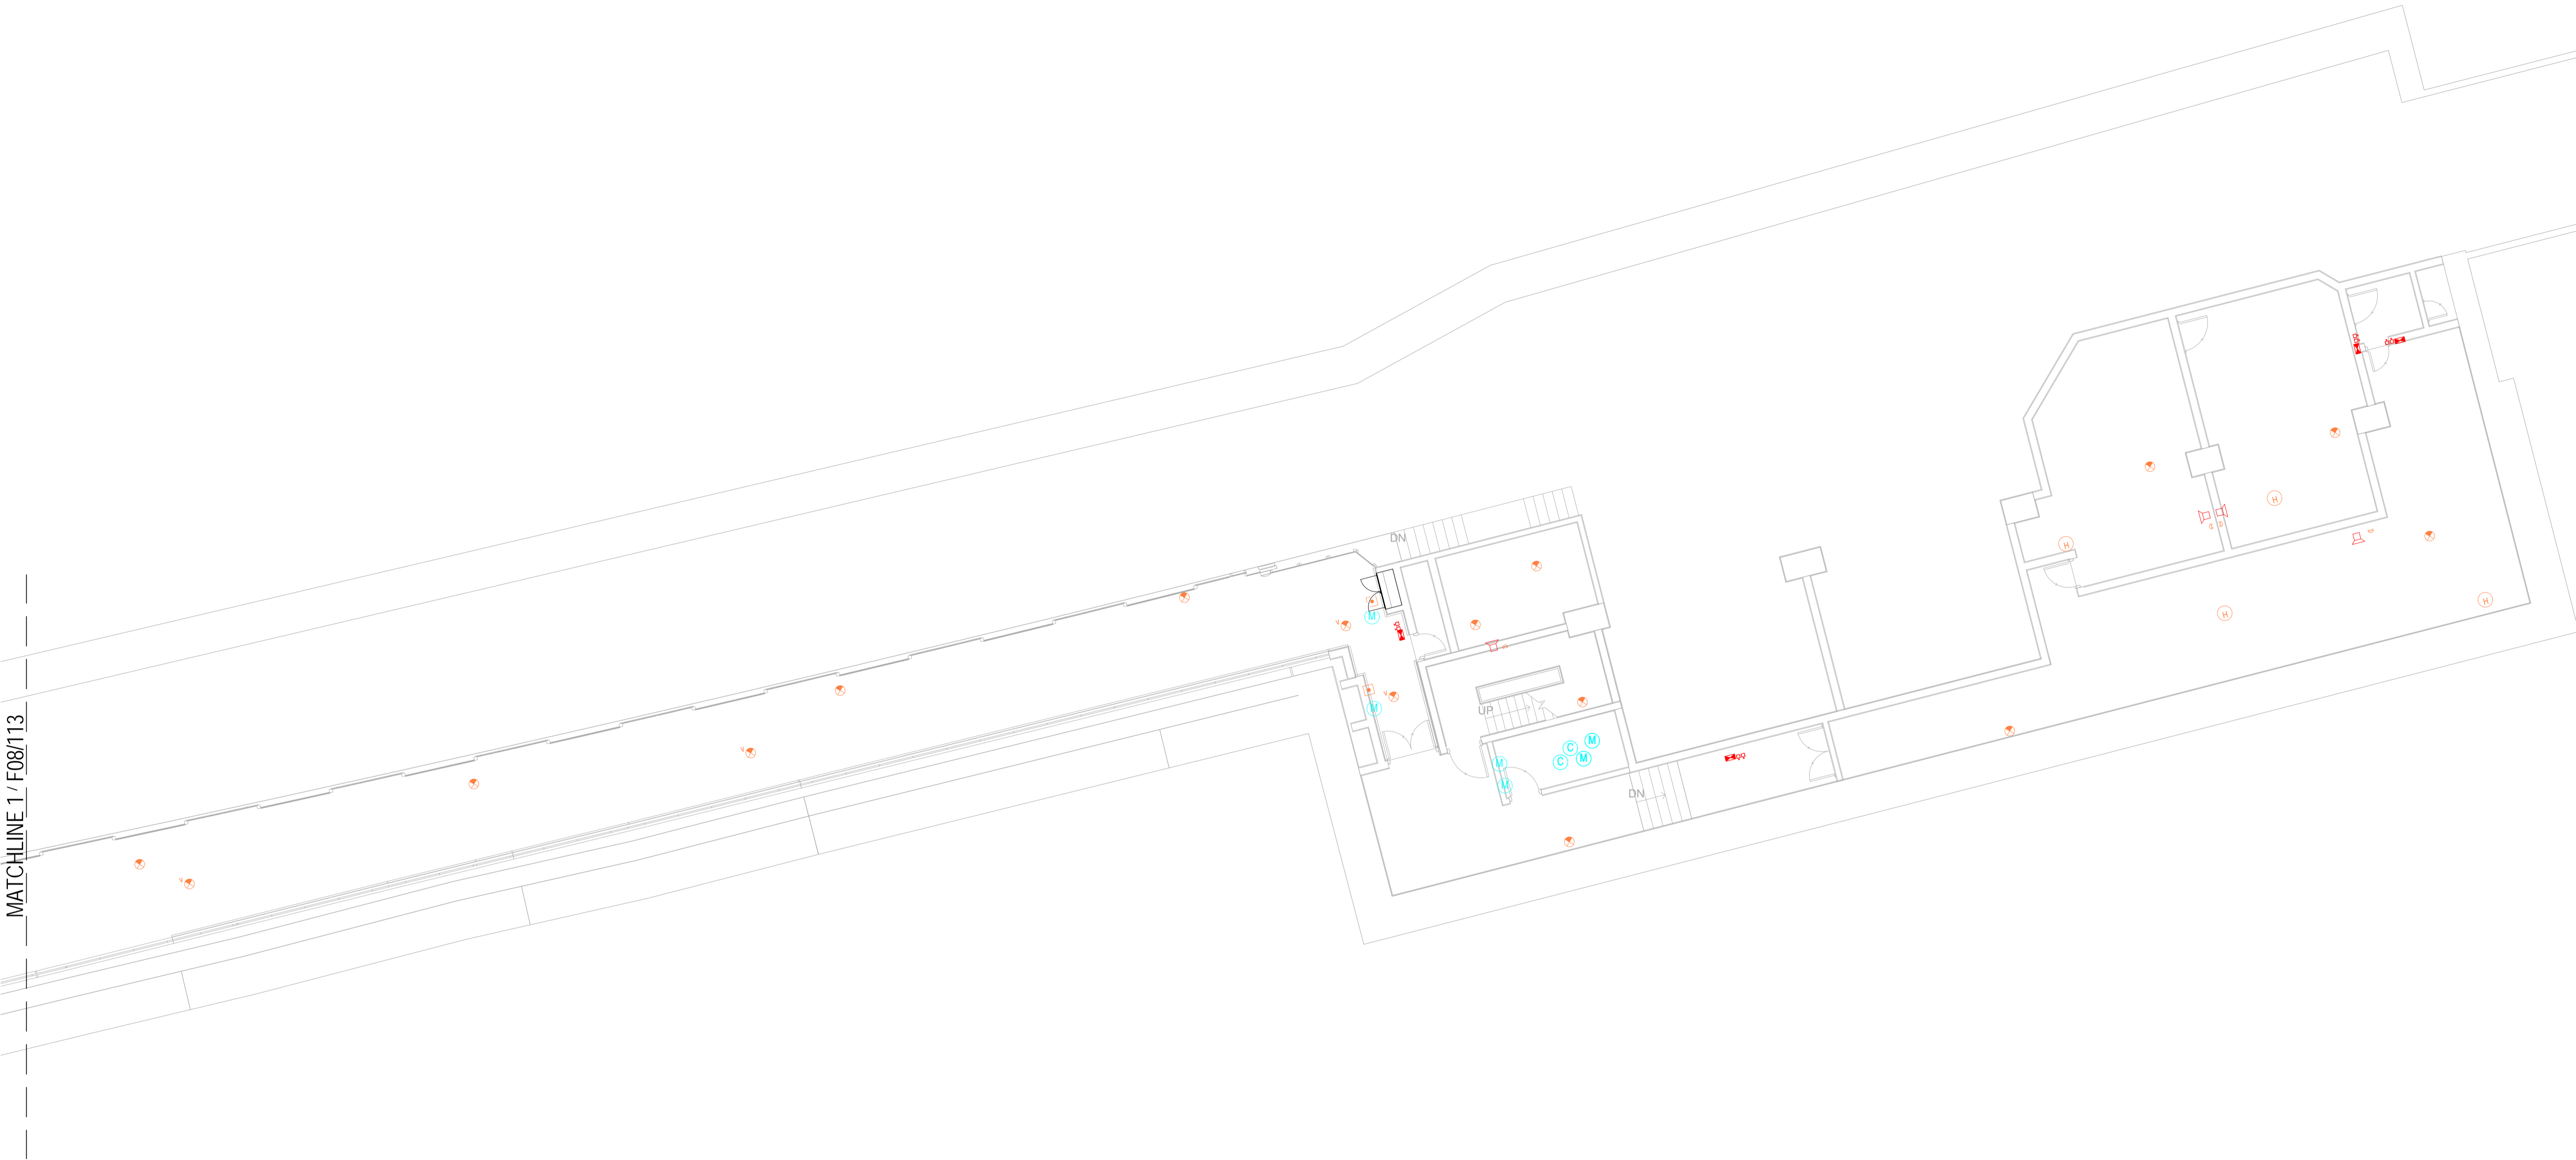

1


LOWER PLATFORM LEVEL - FS SYSTEM HEAT & SMOKE DETECTORS PART PLAN 5

1 : 100

LEGENDS

- ALARM BELL
- ELECTRONIC SOUNDER ALARM BELL
- GAGE SHIELDS-SMOKE DETECTOR
- SMOKE DETECTOR
- ADDRESSABLE HEAT DETECTOR
- ABOVE CEILING-SMOKE DETECTOR
- BREAK GLASS UNIT
- FLASHING LIGHT
- FS-FAD-MTR-Gas Bottle
- REMOTE INDICATOR
- CONTROL MODULE (HONEYWELL)
- CONTACT MONITOR MODULE (THORN)
- CONTROL MODULE
- FAULT ISOLATOR
- MONITOR MODULE
- MONITOR MODULE (HONEYWELL)
- PROBE UNIT
- RELAY MODULE (THORN)
- REMOTE INDICATOR

KEY PLAN 						DRAWN		Author		OPERATION DIVISION		TITLE CS010-13E FSI UPGRADE AT ADM LOWER PLATFORM LEVEL - FS SYSTEM HEAT & SMOKE <del>DETECTORS</del> PART PLAN	
						DESIGNED		Designer					
						CHECKED		Checker					
						APPROVED		Approver					
						DATE		MAR 2013		ORIGINATOR		BIM REF.	

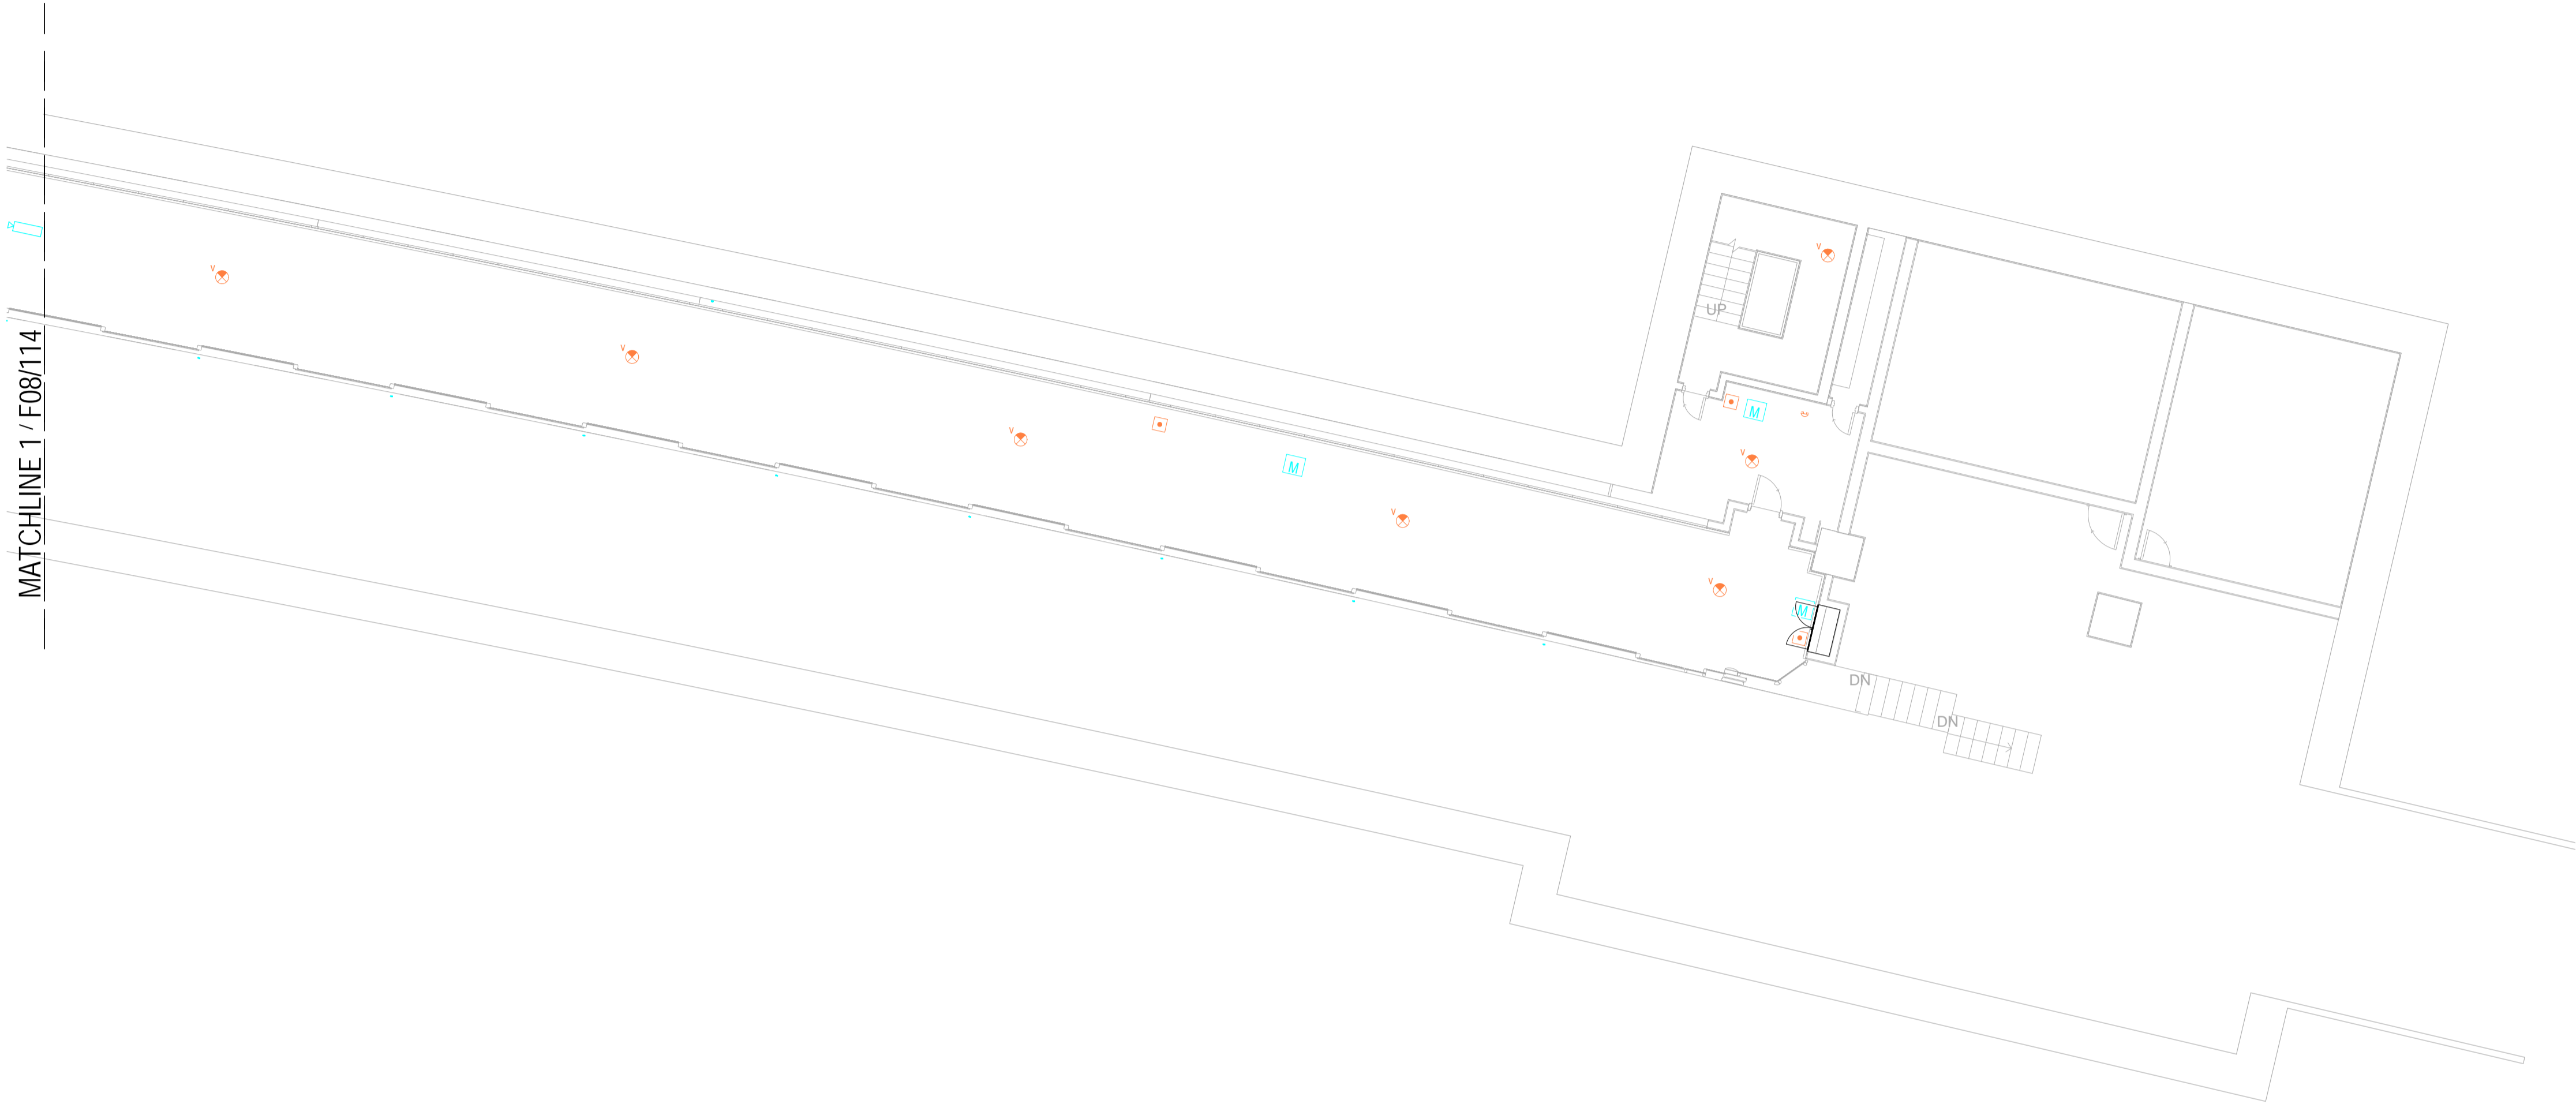

1


LOWER PLATFORM LEVEL - FS SYSTEM HEAT & SMOKE DETECTORS PART PLAN 6

1 : 100

LEGENDS

- ALARM BELL
- ELECTRONIC SOUNDER ALARM BELL
- GAGE SHIELDS-SMOKE DETECTOR
- SMOKE DETECTOR
- ADDRESSABLE HEAT DETECTOR
- ABOVE CEILING-SMOKE DETECTOR
- BREAK GLASS UNIT
- FLASHING LIGHT
- FS-FAD-MTR-Gas Bottle
- REMOTE INDICATOR
- CONTROL MODULE (HONEYWELL)
- CONTACT MONITOR MODULE (THORN)
- CONTROL MODULE
- FAULT ISOLATOR
- MONITOR MODULE
- MONITOR MODULE (HONEYWELL)
- PROBE UNIT
- RELAY MODULE (THORN)
- REMOTE INDICATOR

KEY PLAN	
----------	--	--	

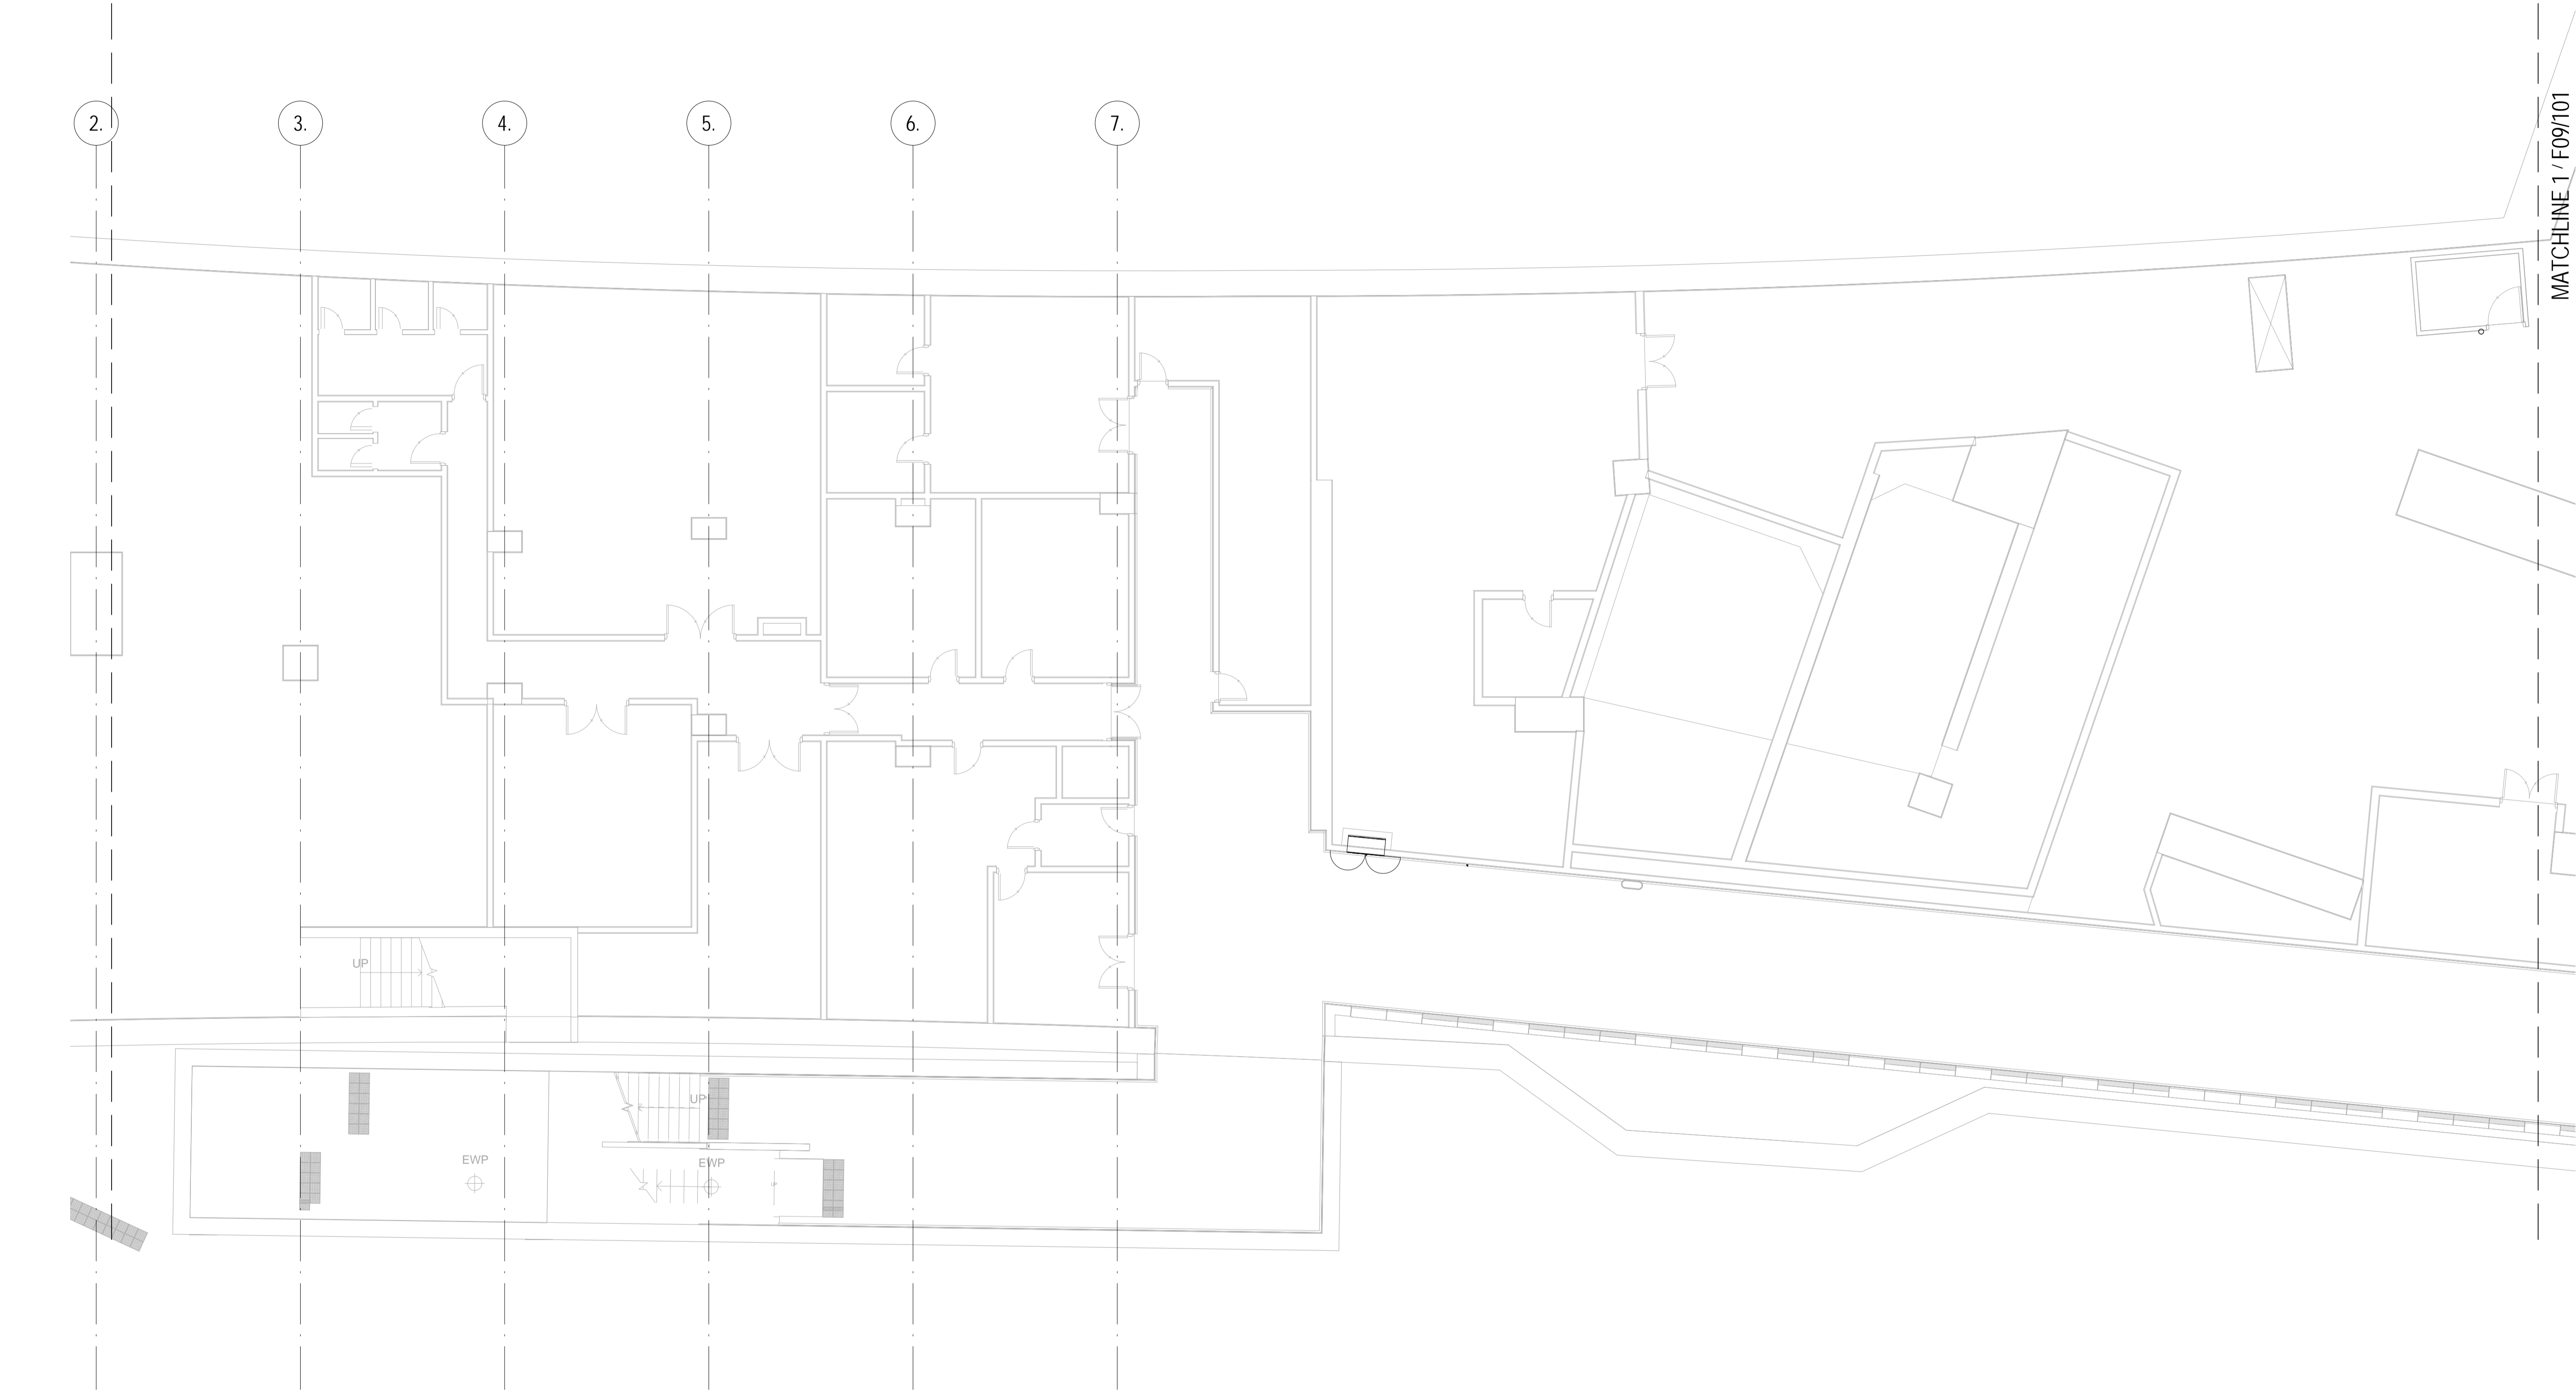


**1** CONOURSE LEVEL - FS SYSTEM FIRE EXTINGUISHER PART PLAN 1  
1 : 100


LEGENDS

- FPS-FS-Extinguisher-HK-Put Out Fire


KEY PLAN

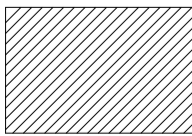


						<div>DRAWN</div> <div>Author</div>			TITLE <div>CS010-13E</div> <div>FSI UPGRADE AT ADM</div> <div>CONCOURSE LEVEL - FS SYSTEM FIRE EXTINGUISHER PART</div> <div>PLAN OF 4</div>		
				<div>DESIGNED</div> <div>Designer</div>							
				<div>CHECKED</div> <div>Checker</div>							
				<div>APPROVED</div> <div>Approver</div>							
					<div>DATE</div> <div>MAR 2013</div>	OPERATION DIVISION		ORIGINATOR			
				DO NOT SCALE DRAWINGS. ALL DIMENSIONS SHALL BE VERIFIED ON SITE. © MTR CORPORATION LIMITED 2009. COPYRIGHT IN RESPECT OF THIS DRAWING / DOCUMENT IS OWNED BY THE MTR CORPORATION LIMITED OF HONG KONG. NO REPRODUCTION OF THE DRAWING / DOCUMENT OR ANY PART BY WHATEVER MEANS IS PERMITTED WITHOUT THE PRIOR WRITTEN CONSENT OF THE MTR CORPORATION LIMITED.							
REV	DESCRIPTION	BY	DATE	APP		BIM REF.		SCALE 1:100(A1)		FIGURE NO. F09/100	REV. A

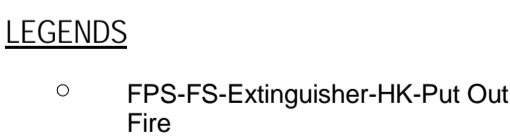

					DRAWN	Author	TITLE		CS010-13E FSI UPGRADE AT ADM CONCOURSE LEVEL - FS SYSTEM FIRE EXTINGUISHER PART B1A12 OF 4									
					DESIGNED	Designer												
					CHECKED	Checker												
					APPROVED	Approver												
					DATE	MAR 2013												
					DO NOT SCALE DRAWINGS; ALL DIMENSIONS SHALL BE VERIFIED ON SITE. © MTR CORPORATION LIMITED 2008 COPYRIGHT IN RESPECT OF THIS DRAWING / DOCUMENT IS OWNED BY THE MTR CORPORATION LIMITED. NO PARTS HEREOF OR REPRODUCTION OF THE DRAWING / DOCUMENT OR ANY PART BY WHATEVER MEANS IS PERMITTED WITHOUT THE PRIOR WRITTEN CONSENT OF THE MTR CORPORATION LIMITED.		ORIGINATOR	OPERATION DIVISION		SCALE: 1:100(A1)		FIGURE NO.		F09/101		REV. A		
BIM REF.																		
REV	DESCRIPTION						BY	DATE	APP									

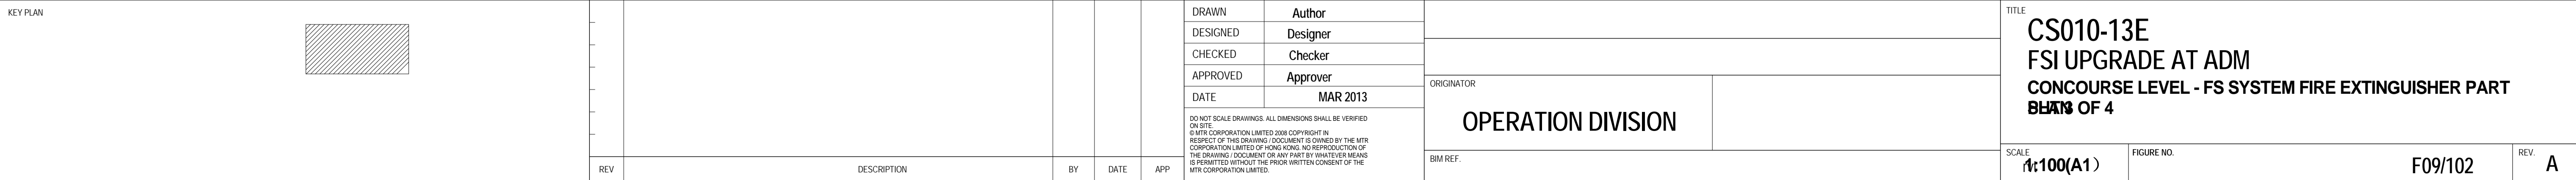

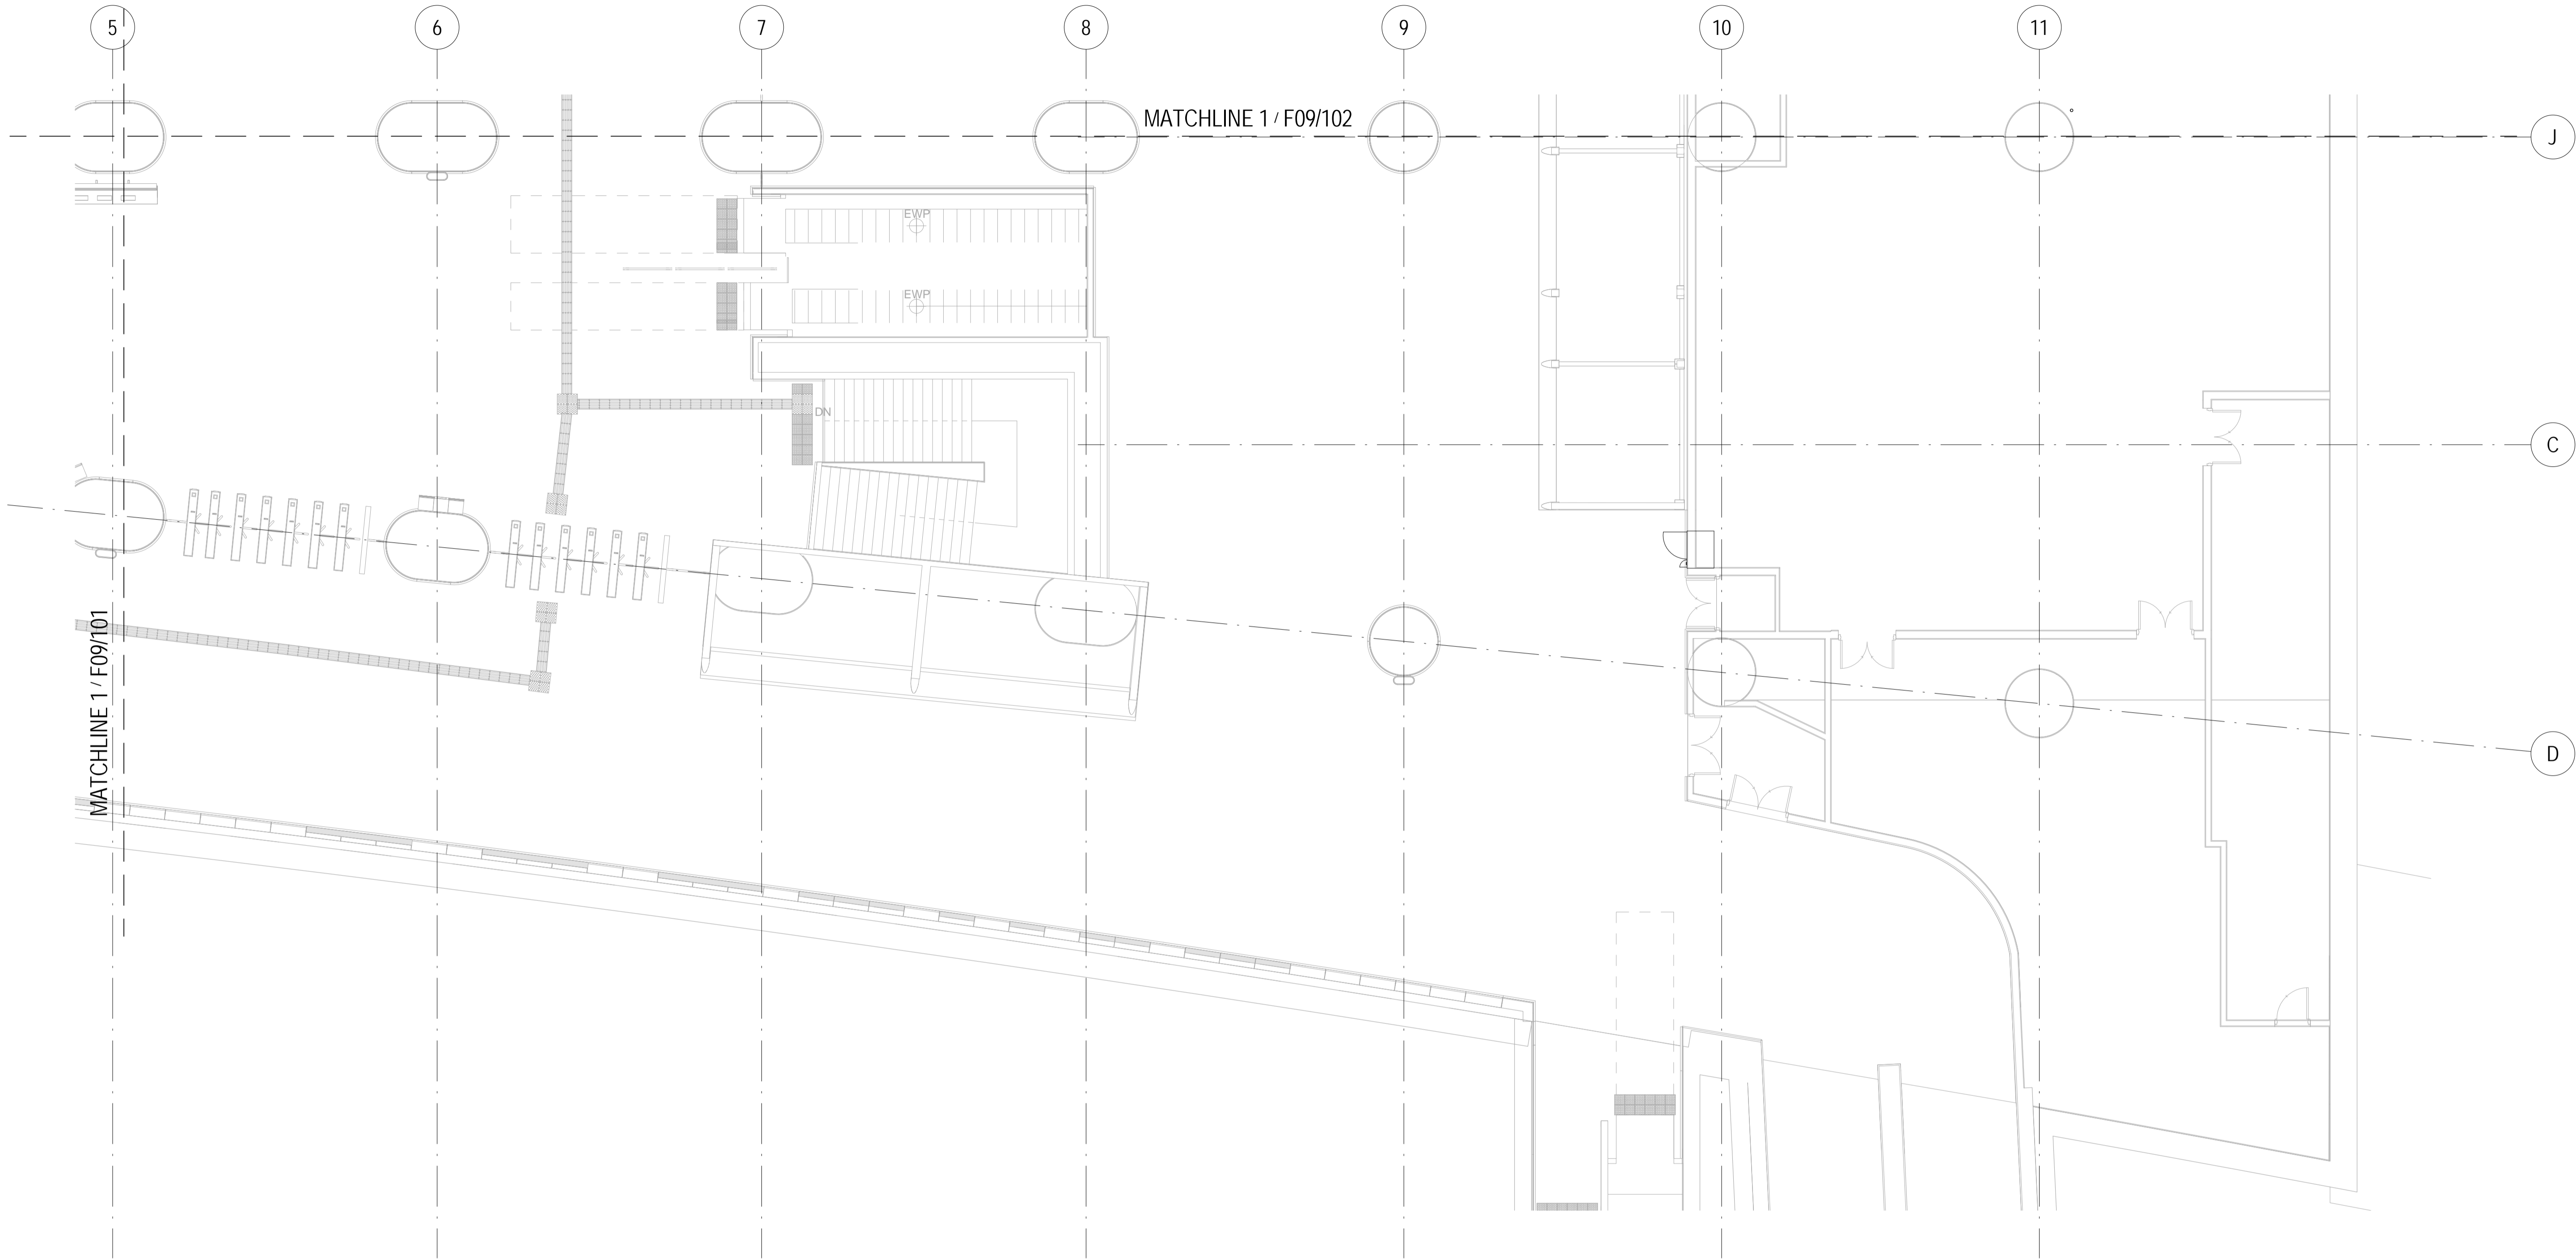


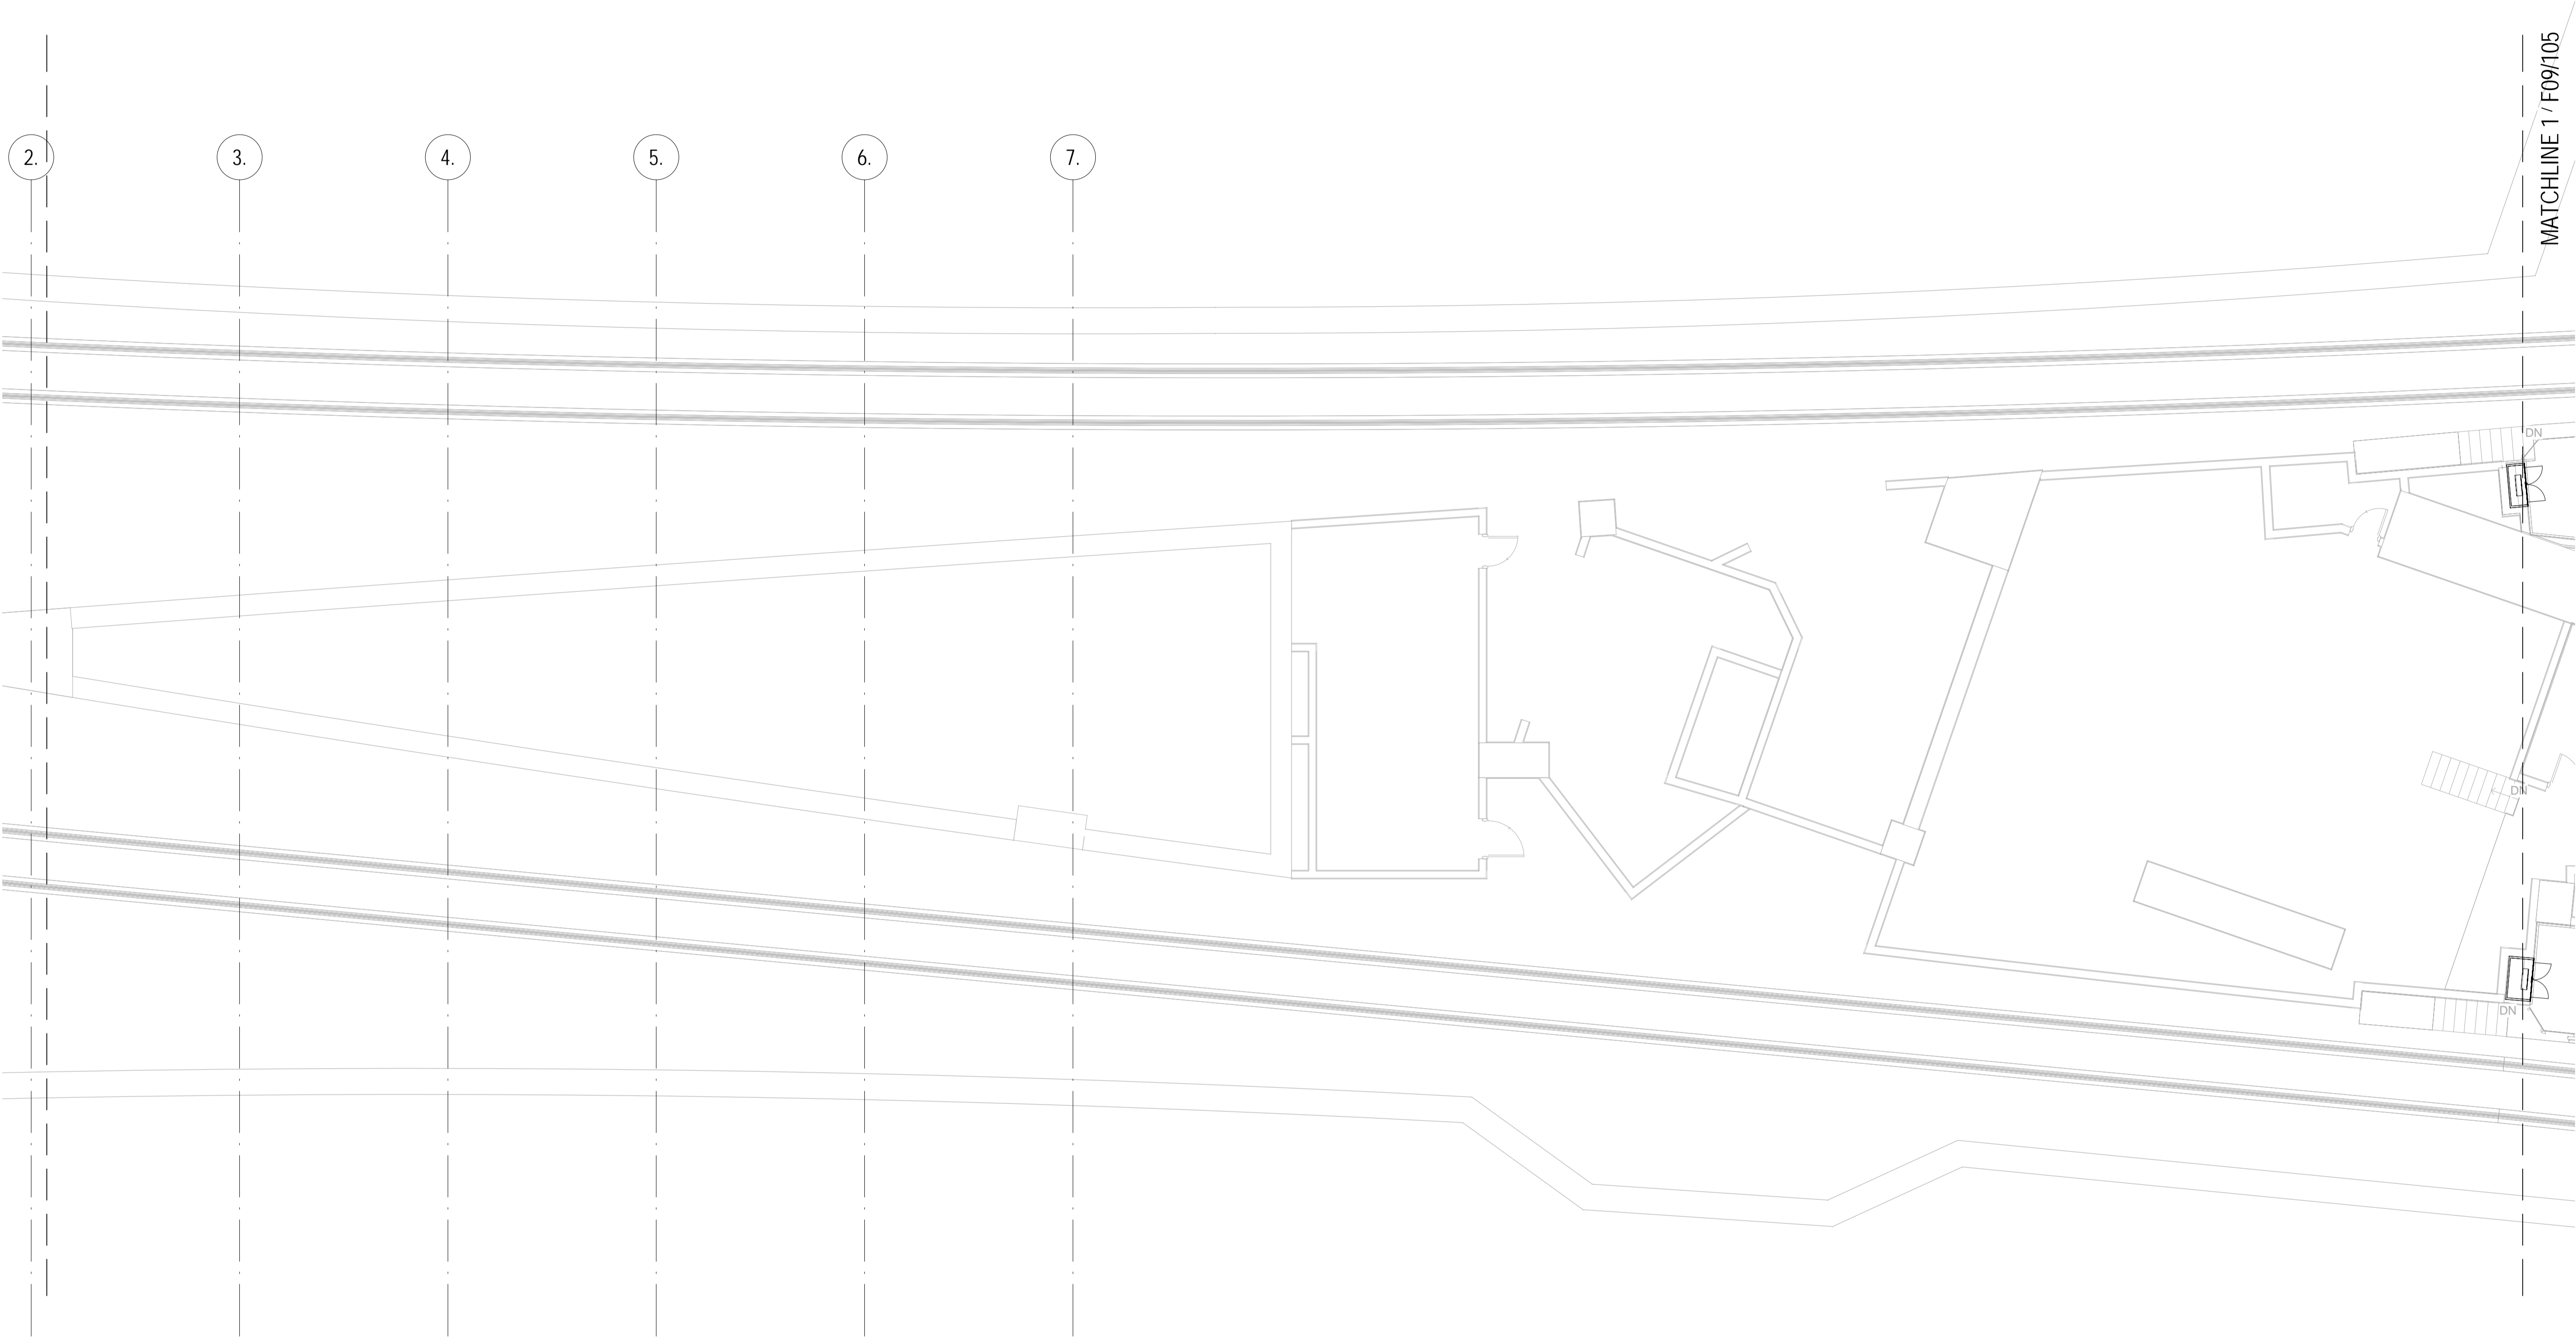
1

CONCOURSE LEVEL - FS SYSTEM FIRE EXTINGUISHER PART PLAN 4

1 : 100

- LEGENDS
- FPS-FS-Extinguisher-HK-Put Out Fire


KEY PLAN								DRAWN	Author	TITLE CS010-13E FSI UPGRADE AT ADM CONCOURSE LEVEL - FS SYSTEM FIRE EXTINGUISHER PART PLAN OF 4	SCALE 1:100(A1)	FIGURE NO. F09/103	REV. A
								DESIGNED	Designer				
								CHECKED	Checker				
								APPROVED	Approver				
								DATE	MAR 2013				
							DO NOT SCALE DRAWINGS. ALL DIMENSIONS SHALL BE VERIFIED ON SITE. © MTR CORPORATION LIMITED 2008. COPYRIGHT IN RESPECT OF THIS DRAWING / DOCUMENT IS OWNED BY THE MTR CORPORATION LIMITED OF HONG KONG. NO REPRODUCTION OF THE DRAWING / DOCUMENT OR ANY PART BY WHATEVER MEANS IS PERMITTED WITHOUT THE PRIOR WRITTEN CONSENT OF THE MTR CORPORATION LIMITED.		ORIGINATOR	OPERATION DIVISION	BIM REF.		
REV	DESCRIPTION	BY	DATE	APP									




**1** UPPER PLATFORM LEVEL - FS SYSTEM FIRE EXTINGUISHER PART PLAN 1  
1 : 100

LEGENDS

- FPS-FS-Extinguisher-HK-Put Out Fire

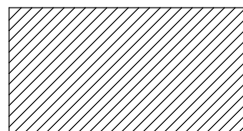

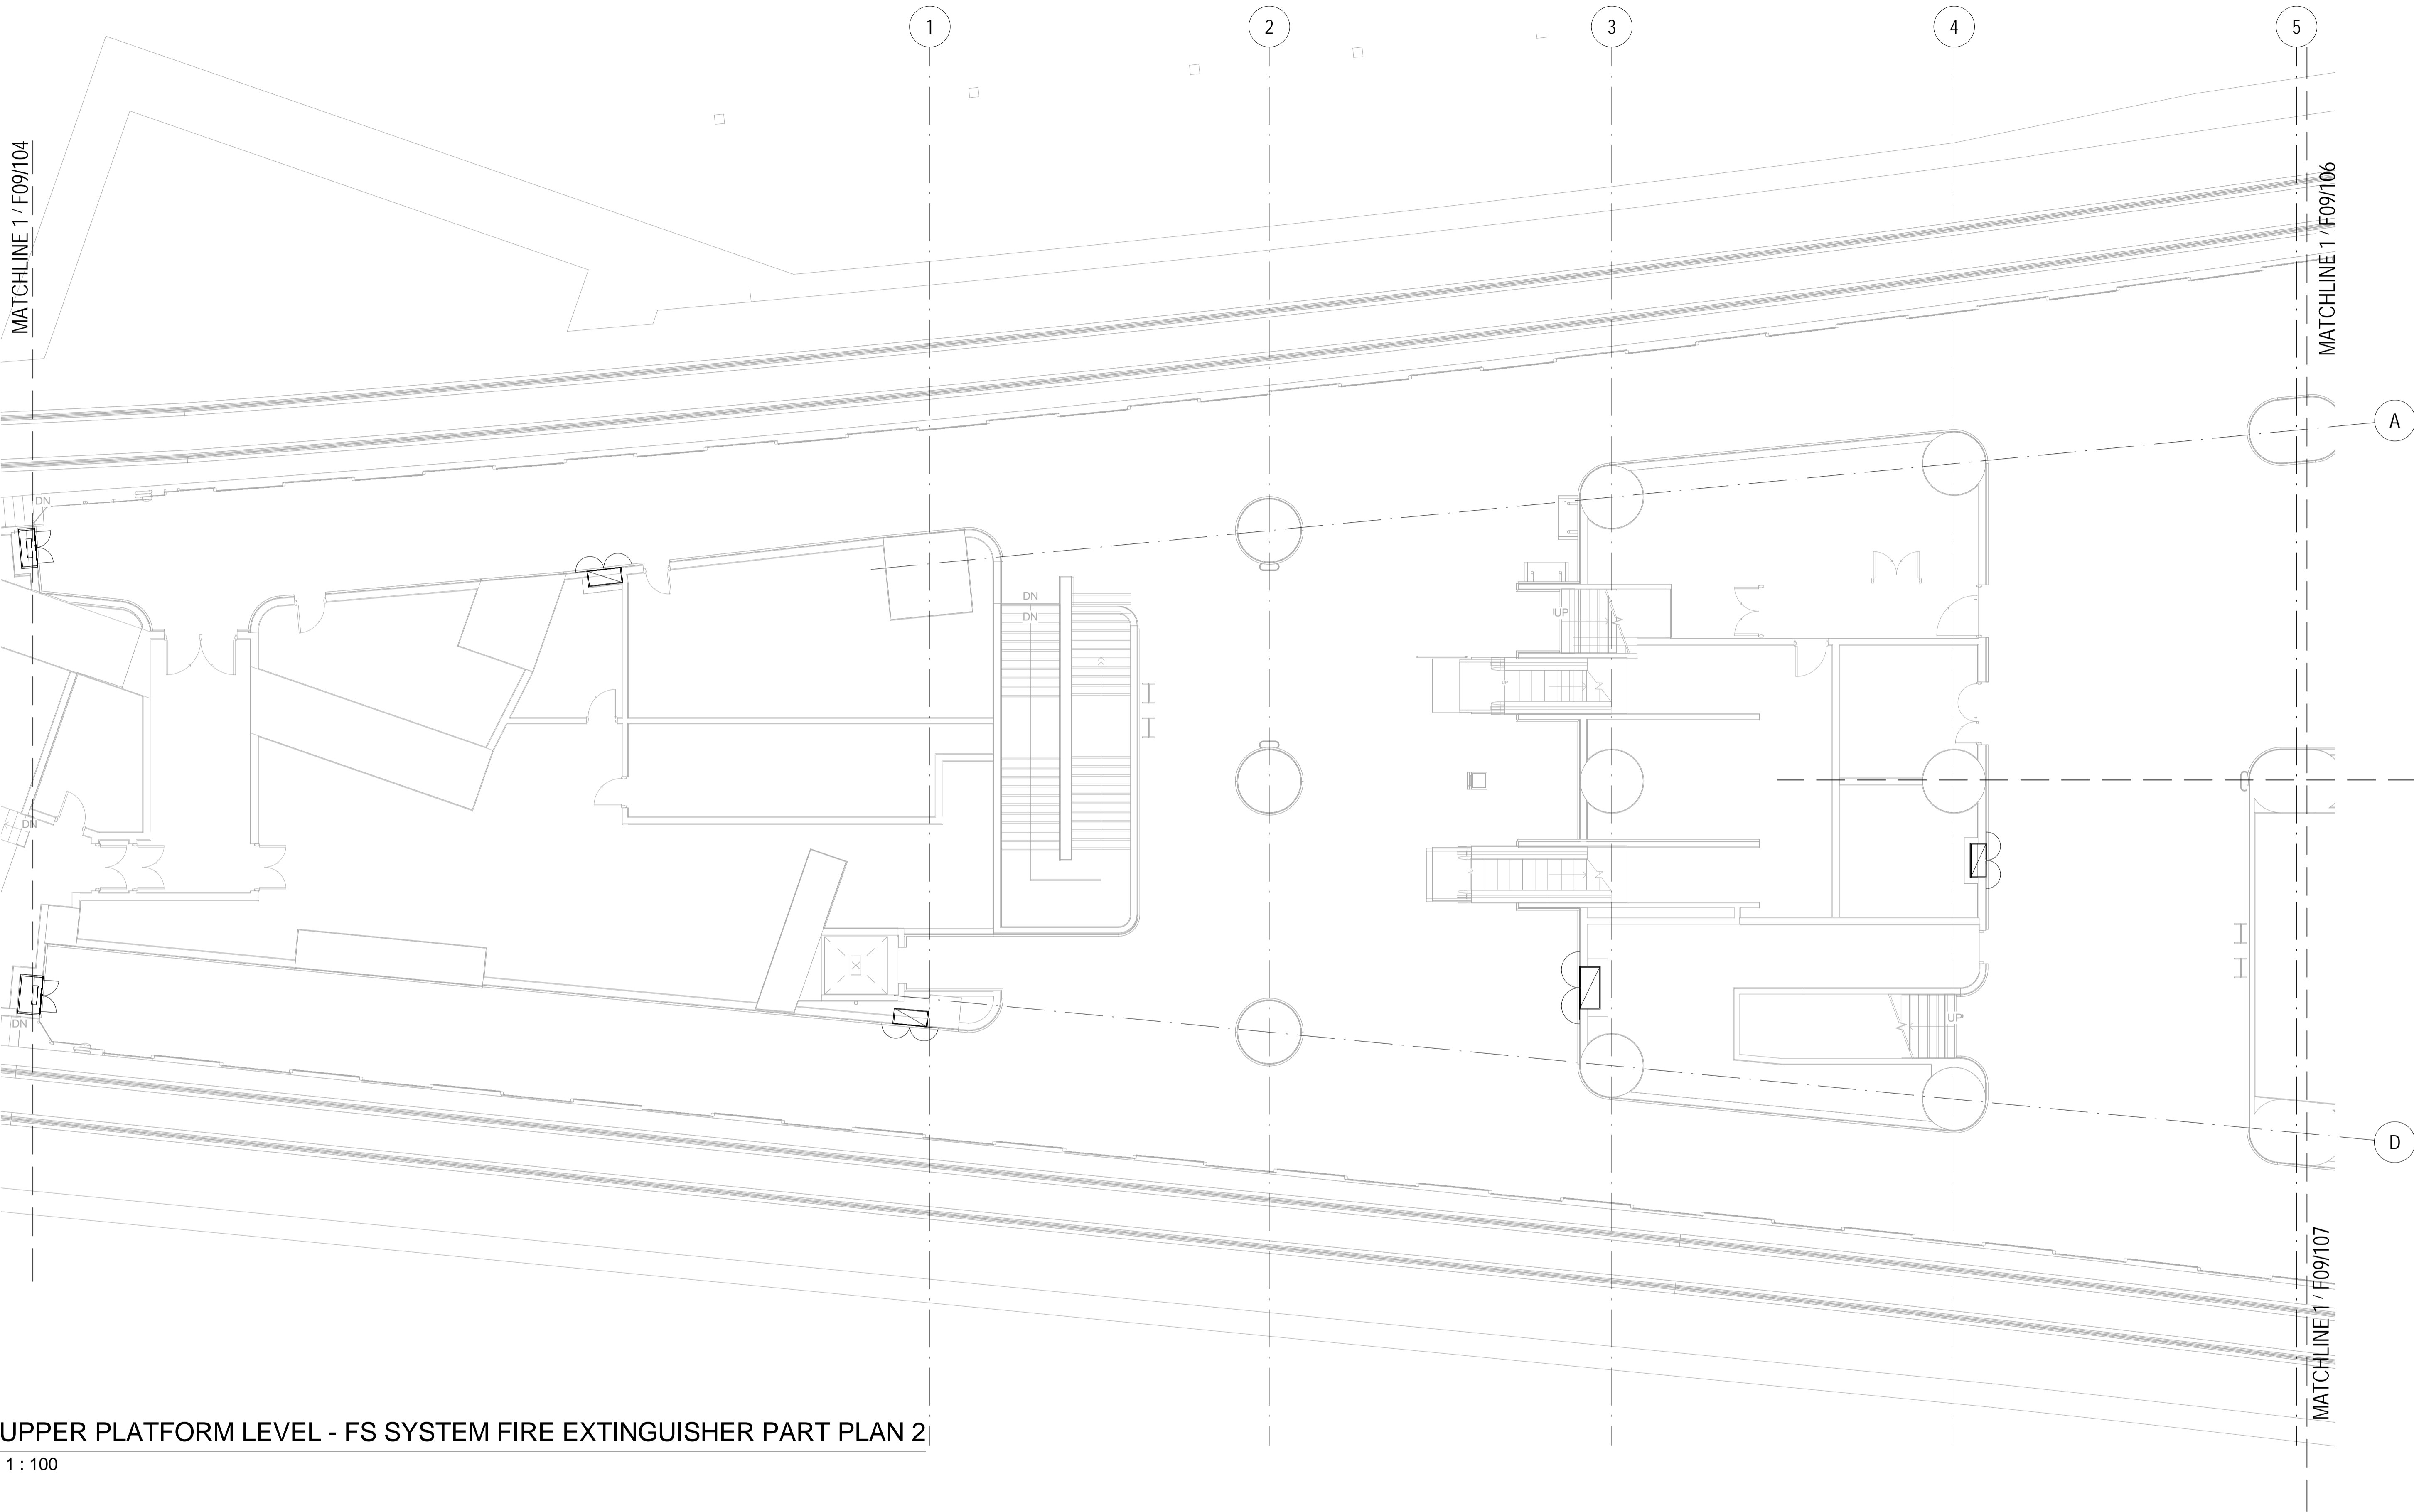KEY PLAN											DRAWN		Author		TITLE CS010-13E FSI UPGRADE AT ADM UPPER PLATFORM LEVEL - FS SYSTEM FIRE EXTINGUISHER PART PLAN OF 5							
											DESIGNED		Designer									
											CHECKED		Checker									
											APPROVED		Approver									
											DATE		MAR 2013									
										DO NOT SCALE DRAWINGS. ALL DIMENSIONS SHALL BE VERIFIED ON SITE. © MTR CORPORATION LIMITED 2009. COPYRIGHT IN RESPECT OF THIS DRAWING / DOCUMENT IS OWNED BY THE MTR CORPORATION LIMITED OF HONG KONG. NO REPRODUCTION OF THE DRAWING / DOCUMENT OR ANY PART BY WHATEVER MEANS IS PERMITTED WITHOUT THE PRIOR WRITTEN CONSENT OF THE MTR CORPORATION LIMITED.					ORIGINATOR		OPERATION DIVISION					
															BIM REF.		SCALE 1:100(A1)		FIGURE NO. F09/104		REV. A	
REV	DESCRIPTION					BY	DATE	APP														




1 UPPER PLATFORM LEVEL - FS SYSTEM FIRE EXTINGUISHER PART PLAN 2  
1 : 100

LEGENDS


- FPS-FS-Extinguisher-HK-Put Out Fire


KEY PLAN							DRAWN	Author	TITLE CS010-13E FSI UPGRADE AT ADM UPPER PLATFORM LEVEL - FS SYSTEM FIRE EXTINGUISHER PART PLAN OF 5			
							DESIGNED	Designer				
							CHECKED	Checker				
							APPROVED	Approver				
							DATE	MAR 2013				
							DO NOT SCALE DRAWINGS. ALL DIMENSIONS SHALL BE VERIFIED ON SITE. © MTR CORPORATION LIMITED 2008. COPYRIGHT IN RESPECT OF THIS DRAWING / DOCUMENT IS OWNED BY THE MTR CORPORATION LIMITED OF HONG KONG. NO REPRODUCTION OF THE DRAWING / DOCUMENT OR ANY PART BY WHATEVER MEANS IS PERMITTED WITHOUT THE PRIOR WRITTEN CONSENT OF THE MTR CORPORATION LIMITED.					
REV	DESCRIPTION	BY	DATE	APP			OPERATION DIVISION		SCALE 1:100(A1)	FIGURE NO.	F09/105	REV. A
							BIM REF.					

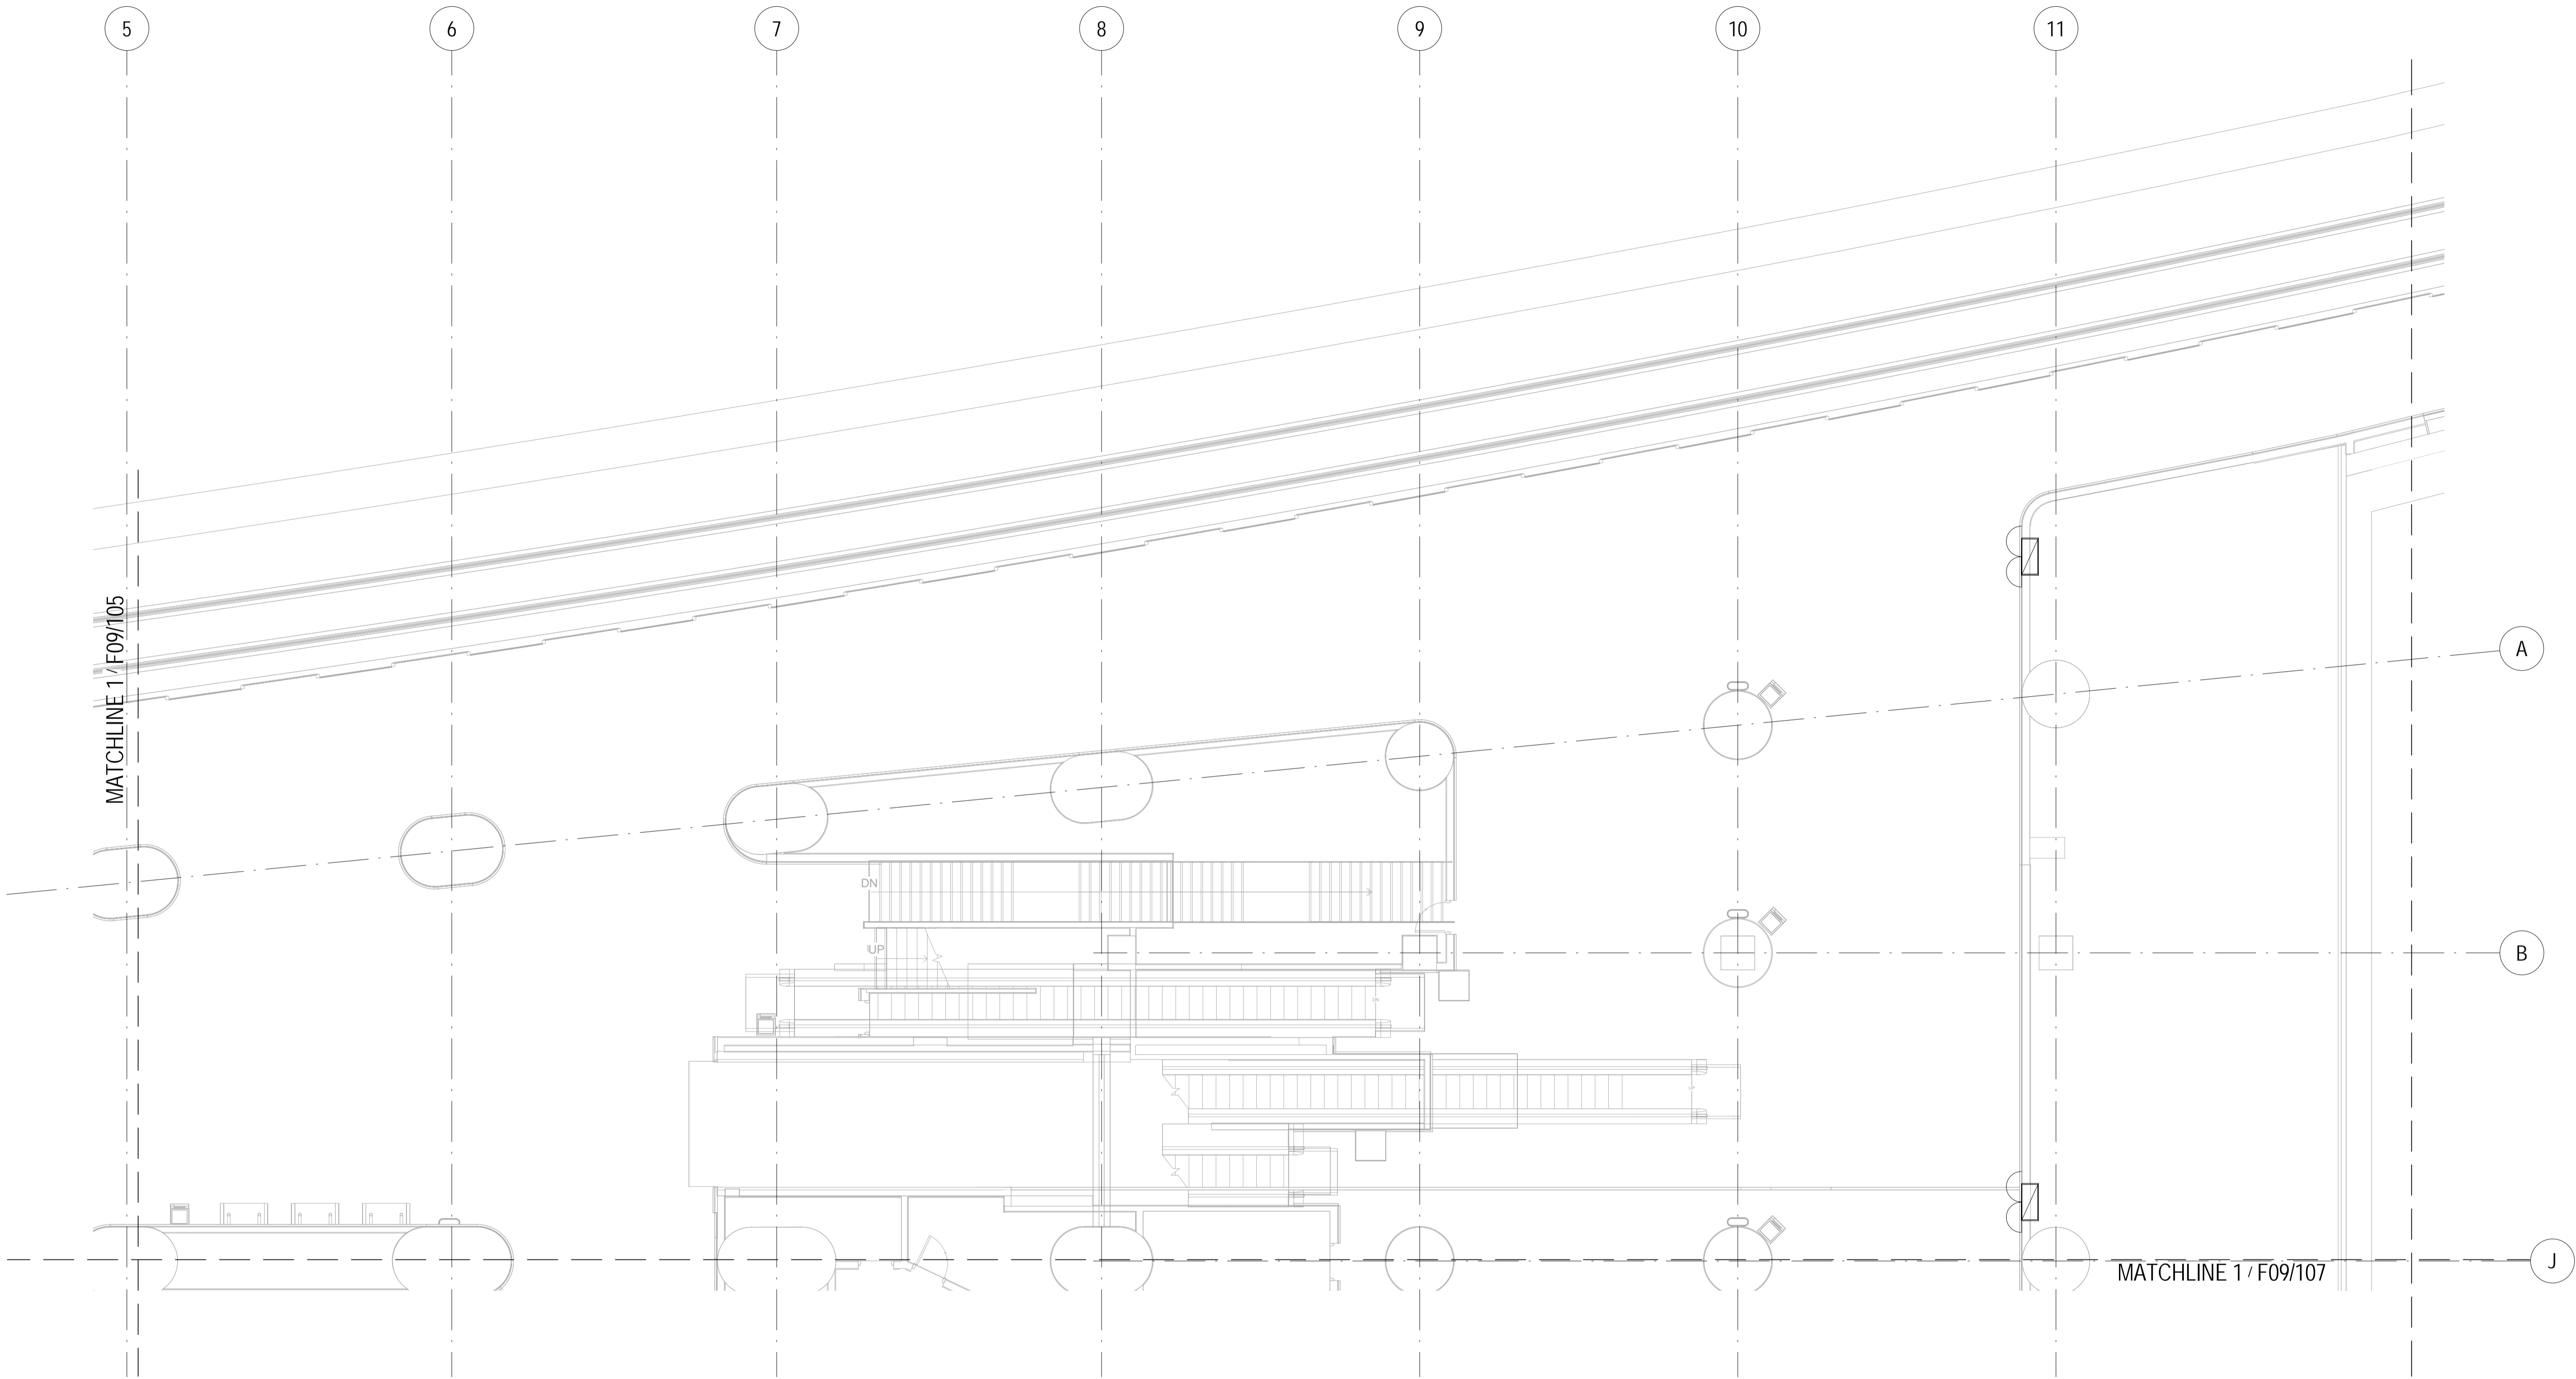


**1** UPPER PLATFORM LEVEL - FS SYSTEM FIRE EXTINGUISHER PART PLAN 3  
1 : 100

- LEGENDS**
- FPS-FS-Extinguisher-HK-Put Out Fire

KEY PLAN						DRAWN	Author	TITLE CS010-13E FSI UPGRADE AT ADM UPPER PLATFORM LEVEL - FS SYSTEM FIRE EXTINGUISHER PART PLAN 3 OF 5	SCALE 1:100(A1)	FIGURE NO. F09/106	REV. A
						DESIGNED	Designer				
						CHECKED	Checker				
						APPROVED	Approver				
						DATE	MAR 2013				
						DO NOT SCALE DRAWINGS. ALL DIMENSIONS SHALL BE VERIFIED ON SITE. © MTR CORPORATION LIMITED 2009. COPYRIGHT IN RESPECT OF THIS DRAWING / DOCUMENT IS OWNED BY THE MTR CORPORATION LIMITED OF HONG KONG. NO REPRODUCTION OF THE DRAWING / DOCUMENT OR ANY PART BY WHATEVER MEANS IS PERMITTED WITHOUT THE PRIOR WRITTEN CONSENT OF THE MTR CORPORATION LIMITED.		ORIGINATOR  OPERATION DIVISION			
REV		DESCRIPTION	BY	DATE	APP			BIM REF.			

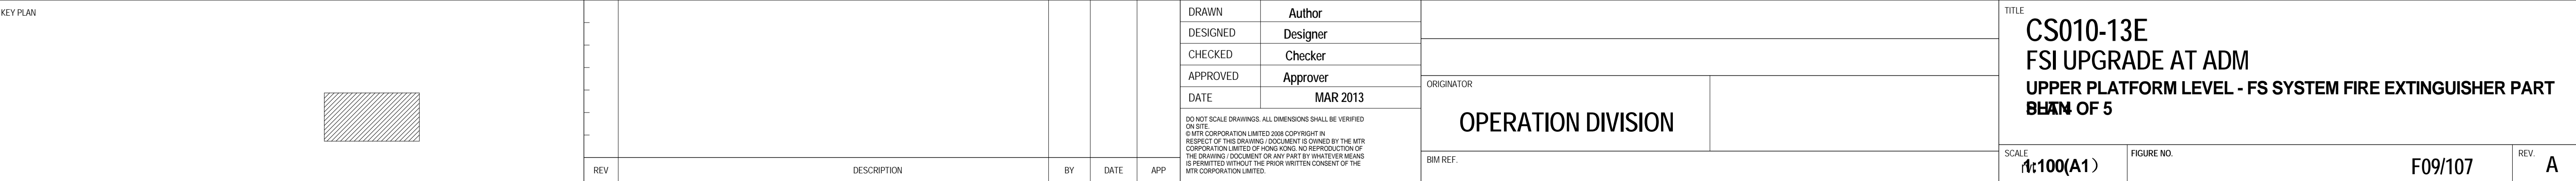

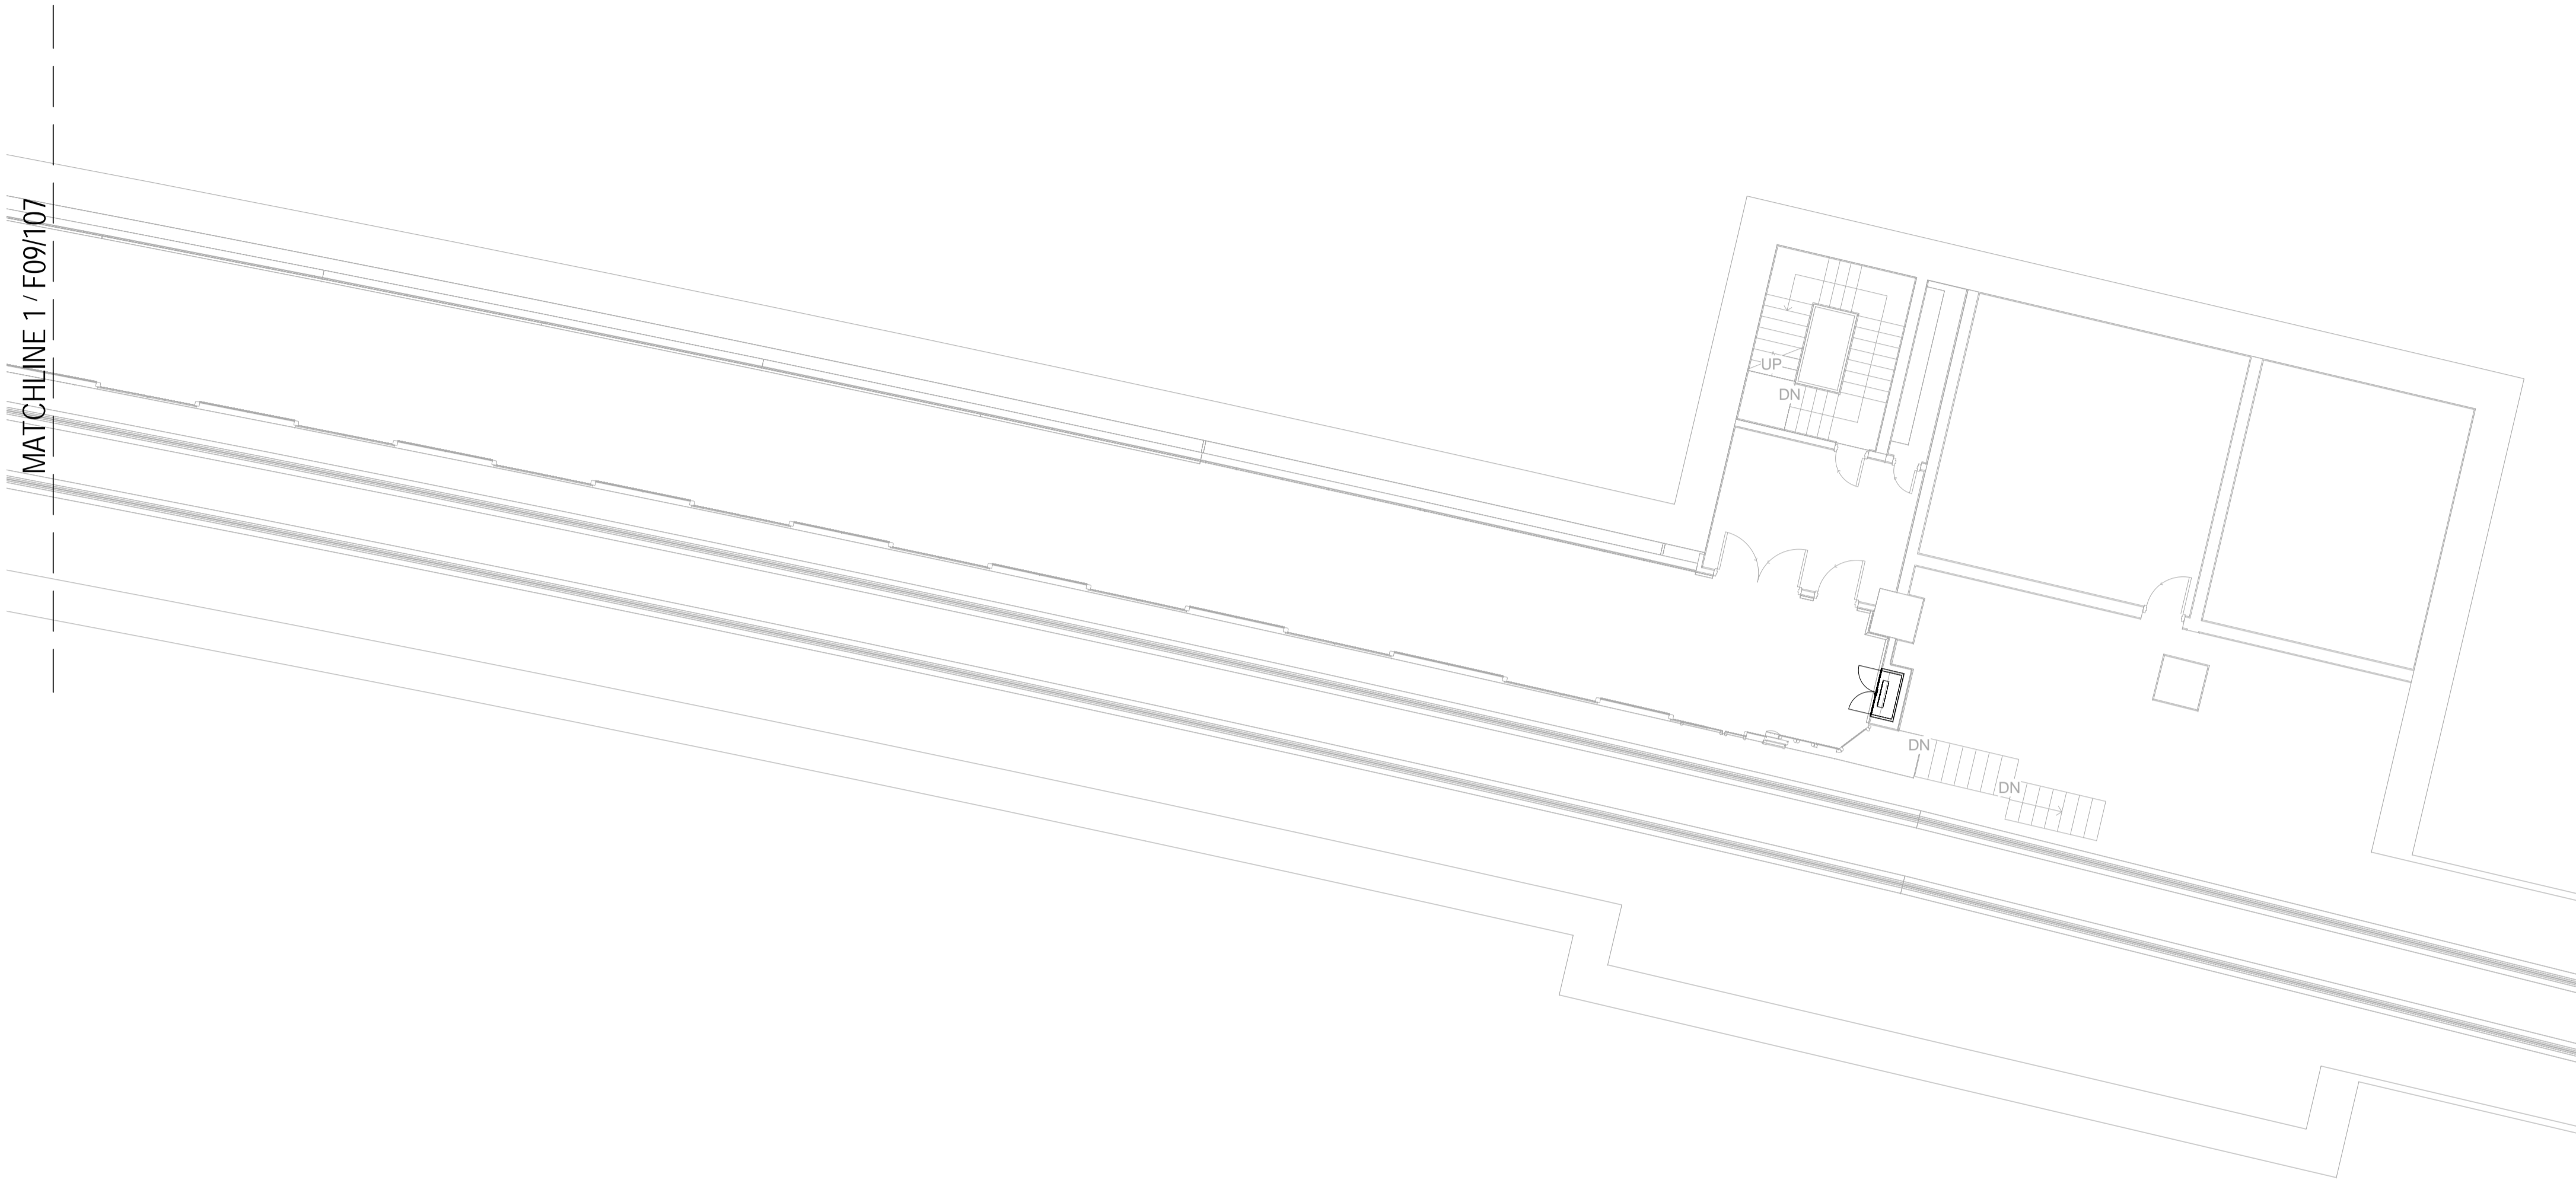


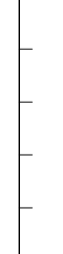
1


UPPER PLATFORM LEVEL - FS SYSTEM FIRE EXTINGUISHER PART PLAN 5

1 : 100

LEGENDS


- FPS-FS-Extinguisher-HK-Put Out Fire

KEY PLAN			REV	DESCRIPTION	BY	DATE	APP	DRAWN	Author	TITLE CS010-13E FSI UPGRADE AT ADM UPPER PLATFORM LEVEL - FS SYSTEM FIRE EXTINGUISHER PART PART 5 OF 5
								DESIGNED	Designer	
								CHECKED	Checker	
								APPROVED	Approver	
								DATE	MAR 2013	
								DO NOT SCALE DRAWINGS. ALL DIMENSIONS SHALL BE VERIFIED ON SITE. © MTR CORPORATION LIMITED 2008. COPYRIGHT IN RESPECT OF THIS DRAWING / DOCUMENT IS OWNED BY THE MTR CORPORATION LIMITED OF HONG KONG. NO REPRODUCTION OF THE DRAWING / DOCUMENT OR ANY PART BY WHATEVER MEANS IS PERMITTED WITHOUT THE PRIOR WRITTEN CONSENT OF THE MTR CORPORATION LIMITED.		
BIM REF.		OPERATION DIVISION	ORIGINATOR							
				SCALE 1:100(A1)	FIGURE NO. F09/108	REV. A				

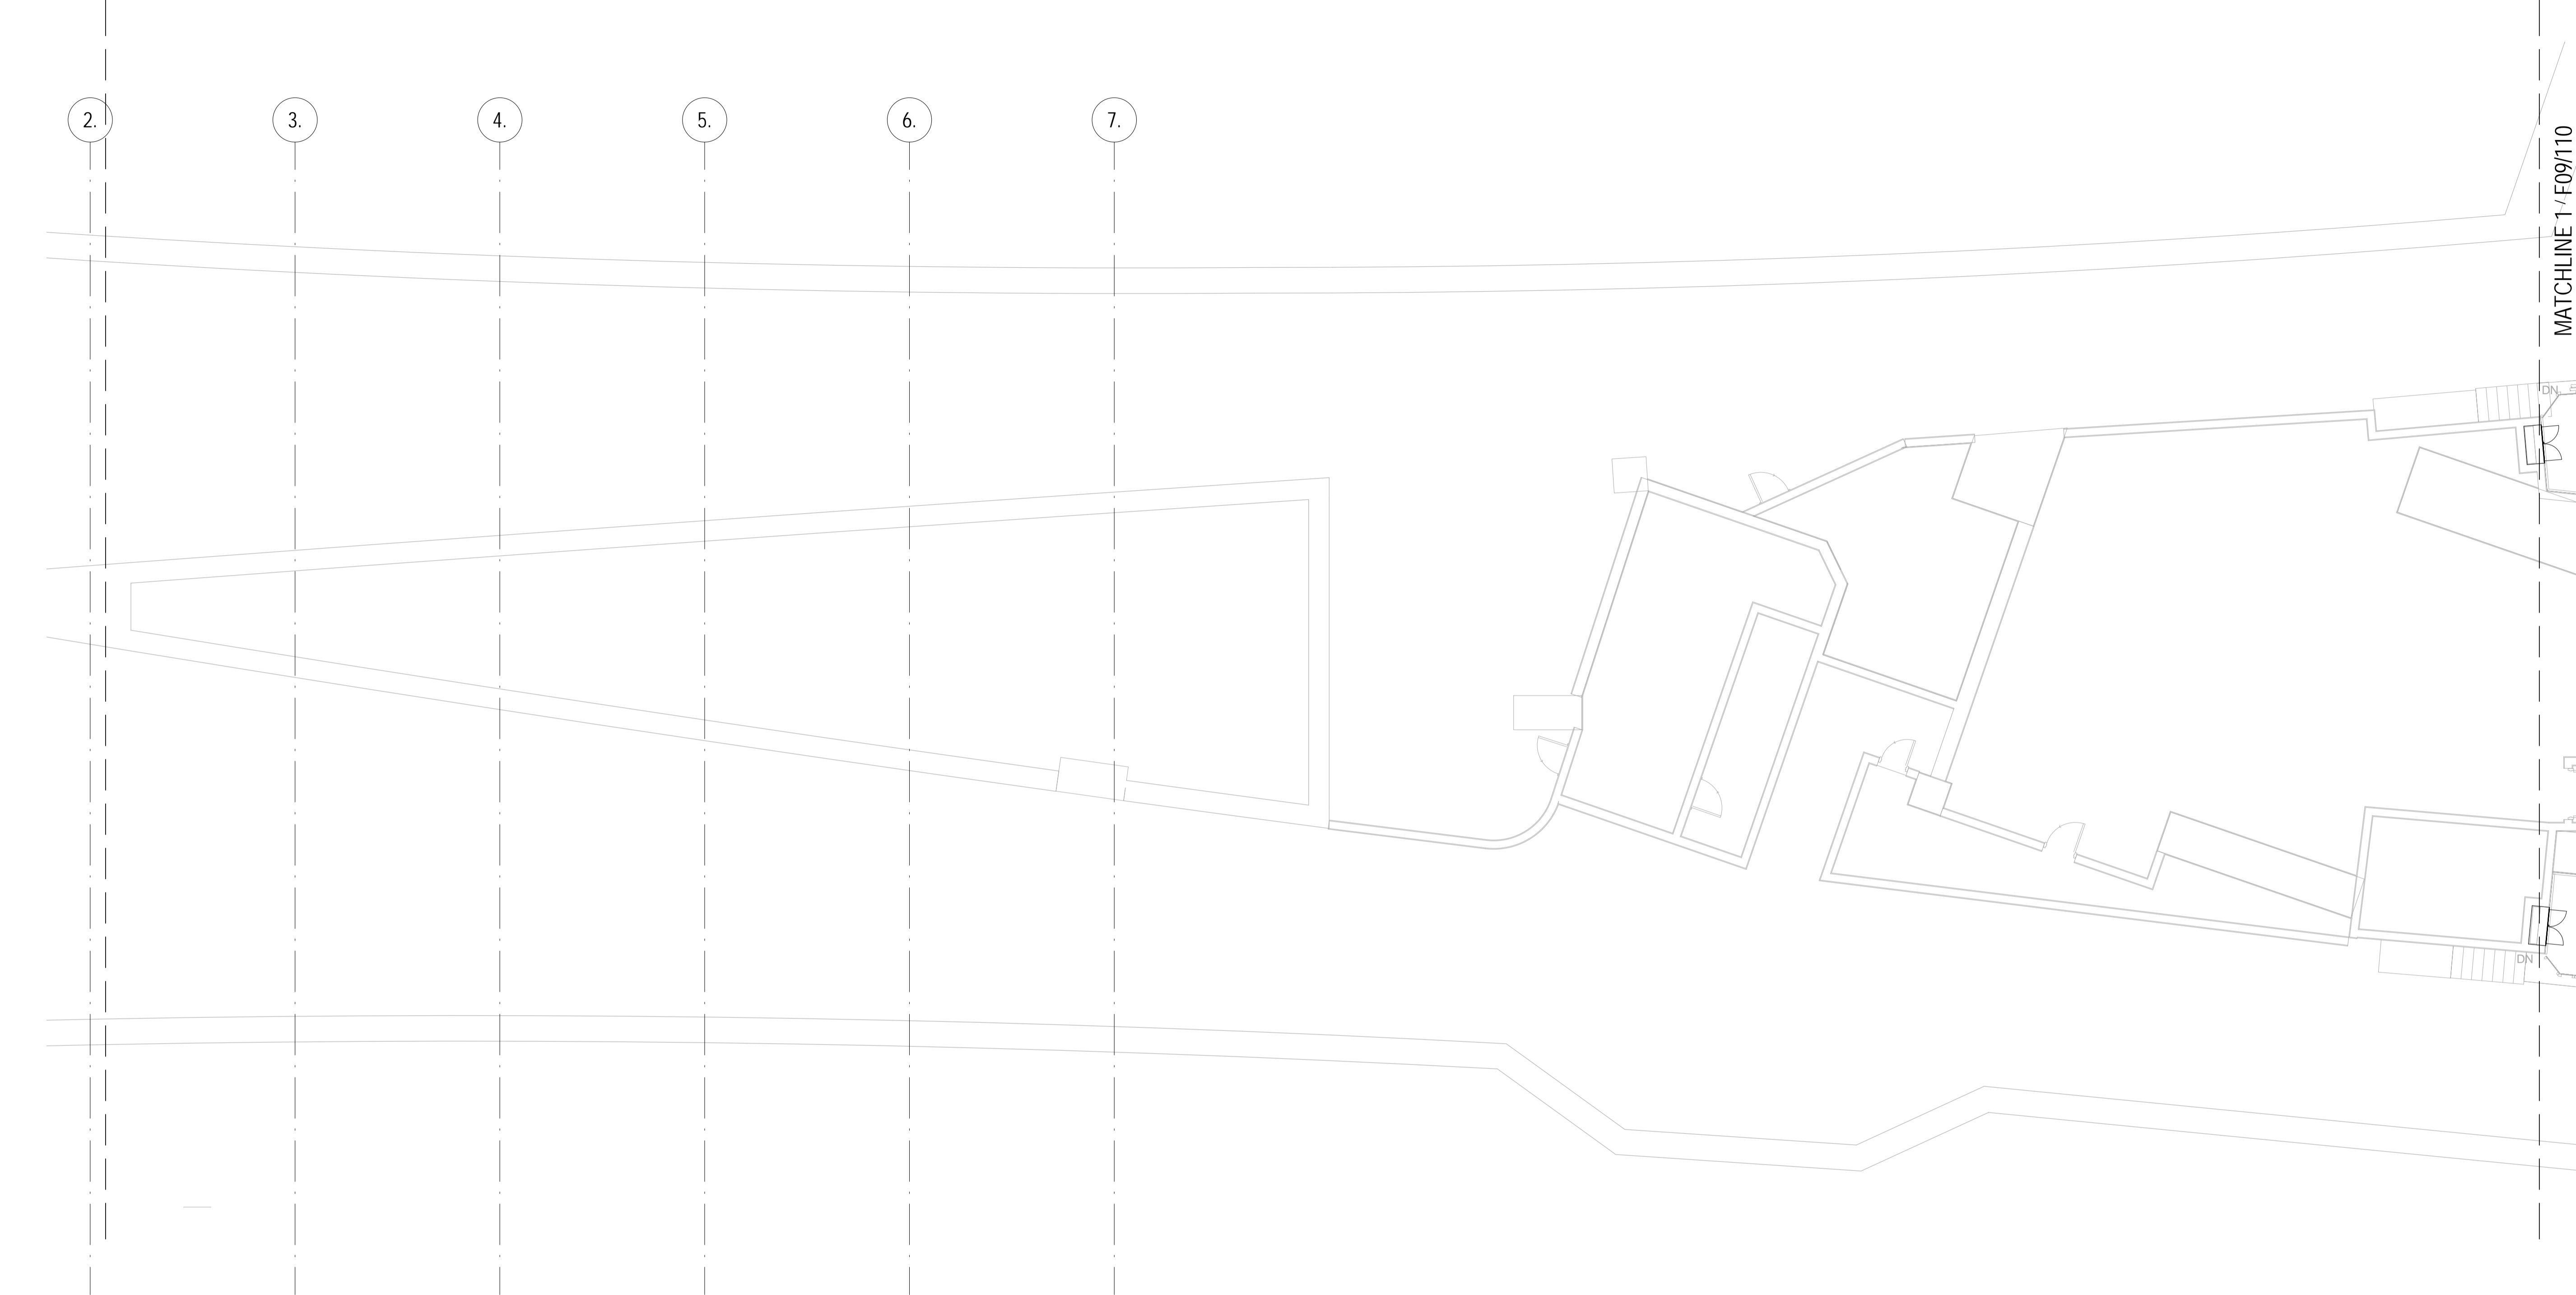




























**1** LOWER PLATFORM LEVEL - FS SYSTEM FIRE EXTINGUISHER PART PLAN 1  
1 : 100

- LEGENDS
- FPS-FS-Extinguisher-HK-Put Out Fire

KEY PLAN <div></div>						DRAWN Author		ORIGINATOR <div>OPERATION DIVISION</div>		TITLE CS010-13E FSI UPGRADE AT ADM LOWER PLATFORM LEVEL - FS SYSTEM FIRE EXTINGUISHER <del>PART PLAN</del>						
						DESIGNED Designer										
						CHECKED Checker										
						APPROVED Approver										
						DATE MAR 2013				SCALE 1:100(A1)						
						DO NOT SCALE DRAWINGS. ALL DIMENSIONS SHALL BE VERIFIED ON SITE. © MTR CORPORATION LIMITED 2009. COPYRIGHT IN RESPECT OF THIS DRAWING / DOCUMENT IS OWNED BY THE MTR CORPORATION LIMITED OF HONG KONG. NO REPRODUCTION OF THE DRAWING / DOCUMENT OR ANY PART BY WHATEVER MEANS IS PERMITTED WITHOUT THE PRIOR WRITTEN CONSENT OF THE MTR CORPORATION LIMITED.										
REV	DESCRIPTION				BY	DATE	APP	BIM REF.		FIGURE NO. F09/109	REV. A					



- FPS-FS-Extinguisher-HK-Put Out Fire

KEY PLAN	
----------	---	---	---	---	--	---	---	--

1


LOWER PLATFORM LEVEL - FS SYSTEM FIRE EXTINGUISHER PART PLAN 3


1 : 100

LEGENDS

- FPS-FS-Extinguisher-HK-Put Out Fire

KEY PLAN					DRAWN	Author	TITLE CS010-13E FSI UPGRADE AT ADM LOWER PLATFORM LEVEL - FS SYSTEM FIRE EXTINGUISHER <del>BIM REF.</del>						
					DESIGNED	Designer							
					CHECKED	Checker							
					APPROVED	Approver							
					DATE	MAR 2013							
				DO NOT SCALE DRAWINGS. ALL DIMENSIONS SHALL BE VERIFIED ON SITE. © MTR CORPORATION LIMITED 2008. COPYRIGHT IN RESPECT OF THIS DRAWING / DOCUMENT IS OWNED BY THE MTR CORPORATION LIMITED OF HONG KONG. NO REPRODUCTION OF THE DRAWING / DOCUMENT OR ANY PART BY WHATEVER MEANS IS PERMITTED WITHOUT THE PRIOR WRITTEN CONSENT OF THE MTR CORPORATION LIMITED.			OPERATION DIVISION						
REV	DESCRIPTION				BY	DATE	APP	BIM REF.	SCALE 1:100(A1)	FIGURE NO.	F09/111	REV.	A

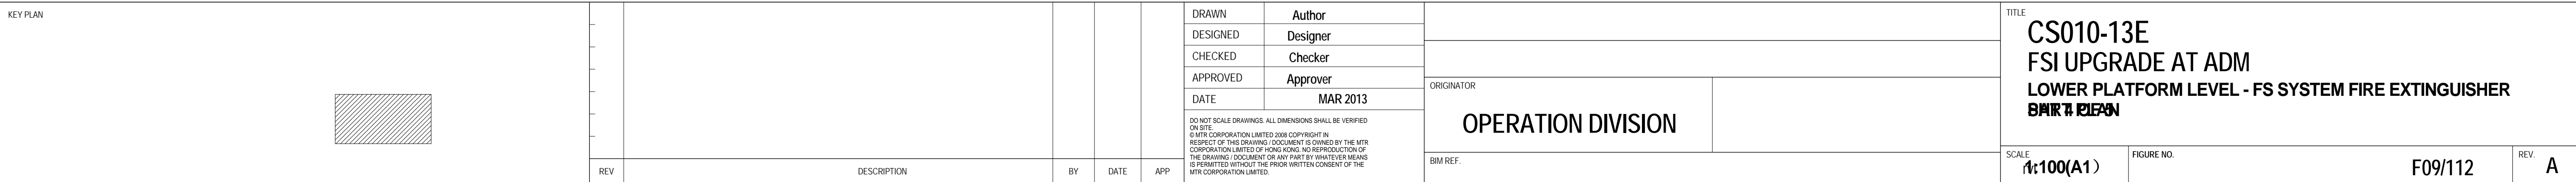

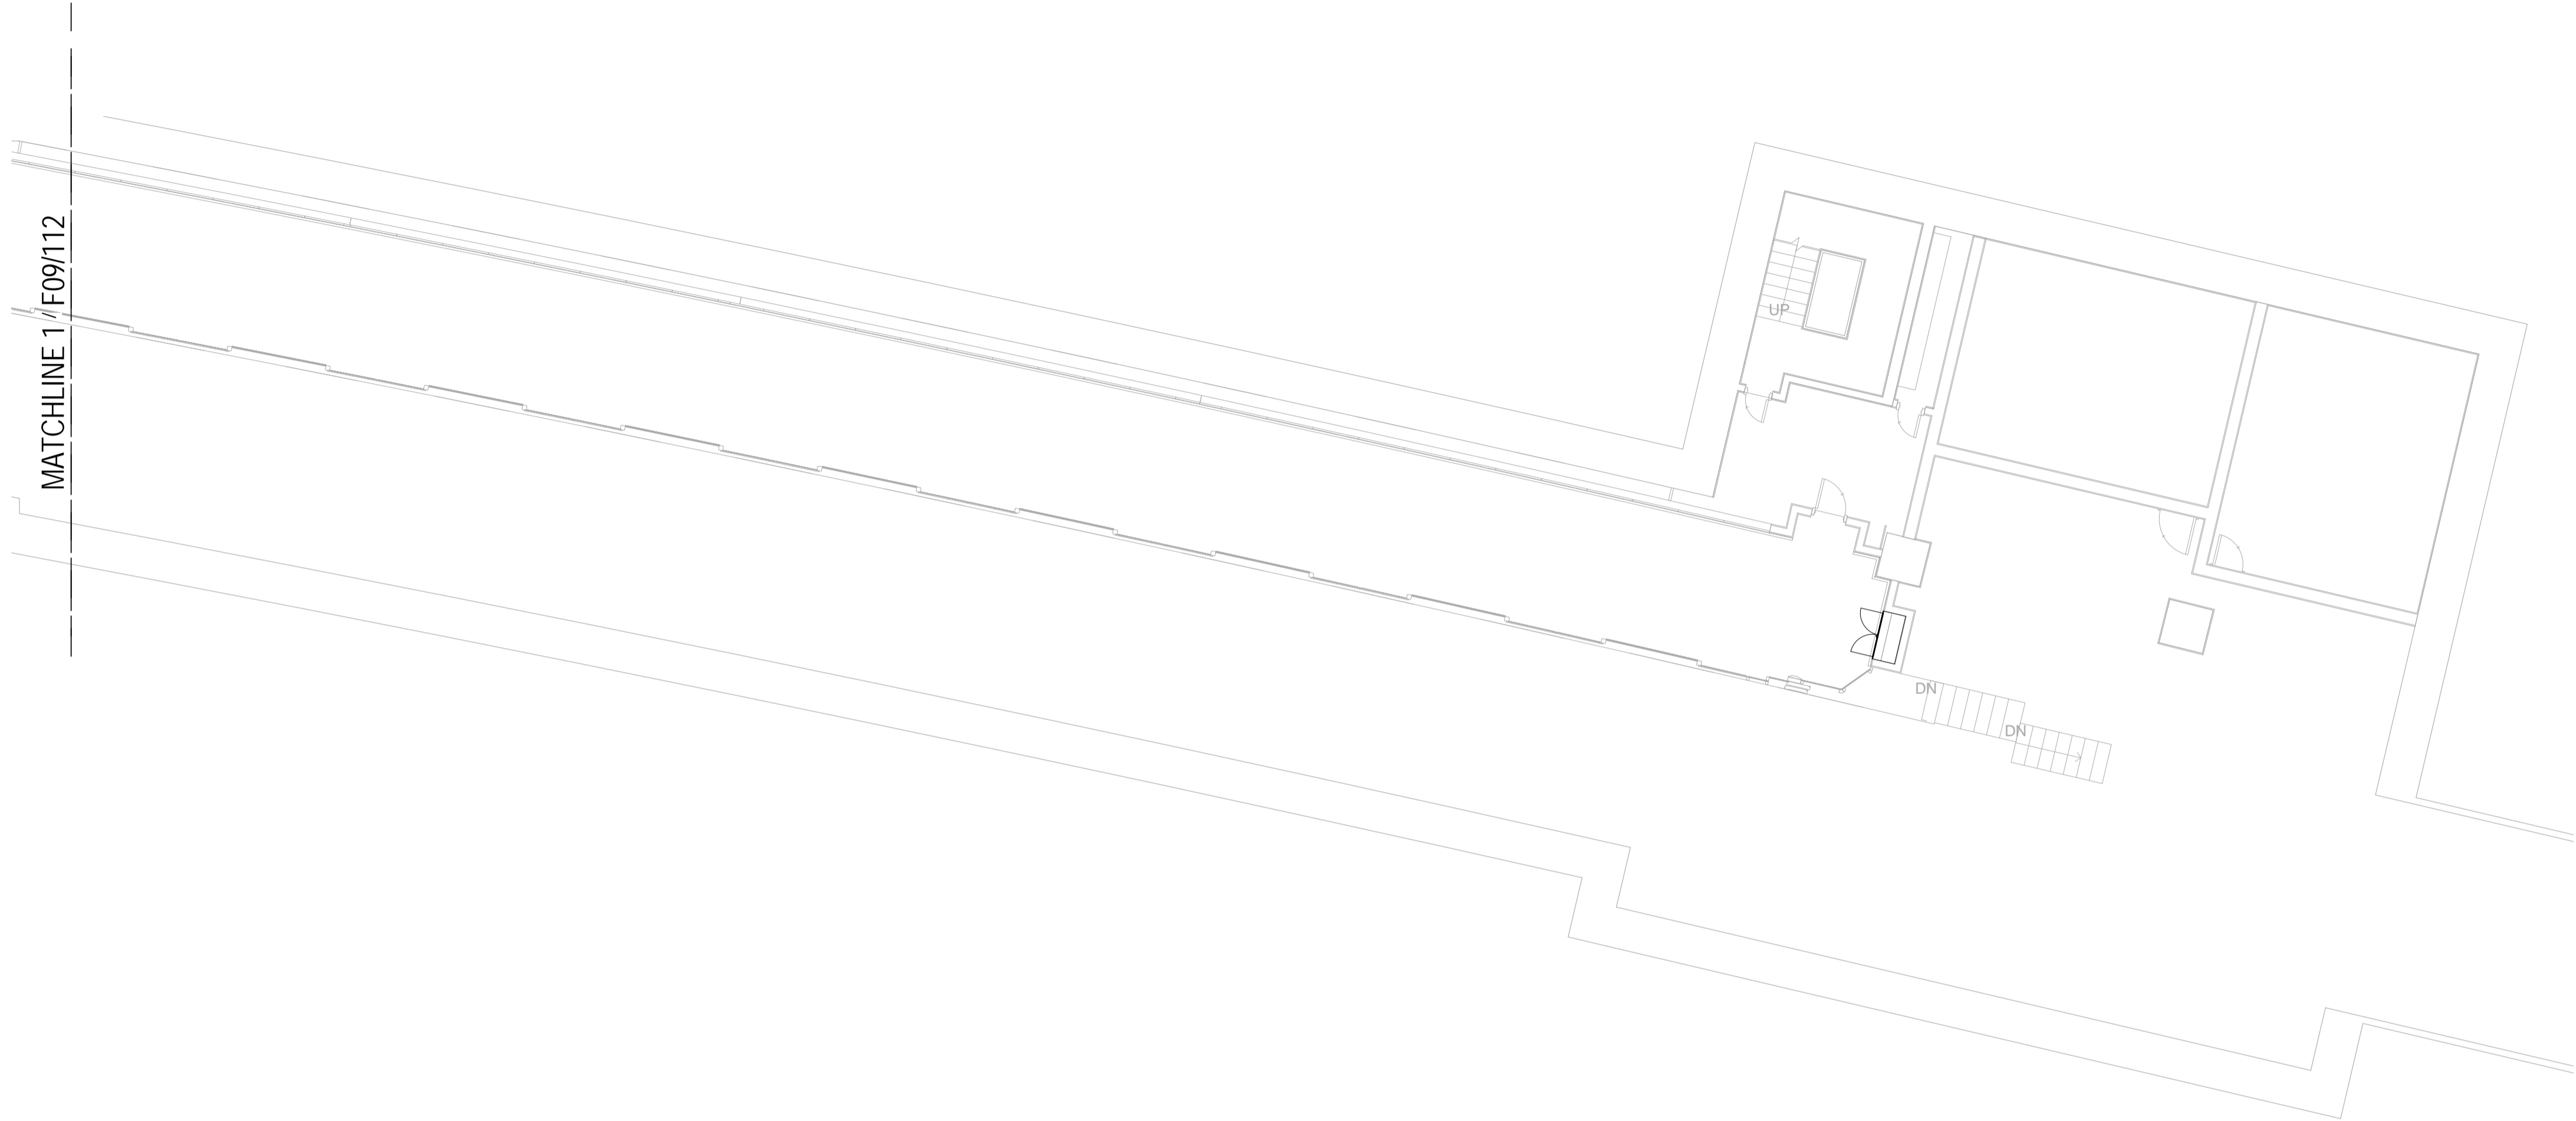



1

LOWER PLATFORM LEVEL - FS SYSTEM FIRE EXTINGUISHER PART PLAN 5

1 : 100

LEGENDS

- FPS-FS-Extinguisher-HK-Put Out Fire

KEY PLAN						DRAWN	Author	TITLE CS010-13E FSI UPGRADE AT ADM LOWER PLATFORM LEVEL - FS SYSTEM FIRE EXTINGUISHER <del>SMITH PLAN</del>			
						DESIGNED	Designer				
						CHECKED	Checker				
						APPROVED	Approver				
						DATE	M	ORIGINATOR  OPERATION DIVISION		SCALE 1:100(A1)	FIGURE NO. F09/113
			REV	DESCRIPTION	BY	DATE	APP	DO NOT SCALE DRAWINGS. ALL DIMENSIONS SHALL BE VERIFIED ON SITE. © MTR CORPORATION LIMITED 2008. COPYRIGHT IN RESPECT OF THIS DRAWING / DOCUMENT IS OWNED BY THE MTR CORPORATION LIMITED OF HONG KONG. NO REPRODUCTION OF THE DRAWING / DOCUMENT OR ANY PART BY WHATEVER MEANS IS PERMITTED WITHOUT THE PRIOR WRITTEN CONSENT OF THE MTR CORPORATION LIMITED.			BIM REF.