
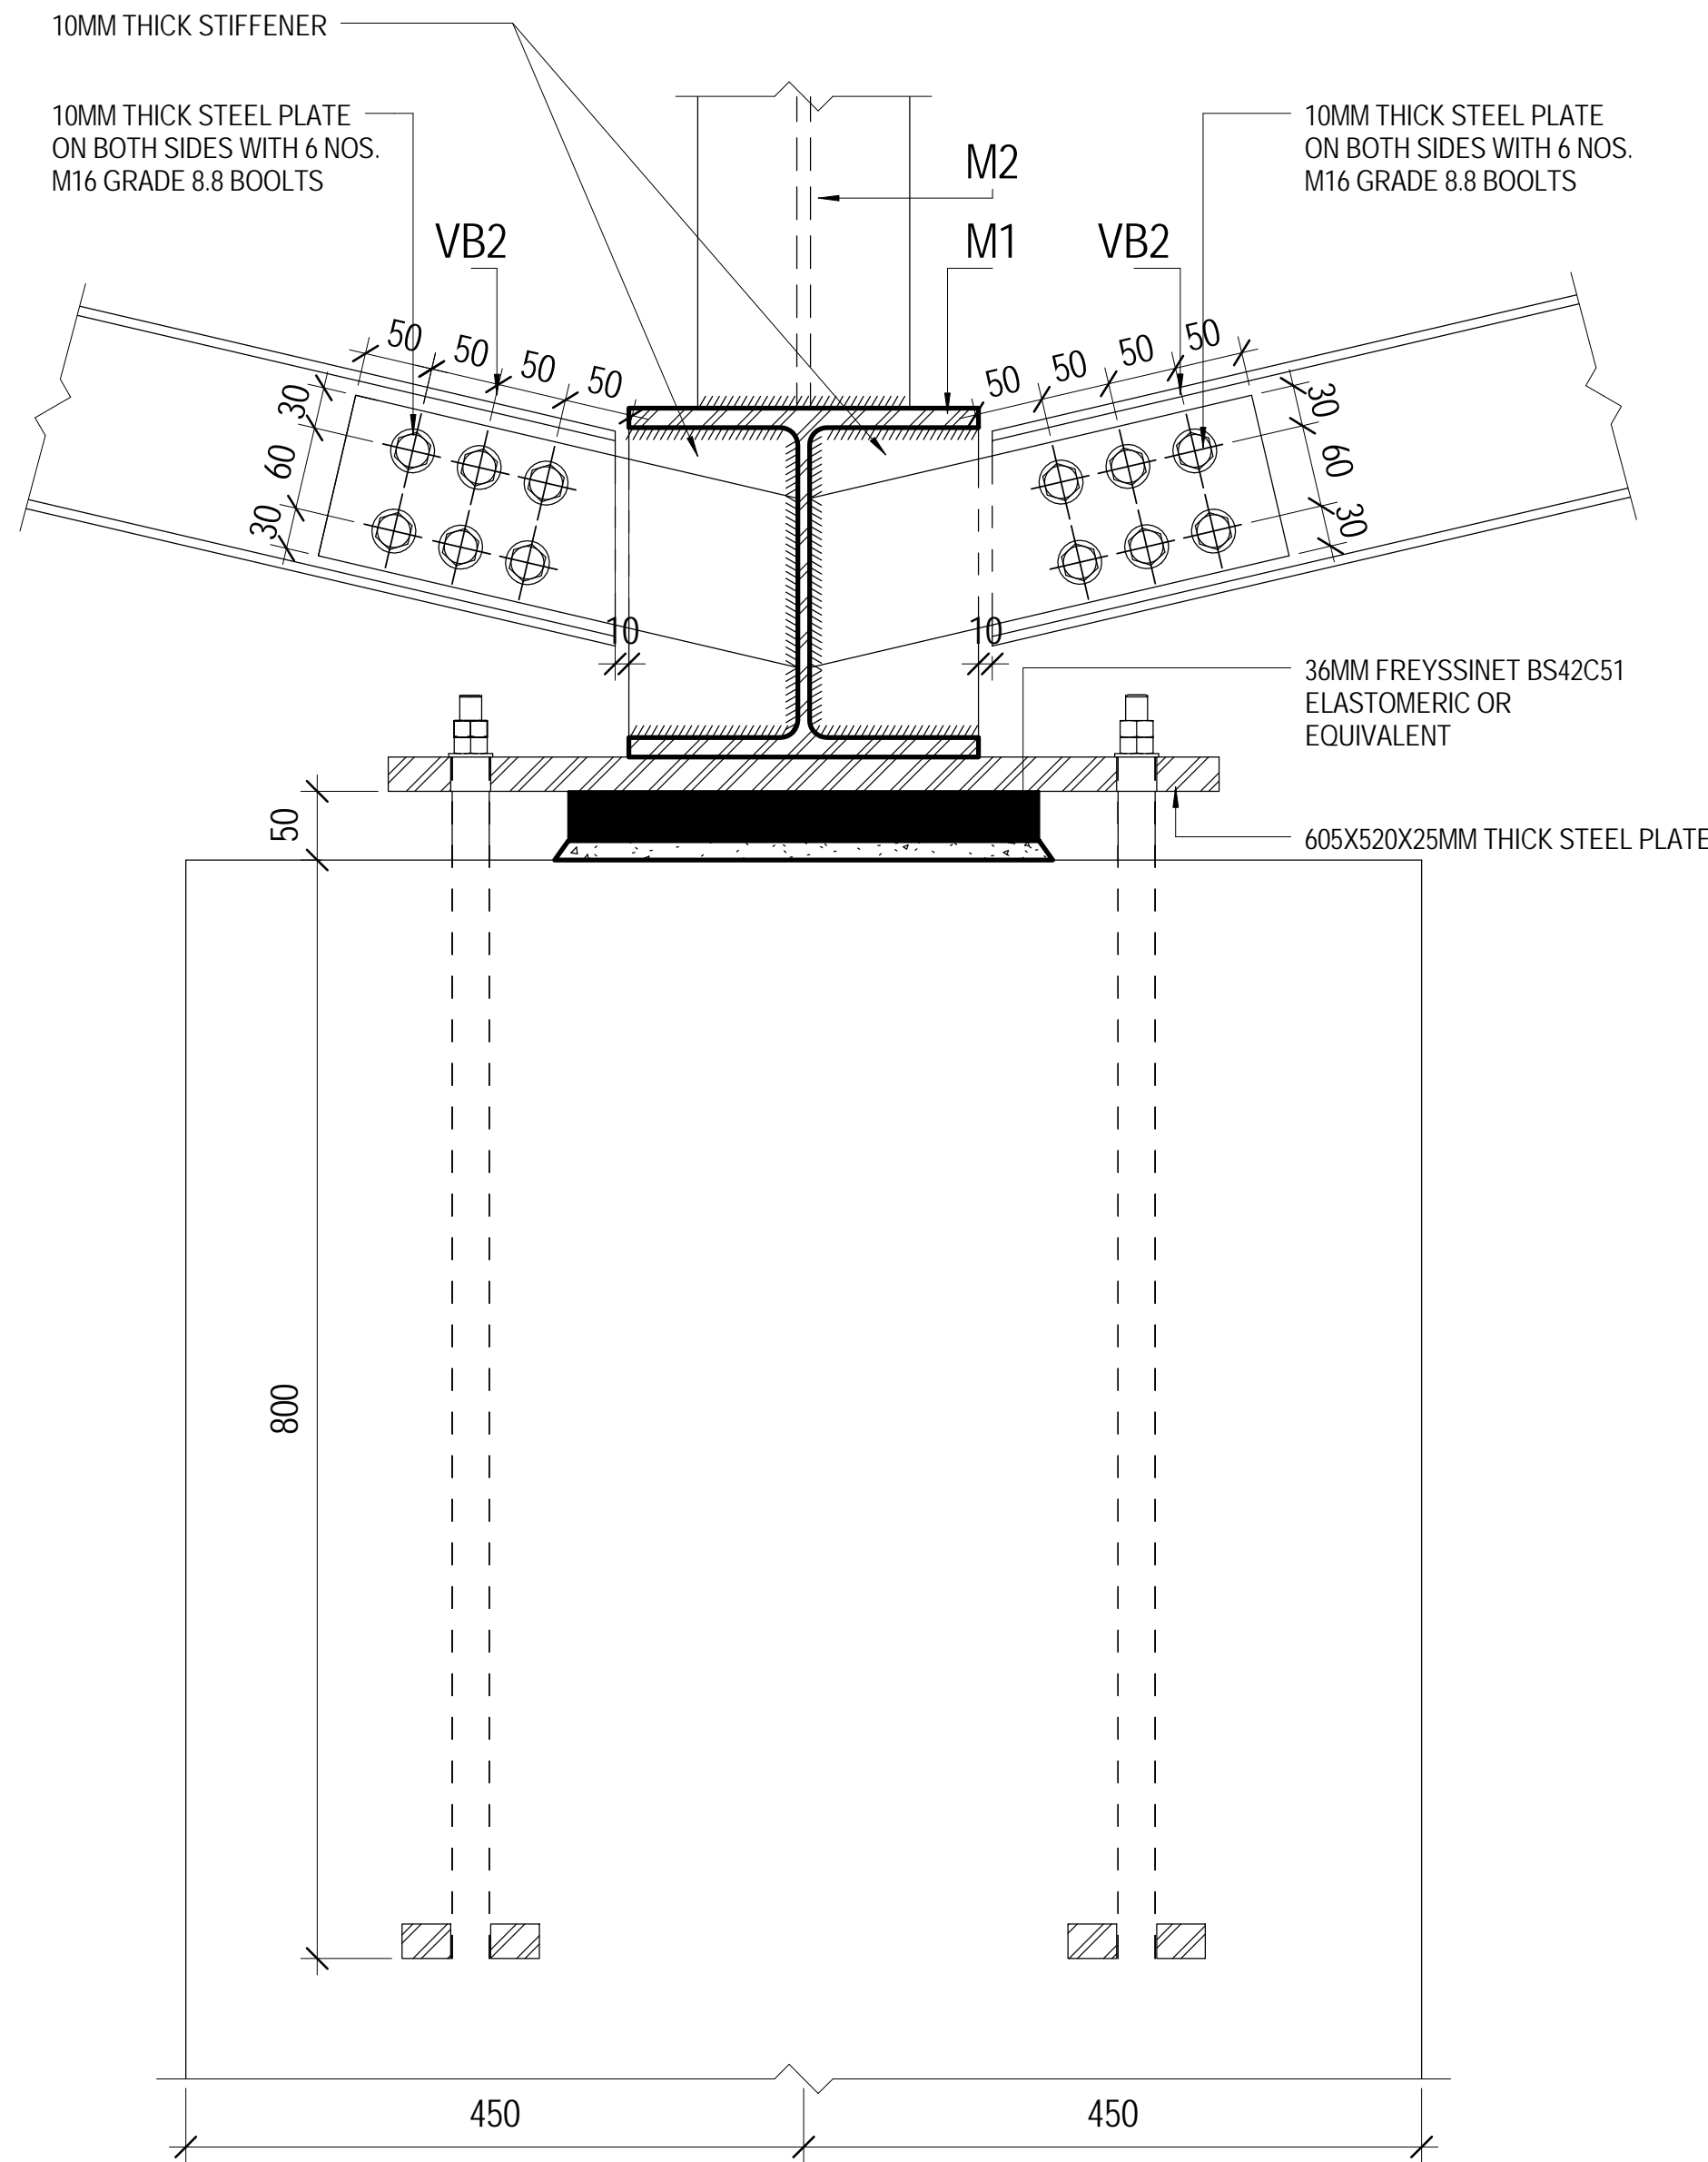
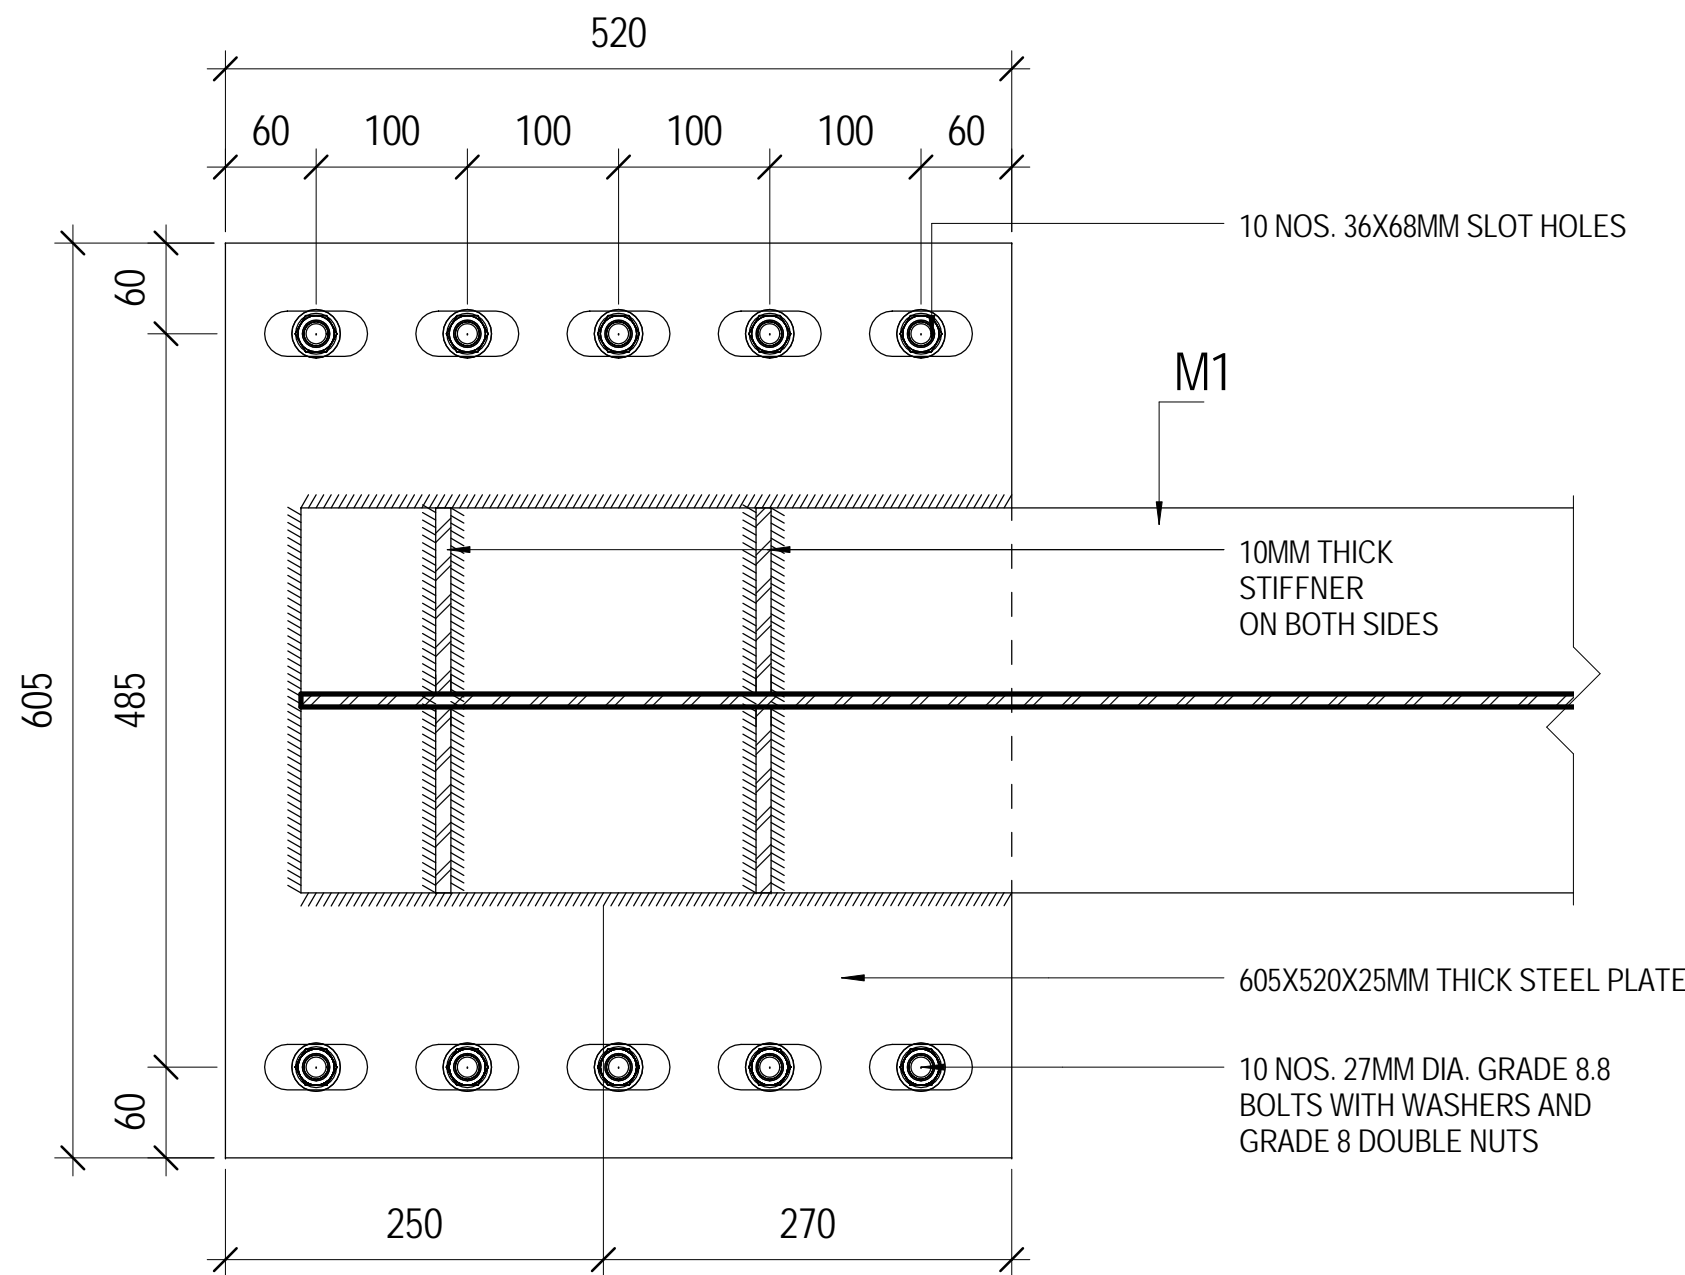


PLOT BY: 2010/02/2015 9:11:44
 INK/PLANE: FILENAME:
 PRINTED BY:

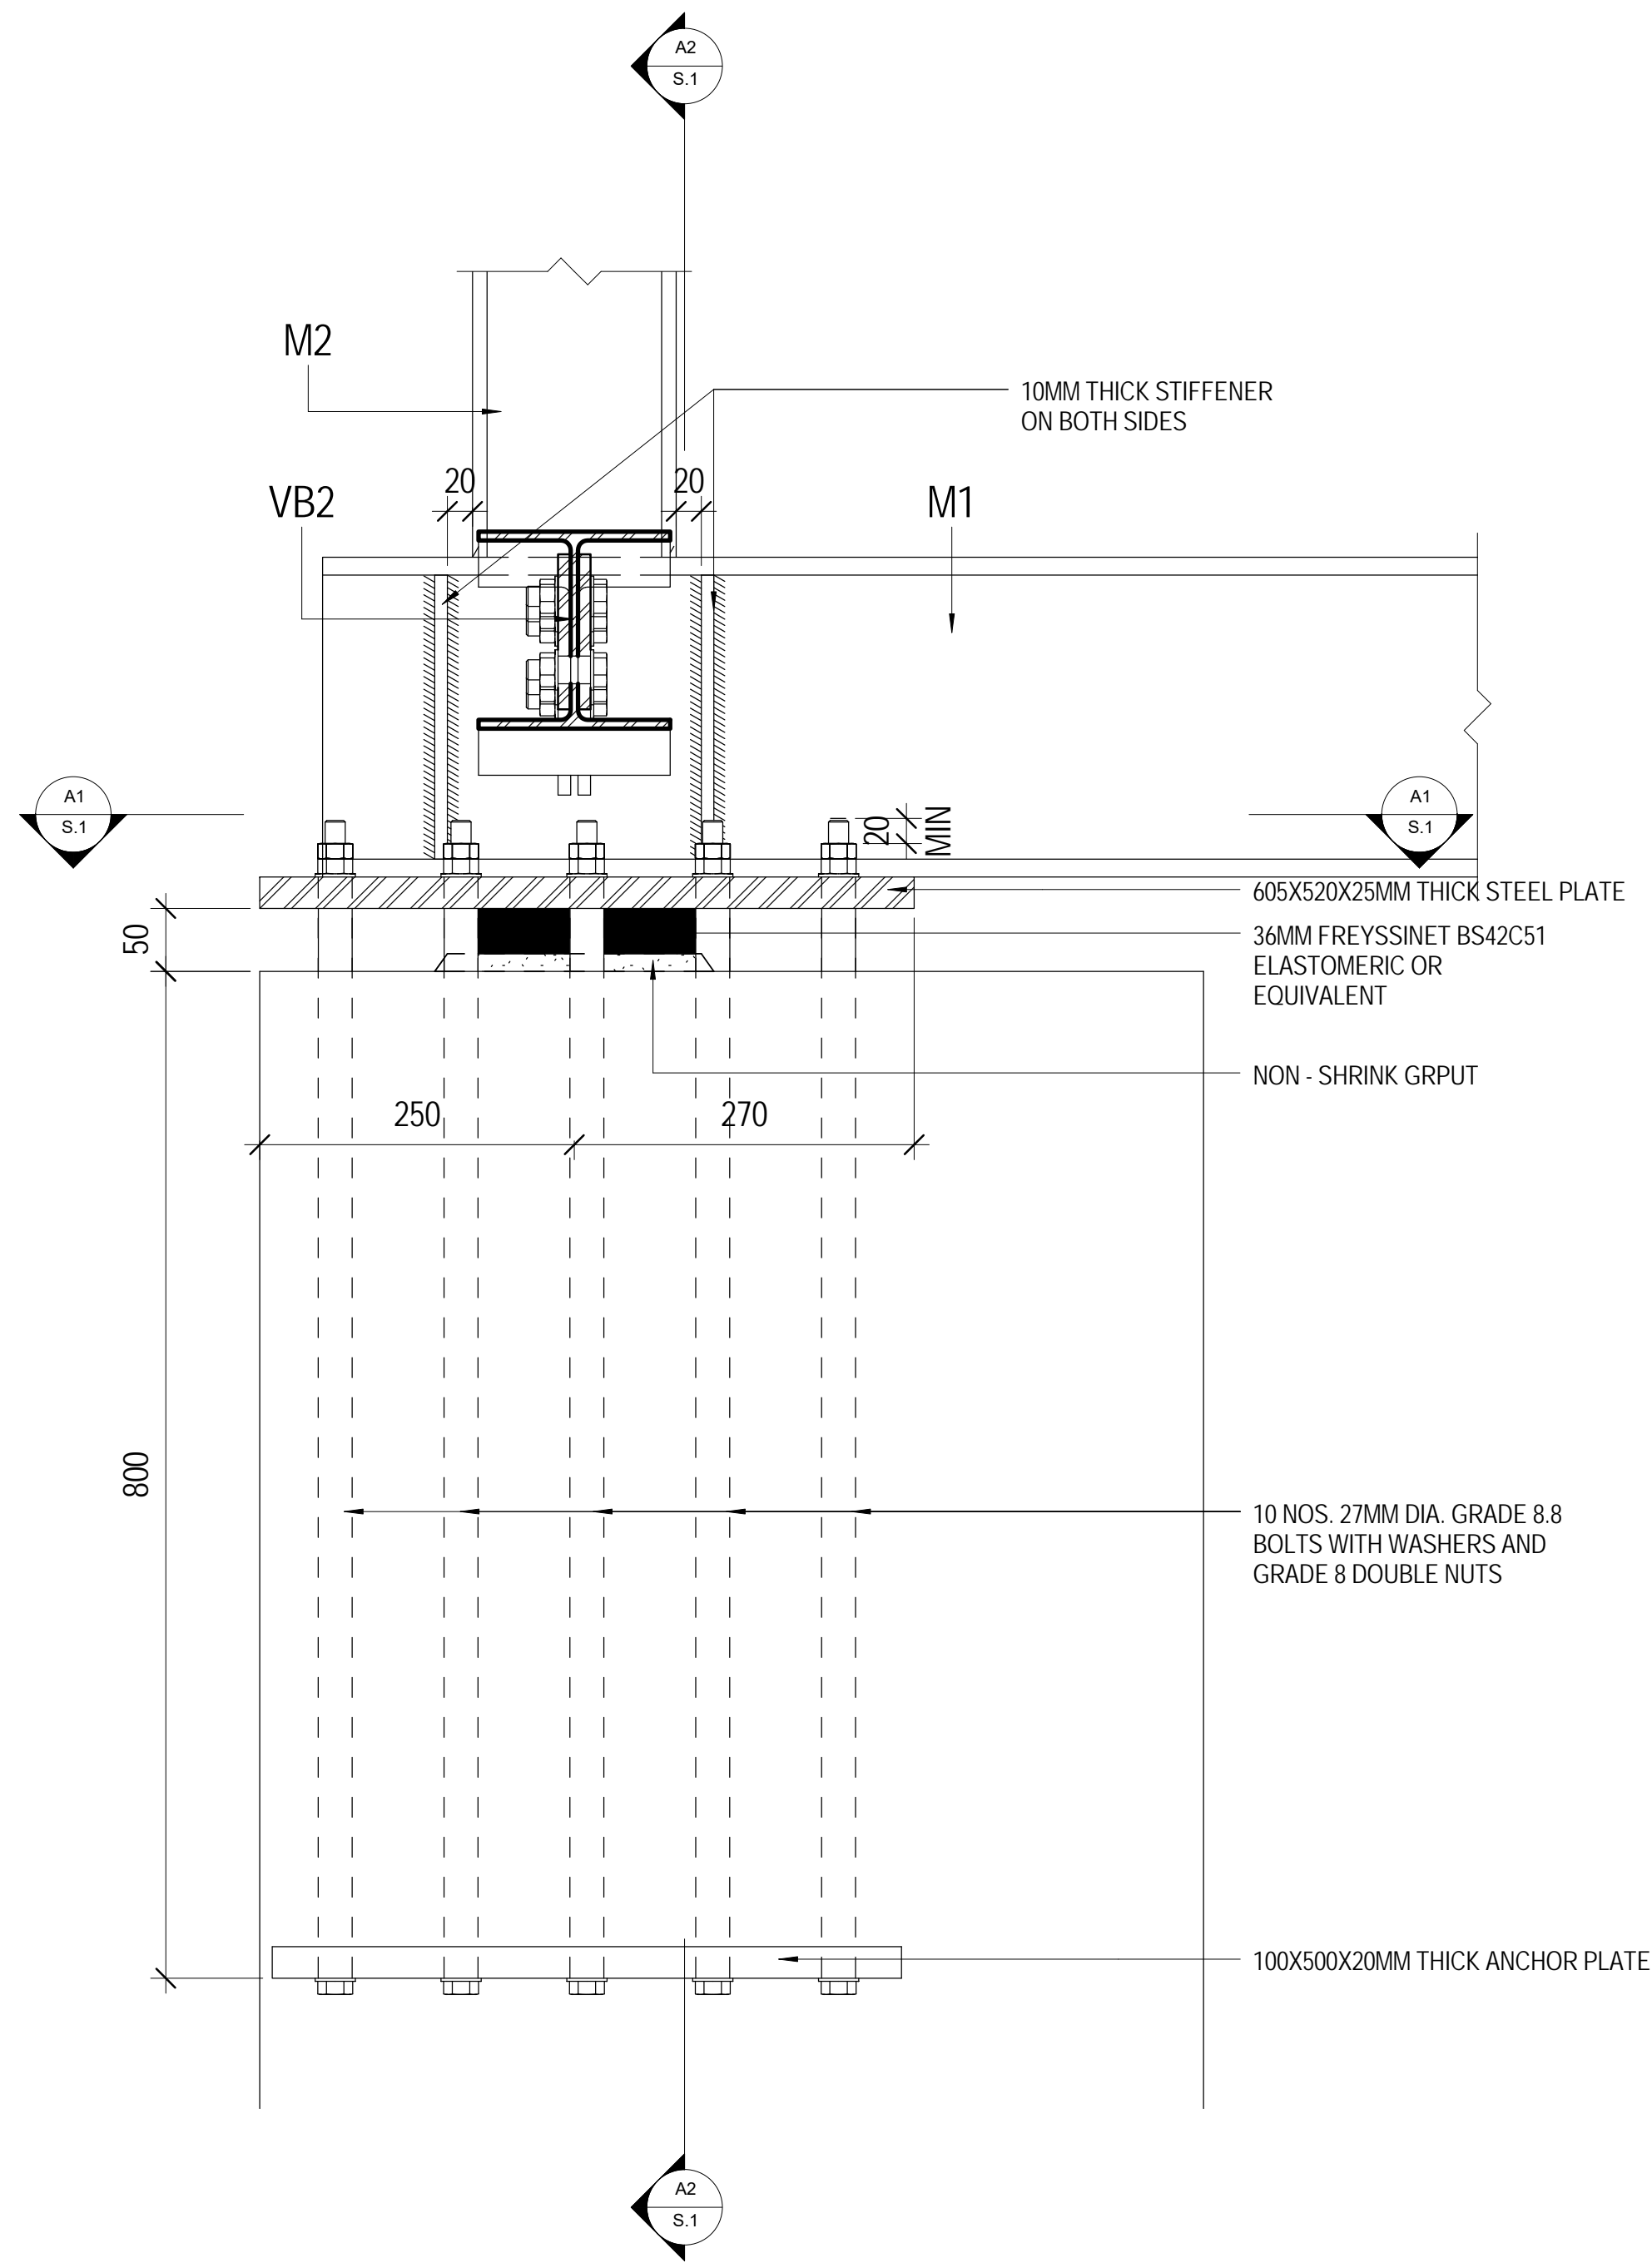


1 J1
 1:5


A1 SEC. A1 - A1
 1:5

A2 SEC. A2 - A2
 1:5


KEY PLAN					DRAWN	Author	Steel Beam Work Enter address here		TITLE 	
----------	--	--	--	--	-------	--------	---------------------------------------	--	---	--

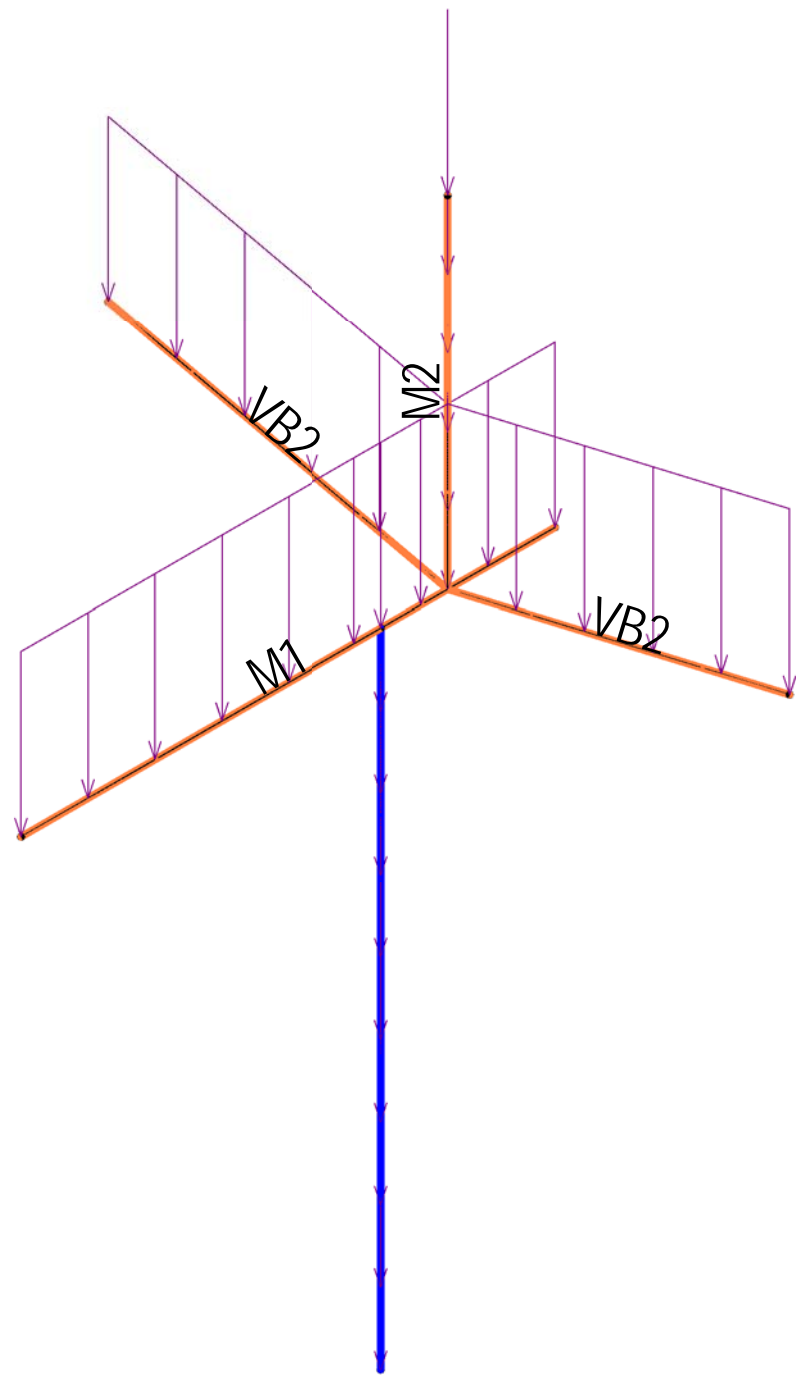


4 ANALYTICAL B

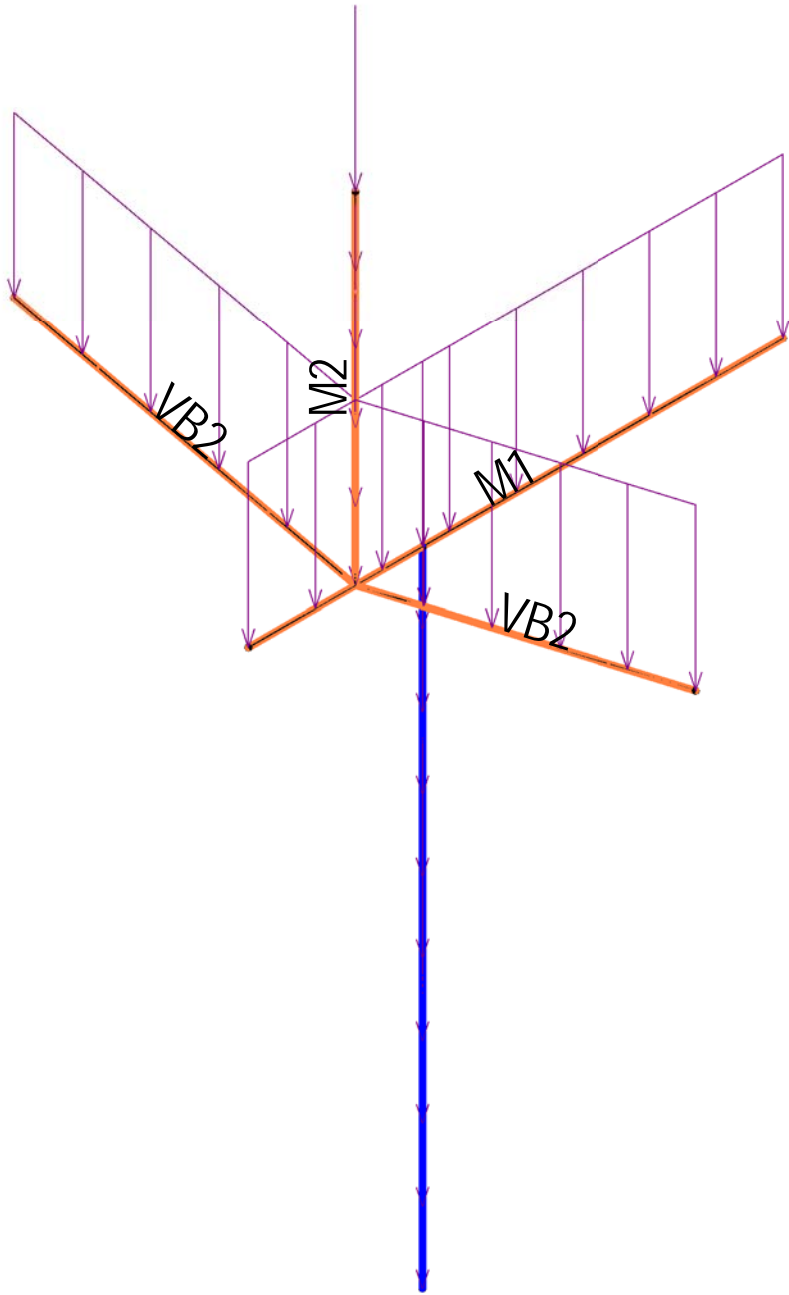

2 ANALYTICAL A

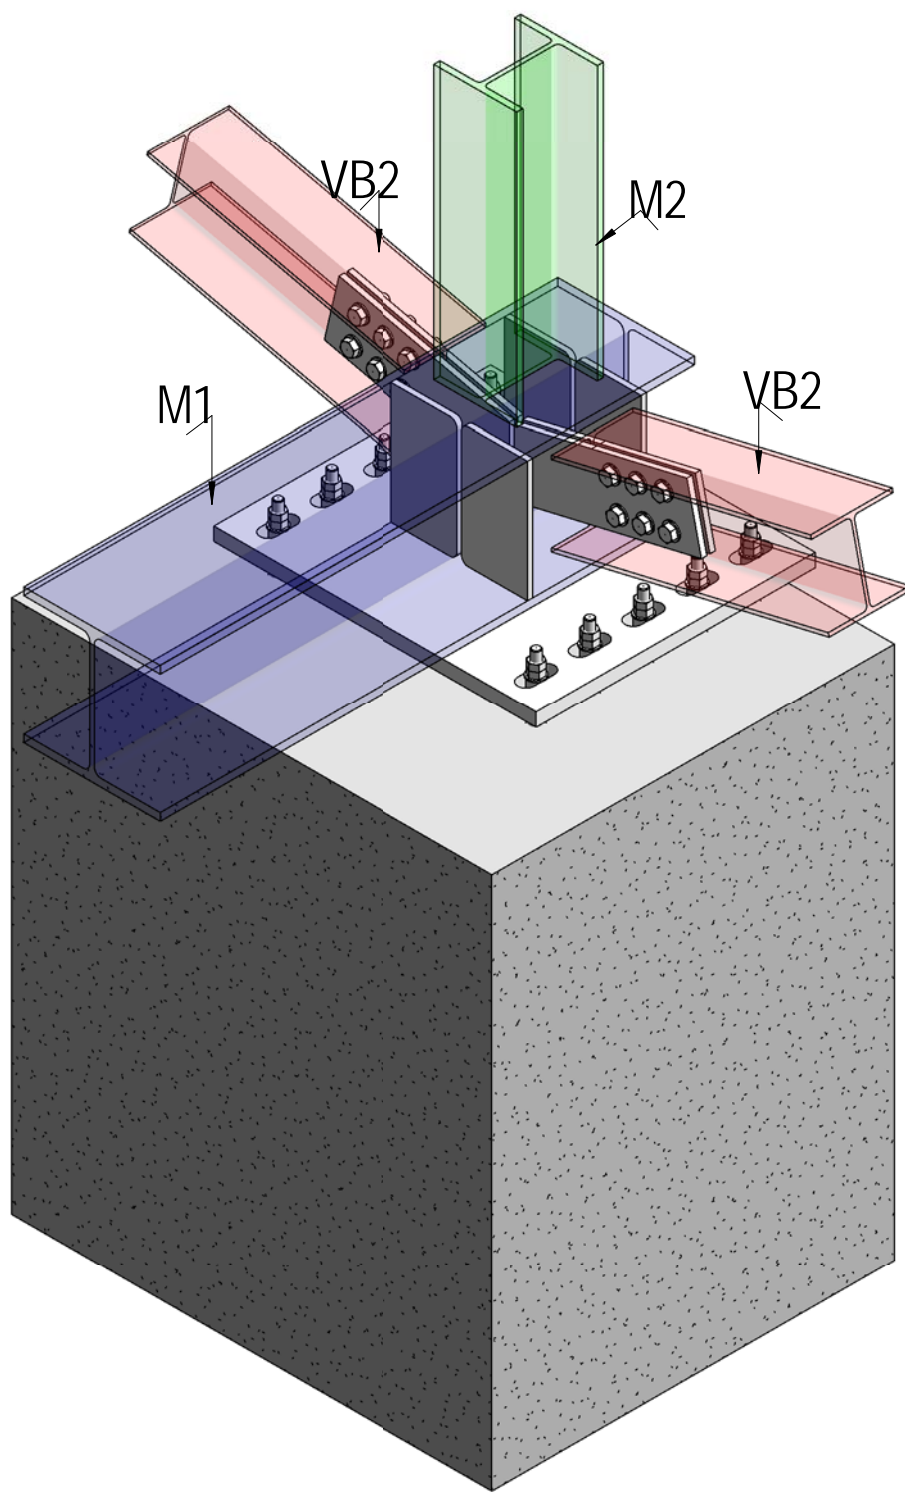

3 DETAIL B

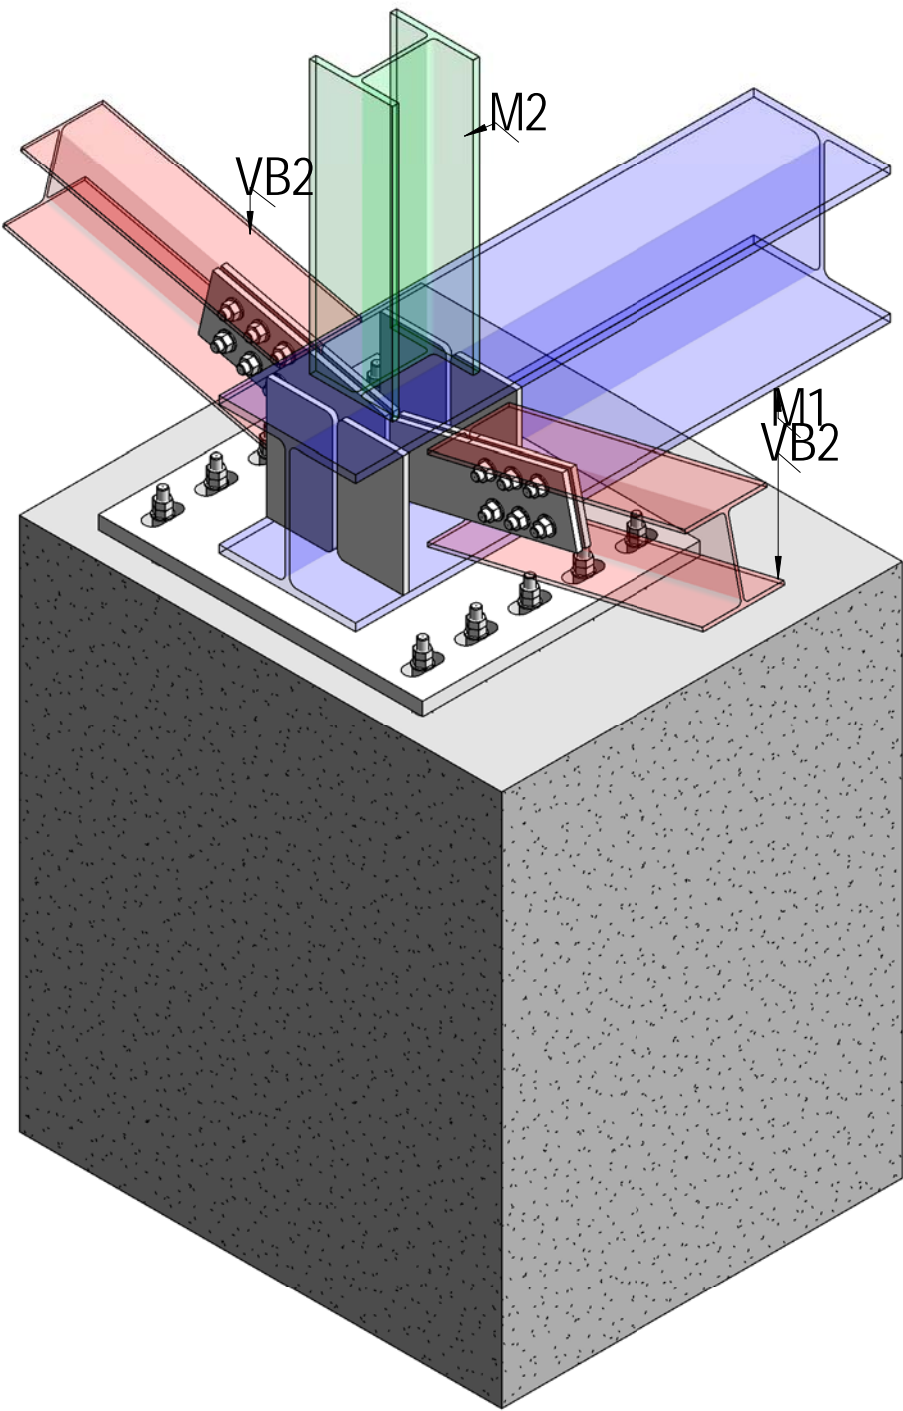

1 DETAIL A

Structural Framing Schedule									
MEMBER MARK	LENGTH (MM)	MEMBER SIZE	COUNT	UNIT COST (PER METRE RUN)	STEEL COST	COLOR	R	G	B
M1									
M1	1000	254x254x73UC	1	HK\$135.00	HK\$135.00		0	0	128
M2									
M2	640	152x152x37UC	1	HK\$105.00	HK\$67.16		0	255	0
VB2									
VB2	654	152x152x23UC	1	HK\$100.00	HK\$65.42		255	51	51
VB2	654	152x152x23UC	1	HK\$100.00	HK\$65.42		255	51	51
Grand total: 4	2948		4		HK\$333.01				

KEY PLAN			
NO.	DESCRIPTION	DATE	BY

DRAWN	Author
DESIGNED	Designer
CHECKED	Checker
APPROVED	Approver
DATE	10/06/15

Steel Beam Work Enter address here	
ORIGINATOR	
BIM REF.	

DETAILS		
SCALE	FIGURE NO.	REV.
	S.2	