


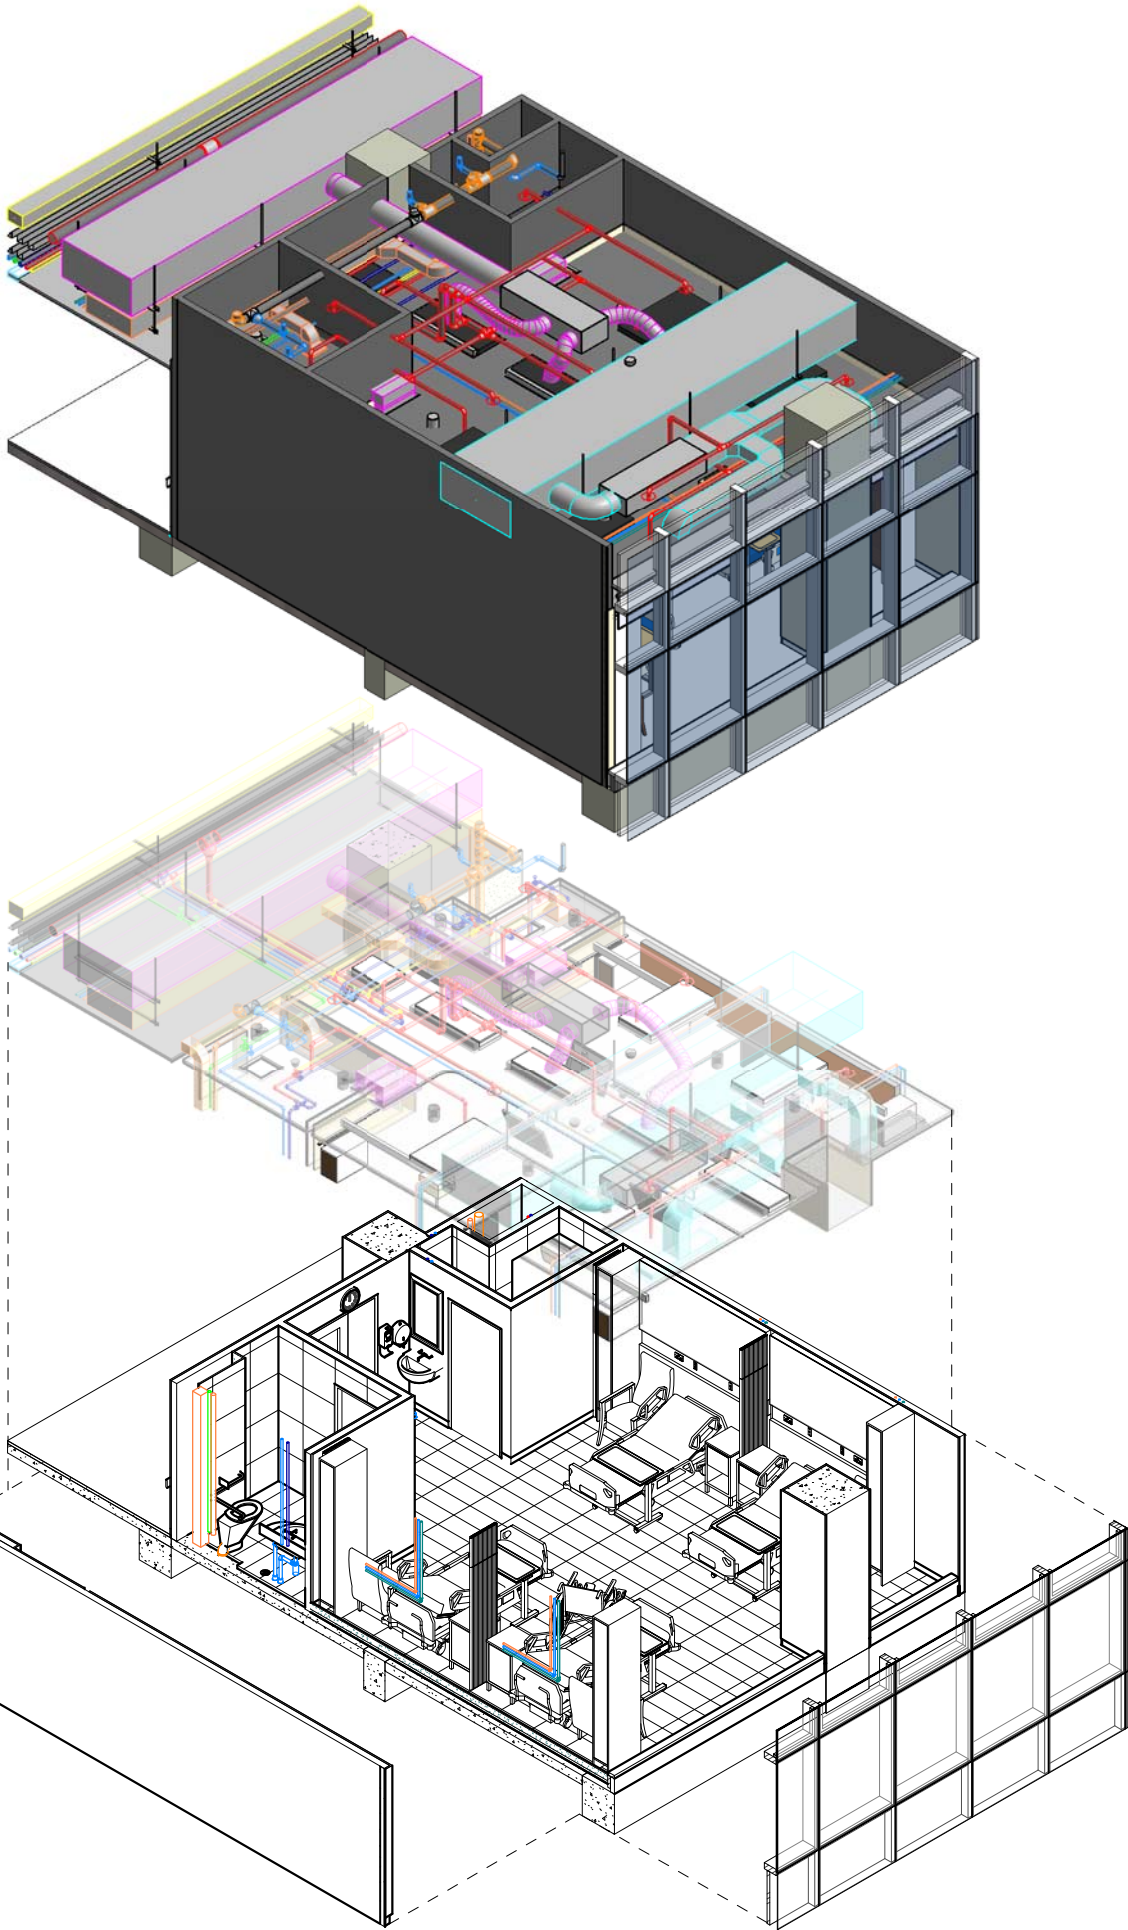

Wall Schedule			
Type	Area	Volume	Cost
ACID_Curtain wall 100x300Mu	302.785 m²		
Aluminum-50mm	3.854 m²		
Anti-Bacteria Ceramic Tile 300mm x 600mm x5mm	34.022 m²		
Anti-Mould Acrylic Emulsion Paint - 2mm	163.150 m²		
Ceiling - 55mm	2.551 m²		
Chengdu-Interior-75 mm	4.259 m²		
Generic - 100 mm	335.453 m²		
Interior - 79mm Partition (1-hr)	3.340 m²		
Moisture Sealer	1.963 m²	0.00 m³	
Vinyl sheet Skirting - 1mm	0.532 m²	0.00 m³	
Vinyl sheet Skirting - 25 mm	11.899 m²		
Washable & anti-mould acrylic emulsion paint - 1mm	60.879 m²		
Grand total: 117	924.684 m²		

Chair Schedule			
Type	Type Mark	Count	Cost

BAS	F2503	3	
-----	-------	---	--

Bed Schedule			
Type	Type Mark	Count	Cost

BED0269	S3101	4	
---------	-------	---	--

Curtain Schedule			
Type	Type Mark	Count	Cost

	Curtain	4	
--	---------	---	--

Cabinet Schedule			
Type	Type Mark	Count	Cost

Standard	F2506	4	1100.00
----------	-------	---	---------

Shower Cubicle Schedule			
Type	Type Mark	Count	Cost

PF-SH4	SHOWER	1	
--------	--------	---	--

Water Closet Schedule			
Type	Type Mark	Count	Cost

WCA-01	F2504	1	
--------	-------	---	--

Water Basin Schedule			
Type	Type Mark	Count	Cost

BAS	F2503	3	
-----	-------	---	--

Door Schedule					
Family	Mark	Type	Door Rating	Count	Cost
Flush_UneqDbI	118	Type A3_1400mm x 2100mm	-	1	
Flush_Single1	119	Type A1_900mm X 2100mm	-	1	
Flush_Single1	120	Type A1_900mm X 2100mm	-	1	

Table Schedule			
Type	Type Mark	Count	Cost

Thermoform Top - Rectangular	F2502	4	
------------------------------	-------	---	--

TV Schedule			
Type	Type Mark	Count	Cost

TV_CEILING	F2501	4	
------------	-------	---	--

Air Terminal Schedule			
Type	Type Mark	Count	Cost

400 x 250		1	
400 x 400		2	
600 x 100		2	
700 x 250		4	
1200 x 100		8	
Exhaust Air Grille		2	
Return Air Grille		5	
Supply Air Grille		2	
Transfer Grille		4	

Sprinkler Schedule			
Type	Type Mark	Count	Cost

Exposed Sprinkler Head		13	
------------------------	--	----	--

Ceiling Schedule			
Type	Area	Volume	Cost
600 x 600mm Grid	35.372 m²	1.84 m³	
600 x 1200 - Ceiling Tile	52.486 m²	2.89 m³	
600 x 1200 - Ceiling Tile	1.456 m²	0.08 m³	
600 x 600mm Grid	2.316 m²	0.12 m³	
600 x 600mm Grid	3.772 m²	0.20 m³	
600 x 1200 - Ceiling Tile	13.938 m²	0.77 m³	

Floor Schedule			
Type	Area	Volume	Cost
Waterproofed & Non-Slip Homogenous Porcelain Tile - 300x600x8mm	1.667 m²	0.08 m³	
Non Slip, Resilient & Hardwearing vinyl sheet - 3mm	41.642 m²	2.08 m³	
Non Slip, Resilient & Hardwearing vinyl sheet - 3mm	14.000 m²	0.70 m³	
Waterproofed & Non-Slip Homogenous Porcelain Tile - 300x600x8mm	3.786 m²	0.19 m³	
Non Slip, Resilient & Hardwearing vinyl sheet (For Ward) - 3mm	54.046 m²	2.70 m³	
Aluminium-50mm	0.206 m²	0.01 m³	
Aluminium-50mm	0.522 m²	0.03 m³	
Aluminium-50mm	0.388 m²	0.02 m³	
Aluminium-50mm	0.616 m²	0.03 m³	
Aluminium-50mm	0.206 m²	0.01 m³	
Non Slip, Resilient & Hardwearing vinyl sheet - 3mm	42.471 m²	2.12 m³	
Non Slip, Resilient & Hardwearing vinyl sheet (For Ward) - 3mm	54.046 m²	2.70 m³	

Curtain Panel Schedule			
TYPE	Type Mark	Count	AREA
CTP-CWP-ACD-Double_Glazing			
CTP-CWP-ACD-Double_Glazing		1	2.267 m²
CTP-CWP-ACD-Double_Glazing		1	2.267 m²
CTP-CWP-ACD-Double_Glazing		1	2.267 m²
CTP-CWP-ACD-Double_Glazing		1	2.267 m²
CTP-CWP-ACD-Double_Glazing		1	2.267 m²
CTP-CWP-ACD-Single_Glazing_with_Aluminium_Back_Panel			
CTP-CWP-ACD-Single_Glazing_with_Aluminium_Back_Panel		1	2.267 m²
CTP-CWP-ACD-Single_Glazing_with_Aluminium_Back_Panel		1	2.267 m²
CTP-CWP-ACD-Single_Glazing_with_Aluminium_Back_Panel		1	2.267 m²
CTP-CWP-ACD-Single_Glazing_with_Aluminium_Back_Panel		1	2.267 m²
CTP-CWP-ACD-Single_Glazing_with_Aluminium_Back_Panel		1	2.267 m²
CTP-CWP-ACD-Window			
CTP-CWP-ACD-Window		1	1.133 m²
CTP-CWP-ACD-Window		1	1.133 m²
CTP-CWP-ACD-Window		1	1.133 m²
CTP-CWP-ACD-Window		1	1.133 m²
CTP-CWP-ACD-Window		1	1.133 m²

Lighting Fixture Schedule			
FAMILY	TYPE	MARK	Count
M_Downlight - Recessed Can			
M_Downlight - Recessed Can	152mm Incandescent - 120V		10
PB_LTG_INT_Fluorescent_Non-Hosted			
PB_LTG_INT_Fluorescent_Non-Hosted	230V 1 x 40W LED		15
T5 Fluorescent			
T5 Fluorescent			9

5/29/2017 2:06:33 PM

PRINTED BY:

FILED BY:

FILE NAME:

KEY PLAN

NO.	DESCRIPTION	DATE	BY
-----	-------------	------	----

DRAWN	Author	BIM Room Data Study
DESIGNED	Designer	
CHECKED	Checker	
APPROVED	Approver	
DATE	05/29/17	
DO NOT SCALE DRAWINGS. ALL DIMENSIONS SHALL BE VERIFIED ON SITE. A-ADVANCED CONSTRUCTION INFORMATION DEVELOPMENT, LIMITED (A.C.I.D.) 2014 COPYRIGHT IN RESPECT OF THIS DRAWING DOCUMENT IS OWNED BY THE A.C.I.D. NO REPRODUCTION OF THE DRAWING DOCUMENT OR ANY PART BY WHATEVER MEANS IS PERMITTED WITHOUT THE PRIOR WRITTEN CONSENT OF THE A.C.I.D.		ORIGINATOR
		BIM REF:

TITLE		PATIENT ROOM DATA SHEET	
SCALE	FIGURE NO.	A101	REV.