

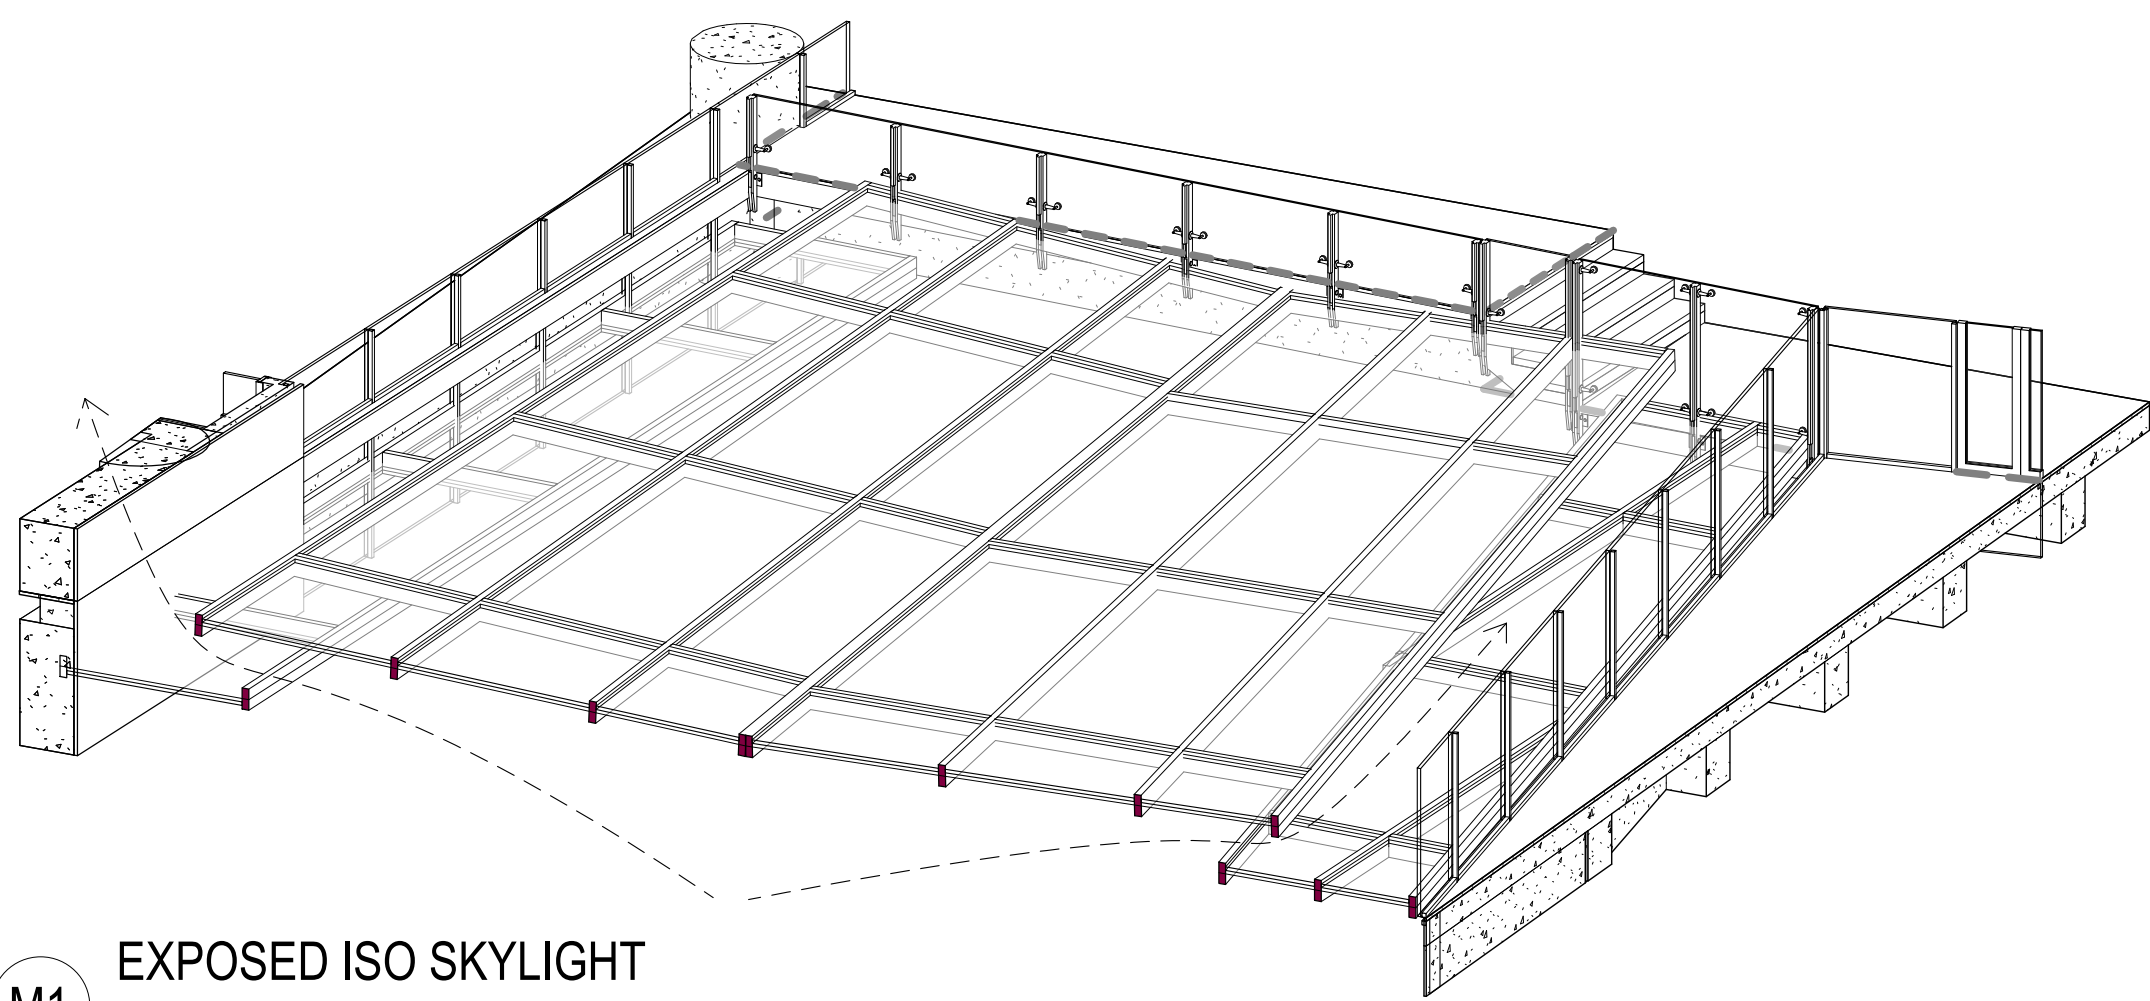


Entrance Atrium

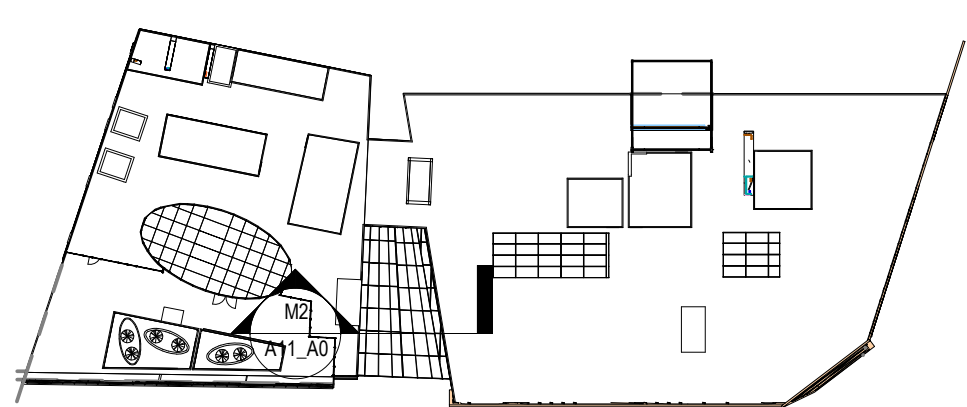


M1 EXPOSED ISO SKYLIGHT

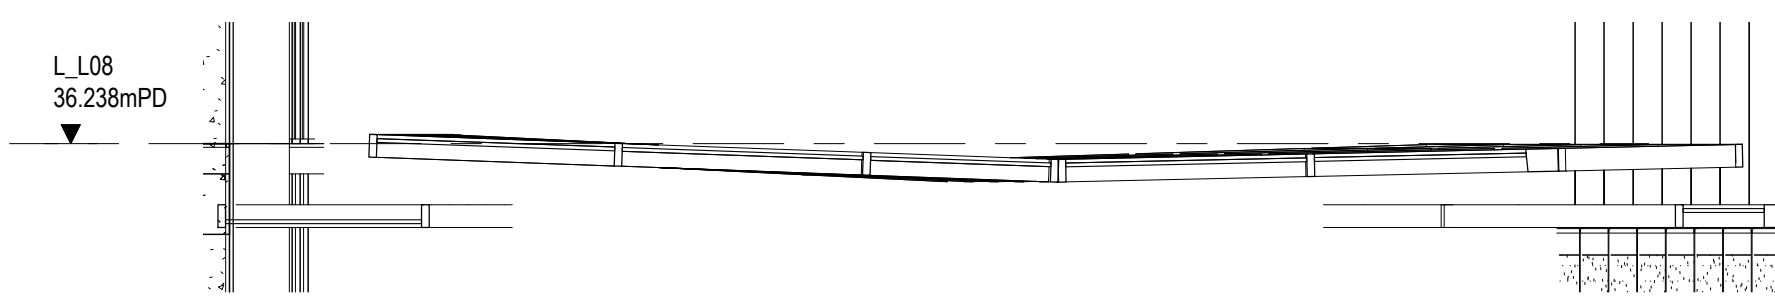


M2 SECTION 36
1 : 50




Workshop

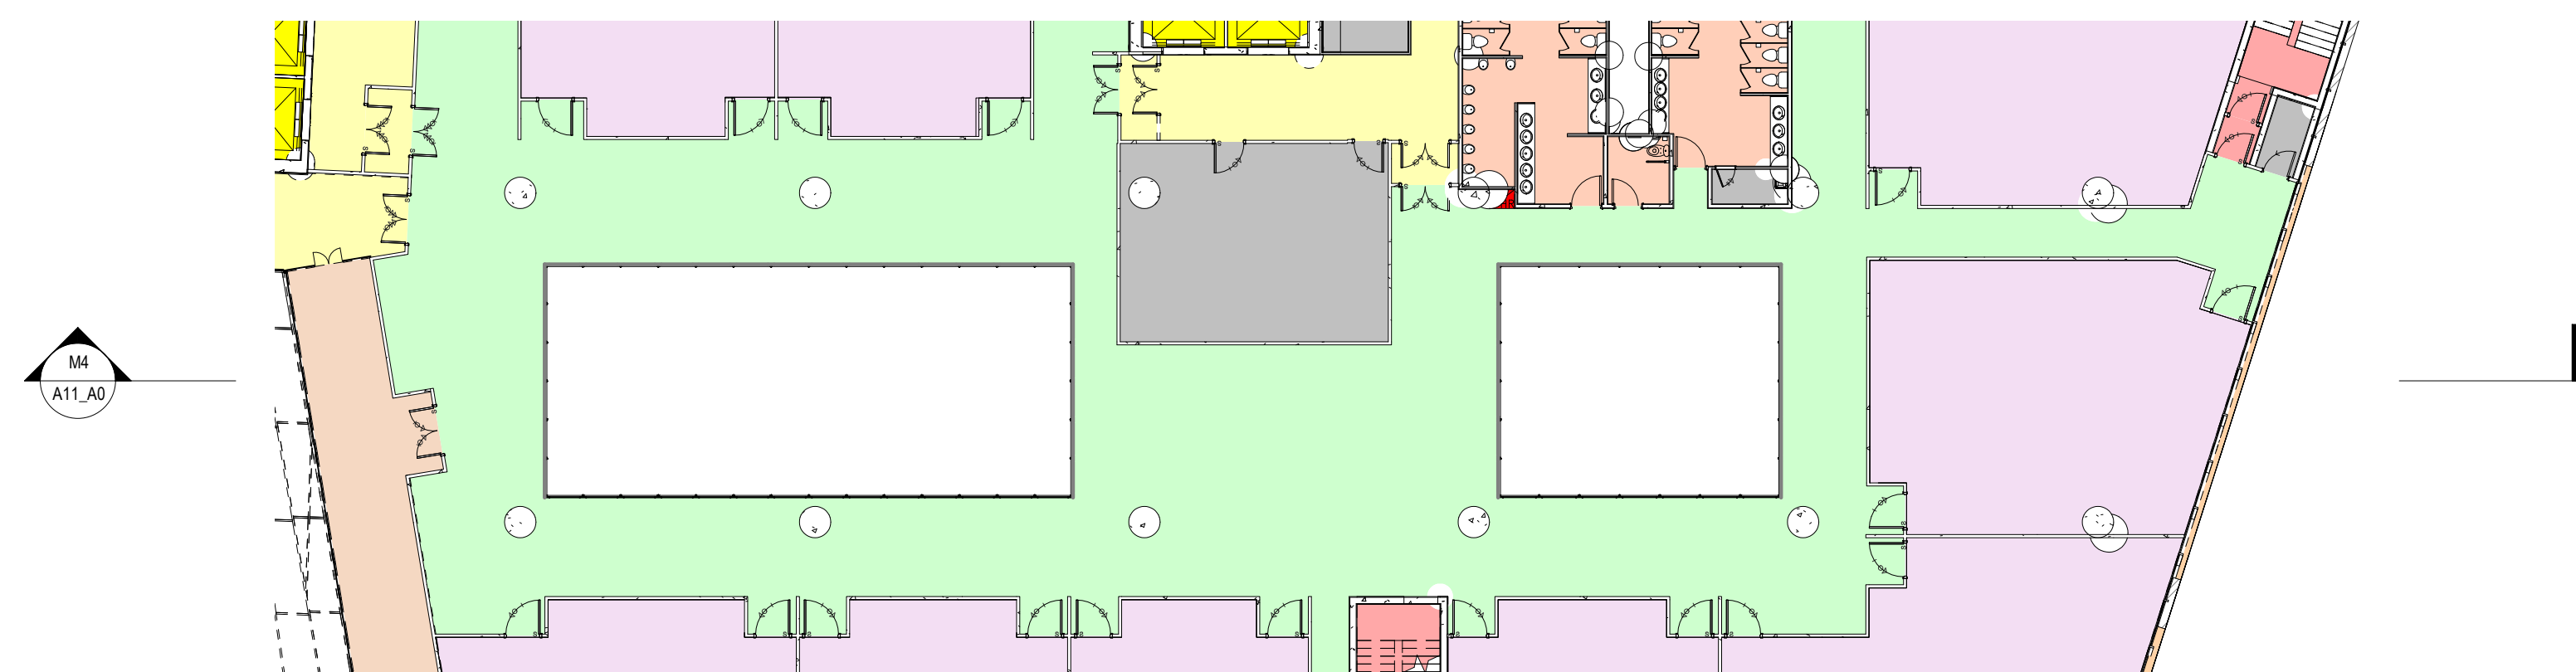

M3 8TH WORKSHOP PLAN
1 : 200

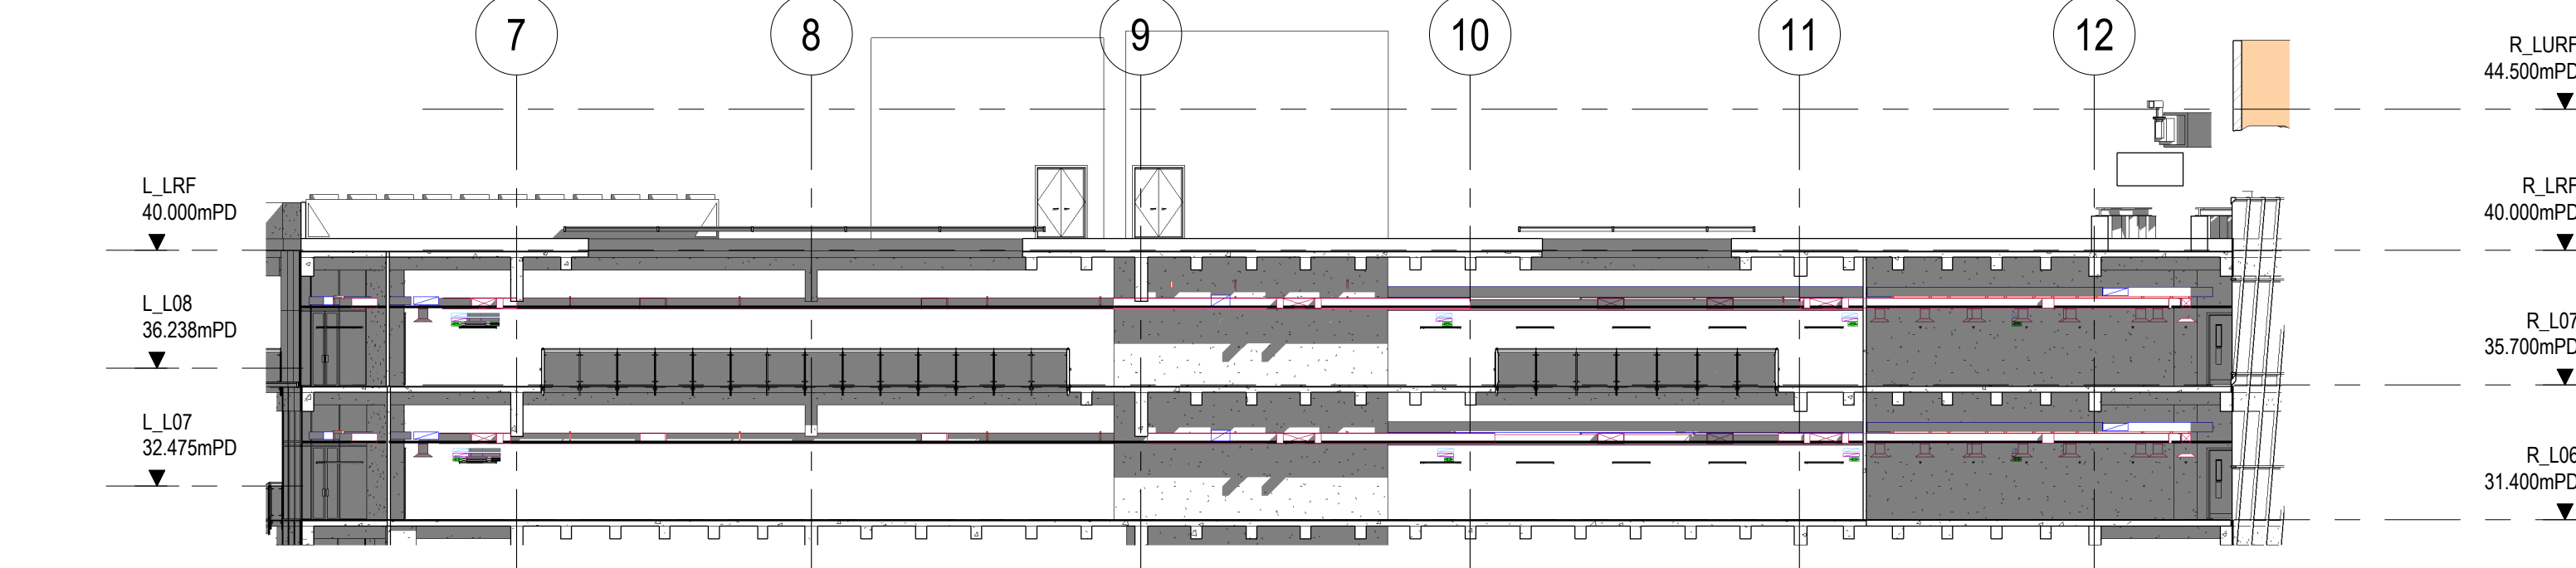


M4 SECTION 30
1 : 200

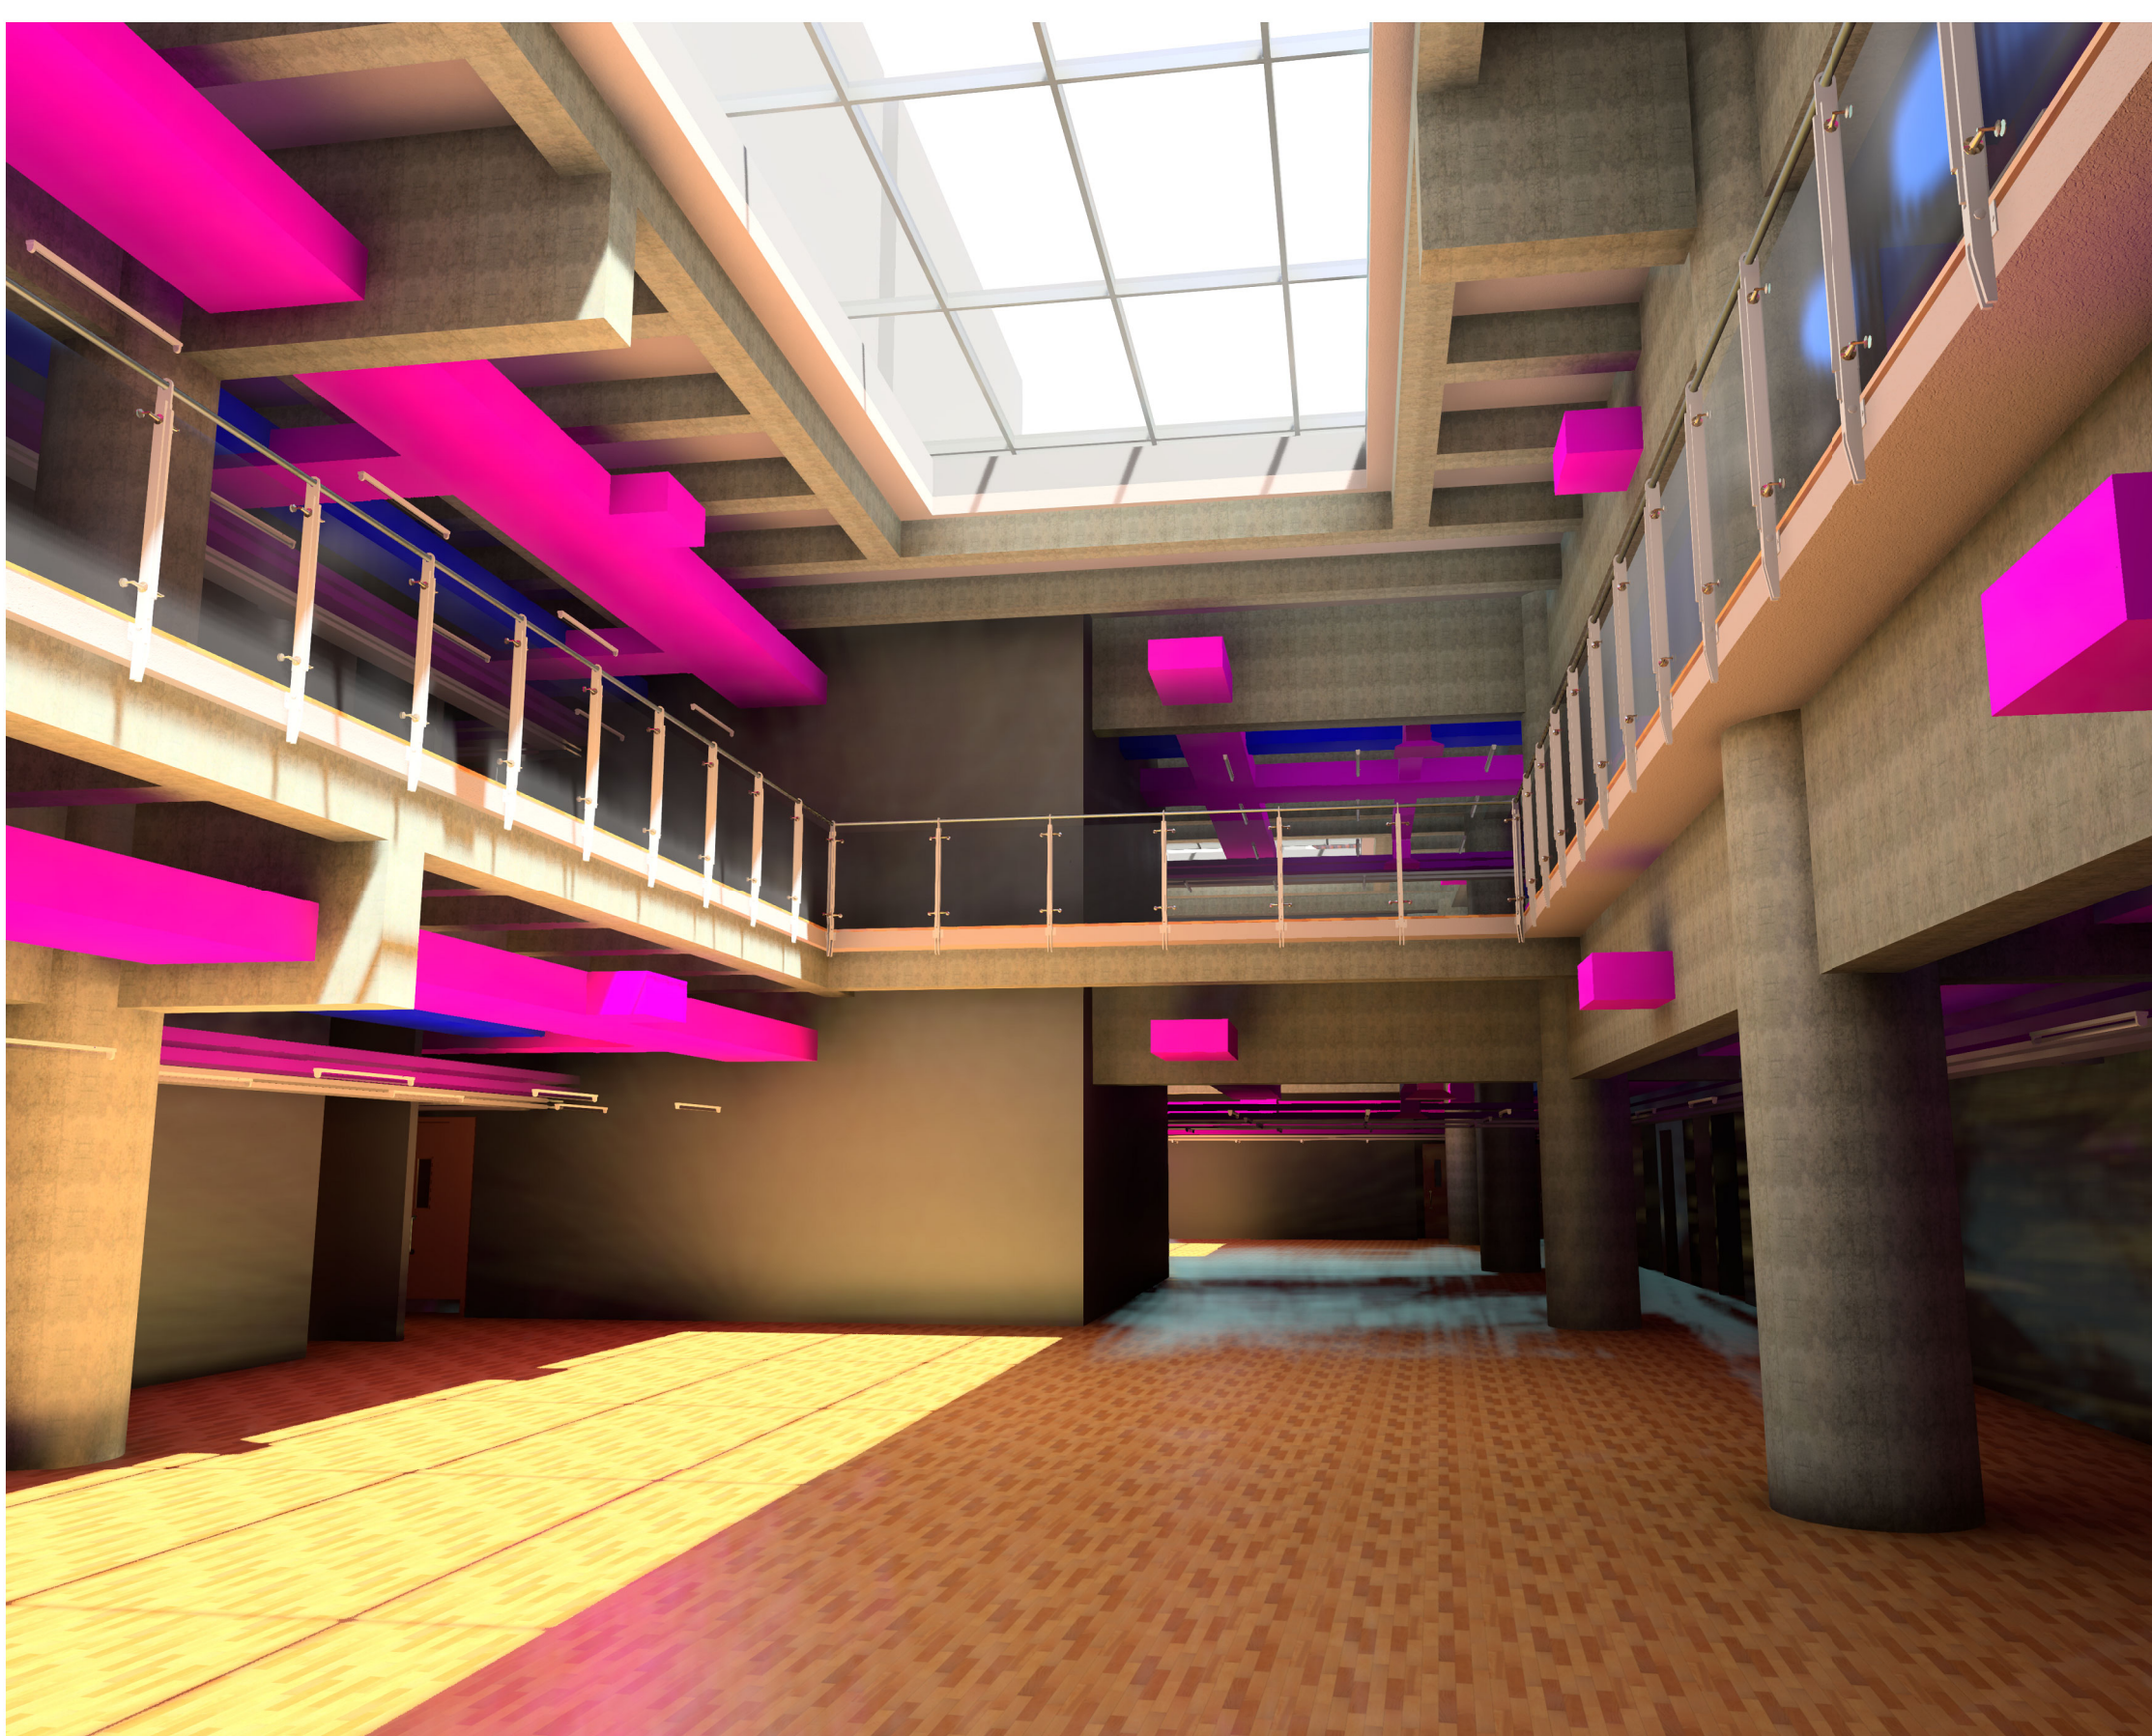


Office

Department Legend

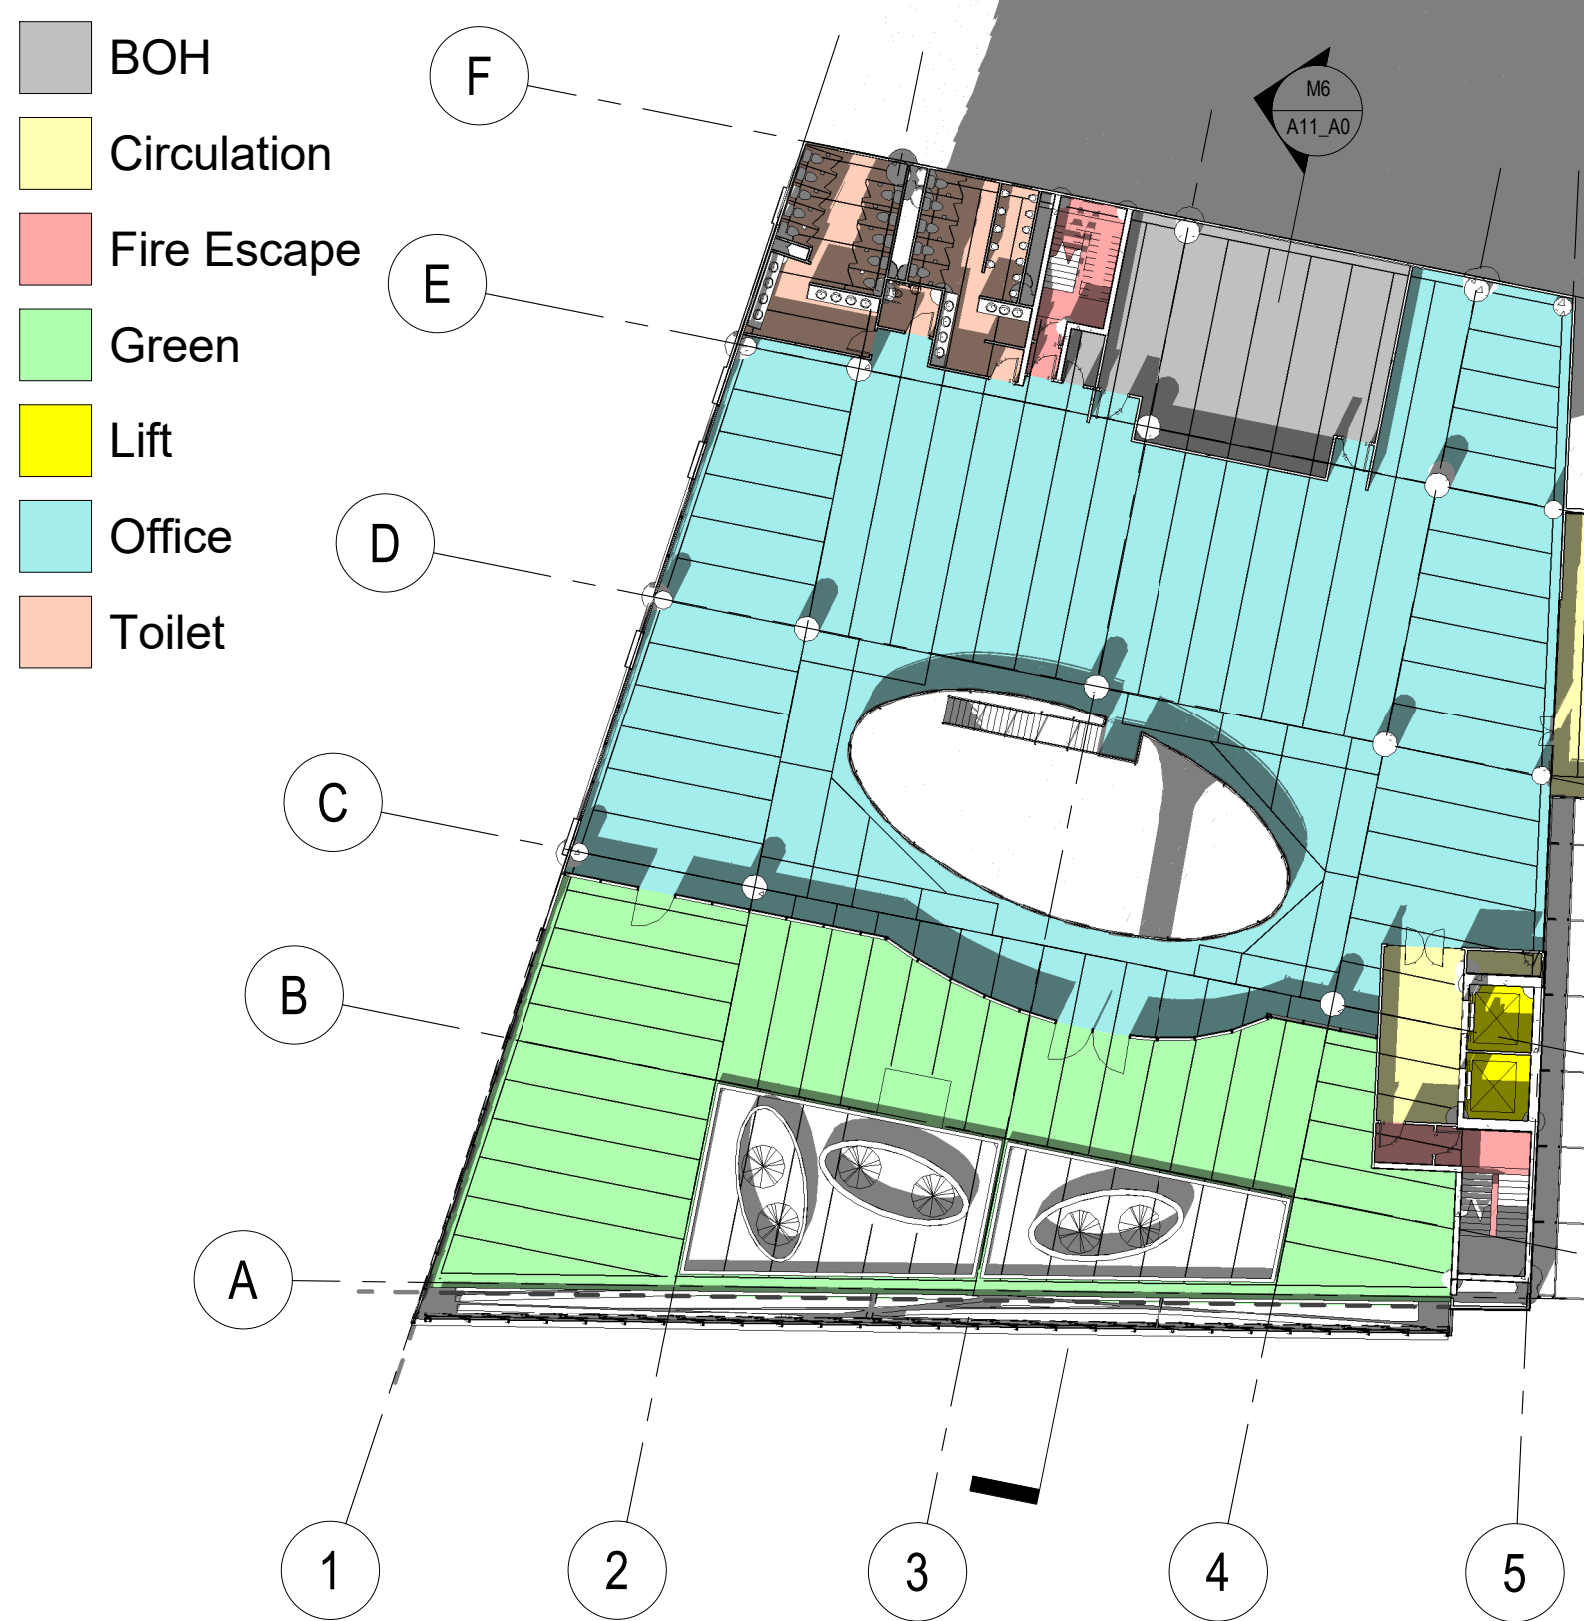

M5 8TH OFFICE PLAN
1 : 300

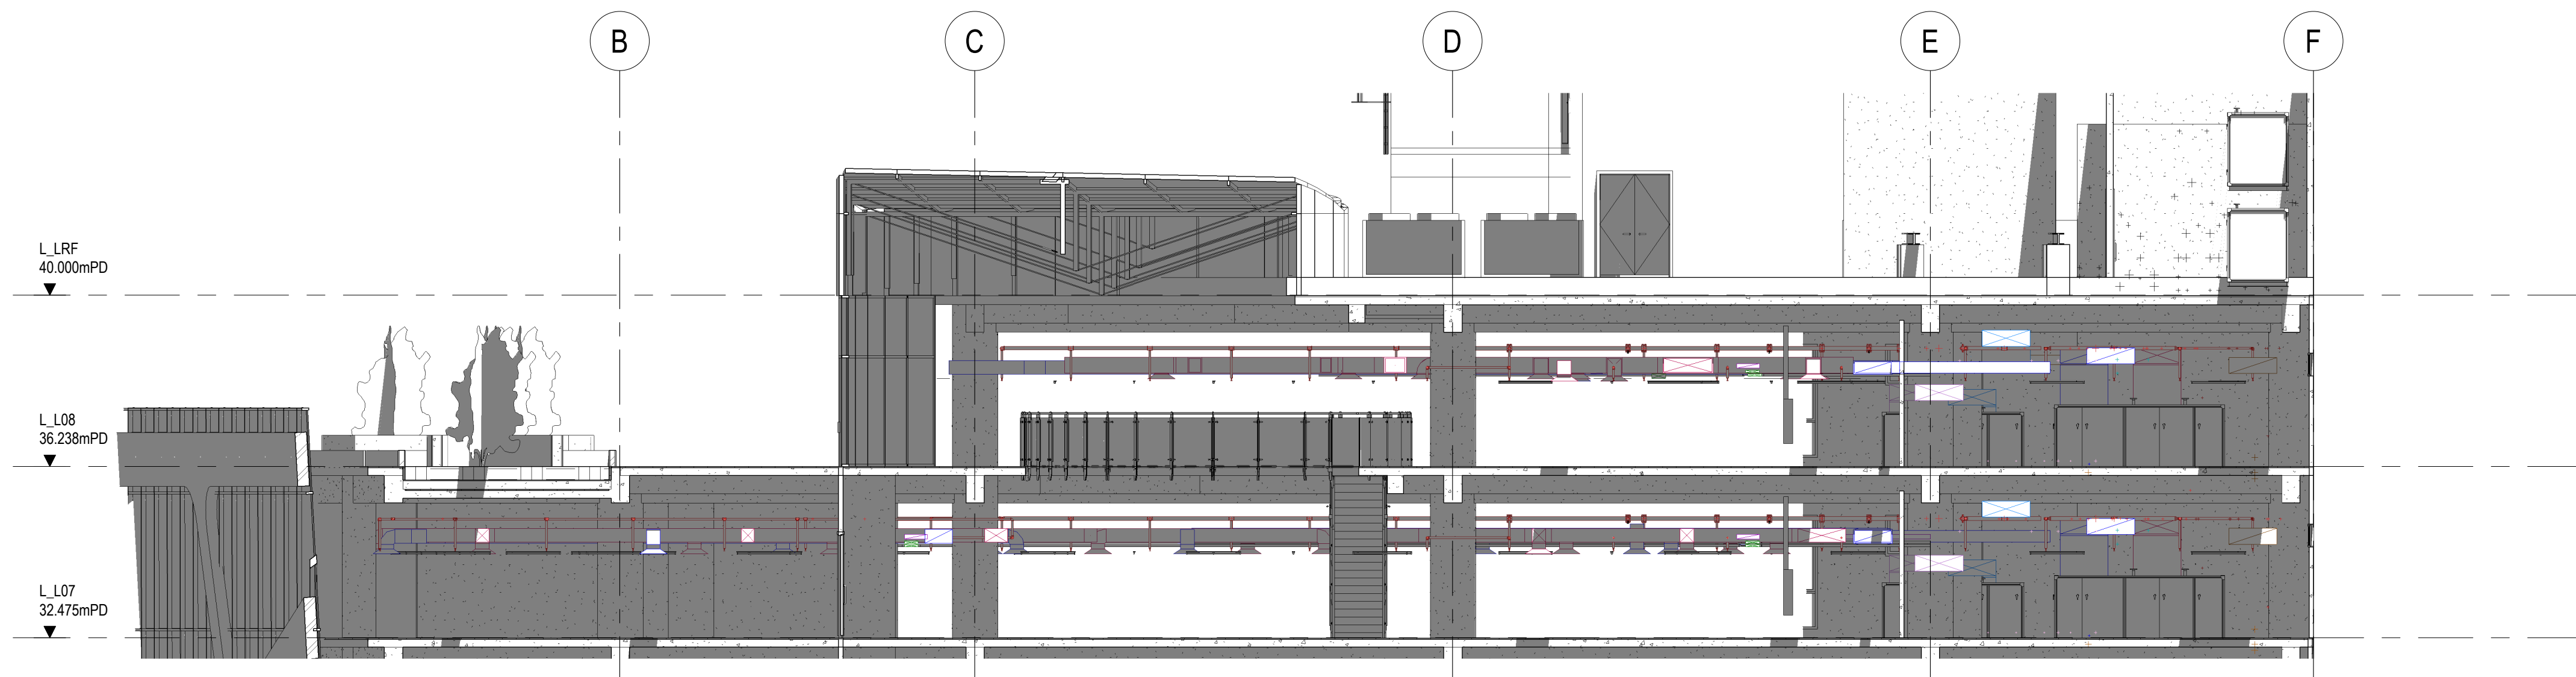

M6 SECTION 37
1 : 100

