


PC-V5

PC-V5-R

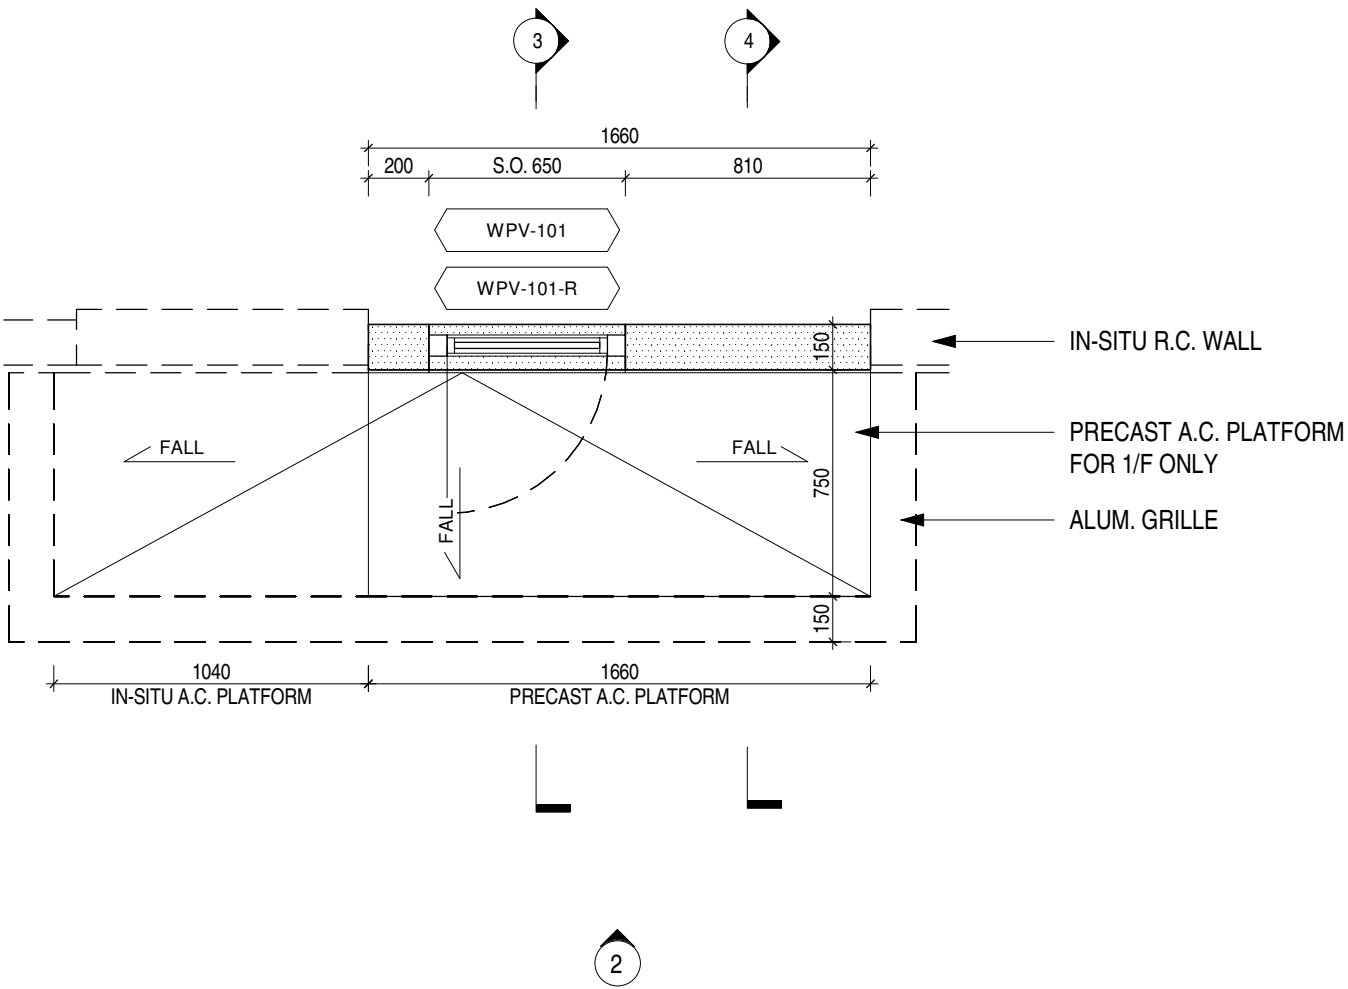


FRONT VIEW (FOR REFERENCE ONLY)

BACK VIEW (FOR REFERENCE ONLY)

PC-V5

PC-V5-R

AT 2/F

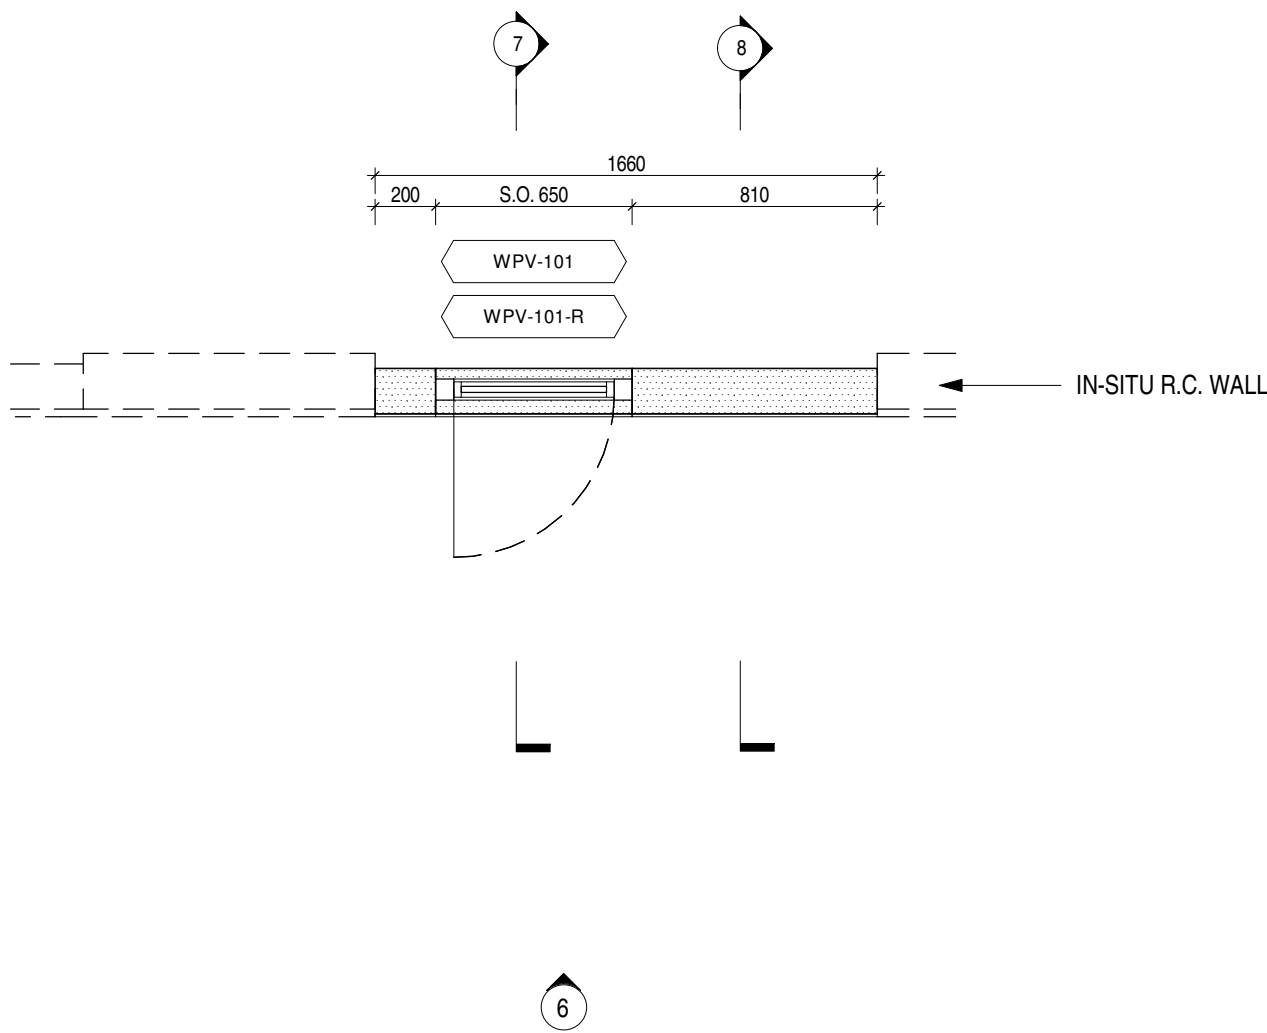


FRONT VIEW (FOR REFERENCE ONLY)

BACK VIEW (FOR REFERENCE ONLY)

PART PLAN FOR PRECAST FACADE 1:25


PART PLAN FOR PRECAST FACADE 1:25

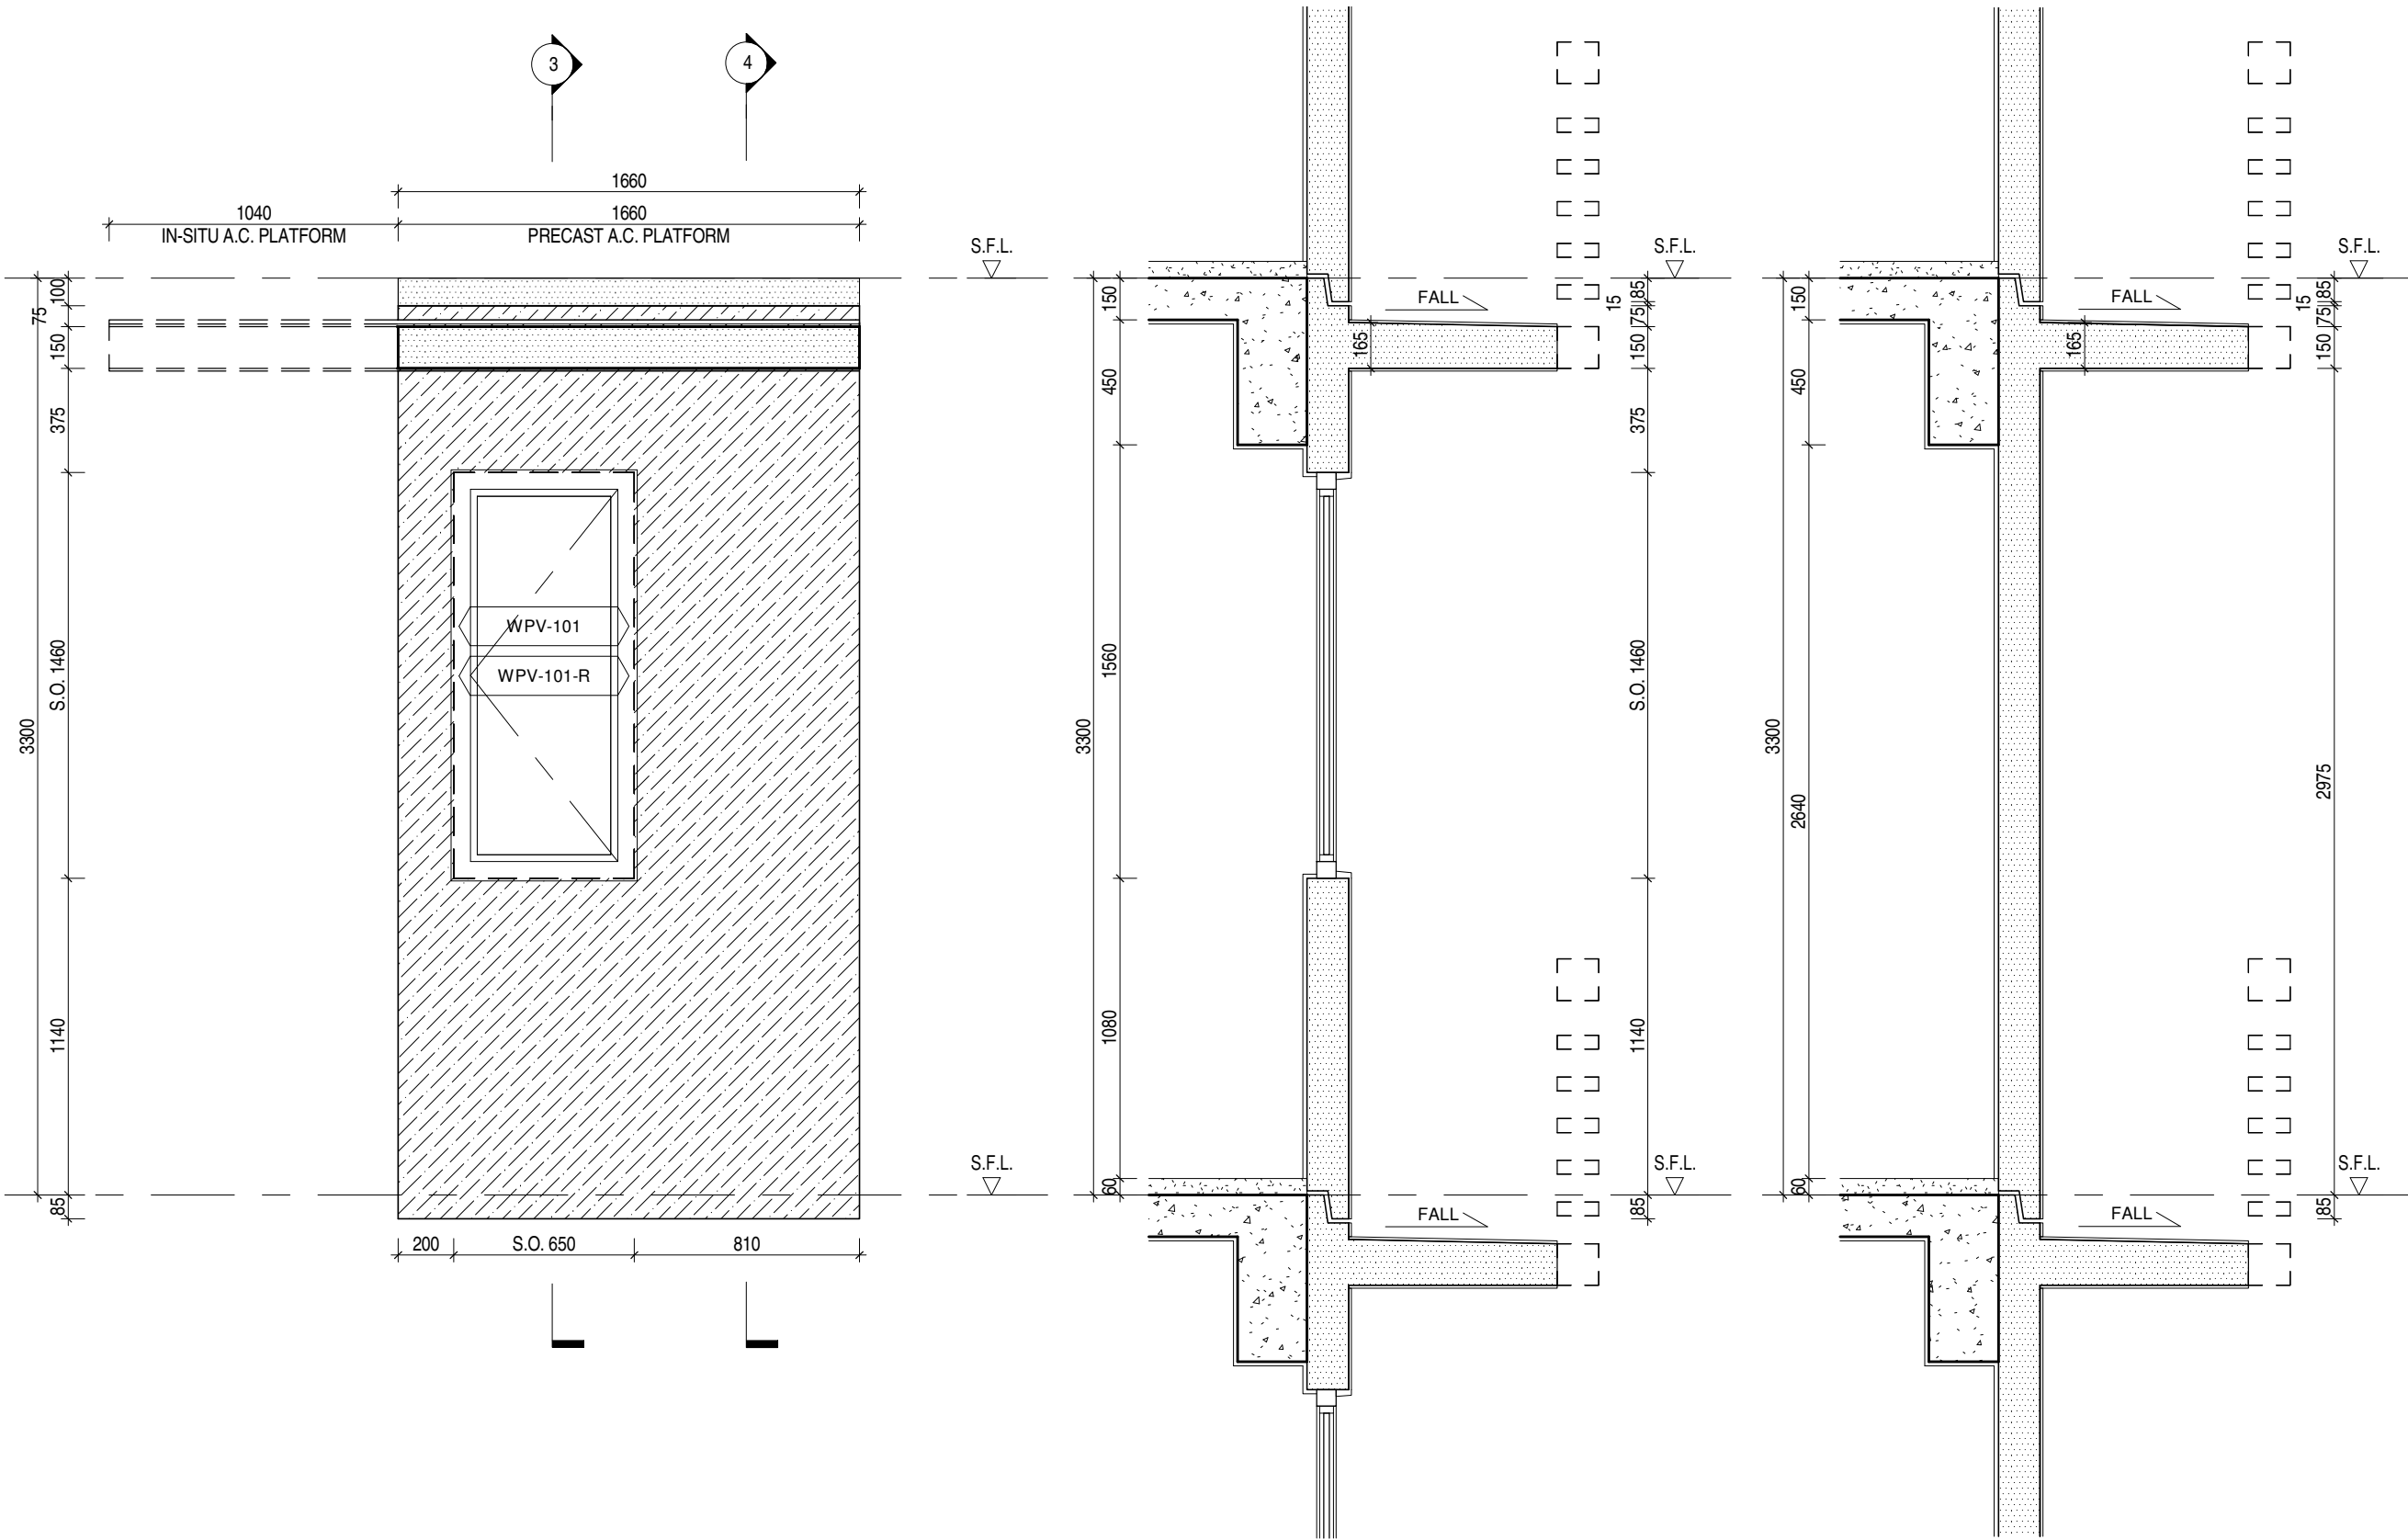

ELEVATION 2 1:25

SECTION 3 1:25

SECTION 4 1:25

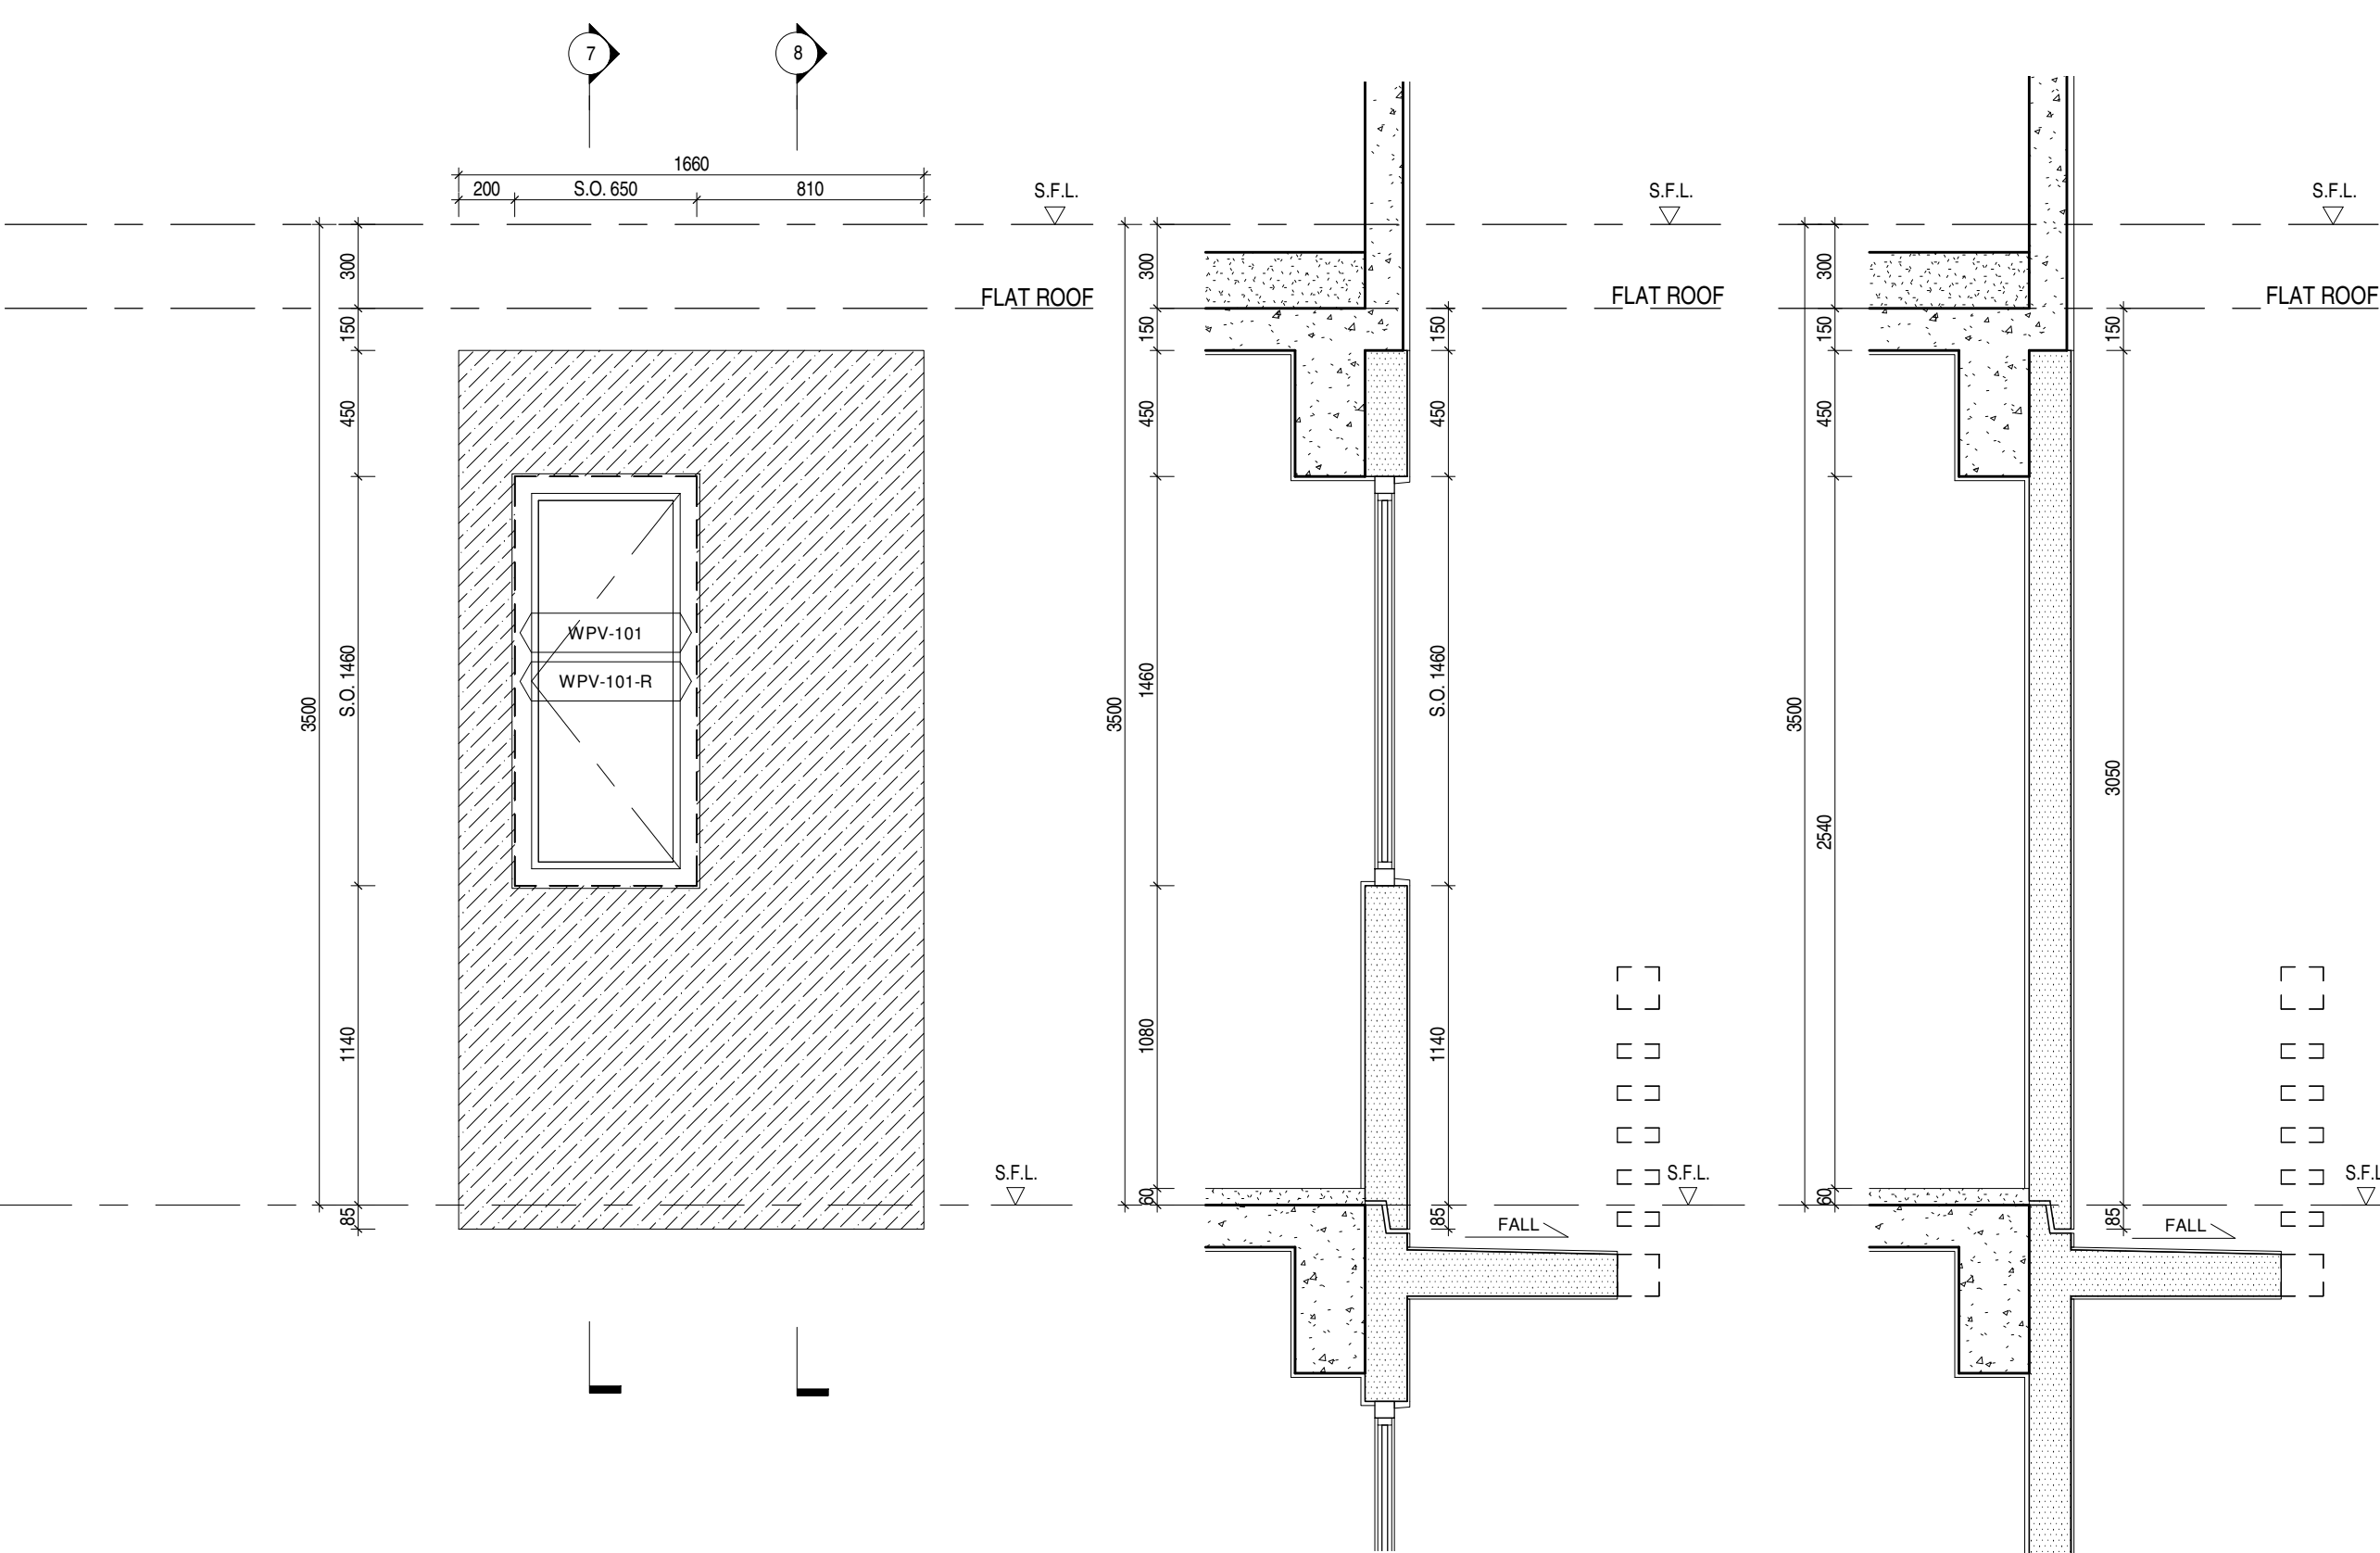

ELEVATION 5 1:25

SECTION 6 1:25

SECTION 7 1:25

B.D. REF. : BD 2/9124/14

F.S.D. REF. : FP 8/31008

REVISIONS :

NO.	DESCRIPTION	DATE

TENDER DRAWING

DRAWING TITLE :
VILLA PRECAST FACADE
SCHEDULE (3)

DATE : 28.2.2018 PAPER SIZE : A1

SCALE : 1:25 DRAWN :

PROJECT NO. :

DWG. NO. :