

1 Building Section 1
1 : 100

Drawing Type CONSTRUCTION DRAWINGS

B.D. Reference No. BD 2/4066/06 (P)

F.S.D. Reference No. FP 8/18636 (E) <29>

Authorize By

Notes

1. DWG IS TO BE READ IN CONJUNCTION WITH THE GENERAL NOTES ON DWG TC_0006 & TC_0007

Rev.	Description	Issue Date	Initial
------	-------------	------------	---------

Original by	Date	Draw	Check	App.
-------------	------	------	-------	------

Structure Engineer/ E & M

Quantity Surveyor

Landscape Consultant

Client

Client

Project

Drawing

BUILDING SECTION

Computer File	Pilot Date	
---------------	------------	--

Project Number	Scale	
----------------	-------	--

05595	1 : 100@A1	
-------	------------	--

Drawing Number	Rev.	Issue Status
----------------	------	--------------

AED_595_TC_3000	-	C
-----------------	---	---

This drawing is to be read in conjunction with all related drawings. Do not scale from this drawing. All dimensions must be checked and verified on site before commencing any work or producing shop drawings. The originator should be notified immediately of any discrepancy. This drawing is copyright and remains the property of Aedas.

1

Building Section 2
1 : 100



Drawing Type CONSTRUCTION DRAWINGS

B.D. Reference No. BD 2/4066/06 (P)

F.S.D. Reference No. FP 8/18636 (E) <29>

Authorize By

Notes

1. DWG IS TO BE READ IN CONJUNCTION WITH THE GENERAL NOTES ON DWG TC_0006 & TC_0007

Rev.	Description	Issue Date	Initial
------	-------------	------------	---------

Original by	Date	Draw	Check	App.
-------------	------	------	-------	------

Structure Engineer/ E & M

Quantity Surveyor

Landscape Consultant

Client

Client

Project

Drawing

BUILDING SECTION 2

Computer File	Pilot Date	
---------------	------------	--

Project Number	Scale
----------------	-------

Drawing Number	Rev.	Issue Status
----------------	------	--------------

AED_595_TC_3001	-	C
-----------------	---	---

This drawing is to be read in conjunction with all related drawings. Do not scale from this drawing. All dimensions must be checked and verified on site before commencing any work or producing shop drawings. The originator should be notified immediately of any discrepancy. This drawing is copyright and remains the property of Aedas.



1 Building Section 3
1 : 100

Drawing Type CONSTRUCTION DRAWINGS

B.D. Reference No. BD 2/4066/06 (P)

F.S.D. Reference No. FP 8/18636 (E)
<29'>

Authorize By

Notes

1. DWG IS TO BE READ IN CONJUNCTION
WITH THE GENERAL NOTES ON DWG
TC_0006 & TC_0007

Rev.	Description	Issue Date	Initial
------	-------------	------------	---------

Original by	Date	Draw	Check	App.
-------------	------	------	-------	------

Structure Engineer/ E & M

Quantity Surveyor

Landscape Consultant

Client

Client

Project

Drawing

BUILDING SECTION 3

Computer File	Pilot Date
---------------	------------

Project Number	Scale
----------------	-------

05595	1 : 100@A1
-------	------------

Drawing Number	Rev.	Issue Status
----------------	------	--------------


AED_595_TC_3002	-	C
-----------------	---	---

This drawing is to be read in conjunction with all related drawings. Do not scale from this drawing.
All dimensions must be checked and verified on site before commencing any work or producing
shop drawings. The originator should be notified immediately of any discrepancy.
This drawing is copyright and remains the property of Aedas.



1 Building Section 4
1 : 100

Drawing Type		CONSTRUCTION DRAWINGS			
B.D. Reference No.		BD 2/4066/06 (P)			
F.S.D. Reference No.		FP 8/18636 (E) <29>			
Authorize By					
Notes					
1. DWG IS TO BE READ IN CONJUNCTION WITH THE GENERAL NOTES ON DWG TC_0006 & TC_0007					
Rev.	Description		Issue Date		Initial
Original by	Date	Draw	Check	App.	
Structure Engineer/ E & M					
Quantity Surveyor					
Landscape Consultant					
Client					
Client					
Project					
Drawing					
BUILDING SECTION 4					
Computer File		Plot Date			
		04/08			
Project Number		Scale			
05595		1 : 100@A1			
Drawing Number		Rev.	Issue Status		
AED_595_TC_3003		-	C		
This drawing is to be read in conjunction with all related drawings. Do not scale from this drawing. All dimensions must be checked and verified on site before commencing any work or producing shop drawings. The originator should be notified immediately of any discrepancy. This drawing is copyright and remains the property of Aedus.					

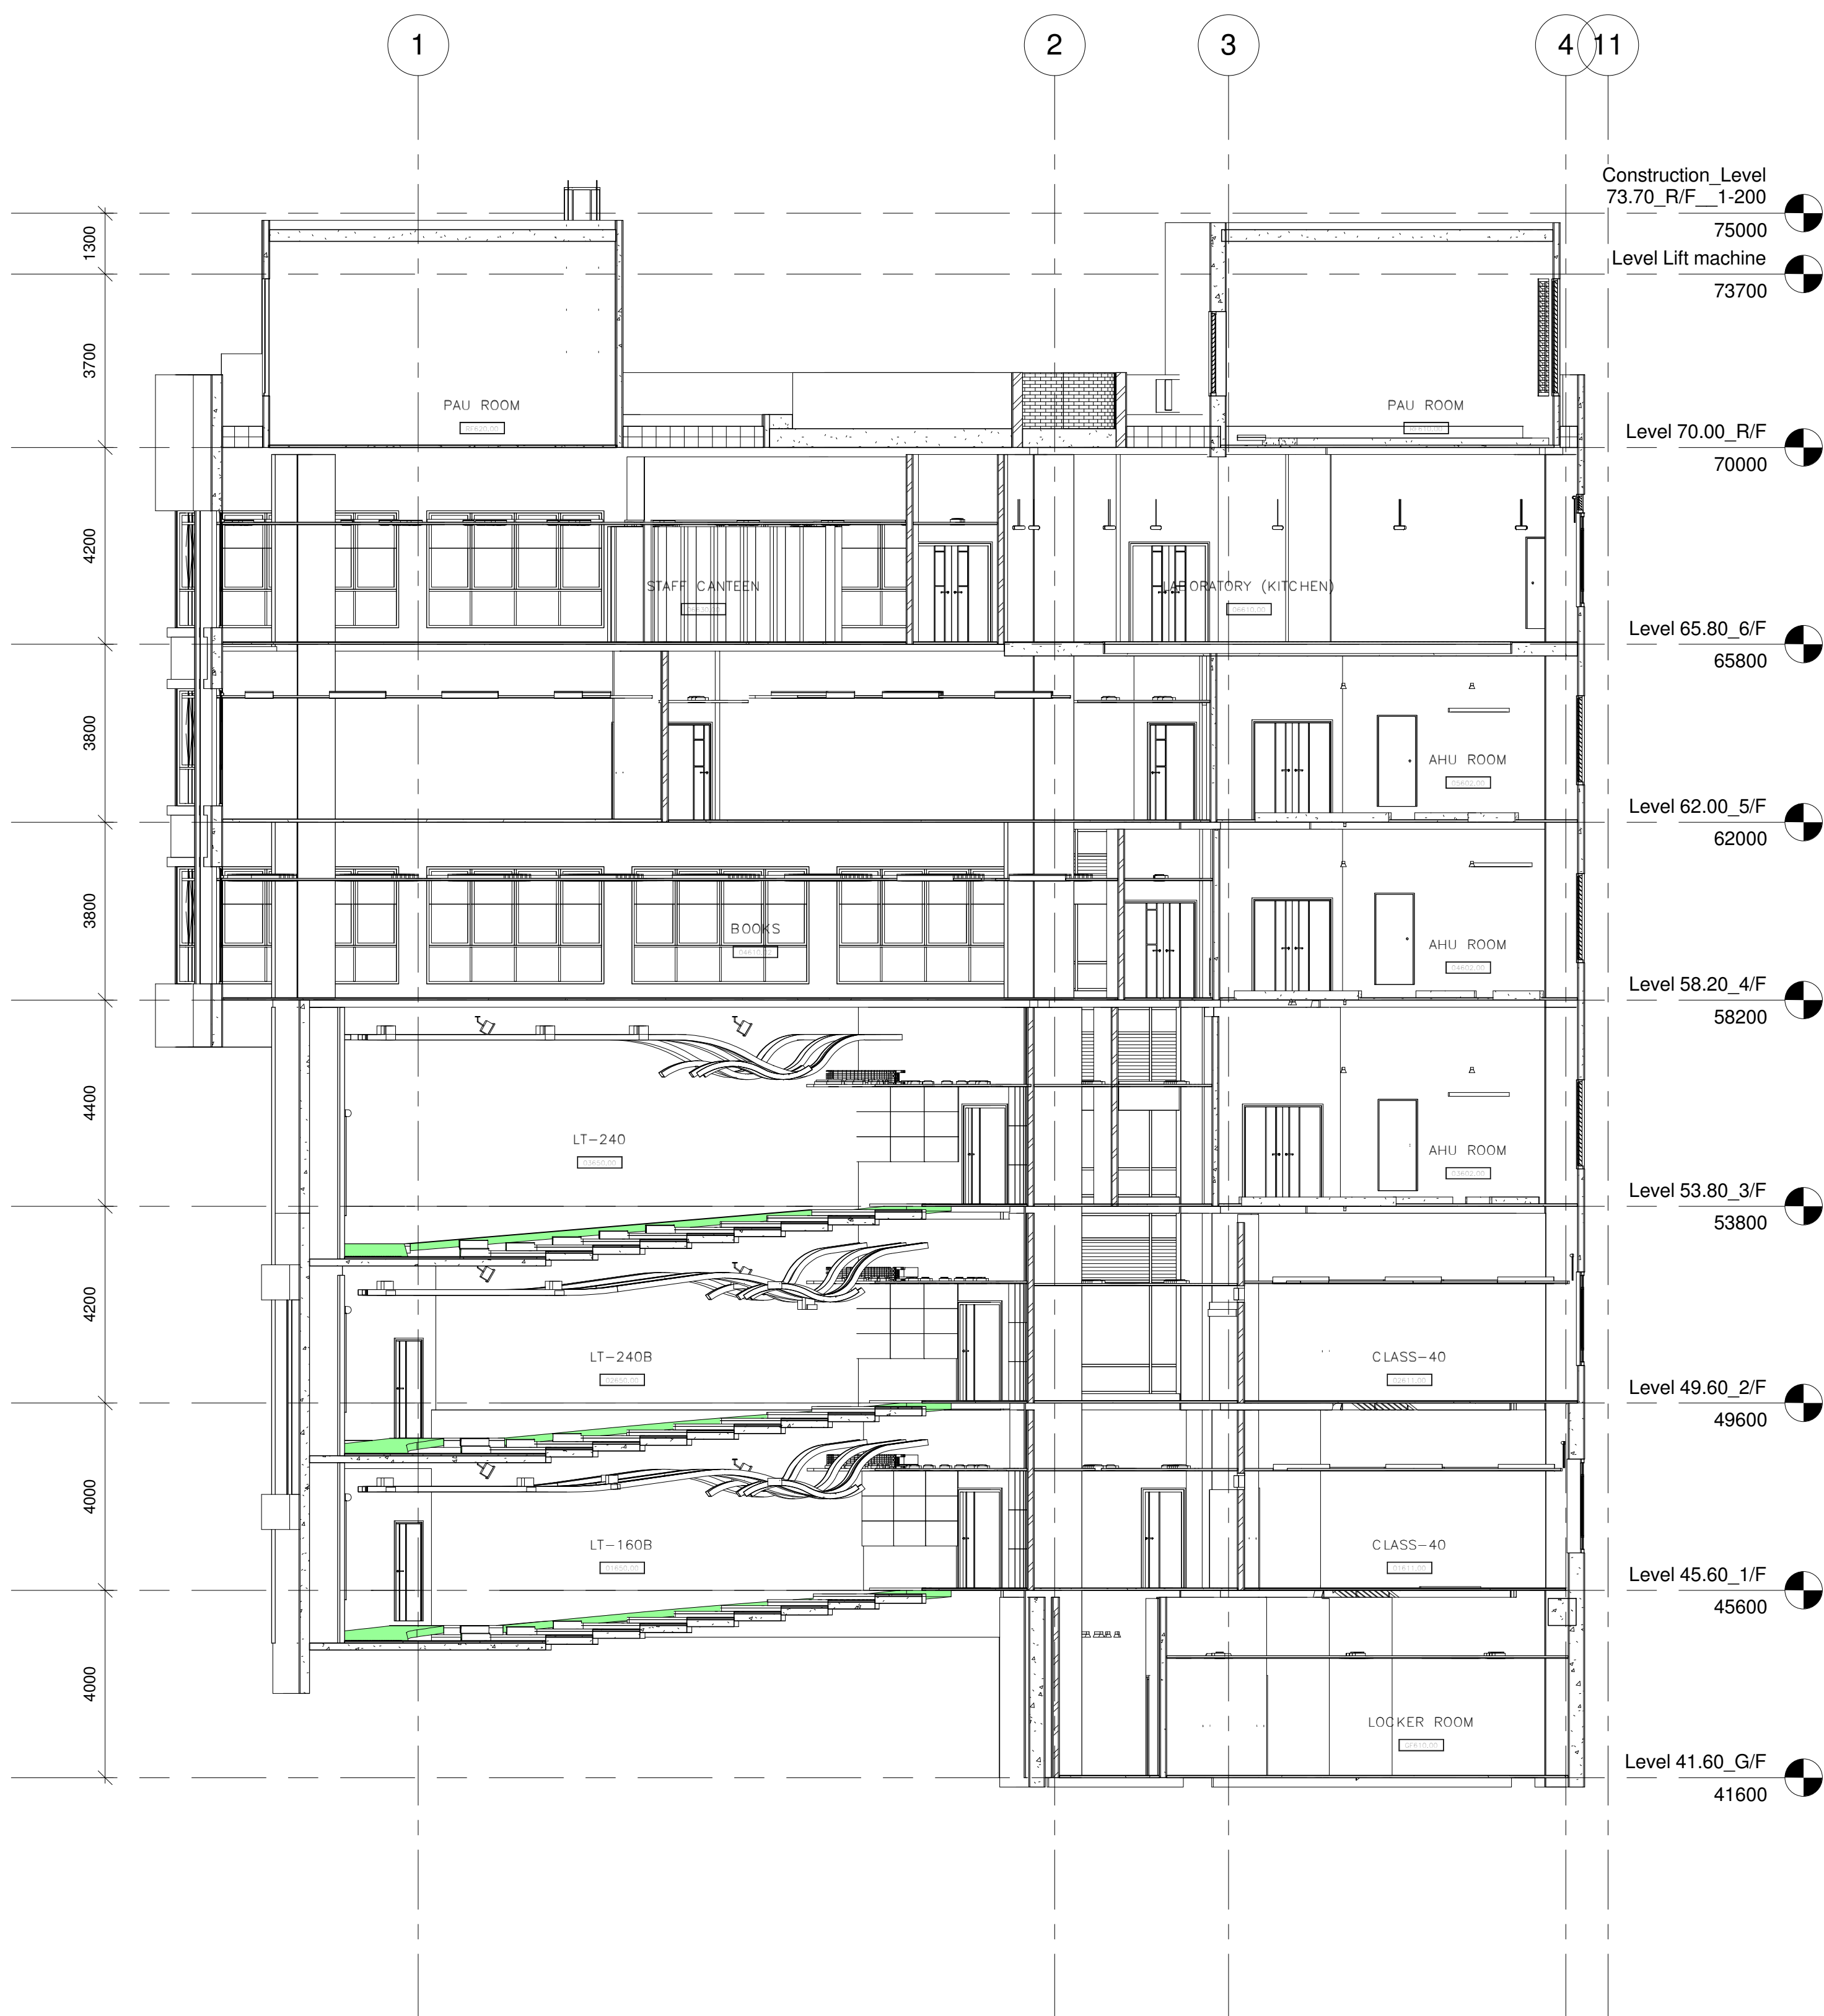

1 Building Section 5
1 : 100

Drawing Type CONSTRUCTION DRAWINGS

B.D. Reference No. BD 2/4066/06 (P)

F.S.D. Reference No. FP 8/18636 (E)
<29'>

Authorize By

Notes

1. DWG IS TO BE READ IN CONJUNCTION
WITH THE GENERAL NOTES ON DWG
TC_0006 & TC_0007

Rev.	Description	Issue Date	Initial
------	-------------	------------	---------

Original by	Date	Draw	Check	App.
-------------	------	------	-------	------

Structure Engineer/ E & M

Quantity Surveyor

Landscape Consultant

Client

Client

Project

Drawing

BUILDING SECTION 5

Computer File	Pilot Date	
---------------	------------	--


Project Number	Scale
----------------	-------

05595	1 : 100@A1
-------	------------

Drawing Number	Rev.	Issue Status
----------------	------	--------------

AED_595_TC_3004	-	C
-----------------	---	---

This drawing is to be read in conjunction with all related drawings. Do not scale from this drawing.
All dimensions must be checked and verified on site before commencing any work or producing
shop drawings. The originator should be notified immediately of any discrepancy.
This drawing is copyright and remains the property of Aedas.

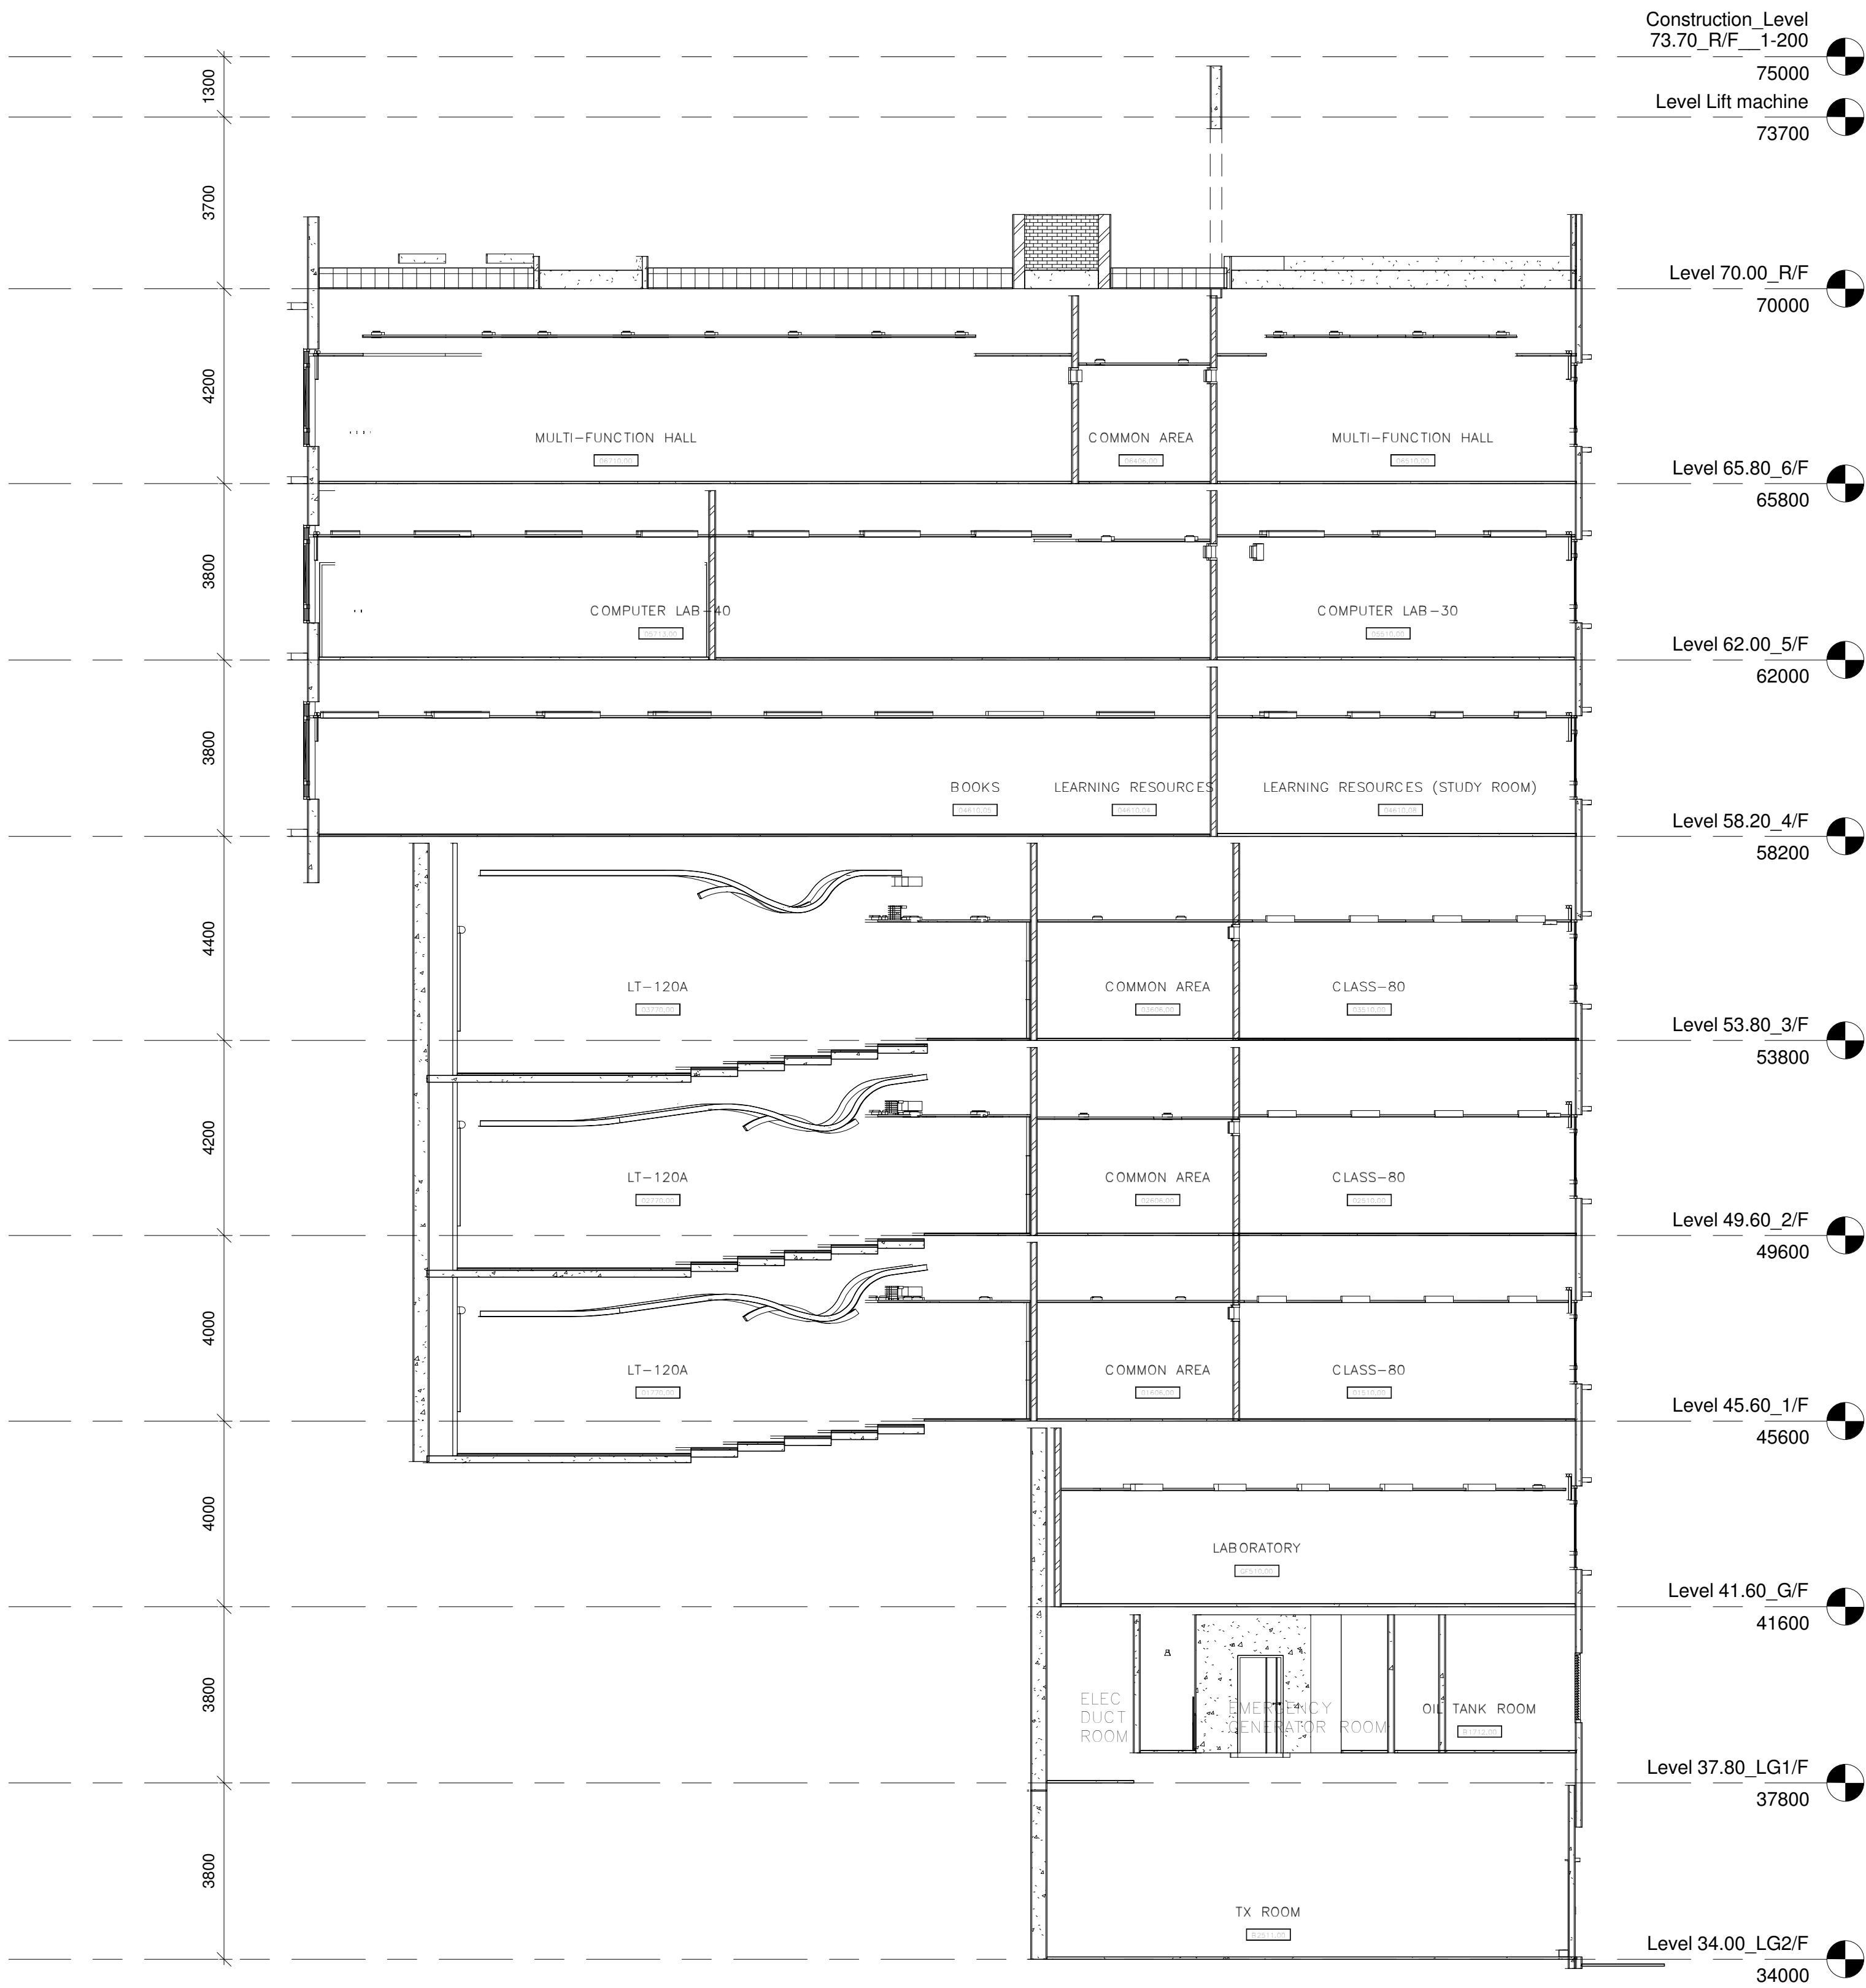

1 Building Section 8
1 : 100

Drawing Type		CONSTRUCTION DRAWINGS			
B.D. Reference No.		BD 2/4066/06 (P)			
F.S.D. Reference No.		FP 8/18636 (E) <29'>			
Authorize By					
Notes					
1. DWG IS TO BE READ IN CONJUNCTION WITH THE GENERAL NOTES ON DWG TC_0006 & TC_0007					



1 Building Section 9
1 : 100

Drawing Type CONSTRUCTION DRAWINGS

B.D. Reference No. BD 2/4066/06 (P)

F.S.D. Reference No. FP 8/18636 (E) <29'>

Authorize By

Notes

1. DWG IS TO BE READ IN CONJUNCTION WITH THE GENERAL NOTES ON DWG TC_0006 & TC_0007

Rev.	Description	Issue Date	Initial
Original by	Date	Draw	Check App.

Structure Engineer/ E & M

Quantity Surveyor

Landscape Consultant

Client

Client

Project

Drawing

BUILDING SECTION 9

Computer File	Pilot Date	
	04/08	
Project Number	Scale	
05595	1 : 100@A1	
Drawing Number	Rev.	Issue Status
AED_595_TC_3008	-	C

This drawing is to be read in conjunction with all related drawings. Do not scale from this drawing. All dimensions must be checked and verified on site before commencing any work or producing shop drawings. The originator should be notified immediately of any discrepancy. This drawing is copyright and remains the property of Aedas.



Drawing Type CONSTRUCTION DRAWINGS

B.D. Reference No. BD 2/4066/06 (P)

F.S.D. Reference No. FP 8/18636 (E) <29">

Authorize By

Notes

1. DWG IS TO BE READ IN CONJUNCTION WITH THE GENERAL NOTES ON DWG TC_0006 & TC_0007

Rev.	Description	Issue Date	Initial
------	-------------	------------	---------

Original by	Date	Draw	Check	App.
-------------	------	------	-------	------

Structure Engineer/ E & M

Quantity Surveyor

Landscape Consultant

Client

Client

Project

Drawing

BUILDING SECTION 10

Computer File	Pilot Date
---------------	------------





Project Number	Scale
----------------	-------

05595	1 : 100@A1
-------	------------


Drawing Number	Rev.	Issue Status
----------------	------	--------------

AED_595_TC_3010	-	C
-----------------	---	---

This drawing is to be read in conjunction with all related drawings. Do not scale from this drawing. All dimensions must be checked and verified on site before commencing any work or producing shop drawings. The originator should be notified immediately of any discrepancy. This drawing is copyright and remains the property of Aedas.

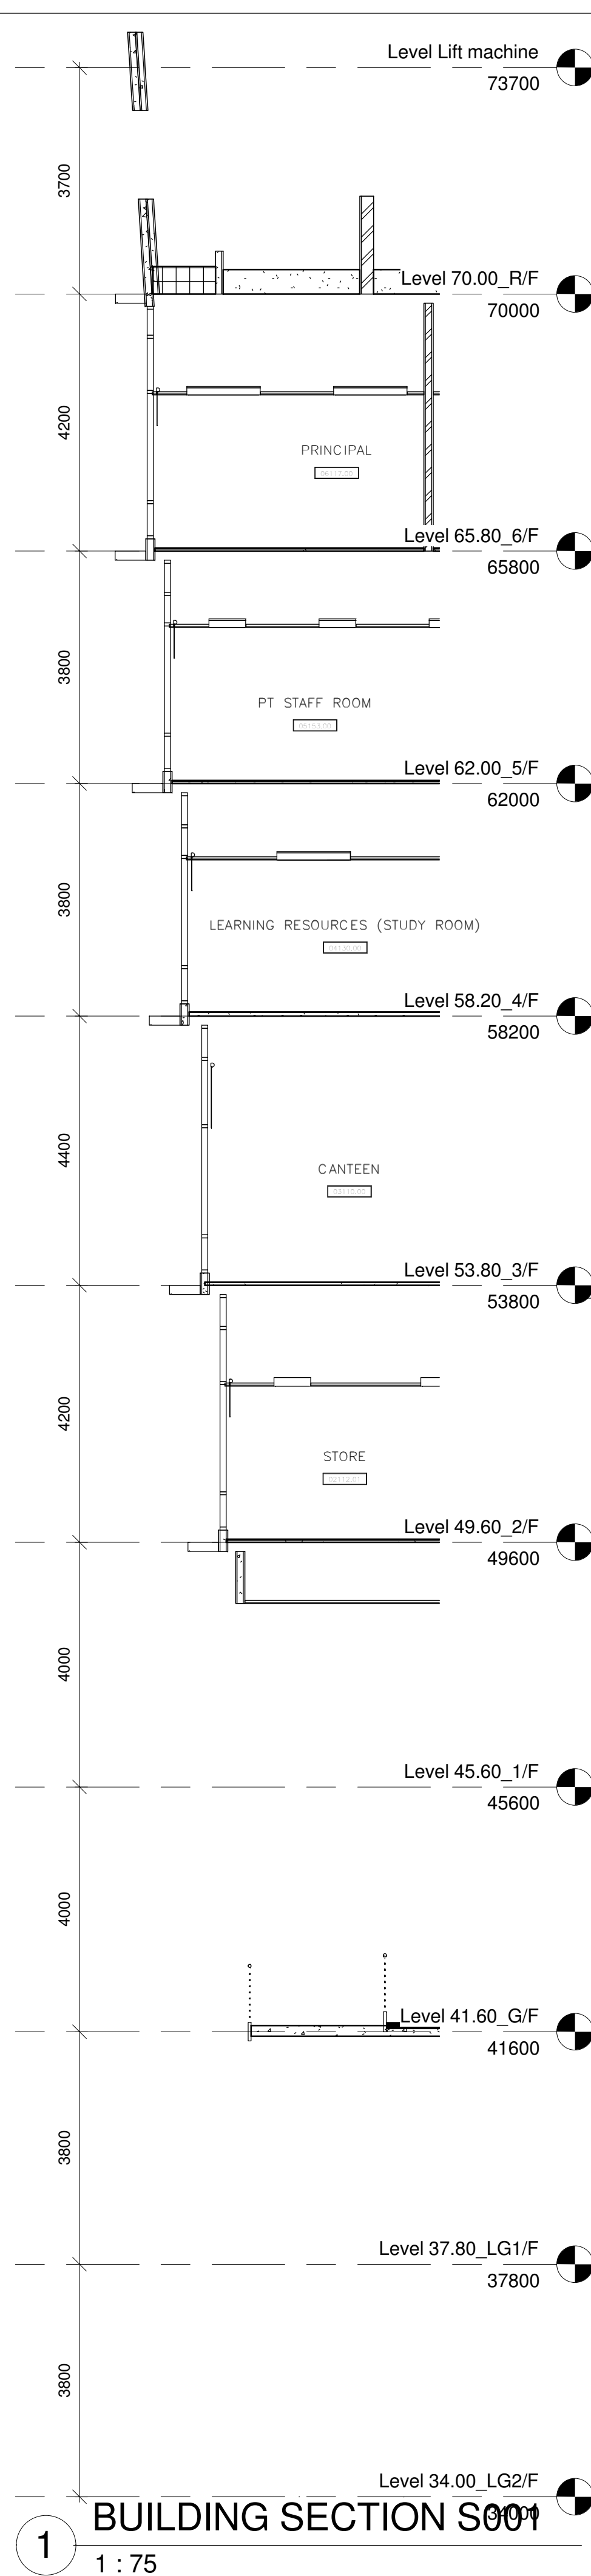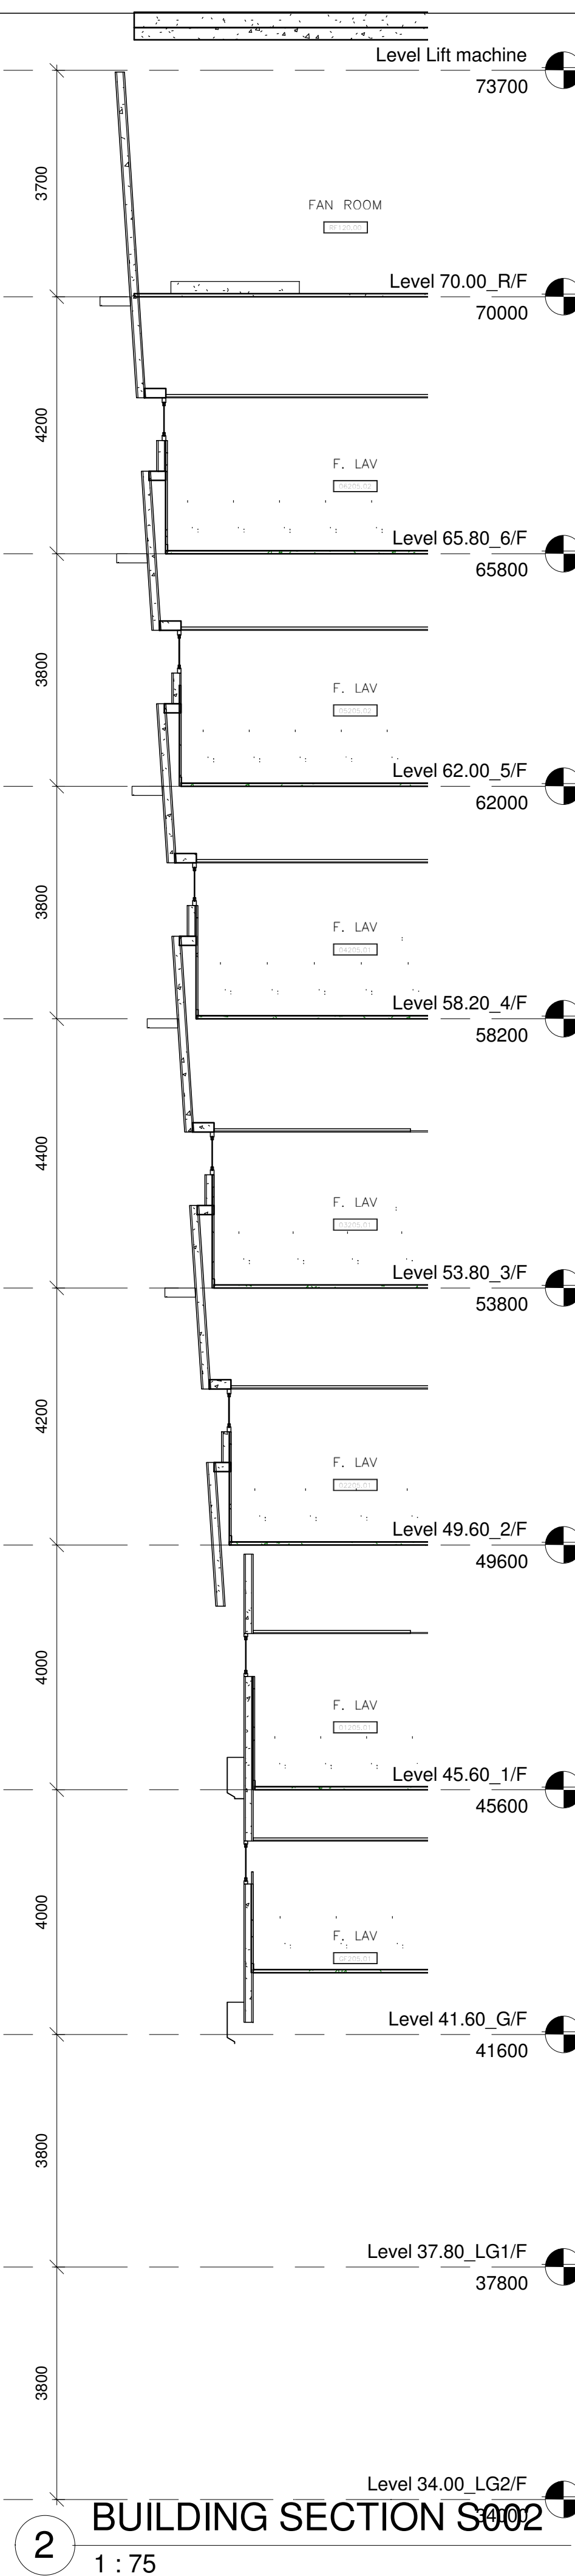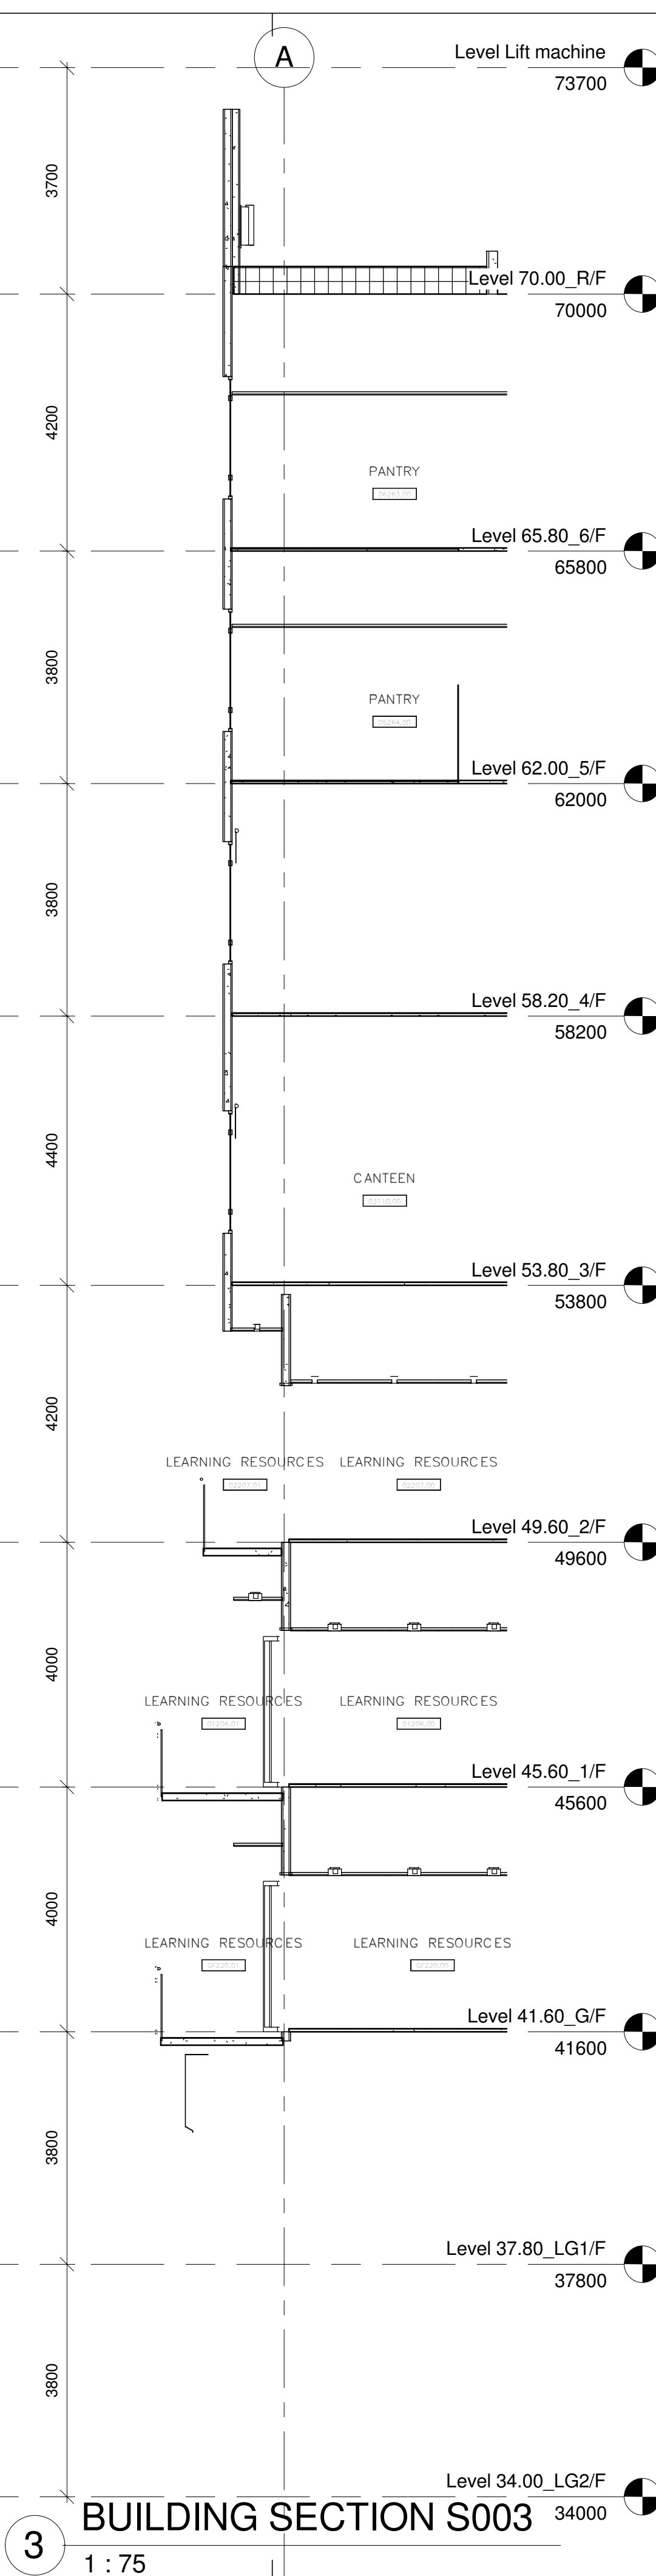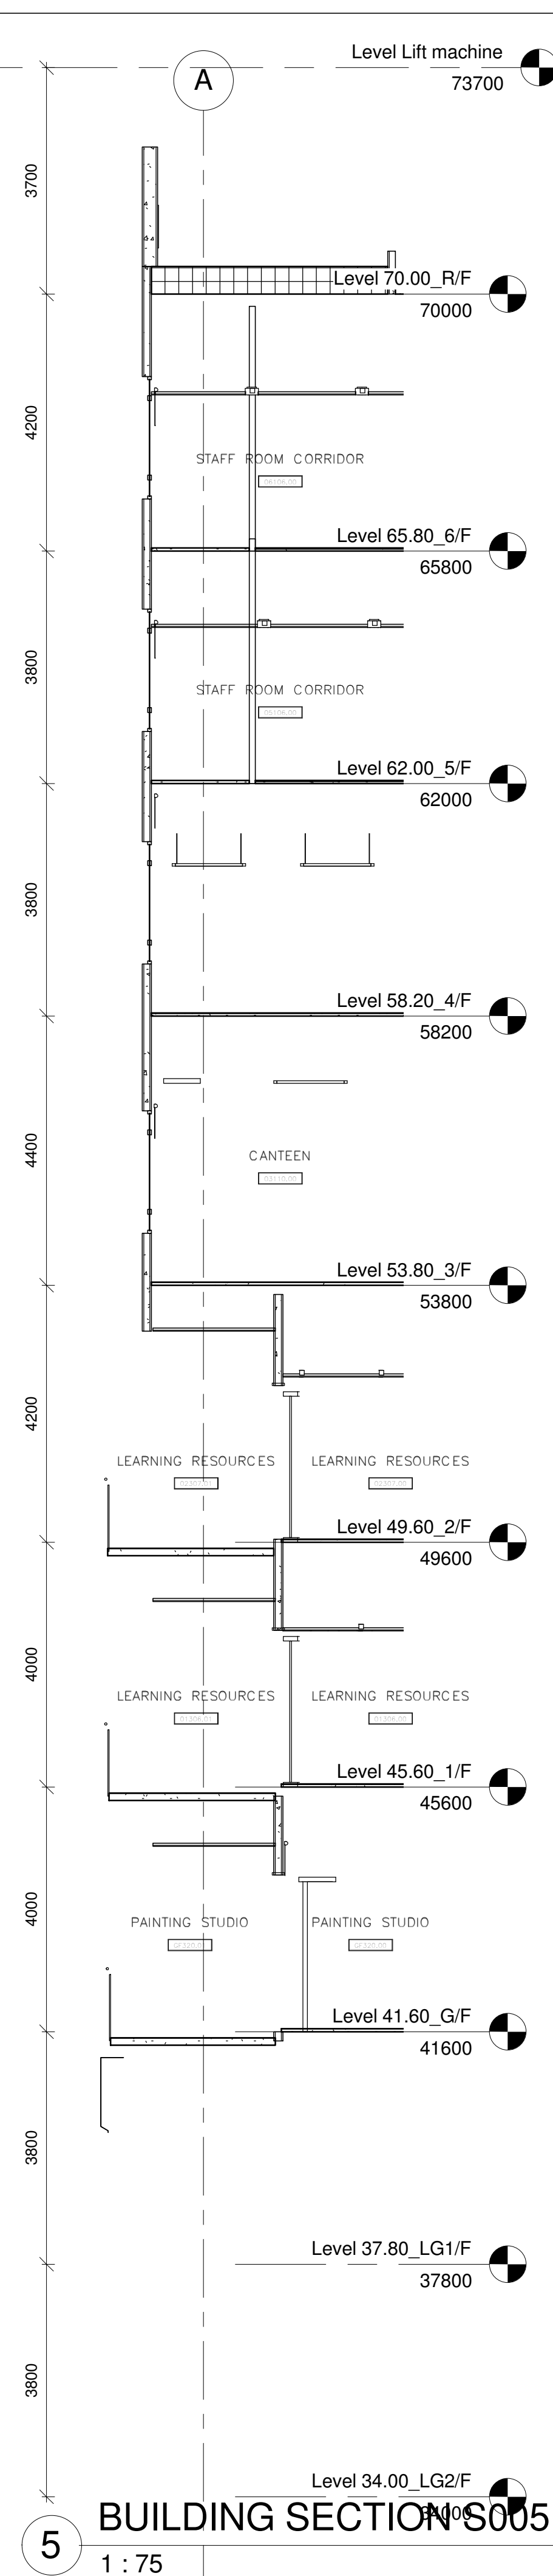


Drawing Type		CONSTRUCTION DRAWINGS			
B.D. Reference No.		BD 2/4066/06 (P)			
F.S.D. Reference No.		FP 8/18636 (E) <29">			
Authorize By					
Notes					
1. DWG IS TO BE READ IN CONJUNCTION WITH THE GENERAL NOTES ON DWG TC_0006 & TC_0007					
Rev.	Description		Issue Date		Initial
Original by		Date	Draw	Check	App.
			-		
Structure Engineer/ E & M					
Quantity Surveyor					
Landscape Consultant					
Client					
Client					
Project					
Drawing					
BUILDING SECTIONS S01					
Computer File		Pilot Date			
		04/08			
Project Number		Scale			
05595		1 : 75 @A1			
Drawing Number		Rev.	Issue Status		
AED_595_TC_3015		-	C		

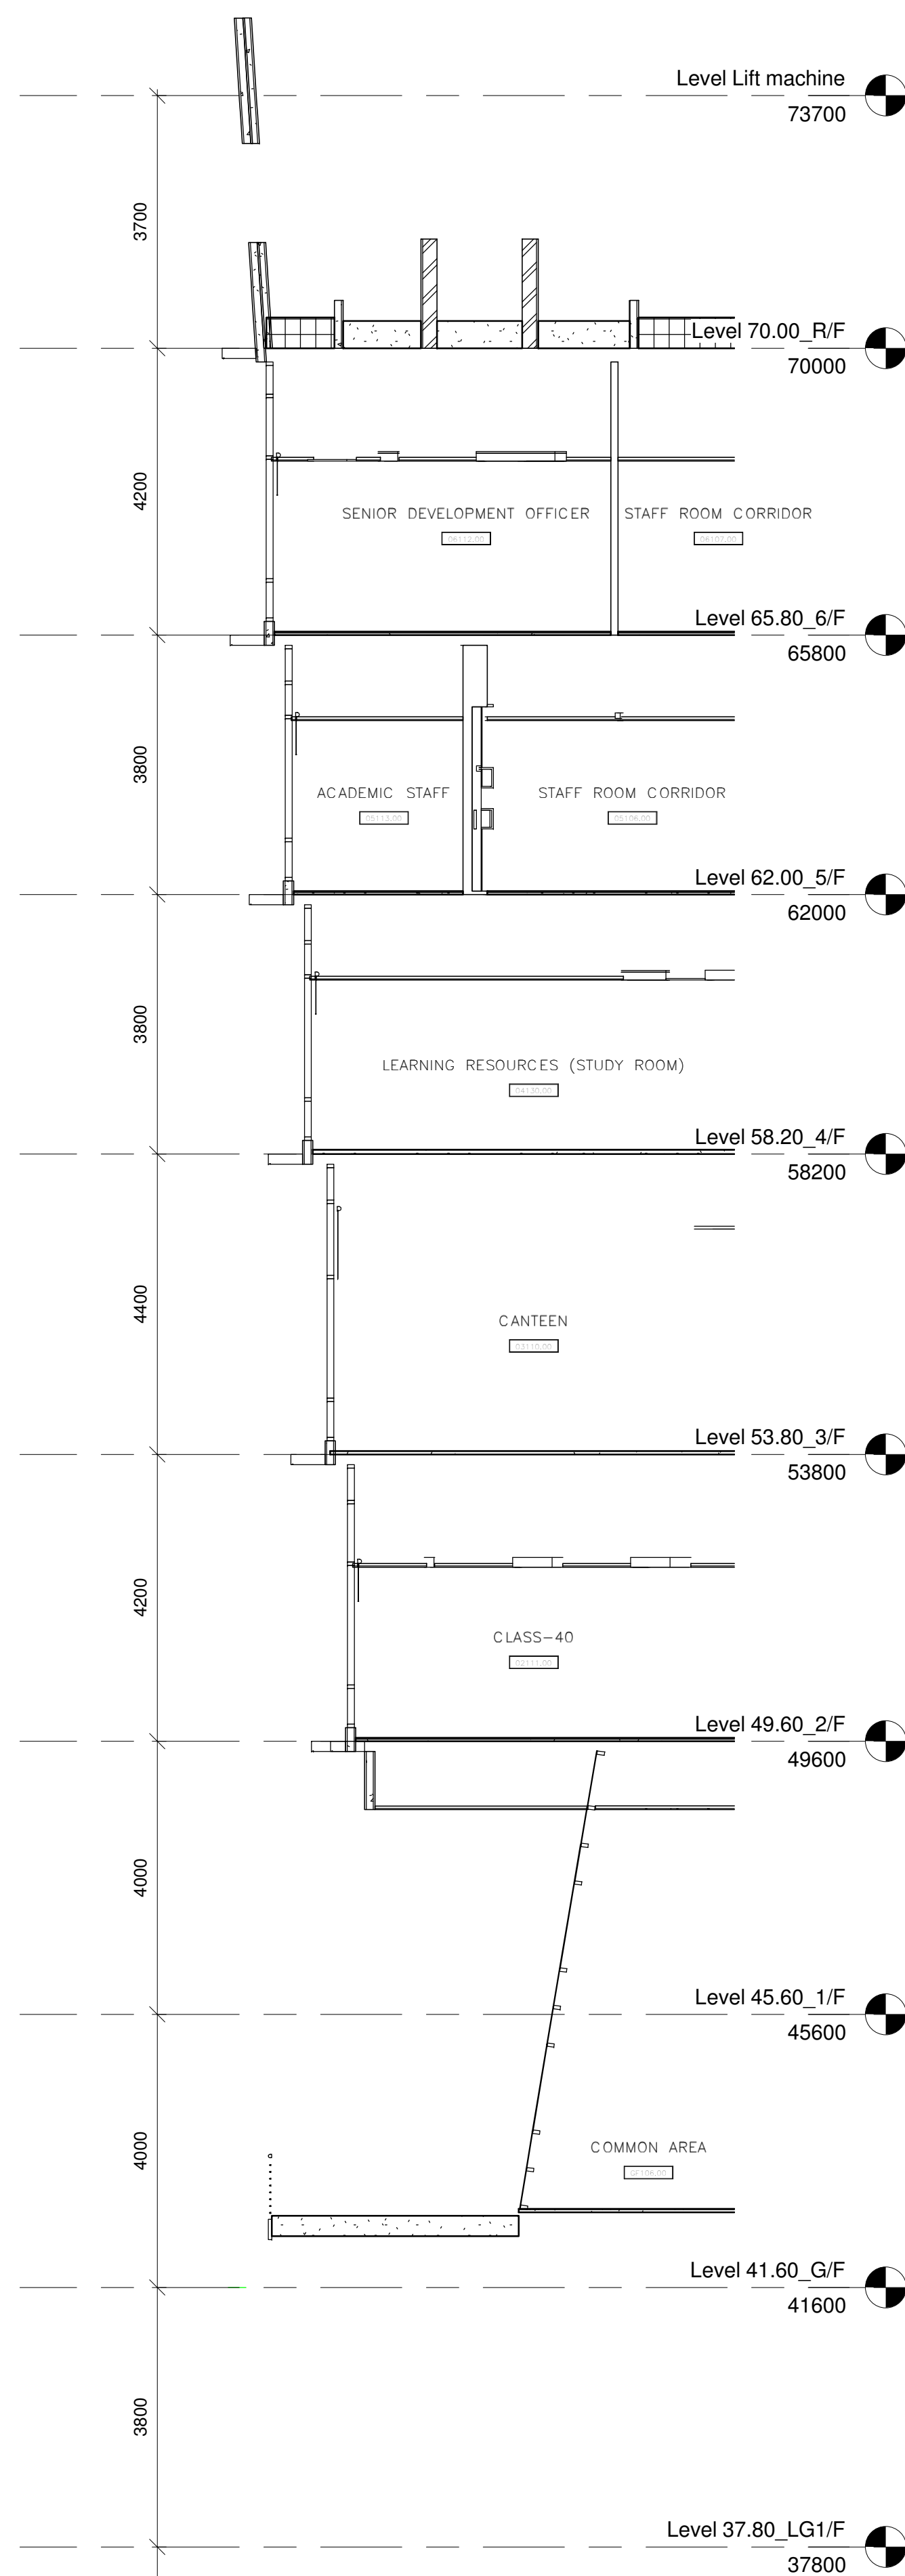


BUILDING SECTION E005

1 : 75

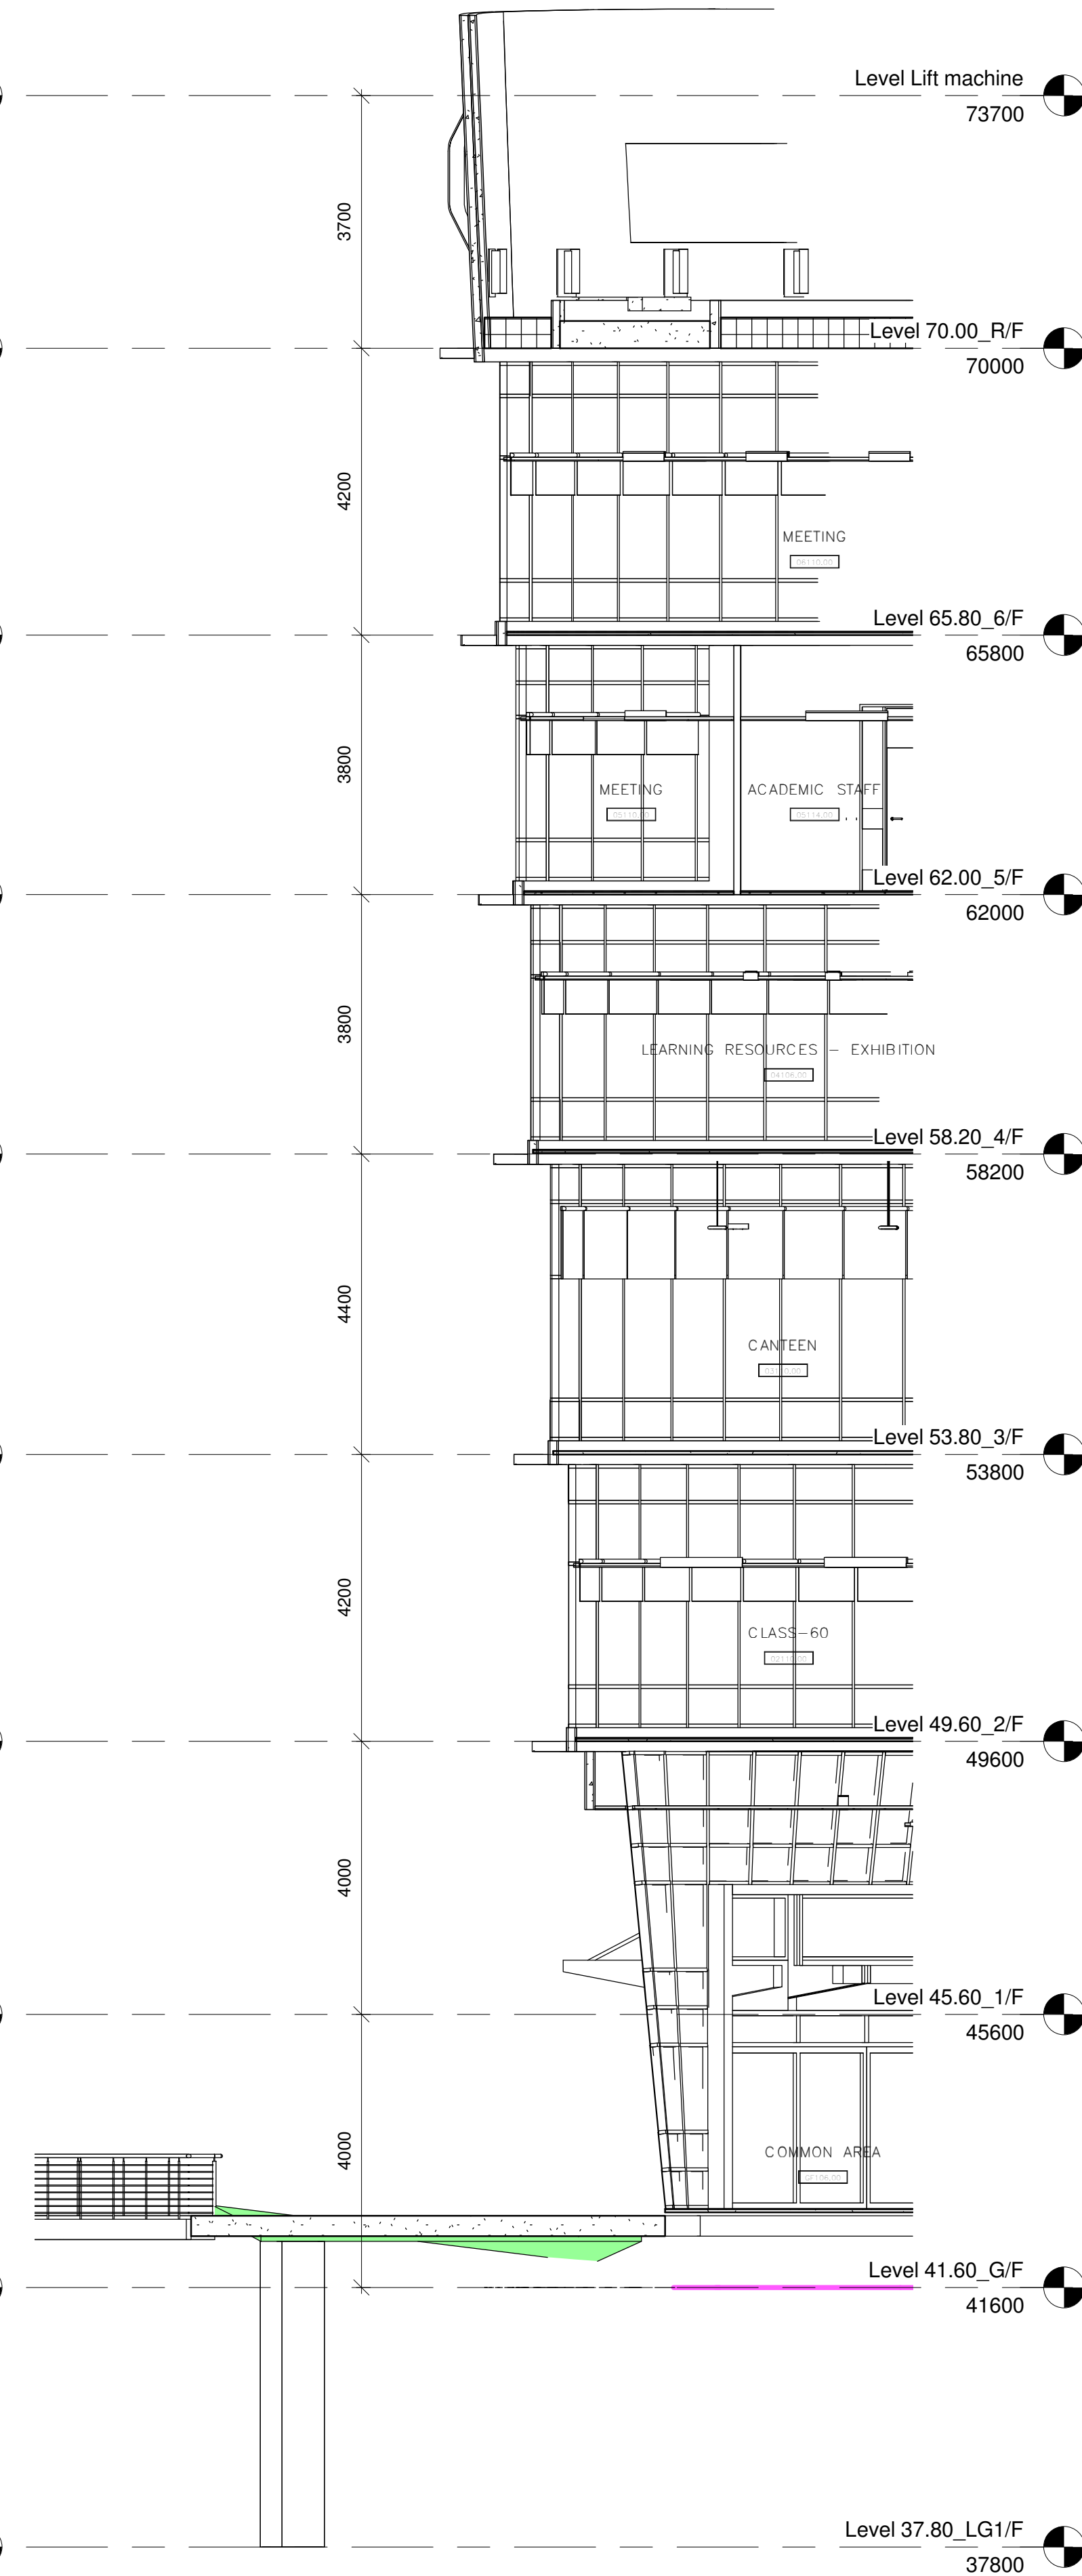


BUILDING SECTION E004

1:75

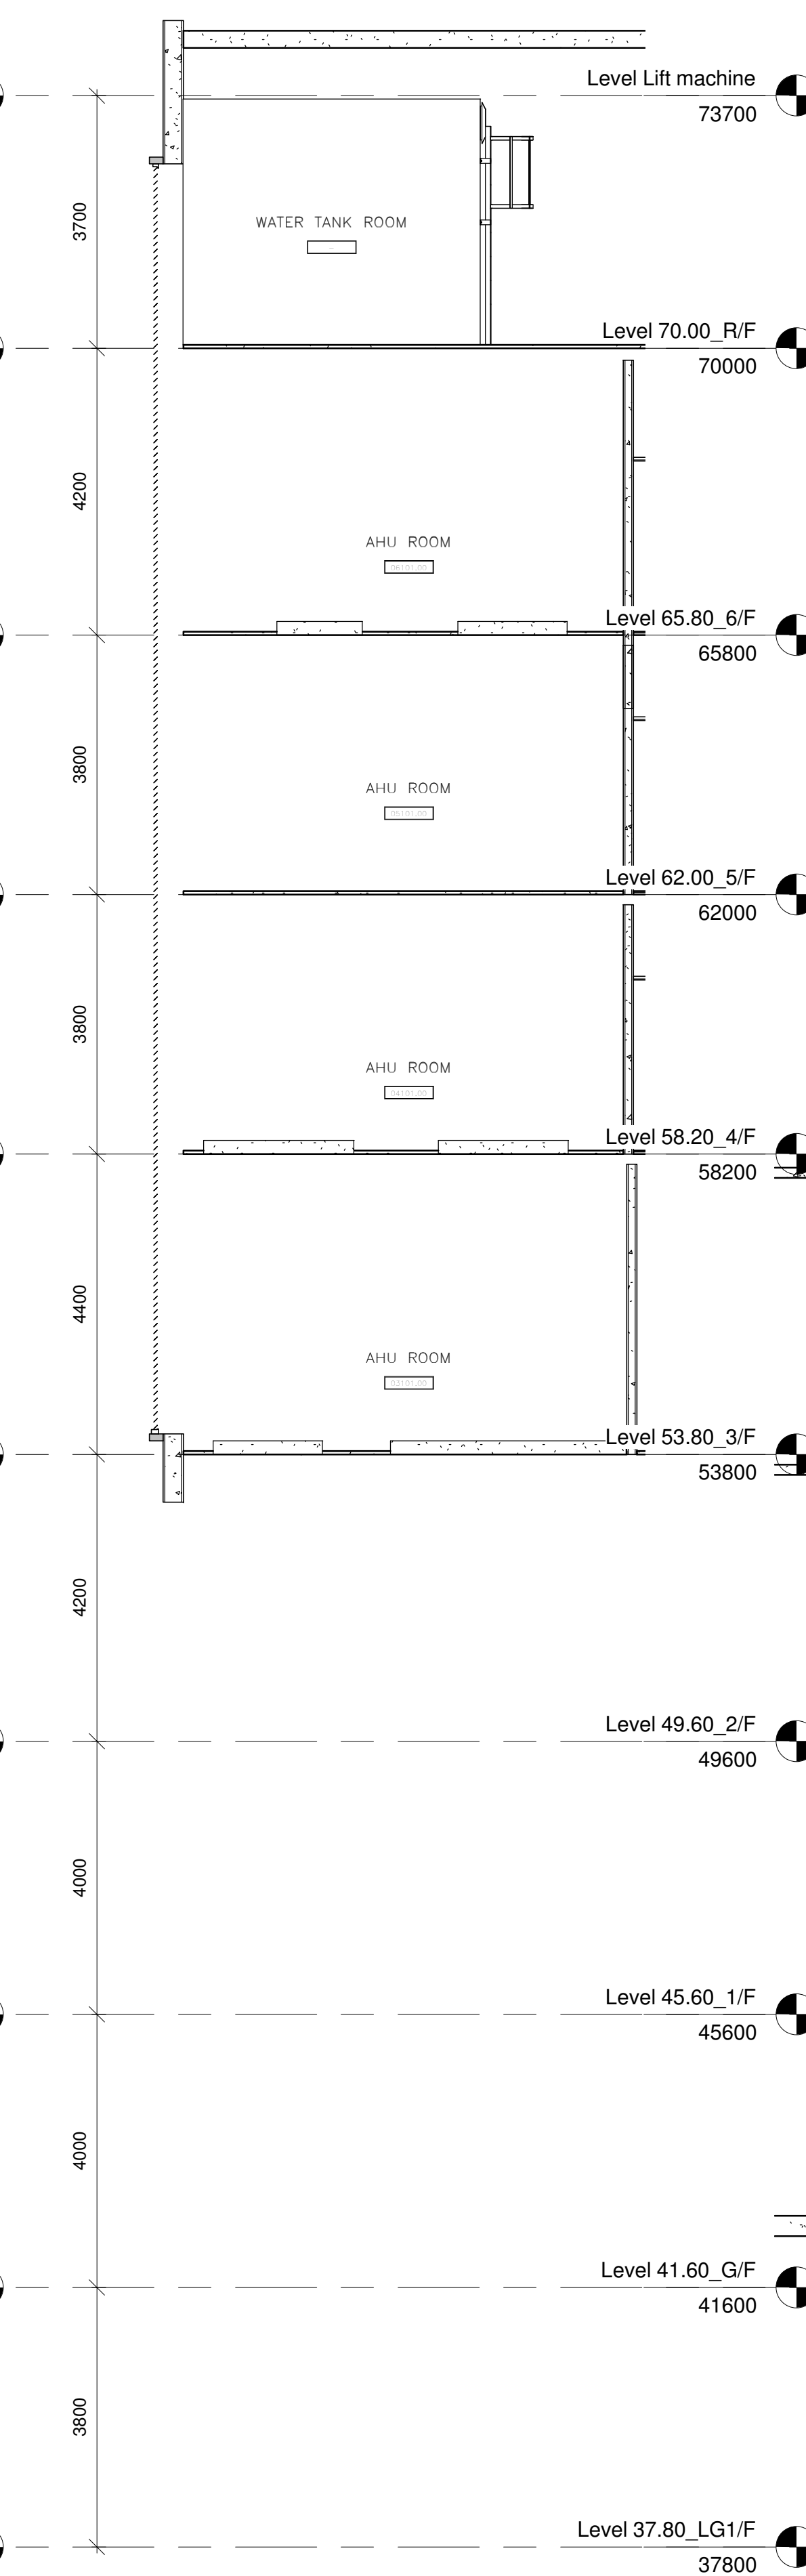

BUILDING SECTION E003

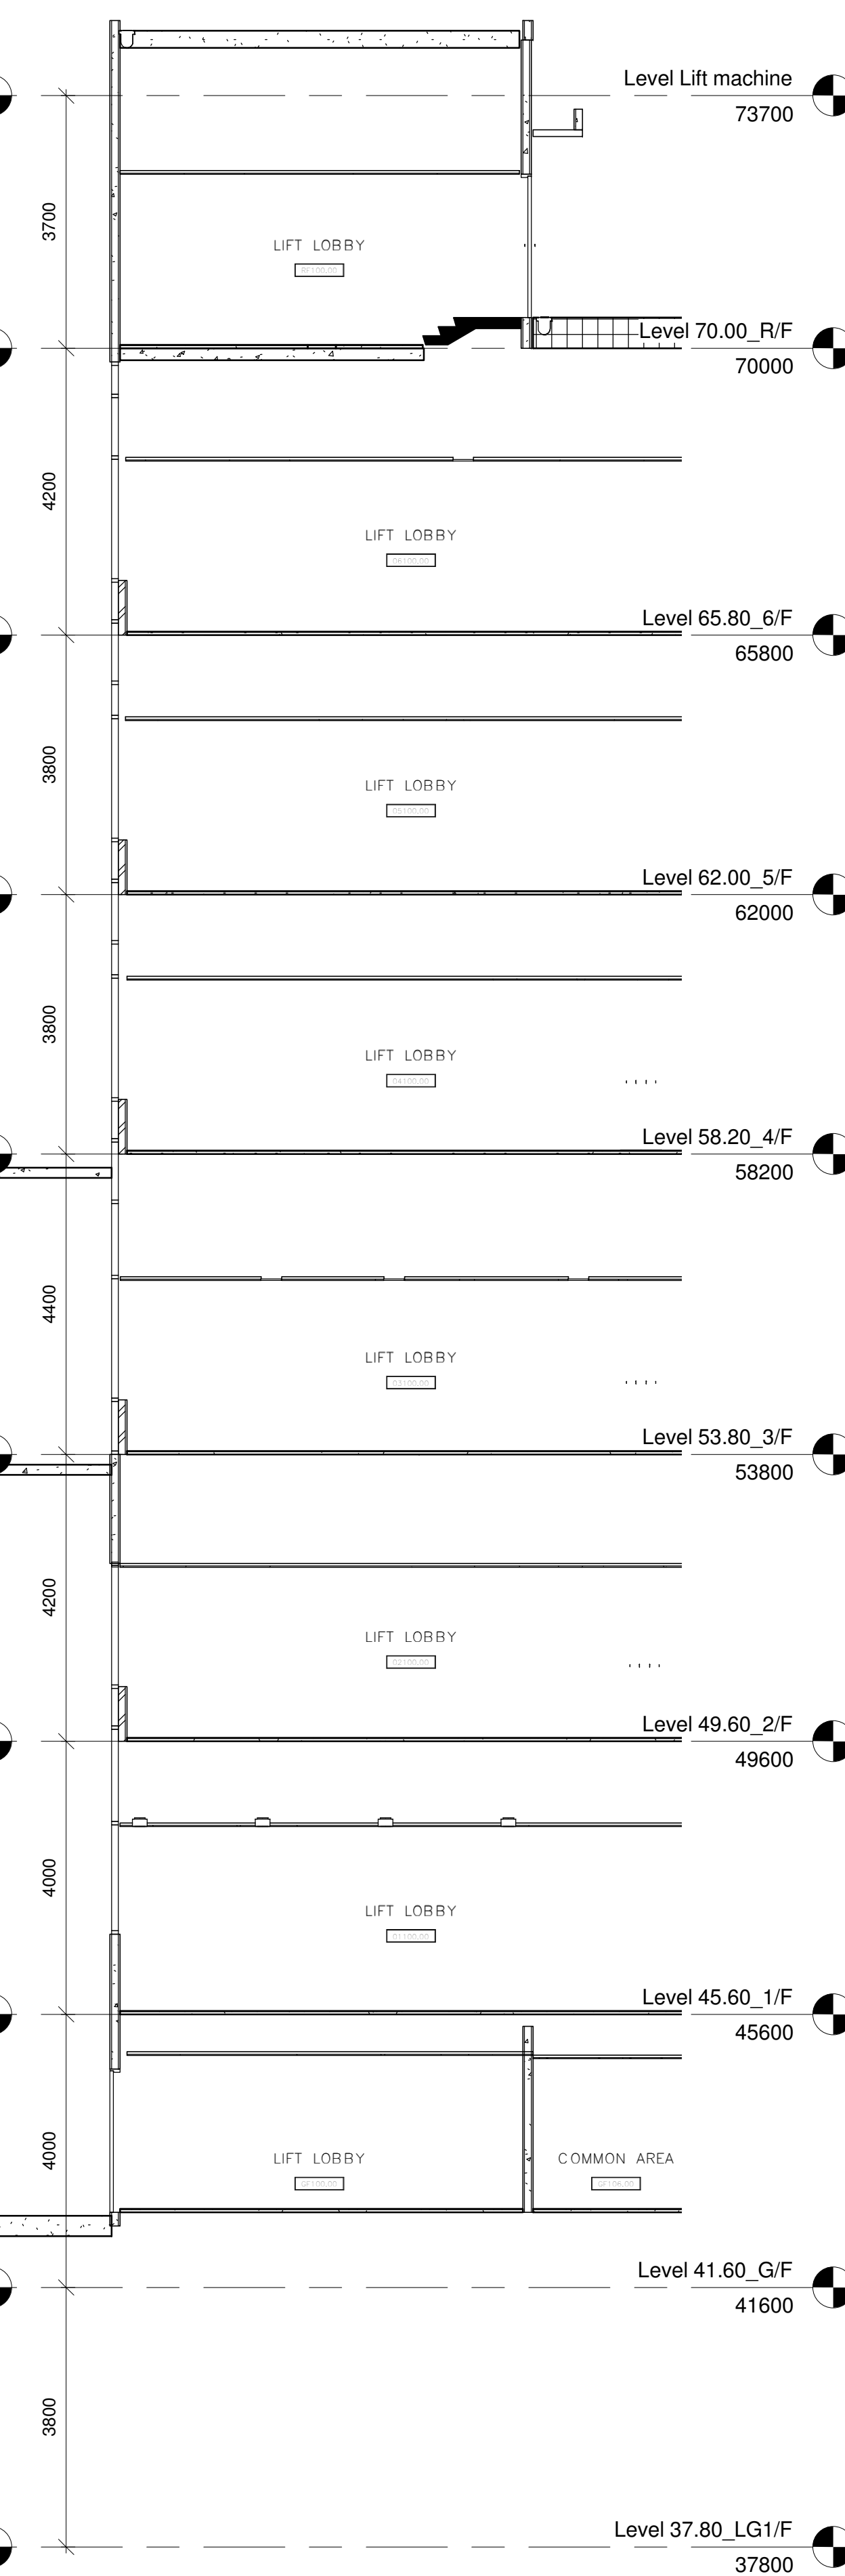 75

BUILDING SECTION E002

1 : 75

Drawing Type		CONSTRUCTION DRAWINGS			
B.D. Reference No.		BD 2/4066/06 (P)			
F.S.D. Reference No.		FP 8/18636 (E) <29>			
Authorize By					
Notes					
1. DWG IS TO BE READ IN CONJUNCTION WITH THE GENERAL NOTES ON DWG TC_0006 & TC_0007					
Rev.	Description		Isssue Date		Initial
Original by	Date	Draw	Check	App.	
		-			
Structure Engineer/ E & M					
Quantity Surveyor					
Landscape Consultant					
Client					
Client					
Project					
Drawing					
BUILDING SECTION E01					
Computer File		Pilot Date			
		04/08			
Project Number		Scale			
05595		1 : 75	@A1		
Drawing Number		Rev.	Issue Status		
AED_595_TC_3016		-	C		
This drawing is to be read in conjunction with all related drawings. Do not scale from this drawing. All dimensions must be checked and verified on site before commencing any work or producing shop drawings. The originator should be notified immediately of any discrepancy. This drawing is copyright and remains the property of Aedas.					



Drawing Type CONSTRUCTION DRAWINGS

B.D. Reference No. BD 2/4066/06 (P)

F.S.D. Reference No. FP 8/18636 (E)

Authorize By <29>

Notes
1. DWG IS TO BE READ IN CONJUNCTION WITH THE GENERAL NOTES ON DWG TC_0006 & TC_0007

B	000 DETAILS REVISED, ANNOTATION ADDED	23/7/2008	-
---	---------------------------------------	-----------	---

A	PRINTING ERROR	7/7/2008	-
---	----------------	----------	---

Rev.	Description	Issue Date	Initial
------	-------------	------------	---------

Original by	Date	Draw	Check	App.
-------------	------	------	-------	------

--	--	--	--	--

Structure Engineer/ E & M

Quantity Surveyor

Landscape Consultant

Client

Client

Project

Drawing

BUILDING SECTION N01

Computer File	Pilot Date	
---------------	------------	--

Project Number	Scale
----------------	-------

05595	1 : 75 @A1
-------	------------

Drawing Number	Rev.	Issue Status
----------------	------	--------------

AED_595_TC_3017	B	C
-----------------	---	---

This drawing is to be read in conjunction with all related drawings. Do not scale from this drawing. All dimensions must be checked and verified on site before commencing any work or producing shop drawings. The originator should be notified immediately of any discrepancy. This drawing is copyright and remains the property of Aedas.


5 BUILDING SECTION N005
1 : 75

4 BUILDING SECTION N004
1 : 75


3 BUILDING SECTION N003
1 : 75

2 BUILDING SECTION N002
1 : 75


1 BUILDING SECTION N001
1 : 75

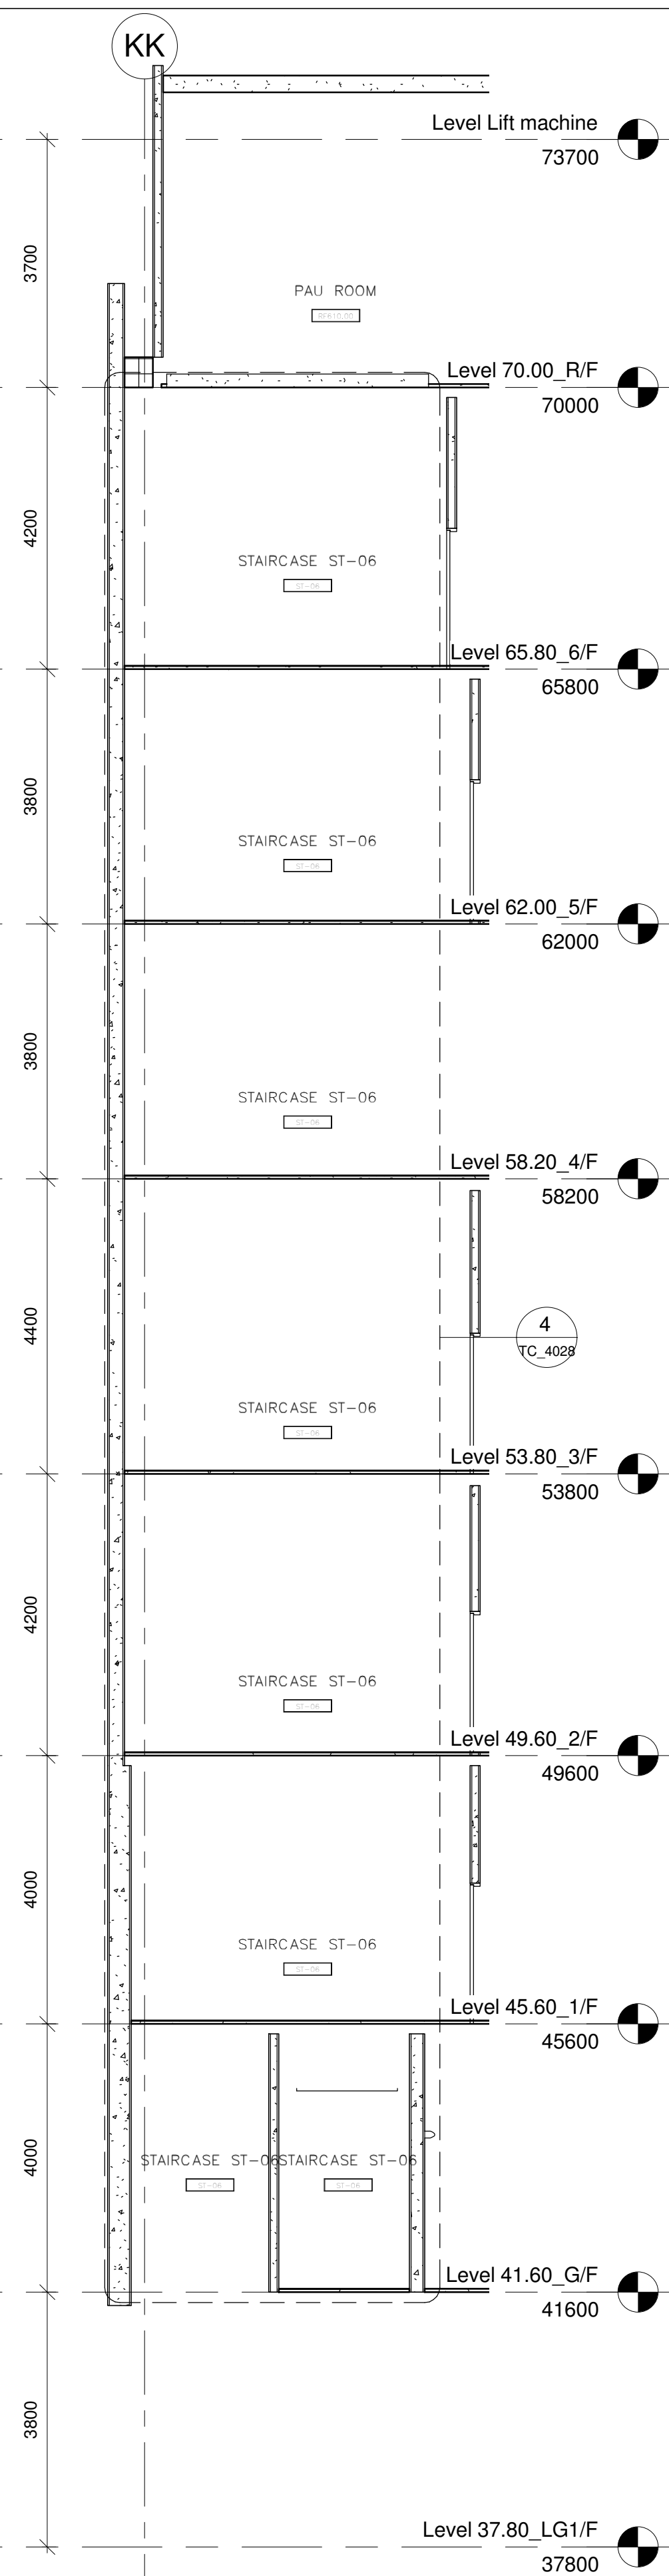


5 BUILDING SECTION N010
1 : 75

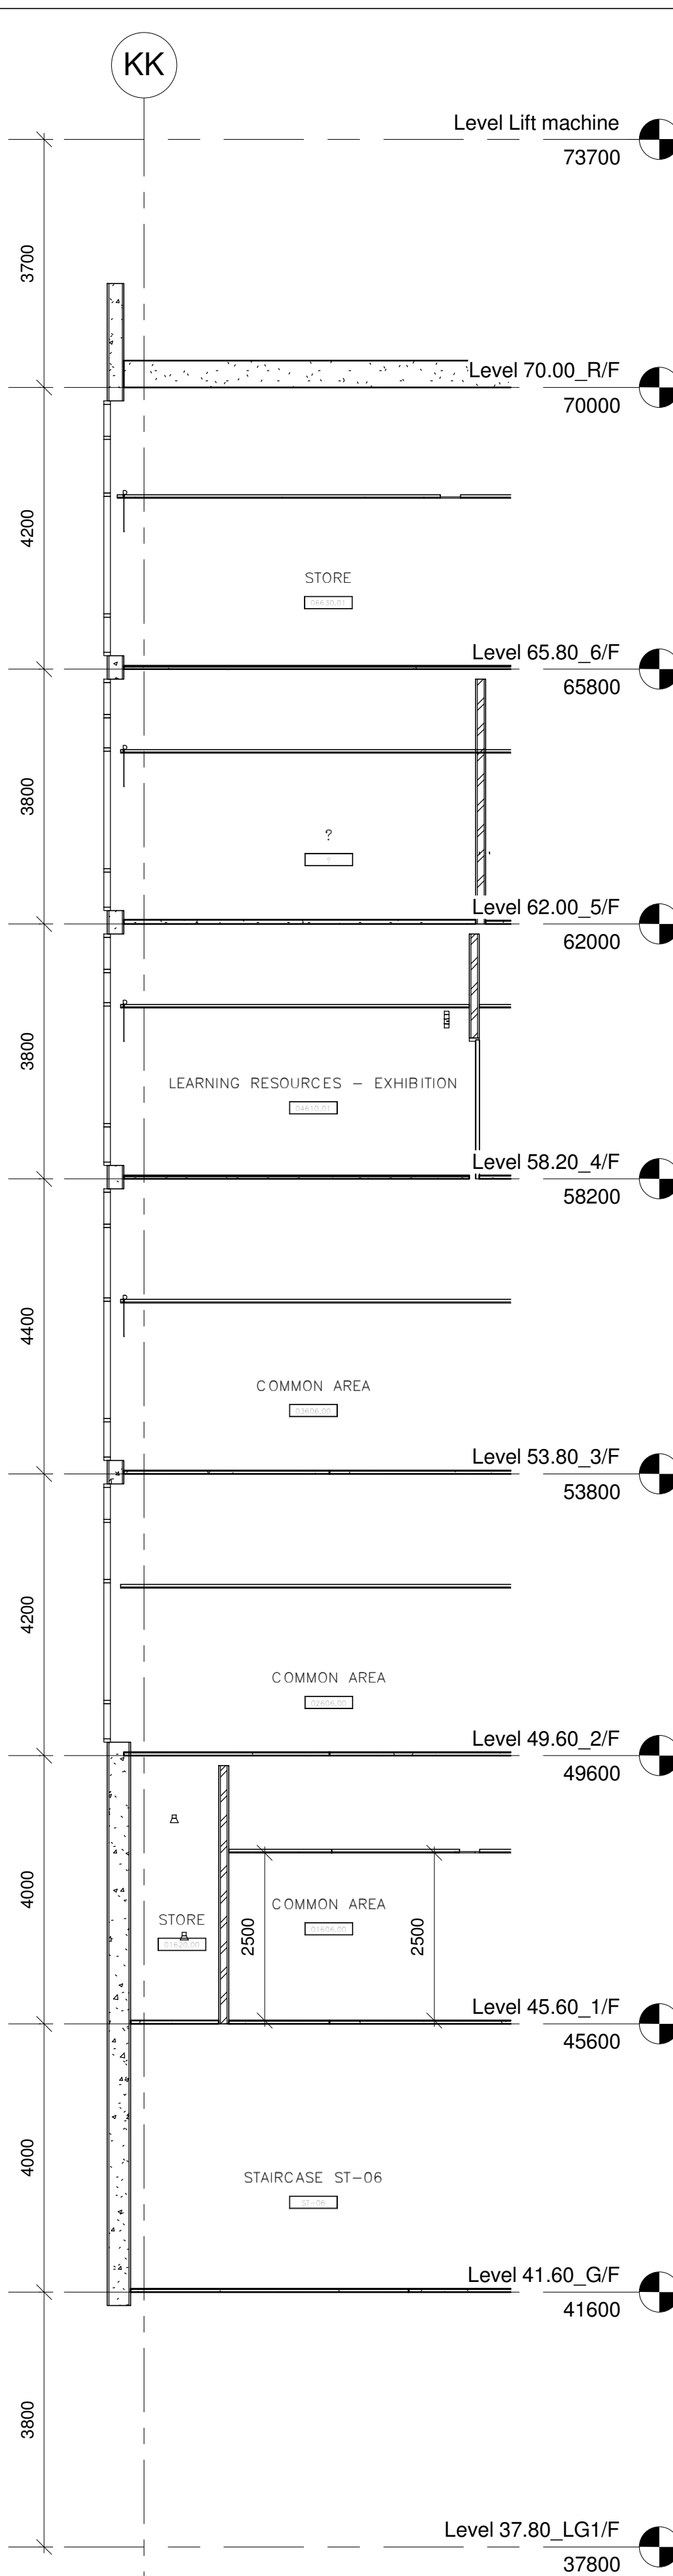


4 BUILDING SECTION N009
1 : 75

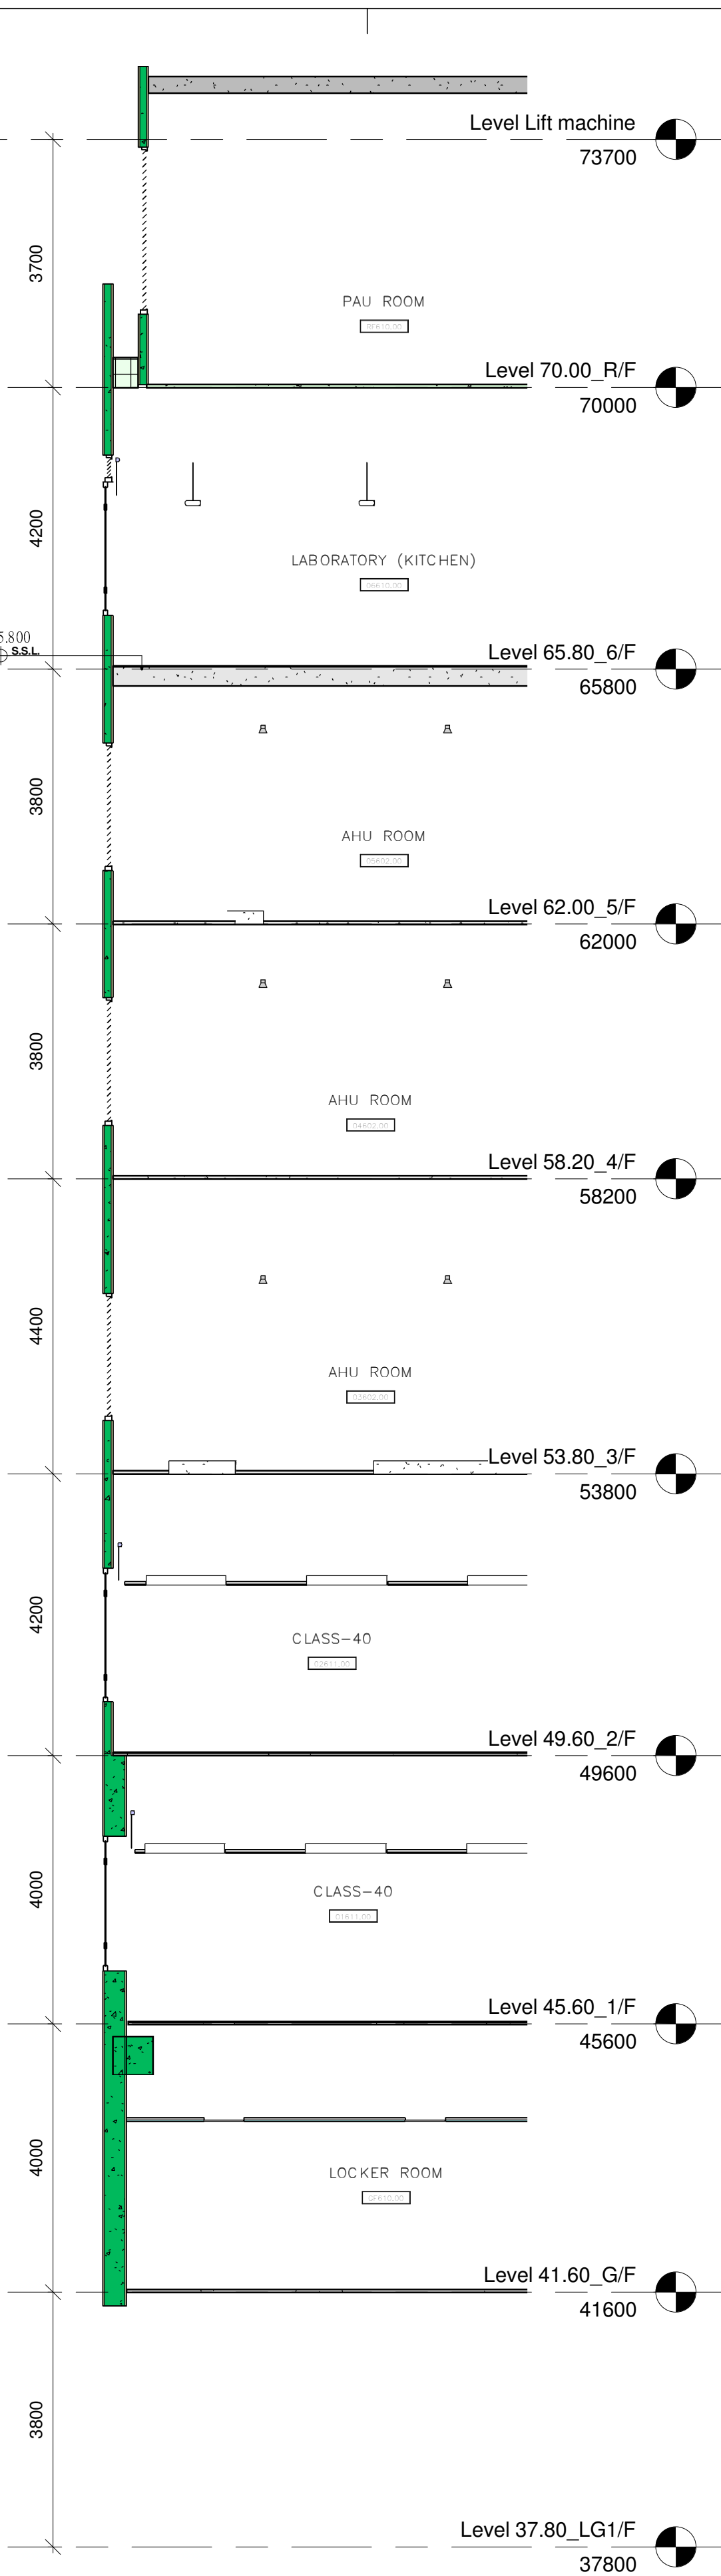

3 BUILDING SECTION N008
1 : 75

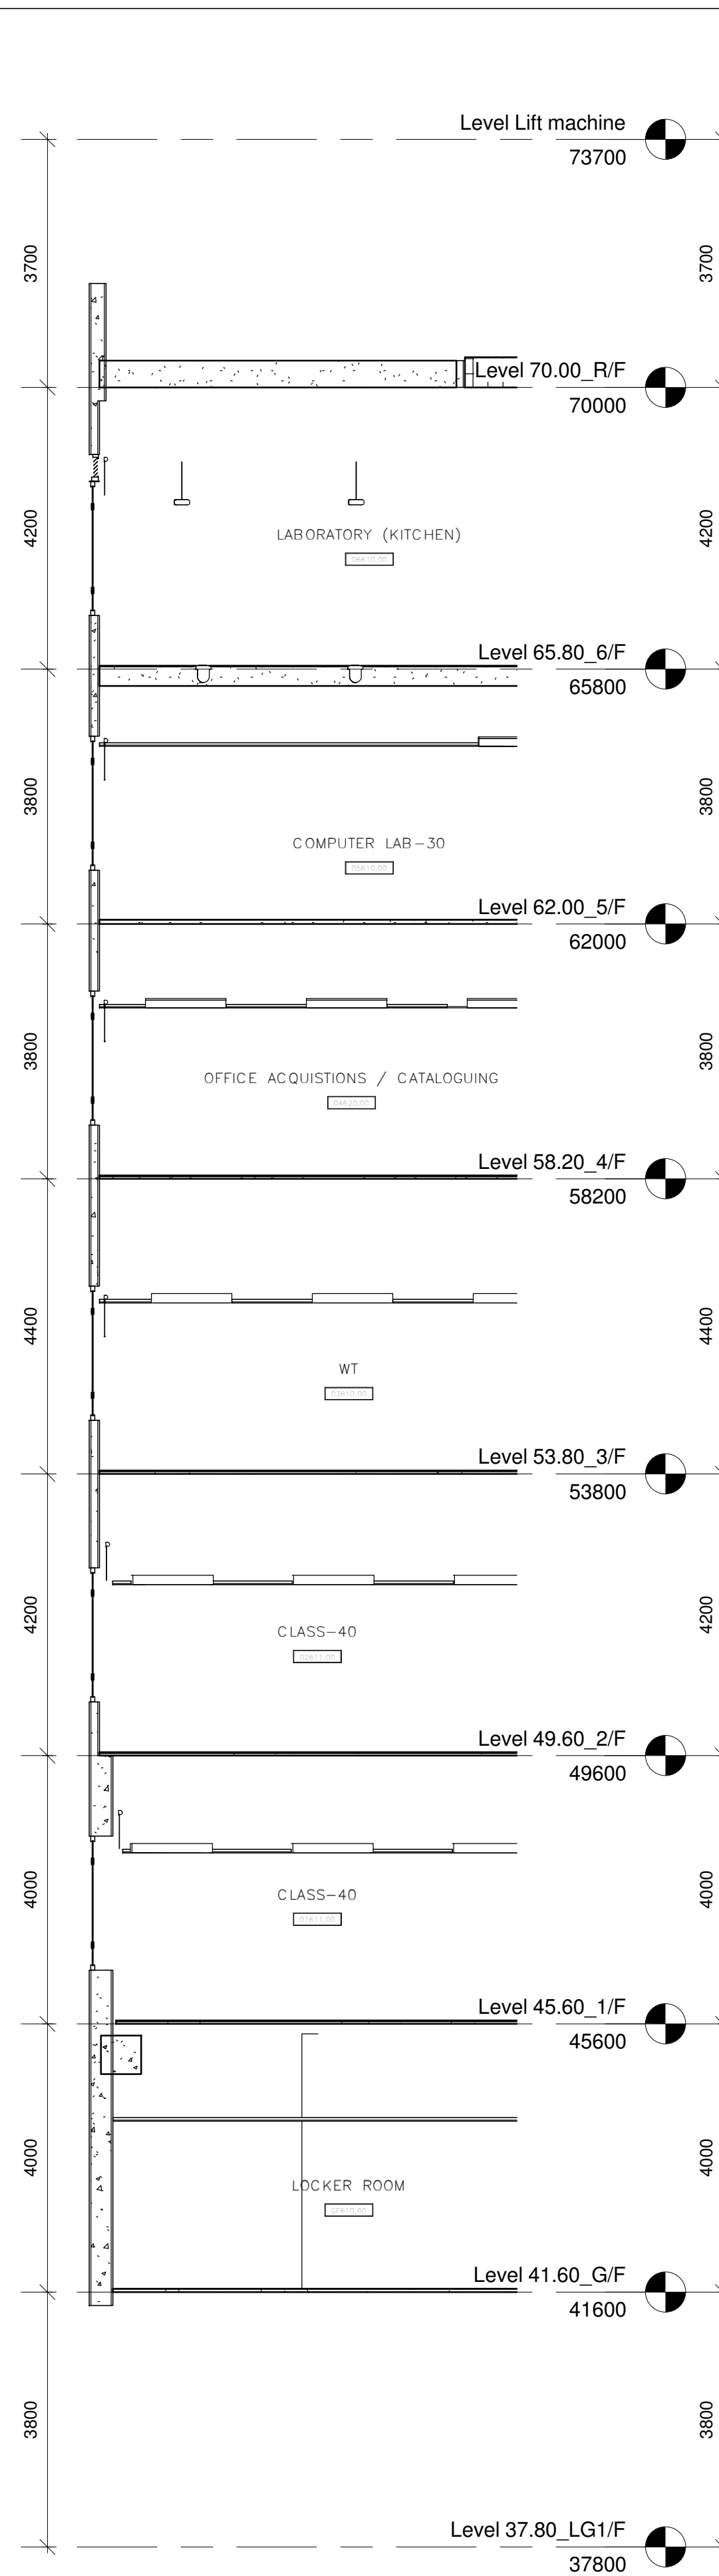

2 BUILDING SECTION N007
1 : 75

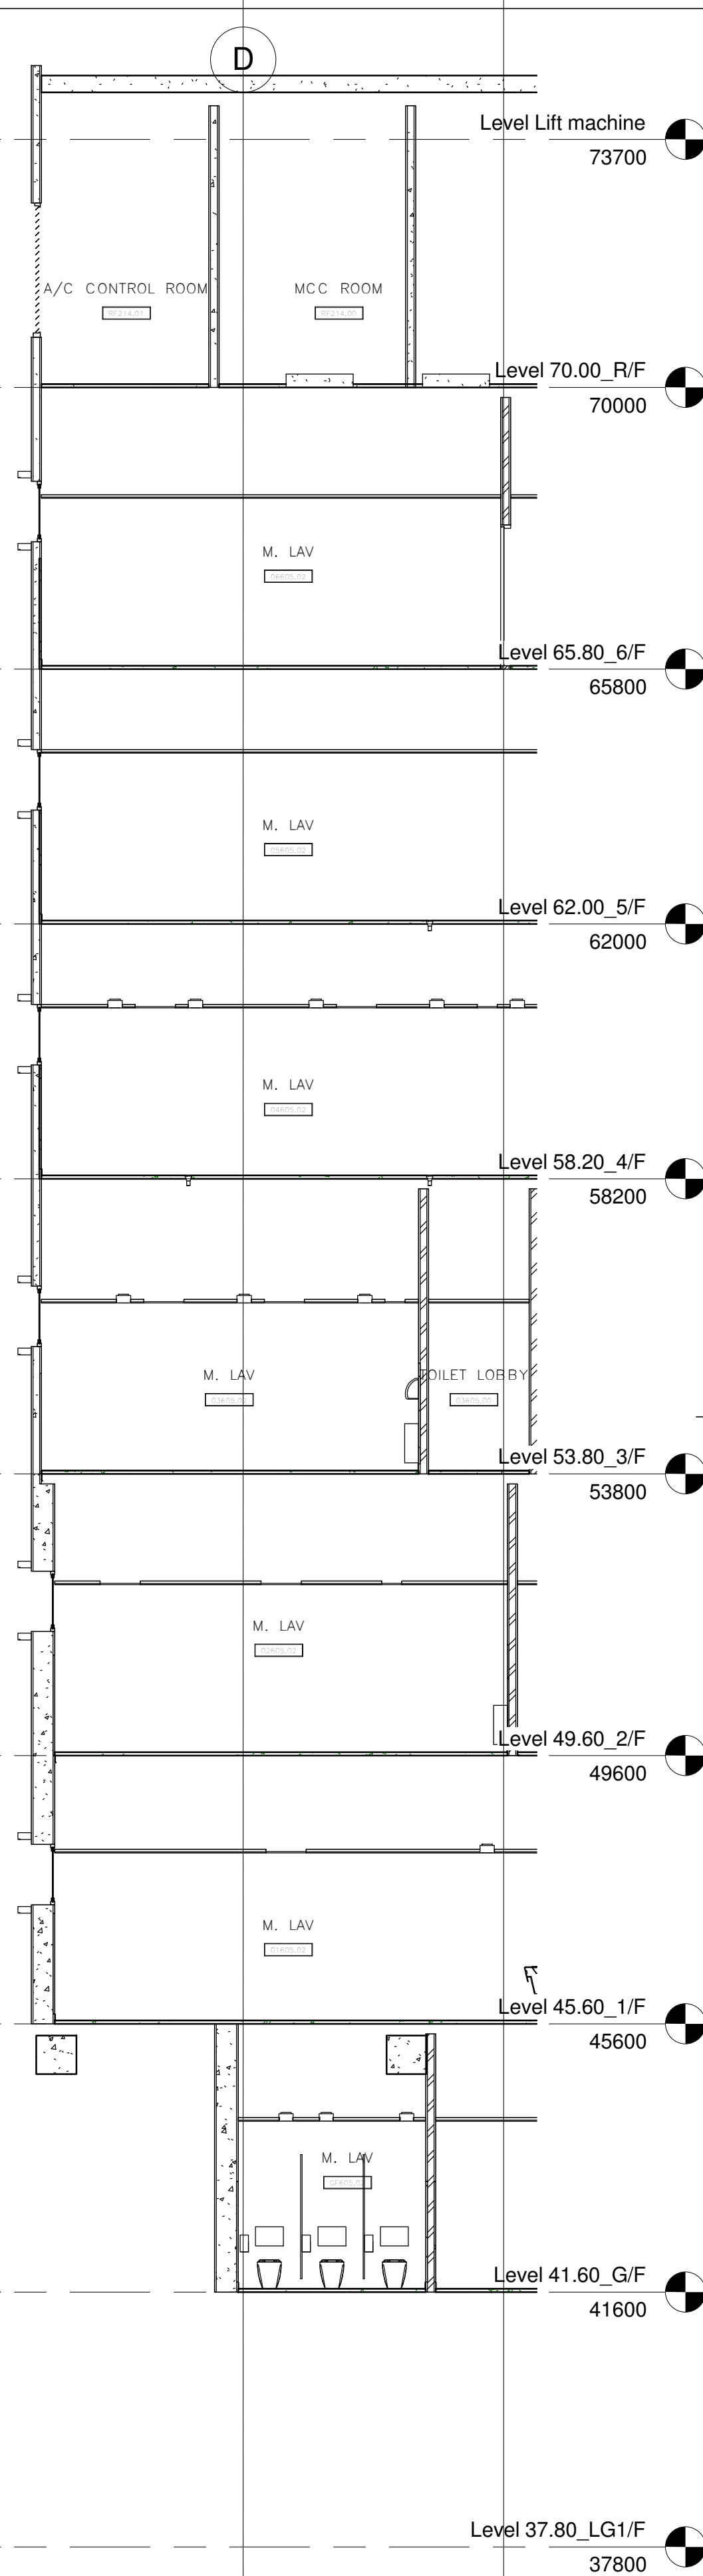

1 BUILDING SECTION N006
1 : 75

Drawing Type		CONSTRUCTION DRAWINGS			
B.D. Reference No.		BD 2/4066/06 (P)			
F.S.D. Reference No.		FP 8/18636 (E) <29>			
Authorize By					
Notes					
1. DWG IS TO BE READ IN CONJUNCTION WITH THE GENERAL NOTES ON DWG TC_0006 & TC_0007					
Rev.	Description		Issuse Date		Initial
Original by		Date	Draw	Check	App.
			-		
Structure Engineer/ E & M					
Quantity Surveyor					
Landscape Consultant					
Client					
Client					
Project					
Drawing					
BUILDING SECTION N02					
Computer File		Pilot Date			
		04/08			
Project Number		Scale			
05595		1 : 75	@A1		
Drawing Number		Rev.	Issue Status		
AED_595_TC_3018		-	C		
This drawing is to be read in conjunction with all related drawings. Do not scale from this drawing. All dimensions must be checked and verified on site before commencing any work or producing shop drawings. The originator should be notified immediately of any discrepancy. This drawing is copyright and remains the property of Aecdis.					