
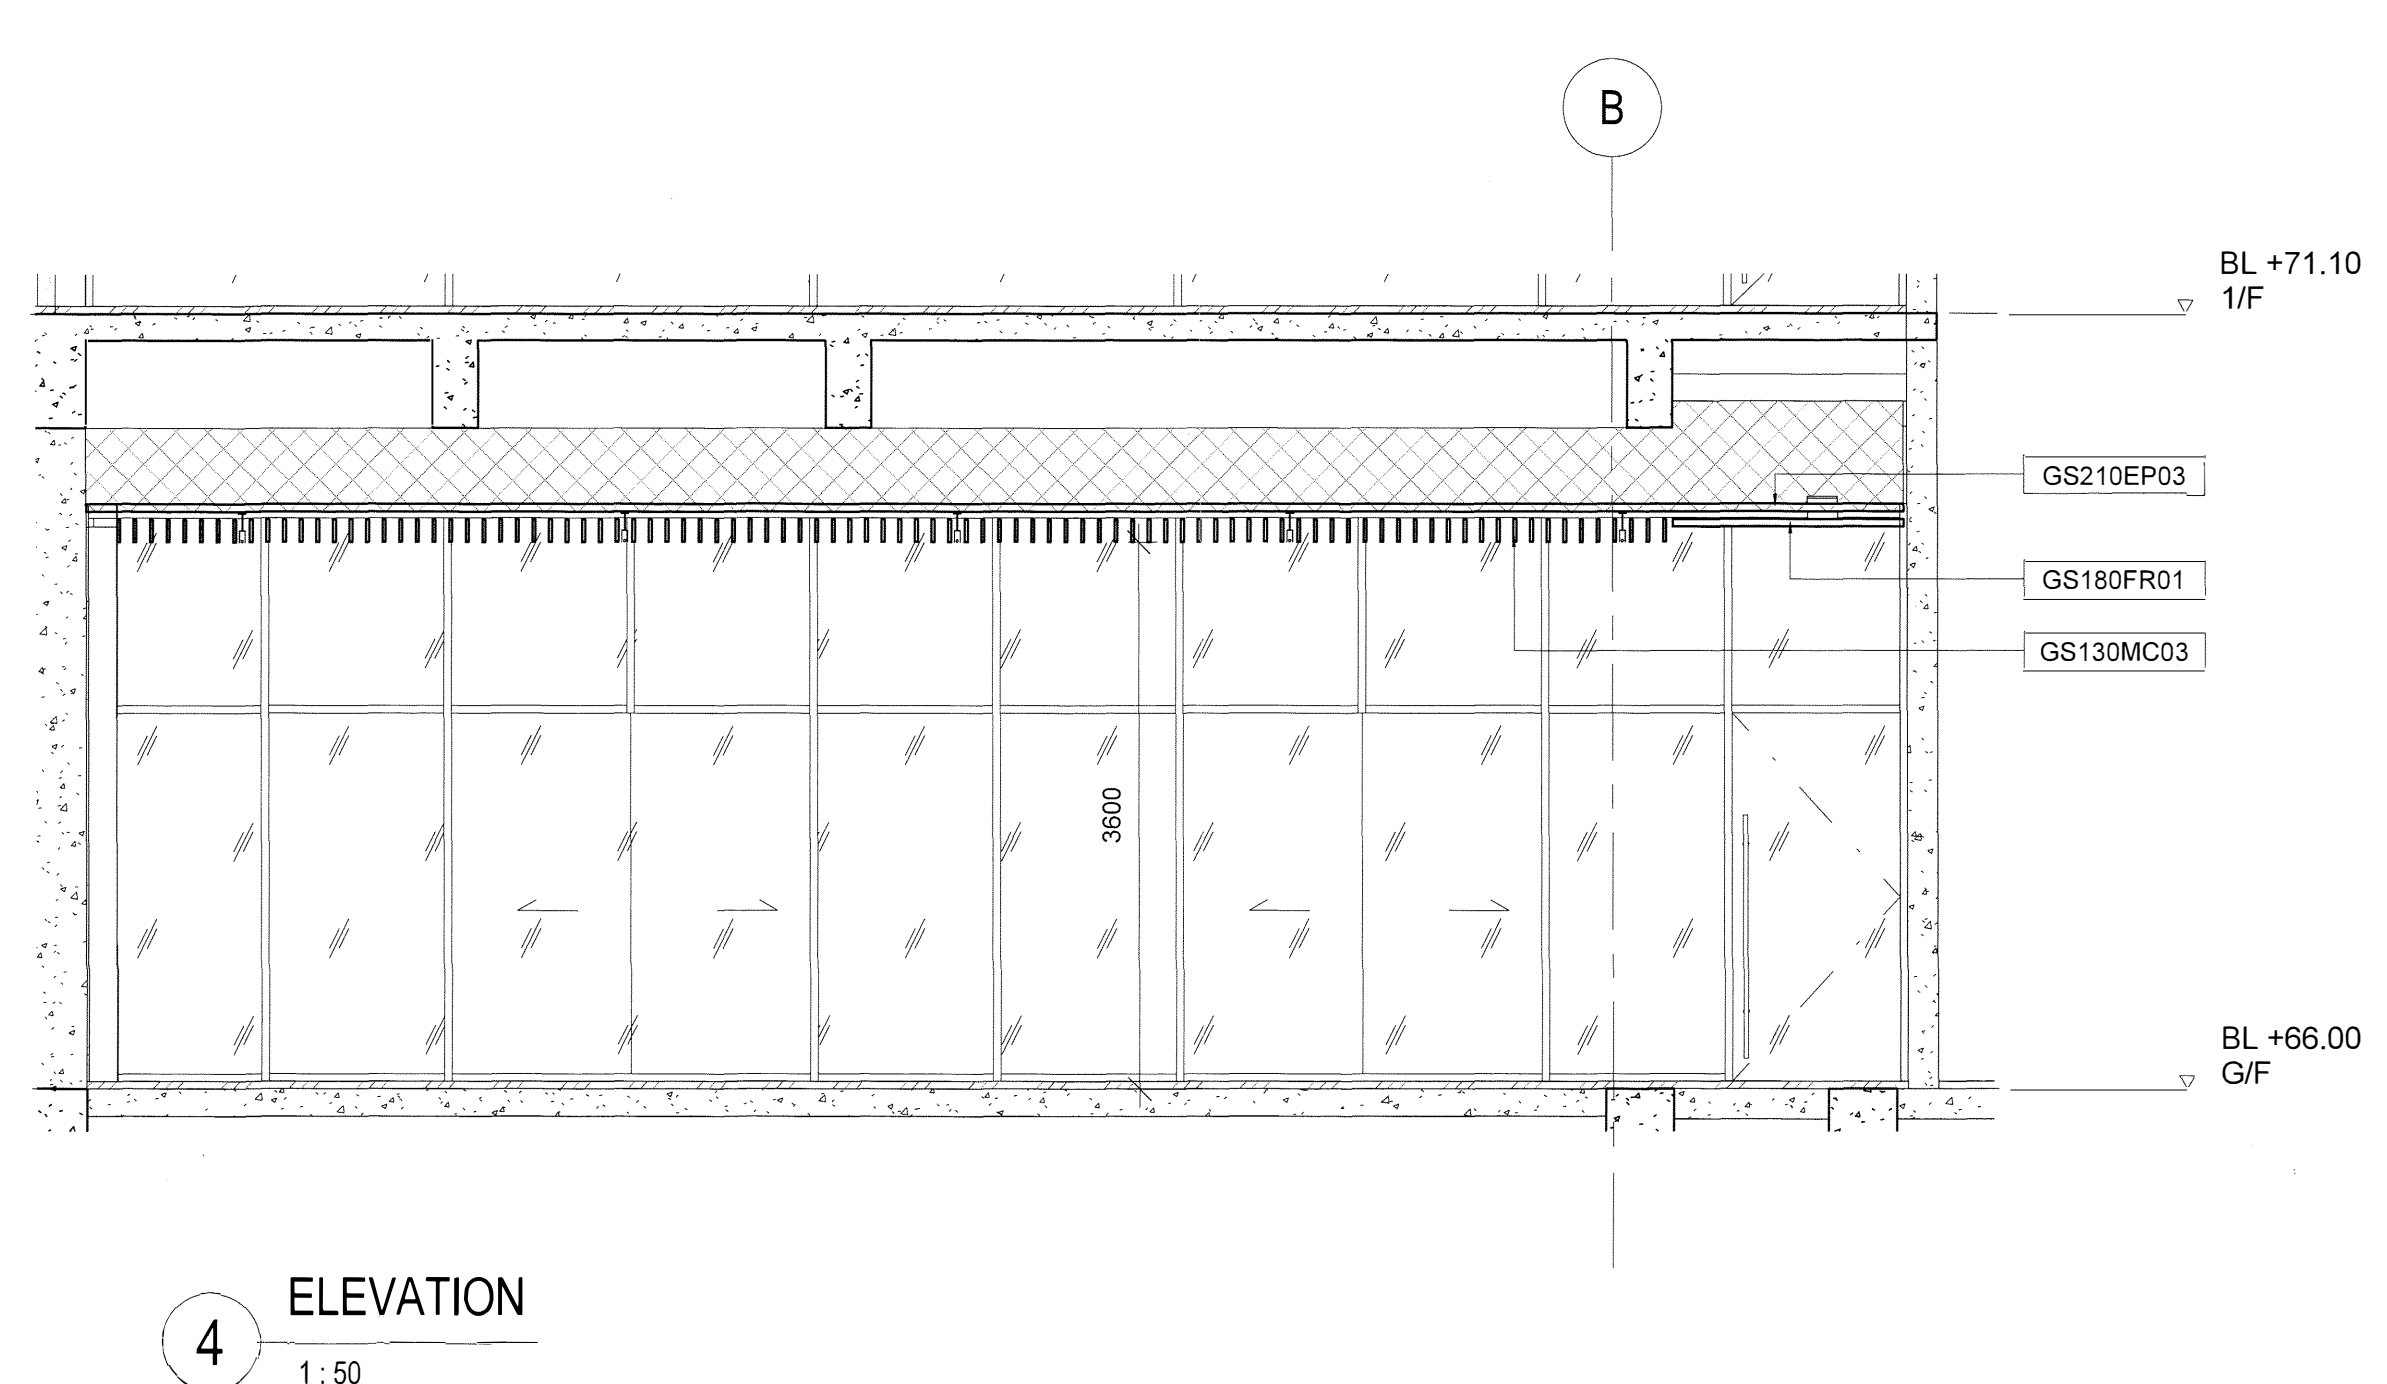
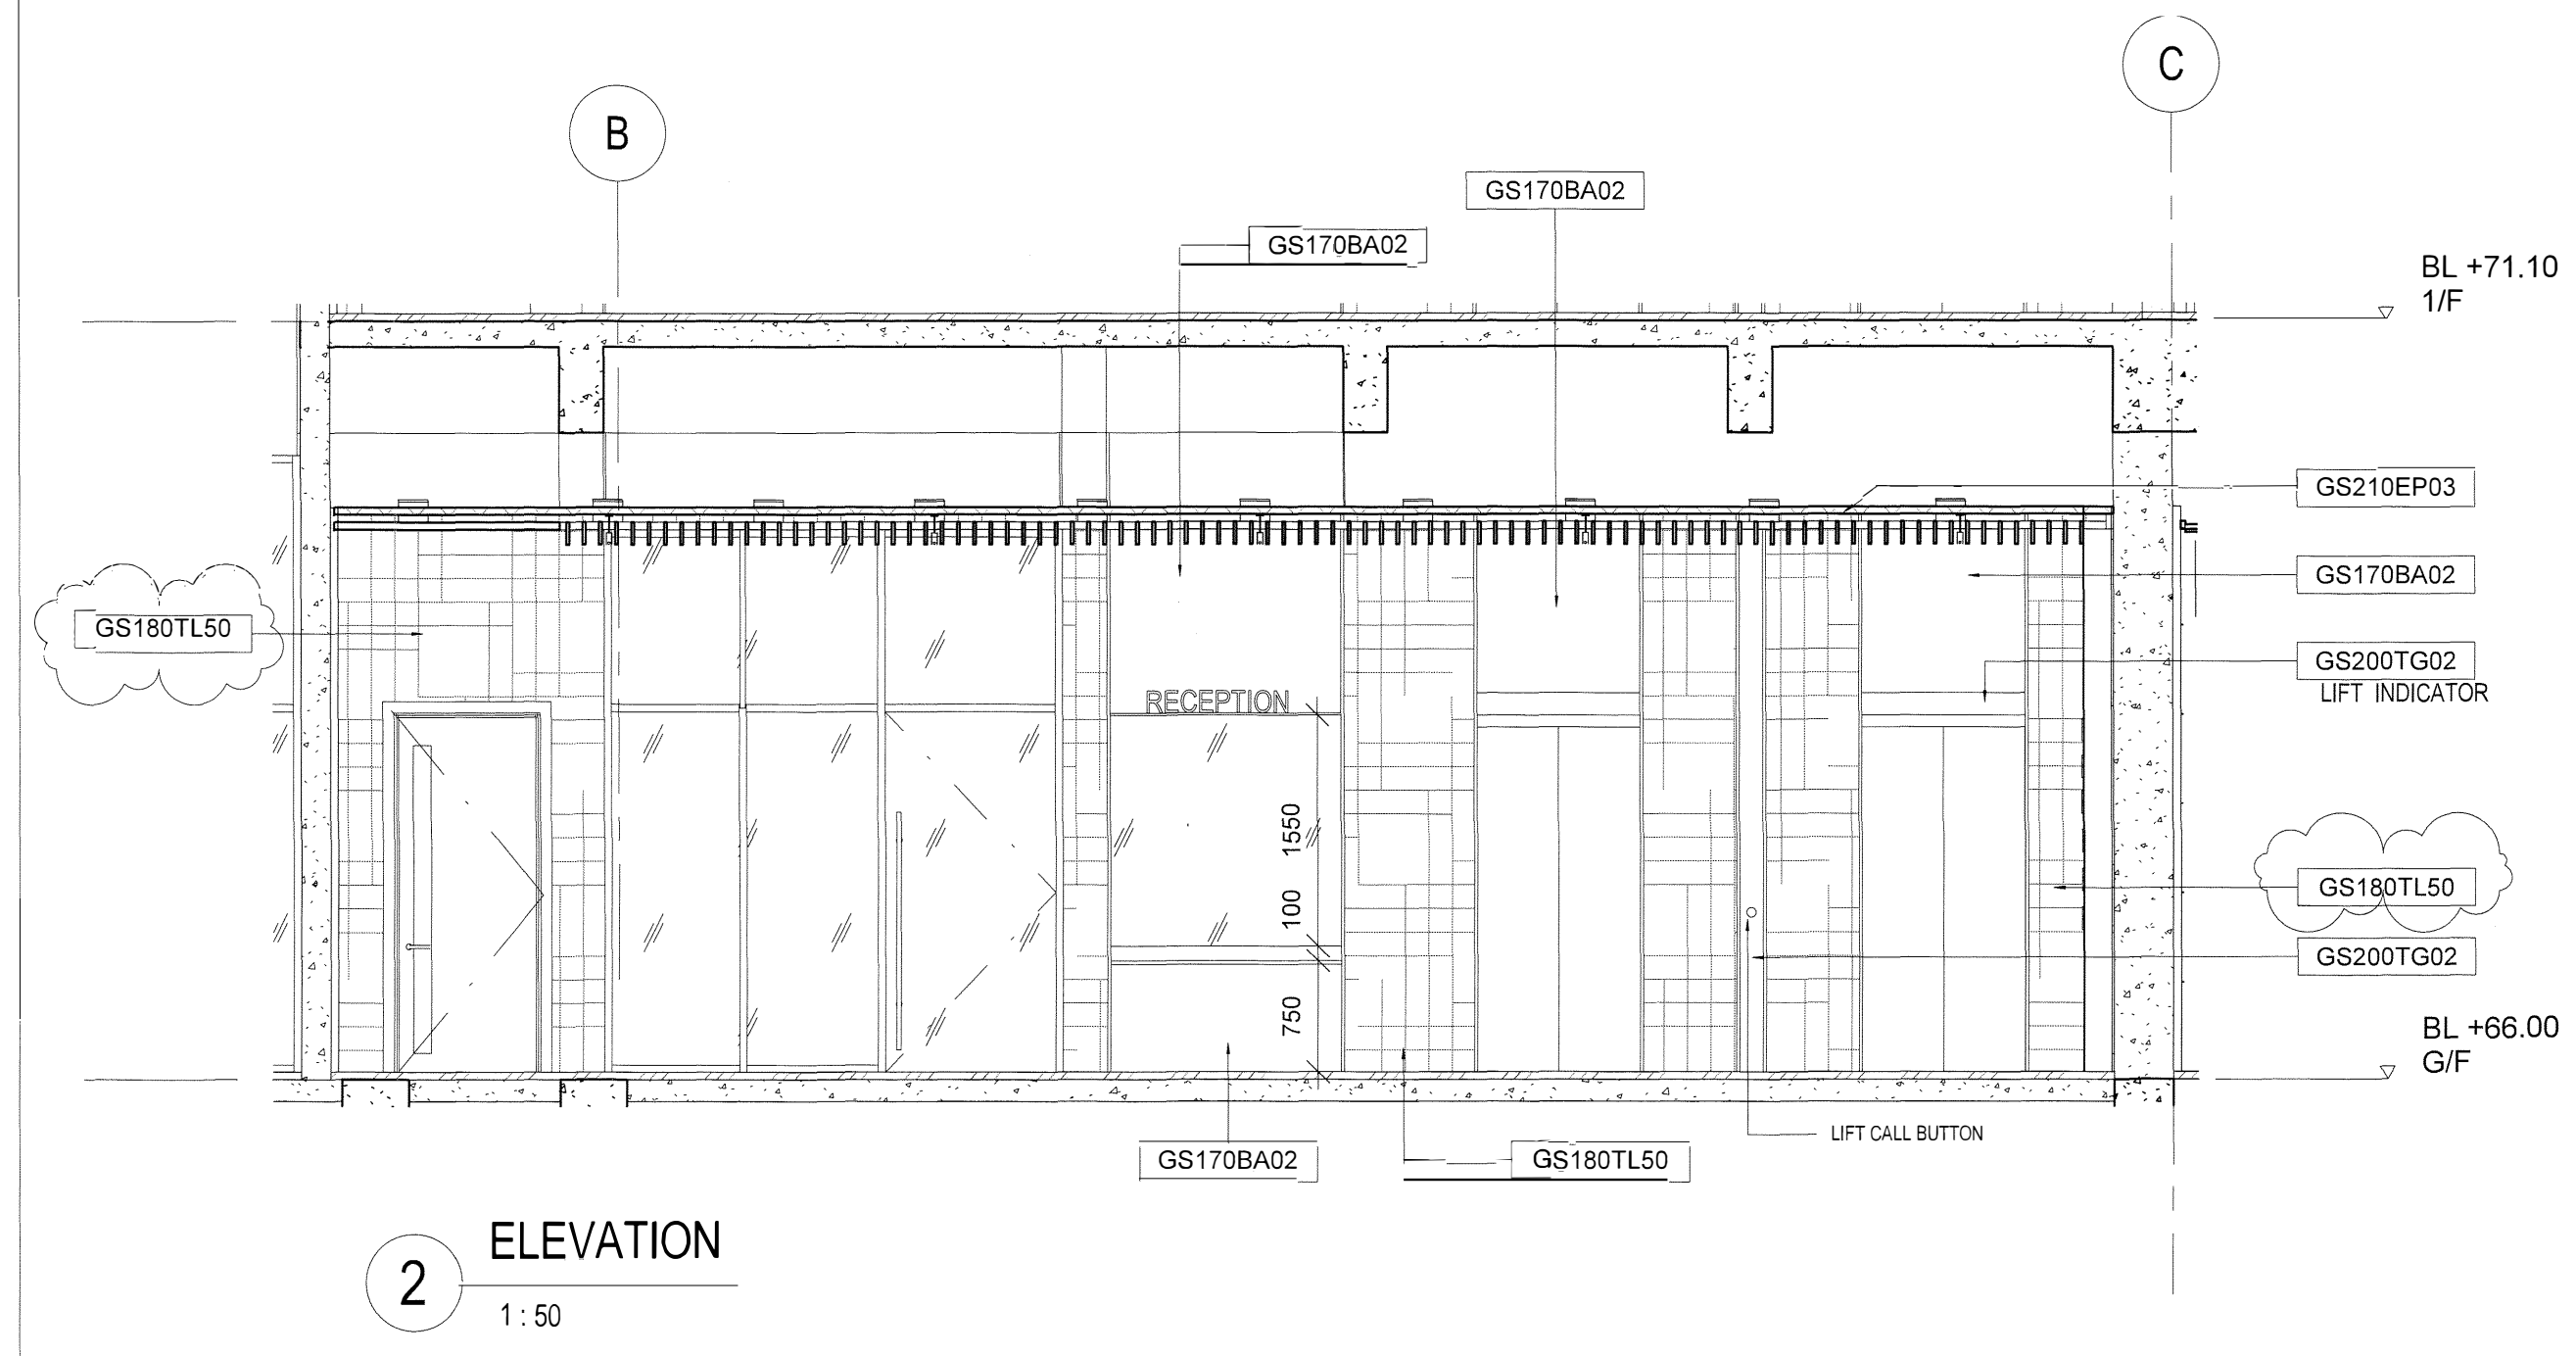
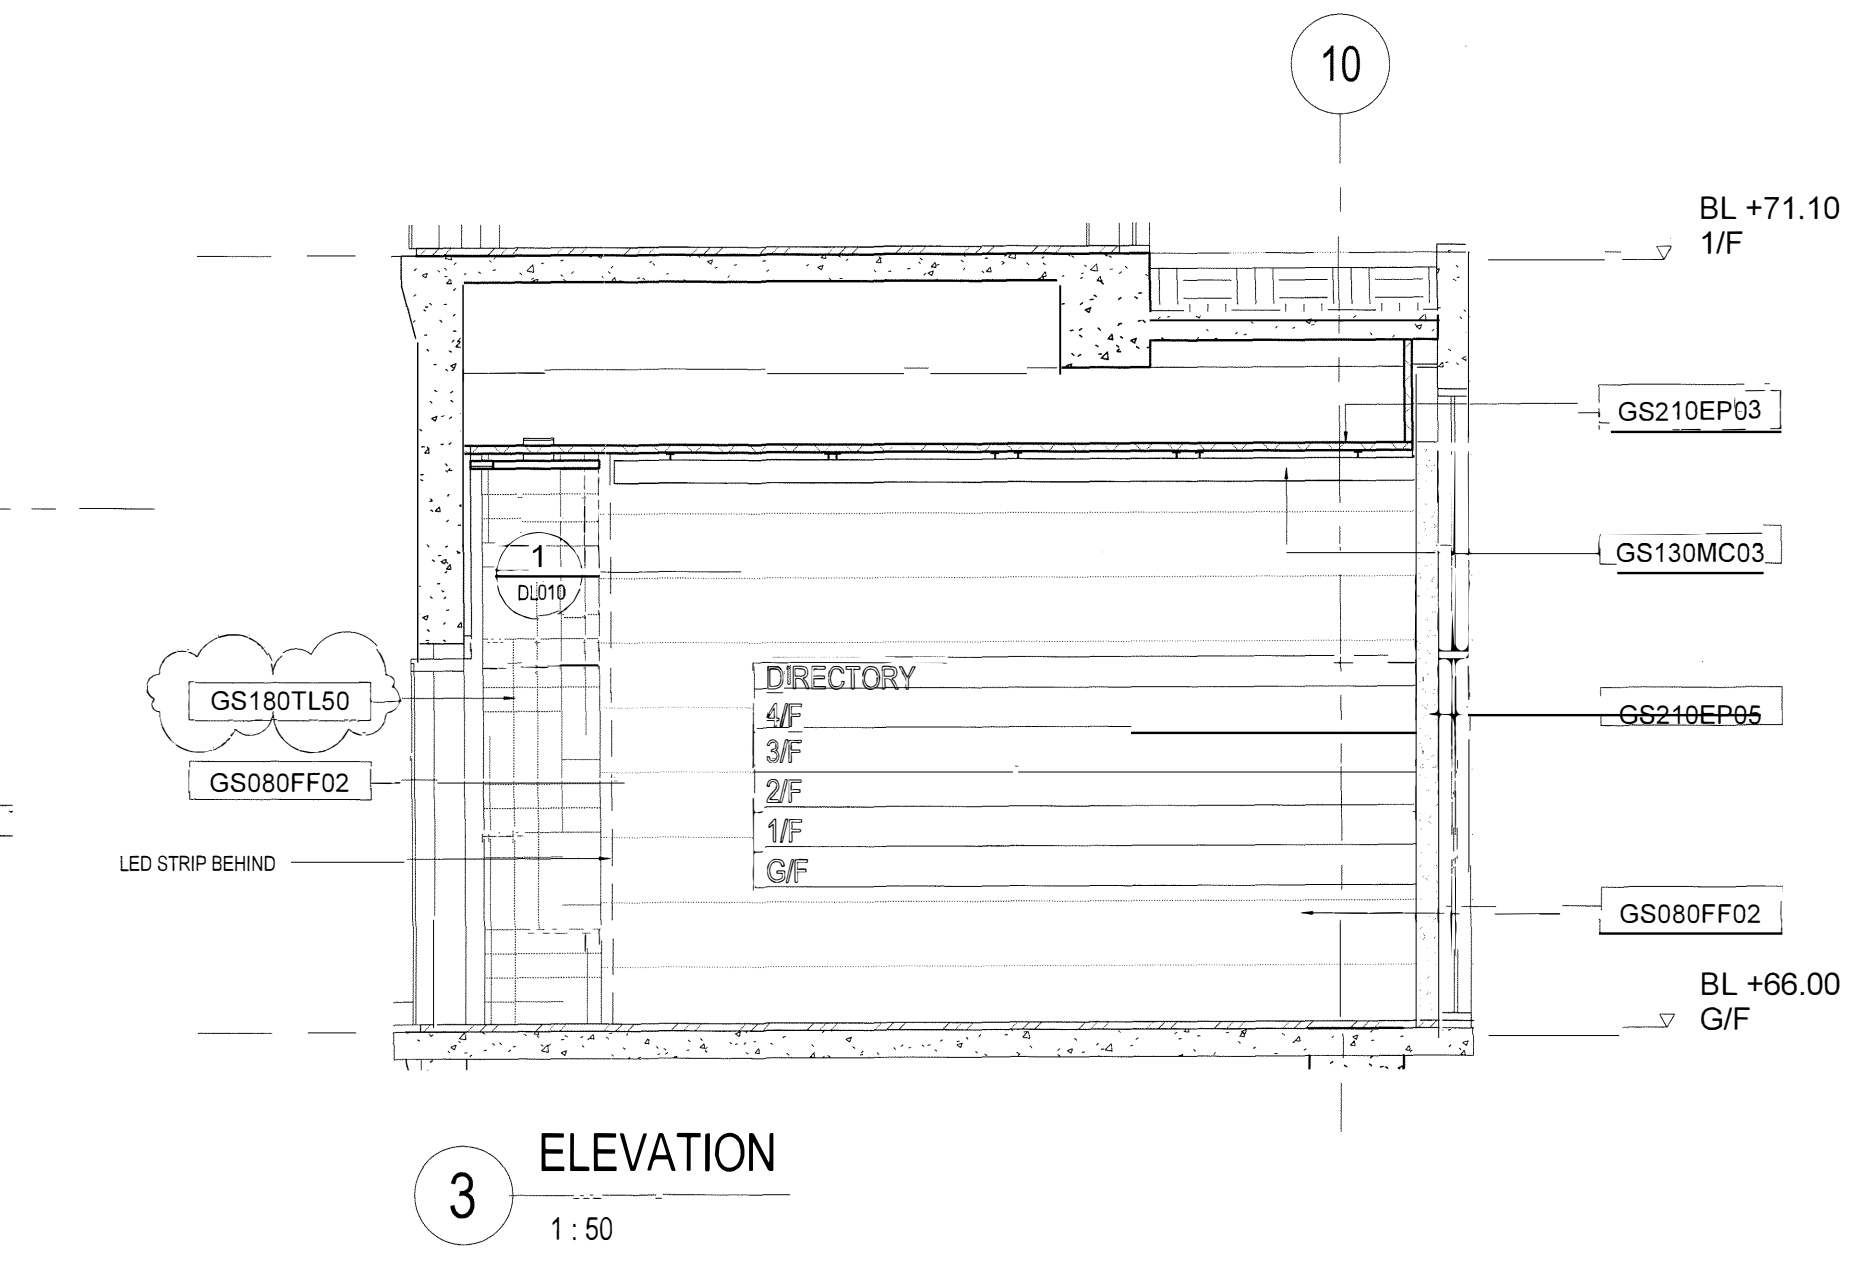
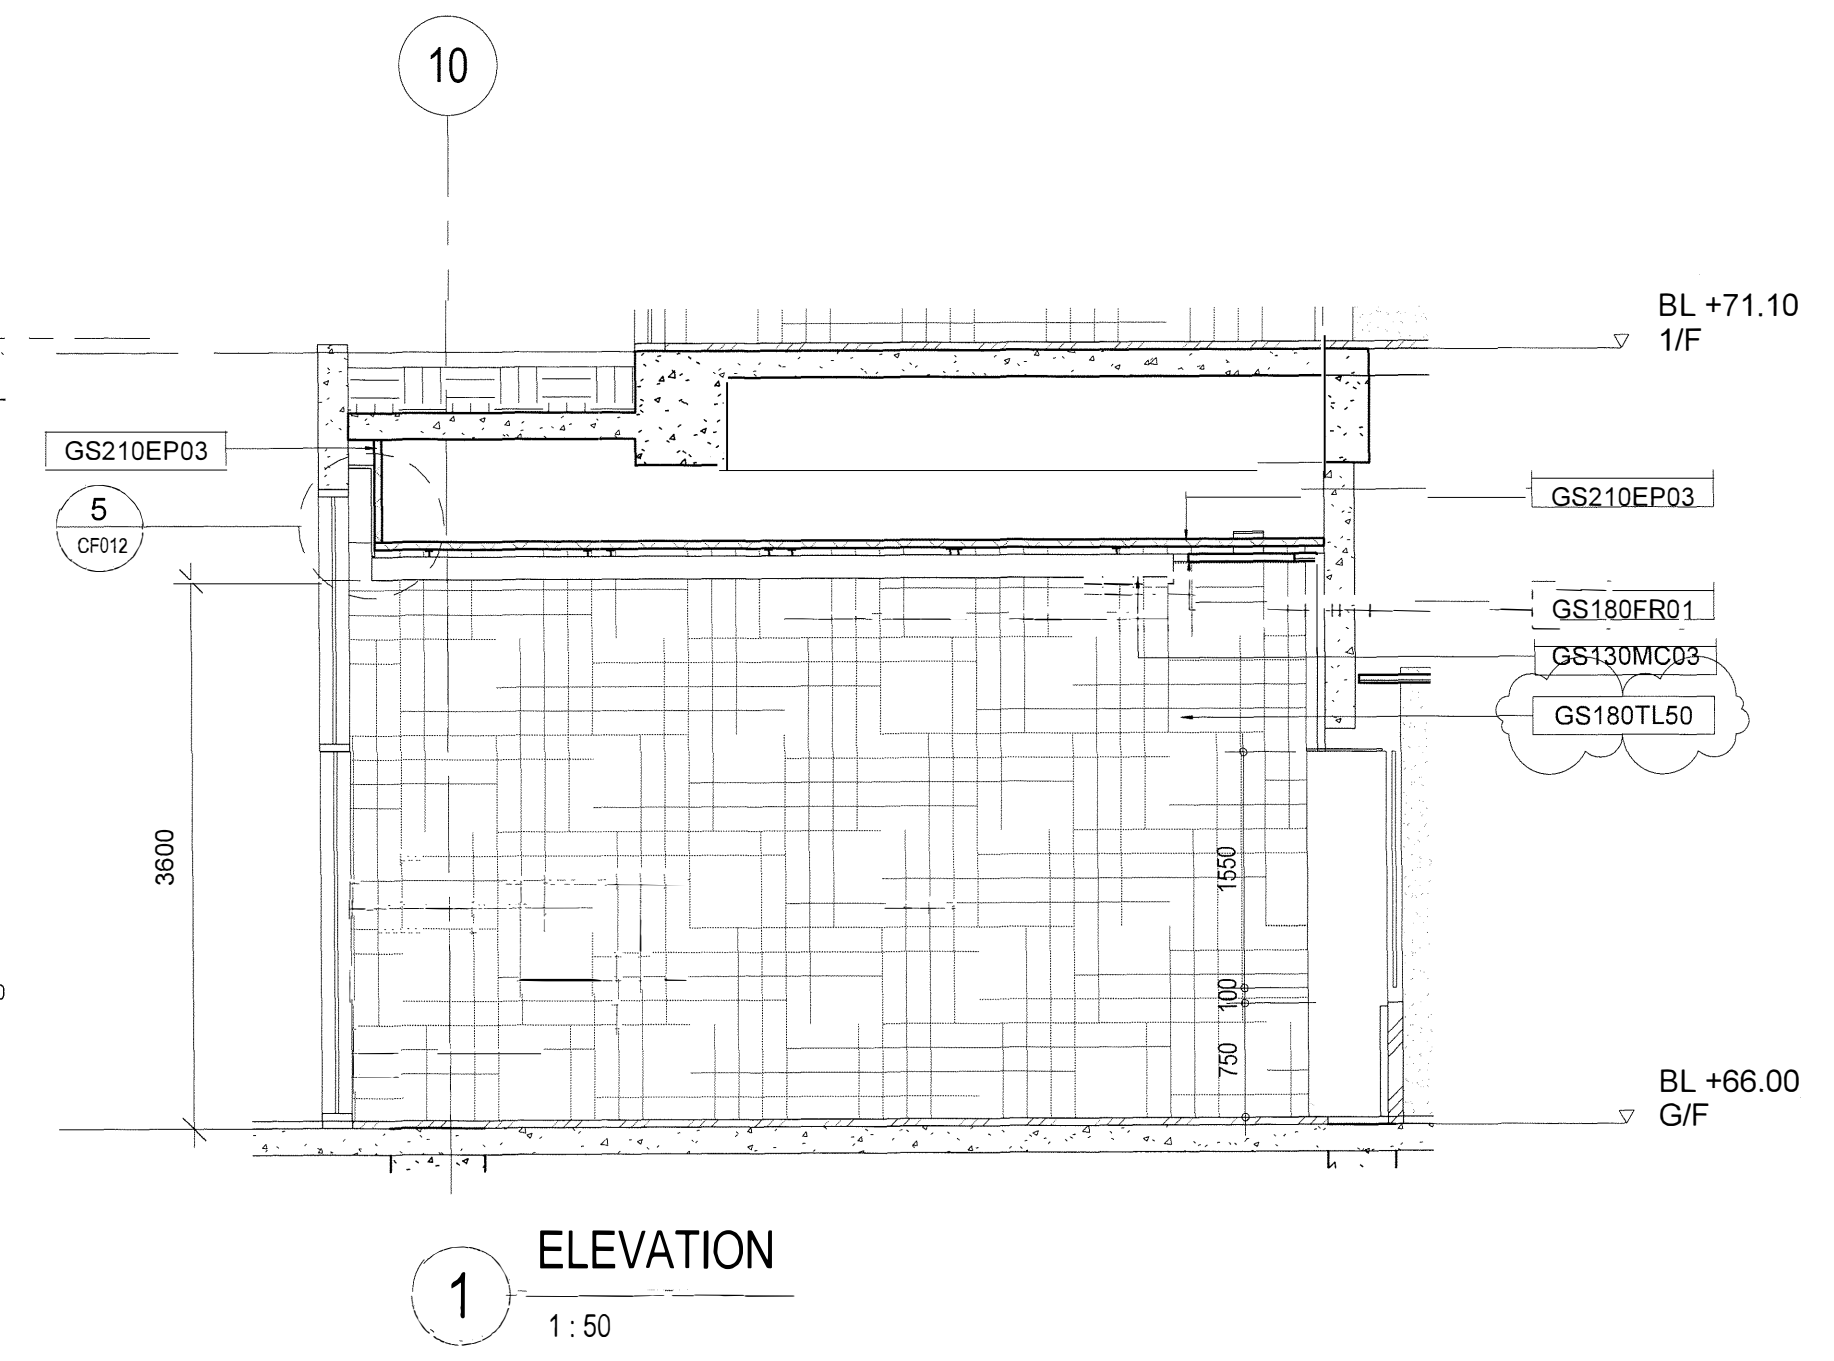
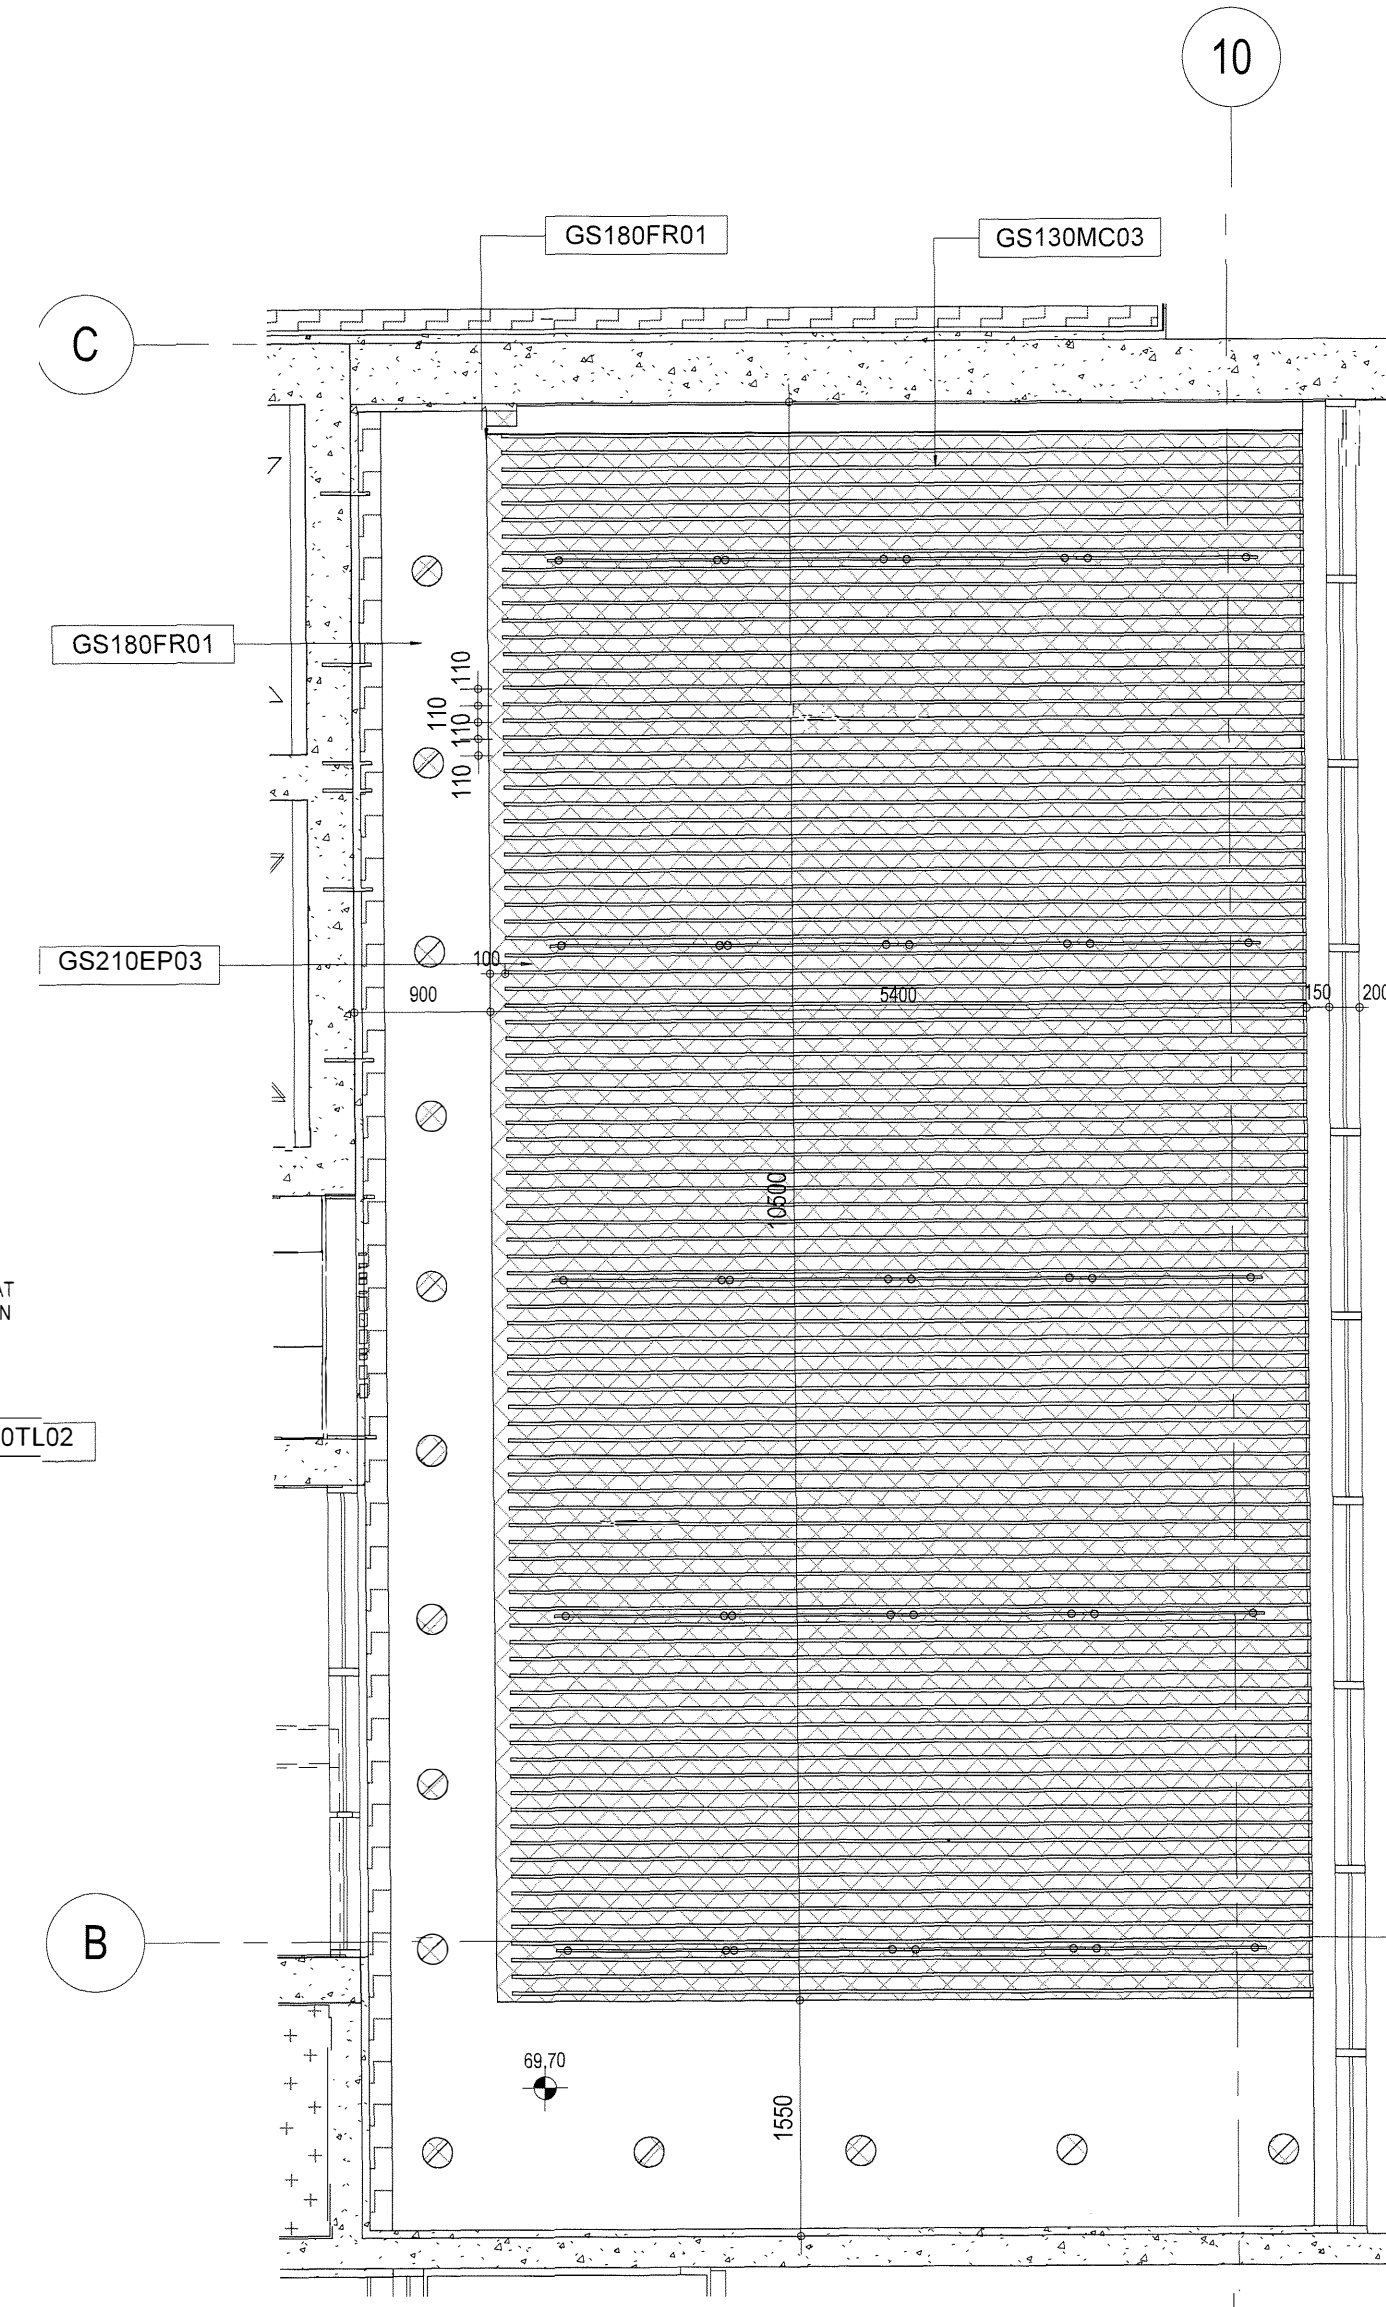


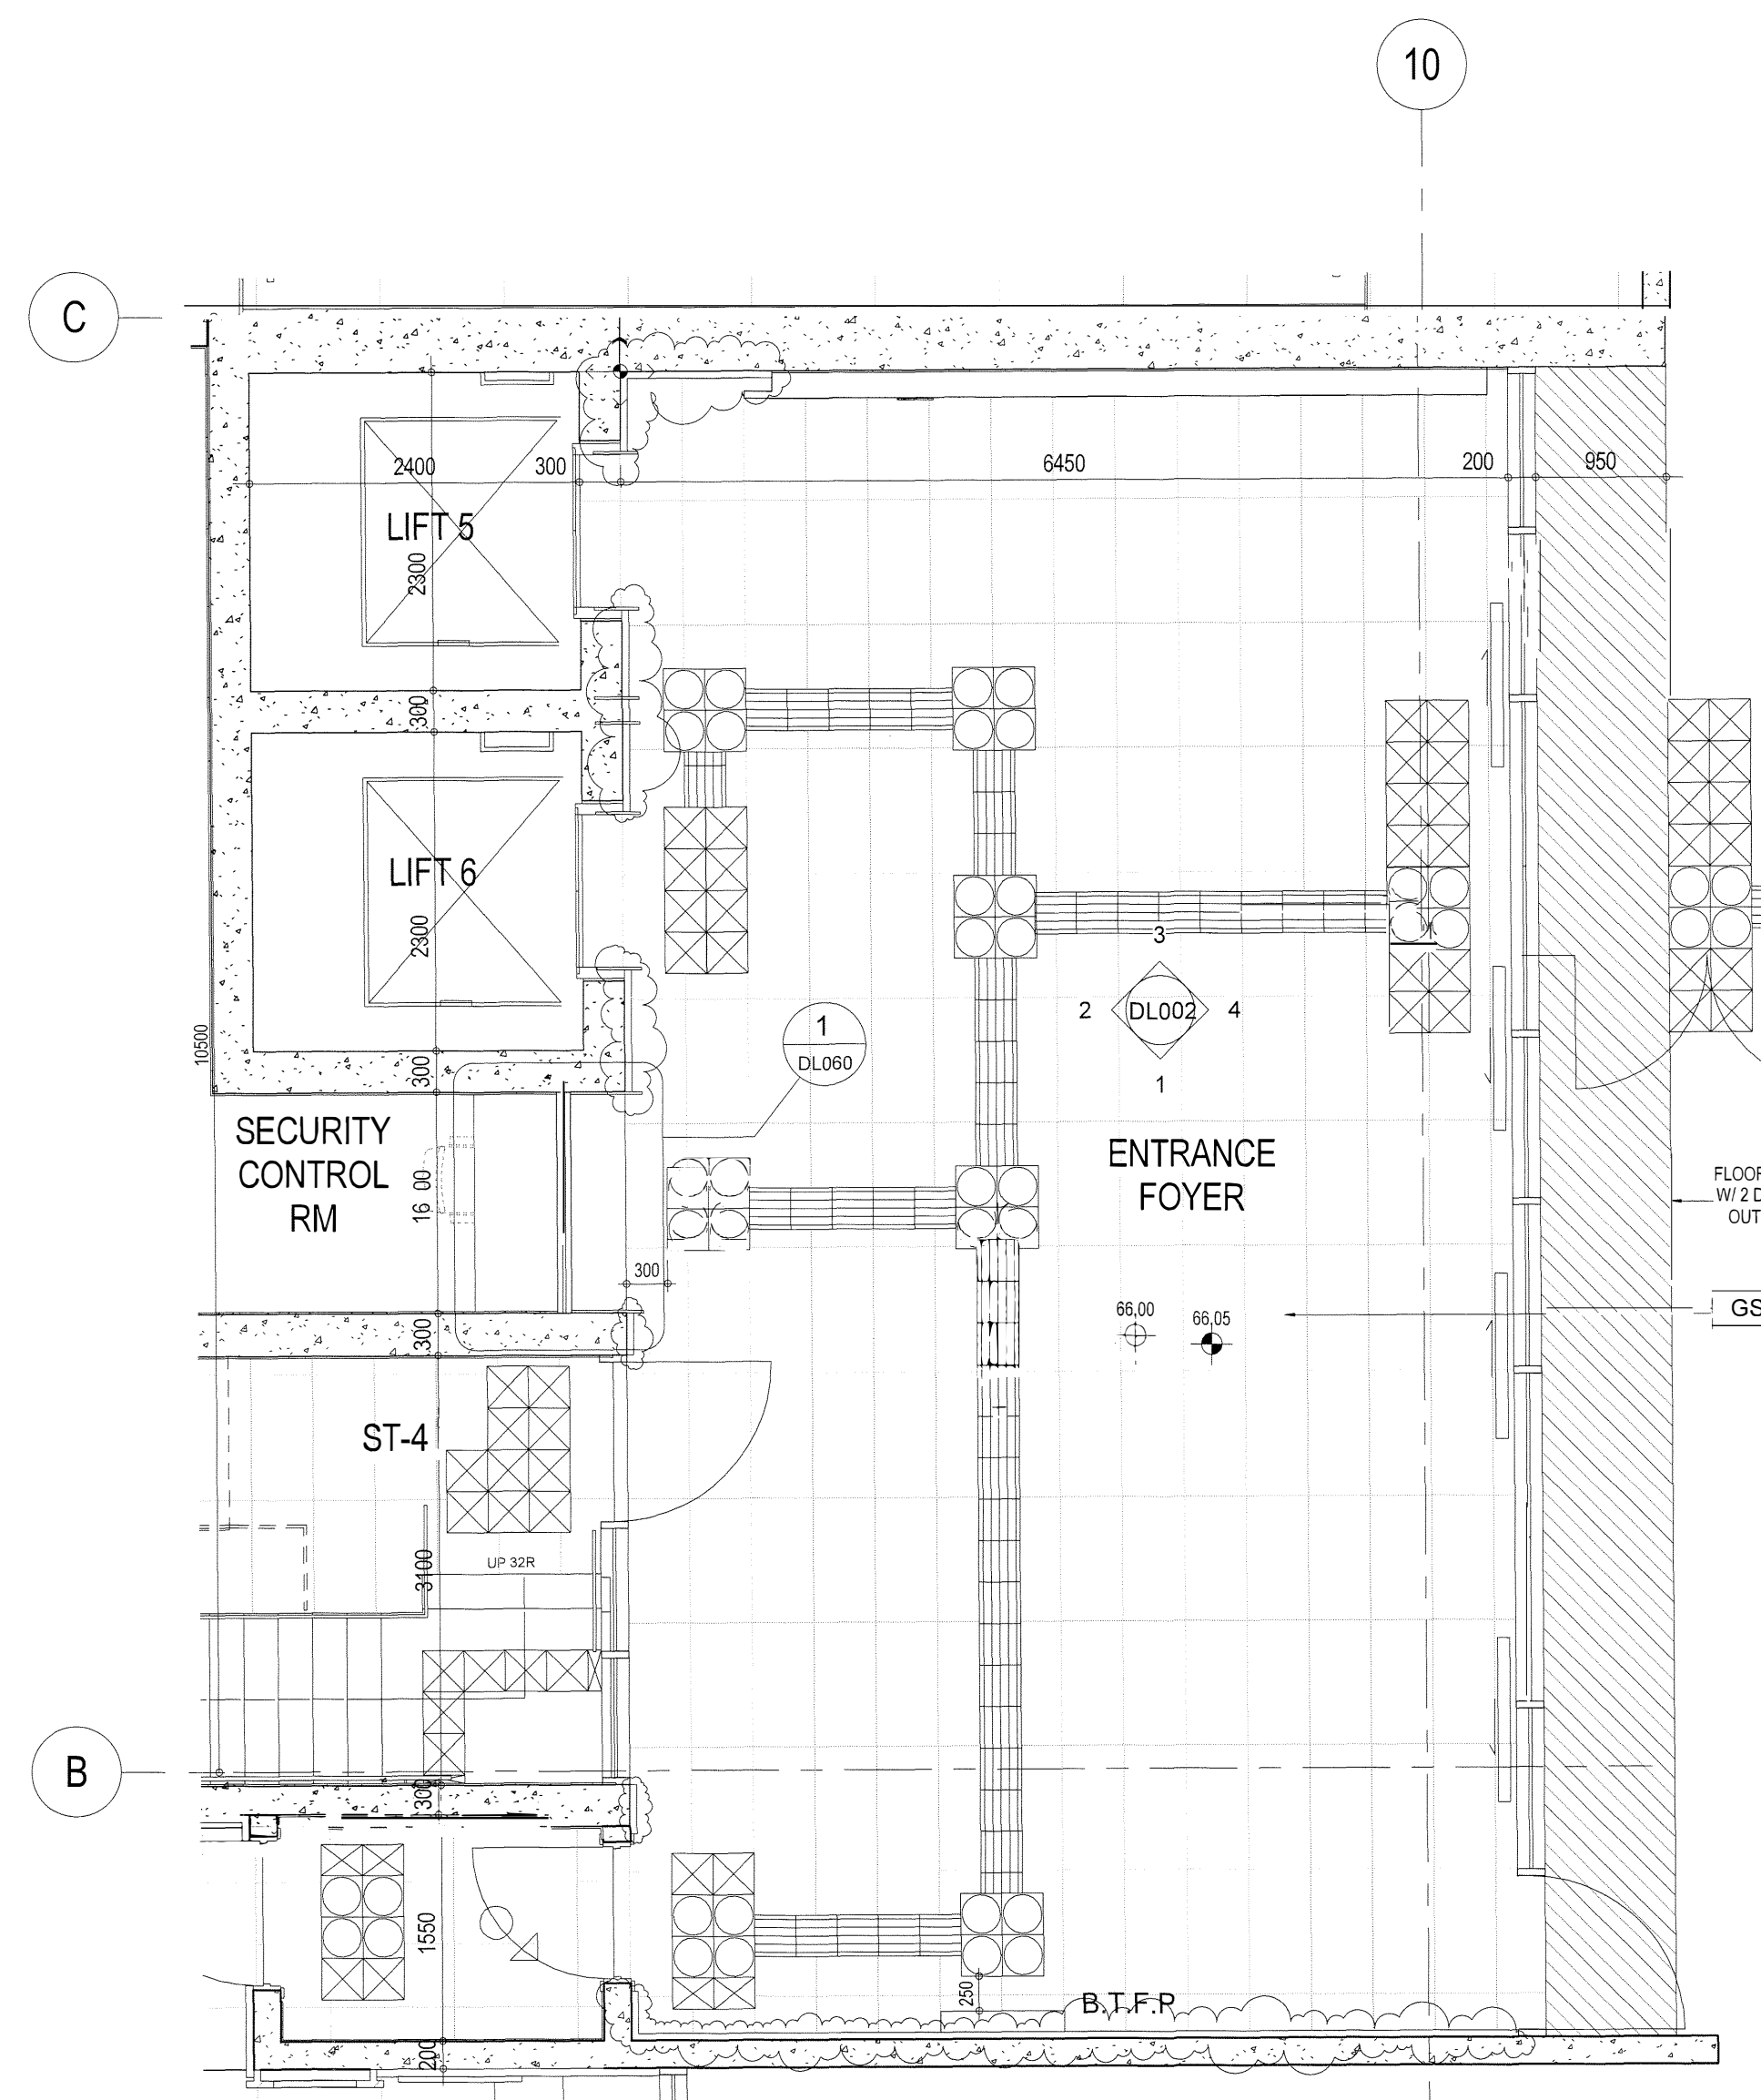

NOTES

1. NOTES REFER DWG. NO. DL001.
2. KEY NOTES LEGEND REFER DWG. NO. CA001.
3. CEILING LEGEND REFER DWG. NO. CF001.

a	01 / 01 / 2018	ADDENDUM NO. 1 1. REVISION AS CLOUDED	
no	date	description	initial
REVISION			
		name	date
designed			11/2017
drawn		K.F. NG	11/2017
checked			11/2017
approved			
Chief Architect			11/2017
Senior Architect			11/2017
Project Architect			11/2017
		signed	date
contract no.			SS G503
file no.			ASD 51/82/16/M/DH/080
project no.			020 NB
contract			

drawing title

**LAYOUT & DETAILS - FIREMEN'S
LIFT LOBBY OF LIFT 5 & 6
(SHEET 1 OF 7)**

drawing no.	scale
AB/8216/DL002a	1 : 50

office
