







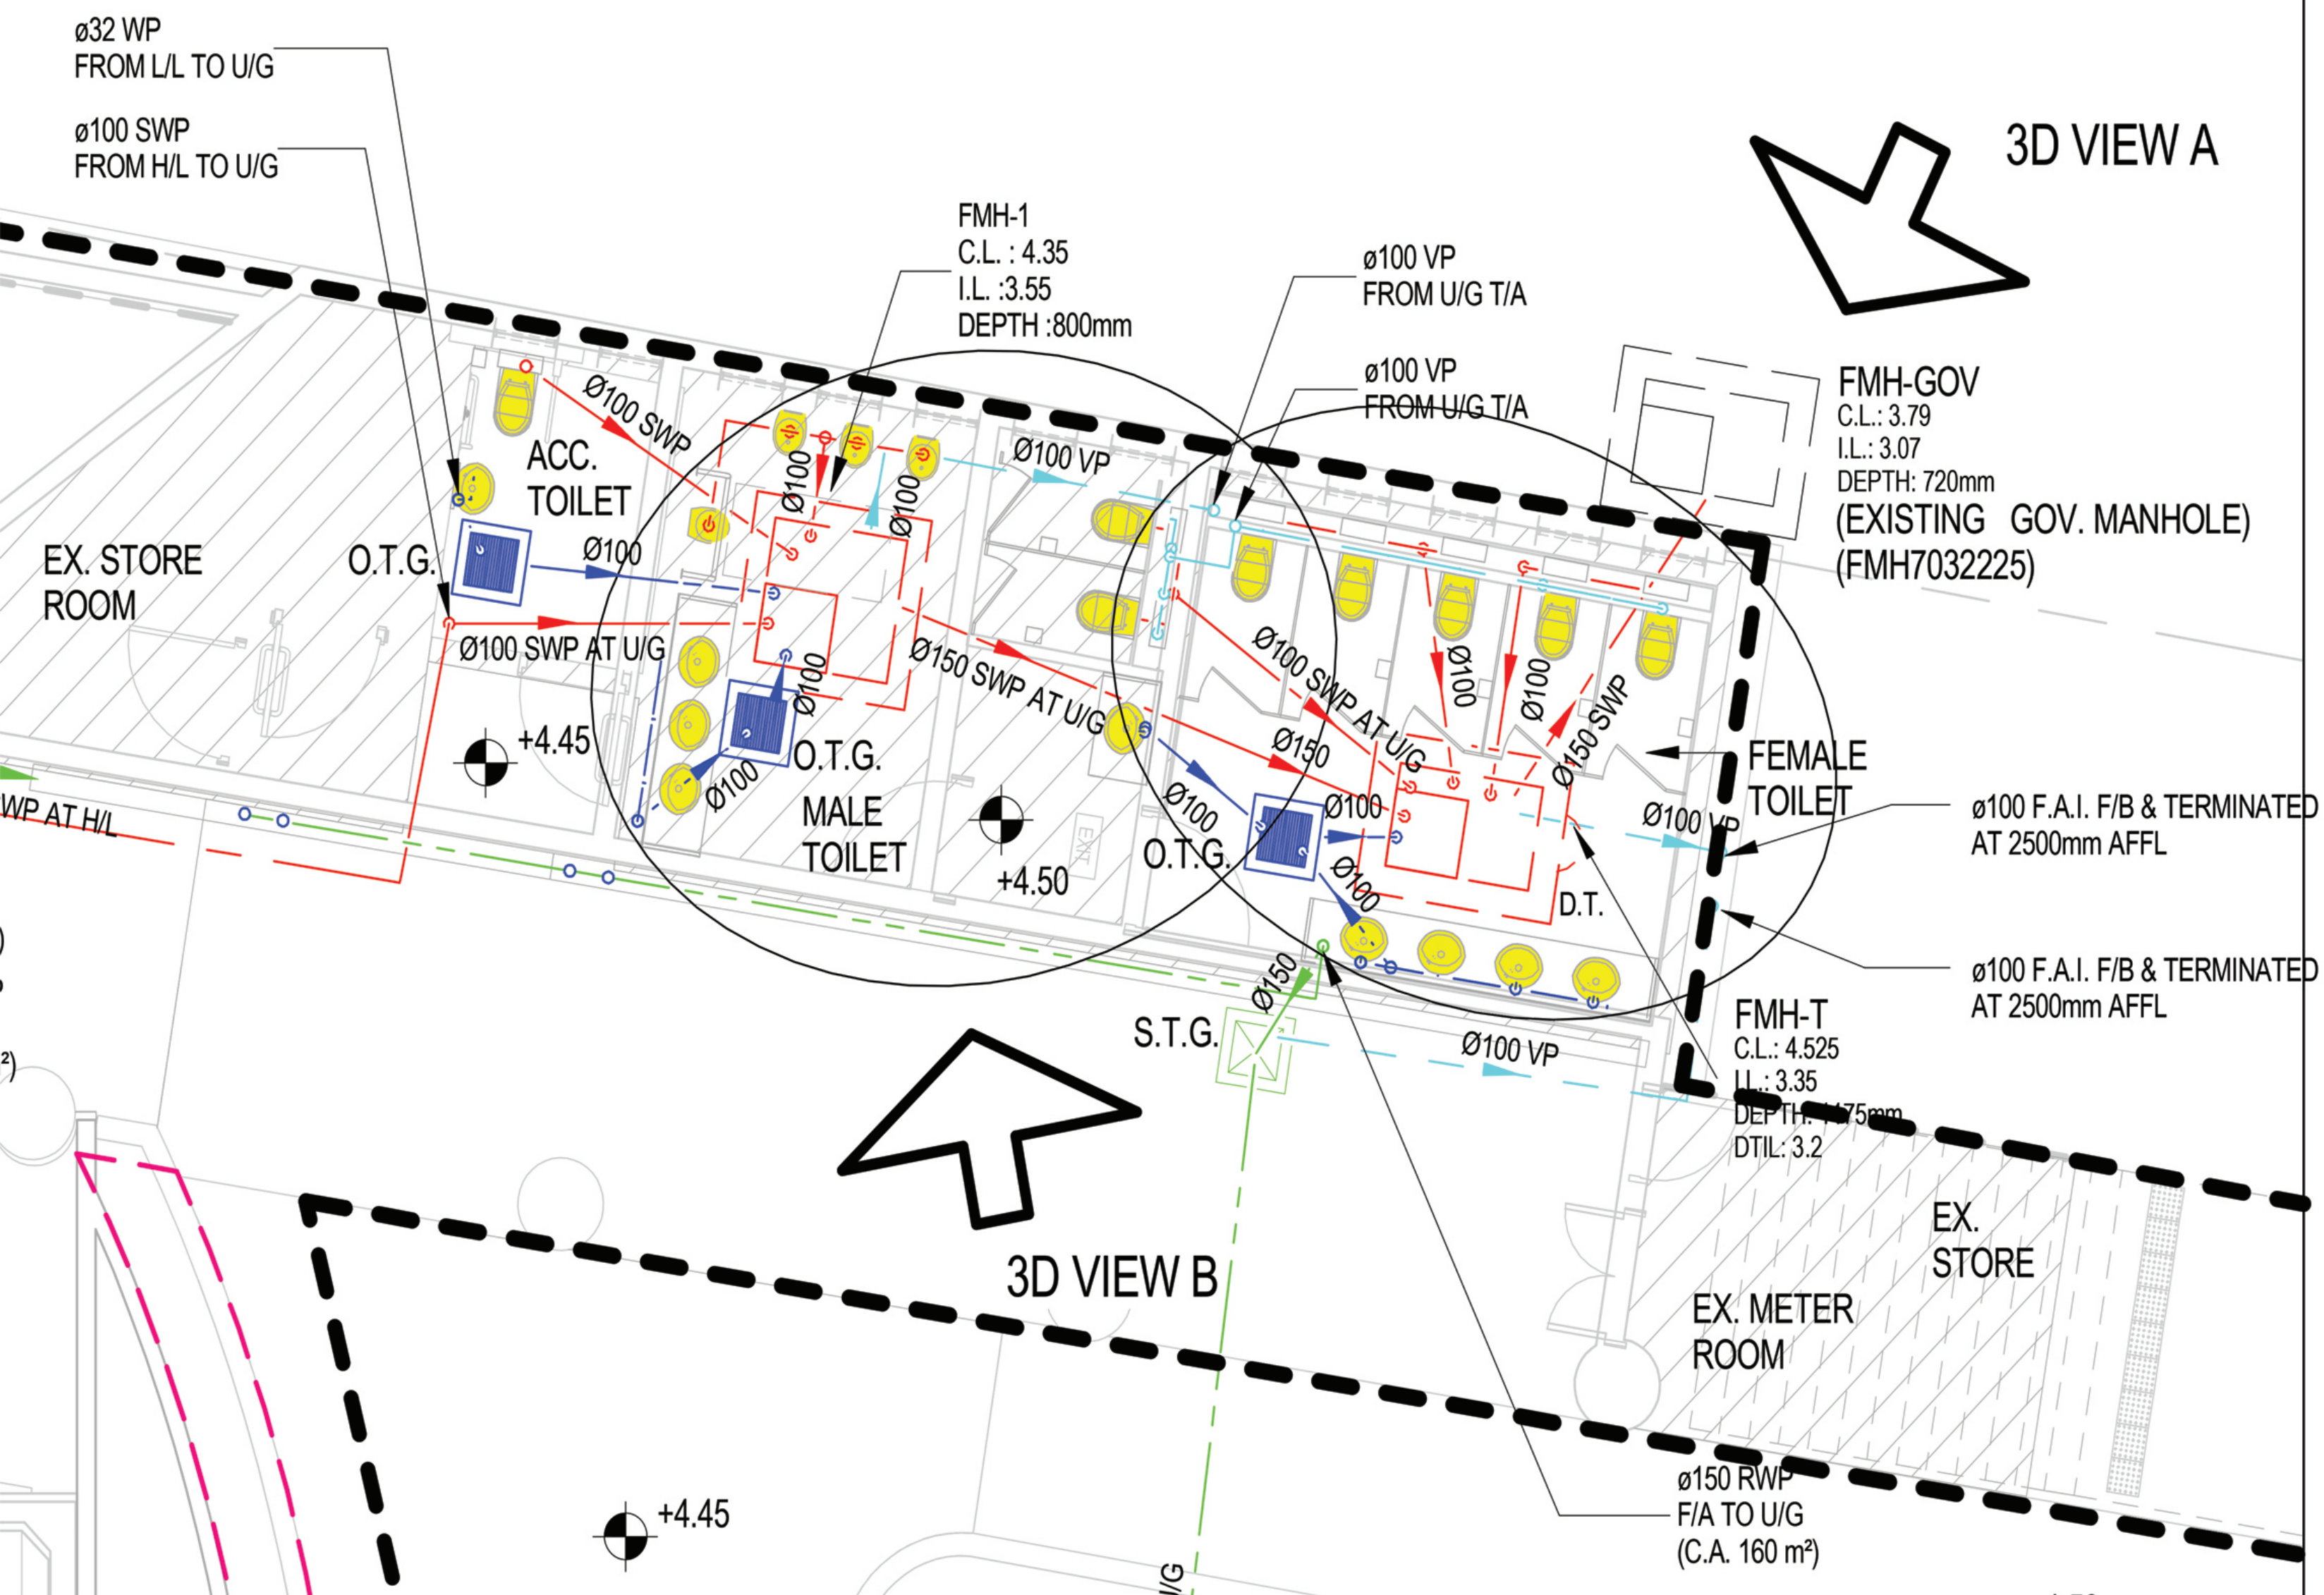

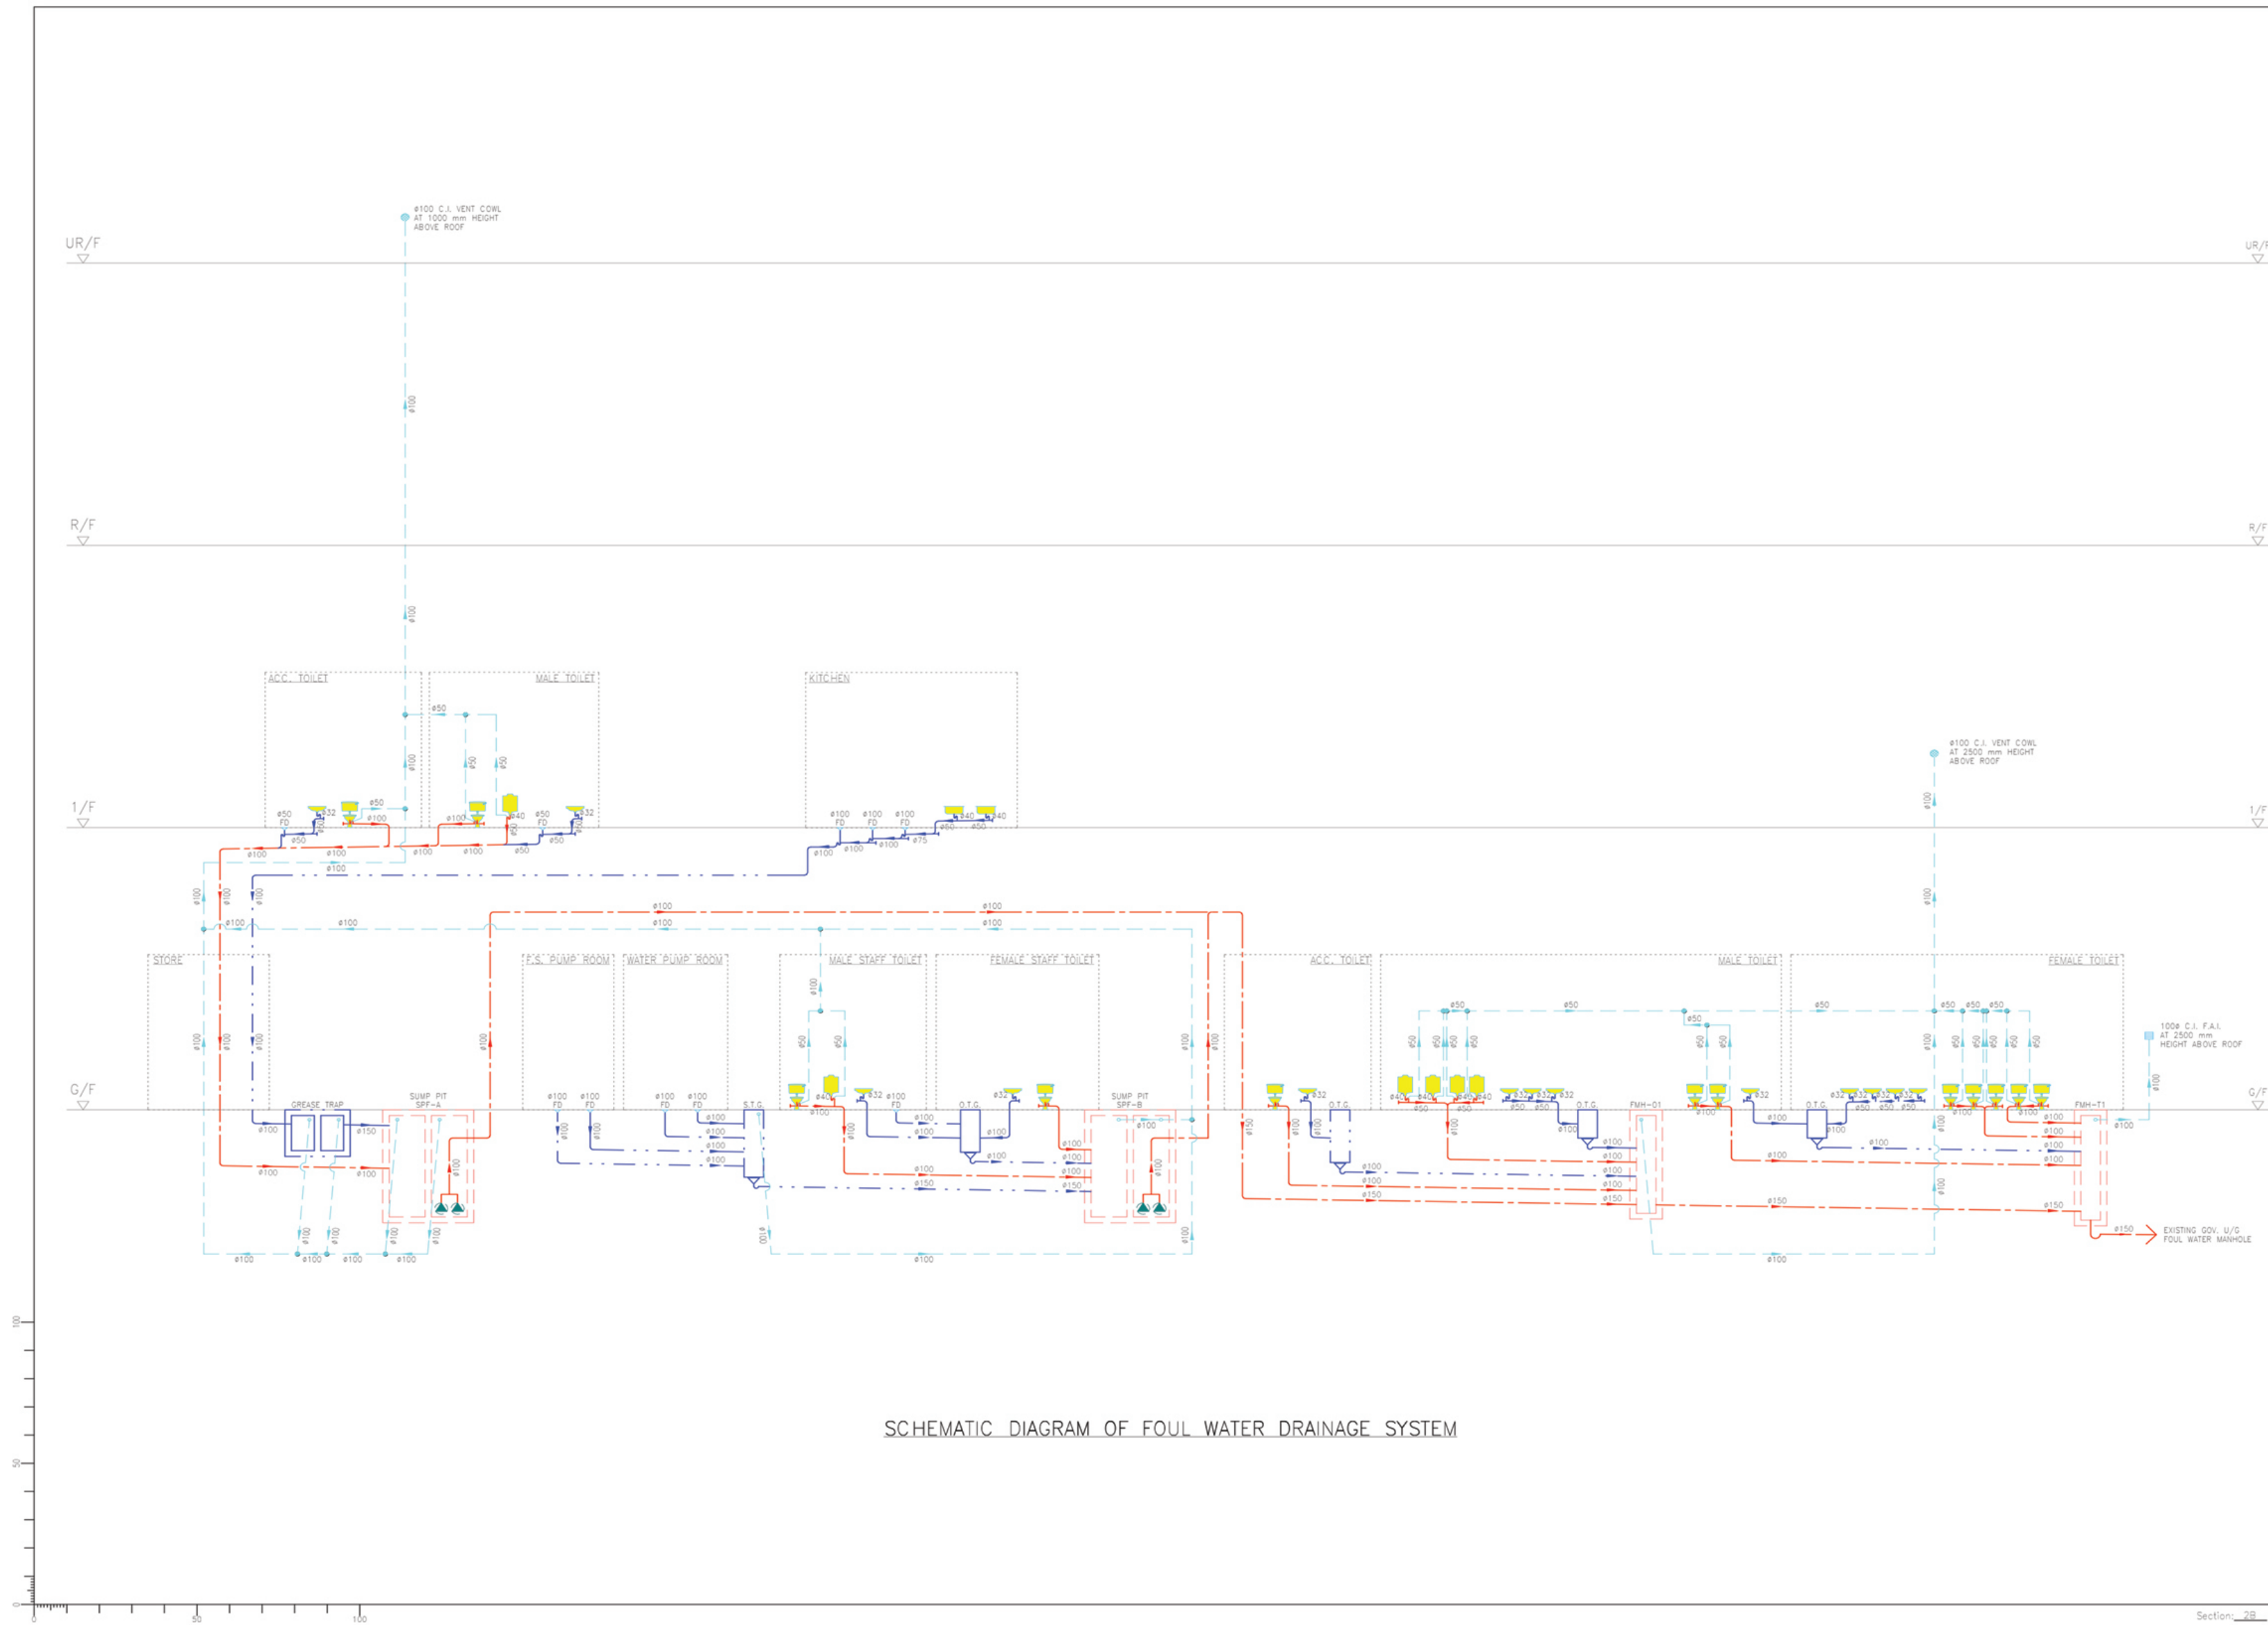

SCHEMATIC DIAGRAM OF FOUL WATER DRAINAGE SYSTEM

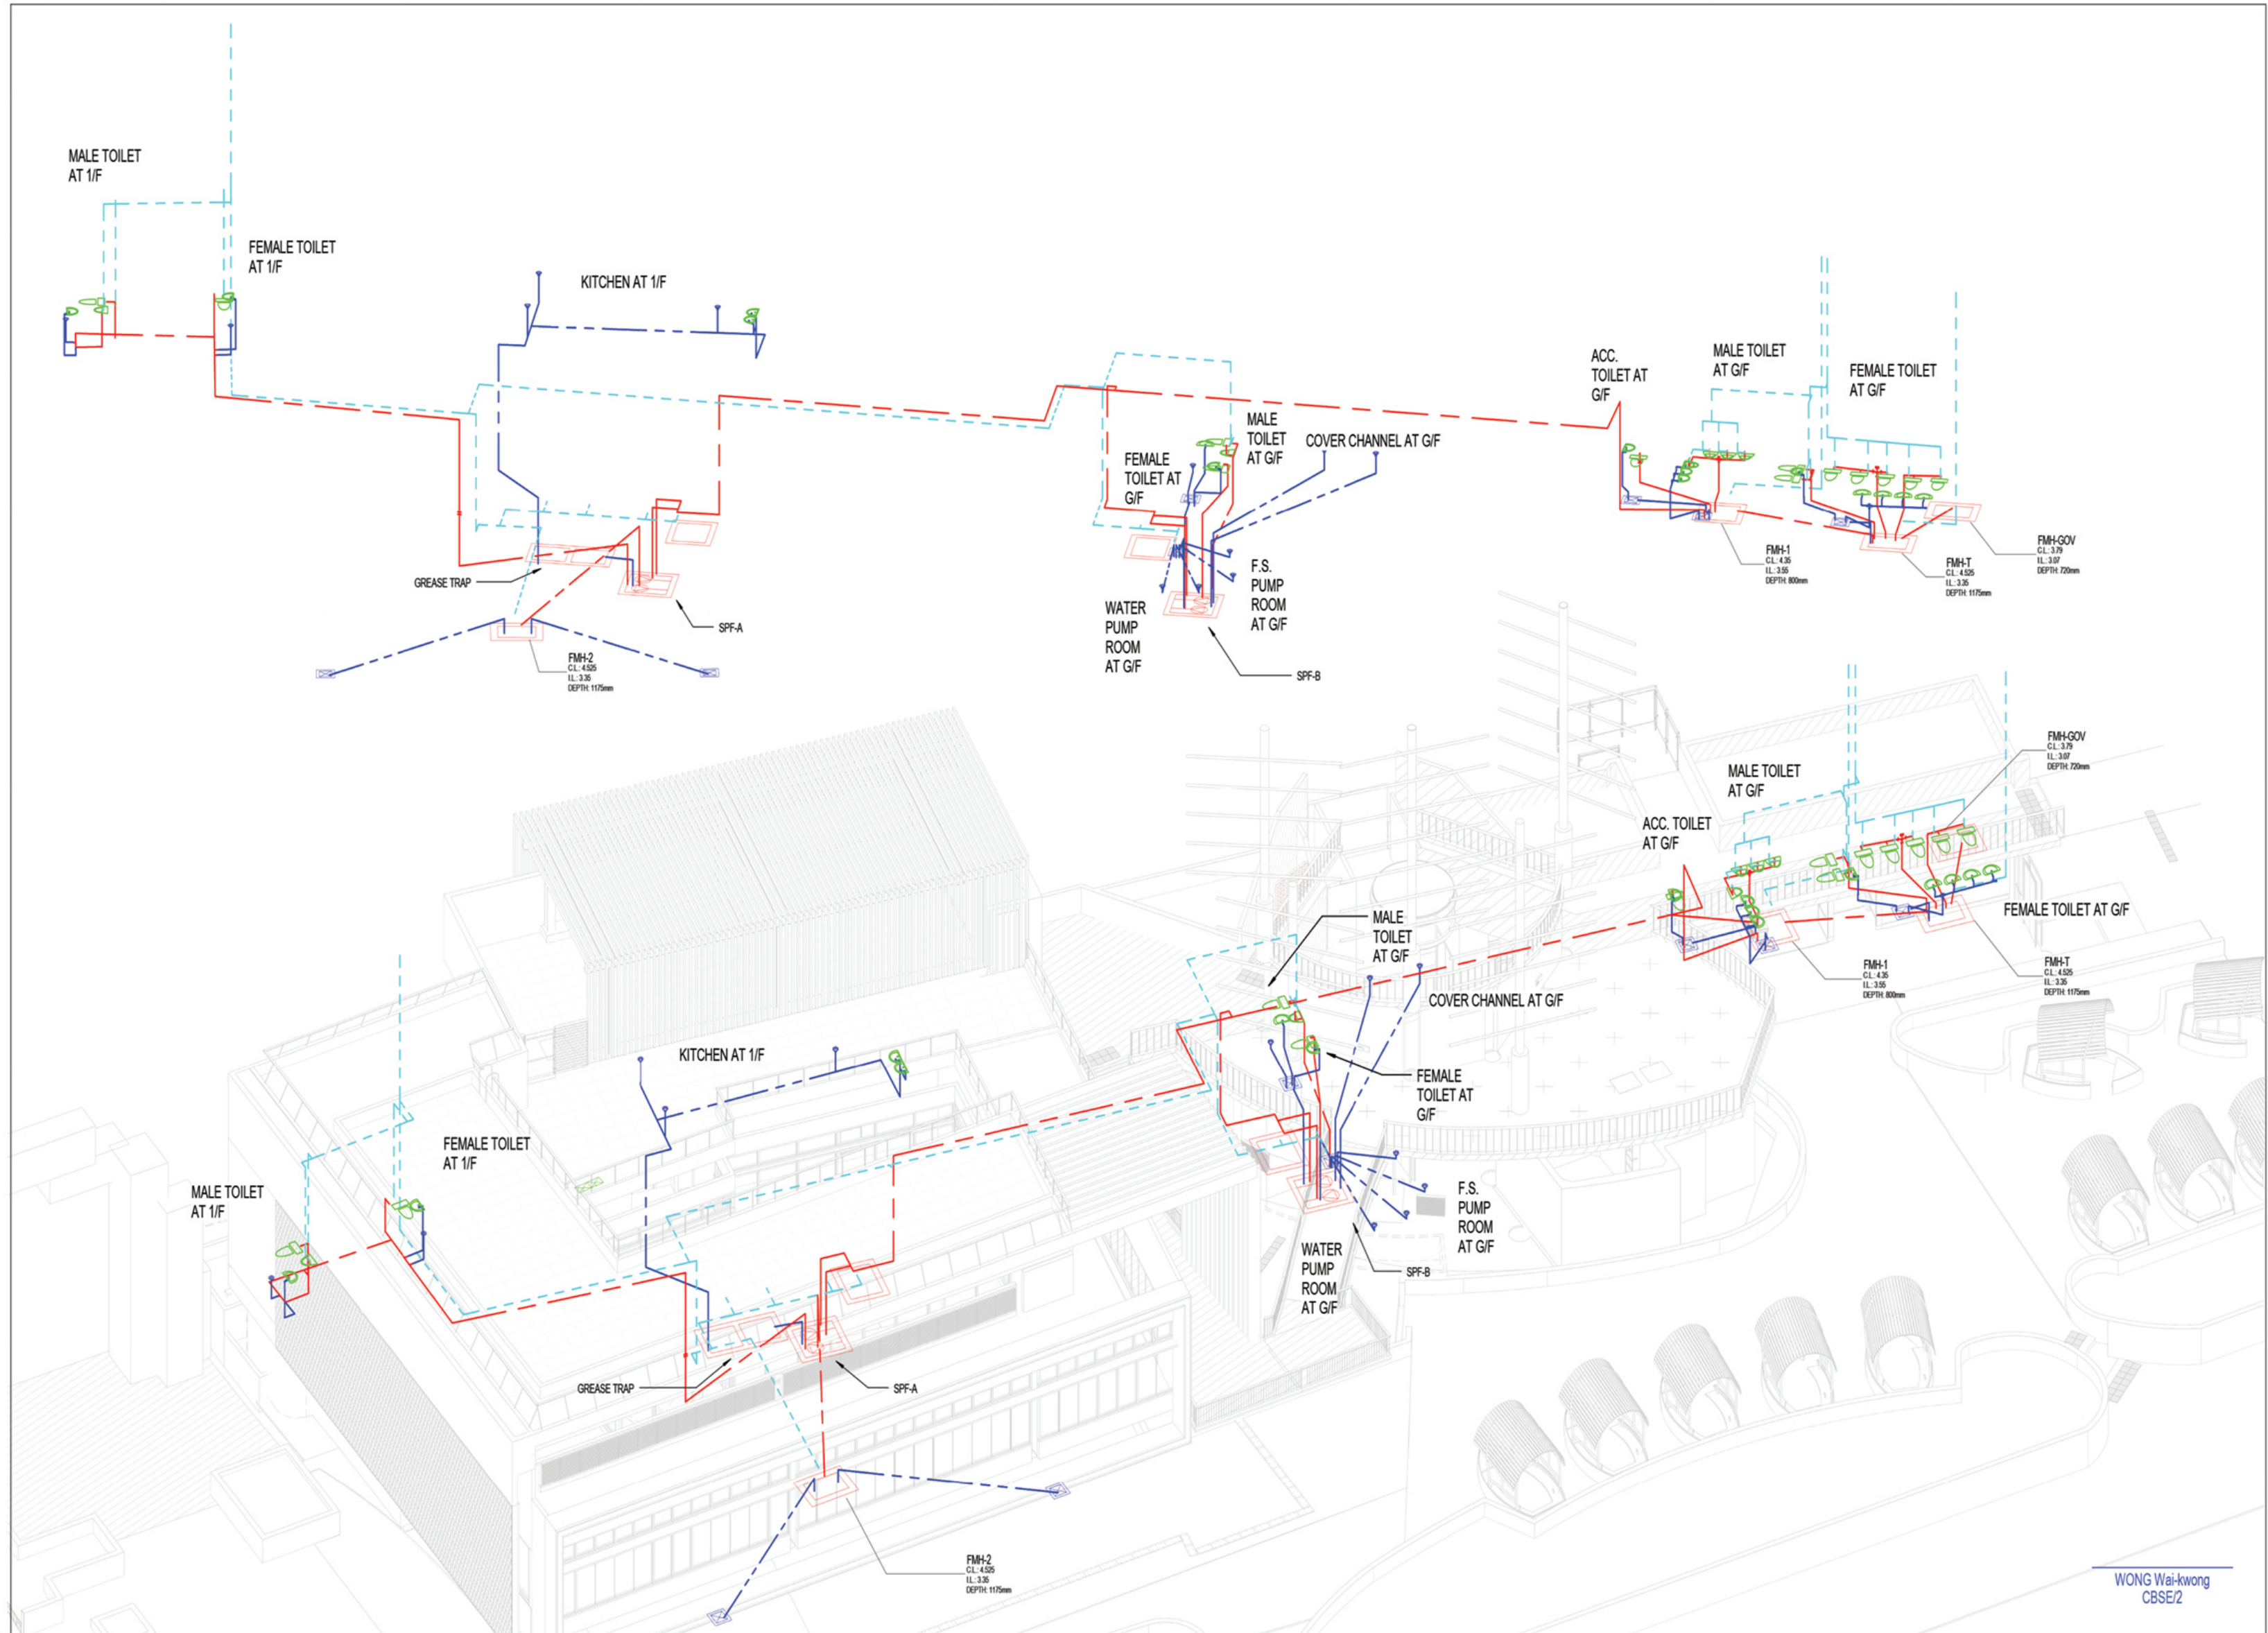

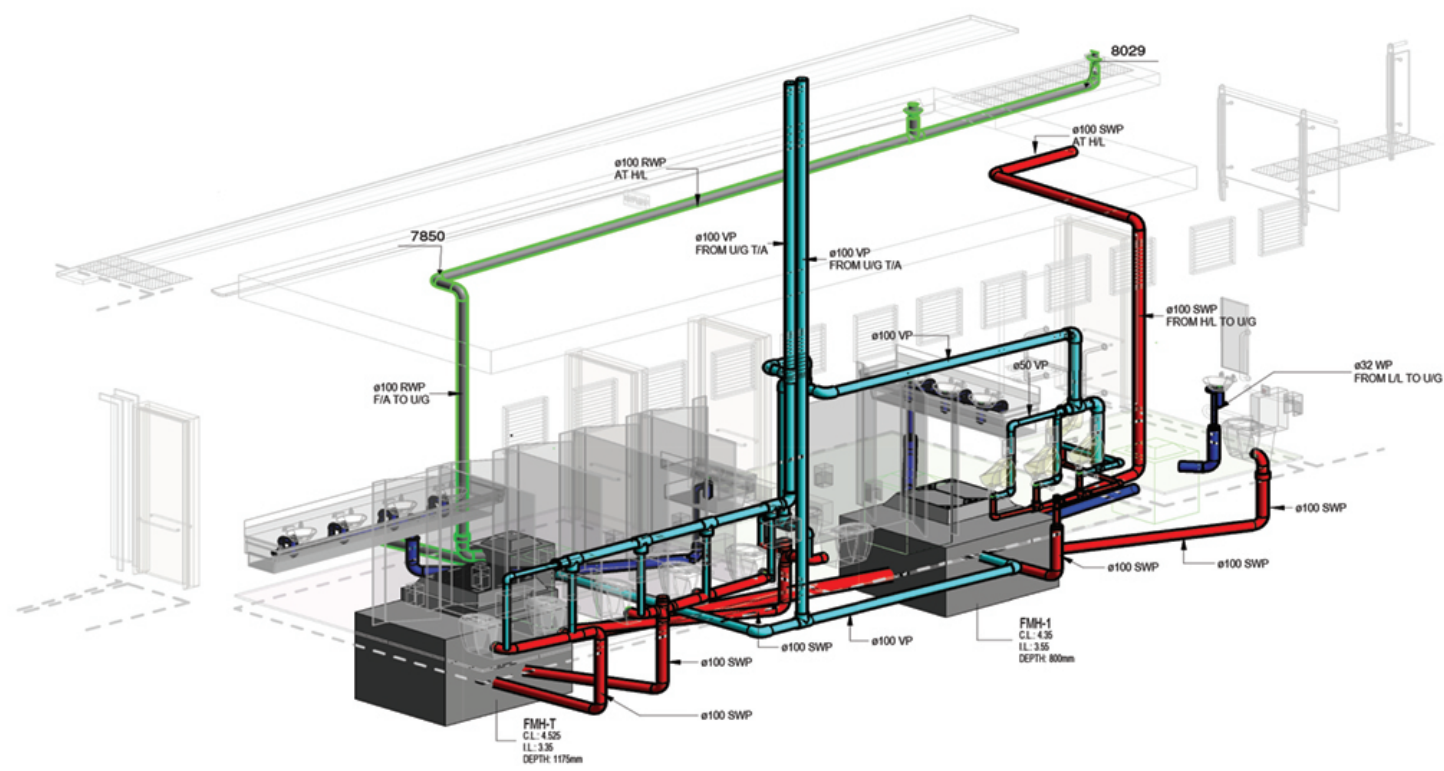

G/F Toilet

