



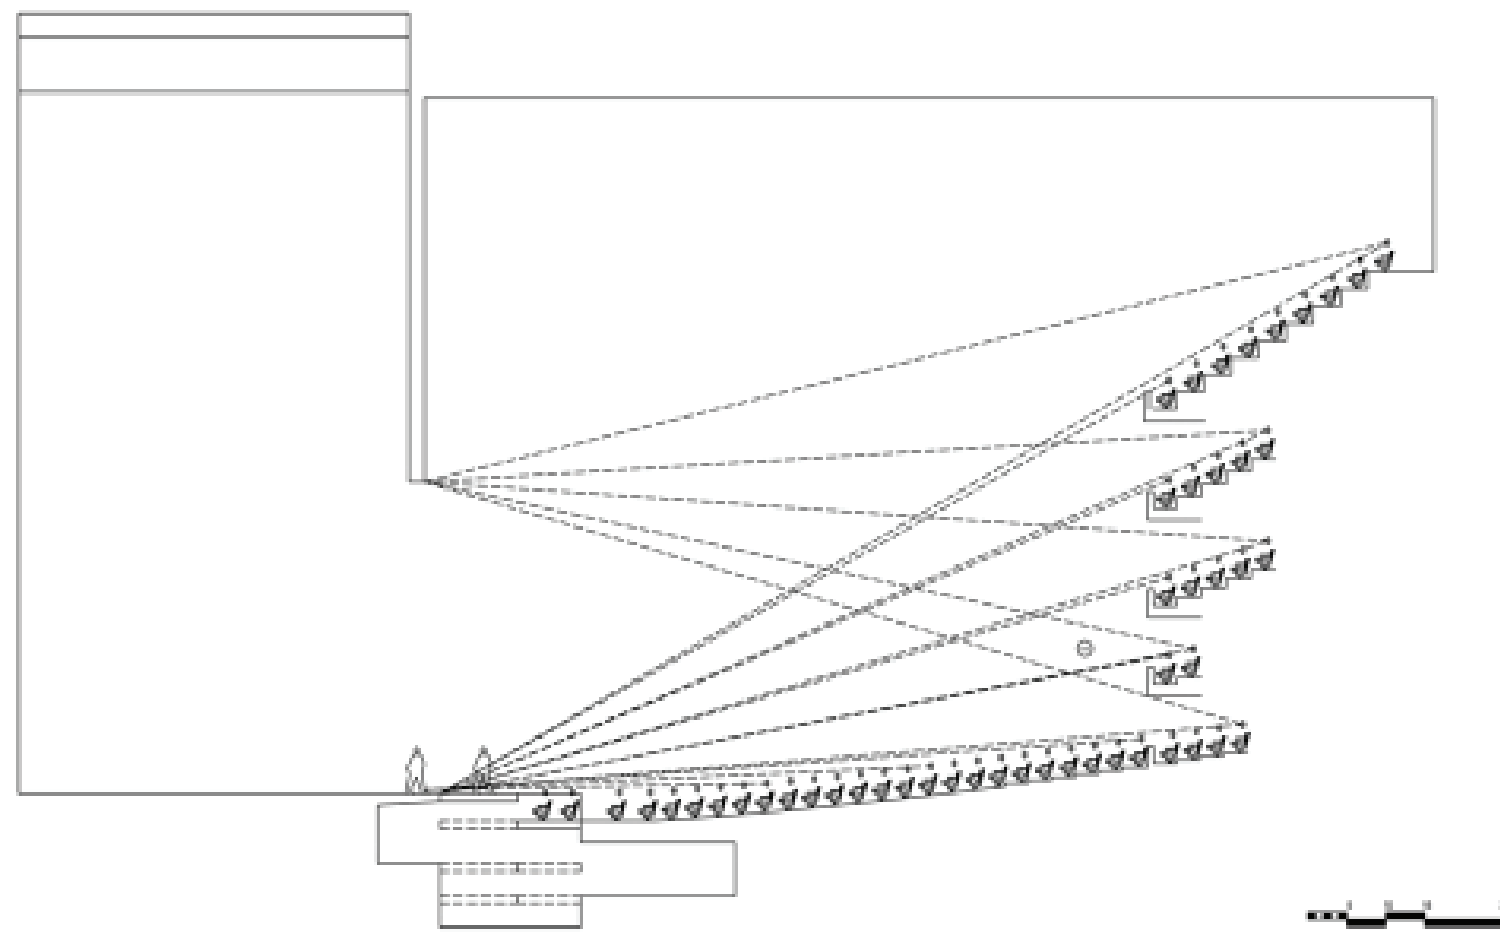

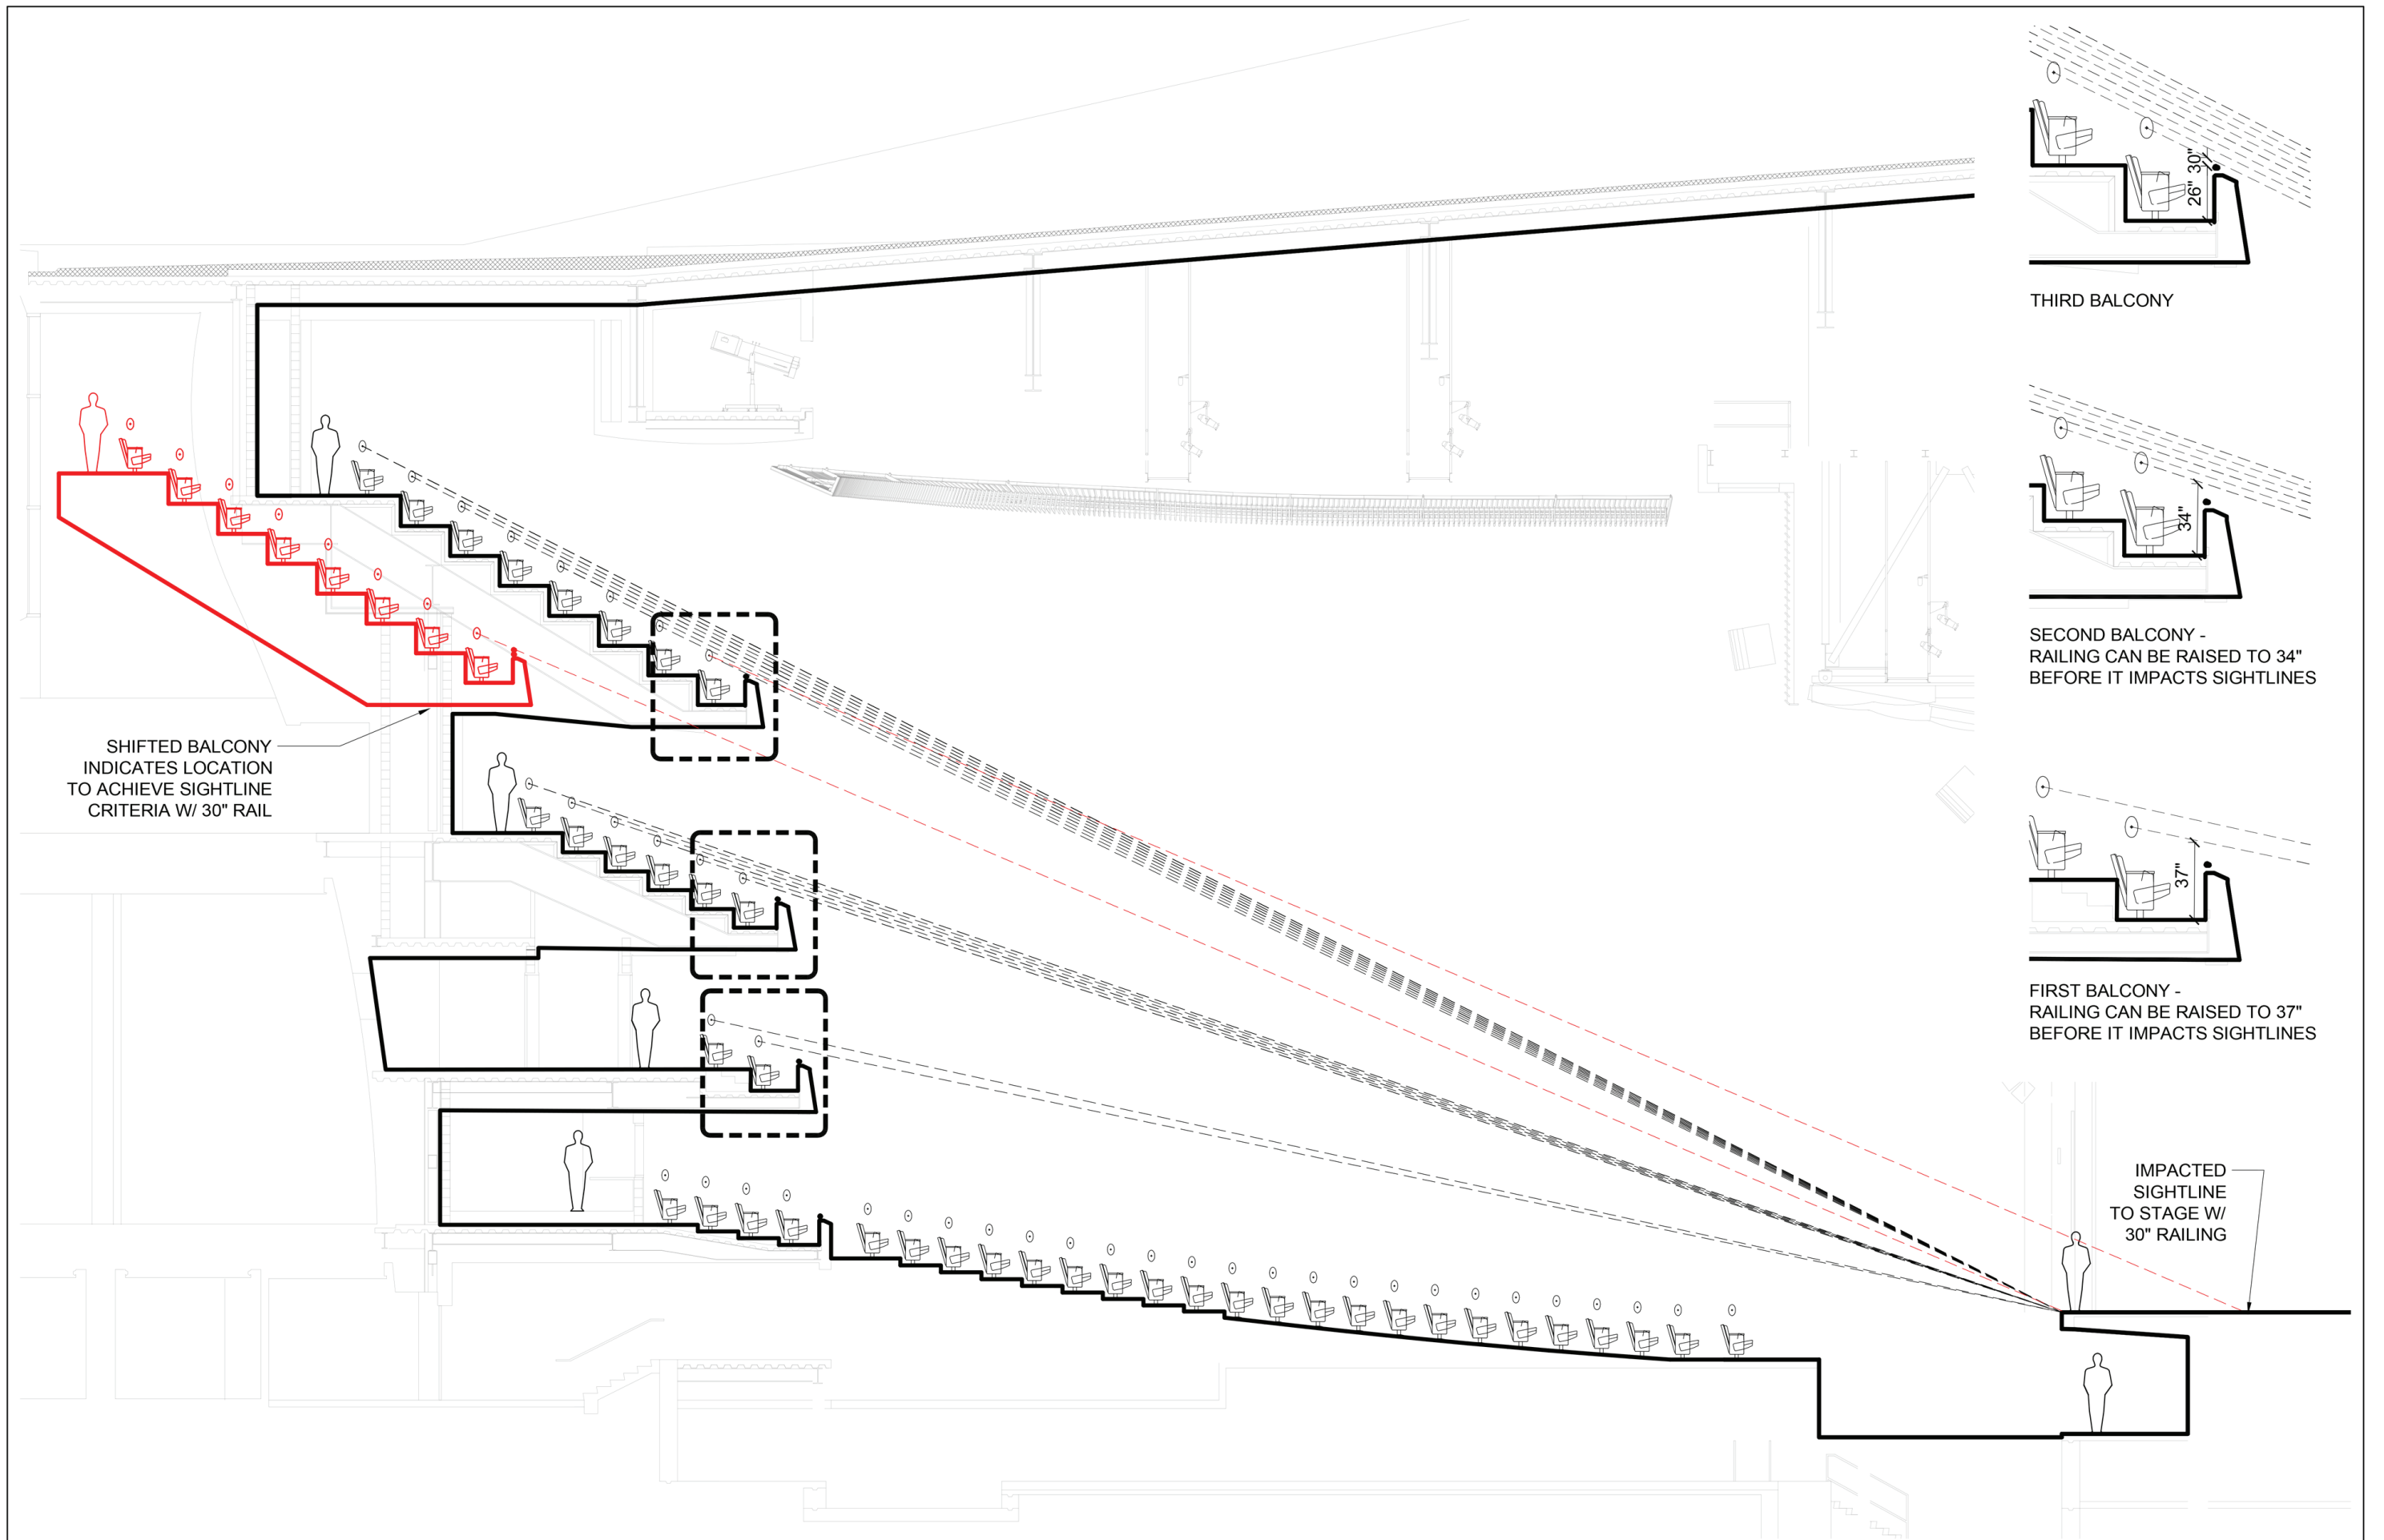

Project

PROJECT A

Title

Sightline Study
Raised Third Tier Railing

Project No

Date

Drawn

Scale
NTS

Drawing Number

TSK-1