




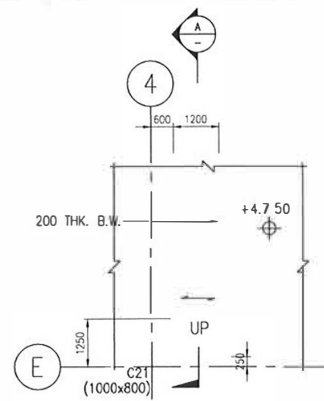


STAIRCASE ST-1 PLAN AT G/F 1:100

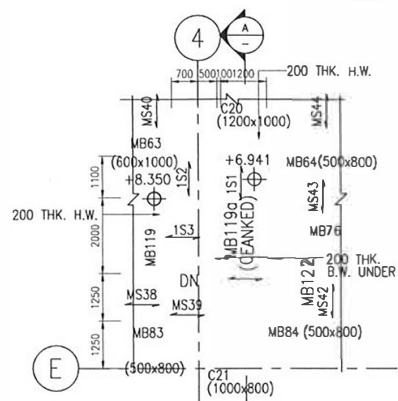


STAIRCASE ST-1 PLAN AT MZ/F 1:100

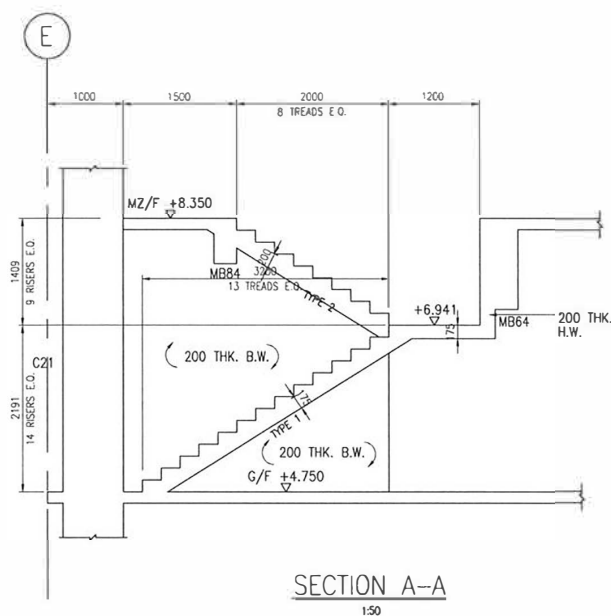

SECTION A-A 1:50

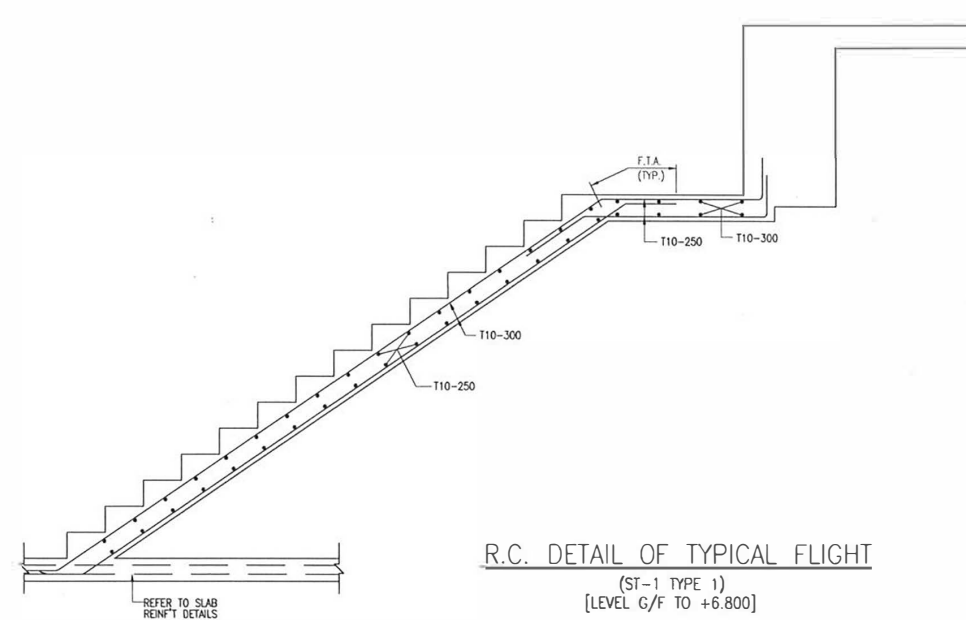

R.C. DETAIL OF TYPICAL FLIGHT
(ST-1 TYPE 1)
[LEVEL G/F TO +6.800]

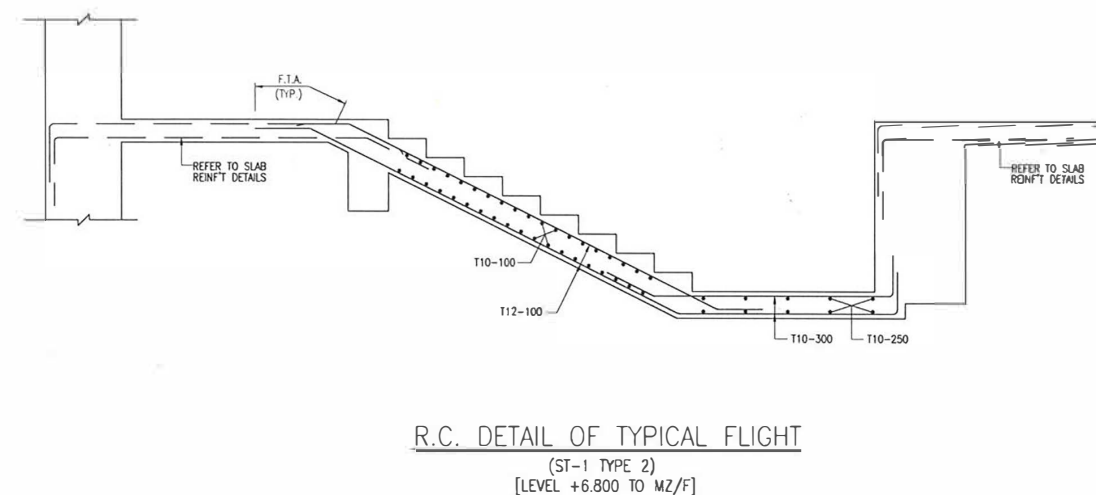

R.C. DETAIL OF TYPICAL FLIGHT
(ST-1 TYPE 2)
[LEVEL +6.800 TO MZ/F]

B.D. REF. No. BD 3/4067/13

BD RE-SUBMISSION	-	19/03/15	AT
REVISIONS TO DRAWING	No.	DATE	BY

IMPORTANT: DO NOT SCALE THIS DRAWING
ALL DIMENSIONS SHOULD BE CHECKED ON SITE

PROJECT
REDEVELOPMENT OF BLOCK X
THE HONG KONG POLYTECHNIC
UNIVERSITY HONG HONG, KOWLOON

CLIENT
[Redacted]

TITLE
PLAN AND SECTION
R.C. DETAILS OF STAIRCASE
ST-1


PROJECT NO.	ORG. NO.	DATE	REV.	
CS1591	CS1591-SC001	11/11/2014	-	
SCALE	DESIGNED	DRAWN	CHECKED	APPROVED
1:100				

THE OWNERSHIP OF THE COPYRIGHT IN THIS DRAWING IS RETAINED BY
HOWARDY (H.K.) LTD. NO REUSE OR REPRODUCTION OF THE DRAWING OR ANY PART THEREOF CAN BE MADE


ARCHITECT
[Redacted]

STRUCTURAL & GEOTECHNICAL ENGINEER
[Redacted]


BUILDING SERVICE
[Redacted]

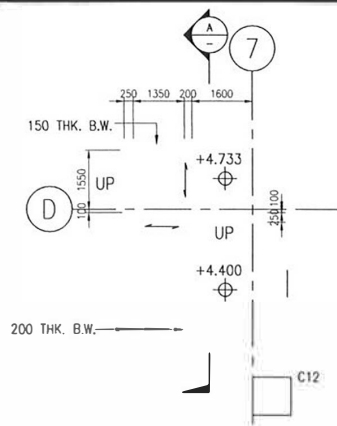


STAIRCASE ST-2 PLAN AT G/F 1:100

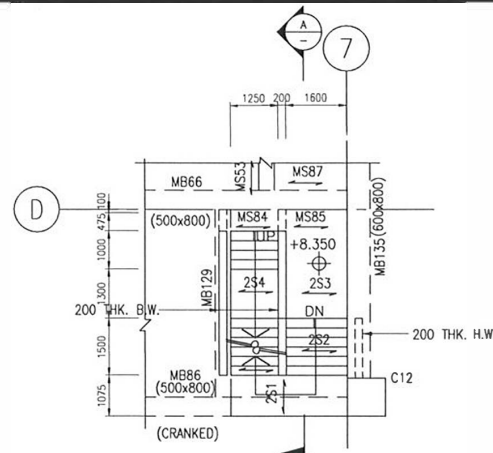


STAIRCASE ST-2 PART PLAN AT +8.350 1:100

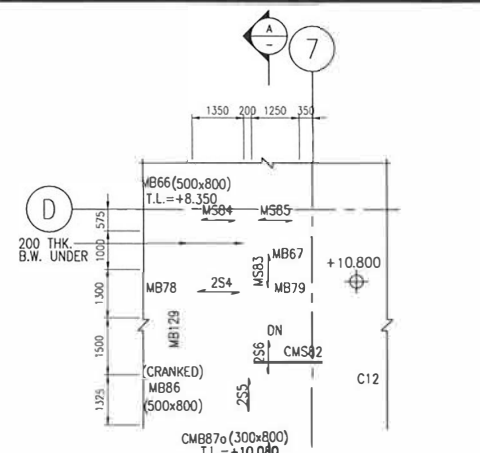


STAIRCASE ST-2 PLAN AT MZ/F 1:100

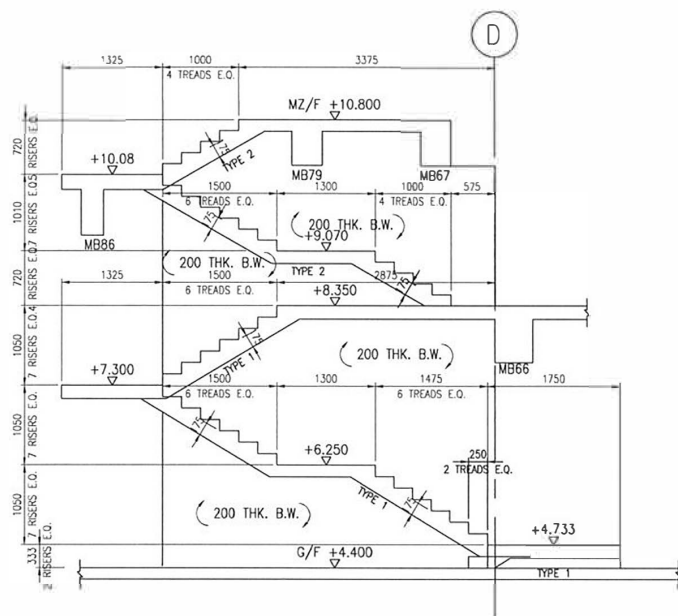

SECTION A-A 1:50

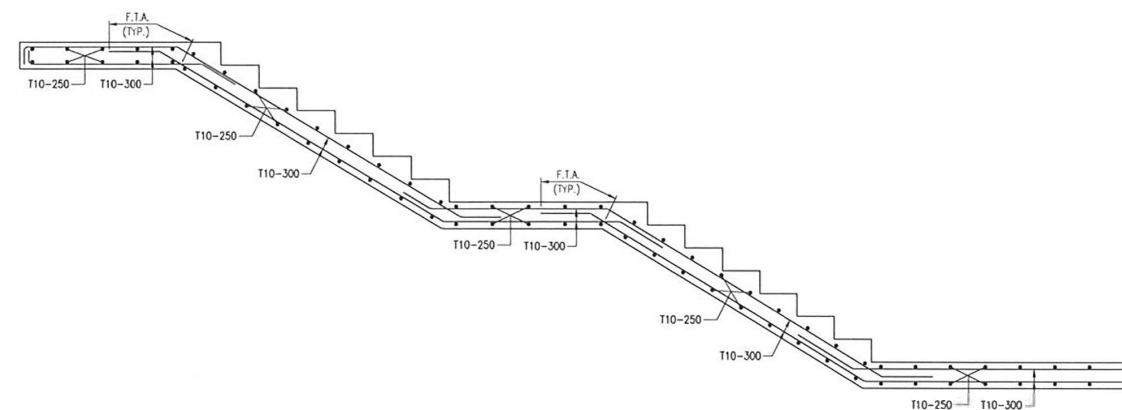

R.C. DETAIL OF TYPICAL FLIGHT
(ST-2 TYPE 1)
[LEVEL +4.733 TO LEVEL +7.30]

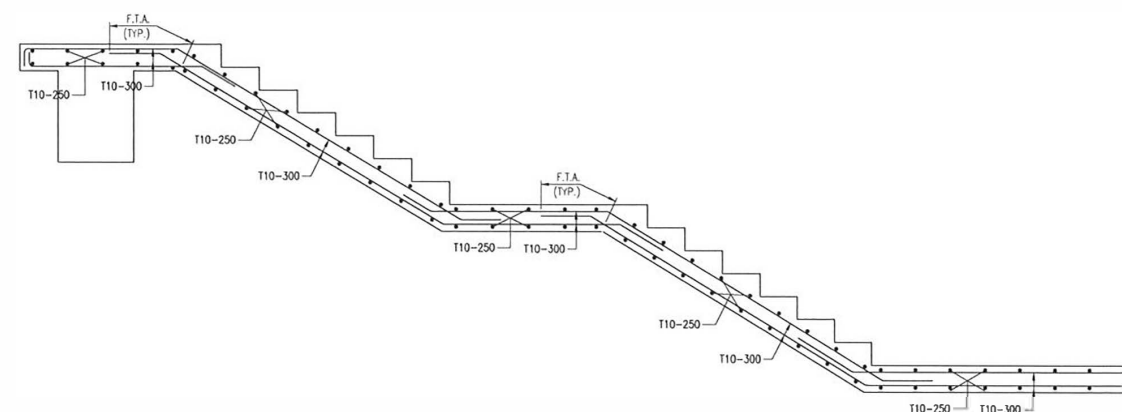

R.C. DETAIL OF TYPICAL FLIGHT
(ST-2 TYPE 2)
[LEVEL +8.35 TO LEVEL +10.080]

B.D. REF. No. BD 3/4067/13

NOTES :-

1. ALL DIMENSIONS ARE IN MILLIMETRES AND LEVEL TO BE IN METRE ABOVE PRINCIPAL DATUM (mPD.)
2. FOR GENERAL NOTES AND TYPICAL DETAILS REFER TO DRAWING NO. CS1591-GND01 TO GND08.

BD RE-SUBMISSION	A	19/03/15	AT
BD 1ST SUBMISSION	-	05/12/14	AT
REVISIONS TO DRAWING	No.	DATE	BY

IMPORTANT: DO NOT SCALE THIS DRAWING
ALL DIMENSIONS SHOULD BE CHECKED ON SITE

PROJECT
REDEVELOPMENT OF BLOCK X
THE HONG KONG POLYTECHNIC
UNIVERSITY HONG HON, KOWLOON

CLIENT

TITLE
PLAN AND SECTION
R.C. DETAILS OF STAIRCASE
ST-2


PROJECT NO.	ORG. NO.	DATE	REV.
CS1591	CS1591-SC002	11/11/2014	A
SCALE	DESIGNED	DRAWN	CHECKED
1:100			

THE OWNERSHIP OF THE COPYRIGHT IN THIS DRAWING IS RETAINED BY
MEHARSHI (U.K.) LTD. WHOSE CONSENT MUST BE OBTAINED BEFORE ANY USE
OR REPRODUCTION OF THE DRAWING OR ANY PART THEREOF CAN BE MADE


ARCHITECT

STRUCTURAL & GEOTECHNICAL ENGINEER


BUILDING SERVICE

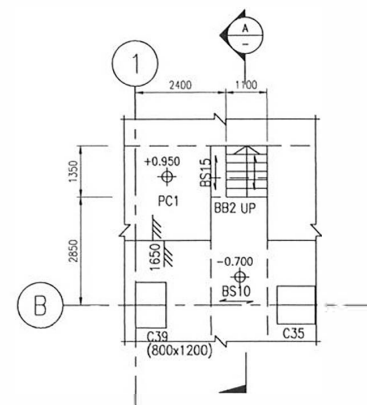


STAIRCASE ST-3a PLAN AT B/F 1:100

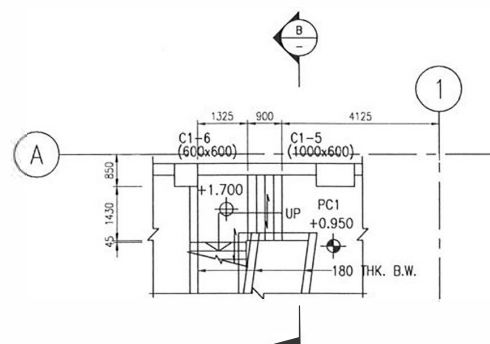


STAIRCASE ST-3 PLAN AT B/F 1:100

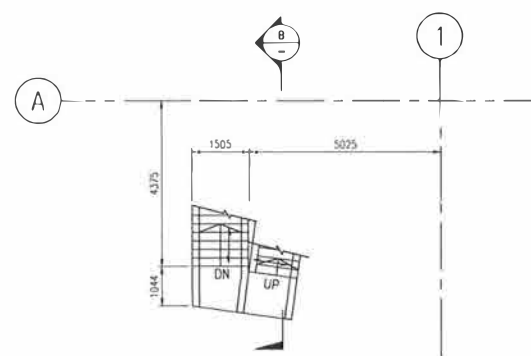


STAIRCASE ST-3 PART PLAN AT +3.318 1:100

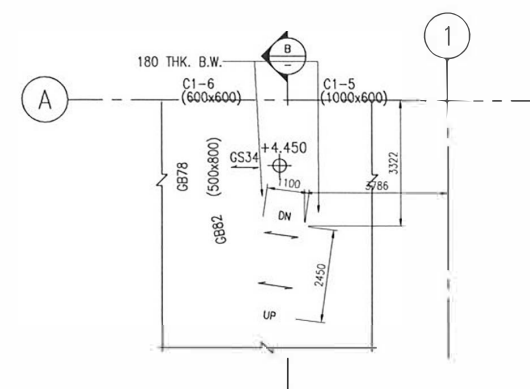


STAIRCASE ST-3 PLAN AT G/F 1:100

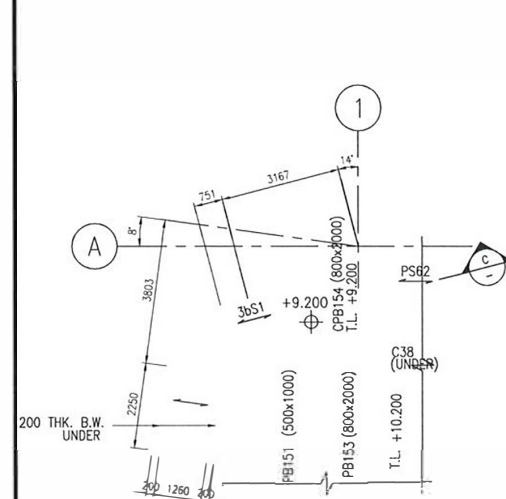


STAIRCASE ST-3b PLAN AT P/F 1:100

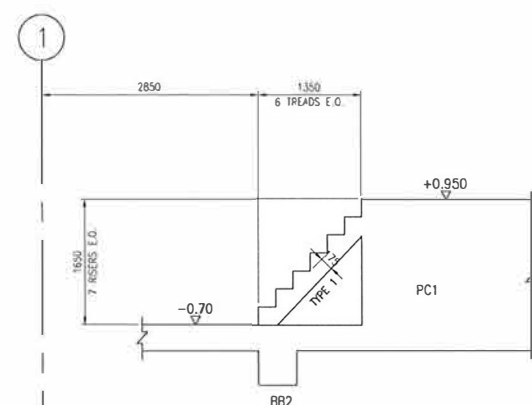


SECTION A-A 1:50

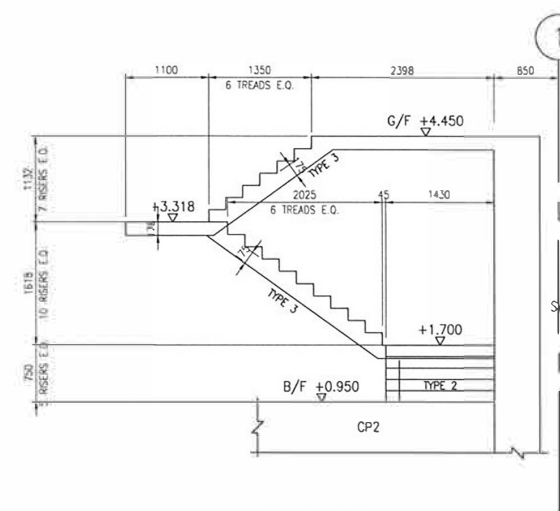


SECTION B-B 1:50

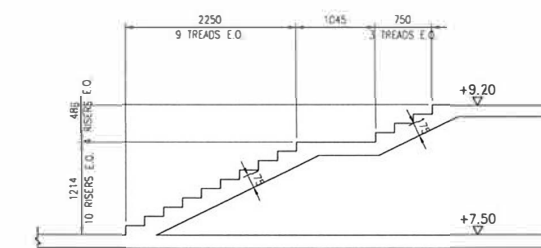


SECTION C-C 1:50

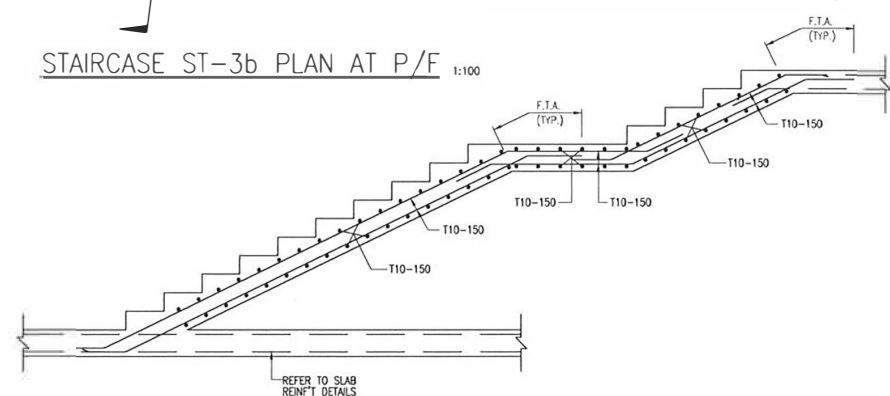


R.C. DETAIL OF TYPICAL FLIGHT (ST-3b TYPE 1)

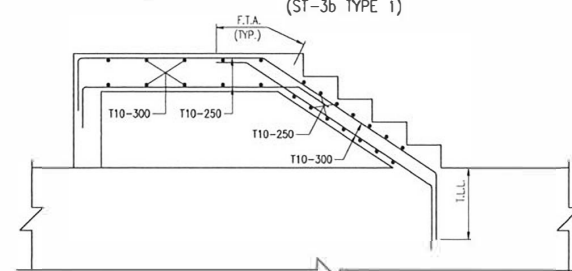

R.C. DETAIL OF TYPICAL FLIGHT (ST-3 TYPE 2) [LEVEL +0.95 TO LEVEL +1.70]

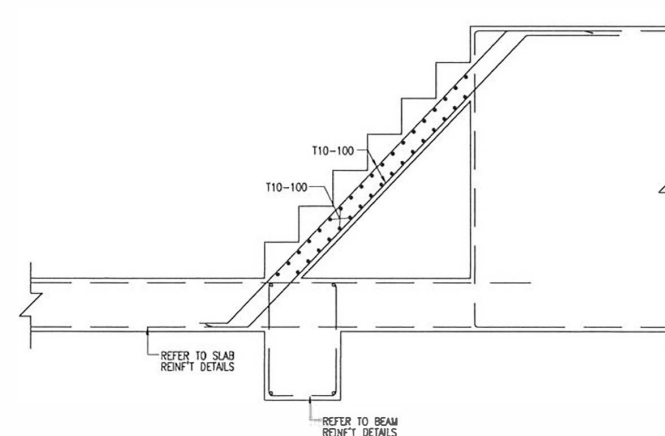

R.C. DETAIL OF TYPICAL FLIGHT (ST-3a TYPE 1) [LEVEL -0.20 TO LEVEL +0.950]

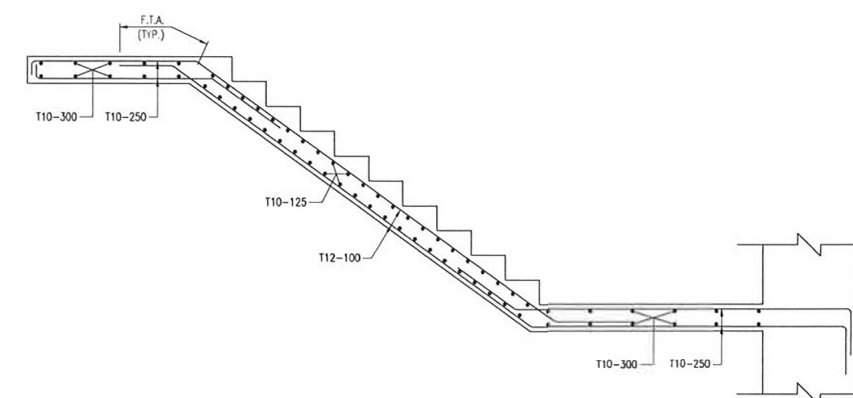

R.C. DETAIL OF TYPICAL FLIGHT (ST-3 TYPE 3) [LEVEL +1.70 TO LEVEL +3.318]


B.D. REF. No. BD 3/4067/13

NOTES :-


1. ALL DIMENSIONS ARE IN MILLIMETRES AND LEVEL TO BE IN METRE ABOVE PR

NOTES :-



1. ALL DIMENSIONS ARE IN MILLIMETRES AND LEVEL TO BE IN METRE ABOVE PRINCIPAL DATUM (m.p.d.)
2. FOR GENERAL NOTES AND TYPICAL DETAILS REFER TO DRAWING NO. CS1591-GN001 TO GN008.

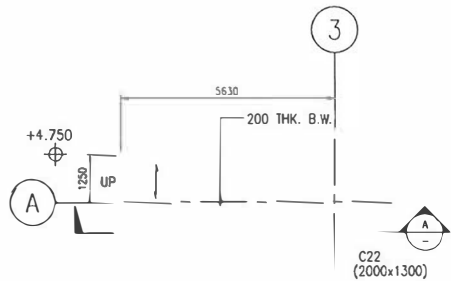

STAIRCASE ST-5 PLAN AT G/F 1:100

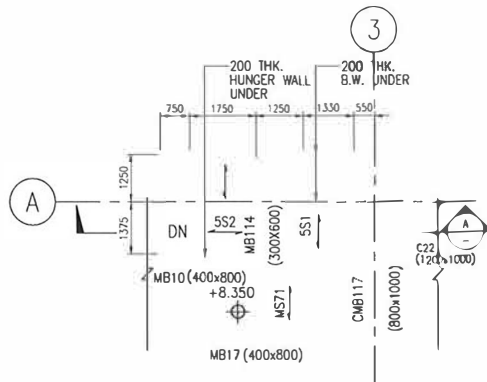

STAIRCASE ST-5 PLAN AT ZM/F 1:100

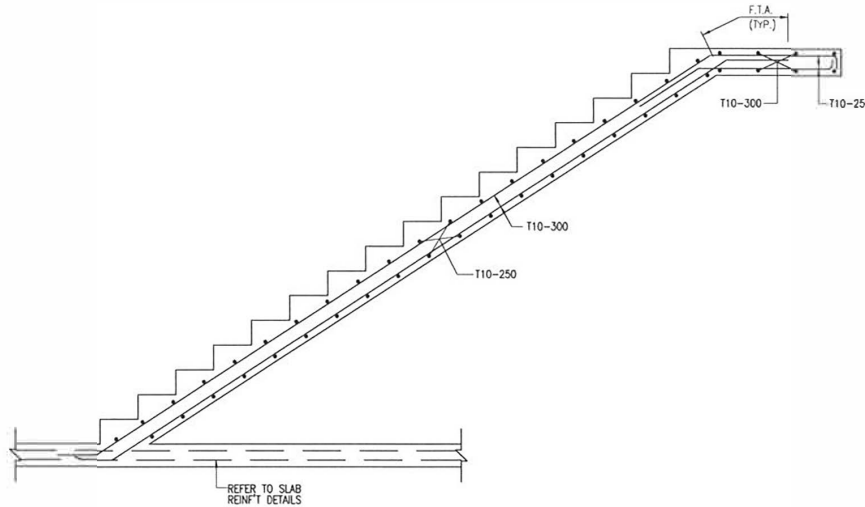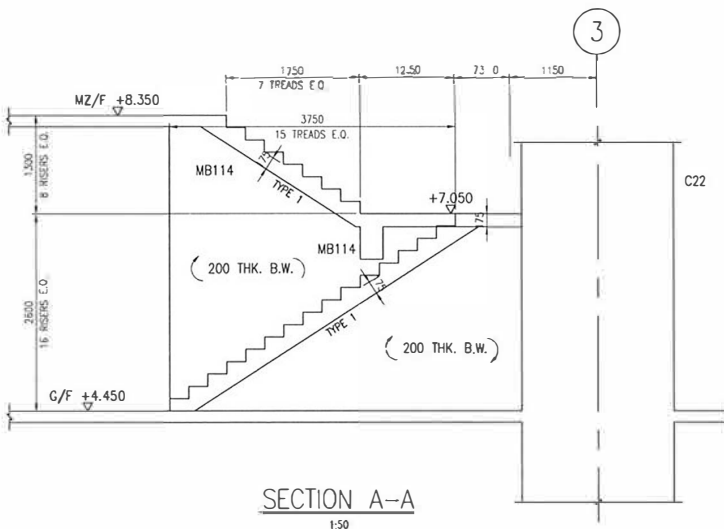

R.C. DETAIL OF TYPICAL FLIGHT
(ST-5 TYPE 1)
[LEVEL +4.450 TO LEVEL +7.050]

BD RE-SUBMISSION	A	19/03/15	AT
BD 1ST SUBMISSION	-	05/12/14	AT
REVISIONS TO DRAWING	No.	DATE	BY

IMPORTANT: DO NOT SCALE THIS DRAWING
ALL DIMENSIONS SHOULD BE CHECKED ON SITE

PROJECT
REDEVELOPMENT OF BLOCK X
THE HONG KONG POLYTECHNIC
UNIVERSITY HONG HON, KOWLOON

CUEN

TITLE
PLAN AND SECTION
R.C. DETAILS OF STAIRCASE
ST-5

PROJECT NO.	DRG. NO.	DATE	REV.
CS1591	CS1591-SC005	11/11/2014	A
SCALE	DESIGNED	DRAWN	CHECKED
1:100			APPROVED

THE OWNERSHIP OF THE COPYRIGHT IN THIS DRAWING IS RETAINED BY
MEMBERSHIP (P.L.C.) LTD. WHOSE CONSENT MUST BE OBTAINED BEFORE ANY USE
OR REPRODUCTION OF THE DRAWING OR ANY PART THEREOF CAN BE MADE


ARCHITECT

STRUCTURAL & GEOTECHNICAL ENGINEER


BUILDING SERVICE

NOTES :-



1. ALL DIMENSIONS ARE IN MILLIMETRES AND LEVEL TO BE IN METRE ABOVE PRINCIPAL DATUM (mPD.)
2. FOR GENERAL NOTES AND TYPICAL DETAILS REFER TO DRAWING NO. CS1591-GN001 TO GN008.

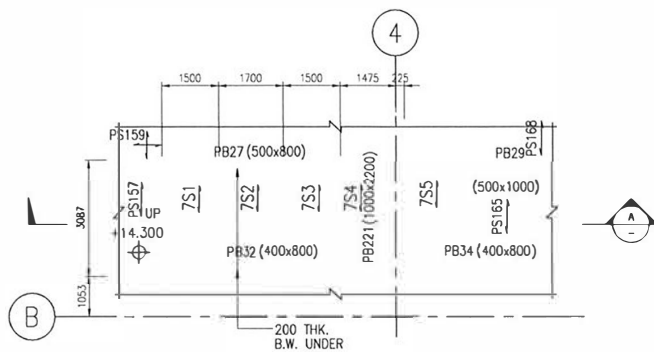

STAIRCASE ST-7 PLAN AT P/F 1:100

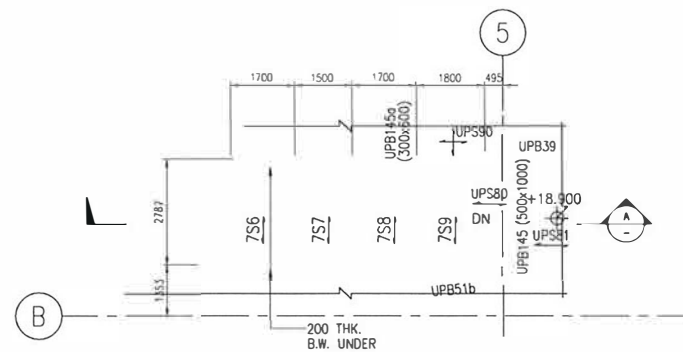

STAIRCASE ST-7 PLAN AT UP/F 1:100

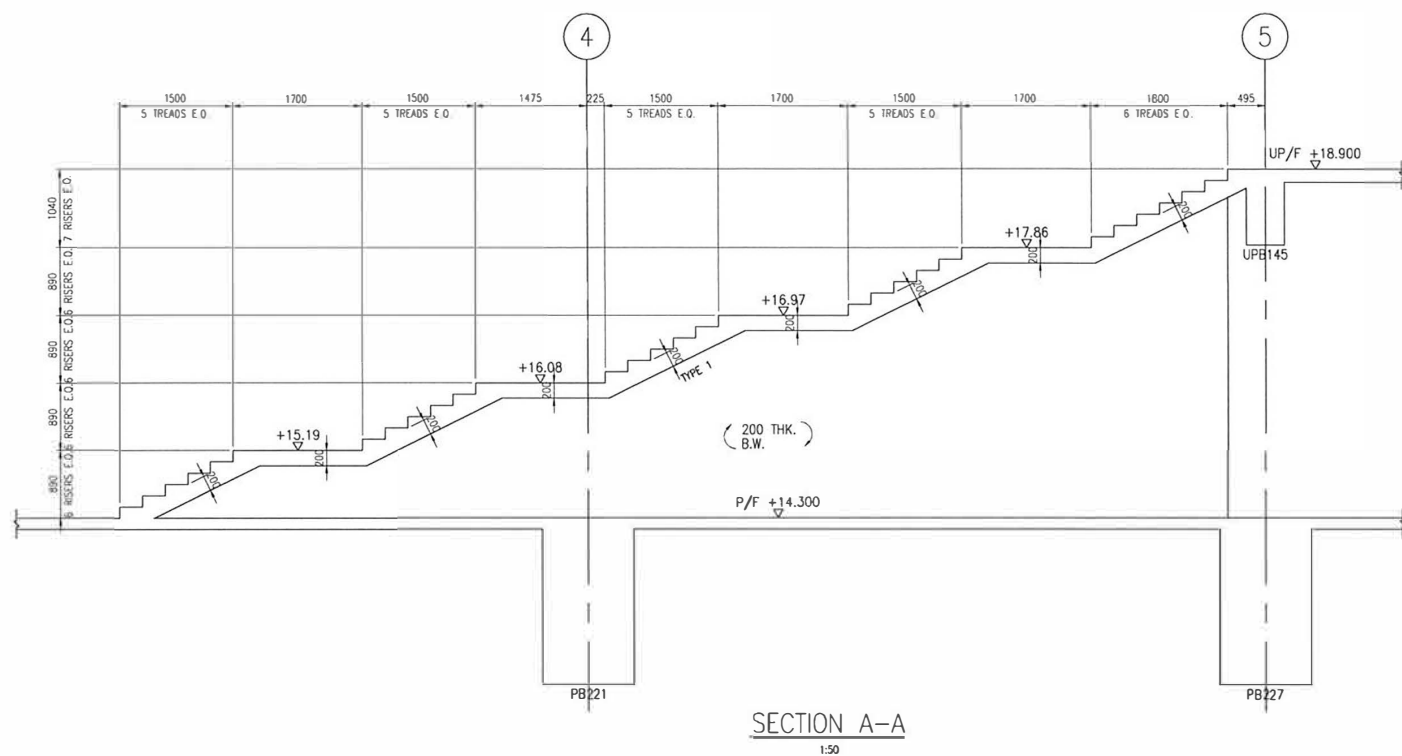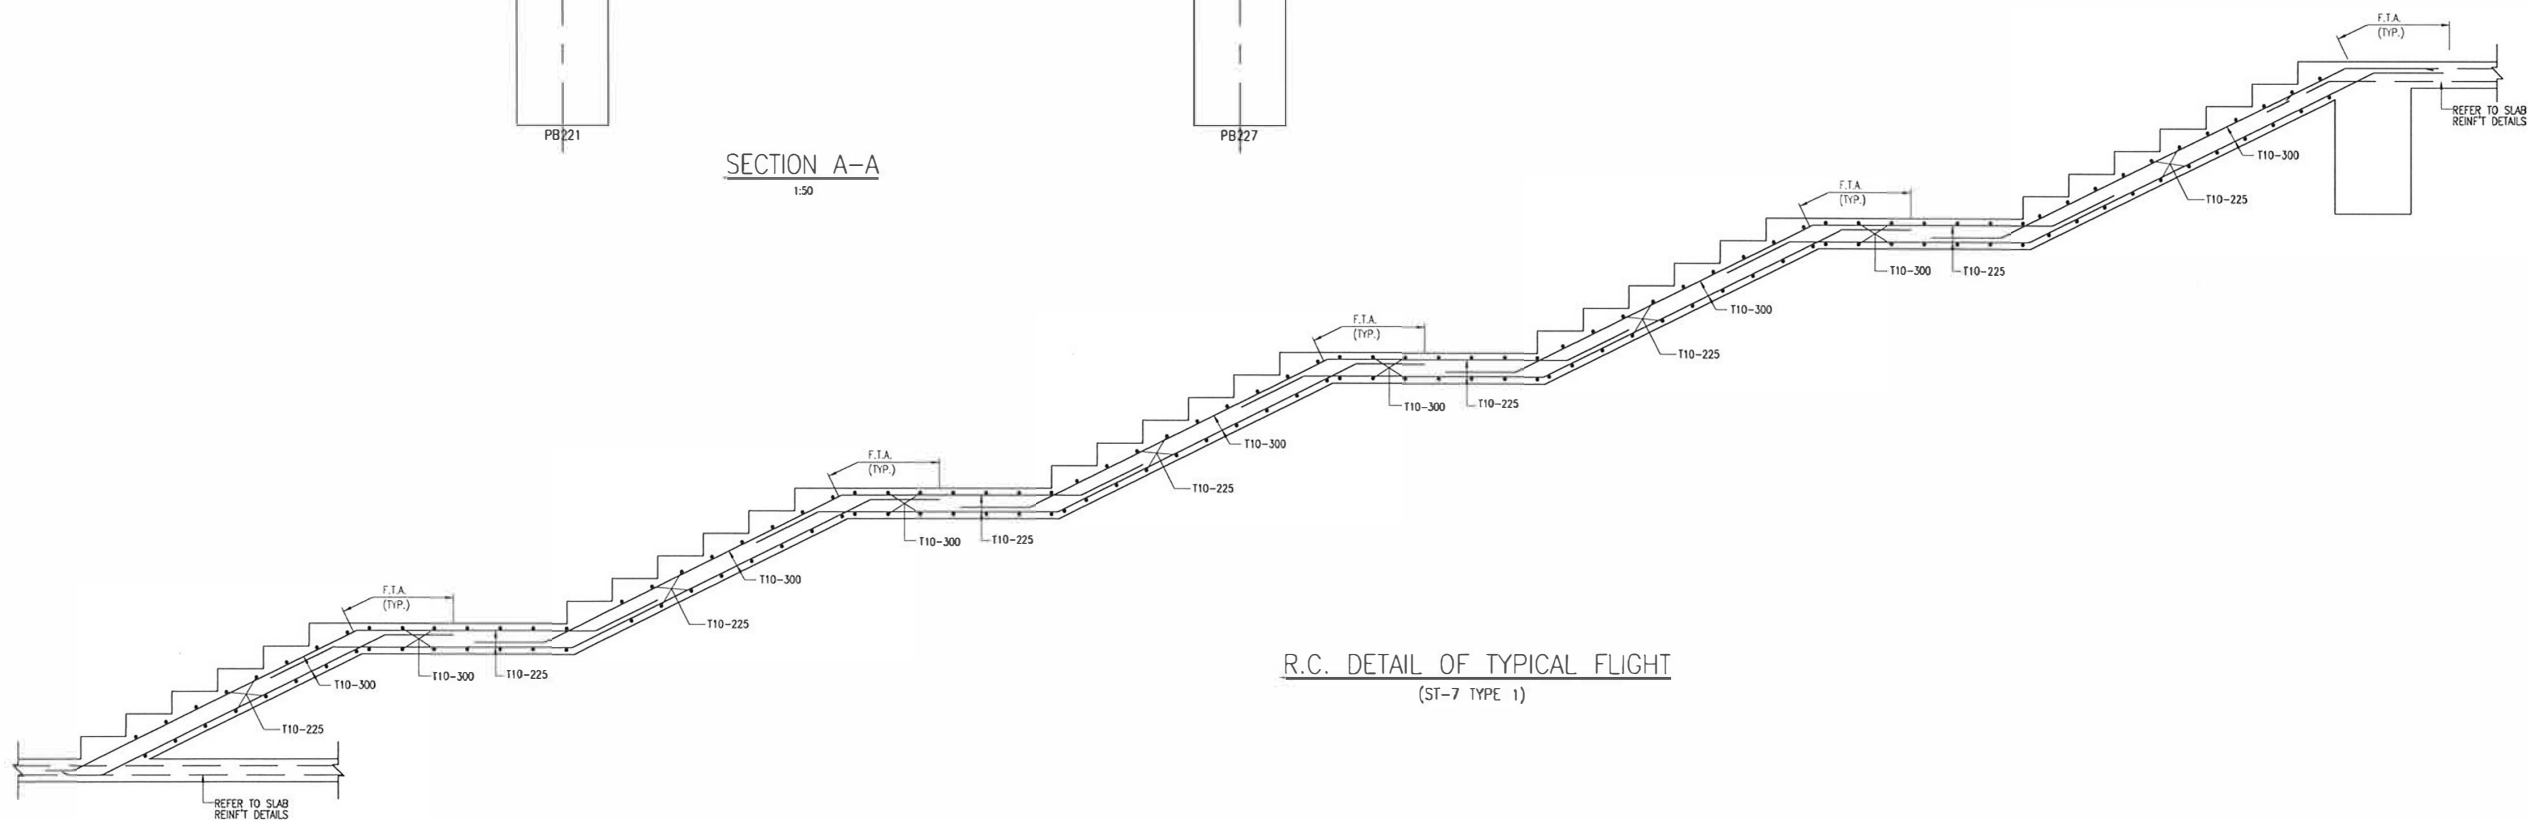SECTION A-A
1:50R.C. DETAIL OF TYPICAL FLIGHT
(ST-7 TYPE 1)

BD RE-SUBMISSION	A	19/03/15	AT
BD 1ST SUBMISSION	-	05/12/14	AT
REVISIONS TO DRAWING	No.	DATE	BY

IMPORTANT: DO NOT SCALE THIS DRAWING
ALL DIMENSIONS SHOULD BE CHECKED ON SITE

PROJECT
REDEVELOPMENT OF BLOCK X
THE HONG KONG POLYTECHNIC
UNIVERSITY HONG HONG, KOWLOON

CUEN

TITLE

PLAN AND SECTION
R.C. DETAILS OF STAIRCASE
ST-7







PROJECT NO.	ORG. NO.	DATE	REV.	
CS1591	CS1591-SC007	11/11/2014	A	
SCALE	DESIGNED	DRAWN	CHECKED	APPROVED
1:100				

THE OWNERSHIP OF THE COPYRIGHT IN THIS DRAWING IS RETAINED BY
HEWLETT (H.K.) LTD. WHOSE CONSENT MUST BE OBTAINED BEFORE ANY USE
OR REPRODUCTION OF THE DRAWING OR ANY PART THEREOF CAN BE MADE

ARCHITECT

STRUCTURAL & GEOTECHNICAL ENGINEER

BUILDING SERVICE

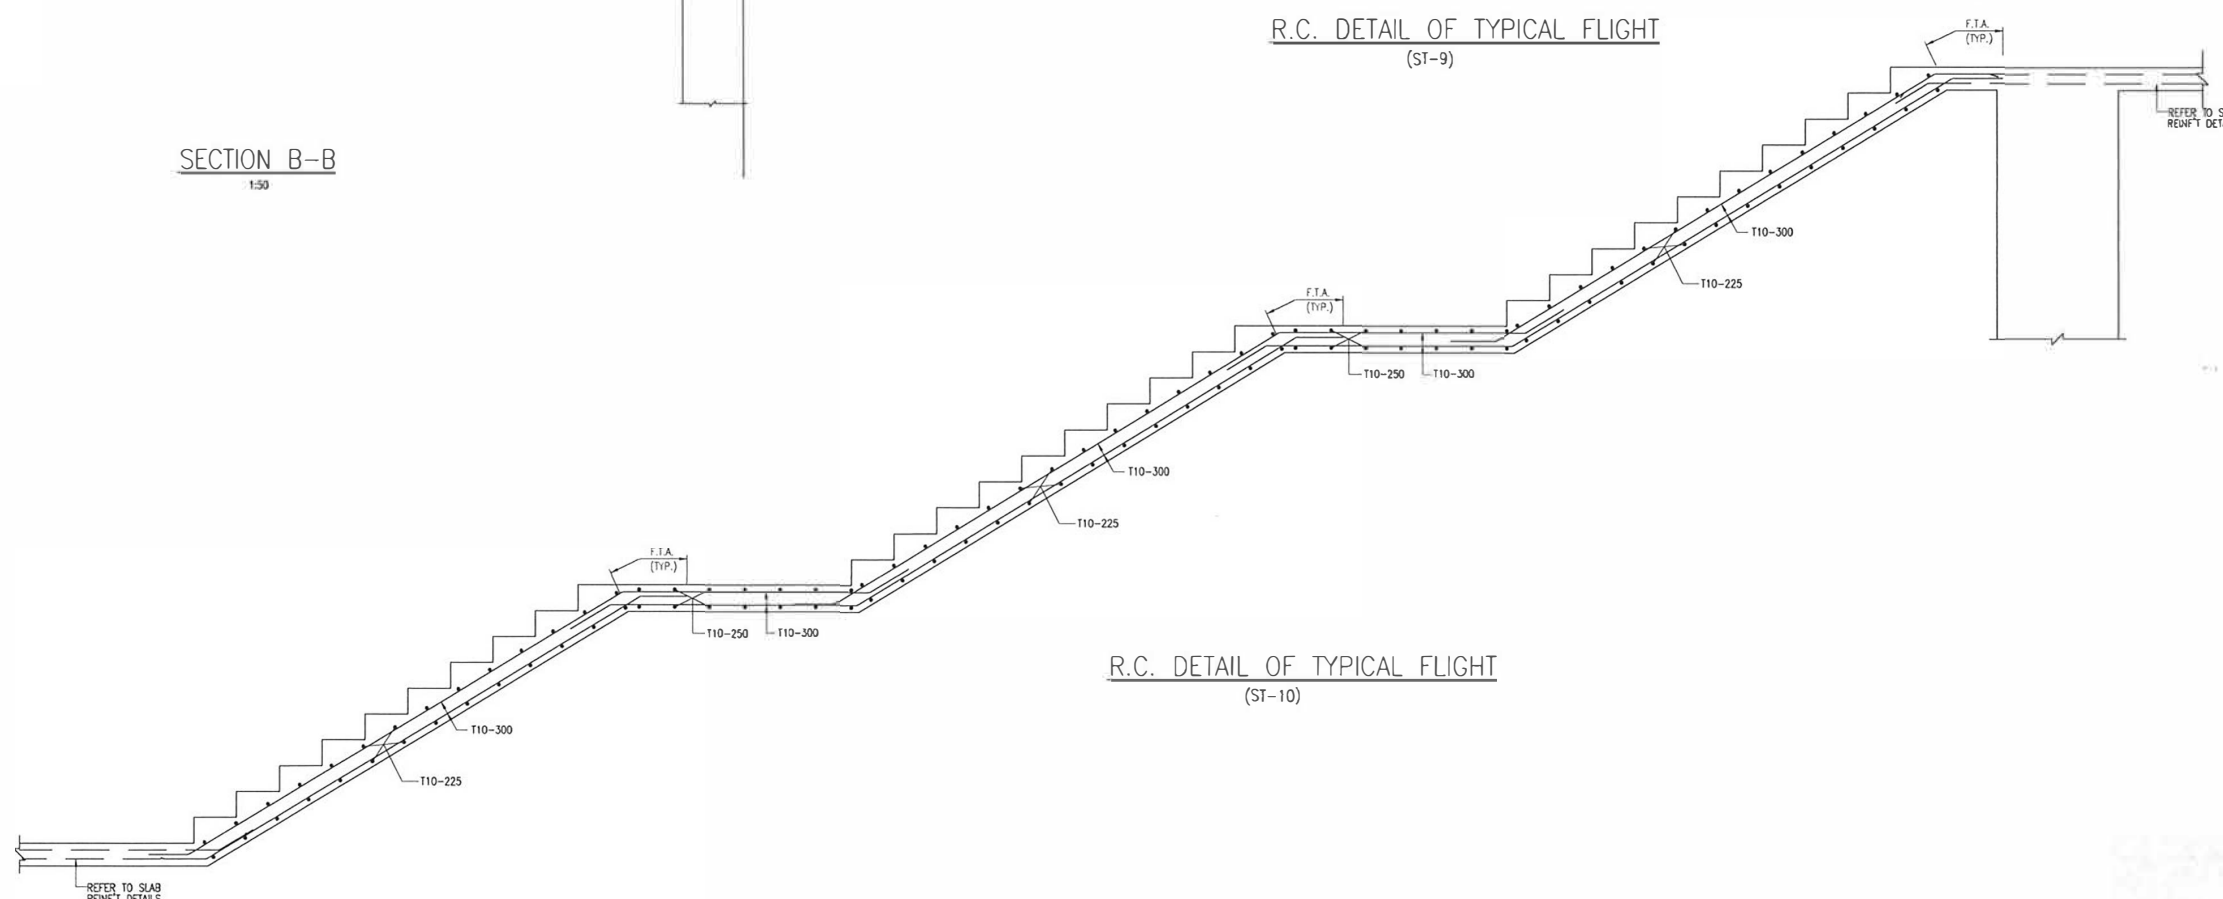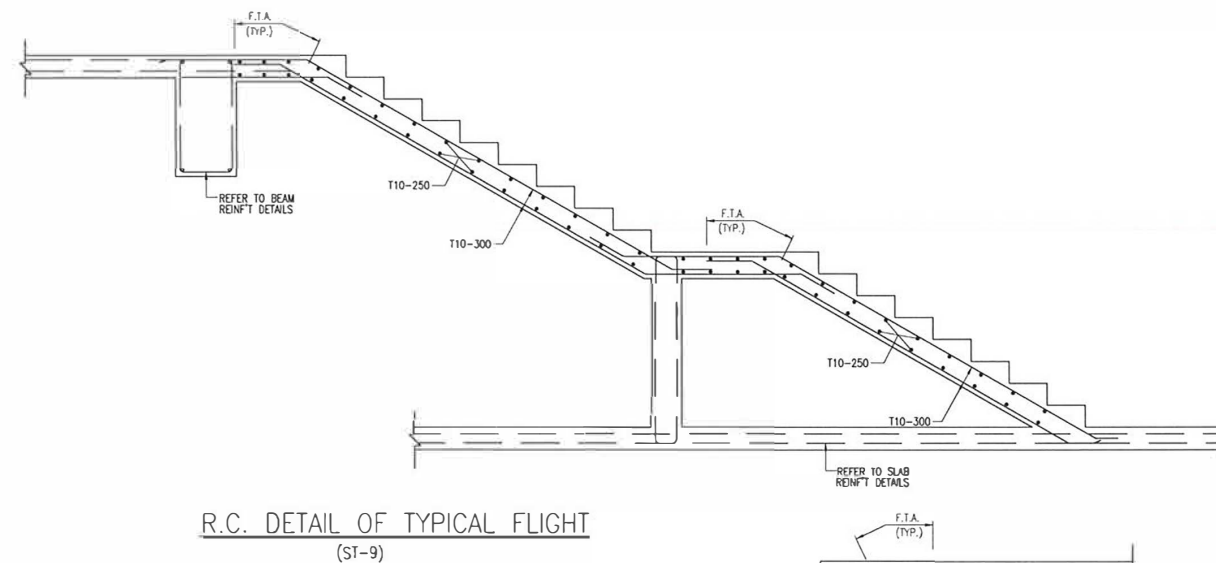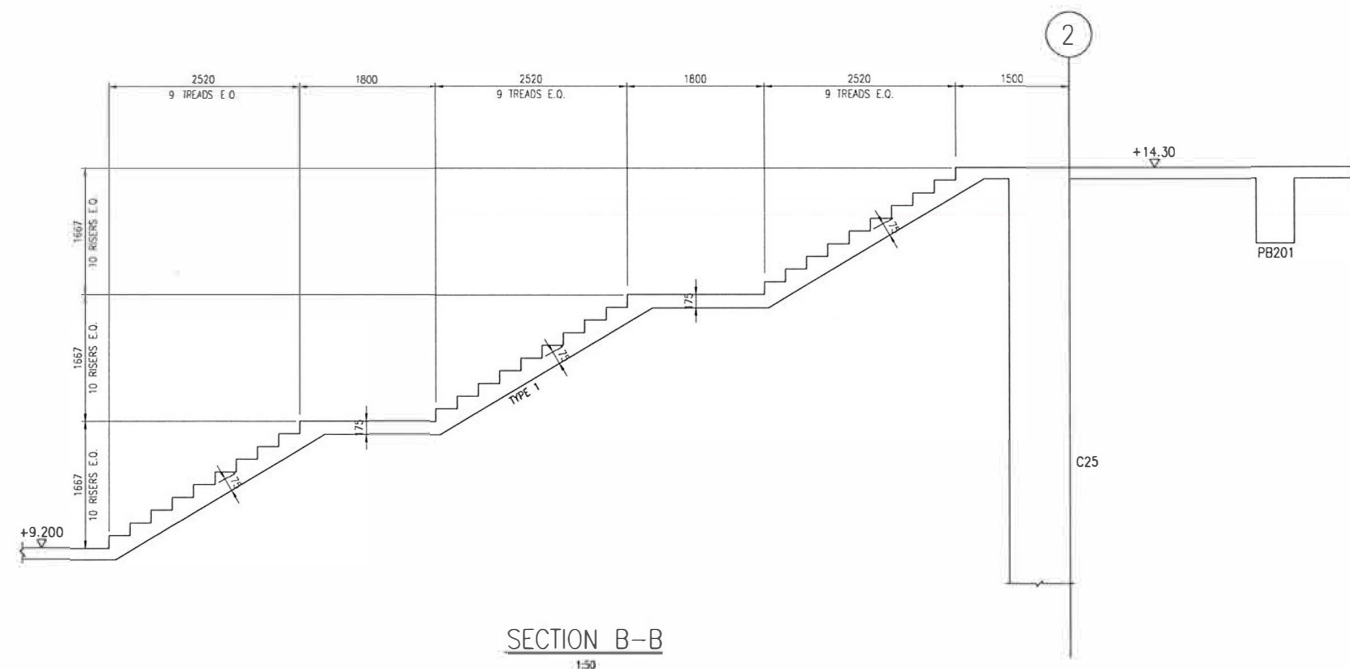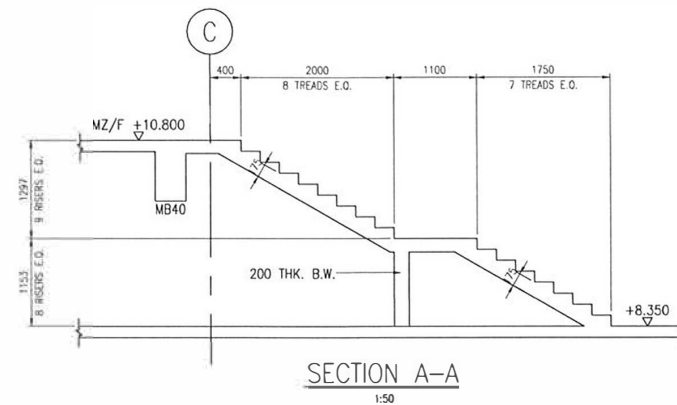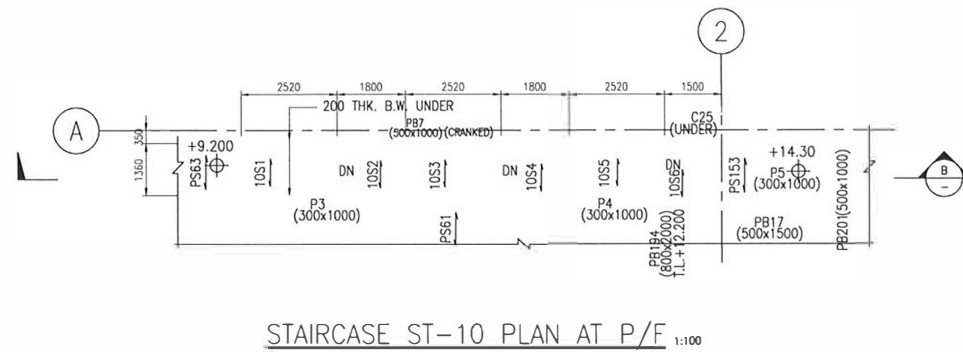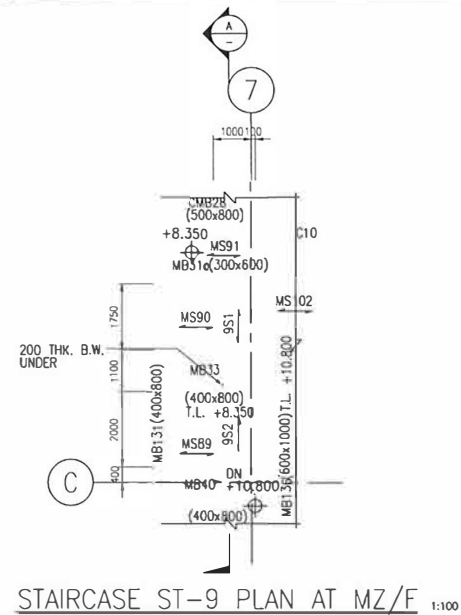

B.D. REF. No. BD 3/4067/13

NOTES :-

1. ALL DIMENSIONS ARE IN MILLIMETRES AND LEVEL TO BE IN METRE ABOVE PRINCIPAL DATUM (M.P.D.)
2. FOR GENERAL NOTES AND TYPICAL DETAILS REFER TO DRAWING NO. CS1591-GN001 TO GN008.

BD RE-SUBMISSION	A	19/03/15	AT
BD 1ST SUBMISSION	-	05/12/14	AT
REVISIONS TO DRAWING	No.	DATE	BY

IMPORTANT: DO NOT SCALE THIS DRAWING
ALL DIMENSIONS SHOULD BE CHECKED ON SITE

PROJECT
REDEVELOPMENT OF BLOCK X
THE HONG KONG POLYTECHNIC
UNIVERSITY HONG HONG, KOWLOON

CLIENT

TITLE
PLAN AND SECTION
R.C. DETAILS OF STAIRCASE
ST-9 AND ST-10

PROJECT NO.	DRG. NO.	DATE	REV.
CS1591	CS1591-SC009	11/11/2014	A
SCALE	DESIGNED	DRAWN	CHECKED
1:100			

THE OWNERSHIP OF THE COPYRIGHT IN THIS DRAWING IS RETAINED BY
MEASUREMENT (H.K.) LTD. WRITING CONSENT MUST BE OBTAINED BEFORE ANY USE
OR REPRODUCTION OF THE DRAWING OR ANY PART THEREOF CAN BE MADE

ARCHITECT

STRUCTURAL & GEOTECHNICAL ENGINEER

BUILDING SERVICE

