

B.D.REFERENCE

F.S.D.REFERENCE

W.W.O.REFERENCE

DO NOT SCALE DRAWINGS. ALL DIMENSIONS SHALL BE VERIFIED ON SITE.

NOTE

NO	DESCRIPTION	DATE	DWN
	NAME AND DESIGNATION	INITIAL	DATE
APPROVED	Approver		
CHECKED	Checker		
DESIGNED	Designer		
DRAWN	Author		

PROJECT

DRAWING TITLE

NEW HOISTING BEAMS PLAN

PROJECT NUMBER


P19031

SCALE



DRAWING NO.

P19031/P1

REV

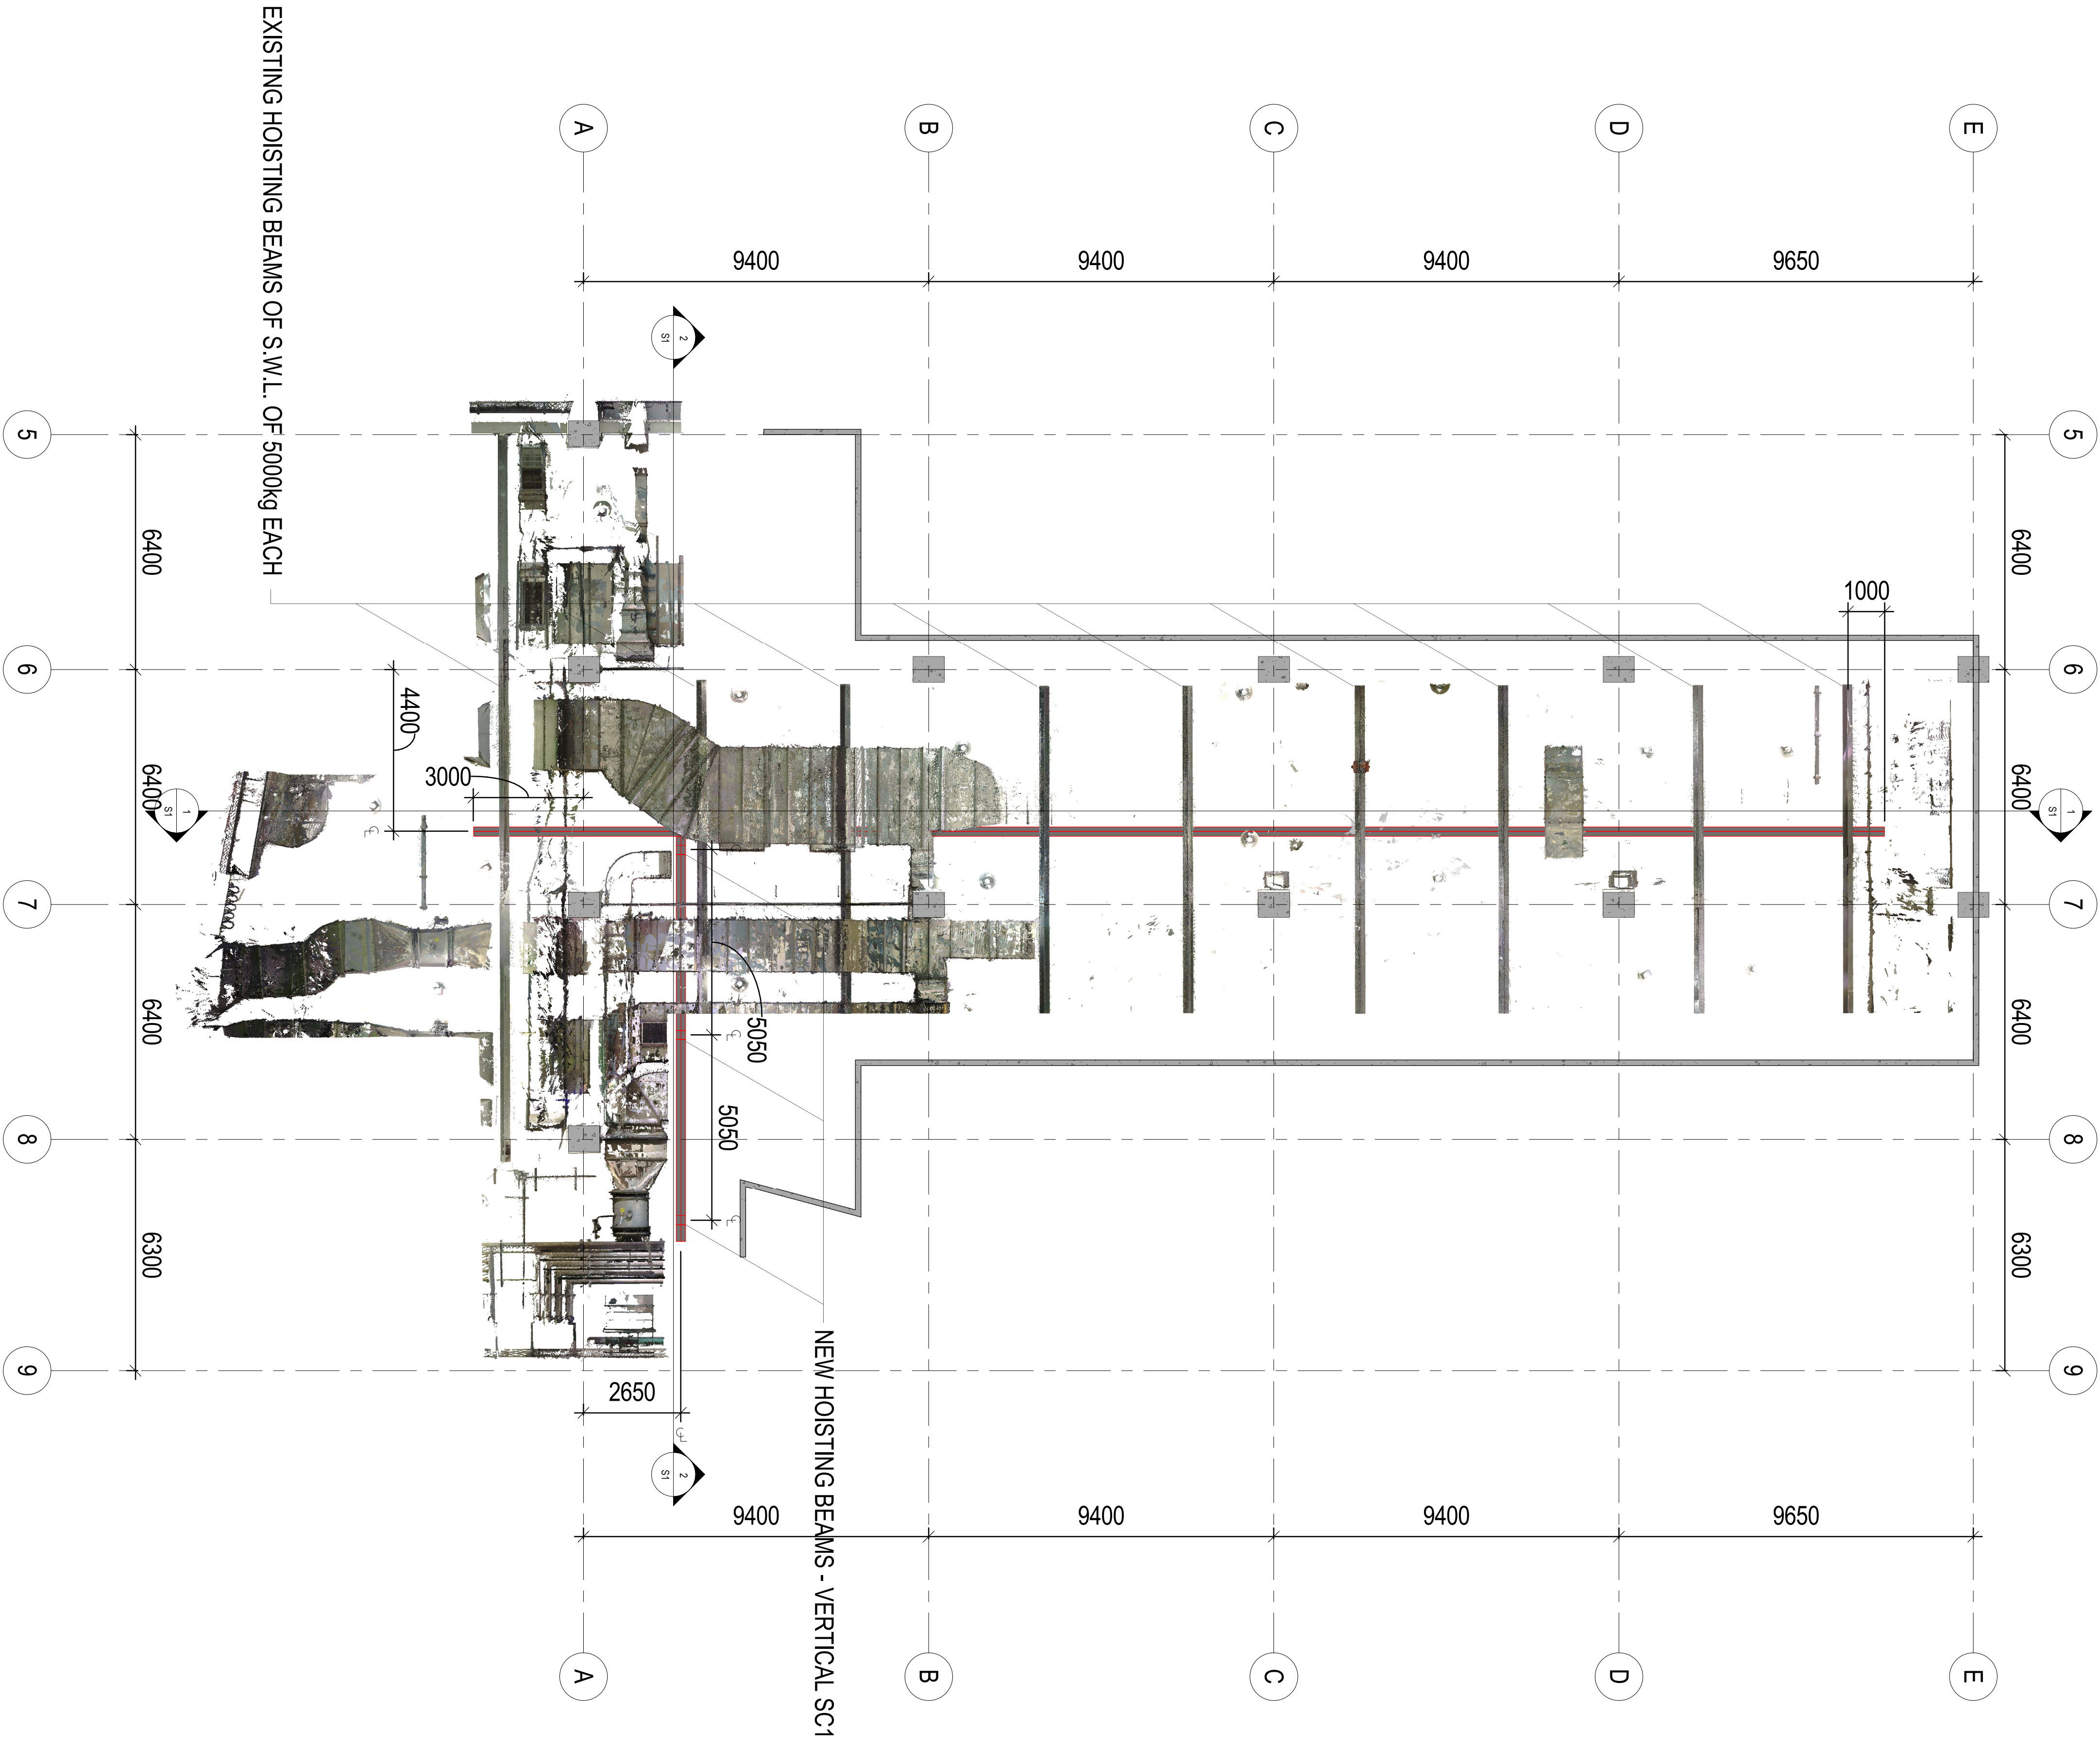

1/F+53.5
1 : 100

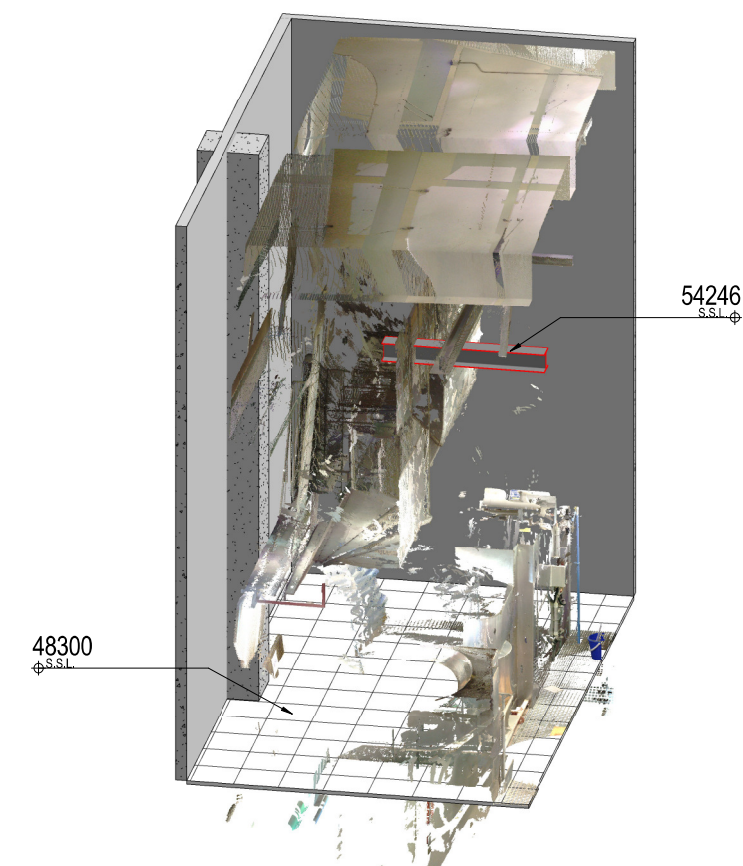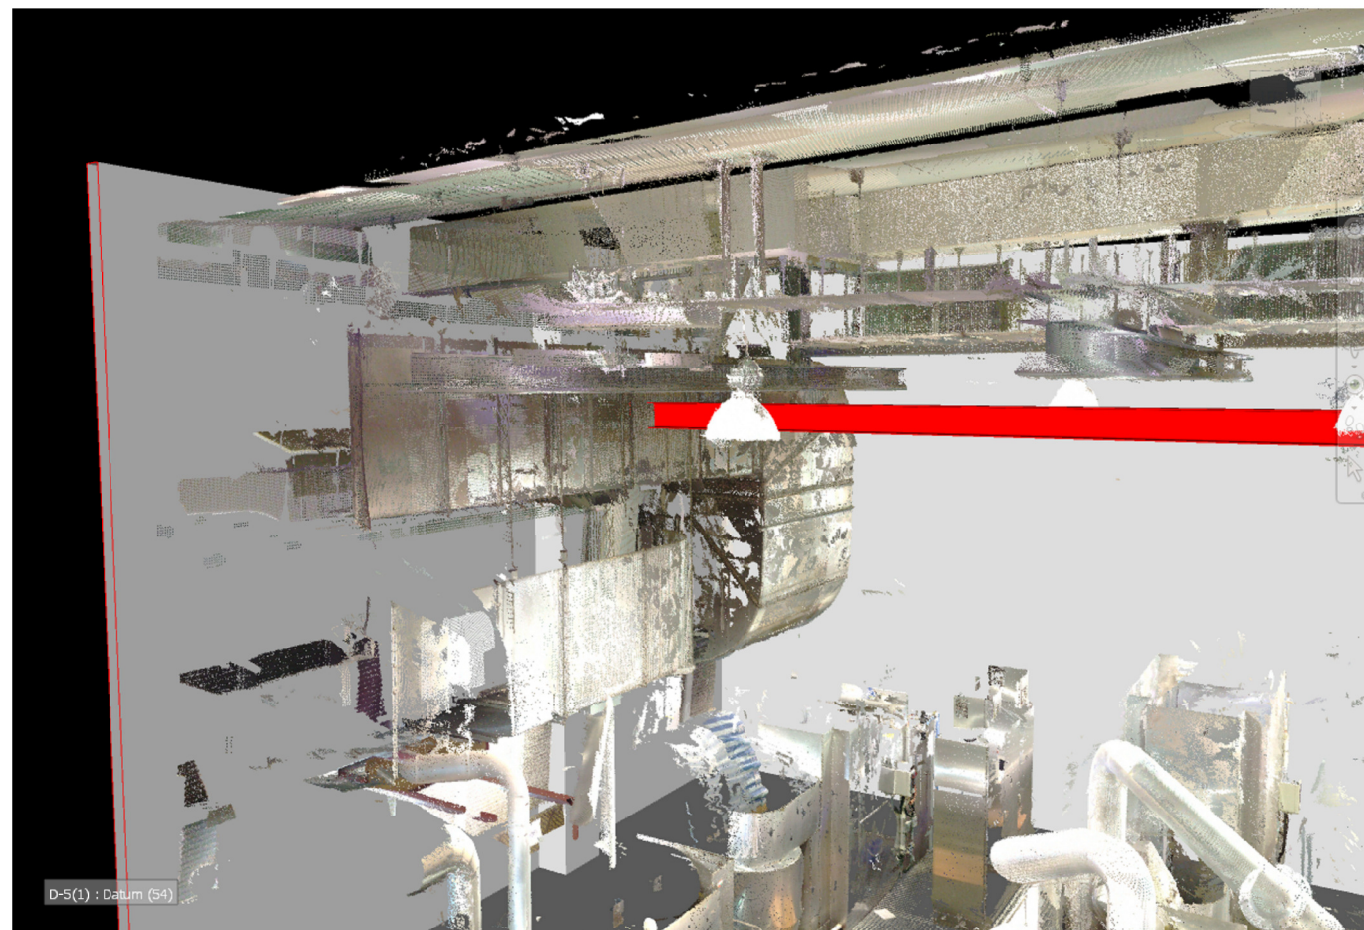


2 3D-Clash 1




1 Section 1 - Callout 1
1 : 50

B.D.REFERENCE					
F.S.D.REFERENCE					
W.W.O.REFERENCE					
DO NOT SCALE DRAWINGS. ALL DIMENSIONS SHALL BE VERIFIED ON SITE.					
NOTE					
NO	DESCRIPTION				DATE
	NAME AND DESIGNATION	INITIAL	DATE		DW
APPROVED	Approver				
CHECKED	Checker				
DESIGNED	Designer				
DRAWN	Author				
PROJECT					
DRAWING TITLE					
CALLOUT & 3D VIEW					
PROJECT NUMBER		P19031			
SCALE					
DRAWING NO.					REV
P19031/C1					

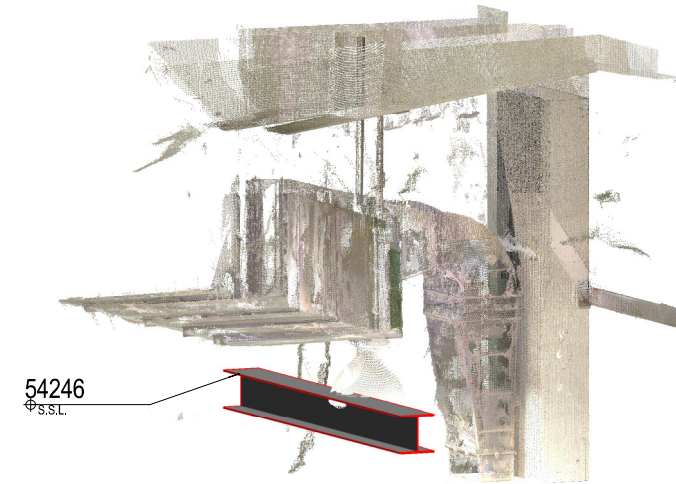

2 3D-Clash 2

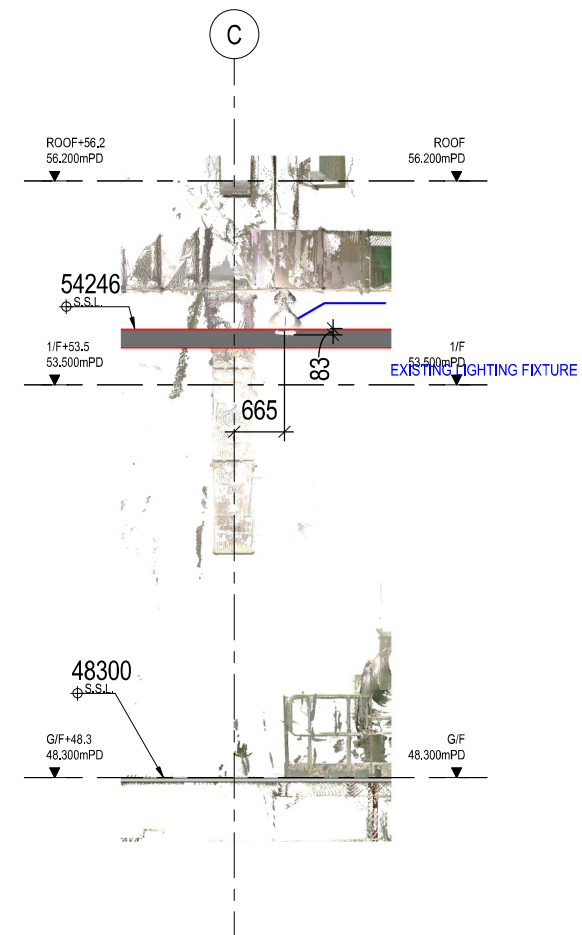

1 Section 1 - Callout 2
1 : 50

B.D.REFERENCE					
F.S.D.REFERENCE					
W.W.O.REFERENCE					
DO NOT SCALE DRAWINGS. ALL DIMENSIONS SHALL BE VERIFIED ON SITE.					
NOTE					
NO	DESCRIPTION			DATE	DWN
	NAME AND DESIGNATION		INITIAL	DATE	
APPROVED	Approver				
CHECKED	Checker				
DESIGNED	Designer				
DRAWN	Author				
PROJECT					
DRAWING TITLE					
CALLOUT & 3D VIEW					
PROJECT NUMBER			P19031		
SCALE					
DRAWING NO.			REV		
P19031/C2					

