


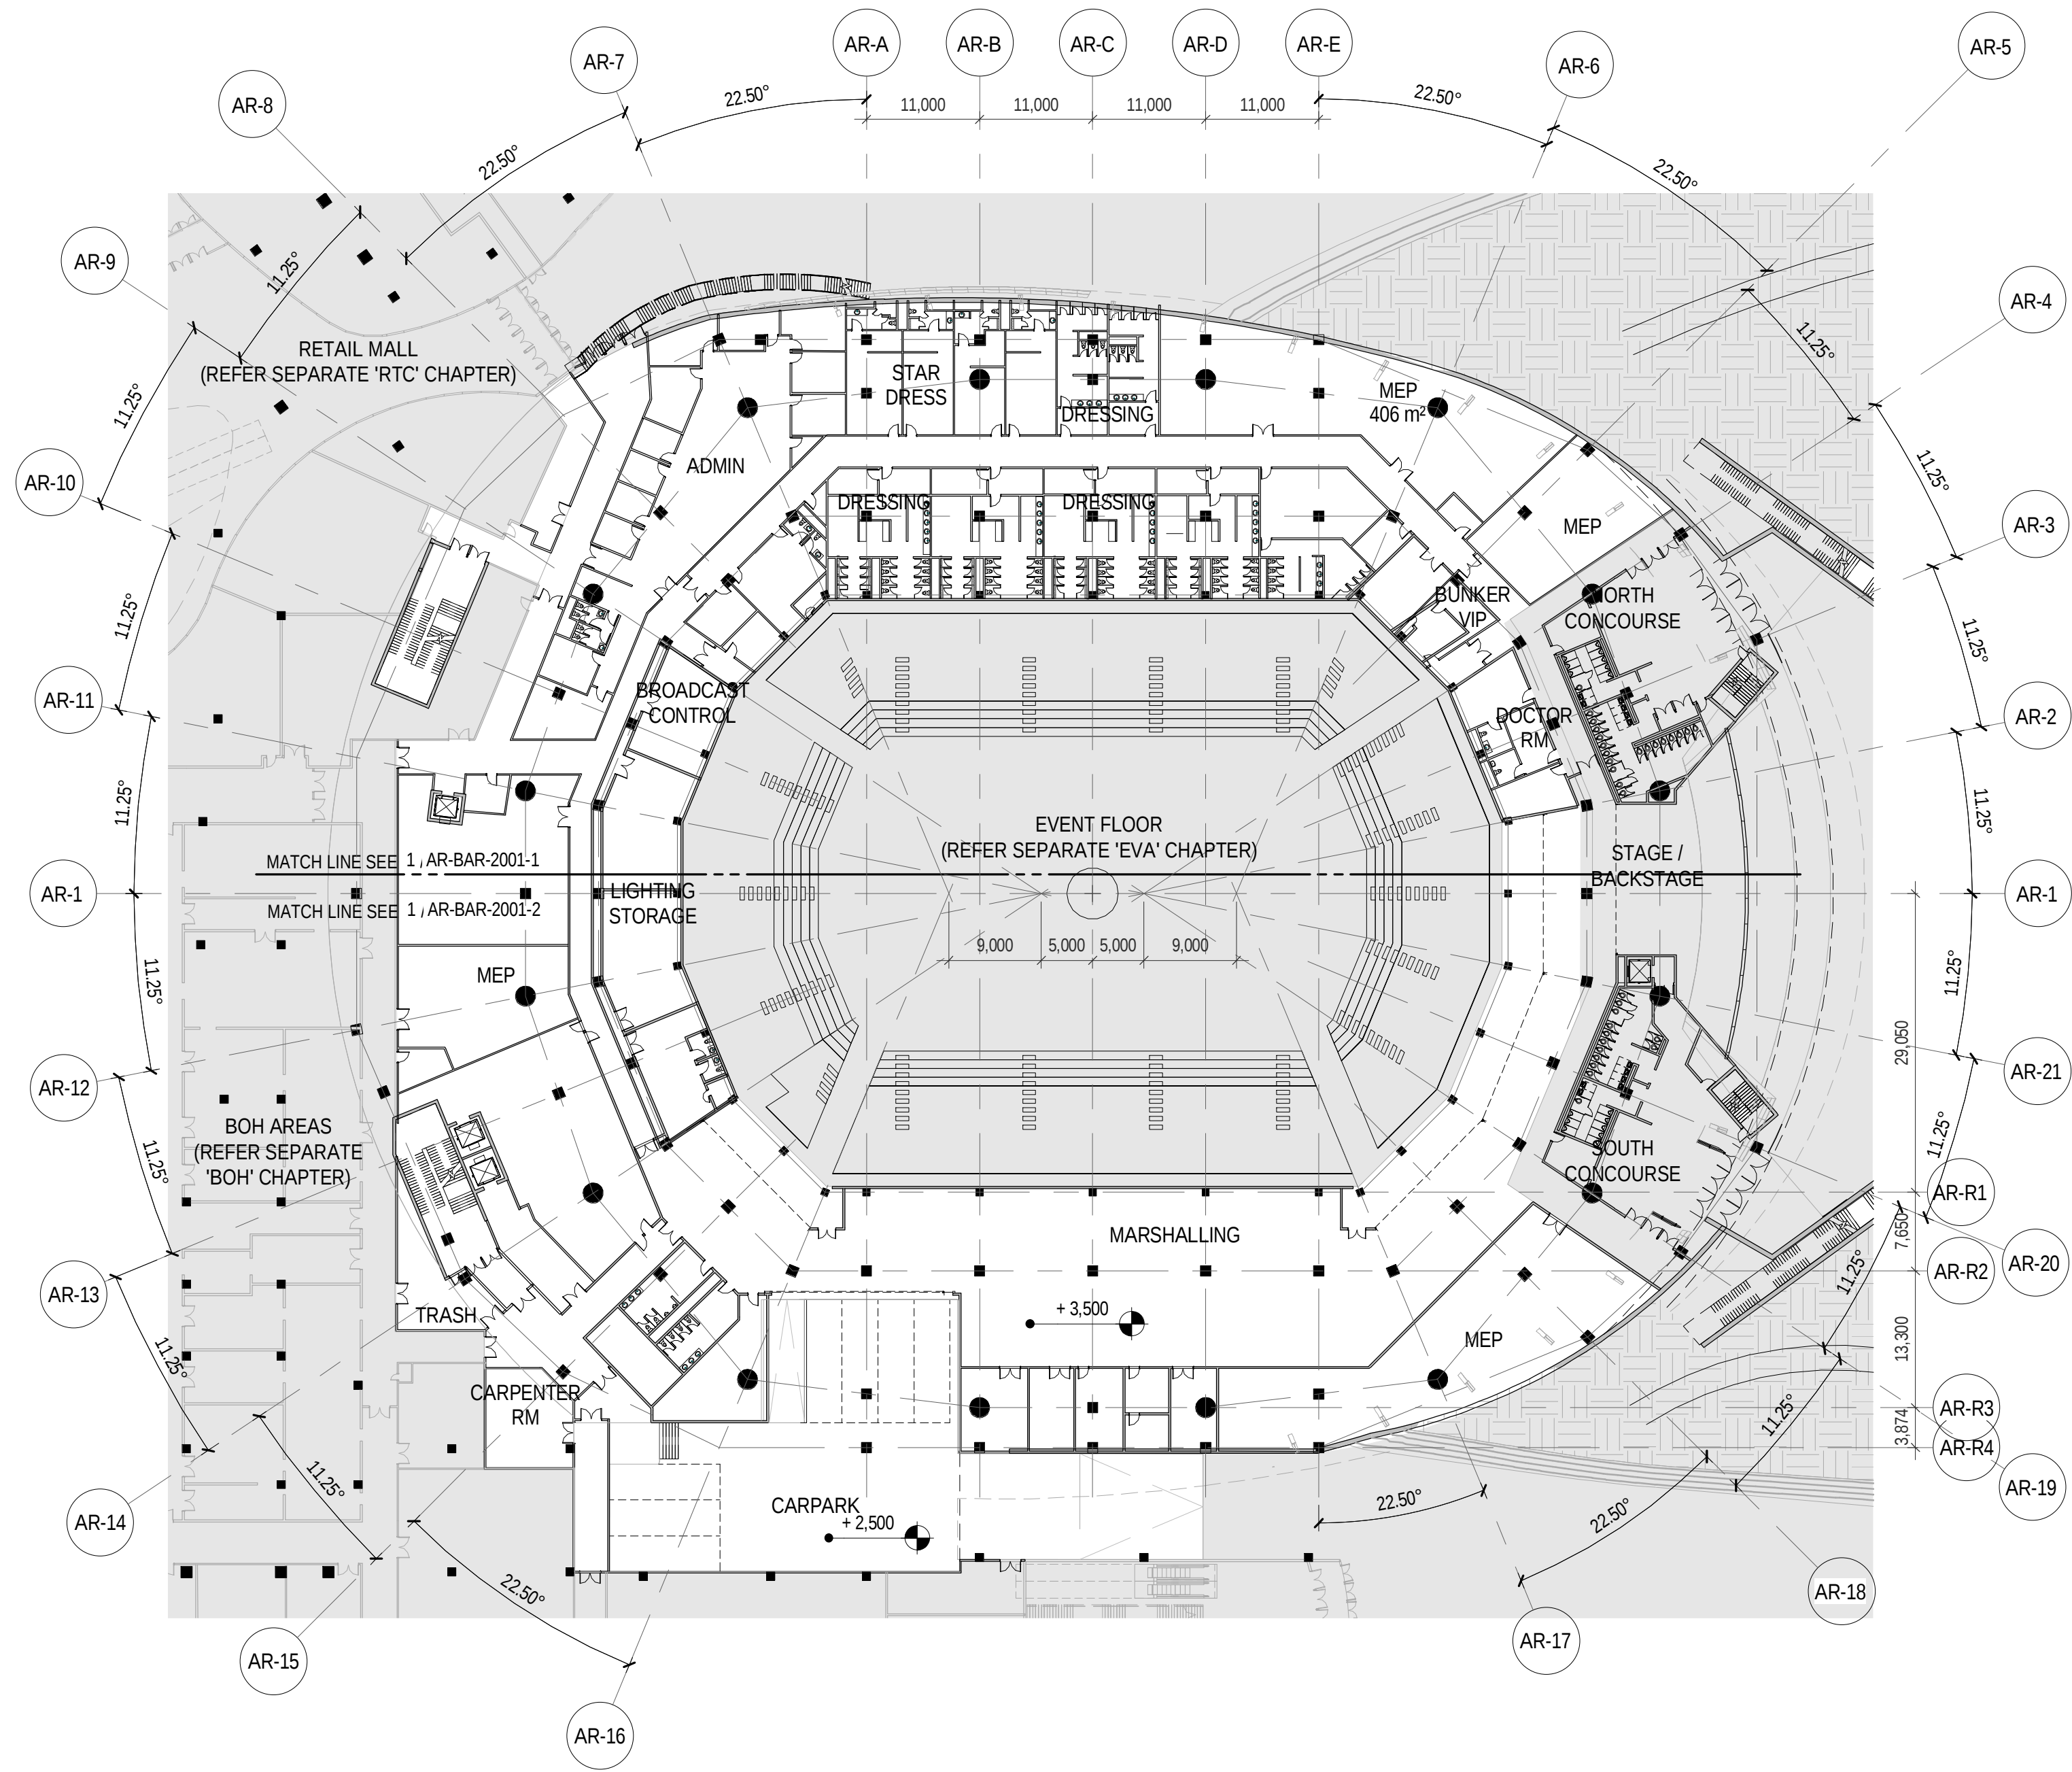

INCHEON - REPUBLIC OF KOREA

PROJECT NUMBER
170031-00

	11 AUG 2017	DD PROGRESS SET
C	05/18/2017	
B	05/05/2017	
A	03/17/2017	
REV.	DATE	DESCRIPTION


DRAWING TITLE

BOH (EVENT ARENA) -
ENLARGED PLAN - L01 (+3500)

Drawn: Author	Checked: Checker	Approved: Approver	NORTH
SCALE	1 : 500		
ISSUE	11.AUG.2017	SHEET A1	
SEQUENCE	AED-DE-DD-		
DRAWING	AR-BAR-1001		

ALL UNITS ARE IN MILLIMETERS UNLESS NOTED OTHERWISE

AED-DE-DD-AR-BAR-1001

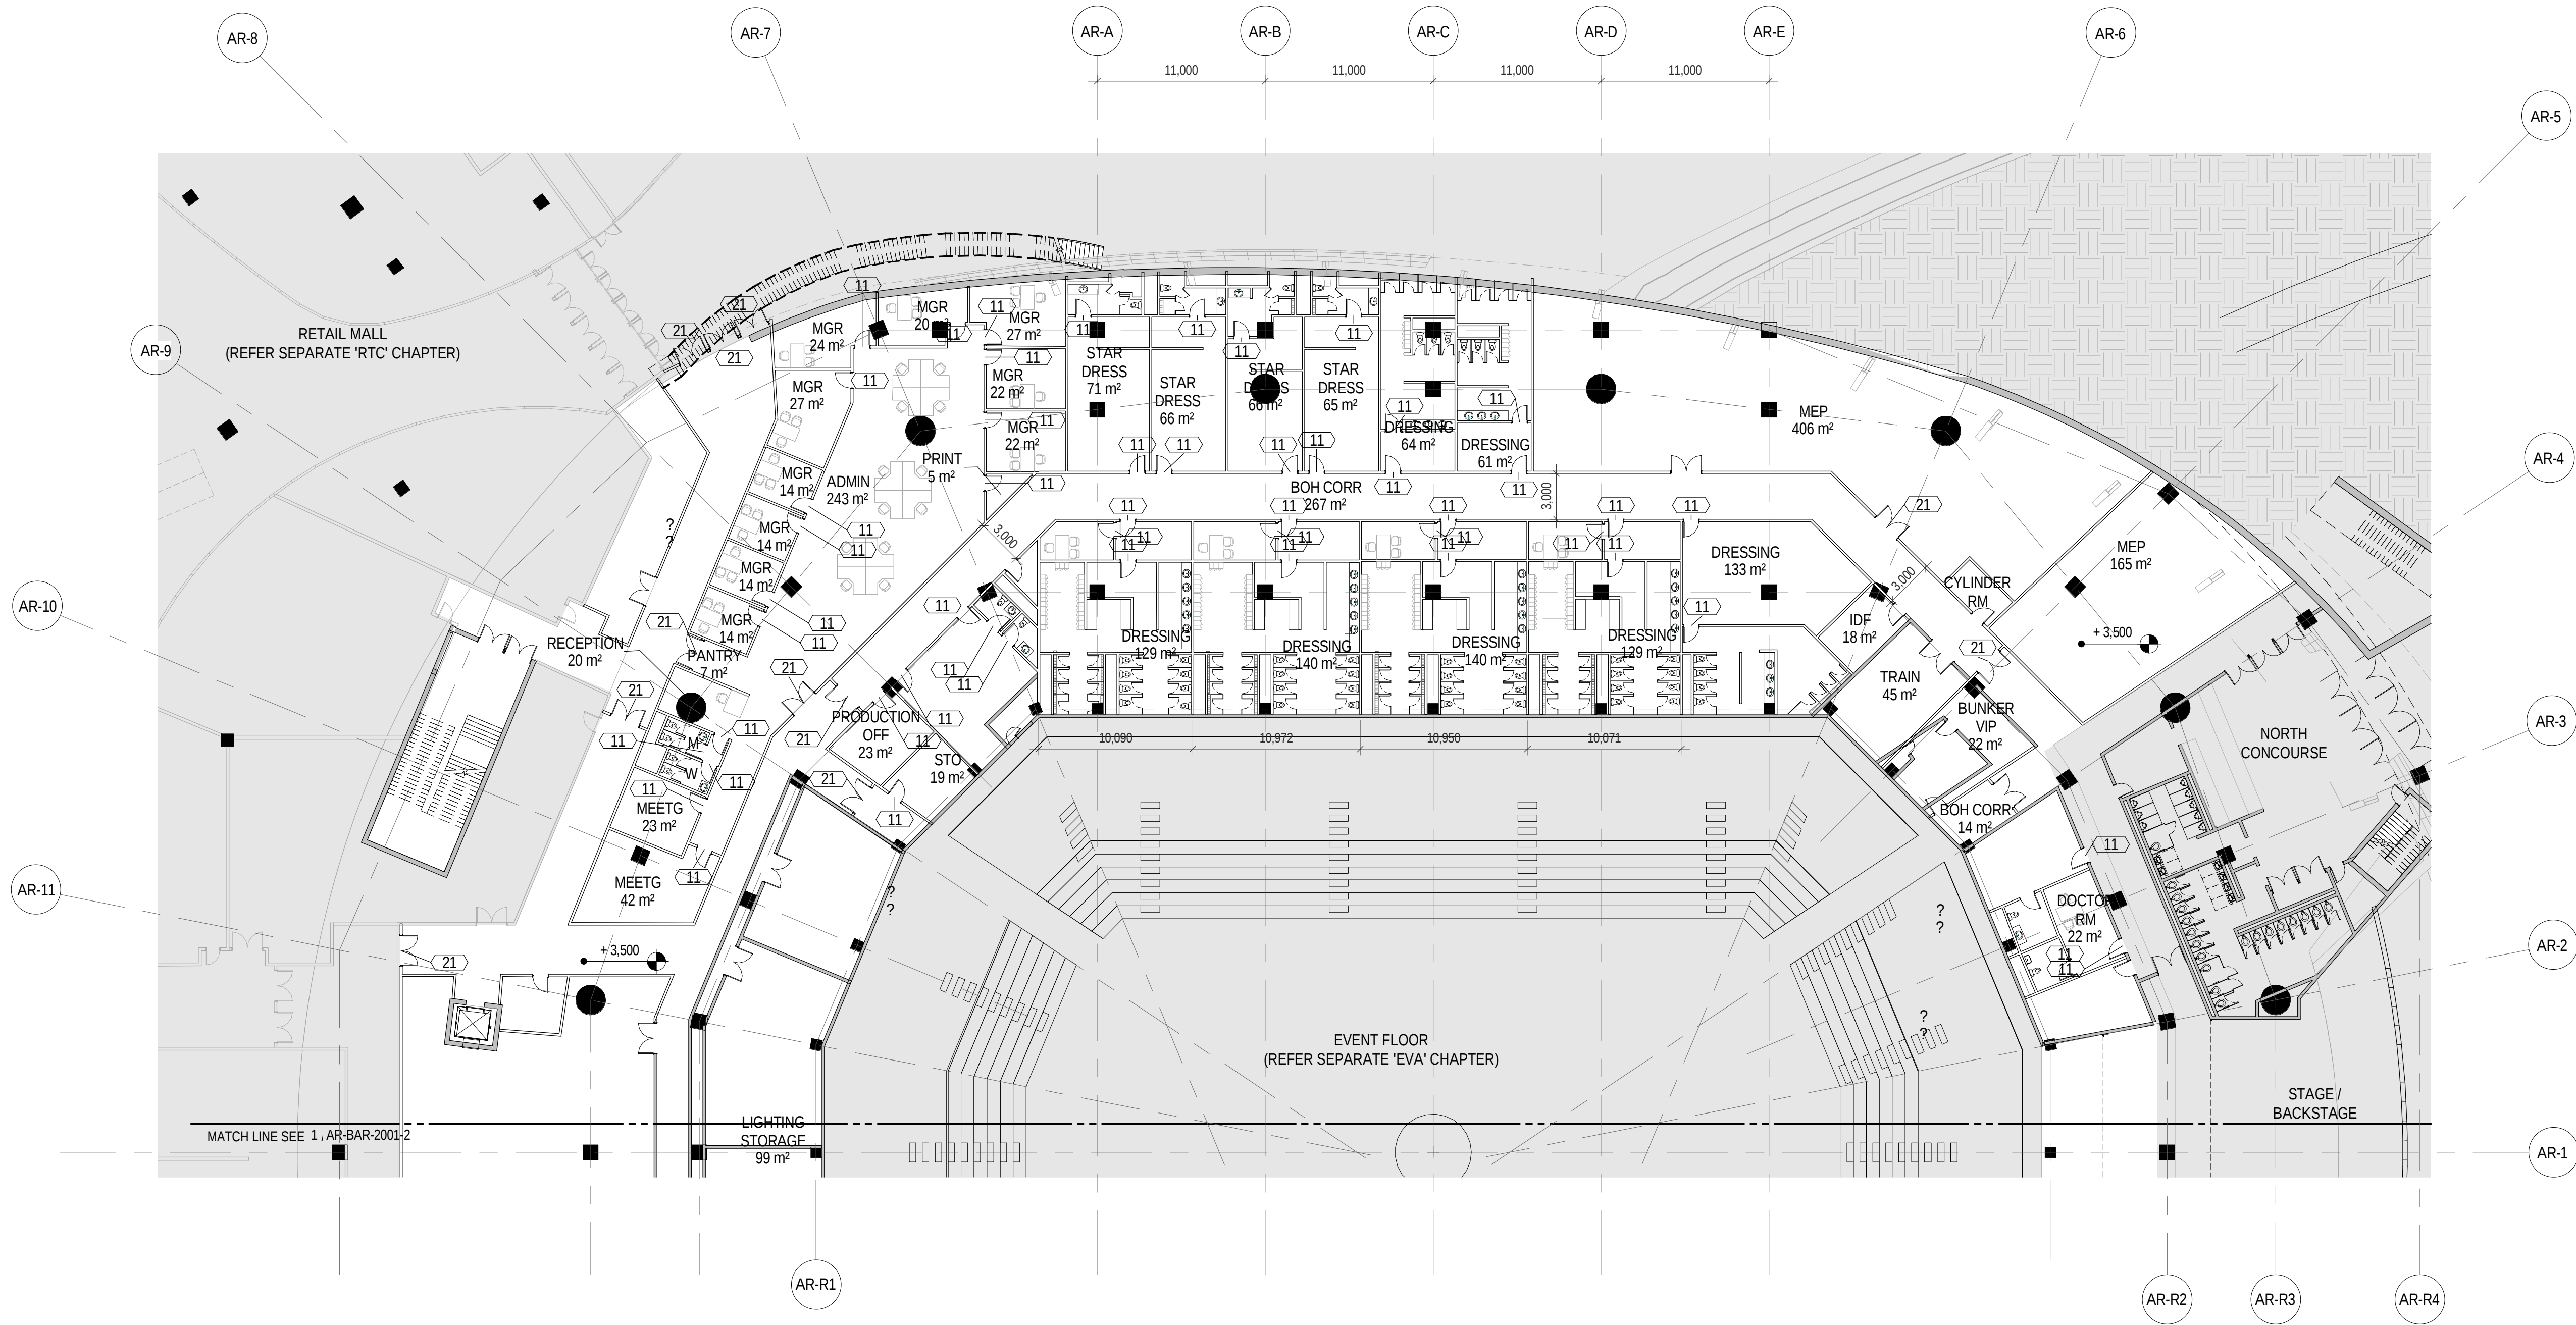

INCHEON - REPUBLIC OF KOREA

PROJECT NUMBER
170031-00

C B A	11 AUG 2017	DD PROGRESS SET
	05/18/2017	
	05/05/2017	
	03/17/2017	
REV.	DATE	DESCRIPTION

DRAWING TITLE


BOH (EVENT ARENA) -
DETAILED PARTIAL PLAN - L01
(+3500) - SHEET 1

Drawn: Author		Checked: Checker	Approved: Approver
SCALE 1 : 250			NORTH
ISSUE	SHEET		
11.AUG.2017	A1		
SEQUENCE			
<u>AED-DE-DD-</u>			
DRAWING			

AR-BAR-2001-1

ALL UNITS ARE IN MILLIMETERS UNLESS NOTED OTHERWISE

AED-DE-DD-AR-BAR-2001-1

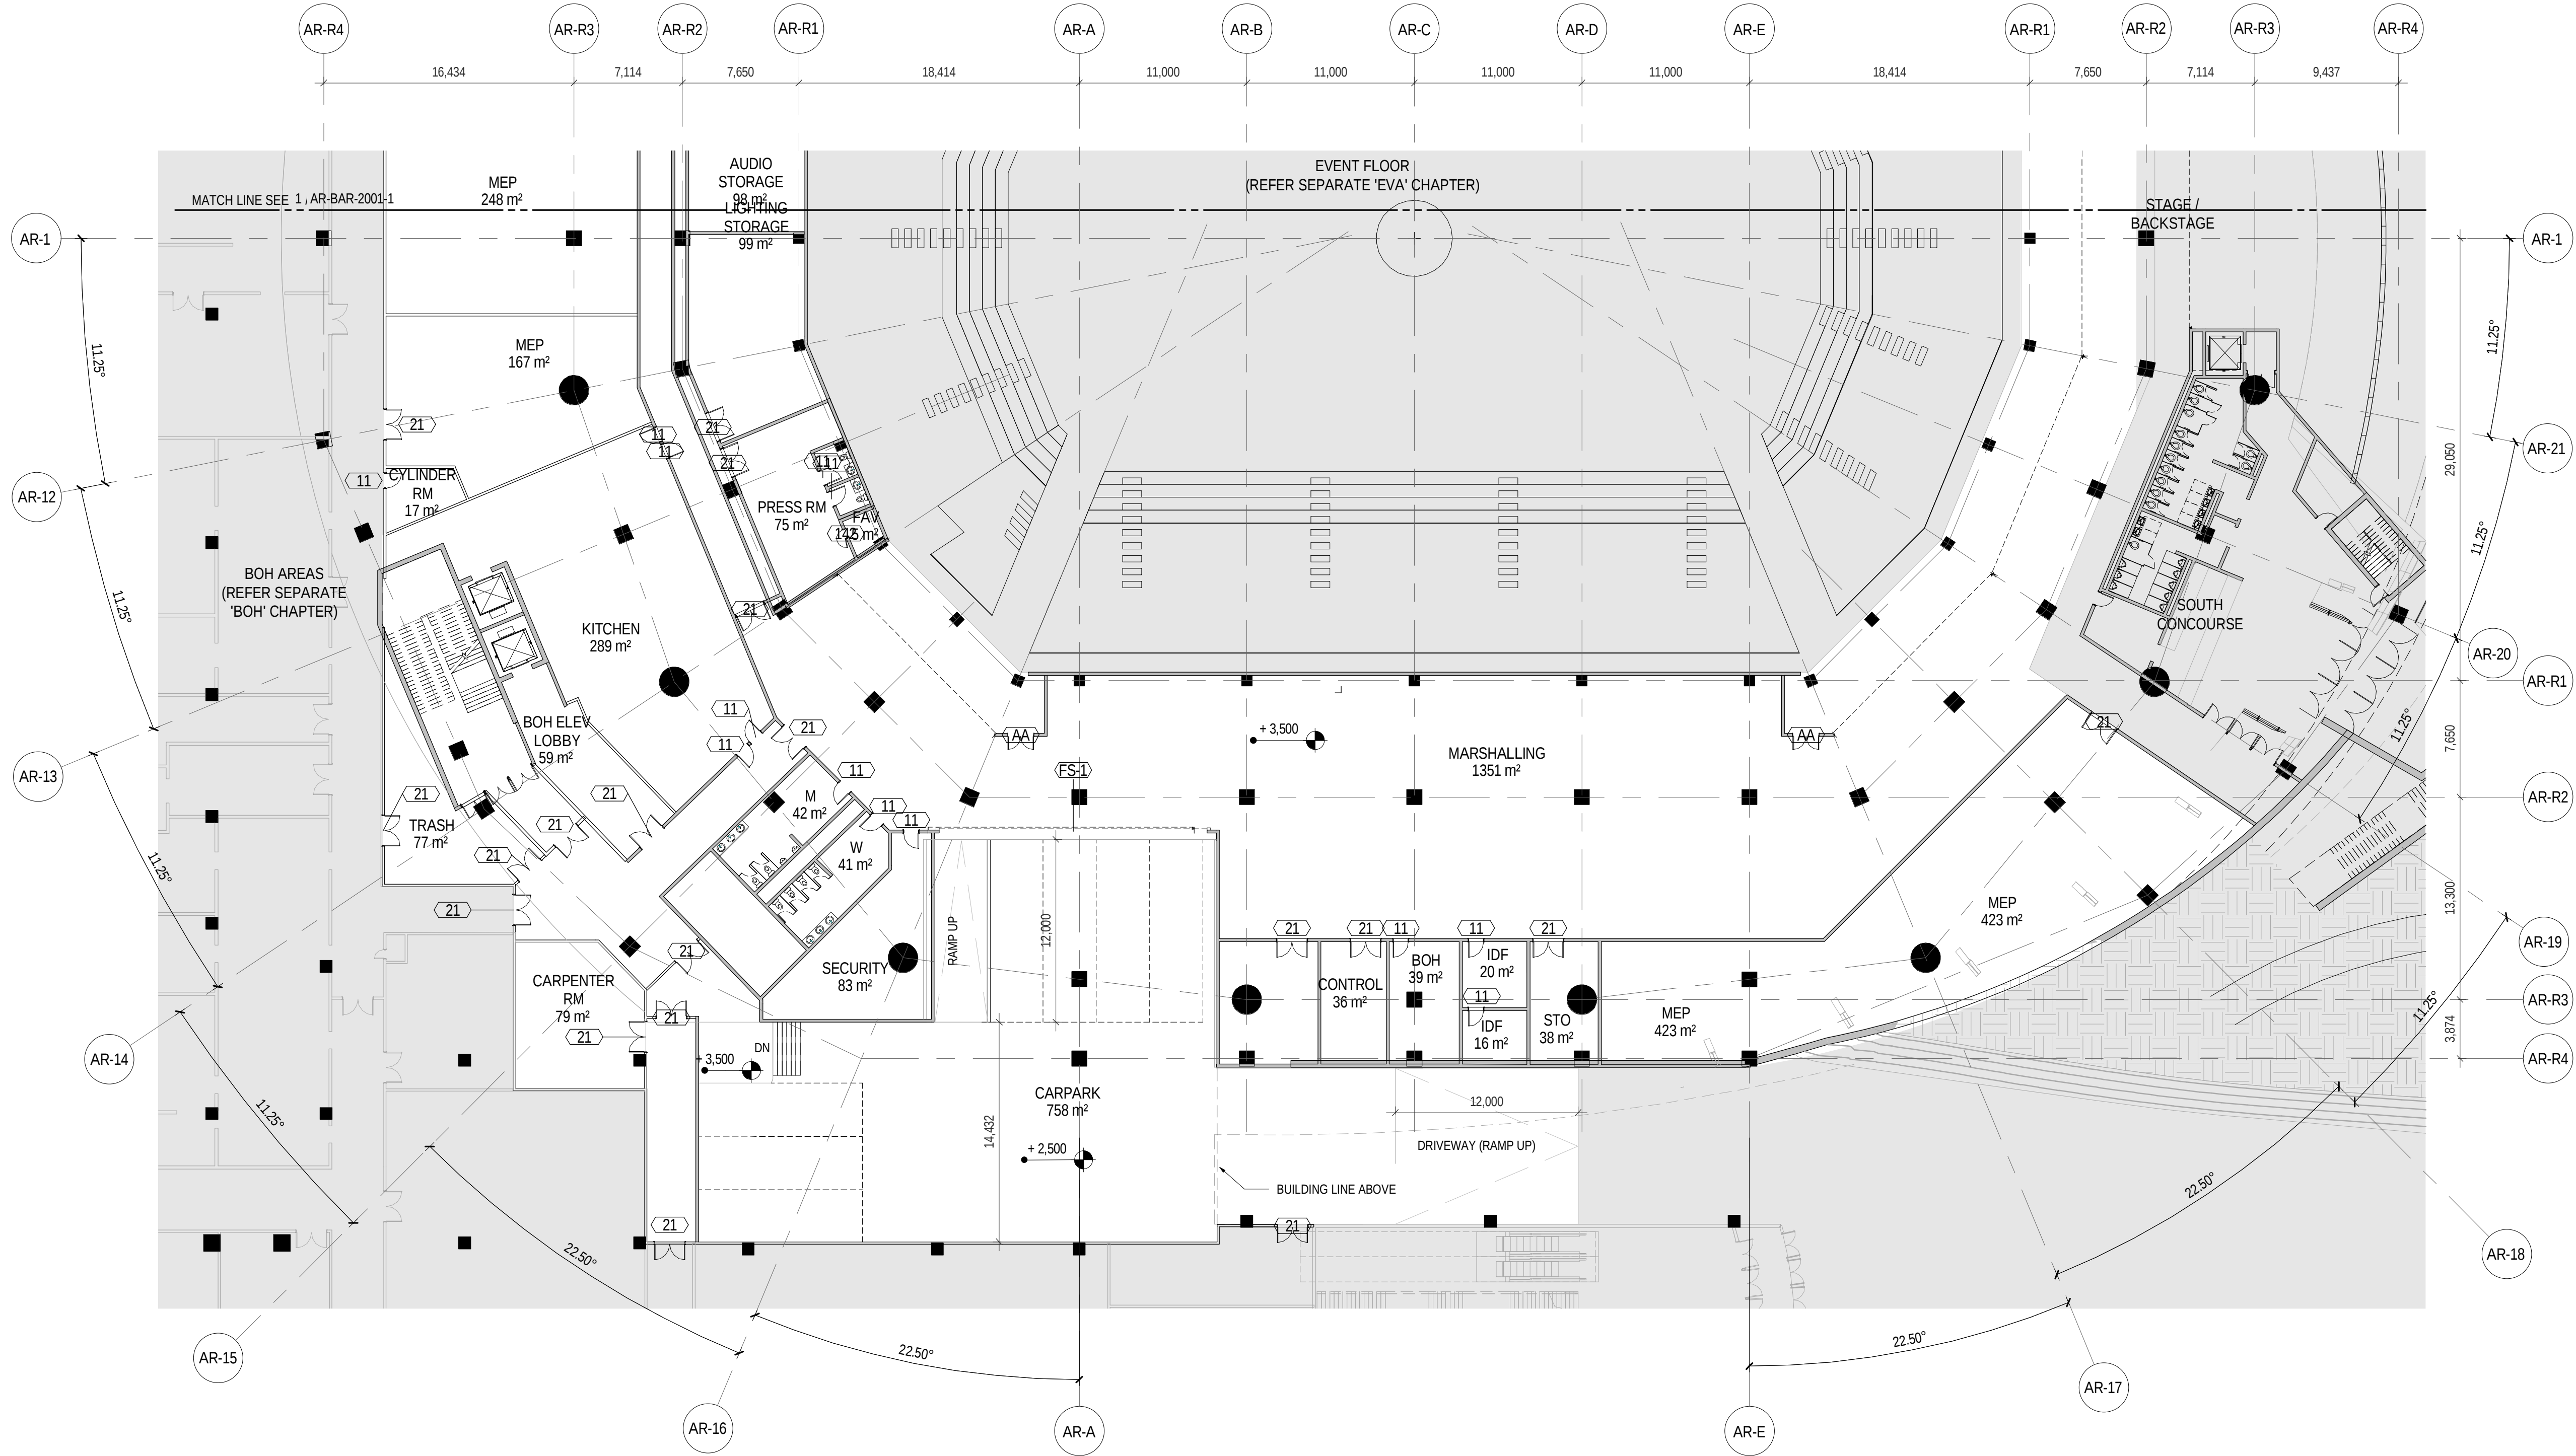

INCHEON - REPUBLIC OF KOREA

PROJECT NUMBER
170031-00

	11 AUG 2017	DD PROGRESS SET
C	05/18/2017	
B	05/05/2017	
A	03/17/2017	
REV.	DATE	DESCRIPTION

DRAWING TITLE

BOH (EVENT ARENA) -
DETAILED PARTIAL PLAN - L01
(+3500) - SHEET 2

Drawn: TSL	Checked: RH	Approved: SH
SCALE 1 : 250		NORTH
ISSUE	SHEET	
11.AUG.2017	A1	
SEQUENCE		
<u>AED-DE-DD-</u>		
DRAWING		

AR-BAR-2001-2

ALL UNITS ARE IN MILLIMETERS UNLESS NOTED OTHERWISE

AED-DE-DD-AR-BAR-2001-2