

RETAIL CENTER



INCHEON - REPUBLIC OF KOREA

PROJECT NUMBER
170031-00

REV.	DATE	DESCRIPTION
A	11.AUG.2017	DD PROGRESS SET

DRAWING TITLE

COVER SHEET

Drawn: Author		Checked: Checker	Approved: Approver
SCALE			NORTH
ISSUE	SHEET		
11.AUG.2017	A1		
SEQUENCE			
<u>AED-DE-DD-</u>			
DRAWING			
AR-RTC-0000			

ALL UNITS ARE IN MILLIMETERS UNLESS NOTED OTHERWISE

AED-DE-DD-AR-RTC-0000

RTC CHAPTER					
Drawing No.	Sheet Name	Scale	Size	AUG DD PROGRESS SET	Owner
SHEET INDEX / NOTEX / NOTES / LEGEND					
AED-DE-DD-AR-RTC-0001	SHEET INDEX	NTS	A1	x	Aedas
ENLARGED PLAN					
AED-DE-DD-AR-RTC-1001-1	RETAIL CENTER ENLARGED PLAN - L01 - SHEET 1	1:500	A1	x	Aedas
AED-DE-DD-AR-RTC-1001-2	RETAIL CENTER ENLARGED PLAN - L01 - SHEET 2	1:500	A1	x	Aedas
AED-DE-DD-AR-RTC-1003-1	RETAIL CENTER ENLARGED PLAN - L03 - SHEET 1	1:500	A1	x	Aedas
AED-DE-DD-AR-RTC-1003-2	RETAIL CENTER ENLARGED PLAN - L03 - SHEET 2	1:500	A1	x	Aedas
DETAIL PARTIAL PLAN					
AED-DE-DD-AR-RTC-2001-1	RETAIL CENTER PARTIAL PLAN - L01 - SHEET 1	1:250	A1	x	Aedas
AED-DE-DD-AR-RTC-2001-2	RETAIL CENTER PARTIAL PLAN - L01 - SHEET 2	1:250	A1	x	Aedas
AED-DE-DD-AR-RTC-2001-3	RETAIL CENTER PARTIAL PLAN - L01 - SHEET 3	1:250	A1	x	Aedas
AED-DE-DD-AR-RTC-2001-4	RETAIL CENTER PARTIAL PLAN - L01 - SHEET 4	1:250	A1	x	Aedas
AED-DE-DD-AR-RTC-2001-5	RETAIL CENTER PARTIAL PLAN - L01 - SHEET 5	1:250	A1	x	Aedas
AED-DE-DD-AR-RTC-2001-6	RETAIL CENTER PARTIAL PLAN - L01 - SHEET 6	1:250	A1	x	Aedas
AED-DE-DD-AR-RTC-2001-7	RETAIL CENTER PARTIAL PLAN - L01 - SHEET 7	1:250	A1	x	Aedas
AED-DE-DD-AR-RTC-2003-1	RETAIL CENTER PARTIAL PLAN - L03 - SHEET 1	1:250	A1	x	Aedas
AED-DE-DD-AR-RTC-2003-2	RETAIL CENTER PARTIAL PLAN - L03 - SHEET 2	1:250	A1	x	Aedas
AED-DE-DD-AR-RTC-2003-3	RETAIL CENTER PARTIAL PLAN - L03 - SHEET 3	1:250	A1	x	Aedas
AED-DE-DD-AR-RTC-2003-4	RETAIL CENTER PARTIAL PLAN - L03 - SHEET 4	1:250	A1	x	Aedas
AED-DE-DD-AR-RTC-2003-5	RETAIL CENTER PARTIAL PLAN - L03 - SHEET 5	1:250	A1	x	Aedas
AED-DE-DD-AR-RTC-2003-6	RETAIL CENTER PARTIAL PLAN - L03 - SHEET 6	1:250	A1	x	Aedas
AED-DE-DD-AR-RTC-2003-7	RETAIL CENTER PARTIAL PLAN - L03 - SHEET 7	1:250	A1	x	Aedas
BUILDING SECTION					
AED-DE-DD-AR-RTC-4200	RETAIL CENTER BUILDING SECTIONS - SHEET 1	1:250	A1	x	Aedas
AED-DE-DD-AR-RTC-4201	RETAIL CENTER BUILDING SECTIONS - SHEET 2	1:250	A1	x	Aedas
AED-DE-DD-AR-RTC-4202	RETAIL CENTER BUILDING SECTIONS - SHEET 3	1:250	A1	x	Aedas

INCHEON - REPUBLIC OF KOREA

PROJECT NUMBER

170031-00

A	11.AUG.2017	DD PROGRESS SET
REV.	DATE	DESCRIPTION

DRAWING TITLE

SHEET INDEX

Drawn: Author	Checked: Checker	Approved: Approver
SCALE		NORTH
ISSUE	SHEET	
11.AUG.2017	A1	
SEQUENCE		
AED-DE-DD-DRAWING		
AR-RTC-0001		

ALL UNITS ARE IN MILLIMETERS UNLESS NOTED OTHERWISE

AED-DE-DD-AR-RTC-0001

LEGEND

REFER SEPARATE PACKAGE

INCHEON - REPUBLIC OF KOREA

PROJECT NUMBER
170031-00

GENERAL NOTES

REV.	DATE	DESCRIPTION
	11.AUG.2017	DD PROGRESS SET

REV.	DATE	DESCRIPTION
	11.AUG.2017	DD PROGRESS SET

DRAWING TITLE

RETAIL CENTER ENLARGED
PLAN - L01 - SHEET 1

Drawn: Author		Checked: Checker	Approved: Approver
SCALE 1 : 500			NORTH
SSUE		SHEET	
11.AUG.2017		A1	
SEQUENCE			
AED-DE-DD-			
DRAWING			

AED-DE-DD-AR-RTC-1001-1





SHEET NOTES

LEGEND

REFER SEPARATE PACKAGE

GENERAL NOTES

INCHEON - REPUBLIC OF KOREA

PROJECT NUMBER
170031-00

NO	11.AUG.2017	DD PROGRESS SET
REV.	DATE	DESCRIPTION

DRAWING TITLE

RETAIL CENTER ENLARGED
PLAN - L01 - SHEET 2

Drawn: Author	Checked: Checker	Approved: Approver
SCALE 1 : 500		NORTH 
ISSUE 11.AUG.2017	SHEET A1	
SEQUENCE <u>AED-DE-DD-</u>		
DRAWING		

AR-RTC-1001-2

ALL UNITS ARE IN MILLIMETERS UNLESS NOTED OTHERWISE

AED-DE-DD-AR-RTC-1001-2


DRAWINGS ILLUSTRATE DESIGN INTENT ONLY AND ARE NOT FOR USE AS CONSTRUCTION DOCUMENTS. WHERE APPLICABLE, INFORMATION FROM CONSULTANTS DOCUMENTATION HAS BEEN SHOWN TO CONVEY DESIRED LOCATIONS AND RELATIONSHIPS.

	REFER SEPARATE PACKAGE
--	------------------------

AED-DE-DD-AR-RTC-1003-1

C:\Projects\170031-00_IR-RTC_Arch_160200.bim.rvt

8/11/2017 3:06:43 PM

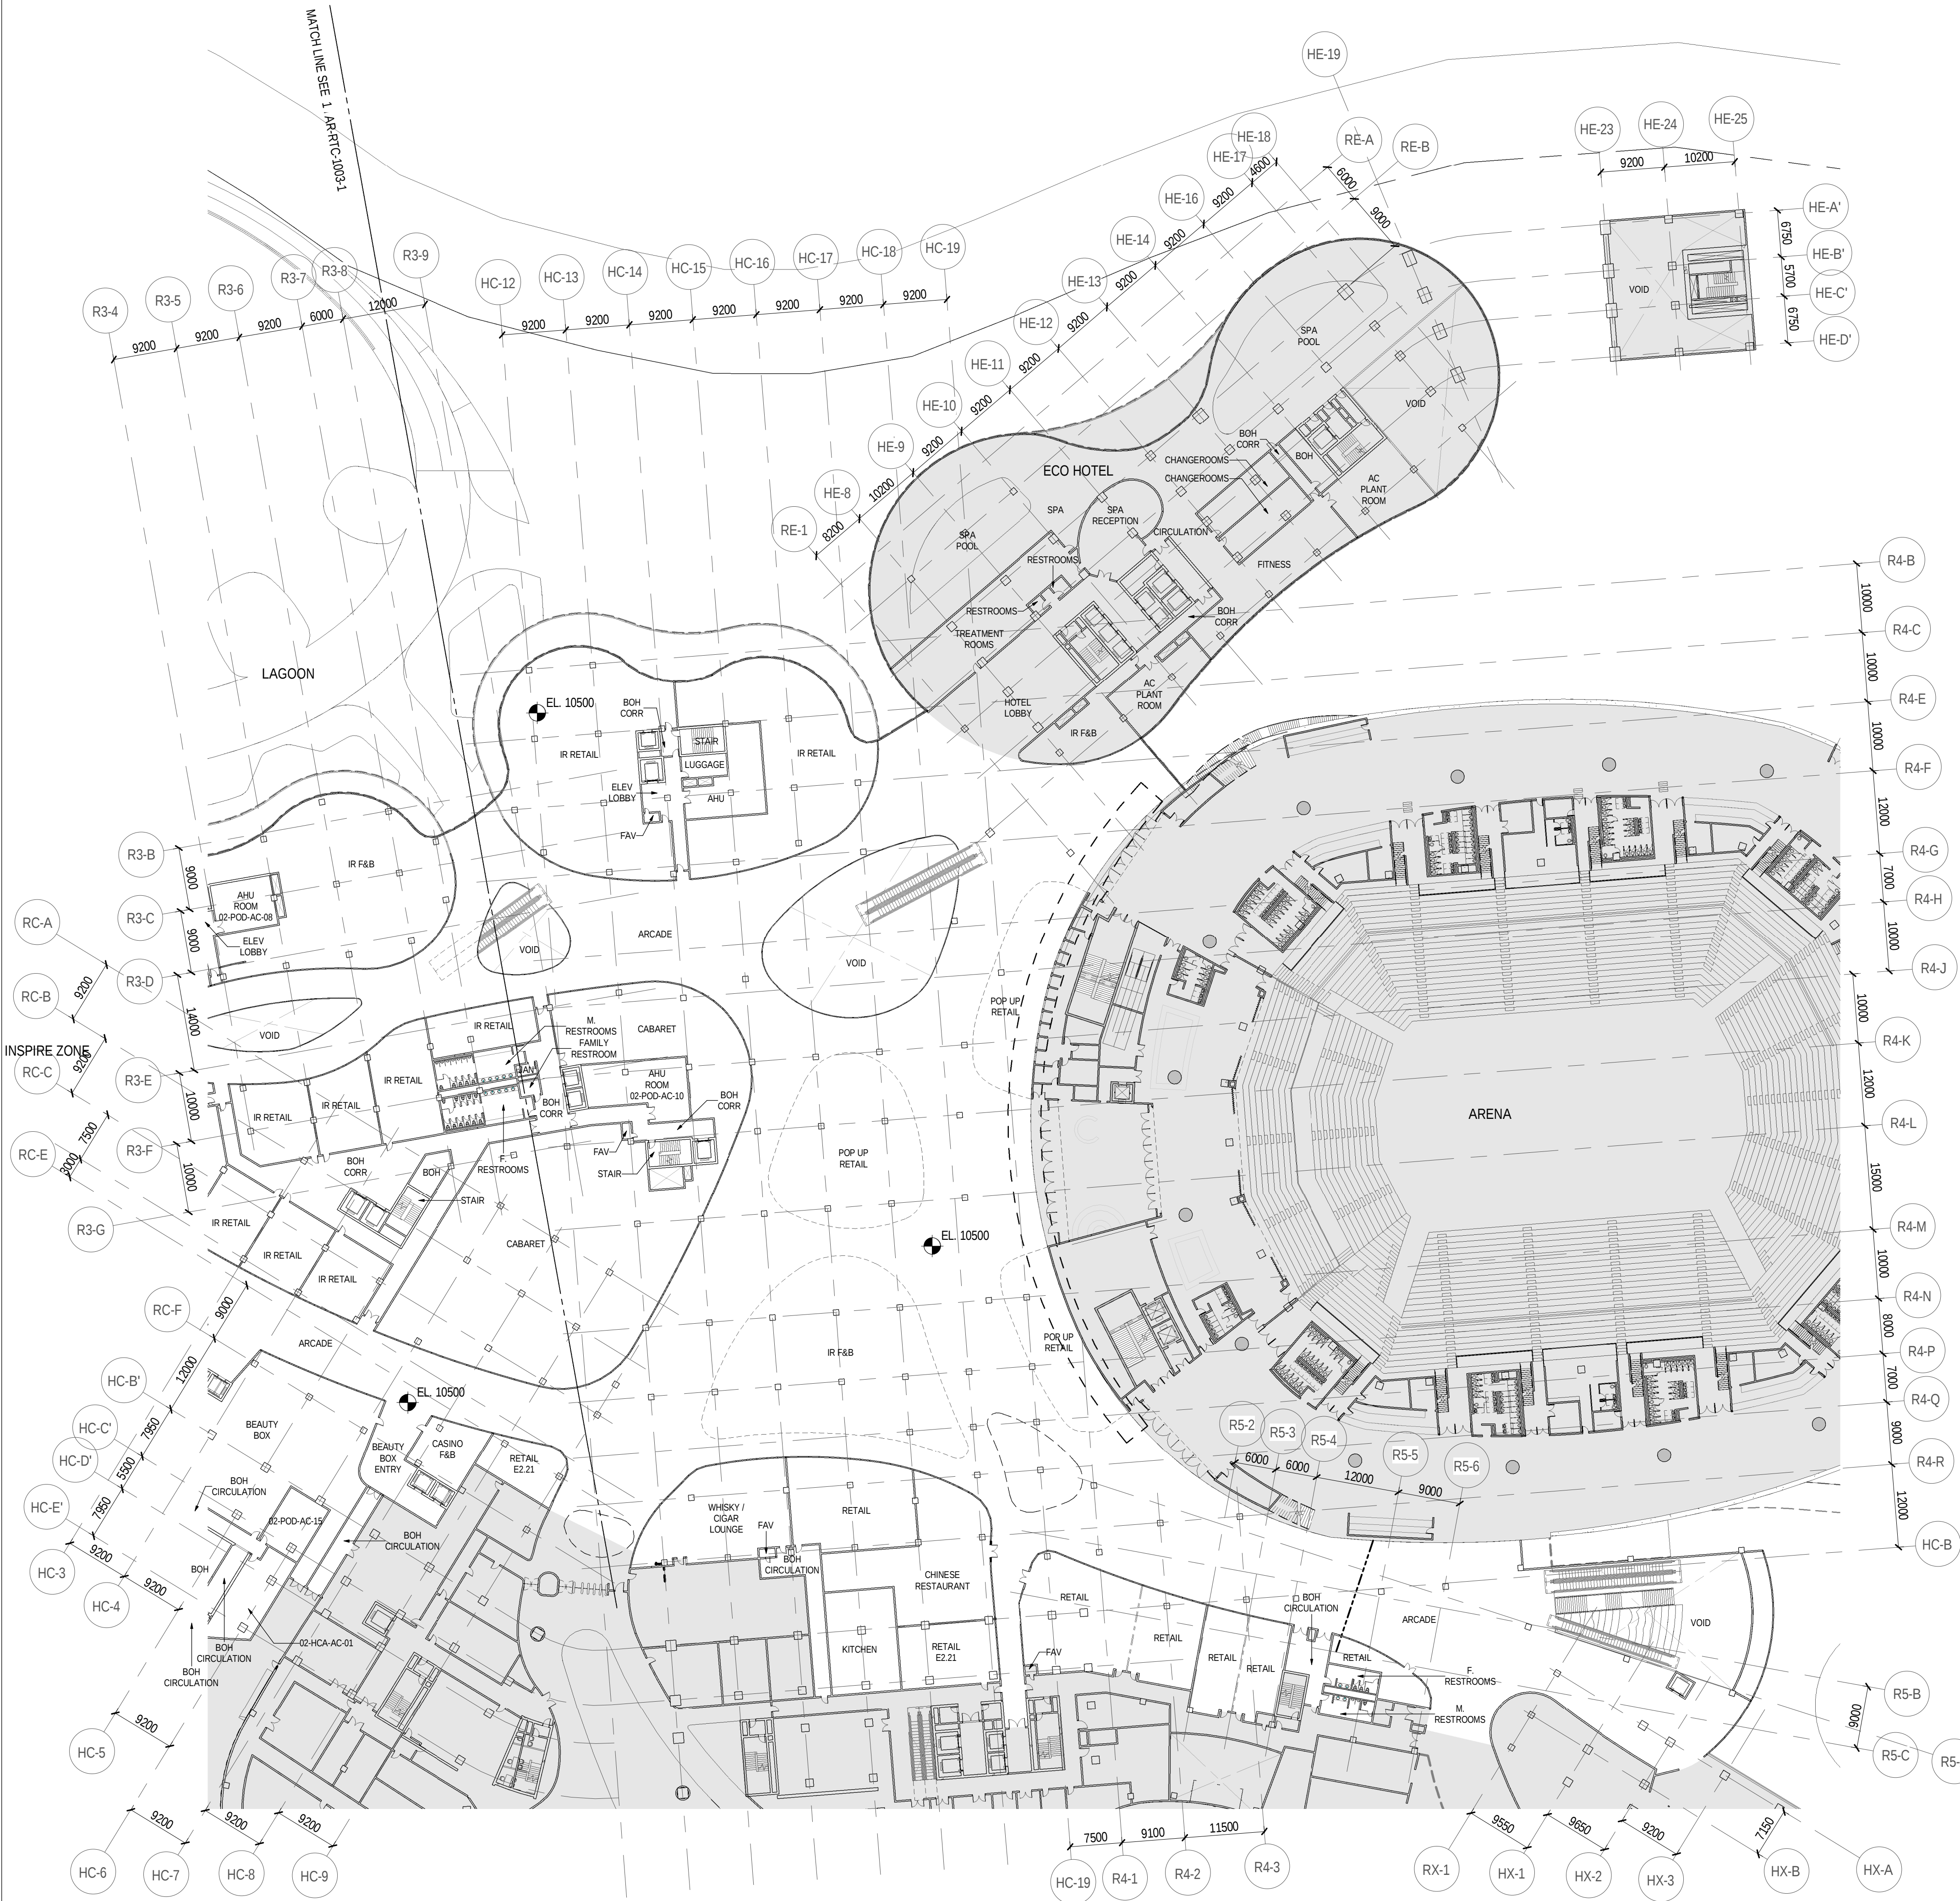

SHEET NOTES

LEGEND

REFER SEPARATE PACKAGE

INCHEON - REPUBLIC OF KOREA

PROJECT NUMBER
170031-00

GENERAL NOTES

DRAWING TITLE

RETAIL CENTER ENLARGED
PLAN - L03 - SHEET 2

Drawn: Author | Checked: Checker | Approved: Approver
SCALE 1 : 500
ISSUE 11.AUG.2017
SEQUENCE AED-DE-DD-
DRAWING

AR-RTC-1003-2

ALL UNITS ARE IN MILLIMETERS UNLESS NOTED OTHERWISE

AED-DE-DD-AR-RTC-1003-2



SHEET NOTES

LEGEND

REFER SEPARATE PACKAGE

SHEET NOTES

KEYNOTES

GENERAL NOTES

INCHEON - REPUBLIC OF KOREA

PROJECT NUMBER
170031-00

REV.	DATE	DESCRIPTION
A	11.AUG.2017	DD PROGRESS SET

DRAWING TITLE

RETAIL CENTER PARTIAL PLAN
- L01 - SHEET 1

Drawn: Author		Checked: Checker	Approved: Approver
SCALE 1 : 250			NORTH
ISSUE		SHEET	
11.AUG.2017		A1	
SEQUENCE			
AED-DE-DD-			
DRAWING			
AR-RTC-2001-1			
ALL UNITS ARE IN MILLIMETERS UNLESS NOTED OTHERWISE			

AED-DE-DD-AR-RTC-2001-1

C:\Projects\170031-00_IR-RTC_Arch_160200.bim.rvt

8/11/2017 3:07:14 PM



SHEET NOTES

LEGEND

REFER SEPARATE PACKAGE

SHEET NOTES

KEYNOTES

GENERAL NOTES

INCHEON - REPUBLIC OF KOREA

PROJECT NUMBER
170031-00

A	11.AUG.2017	DD PROGRESS SET
REV.	DATE	DESCRIPTION

DRAWING TITLE

RETAIL CENTER PARTIAL PLAN
- L01 - SHEET 2

Drawn: Author	Checked: Checker	Approved: Approver
SCALE 1 : 250		NORTH
ISSUE 11.AUG.2017	SHEET A1	
SEQUENCE AED-DE-DD- DRAWING		

AR-RTC-2001-2

ALL UNITS ARE IN MILLIMETERS UNLESS NOTED OTHERWISE

AED-DE-DD-AR-RTC-2001-2

C:\Projects\170031-00_IR-RTC_Arch_162000.bim.rvt

8/11/2017 3:07:30 PM



SHEET NOTES

LEGEND

REFER SEPARATE PACKAGE

SHEET NOTES

KEYNOTES

GENERAL NOTES

INCHEON - REPUBLIC OF KOREA

PROJECT NUMBER
170031-00

REV.	DATE	DESCRIPTION
A	11.AUG.2017	DD PROGRESS SET

DRAWING TITLE

RETAIL CENTER PARTIAL PLAN
- L01 - SHEET 3

Drawn: Author	Checked: Checker	Approved: Approver
SCALE 1 : 250		NORTH
ISSUE 11.AUG.2017	SHEET A1	
SEQUENCE AED-DE-DD-		
DRAWING		


AR-RTC-2001-3

ALL UNITS ARE IN MILLIMETERS UNLESS NOTED OTHERWISE

AED-DE-DD-AR-RTC-2001-3

C:\Projects\170031-00_IR-RTC_Arch_160200.bim.rvt

8/11/2017 3:08:00 PM

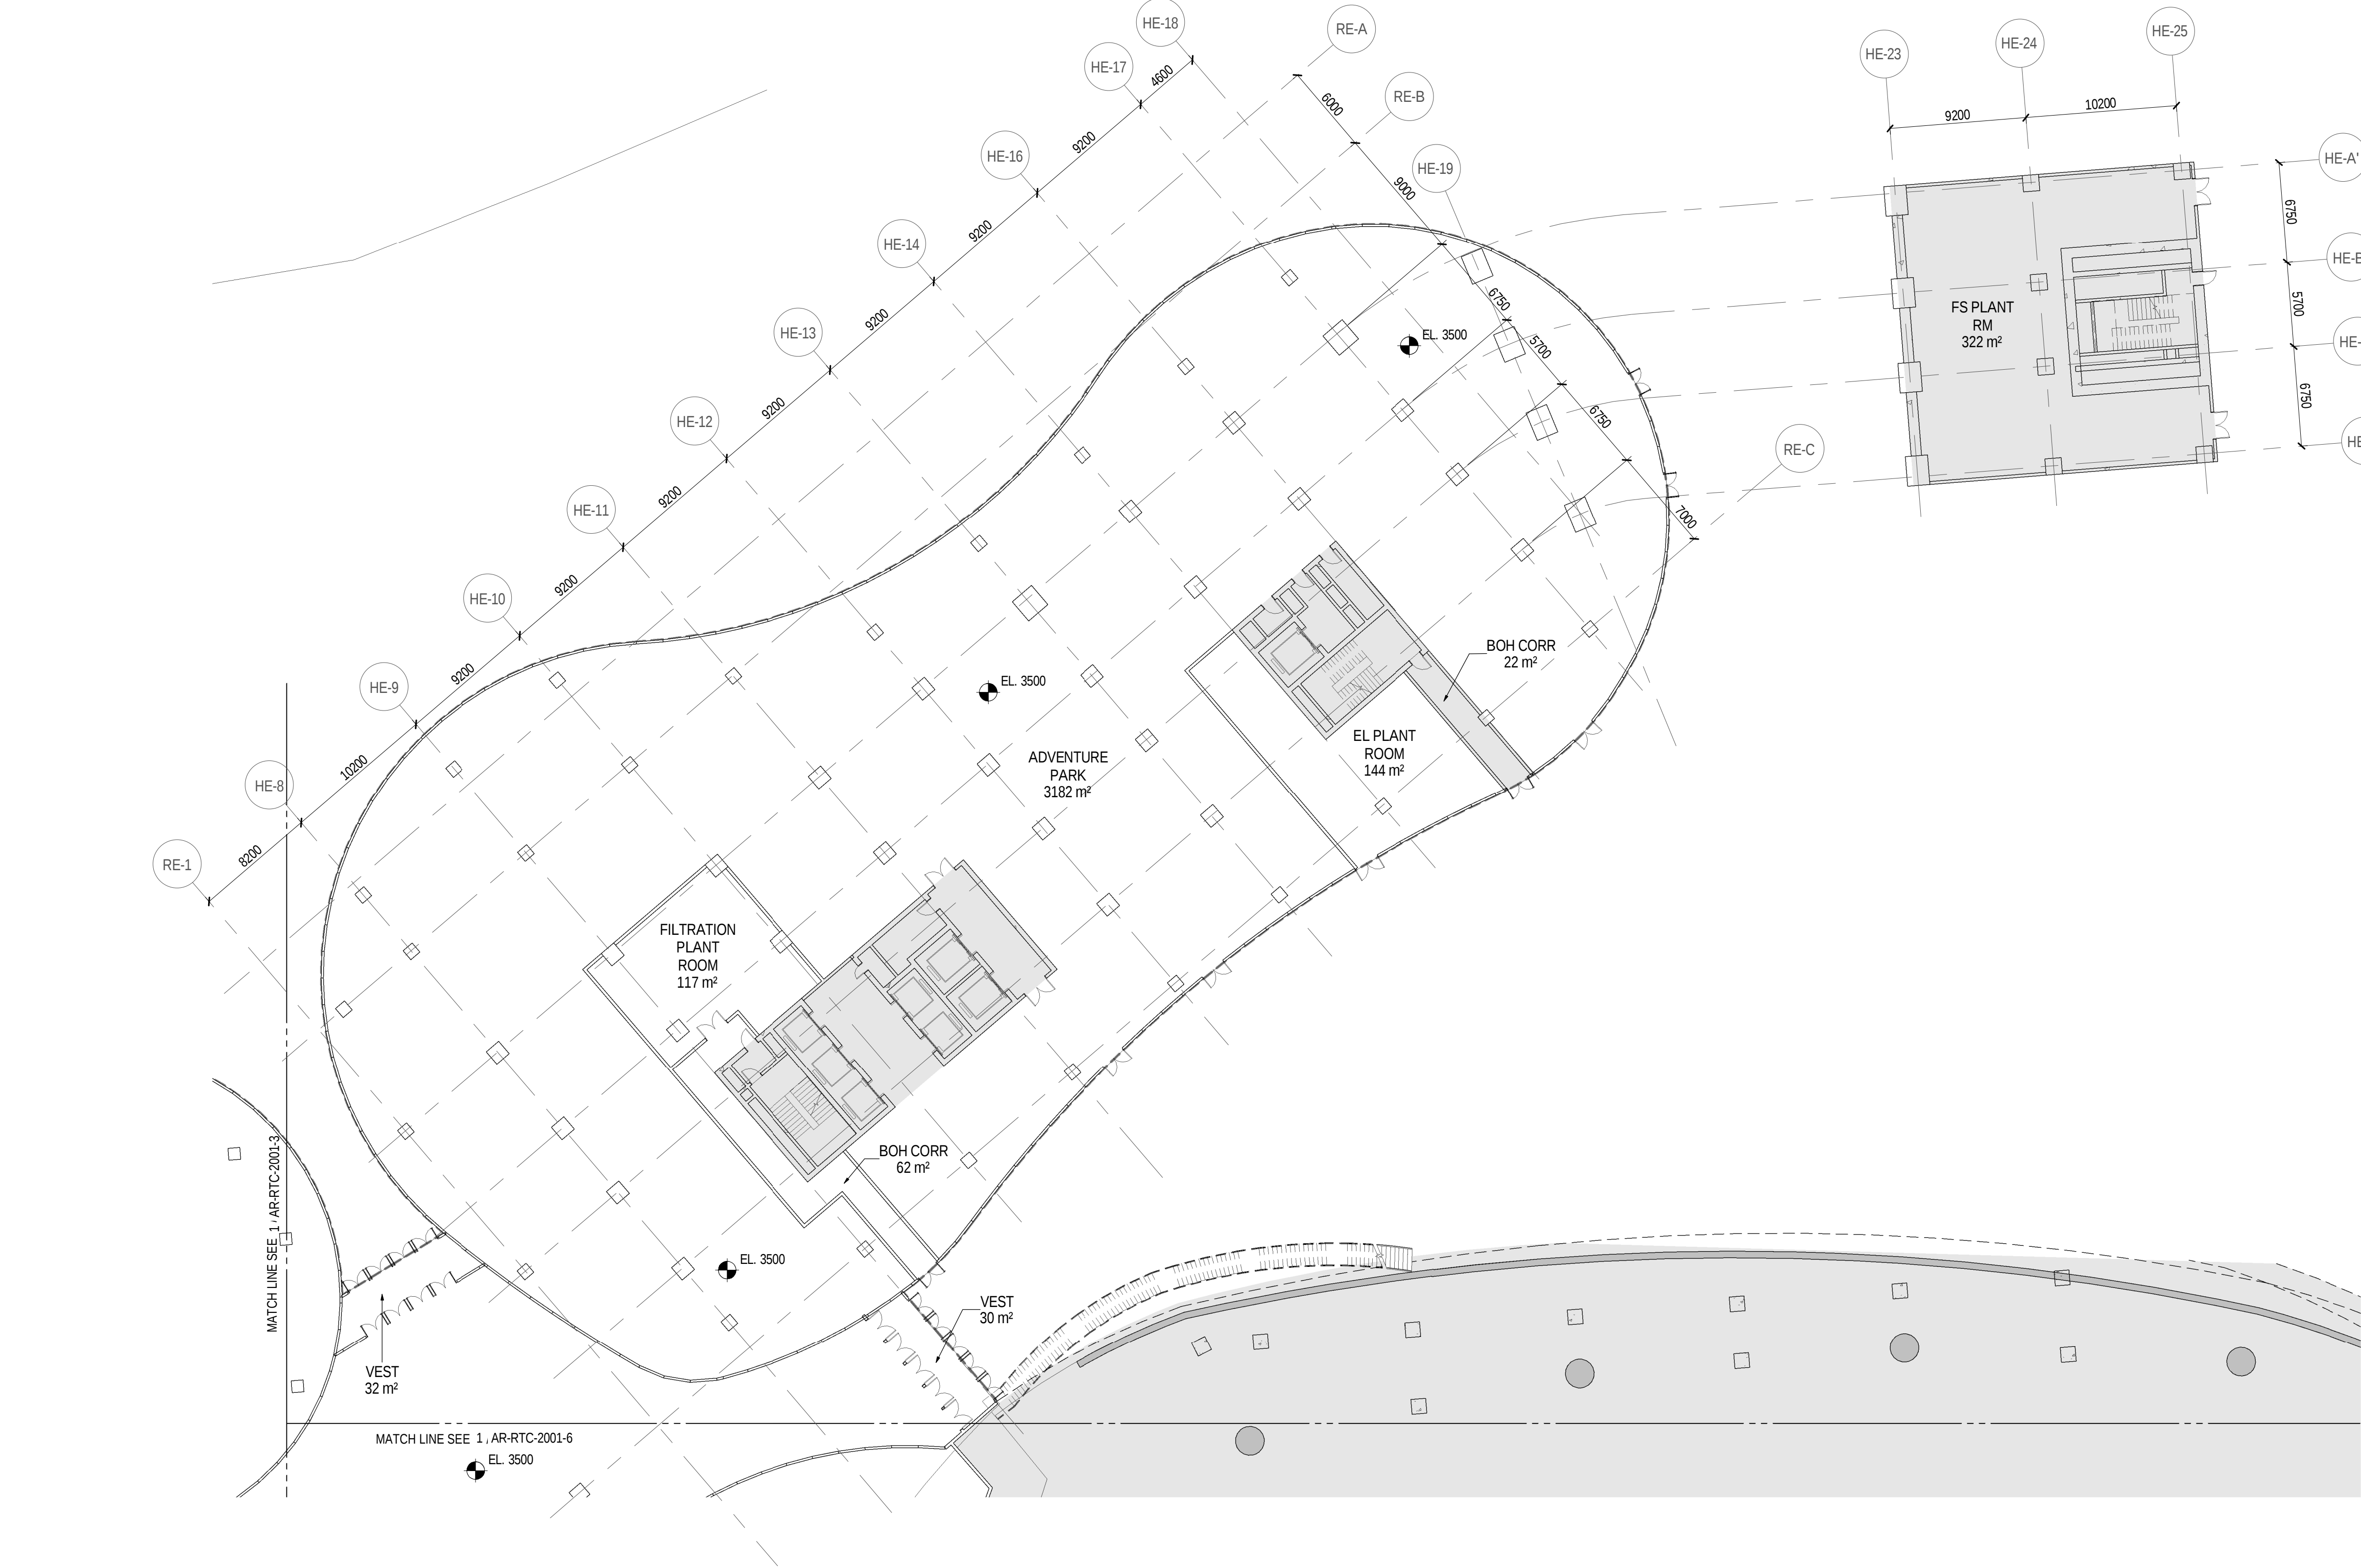

SHEET NOTES

LEGEND
REFER SEPARATE PACKAGE

SHEET NOTES

KEYNOTES

GENERAL NOTES

INCHEON - REPUBLIC OF KOREA

PROJECT NUMBER
170031-00

A	11.AUG.2017	DD PROGRESS SET
REV.	DATE	DESCRIPTION

DRAWING TITLE


RETAIL CENTER PARTIAL PLAN
- L01 - SHEET 5

Drawn: Author	Checked: Checker	Approved: Approver	NORTH
SCALE	1 : 250		
ISSUE	11.AUG.2017	SHEET A1	
SEQUENCE	AED-DE-DD-		
DRAWING	AR-RTC-2001-5		
ALL UNITS ARE IN MILLIMETERS UNLESS NOTED OTHERWISE			

AED-DE-DD-AR-RTC-2001-5

C:\Projects\170031-00_IR-RTC_Arch_160200.bim.rvt

8/11/2017 3:08:12 PM

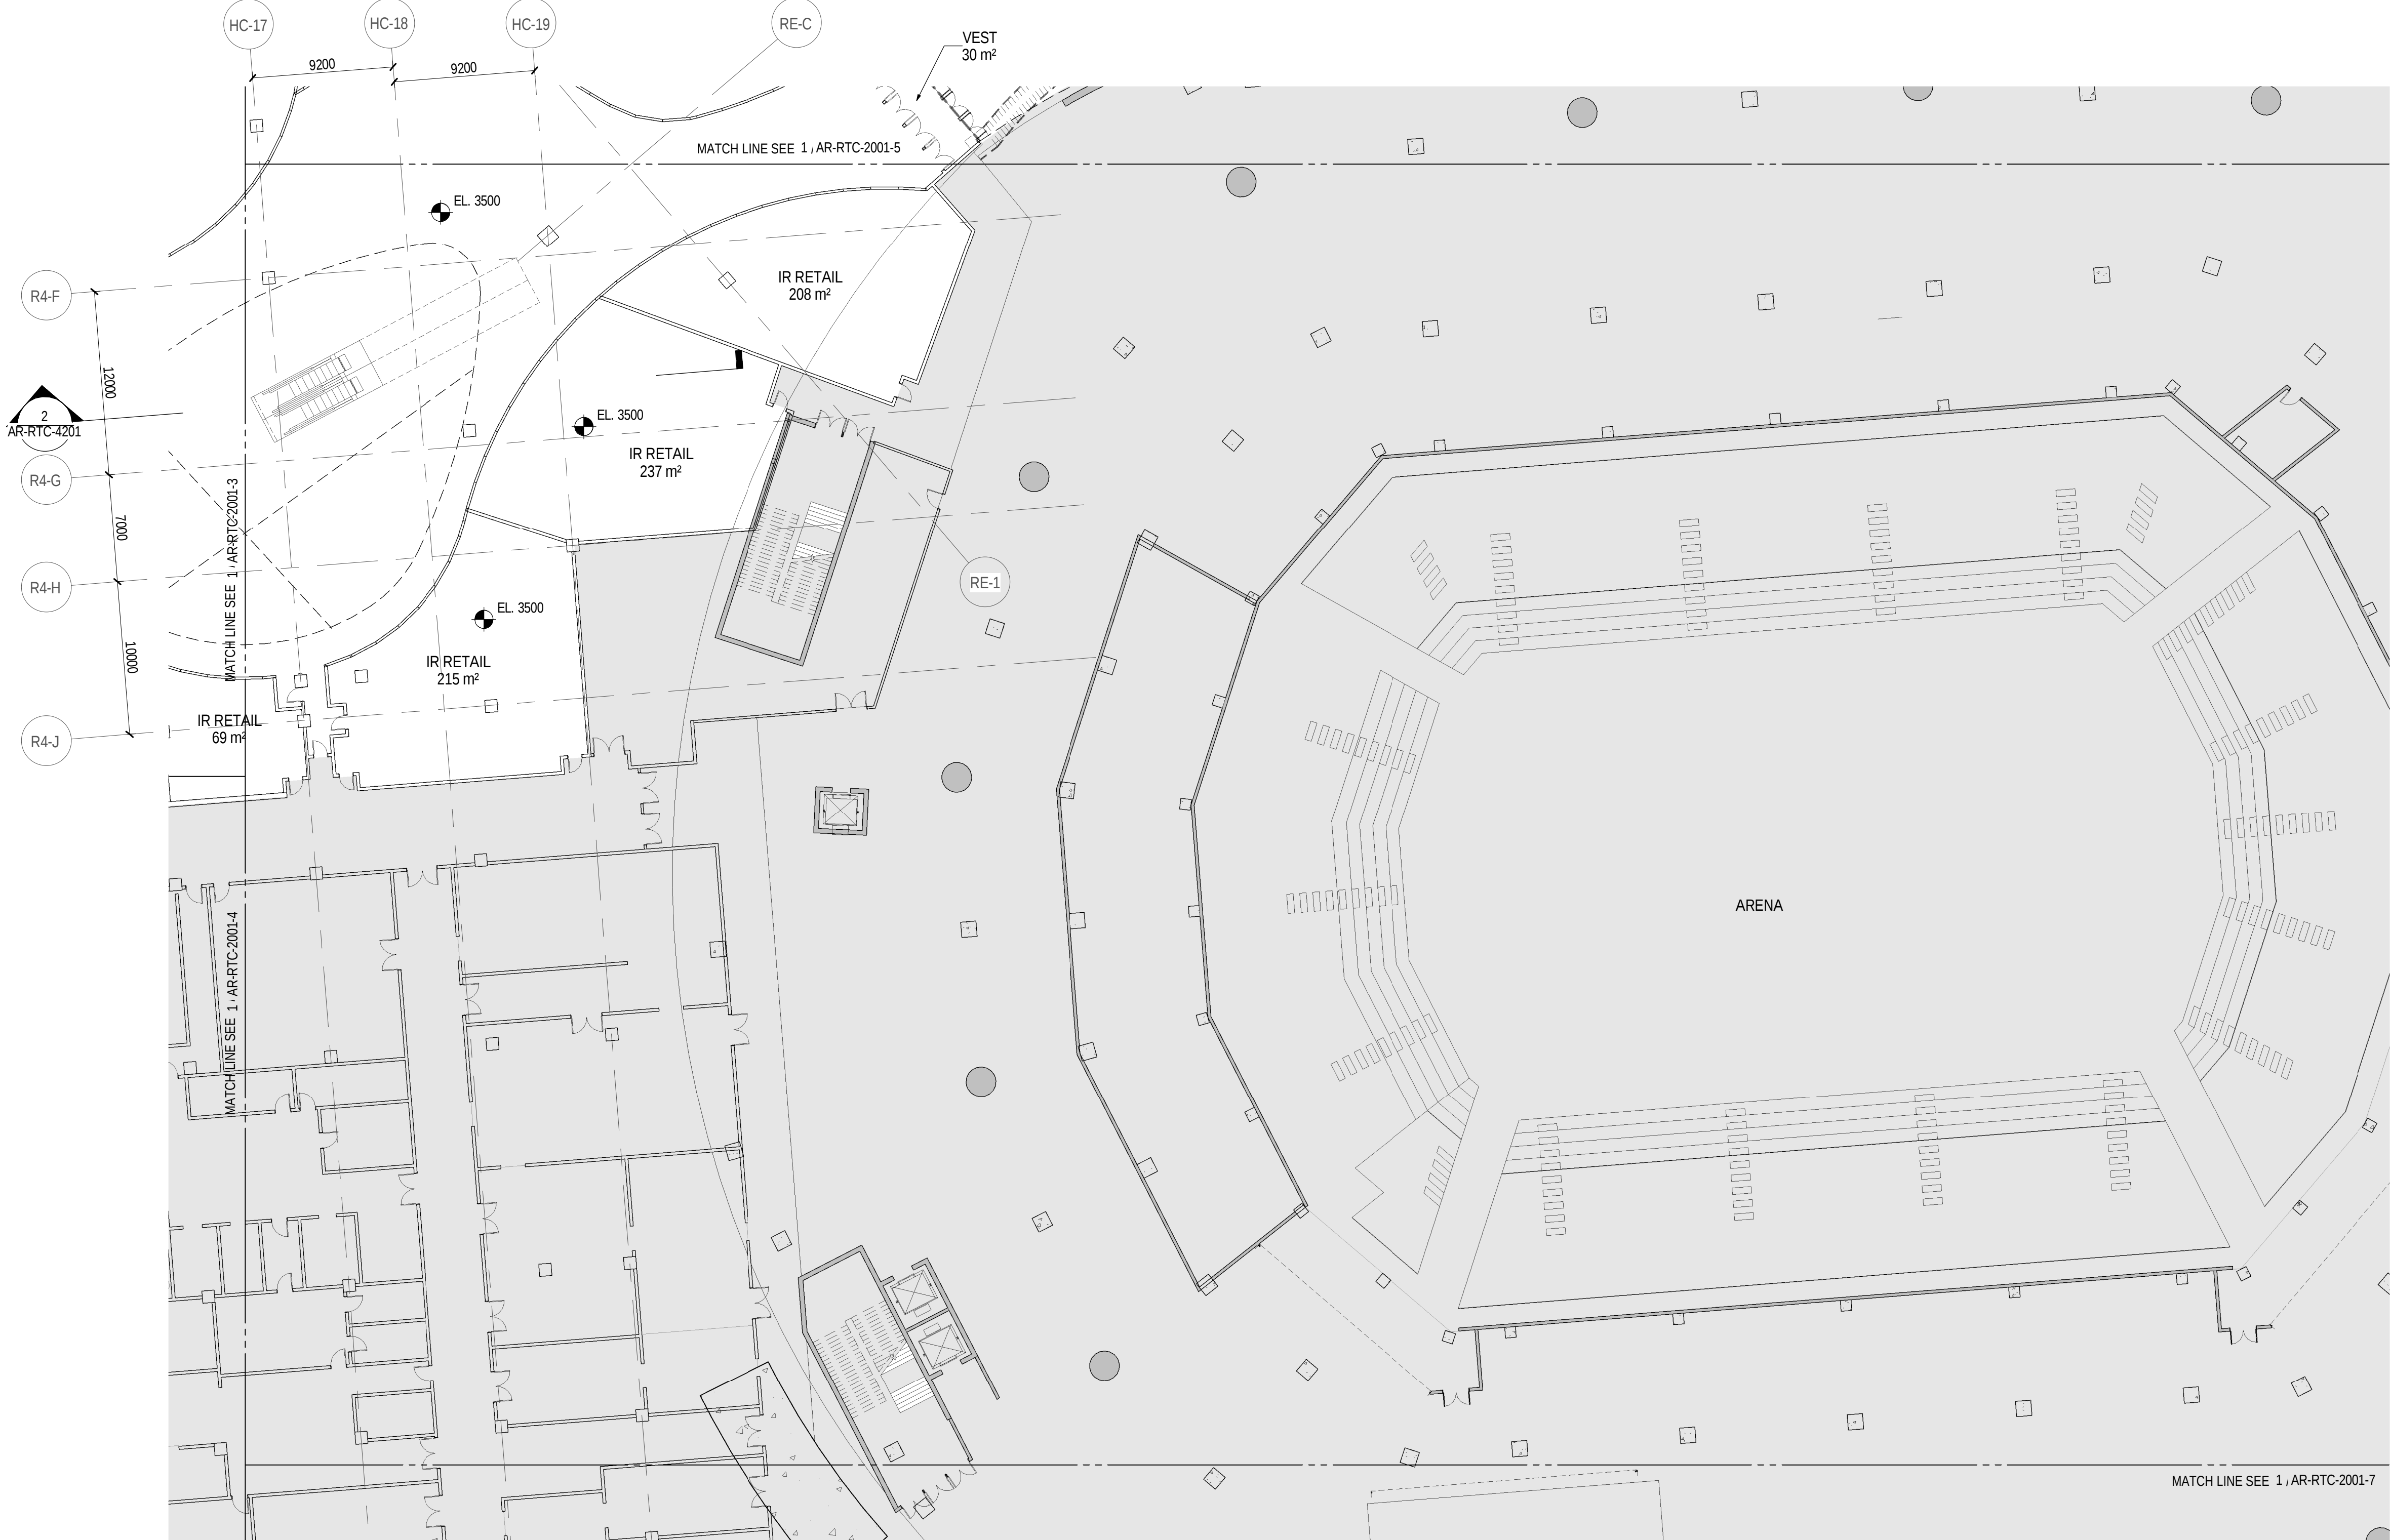

SHEET NOTES

- LEGEND**
- REFER SEPARATE PACKAGE

SHEET NOTES

KEYNOTES

GENERAL NOTES


INCHEON - REPUBLIC OF KOREA

PROJECT NUMBER
170031-00

A	11.AUG.2017	DD PROGRESS SET
REV.	DATE	DESCRIPTION

DRAWING TITLE

RETAIL CENTER PARTIAL PLAN
- L01 - SHEET 6

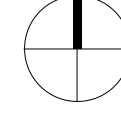Drawn: Author		Checked: Checker	Approved: Approver
SCALE 1 : 250			NORTH
ISSUE	SHEET		
11.AUG.2017	A1		
SEQUENCE			
AED-DE-DD-			
DRAWING			
AR-RTC-2001-6			
ALL UNITS ARE IN MILLIMETERS UNLESS NOTED OTHERWISE			

AED-DE-DD-AR-RTC-2001-6




INCHEON - REPUBLIC OF KOREA

PROJECT NUMBER
170031-00

A	11.AUG.2017	DD PROGRESS SET
REV.	DATE	DESCRIPTION

DRAWING TITLE

RETAIL CENTER PARTIAL PLAN
- L01 - SHEET 7

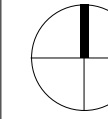Drawn: Author		Checked: Checker	Approved: Approver	NORTH 
SCALE 1 : 250				
ISSUE 11.AUG.2017		SHEET A1		
SEQUENCE AED-DE-DD-				
DRAWING AR-RTC-2001-7				
ALL UNITS ARE IN MILLIMETERS UNLESS NOTED OTHERWISE				

AED-DE-DD-AR-RTC-2001-7

SHEET NOTES

LEGEND

REFER SEPARATE PACKAGE

SHEET NOTES

KEYNOTES

GENERAL NOTES



SHEET NOTES

LEGEND

REFER SEPARATE PACKAGE

SHEET NOTES

KEYNOTES

GENERAL NOTES

INCHEON - REPUBLIC OF KOREA

PROJECT NUMBER
170031-00

REV.	DATE	DESCRIPTION
A	11.AUG.2017	DD PROGRESS SET

DRAWING TITLE

RETAIL CENTER PARTIAL PLAN
- L03 - SHEET 1

Drawn: Author	Checked: Checker	Approved: Approver
SCALE 1 : 250		NORTH
ISSUE 11.AUG.2017	SHEET A1	
SEQUENCE AED-DE-DD-		
DRAWING		

AR-RTC-2003-1

ALL UNITS ARE IN MILLIMETERS UNLESS NOTED OTHERWISE

AED-DE-DD-AR-RTC-2003-1

C:\Projects\170031-00_IR-RTC_Arch_162000.bim.rvt

8/11/2017 3:09:10 PM



SHEET NOTES

LEGEND

REFER SEPARATE PACKAGE

SHEET NOTES

KEYNOTES

GENERAL NOTES

INCHEON - REPUBLIC OF KOREA

PROJECT NUMBER
170031-00

REV.	DATE	DESCRIPTION
A	11.AUG.2017	DD PROGRESS SET

DRAWING TITLE

RETAIL CENTER PARTIAL PLAN
- L03 - SHEET 2

Drawn: Author	Checked: Checker	Approved: Approver
SCALE 1 : 250		NORTH
ISSUE 11.AUG.2017	SHEET A1	
SEQUENCE AED-DE-DD-		
DRAWING AR-RTC-2003-2		

ALL UNITS ARE IN MILLIMETERS UNLESS NOTED OTHERWISE

AED-DE-DD-AR-RTC-2003-2

C:\Projects\170031-00_IR-RTC_Arch_162000.bim.rvt

8/11/2017 3:09:58 PM



SHEET NOTES

LEGEND

REFER SEPARATE PACKAGE

SHEET NOTES

KEYNOTES

GENERAL NOTES

INCHEON - REPUBLIC OF KOREA

PROJECT NUMBER
170031-00

REV.	DATE	DESCRIPTION
A	11.AUG.2017	DD PROGRESS SET

DRAWING TITLE

RETAIL CENTER PARTIAL PLAN
- L03 - SHEET 4

Drawn: Author	Checked: Checker	Approved: Approver
SCALE 1 : 250		NORTH
ISSUE	SHEET	
11.AUG.2017	A1	
SEQUENCE		
AED-DE-DD-		
DRAWING		

AR-RTC-2003-4

ALL UNITS ARE IN MILLIMETERS UNLESS NOTED OTHERWISE

AED-DE-DD-AR-RTC-2003-4



SHEET NOTES

LEGEND

REFER SEPARATE PACKAGE

SHEET NOTES

KEYNOTES

GENERAL NOTES


INCHEON - REPUBLIC OF KOREA

PROJECT NUMBER
170031-00

A	11.AUG.2017	DD PROGRESS SET
REV.	DATE	DESCRIPTION

DRAWING TITLE


RETAIL CENTER PARTIAL PLAN
- L03 - SHEET 5

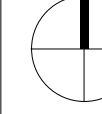Drawn: Author		Checked: Checker	Approved: Approver
SCALE 1 : 250			NORTH
ISSUE		SHEET	
11.AUG.2017		A1	
SEQUENCE			
AED-DE-DD-			
DRAWING			
AR-RTC-2003-5			
ALL UNITS ARE IN MILLIMETERS UNLESS NOTED OTHERWISE			

AED-DE-DD-AR-RTC-2003-5

C:\Projects\170031-00_IR-RTC_Arch_160200.bim.rvt

8/11/2017 3:10:37 PM

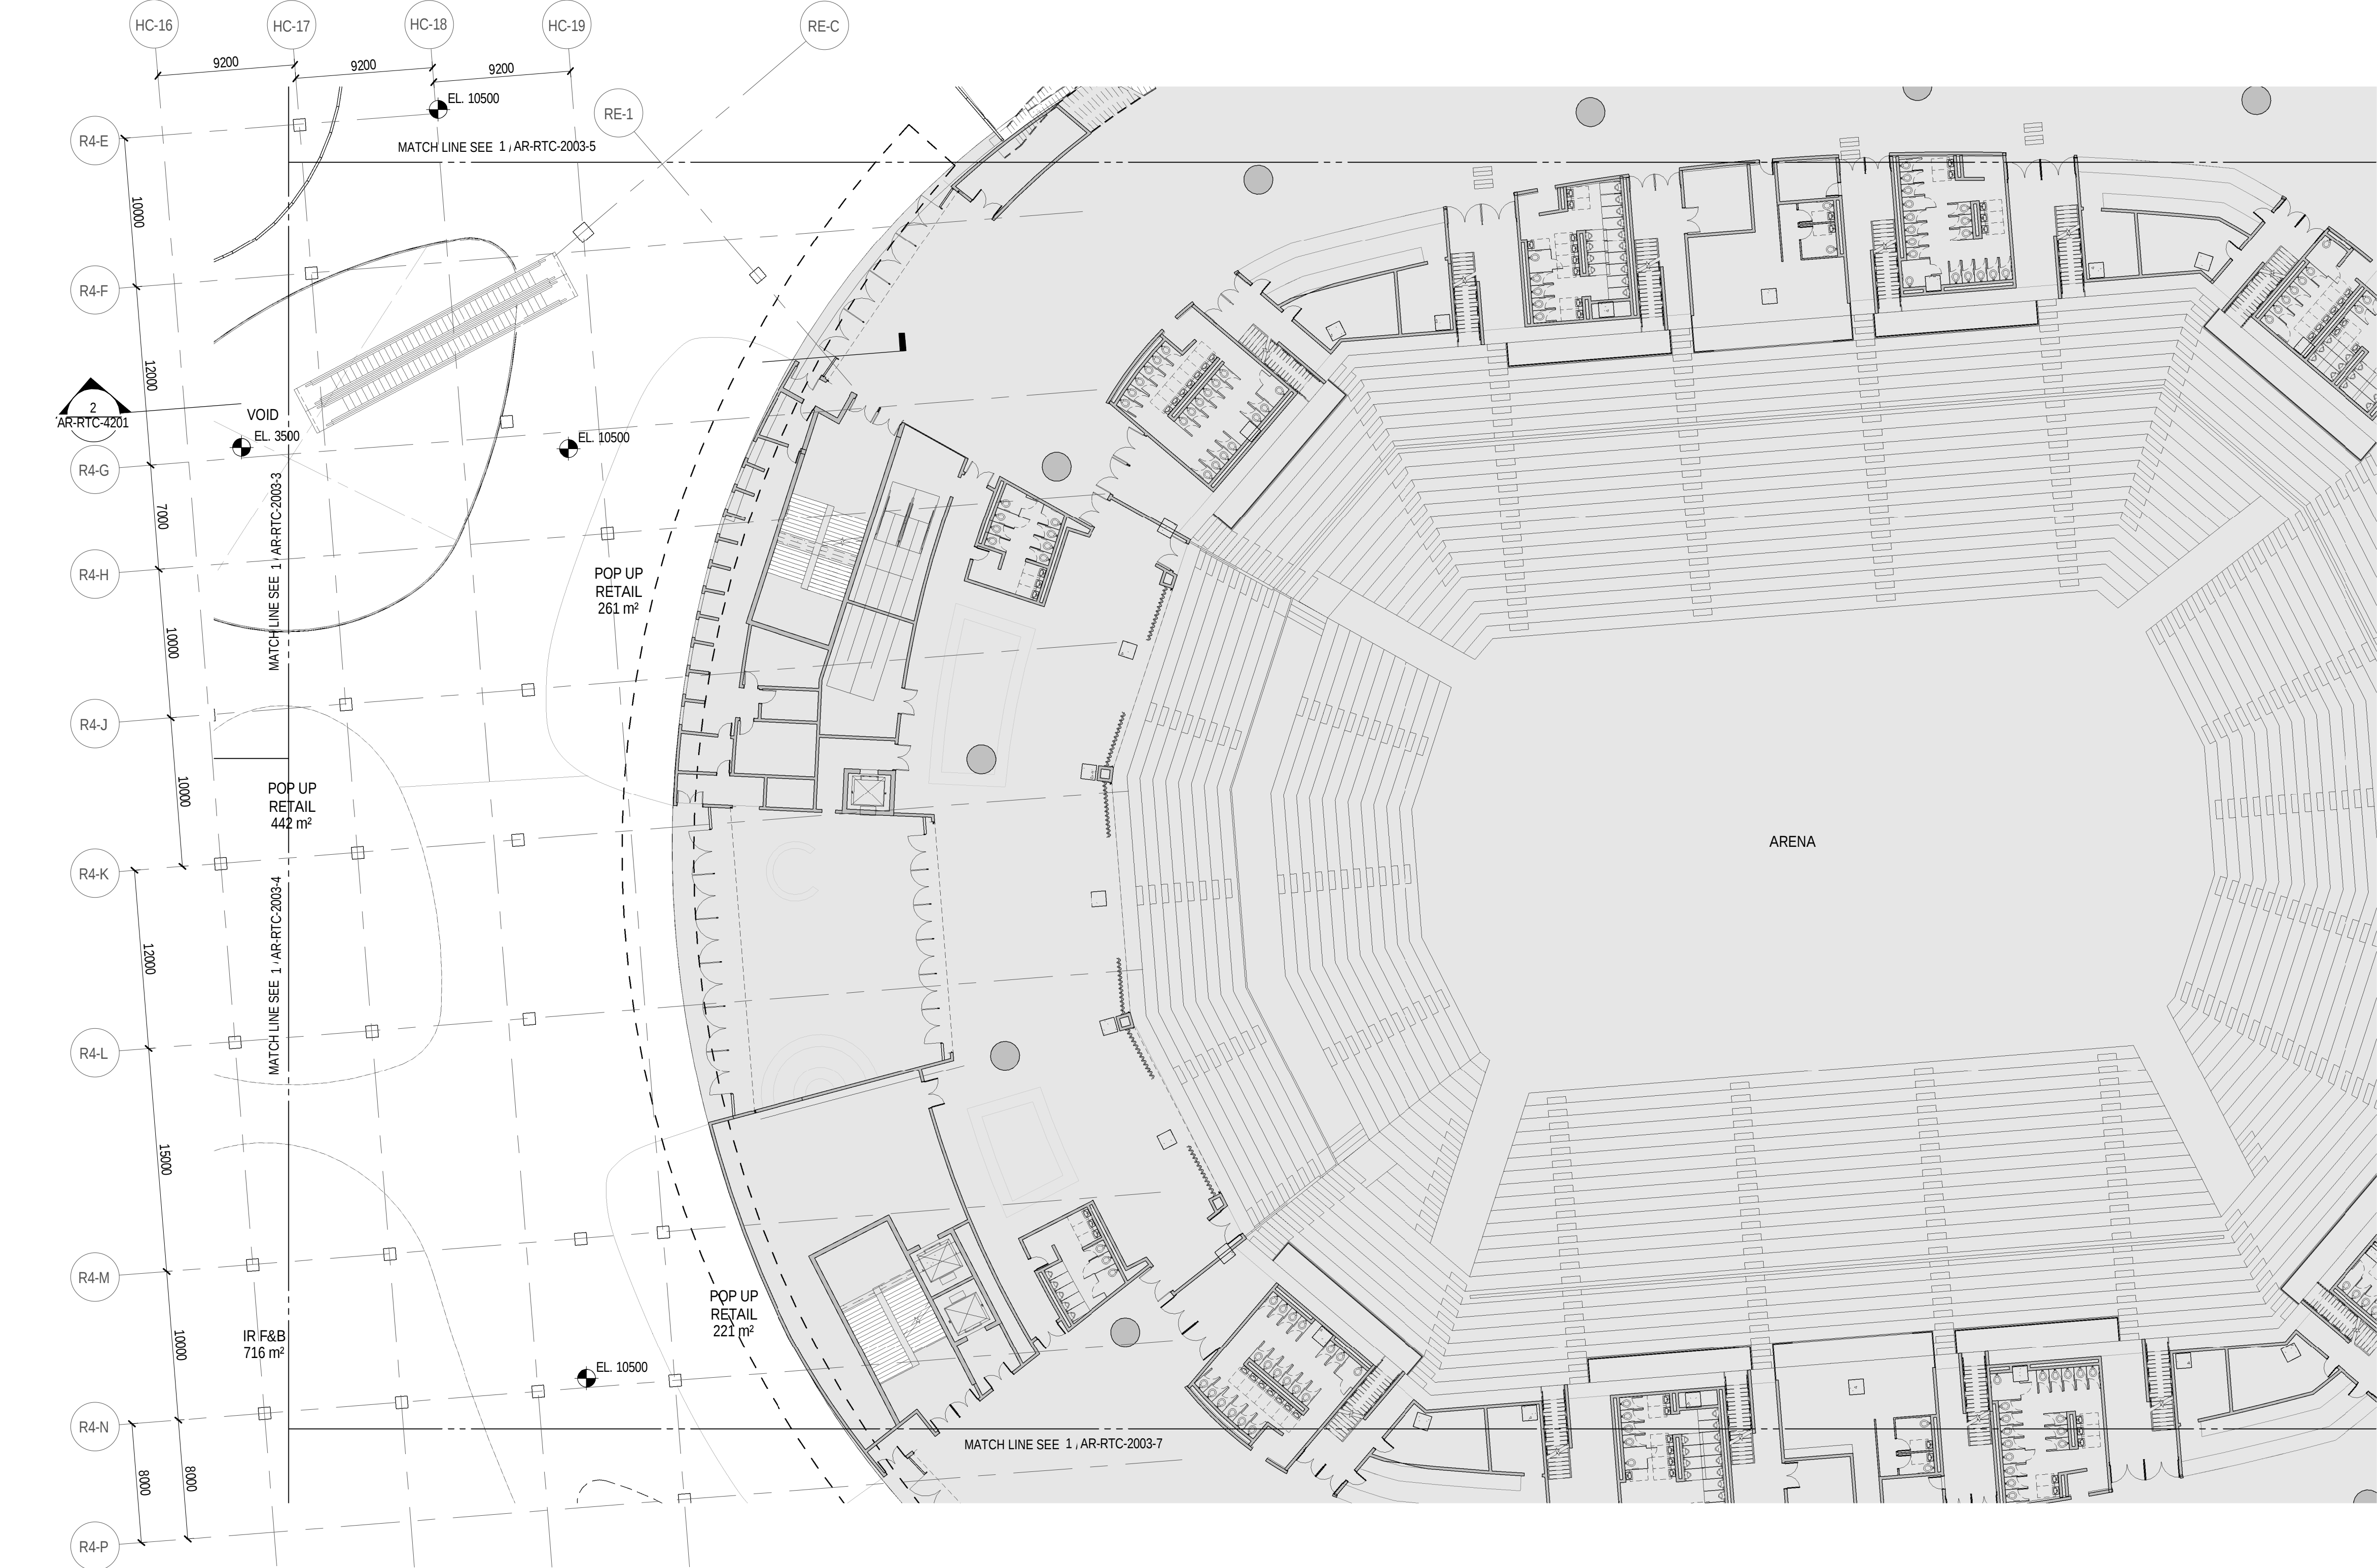

SHEET NOTES

LEGEND
REFER SEPARATE PACKAGE

SHEET NOTES

KEYNOTES

GENERAL NOTES

INCHEON - REPUBLIC OF KOREA

PROJECT NUMBER
170031-00

A	11.AUG.2017	DD PROGRESS SET
REV.	DATE	DESCRIPTION

DRAWING TITLE

RETAIL CENTER PARTIAL PLAN
- L03 - SHEET 6

Drawn: Author	Checked: Checker	Approved: Approver
SCALE	1 : 250	NORTH
ISSUE	11.AUG.2017	SHEET A1
SEQUENCE	AED-DE-DD-	
DRAWING	AR-RTC-2003-6	
ALL UNITS ARE IN MILLIMETERS UNLESS NOTED OTHERWISE		

AED-DE-DD-AR-RTC-2003-6

C:\Projects\170031-00_IR-RTC_Arch_162000.bim.rvt

8/11/2017 3:11:00 PM



SHEET NOTES

LEGEND

REFER SEPARATE PACKAGE

SHEET NOTES

KEYNOTES

GENERAL NOTES


INCHEON - REPUBLIC OF KOREA

PROJECT NUMBER
170031-00

A	11.AUG.2017	DD PROGRESS SET
REV.	DATE	DESCRIPTION

DRAWING TITLE

RETAIL CENTER PARTIAL PLAN
- L03 - SHEET 7

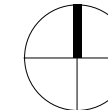Drawn: Author		Checked: Checker	Approved: Approver	NORTH 
SCALE 1 : 250				
ISSUE 11.AUG.2017		SHEET A1		
SEQUENCE AED-DE-DD- DRAWING AR-RTC-2003-7				
ALL UNITS ARE IN MILLIMETERS UNLESS NOTED OTHERWISE				

AED-DE-DD-AR-RTC-2003-7

SHEET NOTES

GENERAL NOTES


INCHEON - REPUBLIC OF KOREA

PROJECT NUMBER
170031-00

A	11.AUG.2017	DD PROGRESS SET
REV.	DATE	DESCRIPTION


DRAWING TITLE

RETAIL CENTER BUILDING
SECTIONS - SHEET 1

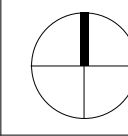Drawn: Author	Checked: Checker	Approved: Approver	
SCALE 1 : 250			NORTH
ISSUE	SHEET		
11.AUG.2017	A1		
SEQUENCE			
AED-DE-DD-			
DRAWING			
AR-RTC-4200			

ALL UNITS ARE IN MILLIMETERS UNLESS NOTED OTHERWISE

AED-DE-DD-AR-RTC-4200

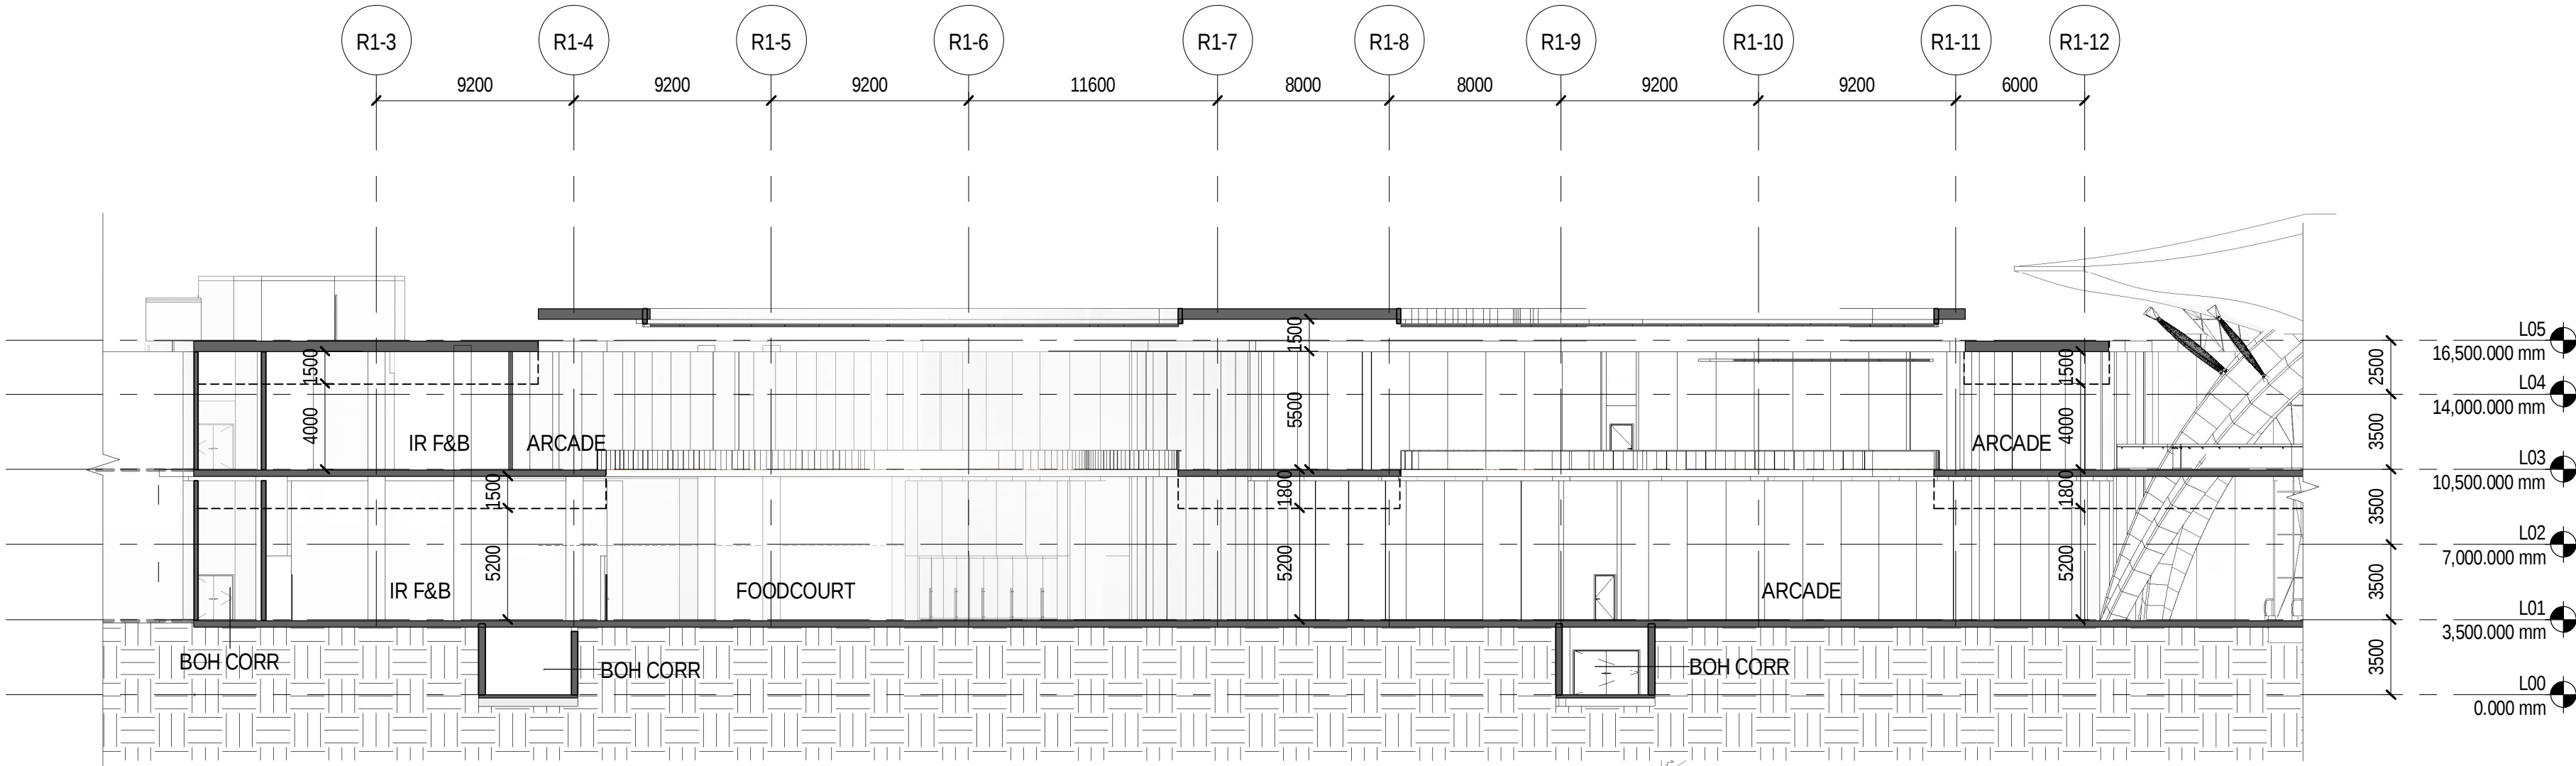

1 SECTION A

SCALE: 1 : 250

SHEET NOTES

GENERAL NOTES


INCHEON - REPUBLIC OF KOREA

PROJECT NUMBER
170031-00

A	11.AUG.2017	DD PROGRESS SET
REV.	DATE	DESCRIPTION


DRAWING TITLE

RETAIL CENTER BUILDING
SECTIONS - SHEET 2

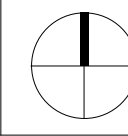
Drawn: Author		Checked: Checker		Approved: Approver	
SCALE 1 : 250				NORTH	
ISSUE		SHEET			
11.AUG.2017		A1			
SEQUENCE					
AED-DE-DD-					
DRAWING					
AR-RTC-4201					

ALL UNITS ARE IN MILLIMETERS UNLESS NOTED OTHERWISE

AED-DE-DD-AR-RTC-4201

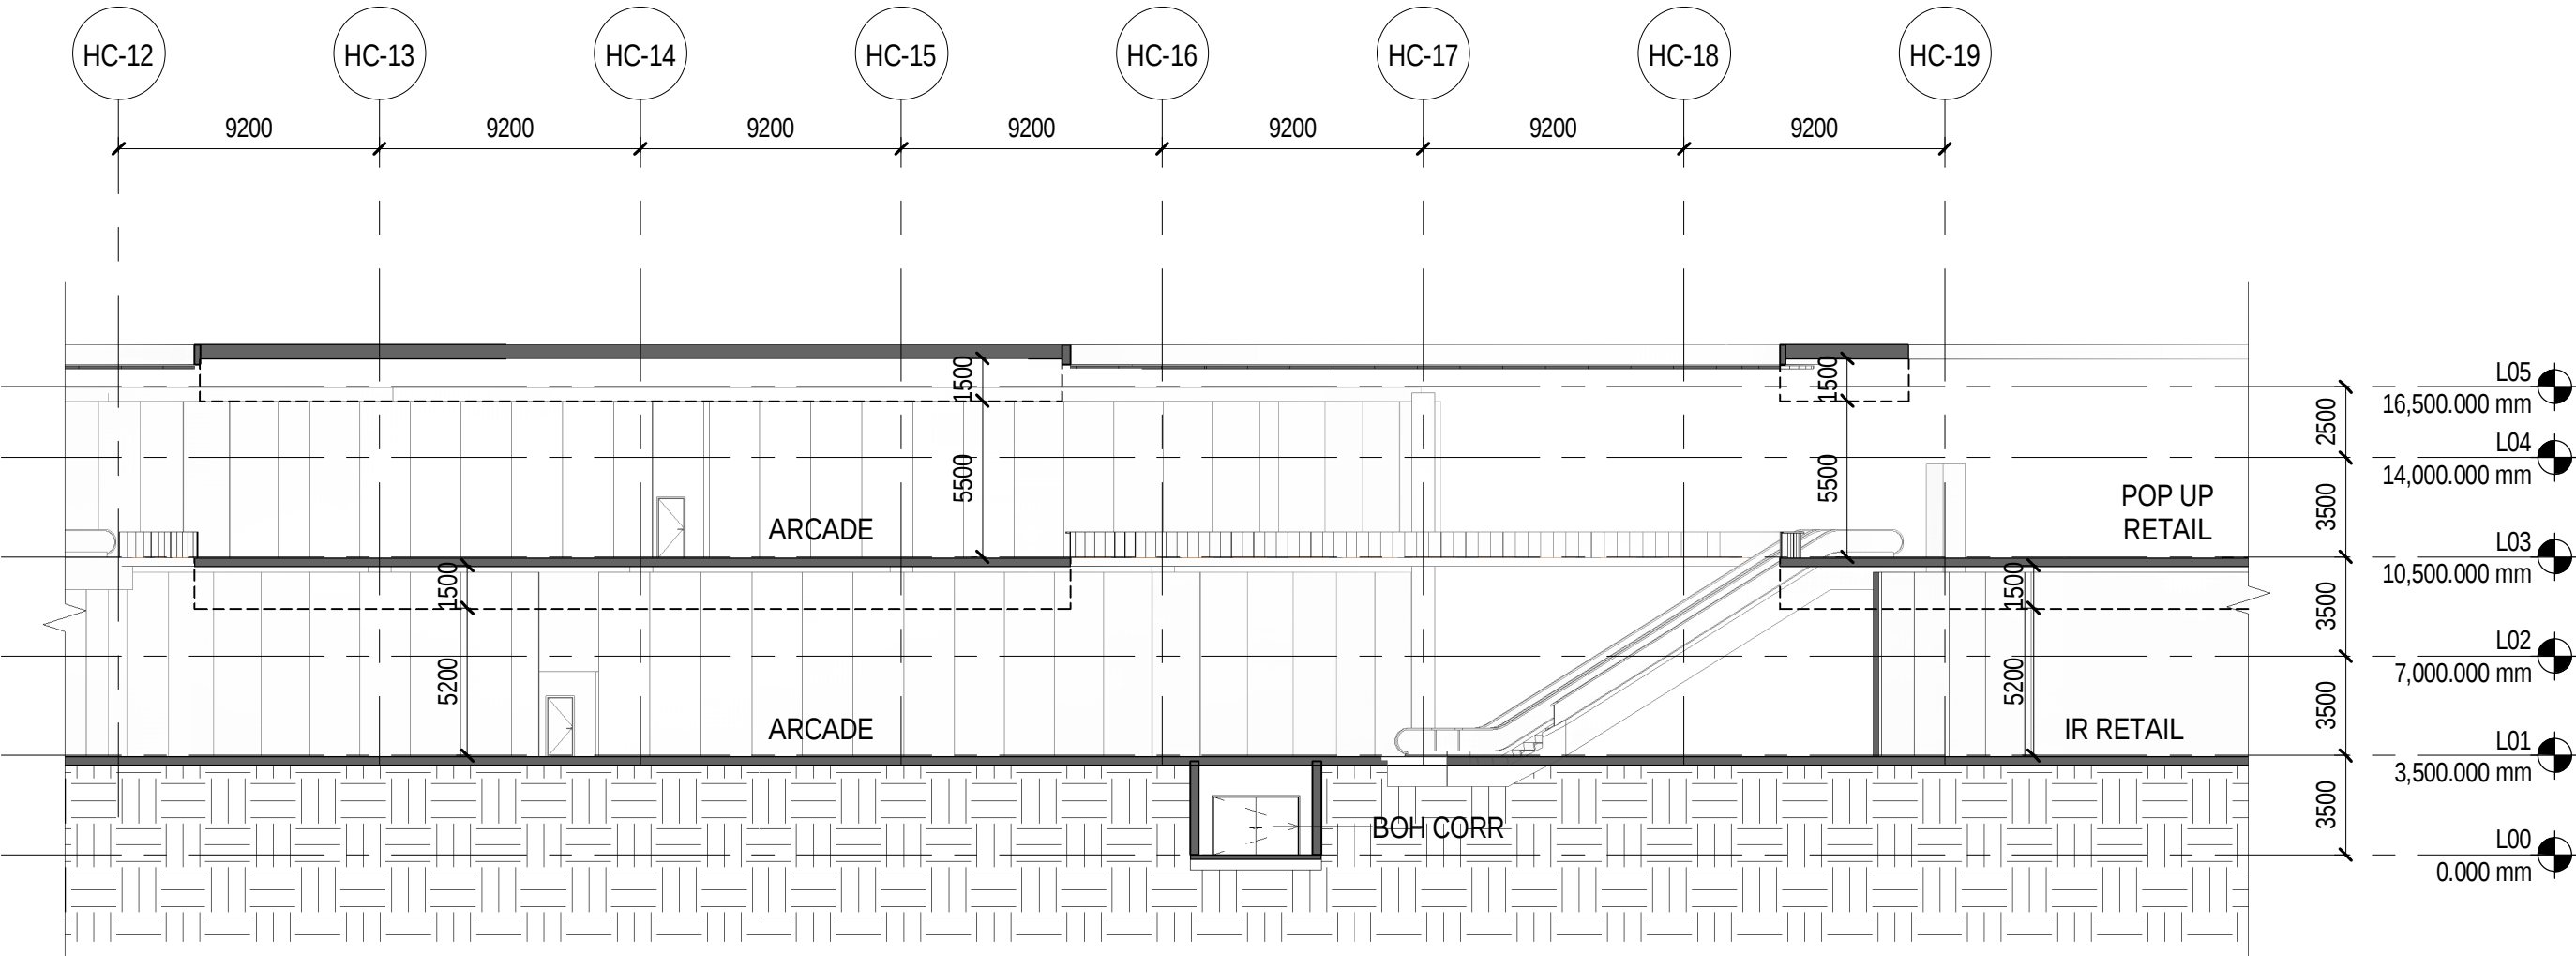


2 SECTION C
SCALE: 1 : 250

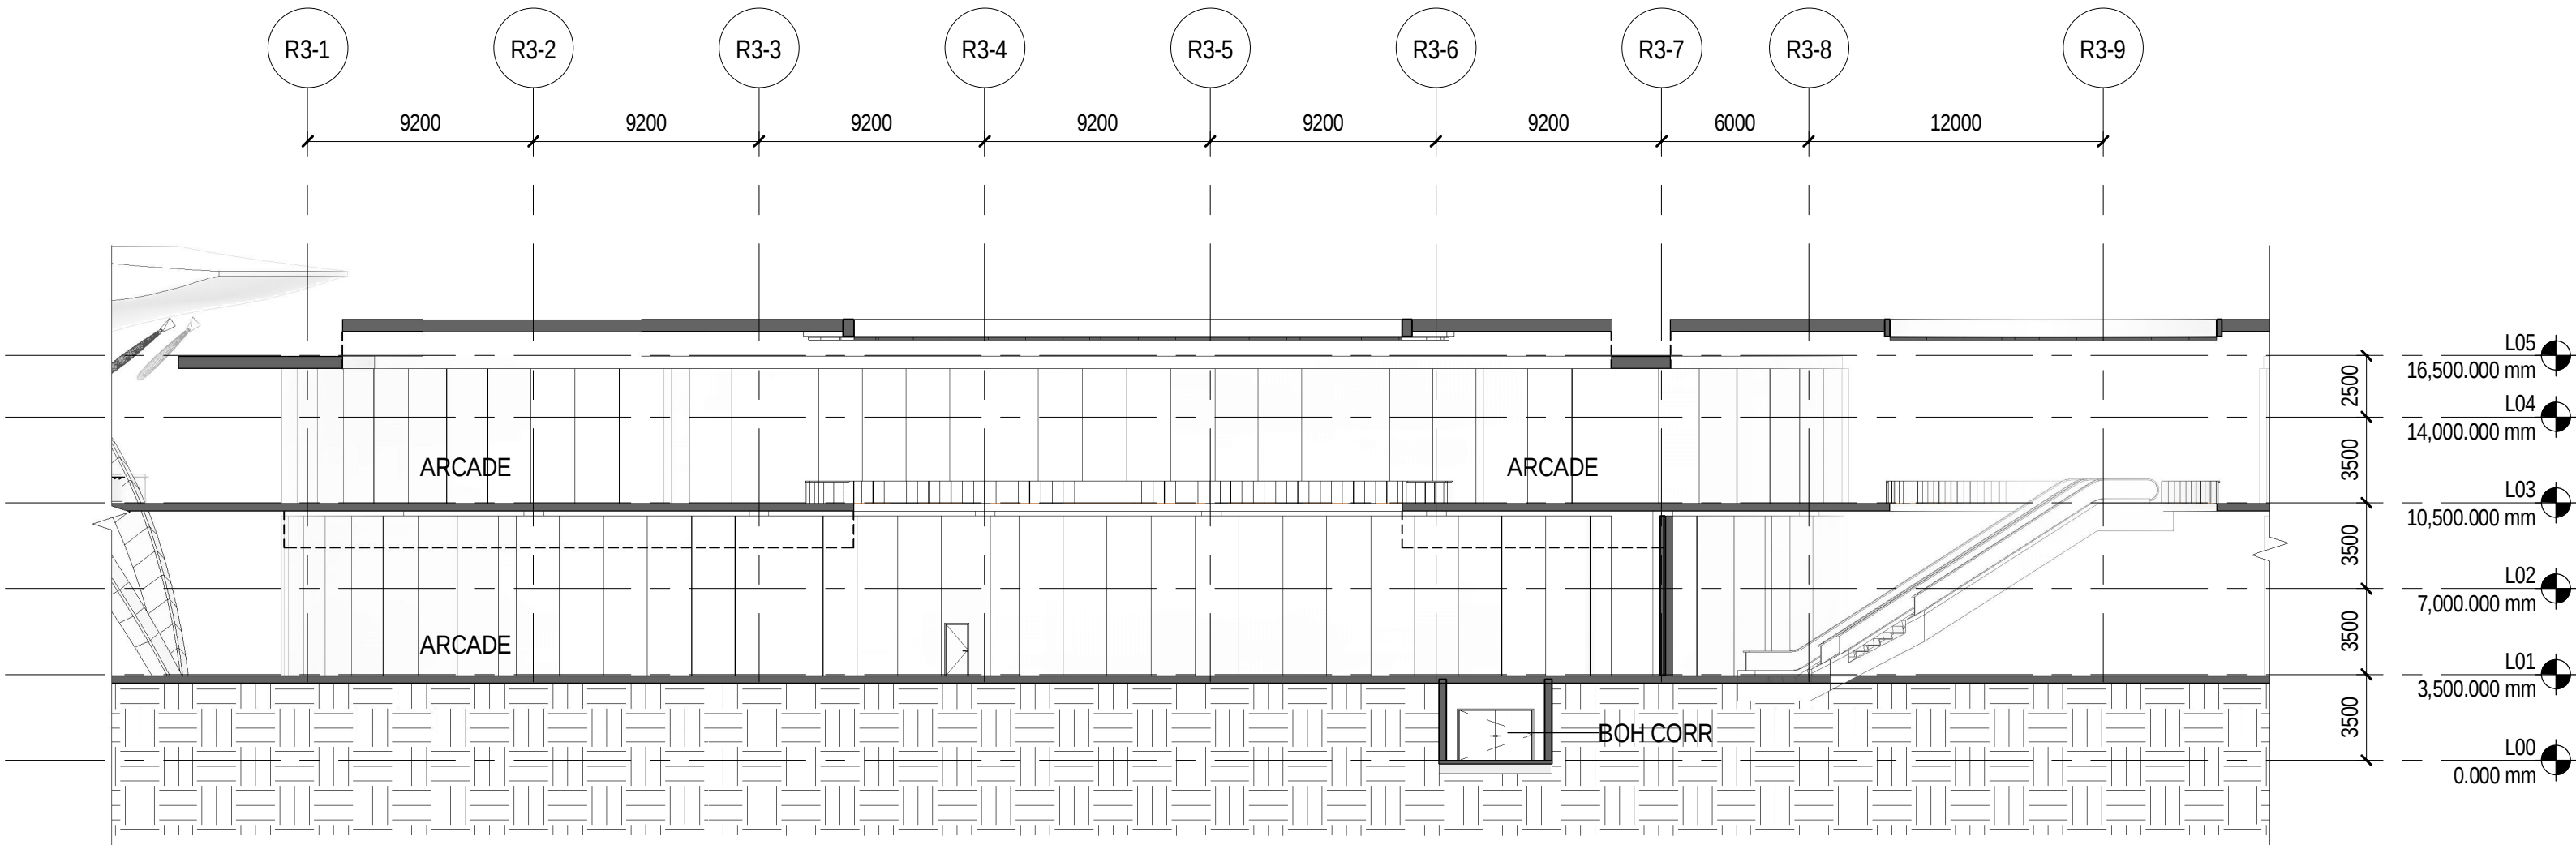


1 SECTION B
SCALE: 1 : 250

C:\Projects\170031-00_IR-RTC_Arch_160200.bim.rvt


8/11/2017 3:12:29 PM

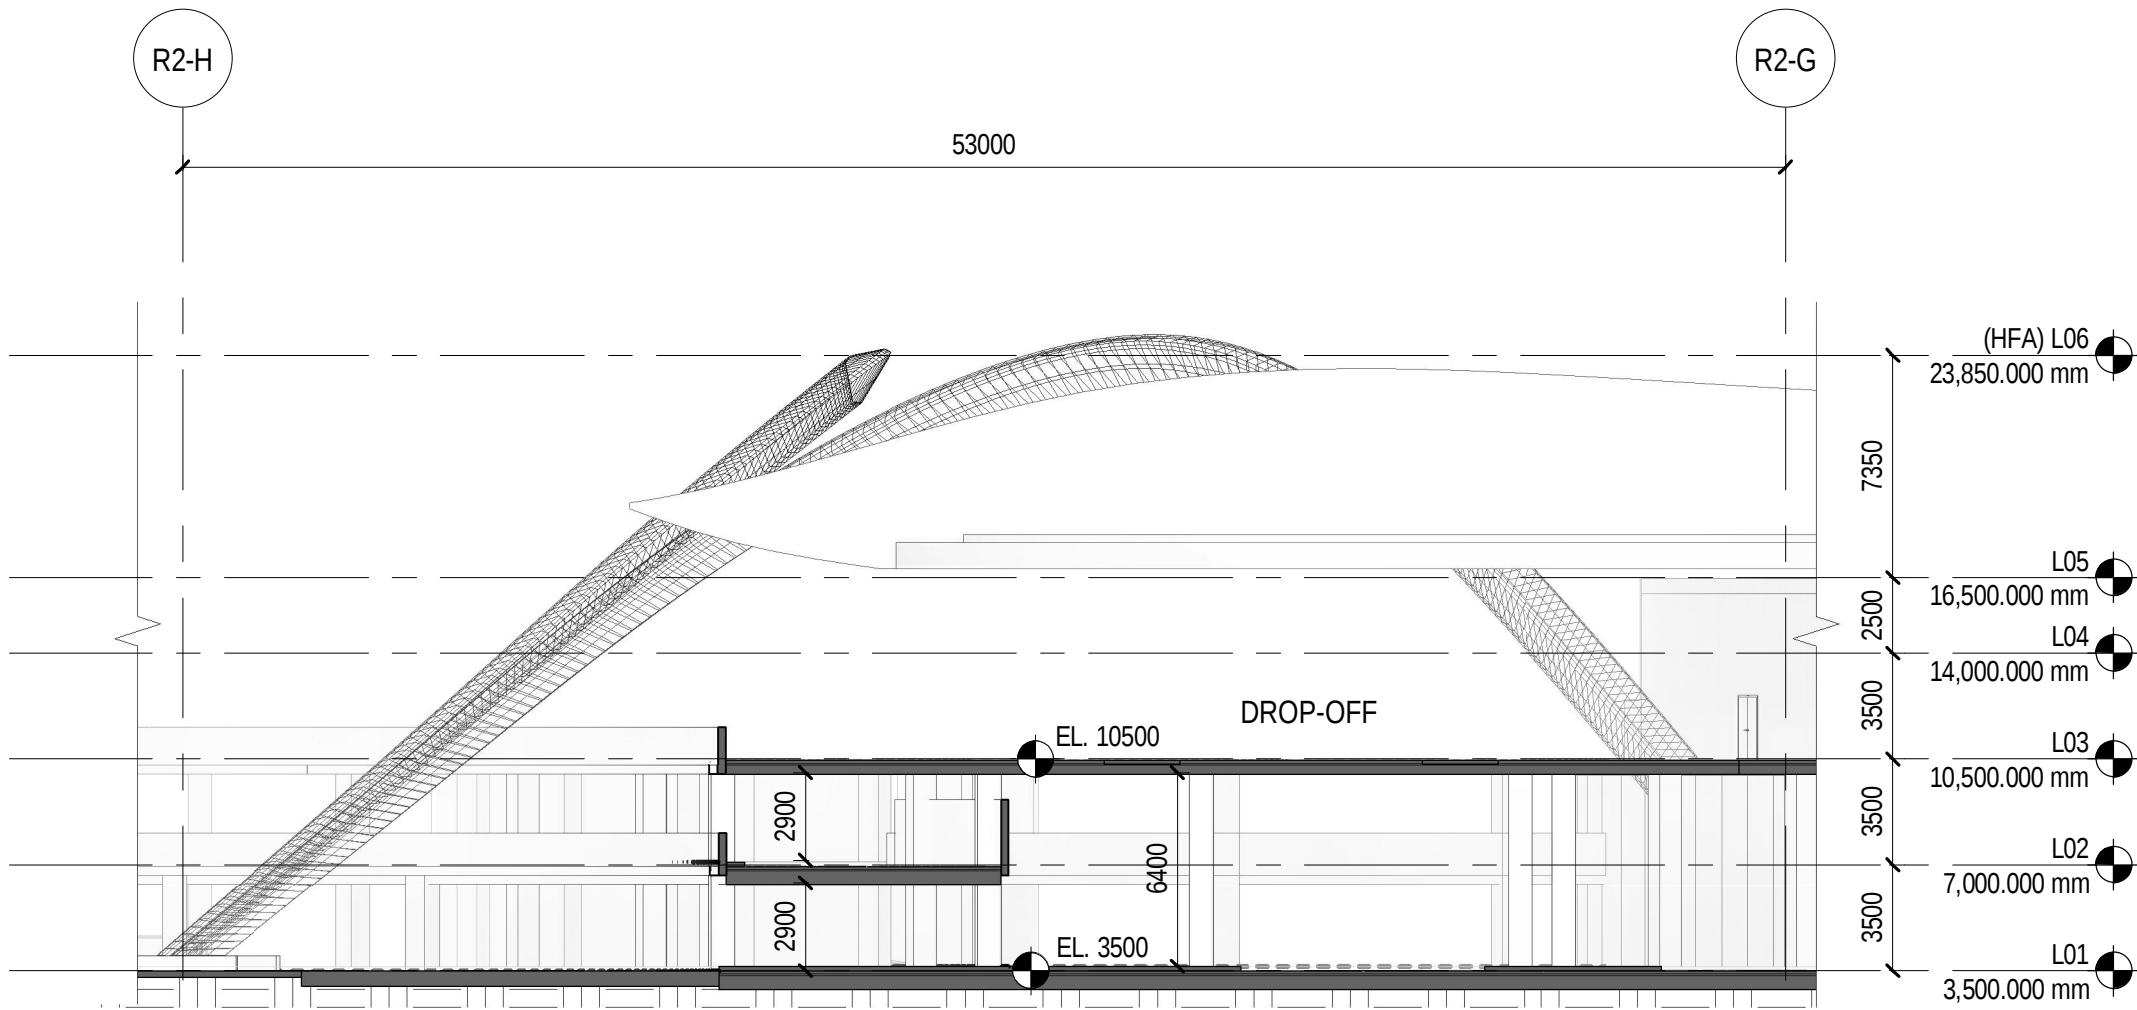


2 SECTION - INSPIRE SPACE - 2
SCALE: 1 : 250

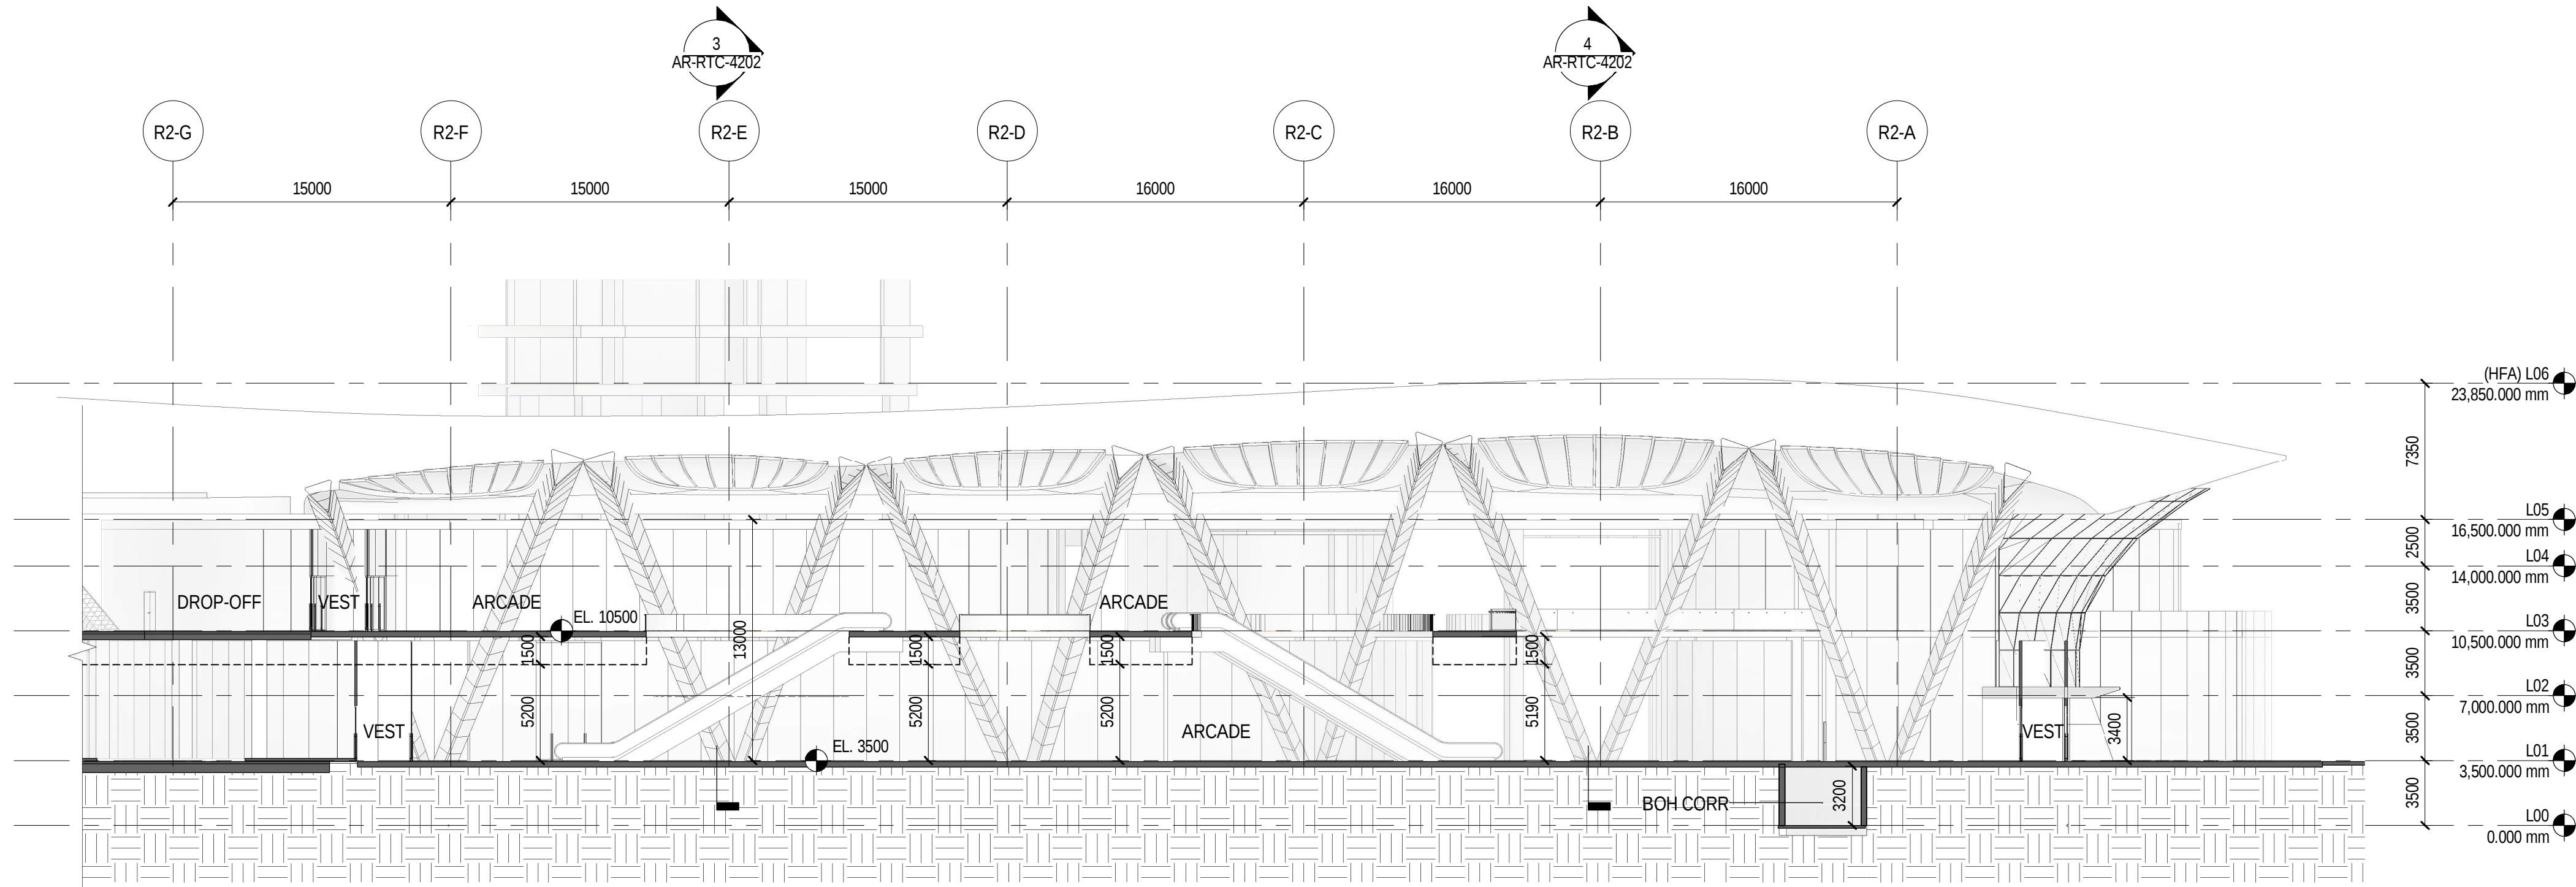

1 SECTION - INSPRIE SPACE
SCALE: 1 : 250

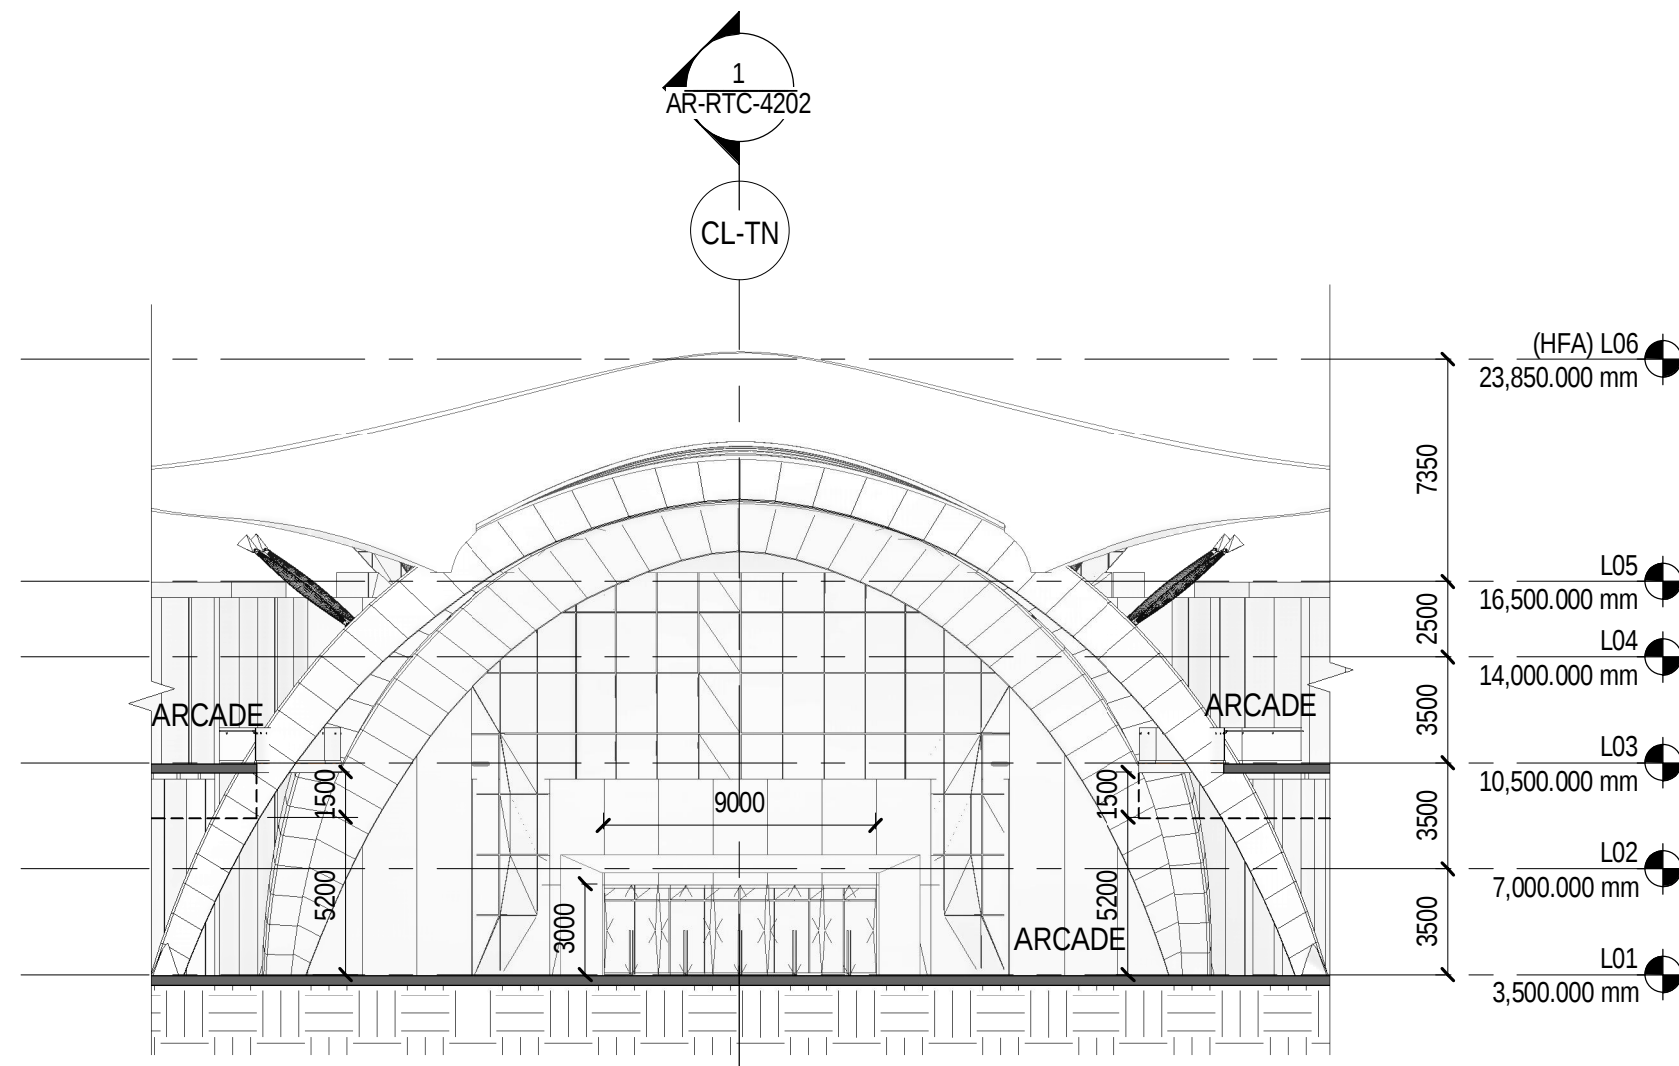

4 SECTION - INSPIRE SPACE - 4
SCALE: 1 : 250

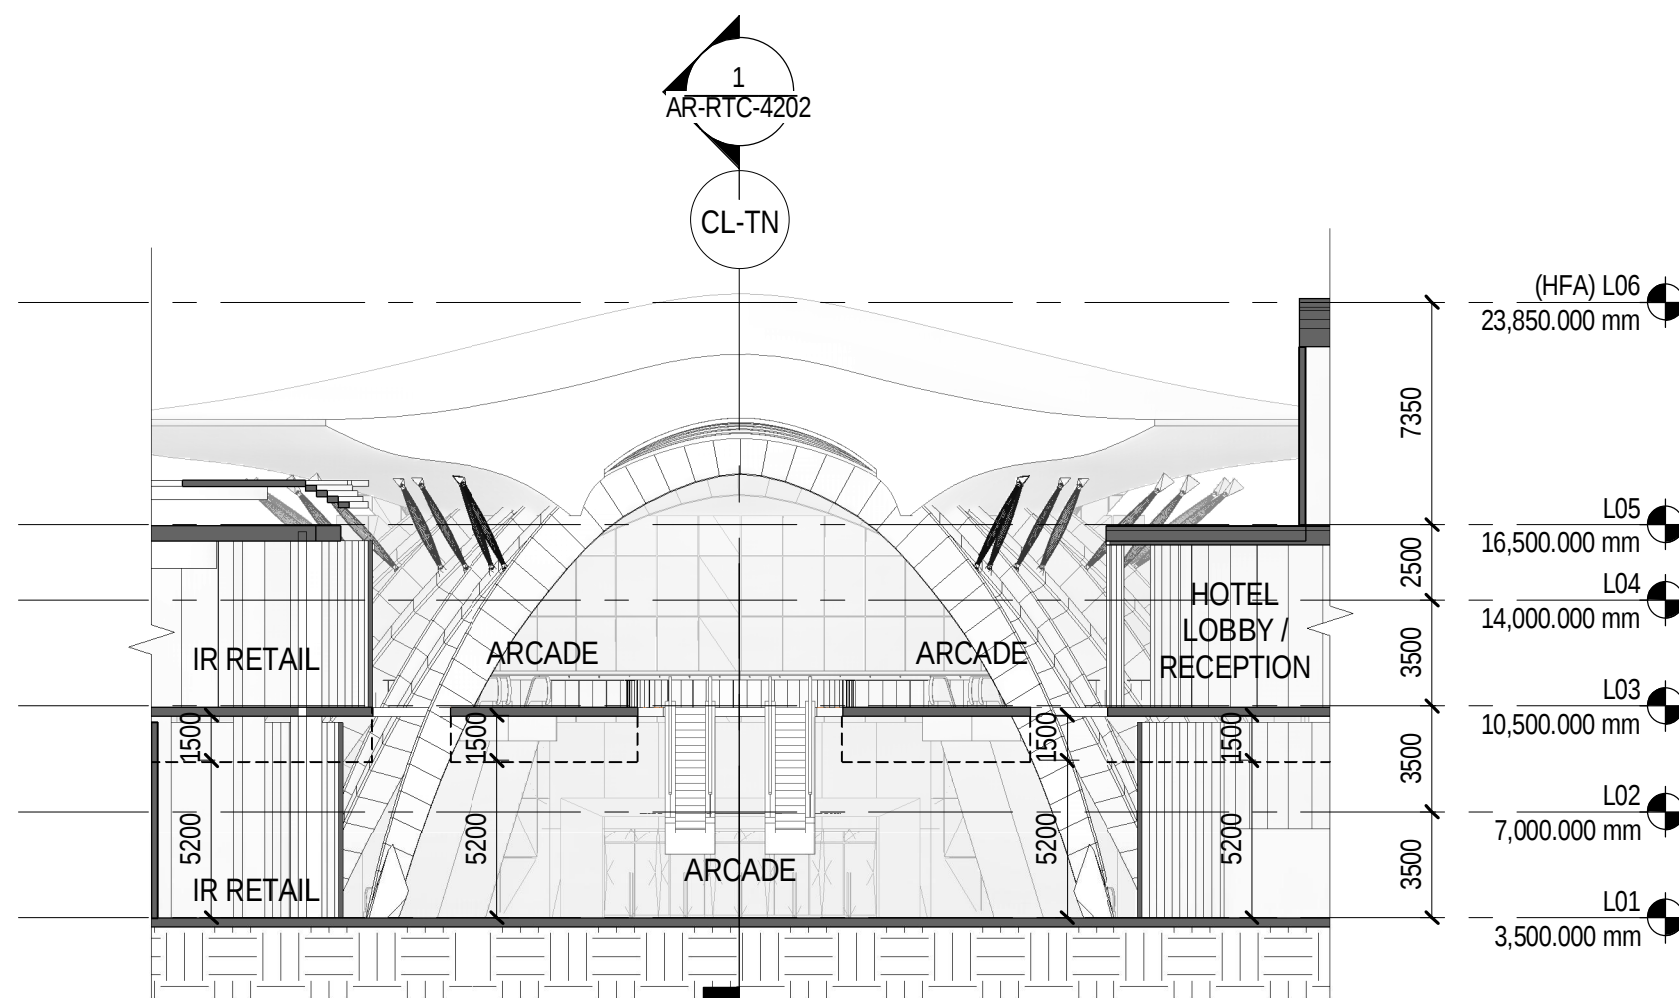

3 SECTION - INSPIRE SPACE - 3
SCALE: 1 : 250

SHEET NOTES

GENERAL NOTES

INCHEON - REPUBLIC OF KOREA

PROJECT NUMBER
170031-00

REV.	DATE	DESCRIPTION
A	11.AUG.2017	DD PROGRESS SET

DRAWING TITLE

RETAIL CENTER BUILDING
SECTIONS - SHEET 3

Drawn: Author	Checked: Checker	Approved: Approver
SCALE 1 : 250		
ISSUE	SHEET	NORTH
11.AUG.2017	A1	
SEQUENCE		
AED-DE-DD-		
DRAWING		

AR-RTC-4202

ALL UNITS ARE IN MILLIMETERS UNLESS NOTED OTHERWISE

AED-DE-DD-AR-RTC-4202