


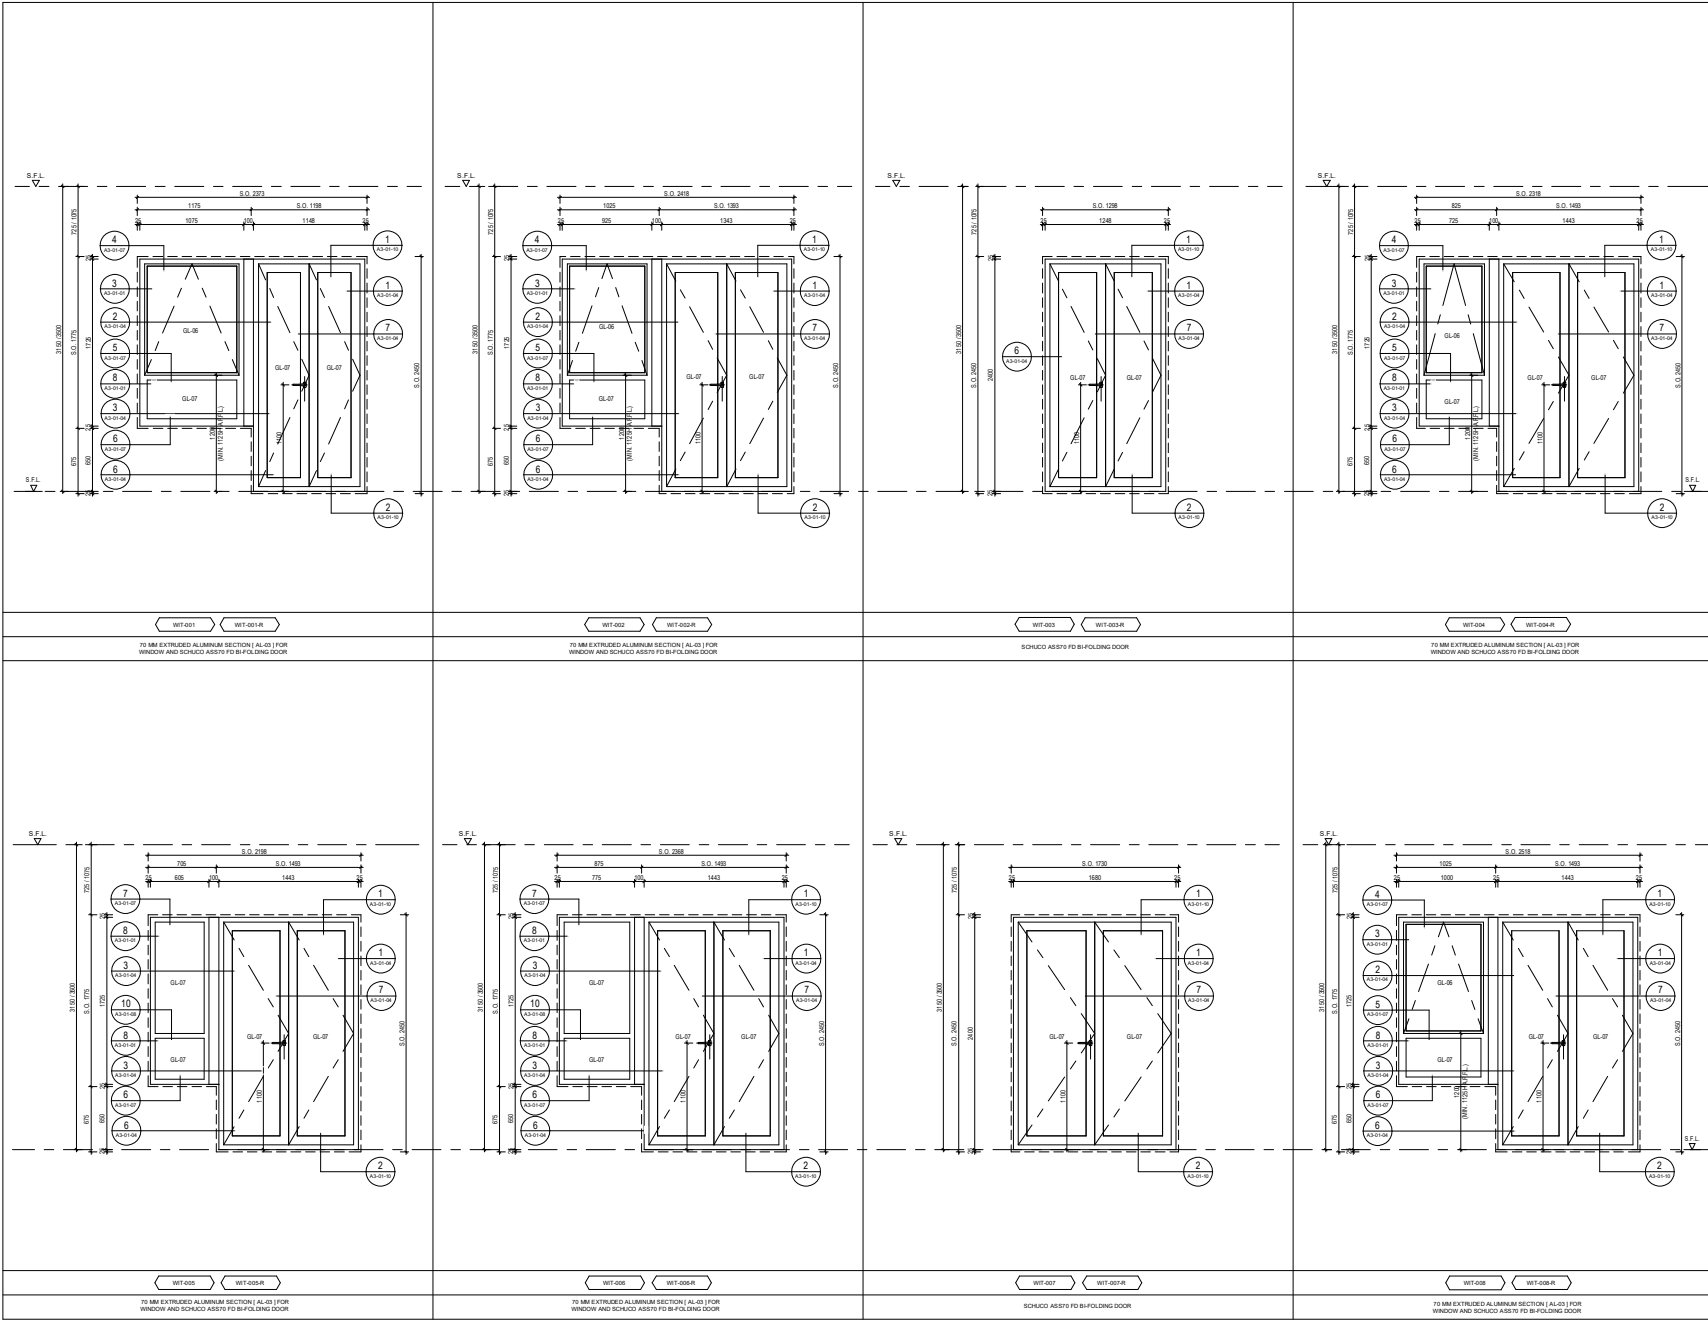

B.D. REF.: BD 2/9124/14

F.S.D. REF.: FP 8/31008

REVISIONS:

NO. DESCRIPTION DATE

NOTES:

1. EXACT DIMENSION SHALL BE VERIFIED ON SITE.
2. TOP HUNG OPERABLE SASH SHALL BE FITTED WITH MULTI POINT LOCK SYSTEM, MIN. 4 LOCKING POINTS, ONE PAIR OF STAINLESS STEEL FOUR BAR HINGE AND ONE PAIR OF DETACHABLE OPENING LIMITING DEVICE.
3. SIDE HUNG OPERABLE SASH SHALL BE FITTED WITH MULTI POINT LOCK SYSTEM AND MIN. 3 LOCKING POINTS, CONCEALED KEEPERS AND ONE PAIR OF STAINLESS STEEL FOUR BAR HINGE.
4. SIDE HUNG FRENCH DOOR SHALL BE FITTED WITH MULTI POINT LOCK SYSTEM, MIN. 3 LOCKING POINTS, CONCEALED KEEPERS, KEYS, MIN. INCH ALUMINUM HINGES, DOOR CATCH AND 1/8" OVERHUNG FRICTION LIMITER AT TOP.
5. SLIDING DOOR SHALL BE FITTED WITH SCHACO ASSIS OR APPROVED EQUIVALENT LIFT AND SLIDE DOOR SYSTEM WITH SCHACO ASSIS OR APPROVED EQUIVALENT ROLLER/ROCKERY WITH MIN. 6 LOCKING POINT, KEYS AND DOOR STOPPER.
6. BI-FOLDING DOOR SHALL BE FITTED WITH SCHACO ASSIS OR APPROVED EQUIVALENT BI-FOLDING DOOR SYSTEM WITH SCHACO ASSIS OR APPROVED EQUIVALENT ROLLER/ROCKERY.
7. ALUMINUM LOUVER SHALL BE FITTED WITH 3MM THK ALUMINUM BACK PANEL, W/ COLOR MATCHING LOUVER BLADE.
8. MATERIAL FINISHES REFER TO INTERIOR DESIGNERS DRAWINGS.
9. GLASS TYPE AND THICKNESS REFER TO WINDOW SCHEDULE.

LEGEND:

- GL-01 MATERIAL CODE REFER DRAWING NO. A2/01-01
- GL-02 SIDE HUNG OPERABLE SASH
- GL-03 TOP HUNG OPERABLE SASH
- WT-0000A TO BE HANDLED OF WT-0000B

TENDER DRAWING


DRAWING TITLE : TOWER WINDOW SCHEDULE (1)

DATE : 28.2.2018 PAPER SIZE : A1


SCALE : 1:25 DRAWN :

PROJECT NO. :



DWG. NO. :

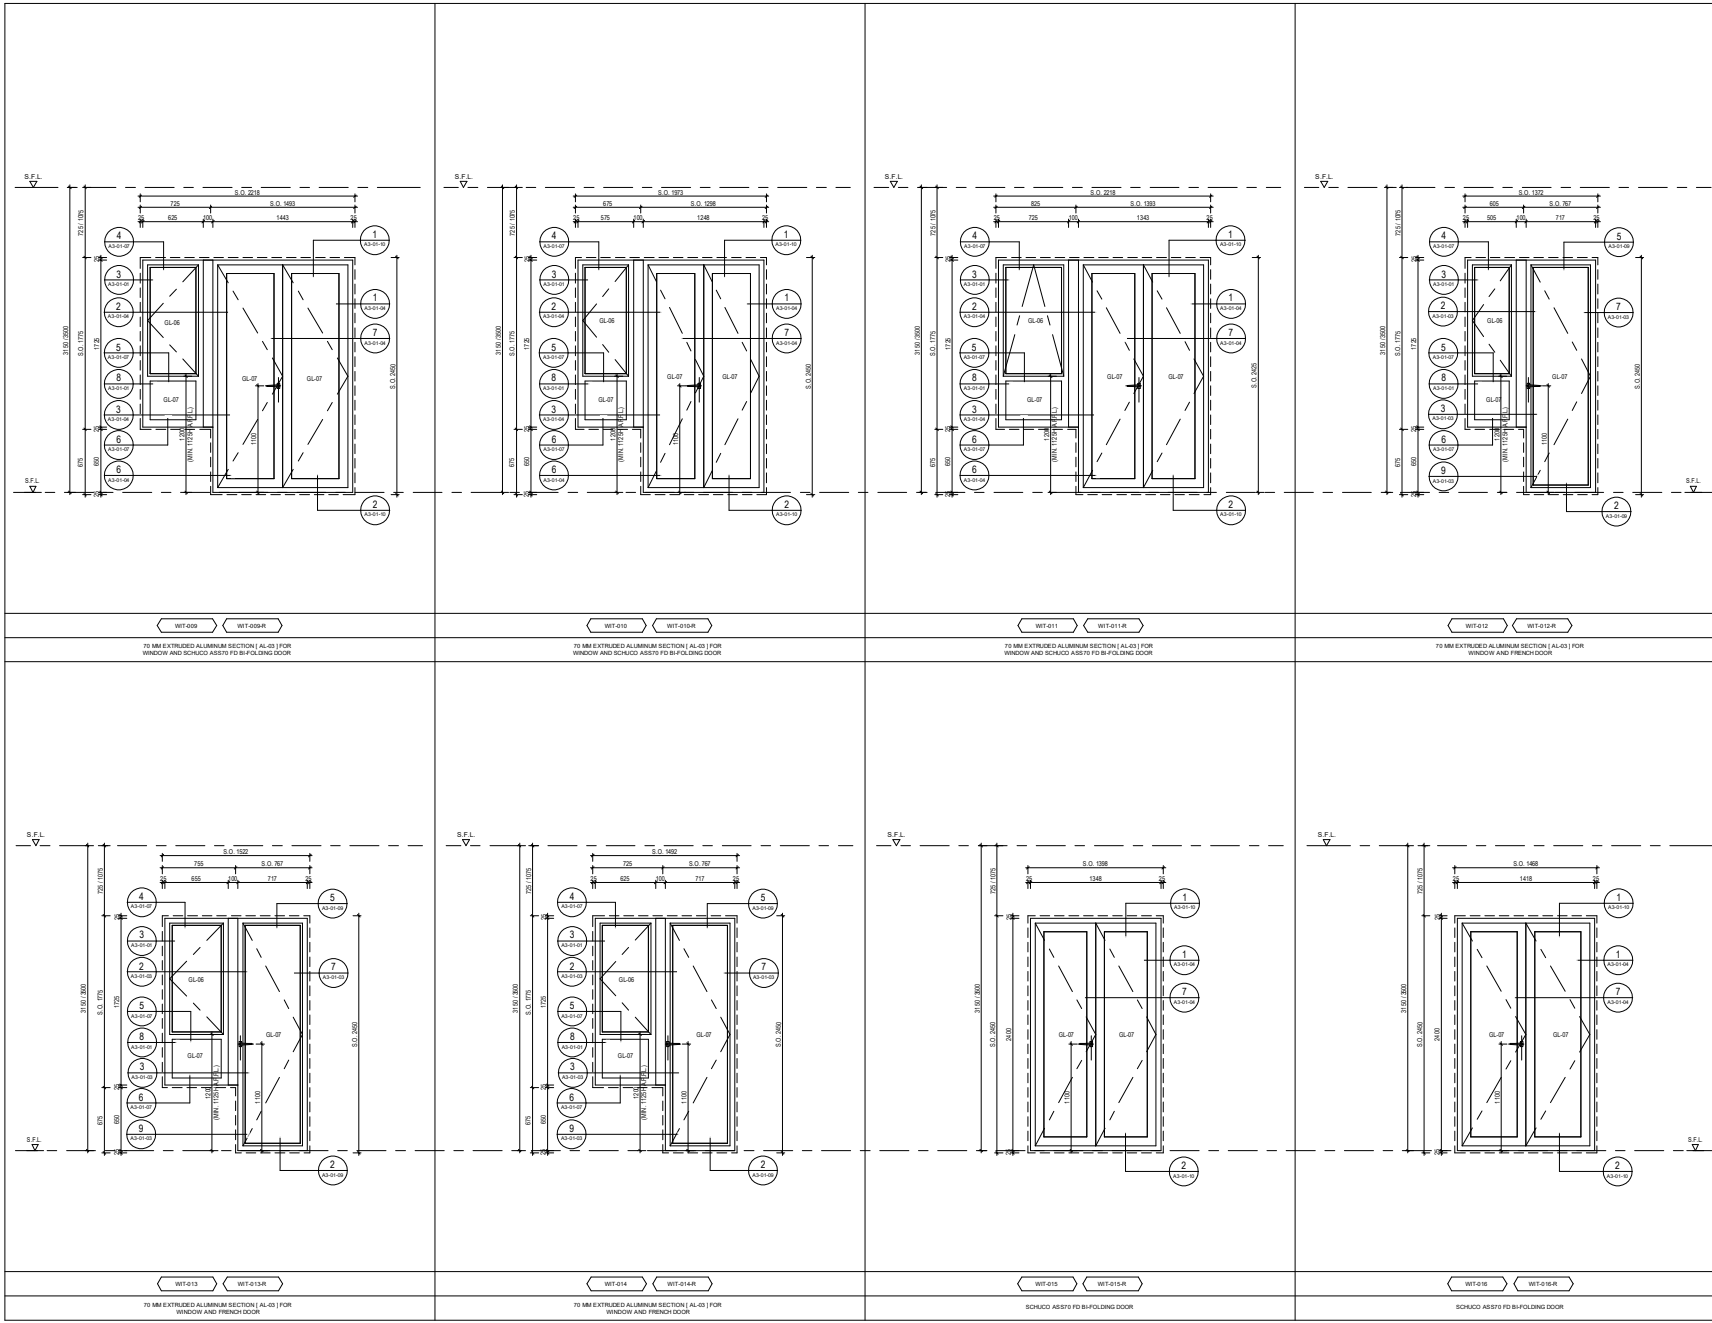


B.D. REF. : BD 2/9124/14		
F.S.D. REF. : FP 8/31008		
REVISIONS :		
NO.	DESCRIPTION	DATE
NOTES:		
1. EXACT DIMENSION SHALL BE VERIFIED ON SITE.		
2. TOP HUNG OPERABLE SASH SHALL BE FITTED WITH MULTI POINT LOCK SYSTEM, MIN. 4 LOCKING POINTS, ONE PAIR OF STAINLESS STEEL FOUR BAR HINGE AND ONE PAIR OF DETACHABLE OPENING LIMITING DEVICE.		
3. SIDE HUNG OPERABLE SASH SHALL BE FITTED WITH MULTI POINT LOCK SYSTEM AND MIN. 3 LOCKING POINTS, CONCEALED KEEPERE AND ONE PAIR OF STAINLESS STEEL FOUR BAR HINGE.		
4. SIDE HUNG FRENCH DOOR SHALL BE FITTED WITH MULTI POINT LOCK SYSTEM, MIN. 3 LOCKING POINTS, CONCEALED KEEPERE, KEYS, MIN. 800G ALUMINUM HINGE, DOOR CATCH AND IS OVERHUNG FRICTION LIMITER AT TOP.		
5. SLIDING DOOR SHALL BE FITTED WITH SCHUCO ASSTRO OR APPROVED EQUIVALENT LIFT AND SLIDE DOOR SYSTEM WITH SCHUCO ASSTRO OR APPROVED EQUIVALENT ROLLERWORKERY WITH MIN. 6 LOCKING POINT, KEYS AND DOOR STOPPER.		
6. BI-FOLDING DOOR SHALL BE FITTED WITH SCHUCO ASSTRO OR APPROVED EQUIVALENT BI-FOLDING DOOR SYSTEM WITH SCHUCO ASSTRO OR APPROVED EQUIVALENT ROLLERWORKERY.		
7. ALUMINUM LOUVER SHALL BE FITTED WITH 3MM THK ALUMINUM BACK PANEL, W/ COLOR MATCHING LOUVER SLIDE.		
8. INTERNAL FINISHES REFER TO INTERIOR DESIGNERS DRAWINGS.		
9. GLASS TYPE AND THICKNESS REFER TO WINDOW SCHEDULE.		
LEGEND:		
GL-06 MATERIAL CODE REFER DRAWING NO. A2/01-01		
GL-07 SIDE HUNG OPERABLE SASH		
GL-08 TOP HUNG OPERABLE SASH		
GL-09 TO BE HANDLED OF WIT-XXX		
TENDER DRAWING		
DRAWING TITLE : TOWER WINDOW SCHEDULE (2)		
DATE : 28.2.2018	PAPER SIZE : A1	
SCALE : 1:25	DRAWN :	
PROJECT NO. :		
DWG. NO. :		

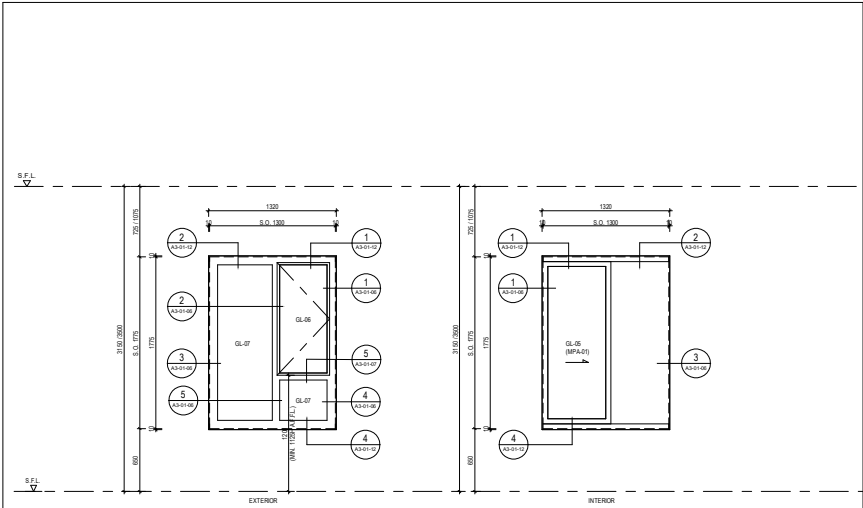

WPT-A-303 WPT-A-303-R
70 MM EXTRUDED ALUMINUM SECTION (AL-60) FOR WINDOW

 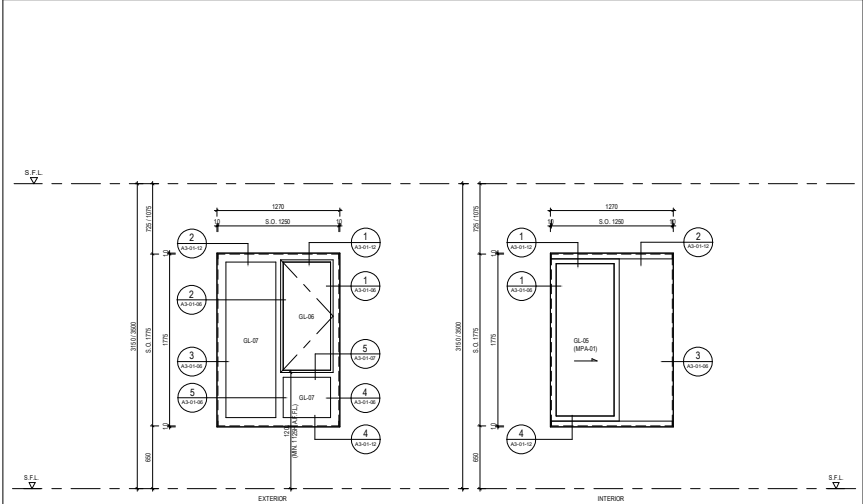

WPT-A-302 WPT-A-302-R
70 MM EXTRUDED ALUMINUM SECTION (AL-60) FOR WINDOW

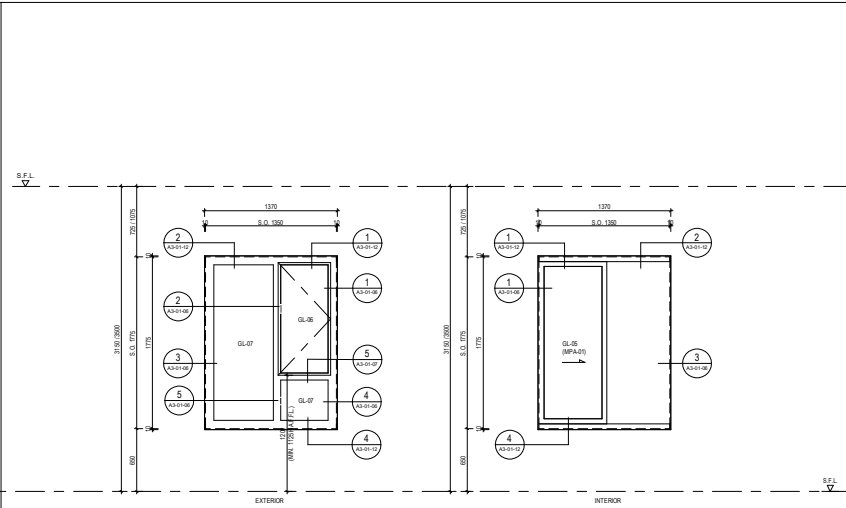

WPT-A-304 WPT-A-304-R
70 MM EXTRUDED ALUMINUM SECTION (AL-60) FOR WINDOW



WPT-A-302 WPT-A-302-R
70 MM EXTRUDED ALUMINUM SECTION (AL-60) FOR WINDOW

B.D. REF. : BD 2/9124/14

F.S.D. REF. : FP 8/31008

REVISIONS :

NO.	DESCRIPTION	DATE

NOTES:

1. EXACT DIMENSION SHALL BE VERIFIED ON SITE.
2. TOP HUNG OPERABLE SASH SHALL BE FITTED WITH MULTI POINT LOCK SYSTEM, MIN. 4 LOCKING POINTS, ONE PAIR OF STAINLESS STEEL FOUR BAR WINGS AND ONE PAIR OF DETACHABLE OPENING LIMITING DEVICE.
3. SIDE HUNG OPERABLE SASH SHALL BE FITTED WITH MULTI POINT LOCK SYSTEM AND MIN. 3 LOCKING POINTS, CONCEALED KEEPERS AND ONE PAIR OF STAINLESS STEEL FOUR BAR WINGS.
4. SIDE HUNG FRENCH DOOR SHALL BE FITTED WITH MULTI POINT LOCK SYSTEM, MIN. 3 LOCKING POINTS & CONCEALED KEEPERS, KEYS, MIN. 300g ALUMINUM HINGES, DOOR CATCH AND 15.0 OVERHEAD FRICTION LIMITER AT TOP.
5. SLIDING DOOR SHALL BE FITTED WITH SCHACO ASSIS OR APPROVED EQUIVALENT LIFT AND SLIDE DOOR SYSTEM WITH SCHACO ASSIS OR APPROVED EQUIVALENT ROLLER/ROCKERY IN MIN. 6 LOCKING POINT KEYS AND DOOR STOPPER.
6. BI-FOLDING DOOR SHALL BE FITTED WITH SCHACO ASSIS OR APPROVED EQUIVALENT BI-FOLDING DOOR SYSTEM WITH SCHACO ASSIS OR APPROVED EQUIVALENT ROLLER/ROCKERY.
7. ALUMINUM LOUVRE SHALL BE FITTED WITH 3MM THK ALUMINUM BACK PANEL, W/ COLOR MATCHING LOUVRE SLIDE.
8. INTERNAL FINISHES REFER TO INTERIOR DESIGNERS DRAWINGS.
9. GLASS TYPE AND THICKNESS REFER TO WINDOW SCHEDULE.

LEGEND:

- GL-06 MATERIAL CODE REFER DRAWING NO. A201-01
- GL-07 SIDE HUNG OPERABLE SASH
- GL-08 TOP HUNG OPERABLE SASH
- WIT-XXXXX TO BE HANDED OF WIT-XXXX

TENDER DRAWING

DRAWING TITLE :
TOWER WINDOW SCHEDULE (8)

DATE : 28.2.2018 PAPER SIZE : A1

SCALE : 1:25 DRAWN :

PROJECT NO.:

DWG. NO. :