


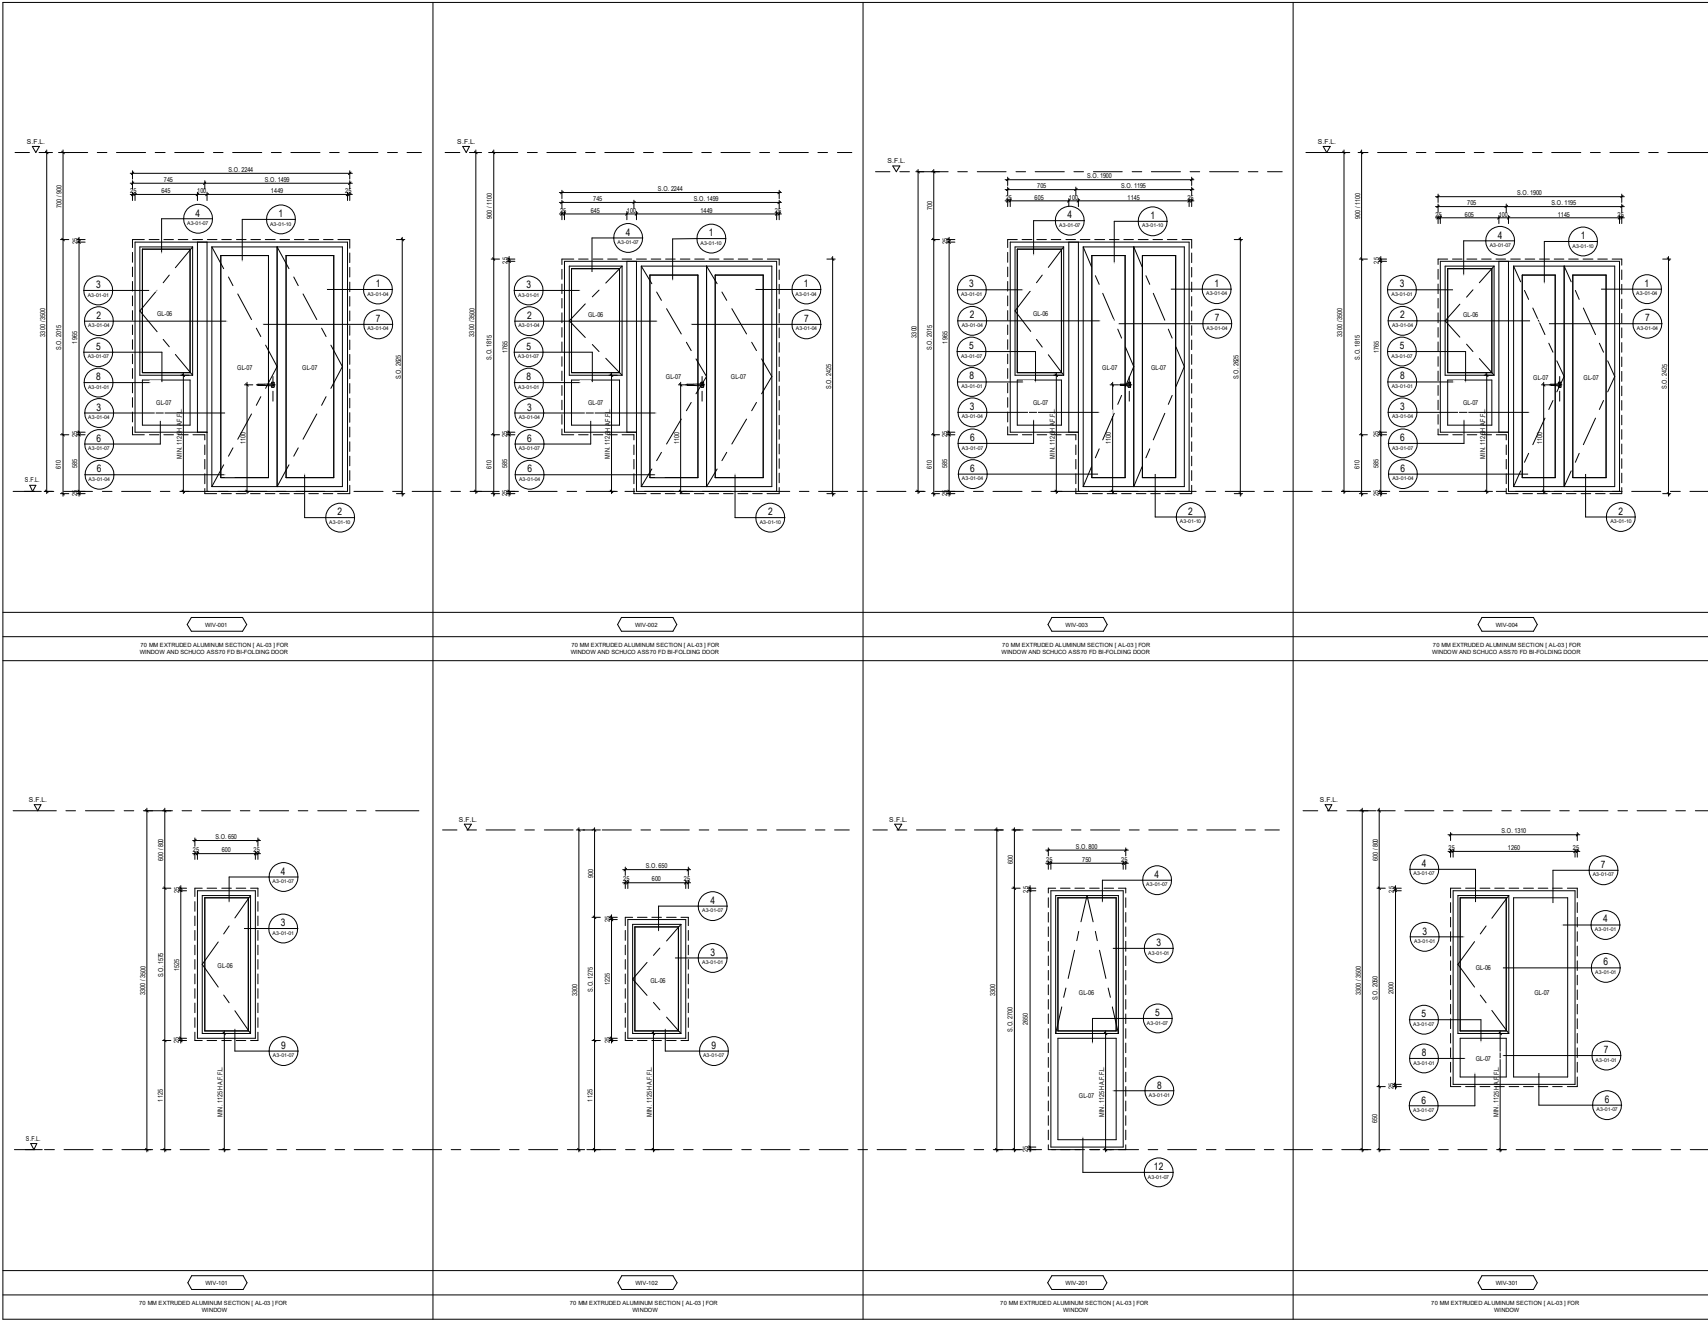

B.D. REF. : BD 2/9124/14

F.S.D. REF. : FP 8/31008

REVISIONS :

NO.	DESCRIPTION	DATE

NOTES:

1. EXACT DIMENSION SHALL BE VERIFIED ON SITE
2. TOP HUNG OPERABLE SASH SHALL BE FITTED WITH MULTI-POINT LOCK SYSTEM WITH CORNER TRANSMISSION AND MIN. 4 LOCKING POINTS, STAINLESS STEEL FOUR BAR HINGE AND ONE PAIR OF DETACHABLE OPENING LIMITING DEVICE
3. SIDE HUNG OPERABLE SASH SHALL BE FITTED WITH MULTI-POINT LOCK SYSTEM AND MIN. 3 LOCKING POINTS, CONCEALED KEEPERS AND STAINLESS STEEL FOUR BAR HINGE
4. SIDE HUNG FRENCH DOOR SHALL BE FITTED WITH MULTI-POINT LOCK SYSTEM WITH CORNER TRANSMISSION, MIN. 3 LOCKING POINTS & CONCEALED KEEPERS, MIN. 300G ALUMINUM HINGES, CONCEALED DOOR CATCH AND S.L. OVERHEAD FRICTION LIMITER AT TOP
5. SLIDING DOOR SHALL BE FITTED WITH SCHACO ASSISTO OR APPROVED EQUIVALENT LEFT AND SLIDE DOOR SYSTEM WITH SCHACO ASSISTO OR APPROVED EQUIVALENT FROM GROUND TO MIN. 6 LOCKING POINT KEYS AND DOOR STOPPER
6. B-FOLDING DOOR SHALL BE FITTED WITH SCHACO ASSISTO OR APPROVED EQUIVALENT B-FOLDING DOOR SYSTEM WITH SCHACO ASSISTO OR APPROVED EQUIVALENT FROM GROUND
7. ALUMINUM LOUVER SHALL BE FITTED WITH 3MM THK ALUMINUM BACK PANEL IN COLOR MATCHING LOUVER BLADE

LEGEND:

- GL-06 MATERIAL CODE REFER DRAWING NO. A2/01-01
-  SIDE HUNG OPERABLE SASH
-  TOP HUNG OPERABLE SASH

TENDER DRAWING


DRAWING TITLE :
VILLA WINDOW SCHEDULE (1)

DATE : 15.2.2018 PAPER SIZE : A1

SCALE : 1:25 DRAWN :

PROJECT NO.:

DWG. NO. :

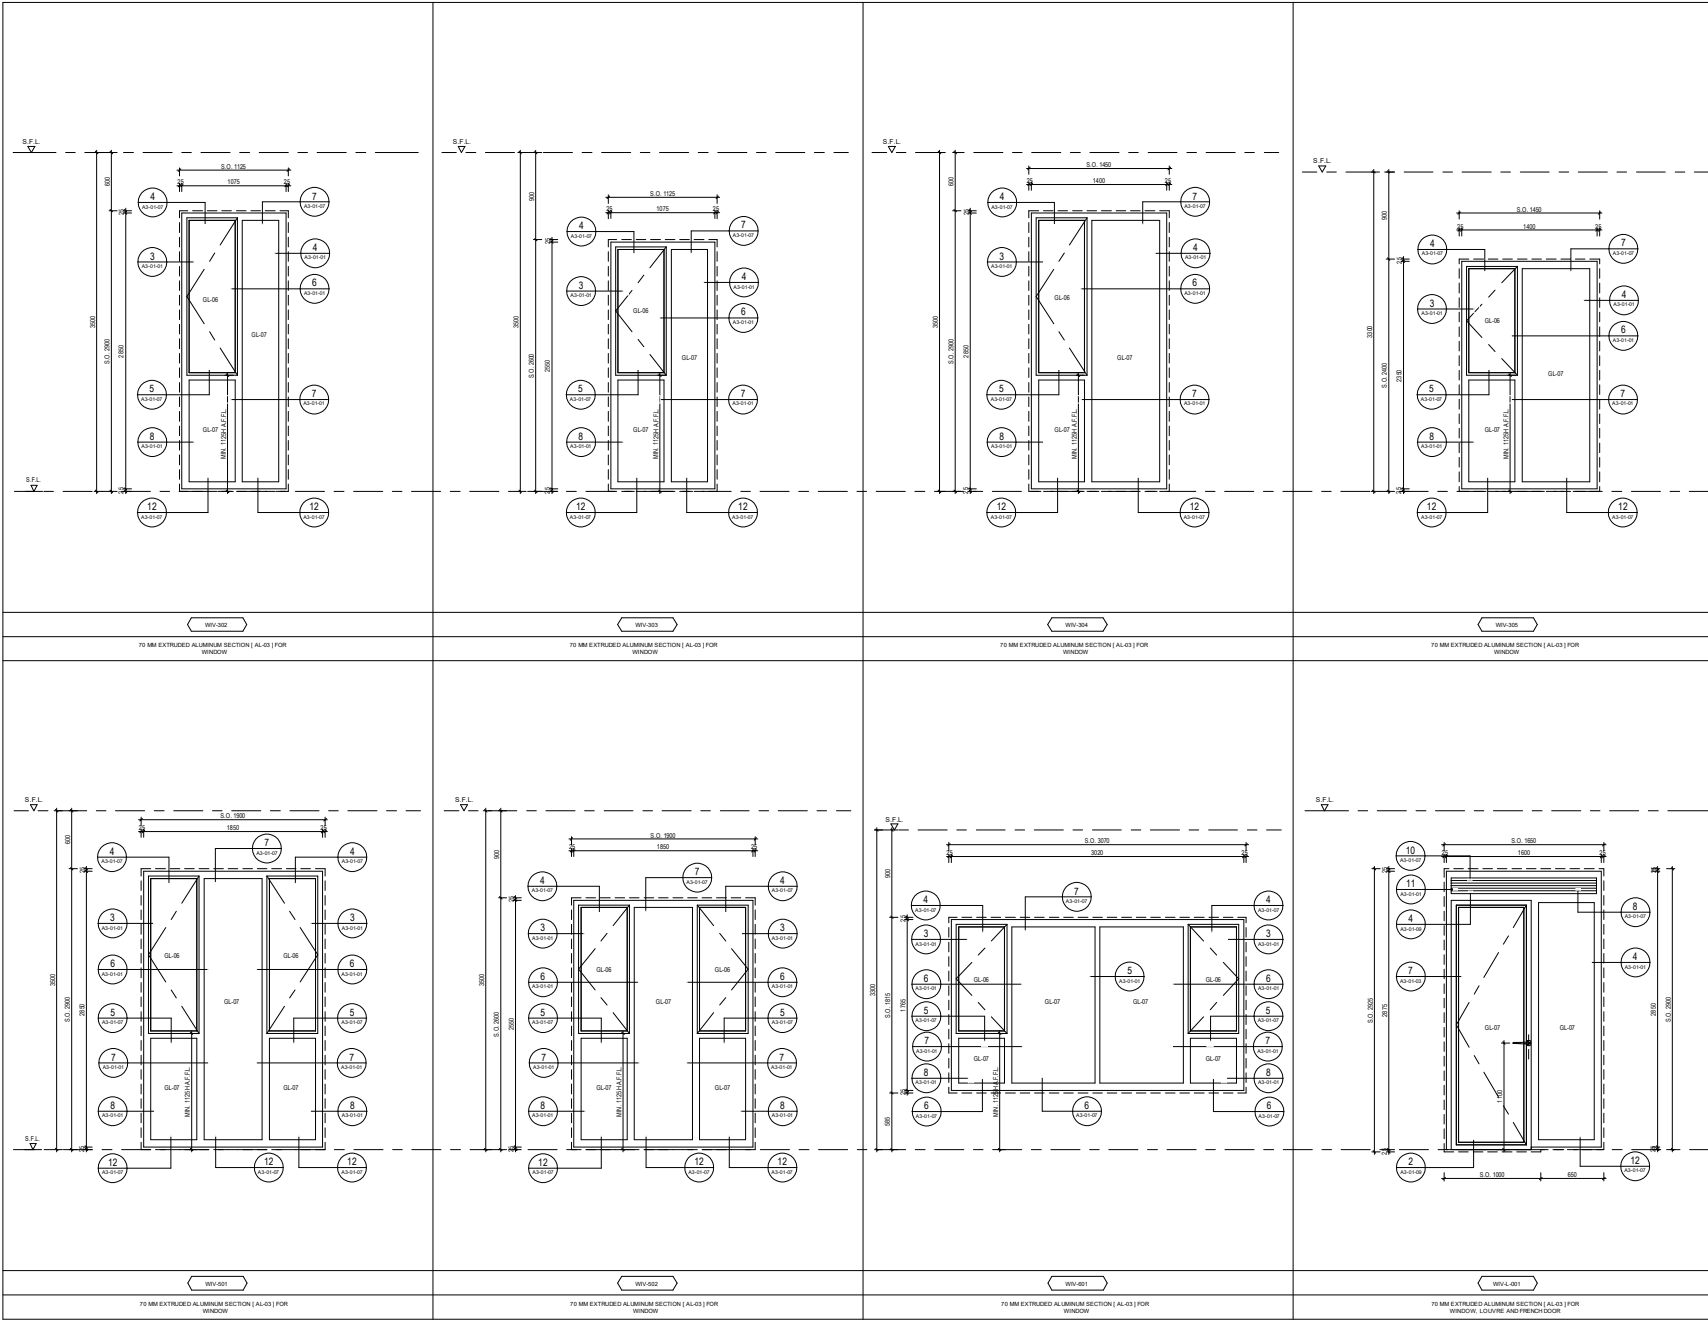

B.D. REF. : BD 2/9124/14

F.S.D. REF. : FP 8/31008

REVISIONS :

NO.	DESCRIPTION	DATE

NOTES:

1. EXACT DIMENSION SHALL BE VERIFIED ON SITE
2. TOP HUNG OPERABLE SASH SHALL BE FITTED WITH MULTI-POINT LOCK SYSTEM WITH CORNER TRANSMISSION AND MIN. 4 LOCKING POINTS, STAINLESS STEEL FOUR BAR HINGE AND ONE PAIR OF DETACHABLE OPENING LIMITING DEVICE
3. SIDE HUNG OPERABLE SASH SHALL BE FITTED WITH MULTI-POINT LOCK SYSTEM AND MIN. 3 LOCKING POINTS, CONCEALED KEEPERS AND STAINLESS STEEL FOUR BAR HINGE
4. SIDE HUNG FRENCH DOOR SHALL BE FITTED WITH MULTI-POINT LOCK SYSTEM WITH CORNER TRANSMISSION, MIN. 3 LOCKING POINTS & CONCEALED KEEPERS WITH MIN. 300G ALUMINUM HINGES, CONCEALED DOOR CATCH AND 8.5 CHAMFERED FRONTRON LAMINATE TOP
5. SLIDING DOOR SHALL BE FITTED WITH SCHUCO ASSISD OR APPROVED EQUIVALENT LEFT AND SLIDE DOOR SYSTEM WITH SCHUCO ASSISD OR APPROVED EQUIVALENT FROM CROMBERRY W/ MIN. 6 LOCKING POINT KEYS AND DOOR STOPPER
6. 8-FOLDING DOOR SHALL BE FITTED WITH SCHUCO ASSISD OR APPROVED EQUIVALENT 8-FOLDING DOOR SYSTEM WITH SCHUCO ASSISD OR APPROVED EQUIVALENT FROM CROMBERRY
7. ALUMINUM LOUVER SHALL BE FITTED WITH 3MM THK ALUMINUM BACK PANEL IN COLOR MATCHING LOUVER BLADE

LEGEND:

- GL-06 MATERIAL CODE REFER DRAWING NO. A2/01
-  SIDE HUNG OPERABLE SASH
-  TOP HUNG OPERABLE SASH

TENDER DRAWING

DRAWING TITLE :


VILLA WINDOW SCHEDULE (2)

DATE : 15.2.2018 PAPER SIZE : A1

SCALE : 1:25 DRAWN :

PROJECT NO. :

DWG. NO. :

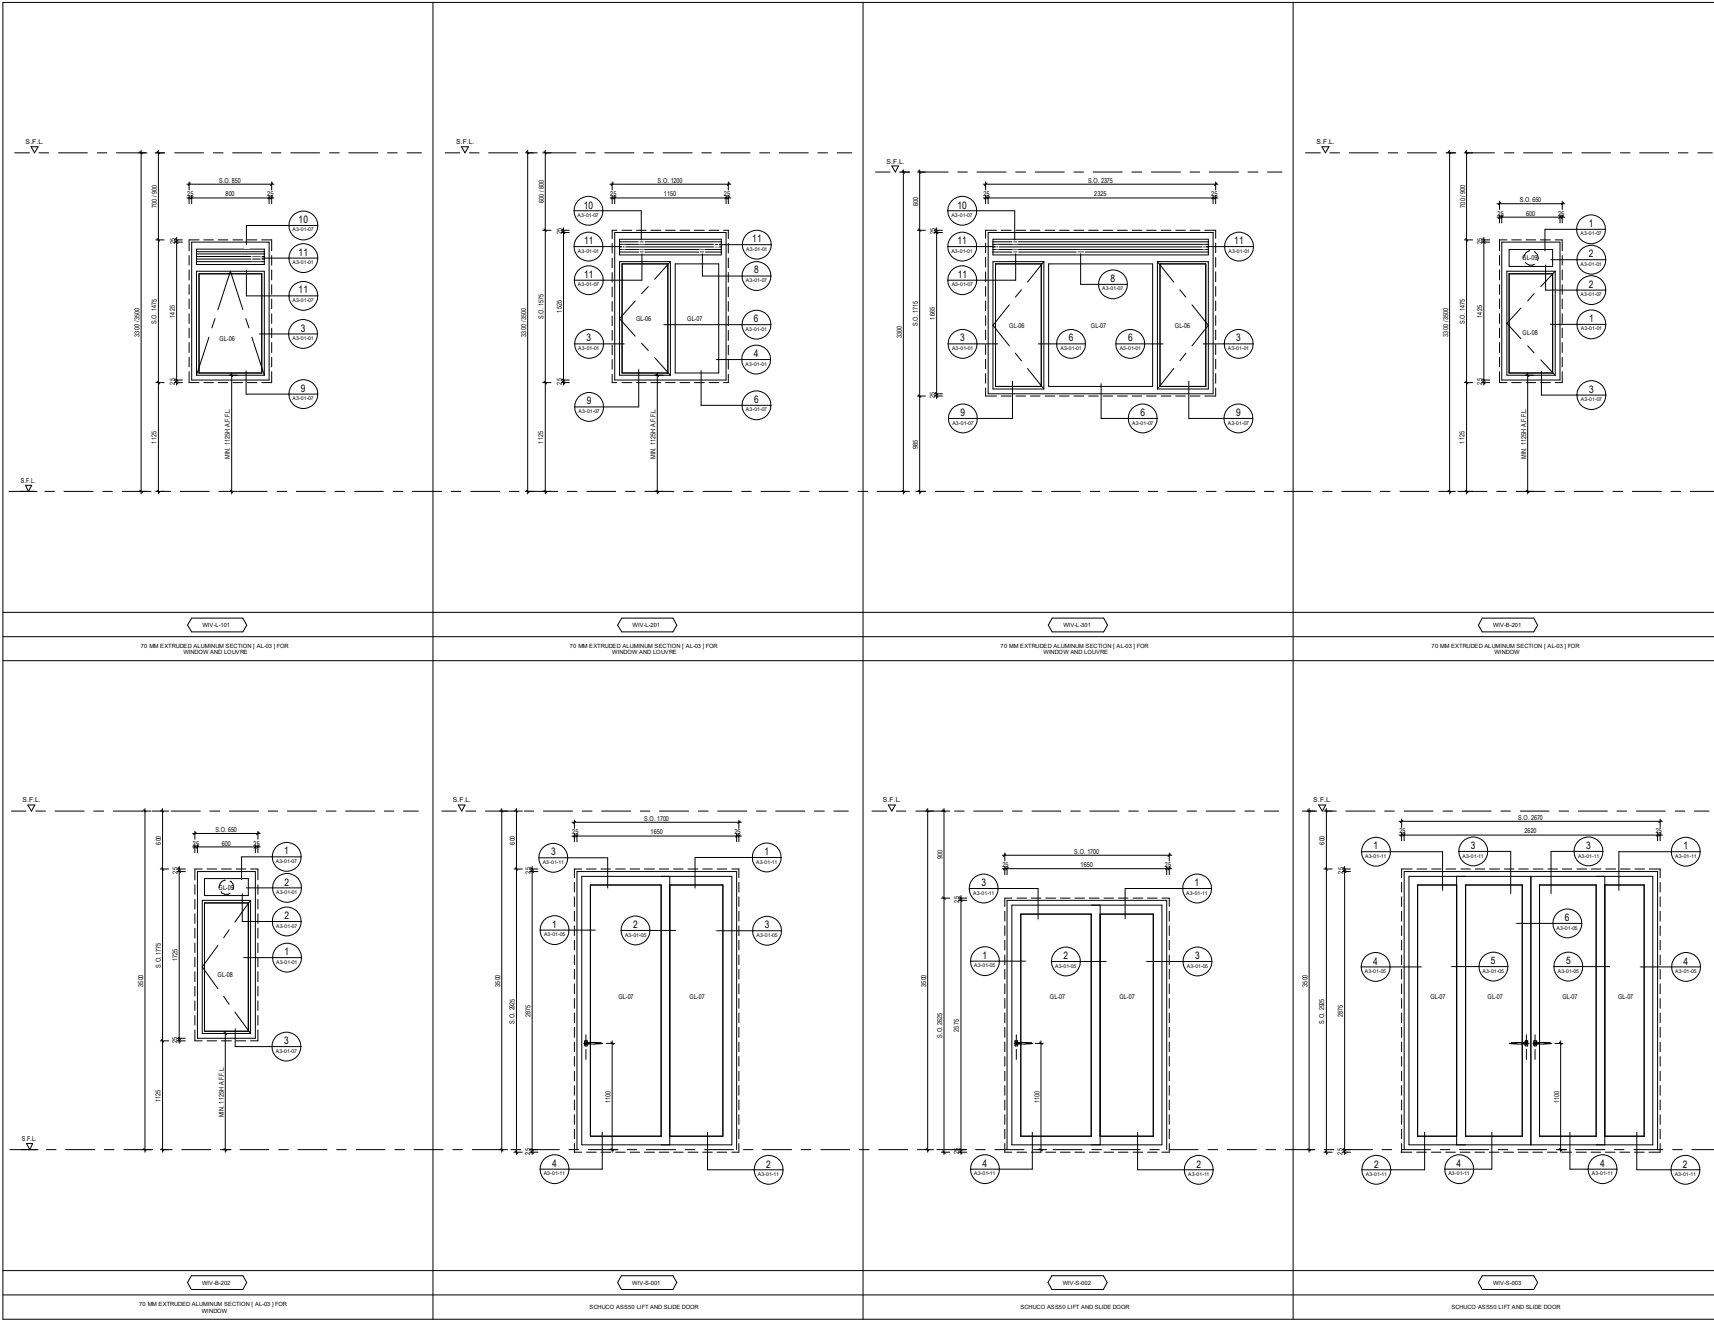

B.D. REF.: BD 2/9124/14

F.S.D. REF.: FP 8/31008

REVISIONS:

NO.	DESCRIPTION	DATE

NOTES:

1. EXACT DIMENSION SHALL BE VERIFIED ON SITE
2. TOP HUNG OPERABLE SASH SHALL BE FITTED WITH MULTI-POINT LOCK SYSTEM WITH CORNER TRANSMISSION AND MIN. 4 LOCKING POINTS, STAINLESS STEEL FOUR BAR HINGE AND ONE PAIR OF DETACHABLE OPENING LIMITING DEVICE
3. SIDE HUNG OPERABLE SASH SHALL BE FITTED WITH MULTI-POINT LOCK SYSTEM AND MIN. 3 LOCKING POINTS, CONCEALED KEEPERS AND STAINLESS STEEL FOUR BAR HINGE
4. SIDE HUNG FRENCH DOOR SHALL BE FITTED WITH MULTI-POINT LOCK SYSTEM WITH CORNER TRANSMISSION, MIN. 3 LOCKING POINTS & CONCEALED KEEPERS WITH MIN. 300G ALUMINUM HINGES, CONCEALED DOOR CATCH AND 8 L. OILHARD FRICTION LIMITER AT TOP
5. SLIDING DOOR SHALL BE FITTED WITH SCHUCO ASSISO OR APPROVED EQUIVALENT LEFT AND SLIDE DOOR SYSTEM WITH SCHUCO ASSISO OR APPROVED EQUIVALENT ROLLERWORKERY W/ MIN. 6 LOCKING POINT KEYS AND DOOR STOPPER
6. BI-FOLDING DOOR SHALL BE FITTED WITH SCHUCO ASSISO OR APPROVED EQUIVALENT BI-FOLDING DOOR SYSTEM WITH SCHUCO ASSISO OR APPROVED EQUIVALENT ROLLERWORKERY
7. ALUMINUM LOUVER SHALL BE FITTED WITH 3MM THK ALUMINUM BACK PANEL W/ COLOR MATCHING LOUVER BLADE

LEGEND:

- GL-01 MATERIAL CODE REFER DRAWING NO. A2-01
-  SIDE HUNG OPERABLE SASH
-  TOP HUNG OPERABLE SASH

TENDER DRAWING

DRAWING TITLE :
VILLA WINDOW SCHEDULE (3)


DATE: 15.2.2018 PAPER SIZE: A1

SCALE: 1:25 DRAWN:

PROJECT NO.:

DWG. NO.:

		B.D. REF.: BD 2/9124/14	
		F.S.D. REF.: FP 8/31008	
REVISIONS:			
NO.	DESCRIPTION	DATE	
NOTES:			
1. EXACT DIMENSION SHALL BE VERIFIED ON SITE.			
2. TOP HUNG OPERABLE SASH SHALL BE FITTED WITH MULTI-POINT LOCK SYSTEM WITH CORNER TRANSMISSION AND MIN. 4 LOCKING POINTS, STAINLESS STEEL FOUR BAR HINGE AND ONE PAIR OF DETACHABLE OPENING LIMITING DEVICE.			
3. SIDE HUNG OPERABLE SASH SHALL BE FITTED WITH MULTI-POINT LOCK SYSTEM AND MIN. 3 LOCKING POINTS, CONCEALED KEEPERS AND STAINLESS STEEL FOUR BAR HINGE.			
4. SIDE HUNG FRENCH DOOR SHALL BE FITTED WITH MULTI-POINT LOCK SYSTEM WITH CORNER TRANSMISSION, MIN. 3 LOCKING POINTS & CONCEALED KEEPERS WITH MIN. 300G ALUMINUM HINGES, CONCEALED DOOR CATCH AND 8.5 OVERHEAD FRICTION LIMITER AT TOP.			
5. SLIDING DOOR SHALL BE FITTED WITH SCHUCCO ASSISD OR APPROVED EQUIVALENT LEFT AND SLIDE DOOR SYSTEM WITH SCHUCCO ASSISD OR APPROVED EQUIVALENT FROM MONSIEUR WIT MIN. 6 LOCKING POINT KEYS AND DOOR STOPPER.			
6. SL-FOLDING DOOR SHALL BE FITTED WITH SCHUCCO ASSISD OR APPROVED EQUIVALENT SL-FOLDING DOOR SYSTEM WITH SCHUCCO ASSISD OR APPROVED EQUIVALENT FROM MONSIEUR.			
7. ALUMINUM LOUVER SHALL BE FITTED WITH 3MM THK ALUMINUM BACK PANEL W/ COLOR MATCHING LOUVER BLADE.			
LEGEND:			
GL-08 MATERIAL CODE REFER DRAWING NO. A2/01/01			
 SIDE HUNG OPERABLE SASH			
 TOP HUNG OPERABLE SASH			
TENDER DRAWING			
DRAWING TITLE : VILLA WINDOW SCHEDULE (5)			
DATE: 15.2.2018		PAPER SIZE: A1	
SCALE: 1:25		DRAWN:	
PROJECT NO.:			
DWG. NO.:			

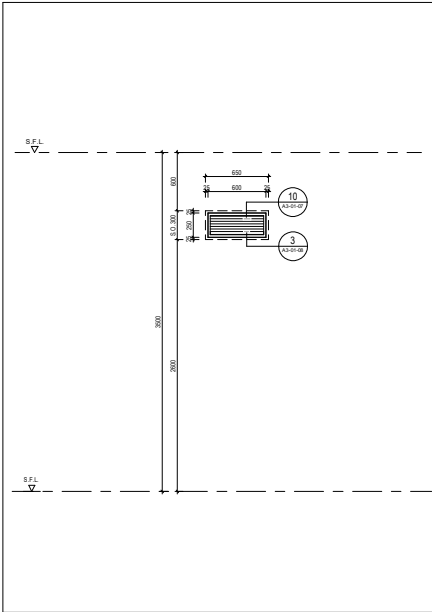

W14L01
70 MM EXTRUDED ALUMINUM SECTION (AL-02) FOR LOUVRE

B.D. REF. : BD 2/9124/14

F.S.D. REF. : FP 8/31008

REVISIONS :

NO.	DESCRIPTION	DATE

NOTES:

1. EXACT DIMENSION SHALL BE VERIFIED ON SITE
2. ALUMINUM LOUVER SHALL BE FITTED WITH 3MM THK ALUMINUM BACK PANEL W/ COLOR MATCHING LOUVER BLADE.

LEGEND:

- 01-01 MATERIAL CODE REFER DRAWING NO. A201-01
-  SIDE HUNG OPERABLE SASH
-  TOP HUNG OPERABLE SASH

TENDER DRAWING

DRAWING TITLE :
VILLA LOUVRE SCHEDULE (1)

DATE : 15.2.2018 PAPER SIZE : A1

SCALE : 1:25 DRAWN :

PROJECT NO.:

DWG. NO. :