

TEMPORARY OPENING FOR INSTALLATION
AC 1900(L) x 2400(H)
WO B.L.+85.20

TEMPORARY OPENING FOR INSTALLATION
AC 880(L) x 3900(H)
WO B.L.+85.85

TEMPORARY OPENING FOR INSTALLATION
AC 1900(L) x 3700(H)
WO B.L.+85.85

TEMPORARY OPENING FOR INSTALLATION
AC 2200(L) x 3700(H)
WO B.L.+85.85

TEMPORARY OPENING FOR INSTALLATION
AC 2200(L) x 3850(H)
WO B.L.+85.85

TEMPORARY OPENING FOR INSTALLATION
AC 3000(L) x 3200(H)
WO B.L.+85.60

TEMPORARY OPENING FOR INSTALLATION
AC 2800(L) x 4100(H)
WO B.L.+86.05

TEMPORARY OPENING FOR INSTALLATION
AC 2000(L) x 2600(H)
WO B.L.+85.30

TEMPORARY OPENING FOR INSTALLATION
AC 2200(L) x 1920(H)
WO B.L.+84.96

TEMPORARY OPENING FOR INSTALLATION
AC 850(L) x 4300(H)
WO B.L.+86.15

TEMPORARY OPENING FOR INSTALLATION
AC 3850(L) x 3700(H)
WO B.L.+85.85


TEMPORARY OPENING FOR INSTALLATION
AC 1750(L) x 3400(H)
WO B.L.+85.70

TEMPORARY OPENING FOR INSTALLATION
AC 500(L) x 4300(H)
WO B.L.+86.15

TEMPORARY OPENING FOR INSTALLATION
AC 2020(L) x 5970(H)
WO B.L.+84.82

TEMPORARY OPENING FOR INSTALLATION
AC 2800(L) x 4410(H)
WO B.L.+85.70

TEMPORARY OPENING FOR INSTALLATION
AC 470(L) x 4100(H)
WO B.L.+85.05

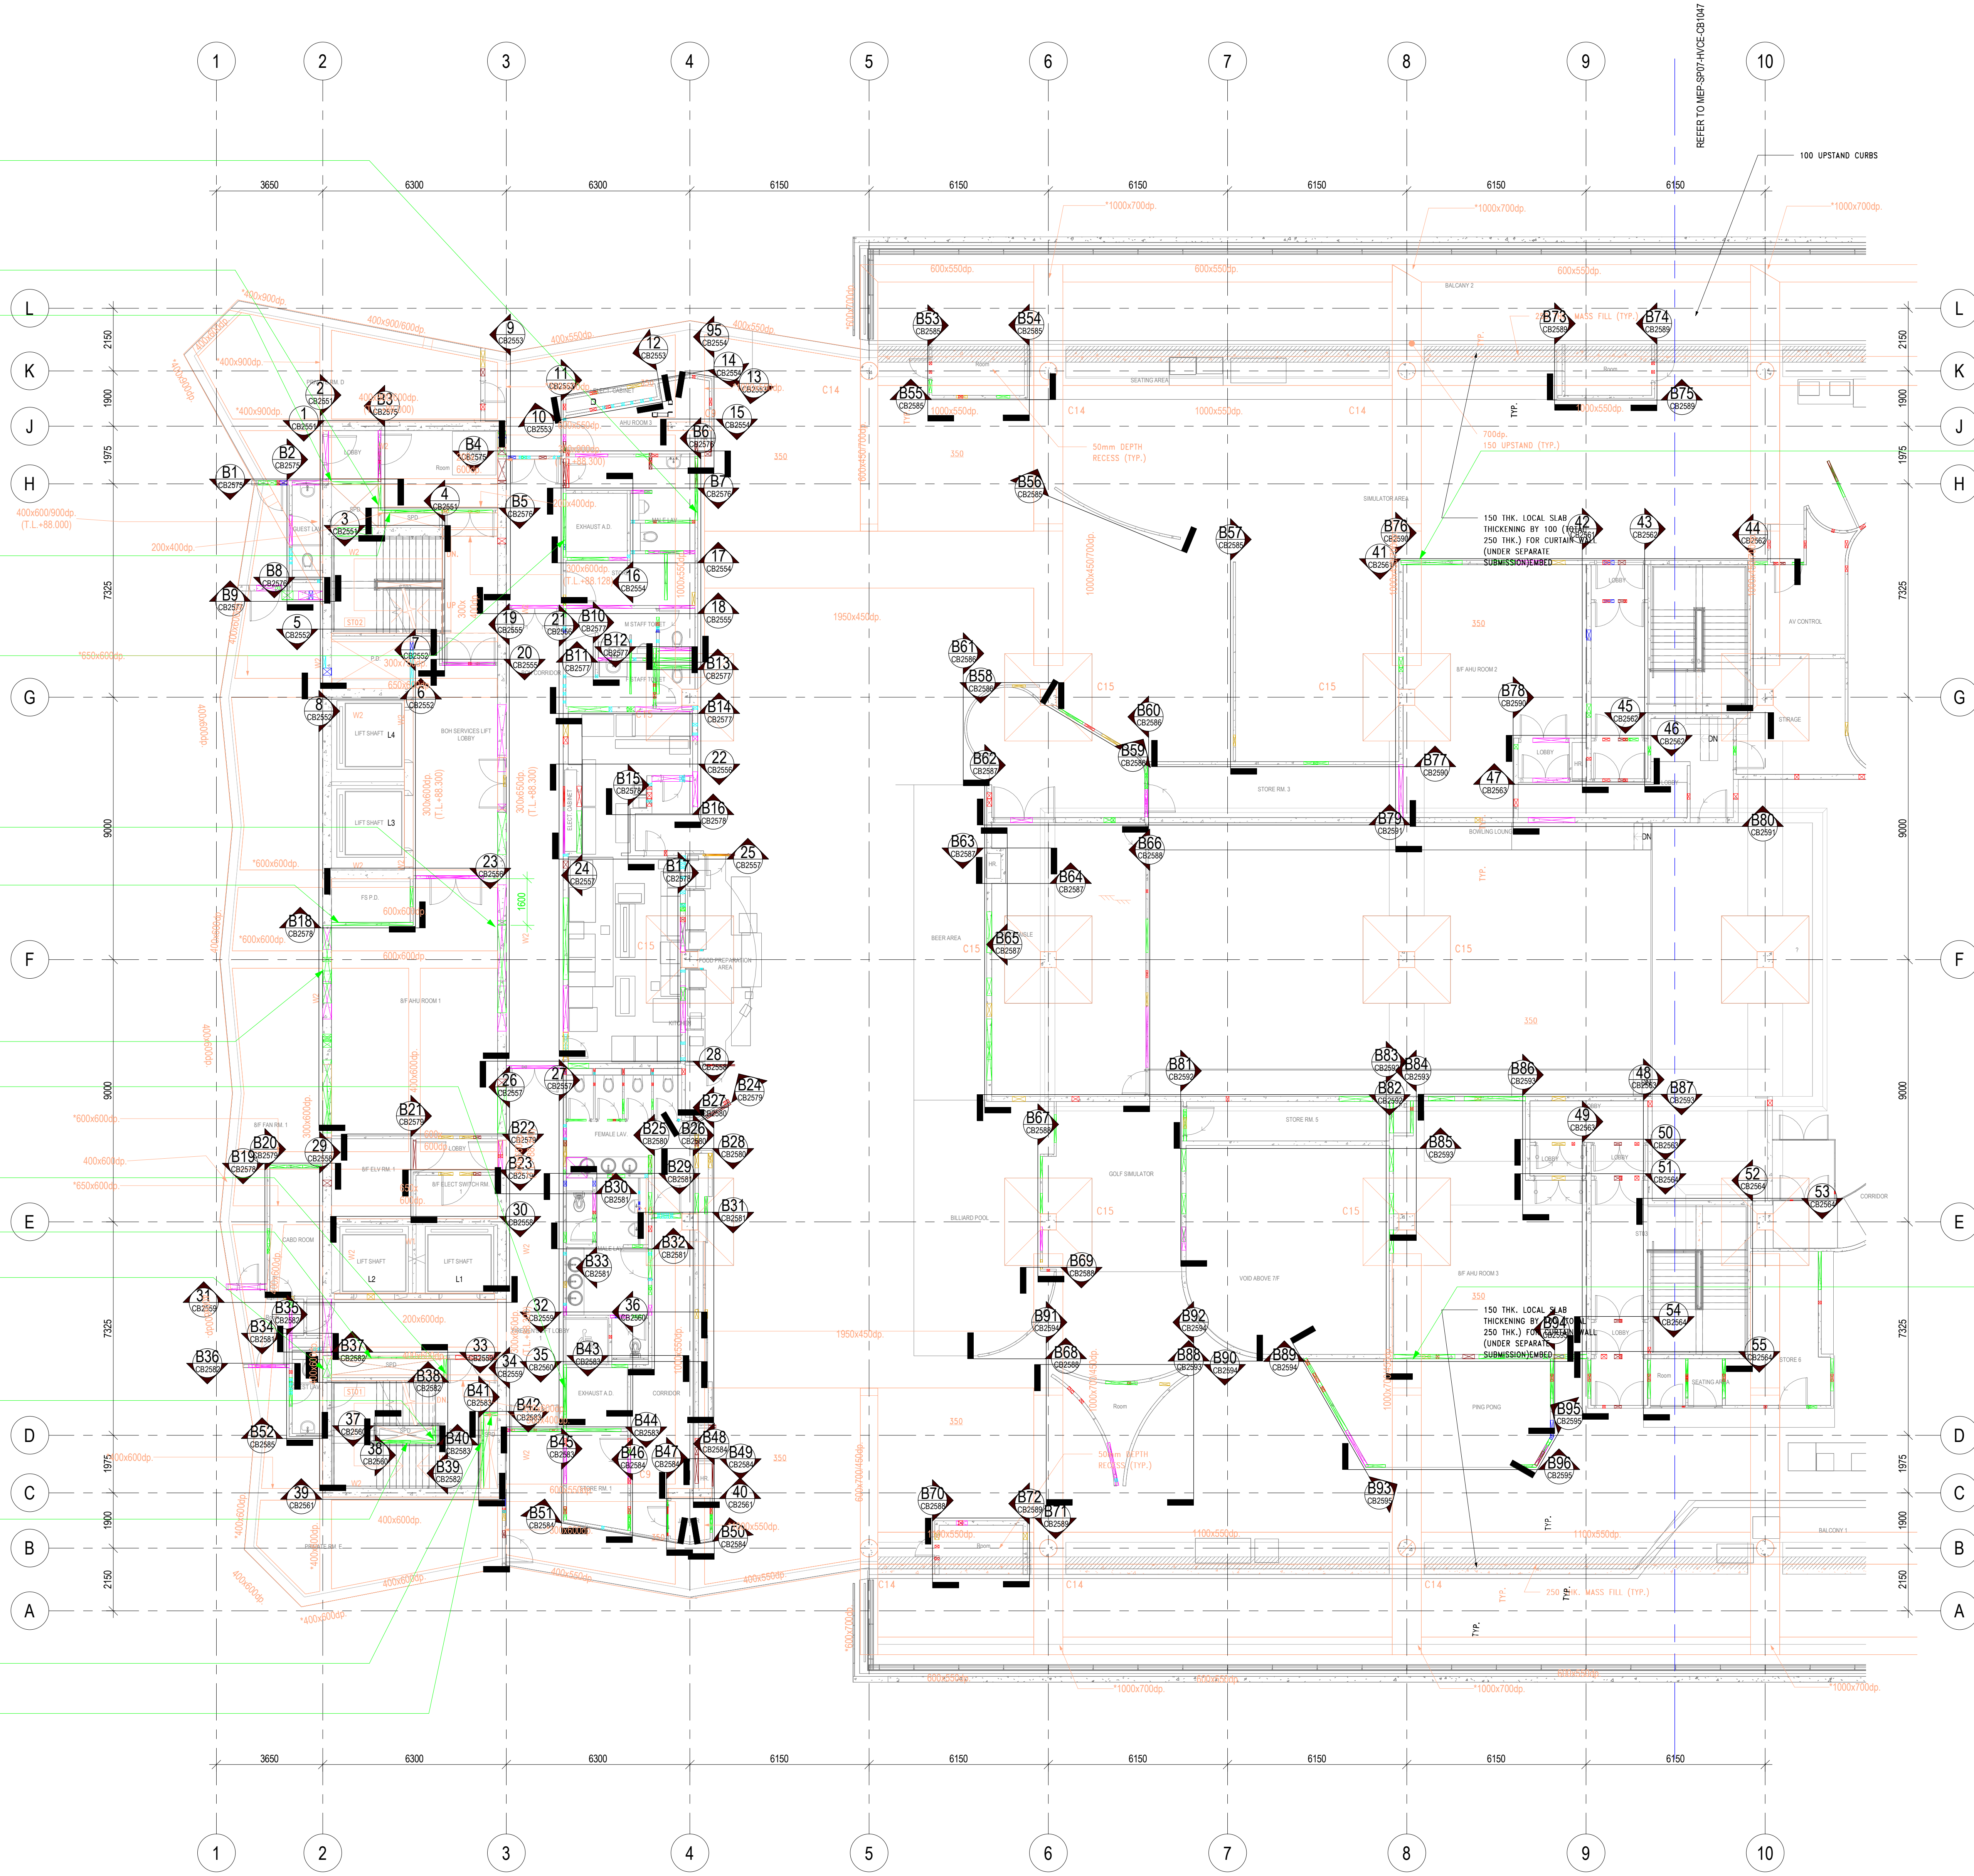

TEMPORARY OPENING FOR INSTALLATION
AC 2100(L) x 2600(H)
WO B.L.+85.30

TEMPORARY OPENING FOR INSTALLATION
AC 2100(L) x 2800(H)
WO B.L.+85.30

B.D. REF. NO.
FSD REF. NO.

KEYPLAN

DO NOT SCALE DRAWING. CHECK ALL MEASUREMENT ON SITE.
ALL RIGHTS RESERVED.

NOTES:

1. ALL DIMENSIONS SHOWN IN THIS DRAWING ARE IN MILLIMETERS UNLESS OTHERWISE SPECIFIED
2. C.L. - CENTER LEVEL H.L. - HIGH LEVEL B.L. - BOTTOM LEVEL L.L. - LOW LEVEL
3. A. AC - HVAC SERVICES
DR - DRAINAGE SERVICES
EL - ELECTRICAL SERVICES
ELV - ELEV SERVICES
FINS - FINS SERVICES
FS - FIRE SERVICES
PL - PLUMBING SERVICES
WD - WALL OPENING
SO - SLAB OPENING
BO - FLOOR BEAM OPENING
HB - HATCH/BEAM
RE - RECESS
OPENING SIZE (W X H X D)
D. BL - BOTTOM LEVEL
CL - CENTER LEVEL OF PIPE SLEEVE
TL - TOP LEVEL
4. OPENINGS VISIBLE TO CURRENT FLOOR
5. ALL OPENING AT PRECAST FACADE REFER TO CHWD FOR PRECAST FACADE PANEL
6. ALL DEPTH OF RECESS FOR PWD INSTALLATION SHOULD BE 40MM
7. OPENING FOR DOOR/LOUVER REFER TO SEPARATED DRAWING
8. OPENING FOR LIFT INSTALLATION REFER TO BUILDER'S WORK DRAWING OF LIFT INSTALLATIONS

THIS DRAWING IS PREPARED BASED ON THE FOLLOWING INFORMATION

TRADE	DWG. NO.	REV.
ARCH	2016 (A1-185)	4
STR	1801 (A1-147)	D
HVAC	2502030A AC-212 (A1-114)	B
DR	2502030A DR-212 (A1-114)	C
PL	2502030A PL-211 (A1-140)	B
DR	2502030A DR-212 (A1-140)	B
GAS	2502030A EL-211 (A1-107)	-
EL/POWER	2502030A EL-312 (A1-114)	C
EL/POWER	2502030A EL-412 (A1-140)	C
ELEV & CABLE CONTAINMENT	2502030A ELV-212 (A1-114)	C
SECURITY	2502030A SEC-212 (A1-114)	A

SERVICES PROVIDE

SERVICES PROVIDE	COLOUR CODE NO.
ARCHITECTURE (ARCH)	COLOUR CODE: 255 165 255
STRUCTURE (STR)	COLOUR CODE: 255 165 125
HVAC SERVICES (AC)	COLOUR CODE: 0 255 0
DRAINAGE SERVICES (DR)	COLOUR CODE: 0 0 255
ELECTRICAL SERVICES (EL)	COLOUR CODE: 210 160 0
ELECTRICAL SERVICES (ELV)	COLOUR CODE: 128 0 0
GAS SERVICES (GAS)	COLOUR CODE: 255 0 255
FIRE SERVICES (FS)	COLOUR CODE: 255 0 0
PLUMBING SERVICES (PL)	COLOUR CODE: 0 255 255
KITCHEN SERVICES (KE)	COLOUR CODE: 255 125 0
COMBINED OPENING	COLOUR CODE: 255 0 255

REV.	DATE	DESCRIPTION	INIT.
1	14-07-2018	1ST CHWD SUBMISSION	INT

DO NOT SCALE THIS DRAWING
ALL DIMENSIONS IN THIS DRAWING ARE IN MILLIMETRE UNLESS OTHERWISE SPECIFIED

CLIENT

DESIGN ARCHITECT

EXECUTIVE ARCHITECT

STRUCTURAL & GEOTECHNICAL ENGINEER

EAM CONSULTANT

MAIN CONTRACTOR

SUB-CONTRACTOR

PROJECT

DRAWING TITLE
**COMBINED BUILDER'S WORK DRAWING
MAIN BUILDING
8/F PLAN (WALL OPENING)**

SHEET 1 OF 2


CHECKED BY:			
COMPANY	NAME	SIGNATURE	DATE
GEM			
MAJESTIC			
CEC			

DRAWN	CHECKED	SCALE	1:100 @ A0	DATE	19-07-2018
		DRAWING NO.		REV	

MEP-SP07-HVCE-CB1046

REFER TO NWD MODEL DATED 19 JULY 2018

KEYPLAN

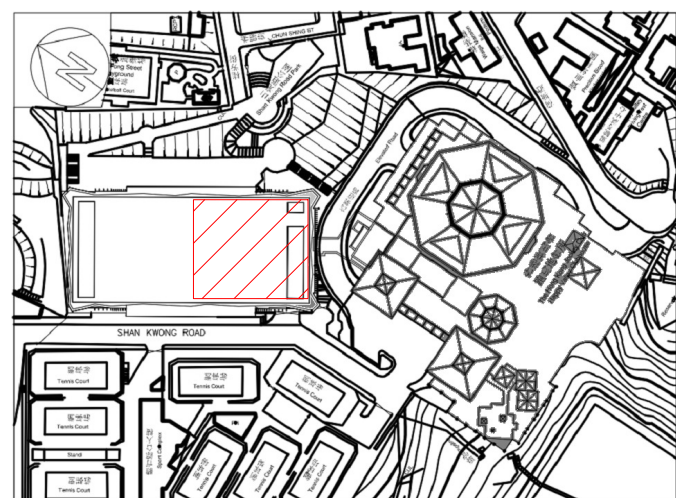

DO NOT SCALE DRAWING. CHECK ALL MEASUREMENT ON SITE.
ALL RIGHTS RESERVED.

NOTES:
1. ALL DIMENSIONS SHOWN IN THIS DRAWING ARE IN MILLIMETERS UNLESS OTHERWISE SPECIFIED.
2. C.L. - CENTER LEVEL, H.L. - HIGH LEVEL, B.L. - BOTTOM LEVEL, L.L. - LOW LEVEL.
3. A. AC - HVAC SERVICES
DR - DRAINAGE SERVICES
EL - ELECTRICAL SERVICES
EV - ELEVATOR SERVICES
FTNS - FITNESS SERVICES
FS - FIRE SERVICES
PL - PLUMBING SERVICES
WD - WALL OPENING
SO - SLAB OPENING
BO - FLOOR BEAM OPENING
HB - HATCH/BEAM
RE - RECESS
OPENING SIZE (W X H X D)
BL - BOTTOM LEVEL
CL - CENTER LEVEL OF PIPE SLEEVE
TL - TOP LEVEL

4. OPENINGS VISIBLE TO CURRENT FLOOR.

5. ALL OPENING AT PRECAST FACADE REFER TO CBWD FOR PRECAST FACADE PANEL.

6. ALL DEPTH OF RECESS FOR PWD INSTALLATION SHOULD BE 4MM.

7. OPENING FOR DOOR/LAURE REFER TO SEPARATE DRAWING.

8. OPENING FOR LIFT INSTALLATION REFER TO BUILDER'S WORK DRAWING OF LIFT INSTALLATIONS.

THIS DRAWING IS PREPARED BASED ON THE FOLLOWING INFORMATION:

TRADE: DWG NO. 2016 (A1-165)

ARCH: LBS (A1-147)

STR: 250203A-AC-212 (A1-114)

PL: 250203A-PL-211 (A1-140)

DR: 250203A-DR-212 (A1-140)

EL: 250203A-EL-211 (A1-107)

EV: 250203A-EV-212 (A1-114)

ELCABLE CONTAINMENT: 250203A-ELC-212 (A1-114)

ELVEIL & CABLE CONTAINMENT: 250203A-ELV-212 (A1-114)

SECURITY: 250203A-SEC-212 (A1-114)

COLOUR CODE NO. COLOUR CODE: 255 255 255

STRUCTURE (STR) COLOUR CODE: 255 168 128

HVAC SERVICES (AC) COLOUR CODE: 0 255 0

DRAINAGE SERVICES (DR) COLOUR CODE: 0 0 255

ELECTRICAL SERVICES (EL) COLOUR CODE: 210 160 0

ELECTRICAL SERVICES (EV) COLOUR CODE: 128 0 0

GAS SERVICES (GAS) COLOUR CODE: 128 0 255

FIRE SERVICES (FS) COLOUR CODE: 255 0 0

PLUMBING SERVICES (PL) COLOUR CODE: 0 255 255

KITCHEN SERVICES (KE) COLOUR CODE: 255 128 0

COMBINED OPENING COLOUR CODE: 255 0 255

19-07-2018 1ST CBWD SUBMISSION

REV. DATE DESCRIPTION INIT

- DO NOT SCALE THIS DRAWING

- ALL DIMENSIONS IN THIS DRAWING ARE IN MILLIMETRE UNLESS OTHERWISE SPECIFIED

CLIENT

DESIGN ARCHITECT

EXECUTIVE ARCHITECT

STRUCTURAL & GEOTECHNICAL ENGINEER

EBM CONSULTANT

MAIN CONTRACTOR

SUB-CONTRACTOR

PROJECT

DRAWING TITLE

COMBINED BUILDER'S WORK DRAWING

MAIN BUILDING

8/F PLAN (WALL OPENING)

SHEET 2 OF 2

DRAWN

CHECKED

SCALE 1:100 @ A0 DATE 19-07-2018

DRAWING NO. MEP-SP07-HVCE-CB1047

REV

MAJESTIC

CEC

REFER TO NWD MODEL DATED 19 JULY 2018

CHECKED BY:

COMPANY NAME SIGNATURE DATE

GEM

MAJESTIC

CEC

