




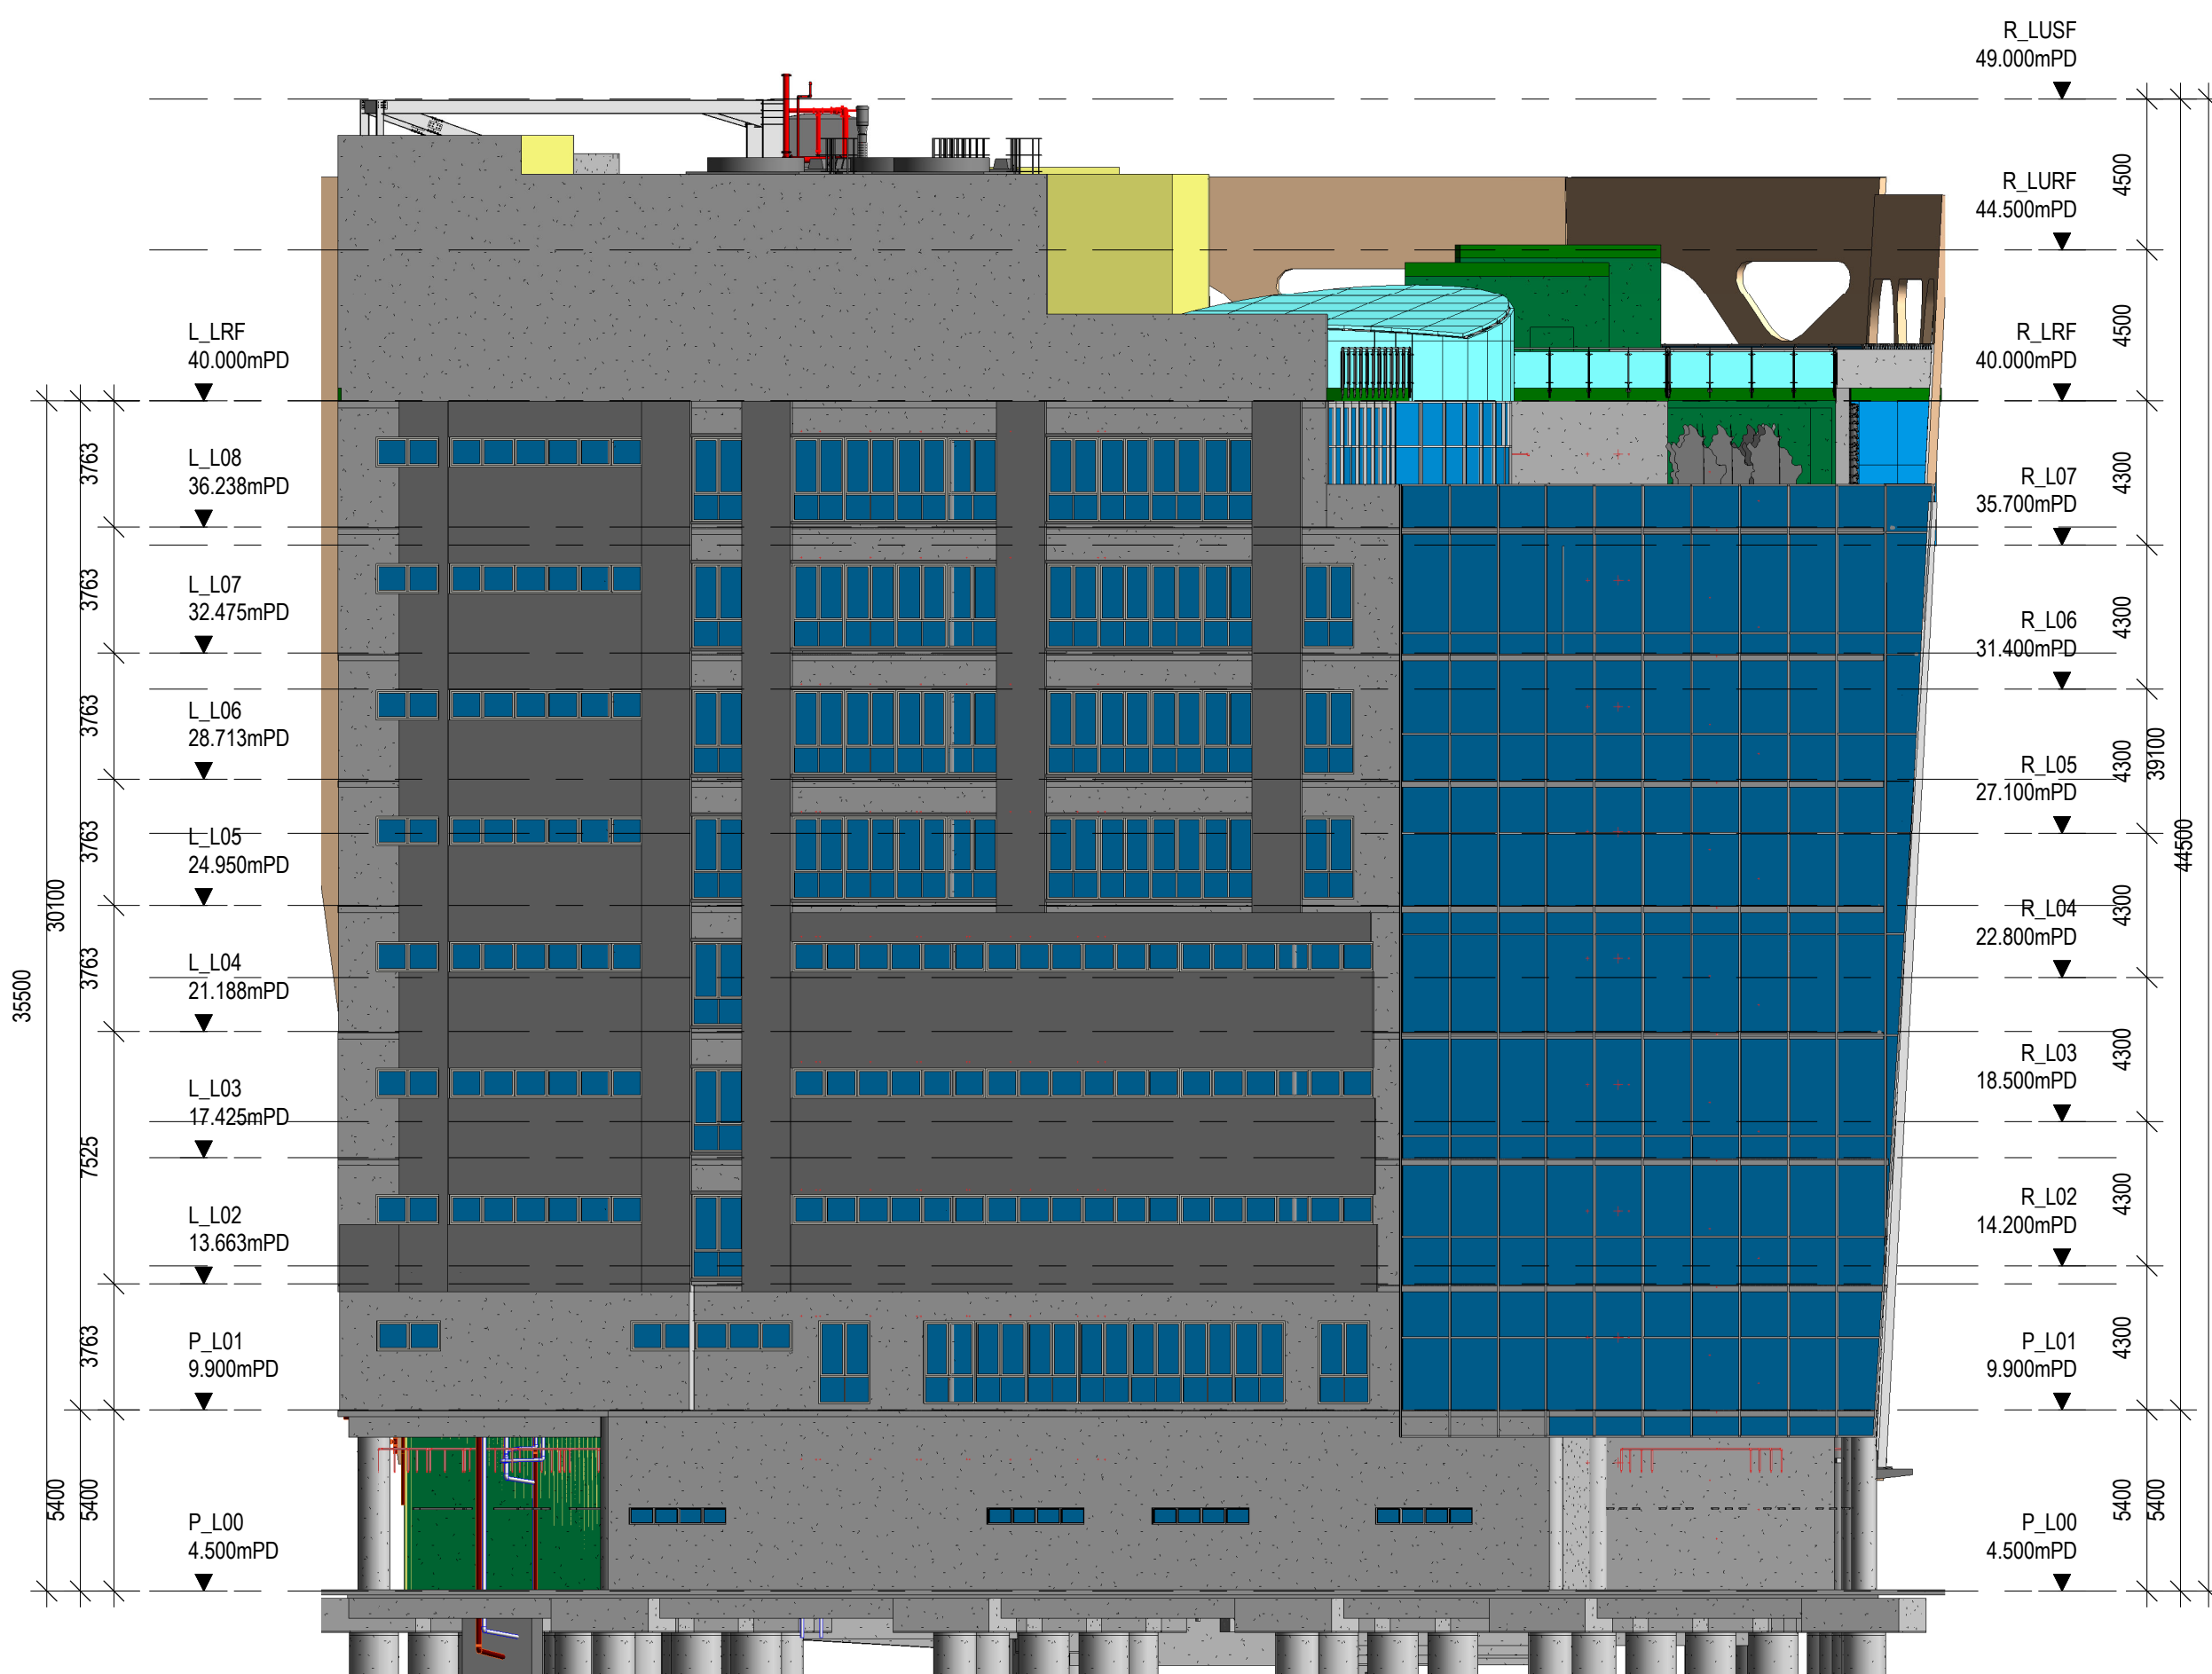

M1 NORTH ELEVATION
1 : 200

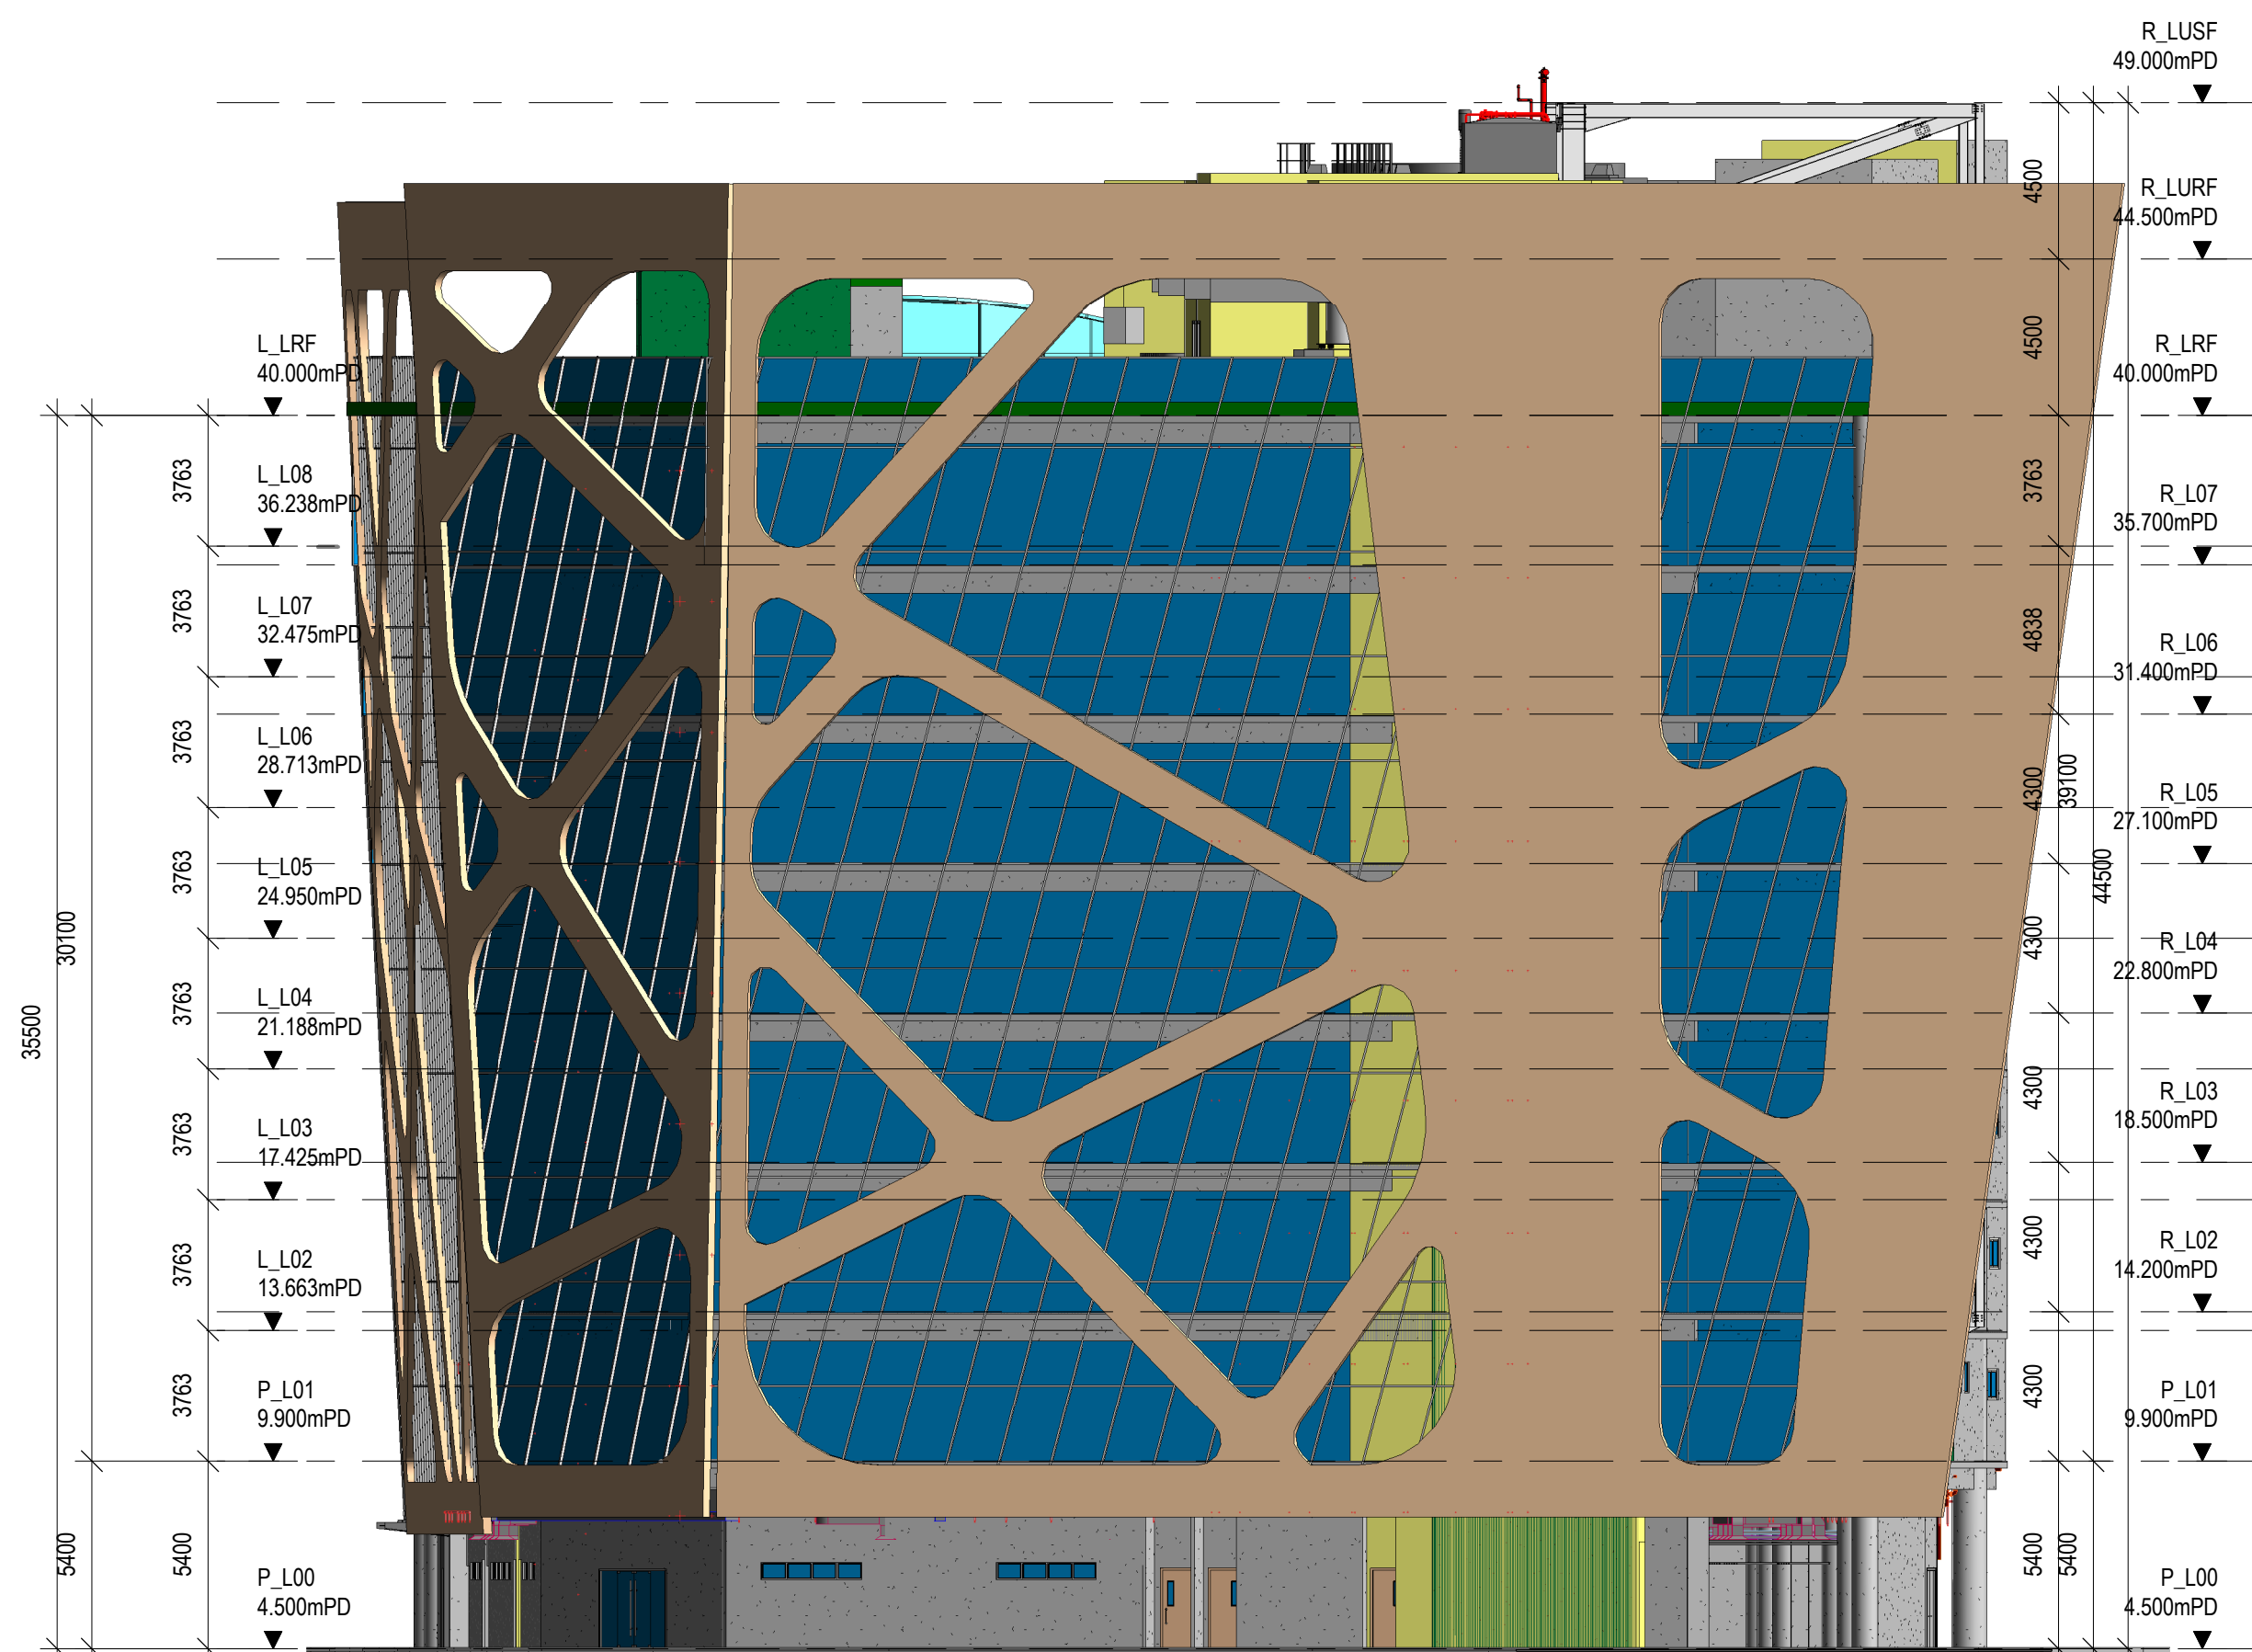

M2 SOUTH ELEVATION
1 : 200

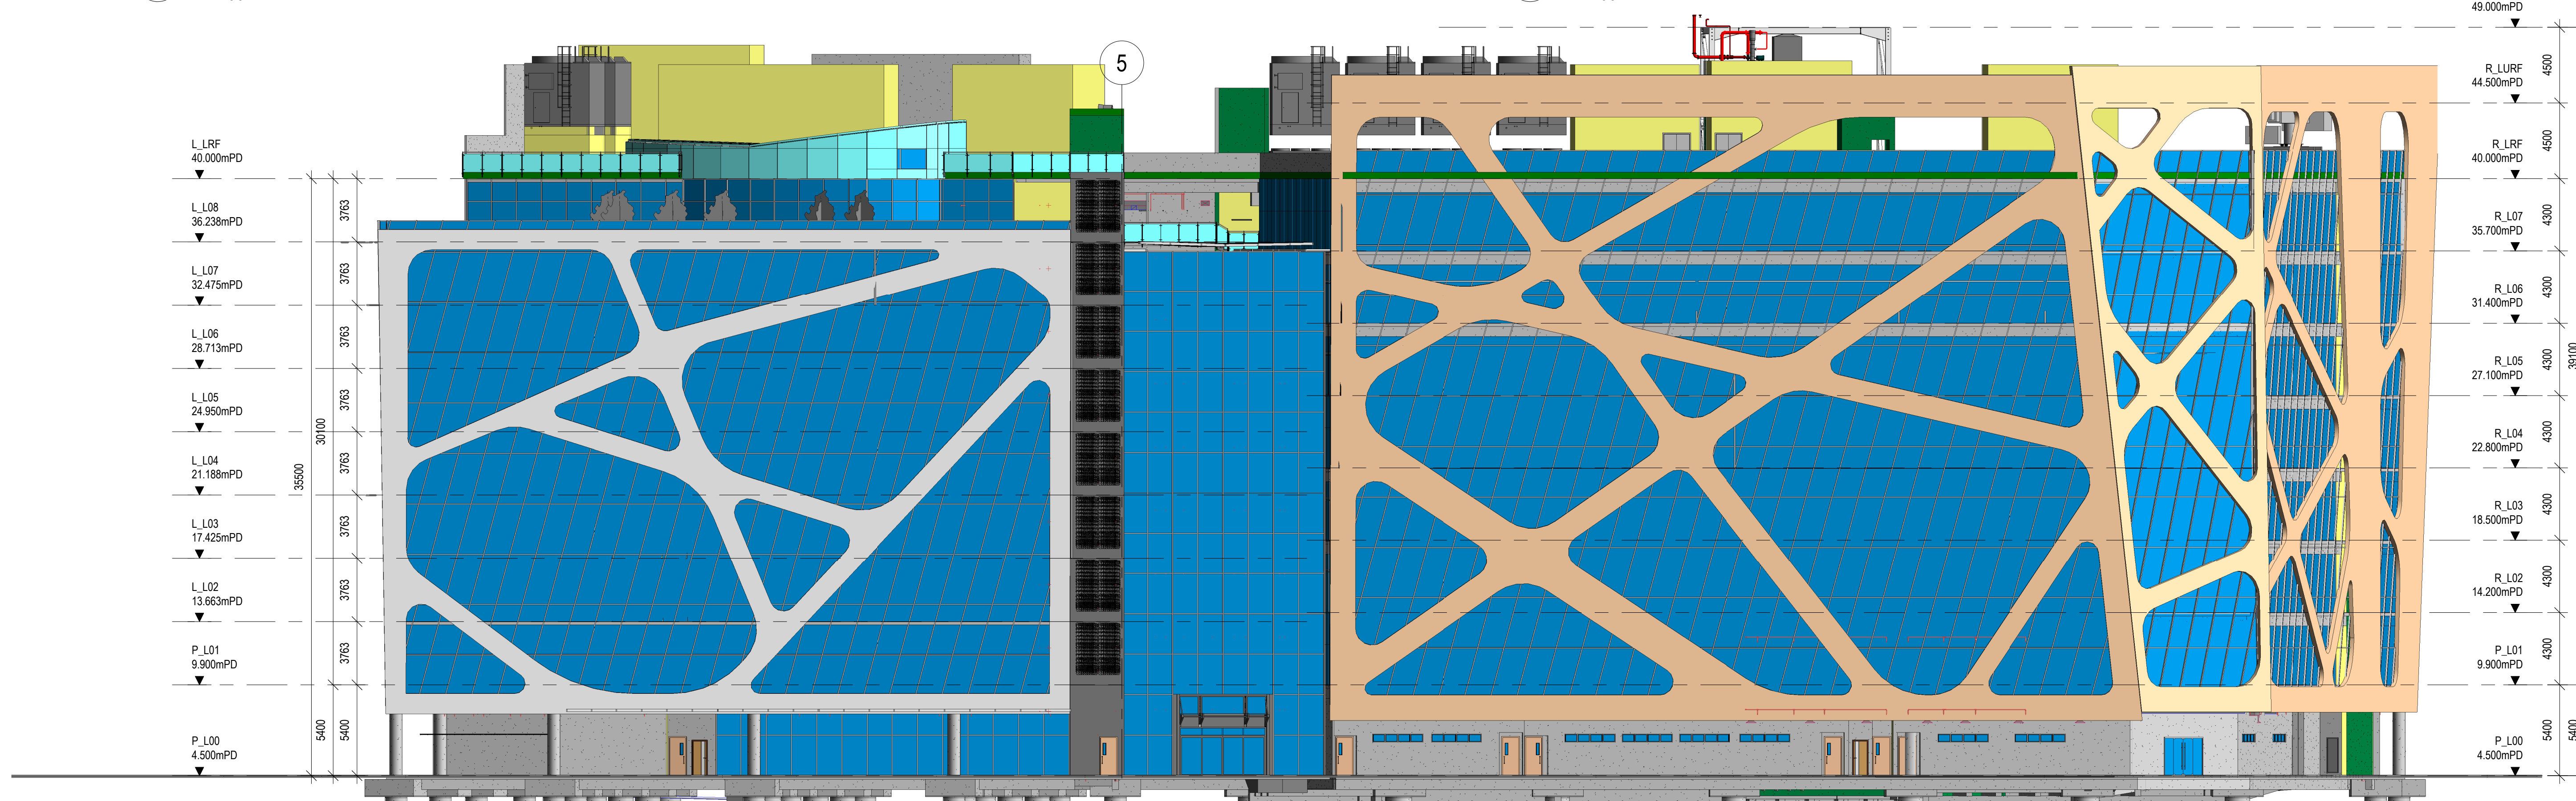


M3 WEST ELEVATION
1 : 200



M4 EAST ELEVATION
1 : 200

Department Legend

- BOH
- Circulation
- Classroom
- Function Room
- Green
- Hall
- Laboratories Workshops
- Office
- Workshops

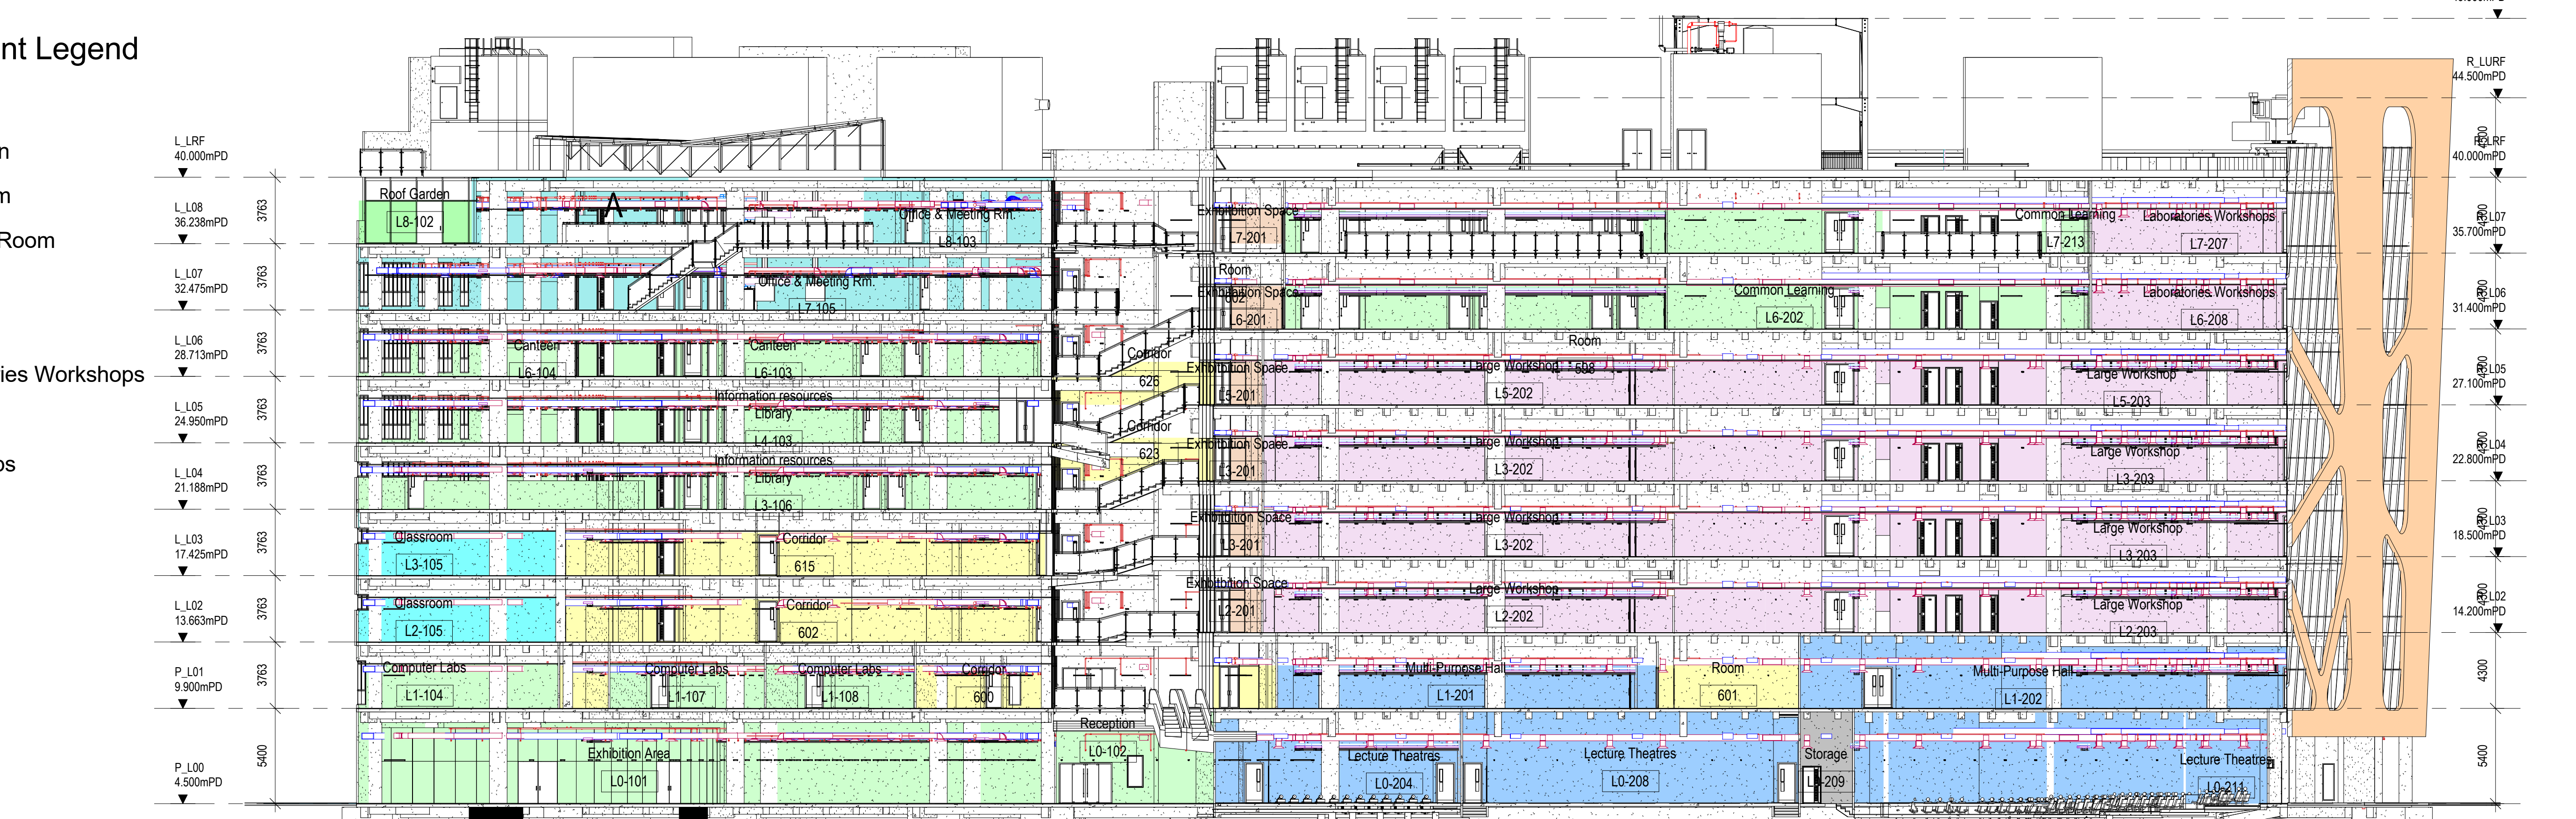

M5 EAST SECTION
1 : 200