


PC-V1

PC-V1-R

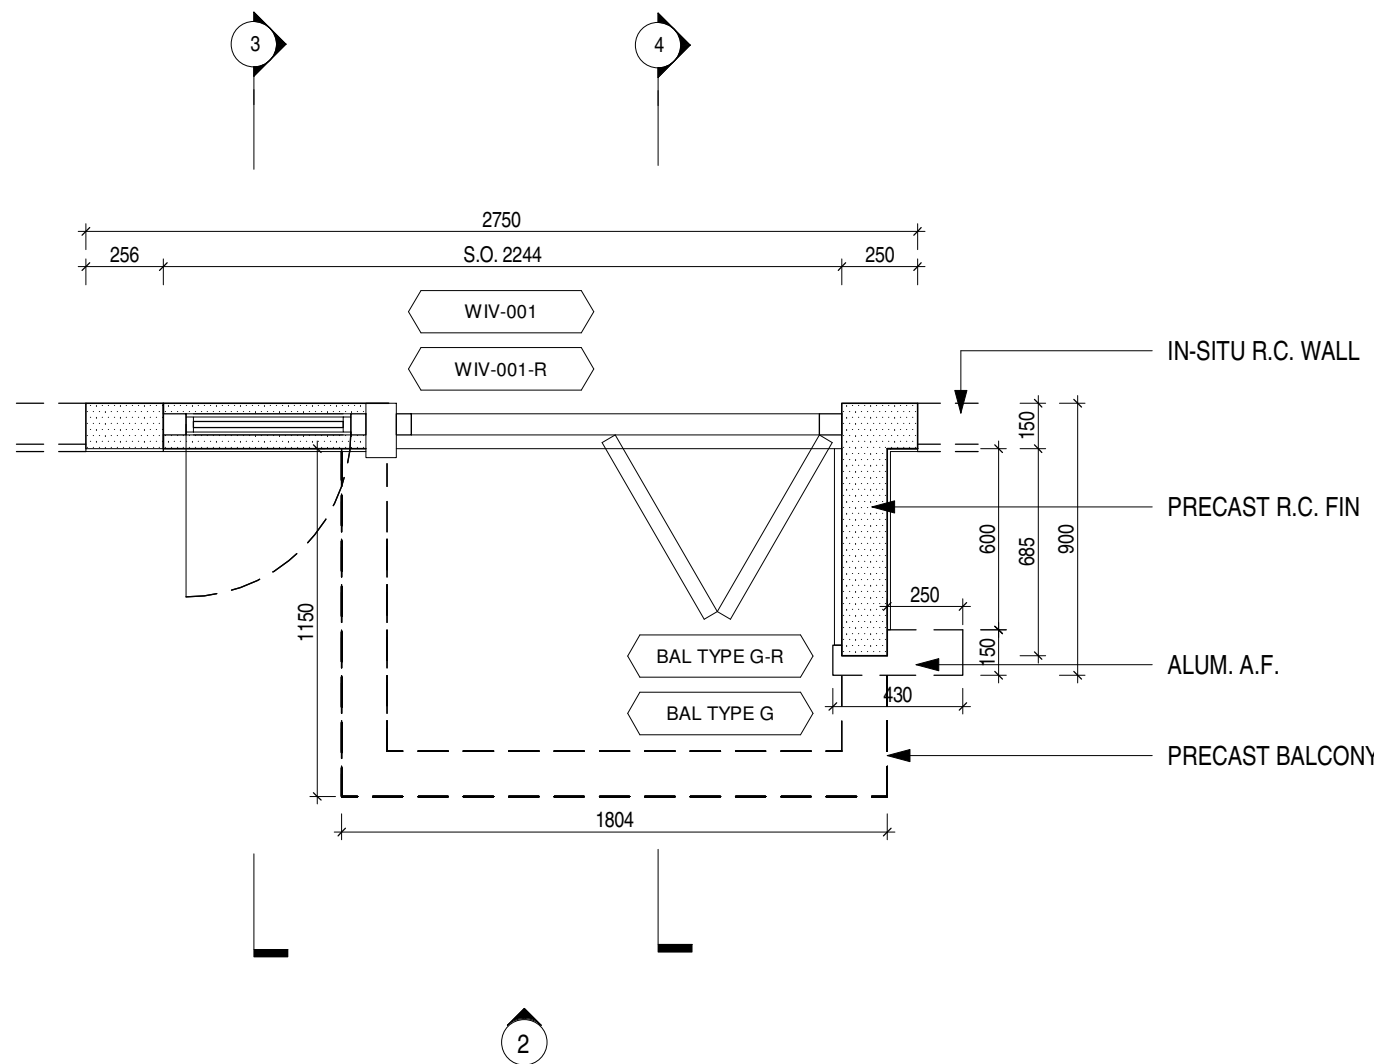


FRONT VIEW (FOR REFERENCE ONLY)

BACK VIEW (FOR REFERENCE ONLY)

PC-V2


PC-V2-R

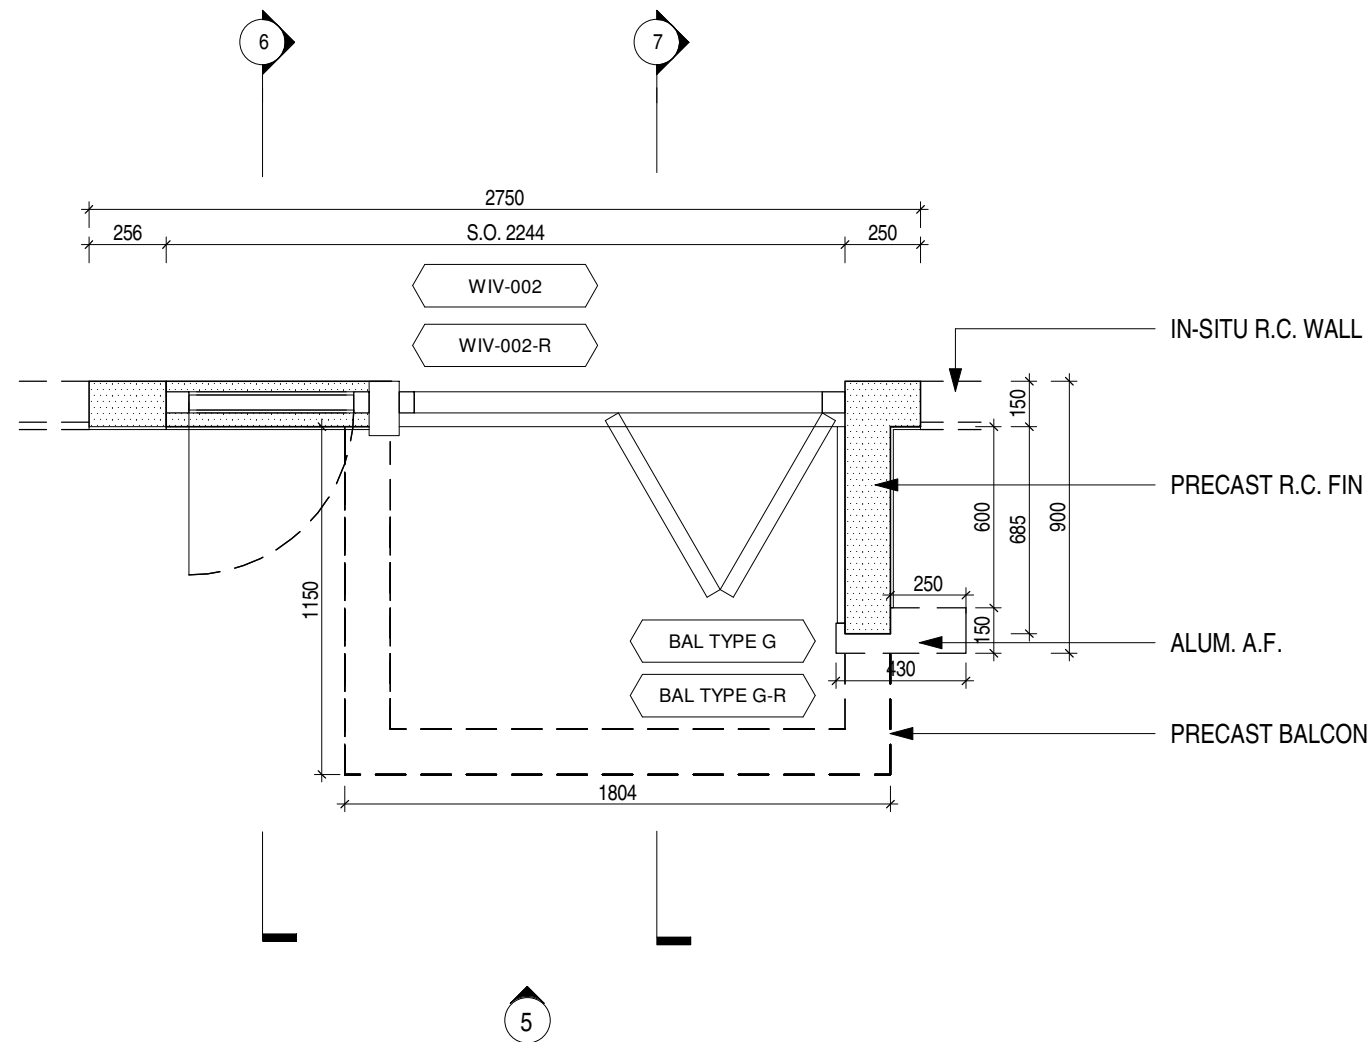

FRONT VIEW (FOR REFERENCE ONLY)

BACK VIEW (FOR REFERENCE ONLY)

PART PLAN FOR PRECAST FACADE 1:25

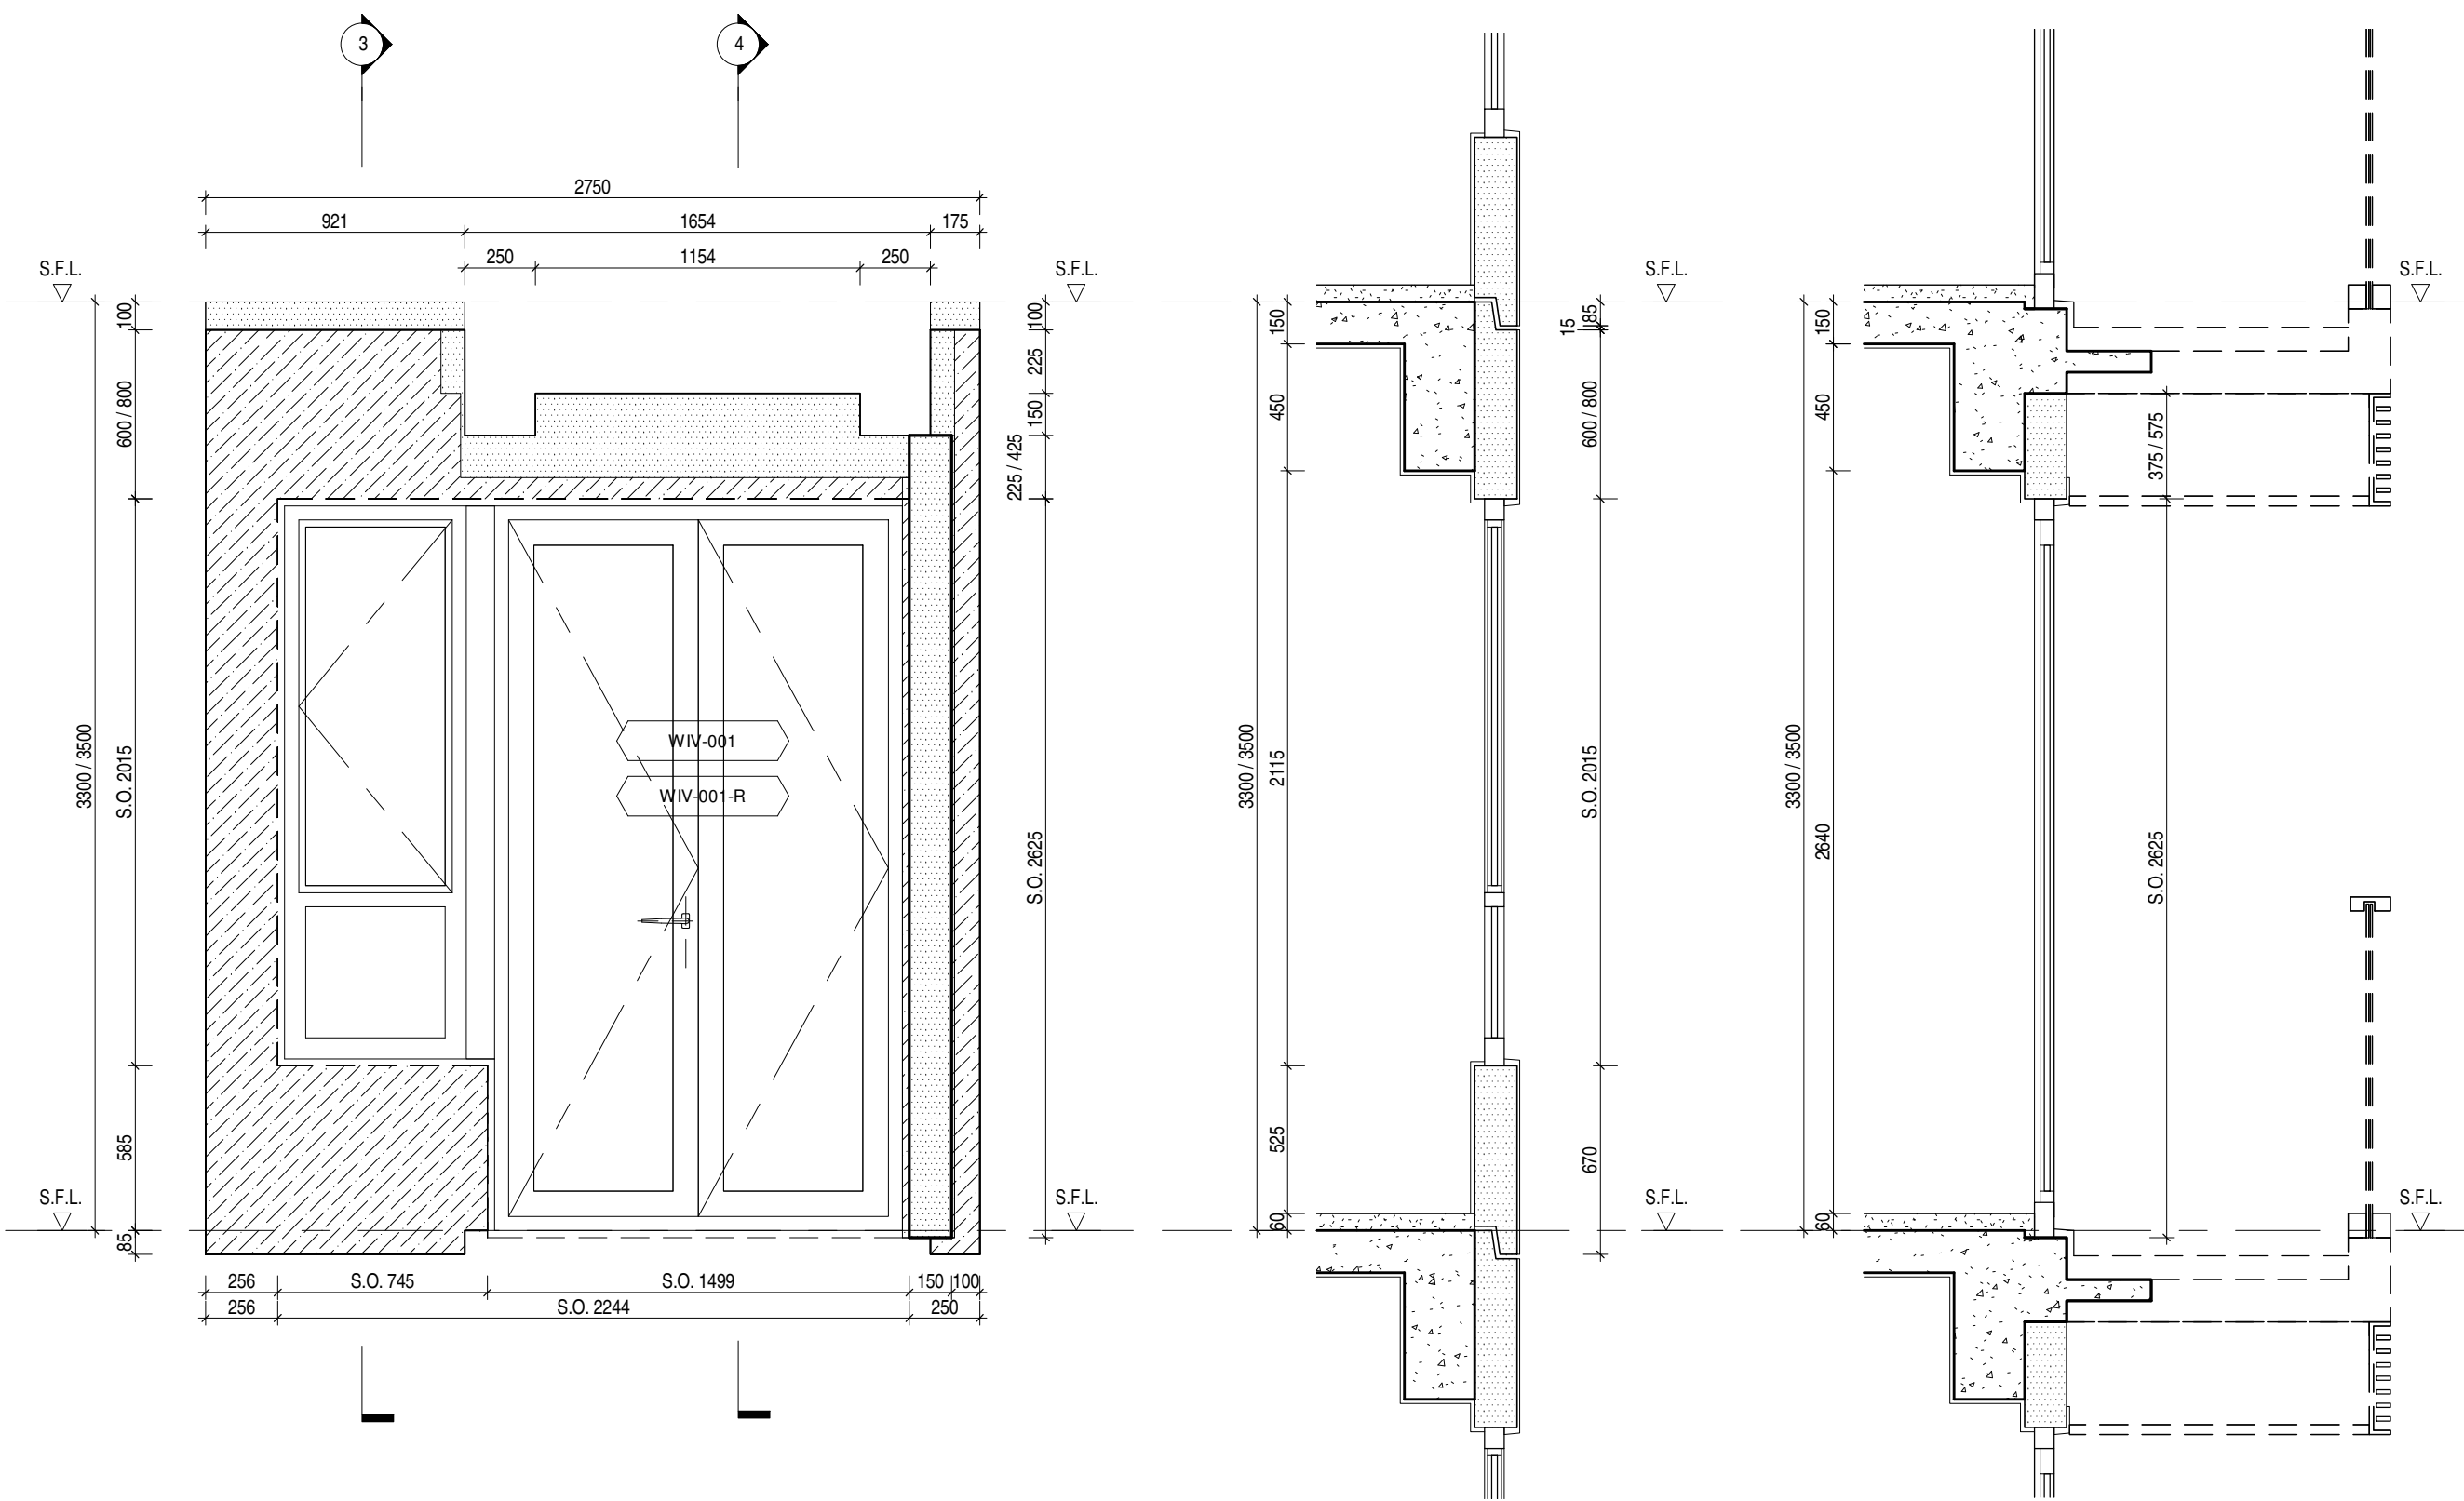


ELEVATION 2 1:25

SECTION 3 1:25

SECTION 4 1:25

PART PLAN FOR PRECAST FACADE 1:25

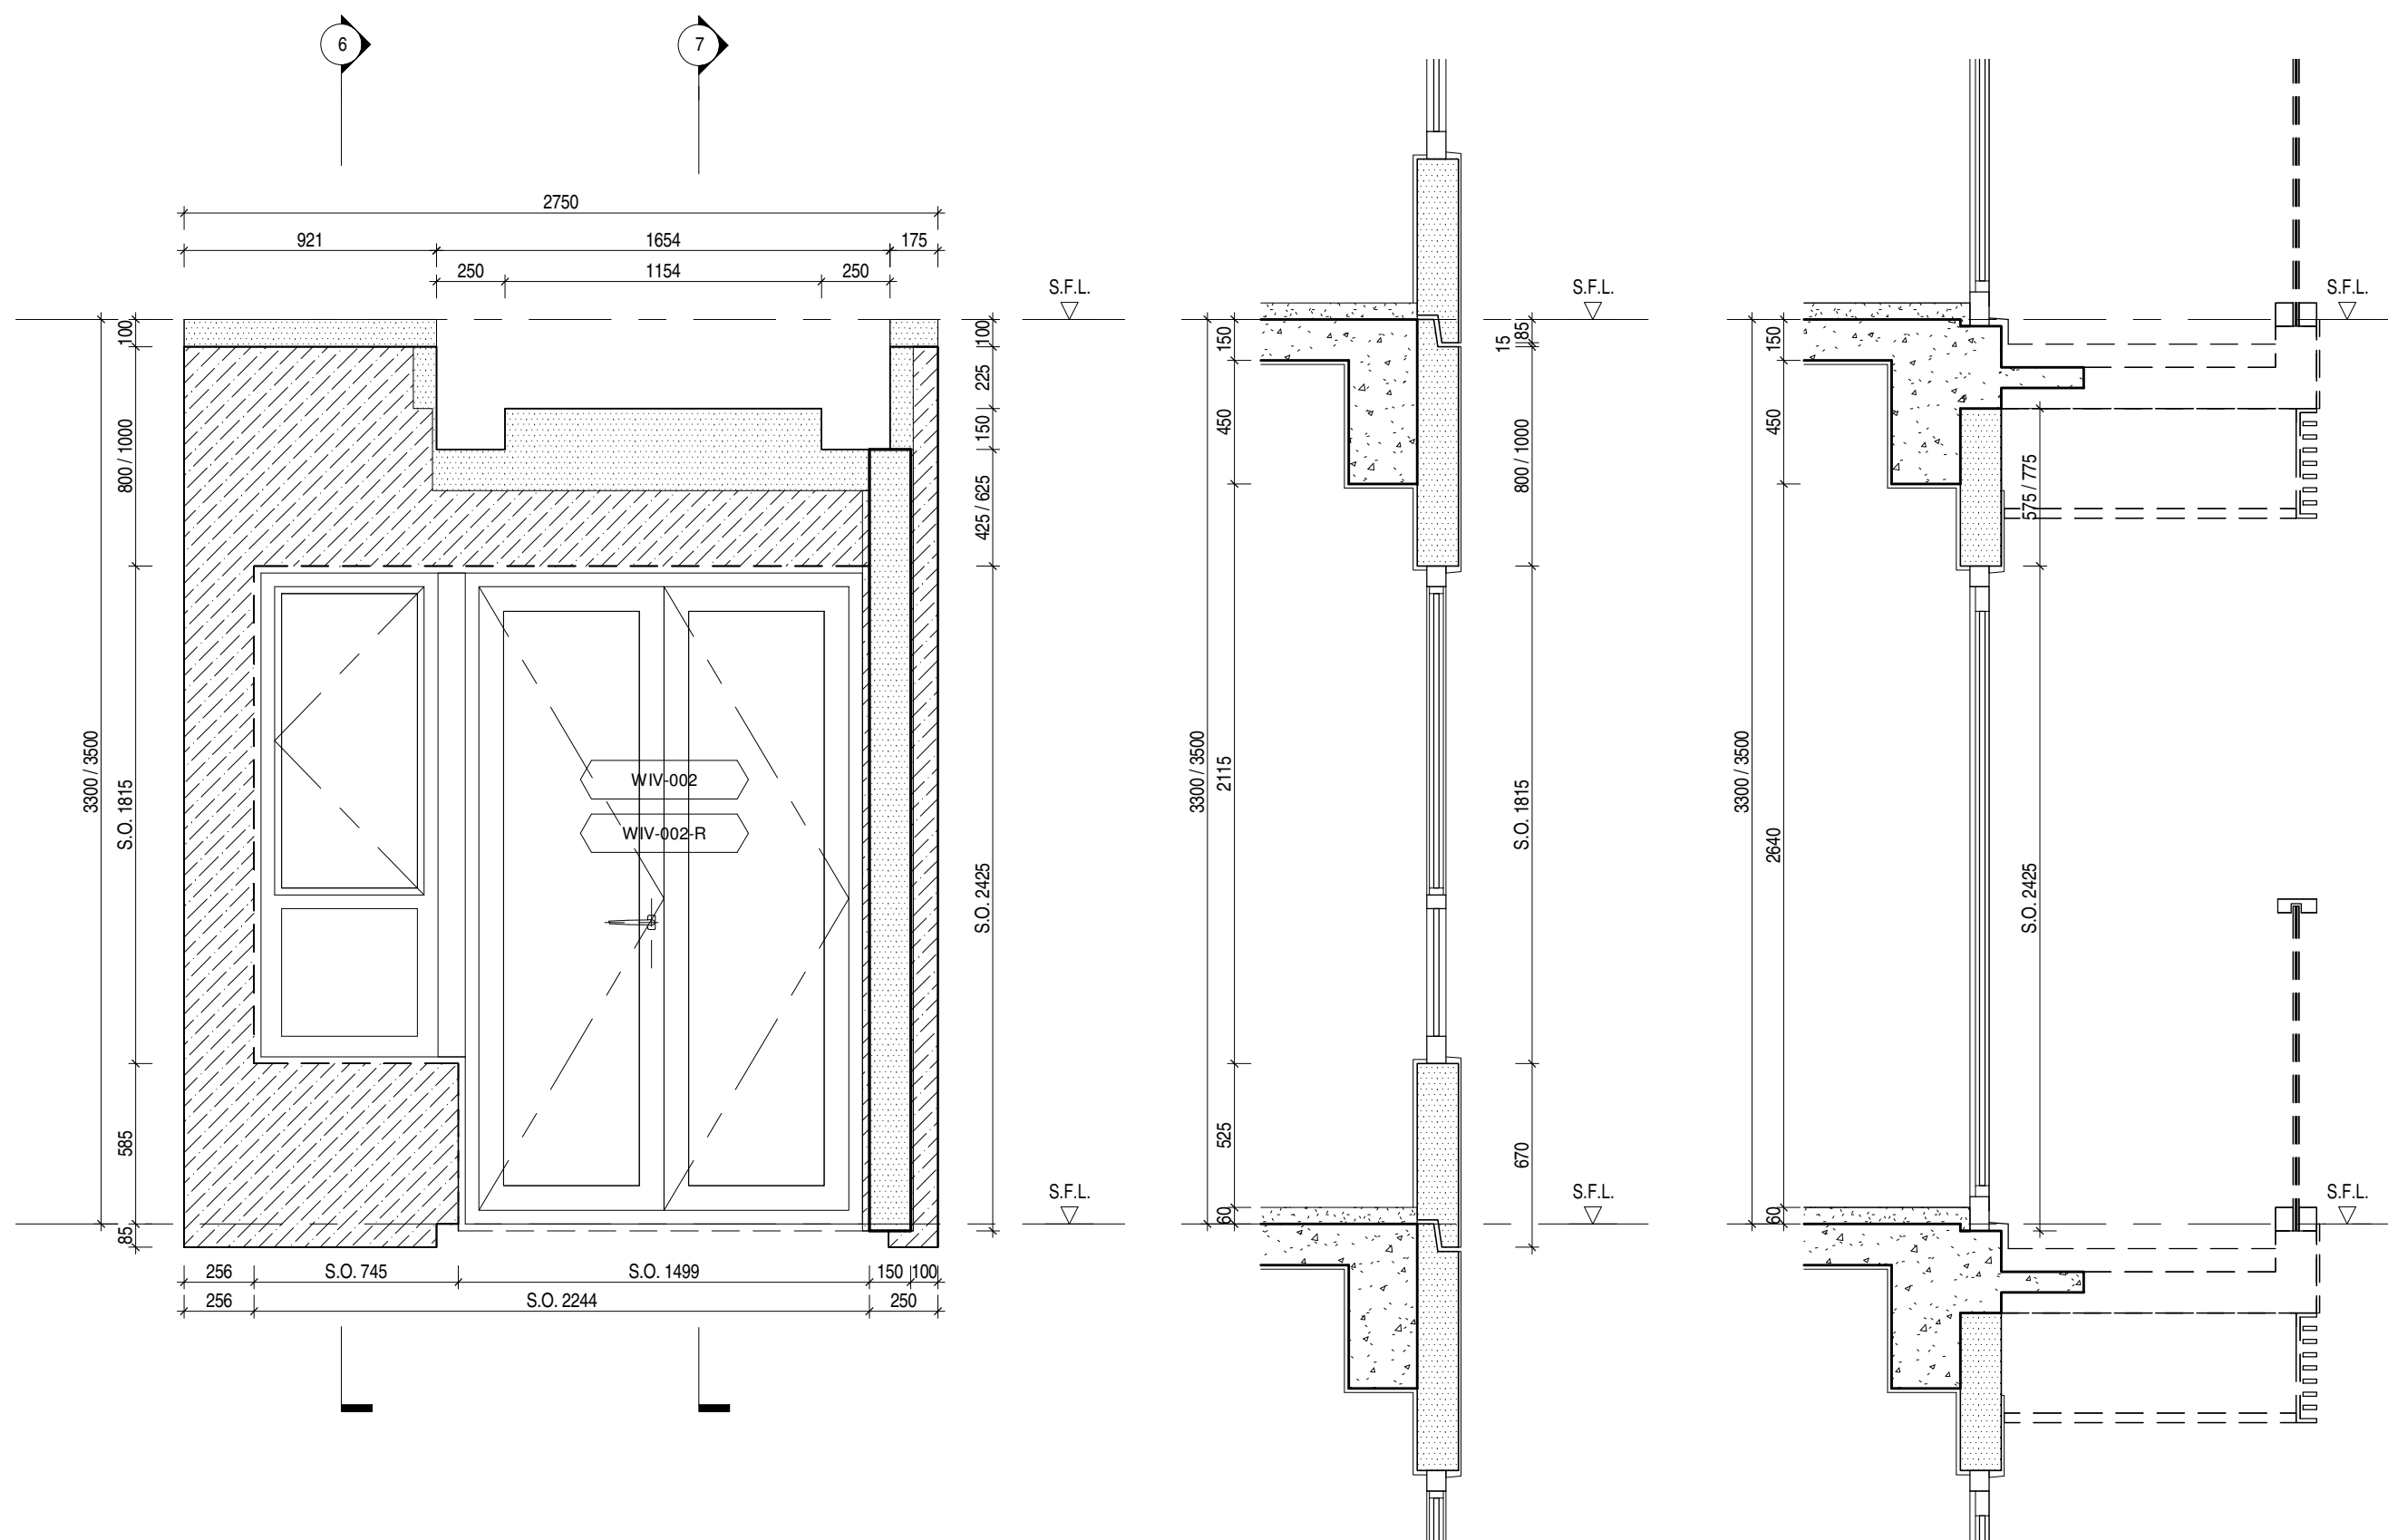

ELEVATION 5 1:25

SECTION 6 1:25

SECTION 7 1:25

B.D. REF. : BD 2/9124/14

F.S.D. REF. : FP 8/31008

REVISIONS :

NO.	DESCRIPTION	DATE

NOTES:

- EXACT DIMENSION SHALL BE VERIFIED ON SITE.
- TOP HUNG OPERABLE SASH SHALL BE FITTED WITH MULTI POINT LOCK SYSTEM, MIN. 4 LOCKING POINTS, ONE PAIR OF STAINLESS STEEL FOUR BAR HINGE AND ONE PAIR OF DETACHABLE OPENING LIMITING DEVICE.
- SIDE HUNG OPERABLE SASH SHALL BE FITTED WITH MULTI-POINT LOCK SYSTEM AND MIN. 3 LOCKING POINTS, CONCEALED KEEPERS AND ONE PAIR OF STAINLESS STEEL FOUR BAR HINGE.
- SIDE HUNG FRENCH DOOR SHALL BE FITTED WITH MULTI POINT LOCK SYSTEM, MIN. 3 LOCKING POINTS & CONCEALED KEEPERS, KEYS, MIN. 3NOS. ALUMINUM HINGES, DOOR CATCH AND S.S. OVERHEAD FRICTION LIMITER AT TOP.
- SLIDING DOOR SHALL BE FITTED WITH SCHUCCO ASS50 OR APPROVED EQUIVALENT LIFT AND SLIDE DOOR SYSTEM WITH SCHUCCO ASS50 OR APPROVED EQUIVALENT IRONMONGERY W/ MIN. 6 LOCKING POINT, KEYS AND DOOR STOPPER.
- BI-FOLDING DOOR SHALL BE FITTED WITH SCHUCCO ASS70FD OR APPROVED EQUIVALENT BI-FOLDING DOOR SYSTEM WITH SCHUCCO ASS70FD OR APPROVED EQUIVALENT IRONMONGERY.
- ALUMINUM LOUVRE SHALL BE FITTED WITH 3MM THK. ALUMINUM BACK PANEL W/ COLOR MATCHING LOUVRE BLADE.
- INTERNAL FINISHES REFER TO INTERIOR DESIGNER'S DRAWINGS.
- GLASS TYPE AND THICKNESS REFER TO WINDOW SCHEDULE.

LEGEND:

GL-XX MATERIAL CODE REFER
DRAWING NO. A2-01-01

SIDE HUNG OPERABLE SASH

TOP HUNG OPERABLE SASH

WIT-XXX-R TO BE HANDED OF WIT-XXX

TENDER DRAWING

DRAWING TITLE :
VILLA PRECAST FACADE
SCHEDULE (1)

DATE : 28.2.2018 PAPER SIZE : A1

SCALE : 1:25 DRAWN :

PROJECT NO. :

DWG. NO. :