


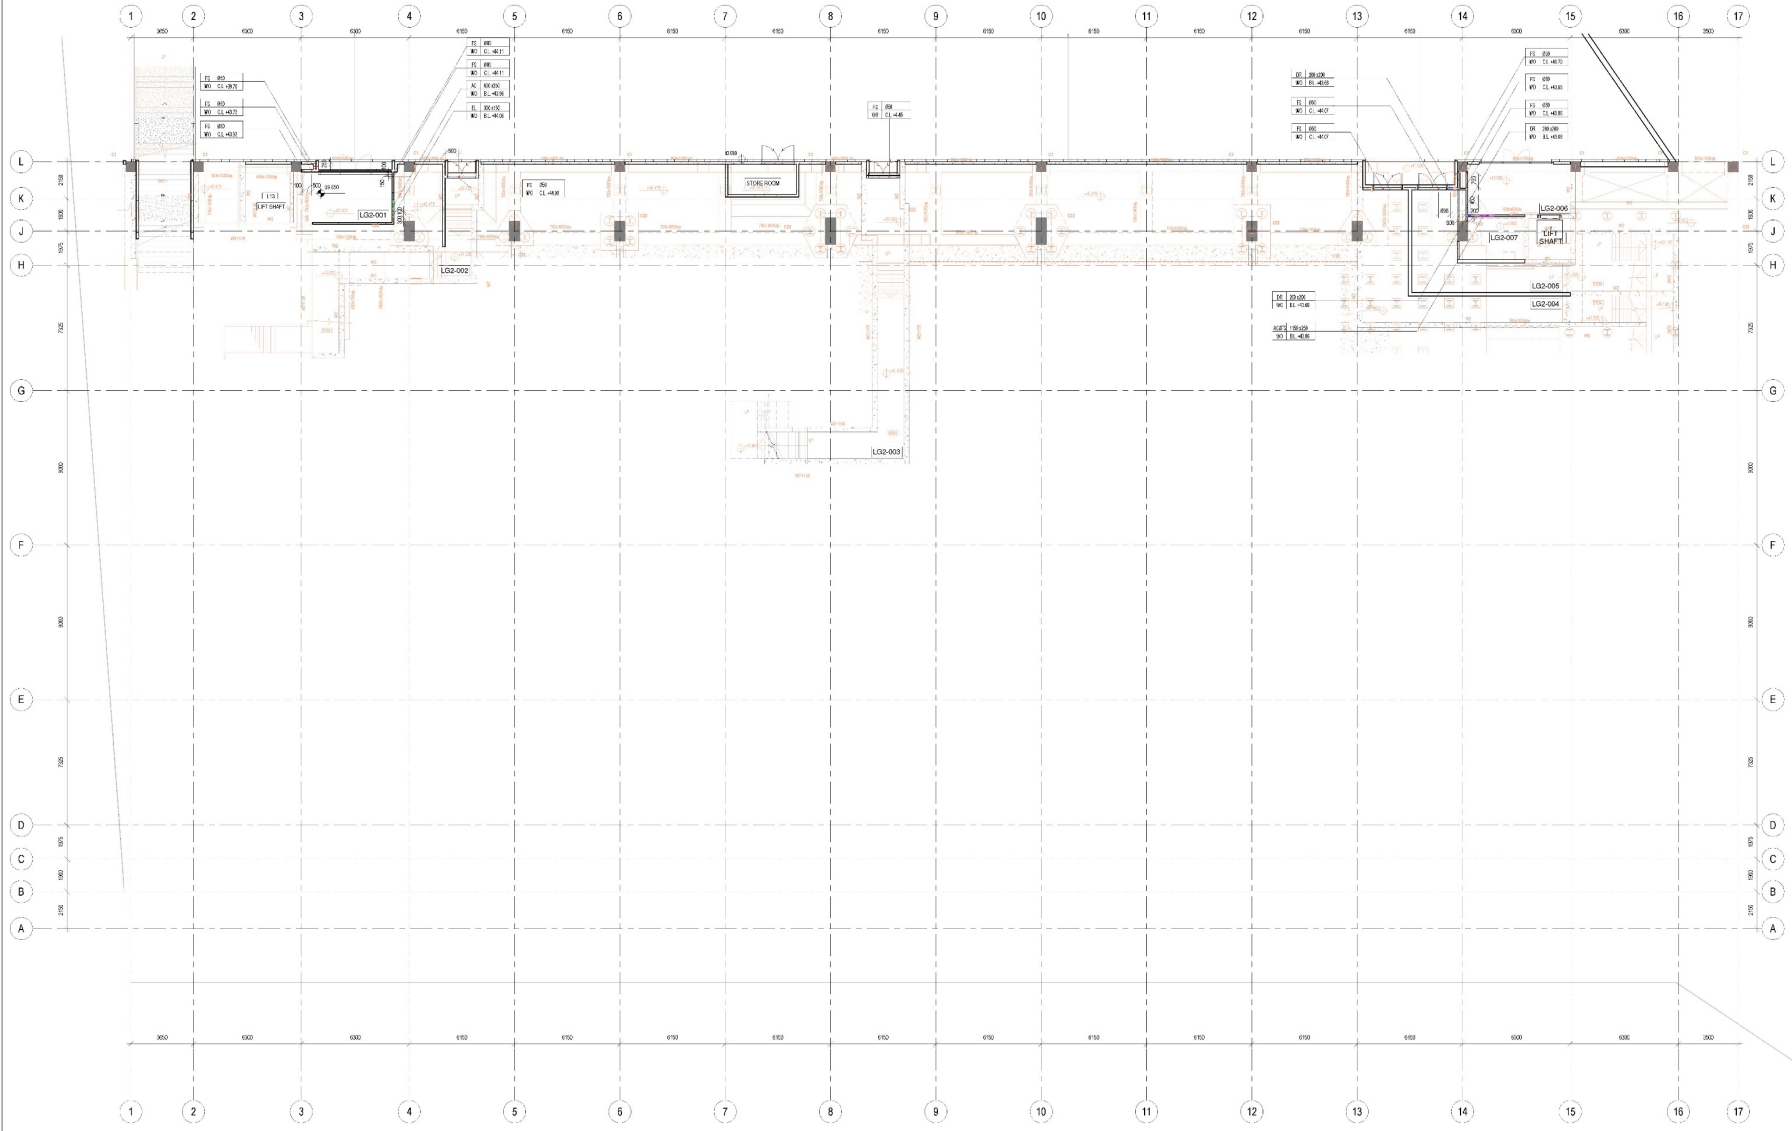





CHECKED BY:	
COMPANY	NAME
SIGNATURE DATE	

DRAWN	
CHECKED	DATE
DRAWING NO.	



CHECKED BY:			
COMPANY	NAME	SIGNATURE	DATE

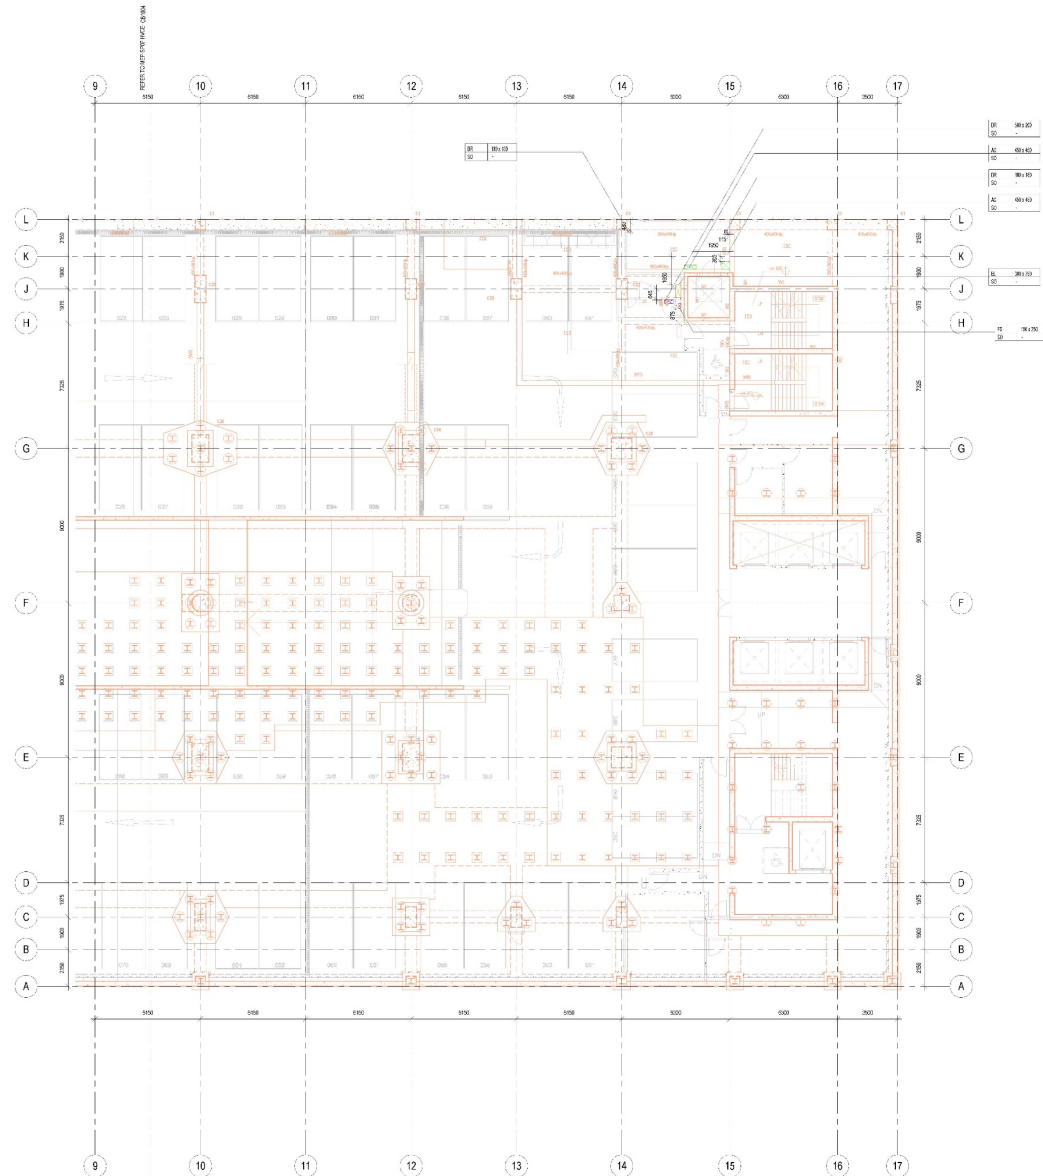






CHECKED BY:	COMPANY	NAME	SIGNATURE	DATE

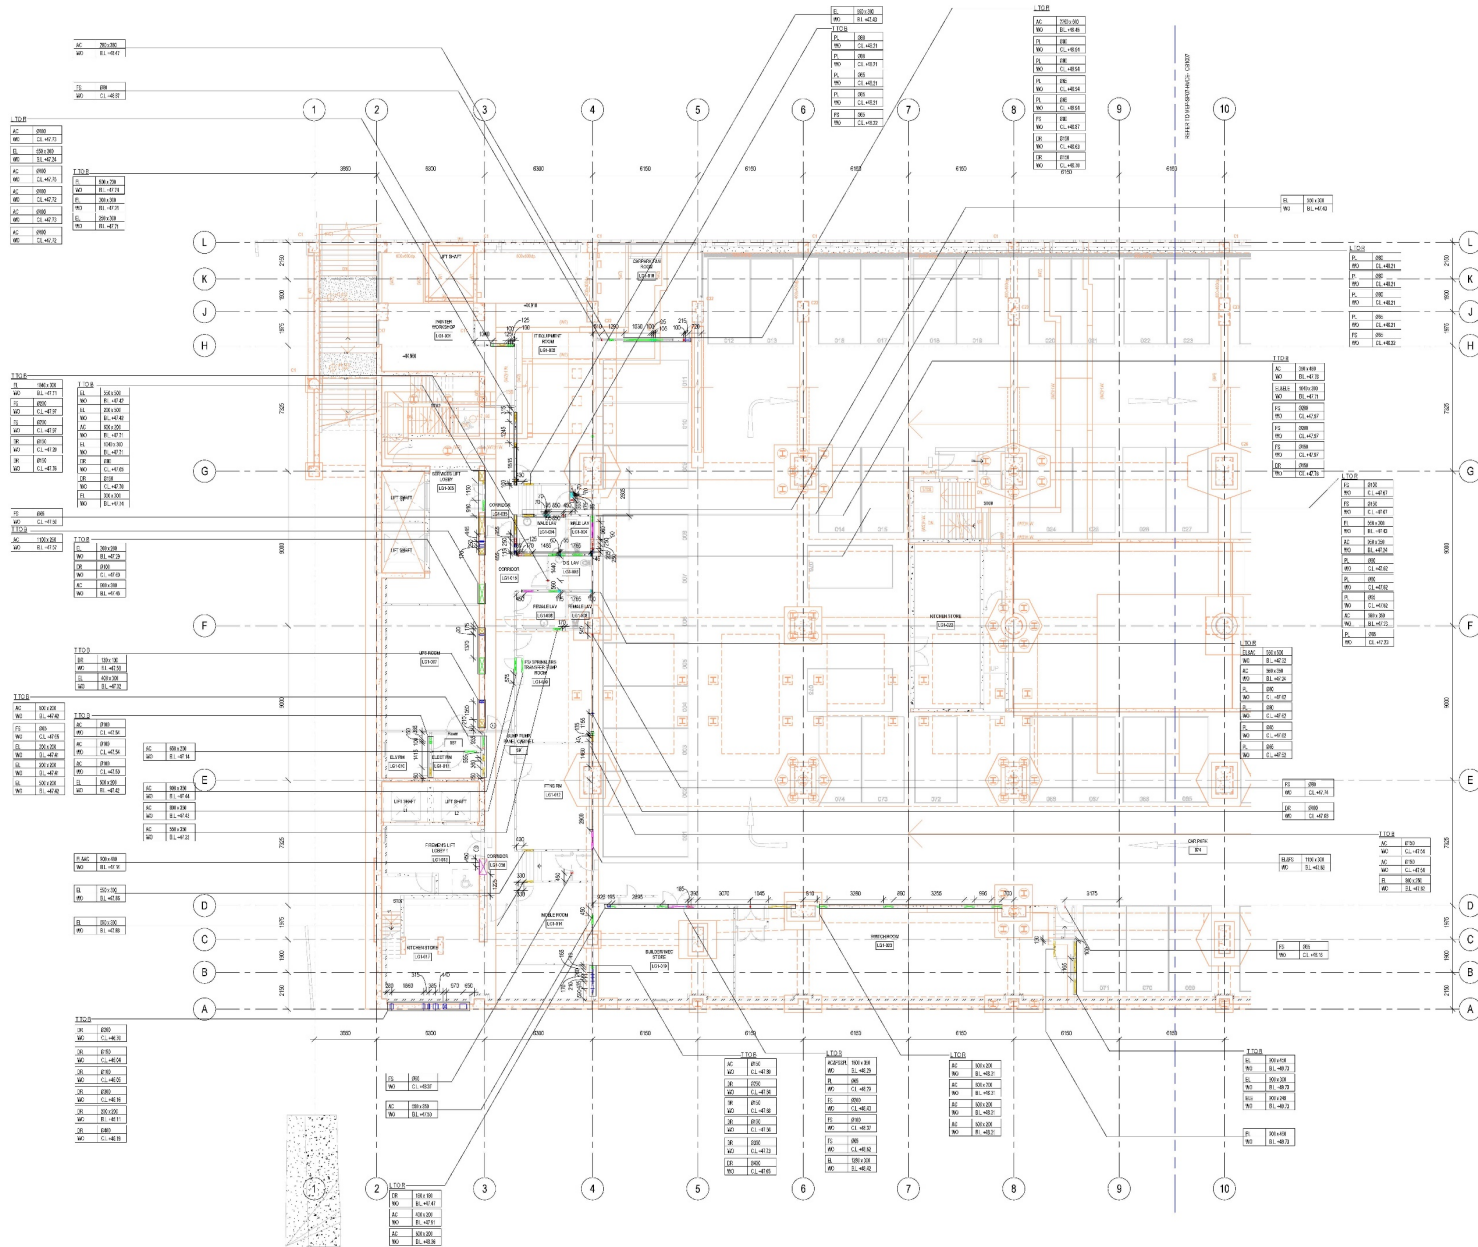


CHECKED BY:			
COMPANY	NAME	SIGNATURE	DATE

DRAWN	
CHECKED	

REV




CHECKED BY:			
COMPANY	NAME	SIGNATURE	DATE

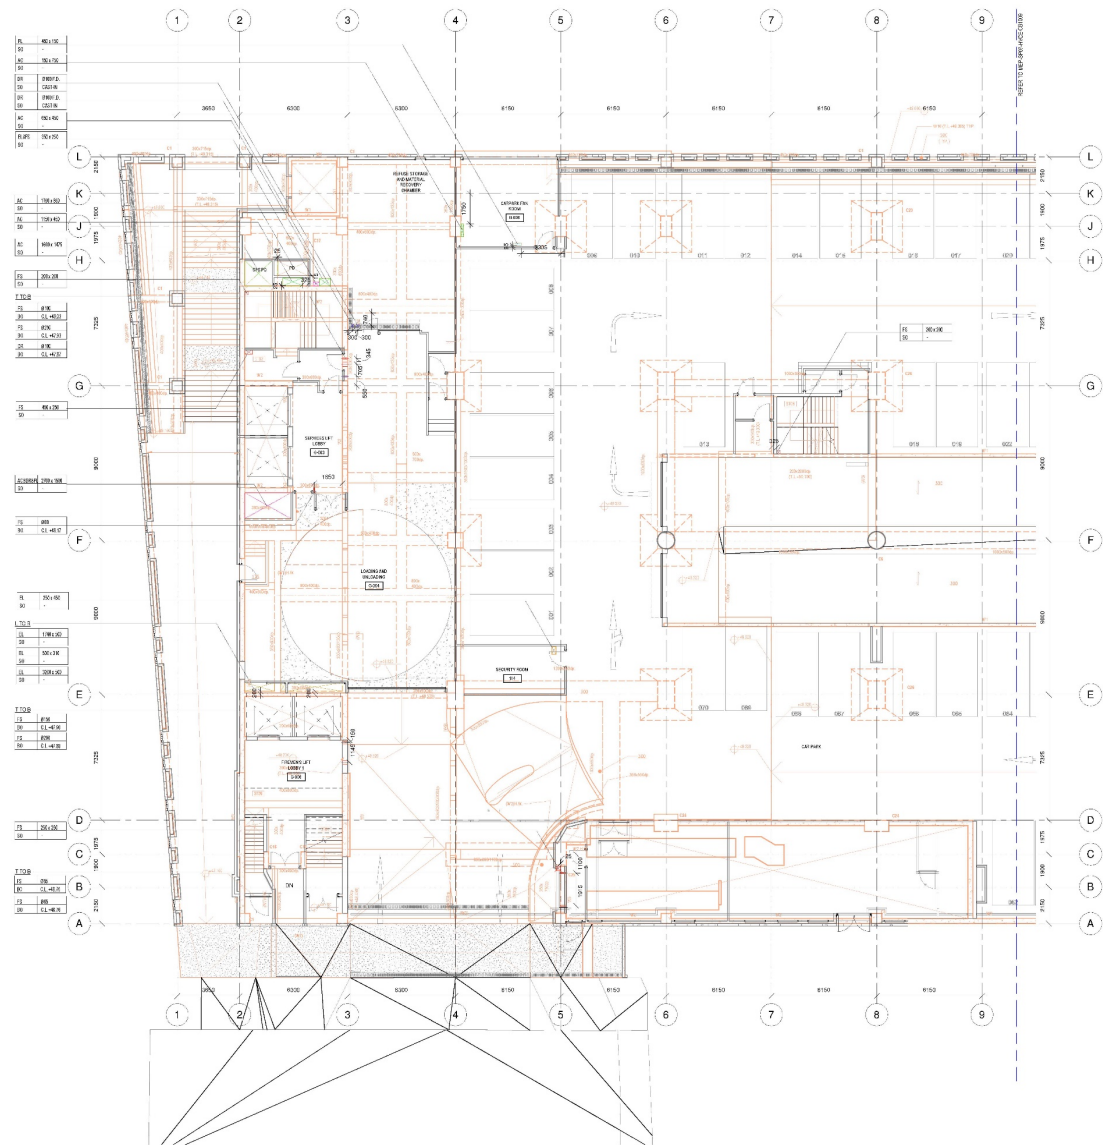



CHECKED BY:	NAME	SIGNATURE	DATE
SCALE:	1:100	DATE	

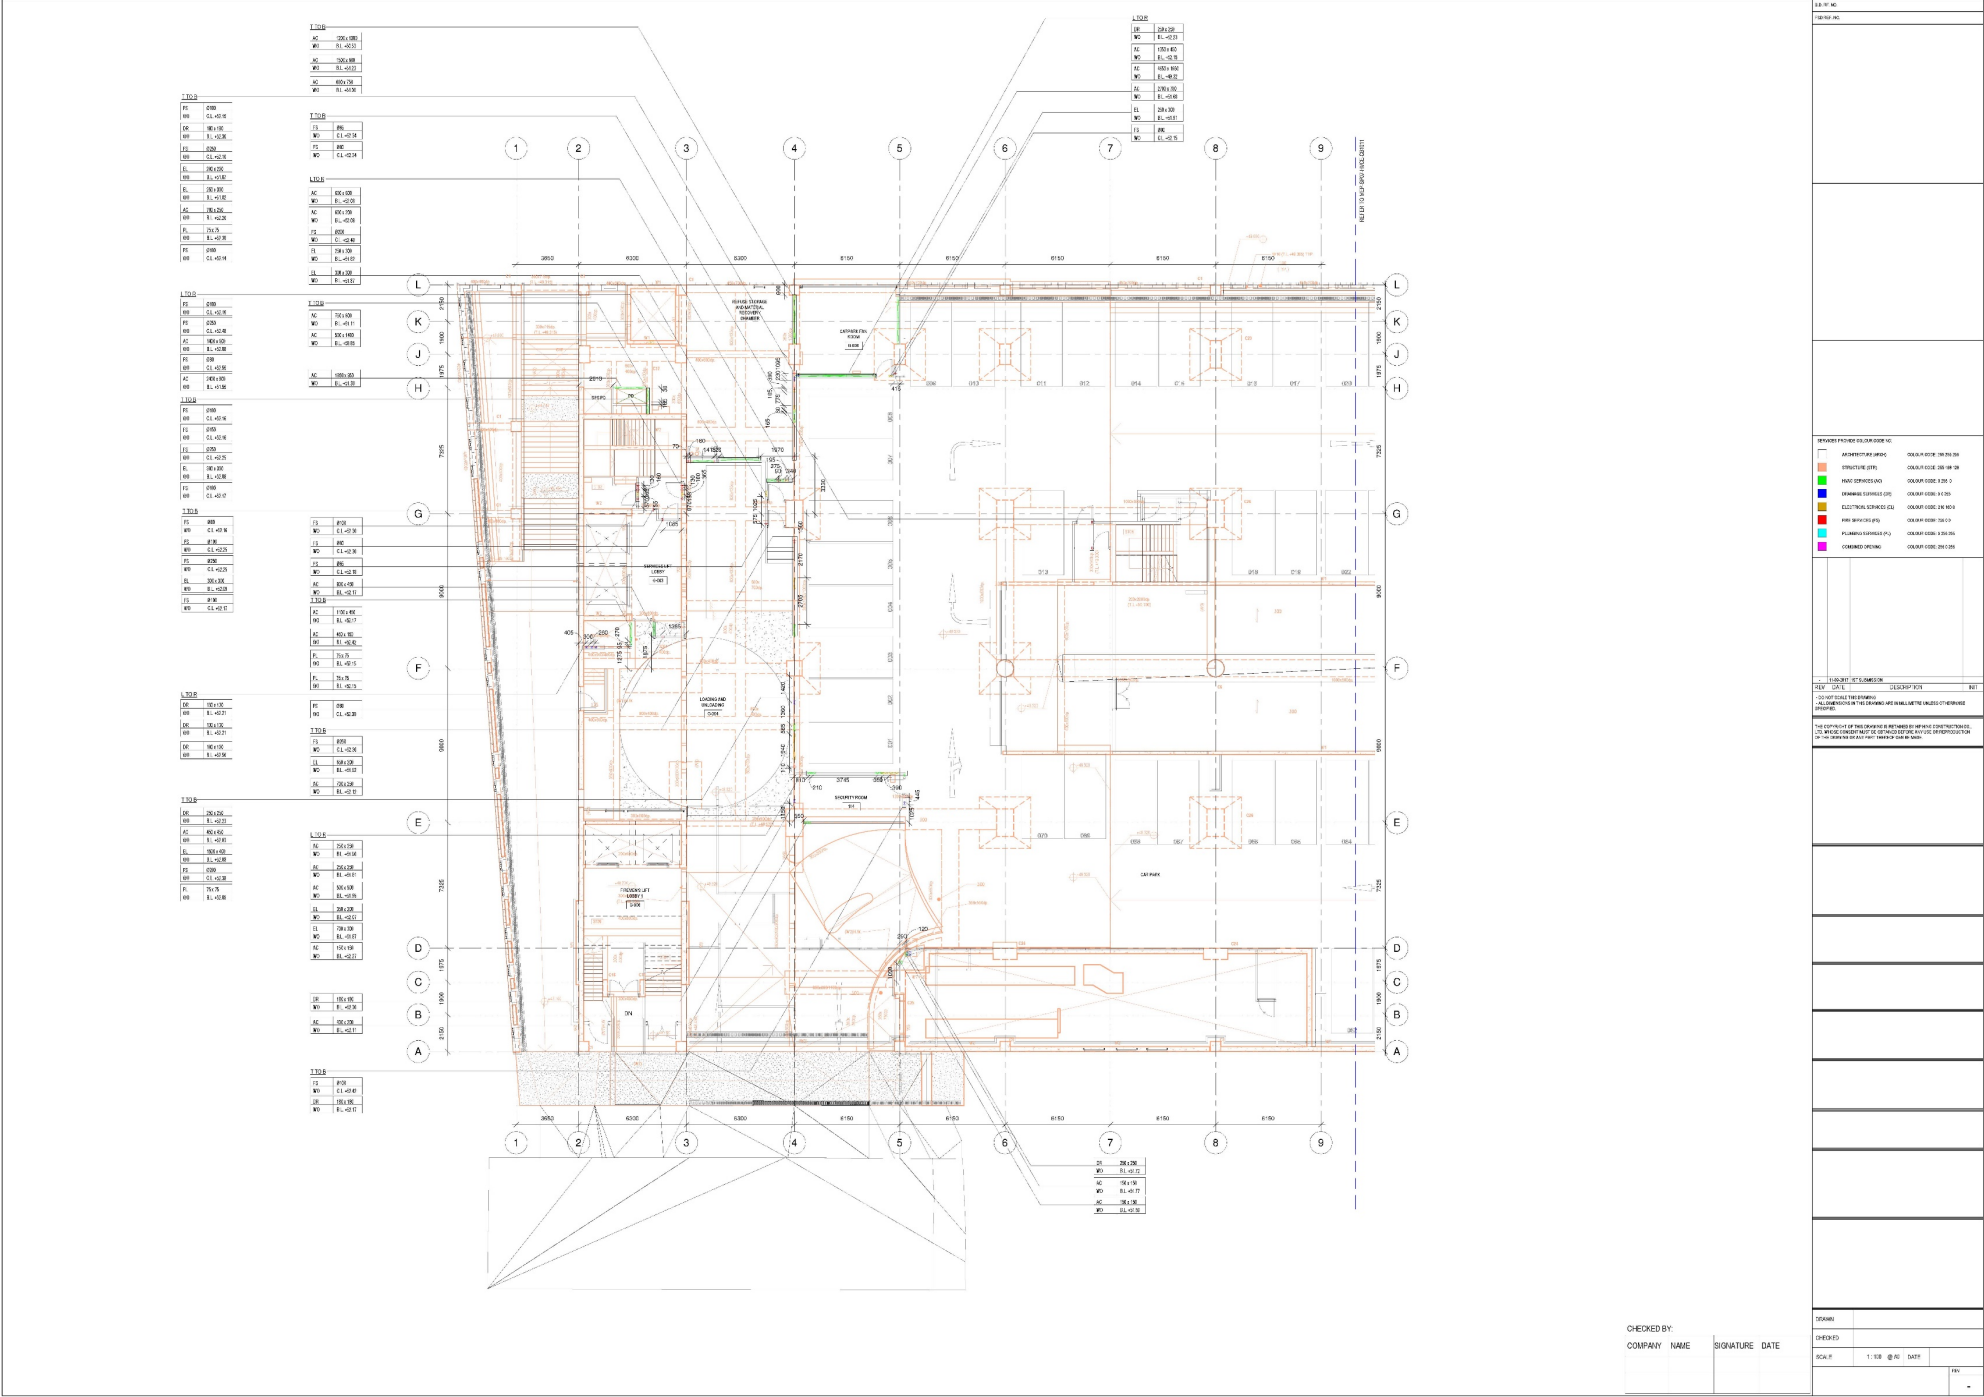




CHECKED BY: _____
COMPANY NAME: _____

SIGNATURE: _____
DATE: _____

SCALE	1:100

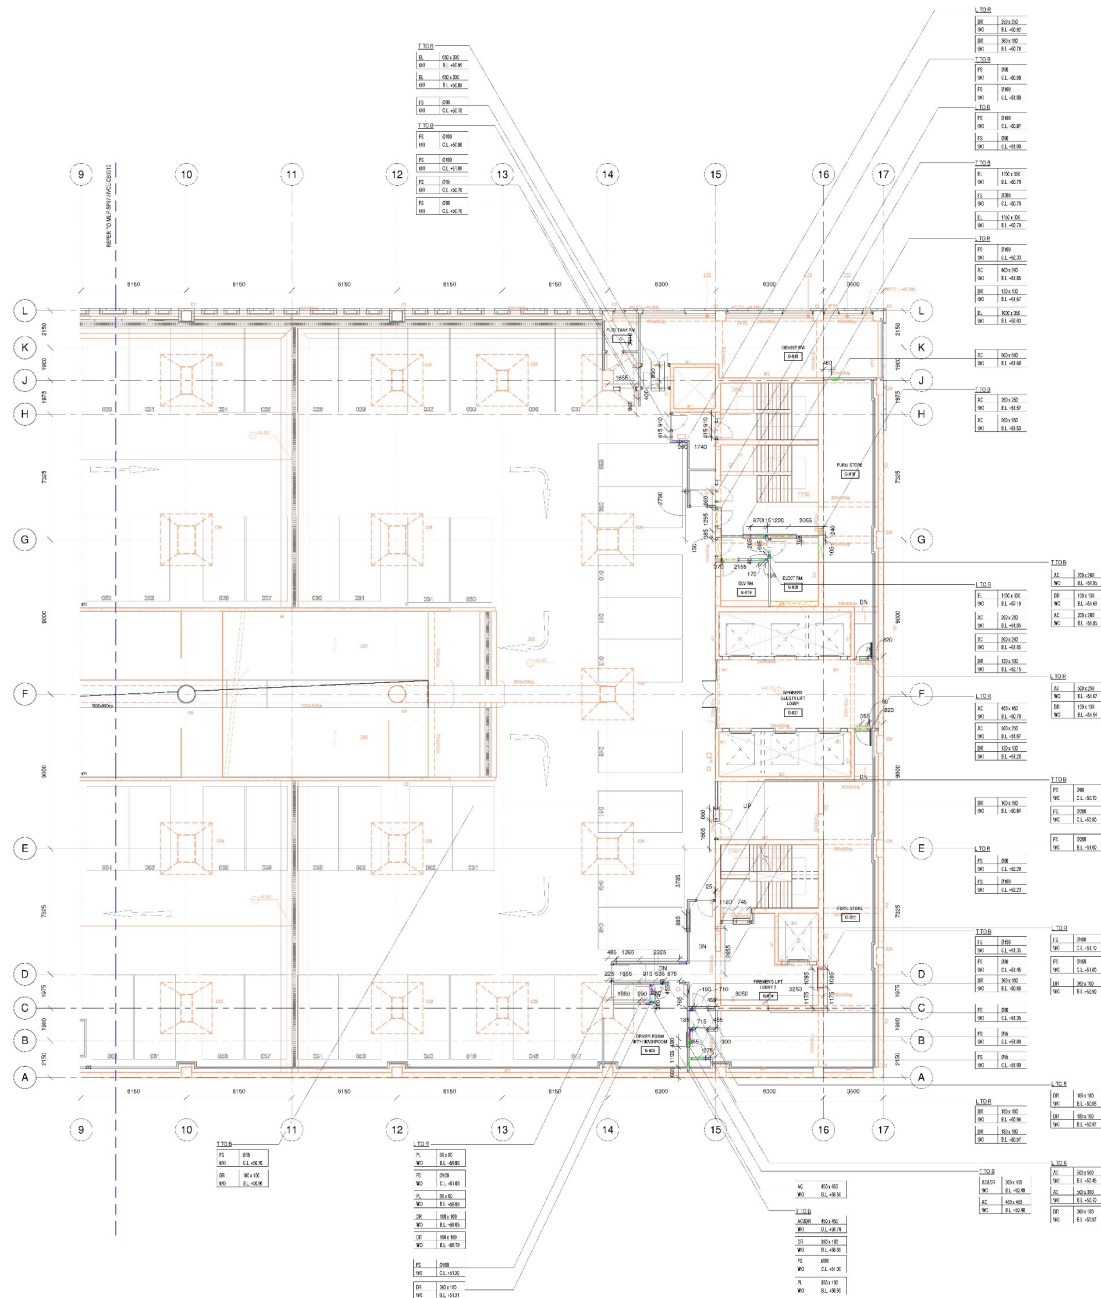




