

PART 5: END WALL TENDER DRAWINGS


END WALL DRAWING SCHEDULE								
DRAWING NUMBER		DRAWING TITLE				REVISION	SCALE	REMARK
CS011.A-12E/T/ADMMTR/	A00/500	E&M SERVICES DIVERSION AND BUILDERS WORKS FOR PLATFORM WALL BREAKTHROUGH AT ADM	FINGER WALL_CONTRACT COVER SHEET			A	NIL	END WALL
CS011.A-12E/T/ADMMTR/	A38/501	E&M SERVICES DIVERSION AND BUILDERS WORKS FOR PLATFORM WALL BREAKTHROUGH AT ADM	END WALL_UPPER PLATFORM LEVEL	DIVERSION OF CSD SERVICES		A	1:100 (A1)	END WALL
CS011.A-12E/T/ADMMTR/	A38/502	E&M SERVICES DIVERSION AND BUILDERS WORKS FOR PLATFORM WALL BREAKTHROUGH AT ADM	END WALL_LOWER PLATFORM LEVEL	DIVERSION OF CSD SERVICES		A	1:100 (A1)	END WALL
CS011.A-12E/T/ADMMTR/	A38/503	E&M SERVICES DIVERSION AND BUILDERS WORKS FOR PLATFORM WALL BREAKTHROUGH AT ADM	END WALL_EXISTING PHASE_LOWER LEVEL	SECTION 1		A	1:10 (A1)	END WALL
CS011.A-12E/T/ADMMTR/	A38/504	E&M SERVICES DIVERSION AND BUILDERS WORKS FOR PLATFORM WALL BREAKTHROUGH AT ADM	END WALL_EXISTING PHASE_LOWER LEVEL	SECTION 2		A	1:10 (A1)	END WALL
CS011.A-12E/T/ADMMTR/	A38/505	E&M SERVICES DIVERSION AND BUILDERS WORKS FOR PLATFORM WALL BREAKTHROUGH AT ADM	END WALL_EXISTING PHASE_LOWER LEVEL	SECTION 3		A	1:10 (A1)	END WALL
CS011.A-12E/T/ADMMTR/	A38/506	E&M SERVICES DIVERSION AND BUILDERS WORKS FOR PLATFORM WALL BREAKTHROUGH AT ADM	END WALL_EXISTING PHASE_LOWER LEVEL	SECTION 4		A	1:10 (A1)	END WALL
CS011.A-12E/T/ADMMTR/	A38/507	E&M SERVICES DIVERSION AND BUILDERS WORKS FOR PLATFORM WALL BREAKTHROUGH AT ADM	END WALL_EXISTING PHASE_UPPER LEVEL	SECTION 5		A	1:10 (A1)	END WALL
CS011.A-12E/T/ADMMTR/	A90/520	E&M SERVICES DIVERSION AND BUILDERS WORKS FOR PLATFORM WALL BREAKTHROUGH AT ADM	END WALL_3D (EXISTING)			A	AS SHOWN	END WALL
CS011.A-12E/T/ADMMTR/	A90/530	E&M SERVICES DIVERSION AND BUILDERS WORKS FOR PLATFORM WALL BREAKTHROUGH AT ADM	END WALL_3D (INITIAL)			A	AS SHOWN	END WALL
CS011.A-12E/T/ADMMTR/	F08/501	E&M SERVICES DIVERSION AND BUILDERS WORKS FOR PLATFORM WALL BREAKTHROUGH AT ADM	END WALL_LOWER PLATFORM LEVEL	FS LAYOUT PLAN		A	1:100 (A1)	END WALL
CS011.A-12E/T/ADMMTR/	L01/503	E&M SERVICES DIVERSION AND BUILDERS WORKS FOR PLATFORM WALL BREAKTHROUGH AT ADM	END WALL_INITIAL PHASE_LOWER LEVEL	CSD_SECTION 1		A	1:10 (A1)	END WALL
CS011.A-12E/T/ADMMTR/	L01/504	E&M SERVICES DIVERSION AND BUILDERS WORKS FOR PLATFORM WALL BREAKTHROUGH AT ADM	END WALL_INITIAL PHASE_LOWER LEVEL	CSD_SECTION 2		A	1:10 (A1)	END WALL
CS011.A-12E/T/ADMMTR/	L01/505	E&M SERVICES DIVERSION AND BUILDERS WORKS FOR PLATFORM WALL BREAKTHROUGH AT ADM	END WALL_INITIAL PHASE_LOWER LEVEL	CSD_SECTION 3		A	1:10 (A1)	END WALL
CS011.A-12E/T/ADMMTR/	L01/506	E&M SERVICES DIVERSION AND BUILDERS WORKS FOR PLATFORM WALL BREAKTHROUGH AT ADM	END WALL_INITIAL PHASE_LOWER LEVEL	CSD_SECTION 4		A	1:10 (A1)	END WALL
CS011.A-12E/T/ADMMTR/	L01/507	E&M SERVICES DIVERSION AND BUILDERS WORKS FOR PLATFORM WALL BREAKTHROUGH AT ADM	END WALL_INITIAL PHASE_UPPER LEVEL	CSD_SECTION 5		A	1:10 (A1)	END WALL
Grand total: 16								

2012/12/14 15:08:28

PRINTED BY:

NOT FOR
ANALYSING
FILE NAME:


KEY PLAN						DRAWN	Z056	ZST	TITLE CS011.A-12E E&M SERVICES DIVERSION AND BUILDERS WORKS FOR PLATFORM WALL BREAKTHROUGH AT ADM FINGER WALL_CONTRACT COVER SHEET							
						DESIGNED	CB	SE-IFE								
						CHECKED	DF	IDM-C&B	ORIGINATOR		OPERATION DIVISION					
						APPROVED	DF	IDM-C&B								
						DATE	DEC 2012									
						DO NOT SCALE DRAWINGS. ALL DIMENSIONS SHALL BE VERIFIED ON SITE. © MTR CORPORATION LIMITED 2008. COPYRIGHT IN RESPECT OF THIS DRAWING / DOCUMENT IS OWNED BY THE MTR CORPORATION LIMITED OF HONG KONG. NO REPRODUCTION OF THE DRAWING / DOCUMENT OR ANY PART BY WHATEVER MEANS IS PERMITTED WITHOUT THE PRIOR WRITTEN CONSENT OF THE MTR CORPORATION LIMITED.			BIM REF.		SCALE NIL		FIGURE NO. A00/500		REV. A	
	A	FIRST ISSUE	CB	DEC 2012	DF											
REV	DESCRIPTION	BY	DATE	APP												

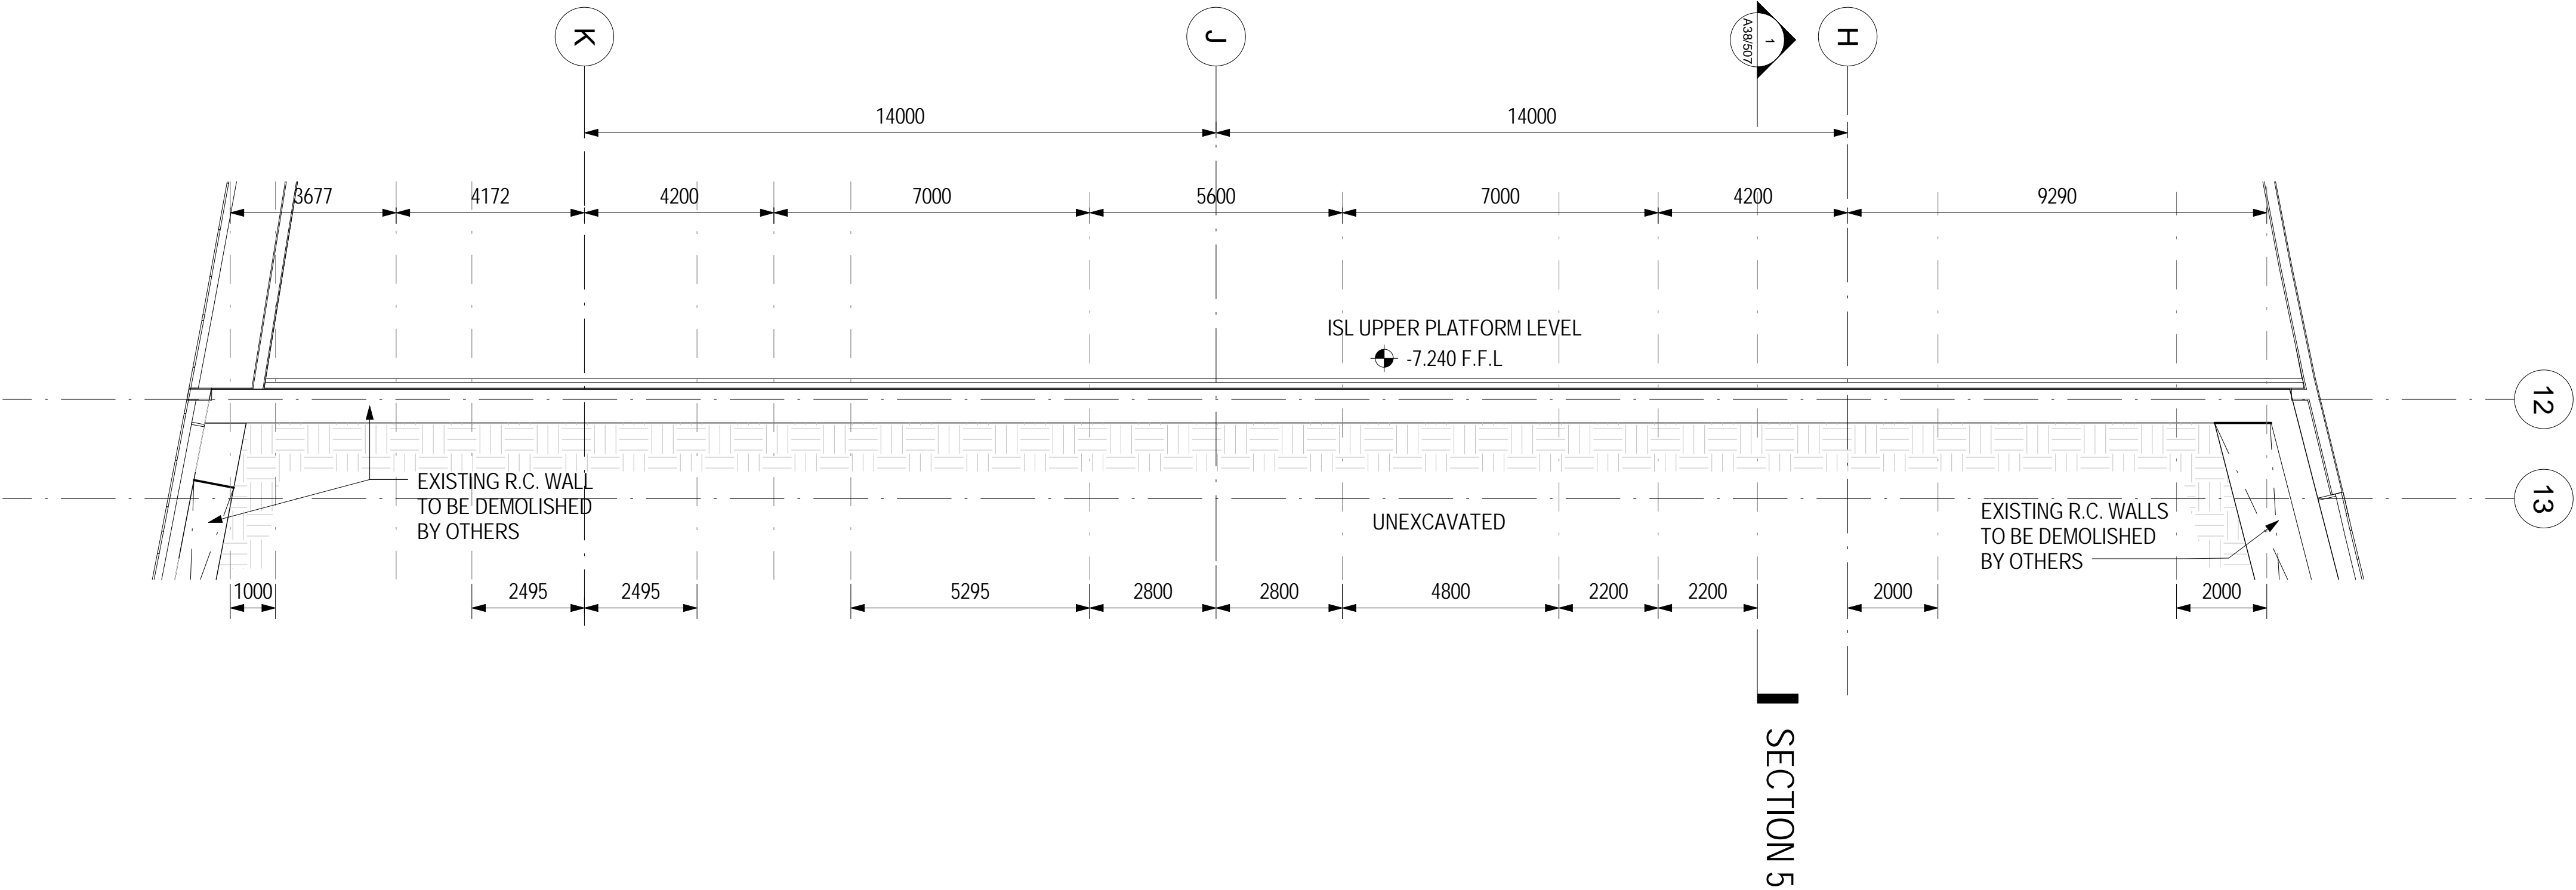

1

EXISTING PHASE - END WALL


1:100

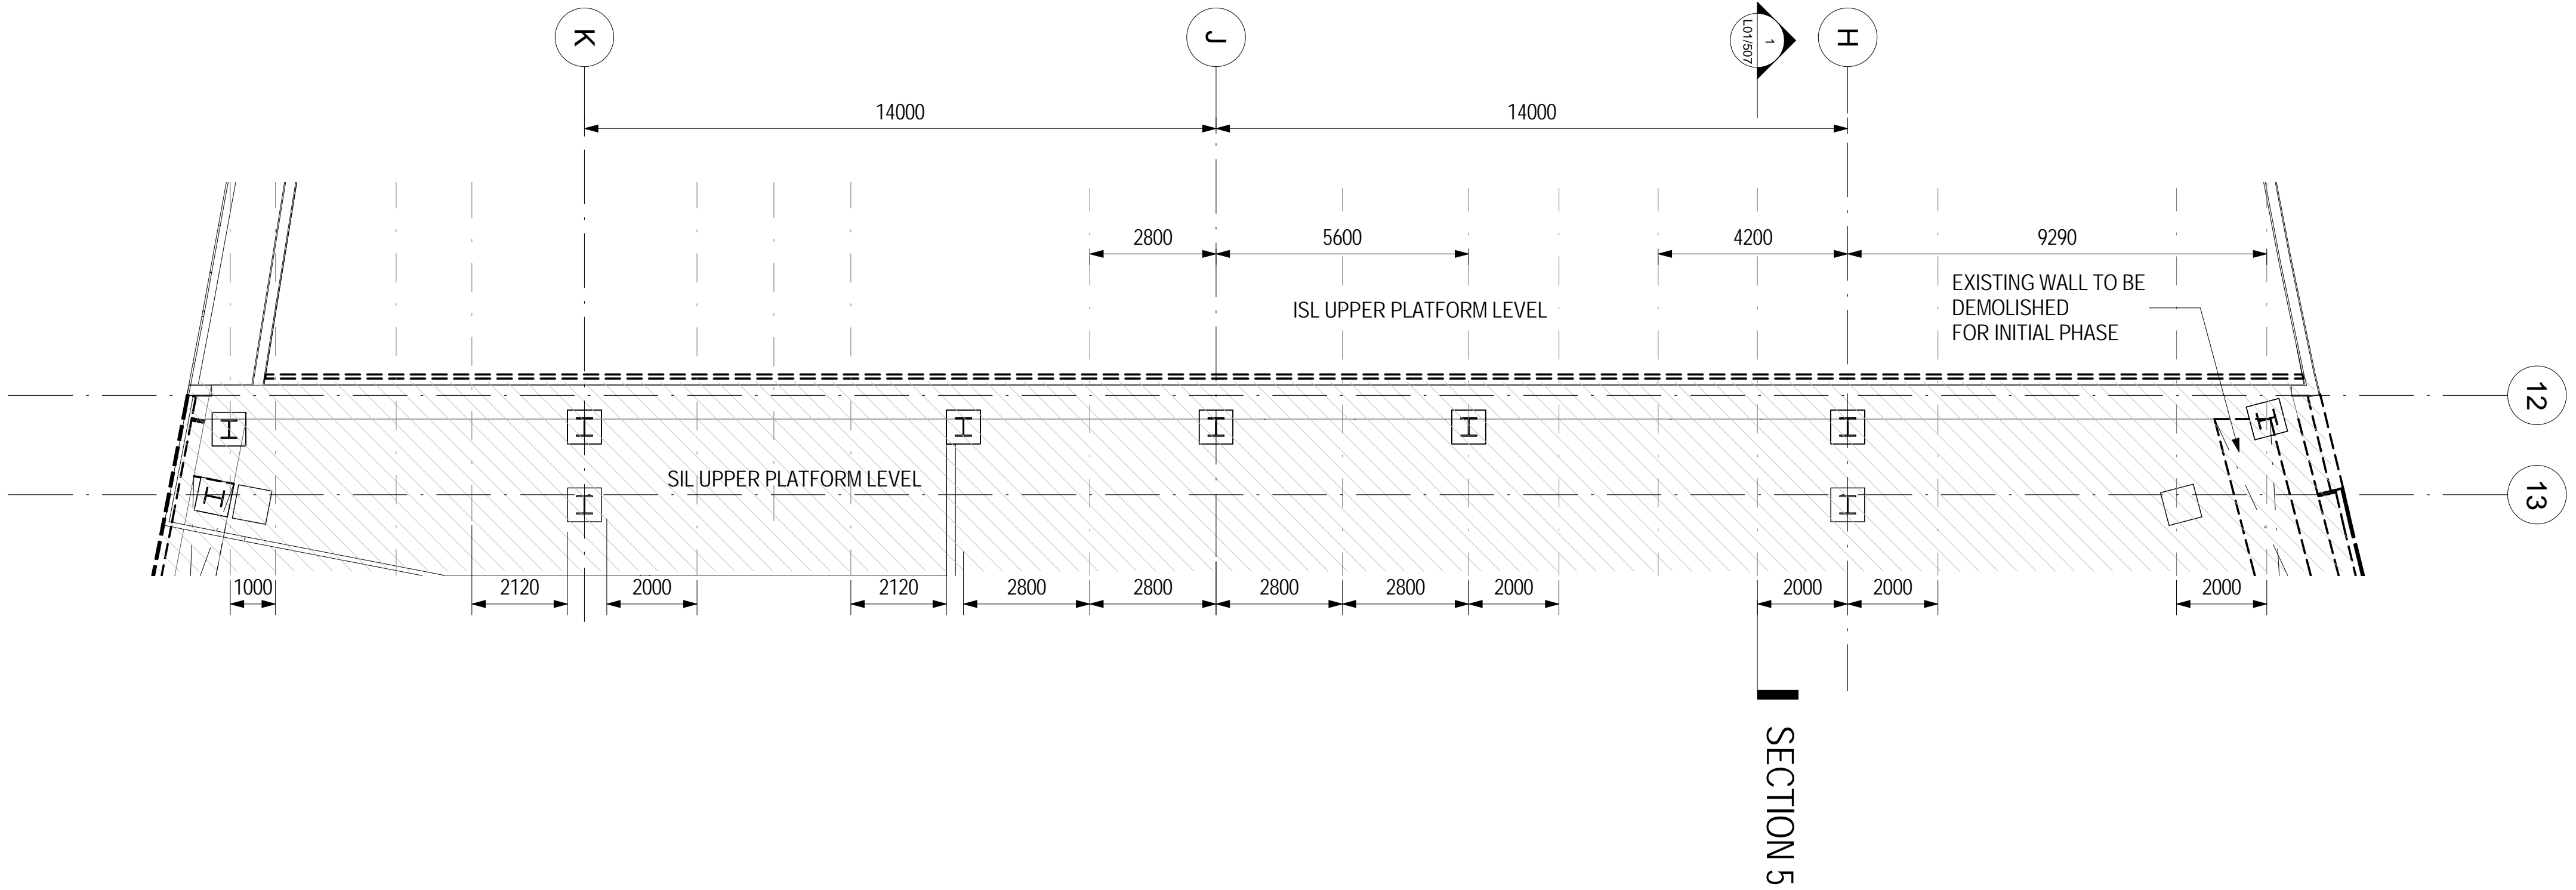

2

INITIAL PHASE - END WALL

1:100

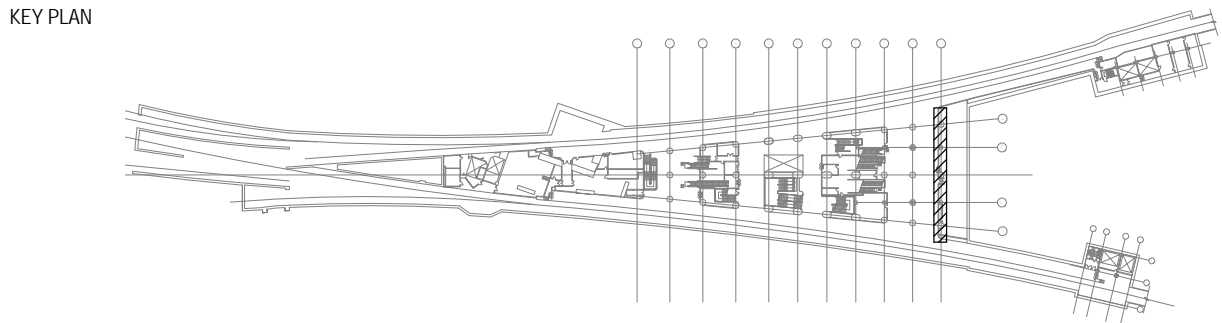


A	FIRST ISSUE	CB	DEC 2012	DF
REV	DESCRIPTION	BY	DATE	APP


DRAWN	Z056	ZST
DESIGNED	CB	SE-IFE
CHECKED	DF	IDM-C&B
APPROVED	DF	IDM-C&B
DATE	DEC 2012	
DO NOT SCALE DRAWINGS. ALL DIMENSIONS SHALL BE VERIFIED ON SITE. © MTR CORPORATION LIMITED 2008. COPYRIGHT IN RESPECT OF THIS DRAWING / DOCUMENT IS OWNED BY THE MTR CORPORATION LIMITED OF HONG KONG. NO REPRODUCTION OF THE DRAWING / DOCUMENT OR ANY PART BY WHATEVER MEANS IS PERMITTED WITHOUT THE PRIOR WRITTEN CONSENT OF THE MTR CORPORATION LIMITED.		

OPERATION DIVISION	
BIM REF.	

TITLE		REV.	
CS011.A-12E		A	
E&M SERVICES DIVERSION AND BUILDERS WORKS		A38/501	
FOR PLATFORM WALL BREAKTHROUGH AT ADM		1:100 (A1)	
END WALL, UPPER PLATFORM LEVEL		FIGURE NO.	
DIVERSION OF CSD SERVICES		SCALE	

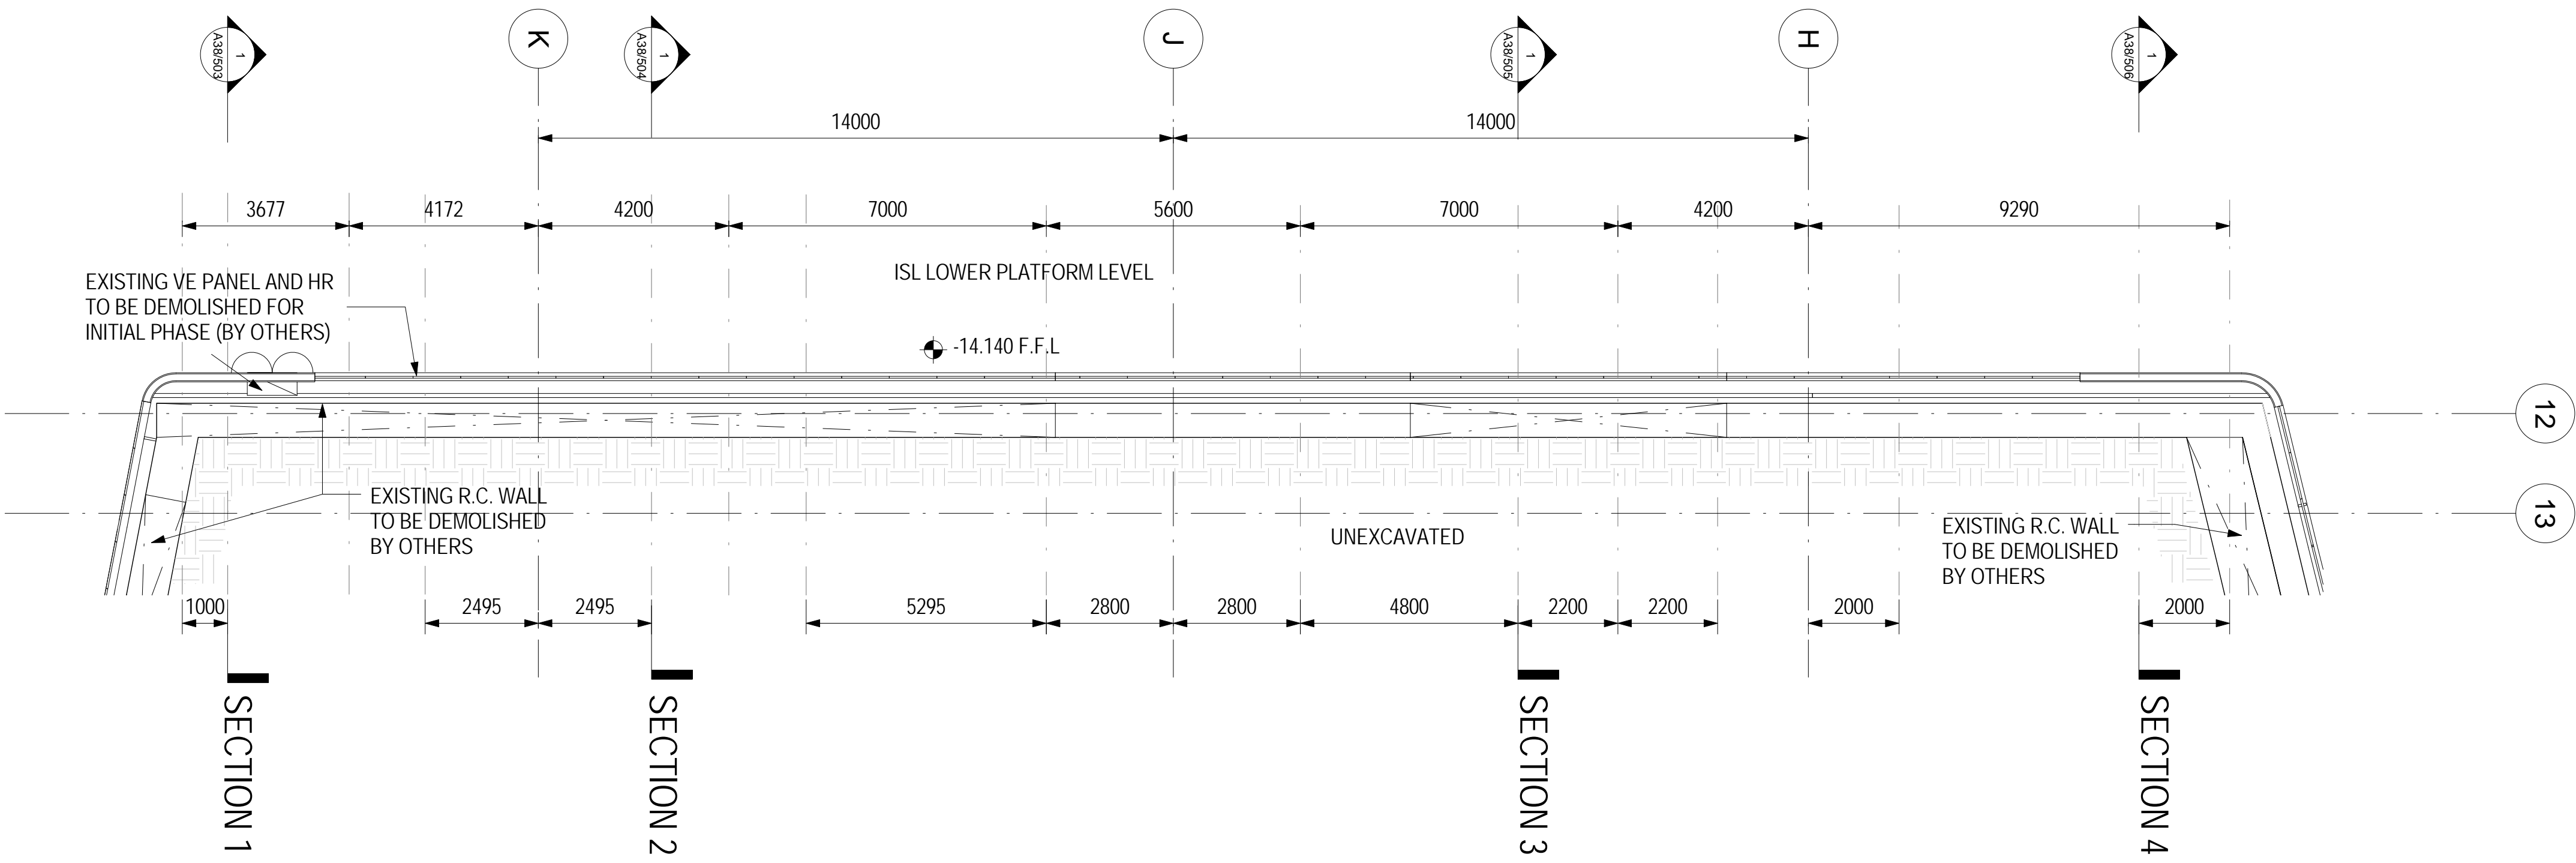


1 EXISTING PHASE - END WALL 1:100

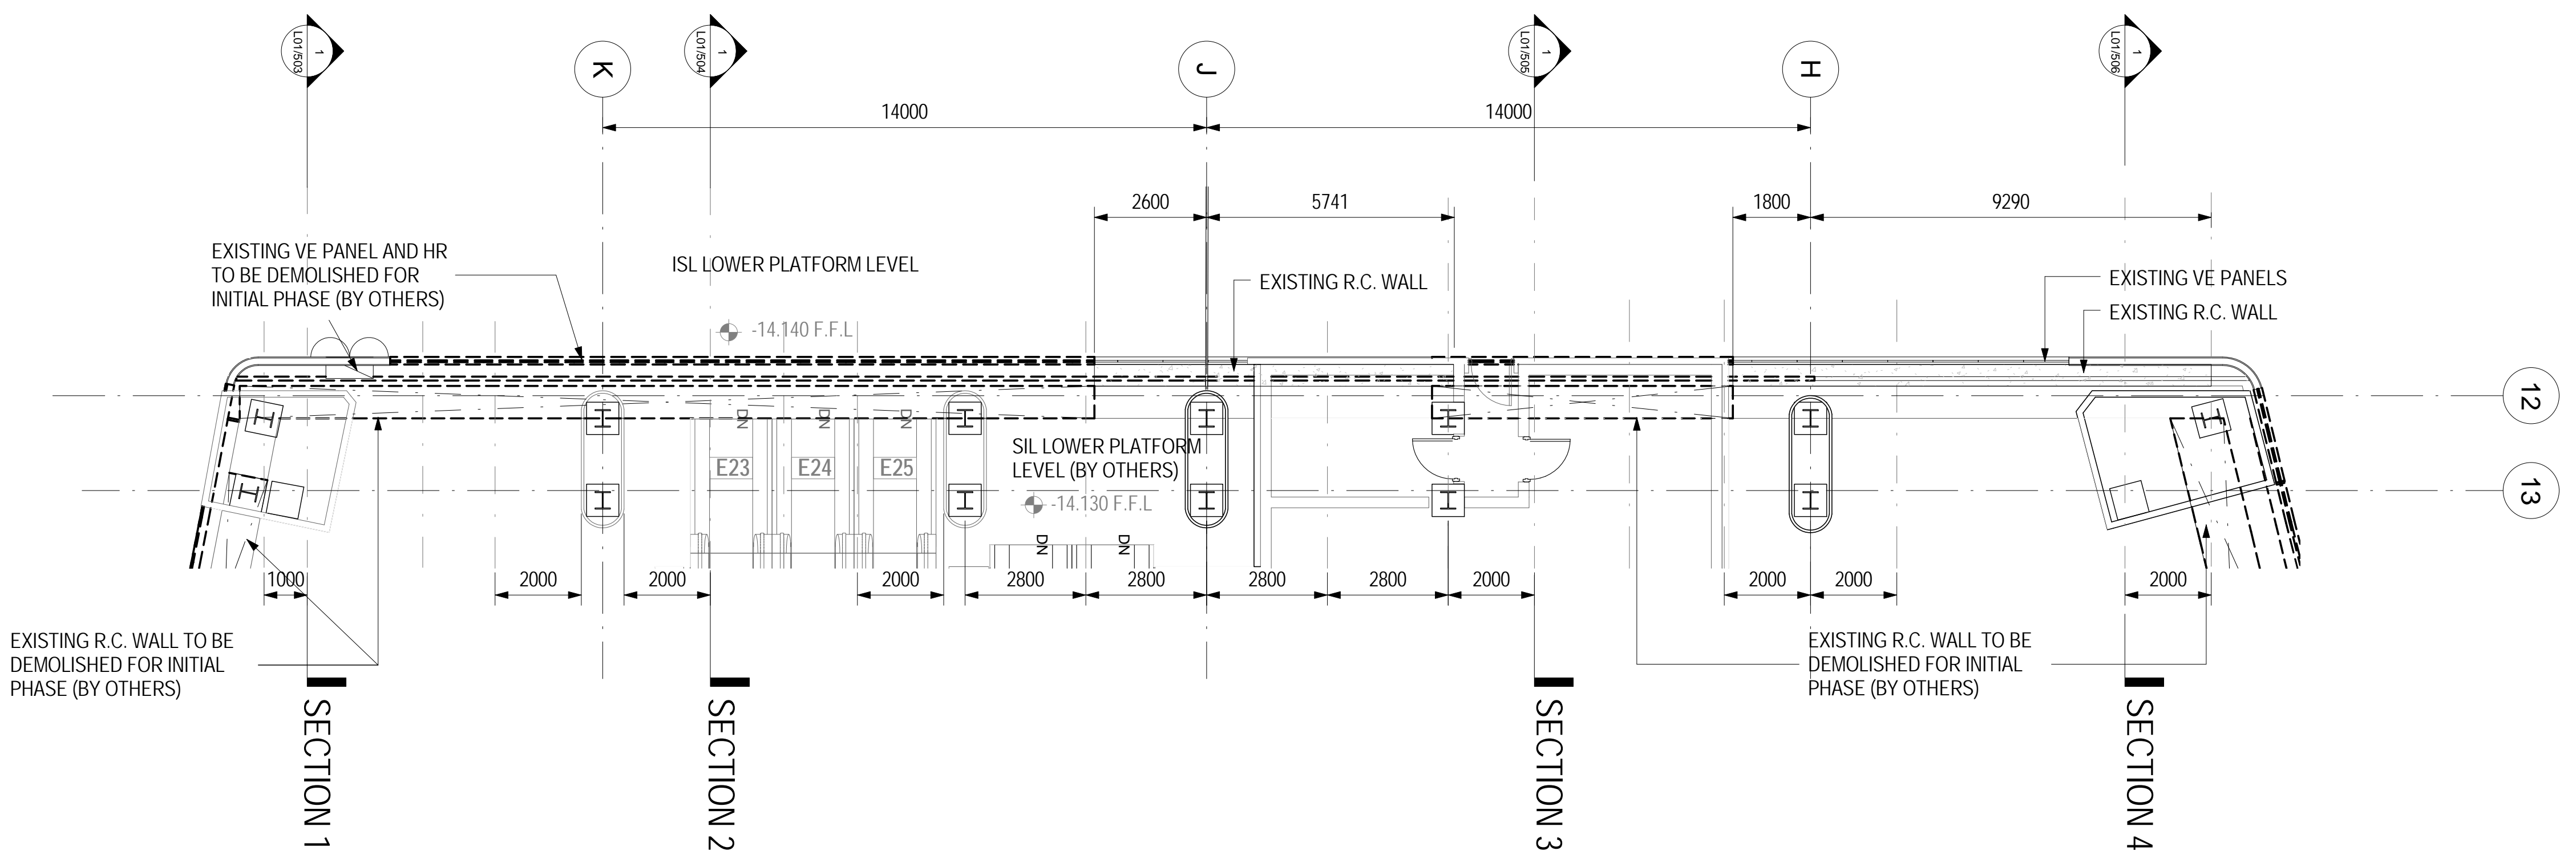

2 INITIAL PHASE - END WALL 1:100

LEGENDS:
CIVIL & ABWF WORKS BY OTHERS

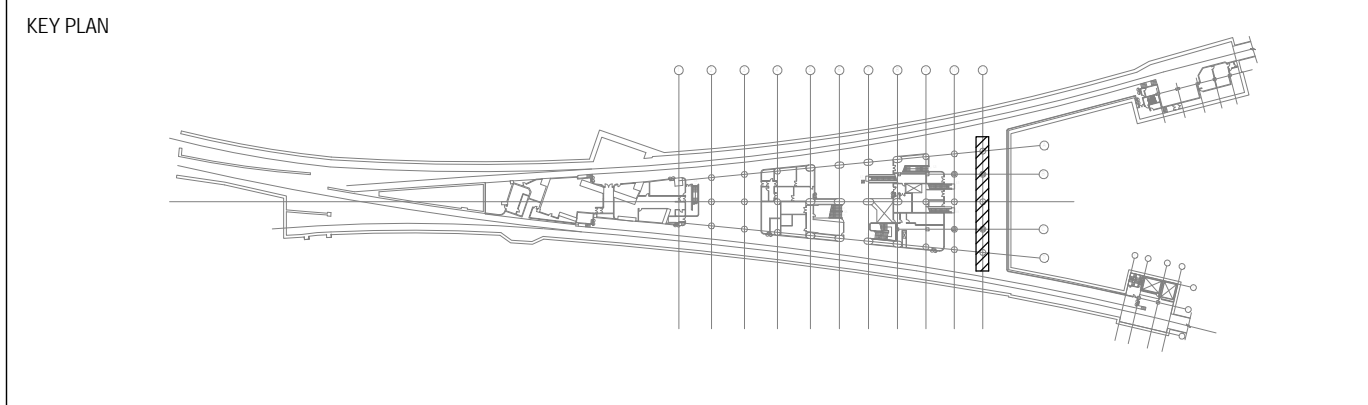


REV	DESCRIPTION	BY	DATE	APP
A	FIRST ISSUE	CB	DEC 2012	DF

DRAWN	Z056	ZST
DESIGNED	CB	SE-IFE
CHECKED	DF	IDM-C&B
APPROVED	DF	IDM-C&B
DATE	DEC 2012	
DO NOT SCALE DRAWINGS. ALL DIMENSIONS SHALL BE VERIFIED ON SITE. © MTR CORPORATION LIMITED 2008 COPYRIGHT IN RESPECT OF THIS DRAWING / DOCUMENT IS OWNED BY THE MTR CORPORATION LIMITED OF HONG KONG. NO REPRODUCTION OF THE DRAWING / DOCUMENT OR ANY PART BY WHATEVER MEANS IS PERMITTED WITHOUT THE PRIOR WRITTEN CONSENT OF THE MTR CORPORATION LIMITED.		

ORIGINATOR	
OPERATION DIVISION	
BIM REF.	


TITLE	
CS011.A-12E E&M SERVICES DIVERSION AND BUILDERS WORKS FOR PLATFORM WALL BREAKTHROUGH AT ADM END WALL, LOWER PLATFORM LEVEL DIVERSION OF CSD SERVICES	
SCALE	FIGURE NO.
1:100 (A1)	A38/502
REV.	A

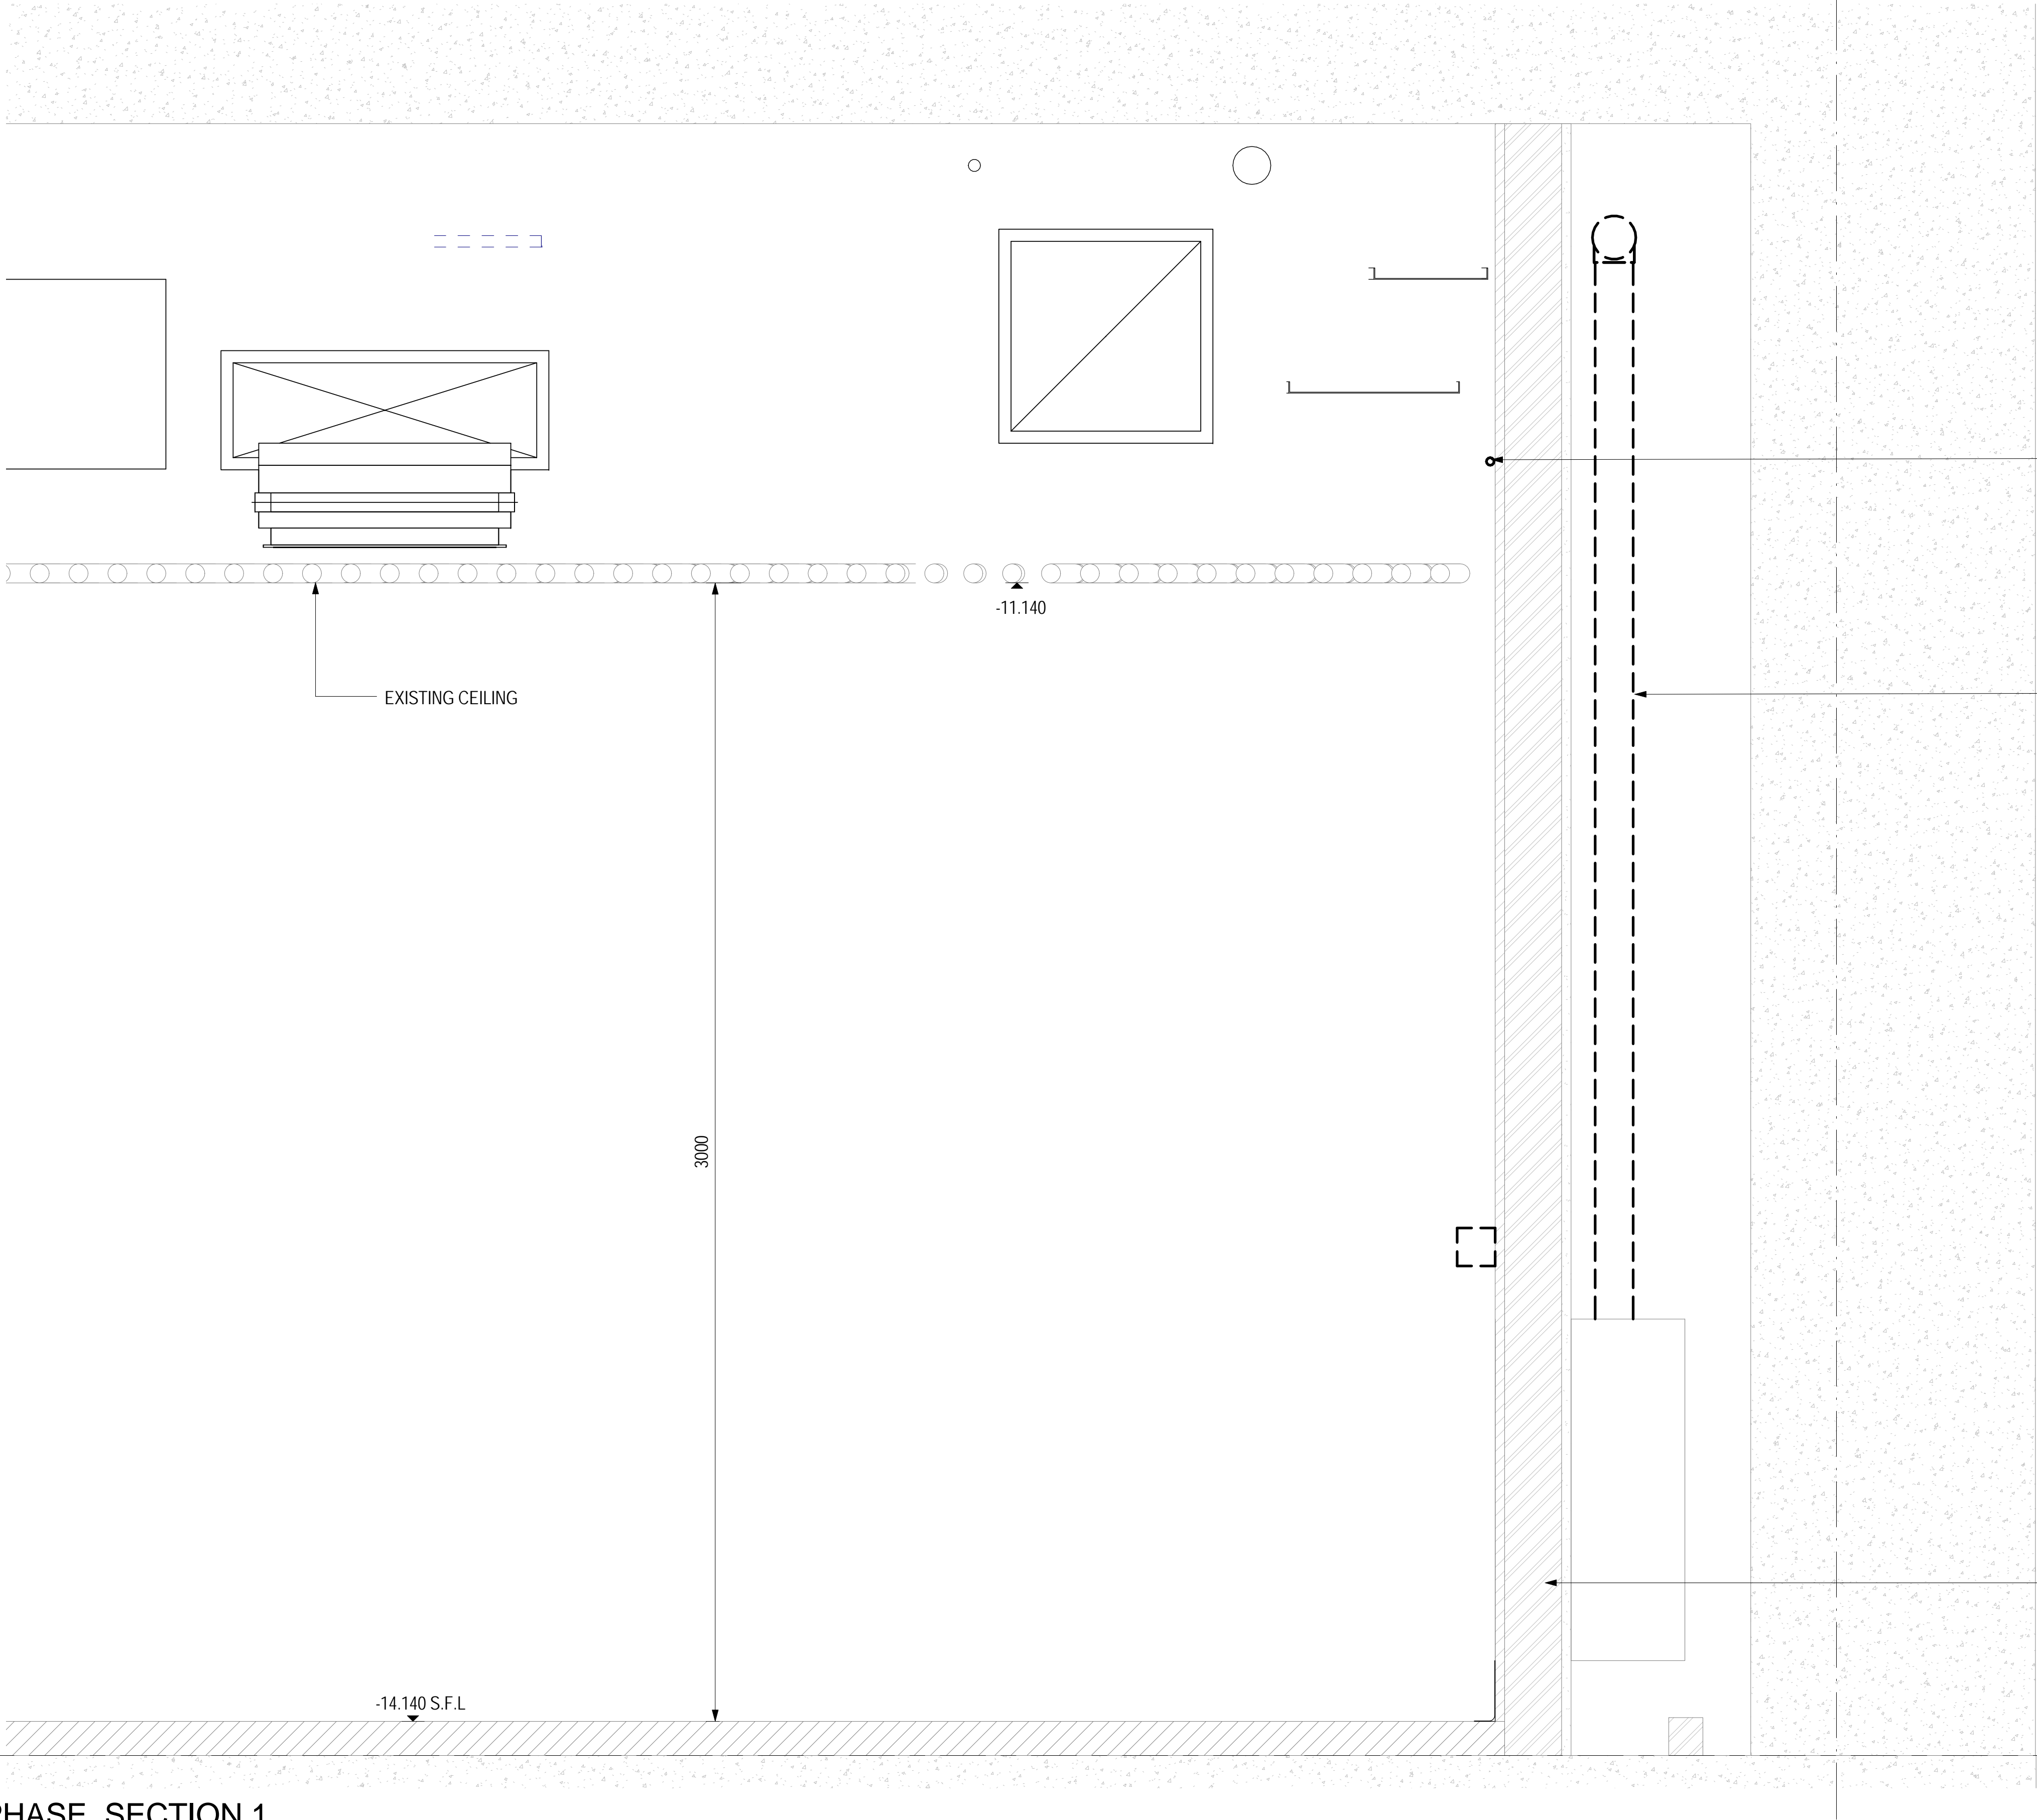

FHP	AFFL
100 mmø	C.L. -6535

LP/L
-14.230mPD

1 EXISTING PHASE_SECTION 1
1 : 10

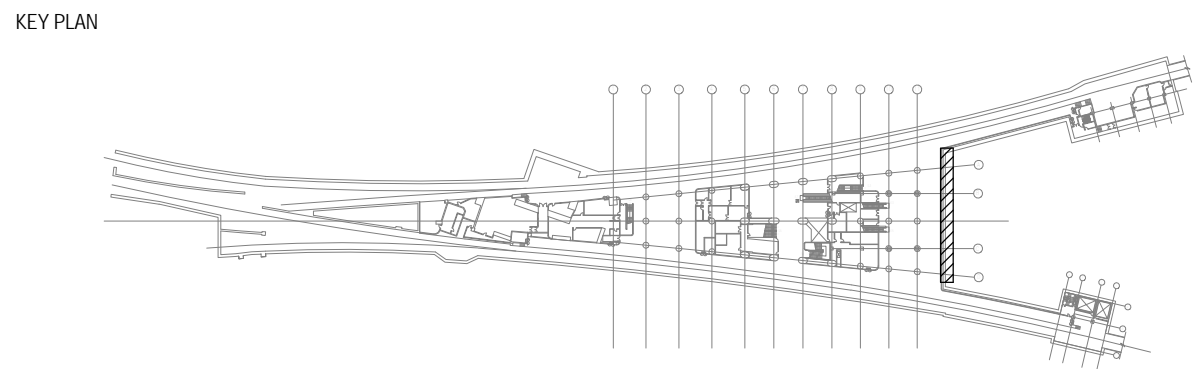


A	FIRST ISSUE	CB	DEC 2012	DF
REV	DESCRIPTION	BY	DATE	APP


DRAWN	Z056	ZST
DESIGNED	CB	SE-IFE
CHECKED	DF	IDM-C&B
APPROVED	DF	IDM-C&B
DATE	DEC 2012	
DO NOT SCALE DRAWINGS. ALL DIMENSIONS SHALL BE VERIFIED ON SITE. © MTR CORPORATION LIMITED 2008. COPYRIGHT IN RESPECT OF THIS DRAWING / DOCUMENT IS OWNED BY THE MTR CORPORATION LIMITED OF HONG KONG. NO REPRODUCTION OF THE DRAWING / DOCUMENT OR ANY PART BY WHATEVER MEANS IS PERMITTED WITHOUT THE PRIOR WRITTEN CONSENT OF THE MTR CORPORATION LIMITED.		

ORIGINATOR	
OPERATION DIVISION	
BIM REF.	

TITLE	
CS011.A-12E E&M SERVICES DIVERSION AND BUILDERS WORKS FOR PLATFORM WALL BREAKTHROUGH AT ADM END WALL_EXISTING PHASE_LOWER LEVEL SECTION 1	
SCALE	FIGURE NO.
1:10 (A1)	A38/503
REV.	A

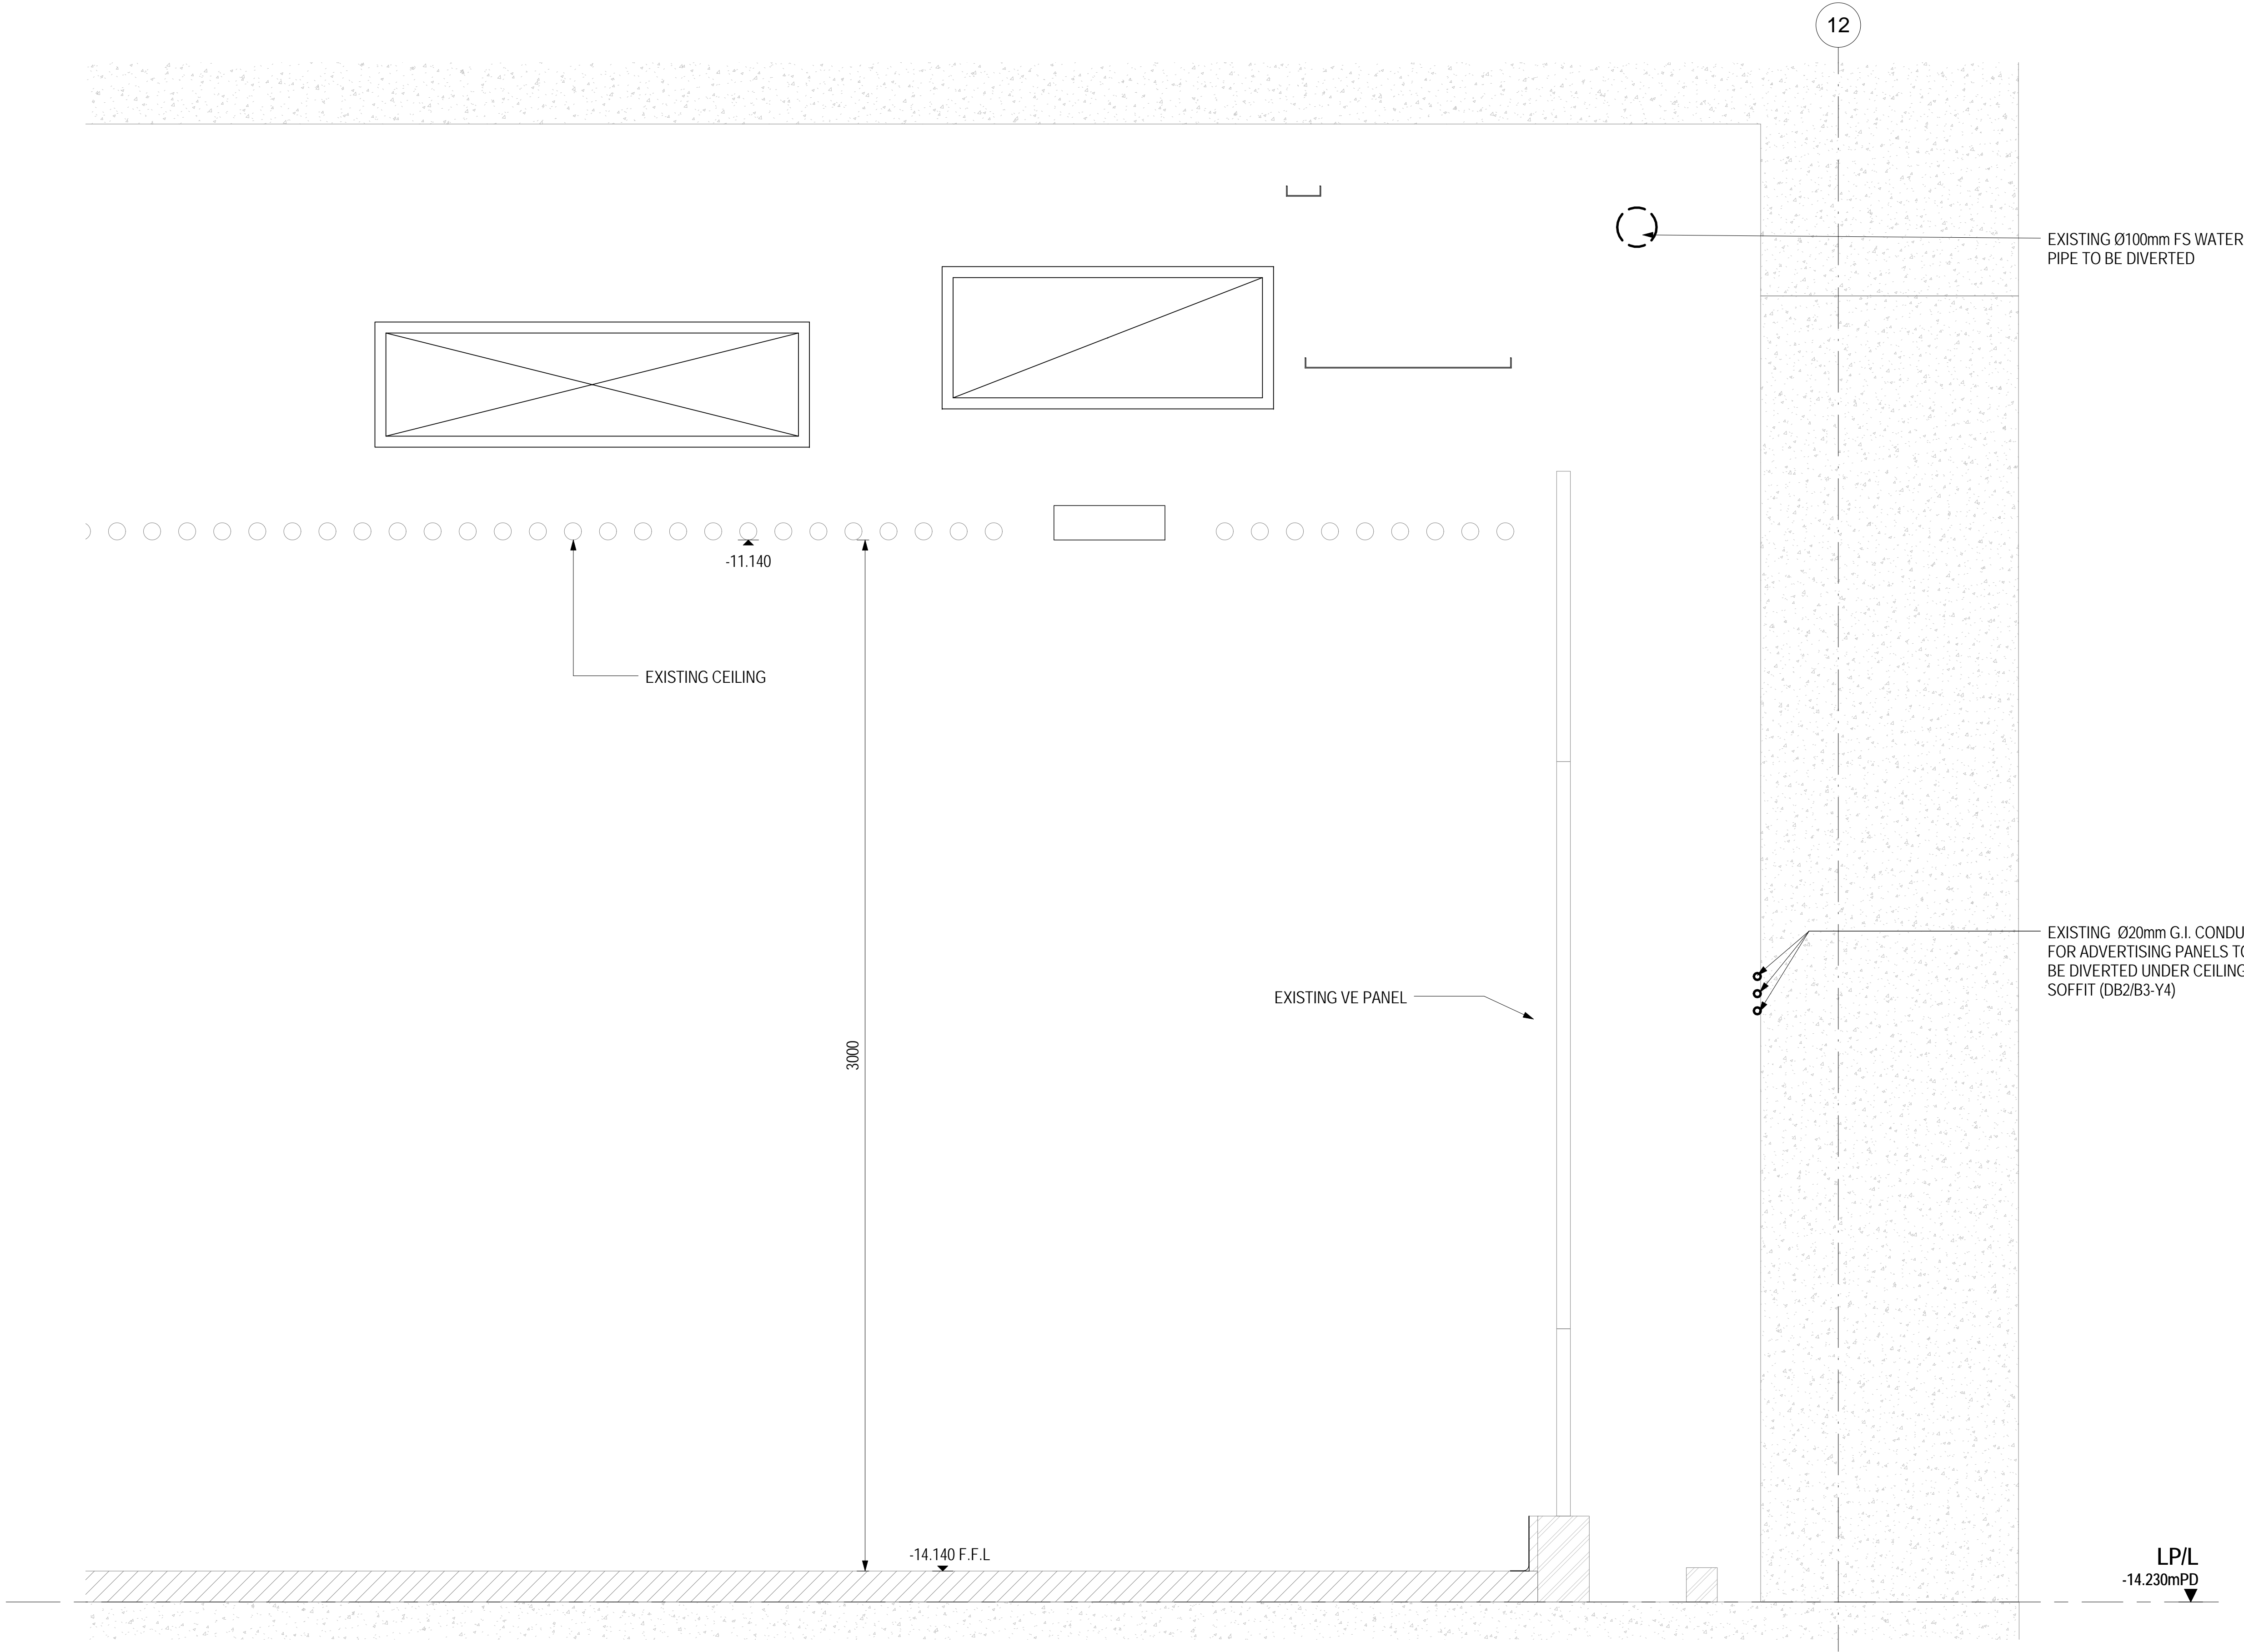


1 EXISTING PHASE_SECTION 4
1 : 10

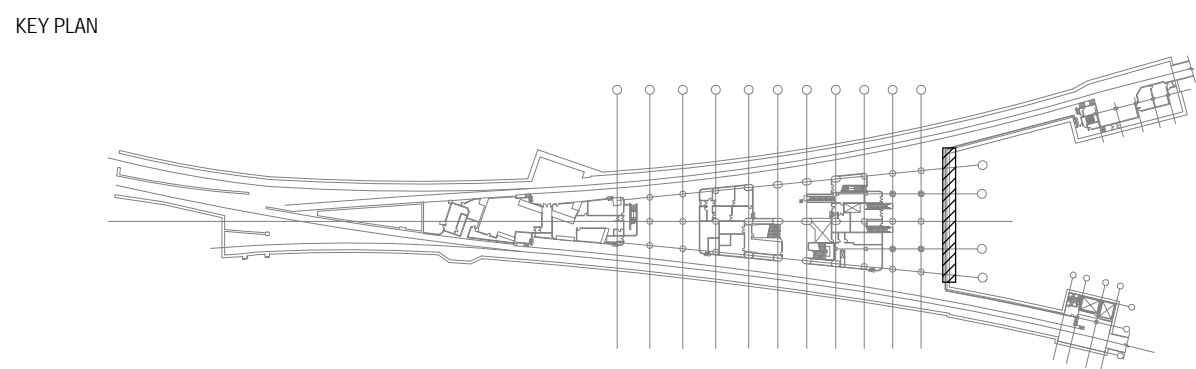


						DRAWN	Z056	ZST				
						DESIGNED	CB	SE-IFE				
						CHECKED	DF	IDM-C&B				
						APPROVED	DF	IDM-C&B				
						DATE	DEC 2012					
						DO NOT SCALE DRAWINGS. ALL DIMENSIONS SHALL BE VERIFIED ON SITE. © MTR CORPORATION LIMITED 2008. COPYRIGHT IN RESPECT OF THIS DRAWING / DOCUMENT IS OWNED BY THE MTR CORPORATION LIMITED OF HONG KONG. NO REPRODUCTION OF THE DRAWING / DOCUMENT OR ANY PART BY WHATEVER MEANS IS PERMITTED WITHOUT THE PRIOR WRITTEN CONSENT OF THE MTR CORPORATION LIMITED.						
A	FIRST ISSUE	CB	DEC 2012	DF		OPERATION DIVISION						
REV	DESCRIPTION	BY	DATE	APP		BIM REF.						

TITLE			
CS011.A-12E			
E&M SERVICES DIVERSION AND BUILDERS WORKS			
FOR PLATFORM WALL BREAKTHROUGH AT ADM			
END WALL_EXISTING PHASE_LOWER LEVEL			
SECTION 2			
SCALE	FIGURE NO.		REV.
1:10 (A1)	A38/504		A

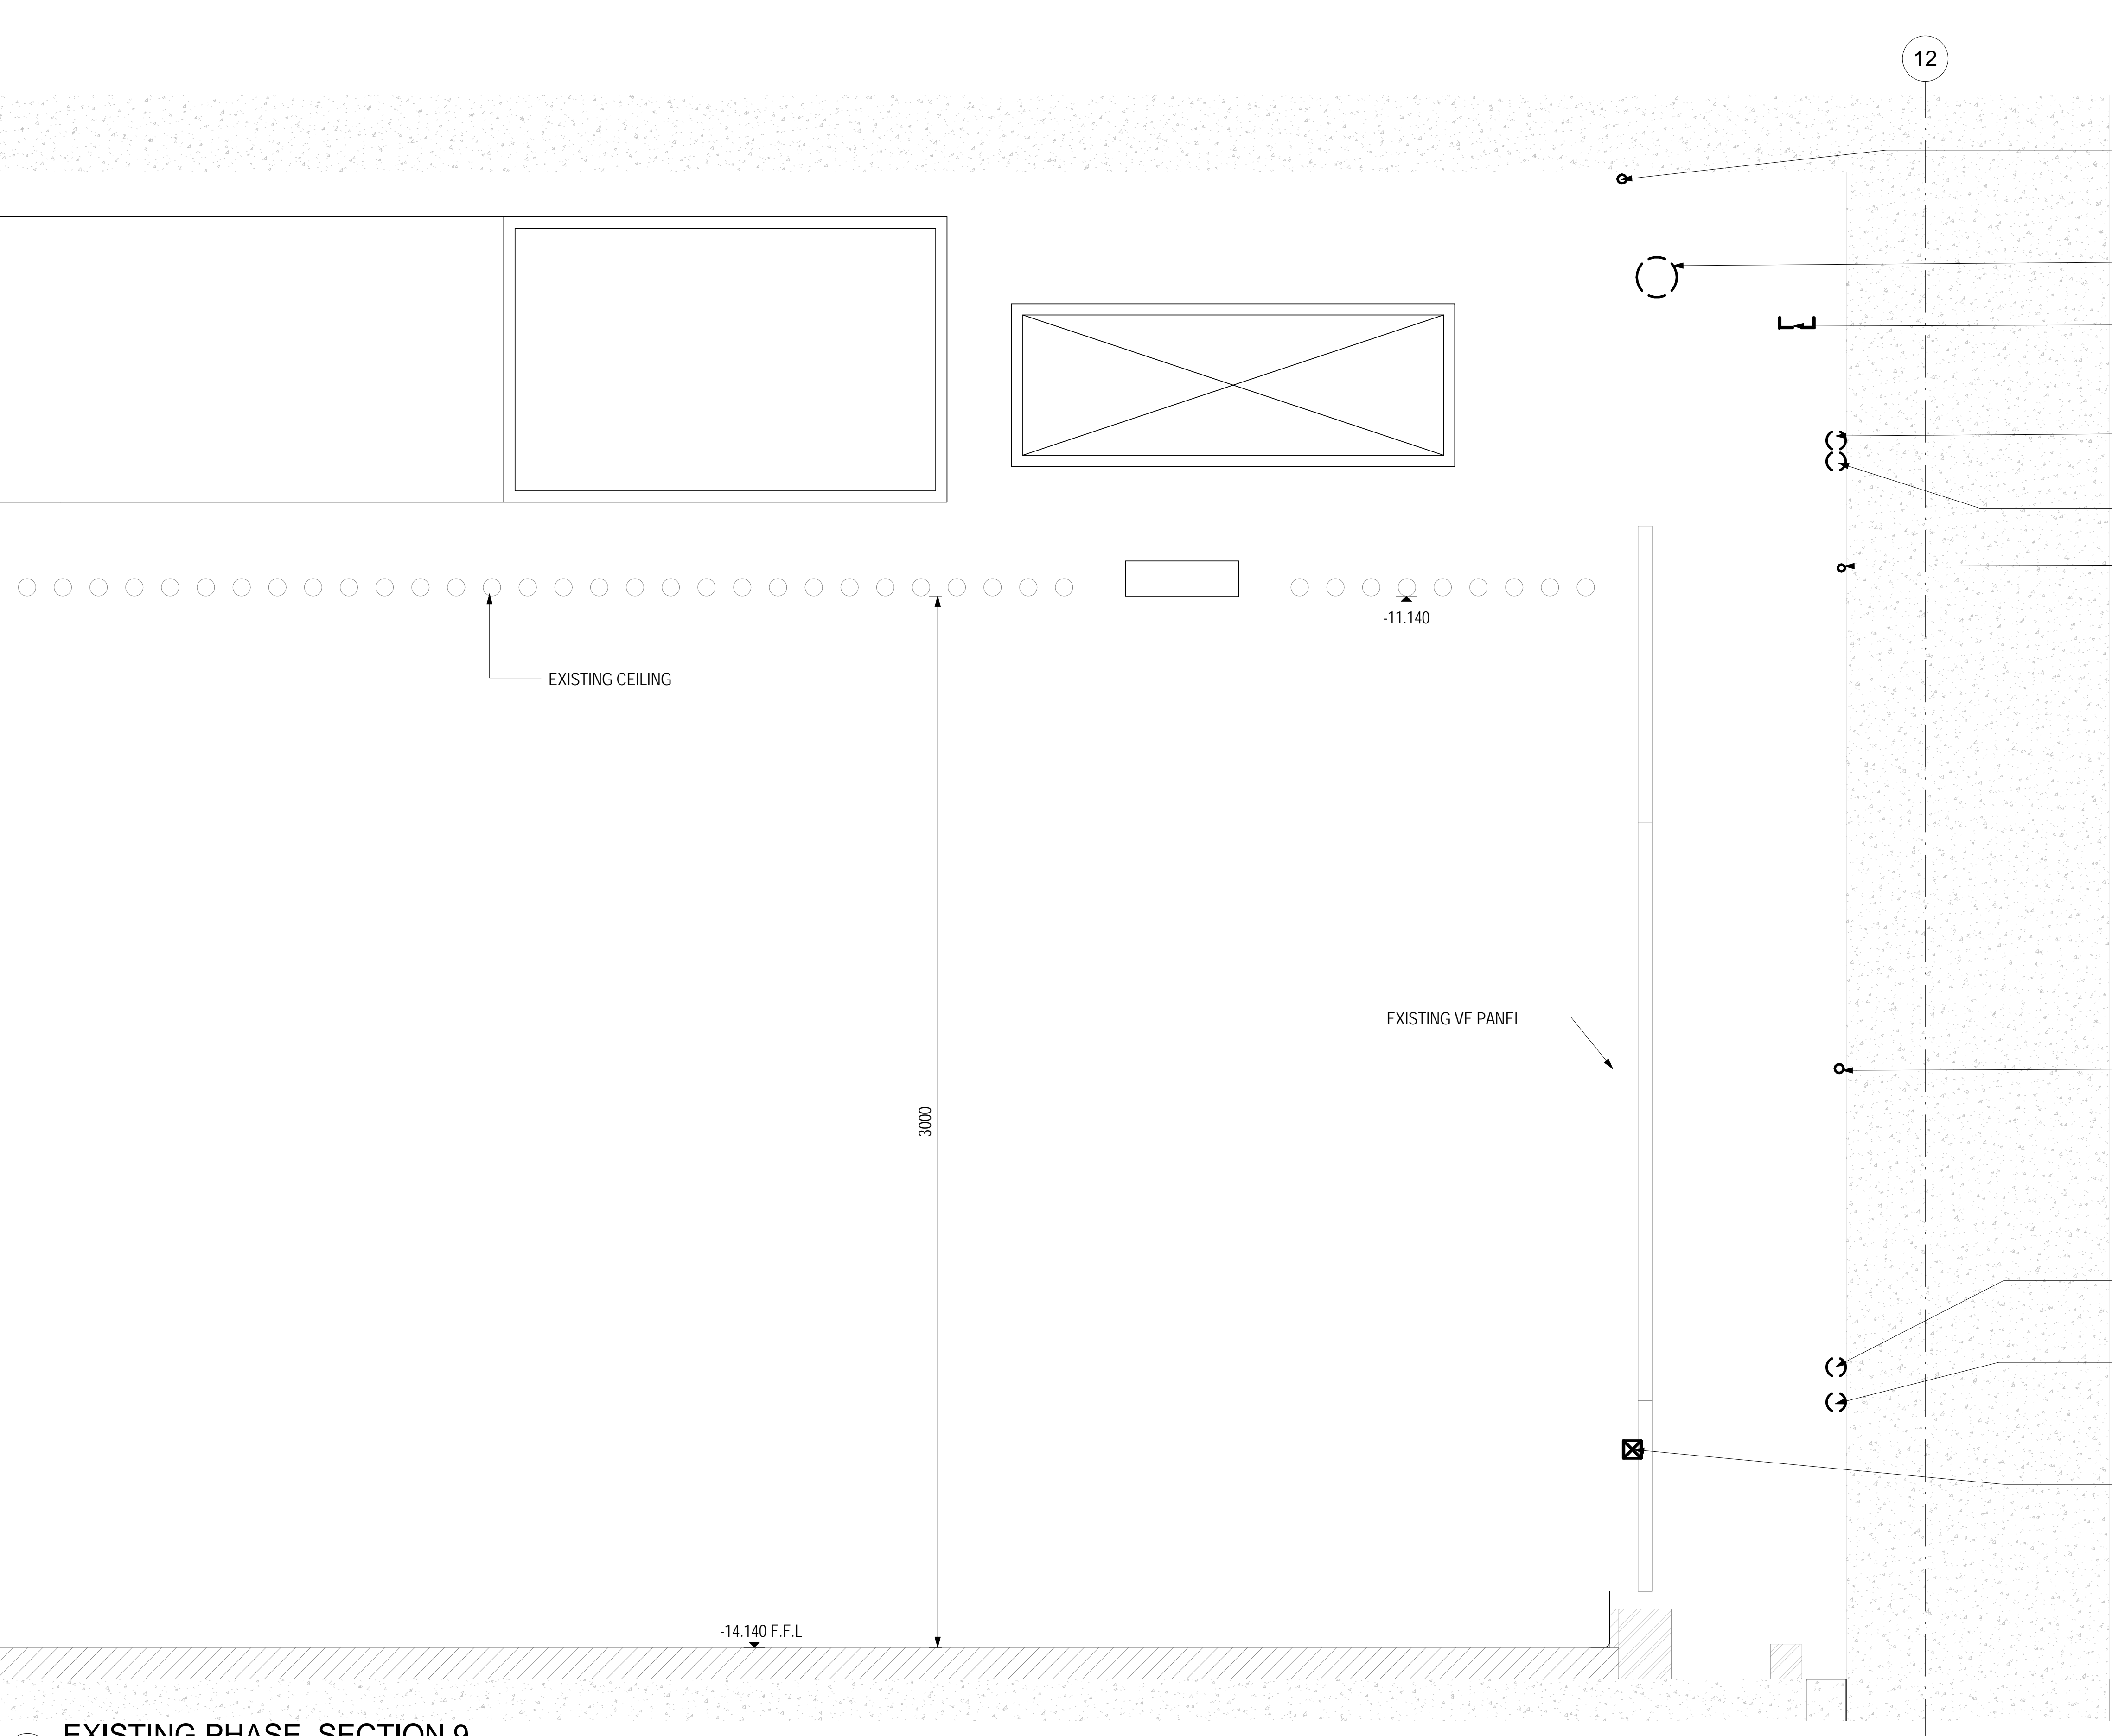

1 EXISTING PHASE_SECTION 9
1 : 10

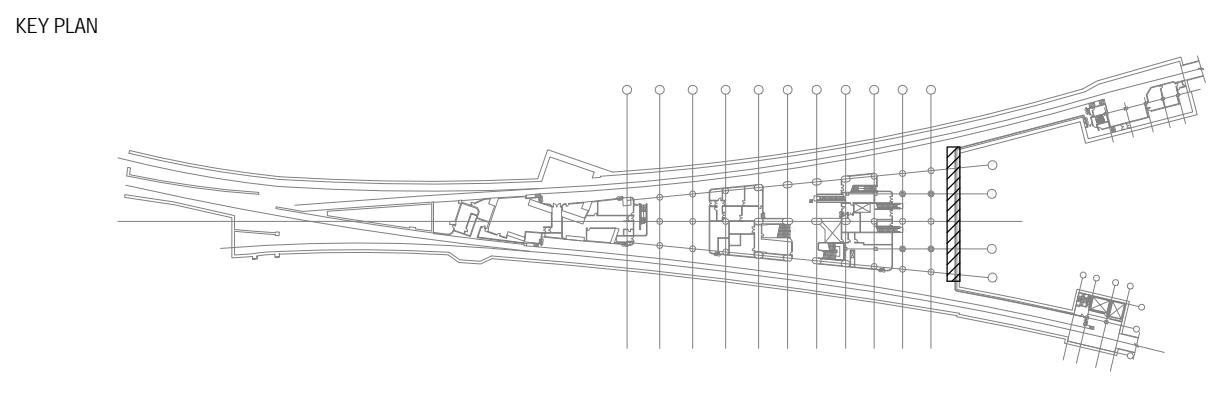


A	FIRST ISSUE	CB	DEC 2012	DF
REV	DESCRIPTION	BY	DATE	APP


DRAWN	Z056	ZST
DESIGNED	CB	SE-IFE
CHECKED	DF	IDM-C&B
APPROVED	DF	IDM-C&B
DATE	DEC 2012	
DO NOT SCALE DRAWINGS. ALL DIMENSIONS SHALL BE VERIFIED ON SITE. © MTR CORPORATION LIMITED 2008. COPYRIGHT IN RESPECT OF THIS DRAWING / DOCUMENT IS OWNED BY THE MTR CORPORATION LIMITED OF HONG KONG. NO REPRODUCTION OF THE DRAWING / DOCUMENT OR ANY PART BY WHATEVER MEANS IS PERMITTED WITHOUT THE PRIOR WRITTEN CONSENT OF THE MTR CORPORATION LIMITED.		

ORIGINATOR	
OPERATION DIVISION	
BIM REF.	

TITLE	
CS011.A-12E E&M SERVICES DIVERSION AND BUILDERS WORKS FOR PLATFORM WALL BREAKTHROUGH AT ADM END WALL_EXISTING PHASE_LOWER LEVEL SECTION 3	
SCALE	FIGURE NO.
1:10 (A1)	A38/505
REV.	A

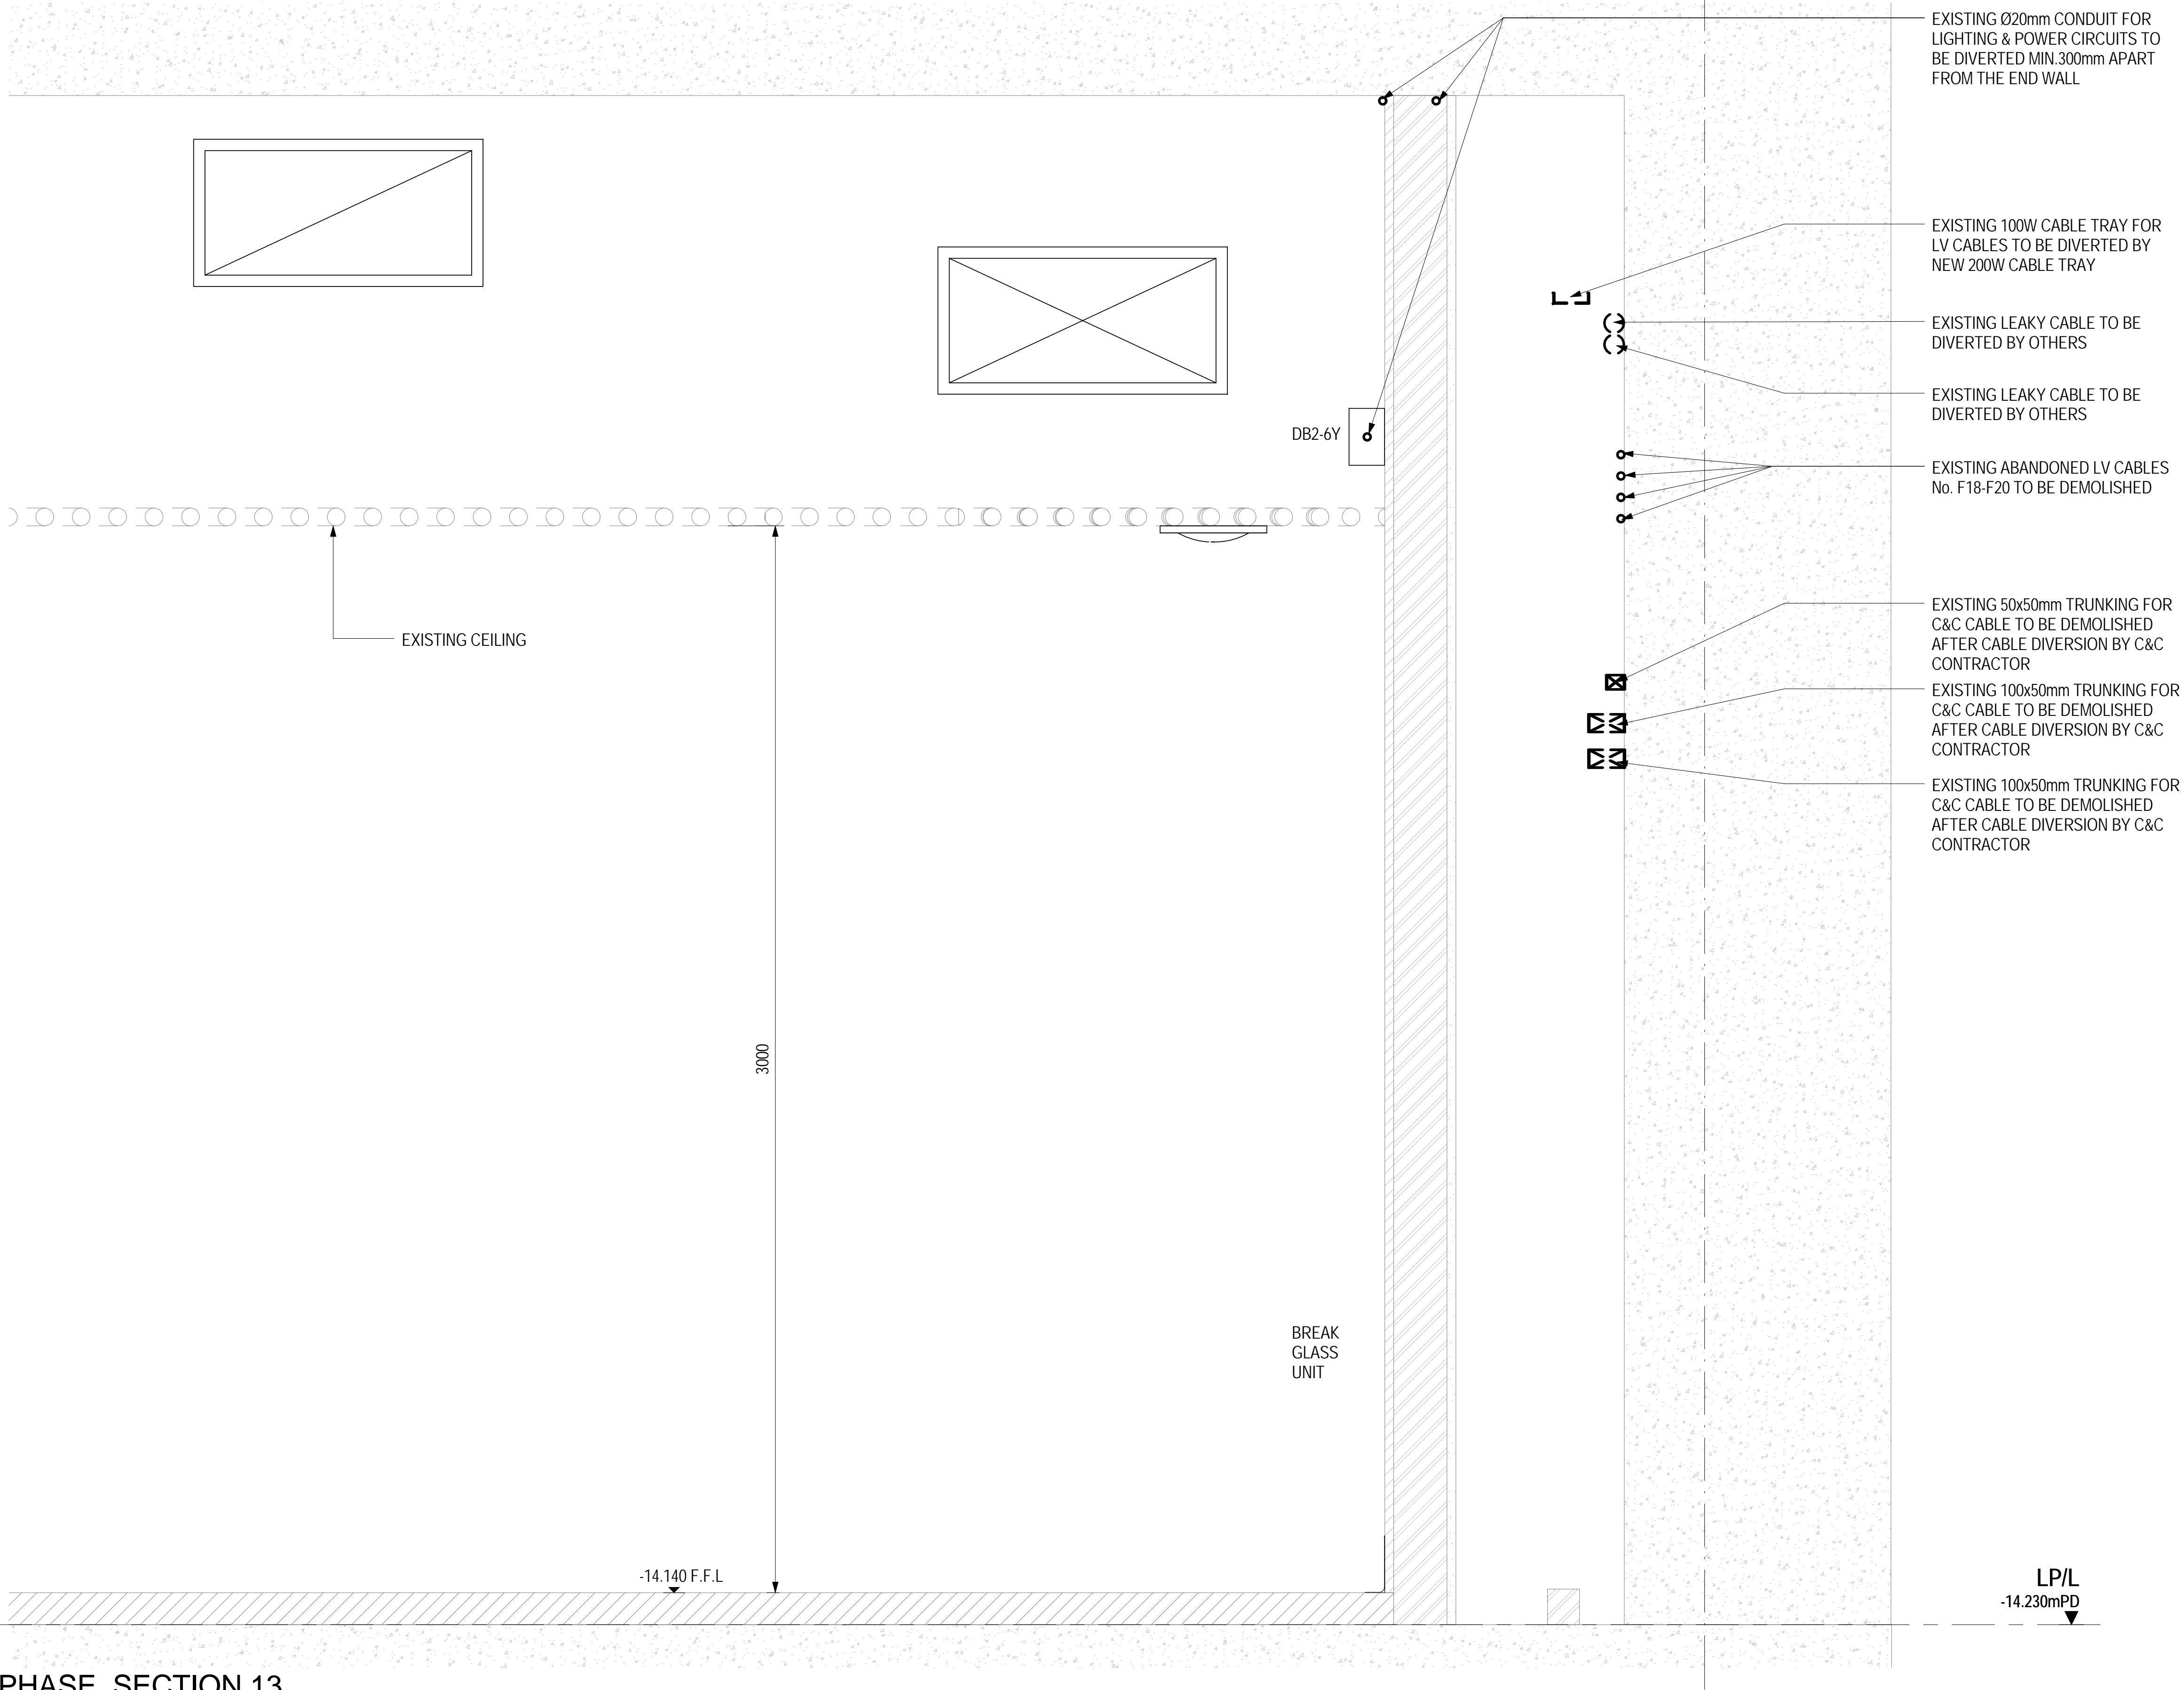

1 EXISTING PHASE_SECTION 13
1 : 10

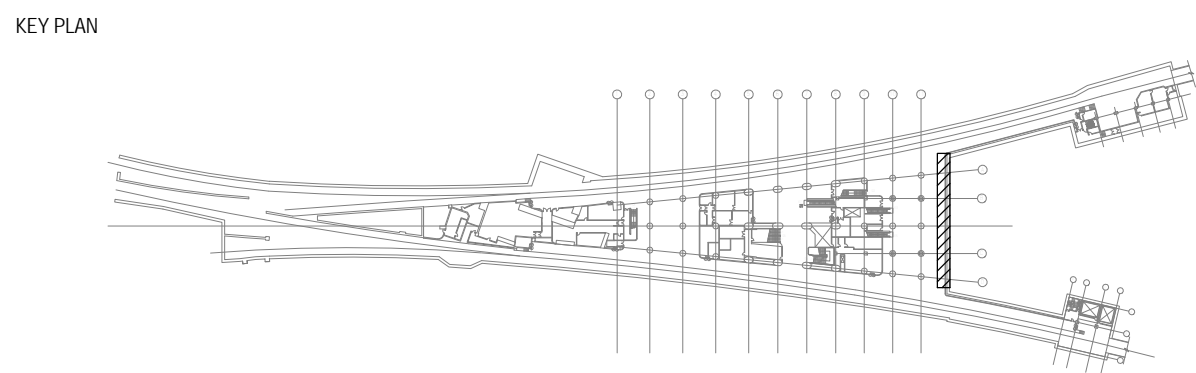

A		FIRST ISSUE	CB	DEC 2012	DF
REV		DESCRIPTION	BY	DATE	APP

DRAWN	Z056	ZST
DESIGNED	CB	SE-IFE
CHECKED	DF	IDM-C&B
APPROVED	DF	IDM-C&B
DATE	DEC 2012	
DO NOT SCALE DRAWINGS. ALL DIMENSIONS SHALL BE VERIFIED ON SITE. © MTR CORPORATION LIMITED 2008. COPYRIGHT IN RESPECT OF THIS DRAWING / DOCUMENT IS OWNED BY THE MTR CORPORATION LIMITED OF HONG KONG. NO REPRODUCTION OF THE DRAWING / DOCUMENT OR ANY PART BY WHATEVER MEANS IS PERMITTED WITHOUT THE PRIOR WRITTEN CONSENT OF THE MTR CORPORATION LIMITED.		

ORIGINATOR	
OPERATION DIVISION	
BIM REF.	

TITLE	
CS011.A-12E E&M SERVICES DIVERSION AND BUILDERS WORKS FOR PLATFORM WALL BREAKTHROUGH AT ADM END WALL, EXISTING PHASE_LOWER LEVEL SECTION 4	
SCALE	FIGURE NO.
1:10 (A1)	A38/506
REV.	A



DRAWN	Z056	ZST
DESIGNED	CB	SE-IFE
CHECKED	DF	IDM-C&B
APPROVED	DF	IDM-C&B
DATE	DEC 2012	

DO NOT SCALE DRAWINGS. ALL DIMENSIONS SHALL BE VERIFIED ON SITE.

© MTR CORPORATION LIMITED 2008. COPYRIGHT IN RESPECT OF THIS DRAWING / DOCUMENT IS OWNED BY THE MTR CORPORATION LIMITED OF HONG KONG. NO REPRODUCTION OF THE DRAWING / DOCUMENT OR ANY PART BY WHATEVER MEANS IS PERMITTED WITHOUT THE PRIOR WRITTEN CONSENT OF THE MTR CORPORATION LIMITED.

BIM REF

ORIGINATOR

SCALE
1:10 (A1)



FIGURE NO.

A38/507

REV.


1 END WALL_3D (EXISTING)

FOR INFORMATION ONLY

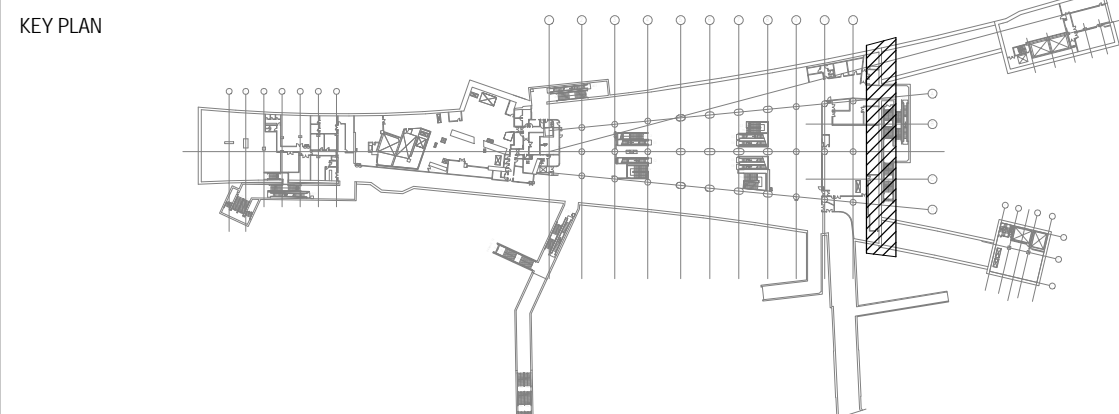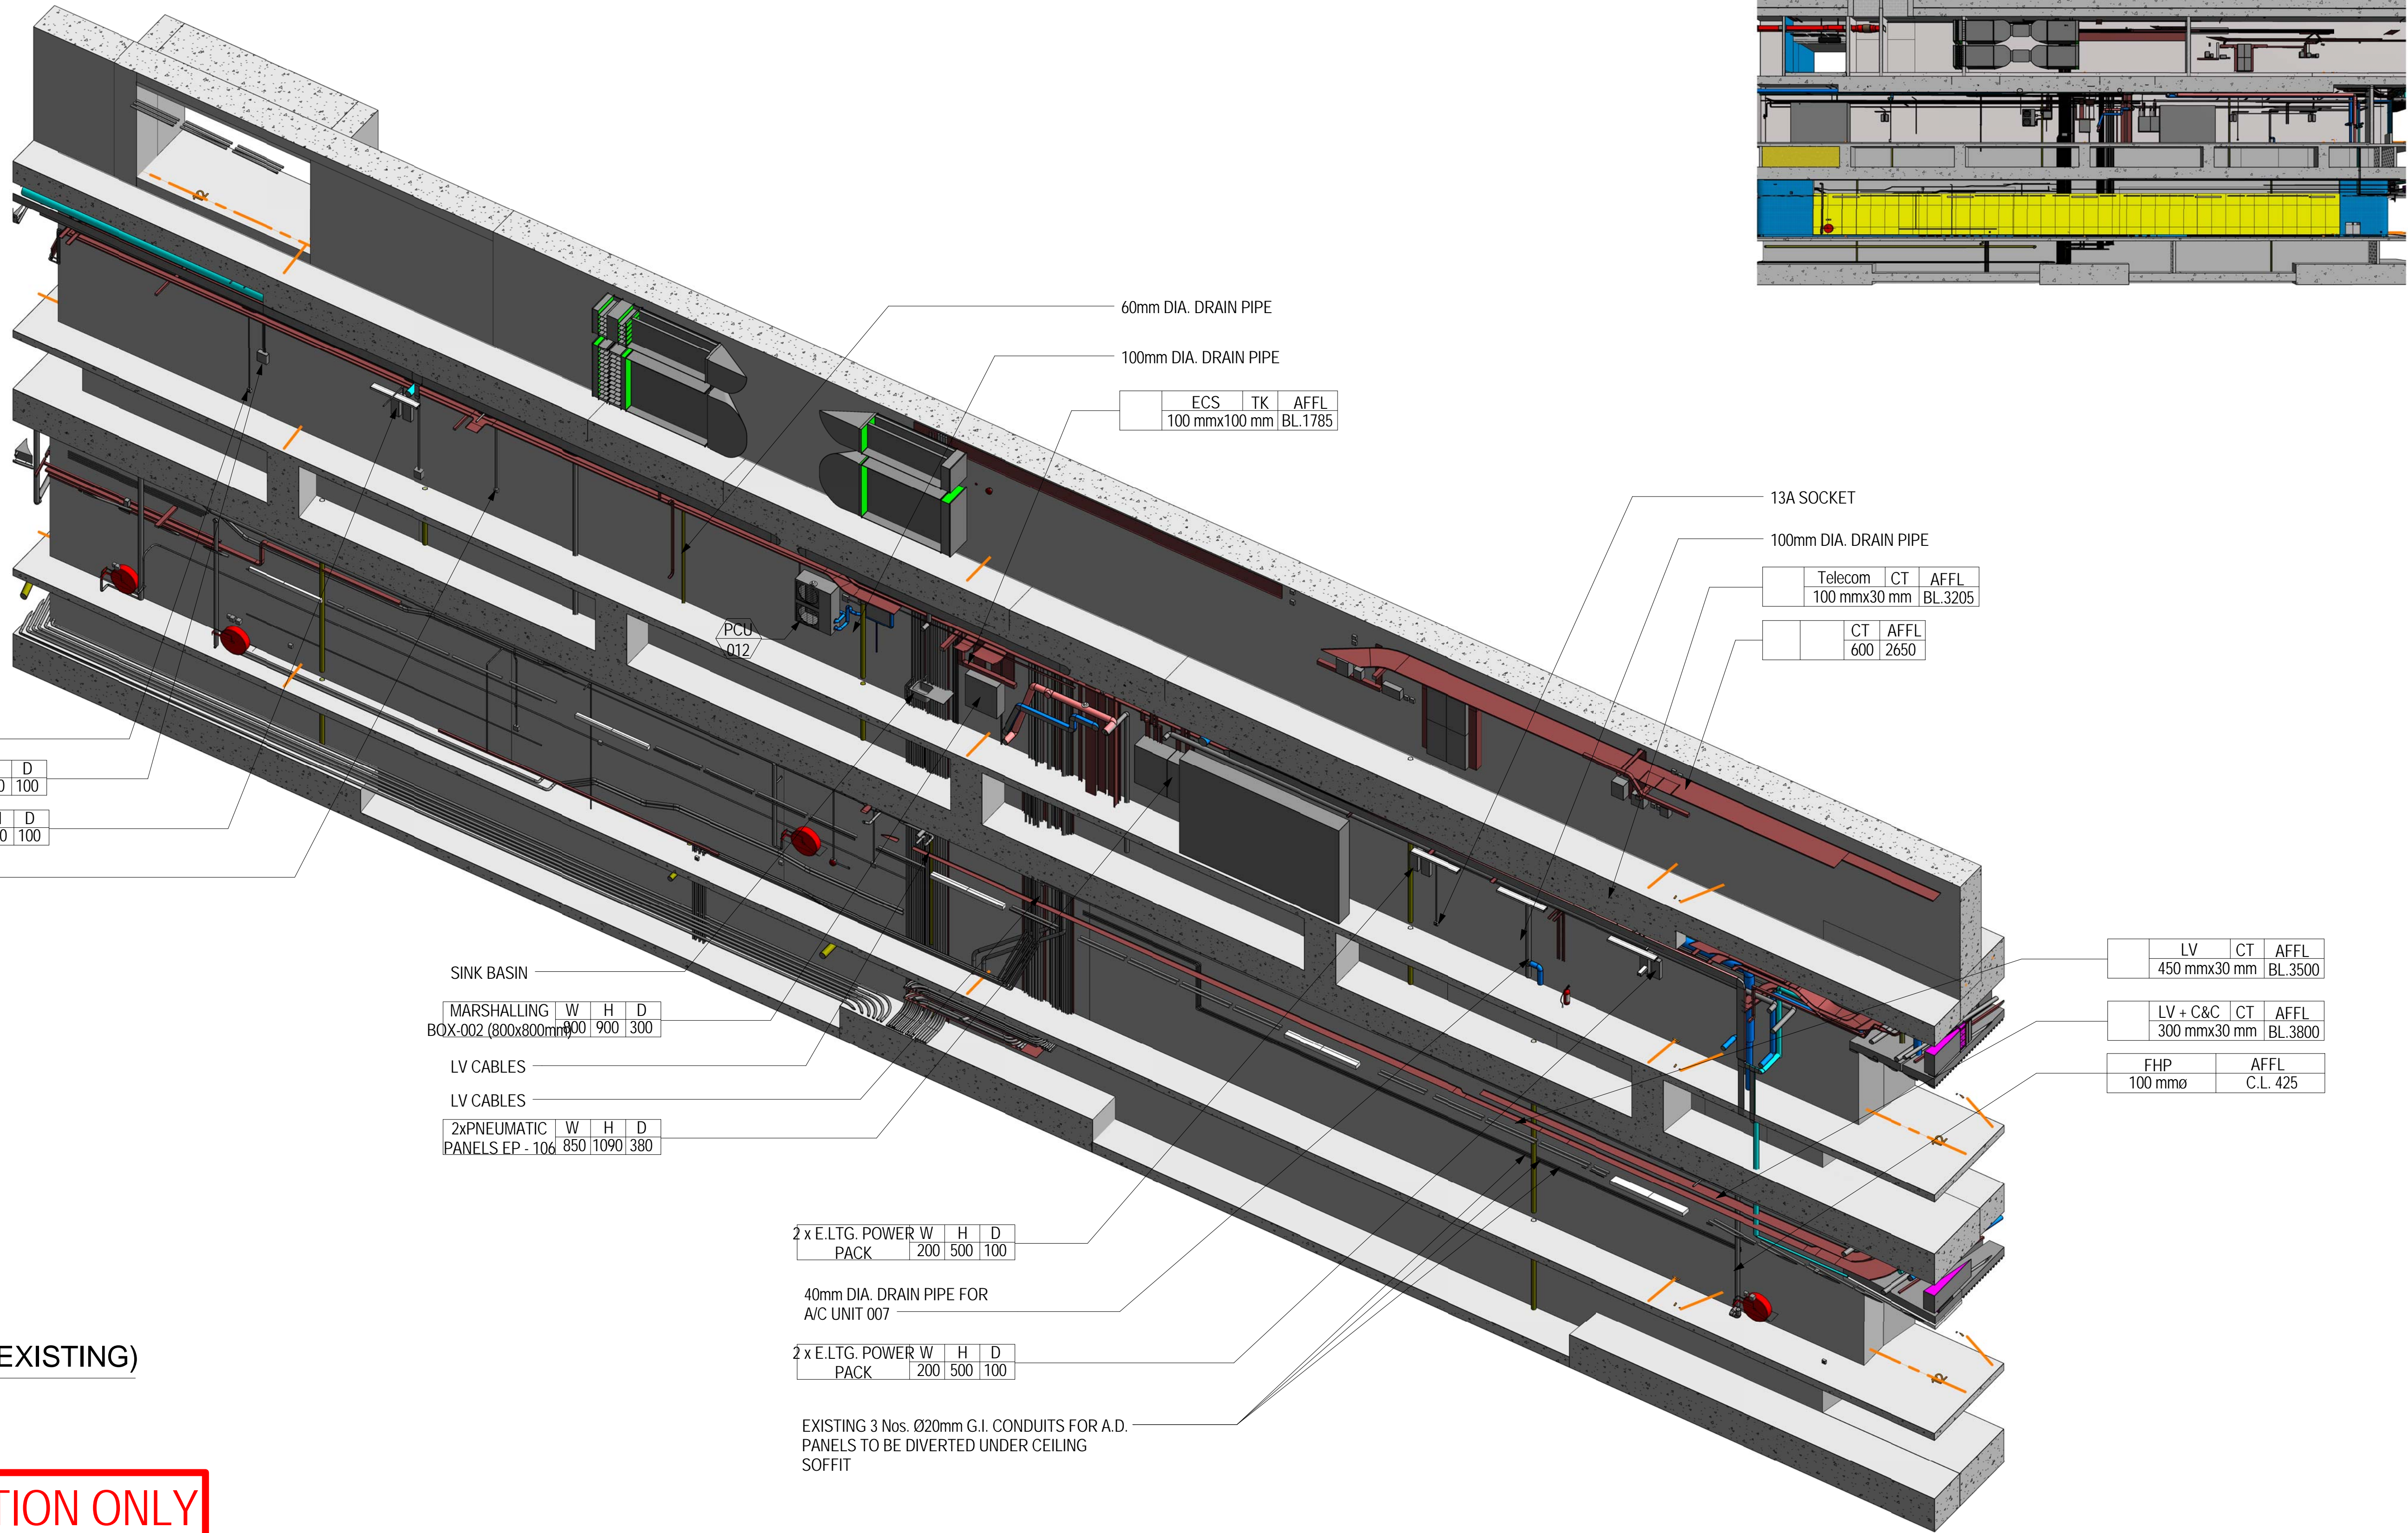


--	--	

TITLE			
CS011.A-12E E&M SERVICES DIVERSION AND BUILDERS WORKS FOR PLATFORM WALL BREAKTHROUGH AT ADM END WALL_3D (EXISTING)			
SCALE	AS SHOWN	FIGURE NO.	A90/520
REV.	A		

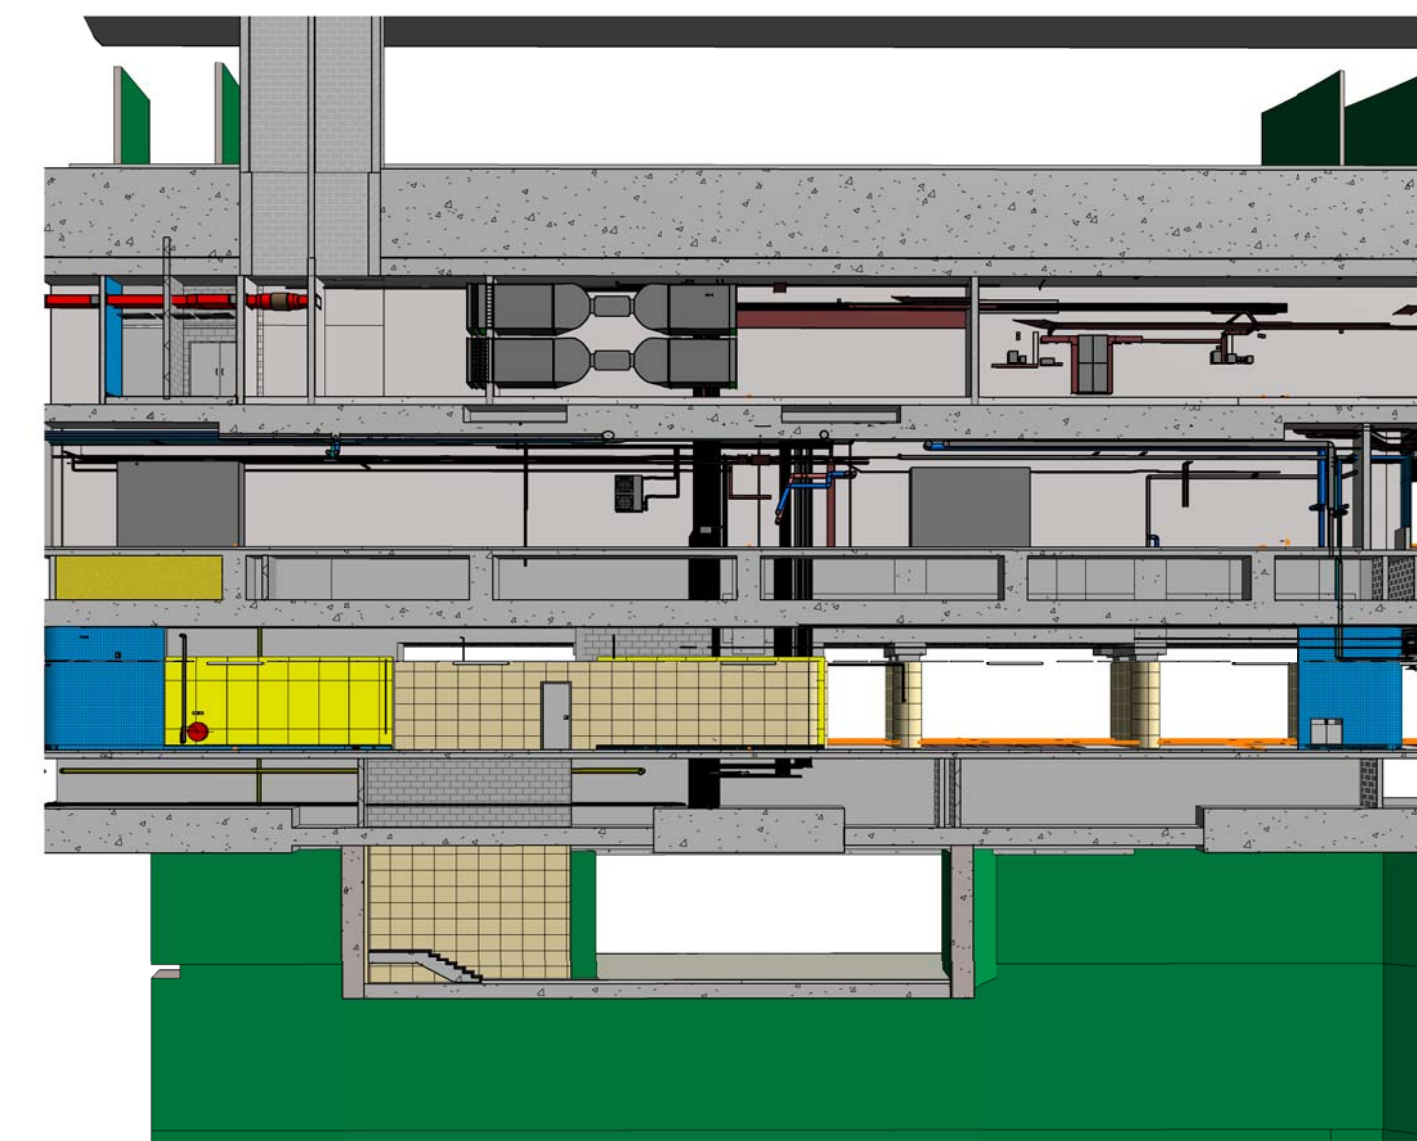


FOR INFORMATION ONLY

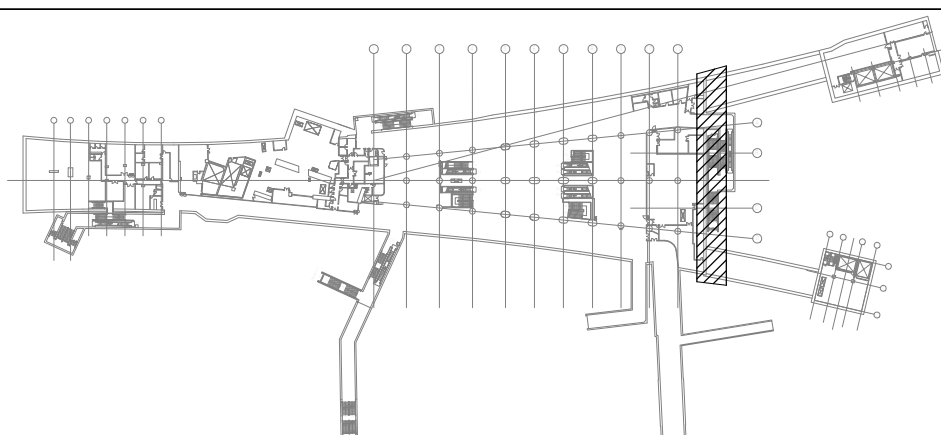

					<table><tr><td>DRAWN</td><td>Z056</td><td>ZST</td></tr><tr><td>DESIGNED</td><td>CB</td><td>SE-IFE</td></tr><tr><td>CHECKED</td><td>DF</td><td>IDM-C&B</td></tr><tr><td>APPROVED</td><td>DF</td><td>IDM-C&B</td></tr><tr><td>DATE</td><td colspan="2">DEC 2012</td></tr><tr><td colspan="3">DO NOT SCALE DRAWINGS. ALL DIMENSIONS SHALL BE VERIFIED ON SITE. © MTR CORPORATION LIMITED 2006. COPYRIGHT IN RESPECT OF THIS DRAWING / DOCUMENT IS OWNED BY THE MTR CORPORATION LIMITED OF HONG KONG. NO REPRODUCTION OF THE DRAWING / DOCUMENT OR ANY PART BY WHATEVER MEANS IS PERMITTED WITHOUT THE PRIOR WRITTEN CONSENT OF THE MTR CORPORATION LIMITED.</td></tr></table>	DRAWN	Z056	ZST	DESIGNED	CB	SE-IFE	CHECKED	DF	IDM-C&B	APPROVED	DF	IDM-C&B	DATE	DEC 2012		DO NOT SCALE DRAWINGS. ALL DIMENSIONS SHALL BE VERIFIED ON SITE. © MTR CORPORATION LIMITED 2006. COPYRIGHT IN RESPECT OF THIS DRAWING / DOCUMENT IS OWNED BY THE MTR CORPORATION LIMITED OF HONG KONG. NO REPRODUCTION OF THE DRAWING / DOCUMENT OR ANY PART BY WHATEVER MEANS IS PERMITTED WITHOUT THE PRIOR WRITTEN CONSENT OF THE MTR CORPORATION LIMITED.			<table><tr><td>ORIGINATOR</td><td rowspan="2">OPERATION DIVISION</td></tr><tr><td>BIM REF.</td></tr></table>	ORIGINATOR	OPERATION DIVISION	BIM REF.
DRAWN	Z056	ZST																									
DESIGNED	CB	SE-IFE																									
CHECKED	DF	IDM-C&B																									
APPROVED	DF	IDM-C&B																									
DATE	DEC 2012																										
DO NOT SCALE DRAWINGS. ALL DIMENSIONS SHALL BE VERIFIED ON SITE. © MTR CORPORATION LIMITED 2006. COPYRIGHT IN RESPECT OF THIS DRAWING / DOCUMENT IS OWNED BY THE MTR CORPORATION LIMITED OF HONG KONG. NO REPRODUCTION OF THE DRAWING / DOCUMENT OR ANY PART BY WHATEVER MEANS IS PERMITTED WITHOUT THE PRIOR WRITTEN CONSENT OF THE MTR CORPORATION LIMITED.																											
ORIGINATOR	OPERATION DIVISION																										
BIM REF.																											
A	FIRST ISSUE	CB	DEC 2012	DF																							
REV	DESCRIPTION	BY	DATE	APP																							


TITLE CS011.A-12E E&M SERVICES DIVERSION AND BUILDERS WORKS FOR PLATFORM WALL BREAKTHROUGH AT ADM END WALL_3D (INITIAL)			
SCALE	FIGURE NO.		REV.
AS SHOWN		A90/530	A

1:100

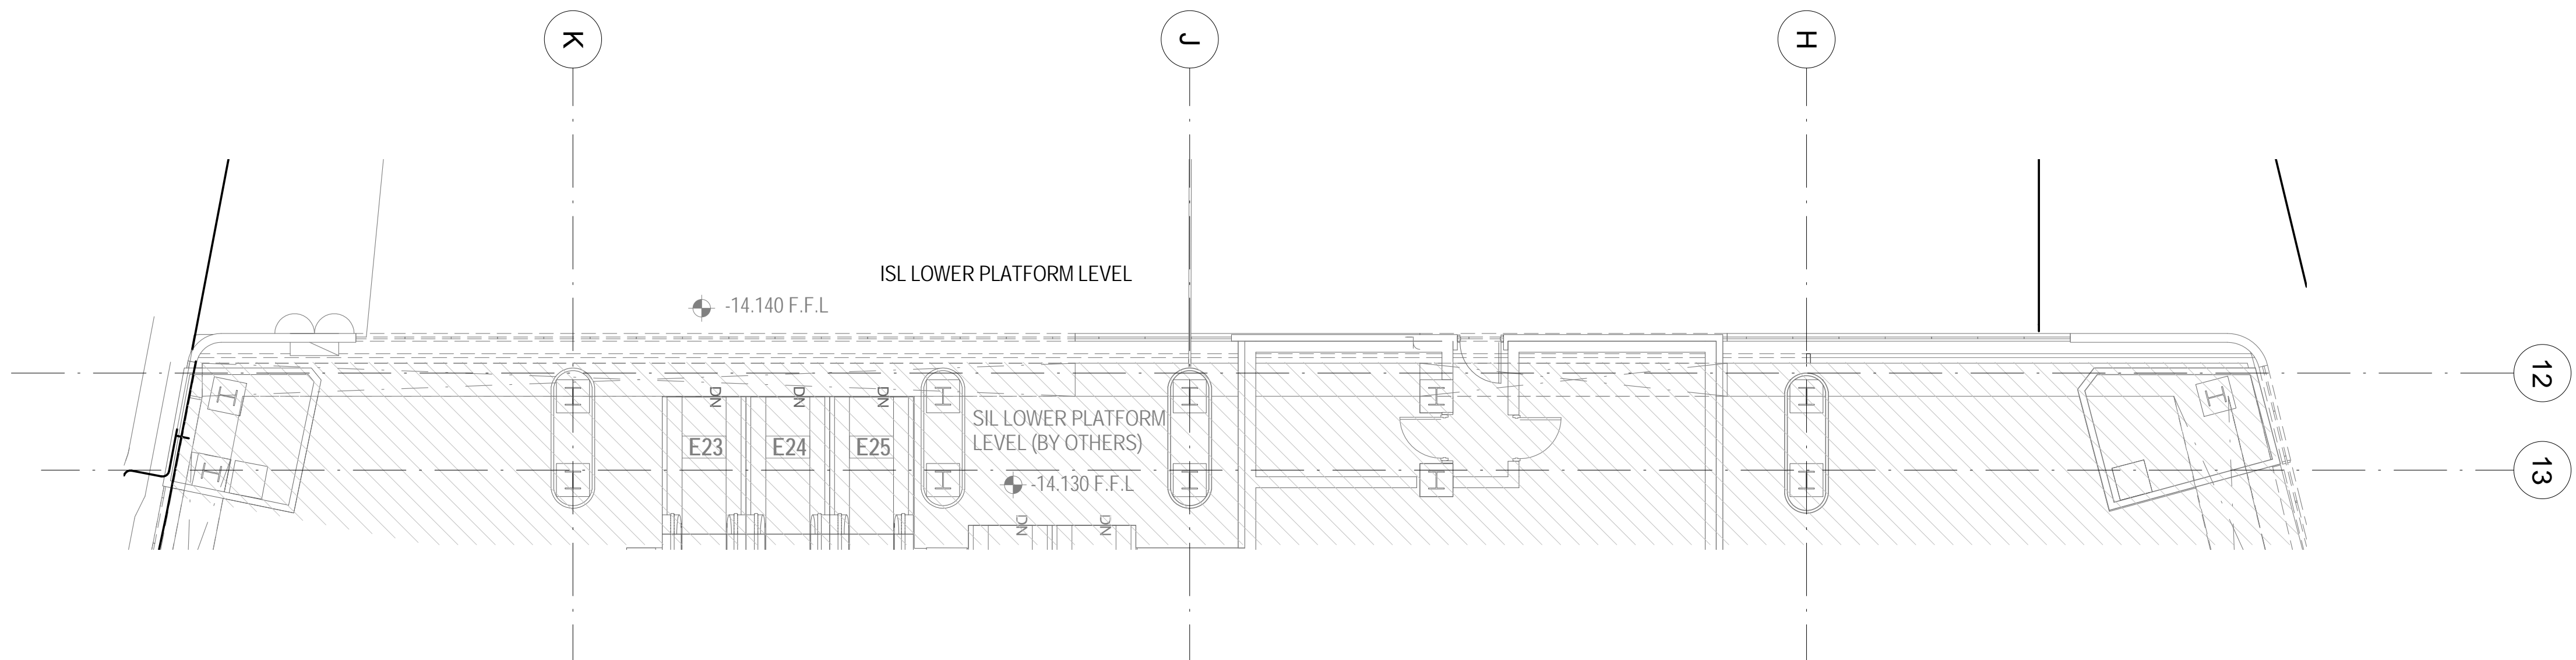


1:100

KEY PLAN							DRAWN	Z056	ZST	TITLE CS011.A-12E E&M SERVICES DIVERSION AND BUILDERS WORKS FOR PLATFORM WALL BREAKTHROUGH AT ADM END WALL, LOWER PLATFORM LEVEL FS LAYOUT PLAN		
							DESIGNED	B SUN	SE-IFE			
							CHECKED	DF	IDM-C&B	ORIGINATOR OPERATION DIVISION		
							APPROVED	DF	IDM-C&B			
							DATE	DEC 2012				
							DO NOT SCALE DRAWINGS. ALL DIMENSIONS SHALL BE VERIFIED ON SITE. © MTR CORPORATION LIMITED 2008. COPYRIGHT IN RESPECT OF THIS DRAWING / DOCUMENT IS OWNED BY THE MTR CORPORATION LIMITED OF HONG KONG. NO REPRODUCTION OF THE DRAWING / DOCUMENT OR ANY PART BY WHATEVER MEANS IS PERMITTED WITHOUT THE PRIOR WRITTEN CONSENT OF THE MTR CORPORATION LIMITED.			BIM REF.		
	A	FIRST ISSUE	BS	DEC 2012	DF							
REV	DESCRIPTION	BY	DATE	APP				SCALE 1:100 (A1)			FIGURE NO. F08/501	REV. A

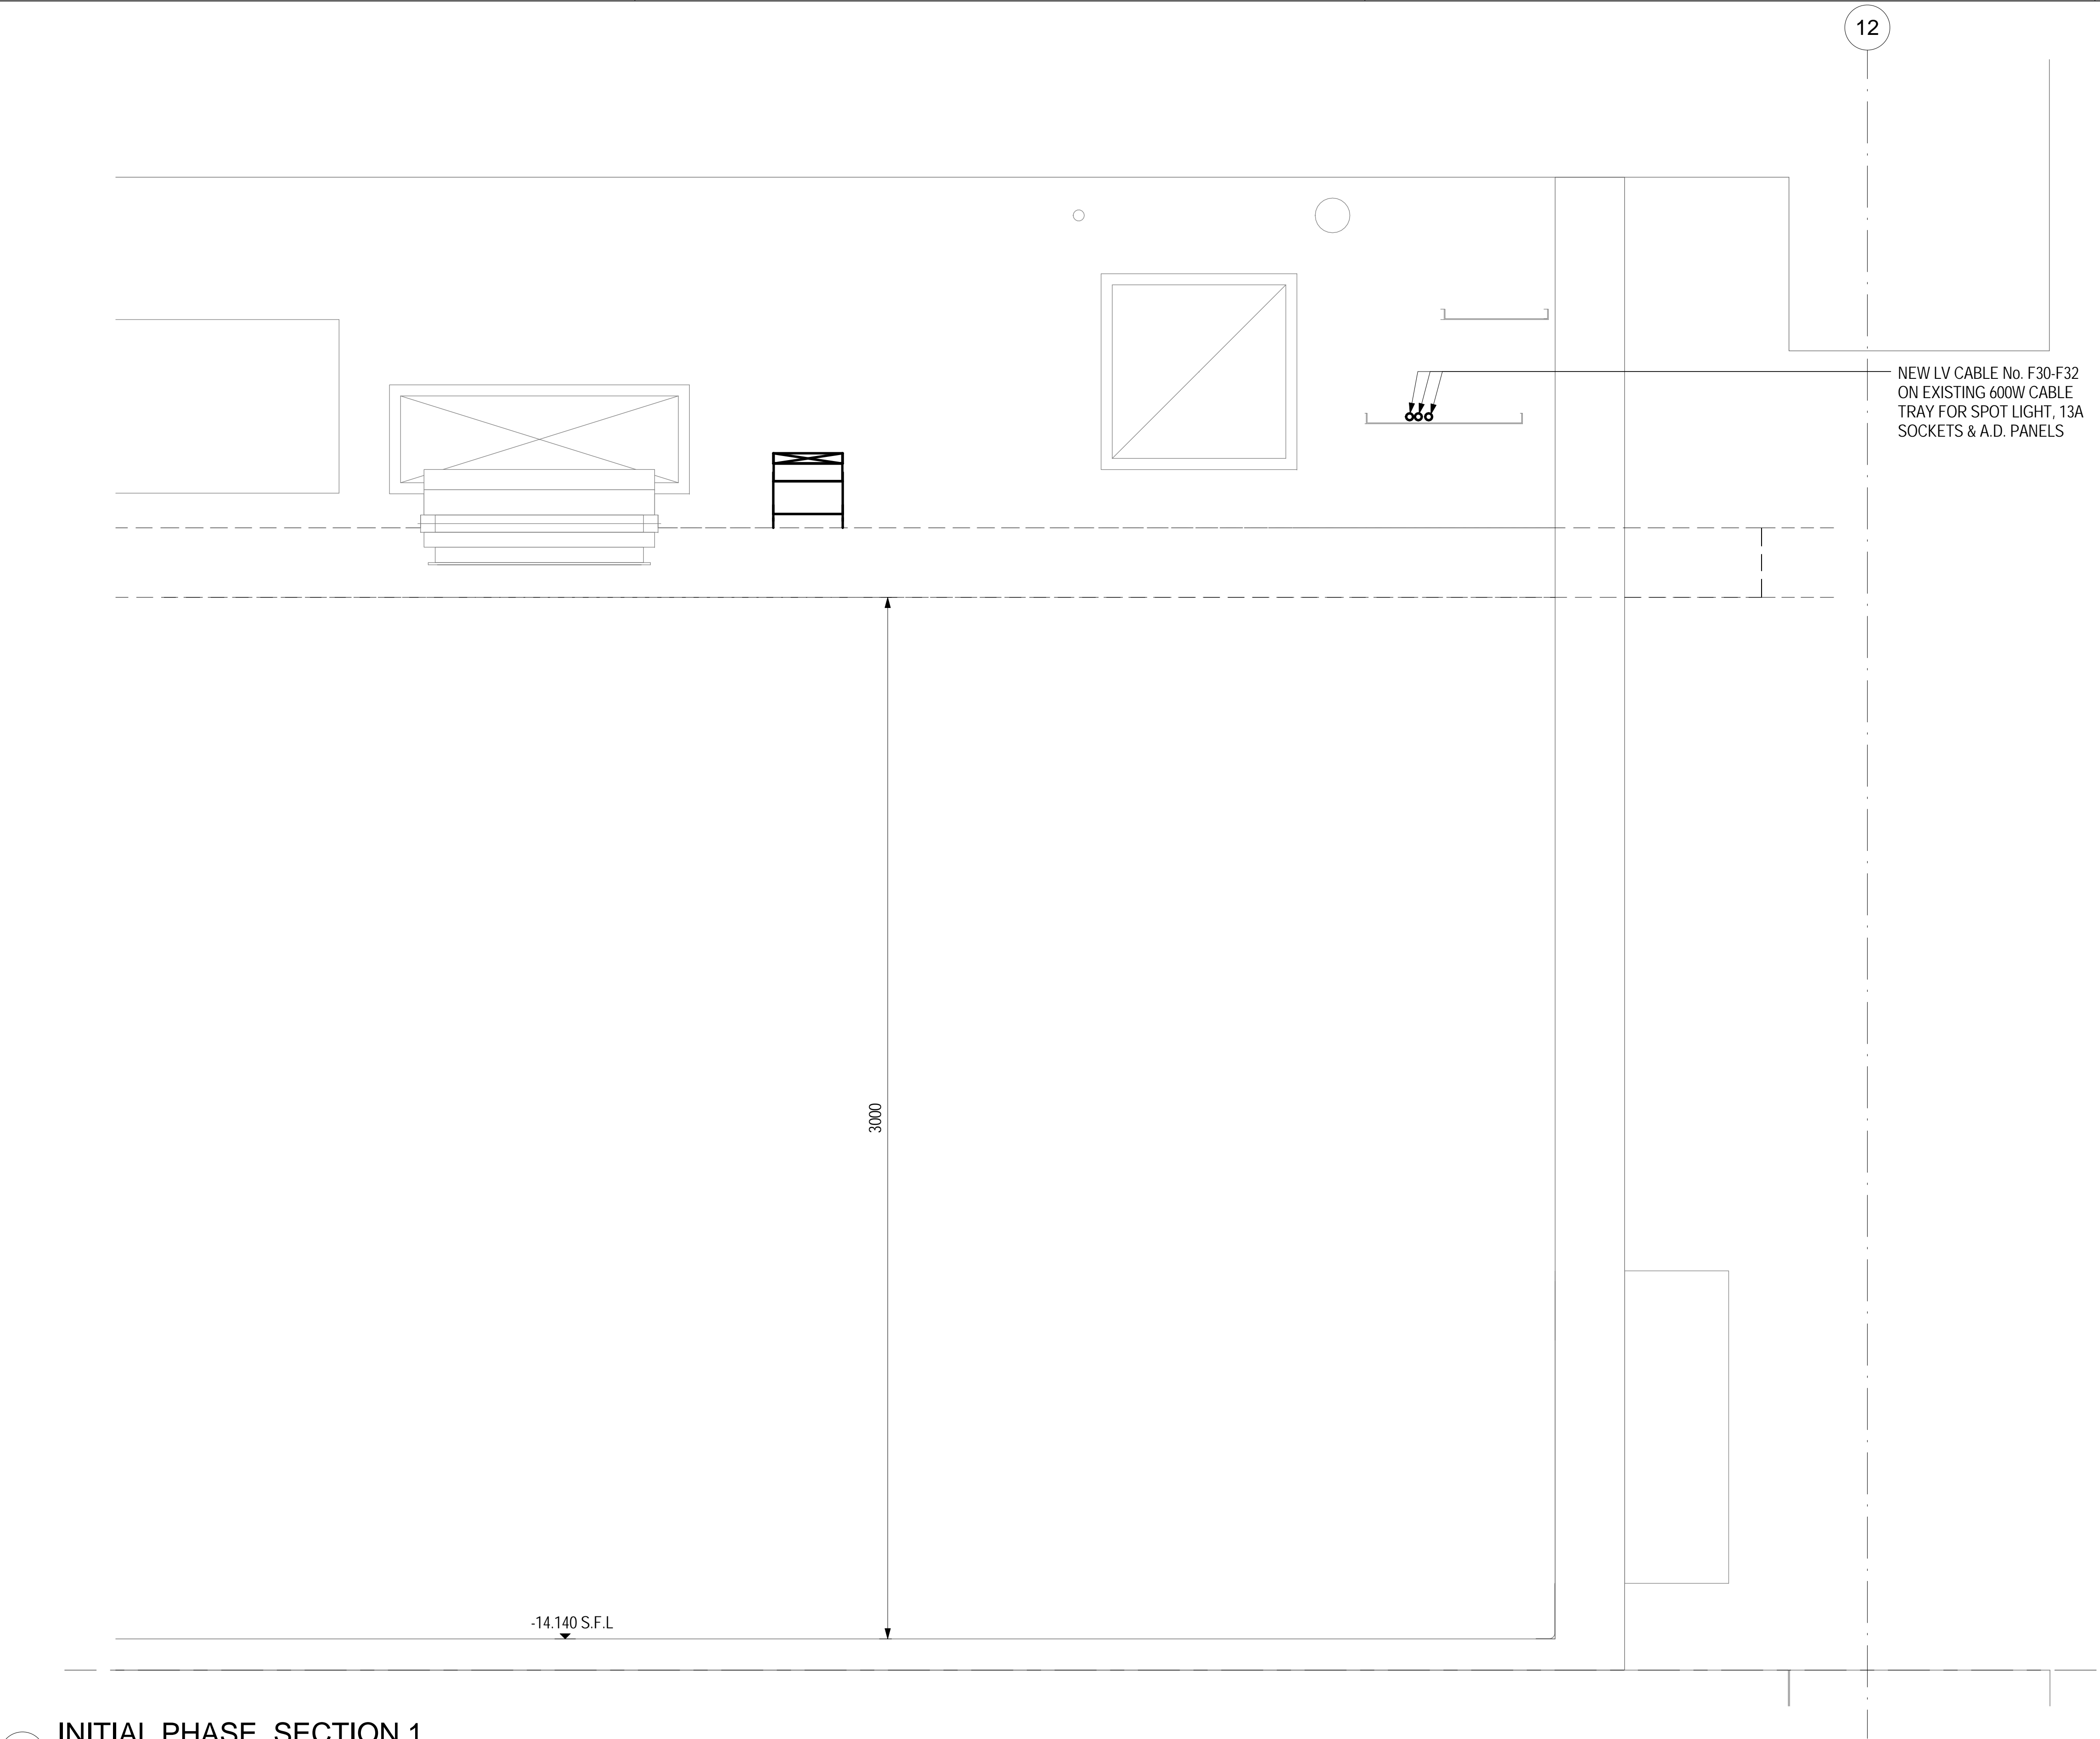


1 INITIAL PHASE_SECTION 1
1 : 10

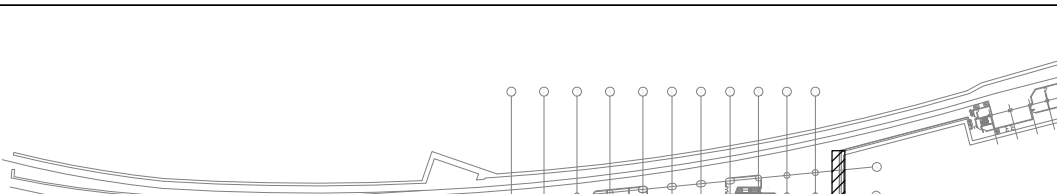
<div>KEY PLAN</div> 	
---	--	--	

1

INITIAL PHASE_SECTION 4

1 : 10

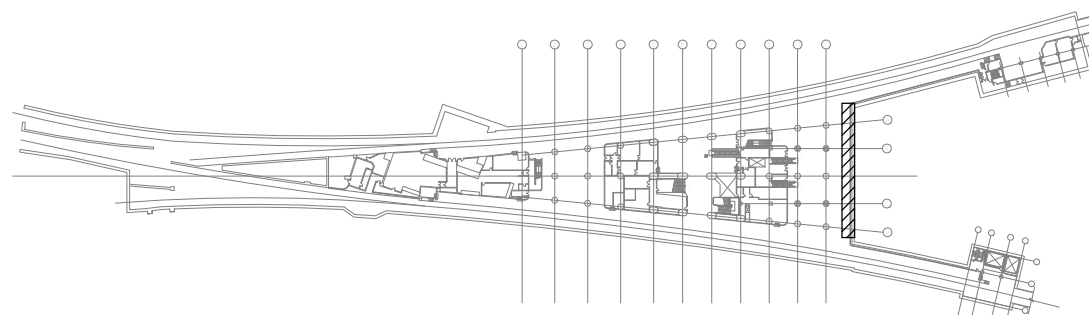
KEY PLAN						DRAWN		Z056	ZST	TITLE CS011.A-12E E&M SERVICES DIVERSION AND BUILDERS WORKS FOR PLATFORM WALL BREAKTHROUGH AT ADM END WALL_INITIAL PHASE_LOWER LEVEL CSD_SECTION 2					
						DESIGNED		CB	SE-IFE					ORIGINATOR OPERATION DIVISION	
						CHECKED		DF	IDM-C&B						
						APPROVED		DF	IDM-C&B						
						DATE		DEC 2012							
						DO NOT SCALE DRAWINGS. ALL DIMENSIONS SHALL BE VERIFIED ON SITE. © MTR CORPORATION LIMITED 2008. COPYRIGHT IN RESPECT OF THIS DRAWING / DOCUMENT IS OWNED BY THE MTR CORPORATION LIMITED OF HONG KONG. NO REPRODUCTION OF THE DRAWING / DOCUMENT OR ANY PART BY WHATEVER MEANS IS PERMITTED WITHOUT THE PRIOR WRITTEN CONSENT OF THE MTR CORPORATION LIMITED.				BIM REF.					
A		FIRST ISSUE				CB	DEC 2012	DF	SCALE 1:10 (A1)						
REV		DESCRIPTION				BY	DATE	APP					FIGURE NO.		
											L01/504				
											REV. A				

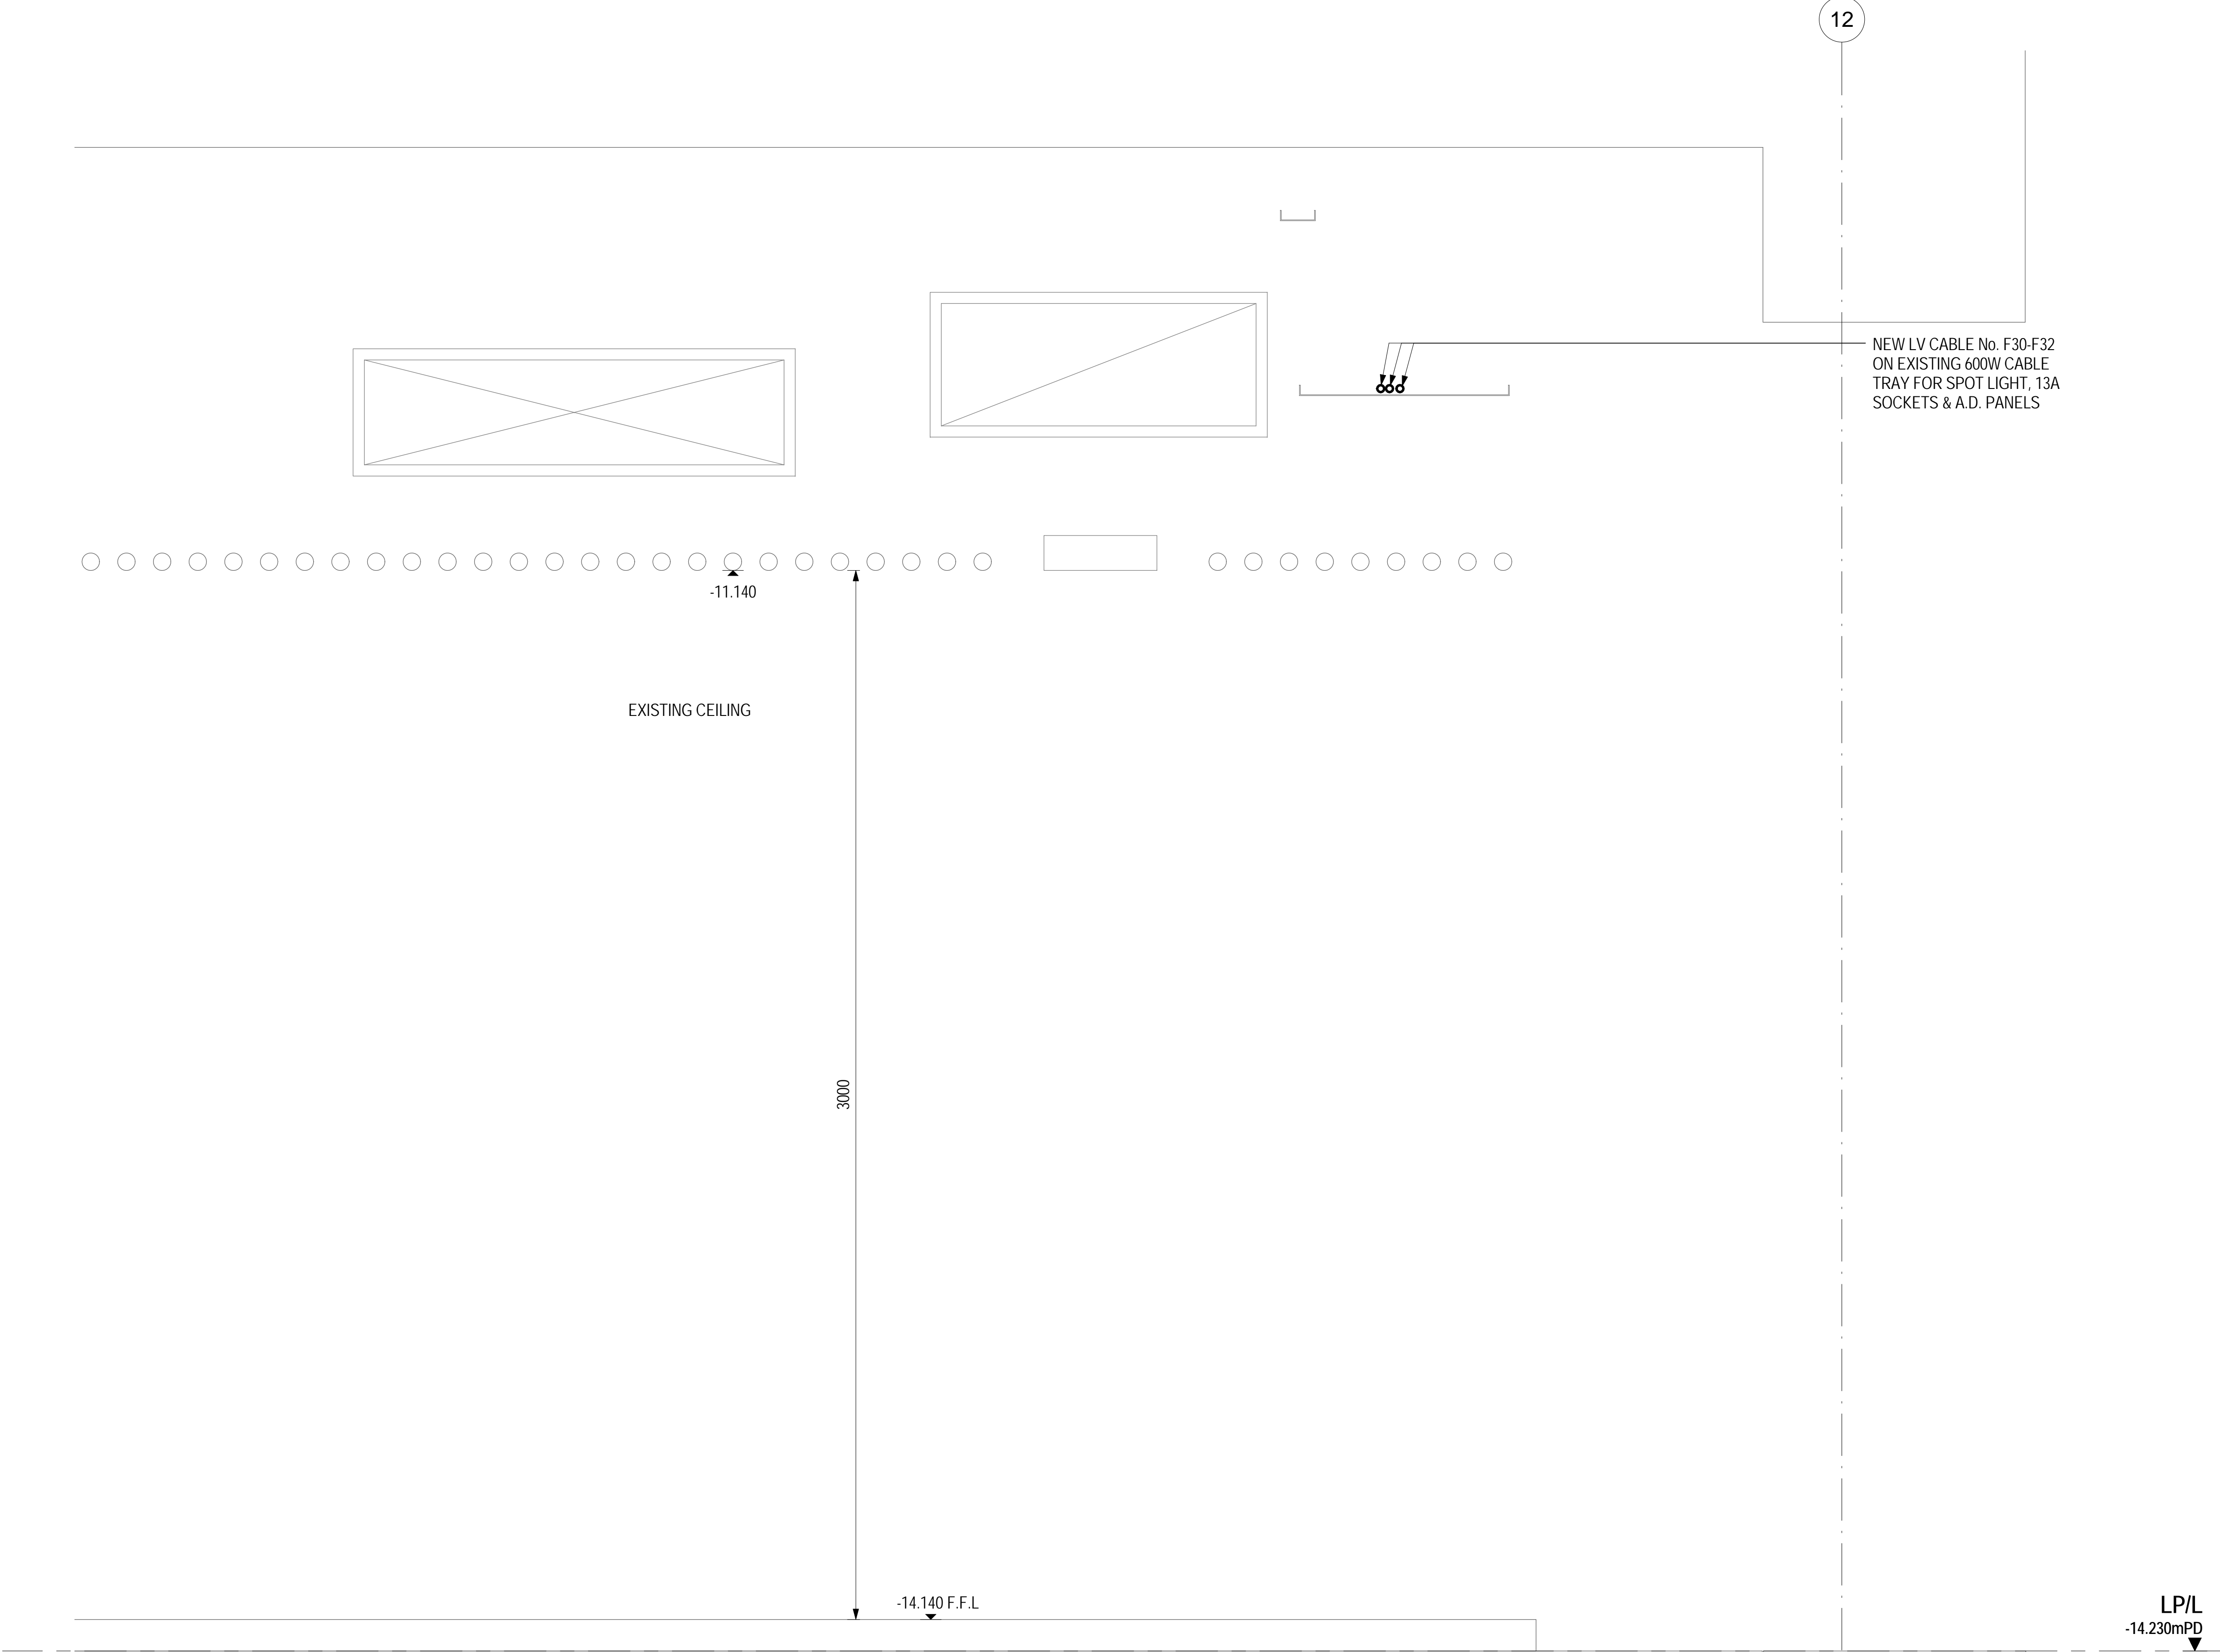

1

INITIAL PHASE_SECTION 9

1 : 10

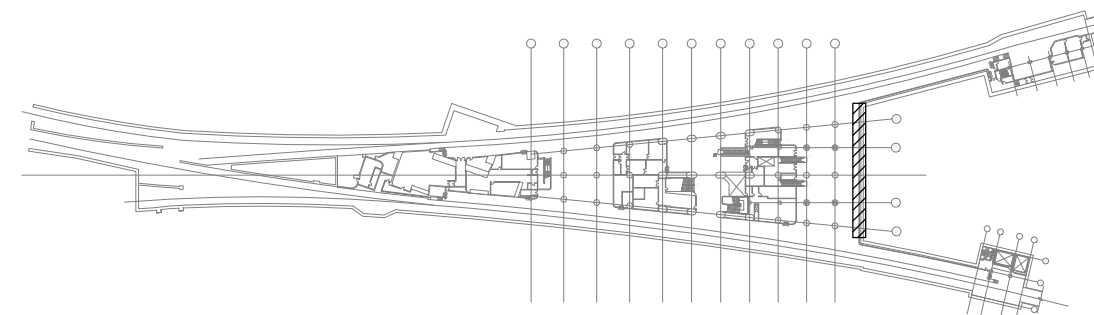KEY PLAN										DRAWN		Z056	ZST	ORIGINATOR		TITLE	
										DESIGNED		CB	SE-IFE				
										CHECKED		DF	IDM-C&B	OPERATION DIVISION		CS011.A-12E E&M SERVICES DIVERSION AND BUILDERS WORKS FOR PLATFORM WALL BREAKTHROUGH AT ADM END WALL_INITIAL PHASE_LOWER LEVEL CSD_SECTION 3	
										APPROVED		DF	IDM-C&B				
										DATE		DEC 2012		BIM REF.		SCALE	
										DO NOT SCALE DRAWINGS. ALL DIMENSIONS SHALL BE VERIFIED ON SITE. © MTR CORPORATION LIMITED 2008. COPYRIGHT IN RESPECT OF THIS DRAWING / DOCUMENT IS OWNED BY THE MTR CORPORATION LIMITED OF HONG KONG. NO REPRODUCTION OF THE DRAWING / DOCUMENT OR ANY PART BY WHATEVER MEANS IS PERMITTED WITHOUT THE PRIOR WRITTEN CONSENT OF THE MTR CORPORATION LIMITED.							
A	FIRST ISSUE		CB	DEC 2012	DF						1:10 (A1)						
REV	DESCRIPTION		BY	DATE	APP						FIGURE NO.						
											L01/505						
											REV.						
											A						

12

- DIVERTED Ø20mm G.I. CONDUIT WITH CABLE CHANGE BOX FOR LIGHTING & POWER
- DIVERTED Ø20mm G.I. CONDUIT FOR A.D. PANELS
- DIVERTED 100W LV CABLE TRAY
- DIVERTED 300W C&C CABLE TRAY


-11.140

EXISTING CELING


3000

-14.140 F.F.L

LP/L
-14.230mPD

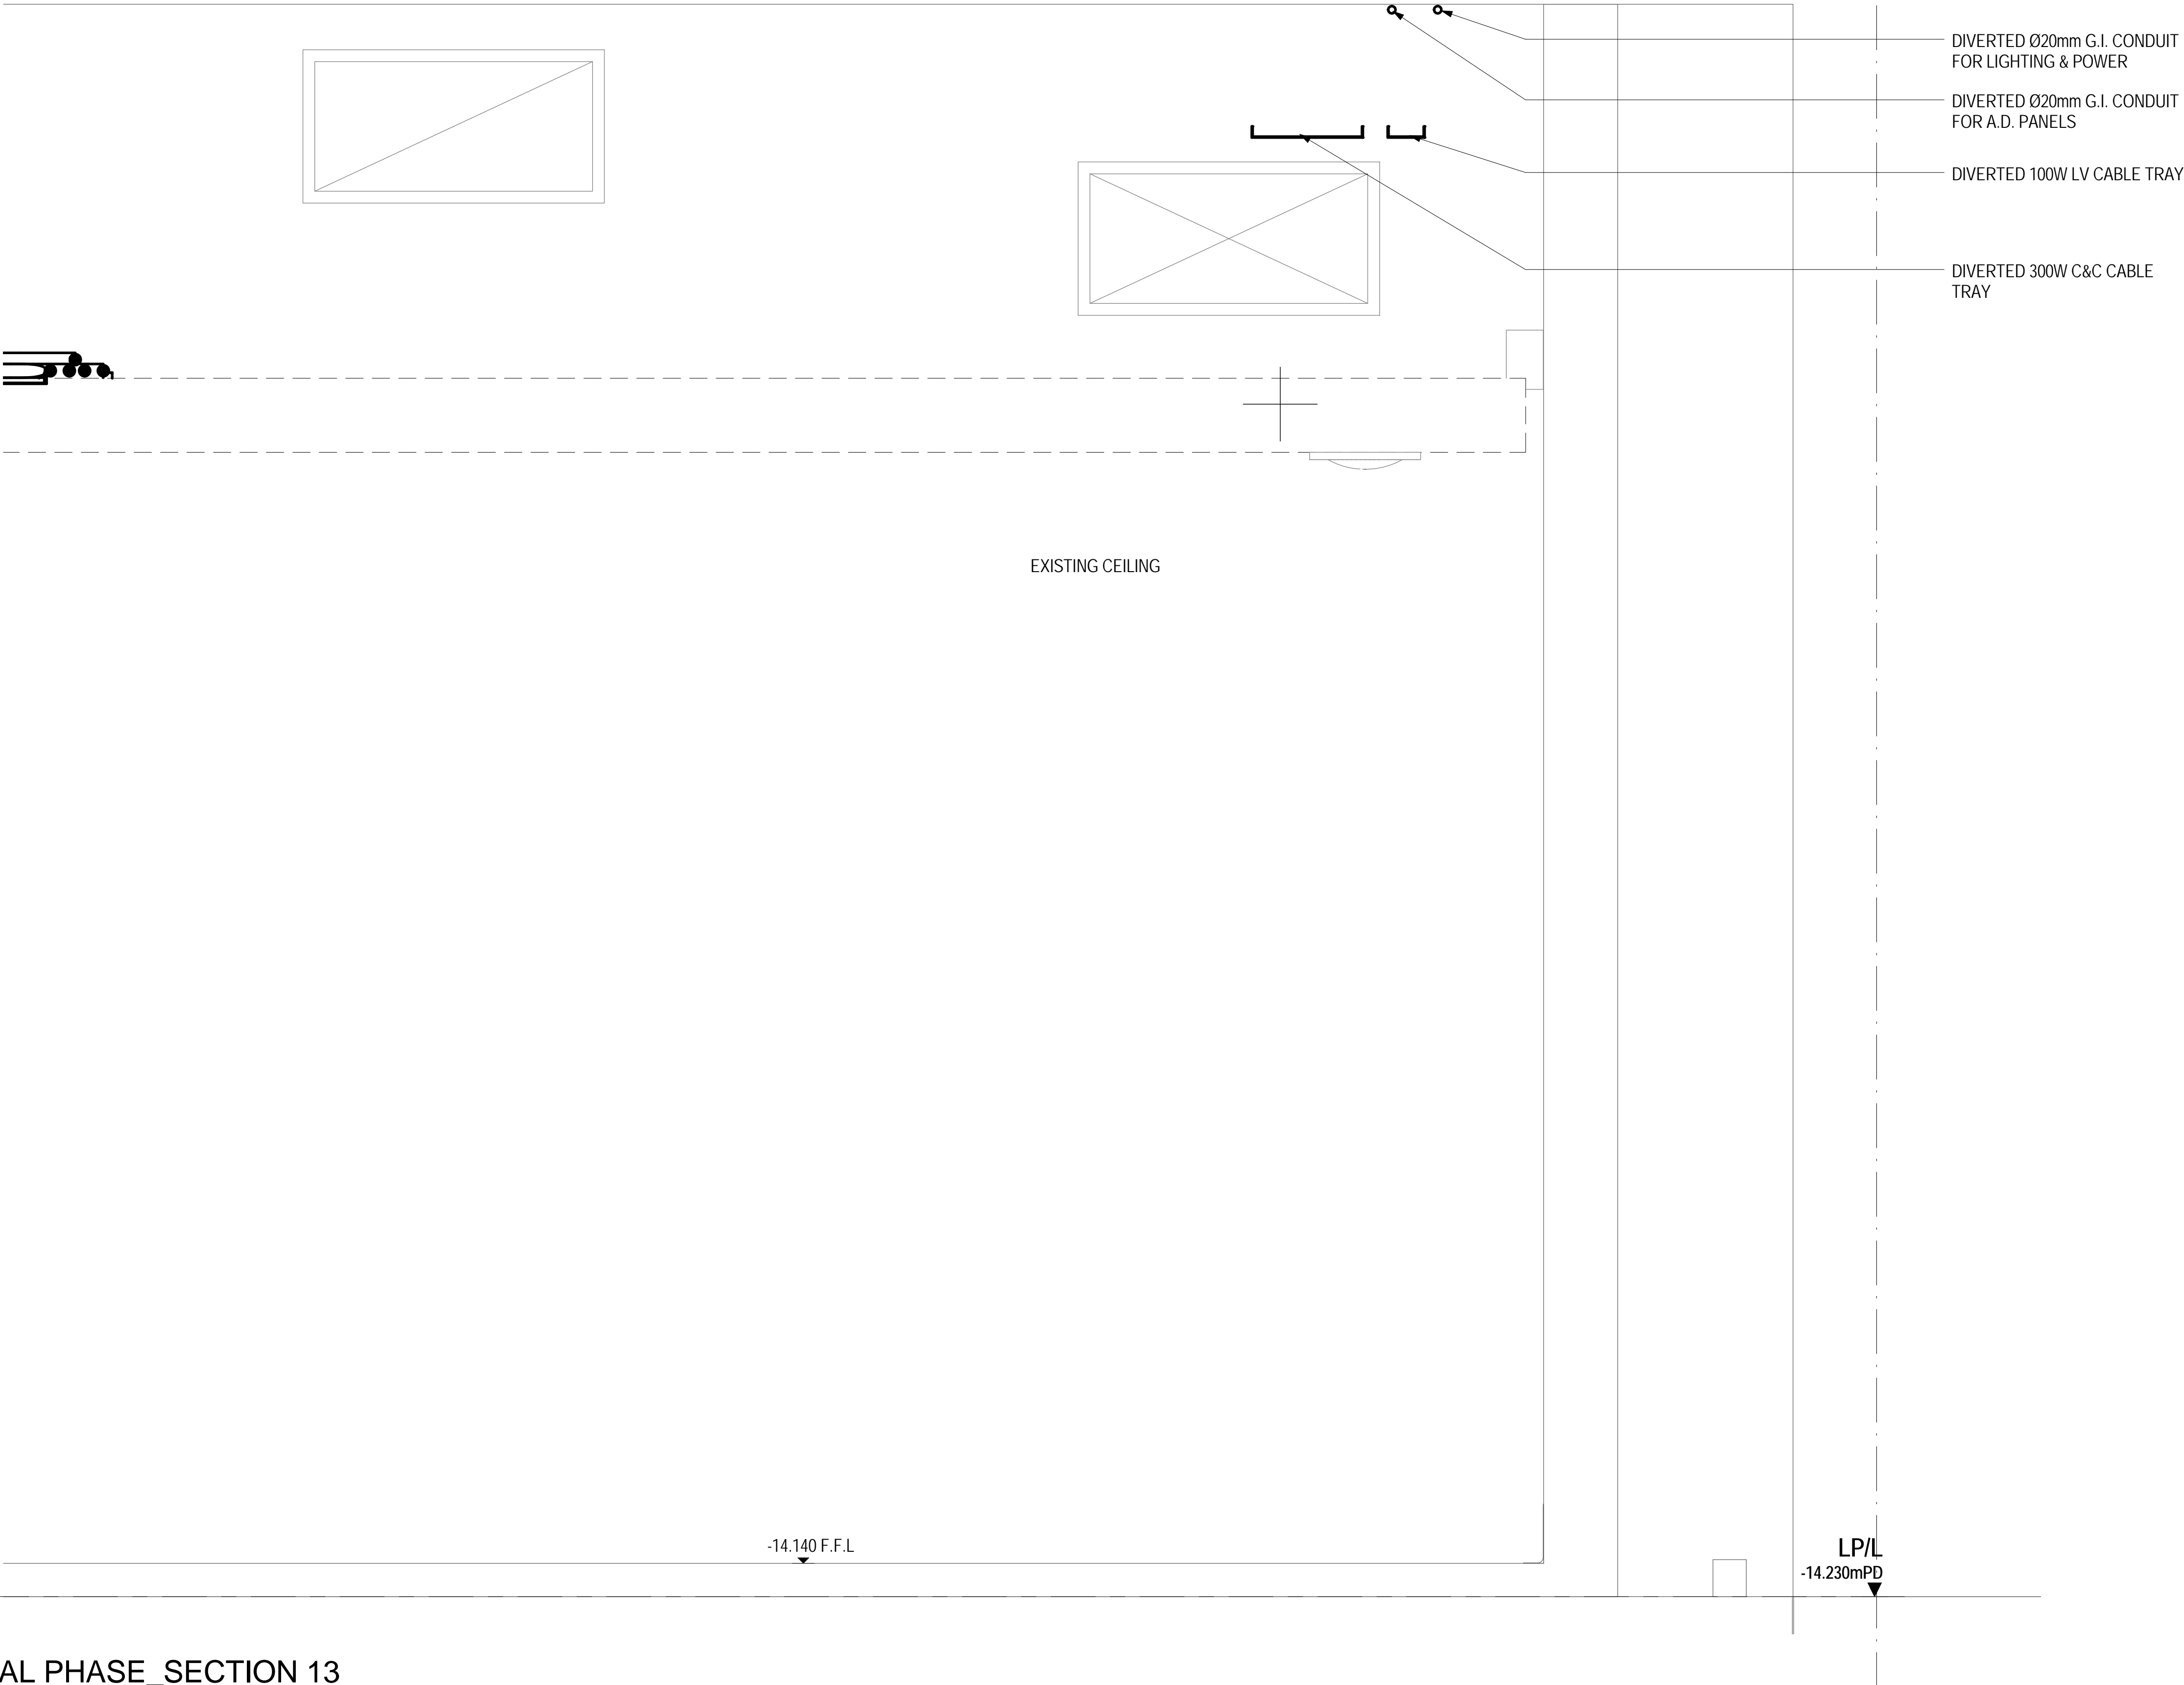

1 INITIAL PHASE_SECTION 13
1 : 10

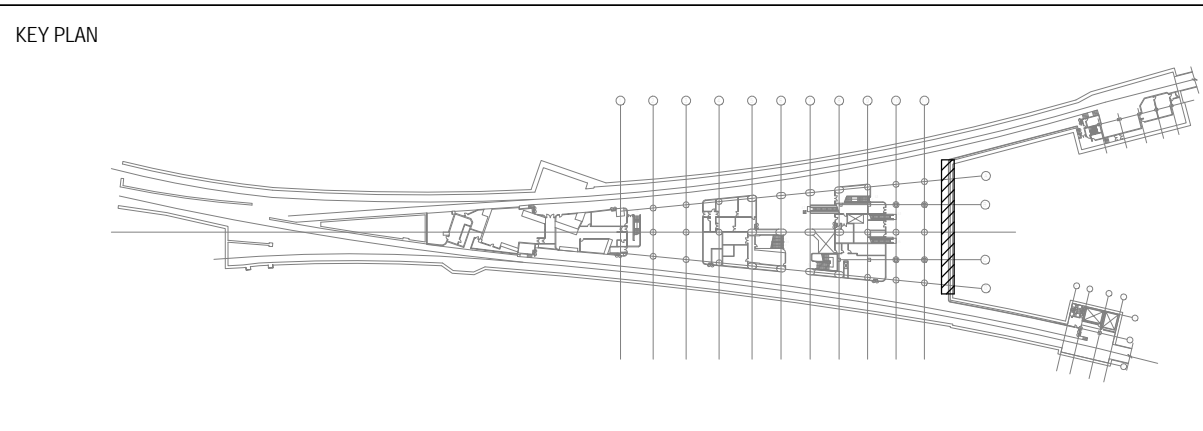

						DRAWN	Z056	ZST			
						DESIGNED	CB	SE-IFE			
						CHECKED	DF	IDM-C&B			
						APPROVED	DF	IDM-C&B			
						DATE	DEC 2012		ORIGINATOR		
						DO NOT SCALE DRAWINGS. ALL DIMENSIONS SHALL BE VERIFIED ON SITE. © MTR CORPORATION LIMITED 2008. COPYRIGHT IN RESPECT OF THIS DRAWING / DOCUMENT IS OWNED BY THE MTR CORPORATION LIMITED OF HONG KONG. NO REPRODUCTION OF THE DRAWING / DOCUMENT OR ANY PART BY WHATEVER MEANS IS PERMITTED WITHOUT THE PRIOR WRITTEN CONSENT OF THE MTR CORPORATION LIMITED.			OPERATION DIVISION		
A	FIRST ISSUE	CB	DEC 2012	DF					BIM REF.		
REV		BY	DATE	APP							


TITLE		SCALE		FIGURE NO.		REV.	
CS011.A-12E E&M SERVICES DIVERSION AND BUILDERS WORKS FOR PLATFORM WALL BREAKTHROUGH AT ADM END WALL_INITIAL PHASE_LOWER LEVEL CSD_SECTION 4		1:10 (A1)		L01/506		A	

1

INITIAL PHASE_SECTION 11

1 : 10

KEY PLAN

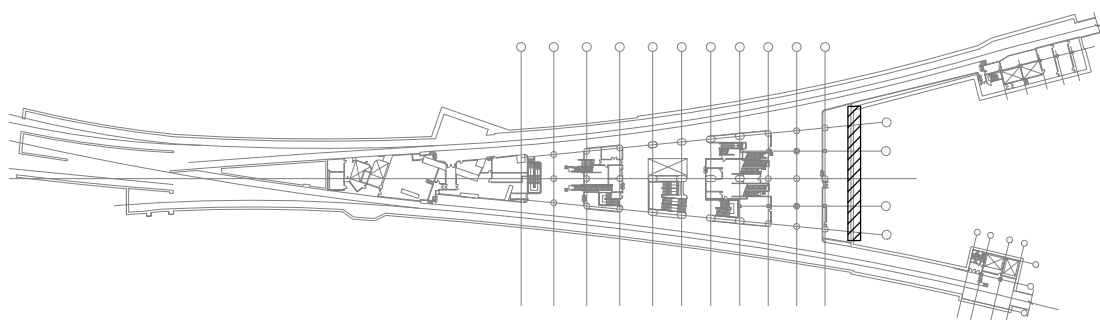

A	FIRST ISSUE	CB	DEC 2012	DF	
REV	DESCRIPTION	BY	DATE	APP	

DRAWN	Z056	ZST
DESIGNED	CB	SE-IFE
CHECKED	DF	IDM-C&B
APPROVED	DF	IDM-C&B
DATE	DEC 2012	
DO NOT SCALE DRAWINGS. ALL DIMENSIONS SHALL BE VERIFIED ON SITE. © MTR CORPORATION LIMITED 2008. COPYRIGHT IN RESPECT OF THIS DRAWING / DOCUMENT IS OWNED BY THE MTR CORPORATION LIMITED OF HONG KONG. NO REPRODUCTION OF THE DRAWING / DOCUMENT OR ANY PART BY WHATEVER MEANS IS PERMITTED WITHOUT THE PRIOR WRITTEN CONSENT OF THE MTR CORPORATION LIMITED.		

ORIGINATOR			
OPERATION DIVISION			
BIM REF.			

TITLE			
CS011.A-12E			
E&M SERVICES DIVERSION AND BUILDERS WORKS			
FOR PLATFORM WALL BREAKTHROUGH AT ADM			
END WALL, INITIAL PHASE_UPPER LEVEL			
CSD_SECTION 5			
SCALE	FIGURE NO.		REV.
1:10 (A1)		L01/507	A

