



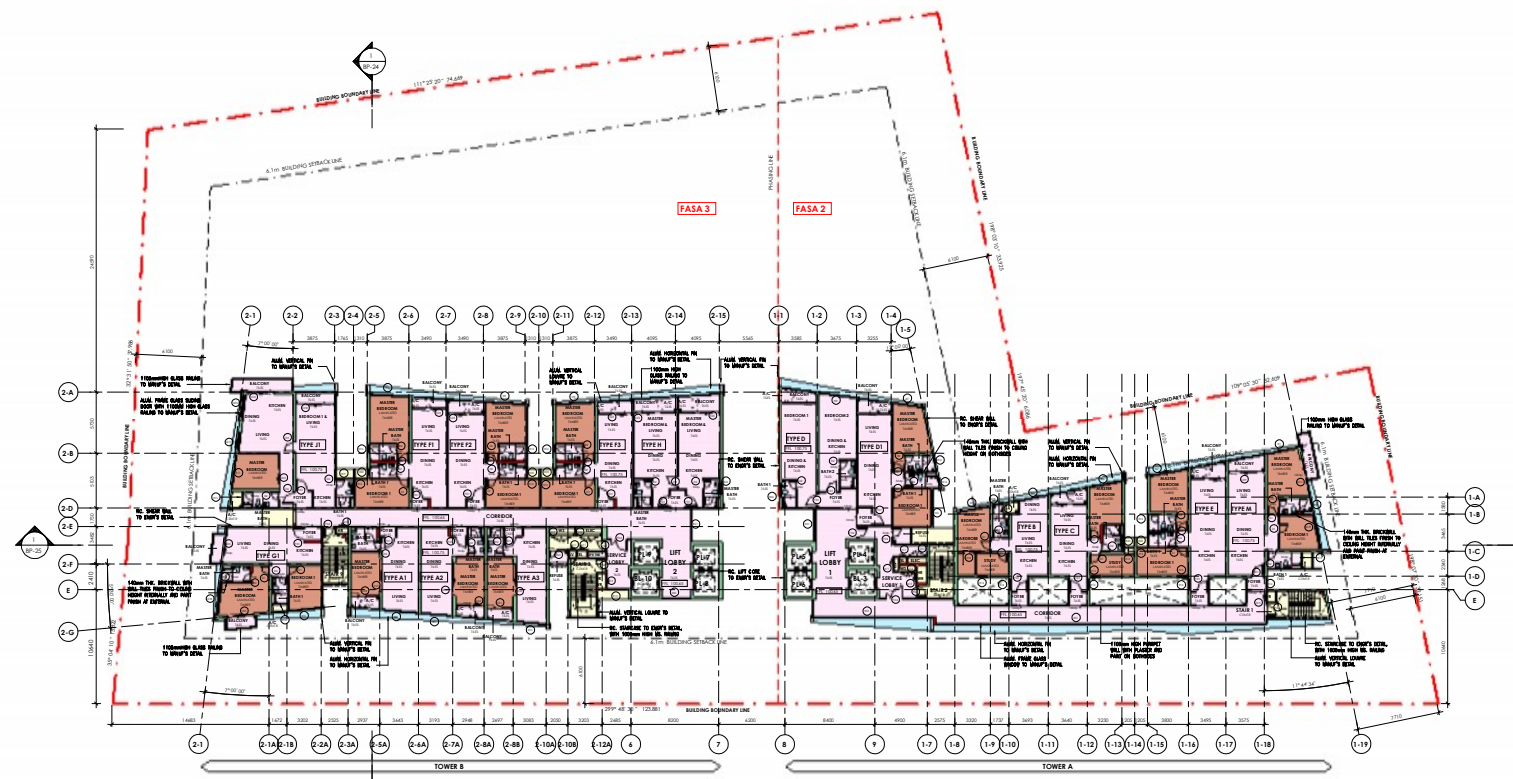




RELAN KUNING

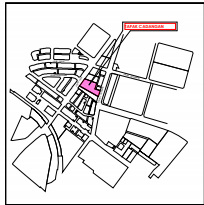

RELAN LOKASI

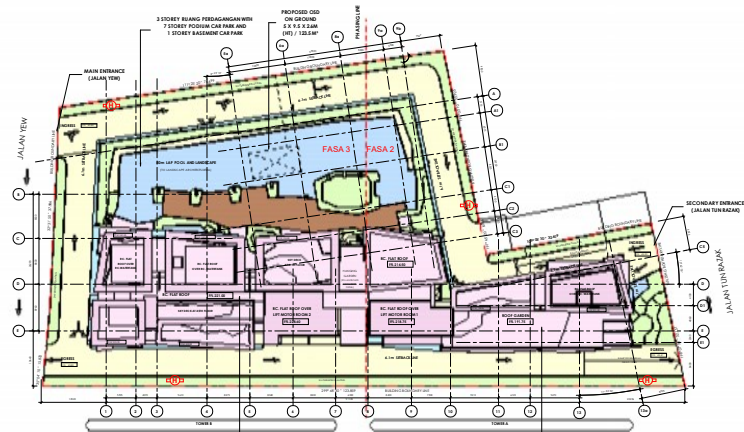


RELAN TAPAK


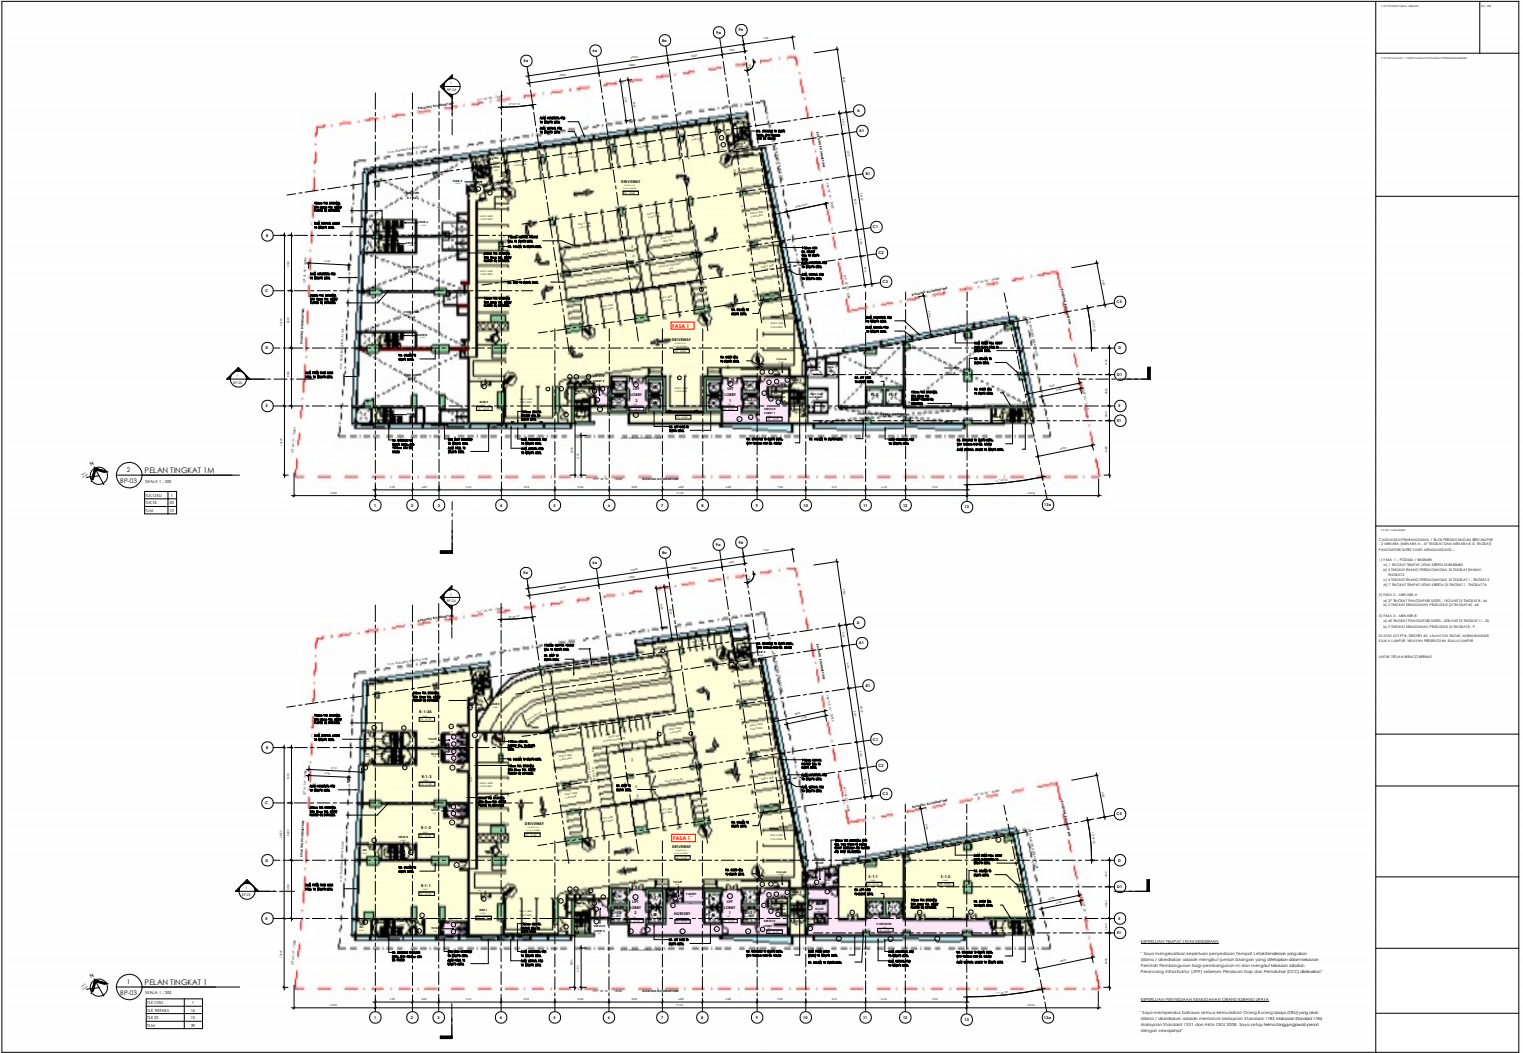







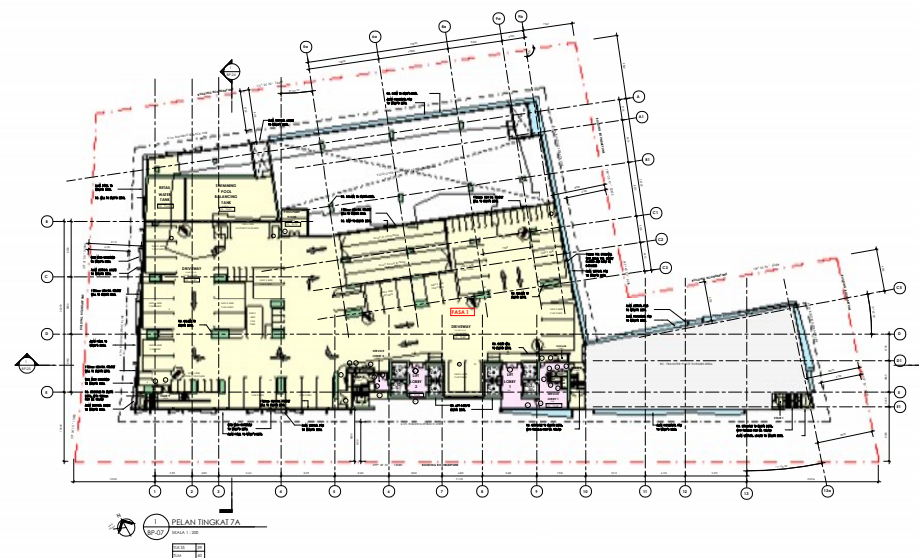


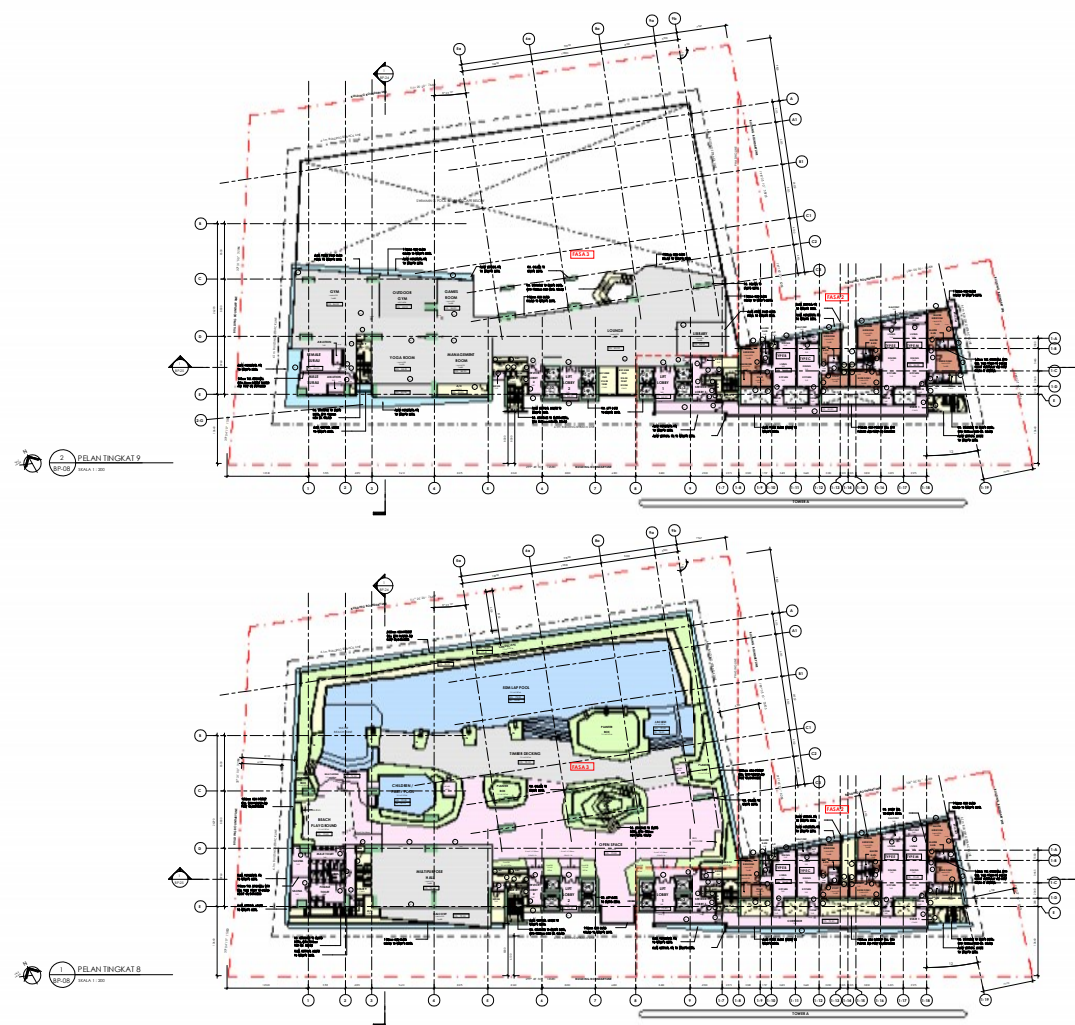

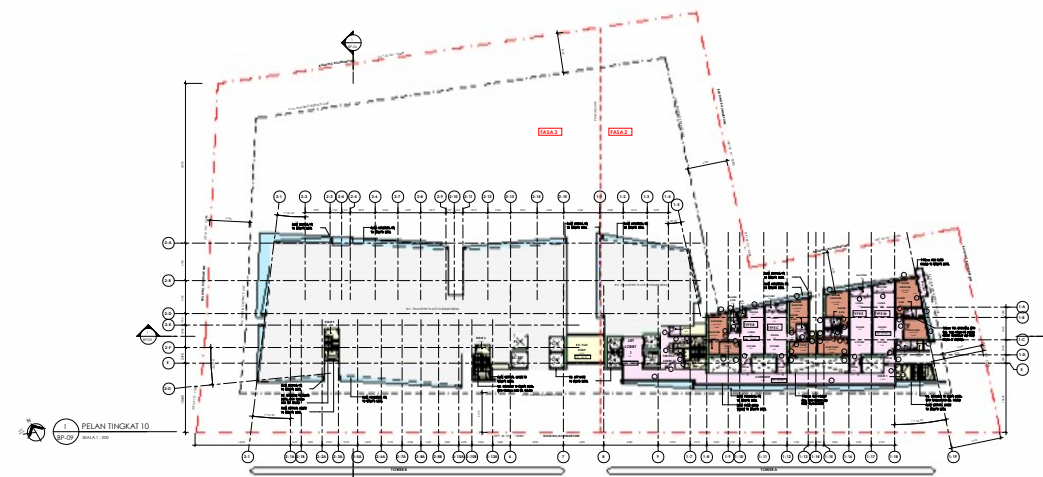




[illegible]








REVISI	
NO	REVISI
1	
2	
[illegible]

[illegible]









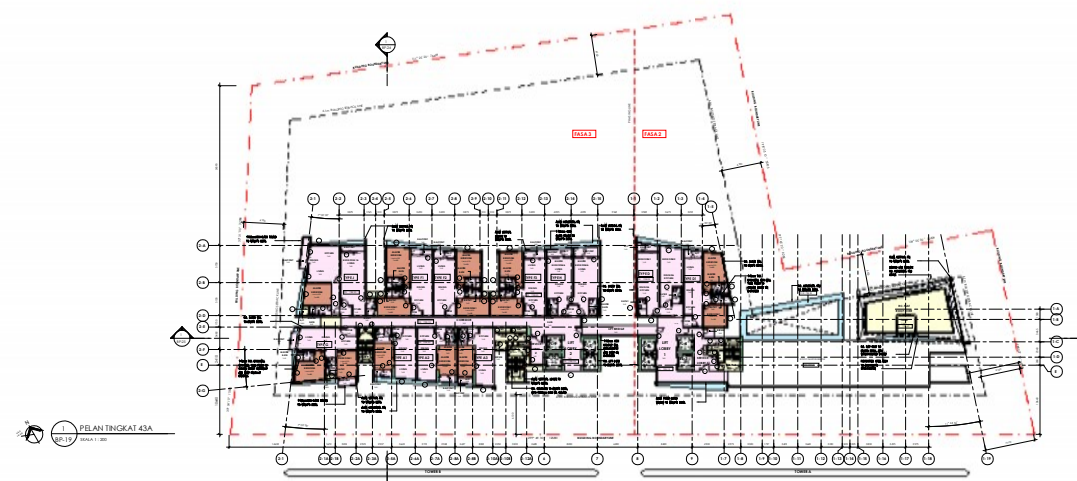

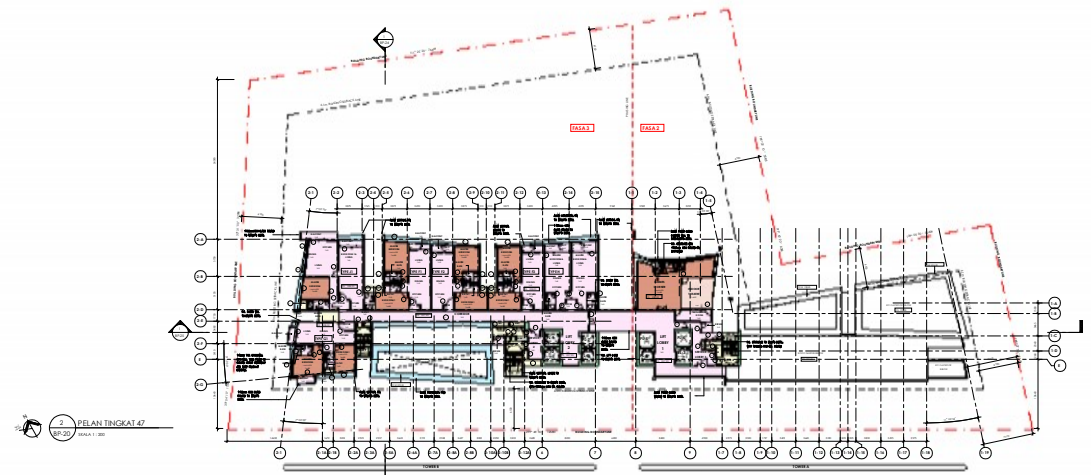




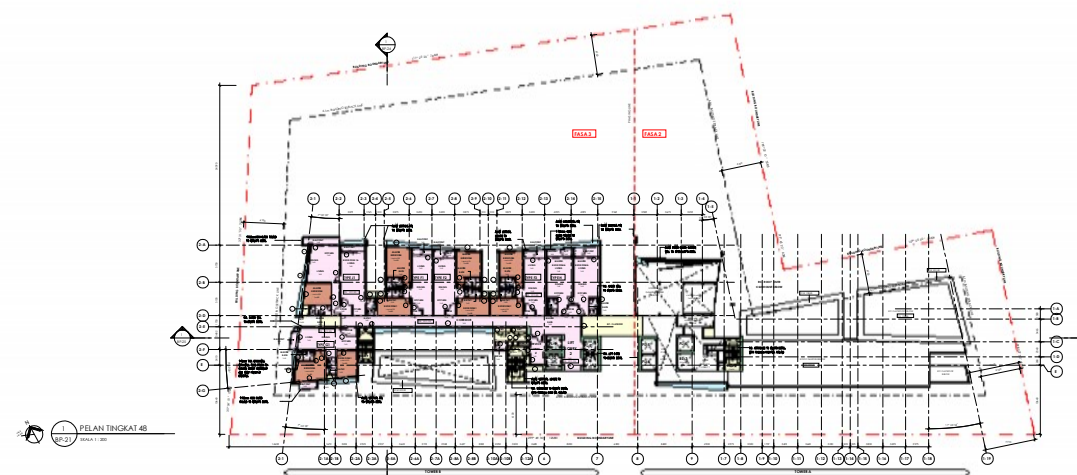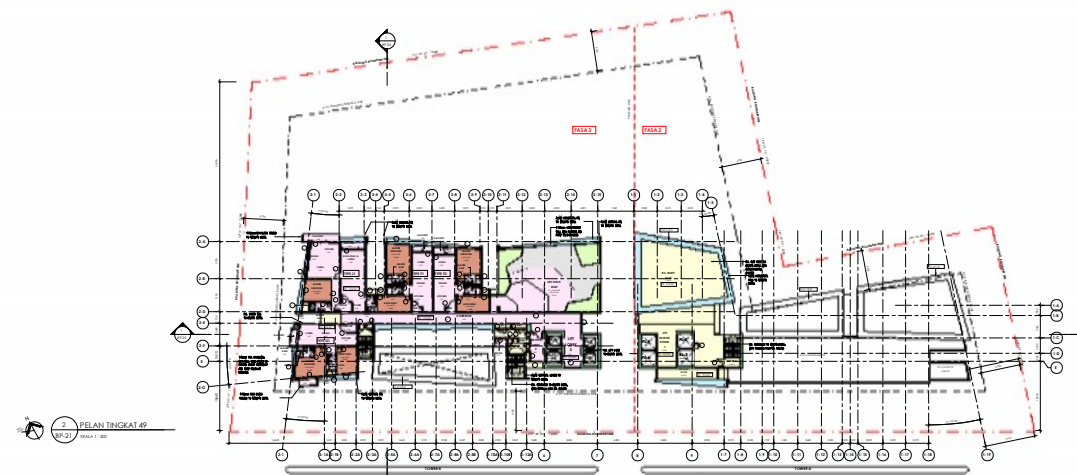


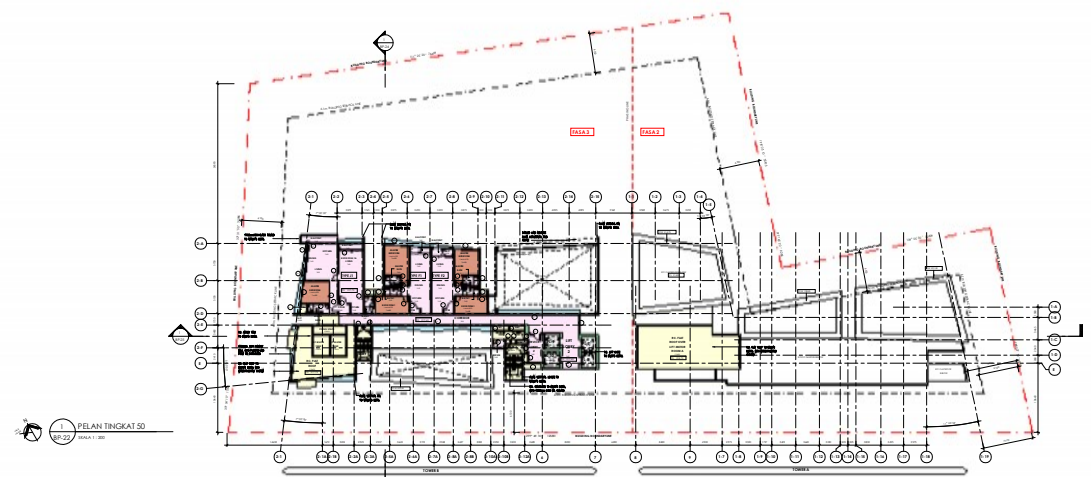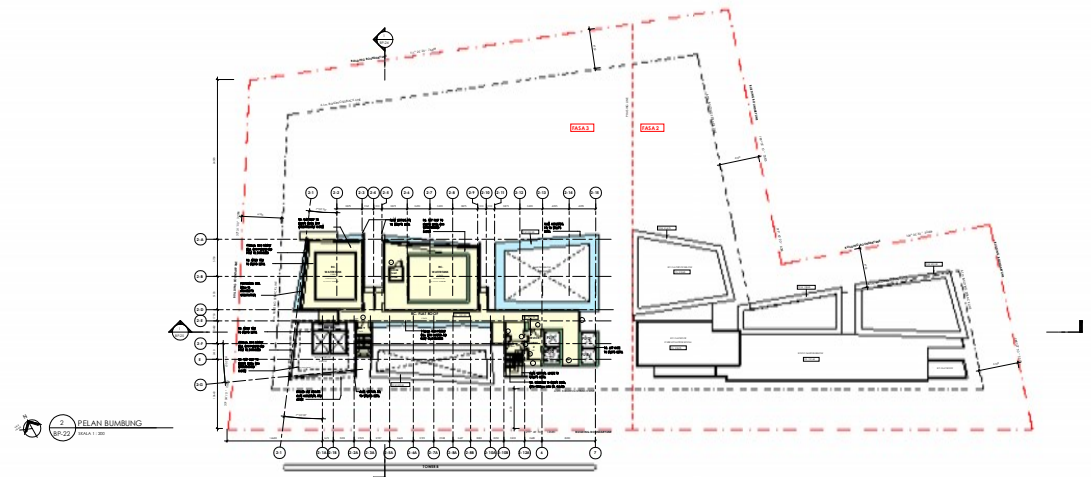


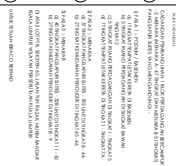

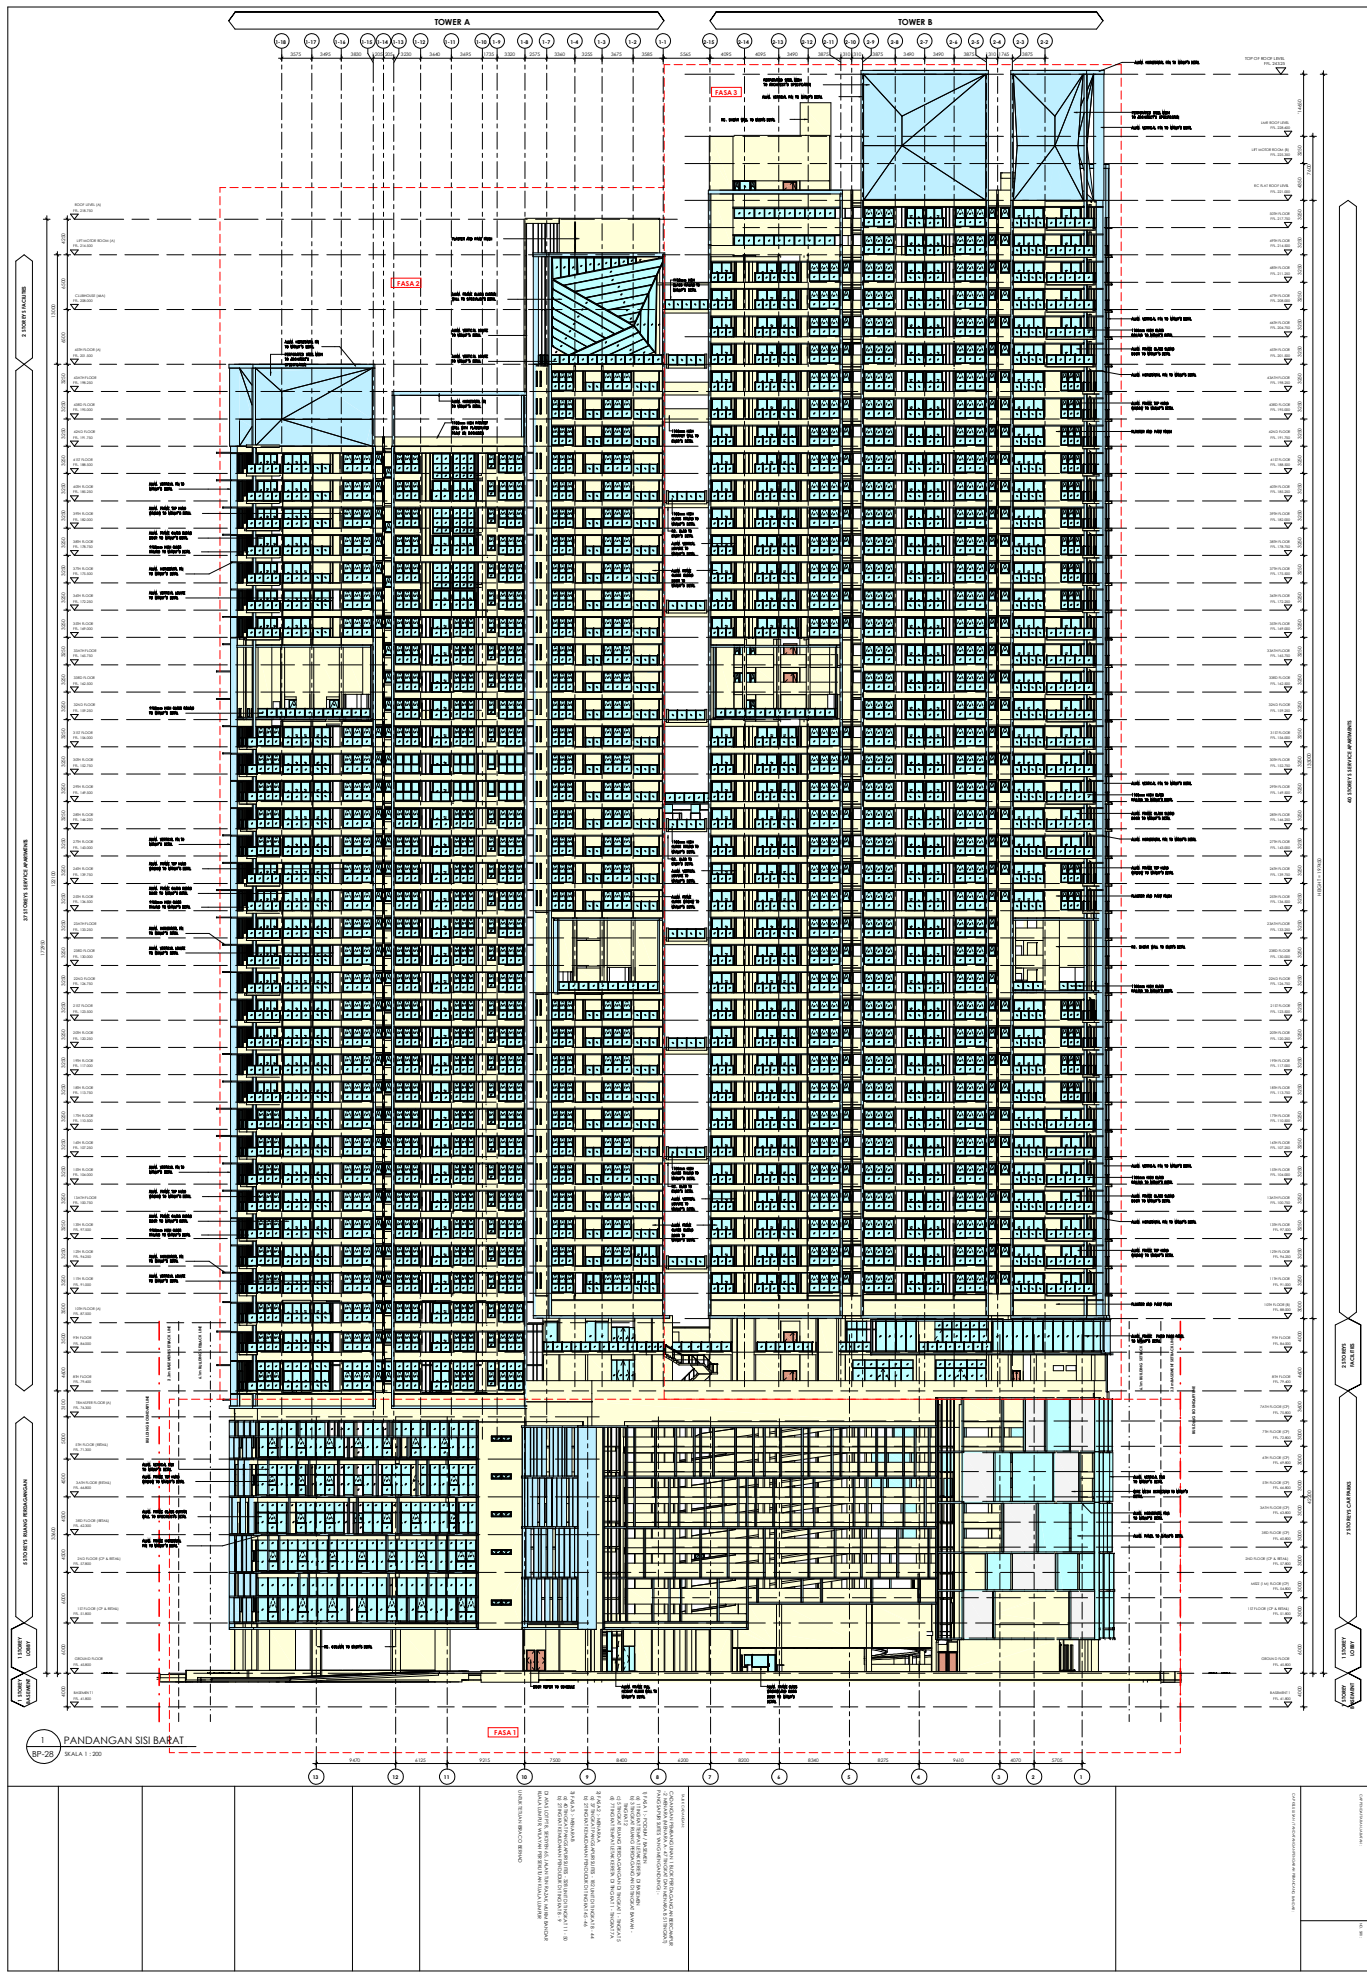

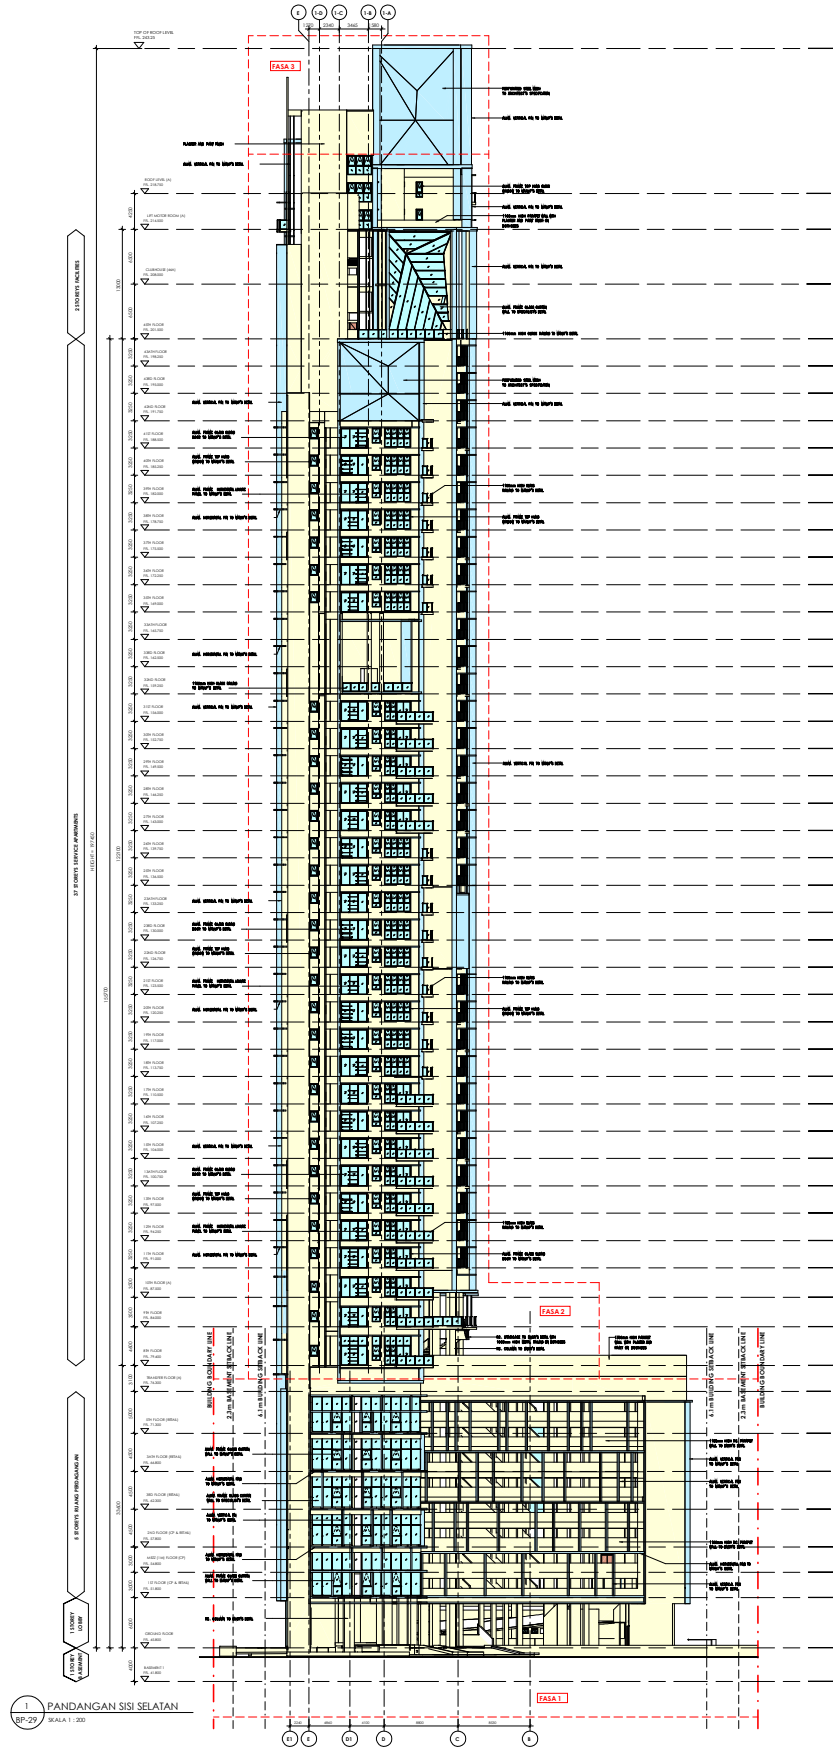

PANDANGAN SISI SELATAN






