


| BUILDING SPECIFICATION |   |
|------------------------|---|
| CODE                   | DESCRIPTION   |
| A1                     | 114mm THK. CEMENT SAND BRICKWALL WITH 18mm THK. CEMENT PLASTER ON BOTH SIDES.   |
| A1a                    | 114mm THK. CLAY BRICKWALL WITH 18mm THK. CEMENT PLASTER ON BOTH SIDES.   |
| A2                     | 230mm THK. CLAY BRICKWALL WITH 18mm THK. CEMENT PLASTER ON BOTH SIDES.   |
| A3                     | 114mm THK. CEMENT SAND BRICKWALL WITH GLAZED CERAMIC WALL TILES UP TO CEILING HEIGHT.   |
| A5                     | 114mm THK. CEMENT SAND BRICKWALL OF 1300MM HEIGHT WITH 18mm THK. CEMENT PLASTER ON BOTH SIDES C/W SPECIAL PAINT FOR LABORATORY AS SPECIFIED. C/W ALUMINUM FRAMED GLASS PANEL ON TOP UP TO CEILING LEVEL.   |
| A10                    | FIBREGLASS REINFORCED POLYMER (GFRP) FACADE SCREEN OF LEAF-VEN PATTERN DESIGN FRAMES C/W PERFORATED GFRP INFILL TO BE FINISHED WITH 1 COAT EPOXY PRIMER AND 2 COATS POLYURETHANE PAINT FINISH COLOR TO S.O.'S APPROVAL. REFER DETAIL DESCRIPTION IN EXTERNAL MATERIALS FINISHES IN DRAWING (NOTAL1401/LGM/COE/01).                          |
| A16                    | 150 x 50mm DEPTH SCUPPER DRAIN TO DETAIL.   |
| A19                    | 150mm DIAMETER UPVC RIVET ENCASED IN CEMENT SAND BRICKWALL BOX UP TO BE COLLECTED IN A SUMP AND DISCHARGED TO NEAREST PERIMETER DRAIN. PIPES TO BE SECURED TO WALL SURFACE USING G.I. BRACKETS AT 1000mm C/C.   |
| A20                    | DRAIN SUMP TO ENGR'S DETAIL.   |
| A22                    | LUXALOK ALUMINUM POWDER COATED SUN LOUVRES PANEL, 100R OR EQUIVALENT, C/W SELF-SUPPORTING CARRIER SYSTEM, SLA 180W/100 OR EQUIVALENT, WITH ADJUSTABLE PANEL BRACKET, TO BE MOUNTED ON RWS (G.I. SUPPORT FRAMING STRUCTURE).   |
| A41                    | 114mm THK. CLAY BRICKWORK WALL WITH 18mm THK. CEMENT PLASTER ON EXTERNAL SIDE AND TO LAY ON THE INTERNAL SURFACE THE GYPOC. DRILLER SYSTEM OF EQUIVALENT, THAT CONSISTS OF 37.2mm THK. GYPOC. THERMAL INSULATION BOARD C/W ALL NECESSARY INSTALLATION. REFER DETAIL DESCRIPTION IN SPECIALIST WALL TYPE IN DRAWING NO. T/AL1401/LGM/COE/01. |
| A59                    | ACOUSTIC WALL/PANEL SYSTEM ON INTERNAL SURFACES OF WALL TO SPECIALISTS DETAIL AND S.O.'S APPROVAL. GYPOC. DRILLER SYSTEM OR EQUIVALENT C/W ALL NECESSARY INSTALLATION.   |
| A62                    | EMF SHIELDING WALL LINING TO BE LAID, SECURED AND FINISHED, INCLUSIVE OF TESTING & COMMISSIONING TO SPECIALISTS DETAIL & SPECIFICATION AND S.O.'S APPROVAL.   |
| P-BASIN                | Selected Basin to A41's approval.   |
| P-ES1                  | EMERGENCY SHOWER & BASIN TO DETAIL.   |
| P-FIT                  | Selected Floor Trap to A41's approval.   |
| R6                     | R.C. COLUMN TO ENGR'S DETAIL.   |
| R19                    | R.C. COLUMN TO ENGR'S DETAIL.   |
| R25                    | 150mm HT CONC. KERB TO ENGR'S DETAIL.   |
| R34                    | INSULATION PANEL SYSTEM TO SOFFIT OF UPPER FLOOR SLAB ABOVE CEILING.   |

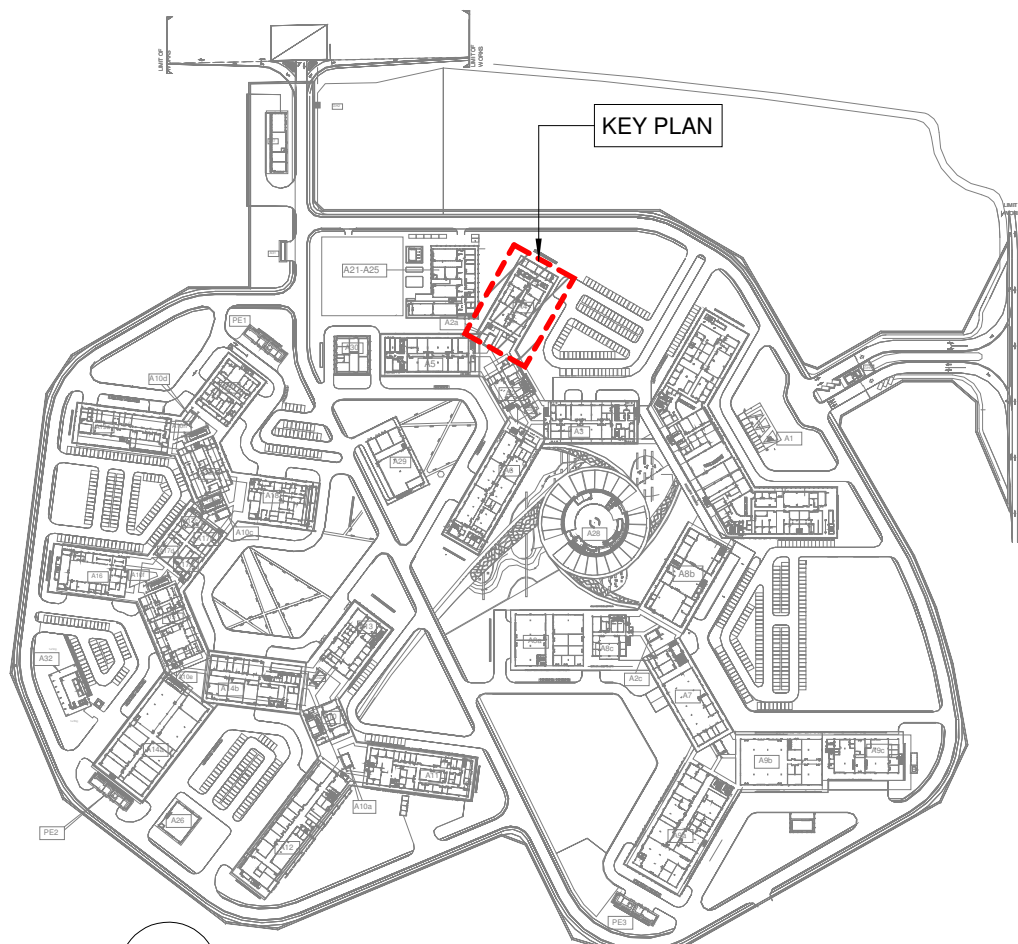

PELAN LOKASI

1 : 5000

- NOTES
- THIS DRAWING IS COPYRIGHT. CONTRACTORS MUST CHECK ALL DIMENSIONS ON SITE. ONLY FIGURED DIMENSIONS ARE TO BE WORKED FROM. ANY DISCREPANCIES MUST BE REPORTED IMMEDIATELY TO THE ARCHITECT BEFORE PROCEEDING.
  - FOR ALL SPECIALISTS/MANUF'S WORK, THE DRAWINGS PREPARED FOR THIS DOCUMENT REFLECT ONLY THE AESTHETIC APPEARANCE OF THE RELEVANT PORTION OF WORK. THE CONTRACTOR IS REQUIRED TO SUBMIT SHOP DRAWINGS WHICH CLEARLY DEFINE AND INDICATE THE DETAILING AND METHOD OF FIXING OF THE RELEVANT WORKS FOR APPROVAL. THE SHOP DRAWINGS INCLUSIVE OF DESIGN LOAD CALCULATION COVERING ALL STRUCTURAL DESIGN FACTORS, FOR EXAMPLE BUT NOT LIMITED TO STRUCTURAL STRENGTH, DEFLECTION, LOADING ETC, ENDORSED BY PROFESSIONAL ENGINEER, IS TO BE SUBMITTED TO THE CAS ENGINEER FOR THEIR APPROVAL. CONTRACTOR SHALL BE FULLY RESPONSIBLE FOR THE STRUCTURAL INTEGRITY, FUNCTIONALITY & WATER TIGHTNESS OF ANY JOINT DETAIL.
  - CONTRACTOR TO ALSO REFER & CONSTRUCT AS PER THE GENERAL BUILDING NOTES.

| No. | Date | Description           |
|-----|------|-----------------------|
| A   |      | A1 - Change door type |
|     |      |                       |
|     |      |                       |
PEMILIK

RAKAN PELAKSANA PROJEK

TANDATANGAN ARKITEK

PROJEK

CADANGAN PEMBANGUNAN 'PUSAT KECERMERLANGAN LEMBAGA GETAH MALAYSIA (RRIM CENTRE)' DI ATAS LOT 481, MUKIM SG. BULOH DAERAH PETALING, SELANGOR DARUL EHSAN.

RRIM CENTRE

UNTUK TETUAN : LEMBAGA GETAH MALAYSIA

|                |              |
|----------------|--------------|
| skala          | As indicated |
| tarikh         | 15/12/15     |
| projek arkitek |              |
| dilukis oleh   |              |
| disemak oleh   |              |
| rujukan CAD    |              |


TAJUK LUKISAN :

**A4 - ADVANCE IMAGING**

-PELAN TINGKAT BAWAH

|                        |      |
|------------------------|------|
| NO. LUKISAN            | REV. |
| C/AL1401/LGM/COE/A4-01 | A    |

CONSTRUCTION DRAWING

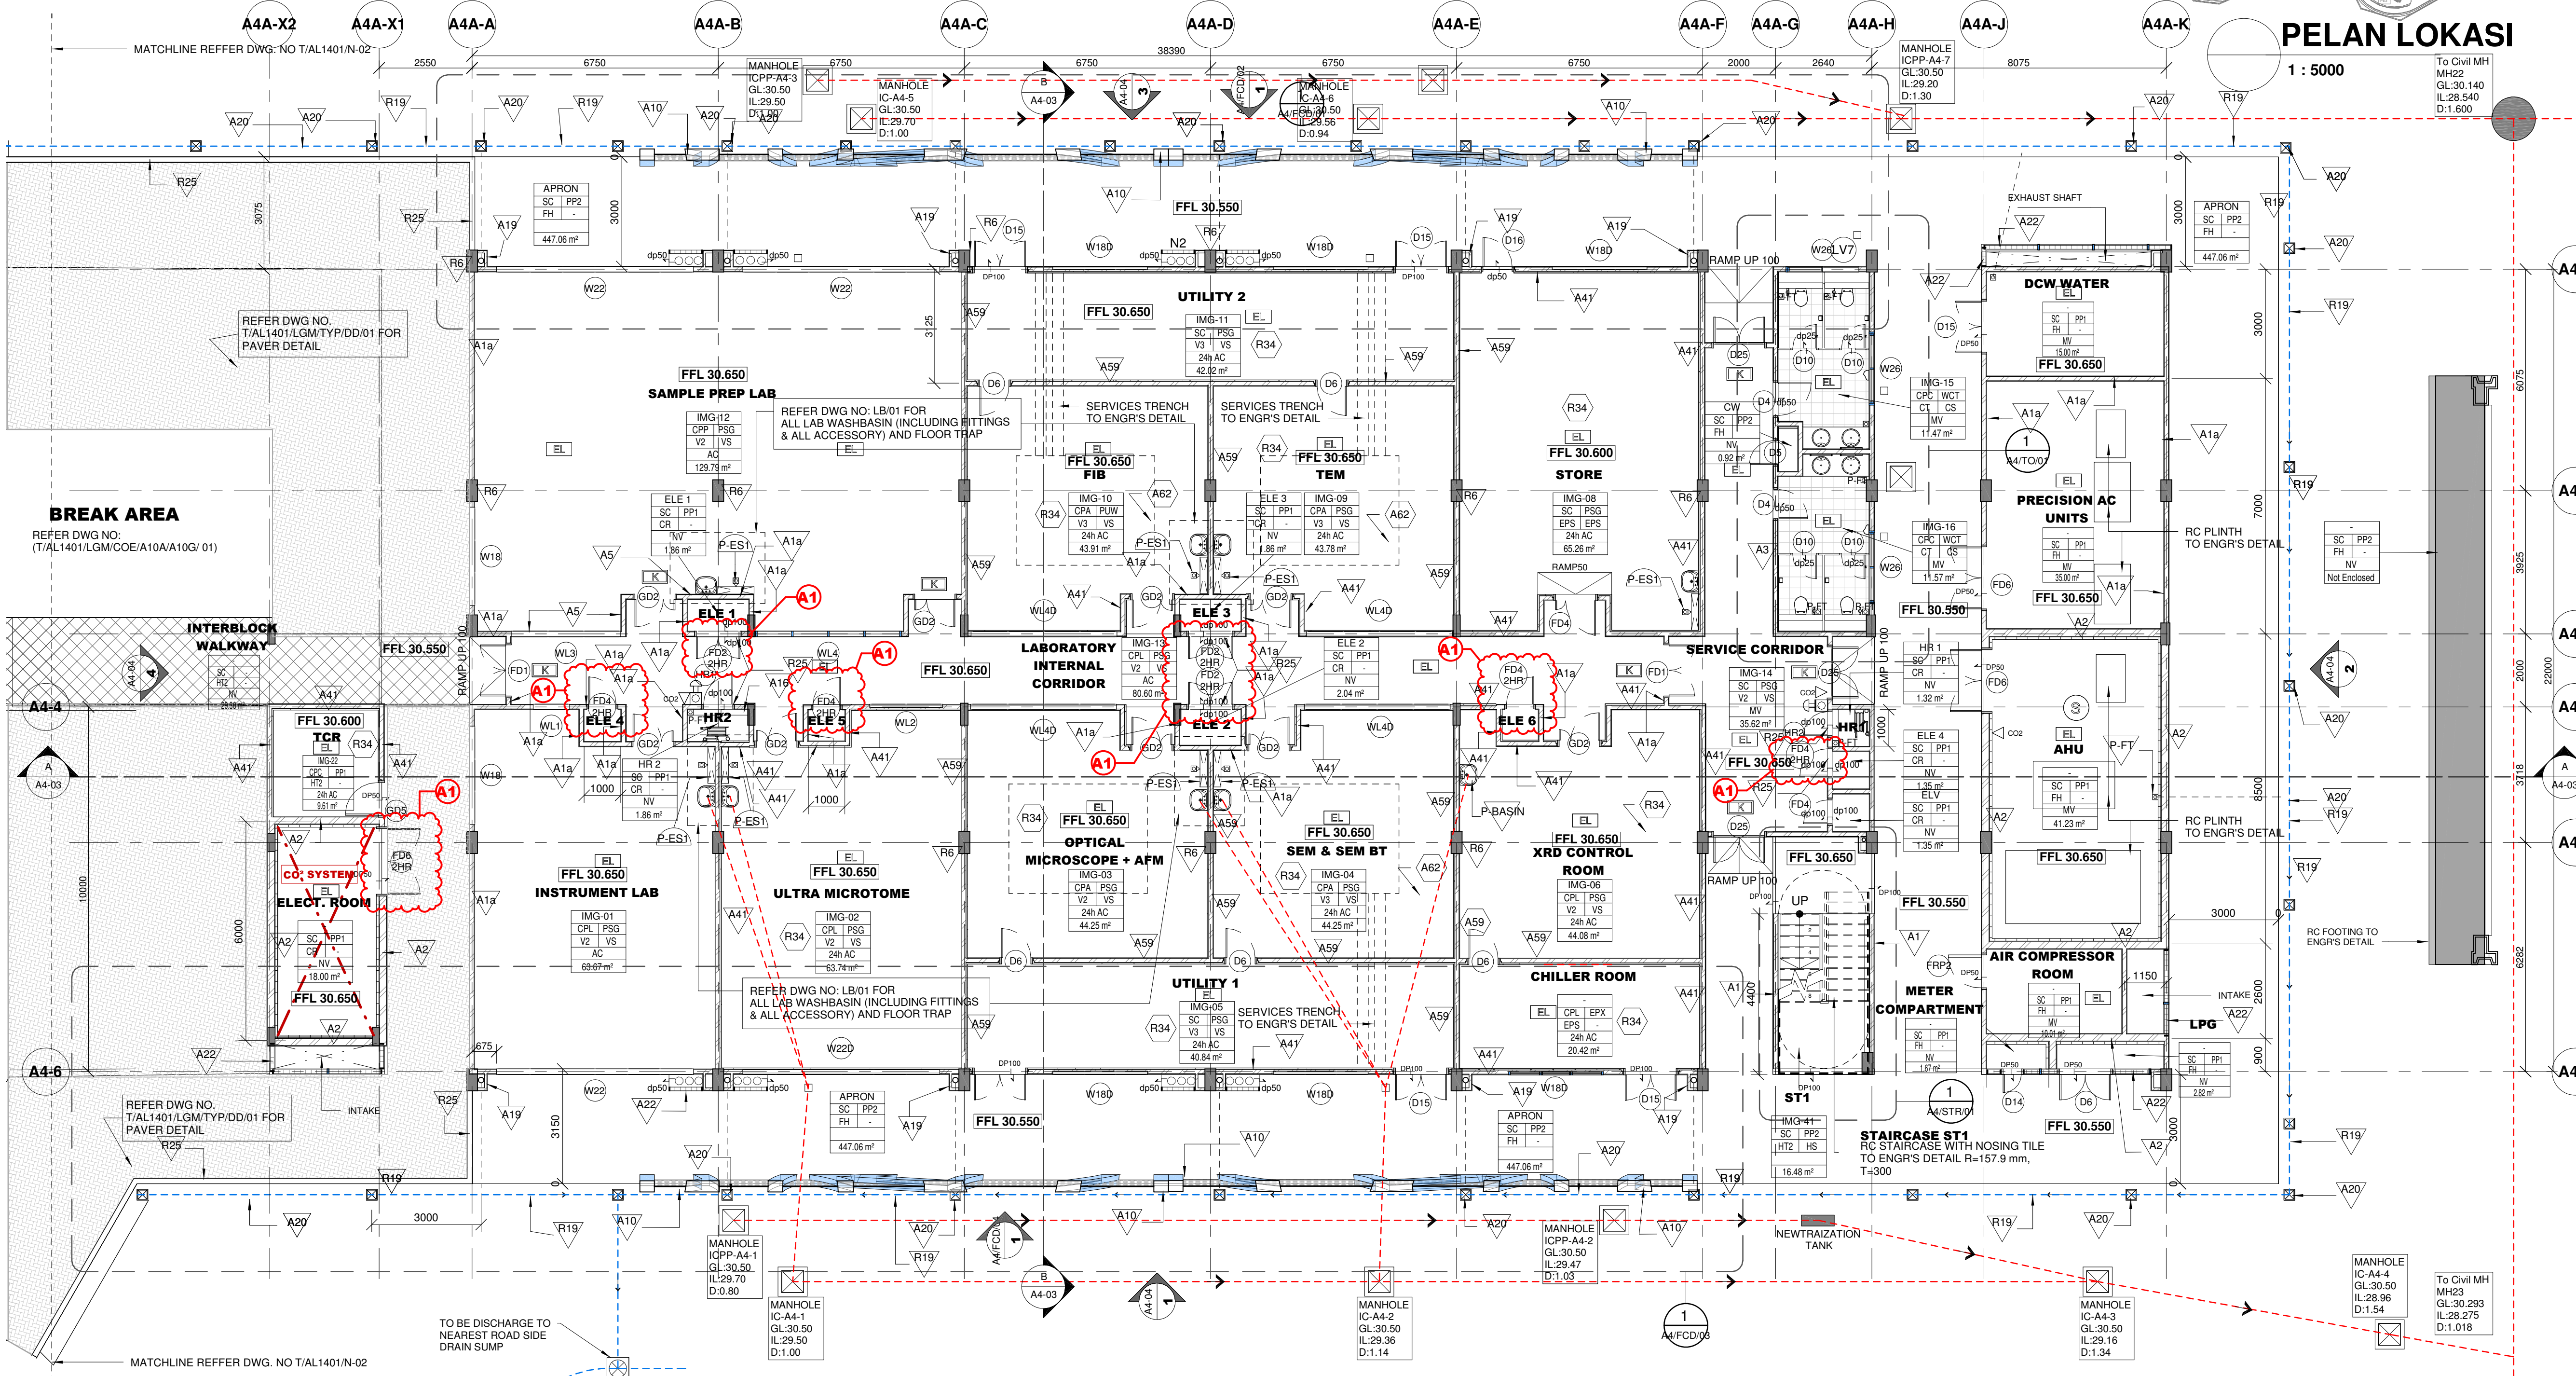

1 PELAN TINGKAT BAWAH

A4-01 1 : 100

L.A ARCHITECT

15/12/15

CONSTRUCTION DRAWING



THIS DRAWING IS COPYRIGHT. CONTRACTORS MUST CHECK ALL DIMENSIONS ON SITE. ONLY FIGURED DIMENSIONS ARE TO BE WORKED FROM. ANY DISCREPANCIES MUST BE REPORTED IMMEDIATELY TO THE ARCHITECT BEFORE PROCEEDING.

2. FOR ALL SPECIALISTS/MANUF'S WORK, THE DRAWINGS PREPARED FOR THIS DOCUMENT REFLECT ONLY THE AESTHETIC APPEARANCE OF THE RELEVANT PORTION OF WORK. THE CONTRACTOR IS REQUIRED TO SUBMIT SHOP DRAWINGS WHICH CLEARLY DEFINE AND INDICATE THE EXACT METHOD OF FABRICATION OF THE RELEVANT WORKS FOR APPROVAL. THE SHOP DRAWINGS INCLUSIVE OF DESIGN LOAD CALCULATION COVERING ALL STRUCTURAL DESIGN FACTORS FOR EXAMPLE BUT NOT LIMITED TO STRUCTURAL STRENGTH, DEFLECTION, LOADING ETC. ENDORSED BY PROFESSIONAL ENGINEER, IS TO BE SUBMITTED TO THE C&S ENGINEER FOR THEIR APPROVAL. CONTRACTOR SHALL BE RESPONSIBLE FOR THE STRUCTURAL INTEGRITY, FUNCTIONALITY & WATER TIGHTNESS OF ANY JOINT DETAIL

| No. | Date | Description           |
|-----|------|-----------------------|
| A   |      | A1 - Change door type |
|     |      |                       |
|     |      |                       |
TANDATANGAN ARKITEK

**RRIM CENTRE**  
UNTUK TETUAN :  
LEMBAGA GETAH MALAYSIA

TAJUK LUKISAN :

**A1. ADVANCE IMAGING**

-PELAN TINGKAT TANGKI AIR

# CONSTRUCTION DRAWING



**L.A ARCHITECT**


**15/12/15**

**CONSTRUCTION  
DRAWING**









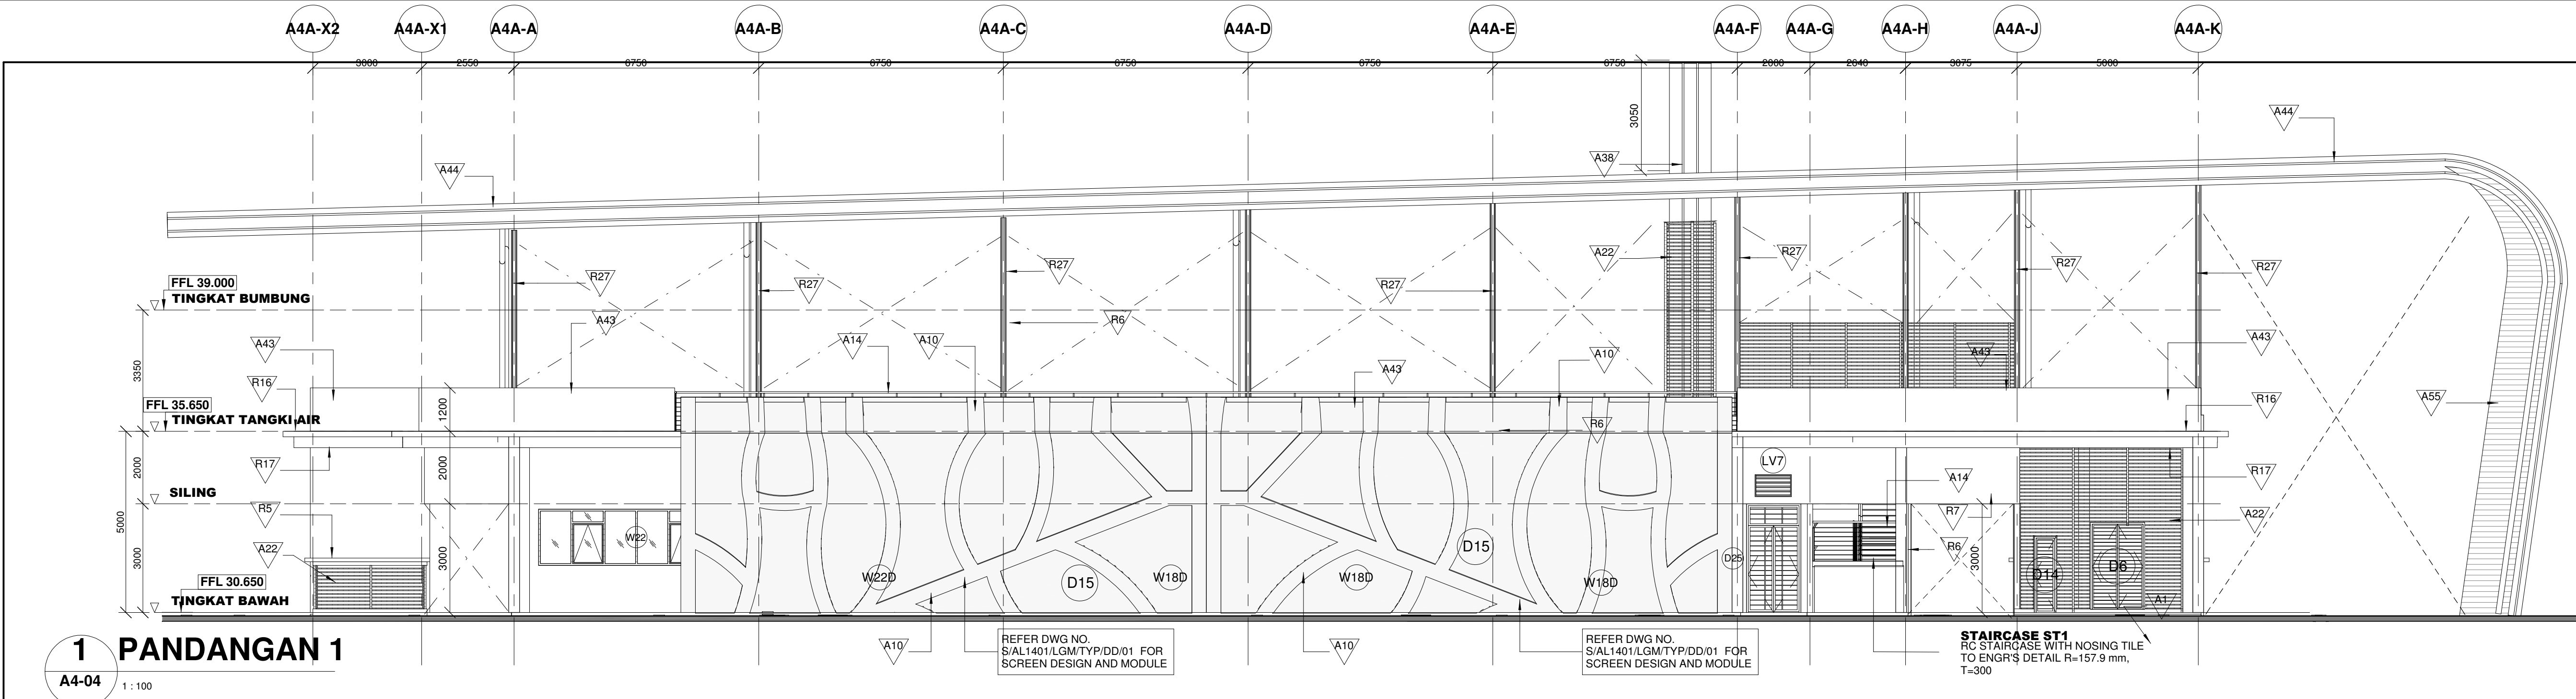


**1 PANDANGAN 1**  
A4-04 1 : 100

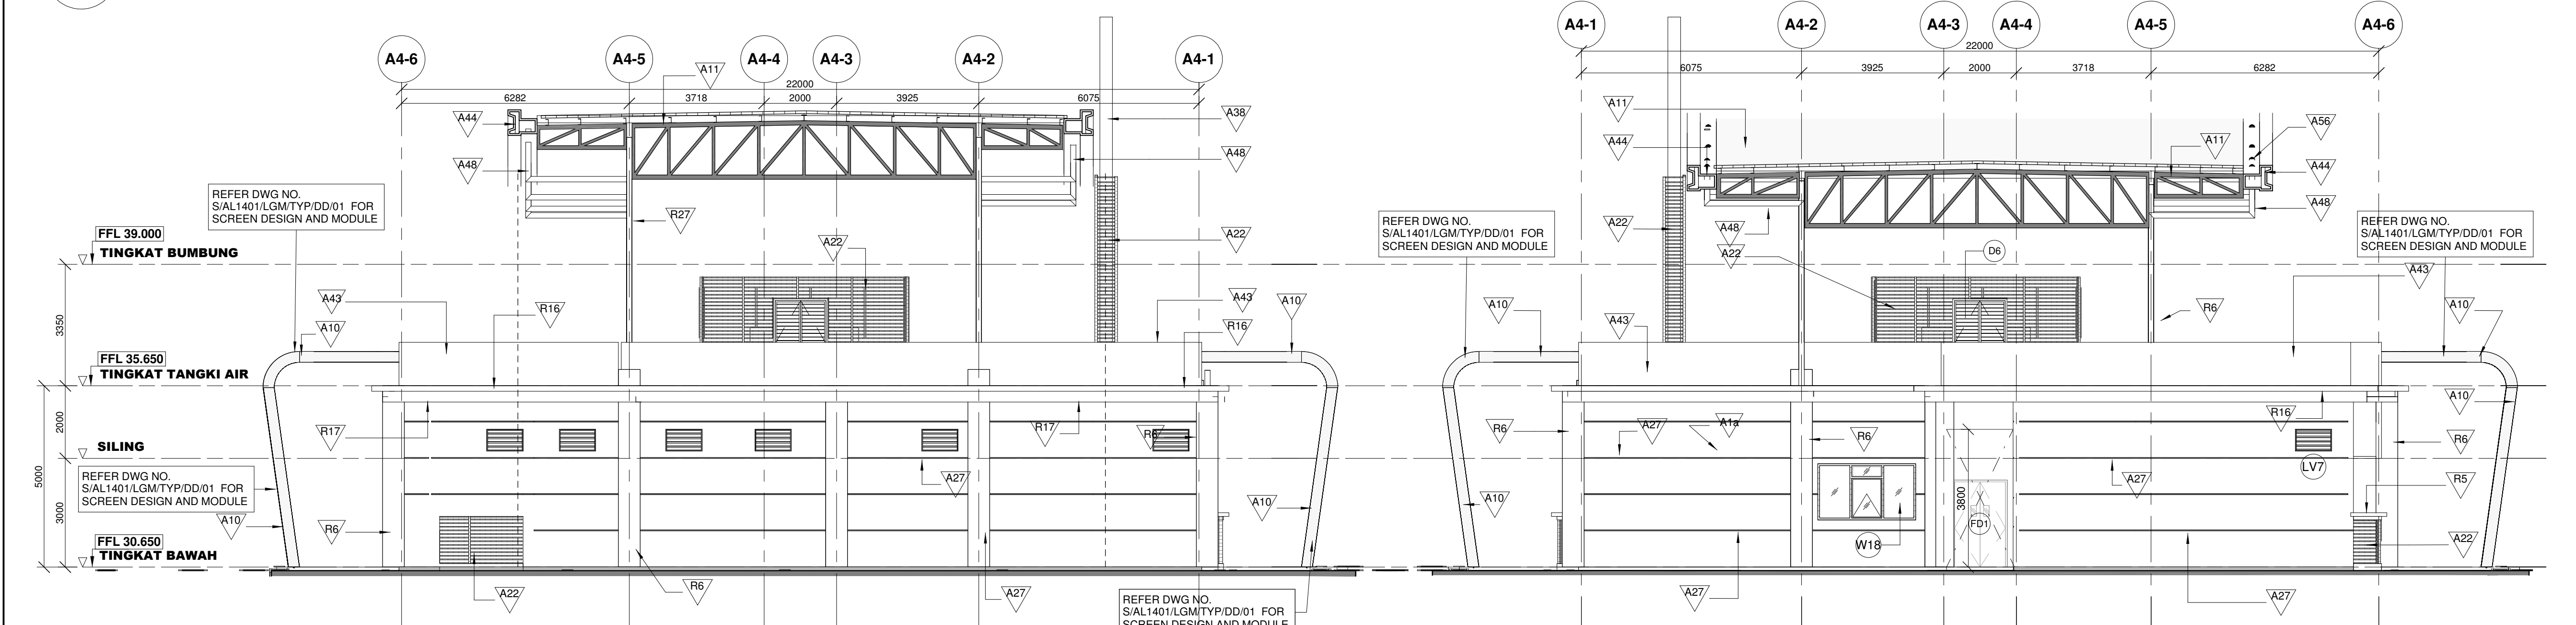

**2 PANDANGAN 2**  
A4-04 1 : 100

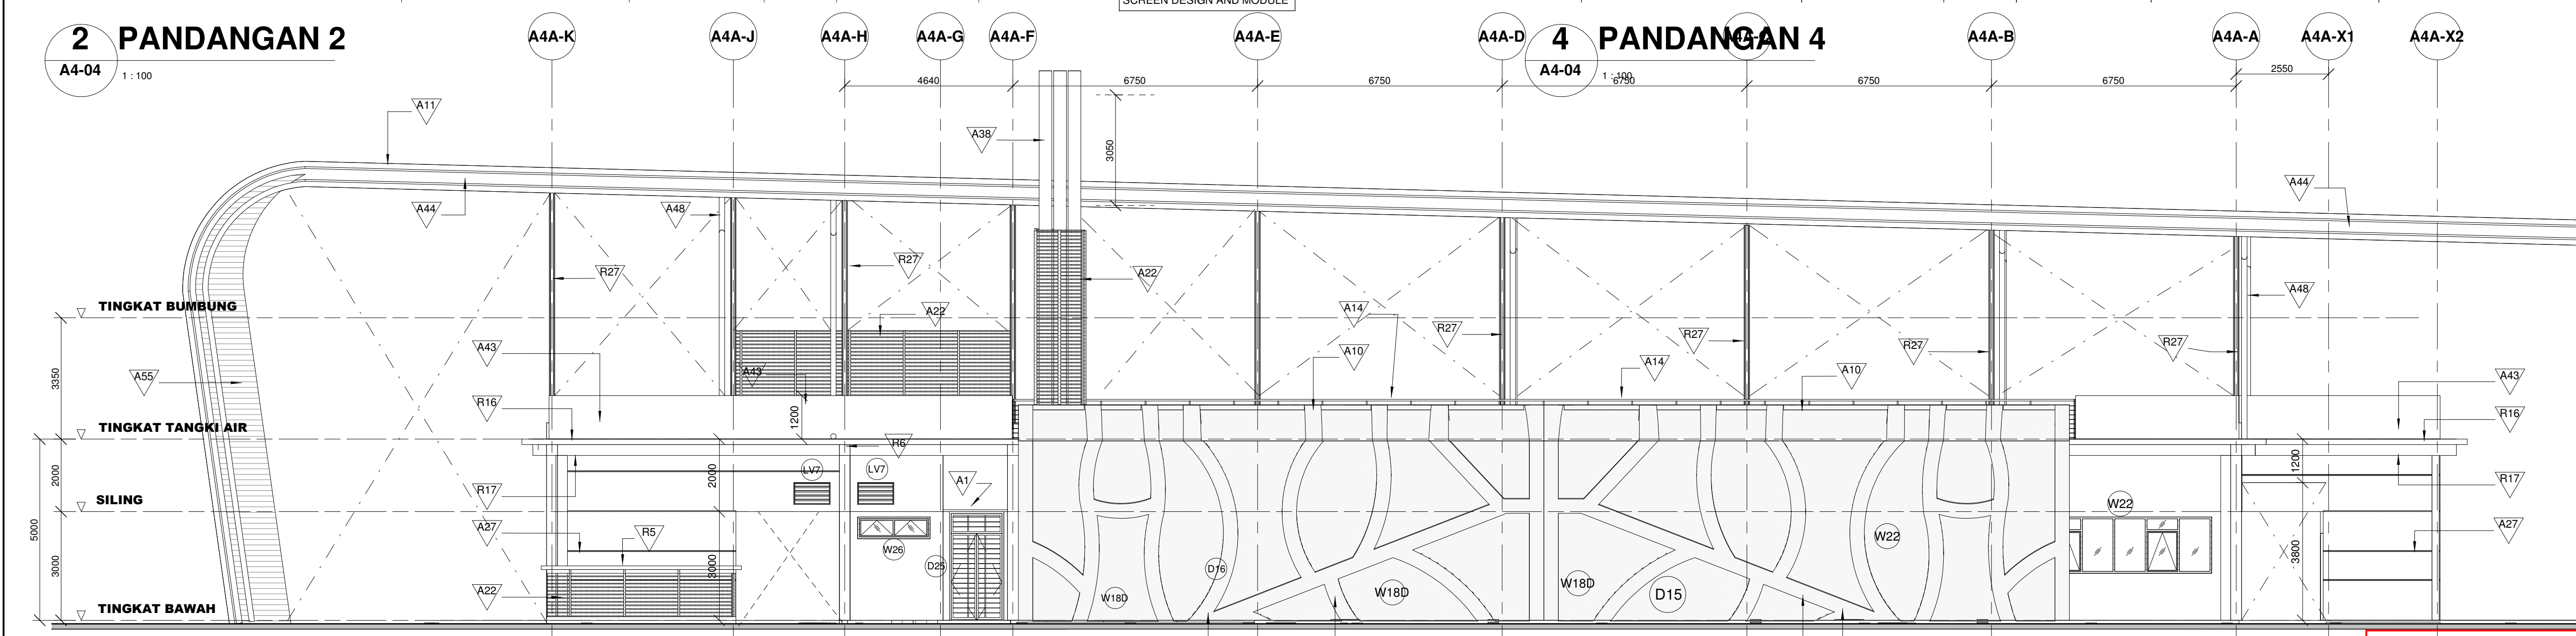

**3 PANDANGAN 3**  
A4-04 1 : 100

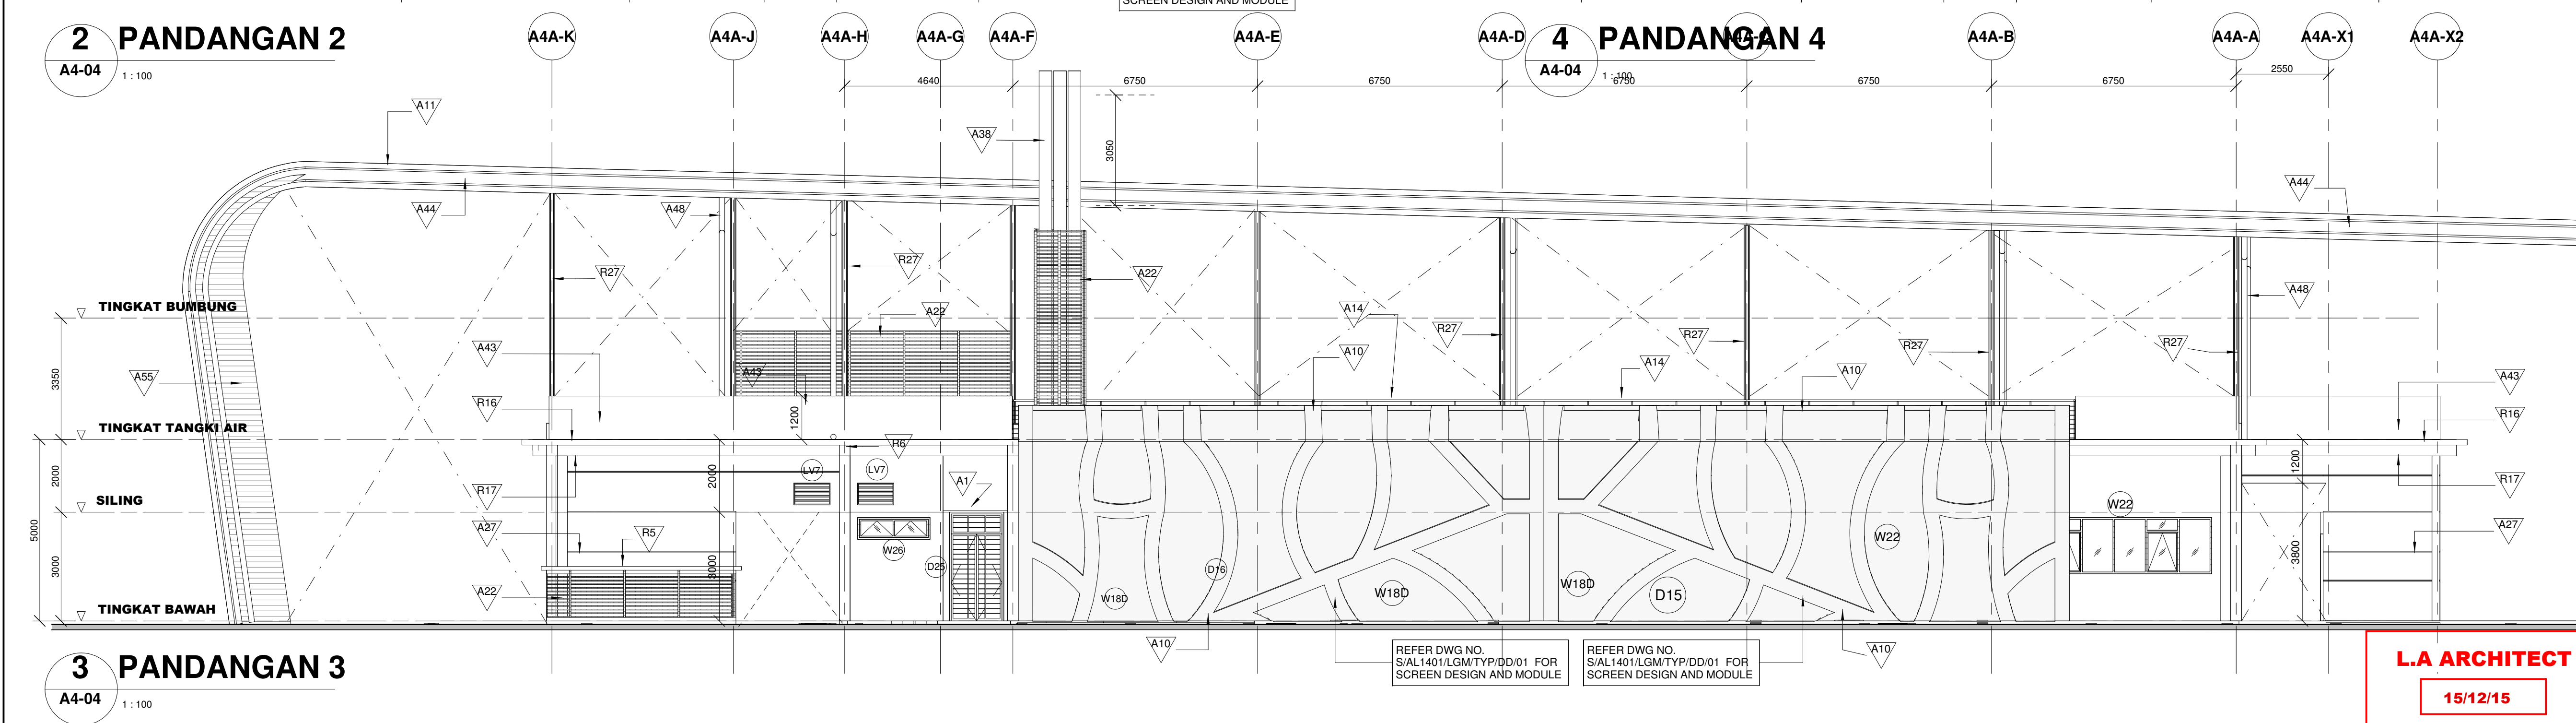

**4 PANDANGAN 4**  
A4-04 1 : 100

NOTES

1. THIS DRAWING IS COPYRIGHT. CONTRACTORS MUST CHECK ALL DIMENSIONS ON SITE. ONLY FIGURED DIMENSIONS ARE TO BE WORKED FROM. ANY DISCREPANCIES MUST BE REPORTED IMMEDIATELY TO THE ARCHITECT BEFORE PROCEEDING.

2. FOR ALL SPECIALISTS/MANUF'S WORK, THE DRAWINGS PREPARED FOR THIS DOCUMENT REFLECT ONLY THE AESTHETIC APPEARANCE OF THE RELEVANT PORTION OF WORK. THE CONTRACTOR IS REQUIRED TO SUBMIT SHOP DRAWINGS WHICH CLEARLY DEFINE AND INDICATE THE DETAILING AND METHOD OF FIXING OF THE RELEVANT WORKS FOR APPROVAL. THE SHOP DRAWINGS INCLUSIVE OF DESIGN LOAD CALCULATION COVERING ALL STRUCTURAL DESIGN FACTORS, FOR EXAMPLE BUT NOT LIMITED TO STRUCTURAL STRENGTH, DEFLECTION, LOADING ETC, ENDORSED BY PROFESSIONAL ENGINEER, IS TO BE SUBMITTED TO THE CAS ENGINEER FOR THEIR APPROVAL. CONTRACTOR SHALL BE FULLY RESPONSIBLE FOR THE STRUCTURAL INTEGRITY, FUNCTIONALITY & WATER TIGHTNESS OF ANY JOINT DETAIL.

3. WORKMANSHIP QUALITY AT SITE.

3. CONTRACTOR TO ALSO REFER & CONSTRUCT AS PER THE GENERAL BUILDING NOTES'

| No. | Date | Description |
|-----|------|-------------|
|     |      |             |
|     |      |             |
PEMILIK

RAKAN PELAKSANA PROJEK

TANDATANGAN ARKITEK

PROJEK

CADANGAN PEMBANGUNAN 'PUSAT KECEMERLANGAN LEMBAGA GETAH MALAYSIA (RRIM CENTRE)' DI ATAS LOT 481, MUKIM SG. BULOH DAERAH PETALING, SELANGOR DARUL EHSAN.

**RRIM CENTRE**

UNTUK TUTUAN : LEMBAGA GETAH MALAYSIA

|                |          |
|----------------|----------|
| skala          | 1 : 100  |
| tarikh         | 15/12/15 |
| projek arkitek |          |
| dilukis oleh   |          |
| disemak oleh   |          |
| rujukan CAD    |          |

TAJUK LUKISAN : **A4 - ADVANCE IMAGING**

-PANDANGAN 1, 2, 3 & 4

|                             |      |
|-----------------------------|------|
| NO. LUKISAN                 | REV. |
| C/AL1401/LGM/COE/ A4-04     |      |
| <b>CONSTRUCTION DRAWING</b> |      |

**L.A ARCHITECT**  
15/12/15  
**CONSTRUCTION DRAWING**