



NOTES

1 THIS DRAWING IS COPYRIGHT. CONTRACTORS MUST CHECK ALL DIMENSIONS ON SITE. ONLY FIGURED DIMENSIONS ARE TO BE WORKED FROM. DISCREPANCIES MUST BE REPORTED IMMEDIATELY TO THE ARCHITECT BEFORE PROCEEDING.

2 FOR ALL SPECIALISTS'MAN'S WORK, THE DRAWINGS PREPARED FOR THIS DOCUMENT REFLECT ONLY THE AESTHETIC APPEARANCE OF THE RELEVANT PARTS OF WORK. CONTRACTORS ARE TO BE RESPONSIBLE TO SUBMIT SHOP DRAWINGS WHICH CLEARLY DEFINE AND INDICATE THE DETAILING AND METHOD OF FIXING OF THE RELEVANT WORKS FOR APPROVAL. THE SHOP DRAWINGS INCLUDE OF REASON LOAD CALCULATION COVERING ALL STRUCTURAL DESIGN FACTORS FOR EXAMPLE, BUT NOT LIMITED TO, BUT NOT LIMITED TO, BUT NOT LIMITED TO, LOADING ETC ENCLOSED BY PROFESSIONAL ENGINEER. IS TO BE SUBMITTED TO THE C&S ENGINEER FOR THEIR APPROVAL.

3 CONTRACTORS SHALL BE FULLY RESPONSIBLE FOR THE STRUCTURAL INTEGRITY, FUNCTIONALITY & WATER TIGHTNESS OF ANY JOINT DETAIL.

[illegible]

TANDATANGAN ARKITEK

JURUTERA PERUNDING STRUKTUR & AWAM:

JURUTERA PERUNDING MEKANIKAL & ELEKTRIKAL:

PROJEK
CADANGAN PEMBANGUNAN 'PUSAT KECEMERLANGAN
LEMBAGA GETAH MALAYSIA (RRIM CENTRE)'
YANG MENGANDUNGI :

1. 20 BUAH BANGUNAN KAMAR PELABEJA 1-4 TINGKAT (A1-A20)
2. 1 BUAH BANGUNAN "GLASS HOUSE" 1 TINGKAT (A21-A25)
3. 2 BUAH BANGUNAN RUMAH SAMPAH 1 TINGKAT (A26, A27 & A31)
4. 1 BUAH BANGUNAN PUSAT KEMUDAHAN DAN PAMERAN 4 TINGKAT & 1 TINGKAT BESMAN (A28)
5. 1 BUAH BANGUNAN PUSAT UTILITI 1 TINGKAT & 1 TINGKAT MEZZANIN (A29)
6. 1 BUAH BANGUNAN PENCAWANG UTAMA 1 TINGKAT (A30)
7. 3 BUAH BANGUNAN PENCAWANG ELEKTRIK 1 TINGKAT (PE1-PE3)
8. 1 BUAH BANGUNAN KANTIN 1 TINGKAT (A32)
12. 20 BUAH BANGUNAN KOSKOK SOKONGAN PENTADBIRAN (A2a-d / A10a-A10h)
10. 2 BUAH BANGUNAN PONDOK PENGAWAL 1 TINGKAT
11. TEMPAT LETAK KERETA BERBUMBUNG
12. LALUAN PEJALAN KAKI BERBUMBUNG

DI ATAS SEBAHAGIAN LOT 50830 (LOT LAMA LOT 481) ,
PERSIARAN CAKRAWALA, SEKSYEN U4, 40150 SHAH ALAM,
SELANGOR DARUL EHSAN.

**UNTUK TETUAN :
LEMBAGA GETAH MALAYSIA**

skala	As indicated
tarikh	25/07/16
projek arkitek	ZAMRI & LUTFI
dilukis oleh	Mohd Azmi
disemak oleh	RAZAK / ZARINA
rujukan CAD	

TAJUK LUKISAN :

A4 - ADVANCE IMAGING



-PELAN TINGKAT BAWAH

NO. LUKISAN
S/AL1401/LGM/COE/A4/ 01

SUBMISSION DRAWING



JADUAL PENCAHAYAAN & PENGUDARAAN						
LUAS KAWASAN		PENCAHAYAAN & PENGUDARAAN				
Name	Area	Required (m2)	Provided (m2)	Required (No)	Provided (No)	VERIFICATION

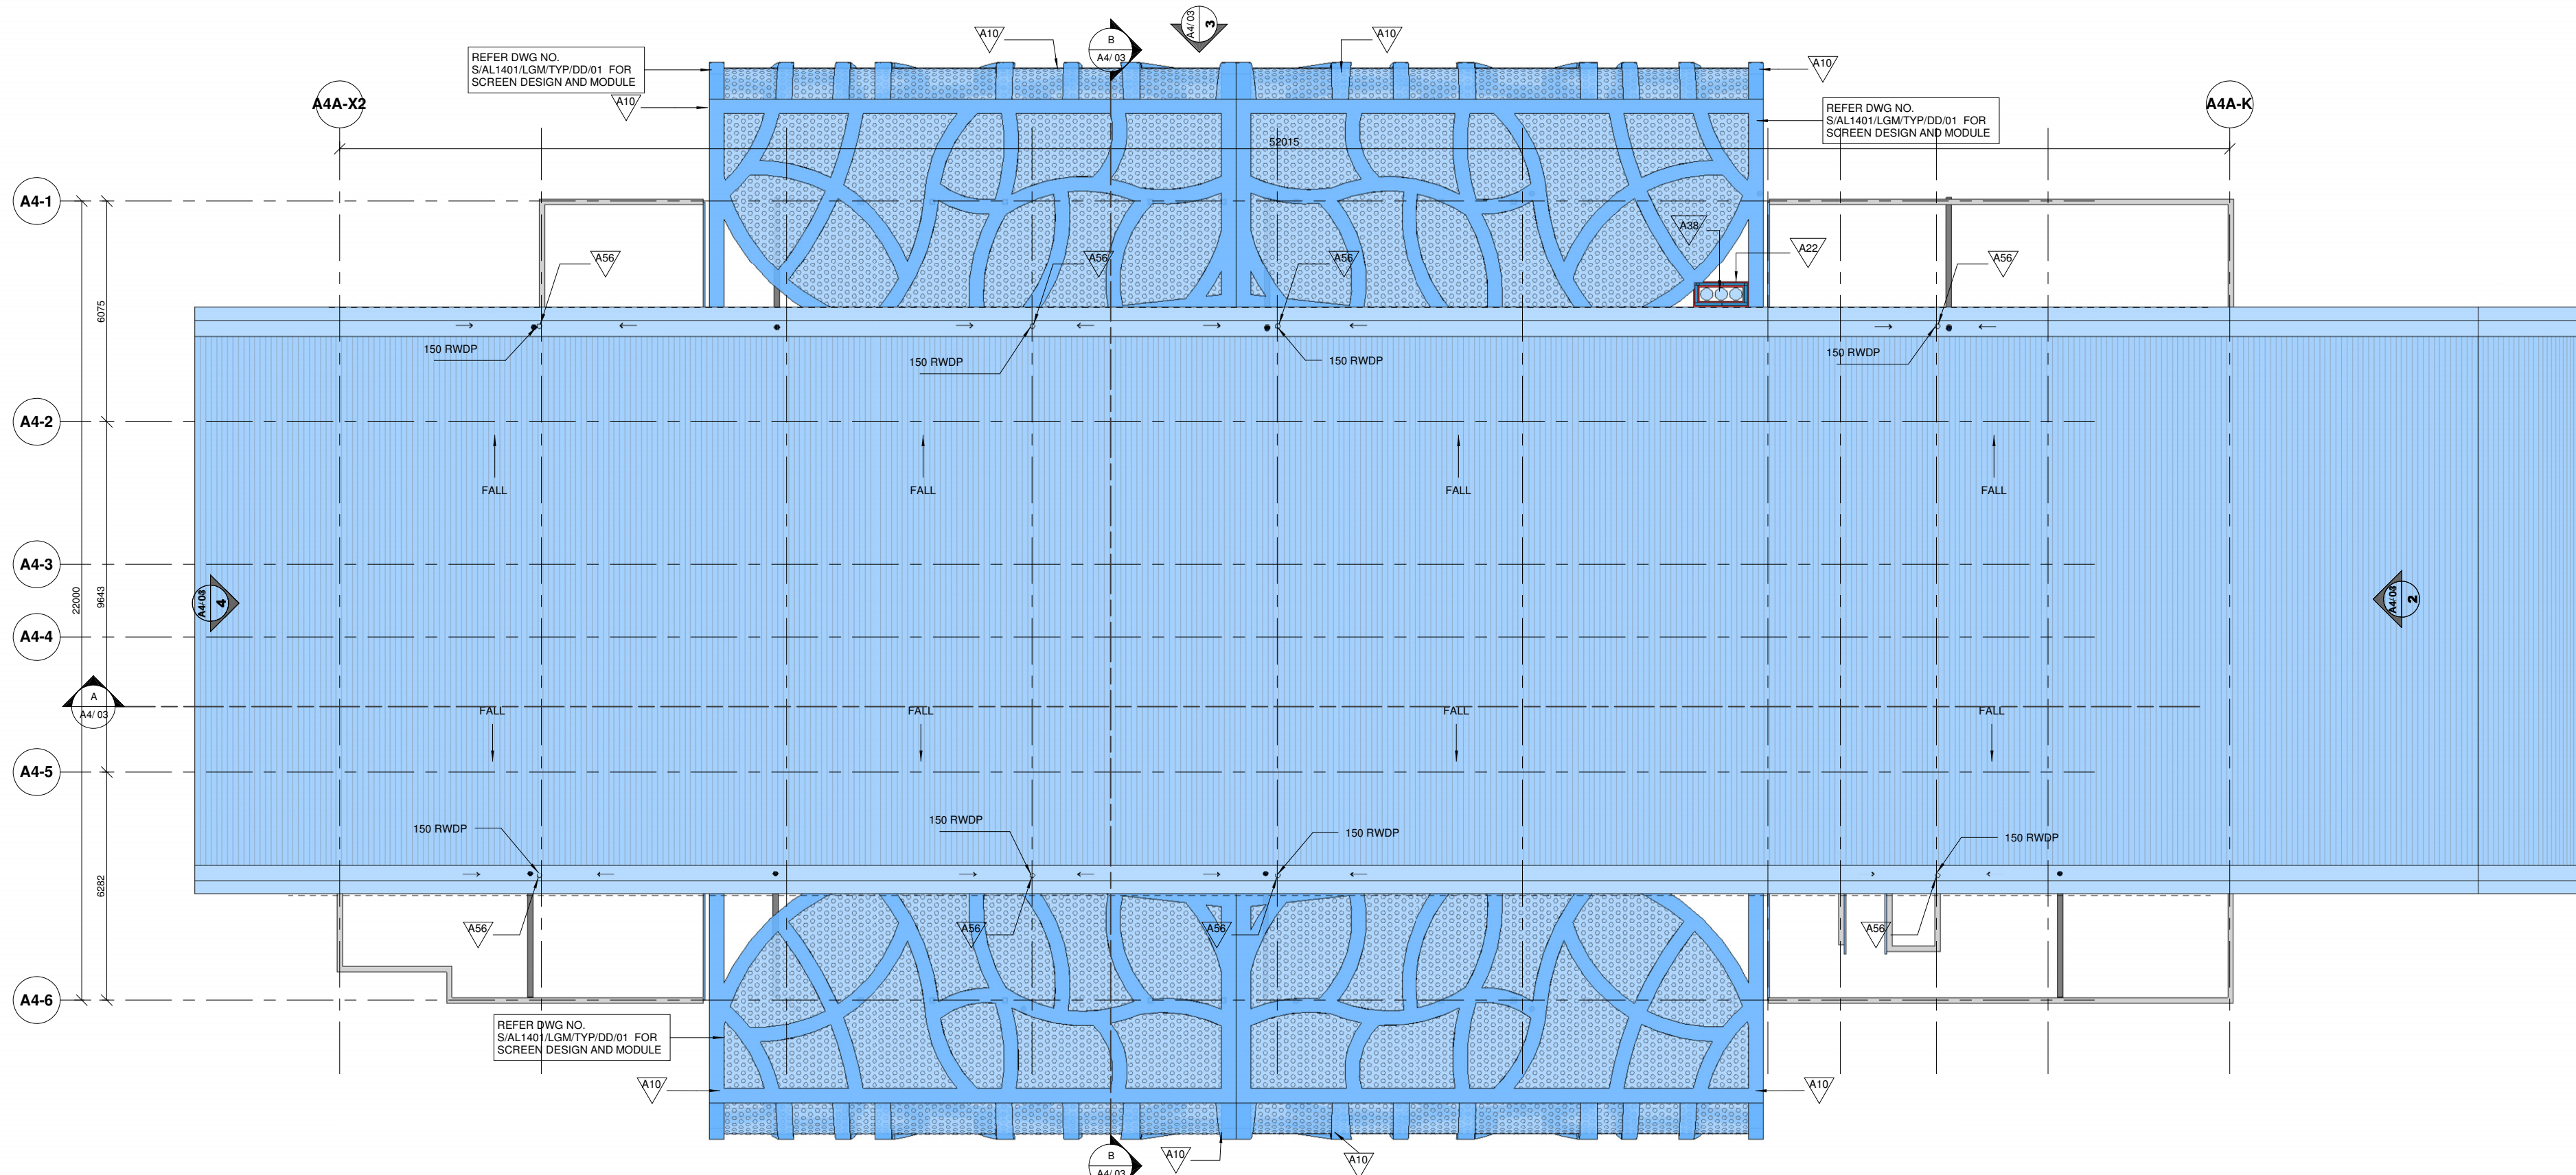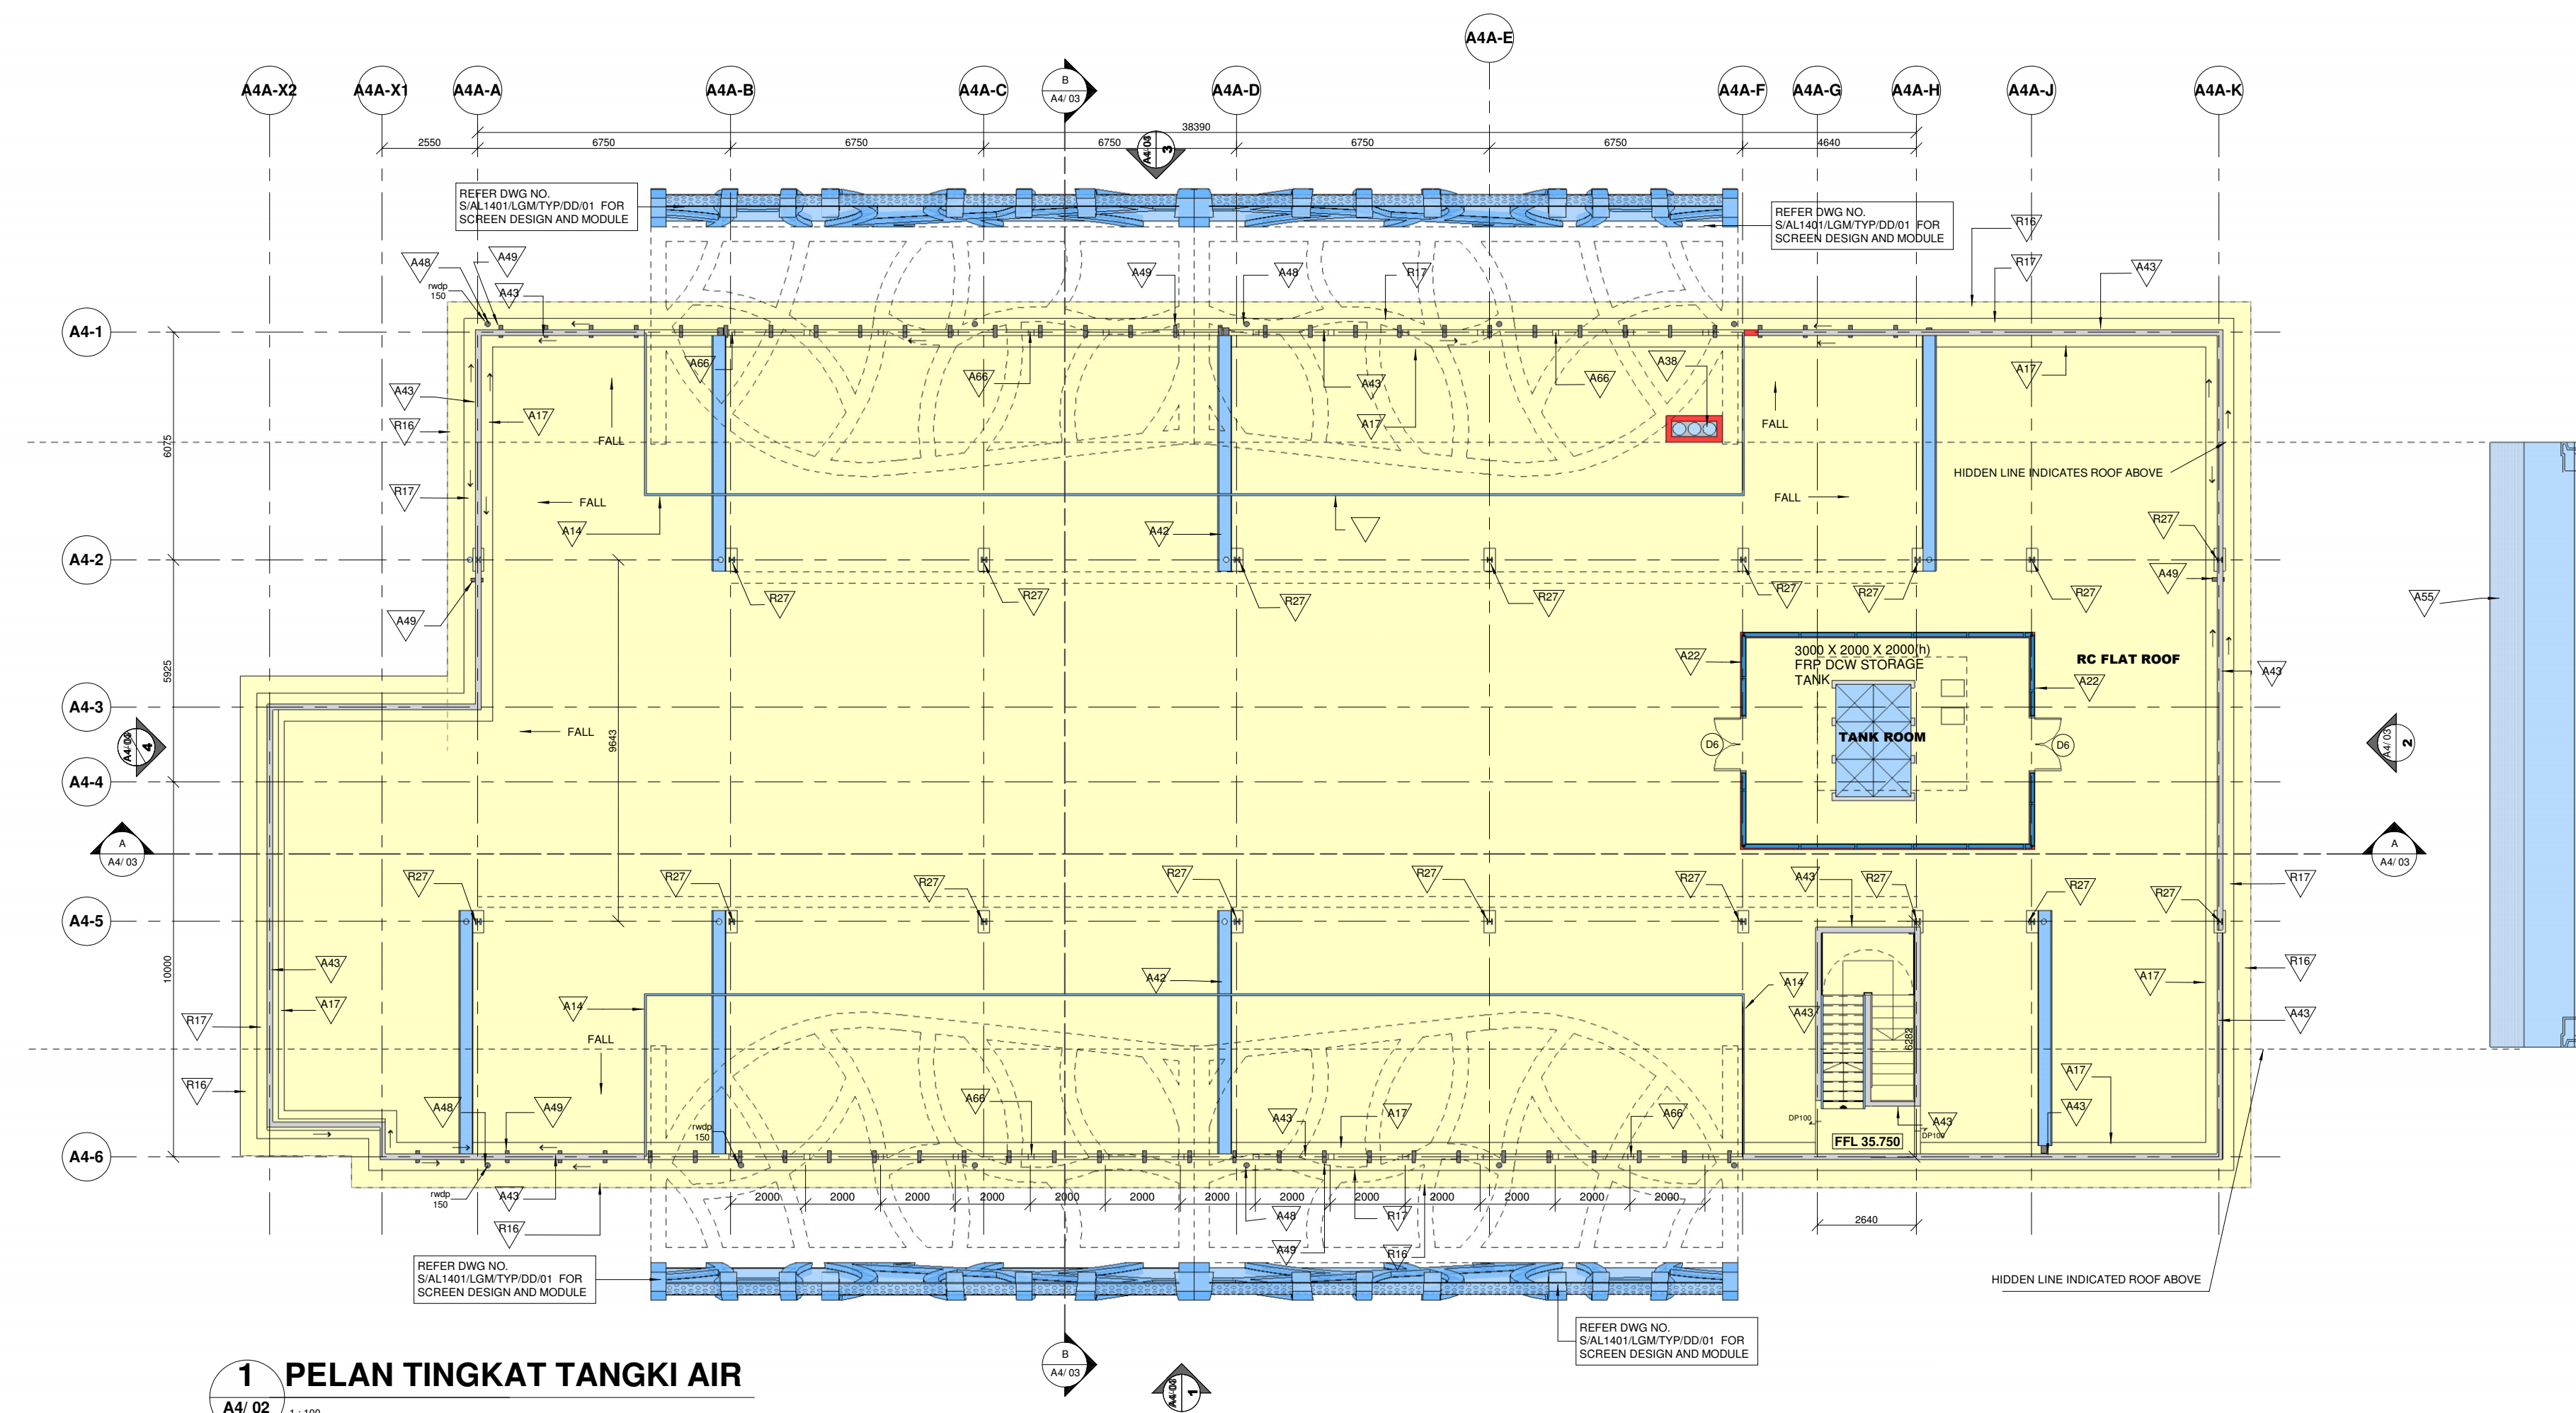[illegible]

No. Pelan Lulus:

MBSA/BGN/BB/600-1(PS)/SEK:U4/ - 2016

NOTES

1. THIS DRAWING IS COPYRIGHT. CONTRACTORS MUST CHECK ALL DIMENSIONS ON SITE. ONLY FIGURED DIMENSIONS ARE TO BE WORKED FROM. ANY DISCREPANCIES MUST BE REPORTED IMMEDIATELY TO THE

3. CONTRACTOR TO ALSO REFER 'GENERAL BUILDING NOTES'		
No.	Trade	Division

No.	Tarikh	Pindaan

PEMILIK	
---------	--

RAKAN PELAKSANA PROJEK

TANDATANGAN ARKITEK

JURUTERA PERUNDING STRUKTUR & AWAM:

JURUTERA PERUNDING MEKANIKAL & ELEKTRIKAL:

PROJEK
CADANGAN PEMBANGUNAN 'PUSAT KECEMERLANGAN
LEMBAGA GETAH MALAYSIA (RRIM CENTRE)
YANG MENGANDUNGI :

1. 20 BUAH BANGUNAN MAKMAL PELBAGAI 14 TINGKAT (A1-A20)
2. 1 BUAH BANGUNAN "GLASS HOUSE" 1 TINGKAT (A21-A25)
3. 3 BUAH BANGUNAN RUMAH SAMPAH 1 TINGKAT (A26, A27 & A31)
4. 1 BUAH BANGUNAN PUSAT KEMUDAHAN DAN PAMERAN 4 TINGKAT (A28 & 1 TINGKAT BESMAN A29)
5. 1 BUAH BANGUNAN PUSAT UTILITI 1 TINGKAT & 1 TINGKAT MEZZANIN (A29)
6. 1 BUAH BANGUNAN PENCAWANG UTAMA 1 TINGKAT (A30)
7. 3 BUAH BANGUNAN PENCAWANG ELEKTRIK 1 TINGKAT (A30-32)
8. 1 BUAH BANGUNAN KANTIN 1 TINGKAT (A32)
9. 12 BUAH BANGUNAN KIOSK SOKONGAN PENTADBIRAN (A29-d / A10a-A10h)
10. 2 BUAH BANGUNAN PONDOK PENGAVAL 1 TINGKAT
11. TEMPAT ATAK KERETA BERBUMBUNG
12. LALUAN PEJALAN Kaki BERBUMBUNG

DI ATAS SEBAHAGIAN LOT 50830 (LOT LAMA LOT 481) ,
PERSIARAN CAKRAWALA, SEKSYEN U4, 40150 SHAH ALAM,
SELANGOR DARUL EHSAN.

UNTUK TETUAN :
LEMBAGA GETAH MALAYSIA


skala	1 : 100
tarikh	25/07/16
projek arkitek	ZAMRI & LUTFI
dilukis oleh	Mohd Azmi
disemak oleh	RAZAK / ZARINA

TAJUK LUKISAN :	
-----------------	--

- PELAN TINGKAT TANGKI AIR
- PELAN BUMBUNG


NO. LUKISAN
S/AL1401/LGM/COE/A4/ 02

SUBMISSION DRAWING

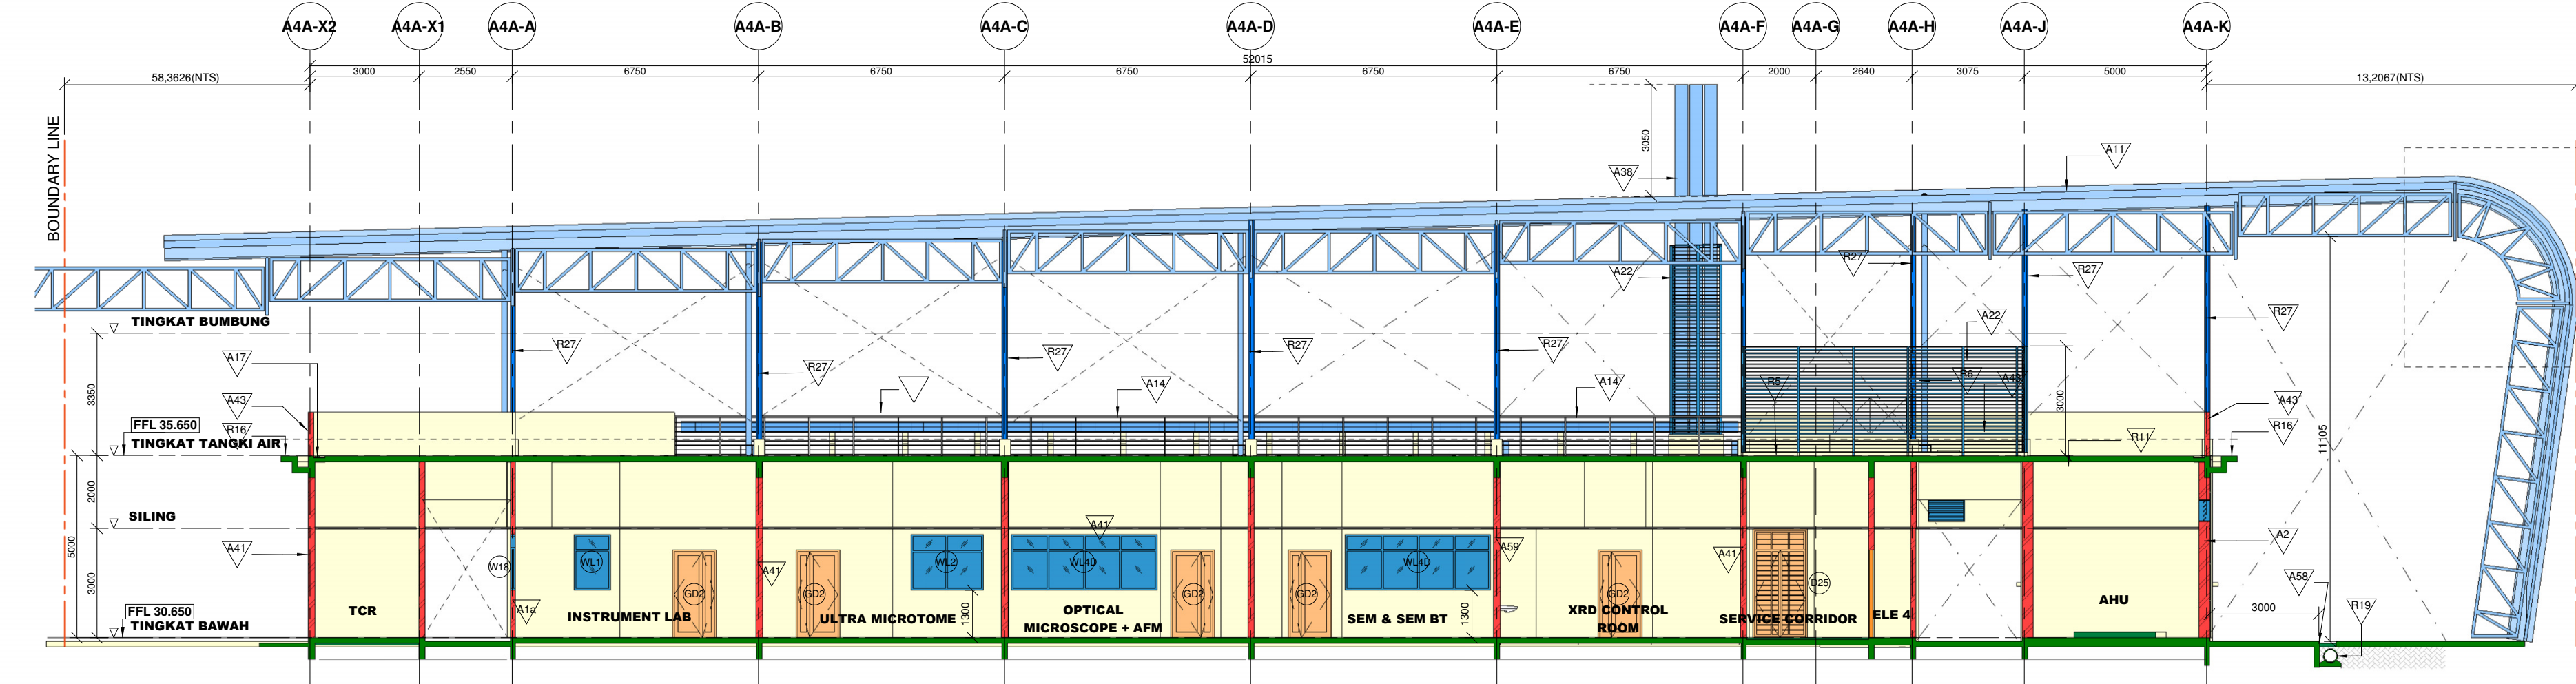


A KERATAN A-A

A4/ 03 1:100

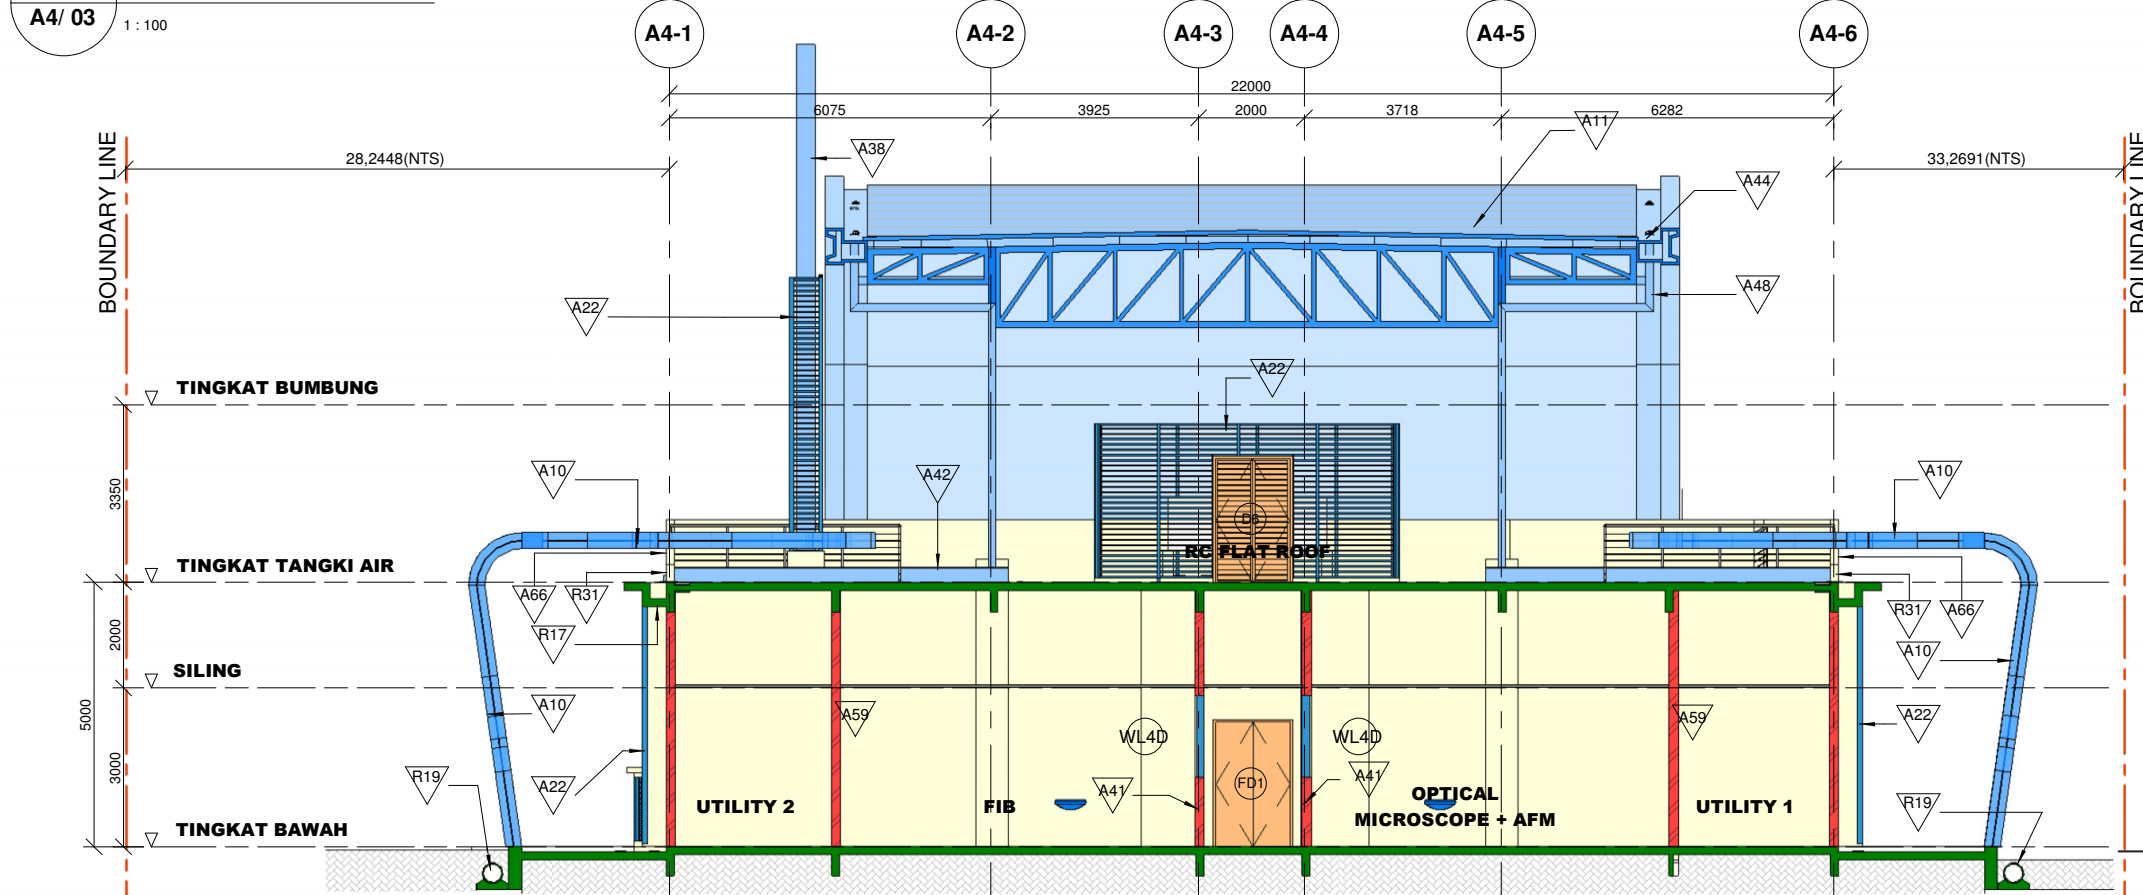


B KERATAN B-B

A4/ 03 1:100

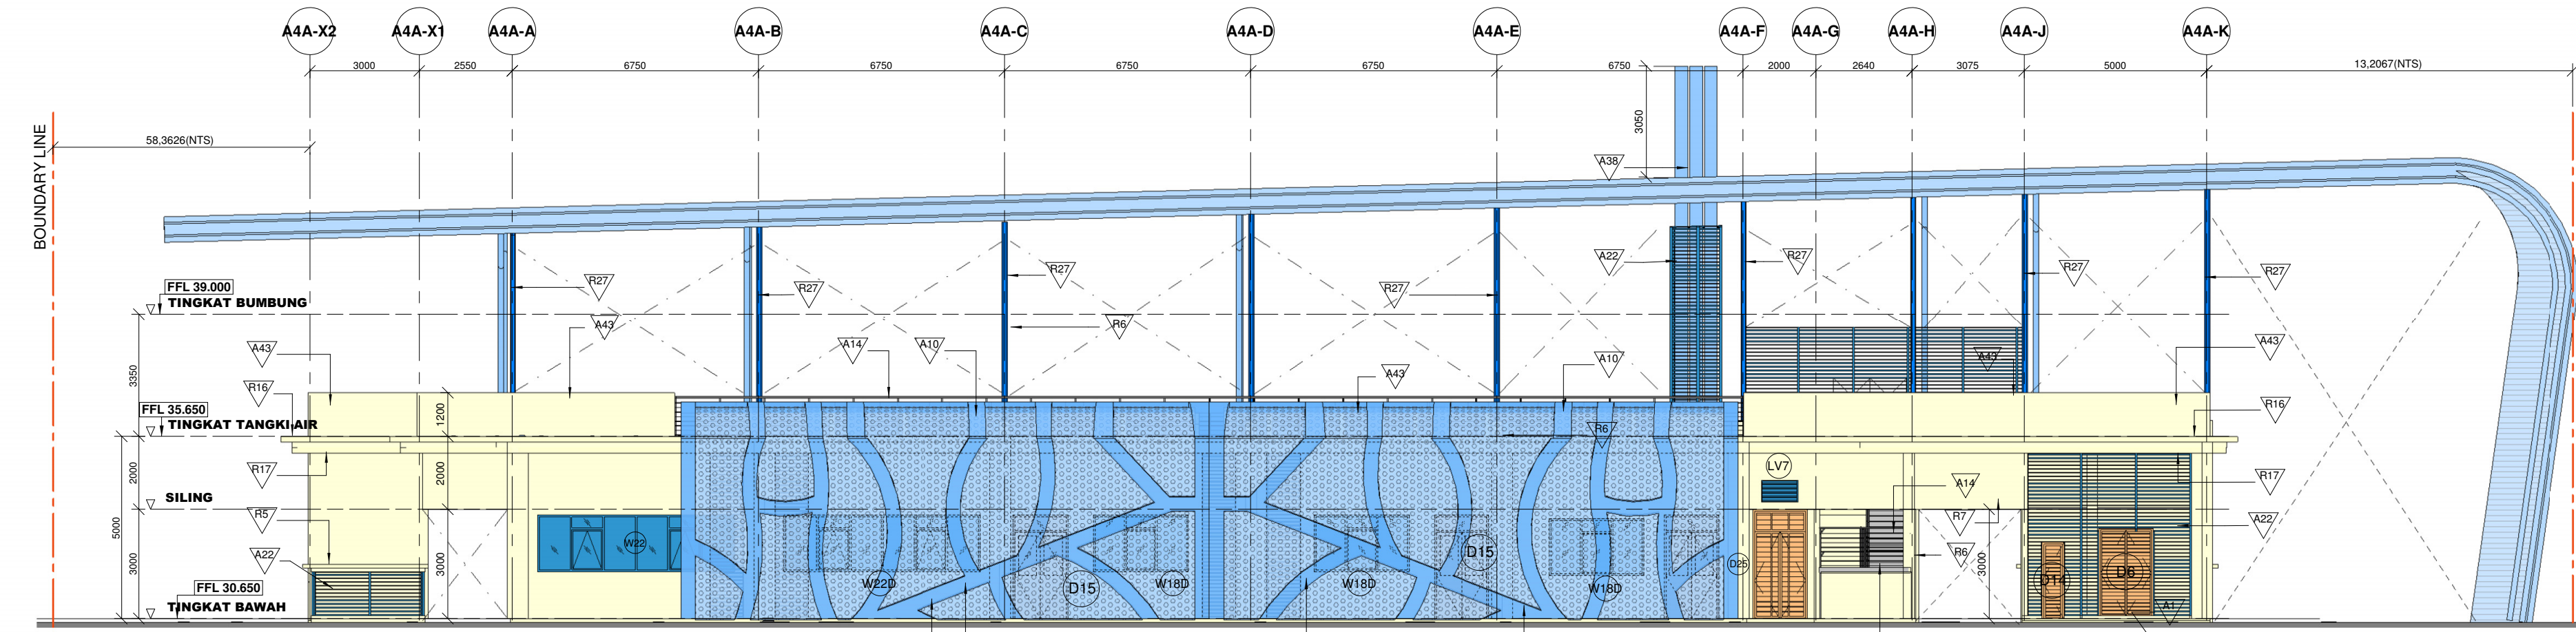


1 PANDANGAN 1

A4/ 03 1:100

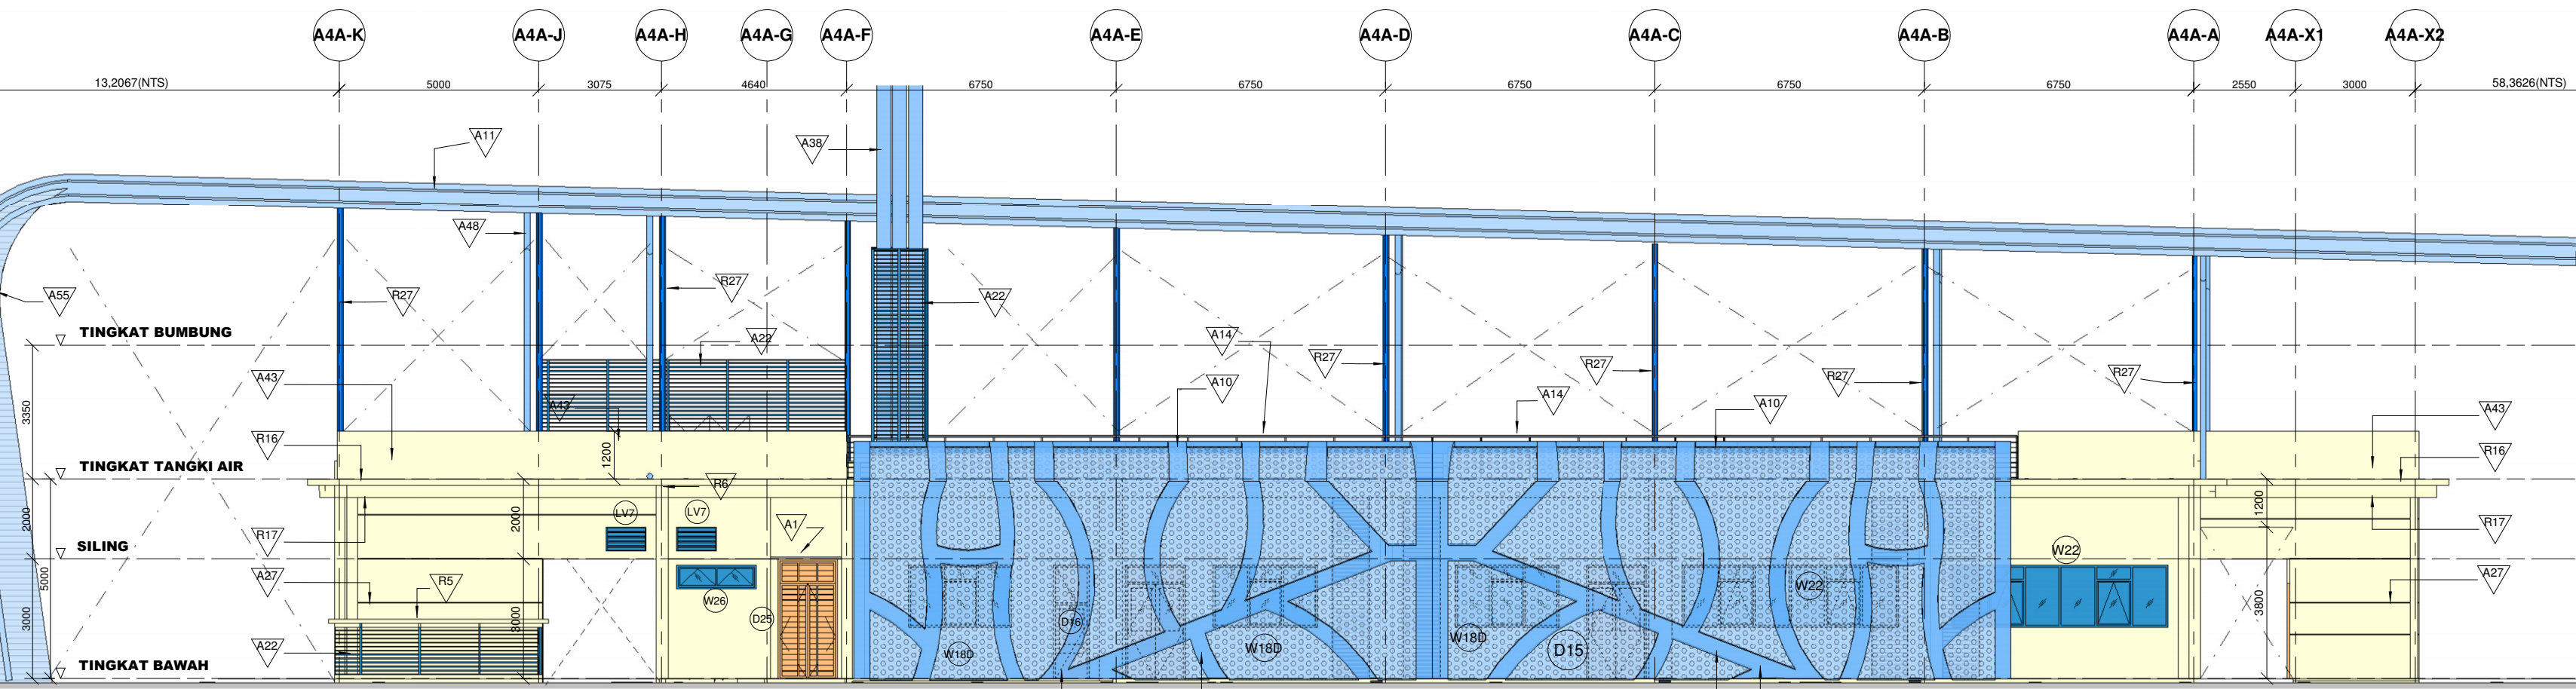

3 PANDANGAN 3

A4/ 03 1:100

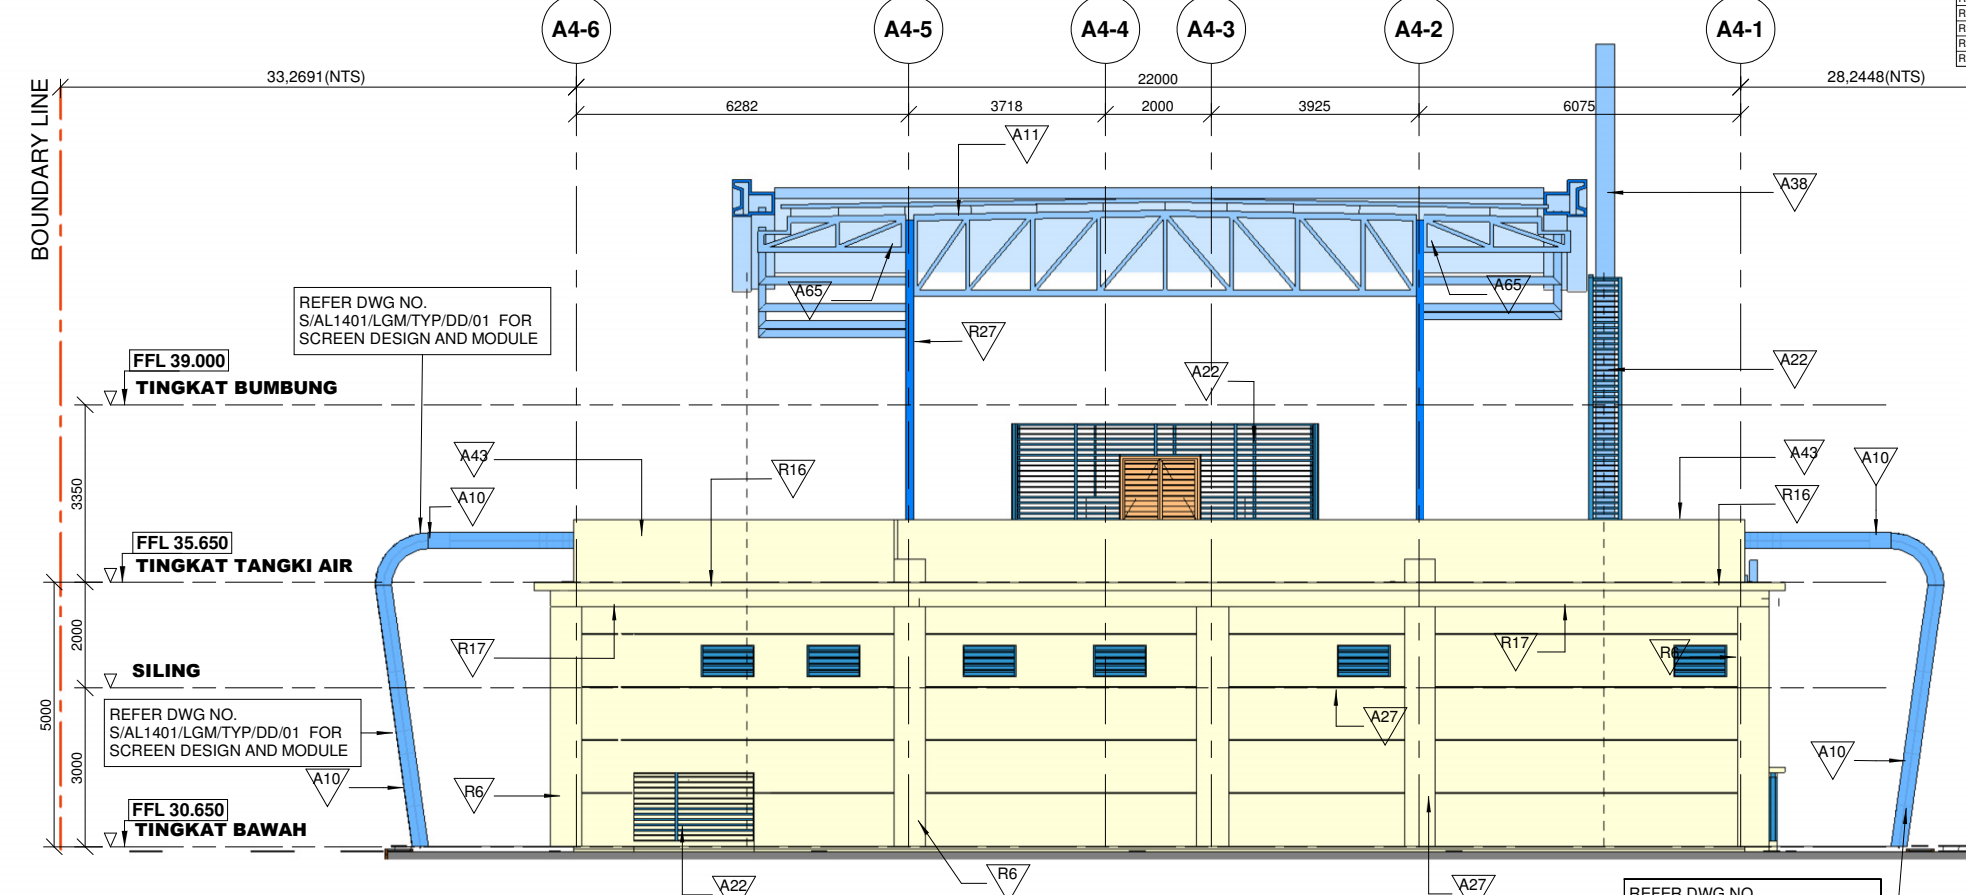

2 PANDANGAN 2

A4/ 03 1:100

REFER DWG NO. S/L1401/LGM/TYP/DD01 FOR SCREEN DESIGN AND MODULE

REFER DWG NO. S/L1401/LGM/TYP/DD01 FOR SCREEN DESIGN AND MODULE

REFER DWG NO. S/L1401/LGM/TYP/DD01 FOR SCREEN DESIGN AND MODULE










NOTES

1. THIS DRAWING IS COPYRIGHT. CONTRACTORS MUST CHECK ALL DIMENSIONS ON SITE. ONLY FIGURED DIMENSIONS ARE TO BE WORKED FROM. ANY DISCREPANCIES MUST BE REPORTED IMMEDIATELY TO THE ARCHITECT BEFORE PROCEEDING.

2. FOR ALL SPECIALIST/MAINTENANCE WORK, THE DRAWINGS PREPARED FOR THIS DOCUMENT REFLECT ONLY THE AESTHETIC APPEARANCE OF THE RELEVANT PORTION OF WORK. THE CONTRACTOR IS REQUIRED TO SUBMIT SHOP DRAWINGS WHICH CLEARLY DEFINE AND INDICATE THE CALCULATION AND METHOD OF FINISHING OF THE RELEVANT WORKS FOR APPROVAL. THE SHOP DRAWINGS INCLUSIVE OF DESIGN LOAD CALCULATION COVERED BY PROFESSIONAL ENGINEERS, IS TO BE SUBMITTED TO THE CAS ENGINEER FOR THEIR APPROVAL. CONTRACTOR SHALL BE FULLY RESPONSIBLE FOR THE STRUCTURAL INTEGRITY, FUNCTIONALITY & WATER TIGHTNESS OF ANY JOINT DETAIL & WORKMANSHIP QUALITY AT SITE.

3. CONTRACTOR TO ALSO REFER GENERAL BUILDING NOTES

No.	Tarikh	Prosedur

PEMLIK

RAKAN PELAKSANA PROJEK

TANDATANGAN ARKITEK

JURUTERA PERLINDUNG STRUKTUR & AWAM:

JURUTERA PERLINDUNG MEKANIKAL & ELEKTRIKAL:

PROJEK
CADANGAN PEMBANGUNAN 'PUSAT KECEMERLANGAN
LEMBAGA GETAH MALAYSIA (RRIM CENTRE)
YANG MENDANGUNI :

- 20 BUAH BANGUNAN MAKMAL PELBAGAI 1-4 TINGKAT (A1-A20)
- 2 BUAH BANGUNAN 'GLASS HOUSE' 1 TINGKAT (A21-A25)
- 3 BUAH BANGUNAN RUMAH SAMPAH 1 TINGKAT (A26, A27 & A31)
- 4 BUAH BANGUNAN PUSAT KEMUDAHAN DAN PAMERAN 4 TINGKAT & 1 TINGKAT BESMEN (A28)
- 5 BUAH BANGUNAN PUSAT UTILITI 1 TINGKAT & 1 TINGKAT MEZZANIN (A29)
- 6 BUAH BANGUNAN PENCAWANG UTAMA 1 TINGKAT (A30)
- 7 BUAH BANGUNAN PENCAWANG ELEKTRIK 1 TINGKAT (PE1-PE3)
- 8 BUAH BANGUNAN KANTIN 1 TINGKAT (A32)
- 9 BUAH BANGUNAN KIOSK SOKONGAN PENTADBIRAN (A24 & A10-A10R)
- 10 BUAH BANGUNAN PONDOK PENGAWAL 1 TINGKAT
- 11 TEMPAT LETAK KERETA BERBUMBUNG
- 12 LALUAN PEJALAN KAKI BERBUMBUNG

DI ATAS SEBAGIAN LOT 50893 (LOT LAMA LOT 481),
PERSIARAN CAKRAWALA, SEKSYEN U4, 40150 SHAH ALAM,
SELANGOR DARUL EHSAN.

UNTUK TETAPAN :
LEMBAGA GETAH MALAYSIA

TAJUK LUKISAN :
A4 - ADVANCE IMAGING

-KERATAN A-A & B-B
-PANDANGAN 1, 2, 3 & 4

NO. LUKISAN
S/L1401/LGM/COE/A4/ 03

SUBMISSION DRAWING